

Development  
Collaborative Partnership  
1st floor M. Shaamaa ,Male' 20301  
mail@dcp.com.mv +960 3316942

### GENERAL NOTES:

#### WALLS

##### OUTER WALLS

-WALL THICKNESS = 150mm MASONRY  
WALLS

##### INTERNAL WALLS

-WALL THICKNESS = 150mm MASONRY  
WALLS

#### PLASTARING

-OUT-SIDE WALL PLASTARING = 20mm  
-IN-SIDE WALL PLASTARING = 13mm

#### FLOOR FINISH



-ALL THE ROOMS FLOOR FINISH WITH 50mm  
THICK SCREED ,ON TOP 300mm x 300mm  
CERAMIC FLOOR TILE FINISH

#### TOILETS

-ALL THE TOILETS FLOOR FINIS LEVEL=-50.  
-ALL THE TOILETS FLOOR FINIS WITH 50mm  
THICK SCREED ,ON TOP 150mm x 150mm NON -  
SKID FLOOR TILE FINISH  
-ALL THE SIDE WALLS OF THE TOILED NEED  
TO TILE 1800mm HIGHT.

#### PUBLIC AREA

-SITTING FLOOR FINISH WITH 50mm THICK  
SCREED ,ON TOP 600mm x 600mm CERAMIC  
FLOOR TILE FINISH

 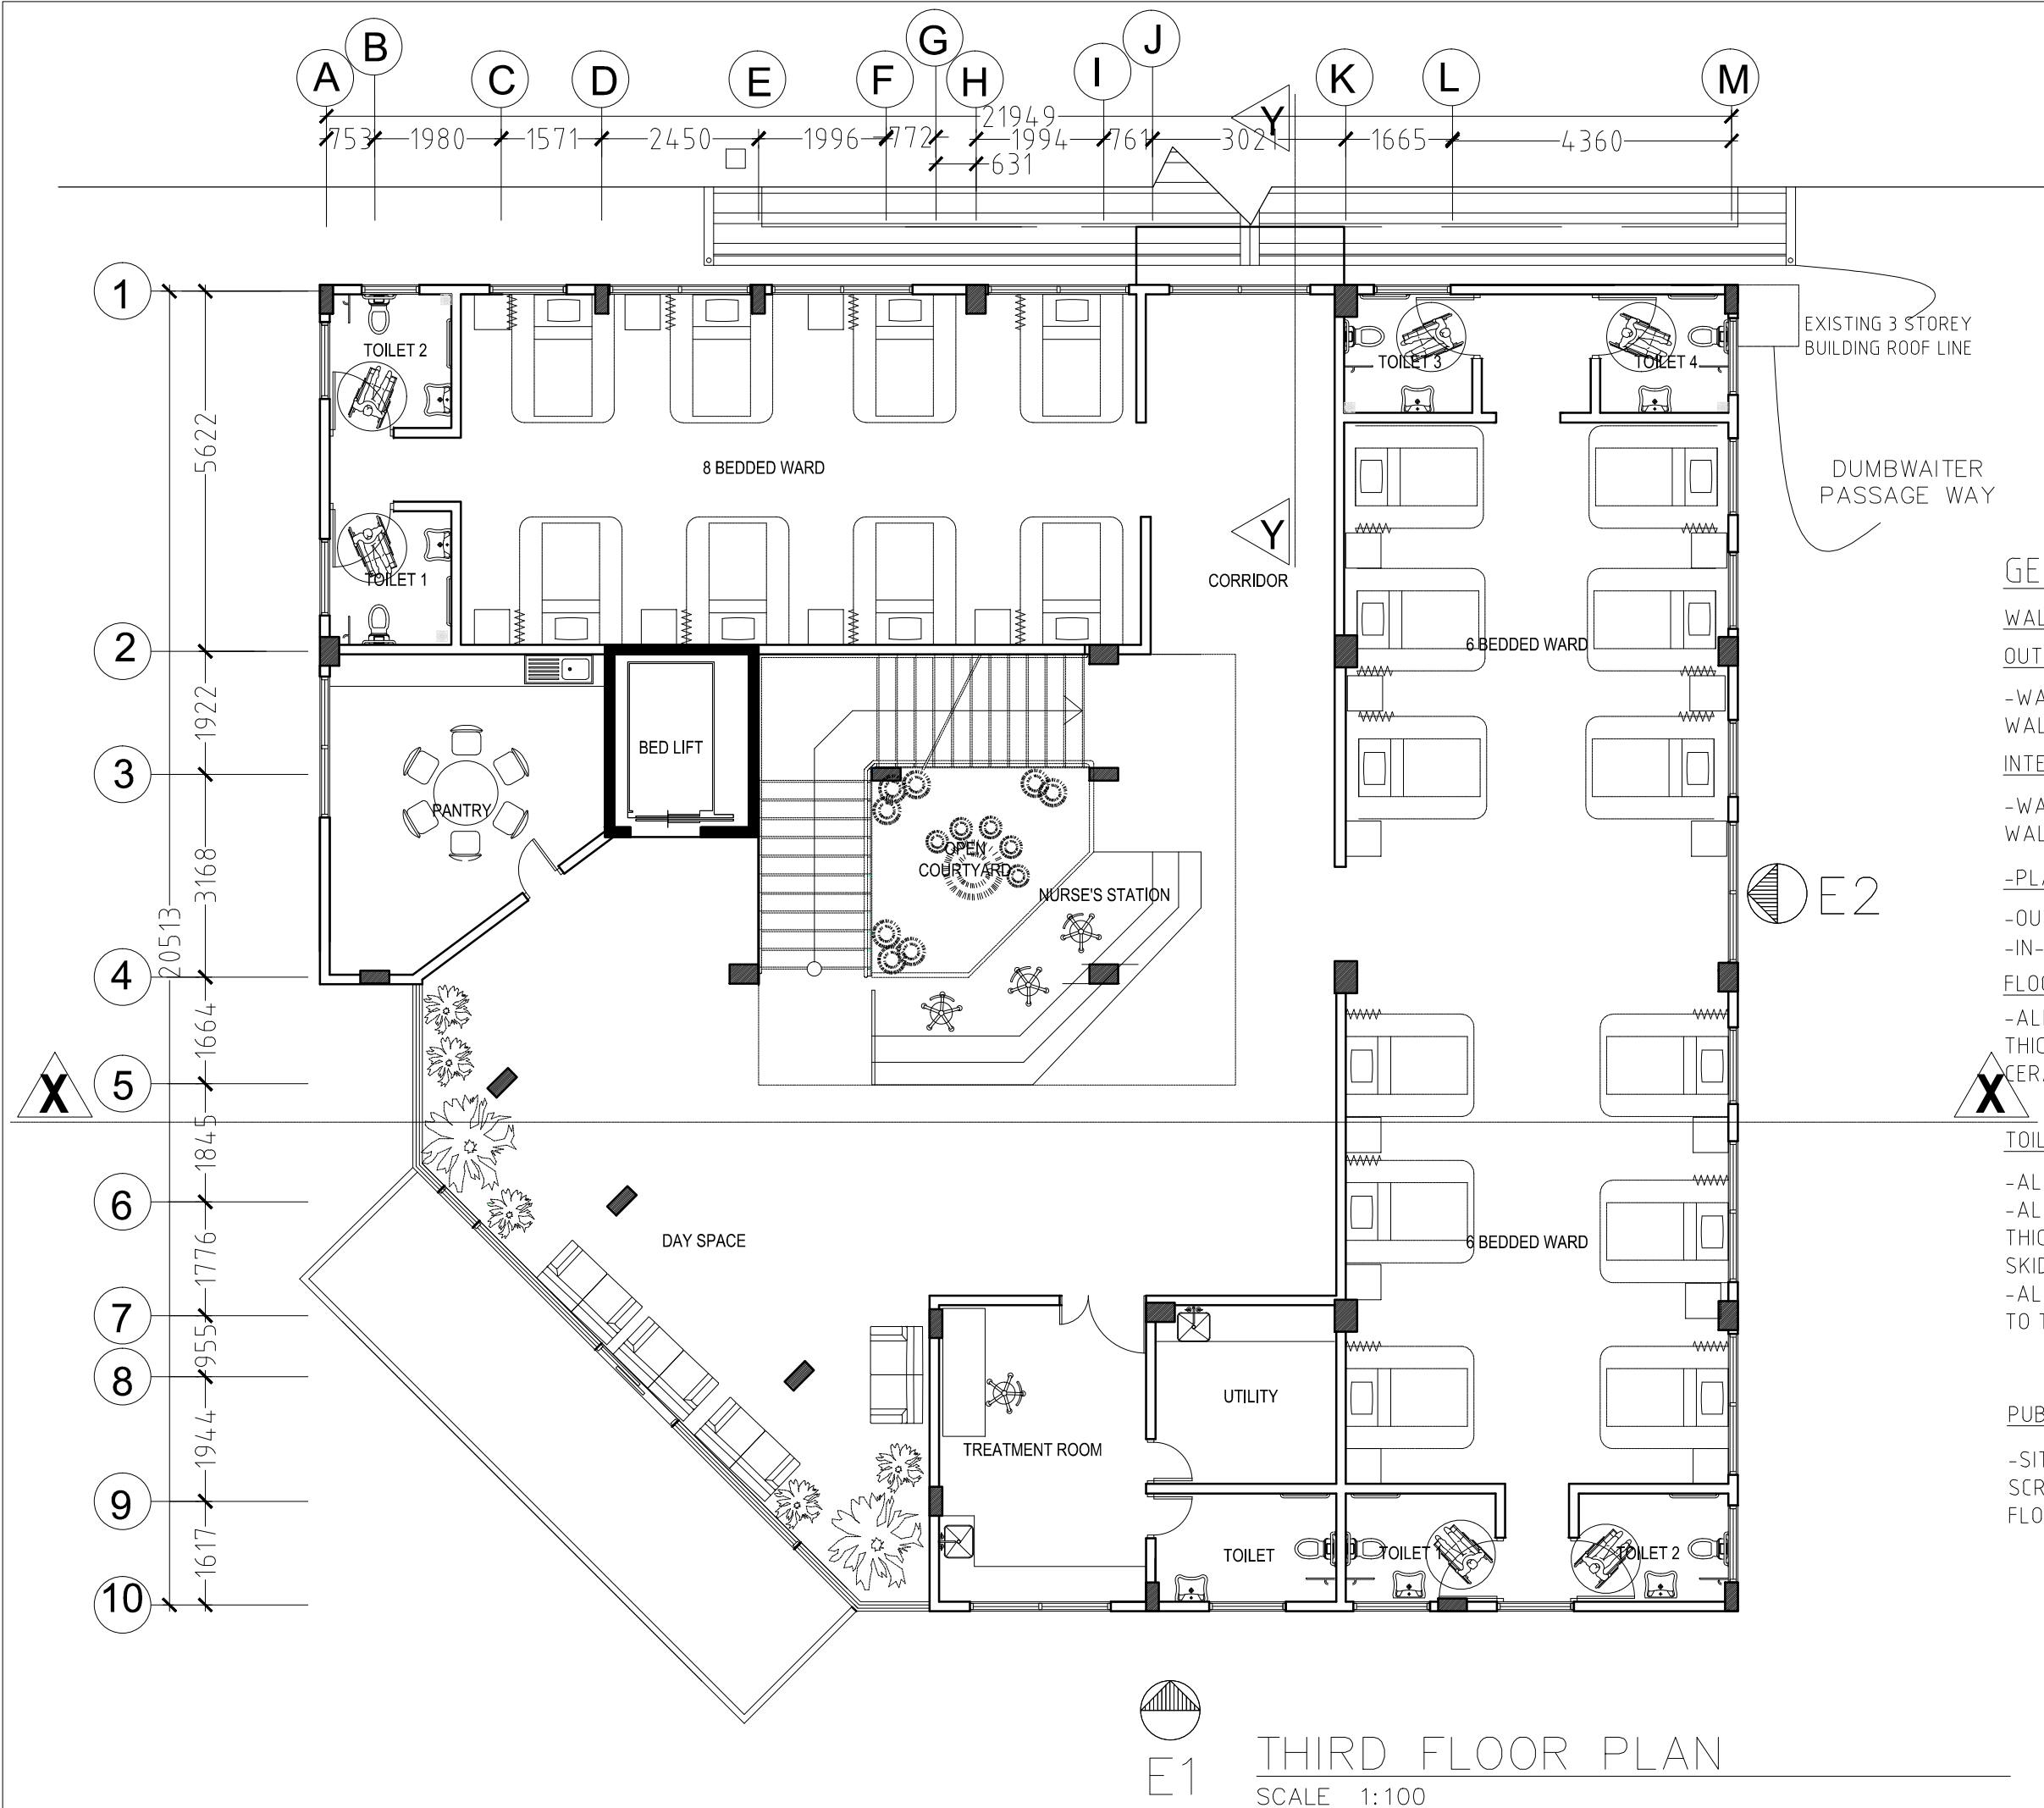

THIRD FLOOR PLAN  
SCALE 1:100