

Development
Collaborative Partnership
1st floor M. Shaamaa ,Male' 20301
mail@dcp.com.mv +960 3316942

GENERAL NOTES:

WALLS

OUTER WALLS

-WALL THICKNESS = 150mm MASONARY
WALLS

INTERNAL WALLS

-WALL THICKNESS = 150mm MASONARY
WALLS

-PLASTARING

-OUT-SIDE WALL PLASTARING = 20mm
-IN-SIDE WALL PLASTARING = 13mm

FLOOR FINISH


-ALL THE ROOMS FLOOR FINISH WITH 50mm
THICK SCREED ,ON TOP 300mm x 300mm
CERAMIC FLOOR TILE FINISH

TOILETS

-ALL THE TOILETS FLOOR FINIS LEVEL=-50.
-ALL THE TOILETS FLOOR FINIS WITH 50mm
THICK SCREED ,ON TOP 150mm x 150mm NON -
SKID FLOOR TILE FINISH
-ALL THE SIDE WALLS OF THE TOILED NEED
TO TILE 1800mm HIGHT.

PUBLIC AREA

-SITTING FLOOR FINISH WITH 50mm THICK
SCREED ,ON TOP 600mm x 600mm CERAMIC
FLOOR TILE FINISH

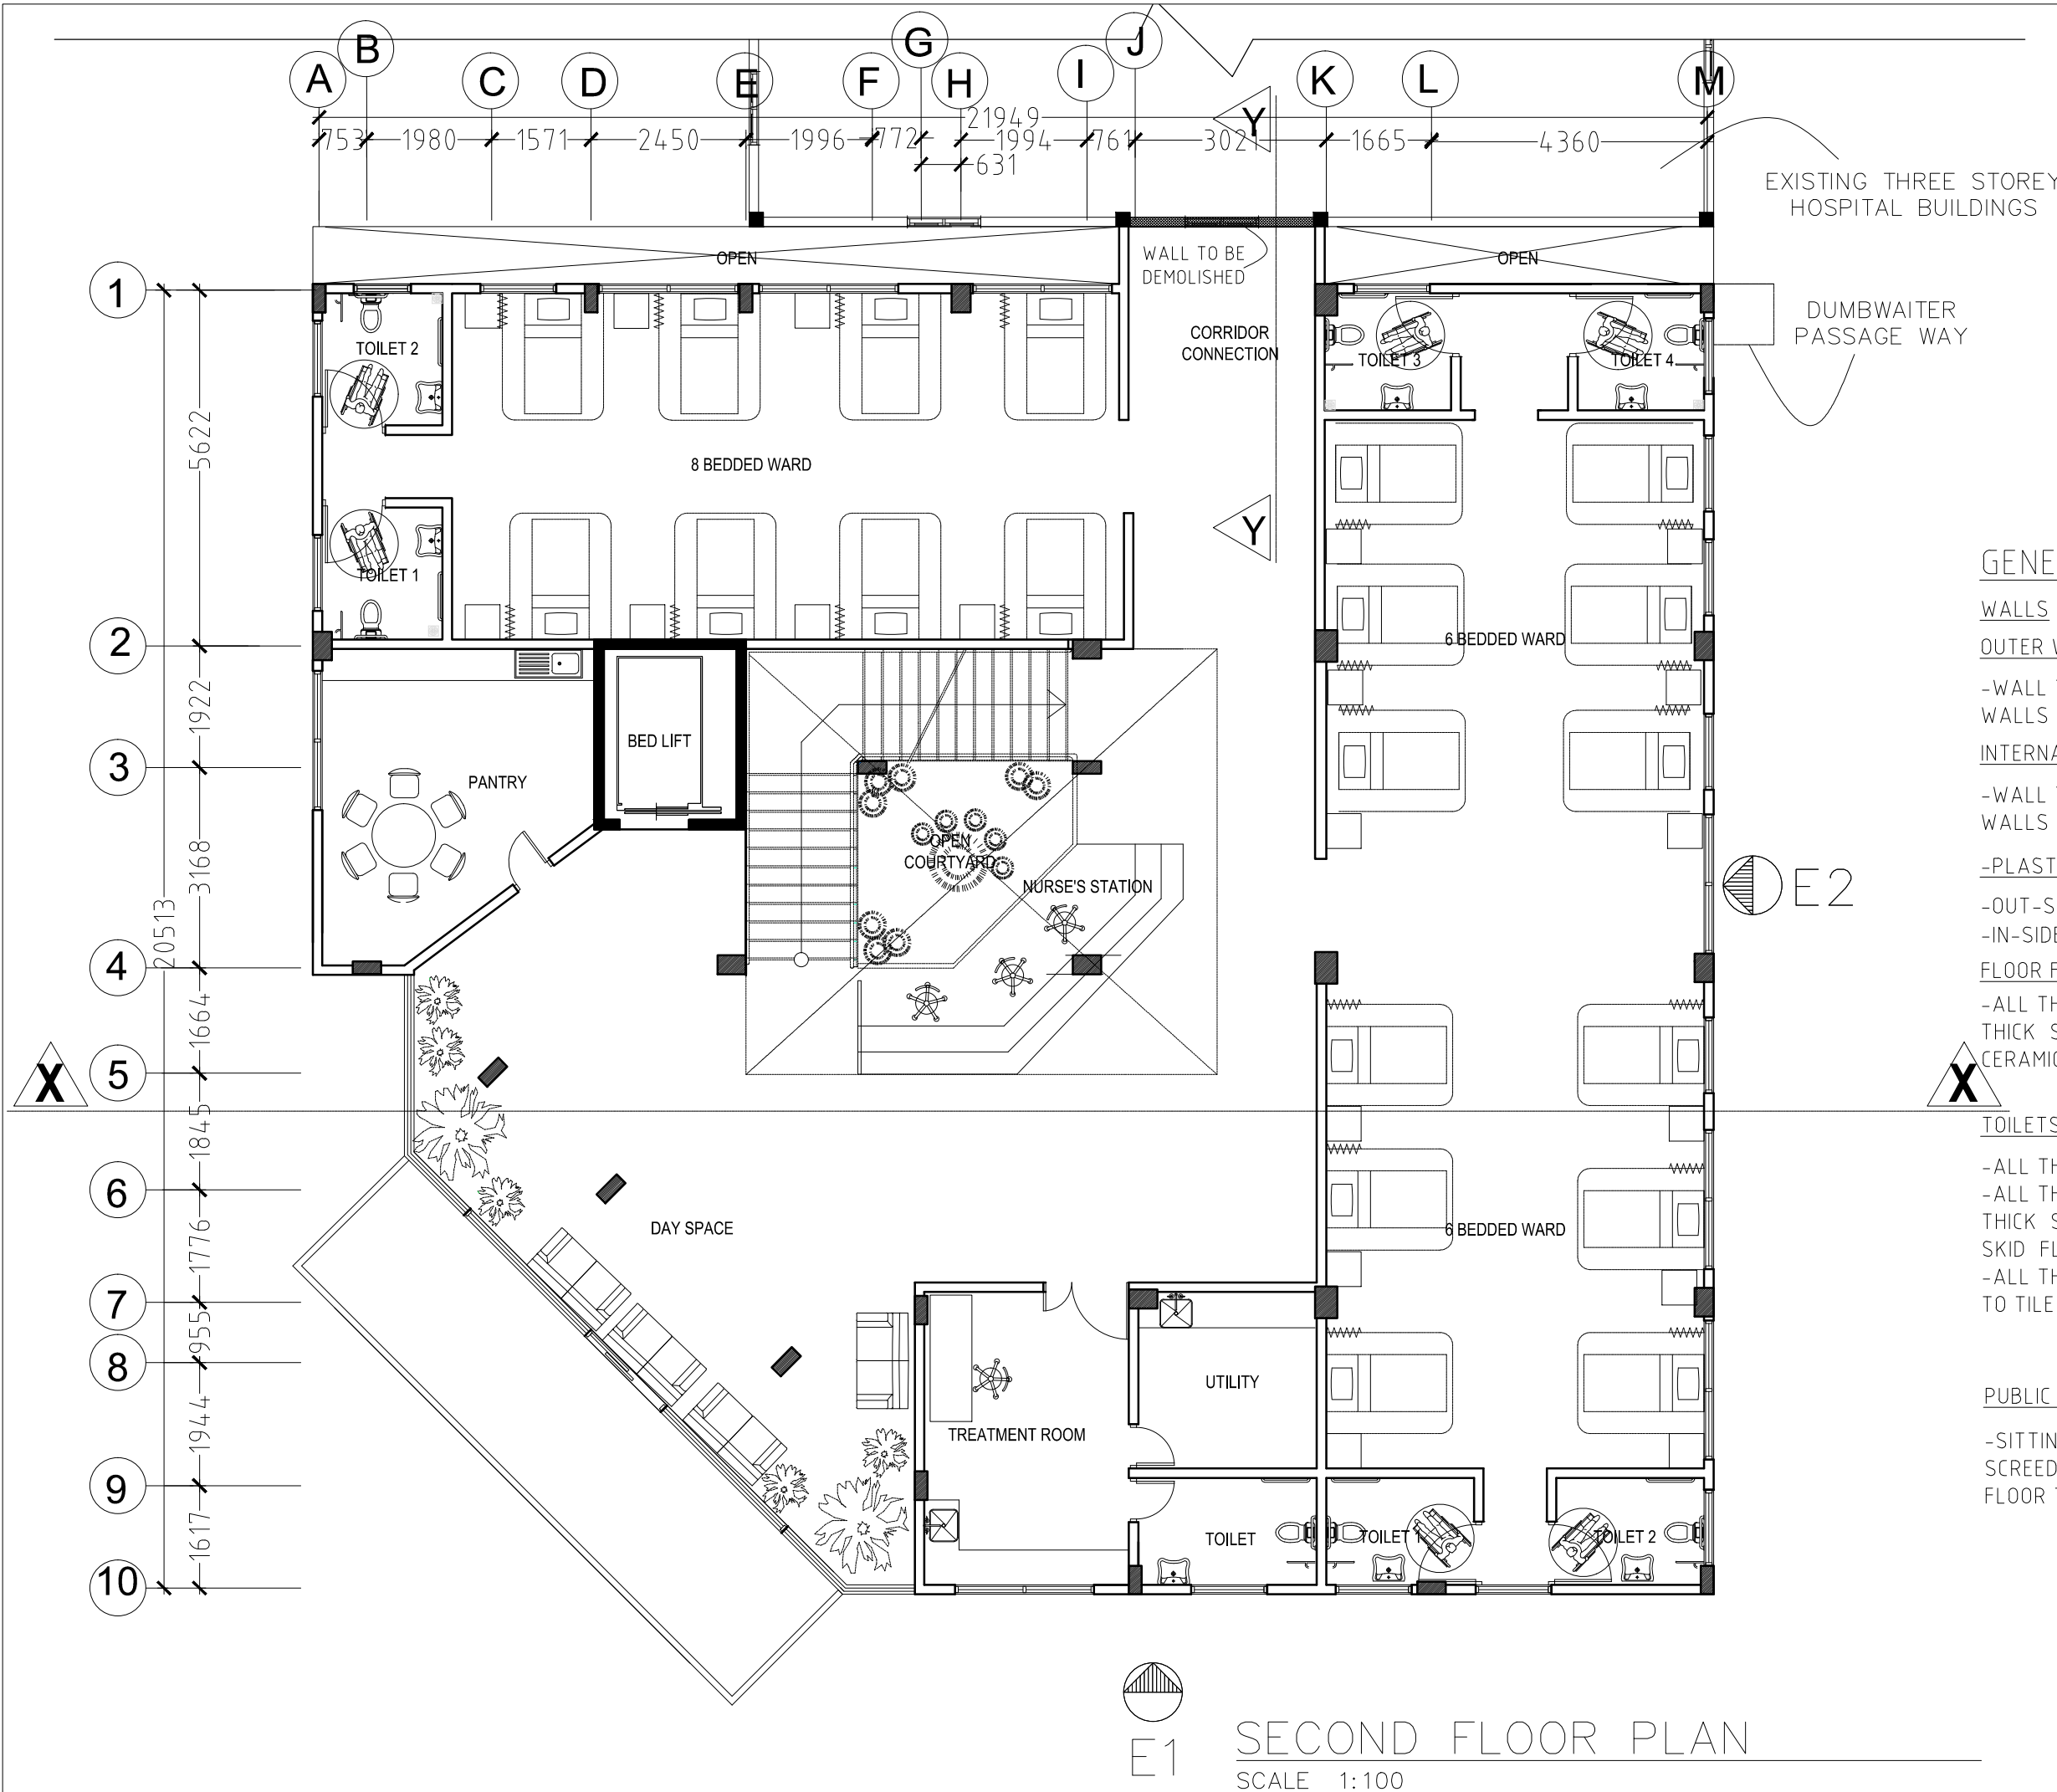

SECOND FLOOR PLAN
SCALE 1:100