

Project: Naifaru Hospital

File: P/NH/PLANS

Title: Ground Floor Plan


Design: FS

Drawn: FS

Date: April 2015

Scale: 1:100

Dwg No:

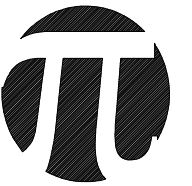

Development  
Collaborative Partnership  
1st floor M. Shaamaa, 'Male' 203  
mail@dcp.com.mv +960 331694

### GENERAL NOTES:

#### WALLS

#### OUTER WALLS

-WALL THICKNESS = 150mm MASONARY WALLS

#### INTERNAL WALLS

-WALL THICKNESS = 150mm MASONARY WALLS

#### -PLASTARING

-OUT-SIDE WALL PLASTARING = 20mm

-IN-SIDE WALL PLASTARING = 13mm

#### FLOOR FINISH


-ALL THE ROOMS FLOOR FINISH WITH 50mm THICK SCREED, ON TOP 300mm x 300mm CERAMIC FLOOR TILE FINISH

#### TOILETS

-ALL THE TOILETS FLOOR FINIS LEVEL = -50.  
-ALL THE TOILETS FLOOR FINIS WITH 50mm THICK SCREED, ON TOP 150mm x 150mm NON - SKID FLOOR TILE FINISH  
-ALL THE SIDE WALLS OF THE TOILED NEED TO TILE 1800mm HIGHT.

#### PUBLIC AREA

-SITTING FLOOR FINISH WITH 50mm THICK SCREED, ON TOP 600mm x 600mm CERAMIC FLOOR TILE FINISH

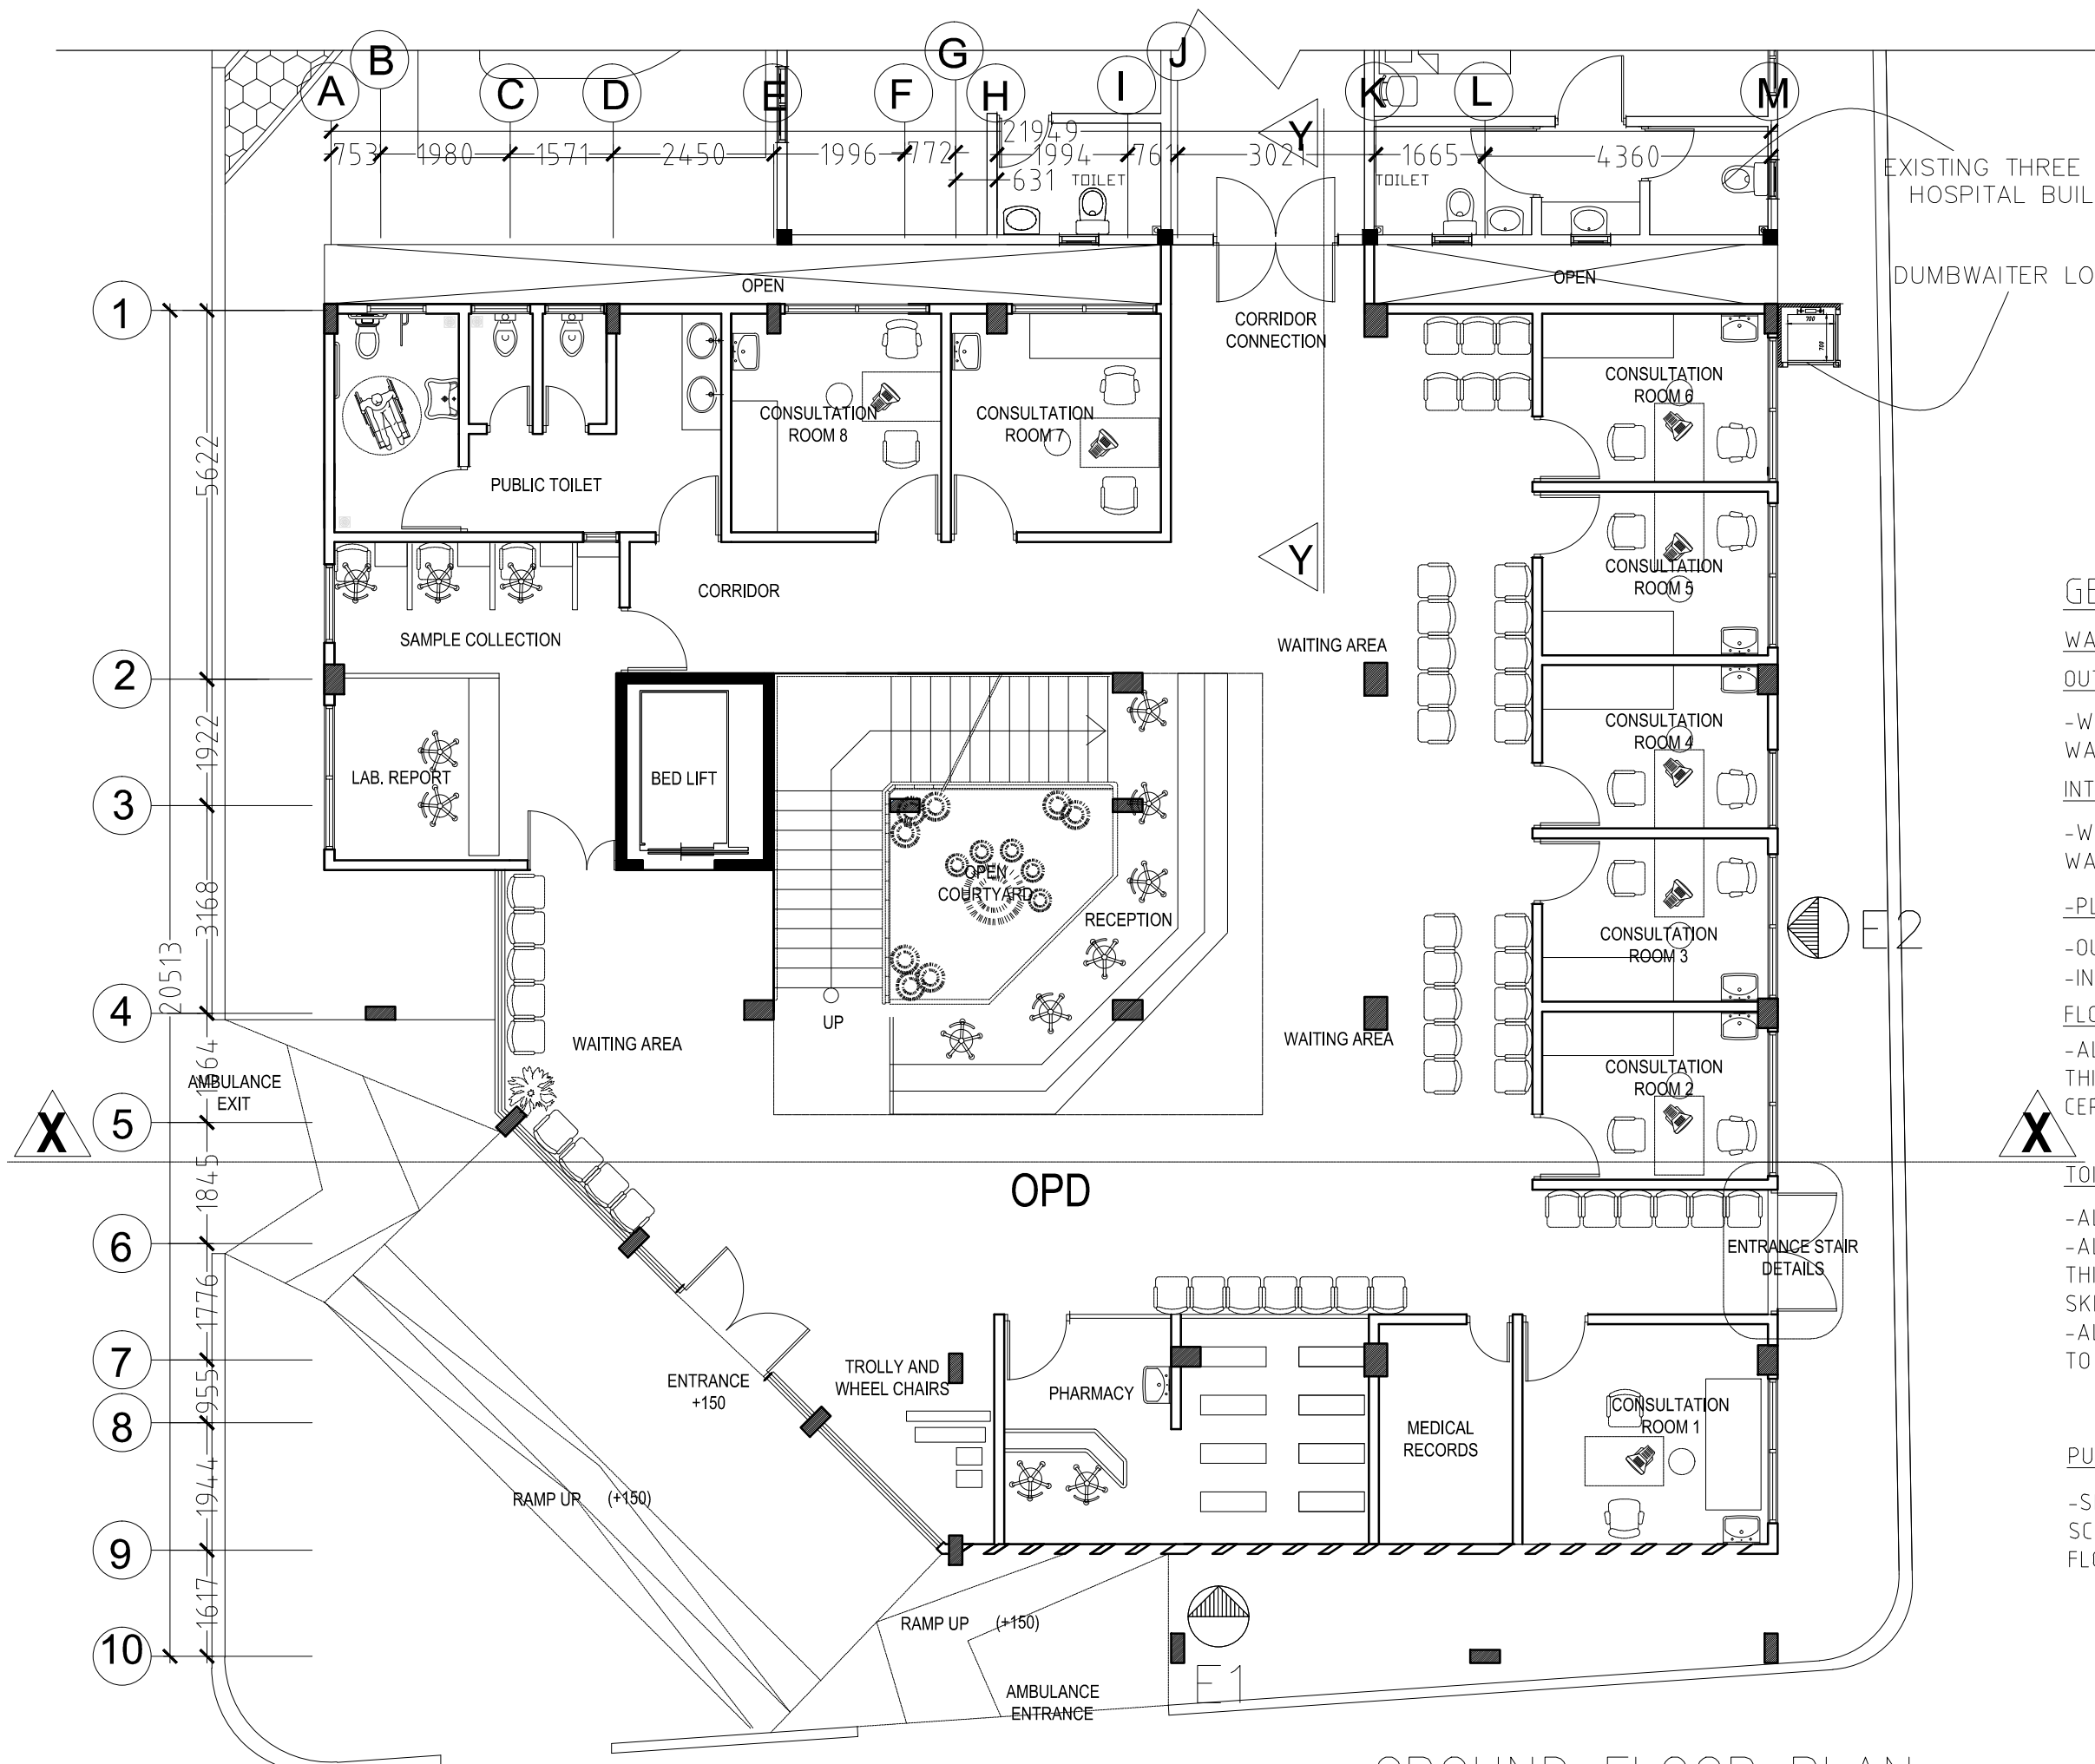

## GROUND FLOOR PLAN

SCALE 1:100