

Project: Naifaru Hospital

File: P/NH/PLANS

Title: Slab Reinforcement plan


Design: AN

Drawn: AN


Date: April 2015

Scale: 1:100

Dwg No:

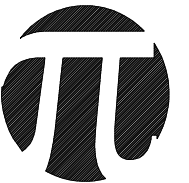

Development  
Collaborative Partnership  
1st floor M. Shaamaa ,Male' 20301  
mail@dcp.com.mv +960 3316942

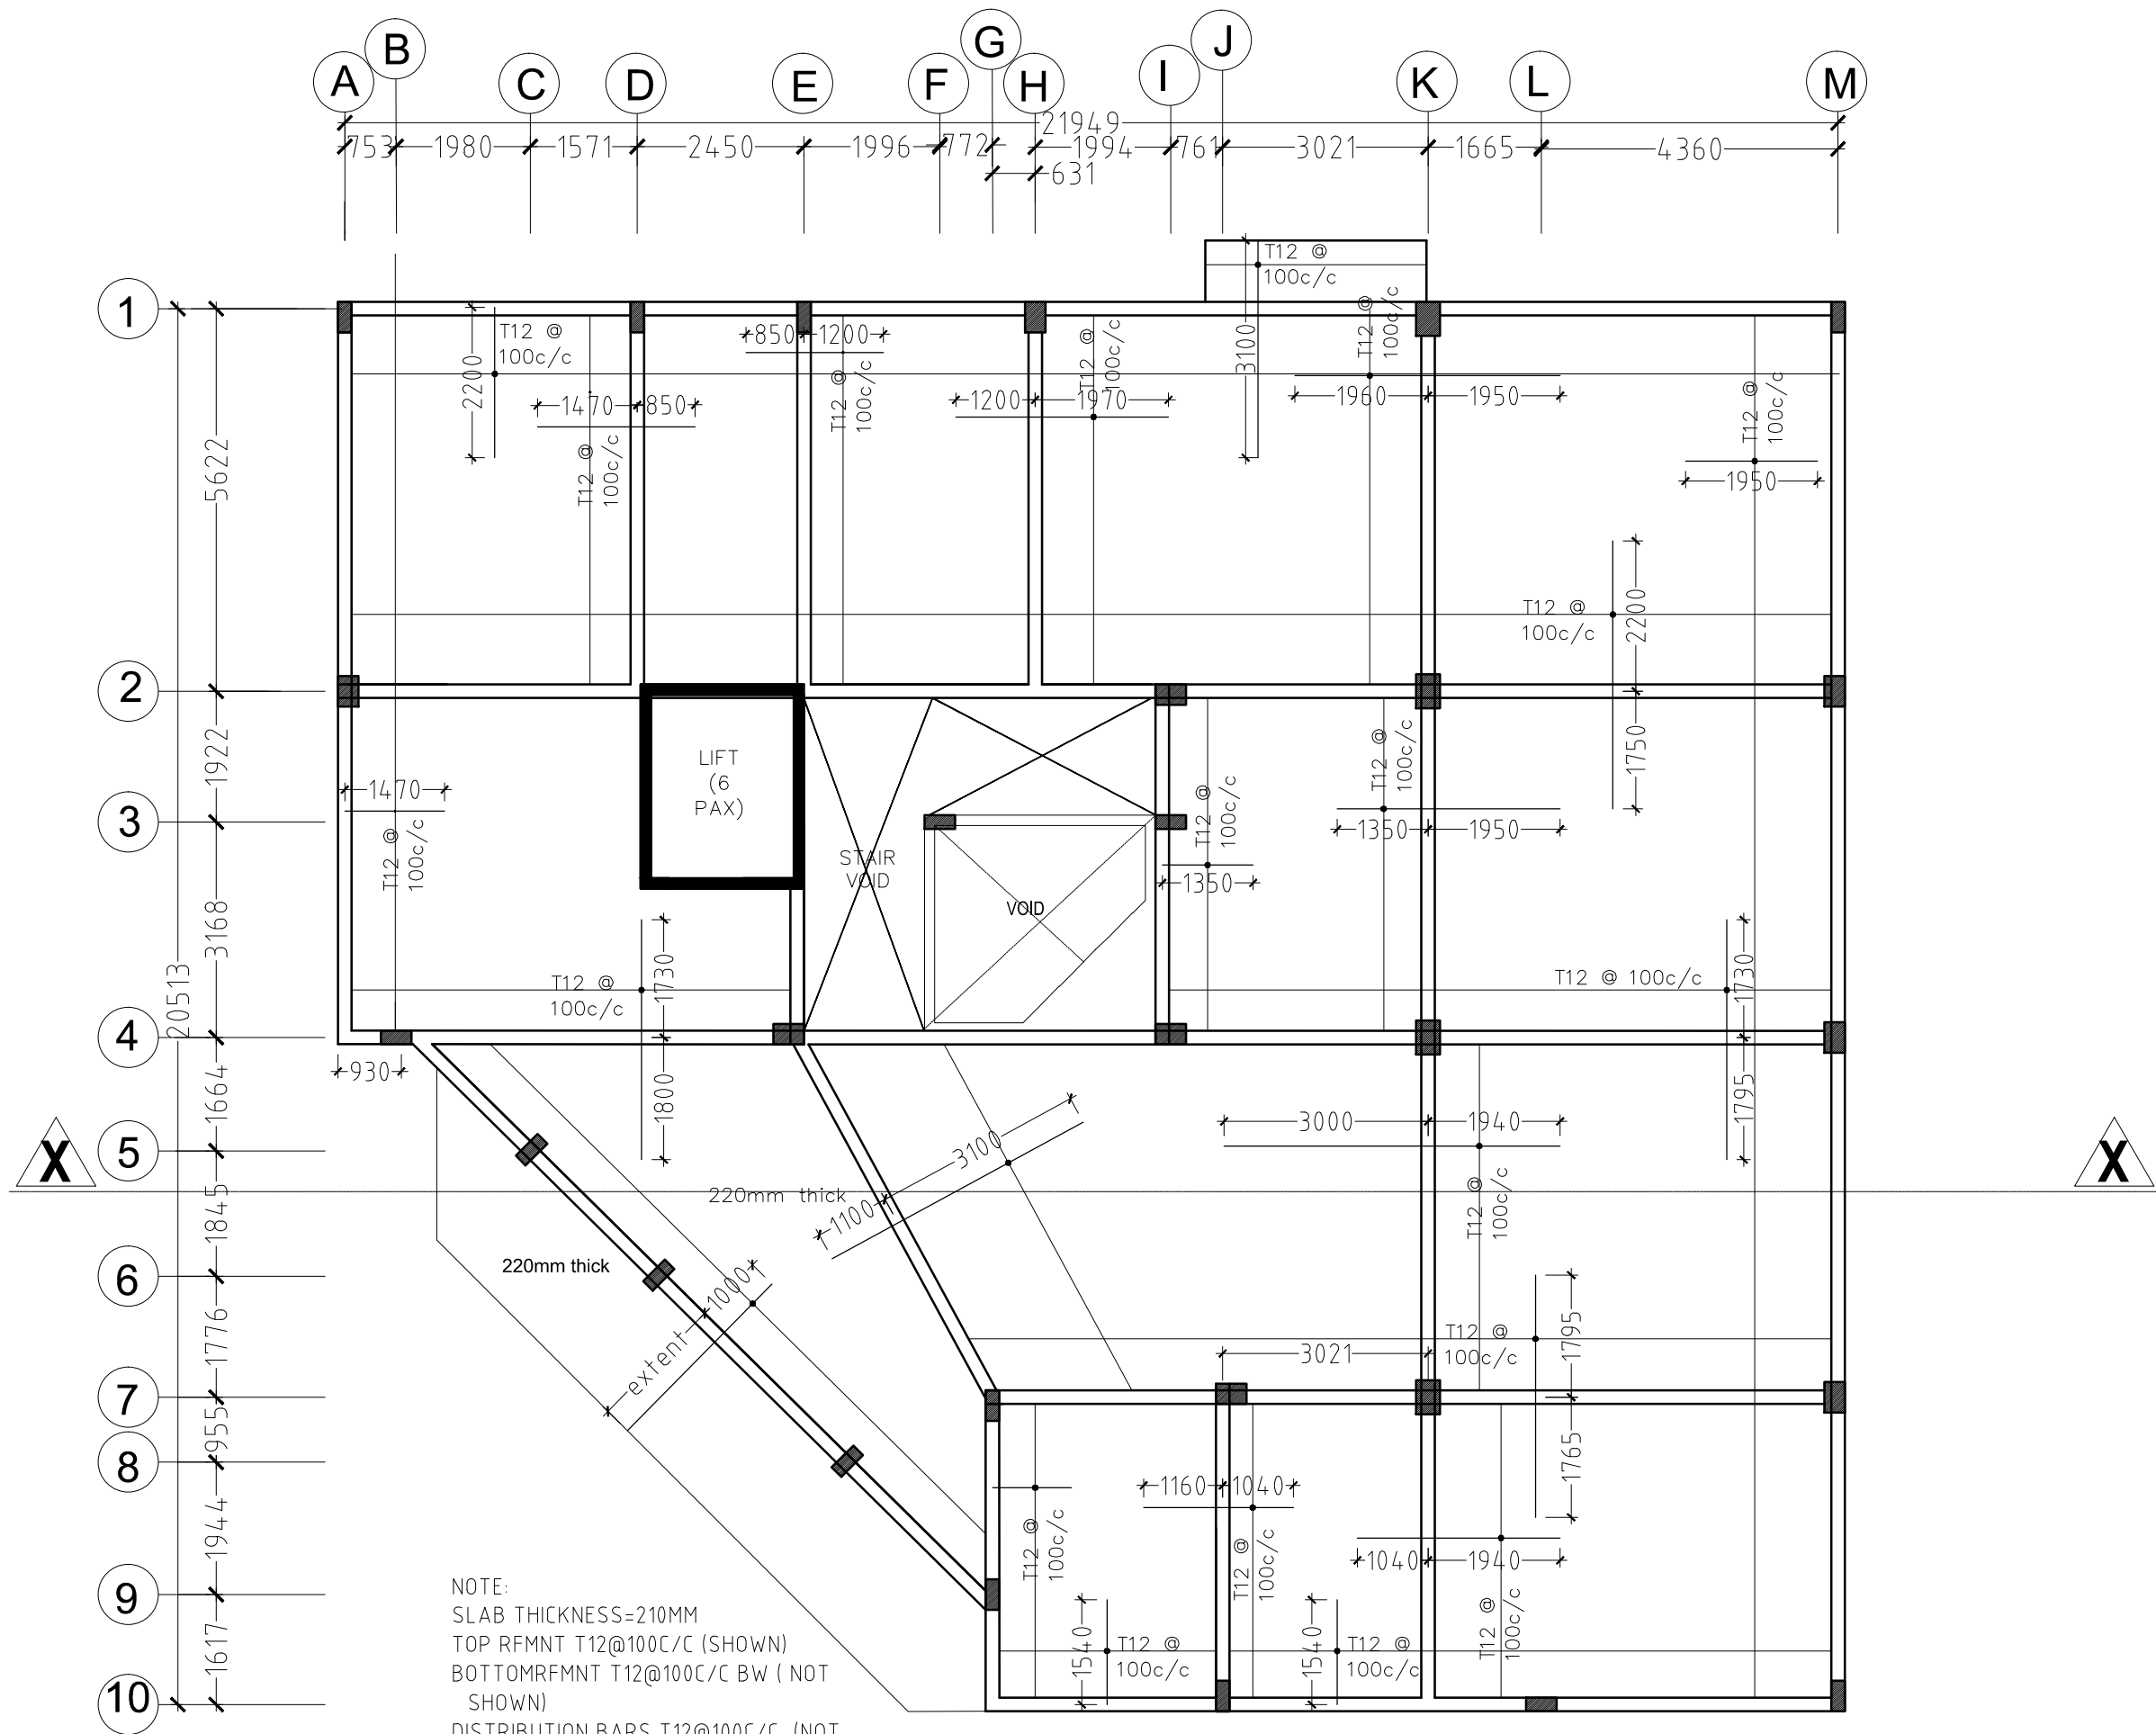

NOTE:  
SLAB THICKNESS=210MM  
TOP RFMNT T12@100C/C (SHOWN)  
BOTTOMRFMNT T12@100C/C BW ( NOT  
SHOWN)  
DISTRIBUTION BARS T12@100C/C (NOT  
SHOWN)  
REINFORCEMENT BARS WILL BE  
DISCONTINUOUS OVER VOIDS

SLAB REINFORCEMENT 1ST TO 3RD FLOOR PLAN  
SCALE 1:100