


MID HOSPITAL PROJECT | ACCOMMODATION BUILDING

CLIENT: MINISTRY OF HEALTH

DESIGN : SURVEY , DESIGN AND DEVELOPMENT SECTION | MTCC PLC

DATE: 10 MAY 2020

COPYRIGHT All plans, sketches, drawings, graphic representations and specifications prepared by MTCC Plc are instruments of service. The copyright and ownership of both the design and these instruments of service belong to the MTCC Plc and may not be used for any other project, or sold, or offered for sale by any party other than MTCC Plc unless the MTCC Plc has given written consent. Copies of the documents submitted to the client prepared by MTCC Plc maybe used as they were intended; once; and on the same site and project.

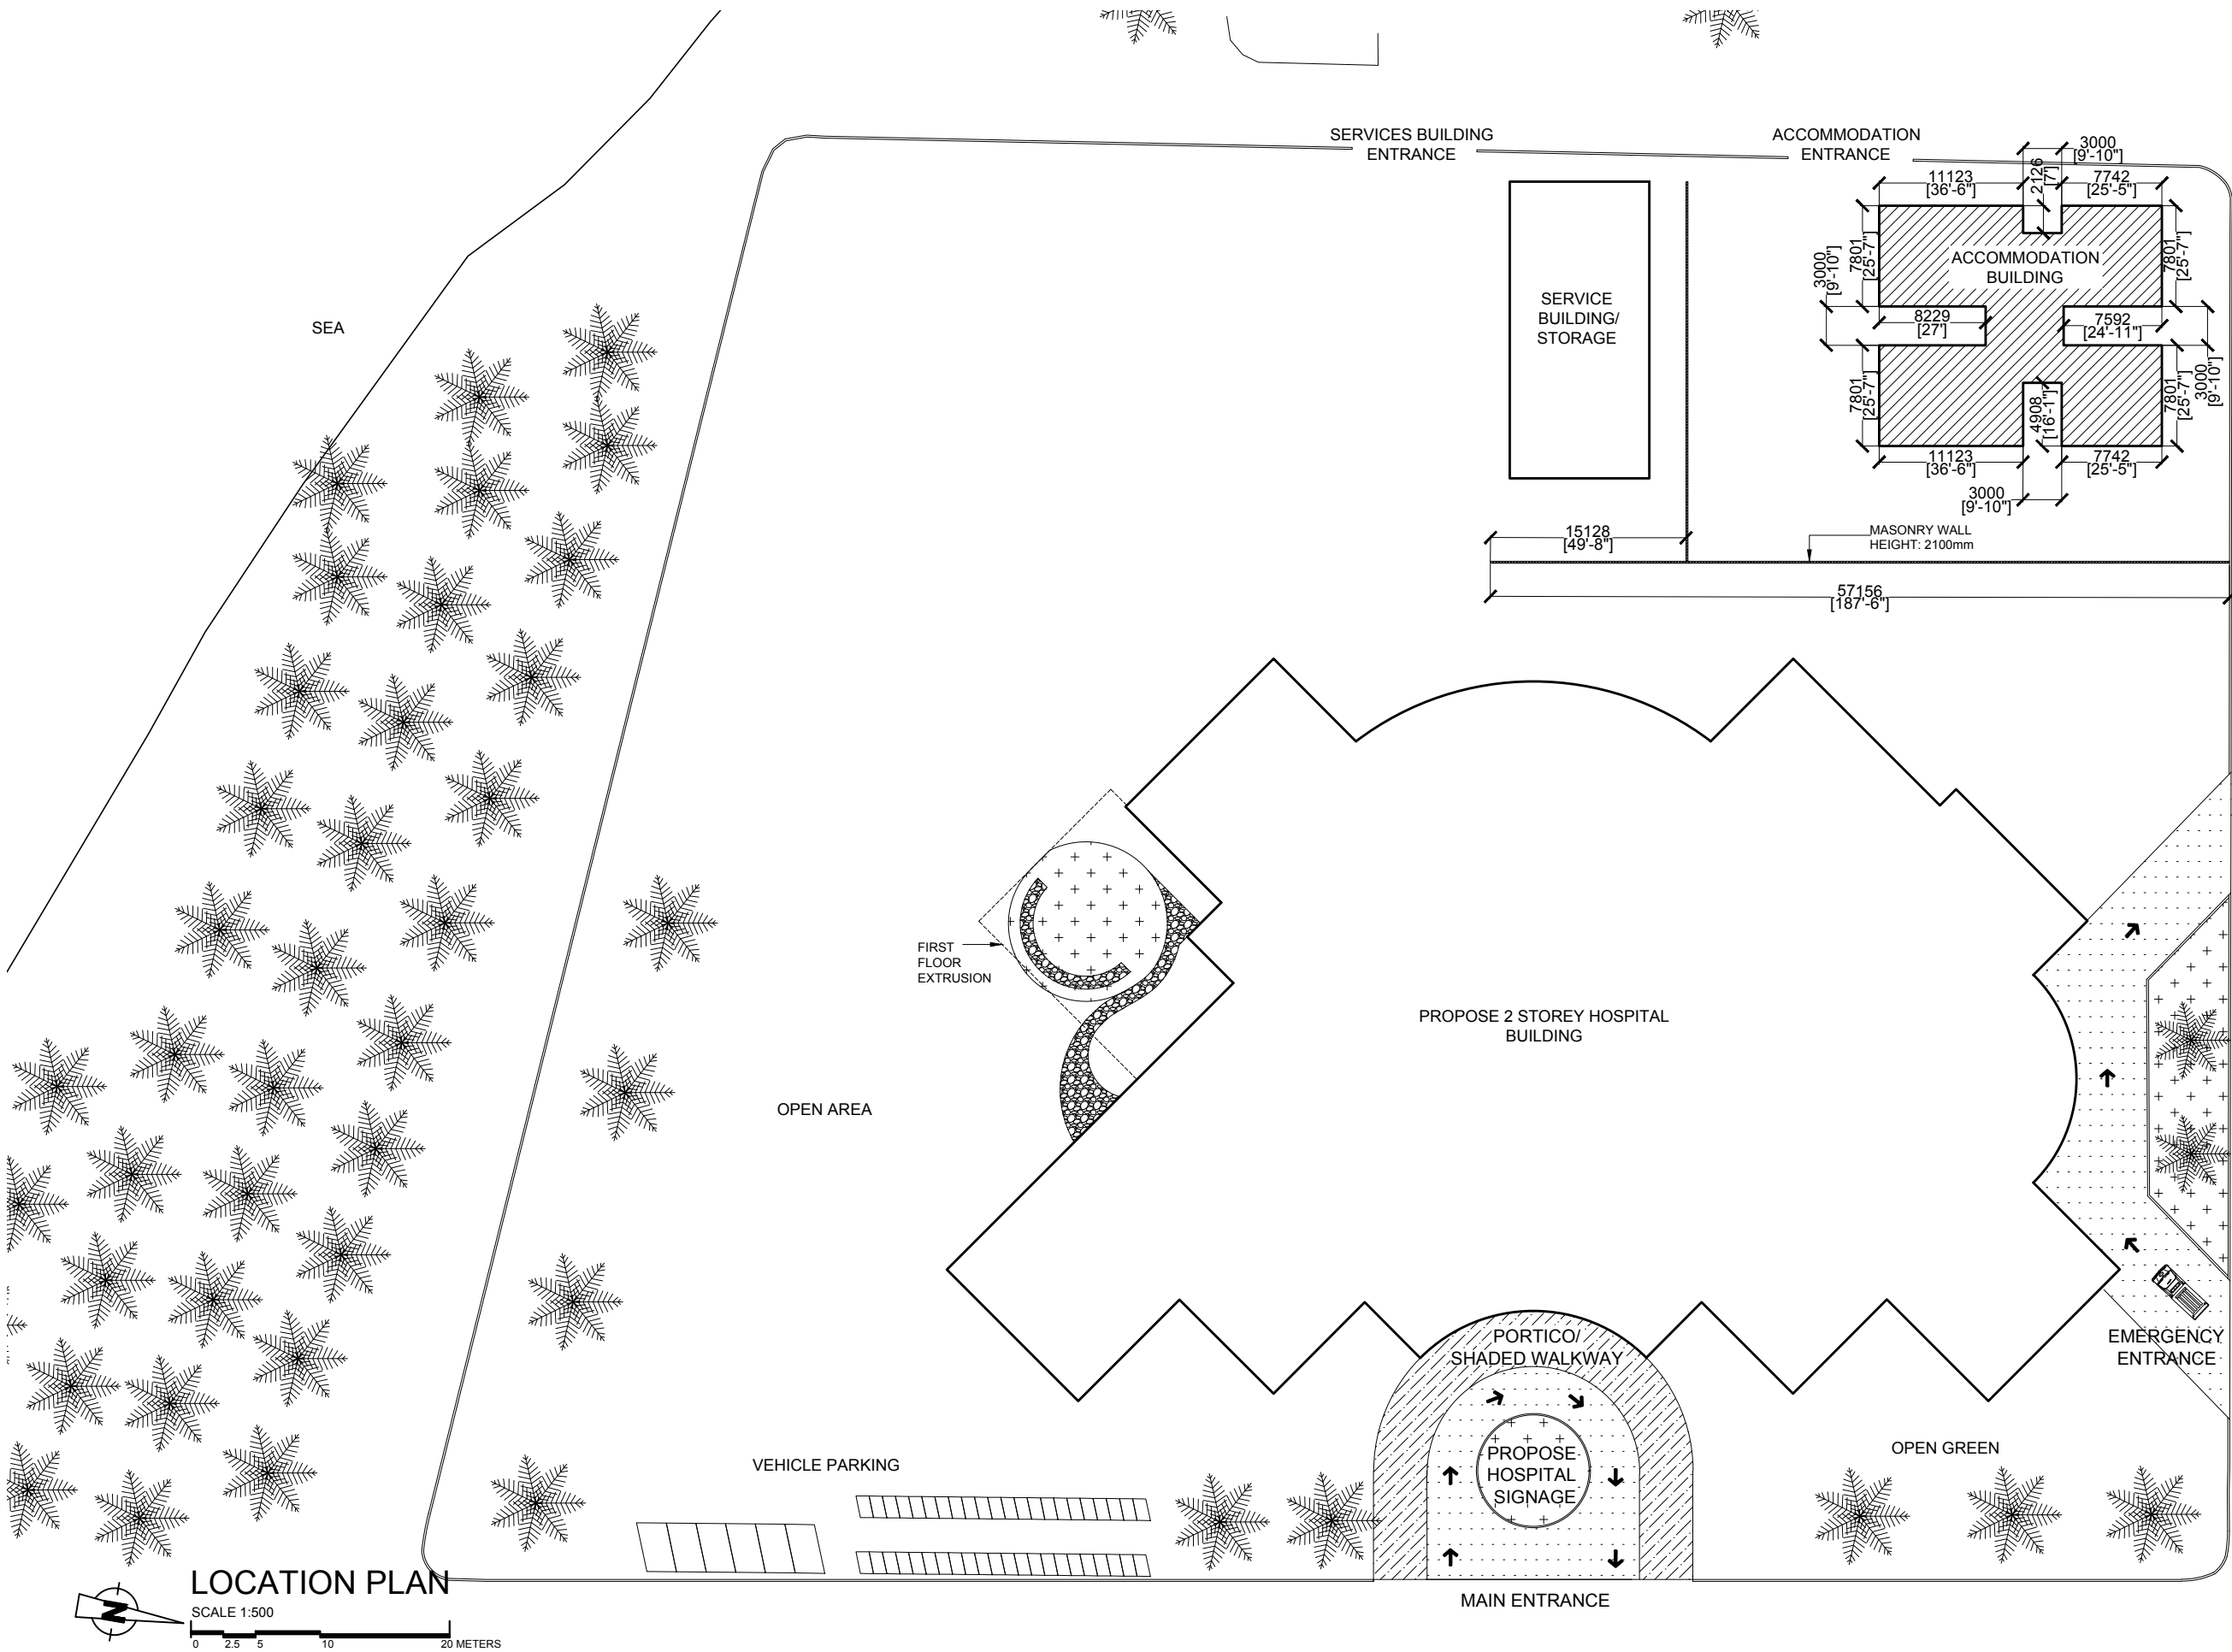


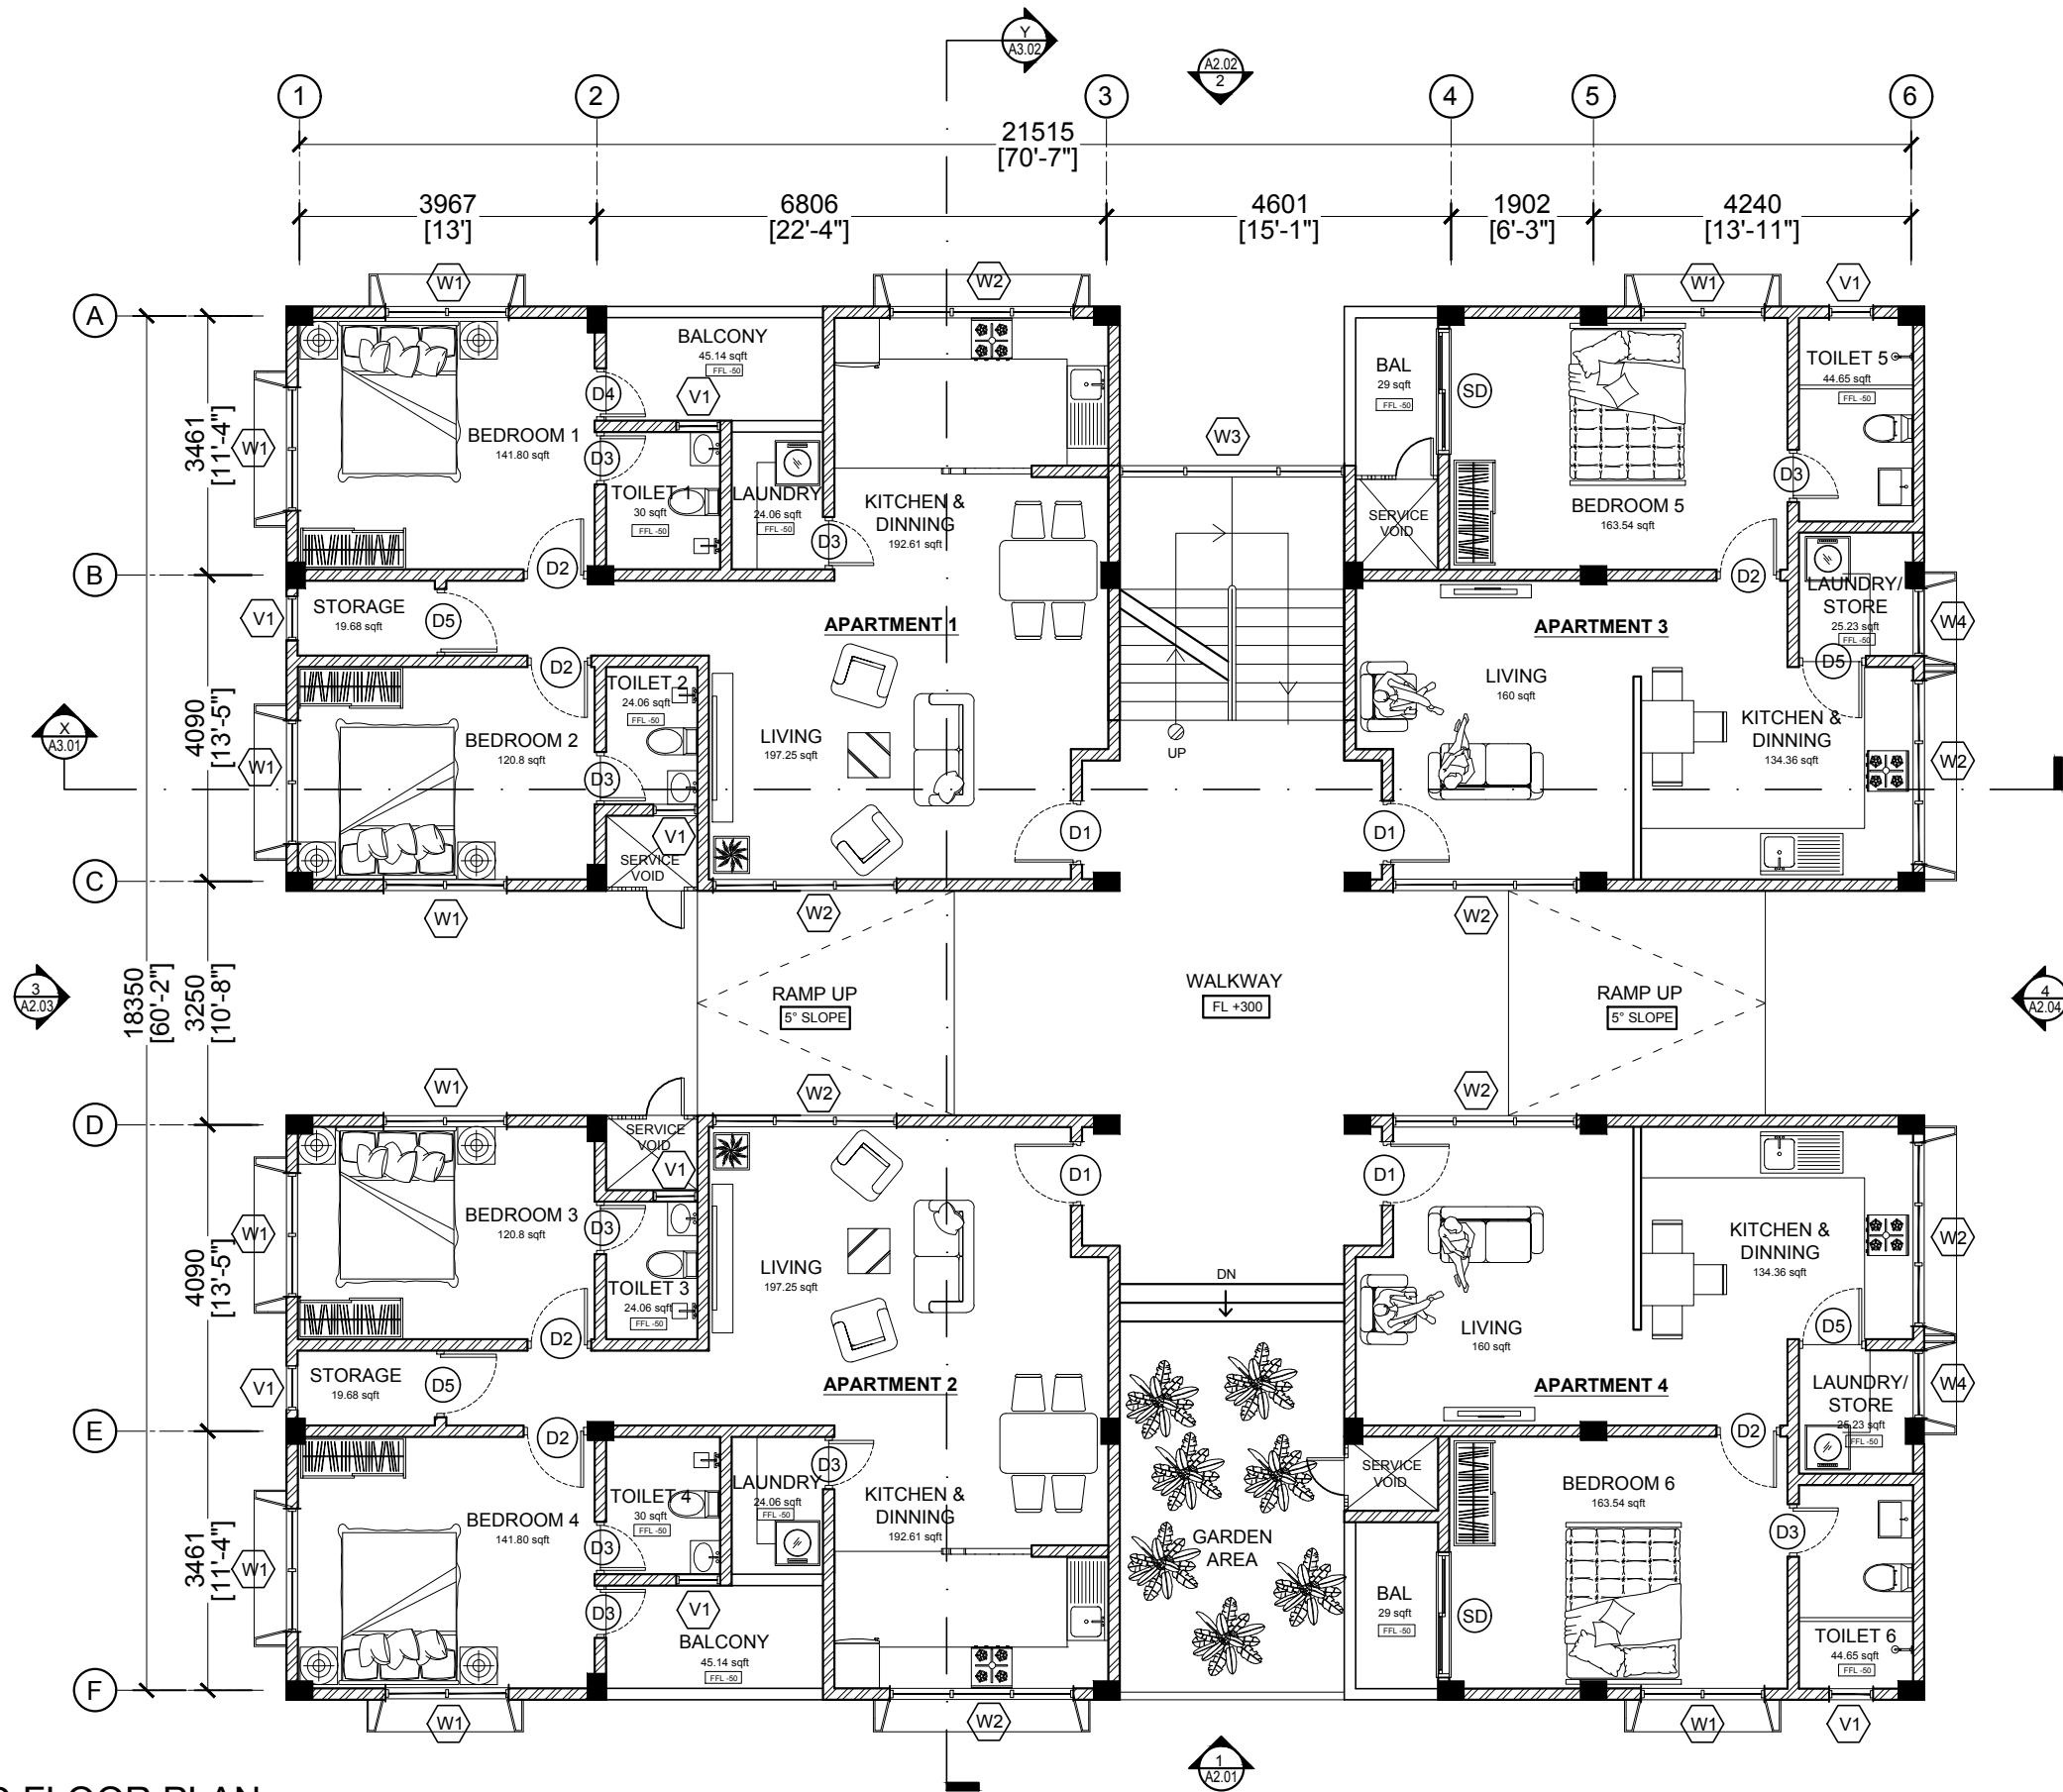
LEGEND:

	PAVED VEHICLE ROAD
	GRASS
	PAVED WALKWAY
	CONCRETE PAVED GARDEN WALKWAY

NOTE:


TOTAL PLOT AREA: 150,743.77 SQFT
PROPOSED OPEN AREA: 52955.09 SQFT
PROPOSE FOOT PRINT AREA : 3,639.27 SQFT 338.1 SQM
PROPOSED BUILD UP AREA: 7,278.56 SQFT 676.2 SQM


 MTCC MALDIVES TRANSPORT & CONTRACTING COMPANY PLC <small>SURVEY, DESIGN AND DEVELOPMENT SECTION CONSTRUCTION AND PROJECTS MANAGEMENT DEPARTMENT MTCG TOWER, 500/1 THAKURUPAANI MAGU, MALE 20181, REPUBLIC OF MALDIVES. PHONE: + (960) 332 6822 FAX: + (960) 333 2835 E-MAIL: design.development@mtcc.com.mv</small>	PROJECT TITLE MID HOSPITAL PROJECT ACCOMMODATION BUILDING	CLIENT & ADDRESS MINISTRY OF HEALTH	DESIGN ARCHITECT: SURVEYING, DESIGN AND DEVELOPMENT SECTION				REV	DESCRIPTION	DATE	APPR	SHEET IDENTIFICATION NUMBER A1.01 SHEET TITLE 01
	DRAWING TITLE AS GIVEN	PROJECT LOCATION	ENGINEER: AMINATH ZOONA	STRUCTURAL CHECKER: IBRAHIM THOAM							
			ARCHITECT: AMINATH ZOONA	ARCHITECTURAL CHECKER: IRFAN WAHEED	PAPER A3	SCALE AS GVN					
			DRAWN BY: HASSAN SHAHULAN	CHECKED BY: AMINATH SAMAHA	DATE 10-05-2020						




GROUND FLOOR PLAN

SCALE 1:100

 


 MTCC MALDIVES TRANSPORT & CONTRACTING COMPANY PLC <small>SURVEY, DESIGN AND DEVELOPMENT SECTION CONSTRUCTION AND PROJECTS MANAGEMENT DEPARTMENT MTCG TOWER, BOOBU THAKURUPAANU MAGU, MALE 20181, REPUBLIC OF MALDIVES. PHONE: + (960) 332 6822 FAX: + (960) 333 2835 E-MAIL: design.development@mtcc.com.mv</small>	PROJECT TITLE MID HOSPITAL PROJECT ACCOMMODATION BUILDING	CLIENT & ADDRESS MINISTRY OF HEALTH	DESIGN ARCHITECT: SURVEYING, DESIGN AND DEVELOPMENT SECTION	REV	DESCRIPTION	DATE	APPR	SHEET IDENTIFICATION NUMBER A1.02 SHEET TITLE 02
	DRAWING TITLE AS GIVEN	PROJECT LOCATION	ENGINEER: ARCHITECT: AMINATH ZOONA DRAWN BY: HASSAN SHAHULAN	STRUCTURAL CHECKER: IBRAHIM THOAM ARCHITECTURAL CHECKER: IRFAN WAHEED CHECKED BY: AMINATH SAMAHA	PAPER A3	SCALE AS GVN	DATE 10-05-2020	

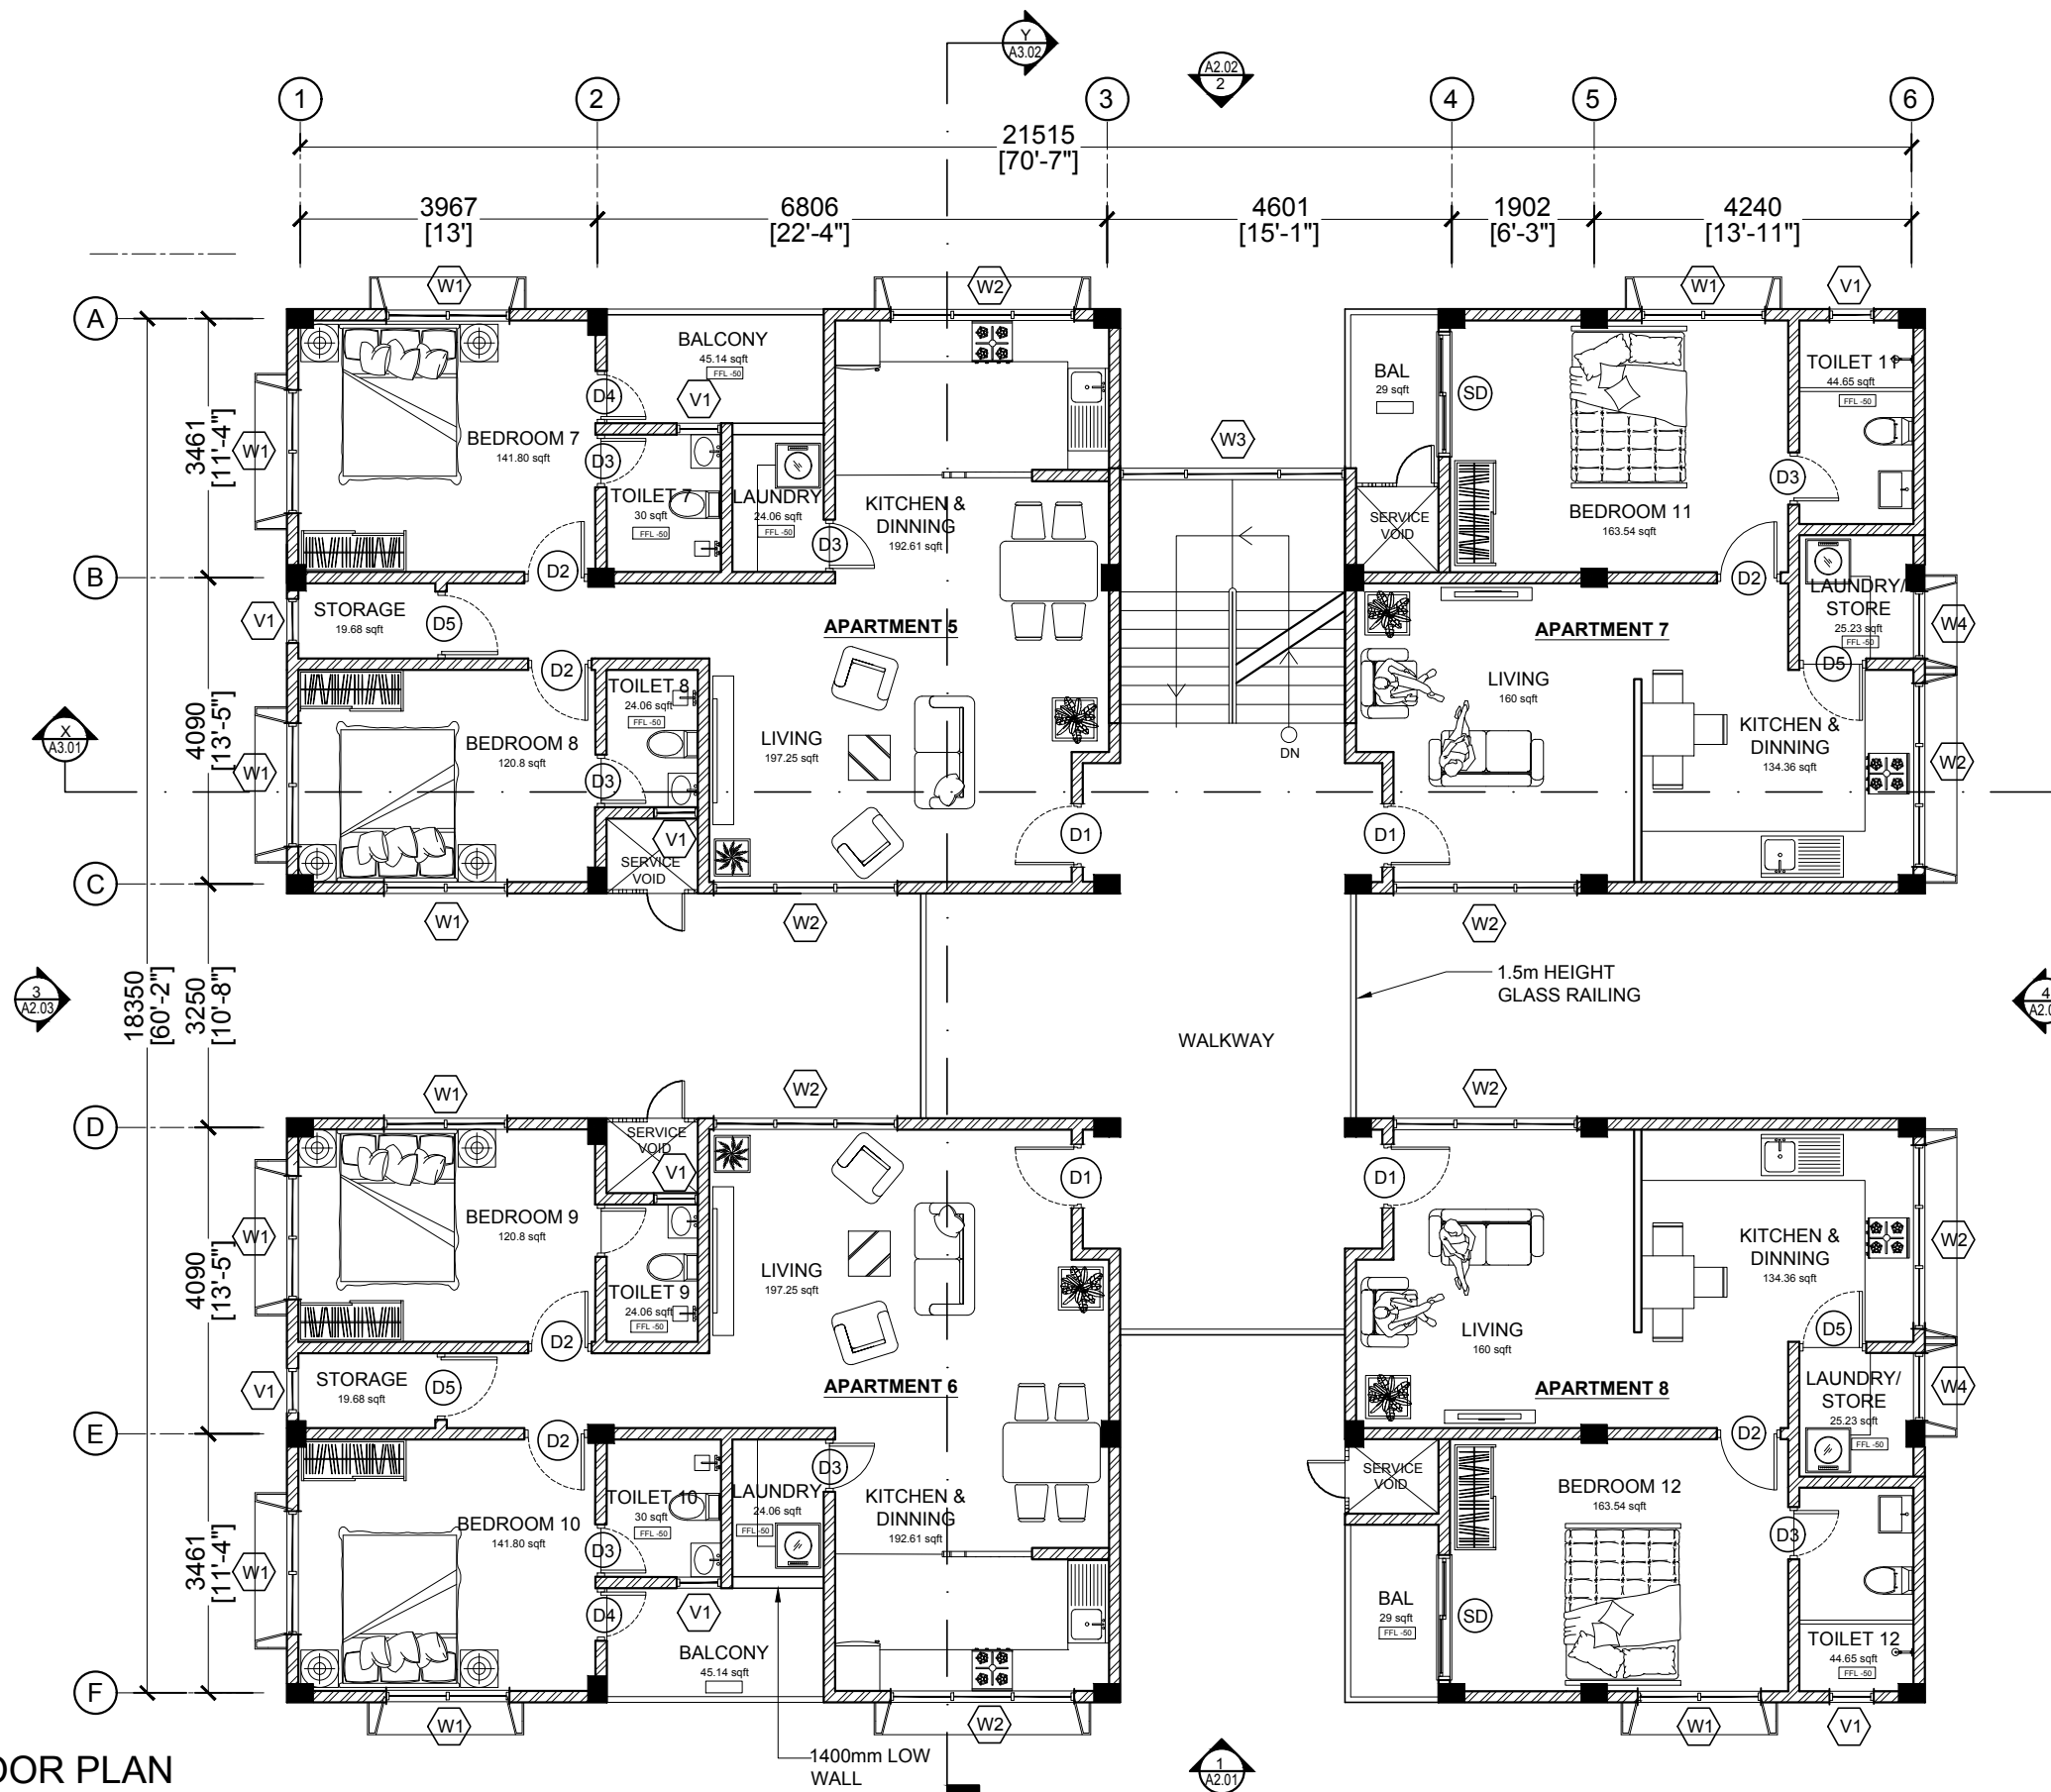



FIRST FLOOR PLAN

SCALE 1:100

0 0.5 1 2 4 METERS


 MTCC MALDIVES TRANSPORT & CONTRACTING COMPANY PLC <small>SURVEY, DESIGN AND DEVELOPMENT SECTION CONSTRUCTION AND PROJECTS MANAGEMENT DEPARTMENT MTCG TOWER, 500/1 THAKURUPAANU MAGU, MALE 20181, REPUBLIC OF MALDIVES. PHONE: + (960) 332 6822 FAX: + (960) 333 2835 E-MAIL: design.development@mtcc.com.mv</small>	PROJECT TITLE MID HOSPITAL PROJECT ACCOMMODATION BUILDING	CLIENT & ADDRESS MINISTRY OF HEALTH	DESIGN ARCHITECT: SURVEYING, DESIGN AND DEVELOPMENT SECTION	REV	DESCRIPTION	DATE	APPR	SHEET IDENTIFICATION NUMBER A1.03 SHEET TITLE 03
	DRAWING TITLE AS GIVEN	PROJECT LOCATION	ENGINEER: ARCHITECT: AMINATH ZOONA DRAWN BY: HASSAN SHAHULAN	STRUCTURAL CHECKER: IBRAHIM THOAM ARCHITECTURAL CHECKER: IRFAN WAHEED CHECKED BY: AMINATH SAMAHA	PAPER A3	SCALE AS GVN	DATE 10-05-2020	

COPYRIGHT All plans, sketches, drawings, graphic representations and specifications prepared by the Architect(s) & Engineer(s) are instruments of service. The copyright and ownership of both the design and these instruments of service belong to the Architect(s) & Engineer(s) and may not be used for any other project, or sold, or offered for sale by any party other than the Architect/Engineer unless the Architect/Engineer has given written consent. Copies of the documents submitted to the client prepared by the Architect/Engineer may be used as they were intended, once, and on the same site and project.

 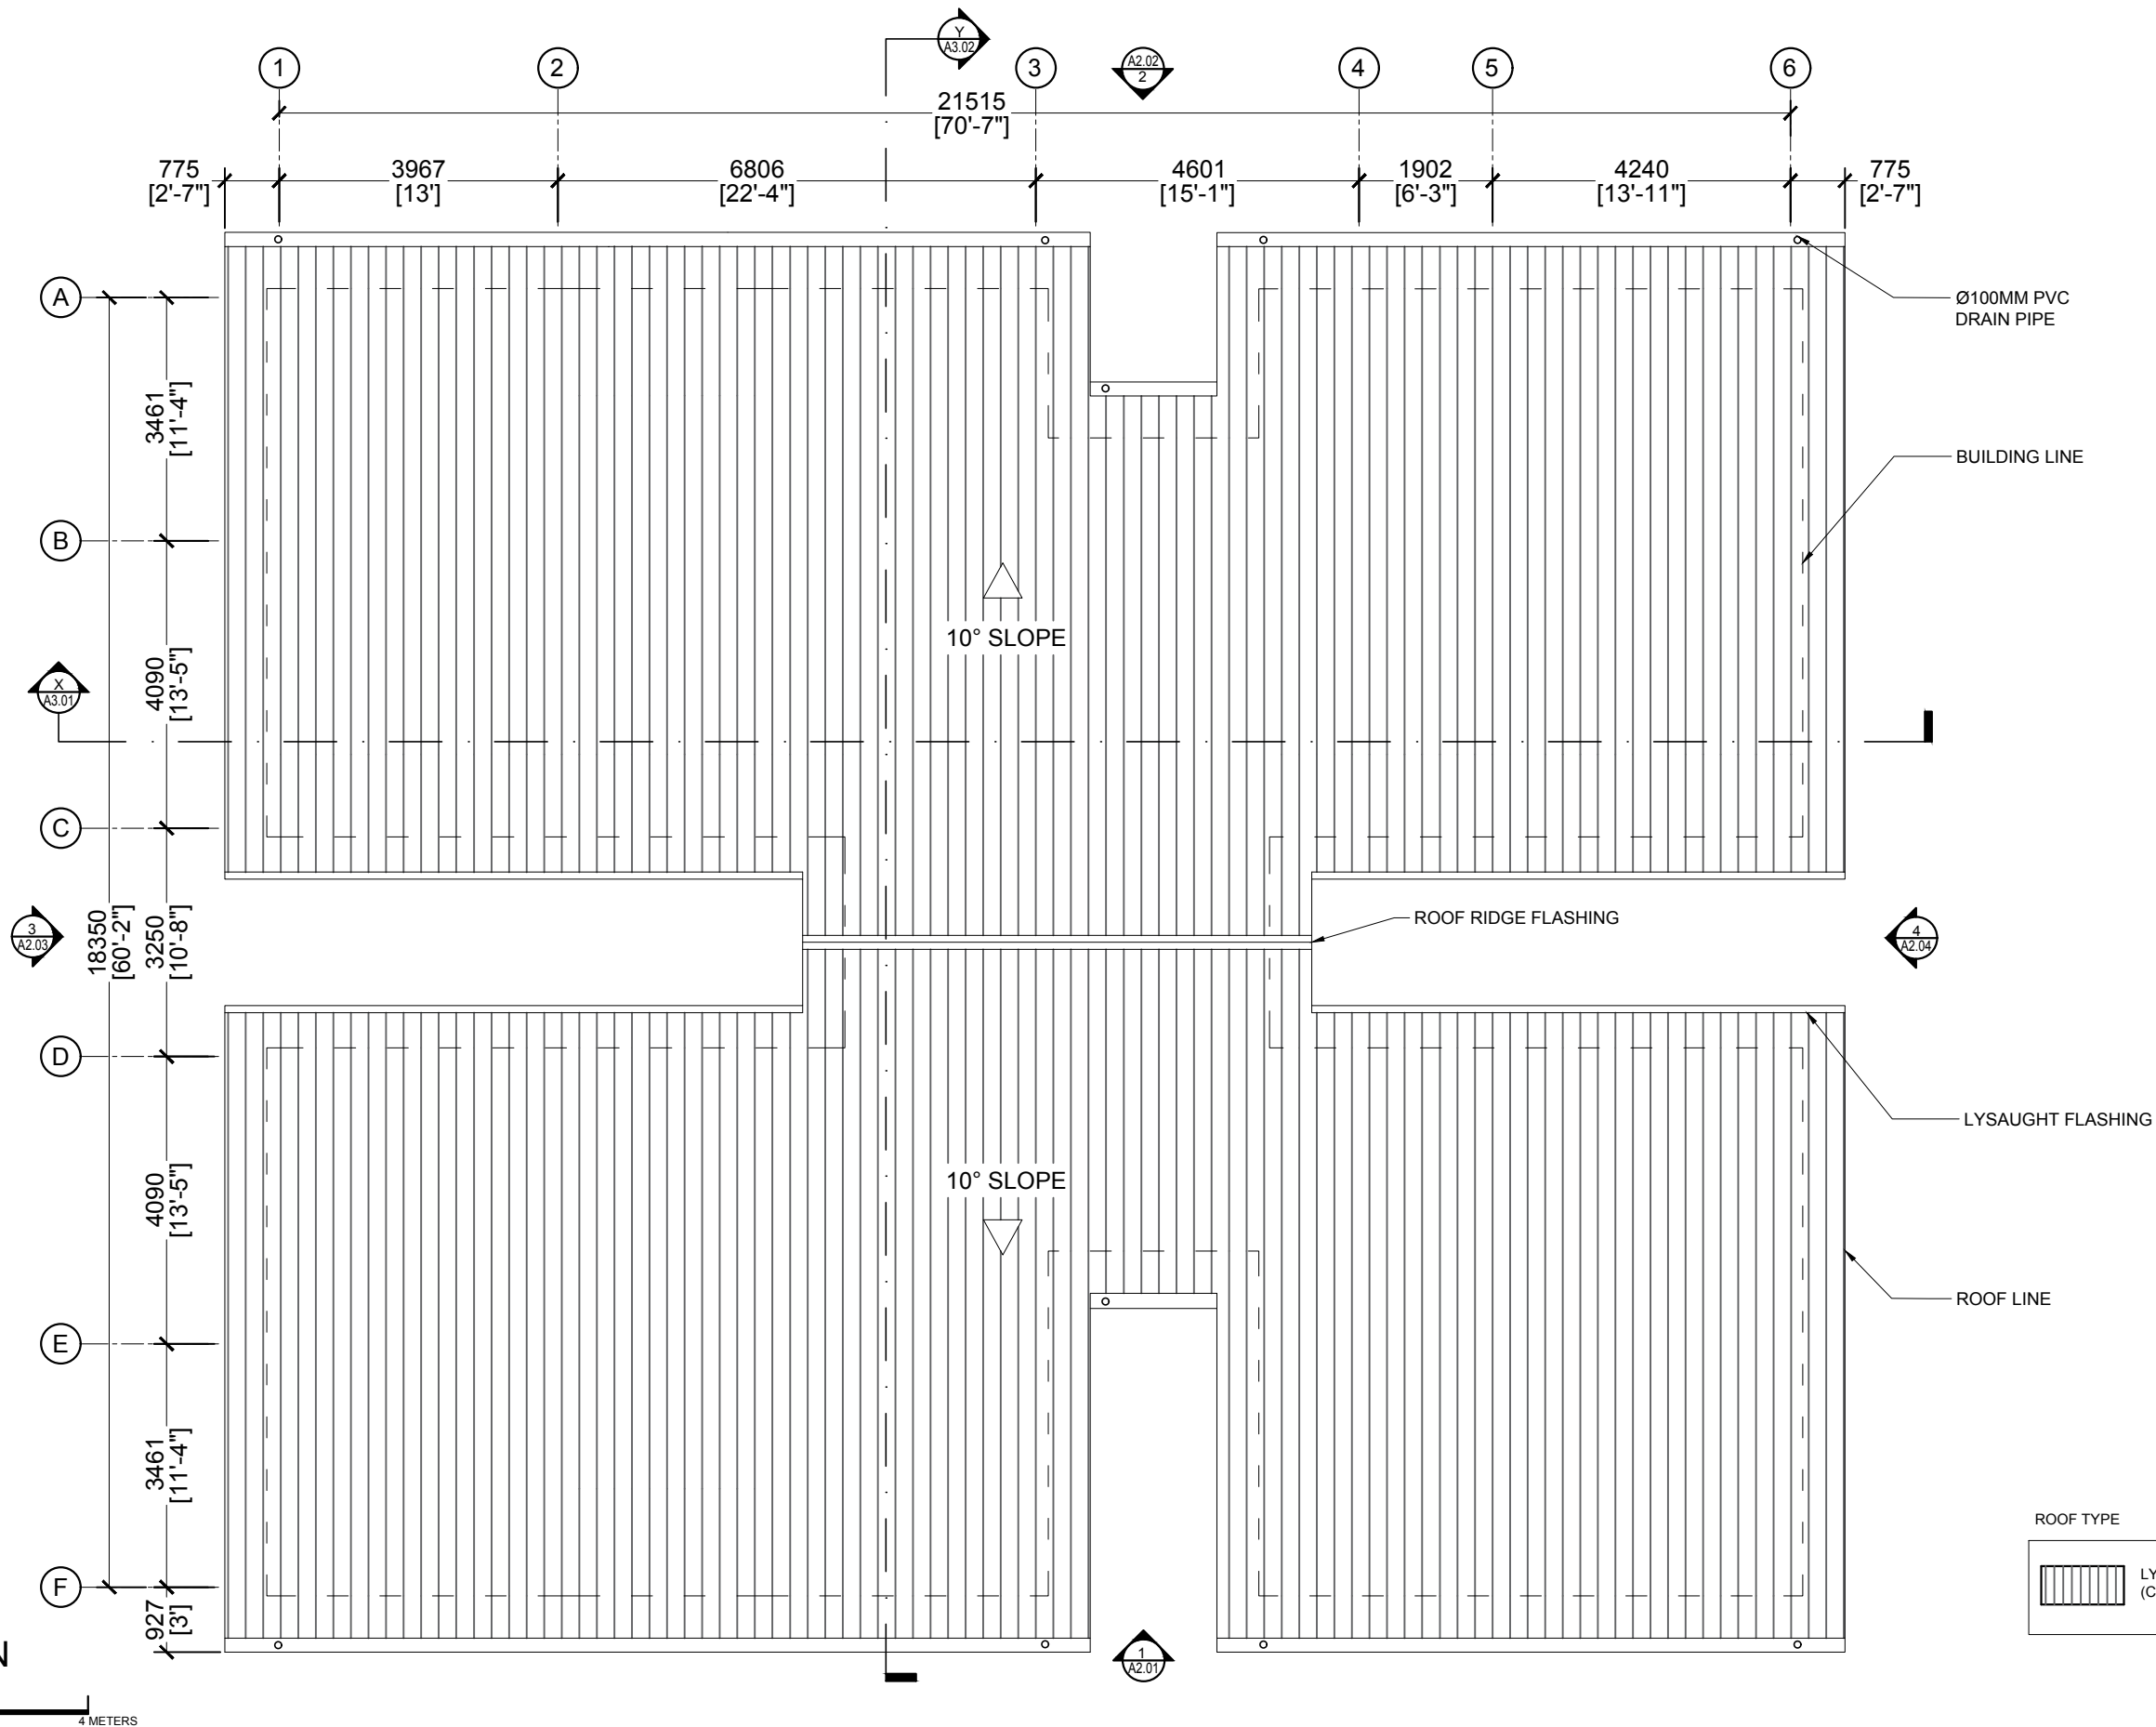


ROOF PLAN

SCALE 1:100


 MTCC MALDIVES TRANSPORT & CONTRACTING COMPANY PLC <small>SURVEY, DESIGN AND DEVELOPMENT SECTION CONSTRUCTION AND PROJECTS MANAGEMENT DEPARTMENT MTCG TOWER, BOOBU THAKURUPAANU MAGU, MALE 20181, REPUBLIC OF MALDIVES. PHONE: + (960) 332 6822 FAX: + (960) 333 2835 E-MAIL: design.development@mtcc.com.mv</small>	PROJECT TITLE MID HOSPITAL PROJECT ACCOMMODATION BUILDING	CLIENT & ADDRESS MINISTRY OF HEALTH	DESIGN ARCHITECT: SURVEYING, DESIGN AND DEVELOPMENT SECTION				REV	DESCRIPTION	DATE	APPR	SHEET IDENTIFICATION NUMBER A1.04 SHEET TITLE 04
	DRAWING TITLE AS GIVEN	PROJECT LOCATION	ENGINEER: AMINATH ZOONA DRAWN BY: HASSAN SHAHULAN	STRUCTURAL CHECKER: IBRAHIM THOAM ARCHITECTURAL CHECKER: IRFAN WAHEED CHECKED BY: AMINATH SAMAHA	PAPER A3	SCALE AS GVN					


COPYRIGHT All plans, sketches, drawings, graphic representations and specifications prepared by the Architect(s) & Engineer(s) are instruments of service. The copyright and ownership of both the design and these instruments of service belong to the Architect(s) & Engineer(s) and may not be used for any other project, or sold, or offered for sale by any party other than the Architect/Engineer unless the Architect/Engineer has given written consent. Copies of the documents submitted to the client prepared by the Architect/Engineer may be used as they were intended, once, and on the same site and project.

 


SCALE 1:100

 


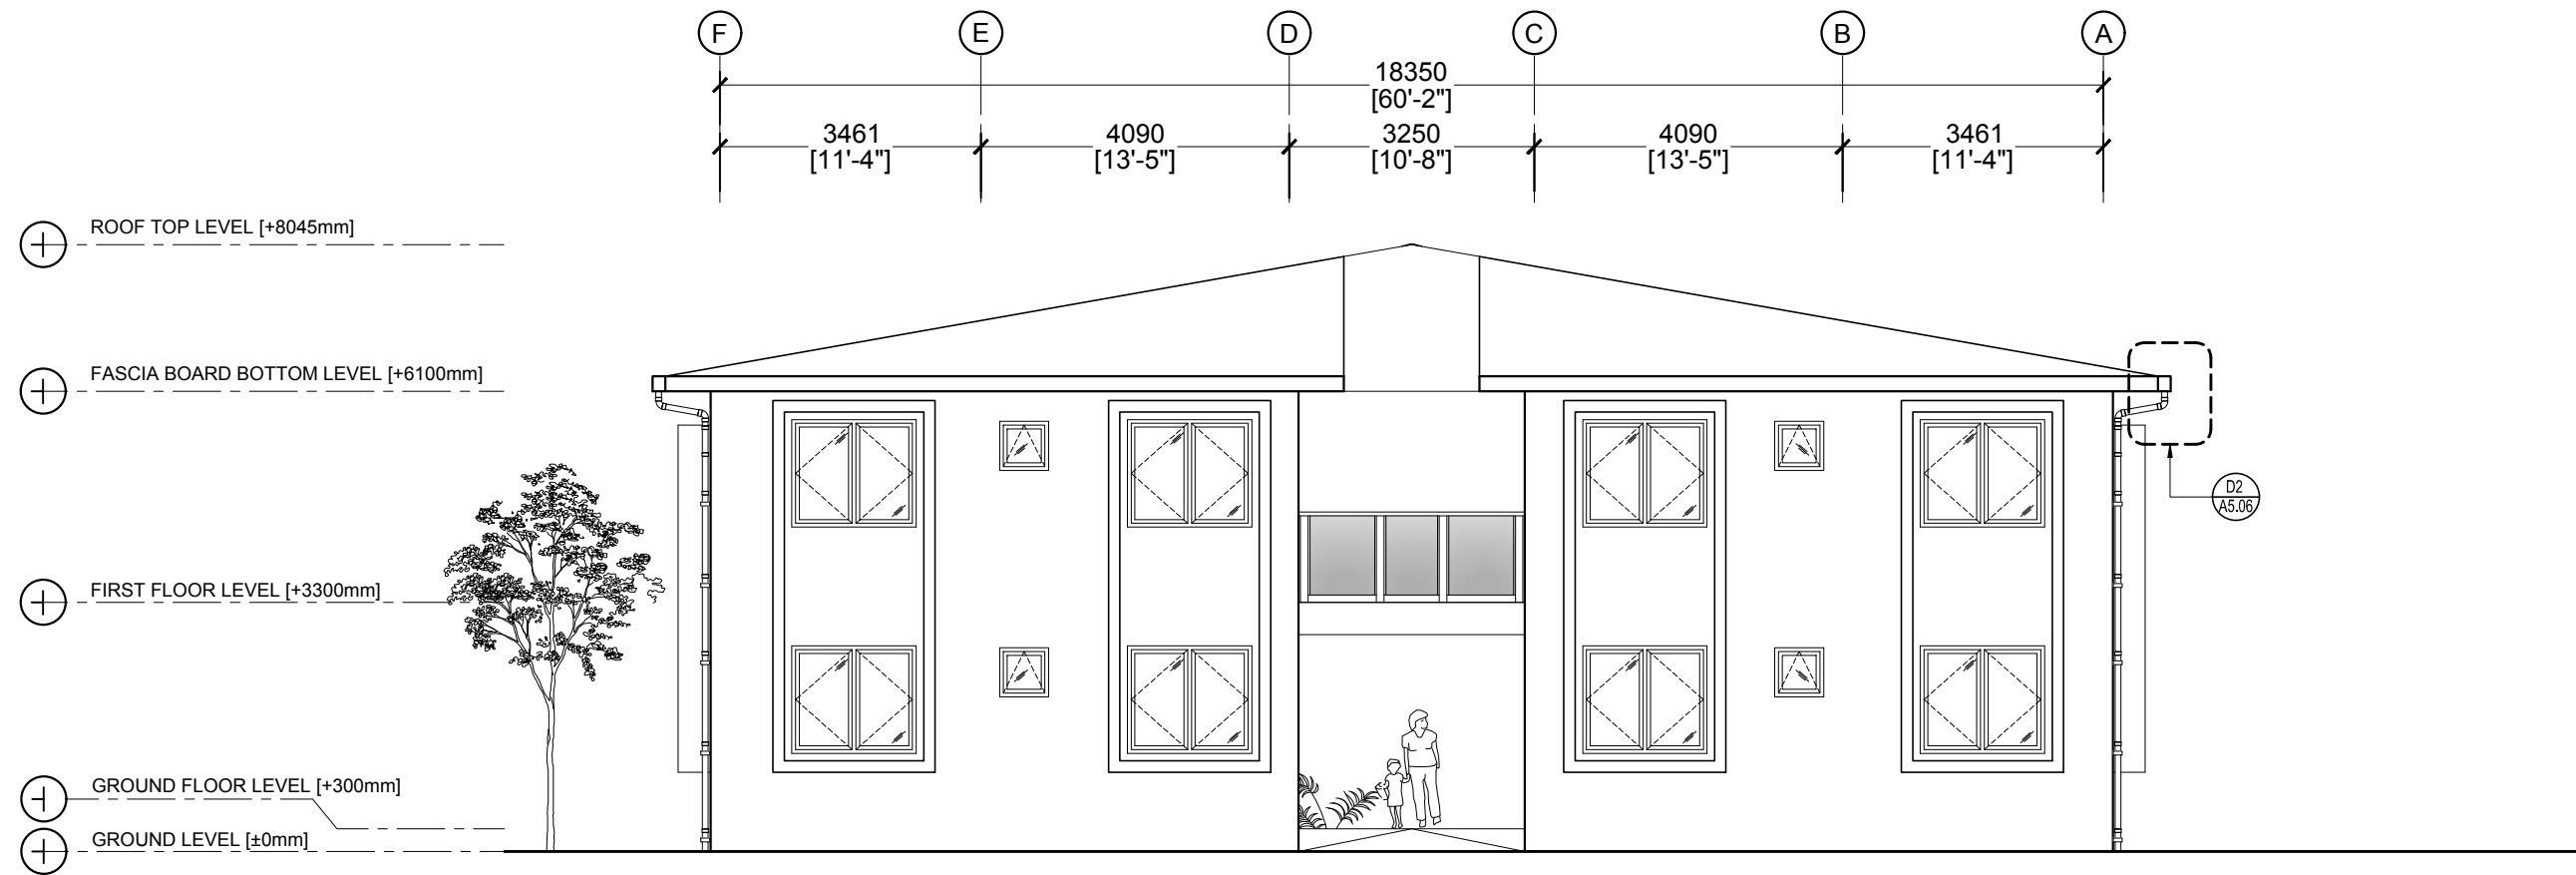


<div> M T C C MALDIVES TRANSPORT & CONTRACTING COMPANY PLC</div> <div><small>SURVEY, DESIGN AND DEVELOPMENT SECTION CONSTRUCTION AND PROJECTS MANAGEMENT DEPARTMENT MTC C TOWER, BICOLI THIRU (URUFANNU) MAGU, MALE 200181, REPUBLIC OF MALDIVES. PHONE: + (960) 332 6822 FAX: + (960) 333 2835 E-MAIL: design.development@mtrcc.com.mv</small></div>	PROJECT TITLE MID HOSPITAL PROJECT ACCOMMODATION BUILDING		CLIENT & ADDRESS MINISTRY OF HEALTH		DESIGN ARCHITECT: SURVEYING, DESIGN AND DEVELOPMENT SECTION				REV	DESCRIPTION	DATE	APPR	SHEET IDENTIFICATION NUMBER A2.01	
	DRAWING TITLE AS GIVEN	PROJECT LOCATION	ENGINEER: IBRAHIM THOAM	ARCHITECT: AMINATH ZOONA			ARCHITECTURAL CHECKER:	PAPER						SCALE
				IRFAN WAHAED			AS GVN							
				DRAWN BY: HASSAN SHAHULAN			CHECKED BY: AMINATH SAMAHA	DATE 10-05-2020						

--	--	

 



<div> M T C C MALDIVES TRANSPORT & CONTRACTING COMPANY PLC</div> <div><small>SURVEY, DESIGN AND DEVELOPMENT SECTION CONSTRUCTION AND PROJECTS MANAGEMENT DEPARTMENT MTC C TOWER, BOOI THAKURU (FRANK) MAGILL MALE 20181, REPUBLIC OF MALDIVES. PHONE: +(960) 332 6822 FAX: +(960) 333 2935 E-MAIL: design.development@mtcc.com.mv</small></div>	PROJECT TITLE MID HOSPITAL PROJECT ACCOMMODATION BUILDING		CLIENT & ADDRESS MINISTRY OF HEALTH		DESIGN ARCHITECT: SURVEYING, DESIGN AND DEVELOPMENT SECTION					REV	DESCRIPTION	DATE	APPR	SHEET IDENTIFICATION NUMBER A2.02
	DRAWING TITLE AS GIVEN	PROJECT LOCATION	ENGINEER:	STRUCTURAL CHECKER: IBRAHIM THOAM			ARCHITECT: AMINATH ZOONA	ARCHITECTURAL CHECKER: IRFAN WAHEED	PAPER A3					




ELEVATION 3

SCALE 1:100

 


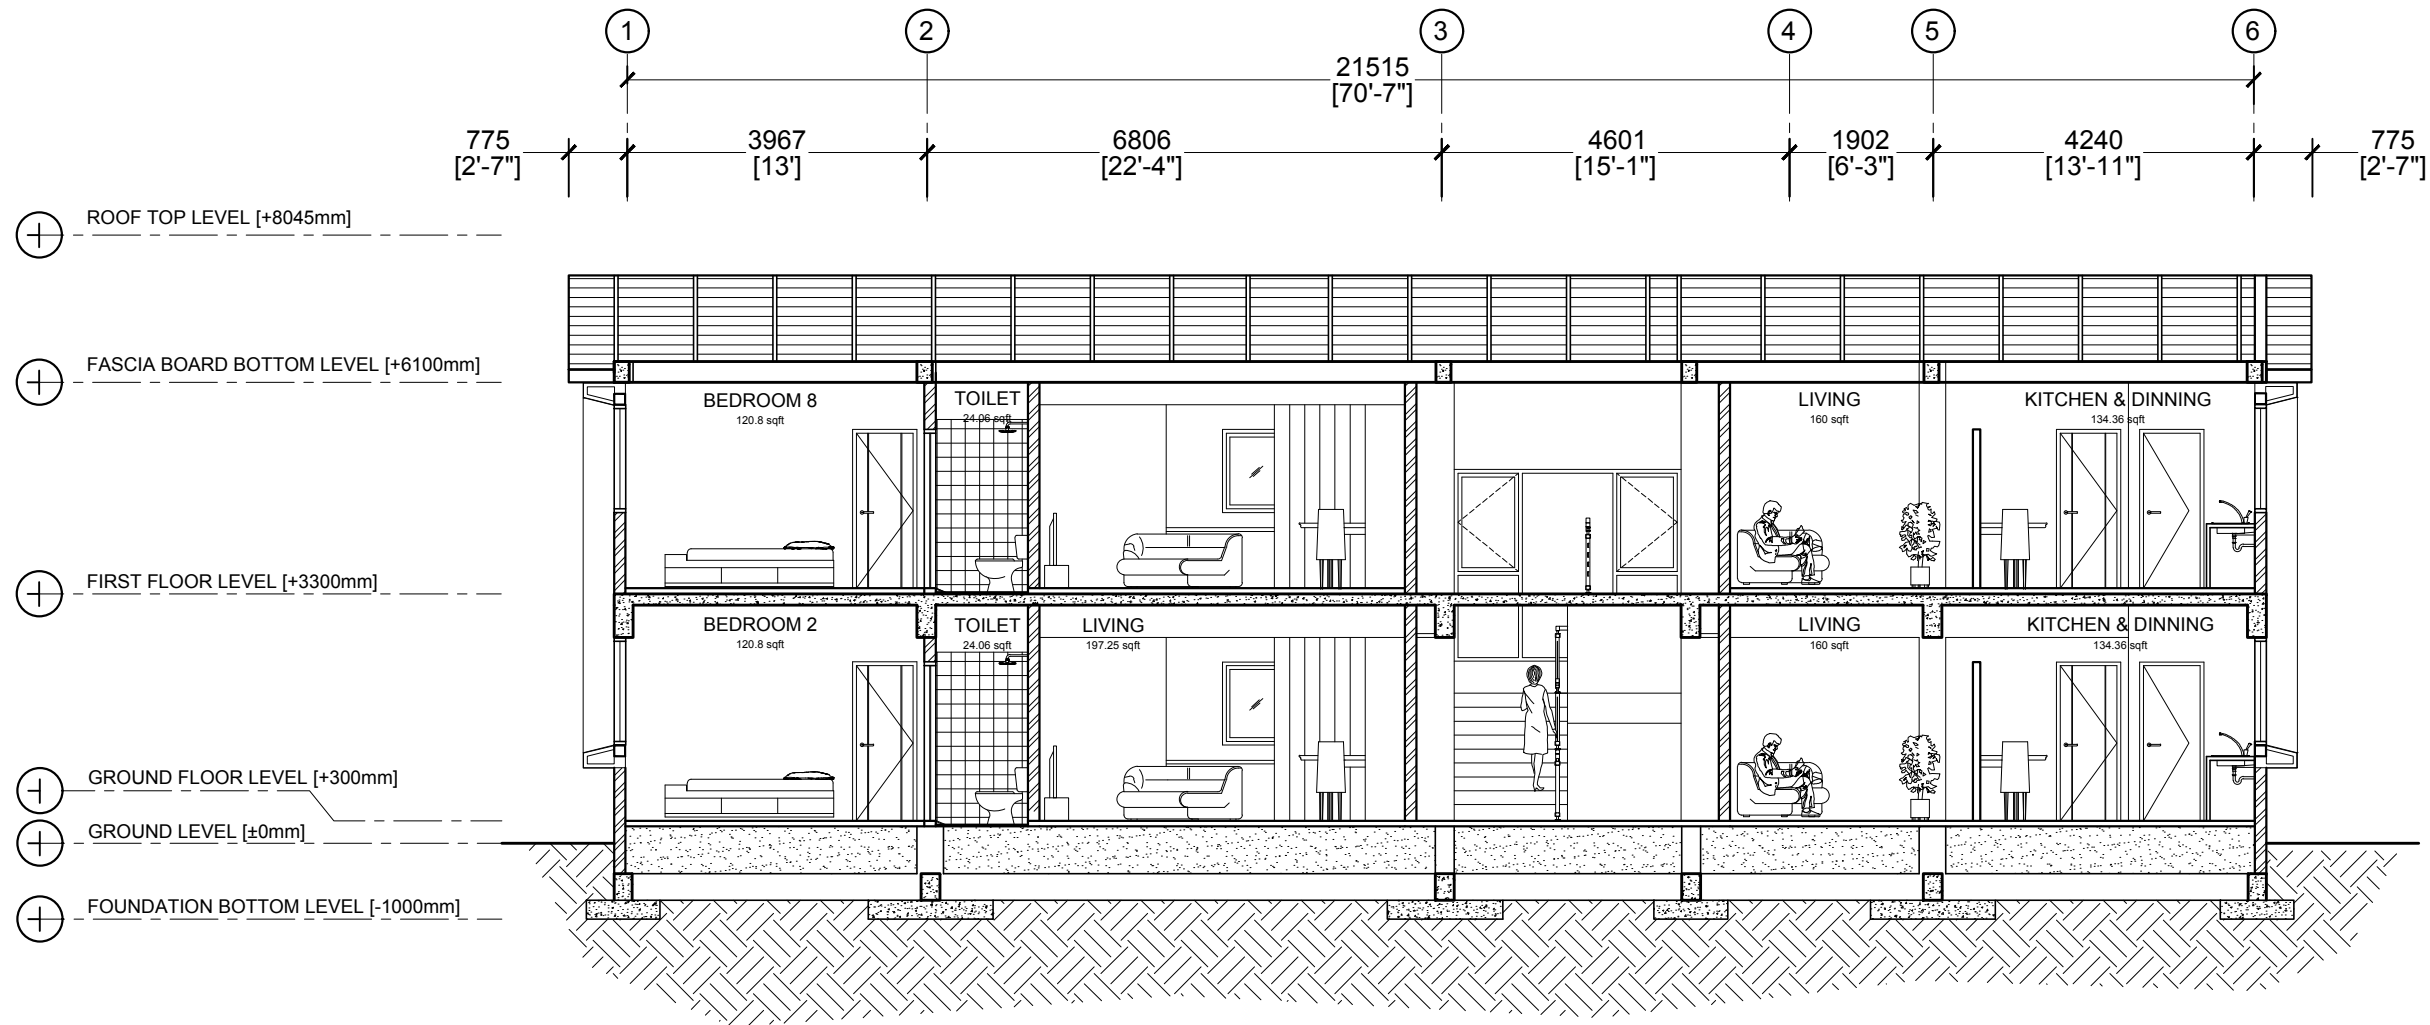
 MTCC MALDIVES TRANSPORT & CONTRACTING COMPANY PLC <small>SURVEY, DESIGN AND DEVELOPMENT SECTION CONSTRUCTION AND PROJECTS MANAGEMENT DEPARTMENT MTCC TOWER, BOOJU THAKURUPAANU MAGU, MALE 20181, REPUBLIC OF MALDIVES. PHONE: + (960) 332 6822 FAX: + (960) 333 2835 E-MAIL: design.development@mtcc.com.mv</small>	PROJECT TITLE MID HOSPITAL PROJECT ACCOMMODATION BUILDING	CLIENT & ADDRESS MINISTRY OF HEALTH	DESIGN ARCHITECT: SURVEYING, DESIGN AND DEVELOPMENT SECTION				REV	DESCRIPTION	DATE	APPR	SHEET IDENTIFICATION NUMBER A2.03 SHEET TITLE 08
	DRAWING TITLE AS GIVEN	PROJECT LOCATION	ENGINEER: AMINATH ZOONA	STRUCTURAL CHECKER: IBRAHIM THOAM	ARCHITECTURAL CHECKER: IRFAN WAHEED	PAPER A3	SCALE AS GVN				
			DRAWN BY: HASSAN SHAHULAN	CHECKED BY: AMINATH SAMAHA	DATE 10-05-2020						

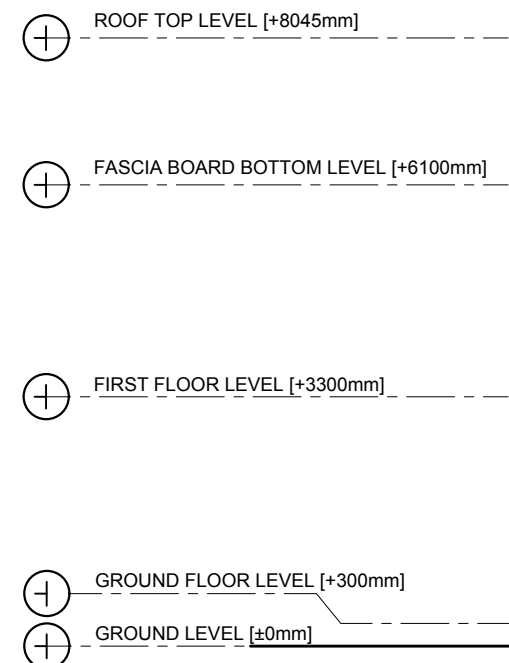

SCALE 1:100


A horizontal scale bar with vertical tick marks at 0, 0.5, 1, 2, and 4 METERS. The text '0', '0.5', '1', '2', and '4 METERS' is positioned below the corresponding tick marks.


<div> M T C C MALDIVES TRANSPORT & CONTRACTING COMPANY PLC</div> <div>SURVEY DESIGN AND DEVELOPMENT SECTION CONSTRUCTION AND PROJECTS MANGEMENT DEPARTMENT MTCC TOWER, BODU THAKURUPPANU MAQU, MALE 20181, REPUBLIC OF MALDIVES. PHONE: +(960) 332 6822 FAX: +(960) 333 2835 E MAIL: design.development@mtcc.com.mv</div>	PROJECT TITLE MID HOSPITAL PROJECT ACCOMMODATION BUILDING	CLIENT & ADDRESS MINISTRY OF HEALTH	DESIGN ARCHITECT: SURVEYING, DESIGN AND DEVELOPMENT SECTION				REV	DESCRIPTION	DATE	APPR	SHEET IDENTIFICATION NUMBER A2.04 SHEET TITLE 09		
	DRAWING TITLE AS GIVEN	PROJECT LOCATION	ENGINEER:	STRUCTURAL CHECKER: IBRAHIM THOAM								PAPER A3	SCALE AS GVN
			ARCHITECT: AMINATH ZOONA	ARCHITECTURAL CHECKER: IRFAN WAHEED									
			DRAWN BY: HASSAN SHAHULAN	CHECKED BY: AMINATH SAMAHA									
			DATE 10-05-2020										




SECTION X

SCALE 1:100

 



 MTCC MALDIVES TRANSPORT & CONTRACTING COMPANY PLC <small>SURVEY, DESIGN AND DEVELOPMENT SECTION CONSTRUCTION AND PROJECTS MANAGEMENT DEPARTMENT MTCG TOWER, BOOBU THAKURUPAANU MAGU, MALE 20181, REPUBLIC OF MALDIVES. PHONE: + (960) 332 6822 FAX: + (960) 333 2835 E-MAIL: design.development@mtcc.com.mv</small>	PROJECT TITLE MID HOSPITAL PROJECT ACCOMMODATION BUILDING	CLIENT & ADDRESS MINISTRY OF HEALTH	DESIGN ARCHITECT: SURVEYING, DESIGN AND DEVELOPMENT SECTION				REV	DESCRIPTION	DATE	APPR	SHEET IDENTIFICATION NUMBER A3.01 SHEET TITLE 10
	DRAWING TITLE AS GIVEN	PROJECT LOCATION	ENGINEER: ARCHITECT: AMINATH ZOONA DRAWN BY: HASSAN SHAHULAN	STRUCTURAL CHECKER: IBRAHIM THOAM ARCHITECTURAL CHECKER: IRFAN WAHEED CHECKED BY: AMINATH SAMAHA	PAPER A3	SCALE AS GVN DATE 10-05-2020					


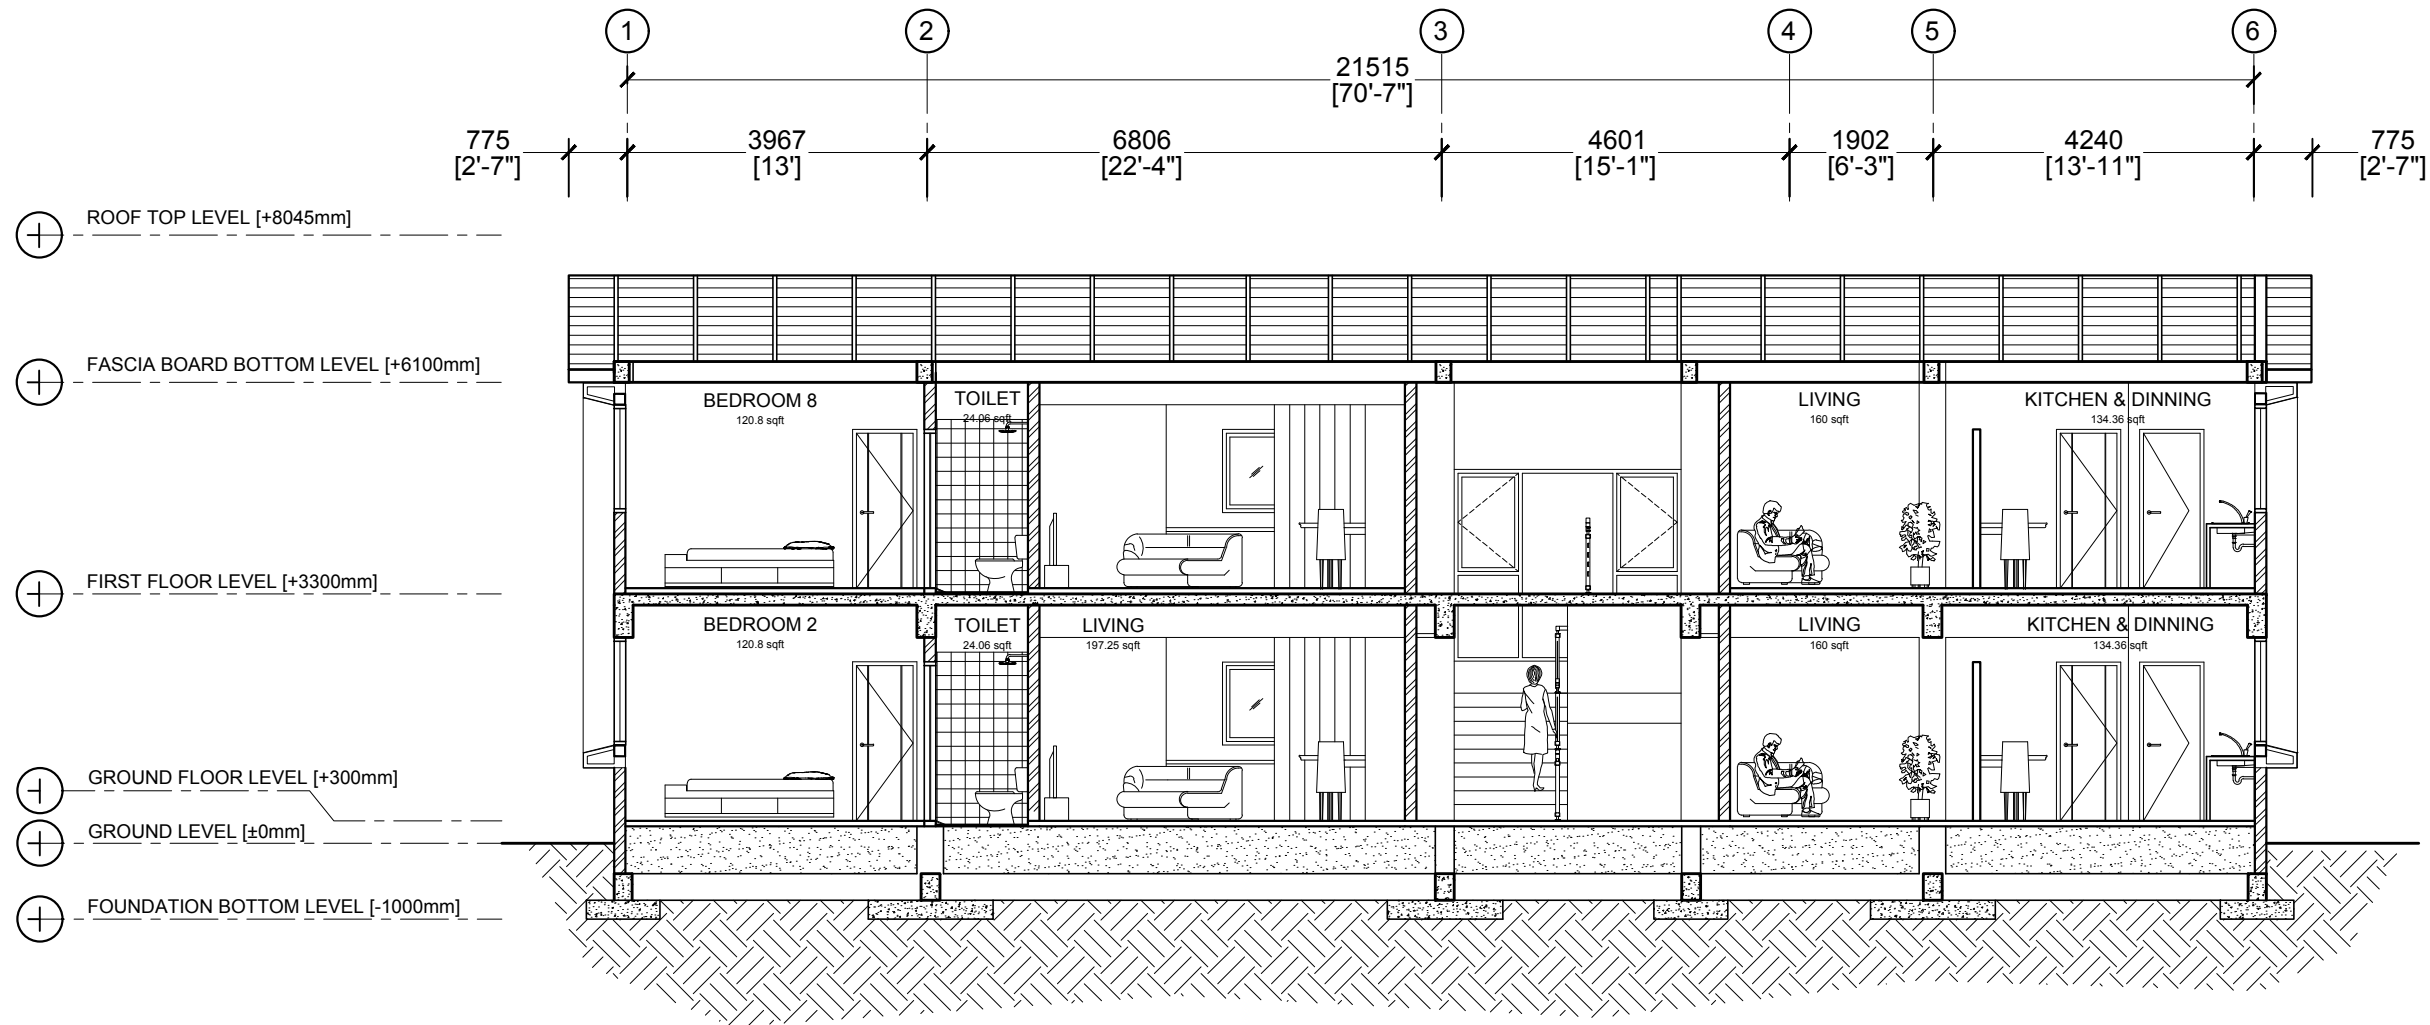


SECTION Y

SCALE 1:100

 


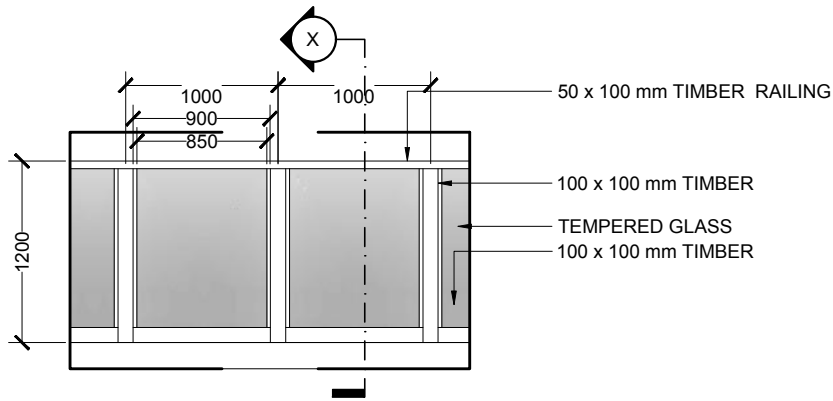
 MTCC MALDIVES TRANSPORT & CONTRACTING COMPANY PLC <small>SURVEY, DESIGN AND DEVELOPMENT SECTION CONSTRUCTION AND PROJECTS MANAGEMENT DEPARTMENT MTCG TOWER, BOOJU THAKURUPAANI MAGU, MALE 20181, REPUBLIC OF MALDIVES. PHONE: + (960) 332 6822 FAX: + (960) 333 2835 E-MAIL: design.development@mtcc.com.mv</small>	PROJECT TITLE MID HOSPITAL PROJECT ACCOMMODATION BUILDING	CLIENT & ADDRESS MINISTRY OF HEALTH	DESIGN ARCHITECT: SURVEYING, DESIGN AND DEVELOPMENT SECTION		REV	DESCRIPTION	DATE	APPR	SHEET IDENTIFICATION NUMBER A3.01 SHEET TITLE 10
	DRAWING TITLE AS GIVEN	PROJECT LOCATION	ENGINEER: AMINATH ZOONA DRAWN BY: HASSAN SHAHULAN	STRUCTURAL CHECKER: IBRAHIM THOAM ARCHITECTURAL CHECKER: IRFAN WAHEED CHECKED BY: AMINATH SAMAHA PAPER A3 SCALE AS GVN DATE 10-05-2020					

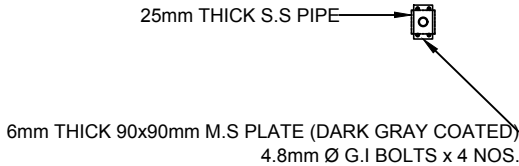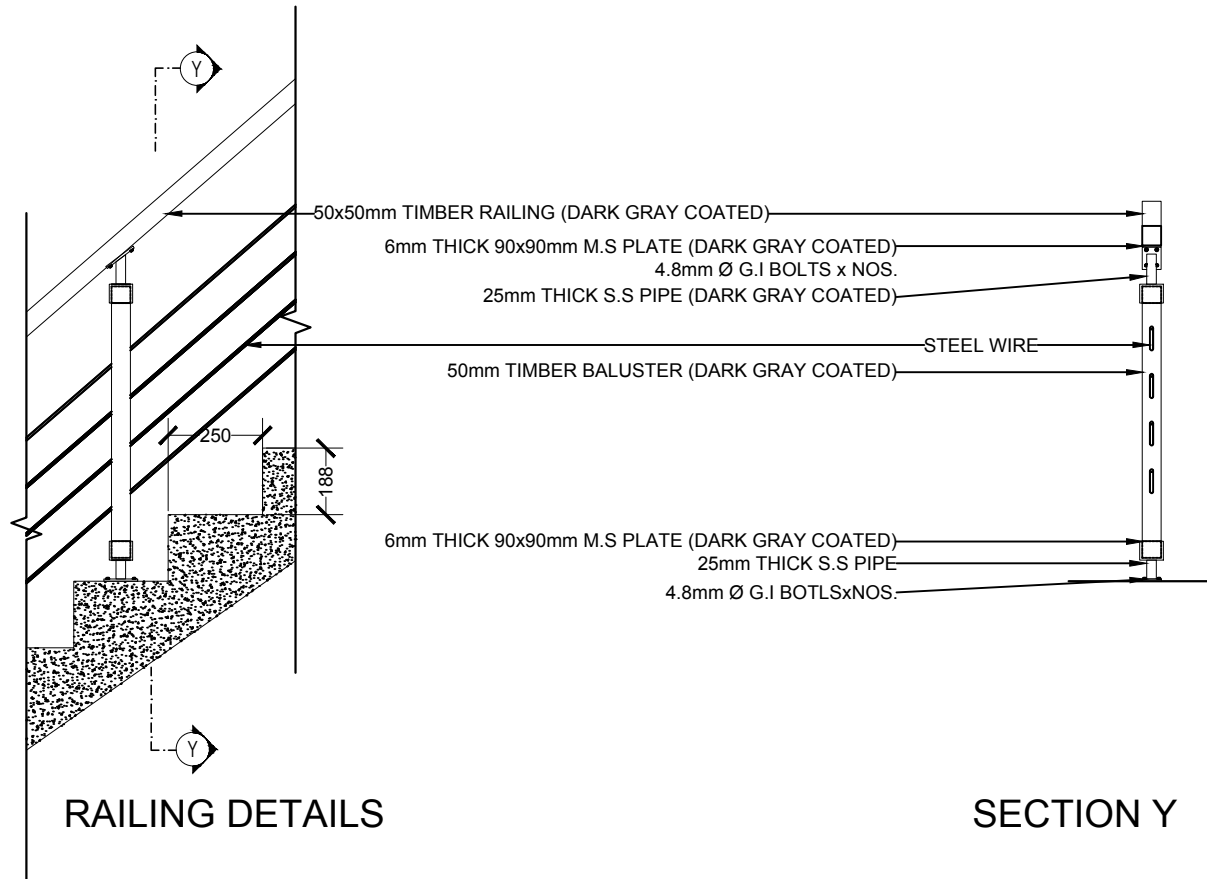

STAIR DETAILS


SCALE 1:20
0 0.1 0.2 0.4 0.8 METERS

 MTCC MALDIVES TRANSPORT & CONTRACTING COMPANY PLC <small>SURVEY, DESIGN AND DEVELOPMENT SECTION CONSTRUCTION AND PROJECTS MANAGEMENT DEPARTMENT MTCG TOWER, BOOBU THAKURUPAANU MAGU, MALE 20181, REPUBLIC OF MALDIVES PHONE: + (960) 332 6822 FAX: + (960) 333 2835 E-MAIL: design.development@mtcc.com.mv</small>	PROJECT TITLE MID HOSPITAL PROJECT ACCOMMODATION BUILDING	CLIENT & ADDRESS MINISTRY OF HEALTH	DESIGN ARCHITECT: SURVEYING, DESIGN AND DEVELOPMENT SECTION				REV	DESCRIPTION	DATE	APPR	SHEET IDENTIFICATION NUMBER A5.02
	DRAWING TITLE AS GIVEN	PROJECT LOCATION	ENGINEER: AMINATH ZOONA	STRUCTURAL CHECKER: IBRAHIM THOAM	ARCHITECTURAL CHECKER: IRFAN WAHEED	PAPER A3	SCALE AS GVN				
			DRAWN BY: HASSAN SHAHULAN	CHECKED BY: AMINATH SAMAHA	DATE 10-05-2020						SHEET TITLE 13




FRONT ELEVATION

SCALE 1:50
0 0.25 0.5 1 2 METERS

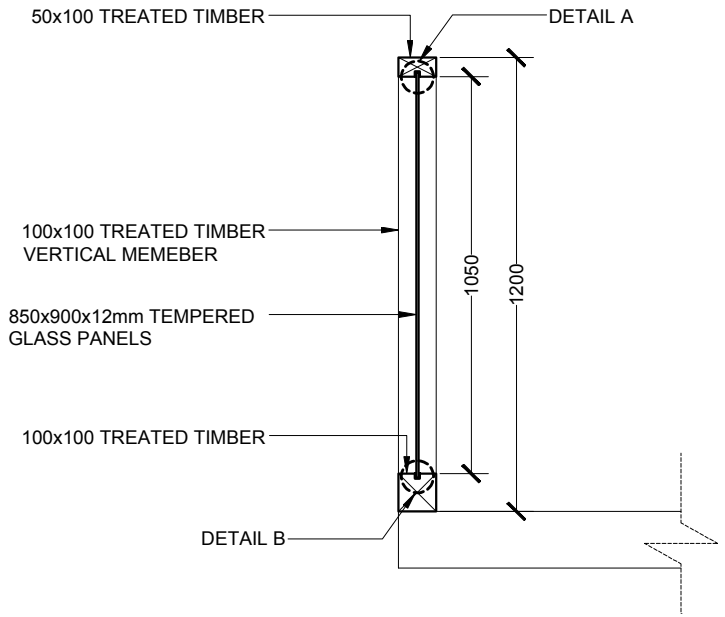


SECTION X

SCALE 1:20
0 0.1 0.2 0.4 0.8 METERS

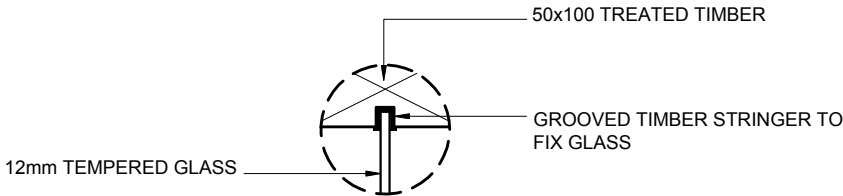

DETAIL A


SCALE 1:5
0 0.025 0.5 0.1 0.2 METERS

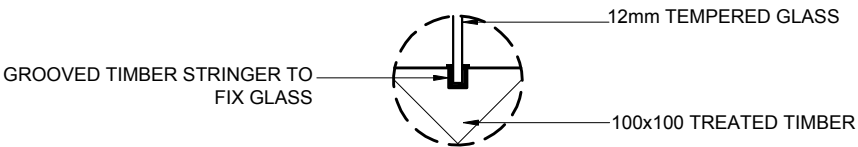


DETAIL B

SCALE 1:5
0 0.025 0.5 0.1 0.2 METERS


TIMBER AND GLASS RAILING DETAILS

 MTCC MALDIVES TRANSPORT & CONTRACTING COMPANY PLC <small>SURVEY, DESIGN AND DEVELOPMENT SECTION CONSTRUCTION AND PROJECTS MANAGEMENT DEPARTMENT MTCC TOWER, BOOJU THAKURUPAANU MAGU, MALE 20181, REPUBLIC OF MALDIVES. PHONE: + (960) 332 6822 FAX: + (960) 333 2835 E-MAIL: design.development@mtcc.com.mv</small>	PROJECT TITLE MID HOSPITAL PROJECT ACCOMMODATION BUILDING	CLIENT & ADDRESS MINISTRY OF HEALTH	DESIGN ARCHITECT: SURVEYING, DESIGN AND DEVELOPMENT SECTION		REV	DESCRIPTION	DATE	APPR	SHEET IDENTIFICATION NUMBER A5.03
	DRAWING TITLE AS GIVEN	PROJECT LOCATION	ENGINEER: AMINATH ZOONA	STRUCTURAL CHECKER: IBRAHIM THOAM					
			ARCHITECT: AMINATH ZOONA	ARCHITECTURAL CHECKER: IRFAN WAHEED	PAPER A3	SCALE AS GVN			
			DRAWN BY: HASSAN SHAHULAN	CHECKED BY: AMINATH SAMAHA	DATE 10-05-2020				
									SHEET TITLE 14

COPYRIGHT All plans, sketches, drawings, graphic representations and specifications prepared by the Architect(s) & Engineer(s) are instruments of service. The copyright and ownership of both the design and these instruments of service belong to the Architect(s) & Engineer(s) and may not be used for any other project, or sold, or offered for sale by any party other than the Architect/Engineer unless the Architect/Engineer has given written consent. Copies of the documents submitted to the client prepared by the Architect/Engineer may be used as they were intended, once, and on the same site and project.

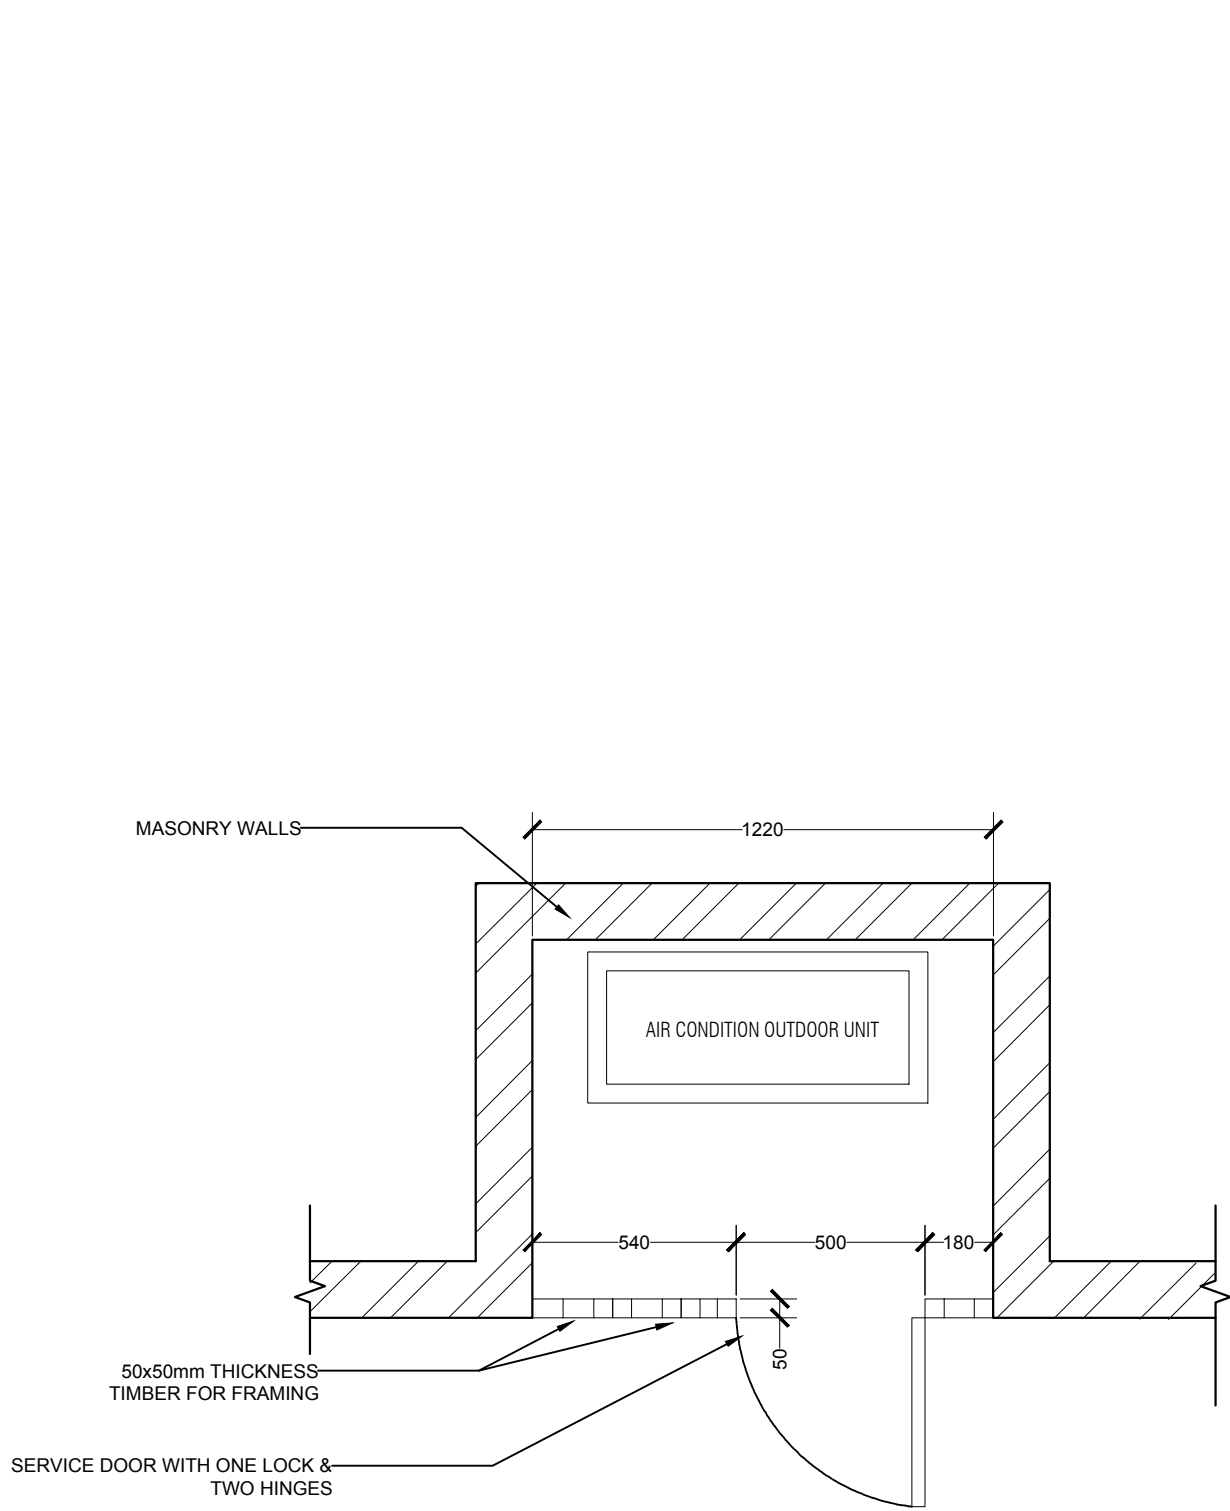


PLAN VIEW

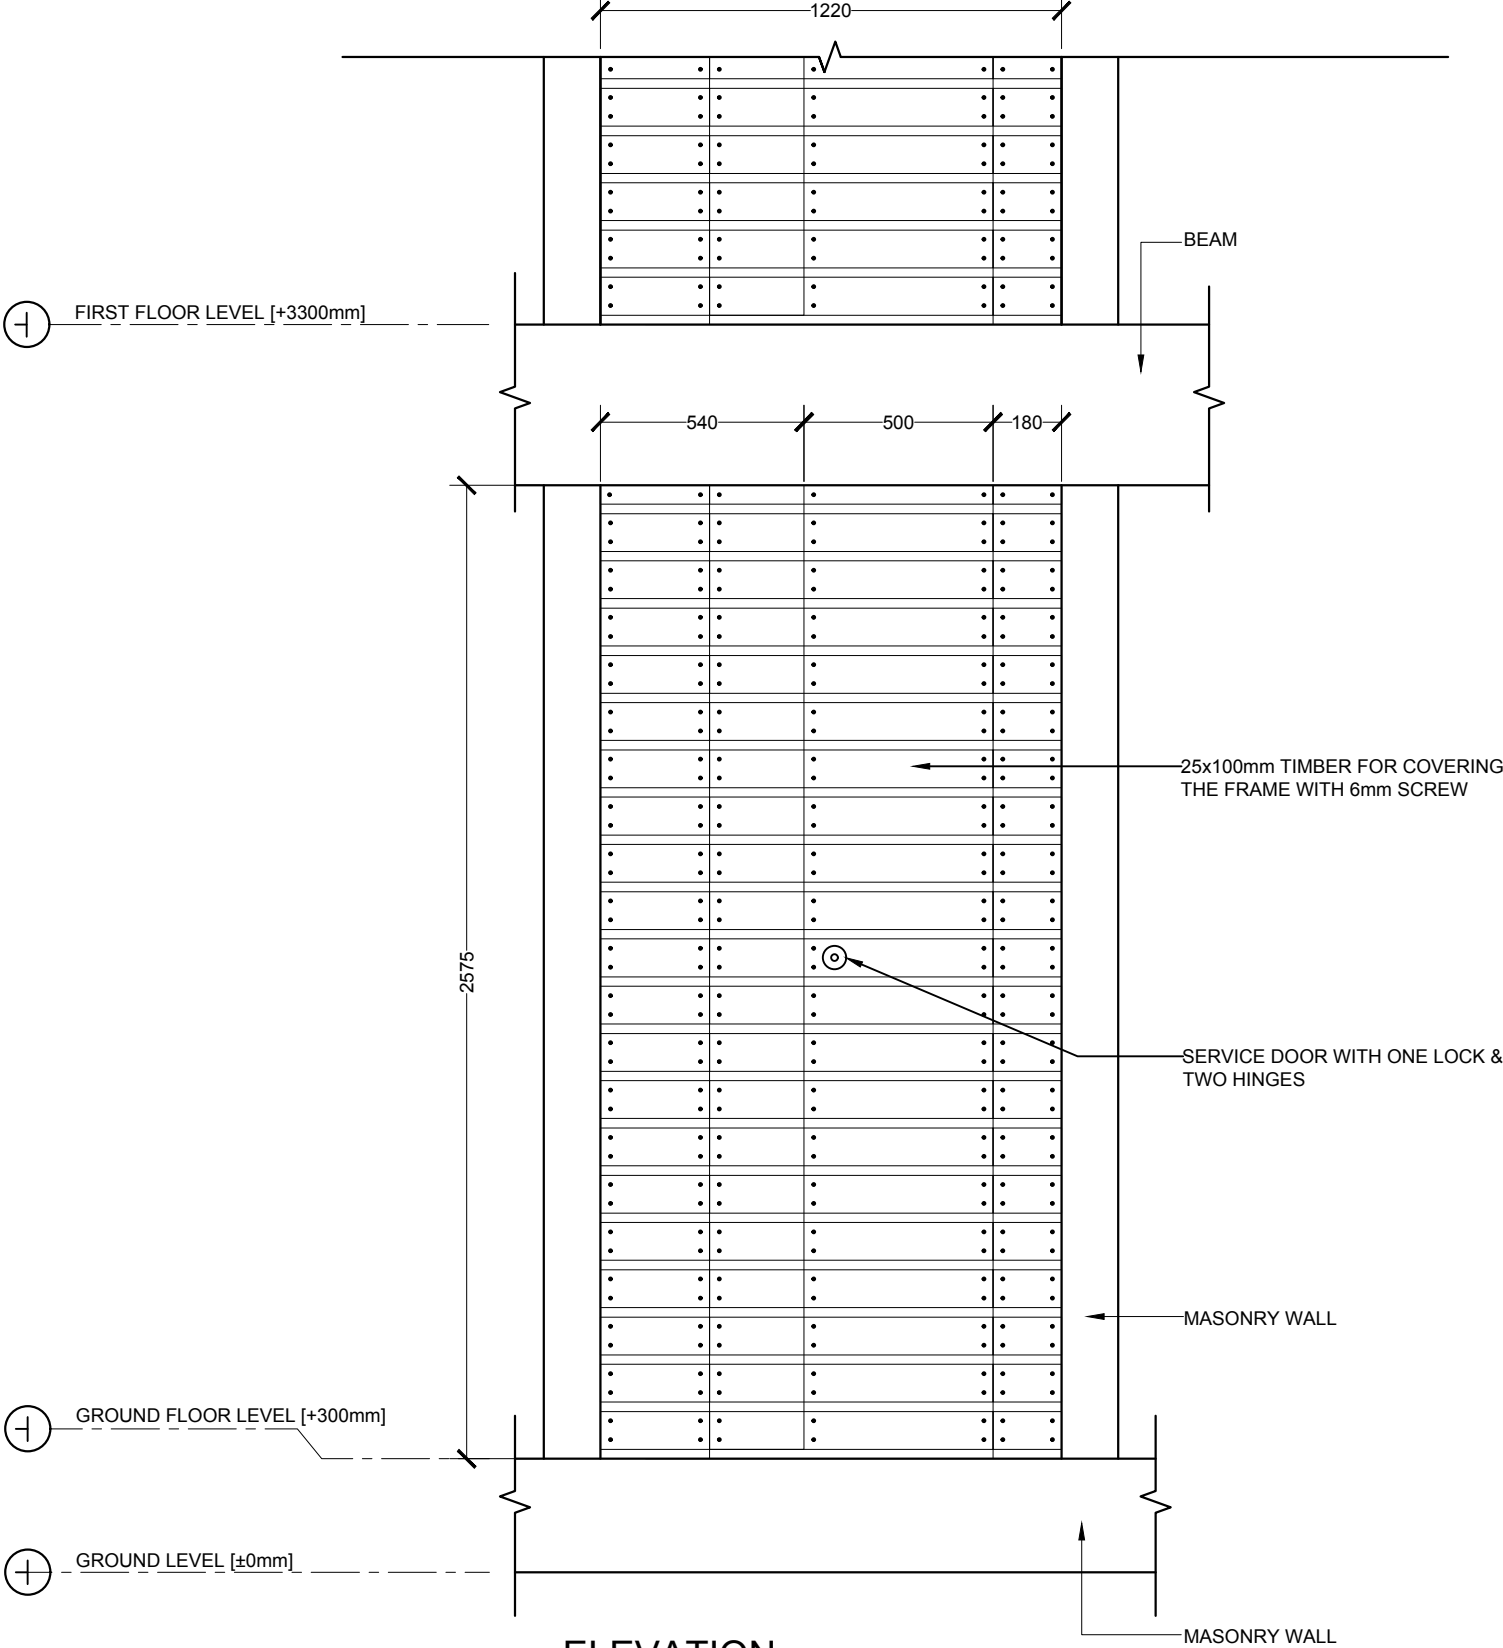


ELEVATION

TYPICAL SERVICE DUCT COVERING DETAILS

SCALE 1:20
0 0.1 0.2 0.4 0.8 METERS


 MTCC MALDIVES TRANSPORT & CONTRACTING COMPANY PLC <small>SURVEY, DESIGN AND DEVELOPMENT SECTION CONSTRUCTION AND PROJECTS MANAGEMENT DEPARTMENT MTCC TOWER, BOOBU THAKURUPAANU MAGU, MALE 20181, REPUBLIC OF MALDIVES. PHONE: + (960) 332 6822 FAX: + (960) 333 2835 E-MAIL: design.development@mtcc.com.mv</small>	PROJECT TITLE MID HOSPITAL PROJECT ACCOMMODATION BUILDING	CLIENT & ADDRESS MINISTRY OF HEALTH	DESIGN ARCHITECT: SURVEYING, DESIGN AND DEVELOPMENT SECTION		REV	DESCRIPTION	DATE	APPR	SHEET IDENTIFICATION NUMBER A5.04
	DRAWING TITLE AS GIVEN	PROJECT LOCATION	ENGINEER: AMINATH ZOONA	STRUCTURAL CHECKER: IBRAHIM THOAM					
			ARCHITECT: AMINATH ZOONA	ARCHITECTURAL CHECKER: IRFAN WAHEED	PAPER A3	SCALE AS GVN			
			DRAWN BY: HASSAN SHAHULAN	CHECKED BY: AMINATH SAMAHA	DATE 10-05-2020				SHEET TITLE 15

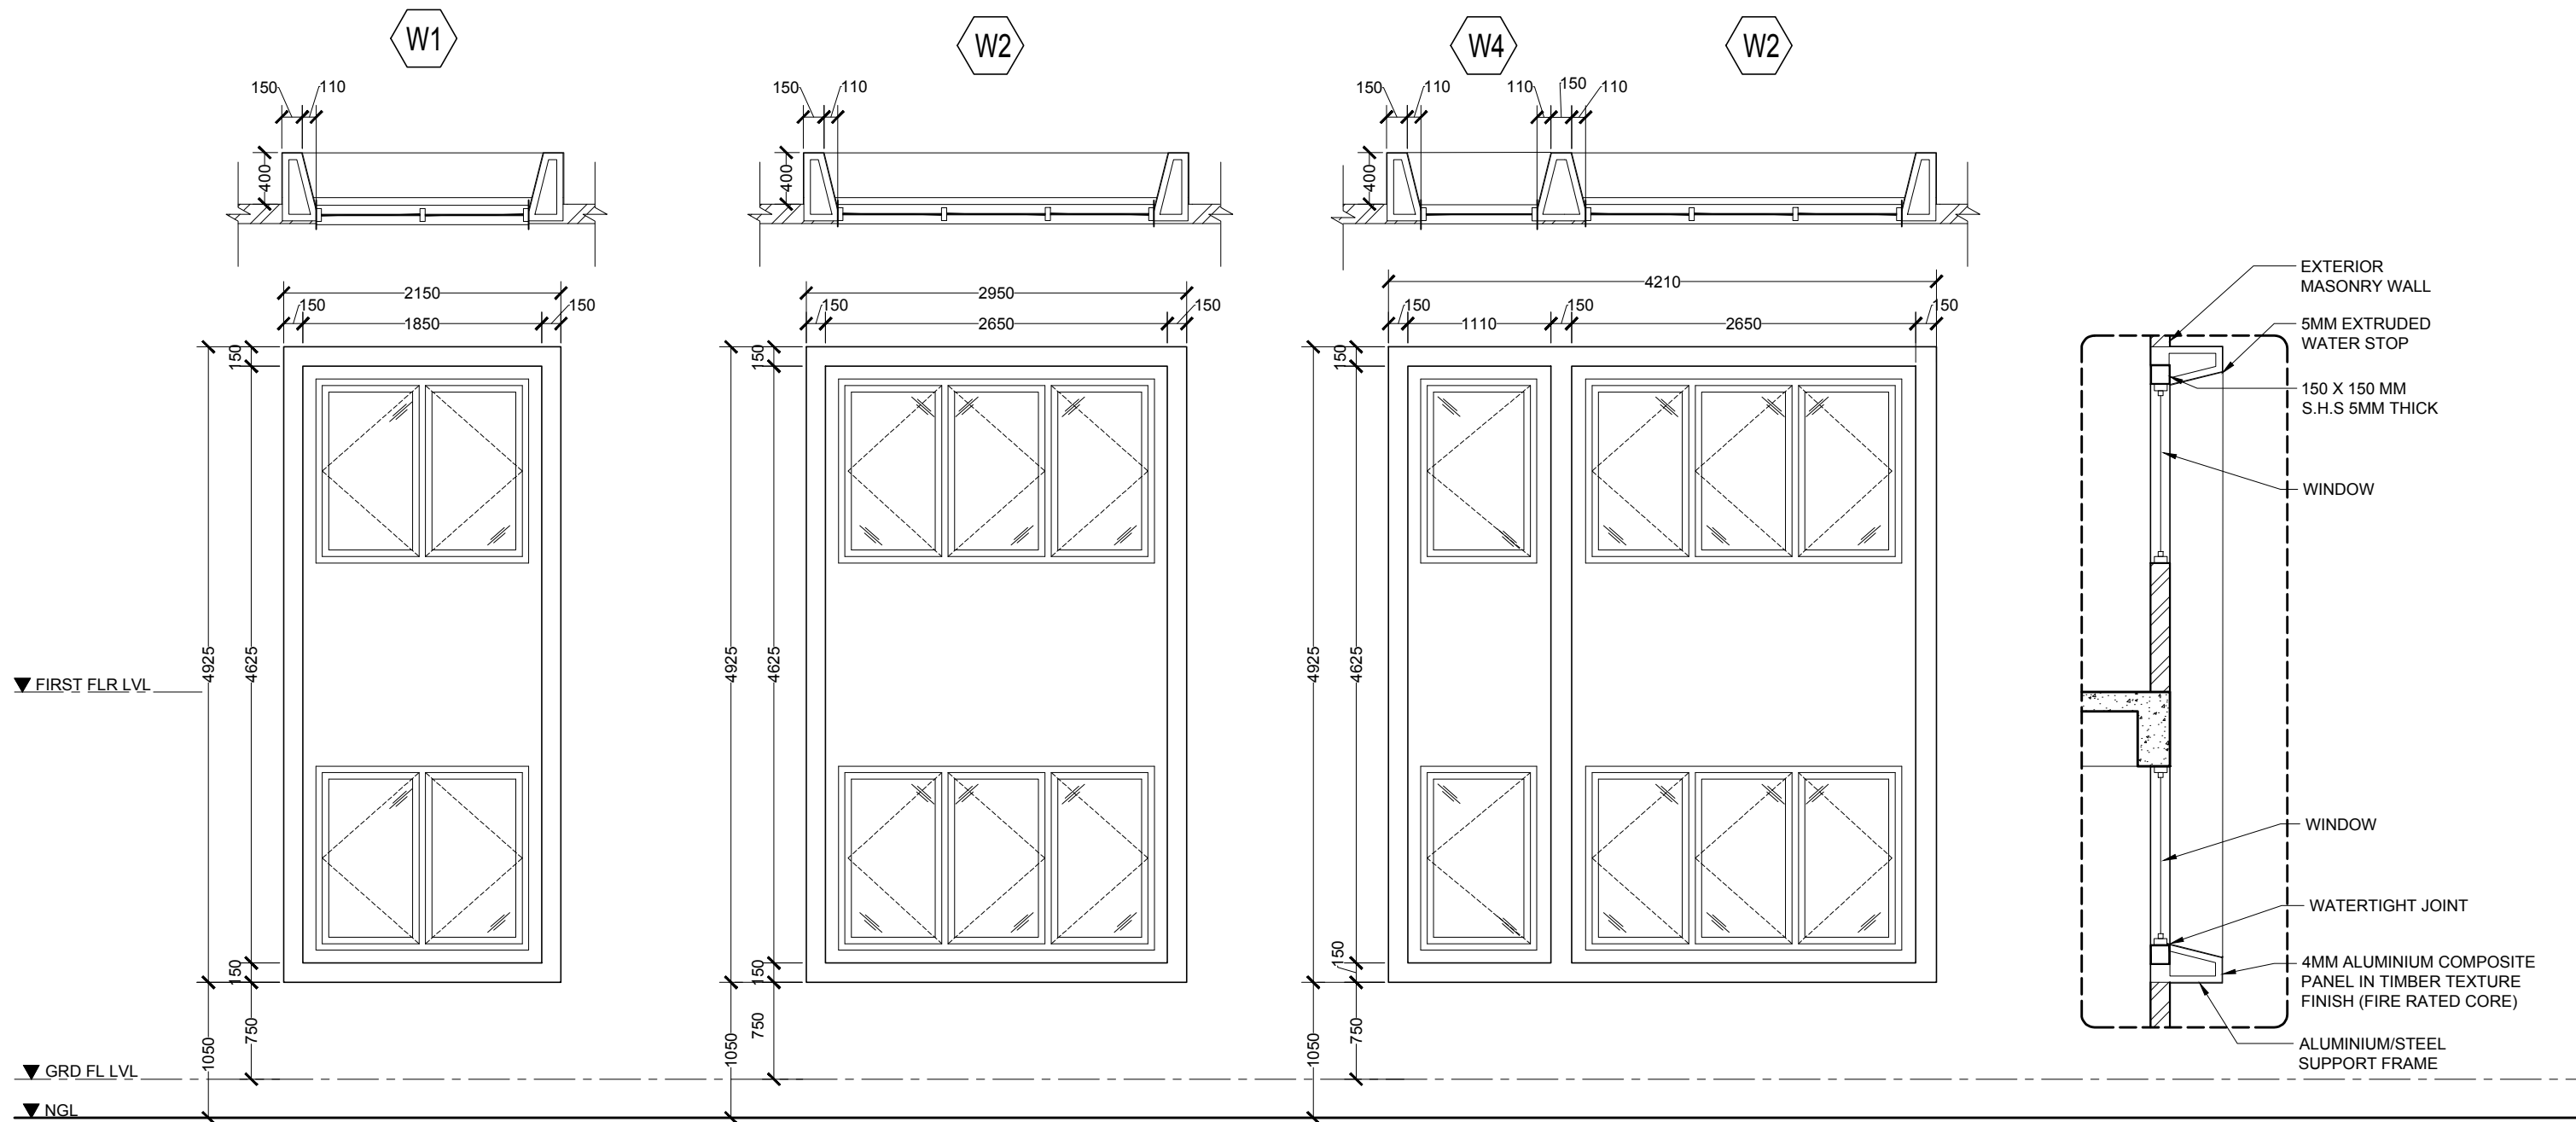


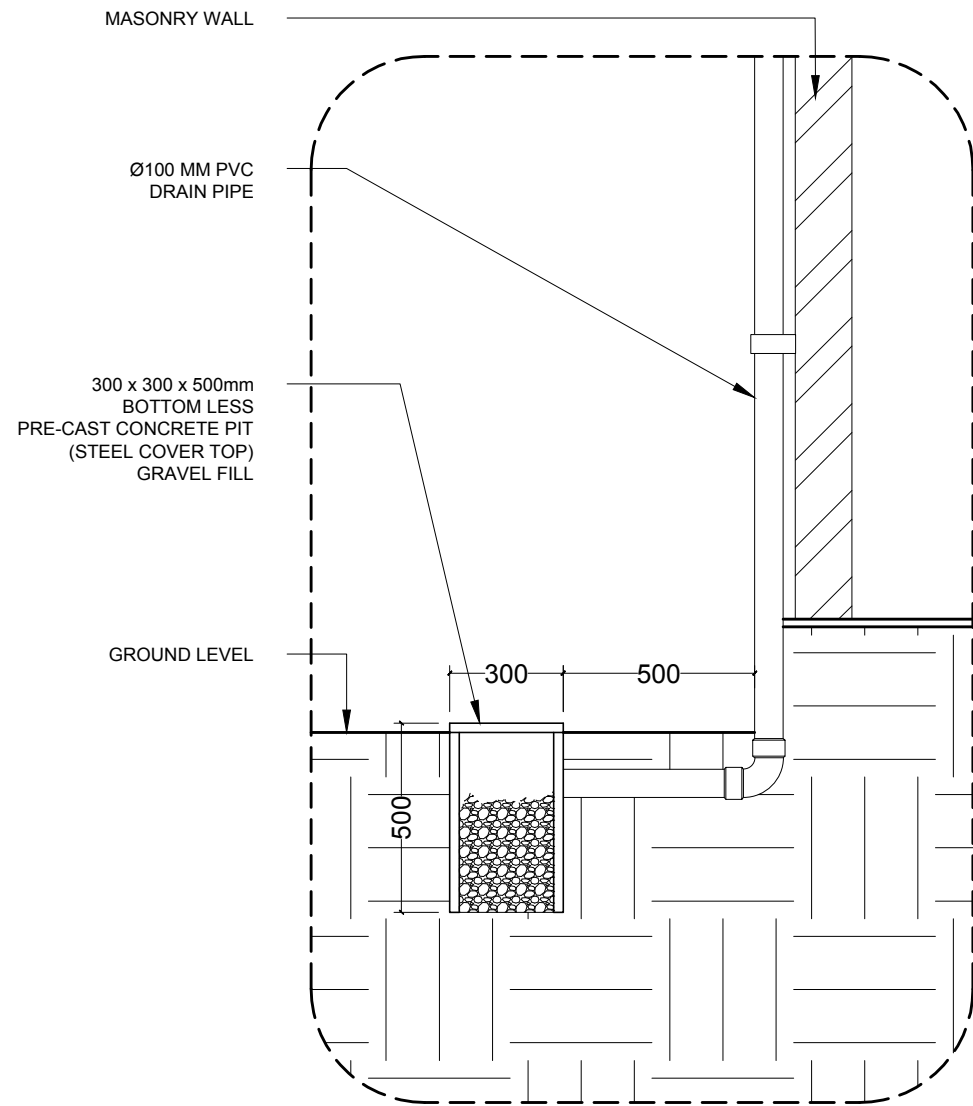
ELEVATION VIEWS

TYPICAL SECTION VIEW


WINDOW SHADING DETAIL

 


 MTCC MALDIVES TRANSPORT & CONTRACTING COMPANY PLC <small>SURVEY, DESIGN AND DEVELOPMENT SECTION CONSTRUCTION AND PROJECTS MANAGEMENT DEPARTMENT MTCG TOWER, BOOJU THAKURUPAANI MAGU, MALE 20181, REPUBLIC OF MALDIVES. PHONE: + (960) 332 6822 FAX: + (960) 333 2835 E-MAIL: design.development@mtcc.com.mv</small>	PROJECT TITLE MID HOSPITAL PROJECT ACCOMMODATION BUILDING	CLIENT & ADDRESS MINISTRY OF HEALTH	DESIGN ARCHITECT: SURVEYING, DESIGN AND DEVELOPMENT SECTION				REV	DESCRIPTION	DATE	APPR	SHEET IDENTIFICATION NUMBER A5.05 SHEET TITLE 16
	DRAWING TITLE AS GIVEN	PROJECT LOCATION	ENGINEER: AMINATH ZOONA DRAWN BY: HASSAN SHAHULAN	STRUCTURAL CHECKER: IBRAHIM THOAM ARCHITECTURAL CHECKER: IRFAN WAHEED CHECKED BY: AMINATH SAMAHA	PAPER A3	SCALE AS GVN DATE 10-05-2020					




DETAIL 1
DRAINAGE DETAIL

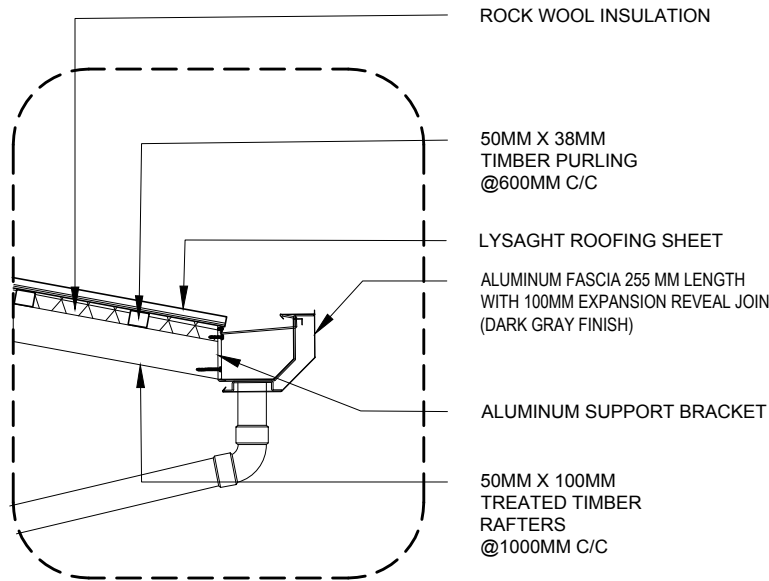

DETAIL 2
GUTTER DETAIL

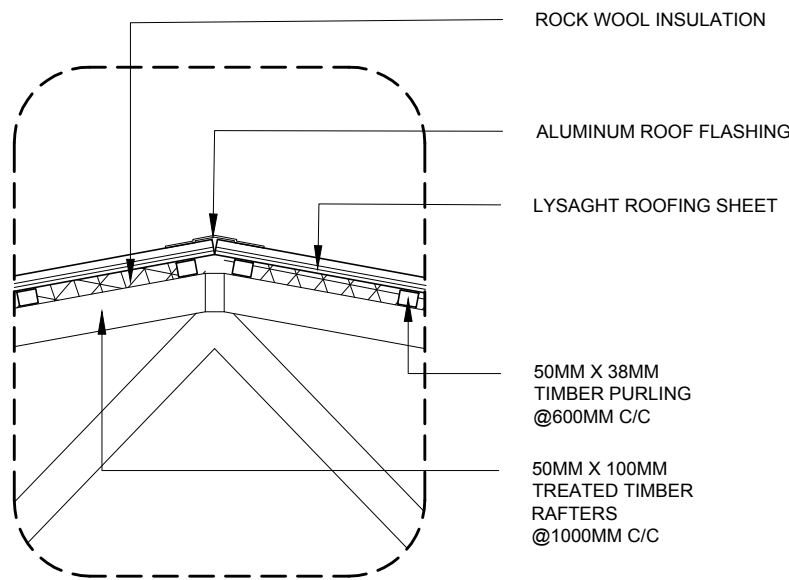



DETAIL 3
ROOF DETAIL






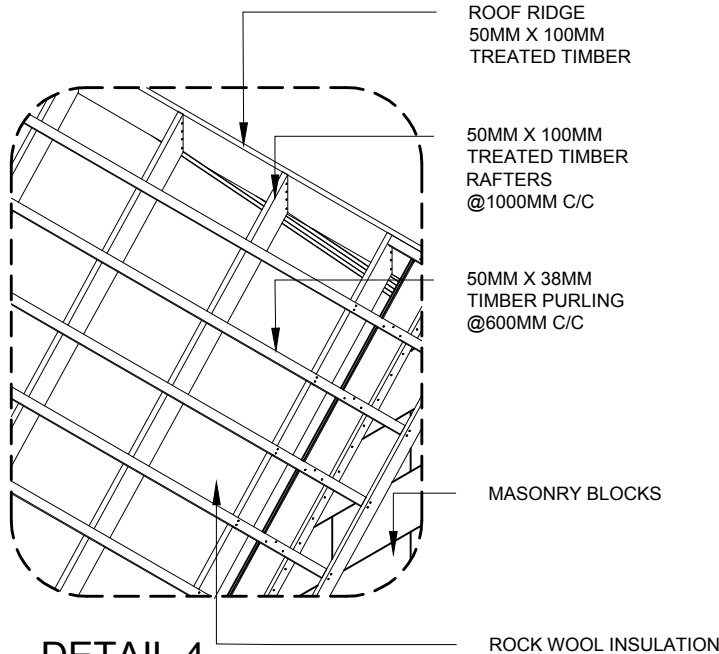


DETAIL 4
ROOF FRAMING DETAIL
[ISOMETRIC VIEW]


DETAILS

 


 MTCC MALDIVES TRANSPORT & CONTRACTING COMPANY PLC <small>SURVEY, DESIGN AND DEVELOPMENT SECTION CONSTRUCTION AND PROJECTS MANAGEMENT DEPARTMENT MTCG TOWER, BOOJU THAKURUPAANI MAGU, MALE 20181, REPUBLIC OF MALDIVES. PHONE: + (960) 332 6822 FAX: + (960) 333 2835 E-MAIL: design.development@mtcc.com.mv</small>	PROJECT TITLE MID HOSPITAL PROJECT ACCOMMODATION BUILDING	CLIENT & ADDRESS MINISTRY OF HEALTH	DESIGN ARCHITECT: SURVEYING, DESIGN AND DEVELOPMENT SECTION				REV	DESCRIPTION	DATE	APPR	SHEET IDENTIFICATION NUMBER A5.06 SHEET TITLE 17
	DRAWING TITLE AS GIVEN	PROJECT LOCATION	ENGINEER:	STRUCTURAL CHECKER: IBRAHIM THOAM							
			ARCHITECT: AMINATH ZOONA	ARCHITECTURAL CHECKER: IRFAN WAHEED	PAPER A3	SCALE AS GVN					
			DRAWN BY: HASSAN SHAHULAN	CHECKED BY: AMINATH SAMAHA	DATE 10-05-2020						

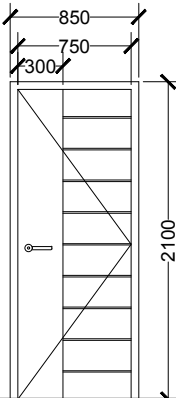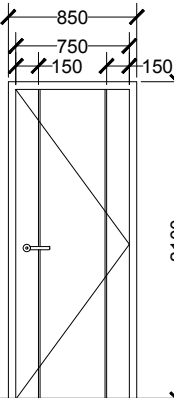
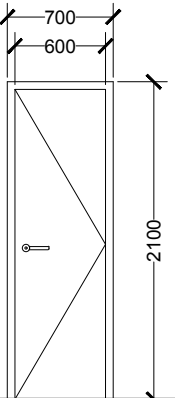
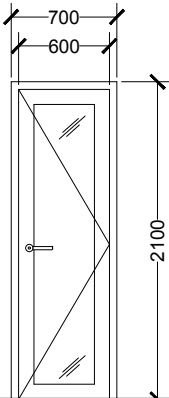
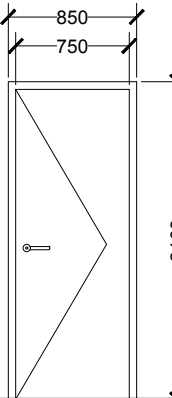
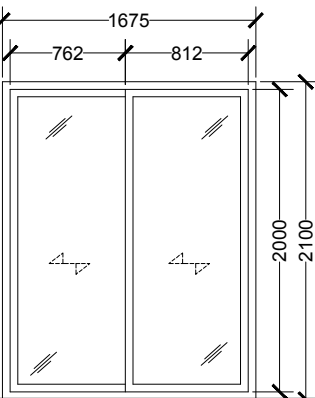
LABEL	D1	D2	D3	D4	D5	SD
<div></div> <div>▼ FFL</div>	<div></div>	<div></div>	<div></div>	<div></div>	<div></div>	
DESCRIPTION	MAIN DOOR 1	BEDROOM DOOR	TOILET / LAUNDRY DOOR	GLASS DOOR	STORAGE DOOR	GLASS DOOR
DOOR FRAME	TIMBER (TREATED PINE)	TIMBER (TREATED PINE)	TIMBER (TREATED PINE)	POWDER COATED ALUMINUM FRAME IN BLACK	TIMBER (TREATED PINE)	POWDER COATED ALUMINUM FRAME IN BLACK
DOOR PANEL	TIMBER (750 x 2100 x 40MM THK)	TIMBER (750 x 2100 x 40MM THK)	TIMBER (600 x 2100 x 40MM THK)	GLASS DOOR PANEL WITH ALUMINUM FRAME	TIMBER (600 x 2100 x 40MM THK)	GLASS DOOR PANEL WITH ALUMINUM FRAME
HARDWARE	CONCEALED DOOR CLOSER, SS HINGES AND HANDLES	SS HINGES AND HANDLES	SS HINGES AND HANDLES	SS HINGES AND HANDLES	SS HINGES AND HANDLES	SLIDING DOOR RAILING, HANDLE AND LOCKSET
COMMENTS	300mm SOLID TIMBER PANEL AND 10mm GROVE @ EVERY 210mm	10mm GROVE @ 150mm FROM DOOR EDGE FROM BOTH SIDES	-	REFLECTIVE GLASS	-	REFLECTIVE GLASS
LOCATION(S)	ENTRANCE	BEDROOM DOORS	TOILETS, LAUNDRY.	BALCONY DOOR	STORAGE,	BALCONY DOOR
NO(S)	8	12	16	3	8	4

DOOR WINDOW SCHEDULE

 


- IMPORTANT NOTES:**
- FG - FIXED GLASS
 - ALL MEASUREMENTS TO BE CHECKED AND VERIFIED ON SITE BEFORE FABRICATION.
 - EXTERNAL UNITS COMPLY WITH THE FOLLOWING WEATHER CONDITIONS:
 - WIND: 200KG/SQM
 - WATER TIGHTNESS: 25KG/SQM
 - ALL EXTERNAL FRAMES/ WALL JOINTS MUST BE SEALED WITH ANTI-FUNGAL EXTERIOR GRADE SILICON SEALANT
 - DOOR SWINGS INDICATED ON FLOOR PLANS
 - DOOR KNOBS SHALL BE 900MM ABOVE FINISHED FLOOR LEVEL

 MTCC MALDIVES TRANSPORT & CONTRACTING COMPANY PLC <small>SURVEY, DESIGN AND DEVELOPMENT SECTION CONSTRUCTION AND PROJECTS MANAGEMENT DEPARTMENT MTCG TOWER, BOOBU THAKURUPAANI MAGU, MALE 20181, REPUBLIC OF MALDIVES. PHONE: + (960) 332 6822 FAX: + (960) 333 2835 E-MAIL: design.development@mtcc.com.mv</small>	PROJECT TITLE MID HOSPITAL PROJECT ACCOMMODATION BUILDING	CLIENT & ADDRESS MINISTRY OF HEALTH	DESIGN ARCHITECT: SURVEYING, DESIGN AND DEVELOPMENT SECTION	REV	DESCRIPTION	DATE	APPR	SHEET IDENTIFICATION NUMBER A6.01 SHEET TITLE 18
	DRAWING TITLE AS GIVEN	PROJECT LOCATION	ENGINEER: ARCHITECT: DRAWN BY: AMINATH ZOONA HASSAN SHAHULAN	STRUCTURAL CHECKER: IBRAHIM THOAM ARCHITECTURAL CHECKER: IRFAN WAHEED CHECKED BY: AMINATH SAMAHA	PAPER A3	SCALE AS GVN	DATE 10-05-2020	

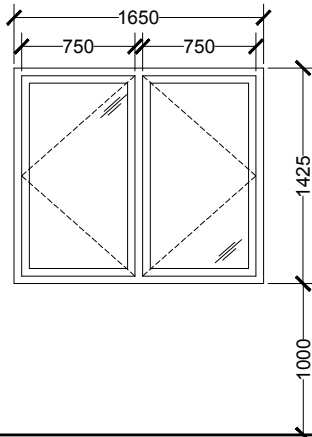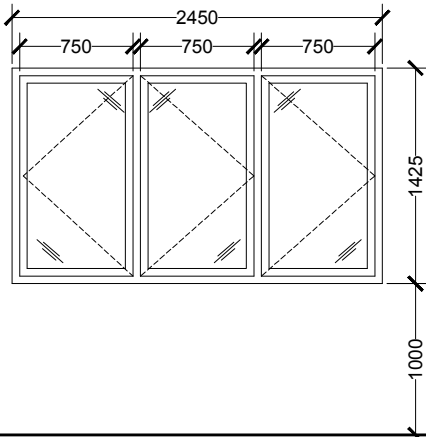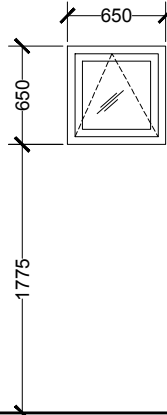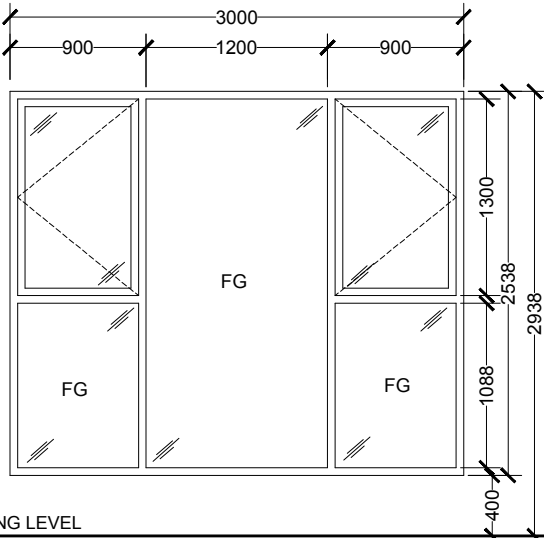
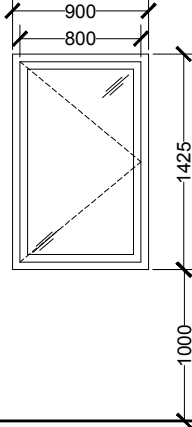
LABEL	W1	W2	V1	W3	W4
	 <p>▼ FFL</p>			 <p>▼ STAIR LANDING LEVEL</p>	
DESCRIPTION	DOUBLE PANEL WINDOW	TRIPLE PANEL WINDOW	TOP HUNG DOOR	SWING WINDOW WITH FIXED GLASS	ONE PANEL WINDOW
DOOR FRAME	POWDER COATED ALUMINUM FRAME IN BLACK	POWDER COATED ALUMINUM FRAME IN BLACK	POWDER COATED ALUMINUM FRAME IN BLACK	POWDER COATED ALUMINIUM	POWDER COATED ALUMINIUM
DOOR PANEL	GLASS DOOR PANEL WITH ALUMINUM FRAME	GLASS DOOR PANEL WITH ALUMINUM FRAME	GLASS DOOR PANEL WITH ALUMINUM FRAME	8mm REFLECTIVE GLASS	8mm REFLECTIVE GLASS
HARDWARE	PUSH OUT WINDOW HARDWARE, HANDLE AND LOCKSET	PUSH OUT WINDOW HARDWARE, HANDLE AND LOCKSET	TOP HUNG HINGE, HANDLE AND LOCKSET	PUSH OUT WINDOW HARDWARE	PUSH OUT WINDOW HARDWARE
COMMENTS	REFLECTIVE GLASS	REFLECTIVE GLASS	REFLECTIVE GLASS	FIXED GLASS ON THE CENTER PANEL	FIXED GLASS ON THE CENTER PANEL
LOCATION(S)	BEDROOM	LIVING ROOM, KITCHEN	TOILET	STAIRCASE	LAUNDRY ROOM
NO(S)	20	16	12	2	4

DOOR WINDOW SCHEDULE

 


- IMPORTANT NOTES:
- FG - FIXED GLASS
 - ALL MEASUREMENTS TO BE CHECKED AND VERIFIED ON SITE BEFORE FABRICATION.
 - EXTERNAL UNITS COMPLY WITH THE FOLLOWING WEATHER CONDITIONS:
 - WIND: 200KG/SQM
 - WATER TIGHTNESS: 25KG/SQM
 - ALL EXTERNAL FRAMES/ WALL JOINTS MUST BE SEALED WITH ANTI-FUNGAL EXTERIOR GRADE SILICON SEALANT
 - DOOR SWINGS INDICATED ON FLOOR PLANS
 - DOOR KNOBS SHALL BE 900MM ABOVE FINISHED FLOOR LEVEL


<p>MTCC MALDIVES TRANSPORT & CONTRACTING COMPANY PLC</p> <p><small>SURVEY, DESIGN AND DEVELOPMENT SECTION CONSTRUCTION AND PROJECTS MANAGEMENT DEPARTMENT MTCG TOWER, BOOBU THAKURUPAANI MAGU, MALE 20181, REPUBLIC OF MALDIVES. PHONE: +(960) 332 6822 FAX: +(960) 333 2835 E-MAIL: design.development@mtcc.com.mv</small></p>	PROJECT TITLE MID HOSPITAL PROJECT ACCOMMODATION BUILDING	CLIENT & ADDRESS MINISTRY OF HEALTH	DESIGN ARCHITECT: SURVEYING, DESIGN AND DEVELOPMENT SECTION	REV	DESCRIPTION	DATE	APPR	SHEET IDENTIFICATION NUMBER A6.02 SHEET TITLE 19
	DRAWING TITLE AS GIVEN	PROJECT LOCATION	ENGINEER: AMINATH ZOONA	STRUCTURAL CHECKER: IBRAHIM THOAM				
			ARCHITECT: AMINATH ZOONA	ARCHITECTURAL CHECKER: IRFAN WAHEED	PAPER A3	SCALE AS GVN		
			DRAWN BY: HASSAN SHAHULAN	CHECKED BY: AMINATH SAMAHA	DATE 10-05-2020			

 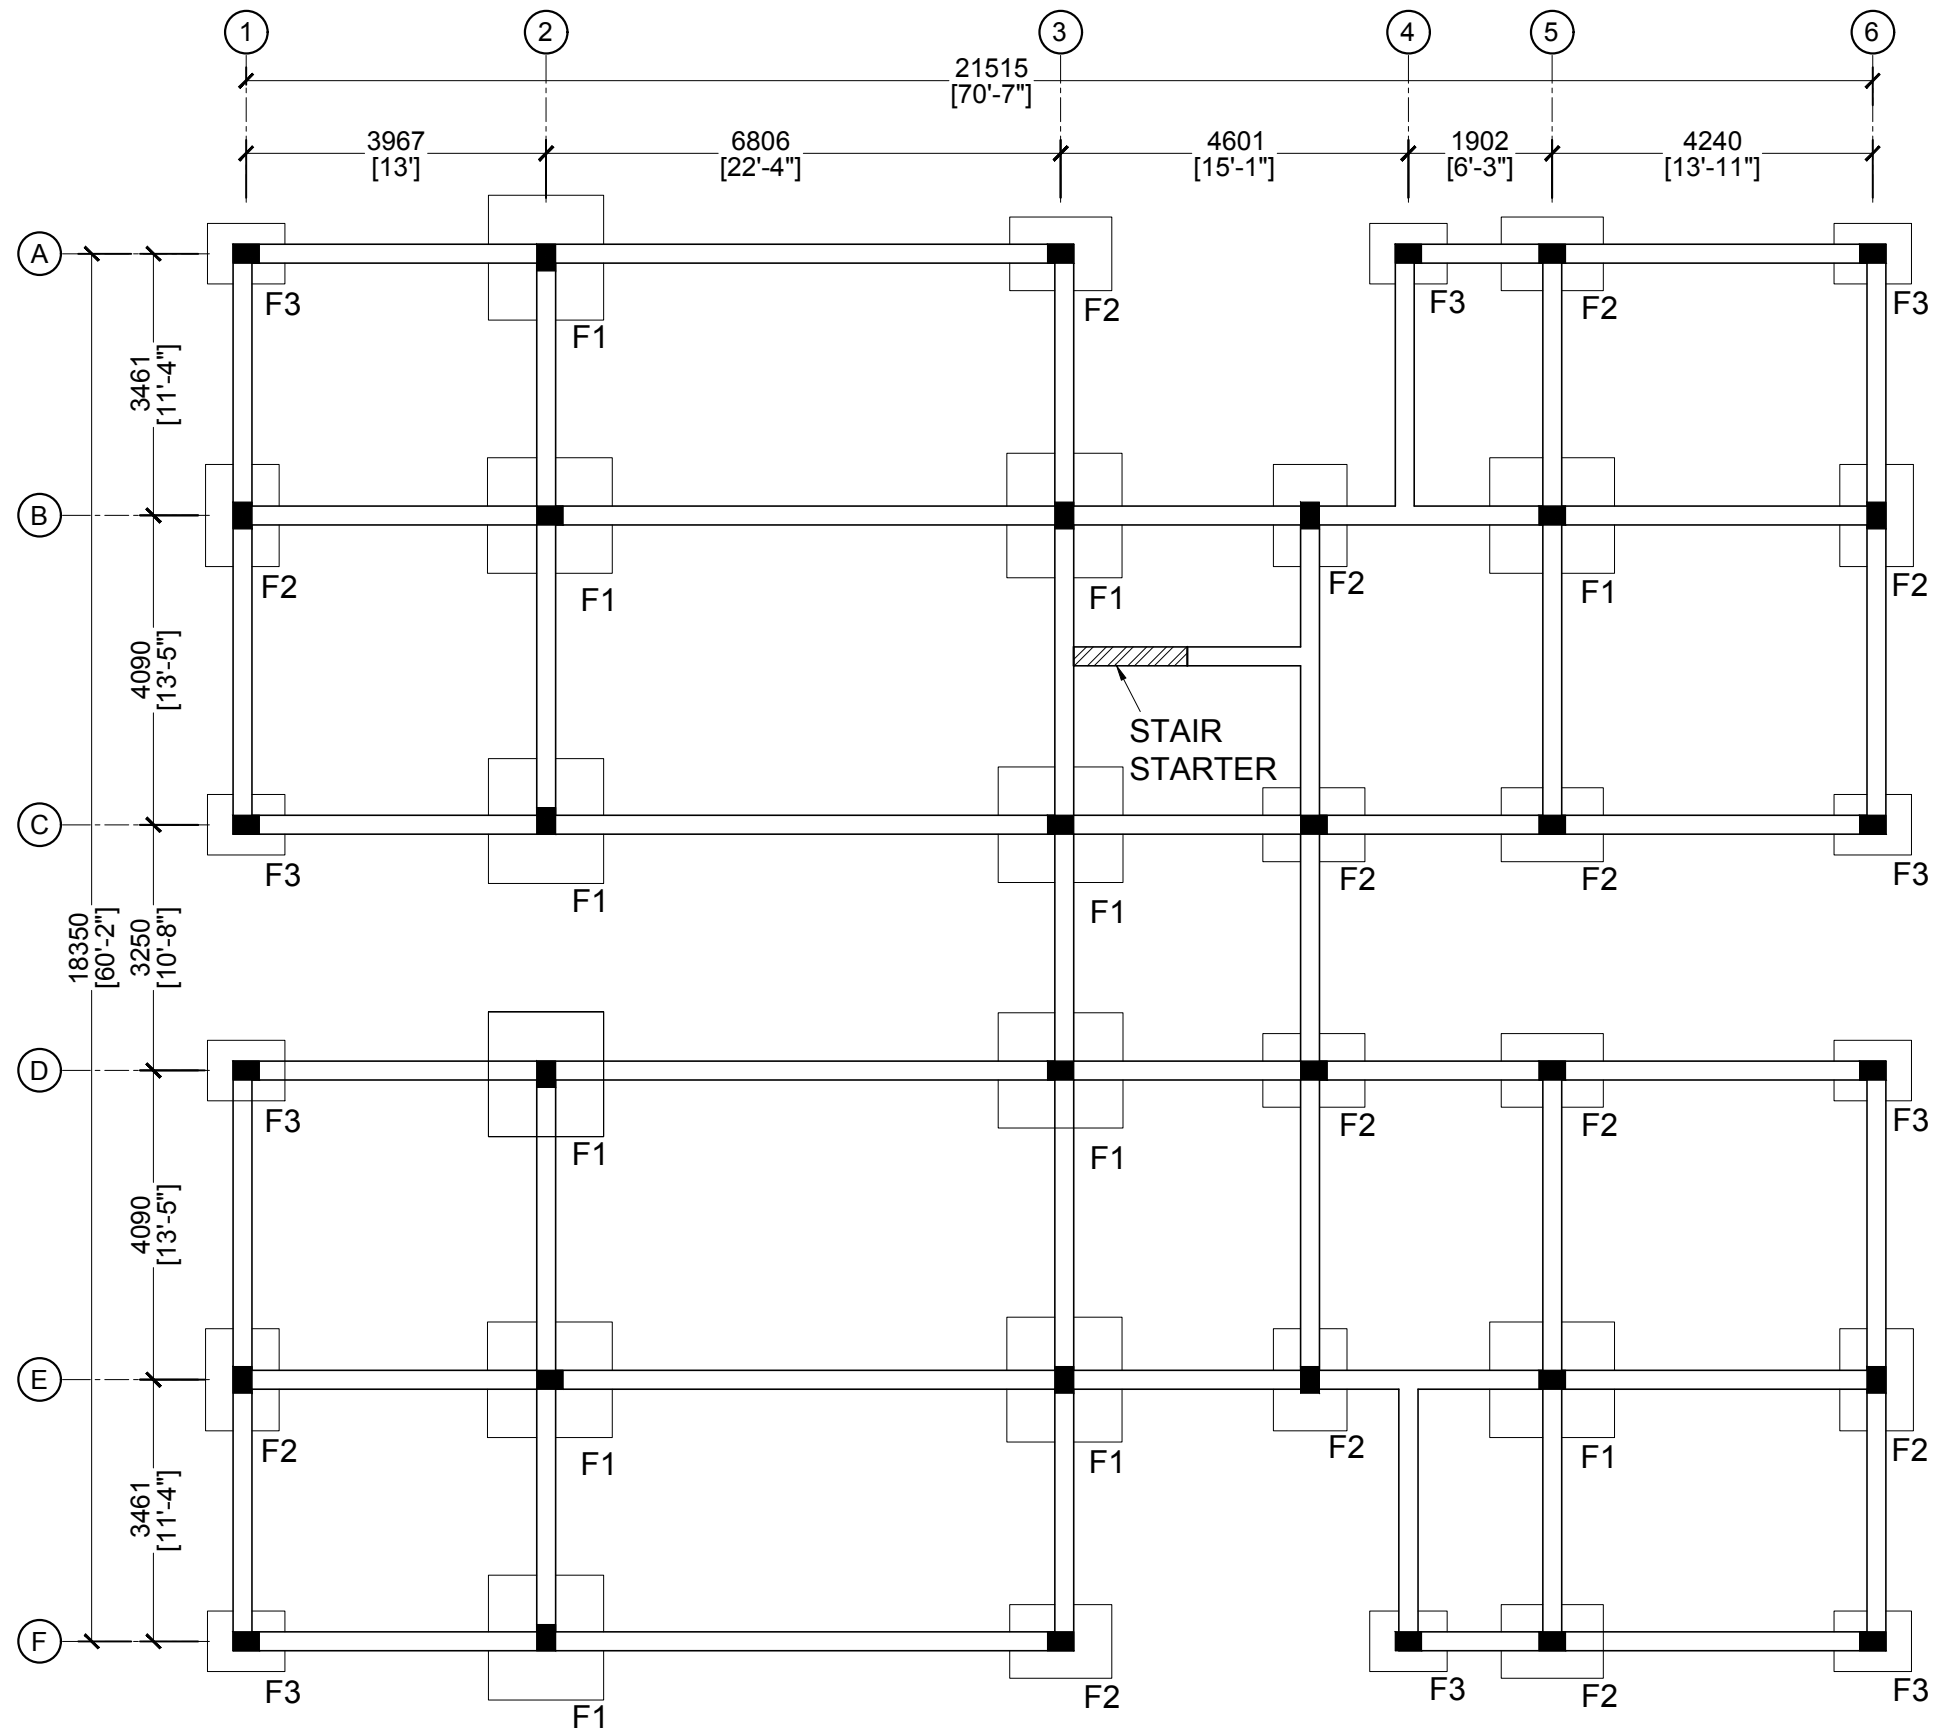

FOOTING AND TIE BEAM PLAN


SCALE 1:100


 MTCC MALDIVES TRANSPORT & CONTRACTING COMPANY PLC <small>SURVEY, DESIGN AND DEVELOPMENT SECTION CONSTRUCTION AND PROJECTS MANAGEMENT DEPARTMENT MTCG TOWER, BOOBU THAKURUPAANU MAGU, MALE 20181, REPUBLIC OF MALDIVES. PHONE: + (960) 332 6822 FAX: + (960) 333 2835 E-MAIL: design.development@mtcc.com.mv</small>	PROJECT TITLE MID HOSPITAL PROJECT ACCOMMODATION BUILDING	CLIENT & ADDRESS MINISTRY OF HEALTH	DESIGN ARCHITECT: SURVEYING, DESIGN AND DEVELOPMENT SECTION				REV	DESCRIPTION	DATE	APPR	SHEET IDENTIFICATION NUMBER S1.01 SHEET TITLE 21
	DRAWING TITLE AS GIVEN	PROJECT LOCATION	ENGINEER:	STRUCTURAL CHECKER:	PAPER	SCALE					
			ARCHITECT:	ARCHITECTURAL CHECKER:	A3	AS GVN					
			DRAWN BY:	CHECKED BY:		DATE					
			HASSAN SHAHULAN	AMINATH SAMAHA		10-05-2020					

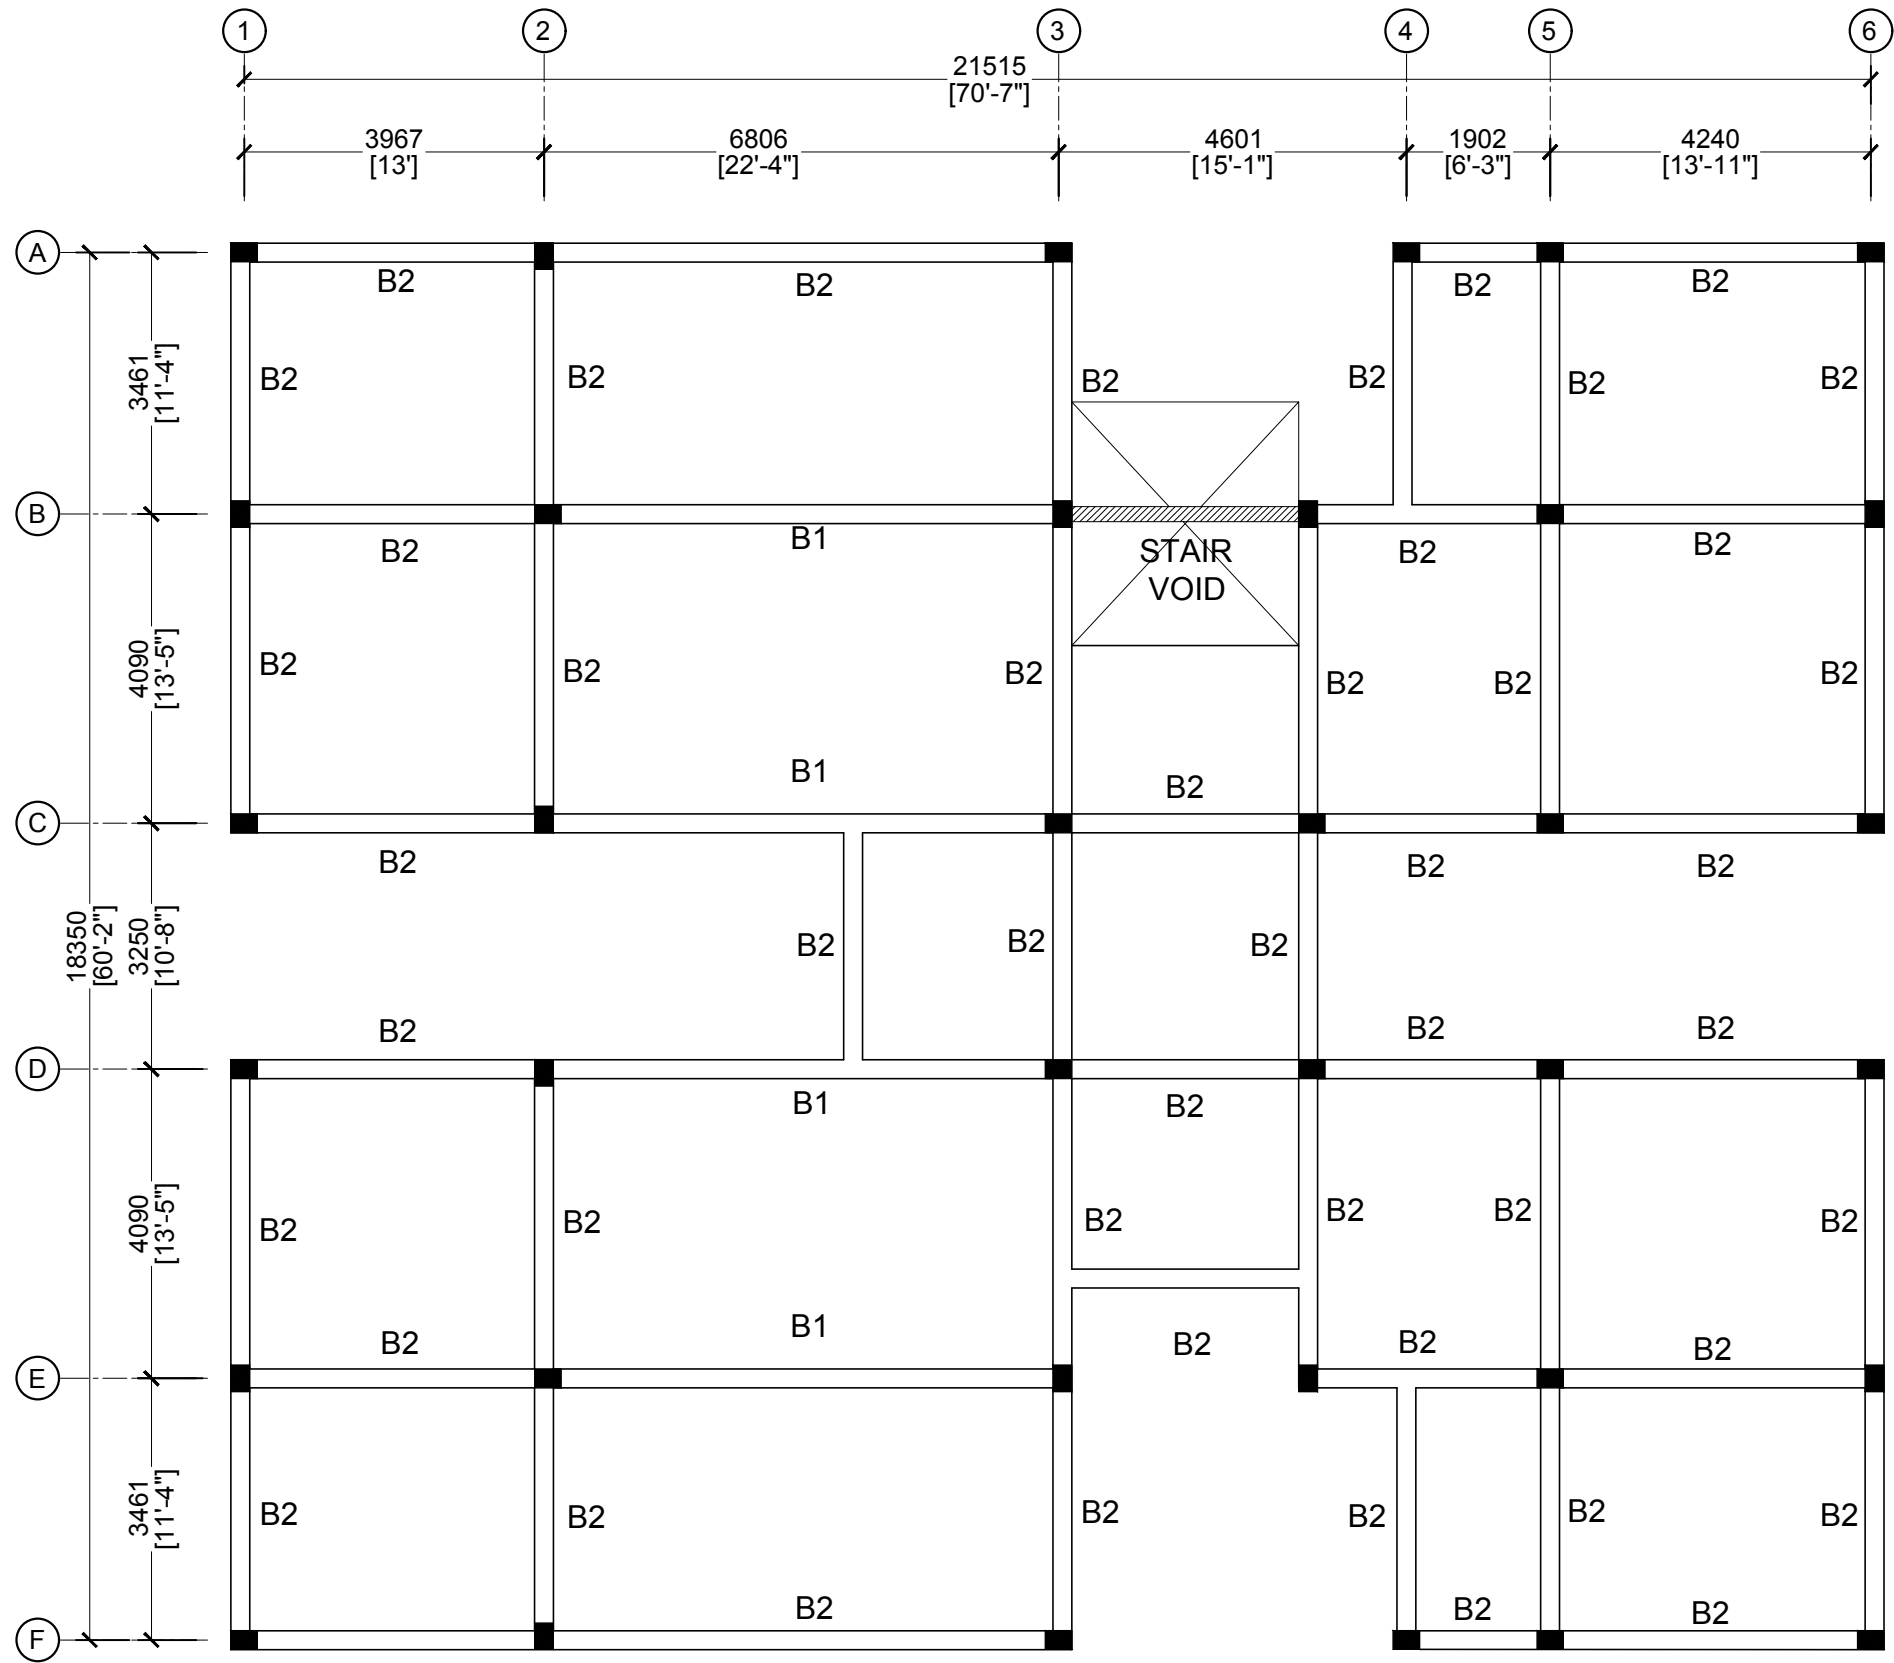


FIRST FLOOR BEAM PLAN

SCALE 1:100

 

 MTCC MALDIVES TRANSPORT & CONTRACTING COMPANY PLC <small>SURVEY, DESIGN AND DEVELOPMENT SECTION CONSTRUCTION AND PROJECTS MANAGEMENT DEPARTMENT MTCG TOWER, BOOBU THAKURUPAANU MAGU, MALE 20181, REPUBLIC OF MALDIVES. PHONE: + (960) 332 6822 FAX: + (960) 333 2835 E-MAIL: design.development@mtcc.com.mv</small>	PROJECT TITLE MID HOSPITAL PROJECT ACCOMMODATION BUILDING	CLIENT & ADDRESS MINISTRY OF HEALTH	DESIGN ARCHITECT: SURVEYING, DESIGN AND DEVELOPMENT SECTION				REV	DESCRIPTION	DATE	APPR	SHEET IDENTIFICATION NUMBER S1.02
	DRAWING TITLE AS GIVEN	PROJECT LOCATION	ENGINEER: AMINATH ZOONA DRAWN BY: HASSAN SHAHULAN	STRUCTURAL CHECKER: IBRAHIM THOAM ARCHITECTURAL CHECKER: IRFAN WAHEED CHECKED BY: AMINATH SAMAHA	PAPER A3	SCALE AS GVN DATE 10-05-2020					

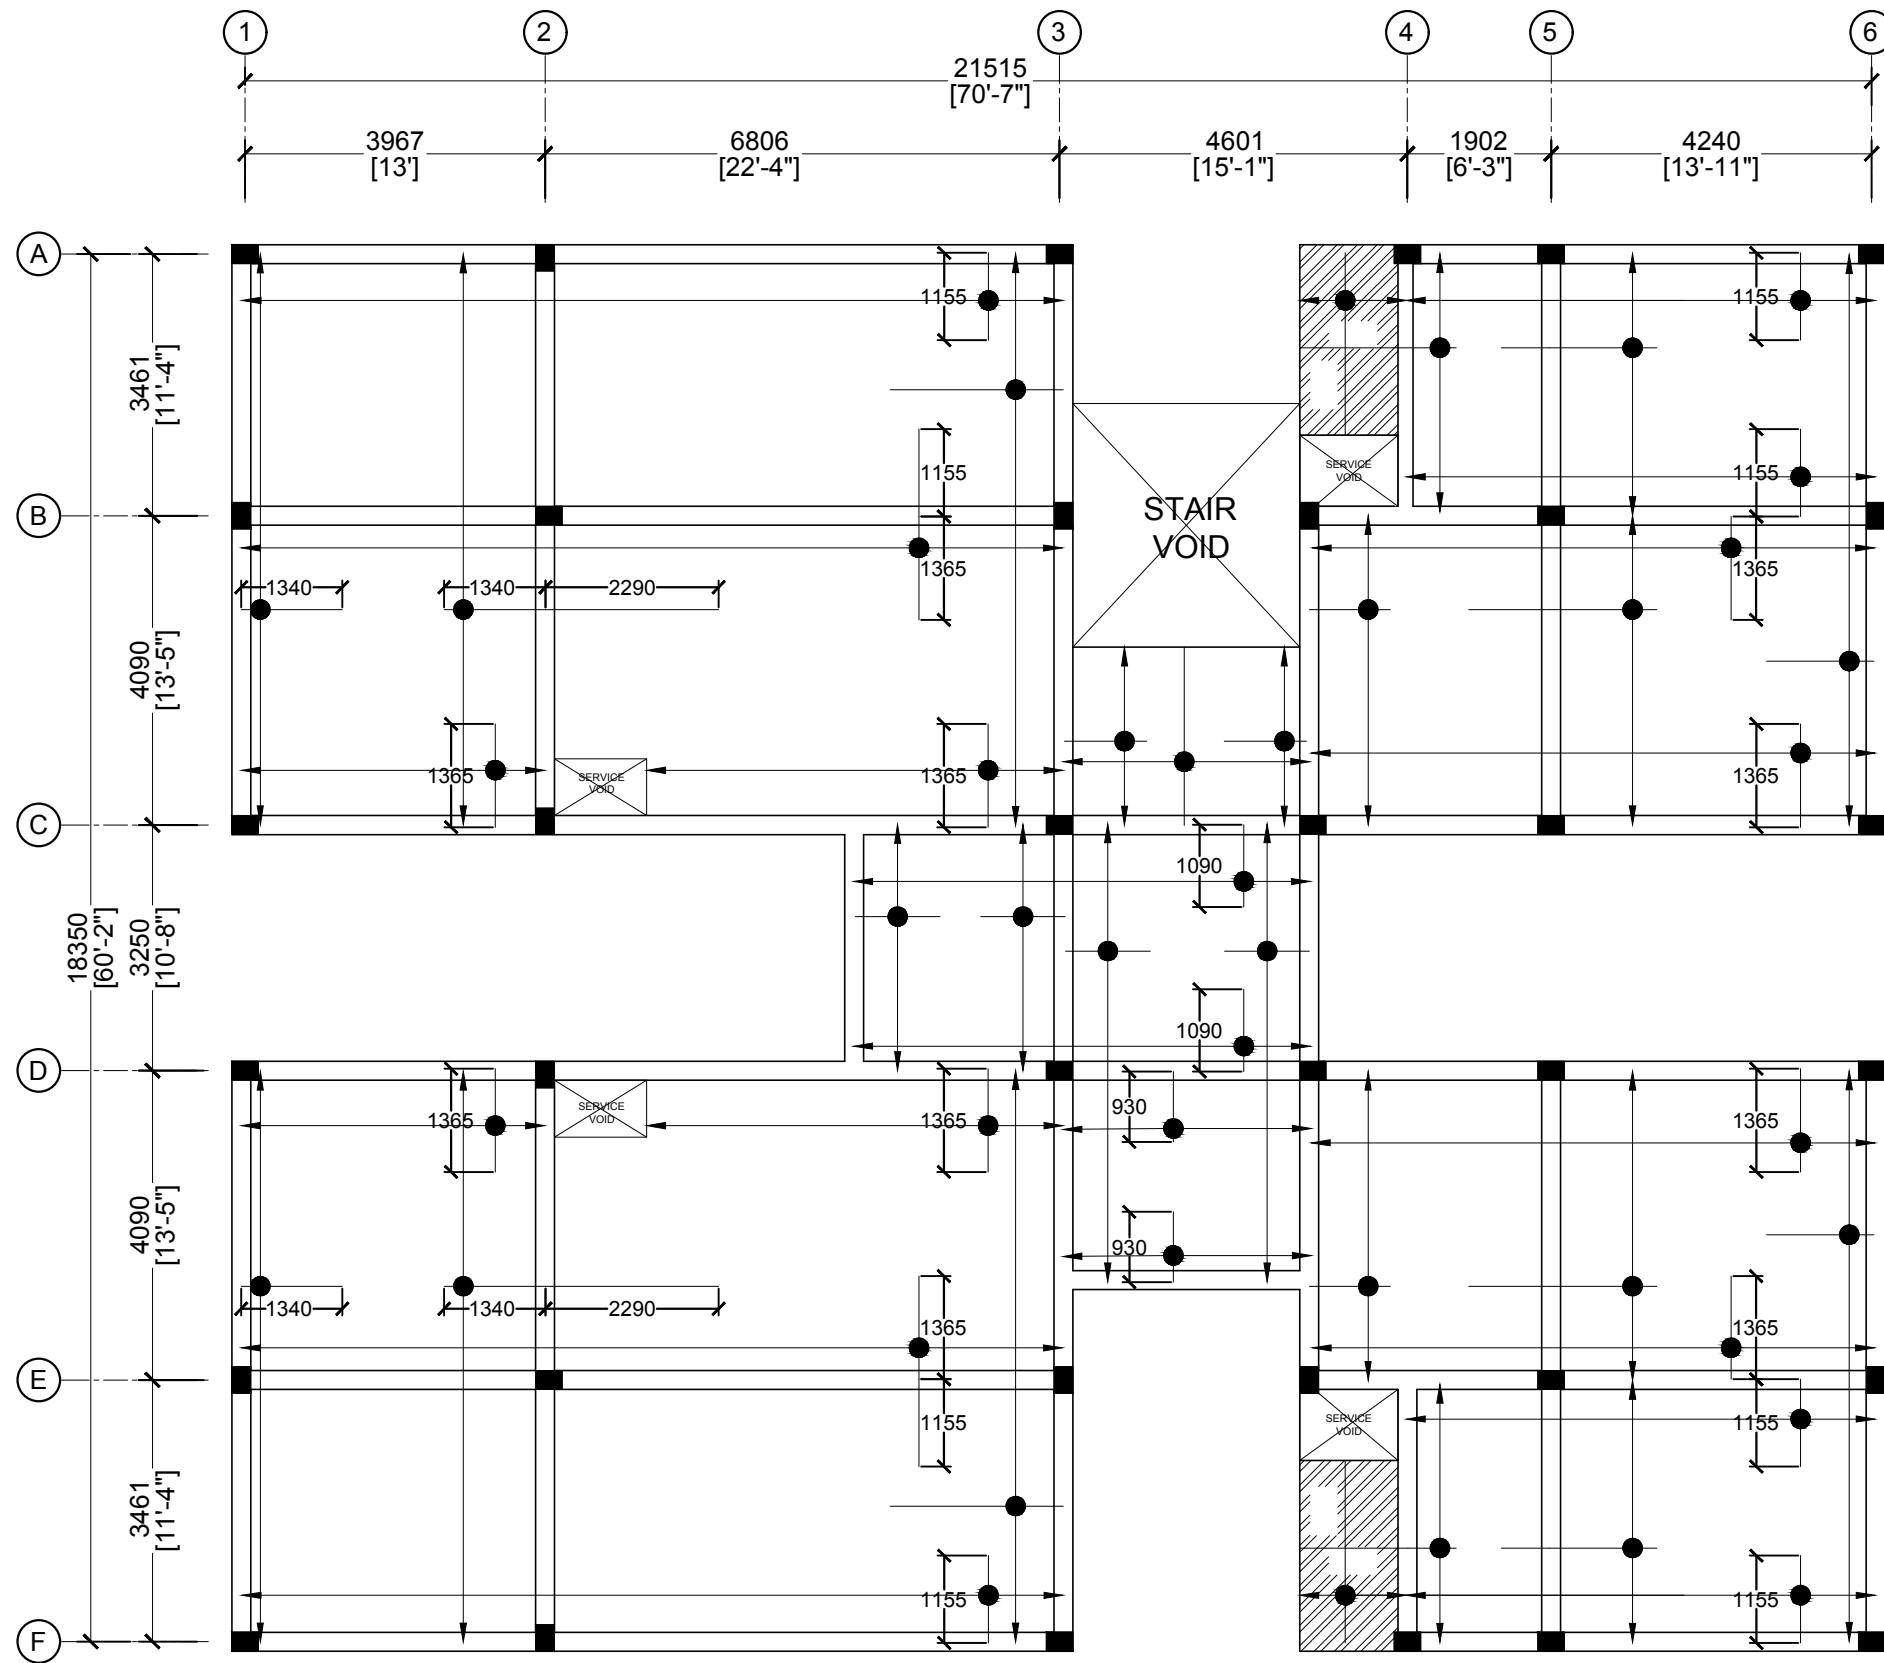

LEGEND:

SLAB

NOTE:

SLAB THICKNESS: 150mm
TOP REINFORCEMENT: T10 @ 150mm C/C (AS SHOWN)
BOTTOM REINFORCEMENT: T10 @ 150mm C/C, B/W




FIRST FLOOR BEAM PLAN

SCALE 1:100



<div><div>MTCC</div><div>MALDIVES TRANSPORT & CONTRACTING COMPANY PLC</div><div><small>SURVEY, DESIGN AND DEVELOPMENT SECTION CONSTRUCTION AND PROJECTS MANAGEMENT DEPARTMENT MTCG TOWER, BOOBU THAKURUPAANU MAGU, MALE 20181, REPUBLIC OF MALDIVES. PHONE: + (960) 332 6822 FAX: + (960) 333 2835 E-MAIL: design.development@mtcc.com.mv</small></div></div>	PROJECT TITLE MID HOSPITAL PROJECT ACCOMMODATION BUILDING	CLIENT & ADDRESS MINISTRY OF HEALTH	DESIGN ARCHITECT: SURVEYING, DESIGN AND DEVELOPMENT SECTION			REV	DESCRIPTION	DATE	APPR	SHEET IDENTIFICATION NUMBER S1.03
	DRAWING TITLE AS GIVEN	PROJECT LOCATION	ENGINEER: AMINATH ZOONA DRAWN BY: HASSAN SHAHULAN	STRUCTURAL CHECKER: IBRAHIM THOAM ARCHITECTURAL CHECKER: IRFAN WAHEED CHECKED BY: AMINATH SAMAHA	PAPER A3 SCALE AS GVN DATE 10-05-2020					

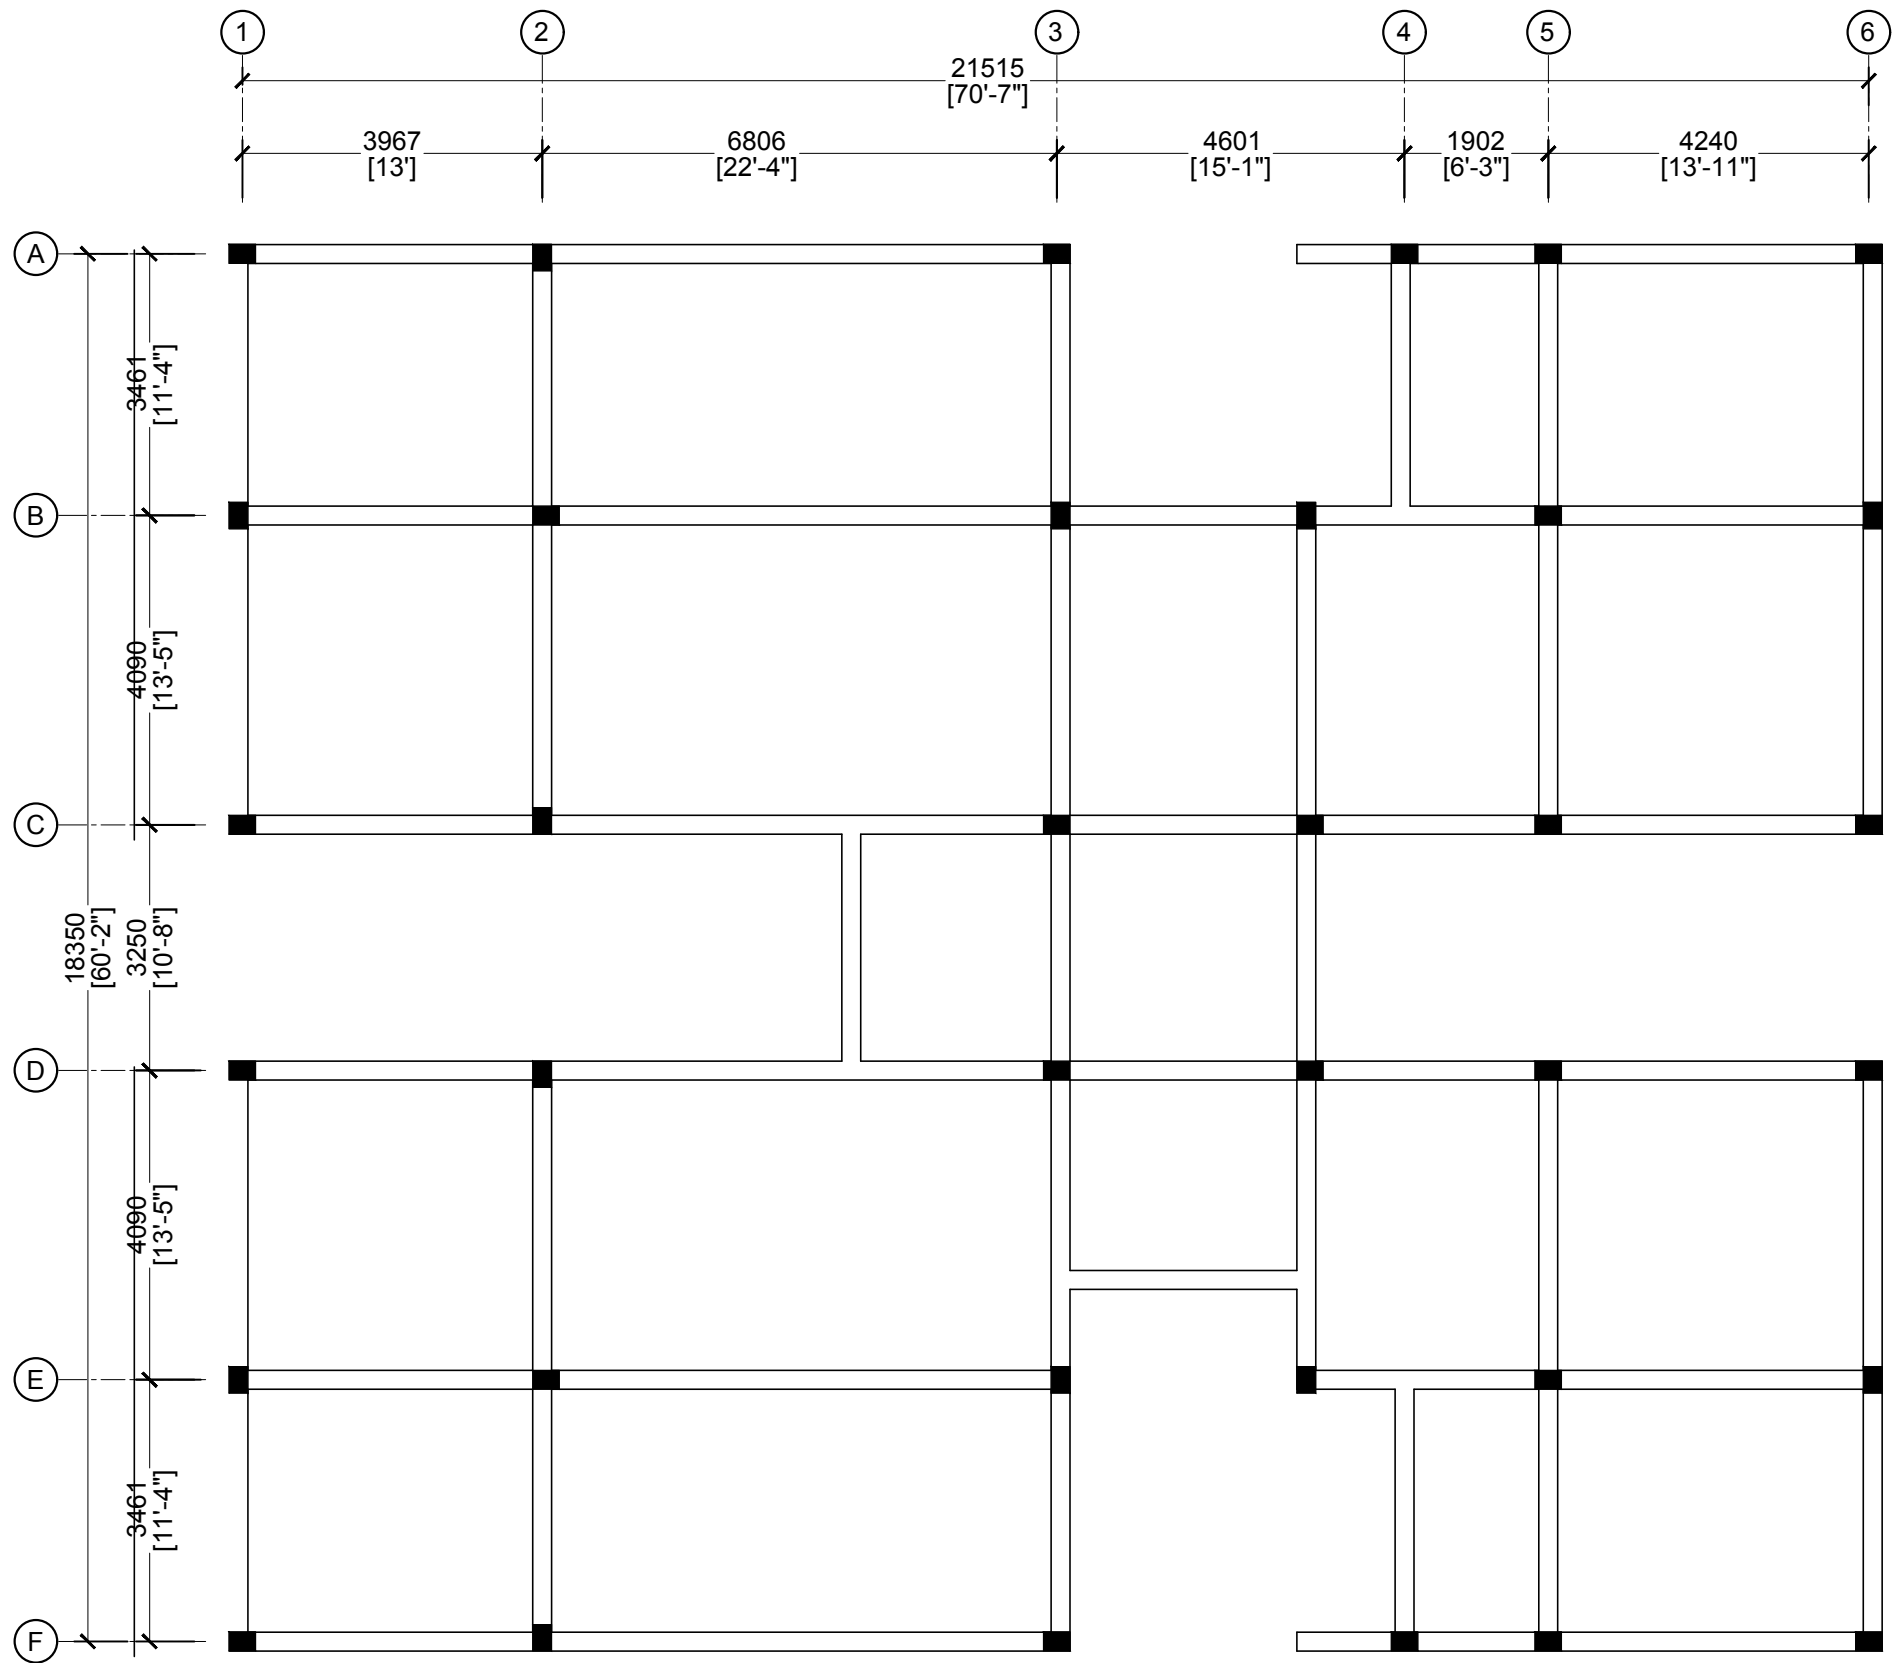


NOTE:


ALL BEAMS ARE B3







ROOF BEAM PLAN

SCALE 1:100

 

<div><p>MTCC MALDIVES TRANSPORT & CONTRACTING COMPANY PLC</p><p><small>SURVEY, DESIGN AND DEVELOPMENT SECTION CONSTRUCTION AND PROJECTS MANAGEMENT DEPARTMENT MTCG TOWER, BOOBU THAKURUPAANU MAGU, MALE 20181, REPUBLIC OF MALDIVES. PHONE: + (960) 332 6822 FAX: + (960) 333 2835 E-MAIL: design.development@mtcc.com.mv</small></p></div>	PROJECT TITLE MID HOSPITAL PROJECT ACCOMMODATION BUILDING	CLIENT & ADDRESS MINISTRY OF HEALTH	DESIGN ARCHITECT: SURVEYING, DESIGN AND DEVELOPMENT SECTION				REV	DESCRIPTION	DATE	APPR	SHEET IDENTIFICATION NUMBER S1.04 SHEET TITLE 24
	DRAWING TITLE AS GIVEN	PROJECT LOCATION	ENGINEER: AMINATH ZOONA	STRUCTURAL CHECKER: IBRAHIM THOAM	ARCHITECTURAL CHECKER: IRFAN WAHEED	PAPER A3	SCALE AS GVN				
			DRAWN BY: HASSAN SHAHULAN	CHECKED BY: AMINATH SAMAHA	DATE 10-05-2020						

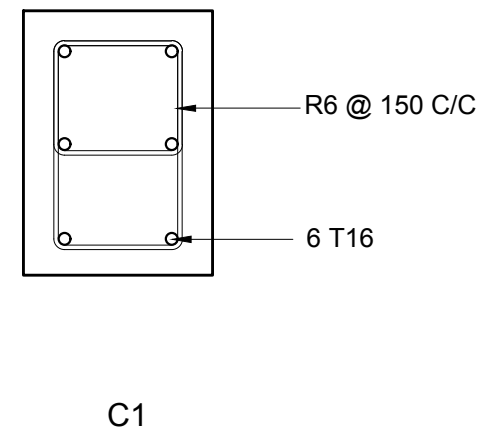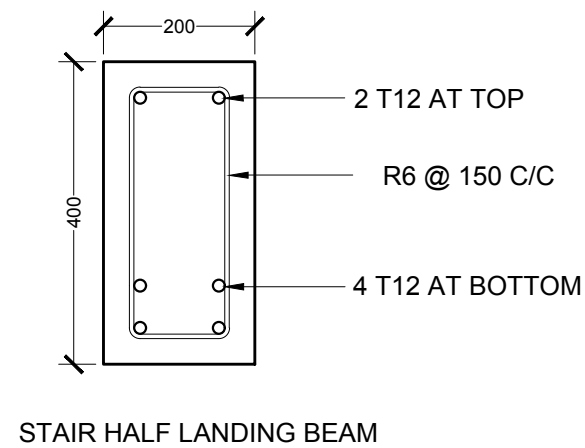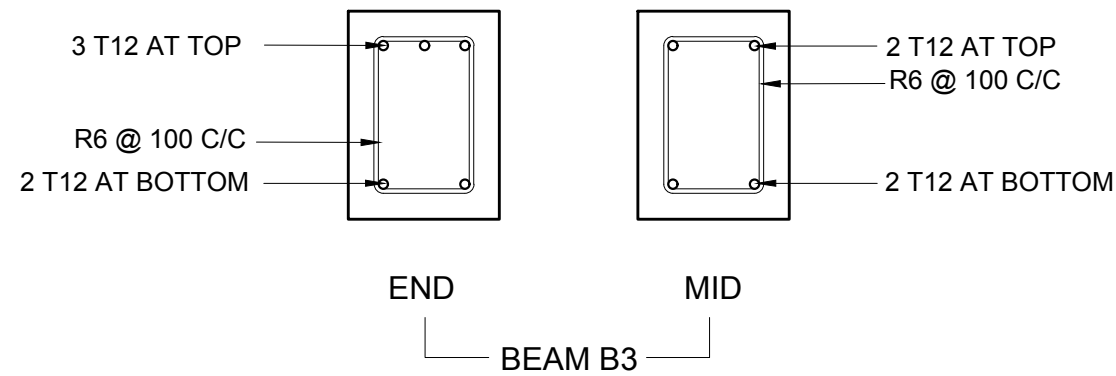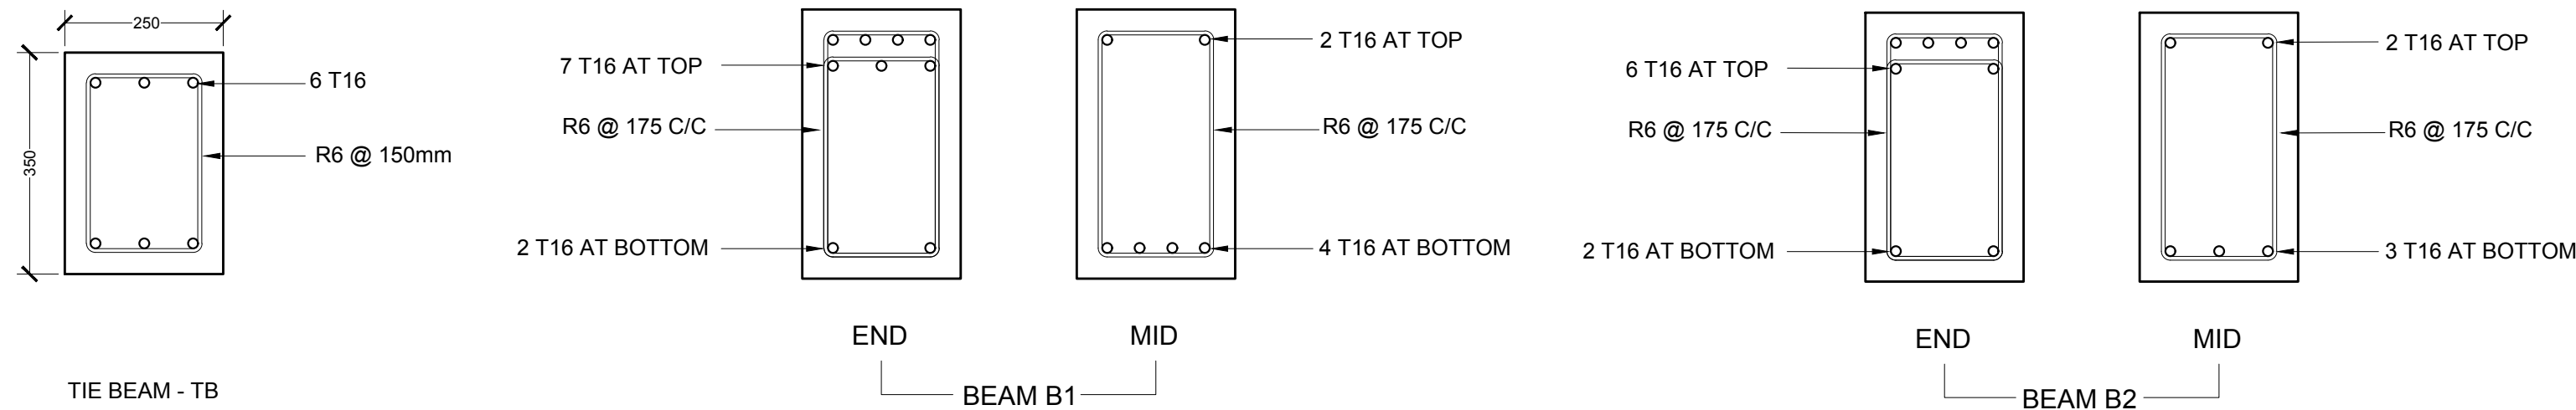


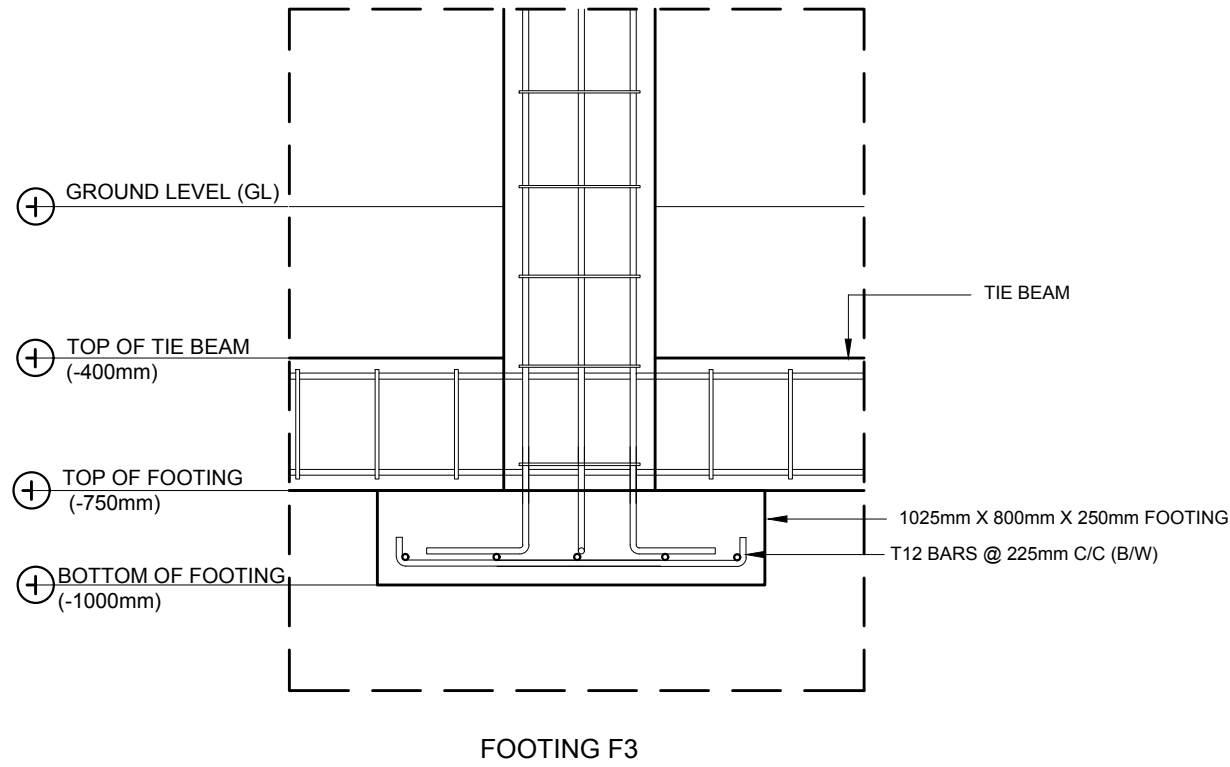
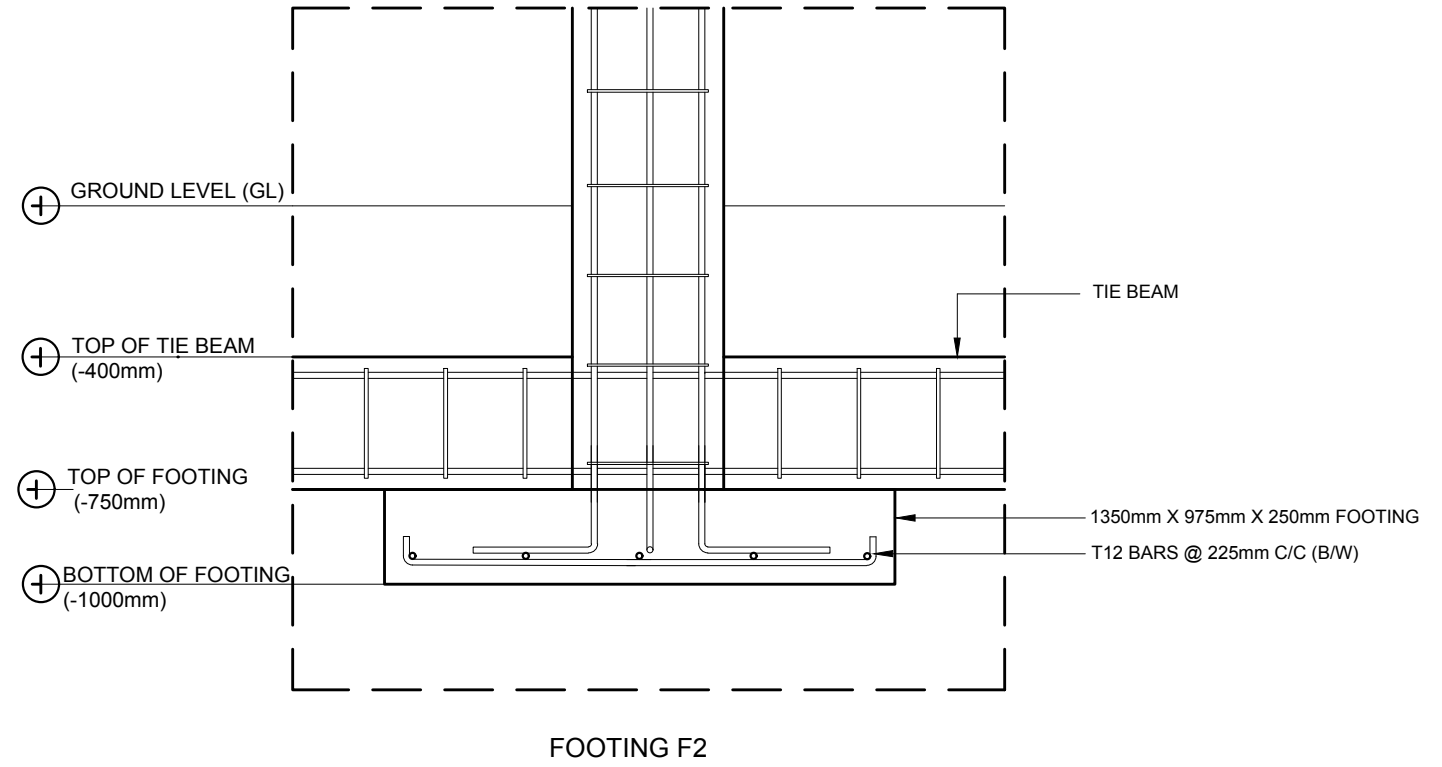
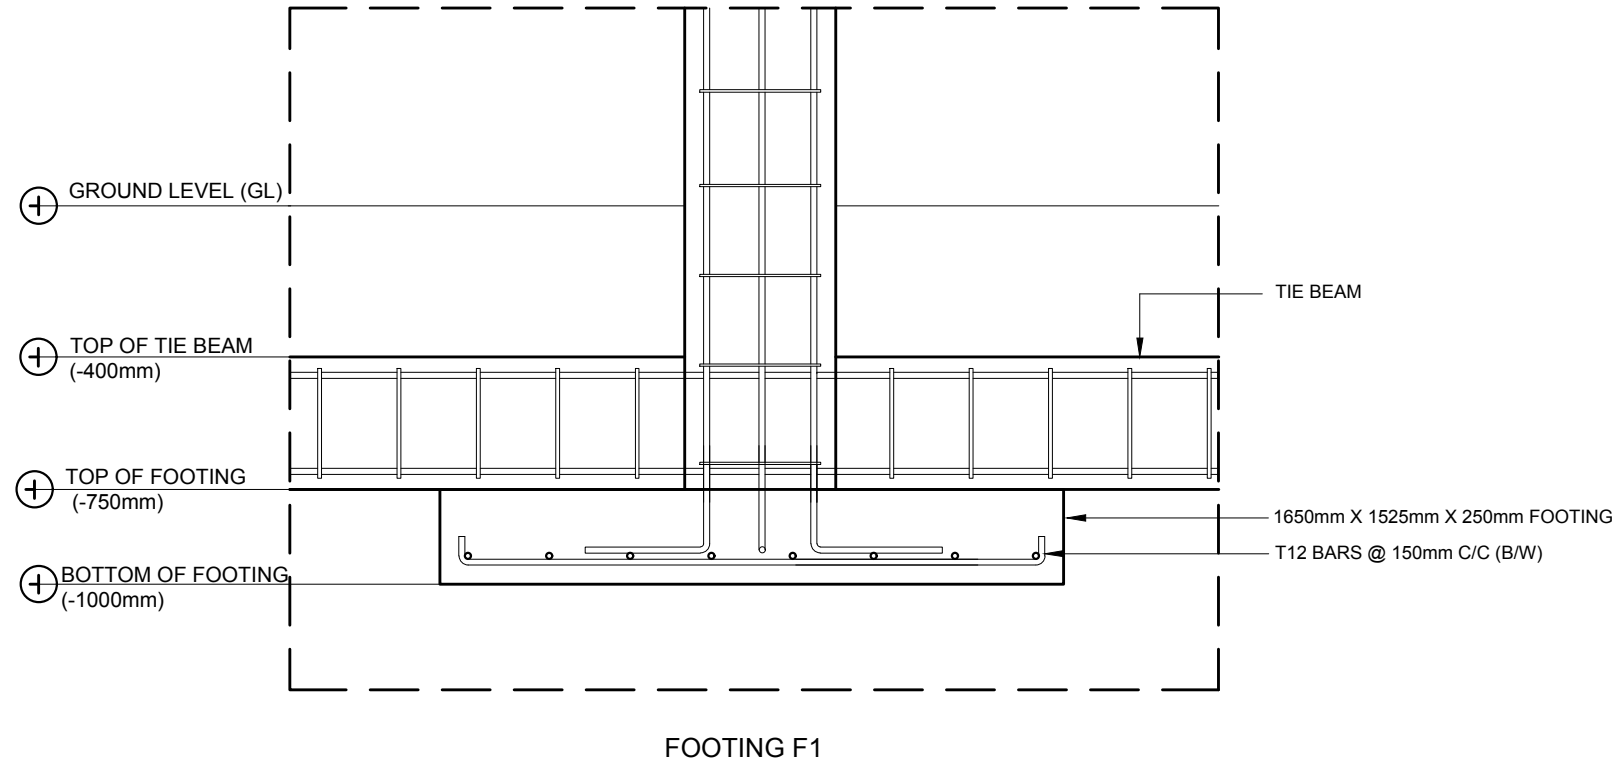
BEAM DETAILS

SCALE 1:10

0 0.05 0.1 0.2 0.4 METERS

NOTES:			
MINIMUM COVER TO REINFORCEMENT:			
FOUNDATION	=	50mm	
SLAB	=	25mm	
BEAMS	=	35mm	
COLUMNS	=	40mm	
ANCHOR BARS	=	55 X DIA	
LAPS	=	45 X DIA	
MID BARS	=	0.85 X SPAN	
SUPPORT BARS	=	1/3 X SPAN	


 MTCC MALDIVES TRANSPORT & CONTRACTING COMPANY PLC <small>SURVEY, DESIGN AND DEVELOPMENT SECTION CONSTRUCTION AND PROJECTS MANAGEMENT DEPARTMENT MTCG TOWER, BOOBU THAKURUPAANU MAGU, MALE 20181, REPUBLIC OF MALDIVES. PHONE: + (960) 332 6822 FAX: + (960) 333 2835 E-MAIL: design.development@mtcc.com.mv</small>	PROJECT TITLE MID HOSPITAL PROJECT ACCOMMODATION BUILDING	CLIENT & ADDRESS MINISTRY OF HEALTH	DESIGN ARCHITECT: SURVEYING, DESIGN AND DEVELOPMENT SECTION				REV	DESCRIPTION	DATE	APPR	SHEET IDENTIFICATION NUMBER S5.01 SHEET TITLE 25
	DRAWING TITLE AS GIVEN	PROJECT LOCATION	ENGINEER: AMINATH ZOONA DRAWN BY: HASSAN SHAHULAN	STRUCTURAL CHECKER: IBRAHIM THOAM ARCHITECTURAL CHECKER: IRFAN WAHEED CHECKED BY: AMINATH SAMAHA	PAPER A3	SCALE AS GVN DATE 10-05-2020					




FOOTING DETAILS

SCALE 1:20

0 0.1 0.2 0.4 0.8 METERS

 MTCC MALDIVES TRANSPORT & CONTRACTING COMPANY PLC <small>SURVEY, DESIGN AND DEVELOPMENT SECTION CONSTRUCTION AND PROJECTS MANAGEMENT DEPARTMENT MTCC TOWER, BOOJU THAKURUPAANU MAGU, MALE 20181, REPUBLIC OF MALDIVES. PHONE: + (960) 332 6822 FAX: + (960) 333 2835 E-MAIL: design.development@mtcc.com.mv</small>	PROJECT TITLE MID HOSPITAL PROJECT ACCOMMODATION BUILDING	CLIENT & ADDRESS MINISTRY OF HEALTH	DESIGN ARCHITECT: SURVEYING, DESIGN AND DEVELOPMENT SECTION				REV	DESCRIPTION	DATE	APPR	SHEET IDENTIFICATION NUMBER S5.02 SHEET TITLE 26
	DRAWING TITLE AS GIVEN	PROJECT LOCATION	ENGINEER:	STRUCTURAL CHECKER: IBRAHIM THOAM							
			ARCHITECT: AMINATH ZOONA	ARCHITECTURAL CHECKER: IRFAN WAHEED	PAPER A3	SCALE AS GVN					
			DRAWN BY: HASSAN SHAHULAN	CHECKED BY: AMINATH SAMAHA	DATE 10-05-2020						

COPYRIGHT All plans, sketches, drawings, graphic representations and specifications prepared by the Architect(s) & Engineer(s) are instruments of service. The copyright and ownership of both the design and these instruments of service belong to the Architect(s) & Engineer(s) and may not be used for any other project, or sold, or offered for sale by any party other than the Architect/Engineer unless the Architect/Engineer has given written consent. Copies of the documents submitted to the client prepared by the Architect/Engineer maybe used as they were intended; once, and on the same site and project.

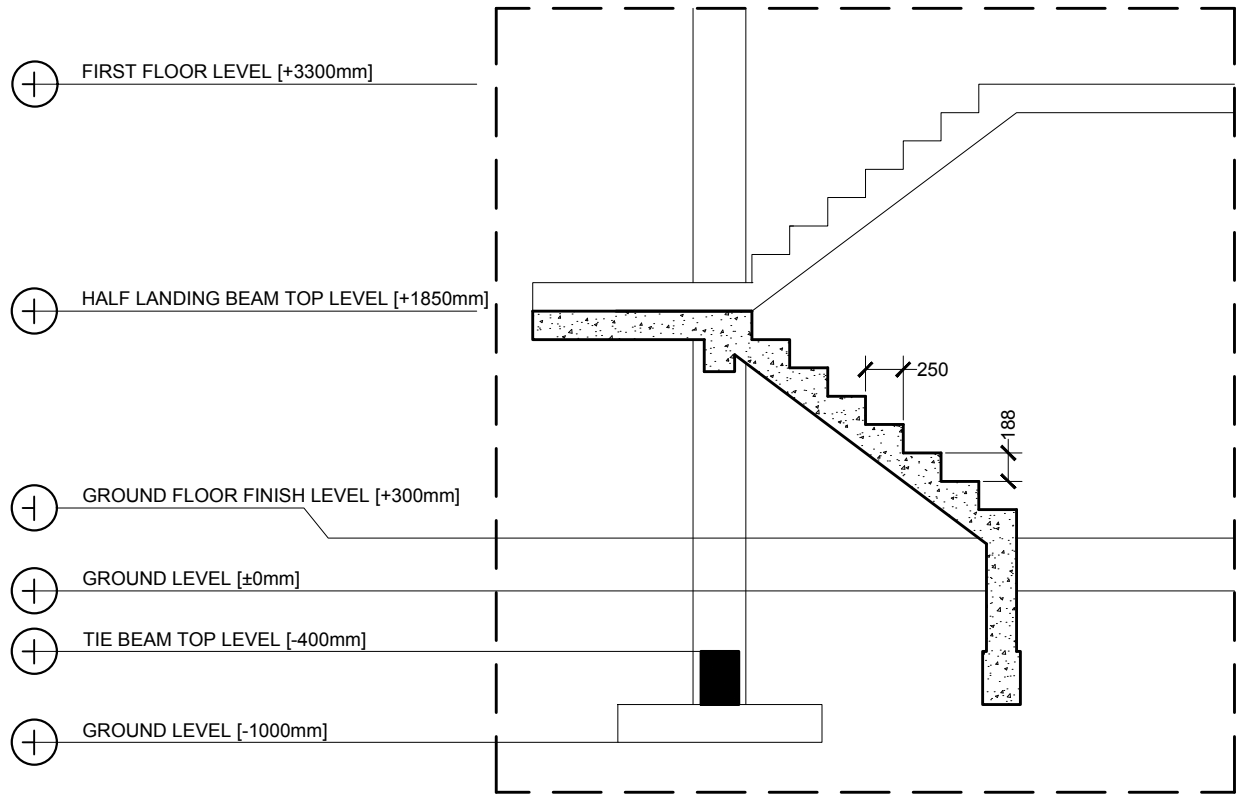


STAIR DETAIL

SCALE 1:50
0 0.25 0.5 1 2 METERS


STAIR DETAIL

SCALE 1:100
0 0.5 1 2 4 METERS

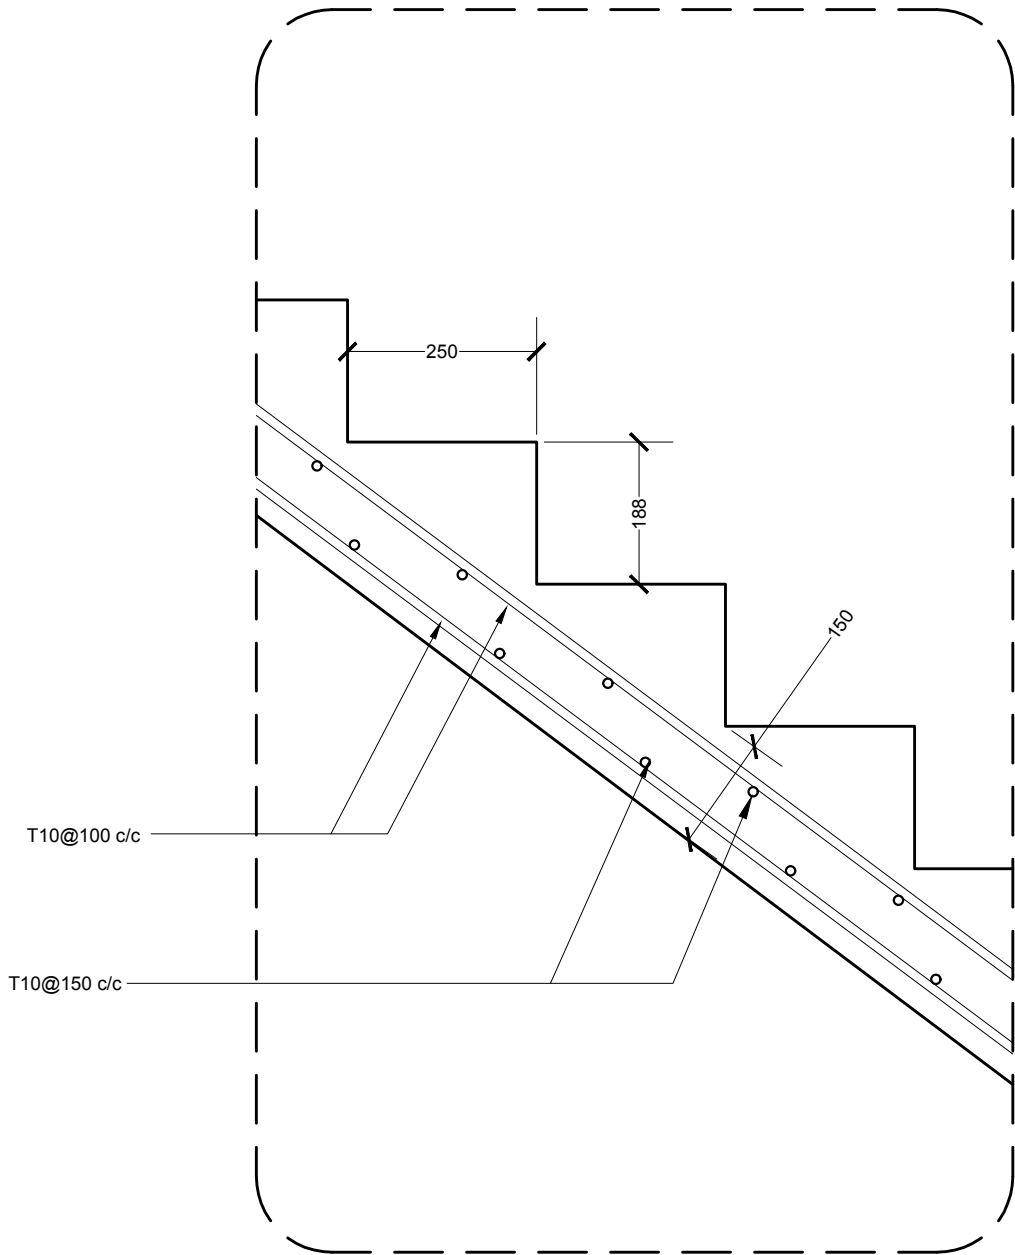

STAIR DETAIL

SCALE 1:20
0 0.1 0.2 0.4 0.8 METERS


<div> MTCC MALDIVES TRANSPORT & CONTRACTING COMPANY PLC</div> <div><small>SURVEY, DESIGN AND DEVELOPMENT SECTION CONSTRUCTION AND PROJECTS MANAGEMENT DEPARTMENT MTCG TOWER, BOOJU THAKURUPAANU MAGU, MALE 20181, REPUBLIC OF MALDIVES. PHONE: + (960) 332 6822 FAX: + (960) 333 2835 E-MAIL: design.development@mtcc.com.mv</small></div>	PROJECT TITLE MID HOSPITAL PROJECT ACCOMMODATION BUILDING	CLIENT & ADDRESS MINISTRY OF HEALTH	DESIGN ARCHITECT: SURVEYING, DESIGN AND DEVELOPMENT SECTION				<table><tr><th>REV</th><th>DESCRIPTION</th><th>DATE</th><th>APPR</th></tr><tr><td> </td><td> </td><td> </td><td> </td></tr><tr><td> </td><td> </td><td> </td><td> </td></tr><tr><td> </td><td> </td><td> </td><td> </td></tr><tr><td> </td><td> </td><td> </td><td> </td></tr></table>	REV	DESCRIPTION	DATE	APPR																	SHEET IDENTIFICATION NUMBER <div>S5.03</div>	
	REV	DESCRIPTION	DATE	APPR																									
DRAWING TITLE AS GIVEN	PROJECT LOCATION	ENGINEER: AMINATH ZOONA	STRUCTURAL CHECKER: IBRAHIM THOAM	PAPER A3	SCALE AS GVN	SHEET TITLE 27																							
		ARCHITECT: AMINATH ZOONA	ARCHITECTURAL CHECKER: IRFAN WAHEED																										
		DRAWN BY: HASSAN SHAHULAN	CHECKED BY: AMINATH SAMAHA	DATE 10-05-2020																									

MID HOSPITAL PROJECT | SERVICE BUILDING

CLIENT: MINISTRY OF HEALTH

DESIGN : SURVEY , DESIGN AND DEVELOPMENT SECTION | MTCC PLC

DATE: 10 MAY 2020

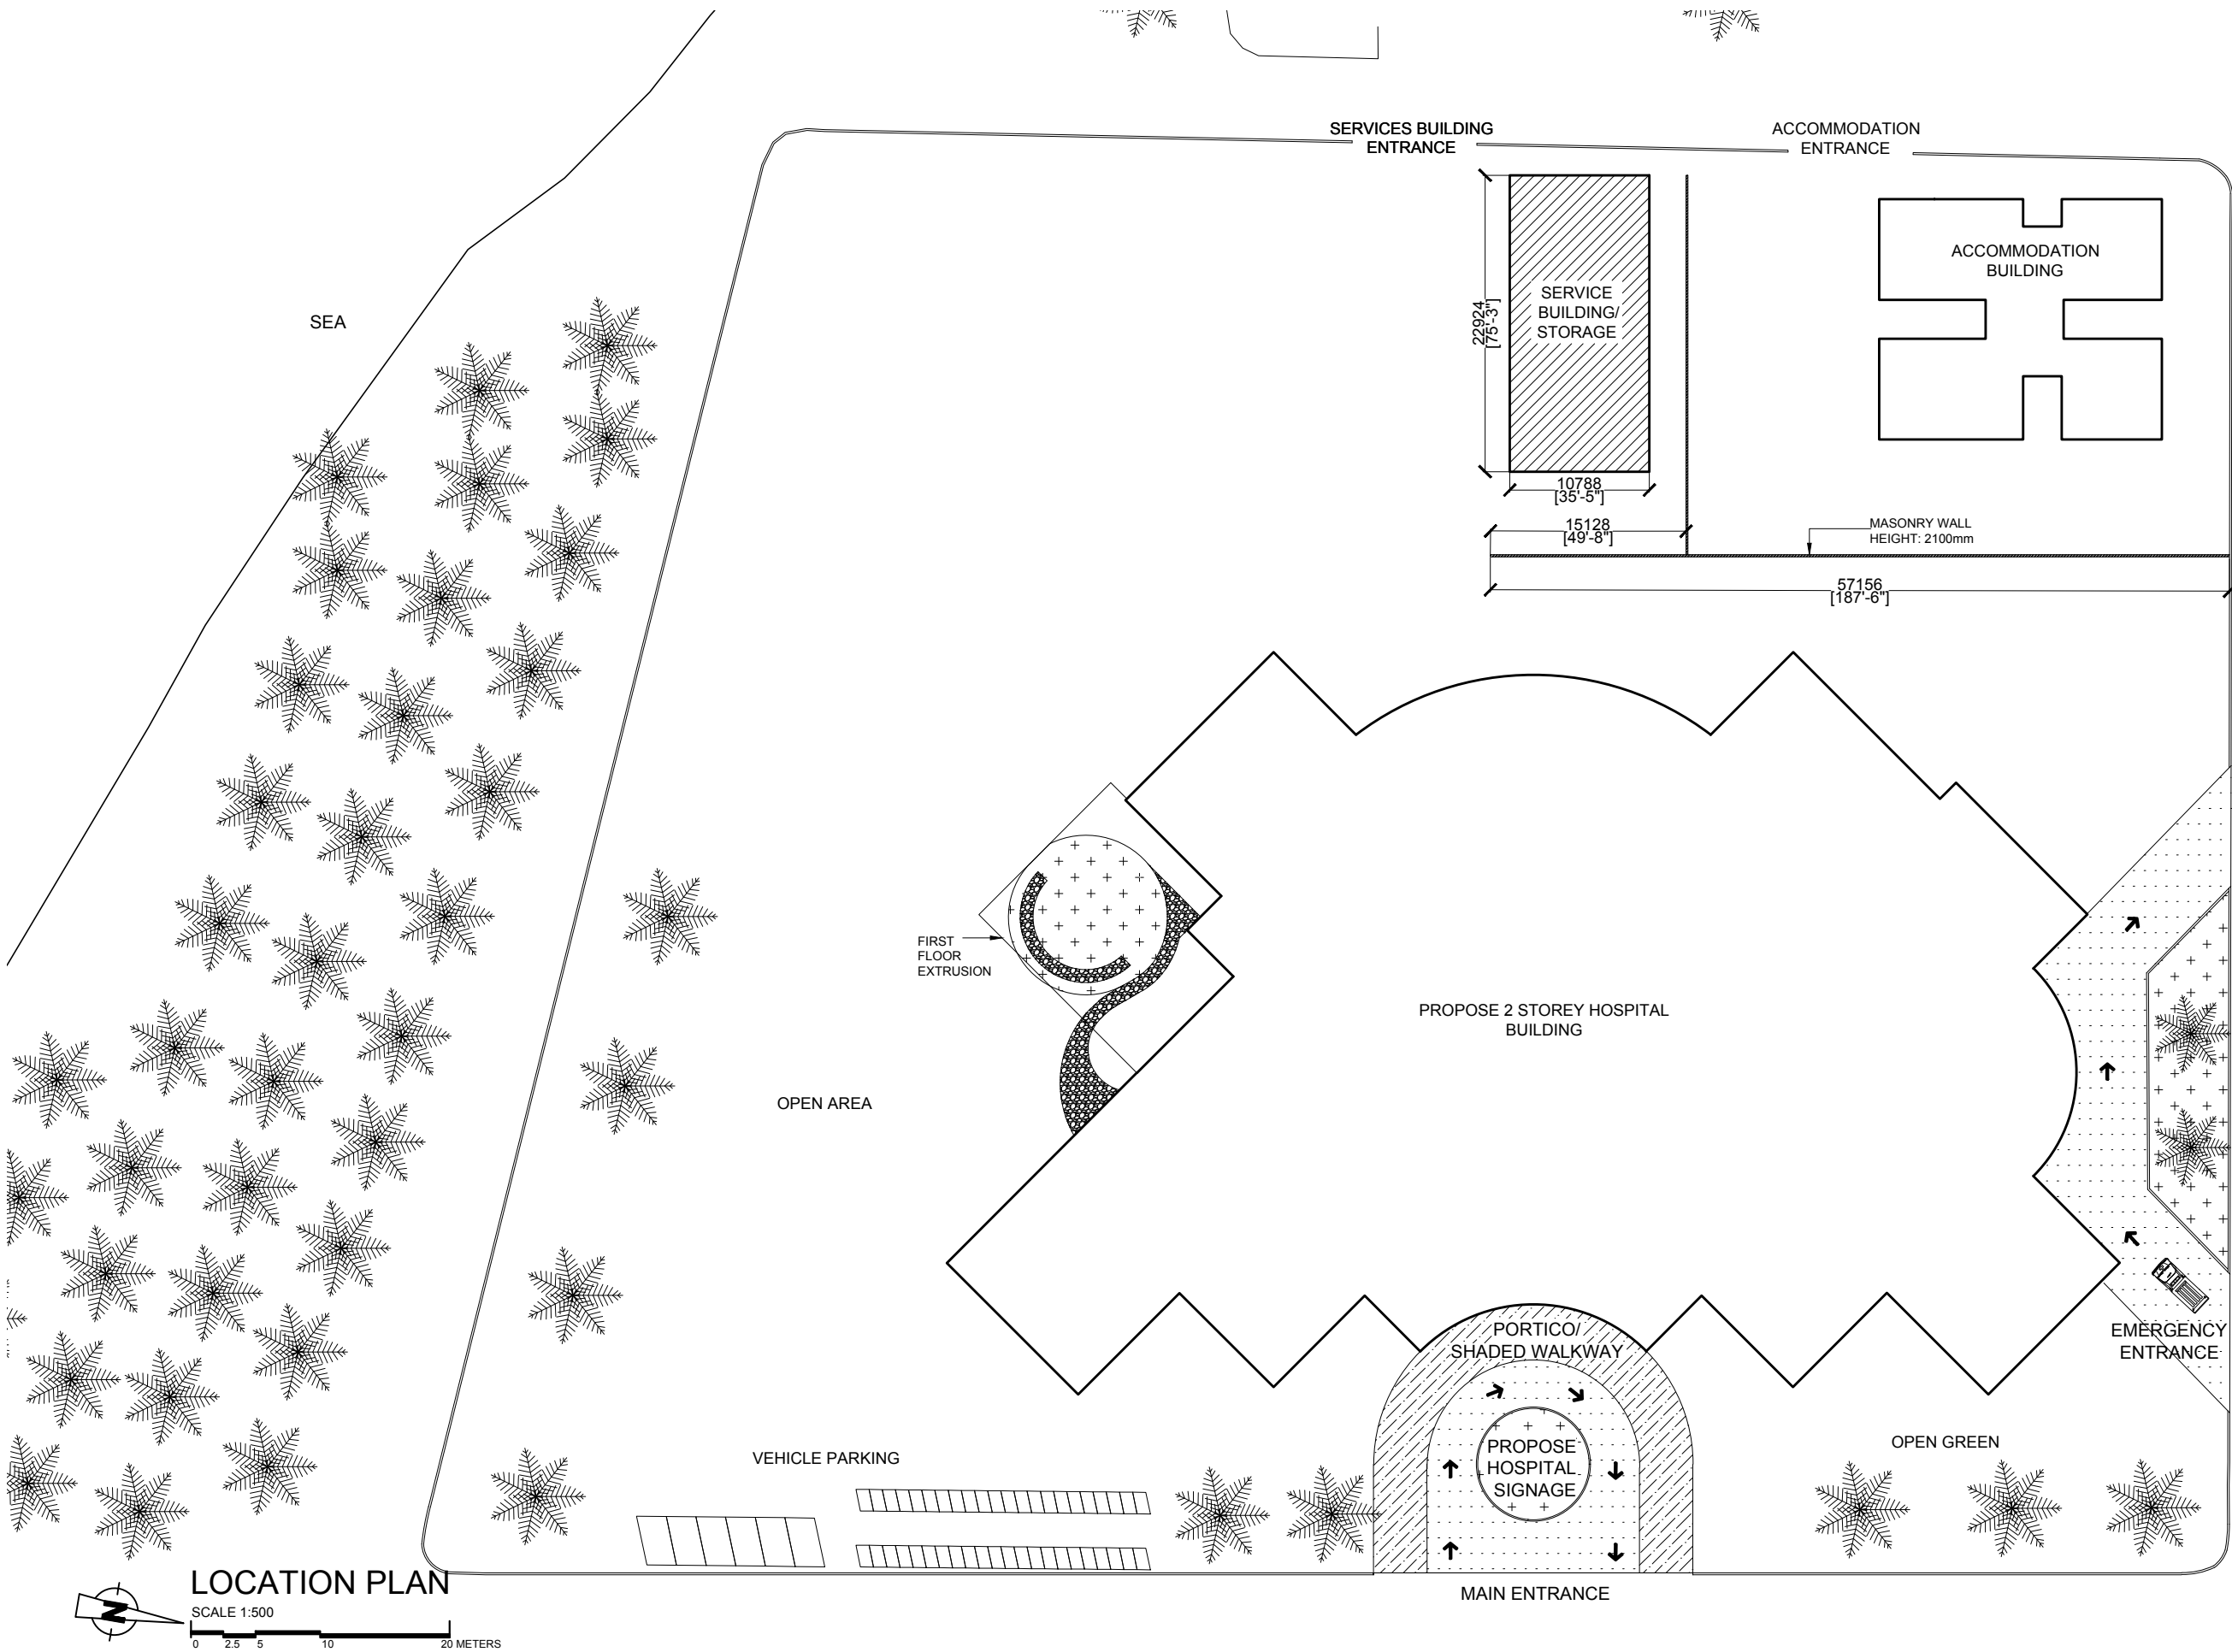


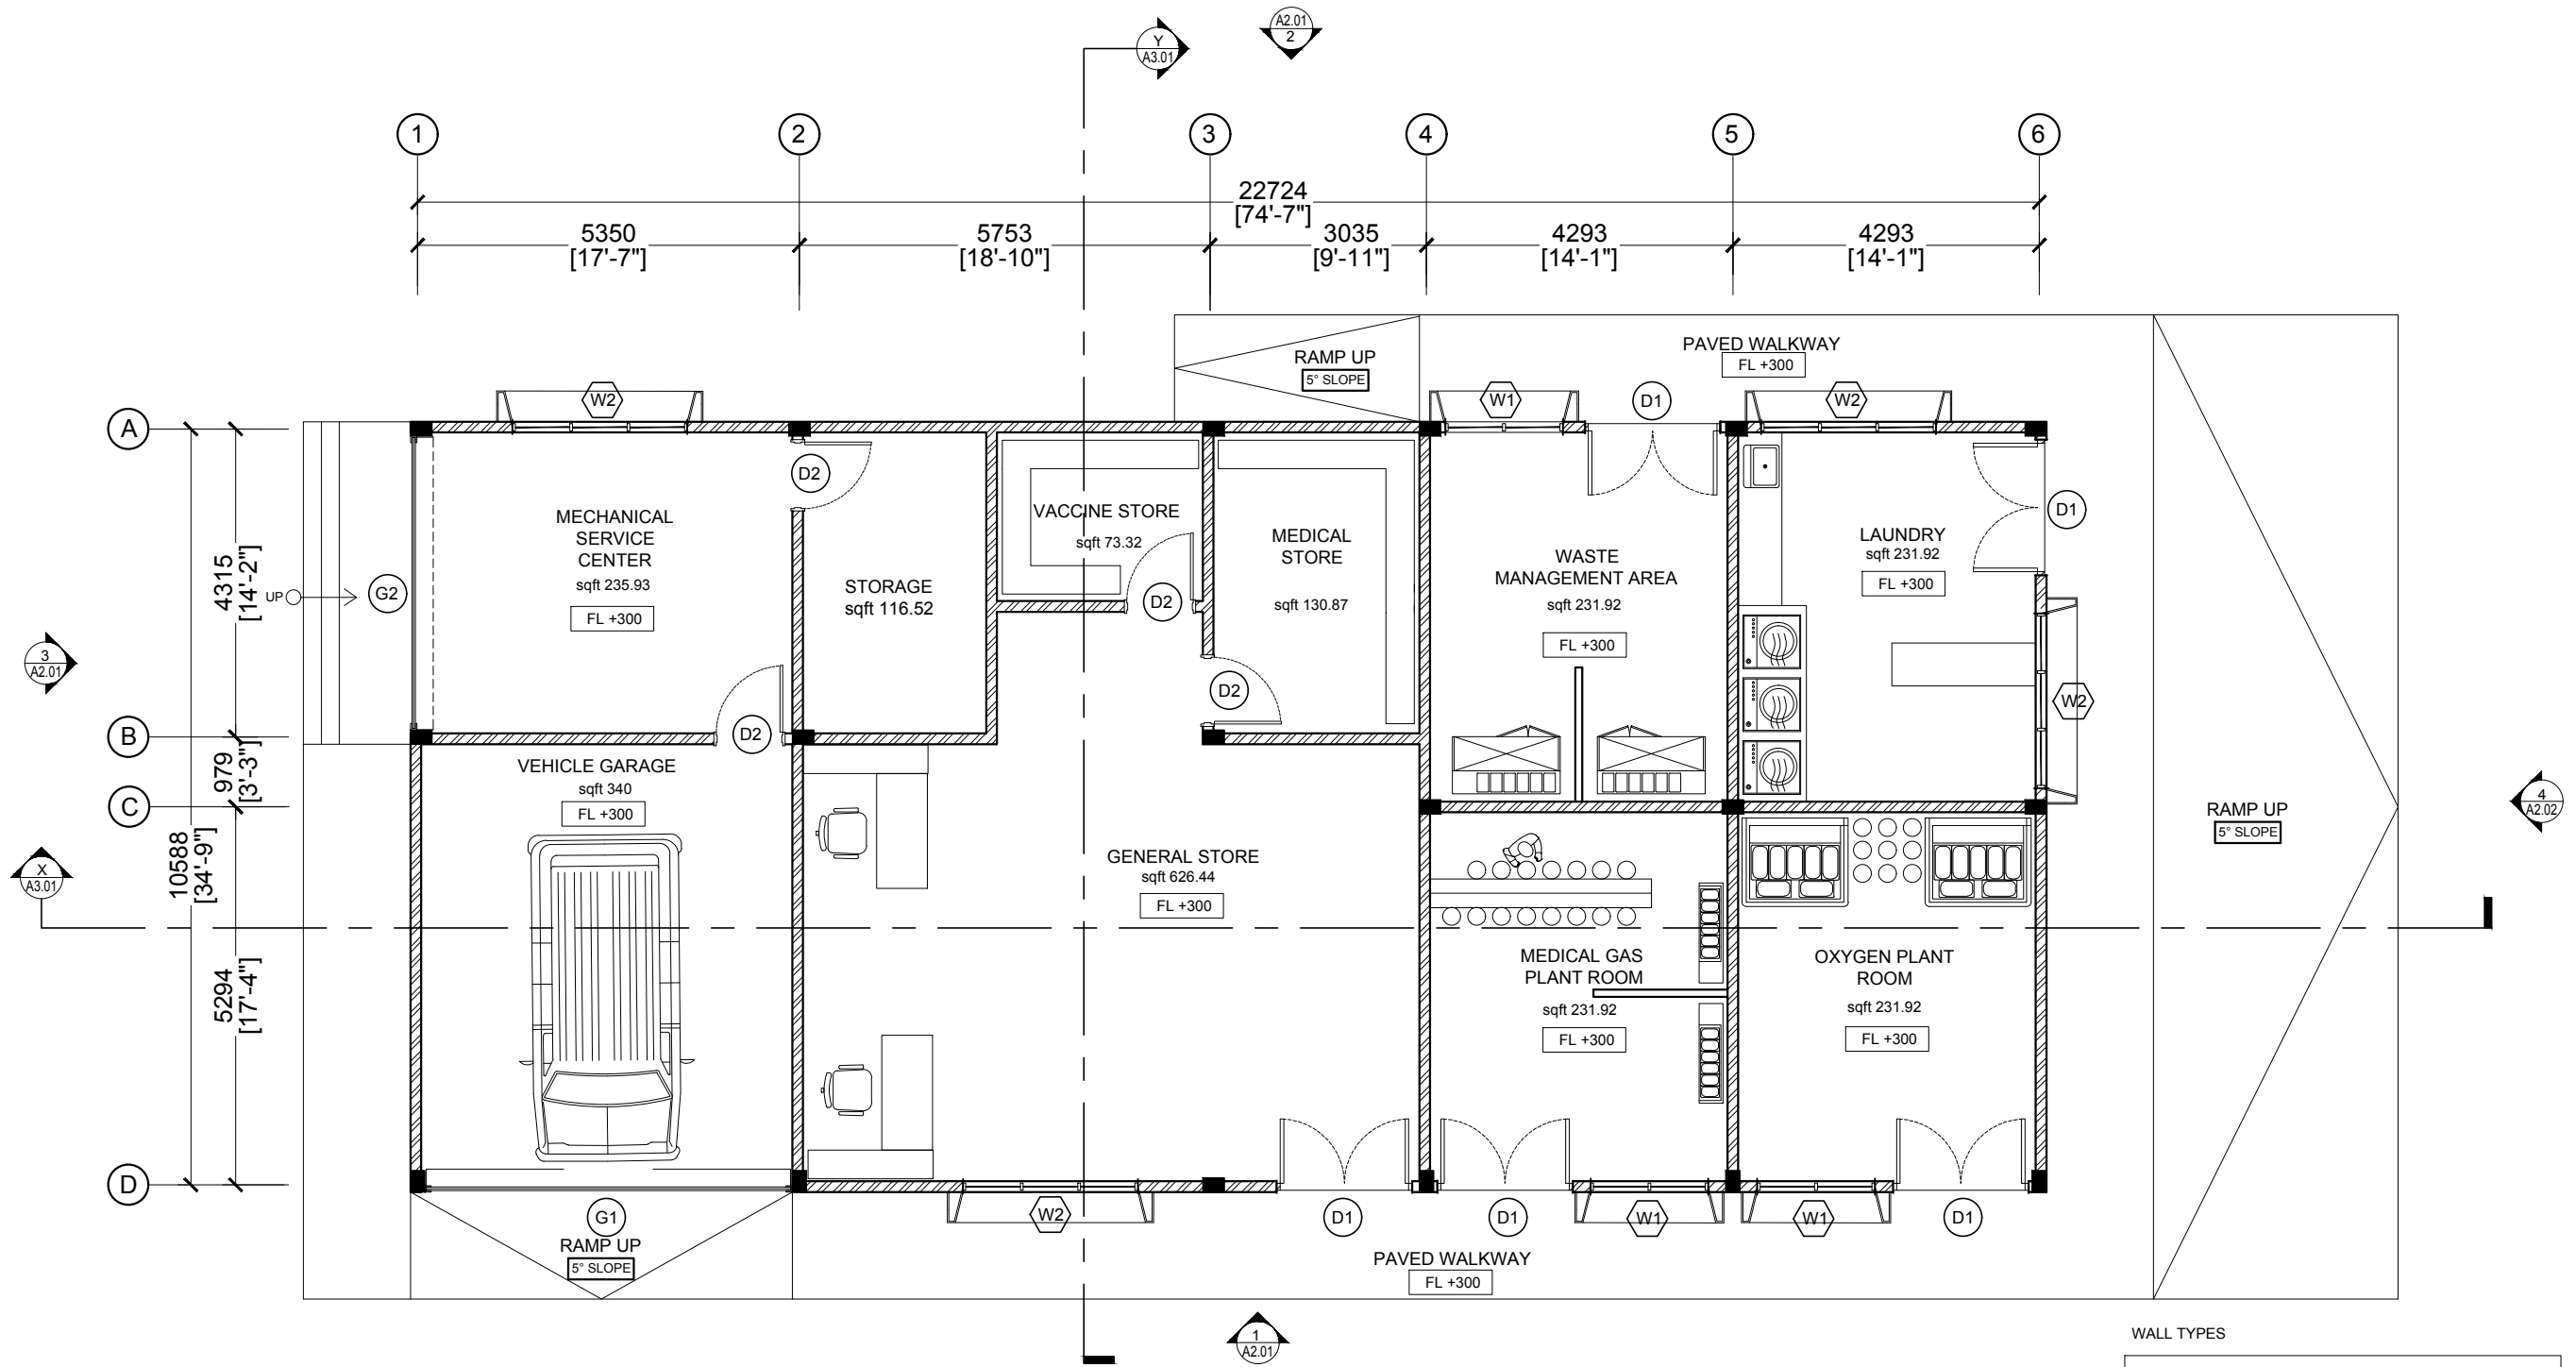
LEGEND:

	PAVED VEHICLE ROAD
	GRASS
	PAVED WALKWAY
	CONCRETE PAVED GARDEN WALKWAY

NOTE:

TOTAL PLOT AREA: 150,743.77 SQFT
PROPOSED OPEN AREA: 52955.09 SQFT
PROPOSE FOOT PRINT AREA : 2,661.99 SQFT 247.0 SQM
PROPOSED BUILD UP AREA: 2,661.99 SQFT 247.0 SQM

<div><p>MTCC MALDIVES TRANSPORT & CONTRACTING COMPANY PLC</p><p><small>SURVEY, DESIGN AND DEVELOPMENT SECTION CONSTRUCTION AND PROJECTS MANAGEMENT DEPARTMENT, MTCG TOWER, 500/1 THAKURUPAANI MAGU, MALE 20181, REPUBLIC OF MALDIVES. PHONE: +(960) 332 6822 FAX: +(960) 333 2835 E-MAIL: design.development@mtcc.com.mv</small></p></div>	PROJECT TITLE MID HOSPITAL PROJECT SERVICES BUILDING	CLIENT & ADDRESS MINISTRY OF HEALTH	DESIGN ARCHITECT: SURVEYING, DESIGN AND DEVELOPMENT SECTION				REV	DESCRIPTION	DATE	APPR	SHEET IDENTIFICATION NUMBER A1.01 SHEET TITLE 01
	DRAWING TITLE AS GIVEN	PROJECT LOCATION	ENGINEER:	STRUCTURAL CHECKER: IBRAHIM THOAM							
			ARCHITECT: AMINATH ZOONA	ARCHITECTURAL CHECKER: IRFAN WAHEED	PAPER A3	SCALE AS GVN					
			DRAWN BY: HASSAN SHAHULAN	CHECKED BY: AMINATH SAMAHA	DATE 10-05-2020						



WALL TYPES	
	PROPOSED MASONRY WALLS
	PROPOSED PAINTED FINISH CEMENT DRY WALLS (COLD-FORMED STEEL STUD FRAMING)
	PROPOSED COLUMNS



GROUND FLOOR PLAN


SCALE 1:100


0 0.5 1 2 4 METERS

 MTCC MALDIVES TRANSPORT & CONTRACTING COMPANY PLC <small>SURVEY, DESIGN AND DEVELOPMENT SECTION CONSTRUCTION AND PROJECTS MANAGEMENT DEPARTMENT MTCG TOWER, BOOBU THAKURUPAANU MAGU, MALE 20181, REPUBLIC OF MALDIVES. PHONE: + (960) 332 6822 FAX: + (960) 333 2835 E-MAIL: design.development@mtcc.com.mv</small>	PROJECT TITLE MID HOSPITAL PROJECT SERVICES BUILDING	CLIENT & ADDRESS MINISTRY OF HEALTH	DESIGN ARCHITECT: SURVEYING, DESIGN AND DEVELOPMENT SECTION		REV	DESCRIPTION	DATE	APPR	SHEET IDENTIFICATION NUMBER A1.02
	DRAWING TITLE AS GIVEN	PROJECT LOCATION	ENGINEER: AMINATH ZOONA DRAWN BY: HASSAN SHAHULAN	STRUCTURAL CHECKER: IBRAHIM THOAM ARCHITECTURAL CHECKER: IRFAN WAHEED CHECKED BY: AMINATH SAMAHA PAPER A3 SCALE AS GVN DATE 10-05-2020					

COPYRIGHT All plans, sketches, drawings, graphic representations and specifications prepared by the Architect(s) & Engineer(s) are instruments of service. The copyright and ownership of both the design and these instruments of service belong to the Architect(s) & Engineer(s) and may not be used for any other project, or sold, or offered for sale by any party other than the Architect/Engineer unless the Architect/Engineer has given written consent. Copies of the documents submitted to the client prepared by the Architect/Engineer maybe used as they were intended, once, and on the same site and project.





<div><p>MTCC MALDIVES TRANSPORT & CONTRACTING COMPANY PLC</p><p><small>SURVEY, DESIGN AND DEVELOPMENT SECTION CONSTRUCTION AND PROJECTS MANAGEMENT DEPARTMENT, MTCC TOWER, BODU THAKURUFANU MAGU, MALE 20181, REPUBLIC OF MALDIVES. PHONE: +(960) 332 6822 FAX: +(960) 333 2935 E-MAIL: design.development@mtcc.com.mv</small></p></div>	PROJECT TITLE	CLIENT & ADDRESS	DESIGN ARCHITECT: SURVEYING, DESIGN AND DEVELOPMENT SECTION				REV	DESCRIPTION	DATE	APPR	SHEET IDENTIFICATION NUMBER A1.03 SHEET TITLE 03	
	MID HOSPITAL PROJECT SERVICES BUILDING	MINISTRY OF HEALTH										
	DRAWING TITLE	PROJECT LOCATION	ENGINEER:	STRUCTURAL CHECKER: IBRAHIM THOAM								
	AS GIVEN		ARCHITECT: AMINATH ZOONA	ARCHITECTURAL CHECKER: IRFAN WAHEED	PAPER A3	SCALE AS GVN						
			DRAWN BY: HASSAN SHAHULAN	CHECKED BY: AMINATH SAMAHA	DATE 10-05-2020							

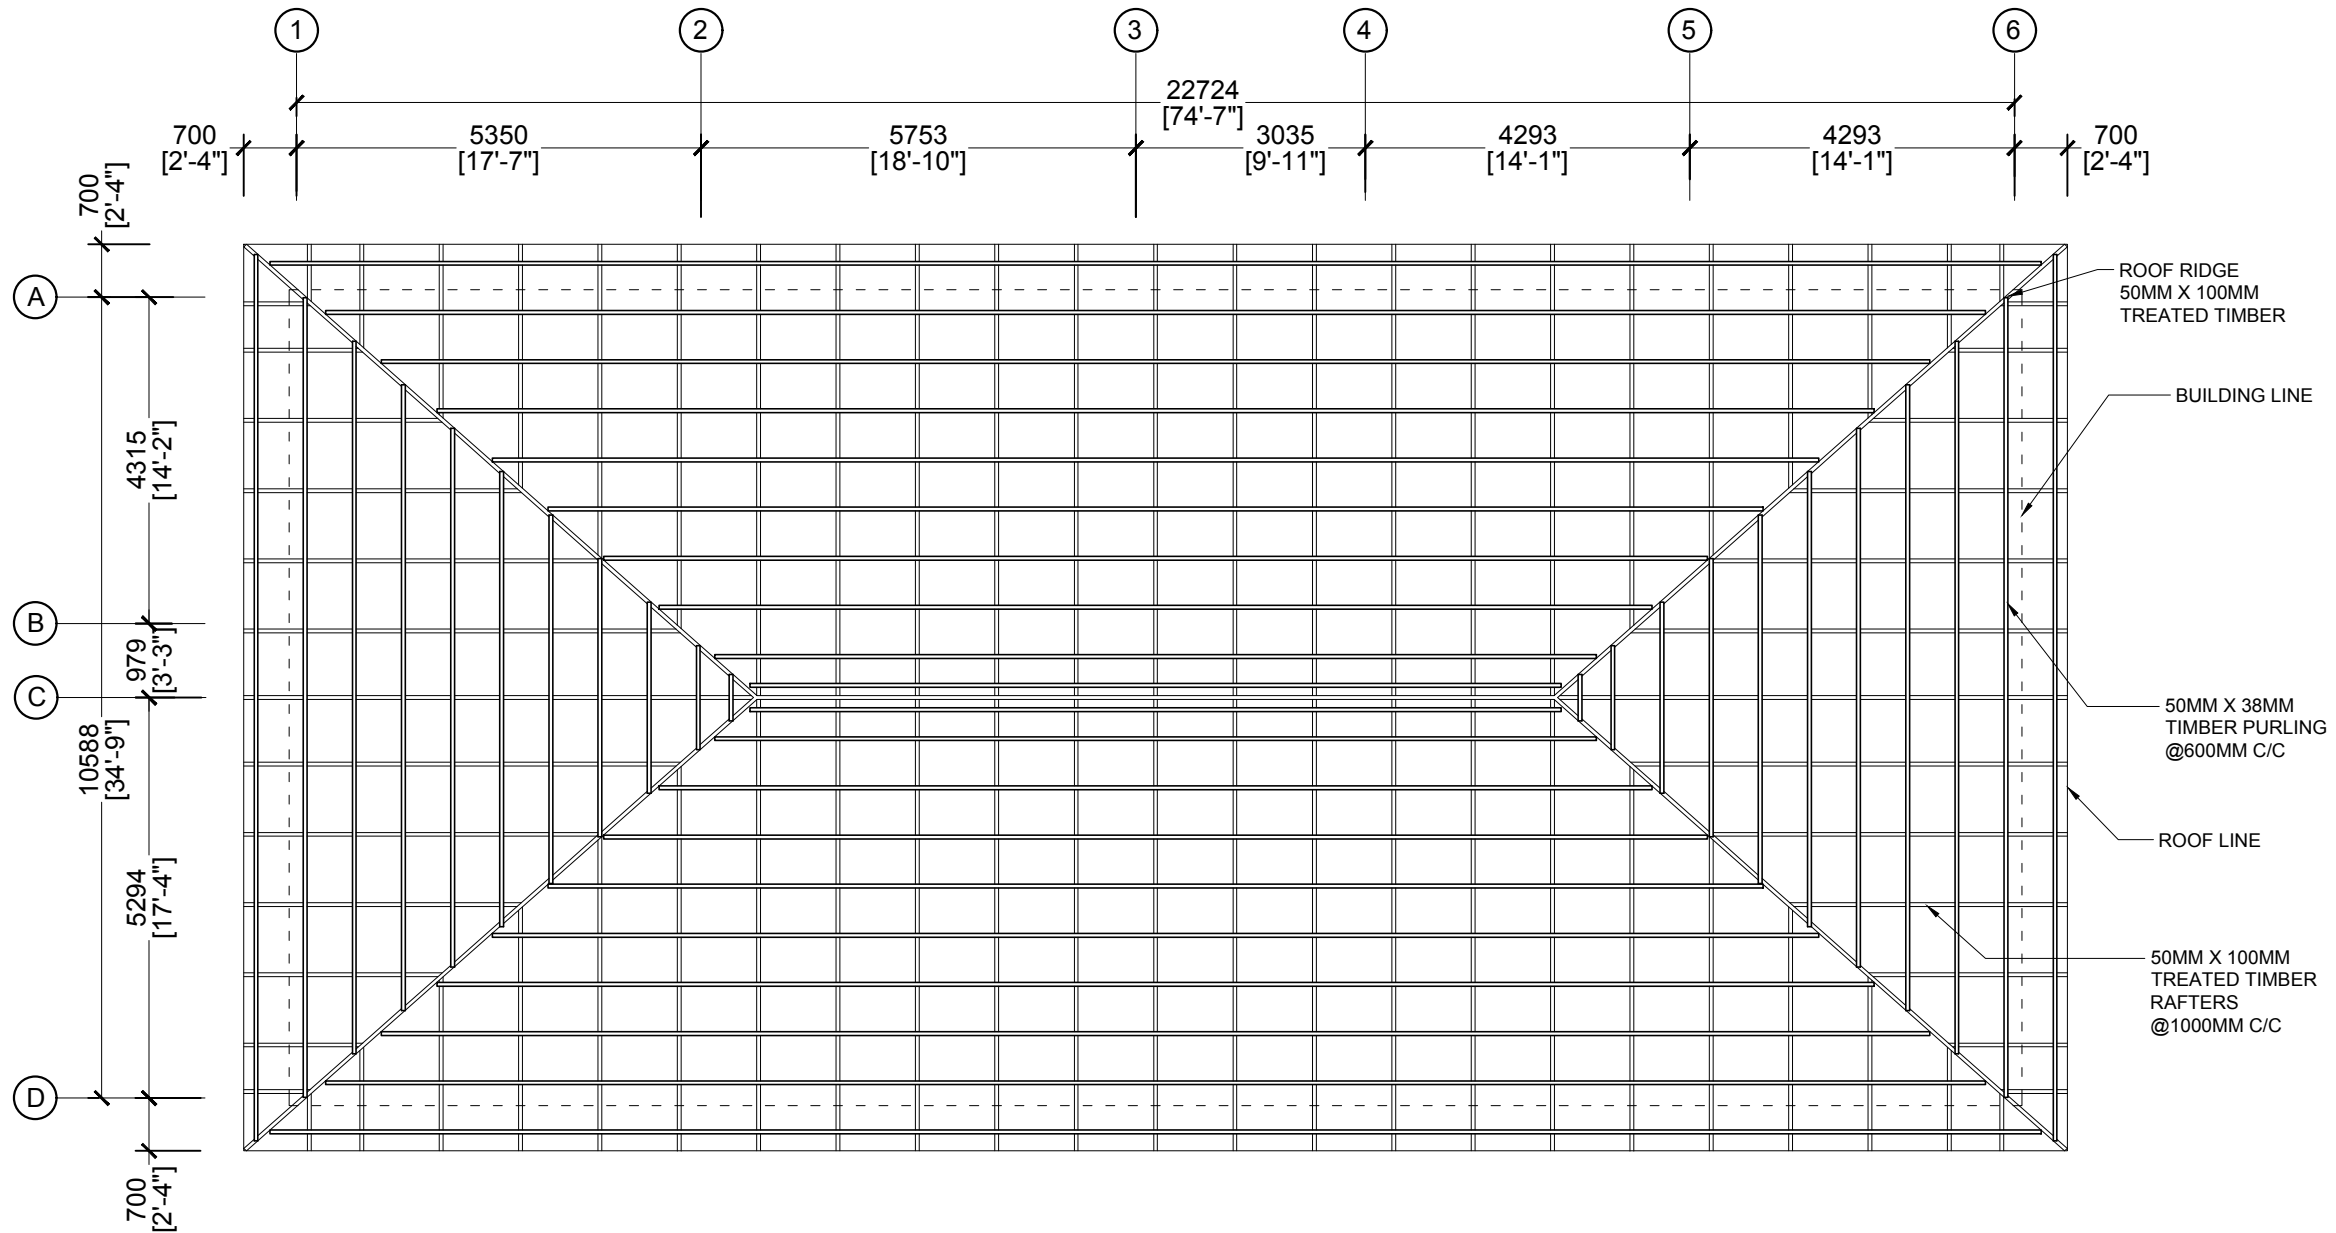



ROOF FRAMING PLAN

SCALE 1:100

 

 MTCC MALDIVES TRANSPORT & CONTRACTING COMPANY PLC <small>SURVEY, DESIGN AND DEVELOPMENT SECTION CONSTRUCTION AND PROJECTS MANAGEMENT DEPARTMENT MTCG TOWER, BOOJU THAKURUPAANI MAGU, MALE 20181, REPUBLIC OF MALDIVES PHONE: + (960) 332 6822 FAX: + (960) 333 2835 E-MAIL: design.development@mtcc.com.mv</small>	PROJECT TITLE MID HOSPITAL PROJECT SERVICES BUILDING	CLIENT & ADDRESS MINISTRY OF HEALTH	DESIGN ARCHITECT: SURVEYING, DESIGN AND DEVELOPMENT SECTION		REV	DESCRIPTION	DATE	APPR	SHEET IDENTIFICATION NUMBER A1.04 SHEET TITLE 04
	DRAWING TITLE AS GIVEN	PROJECT LOCATION	ENGINEER: AMINATH ZOONA DRAWN BY: HASSAN SHAHULAN	STRUCTURAL CHECKER: IBRAHIM THOAM ARCHITECTURAL CHECKER: IRFAN WAHEED CHECKED BY: AMINATH SAMAHA	PAPER A3	SCALE AS GVN			
					DATE 10-05-2020				



COPYRIGHT All plans, sketches, drawings, graphic representations and specifications prepared by the Architect(s) & Engineer(s) are instruments of service. The copyright and ownership of both the design and these instruments of service belong to the Architect(s) & Engineer(s) and may not be used for any other project, or sold, or offered for sale by any party other than the Architect/Engineer unless the Architect/Engineer has given written consent. Copies of the documents submitted to the client prepared by the Architect/Engineer maybe used as they were intended, once, and on the same site and project.

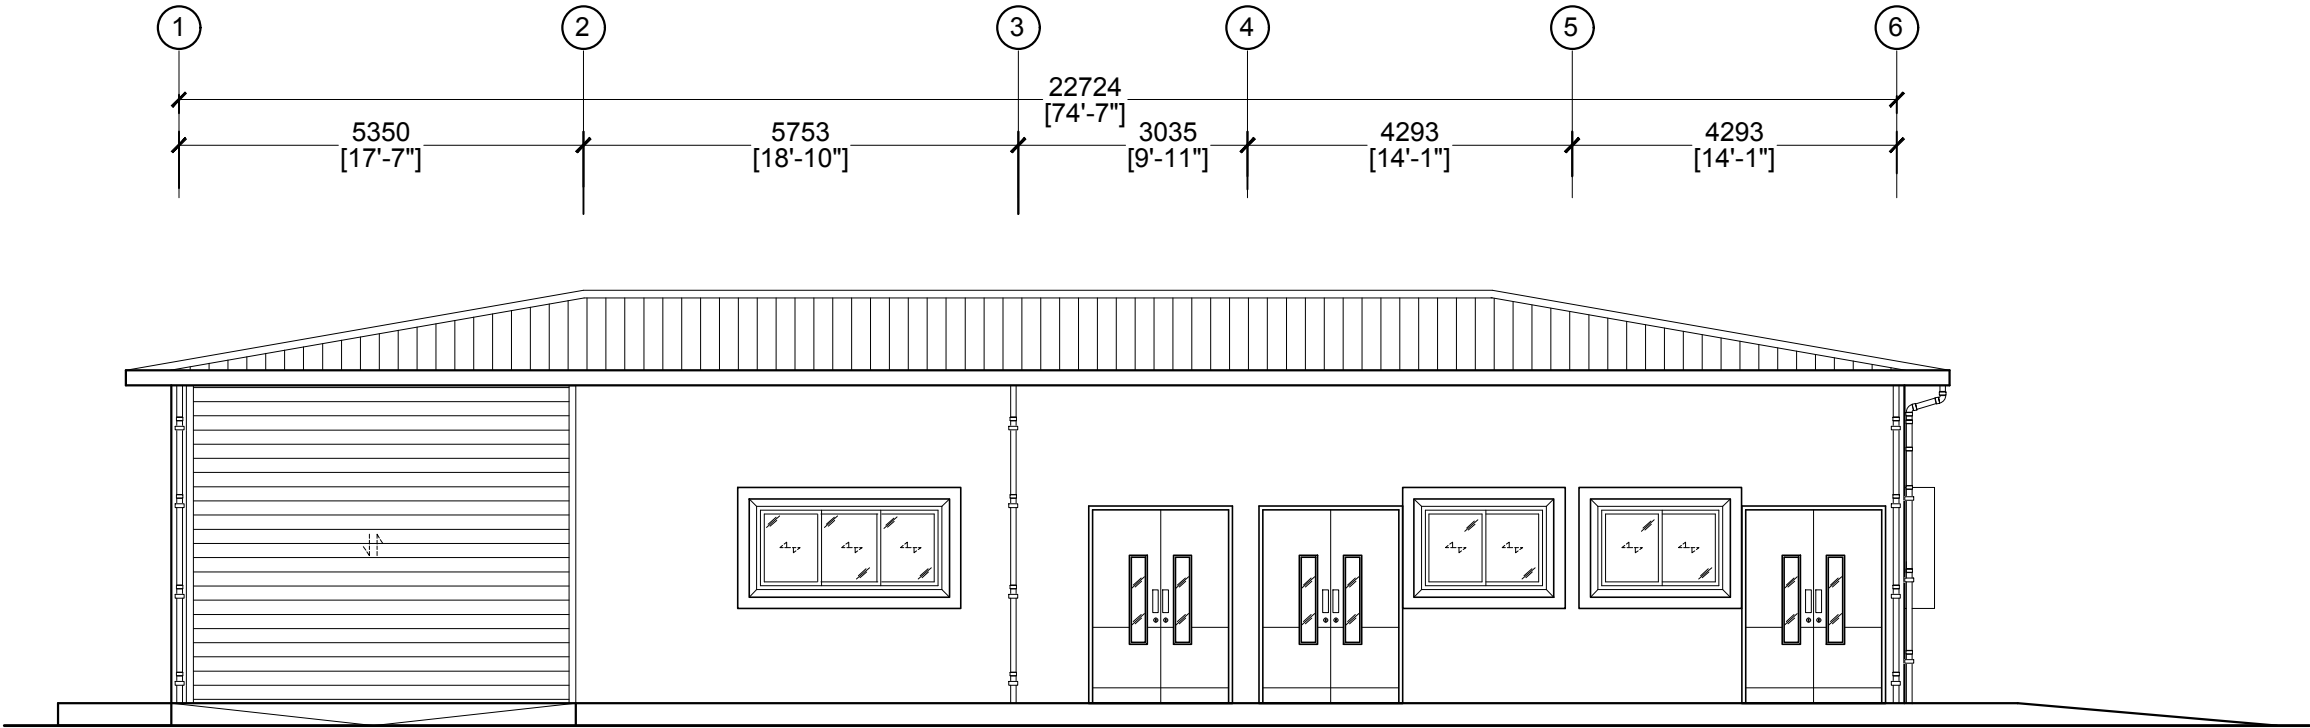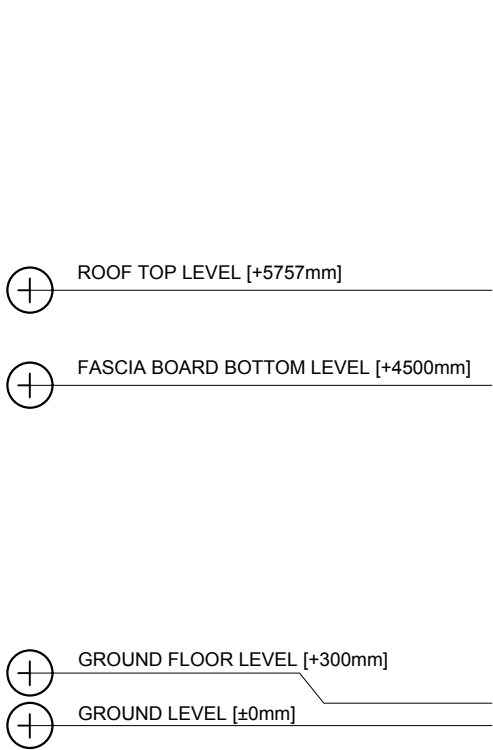

ELEVATION 1

SCALE 1:100


0 0.5 1 2 4 METERS

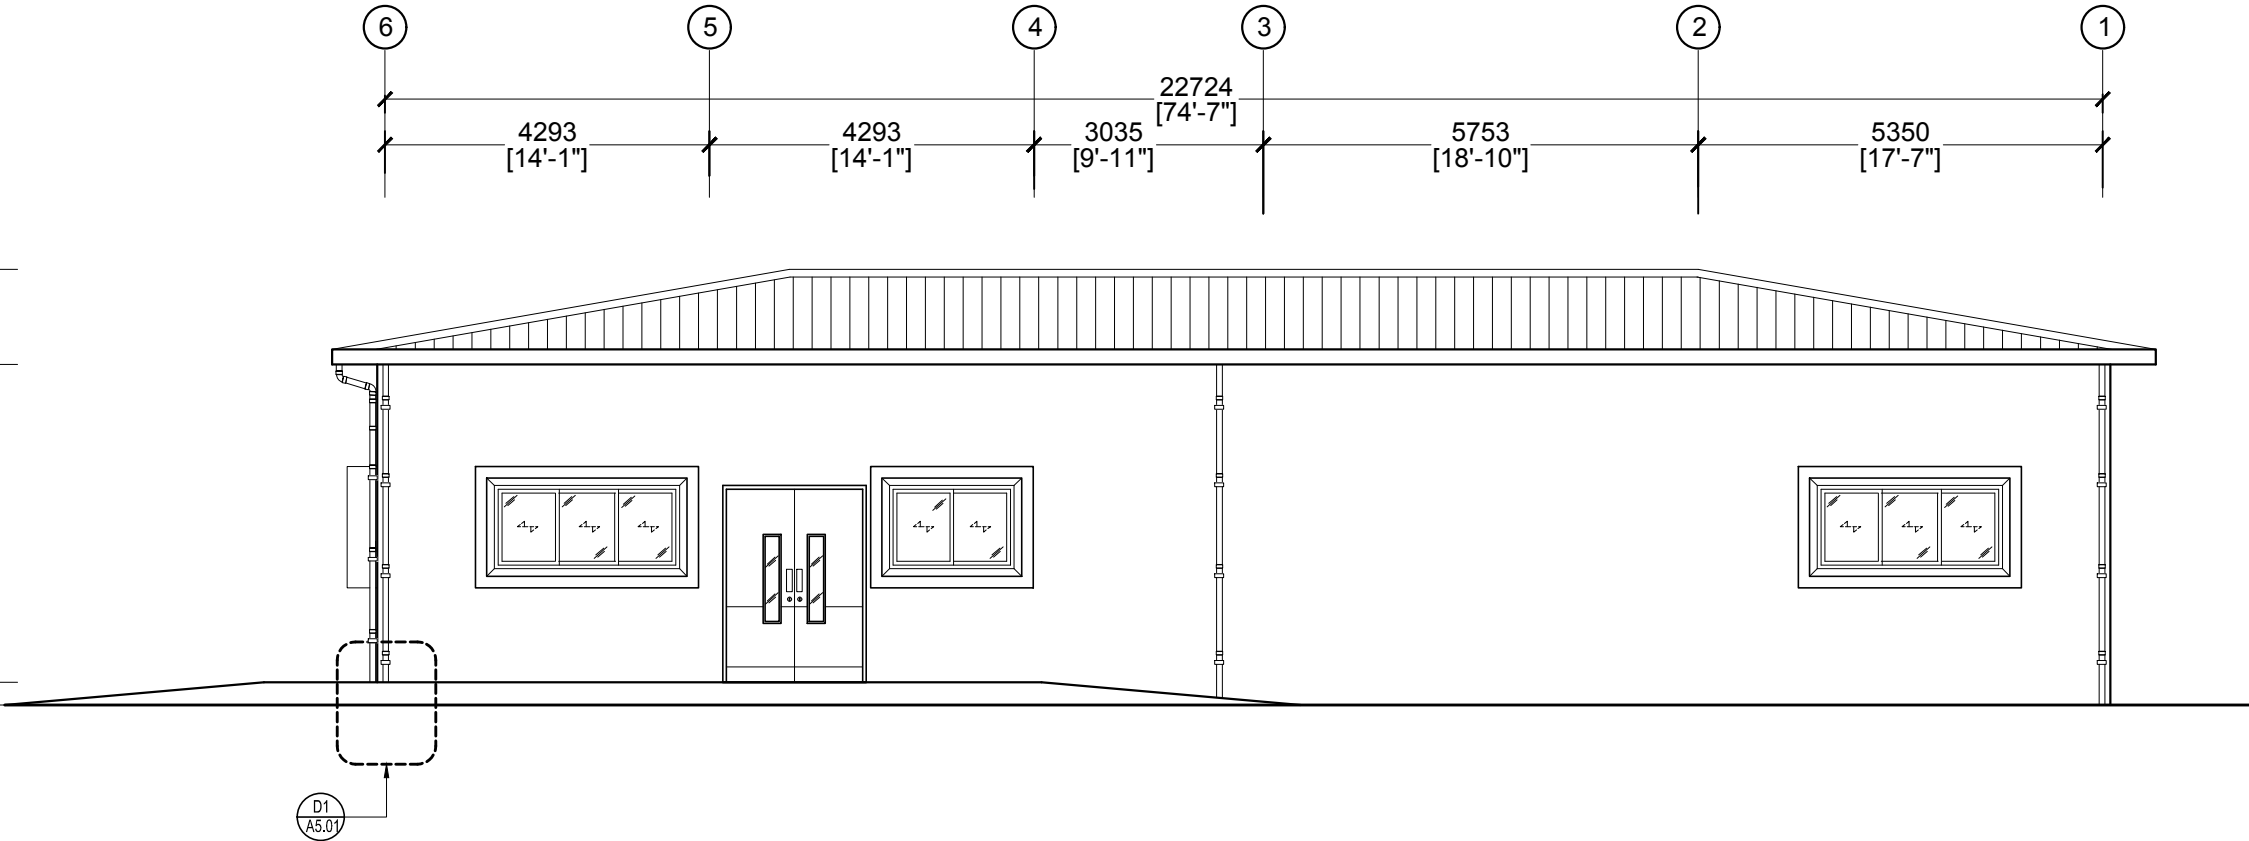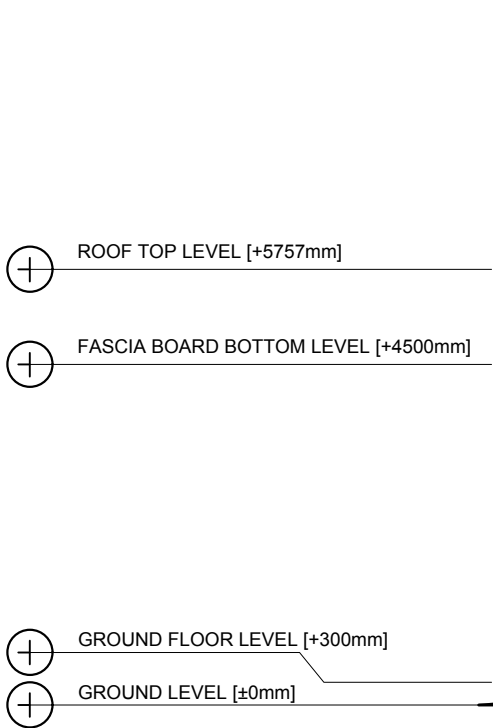


ELEVATION 2

SCALE 1:100


0 0.5 1 2 4 METERS

<div></div> <div>M T C C MALDIVES TRANSPORT & CONTRACTING COMPANY PLC</div> <div><small>SURVEY, DESIGN AND DEVELOPMENT SECTION CONSTRUCTION AND PROJECTS MANAGEMENT DEPARTMENT, MTCC TOWER, BOOJU THAKURUPAANU MAGU, MALE 20181, REPUBLIC OF MALDIVES. PHONE: + (960) 332 6822 FAX: + (960) 333 2835 E-MAIL: design.development@mtcc.com.mv</small></div>	PROJECT TITLE MID HOSPITAL PROJECT SERVICES BUILDING	CLIENT & ADDRESS MINISTRY OF HEALTH	DESIGN ARCHITECT: SURVEYING, DESIGN AND DEVELOPMENT SECTION				REV	DESCRIPTION	DATE	APPR	SHEET IDENTIFICATION NUMBER A2.01 SHEET TITLE 05
	DRAWING TITLE AS GIVEN	PROJECT LOCATION	ENGINEER:	STRUCTURAL CHECKER: IBRAHIM THOAM							
			ARCHITECT: AMINATH ZOONA	ARCHITECTURAL CHECKER: IRFAN WAHEED	PAPER A3	SCALE AS GVN					
			DRAWN BY: HASSAN SHAHULAN	CHECKED BY: AMINATH SAMAHA	DATE 10-05-2020						

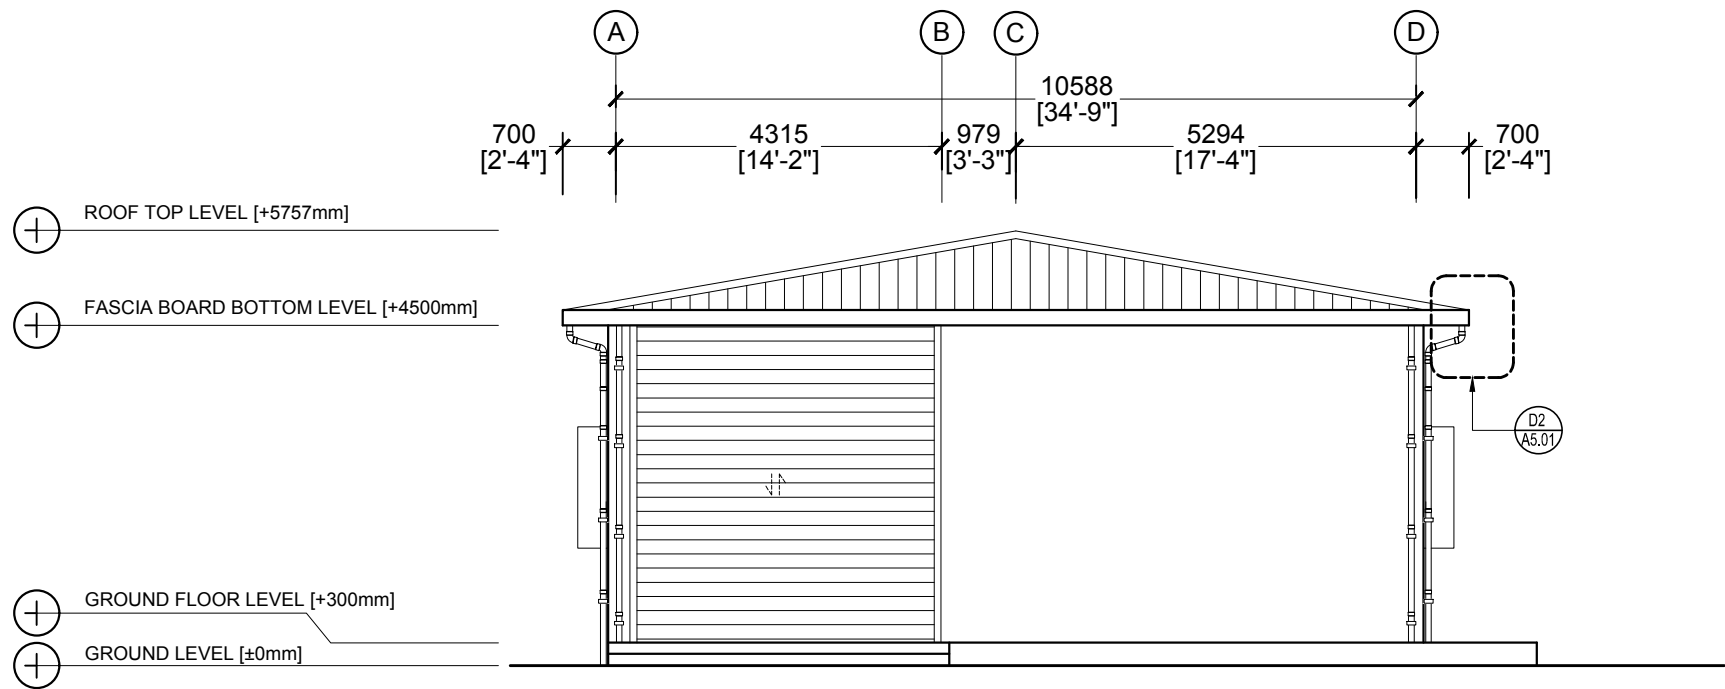


ELEVATION 3


SCALE 1:100
0 0.5 1 2 4 METERS

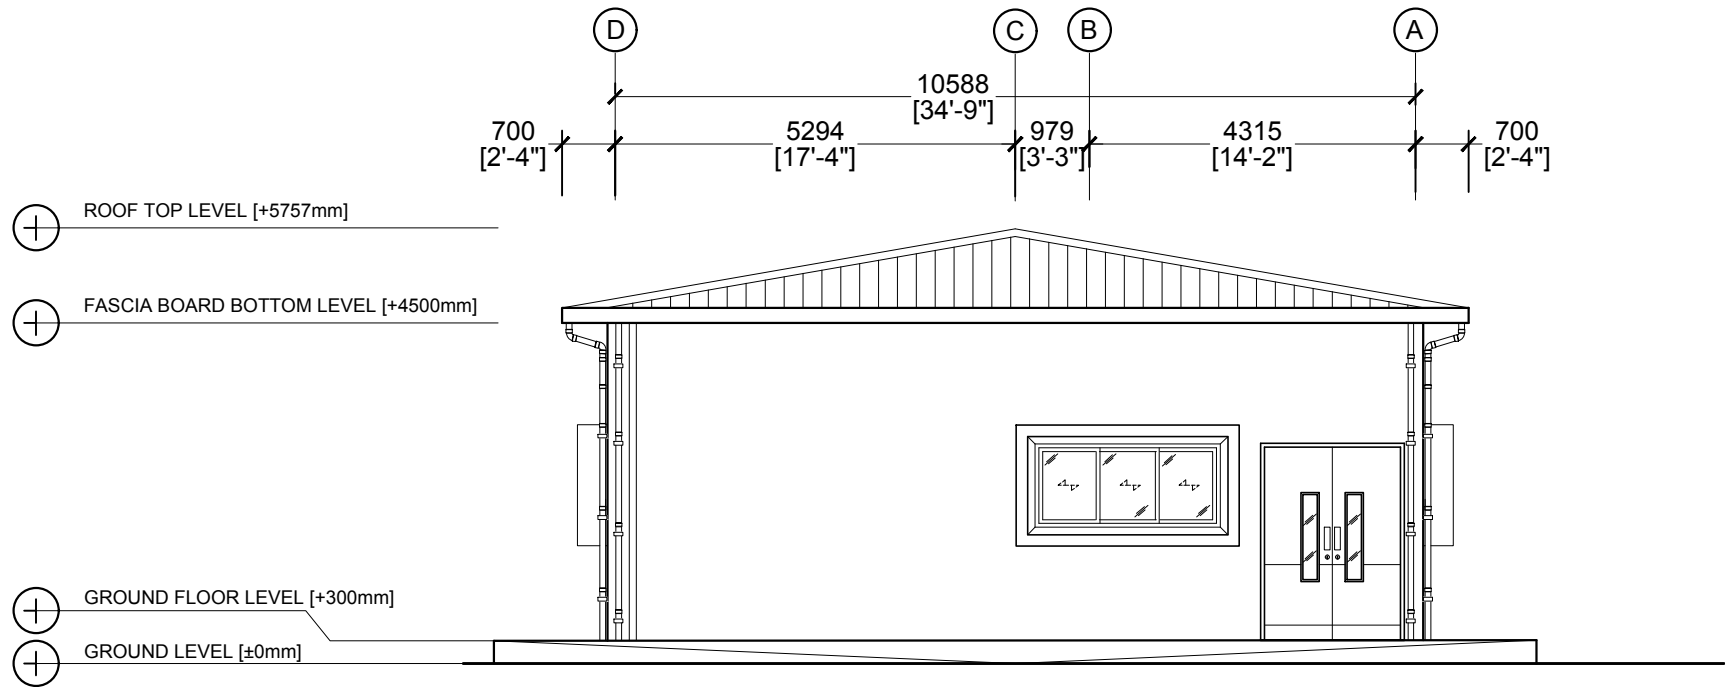

ELEVATION 4


SCALE 1:100
0 0.5 1 2 4 METERS

 MTCC MALDIVES TRANSPORT & CONTRACTING COMPANY PLC <small>SURVEY, DESIGN AND DEVELOPMENT SECTION CONSTRUCTION AND PROJECTS MANAGEMENT DEPARTMENT MTCG TOWER, BOOBU THAKURUPAANU MAGU, MALE 20181, REPUBLIC OF MALDIVES. PHONE: + (960) 332 6822 FAX: + (960) 333 2835 E-MAIL: design.development@mtcc.com.mv</small>	PROJECT TITLE MID HOSPITAL PROJECT SERVICES BUILDING	CLIENT & ADDRESS MINISTRY OF HEALTH	DESIGN ARCHITECT: SURVEYING, DESIGN AND DEVELOPMENT SECTION		REV	DESCRIPTION	DATE	APPR	SHEET IDENTIFICATION NUMBER A2.02 SHEET TITLE 06
	DRAWING TITLE AS GIVEN	PROJECT LOCATION	ENGINEER: AMINATH ZOONA DRAWN BY: HASSAN SHAHULAN	STRUCTURAL CHECKER: IBRAHIM THOAM ARCHITECTURAL CHECKER: IRFAN WAHEED CHECKED BY: AMINATH SAMAHA PAPER A3 SCALE AS GVN DATE 10-05-2020					

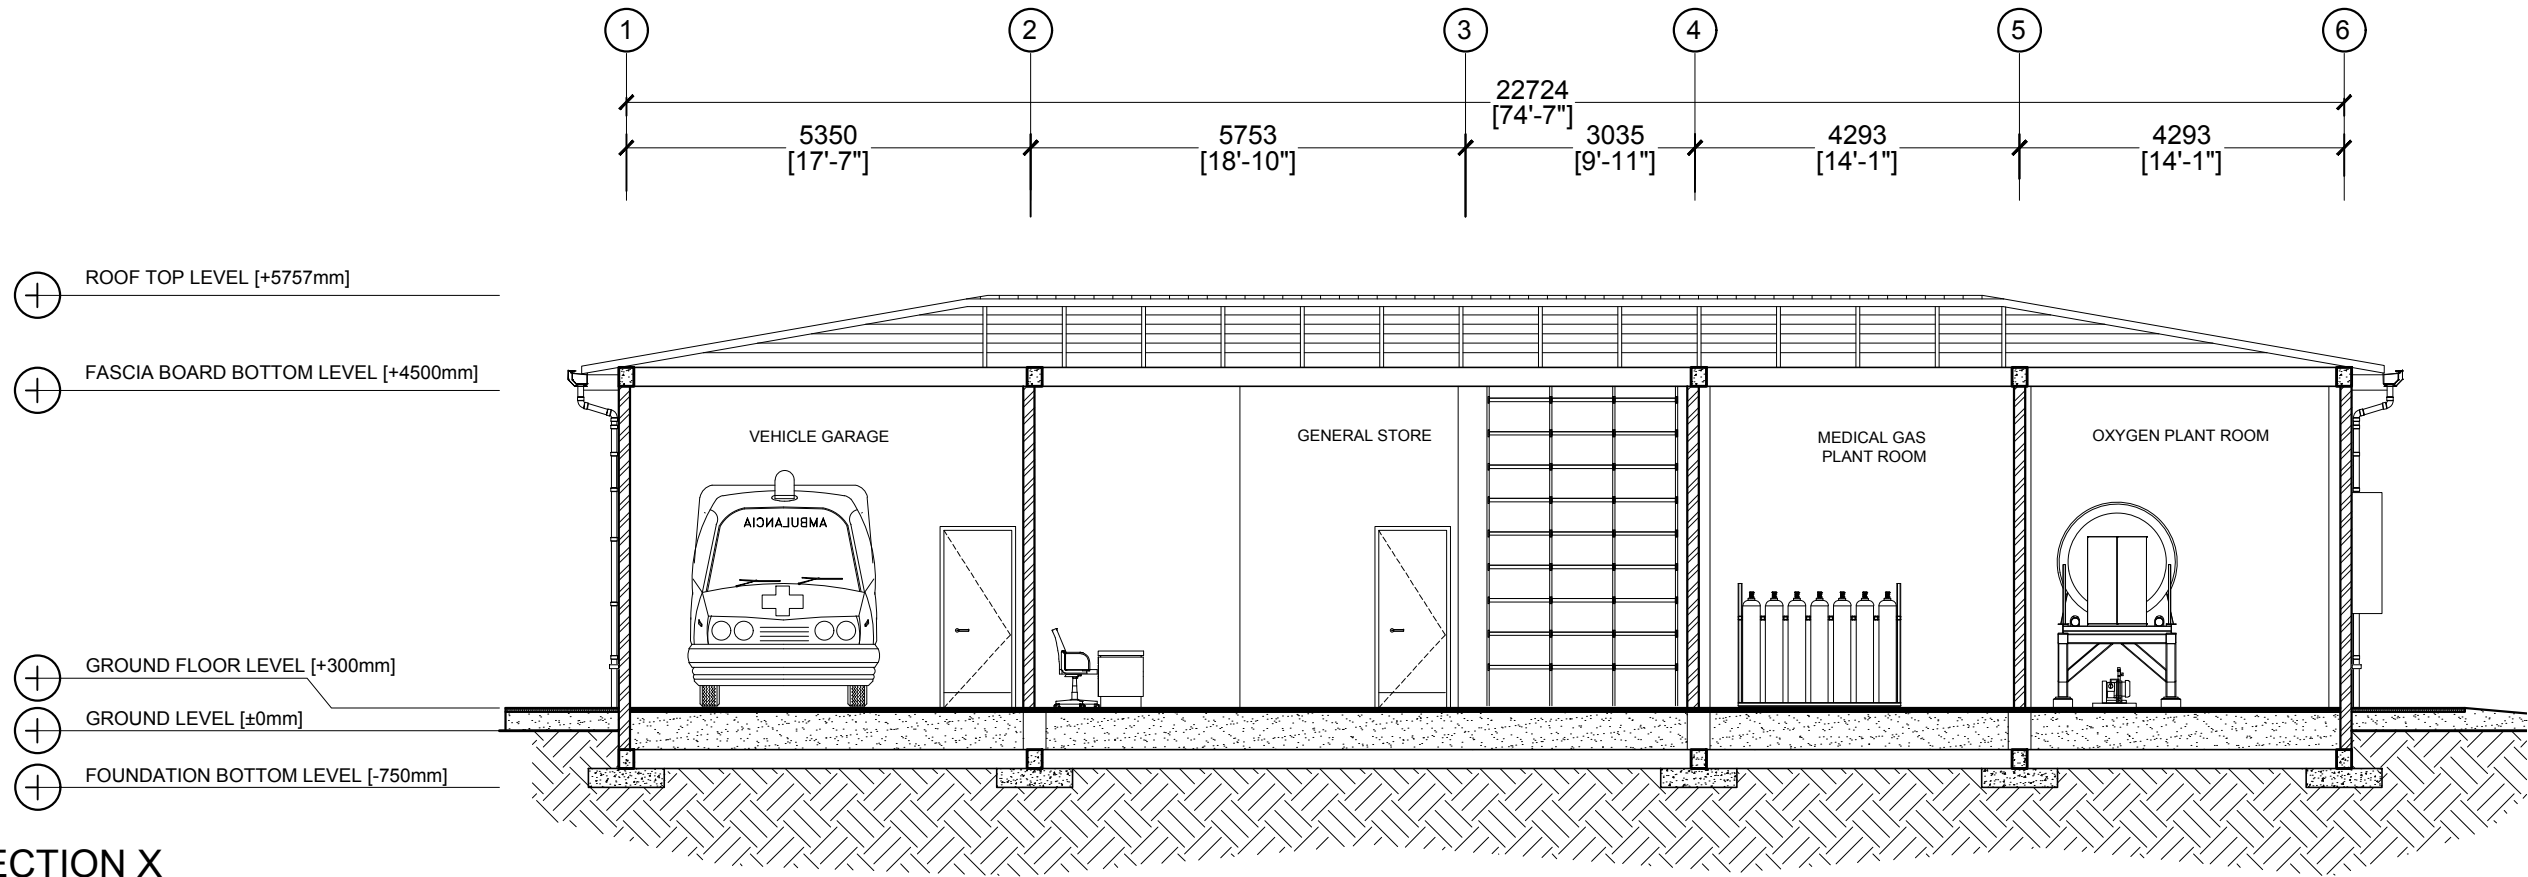


SECTION X






SCALE 1:100
0 0.5 1 2 4 METERS

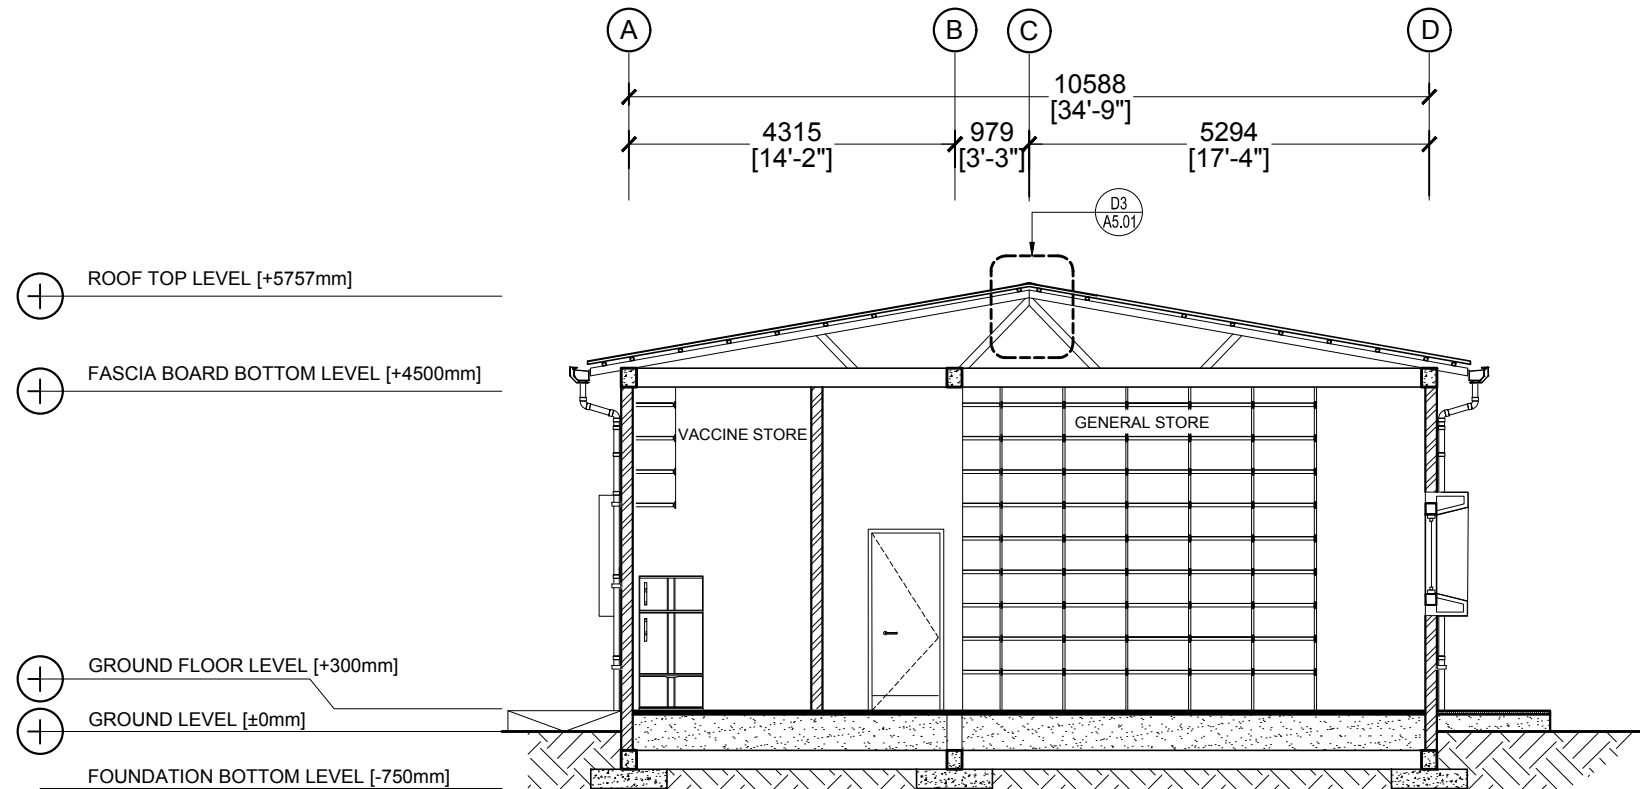

SECTION Y

SCALE 1:100
0 0.5 1 2 4 METERS


 MTCC MALDIVES TRANSPORT & CONTRACTING COMPANY PLC <small>SURVEY, DESIGN AND DEVELOPMENT SECTION CONSTRUCTION AND PROJECTS MANAGEMENT DEPARTMENT MTCG TOWER, BOOJU THAKURUPAANU MAGU, MALE 20181, REPUBLIC OF MALDIVES. PHONE: + (960) 332 6822 FAX: + (960) 333 2835 E-MAIL: design.development@mtcc.com.mv</small>	PROJECT TITLE MID HOSPITAL PROJECT SERVICES BUILDING	CLIENT & ADDRESS MINISTRY OF HEALTH	DESIGN ARCHITECT: SURVEYING, DESIGN AND DEVELOPMENT SECTION		REV	DESCRIPTION	DATE	APPR	SHEET IDENTIFICATION NUMBER A3.01
	DRAWING TITLE AS GIVEN	PROJECT LOCATION	ENGINEER: AMINATH ZOONA DRAWN BY: HASSAN SHAHULAN	STRUCTURAL CHECKER: IBRAHIM THOAM ARCHITECTURAL CHECKER: IRFAN WAHEED CHECKED BY: AMINATH SAMAHA PAPER A3 SCALE AS GVN DATE 10-05-2020					

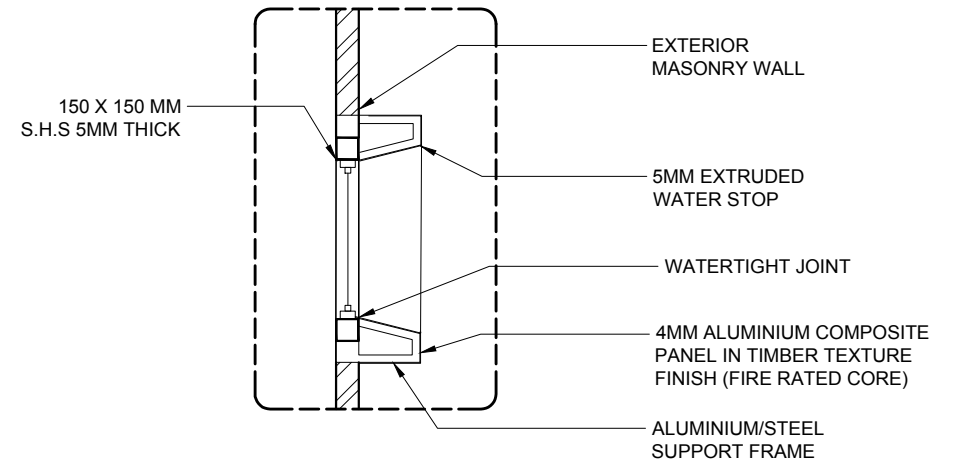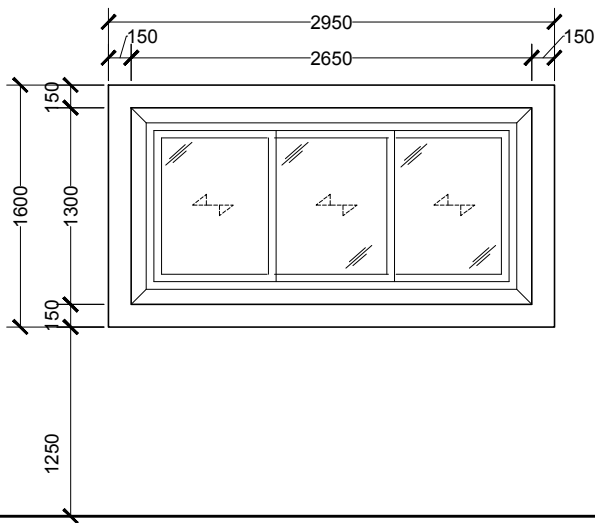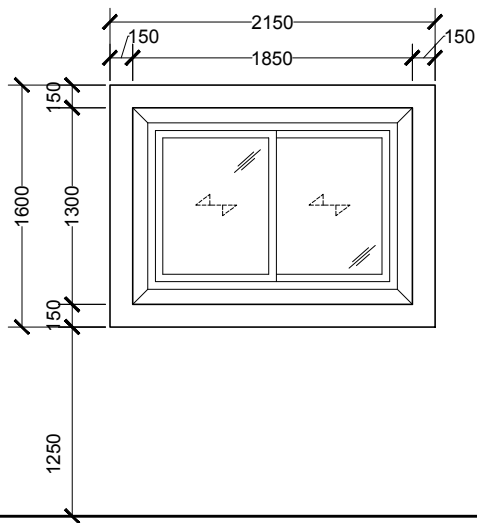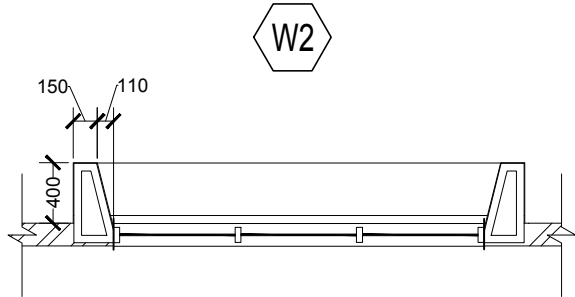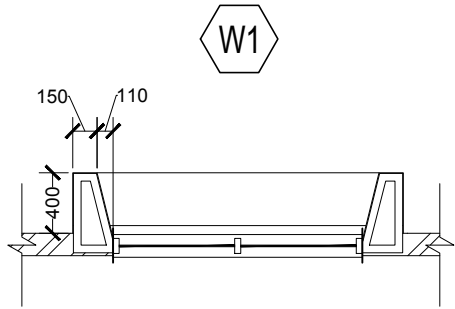


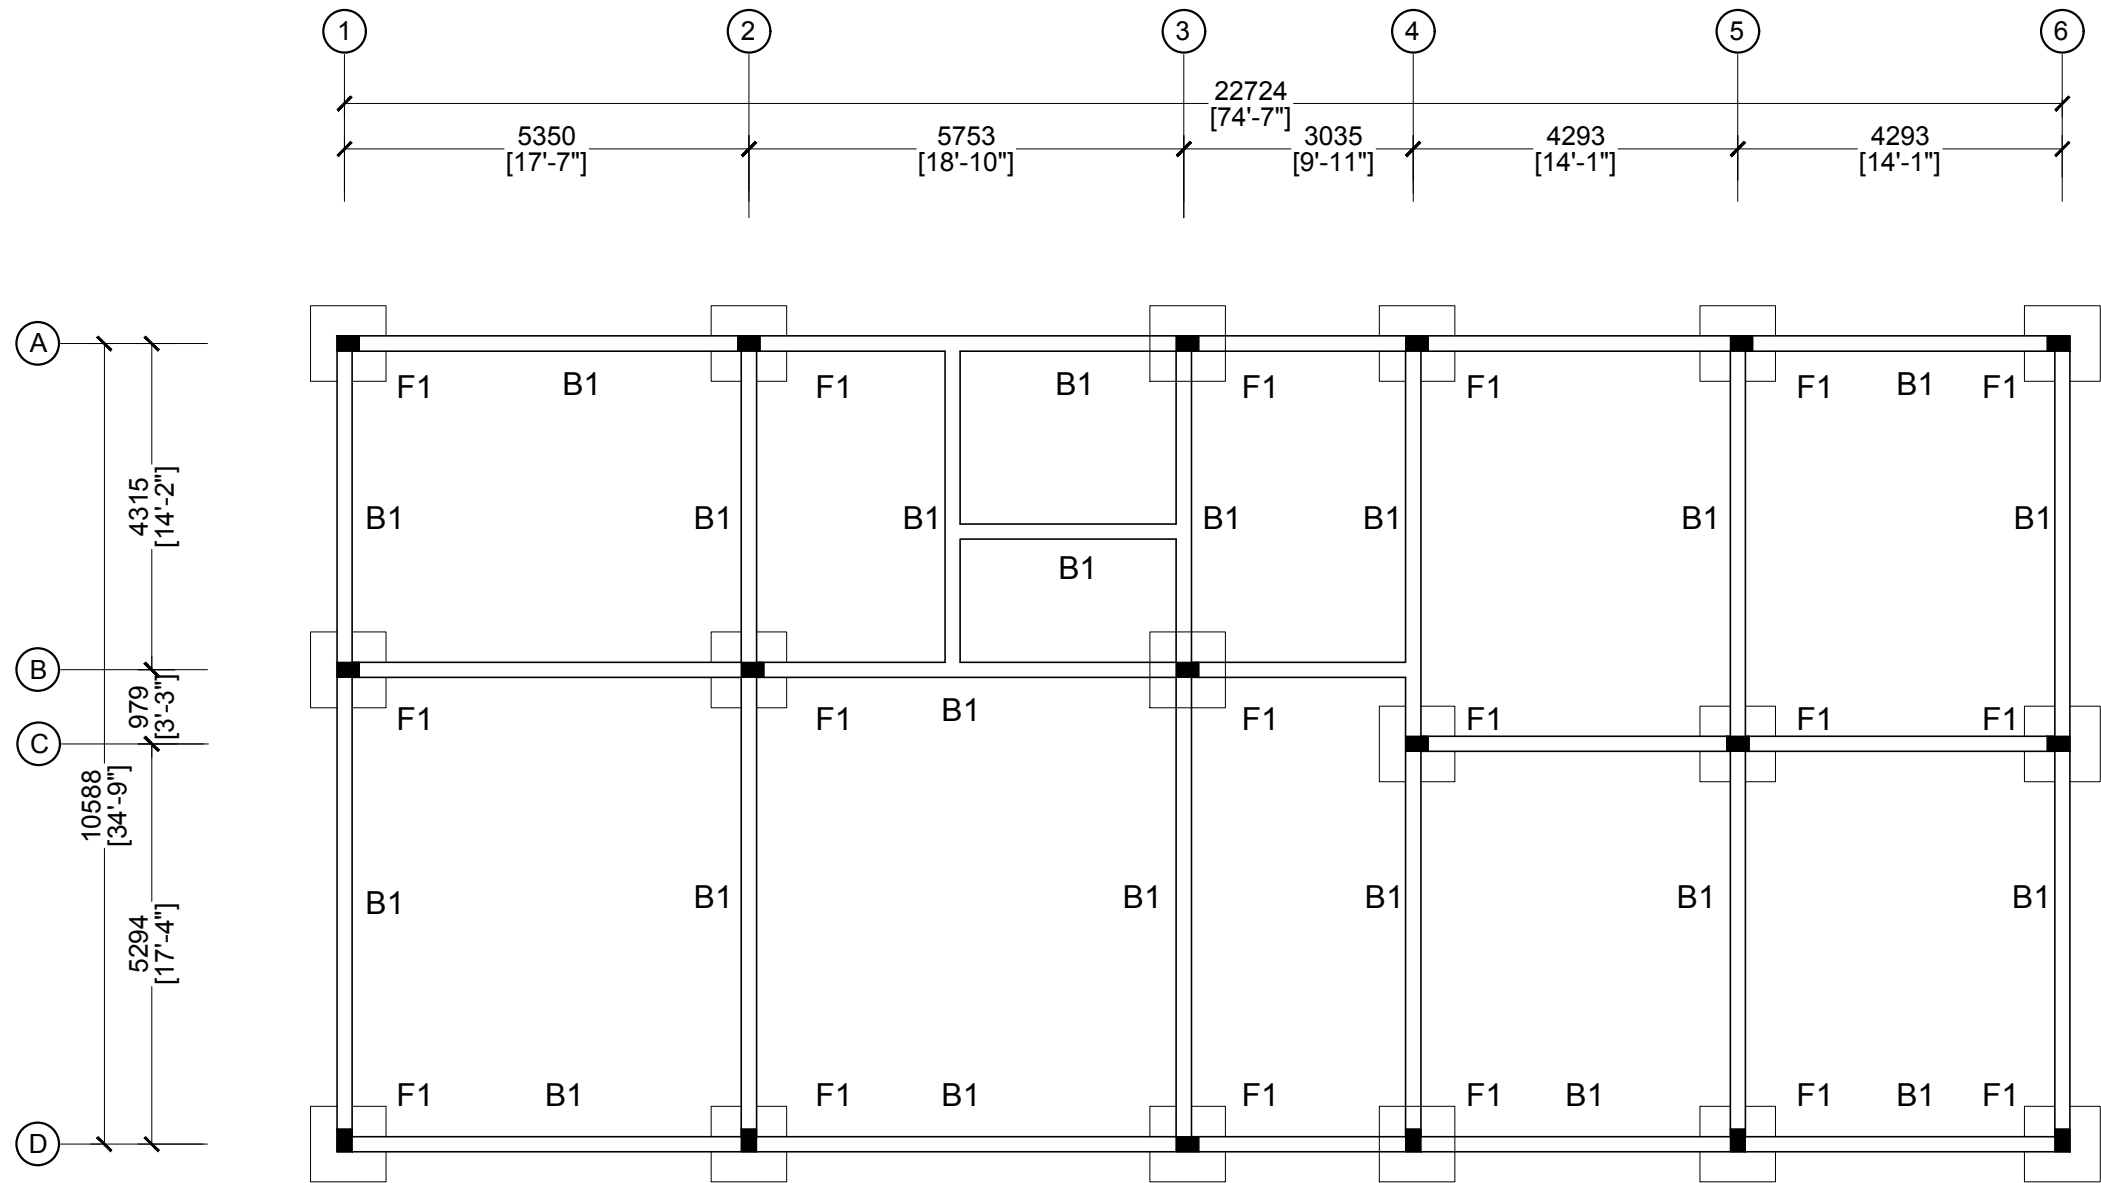
ELEVATION VIEW

TYPICAL WINDOW SECTION


WINDOW SHADING DETAIL

 


 MTCC MALDIVES TRANSPORT & CONTRACTING COMPANY PLC <small>SURVEY, DESIGN AND DEVELOPMENT SECTION CONSTRUCTION AND PROJECTS MANAGEMENT DEPARTMENT MTCG TOWER, BOOJU THAKURUPAANU MAGU, MALE 20181, REPUBLIC OF MALDIVES. PHONE: + (960) 332 6822 FAX: + (960) 333 2835 E-MAIL: design.development@mtcc.com.mv</small>	PROJECT TITLE MID HOSPITAL PROJECT SERVICES BUILDING	CLIENT & ADDRESS MINISTRY OF HEALTH	DESIGN ARCHITECT: SURVEYING, DESIGN AND DEVELOPMENT SECTION				REV	DESCRIPTION	DATE	APPR	SHEET IDENTIFICATION NUMBER A5.02 SHEET TITLE 09
	DRAWING TITLE AS GIVEN	PROJECT LOCATION	ENGINEER: AMINATH ZOONA DRAWN BY: HASSAN SHAHULAN	STRUCTURAL CHECKER: IBRAHIM THOAM	ARCHITECTURAL CHECKER: IRFAN WAHEED	PAPER A3	SCALE AS GVN				




FOOTING AND TIE BEAM PLAN

 


 MTCC MALDIVES TRANSPORT & CONTRACTING COMPANY PLC <small>SURVEY, DESIGN AND DEVELOPMENT SECTION CONSTRUCTION AND PROJECTS MANAGEMENT DEPARTMENT MTCG TOWER, BOOJU THAKURUPAANU MAGU, MALE 20181, REPUBLIC OF MALDIVES PHONE: + (960) 332 6822 FAX: + (960) 333 2835 E-MAIL: design.development@mtcc.com.mv</small>	PROJECT TITLE MID HOSPITAL PROJECT SERVICES BUILDING	CLIENT & ADDRESS MINISTRY OF HEALTH	DESIGN ARCHITECT: SURVEYING, DESIGN AND DEVELOPMENT SECTION				REV	DESCRIPTION	DATE	APPR	SHEET IDENTIFICATION NUMBER S1.01
	DRAWING TITLE AS GIVEN	PROJECT LOCATION	ENGINEER: AMINATH ZOONA DRAWN BY: HASSAN SHAHULAN	STRUCTURAL CHECKER: IBRAHIM THOAM ARCHITECTURAL CHECKER: IRFAN WAHEED CHECKED BY: AMINATH SAMAHA	PAPER A3	SCALE AS GVN DATE 10-05-2020					


COPYRIGHT All plans, sketches, drawings, graphic representations and specifications prepared by the Architect(s) & Engineer(s) are instruments of service. The copyright and ownership of both the design and these instruments of service belong to the Architect(s) & Engineer(s) and may not be used for any other project, or sold, or offered for sale by any party other than the Architect/Engineer unless the Architect/Engineer has given written consent. Copies of the documents submitted to the client prepared by the Architect/Engineer maybe used as they were intended; once, and on the same site and project.

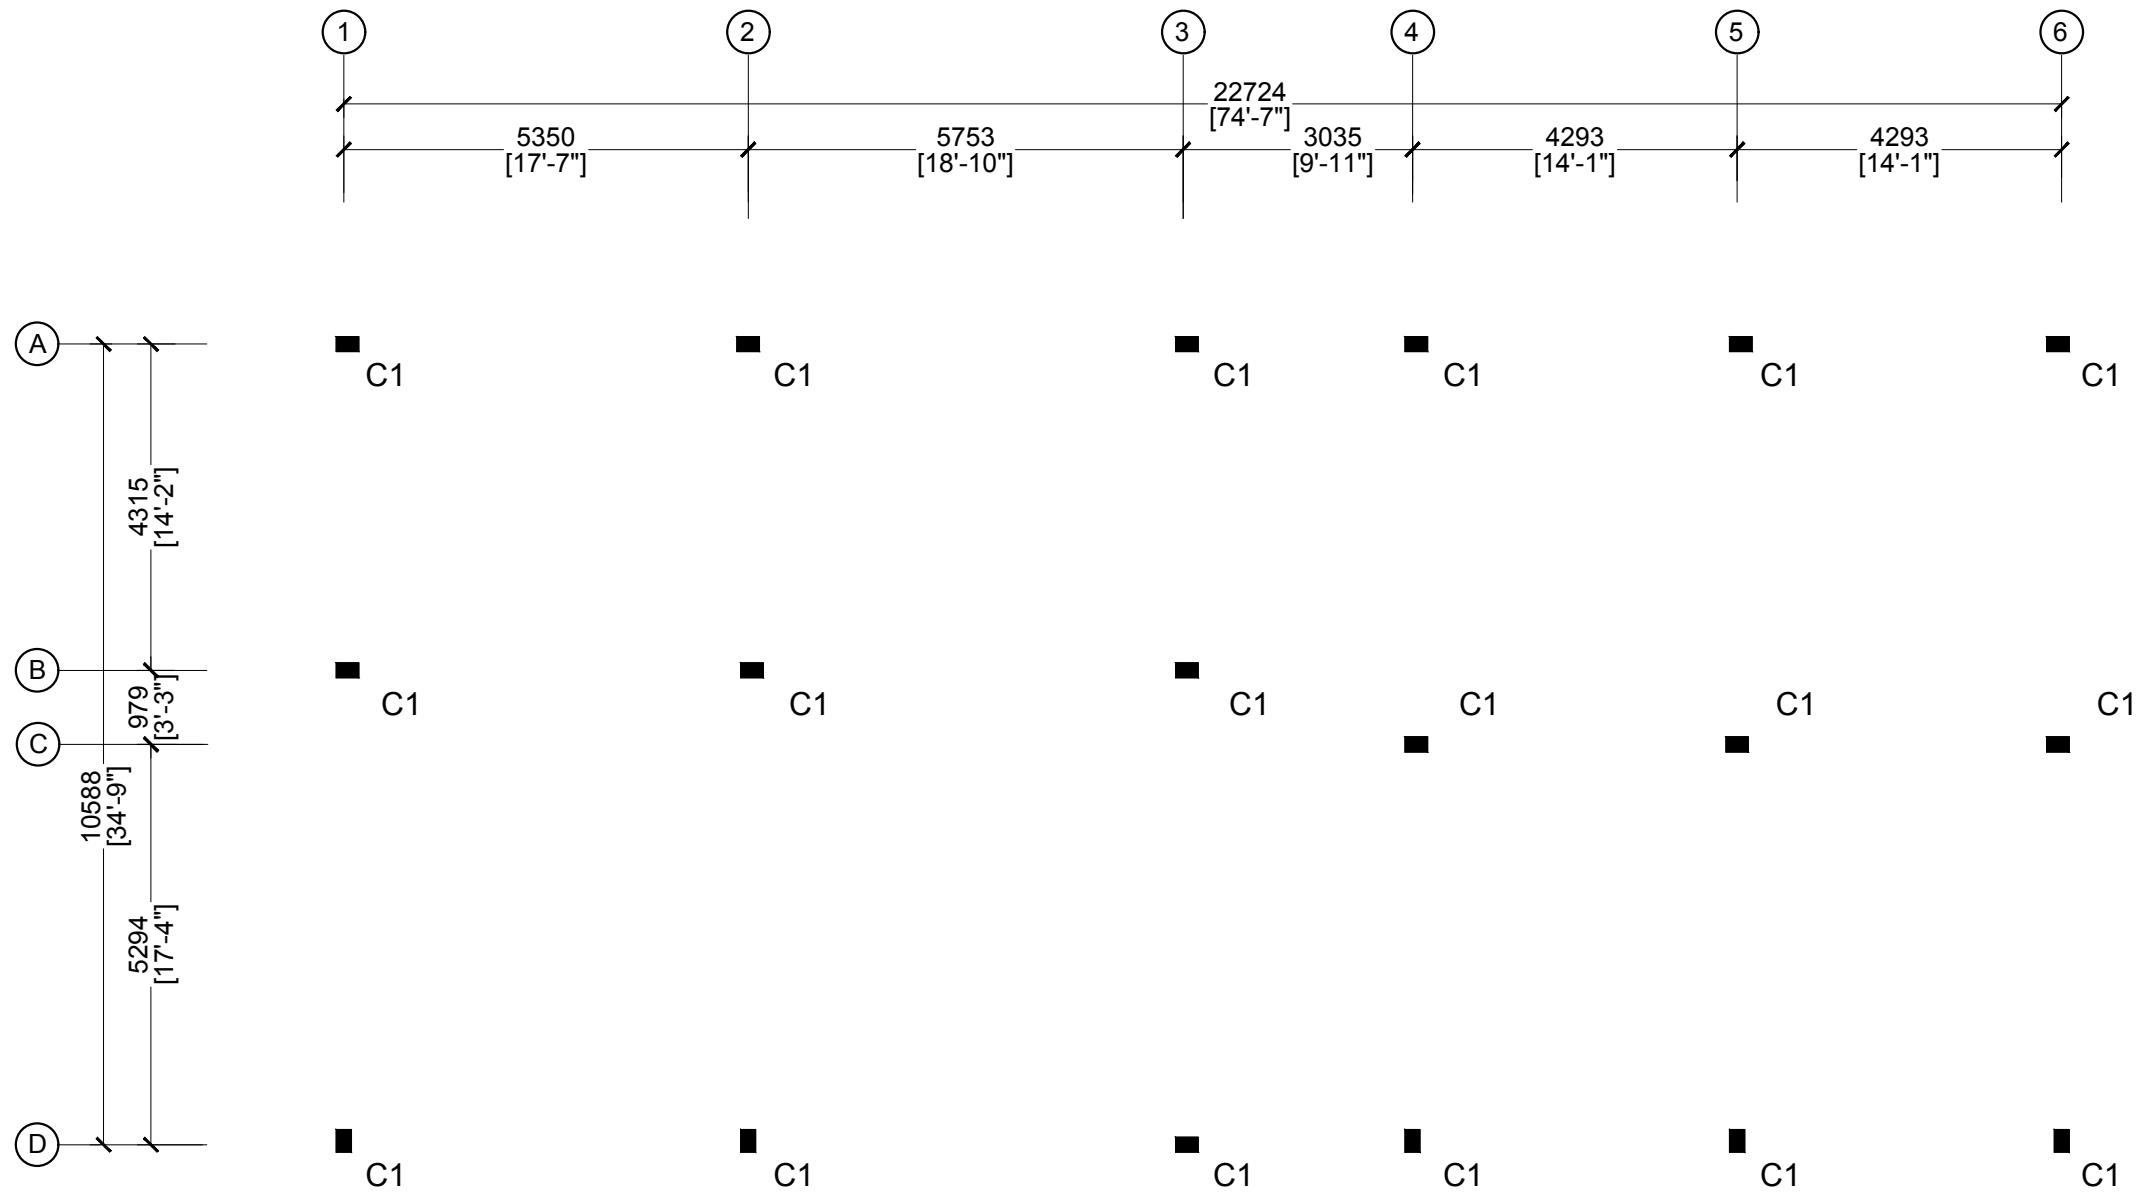


COLUMN PLAN

SCALE 1:100

 


<div> MTCC MALDIVES TRANSPORT & CONTRACTING COMPANY PLC</div> <div><small>SURVEY, DESIGN AND DEVELOPMENT SECTION CONSTRUCTION AND PROJECTS MANAGEMENT DEPARTMENT MTCC TOWER, BOOBU THAKURUPAANU MAGU, MALE 20181, REPUBLIC OF MALDIVES. PHONE: + (960) 332 6822 FAX: + (960) 333 2835 E-MAIL: design.development@mtcc.com.mv</small></div>	PROJECT TITLE MID HOSPITAL PROJECT SERVICES BUILDING	CLIENT & ADDRESS MINISTRY OF HEALTH	DESIGN ARCHITECT: SURVEYING, DESIGN AND DEVELOPMENT SECTION				REV	DESCRIPTION	DATE	APPR	SHEET IDENTIFICATION NUMBER S1.02 SHEET TITLE 14
	DRAWING TITLE AS GIVEN	PROJECT LOCATION	ENGINEER:	STRUCTURAL CHECKER: IBRAHIM THOAM							
			ARCHITECT: AMINATH ZOONA	ARCHITECTURAL CHECKER: IRFAN WAHEED	PAPER A3	SCALE AS GVN					
			DRAWN BY: HASSAN SHAHULAN	CHECKED BY: AMINATH SAMAHA	DATE 10-05-2020						

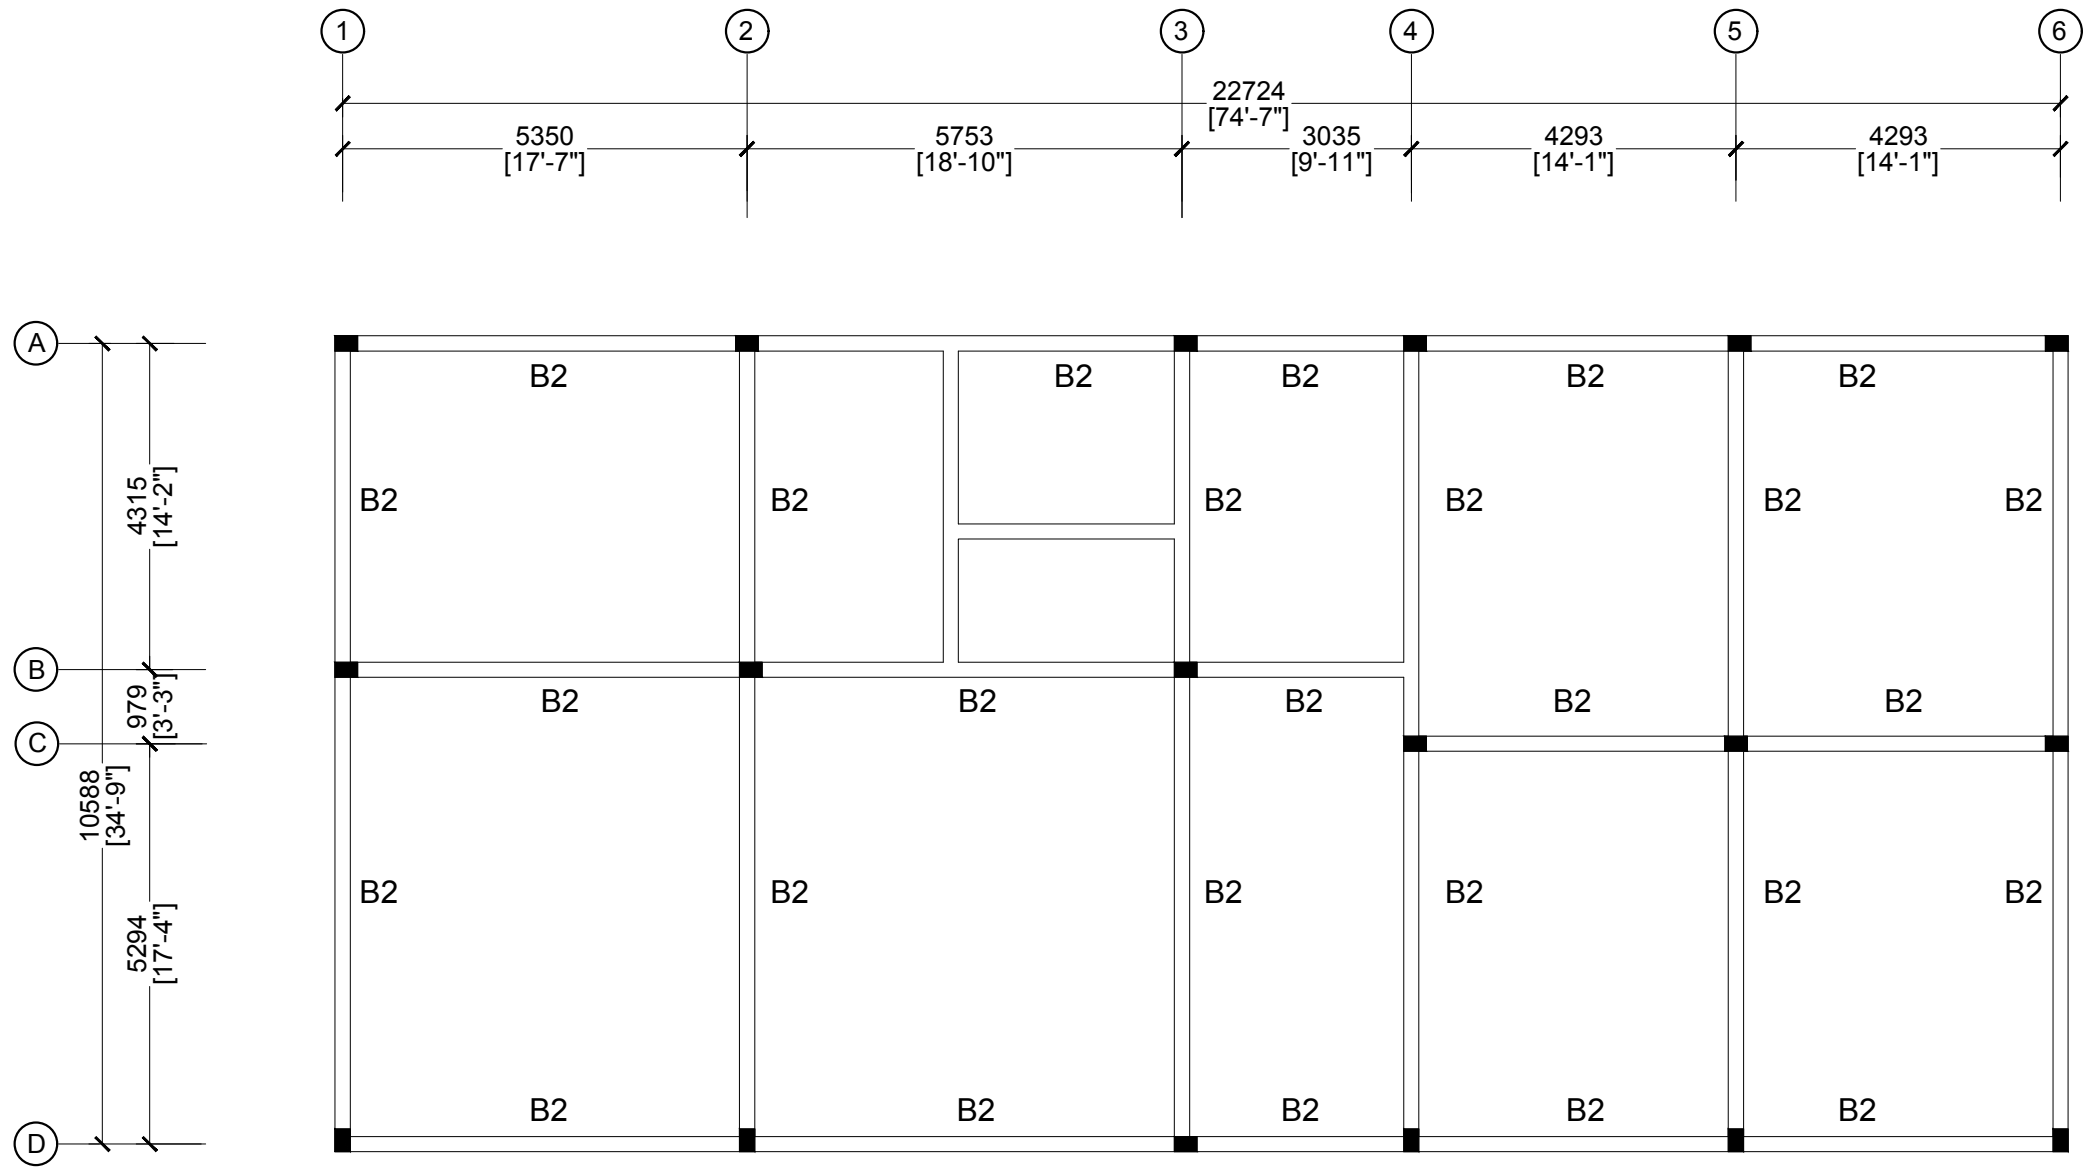


ROOF BEAM PLAN

SCALE 1:100

0 0.5 1 2 4 METERS


 MTCC MALDIVES TRANSPORT & CONTRACTING COMPANY PLC <small>SURVEY, DESIGN AND DEVELOPMENT SECTION CONSTRUCTION AND PROJECTS MANAGEMENT DEPARTMENT MTCC TOWER, BOOJU THAKURUPAANI MAGU, MALE 20181, REPUBLIC OF MALDIVES. PHONE: + (960) 332 6822 FAX: + (960) 333 2835 E-MAIL: design.development@mtcc.com.mv</small>	PROJECT TITLE MID HOSPITAL PROJECT SERVICES BUILDING	CLIENT & ADDRESS MINISTRY OF HEALTH	DESIGN ARCHITECT: SURVEYING, DESIGN AND DEVELOPMENT SECTION				REV	DESCRIPTION	DATE	APPR	SHEET IDENTIFICATION NUMBER S1.03 SHEET TITLE 15	
	DRAWING TITLE AS GIVEN	PROJECT LOCATION	ENGINEER:	STRUCTURAL CHECKER:			PAPER A3	SCALE AS GVN				
			ARCHITECT:	ARCHITECTURAL CHECKER:		CHECKED BY:						DATE
			AMINATH ZOONA	IRFAN WAHEED								

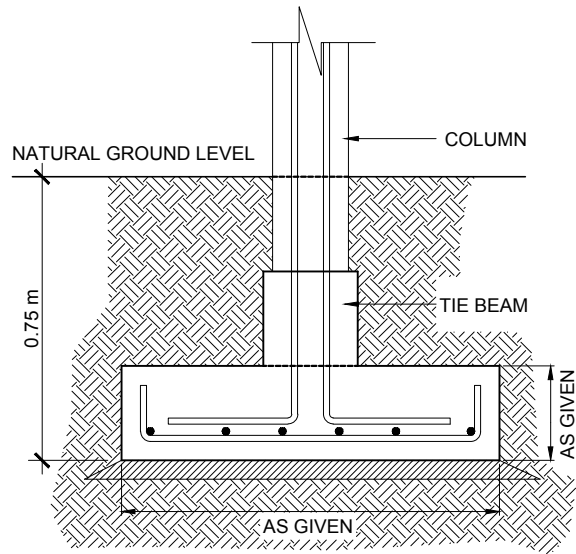


TYPE	DIMENSIONS	REINFORCEMENT
F1	1000mm x 1000mm x 250mm	T10@175 C/C B/W (BOTTOM)

FOUNDATION DEPTH = 0.75 m BELOW NATURAL GROUND LEVEL


FOOTING F1

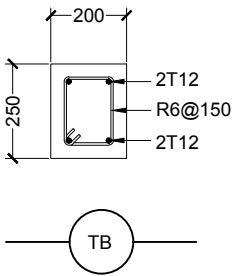


TIE BEAM

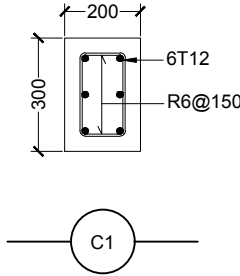

COLUMN 1

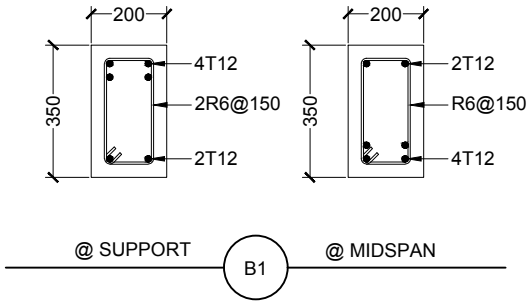


BEAM 1

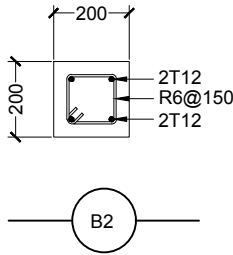


BEAM 2

STRUCTURAL DETAILS

SCALE 1:100

 

NOTES	
·	MINIMUM COVER TO REINFORCEMENT
..	FOUNDATION =50MM
..	SLAB =30MM
..	BEAMS =35MM
..	COLUMNS =40MM
·	BEAMS BEND-UP BARS =12XDIA
·	ANCHOR BARS =55XDIA
·	LAPPING BARS =45XDIA
·	MID BARS =0.85XSPAN
·	SUPPORT BARS = $\frac{1}{3}$ X SPAN

 MTCC MALDIVES TRANSPORT & CONTRACTING COMPANY PLC <small>SURVEY, DESIGN AND DEVELOPMENT SECTION CONSTRUCTION AND PROJECTS MANAGEMENT DEPARTMENT MTCG TOWER, BOOJU THAKURUPAANI MAGU, MALE 20181, REPUBLIC OF MALDIVES. PHONE: + (960) 332 6822 FAX: + (960) 333 2835 E-MAIL: design.development@mtcc.com.mv</small>	PROJECT TITLE MID HOSPITAL PROJECT SERVICES BUILDING	CLIENT & ADDRESS MINISTRY OF HEALTH	DESIGN ARCHITECT: SURVEYING, DESIGN AND DEVELOPMENT SECTION		REV	DESCRIPTION	DATE	APPR	SHEET IDENTIFICATION NUMBER S5.01
	DRAWING TITLE AS GIVEN	PROJECT LOCATION	ENGINEER: AMINATH ZOONA	STRUCTURAL CHECKER: IBRAHIM THOAM					
			ARCHITECT: AMINATH ZOONA	ARCHITECTURAL CHECKER: IRFAN WAHEED	PAPER A3	SCALE AS GVN			
			DRAWN BY: HASSAN SHAHULAN	CHECKED BY: AMINATH SAMAHA	DATE 10-05-2020				SHEET TITLE 16