

PROPOSED SINGLE STOREY MOSQUE
MALDIVES
MINARET
ARCHITECTURAL DRAWINGS
16.05.2022

PROPOSED SINGLE STOREY MOSQUE , MALDIVES

DRAWING INDEX

PROJECT CODE: COM-32

CLIENT: MINISTRY OF ISLAMIC AFFAIRS

BUILDING: MOSQUE | MINARET

BUILDING CODE: MOS300

DWG FILE NAME: COM-32_MOSQUE300_MNT

				DRAWING TITLE				
BLDN.CODE.	DISC.	NO.	PDF FILE NAME	PRIMARY	SECONDARY	SCALE	FORMAT	DATE
MOS300	AR	00	COM-32_MSQ_AB_AR00_A	DRAWING REGISTER		-	A3	27TH FEB 2021
MOS300	AR	01	COM-32_MSQ_AB_AR01_A	SITE PLAN		1:100	A3	27TH FEB 2021
MOS300	AR	02	COM-32_MSQ_AB_AR02_A	PLAN 1-1, PLAN 2-2		1:50	A3	27TH FEB 2021
MOS300	AR	03	COM-32_MSQ_AB_AR03_A	ELEVATION E1, ELEVATION E2, SECTION X-X		1:100	A3	27TH FEB 2021
MOS300	AR	04	COM-32_MSQ_AB_AR04_A	DOOR SCHEDULE		1:50	A3	27TH FEB 2021
MOS300	ST	01	COM-32_MSQ_AB_ST01_A	FOUNDATION PLAN, BEAM PLANS		1:50	A3	27TH FEB 2021
MOS300	ST	02	COM-32_MSQ_AB_ST02_A	STRUCTURAL DETAILS		1:20	A3	27TH FEB 2021

CLIENT:
MINISTRY OF ISLAMIC AFFAIRS

DESIGN AND CONSULTANCY:

SIARCH
PRIVATE LIMITED
LONUZIYARAIY MAGU,MALE',20075,MALDIVES
EMAIL: INFO@SIARCH.DESIGN
HTTP://WWW.SIARCH.DESIGN

KEY PLAN:

WARNING:

- This drawing shall not be used for construction unless certified.

- Contractor to verify all dimensions of existing works on site before commencing any work or preparing shop drawings.

- Do not scale drawings, use written dimensions only.

- This drawing is to be read in conjunction with the specifications and conditions of contract.

- This drawing and design is copyright and no portion may be reproduced without the permission of the Consultant

REVISIONS

NO	DESCRIPTION	DATE

PROJECT:

PROPOSED
MOSQUE FOR
300

PHASE:

☐ CONCEPT DESIGN

☐ DESIGN DEVELOPMENT

☒ TENDER DOCUMENT

☐ FOR CONSTRUCTION

☐ AS BUILD DRAWINGS


DESIGNATION	NAME	SIGNATURE
PROJECT MANAGER	SIARCH PVT LTD.	
STR. ENGINEER	KINNANATH HUSSAIN	
CHIEF ARCHITECT	ALI WAJEEH	
CHECKED	MOHAMED SIRAJ	
DRAWN	ASHAN M.	

DWG. NAME:

ARCHITECTURAL

DRAWING REGISTRY

CODE	DATE	DWG. NO:
COM-32	16-09-18	AR00
FORMAT	A1 A2 A3	
SCALE	- - 1:100	ISSUE A
PDF FILE NAME:	COM-32_	AR00

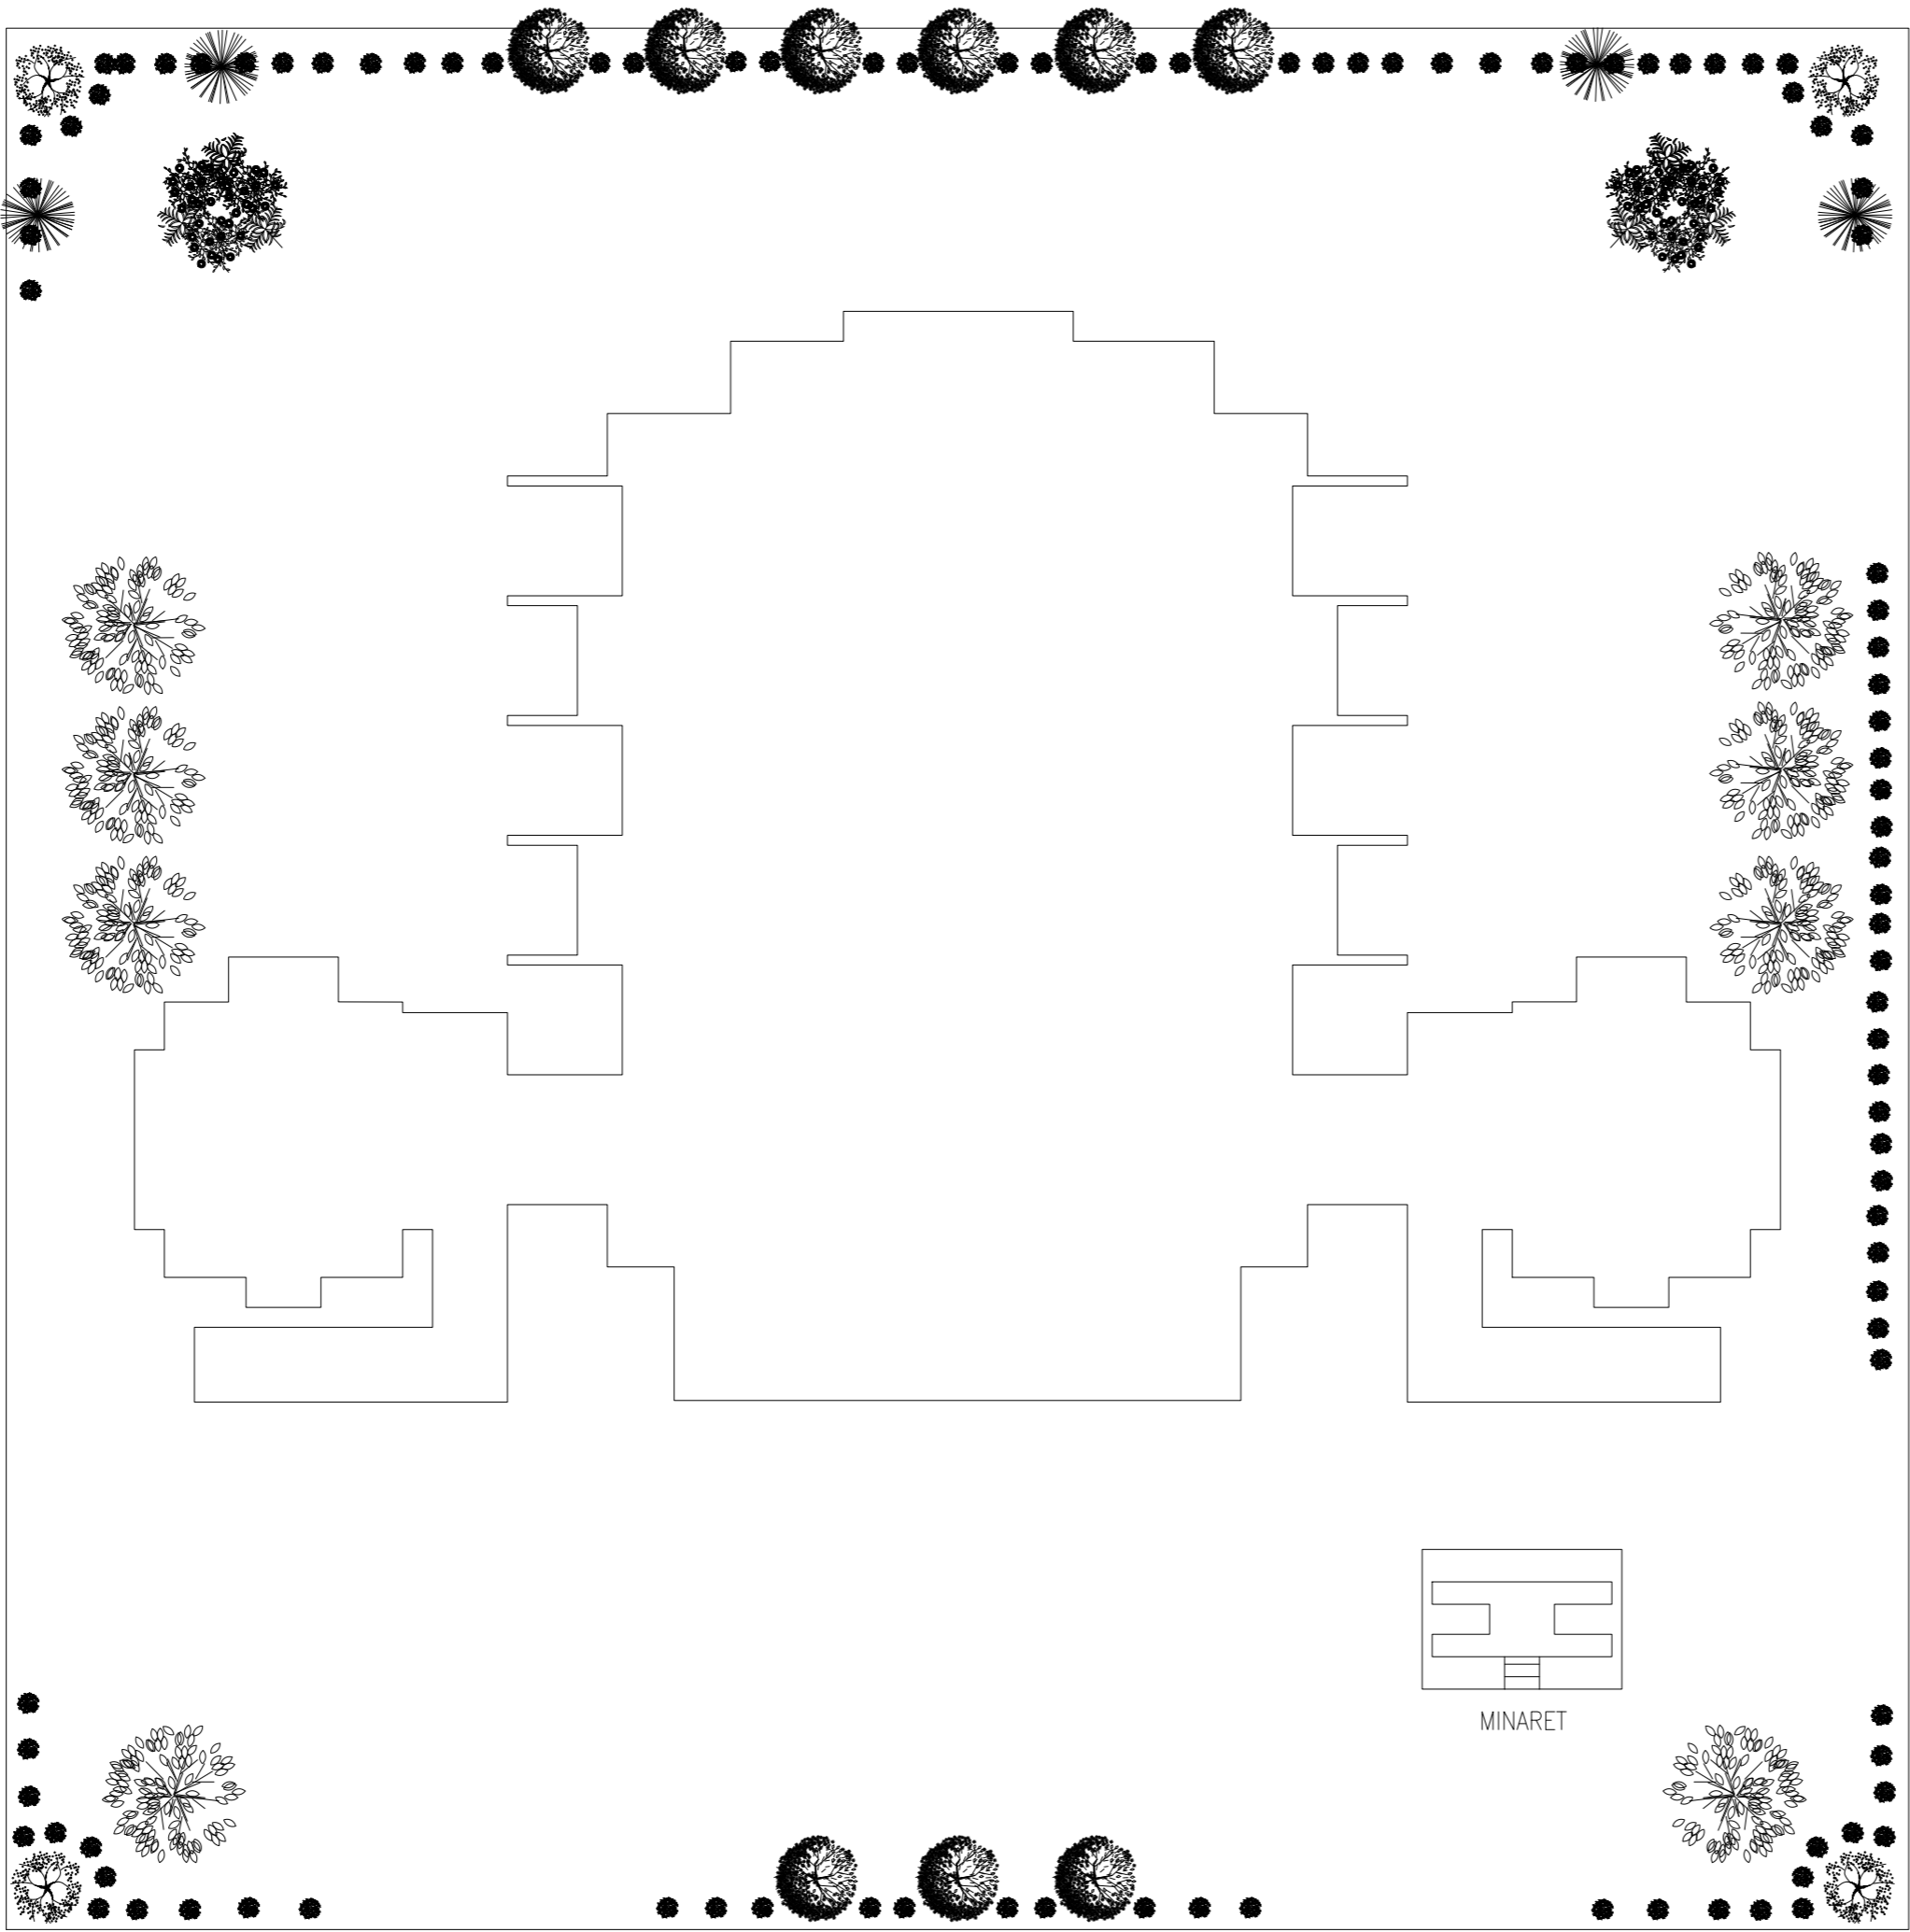


LOCATION PLAN

SCALE 1:200



CLIENT:
MINISTRY OF ISLAMIC AFFAIRS

DESIGN AND CONSULTANCY:
SIARCH
PRIVATE LIMITED
LONUZIYARAIY MAGU, MALE', 20075, MALDIVES
EMAIL: INFO@SIARCH.DESIGN
HTTP://WWW.SIARCH.DESIGN

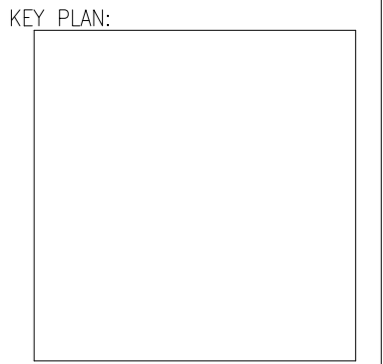

- WARNING:
- This drawing shall not be used for construction unless certified.
 - Contractor to verify all dimensions of existing works on site before commencing any work or preparing shop drawings.
 - Do not scale drawings, use written dimensions only.
 - This drawing is to be read in conjunction with the specifications and conditions of contract.
 - This drawing and design is copyright and no portion may be reproduced without the permission of the Consultant

REVISIONS		
NO	DESCRIPTION	DATE


PROJECT:
**PROPOSED
MOSQUE FOR
300**

- PHASE:
- ☐ CONCEPT DESIGN
 - ☐ DESIGN DEVELOPMENT
 - ☒ TENDER DOCUMENT
 - ☐ FOR CONSTRUCTION
 - ☐ AS BUILD DRAWINGS

DESIGNATION	NAME	SIGNATURE
PROJECT MANAGER	SIARCH PVT LTD	
STR. ENGINEER	KINNANATH HUSSAIN	
CHIEF ARCHITECT	ALI WAJEEH	
CHECKED	MOHAMED SIRAJ	
DRAWN	ASHAN M.	


DWG. NAME:
ARCHITECTURAL

FLOOR PLANS		
CODE	DATE 16-09-18	DWG. NO: AR01
FORMAT	A1 A2 A3	
SCALE	- - 1:100	ISSUE A
PDF FILE NAME: COM-32_ AR01		

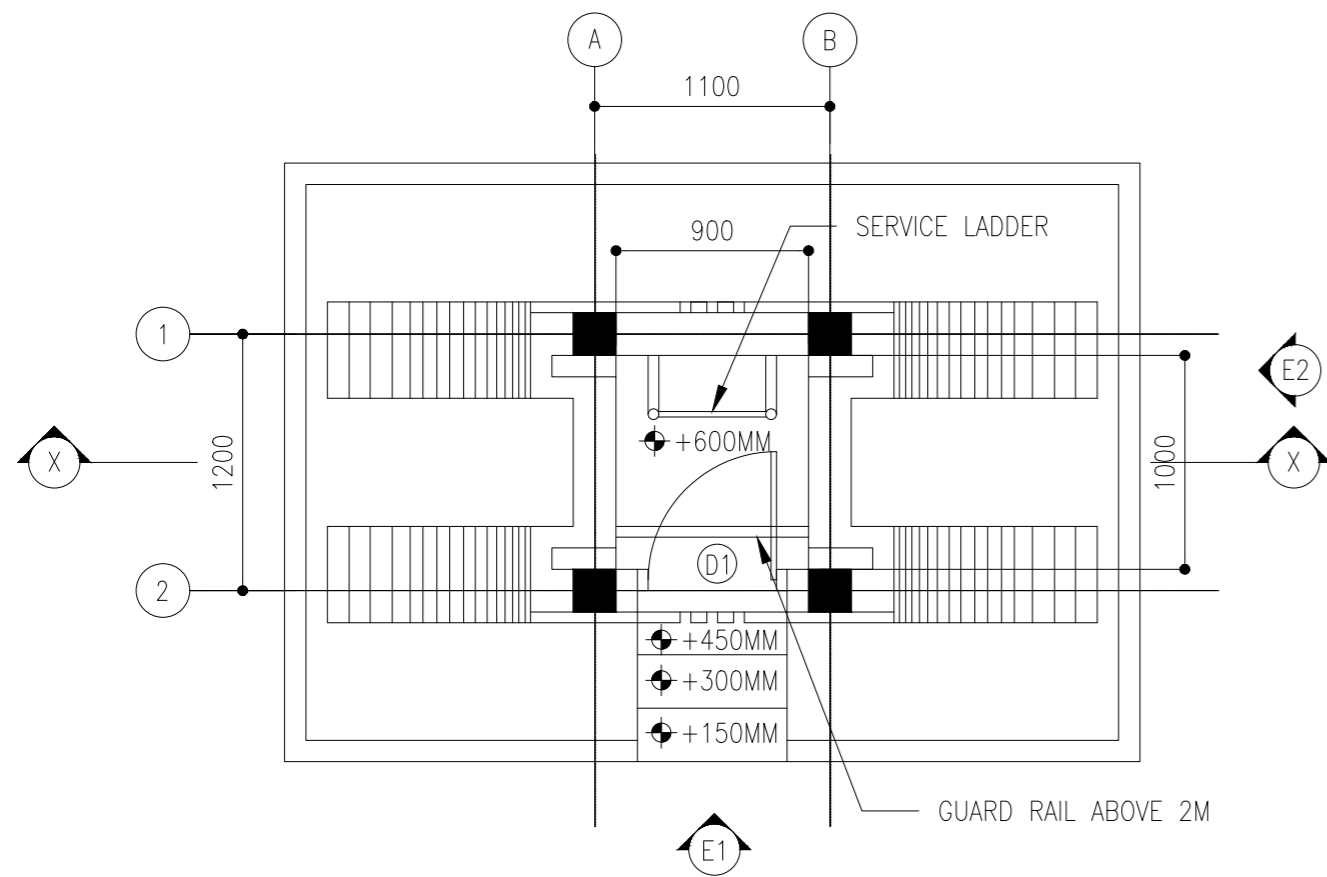


PLAN 1-1

SCALE 1:50

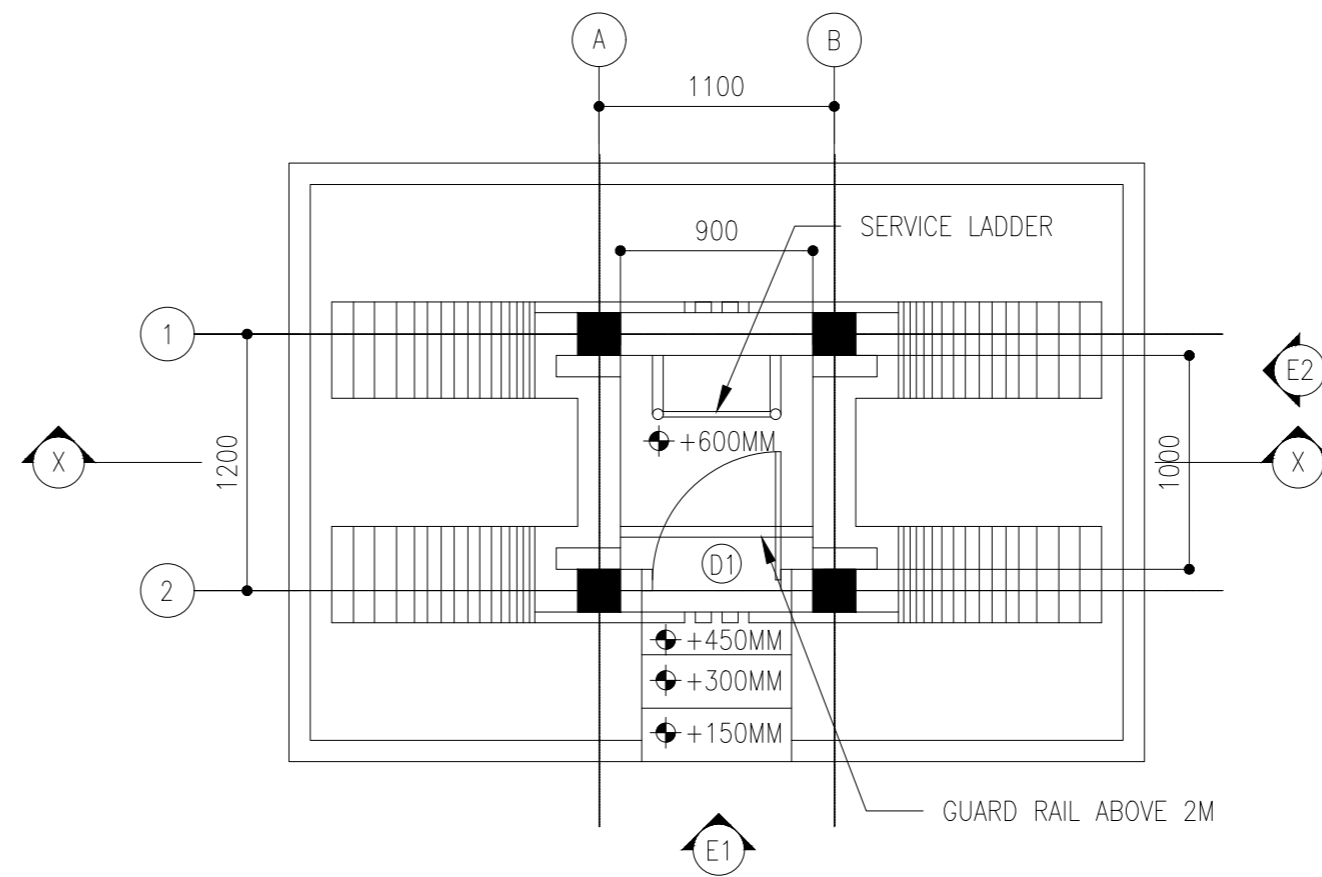


PLAN 2-2

SCALE 1:50

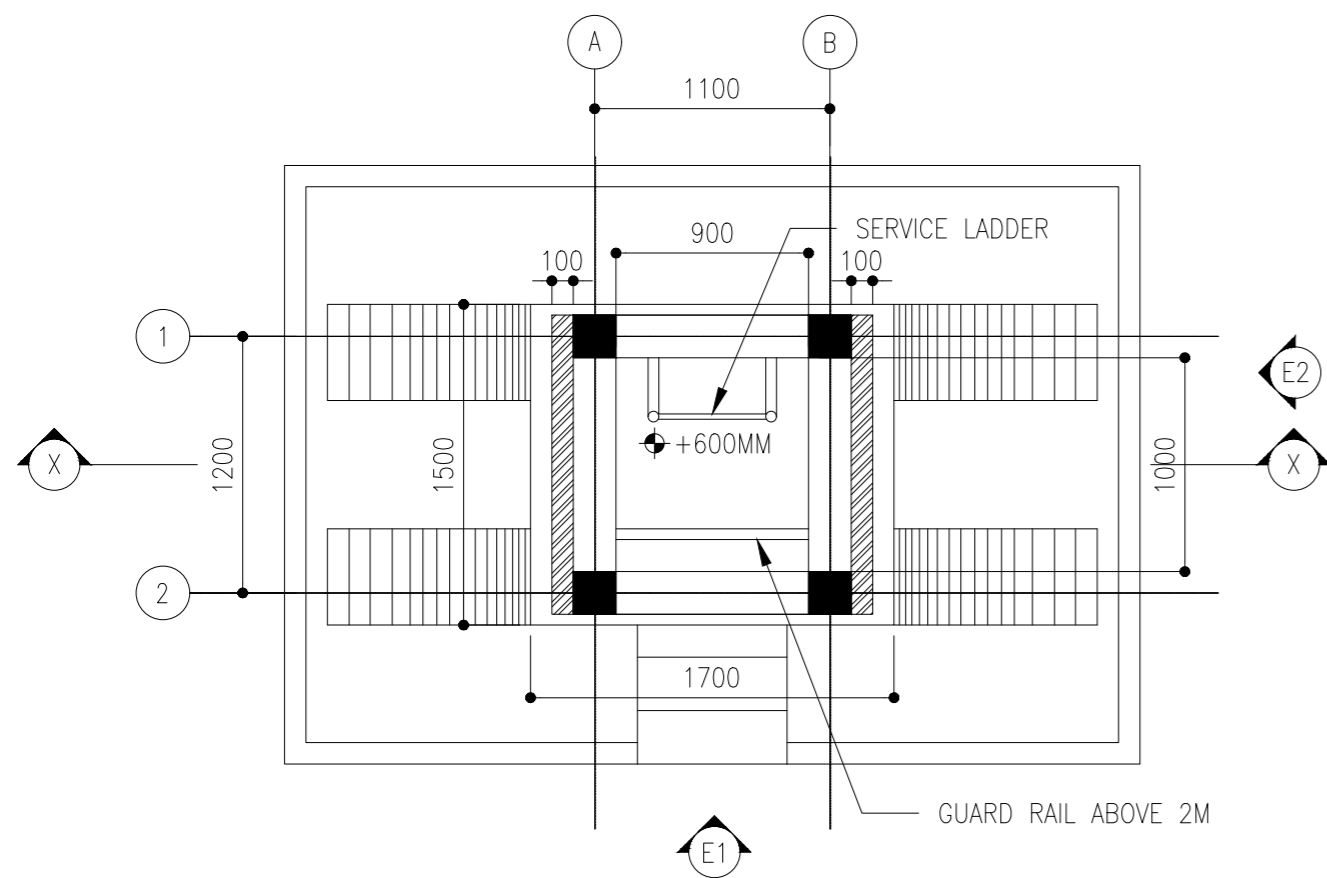

PLAN 3-3

SCALE 1:50

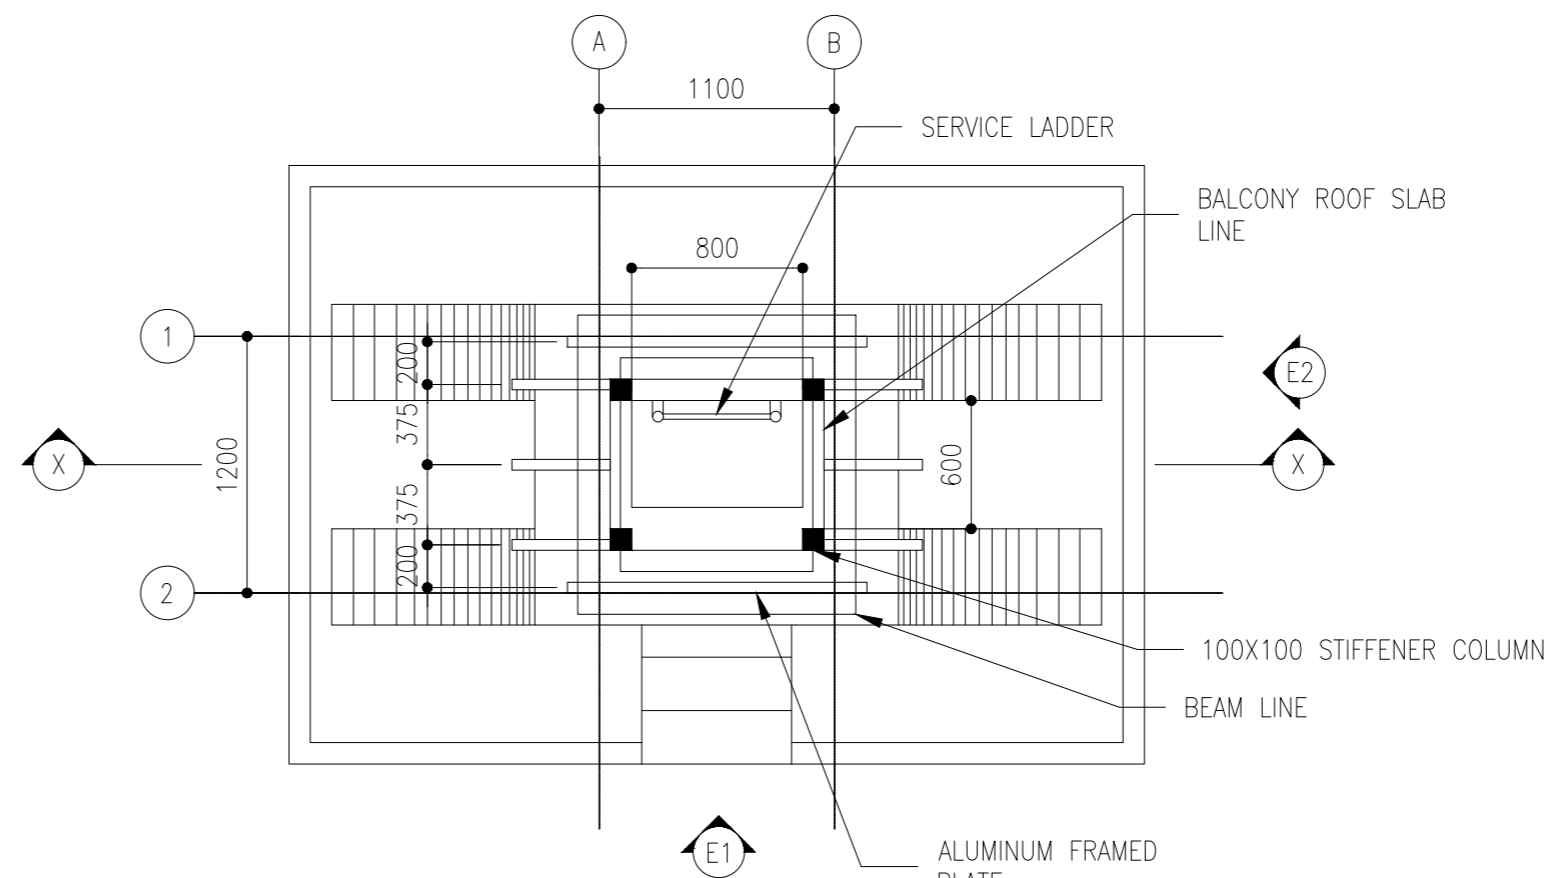

PLAN 4-4

SCALE 1:50



CLIENT:
MINISTRY OF ISLAMIC AFFAIRS

DESIGN AND CONSULTANCY:
SIARCH
PRIVATE LIMITED
LONUZIYARAIY MAGU, MALE, 20075, MALDIVES
EMAIL: INFO@SIARCH.DESIGN
HTTP://WWW.SIARCH.DESIGN

KEY PLAN:

WARNING:
- This drawing shall not be used for construction unless certified.
- Contractor to verify all dimensions of existing works on site before commencing any work or preparing shop drawings.
- Do not scale drawings, use written dimensions only.
- This drawing is to be read in conjunction with the specifications and conditions of contract.
- This drawing and design is copyright and no portion may be reproduced without the permission of the Consultant

REVISIONS		
NO	DESCRIPTION	DATE


PROJECT:
PROPOSED MOSQUE FOR 300

PHASE:
☐ CONCEPT DESIGN
☐ DESIGN DEVELOPMENT
☒ TENDER DOCUMENT
☐ FOR CONSTRUCTION
☐ AS BUILD DRAWINGS

DESIGNATION	NAME	SIGNATURE
PROJECT MANAGER	SIARCH PVT LTD	
STR. ENGINEER	KINNANATH HUSSAIN	
CHIEF ARCHITECT	ALI WAJEEH	
CHECKED	MOHAMED SIRAJ	
DRAWN	ASHAN M.	



DWG. NAME:
ARCHITECTURAL

FLOOR PLANS		
CODE	DATE	DWG. NO:
	16-09-18	AR02
FORMAT	A1 A2 A3	
SCALE	- - 1:100	ISSUE A
PDF FILE NAME: COM-32_ AR02		

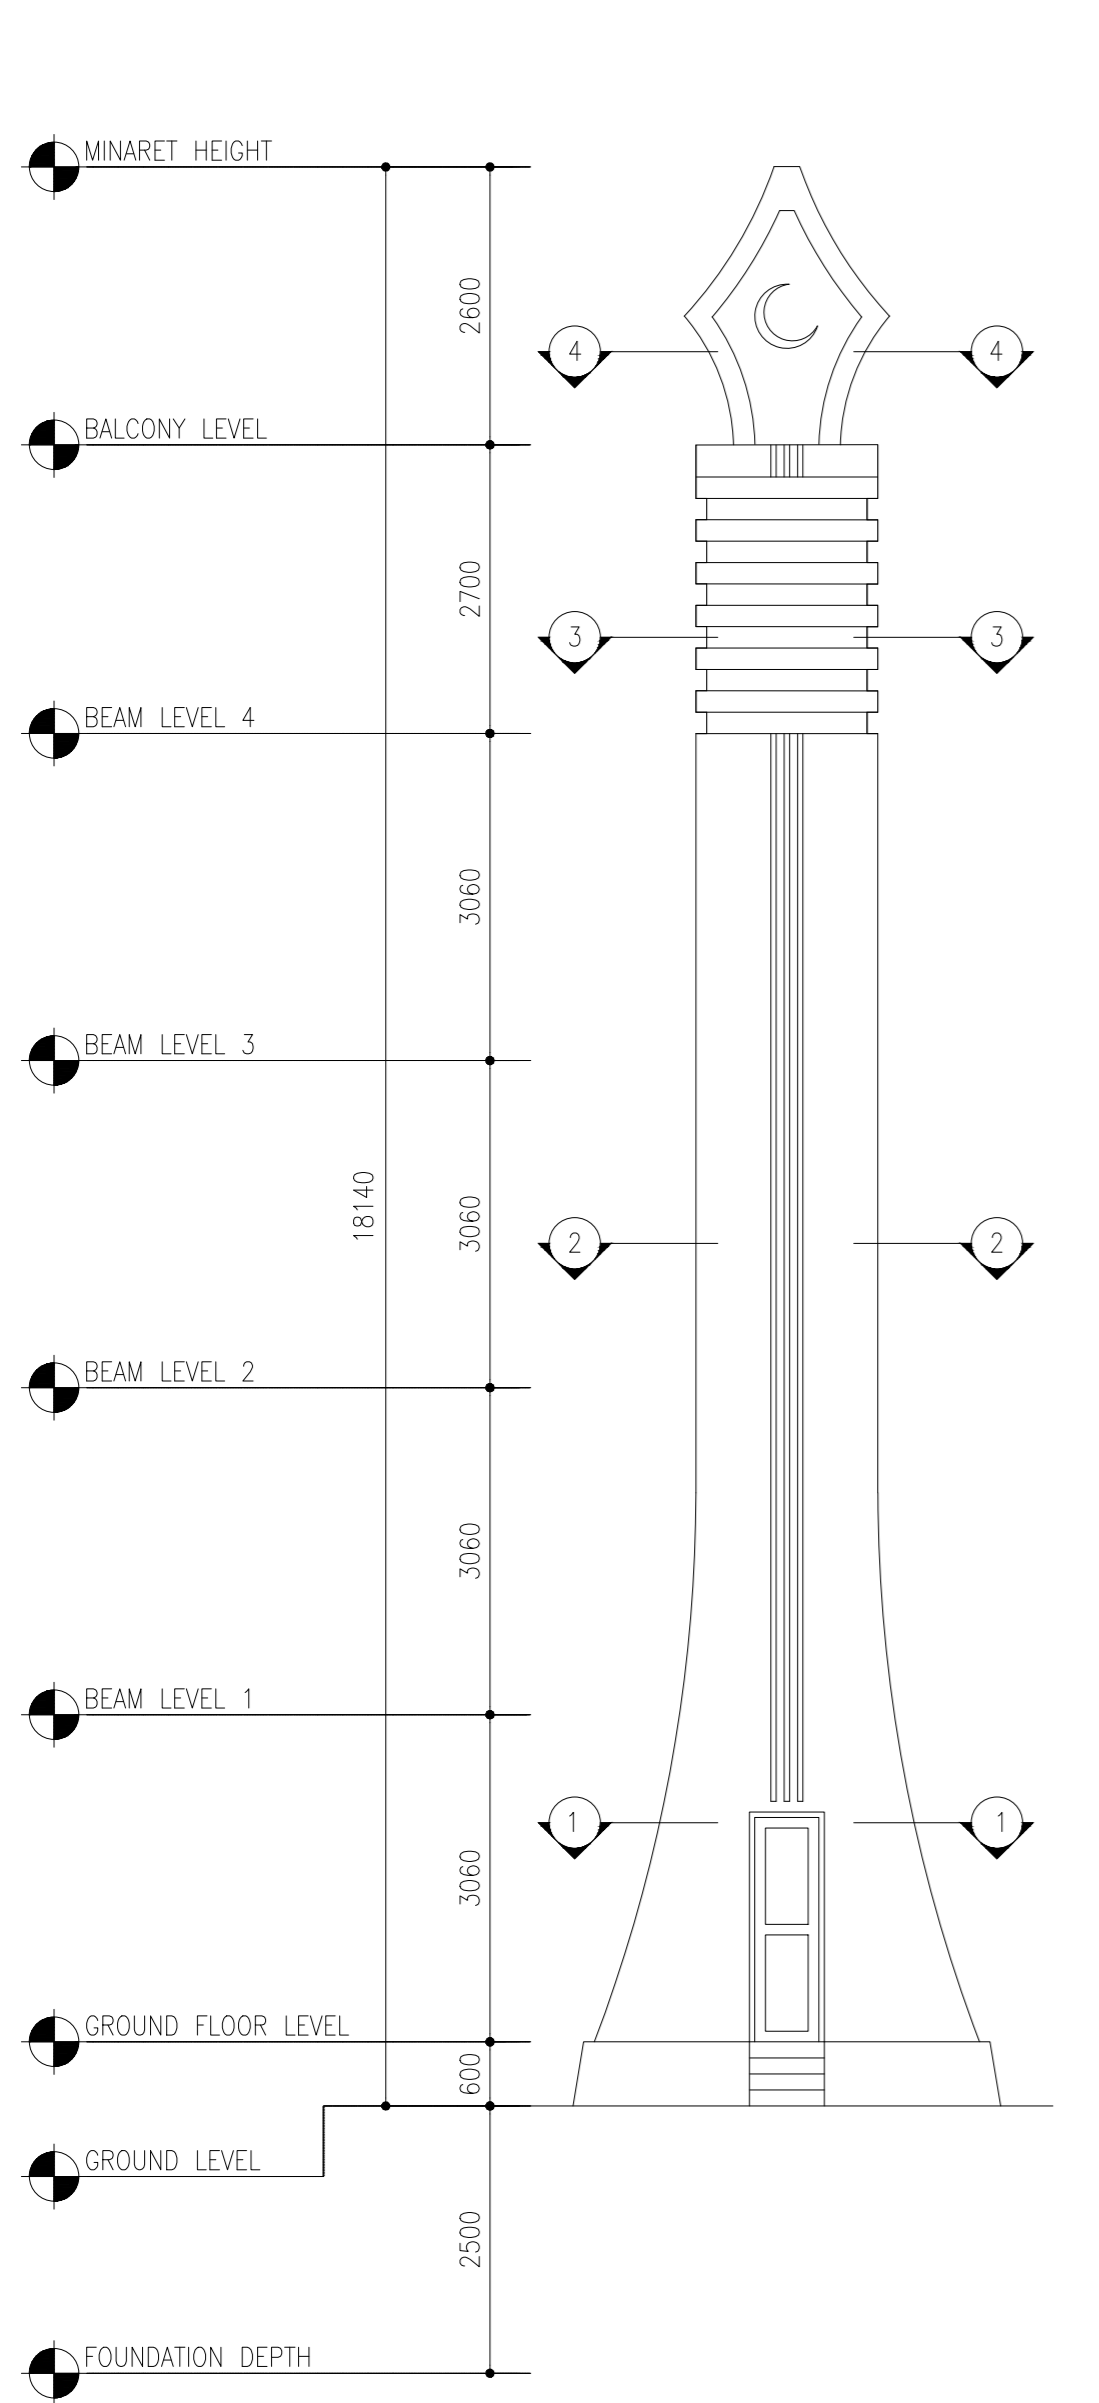



ELEVATION E1

SCALE 1:100

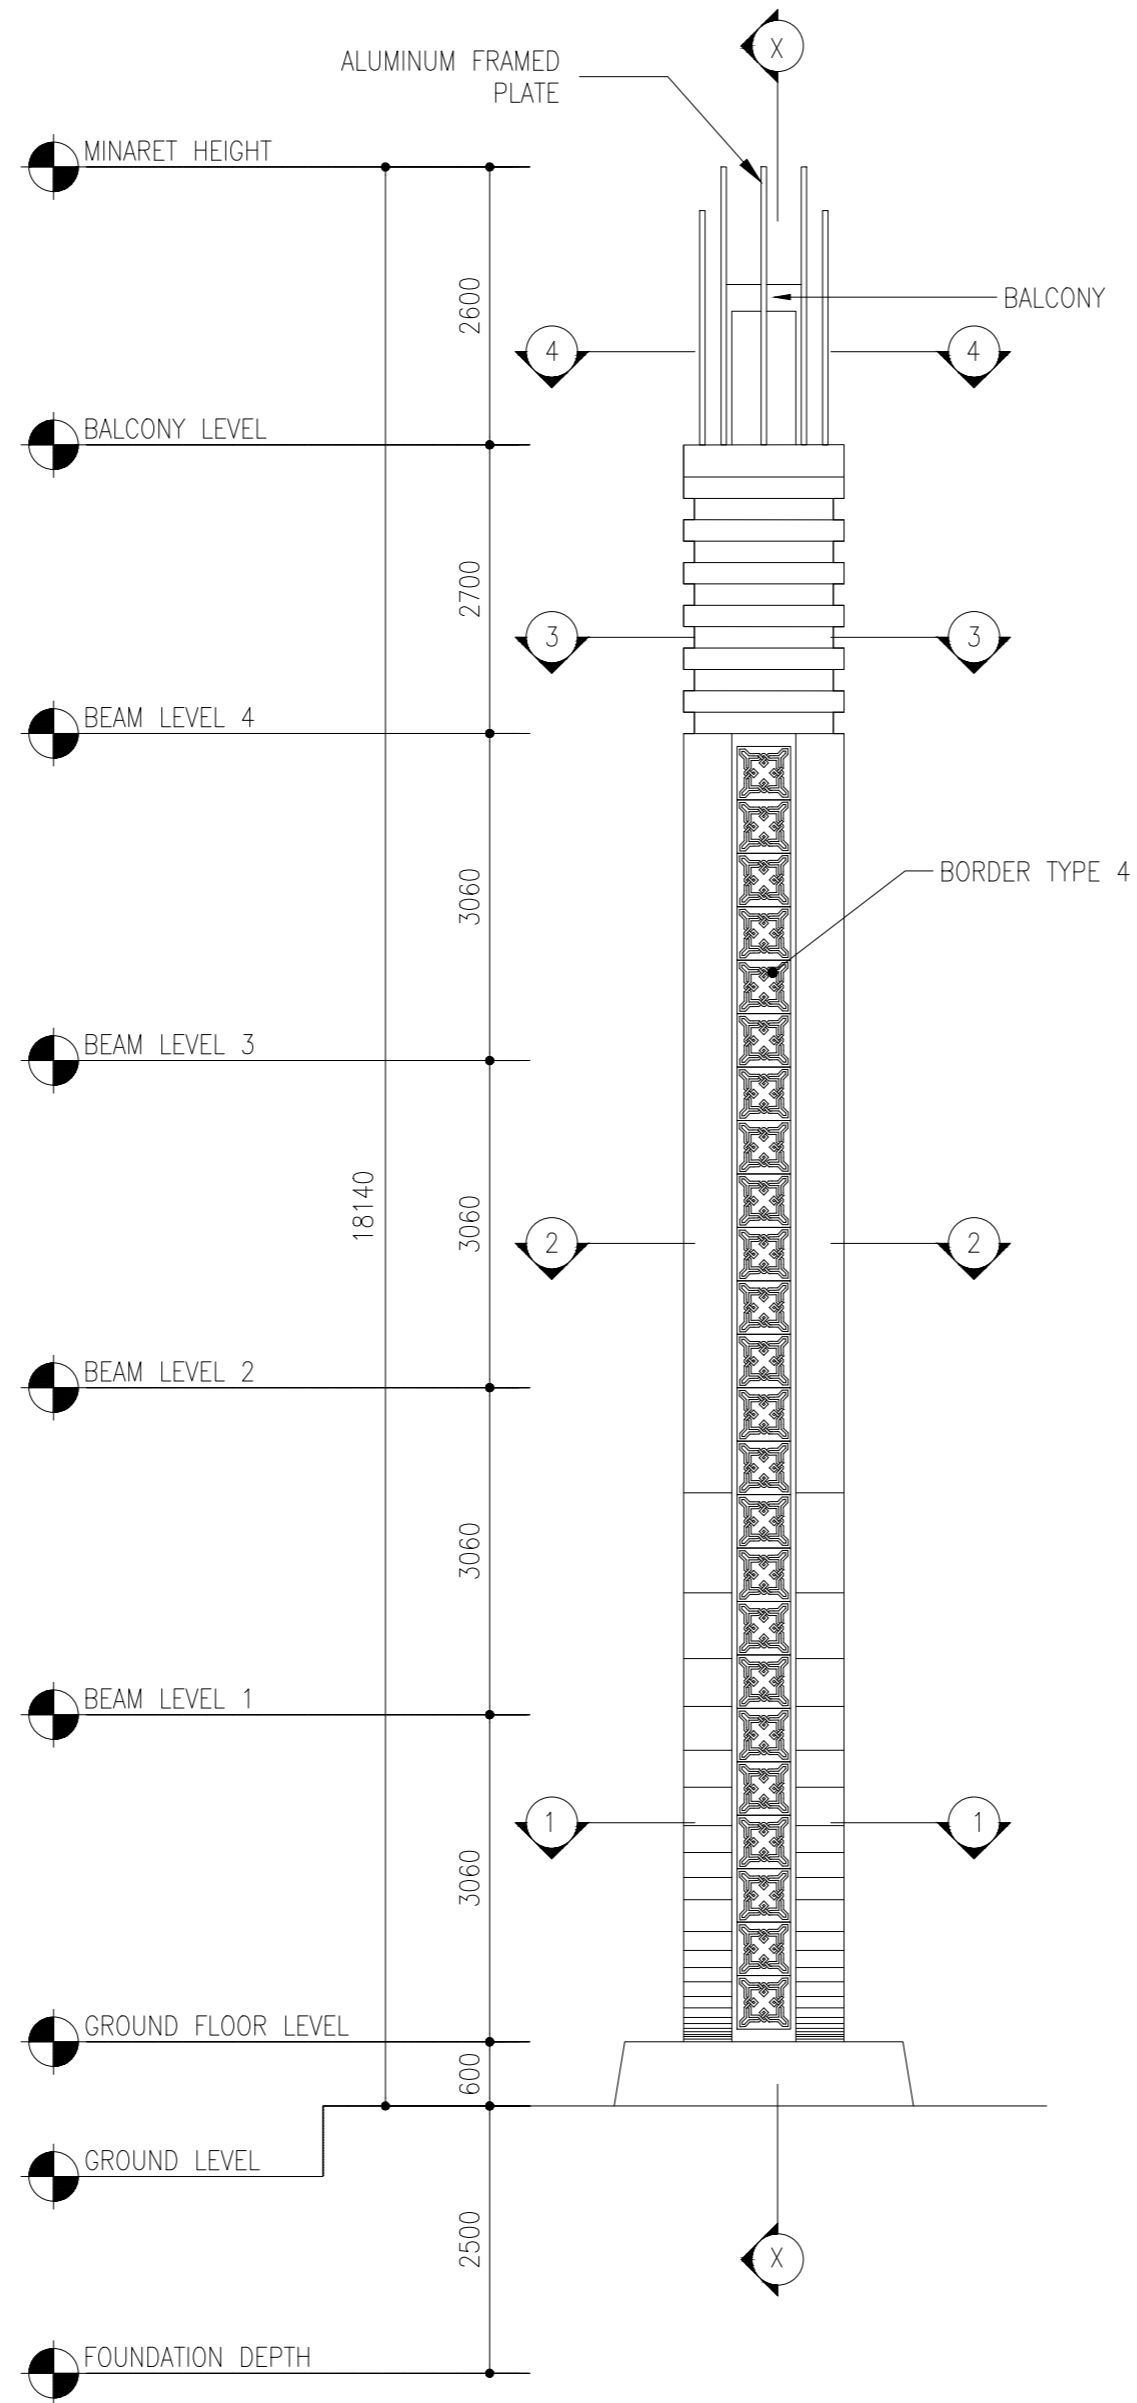 


ELEVATION E2

SCALE 1:100

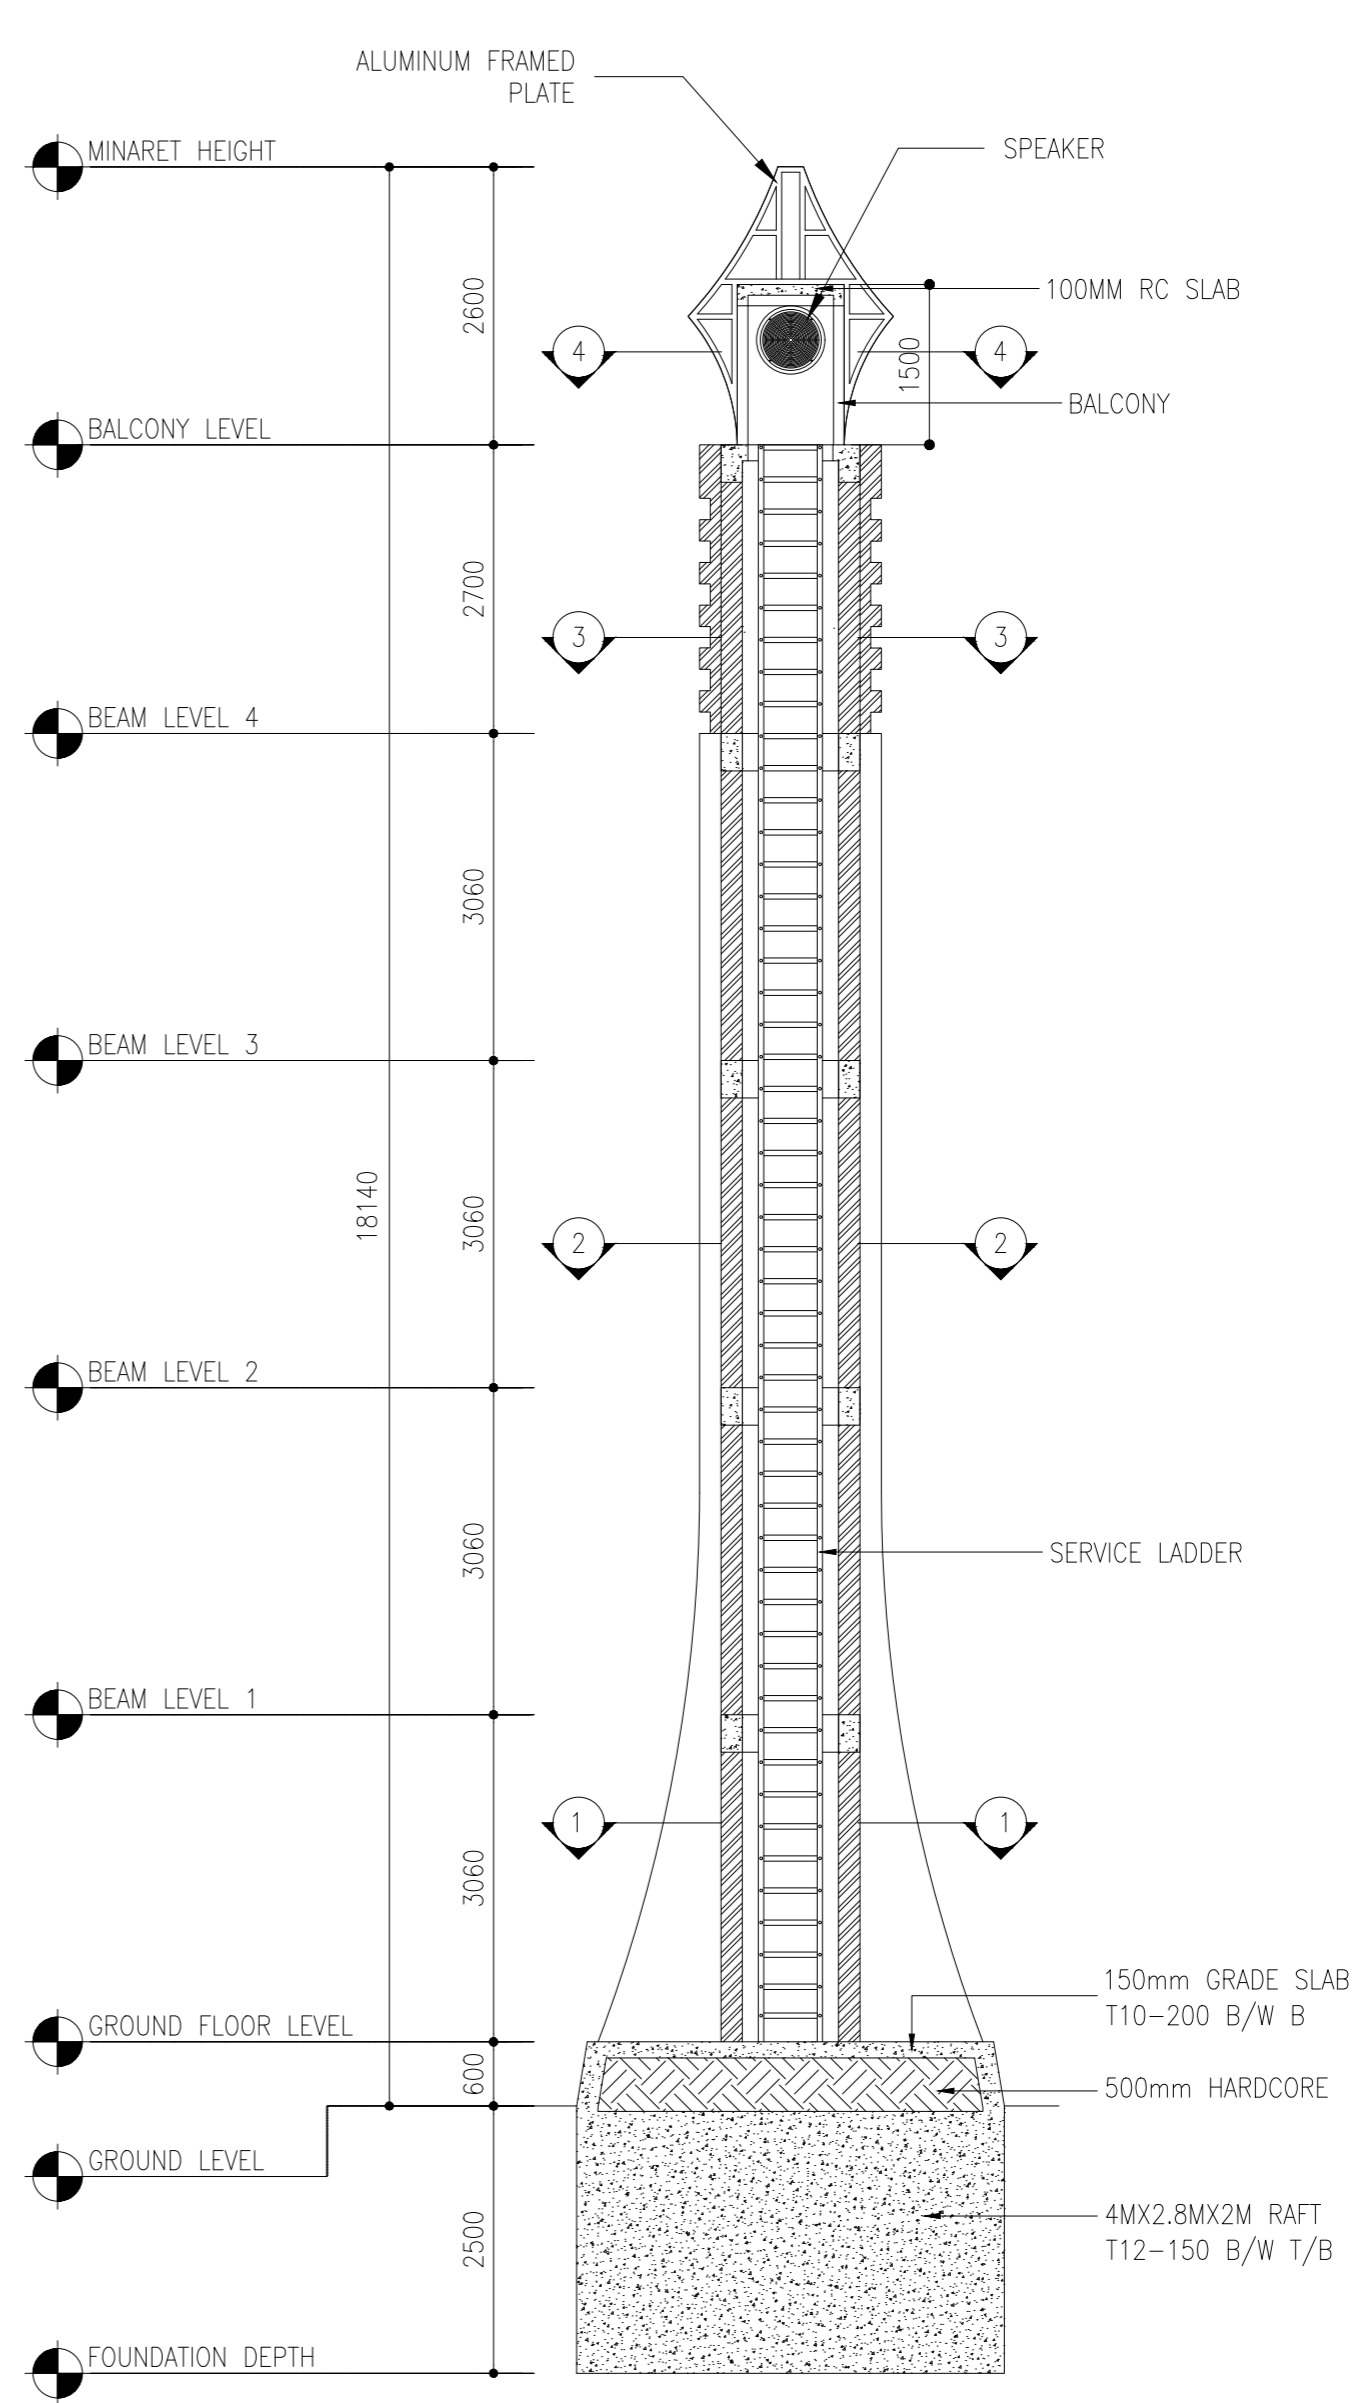 

SECTION X-X

SCALE 1:100

 

CLIENT:
MINISTRY OF ISLAMIC AFFAIRS

DESIGN AND CONSULTANCY:
SIARCH
PRIVATE LIMITED
LONUZIYARAIY MAGU, MALE', 20075, MALDIVES
EMAIL: INFO@SIARCH.DESIGN
HTTP://WWW.SIARCH.DESIGN

KEY PLAN:

WARNING:
- This drawing shall not be used for construction unless certified.
- Contractor to verify all dimensions of existing works on site before commencing any work or preparing shop drawings.
- Do not scale drawings, use written dimensions only.
- This drawing is to be read in conjunction with the specifications and conditions of contract.
- This drawing and design is copyright and no portion may be reproduced without the permission of the Consultant

REVISIONS		
NO	DESCRIPTION	DATE

PROJECT:
PROPOSED MOSQUE @ K. HIMMAFUSHI

PHASE:
☐ CONCEPT DESIGN
☐ DESIGN DEVELOPMENT
☒ TENDER DOCUMENT
☐ FOR CONSTRUCTION
☐ AS BUILD DRAWINGS

DESIGNATION	NAME	SIGNATURE
PROJECT MANAGER	SIARCH PVT LTD	
STR. ENGINEER	KINNANATH HUSSAIN	
CHIEF ARCHITECT	ALI WAJEEH	
CHECKED	MOHAMED SIRAJ	
DRAWN	ASHAN M.	


DWG. NAME:
ARCHITECTURAL

ELEVATIONS & SECTION

CODE	DATE	DWG. NO:
	16-09-18	AR03
FORMAT	A1 A2 A3	
SCALE	- - 1:100	ISSUE A
PDF FILE NAME:	COM-32_	AR03

DOOR AND WINDOW SCHEDULE 1

SCALE 1:50

 


SYMBOL	D3	TOTAL = 1 nos.
AREA		G.A. = 1.26 m ²

PLAN

ELEVATION

FLR_LVL.
↓


LOCATION	GF
QUANTITY	01
DOOR FRAME	POWDER COATED ALMINIUM FRAME
DOOR PANEL	POWDER COATED ALMINIUM DOOR PANELS
LOCK/HINGES	BRUSHED METAL (SILVER) x 8 BRASS LOCK x1
FINISHES	WOOD STAIN FINISH
REMARKS	-

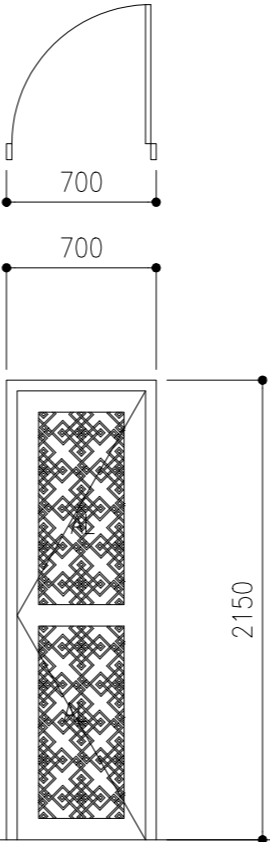

- FG – FIXED GLASS
- G – GLASS
- ST – SOLID TIMBER
- AL – ALUMINUM LOUVERS

CLIENT:
MINISTRY OF ISLAMIC AFFAIRS

DESIGN AND CONSULTANCY:
SIARCH
PRIVATE LIMITED
LONUZIYARAIY MAGU,MALE',20075,MALDIVES
EMAIL: INFO@SIARCH.DESIGN
HTTP://WWW.SIARCH.DESIGN

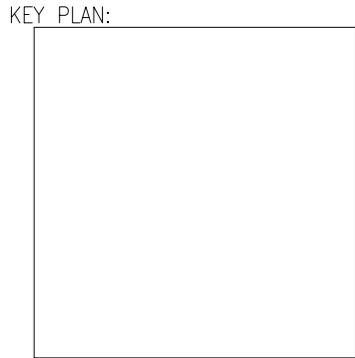

- WARNING:
- This drawing shall not be used for construction unless certified.
 - Contractor to verify all dimensions of existing works on site before commencing any work or preparing shop drawings.
 - Do not scale drawings, use written dimensions only.
 - This drawing is to be read in conjunction with the specifications and conditions of contract.
 - This drawing and design is copyright and no portion may be reproduced without the permission of the Consultant

REVISIONS		
NO	DESCRIPTION	DATE

PROJECT:

PROPOSED
MOSQUE @
K. HIMMAFUSHI


- PHASE:
- ☐ CONCEPT DESIGN
 - ☐ DESIGN DEVELOPMENT
 - ☒ TENDER DOCUMENT
 - ☐ FOR CONSTRUCTION
 - ☐ AS BUILD DRAWINGS

DESIGNATION	NAME	SIGNATURE
PROJECT MANAGER	SIARCH PVT LTD.	
STR. ENGINEER	KINNANATH HUSSAIN	
CHIEF ARCHITECT	ALI WAJEEH	
CHECKED	MOHAMED SIRAJ	
DRAWN	ASHAN M.	

DWG. NAME:



ARCHITECTURAL

DOOR SCHEDULE				
CODE	DATE 16-09-18		DWG. NO: AR04	
FORMAT	A1	A2	A3	
SCALE	-	-	1:100	ISSUE A
PDF FILE NAME:		COM-32_	AR04	

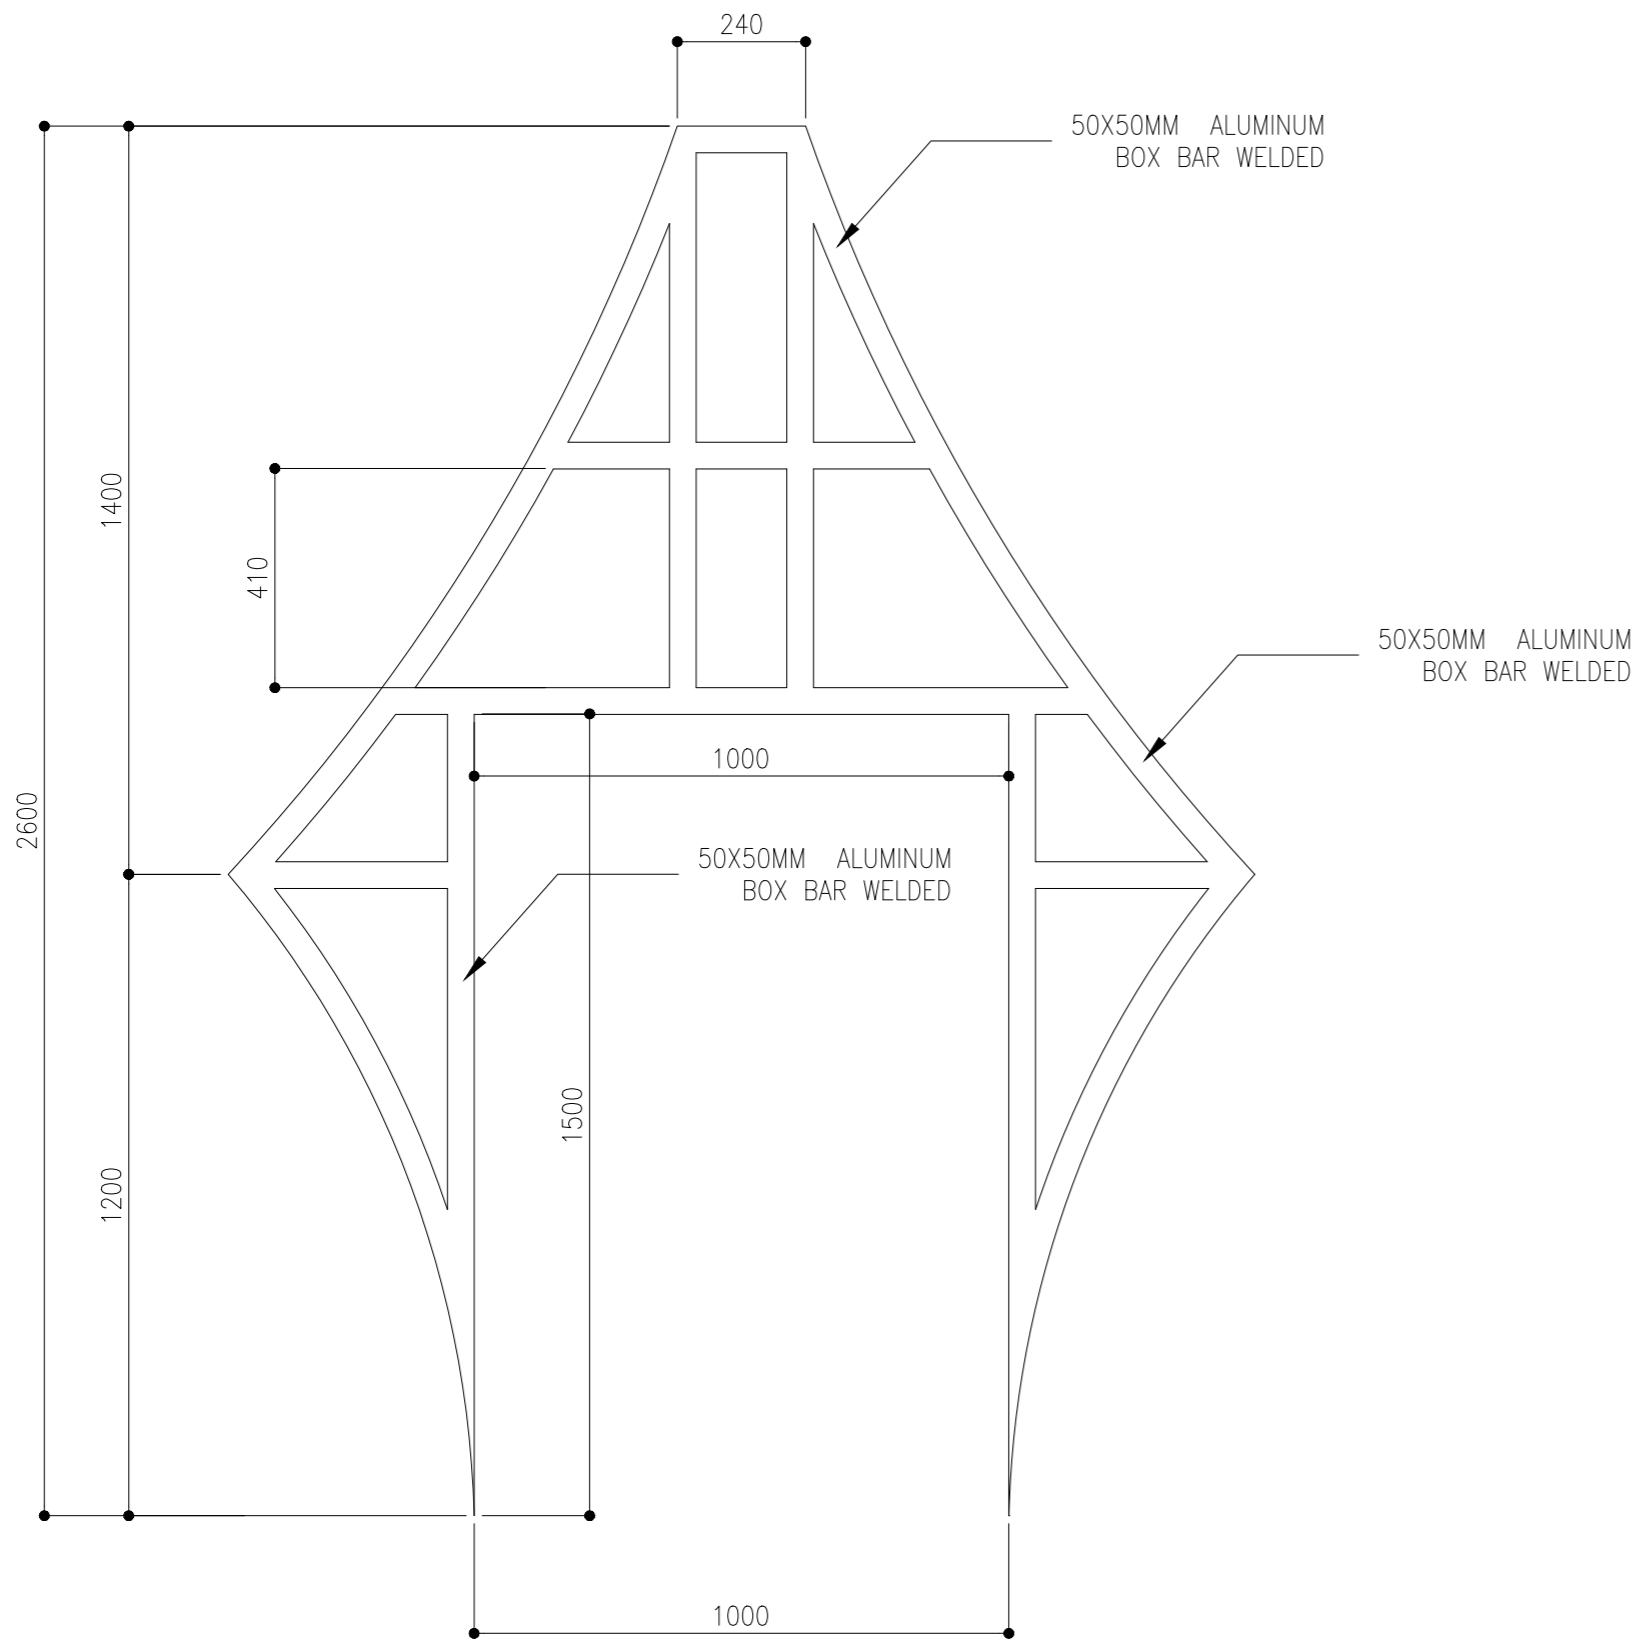


MINARETE TOP PLATE 1(FRAME)

SCALE 1:20

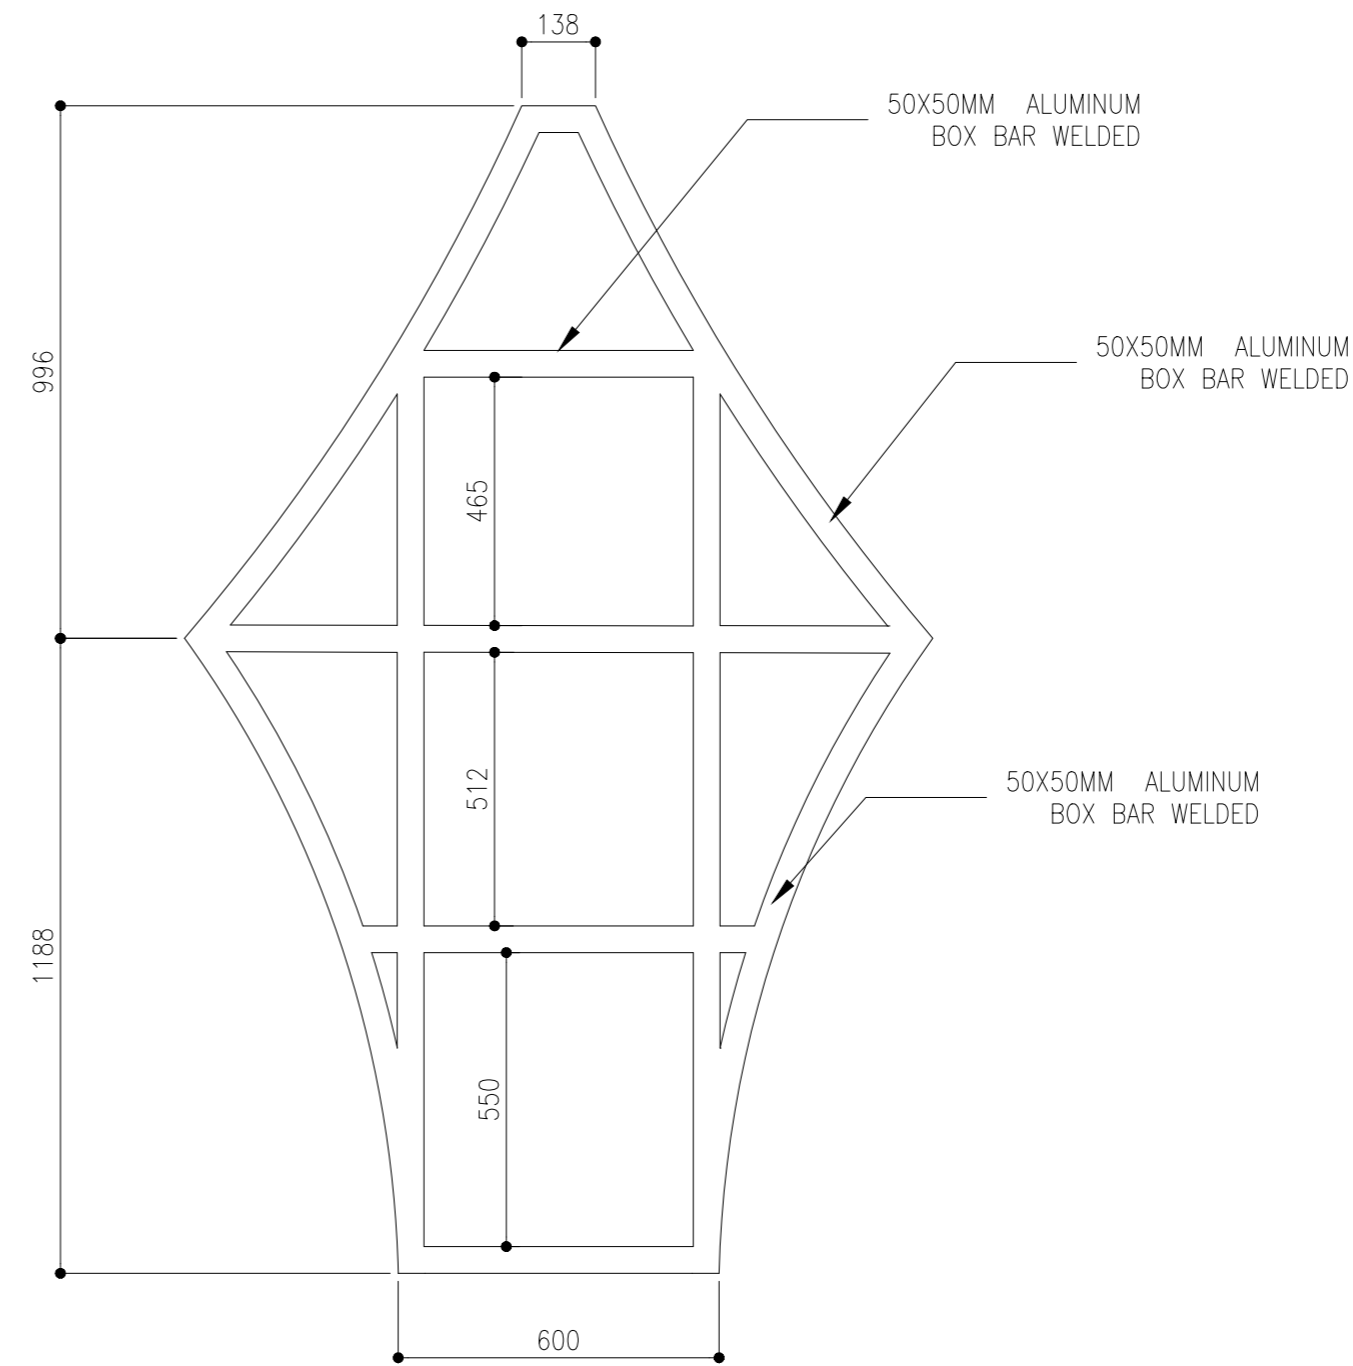 

MINARETE TOP PLATE 2(FRAME)

SCALE 1:20

 

NOTE : * EACH FRAME WILL BE CONNECTED WITH WELDED 50Ø GI CHS.
* ALUMINUM PLATE WILL RIVET AND WELDED TO THE FRAMES.

CLIENT:
MINISTRY OF ISLAMIC AFFAIRS

DESIGN AND CONSULTANCY:
SIARCH
PRIVATE LIMITED
LONUZIYARAIY MAGU, MALE, 20075, MALDIVES
EMAIL: INFO@SIARCH.DESIGN
HTTP://WWW.SIARCH.DESIGN

KEY PLAN:

WARNING:
- This drawing shall not be used for construction unless certified.
- Contractor to verify all dimensions of existing works on site before commencing any work or preparing shop drawings.
- Do not scale drawings, use written dimensions only.
- This drawing is to be read in conjunction with the specifications and conditions of contract.
- This drawing and design is copyright and no portion may be reproduced without the permission of the Consultant

REVISIONS		
NO	DESCRIPTION	DATE

PROJECT:
**PROPOSED
MOSQUE @
K. HIMMAFUSHI**

PHASE:
☐ CONCEPT DESIGN
☐ DESIGN DEVELOPMENT
☒ TENDER DOCUMENT
☐ FOR CONSTRUCTION
☐ AS BUILD DRAWINGS

DESIGNATION	NAME	SIGNATURE
PROJECT MANAGER	SIARCH PVT LTD.	
STR. ENGINEER	KINNANATH HUSSAIN	
CHIEF ARCHITECT	ALI WAJEEH	
CHECKED	MOHAMED SIRAJ	
DRAWN	ASHAN M.	

DWG. NAME:
ARCHITECTURAL


ARCHITECTURAL DETAILS		
CODE	DATE 16-09-18	DWG. NO: AR05
FORMAT	A1 A2 A3	
SCALE	- - 1:100	ISSUE A
PDF FILE NAME: COM-32_ AR05		

PROPOSED SINGLE STOREY MOSQUE
MALDIVES

MINARET

STRUCTURAL DRAWINGS

27.02.2021

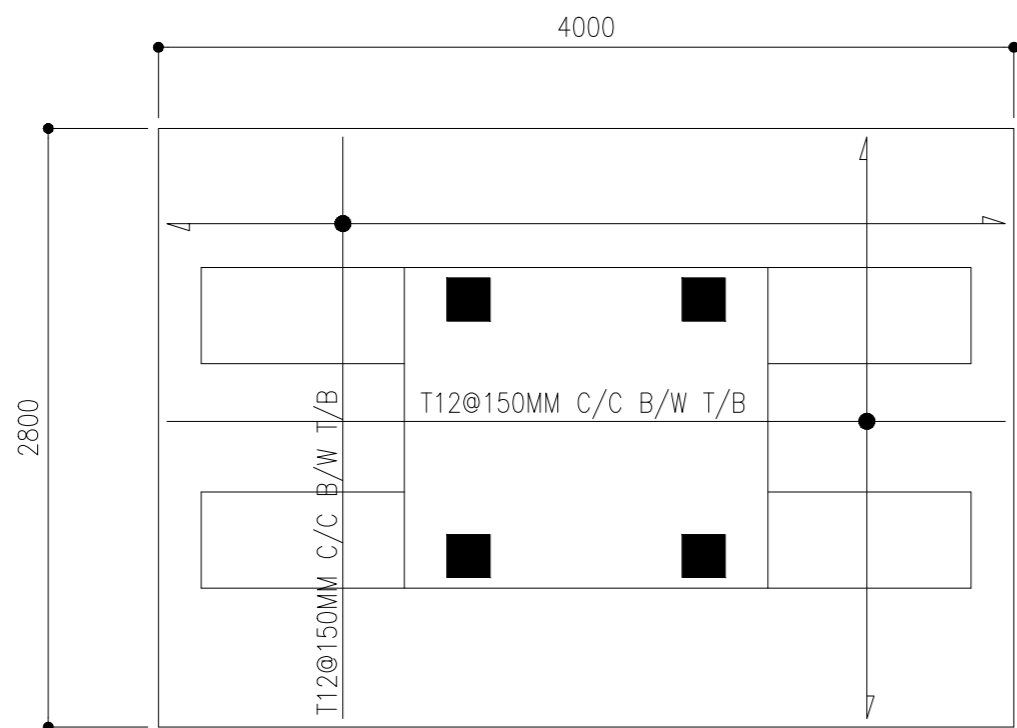


FOUNDATION PLAN

SCALE 1:50





NOTE:
RAFT =2.8MX4.0MX2M T12@150MM C/C B/W T/B
FOUNDATION DEPTH =2.5M
GROUND SLAB=150MM THICK T10@200C/C B/W B

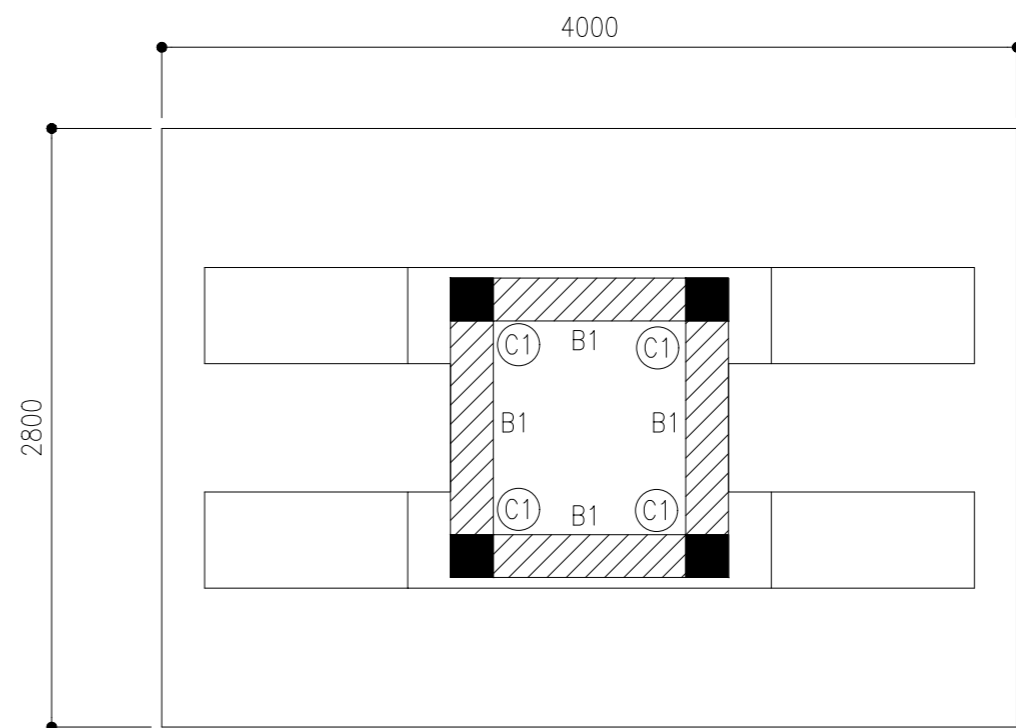


TYPICAL BEAM PLAN

SCALE 1:100

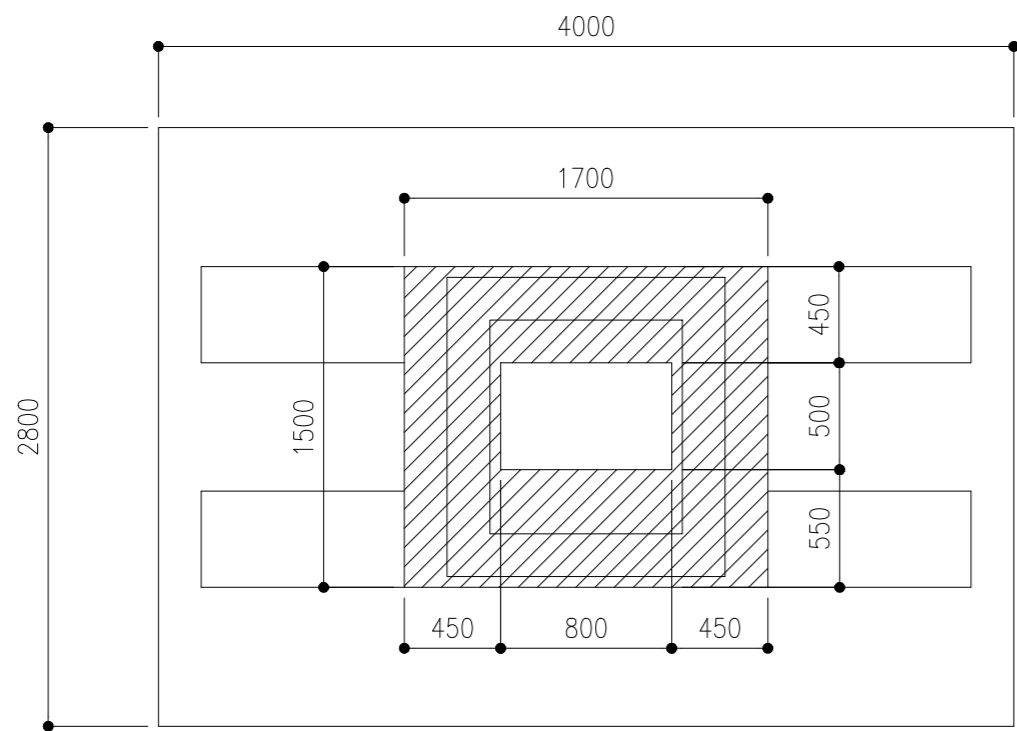 

BALCONY SLAB PLAN


SCALE 1:100

 

NOTE:
SLAB = 150MM THICK
T10@100 B/W T/B

CLIENT:
MINISTRY OF ISLAMIC AFFAIRS

DESIGN AND CONSULTANCY:
SIARCH
P R I V A T E L I M I T E D
LONUZIYAARAIY MAGU,MALE',20075,MALDIVES
EMAIL: I N F O @ S I A R C H . D E S I G N
H T T P : / / : W W W . S I A R C H . D E S I G N

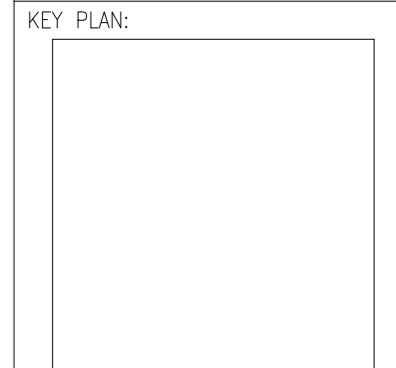

- WARNING:
- This drawing shall not be used for construction unless certified.
 - Contractor to verify all dimensions of existing works on site before commencing any work or preparing shop drawings.
 - Do not scale drawings, use written dimensions only.
 - This drawing is to be read in conjunction with the specifications and conditions of contract.
 - This drawing and design is copyright and no portion may be reproduced without the permission of the Consultant

REVISIONS		
NO	DESCRIPTION	DATE

PROJECT:
**PROPOSED
MOSQUE FOR
300**



- PHASE:
- ☐ CONCEPT DESIGN
 - ☐ DESIGN DEVELOPMENT
 - ☒ TENDER DOCUMENT
 - ☐ FOR CONSTRUCTION
 - ☐ AS BUILD DRAWINGS

DESIGNATION	NAME	SIGNATURE
PROJECT MANAGER	SIARCH PVT LTD	
STR. ENGINEER	KINNANATH HUSSAIN	
CHIEF ARCHITECT	ALI WAJEEH	
CHECKED	MOHAMED SIRAJ	
DRAWN	ASHAN M.	

DWG. NAME:
ARCHITECTURAL


**FOUNDATION PLAN
AND BEAM PLANS**

CODE COM-32	DATE 25-01-2021	DWG. NO: ST01
FORMAT A1 A2 A3	SCALE - - 1:100	ISSUE A
PDF FILE NAME: COM-32_ ST01		

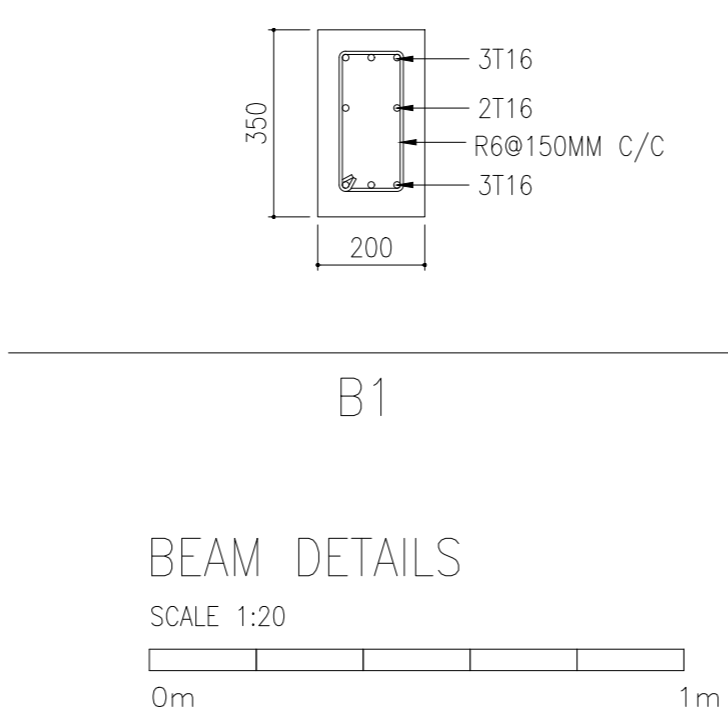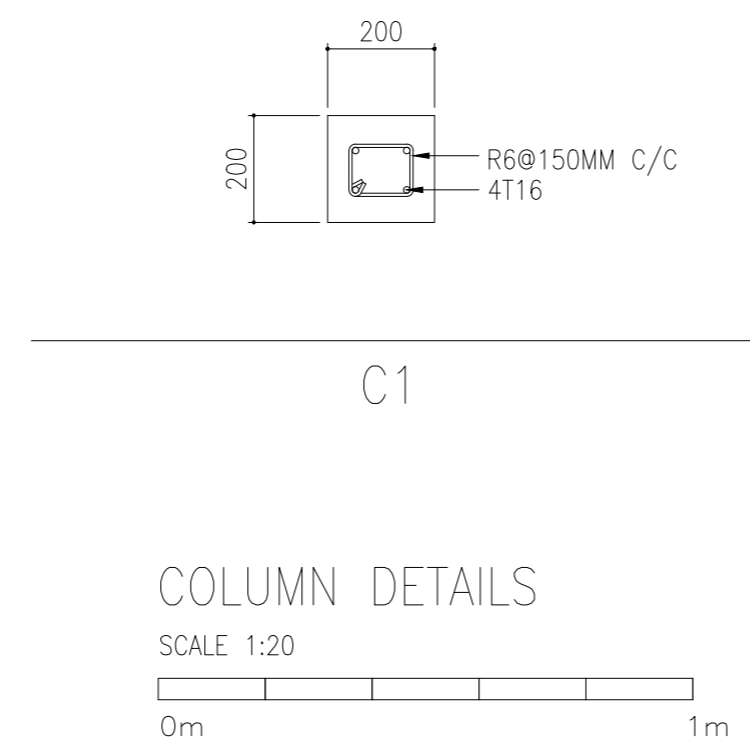

CLIENT:
MINISTRY OF ISLAMIC AFFAIRS

DESIGN AND CONSULTANCY:
SIARCH
P R I V A T E L I M I T E D
LONUZIYAARAIY MAGU,MALE',20075,MALDIVES
E M A I L : I N F O @ S I A R C H . D E S I G N
H T T P / / : W W W . S I A R C H . D E S I G N

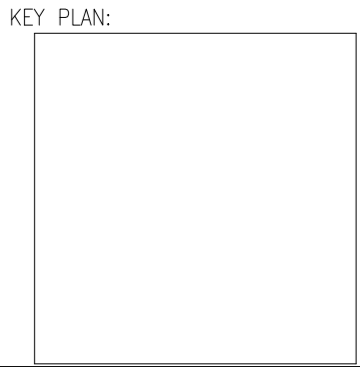

- WARNING:
- This drawing shall not be used for construction unless certified.
 - Contractor to verify all dimensions of existing works on site before commencing any work or preparing shop drawings.
 - Do not scale drawings, use written dimensions only.
 - This drawing is to be read in conjunction with the specifications and conditions of contract.
 - This drawing and design is copyright and no portion may be reproduced without the permission of the Consultant

REVISIONS		
NO	DESCRIPTION	DATE

PROJECT:

PROPOSED
MOSQUE FOR
300

- PHASE:
- ☐ CONCEPT DESIGN
 - ☐ DESIGN DEVELOPMENT
 - ☒ TENDER DOCUMENT
 - ☐ FOR CONSTRUCTION
 - ☐ AS BUILD DRAWINGS

DESIGNATION	NAME	SIGNATURE
PROJECT MANAGER	SIARCH PVT. LTD	
STR. ENGINEER	KINNANATH HUSSAIN	
CHIEF ARCHITECT	ALI WAJEEH	
CHECKED	MOHAMED SIRAJ	
DRAWN	ASHAN M.	

DWG. NAME:

ARCHITECTURAL

STRUCTURAL DETAILS		
CODE COM-32	DATE 25-01-2021	DWG. NO: ST02
FORMAT	A1 A2 A3	ISSUE A
SCALE	- - 1:20	
PDF FILE NAME: COM-32_ ST02		