

**PROPOSED 2 STOREY HOSPITAL EXTENSION AT
SH.FUNADHOO
REPUBLIC OF MALDIVES**


STRUCTURAL DRAWINGS

CLIENT

**MINISTRY OF HEALTH
MALE' REPUBLIC OF MALDIVES**


APRIL 2016

ARCHITECT

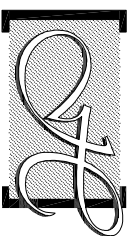

Hannan Yoosuf Architects

MILANO	(3 ST FLOOR)	RAHDHEBAI MAGU
MACHCHANGOLHI MALE' 20159 MALDIVES		
TEL: (960) 331 8765	FAX: (960) 331 8763	
EMAIL: info@nyarch.net WEB: www.nyarch.net		

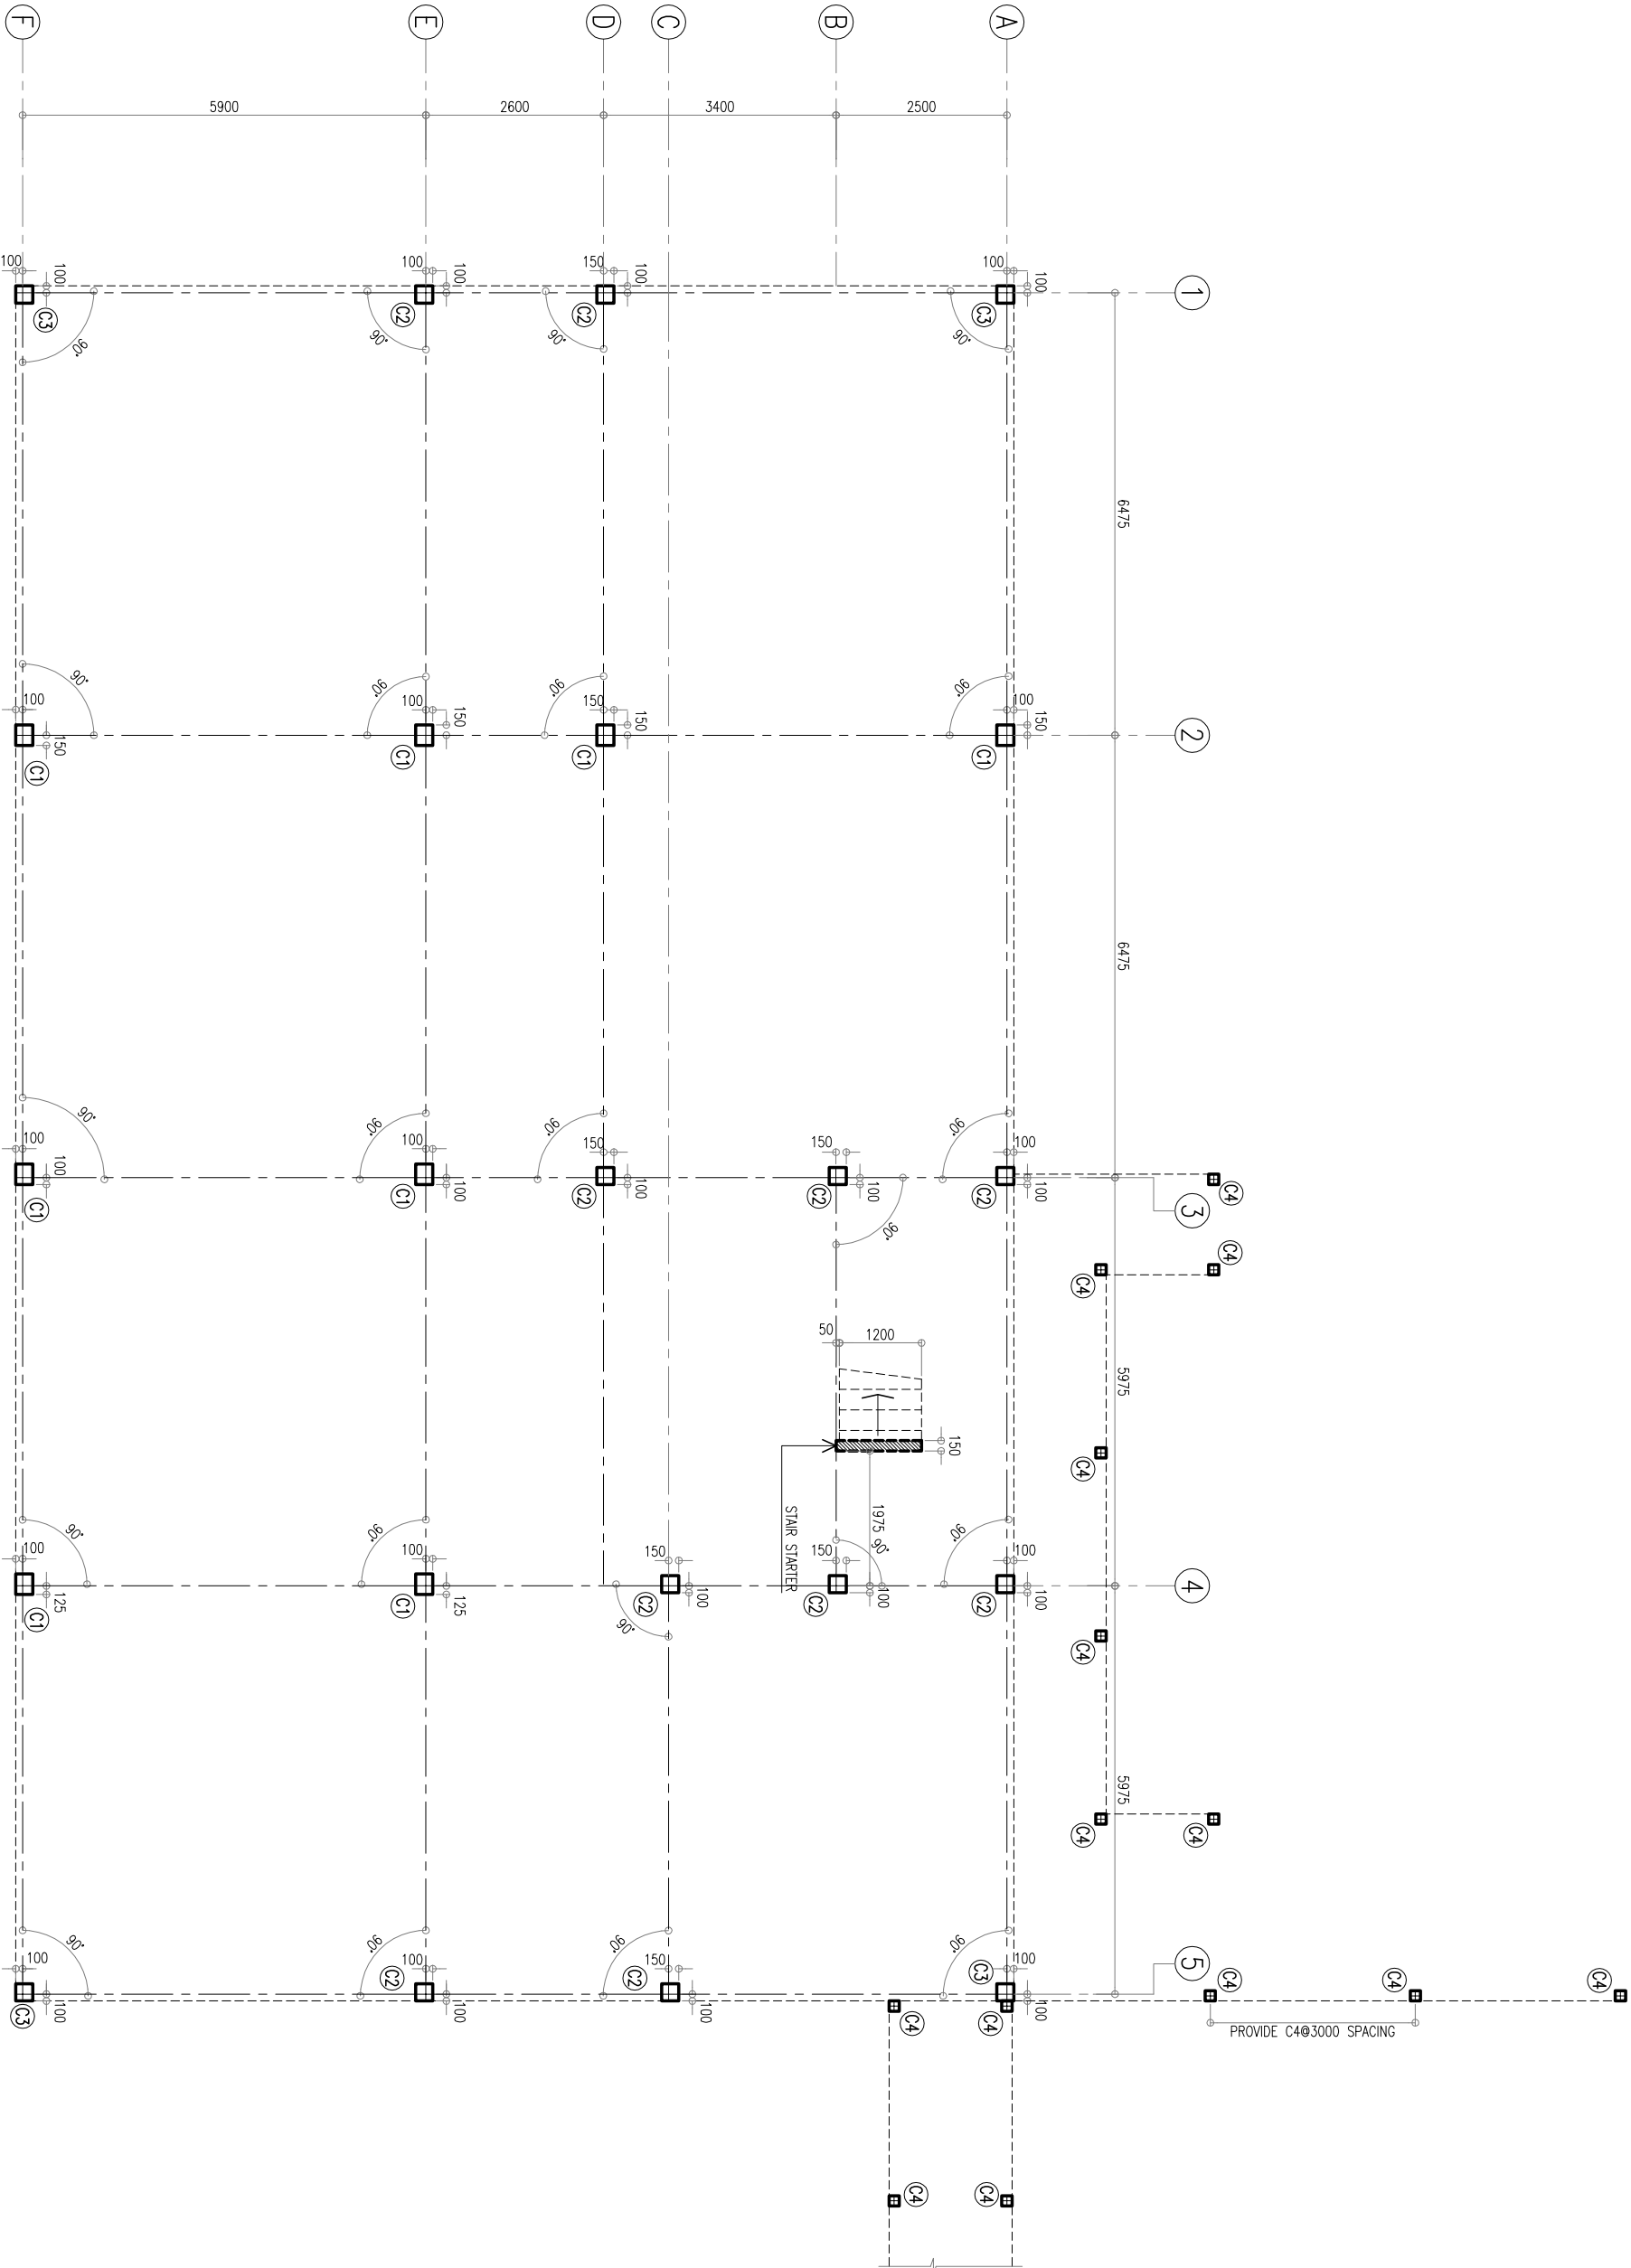

1
ST-01/08

COLUMN LAYOUT PLAN 1:100

NOTES

ARCHITECT

Hannan Yoosuf Architects
MILANO (3RD FLOOR) RAHDHEBAI MAGU
MACHCHANGOLHI MALE' 20159 MALDIVES
TEL: (960) 331 8765 FAX: (960) 331 8763
EMAIL: info@hyarch.net WEB: www.hyarch.net

CLIENT

MINISTRY OF HEALTH

PROJECT

**PROPOSED 2 STOREY EXTENSION OF
SH.FUMADHOO HOSPITAL**

SH.FUMADHOO
REPUBLIC OF MALDIVES

STAGE
SUBMISSION DRAWINGS

CONTENTS

COLUMN LAYOUT PLAN

PROJECT NO.
2016L-14/21

DRAWING NO.
S-01
OF
08


DESIGN
SHIHAN

DRAWN
YUS

CHECKED
SHIHAN

PROJECT DATE
APRIL 2016

COPYRIGHT, THE CONCEPT AND DESIGN IN THIS DRAWING ARE THE PROPERTIES OF HANNAN YOOSUF ARCHITECTS PVT.LTD. UNAUTHORISED USE OF ANY KIND OR COPYING OF WHOLE OR PART OF THIS DRAWING, CONCEPT OR DESIGN OR USE ON PROJECTS OR SITES OTHER THAN SPECIFIED ON THIS DRAWING IS PROHIBITED

 

1
ST-02/08

NOTE:


FOUNDATION DEPTH = 1200MM FROM GROUND LVL

----- FOUNDATION BEAM (FB)

PROVIDE GROUND SLAB OF 200MM

RFMENT--R6@200 C/C BW SINGLE LAYER

[illegible]

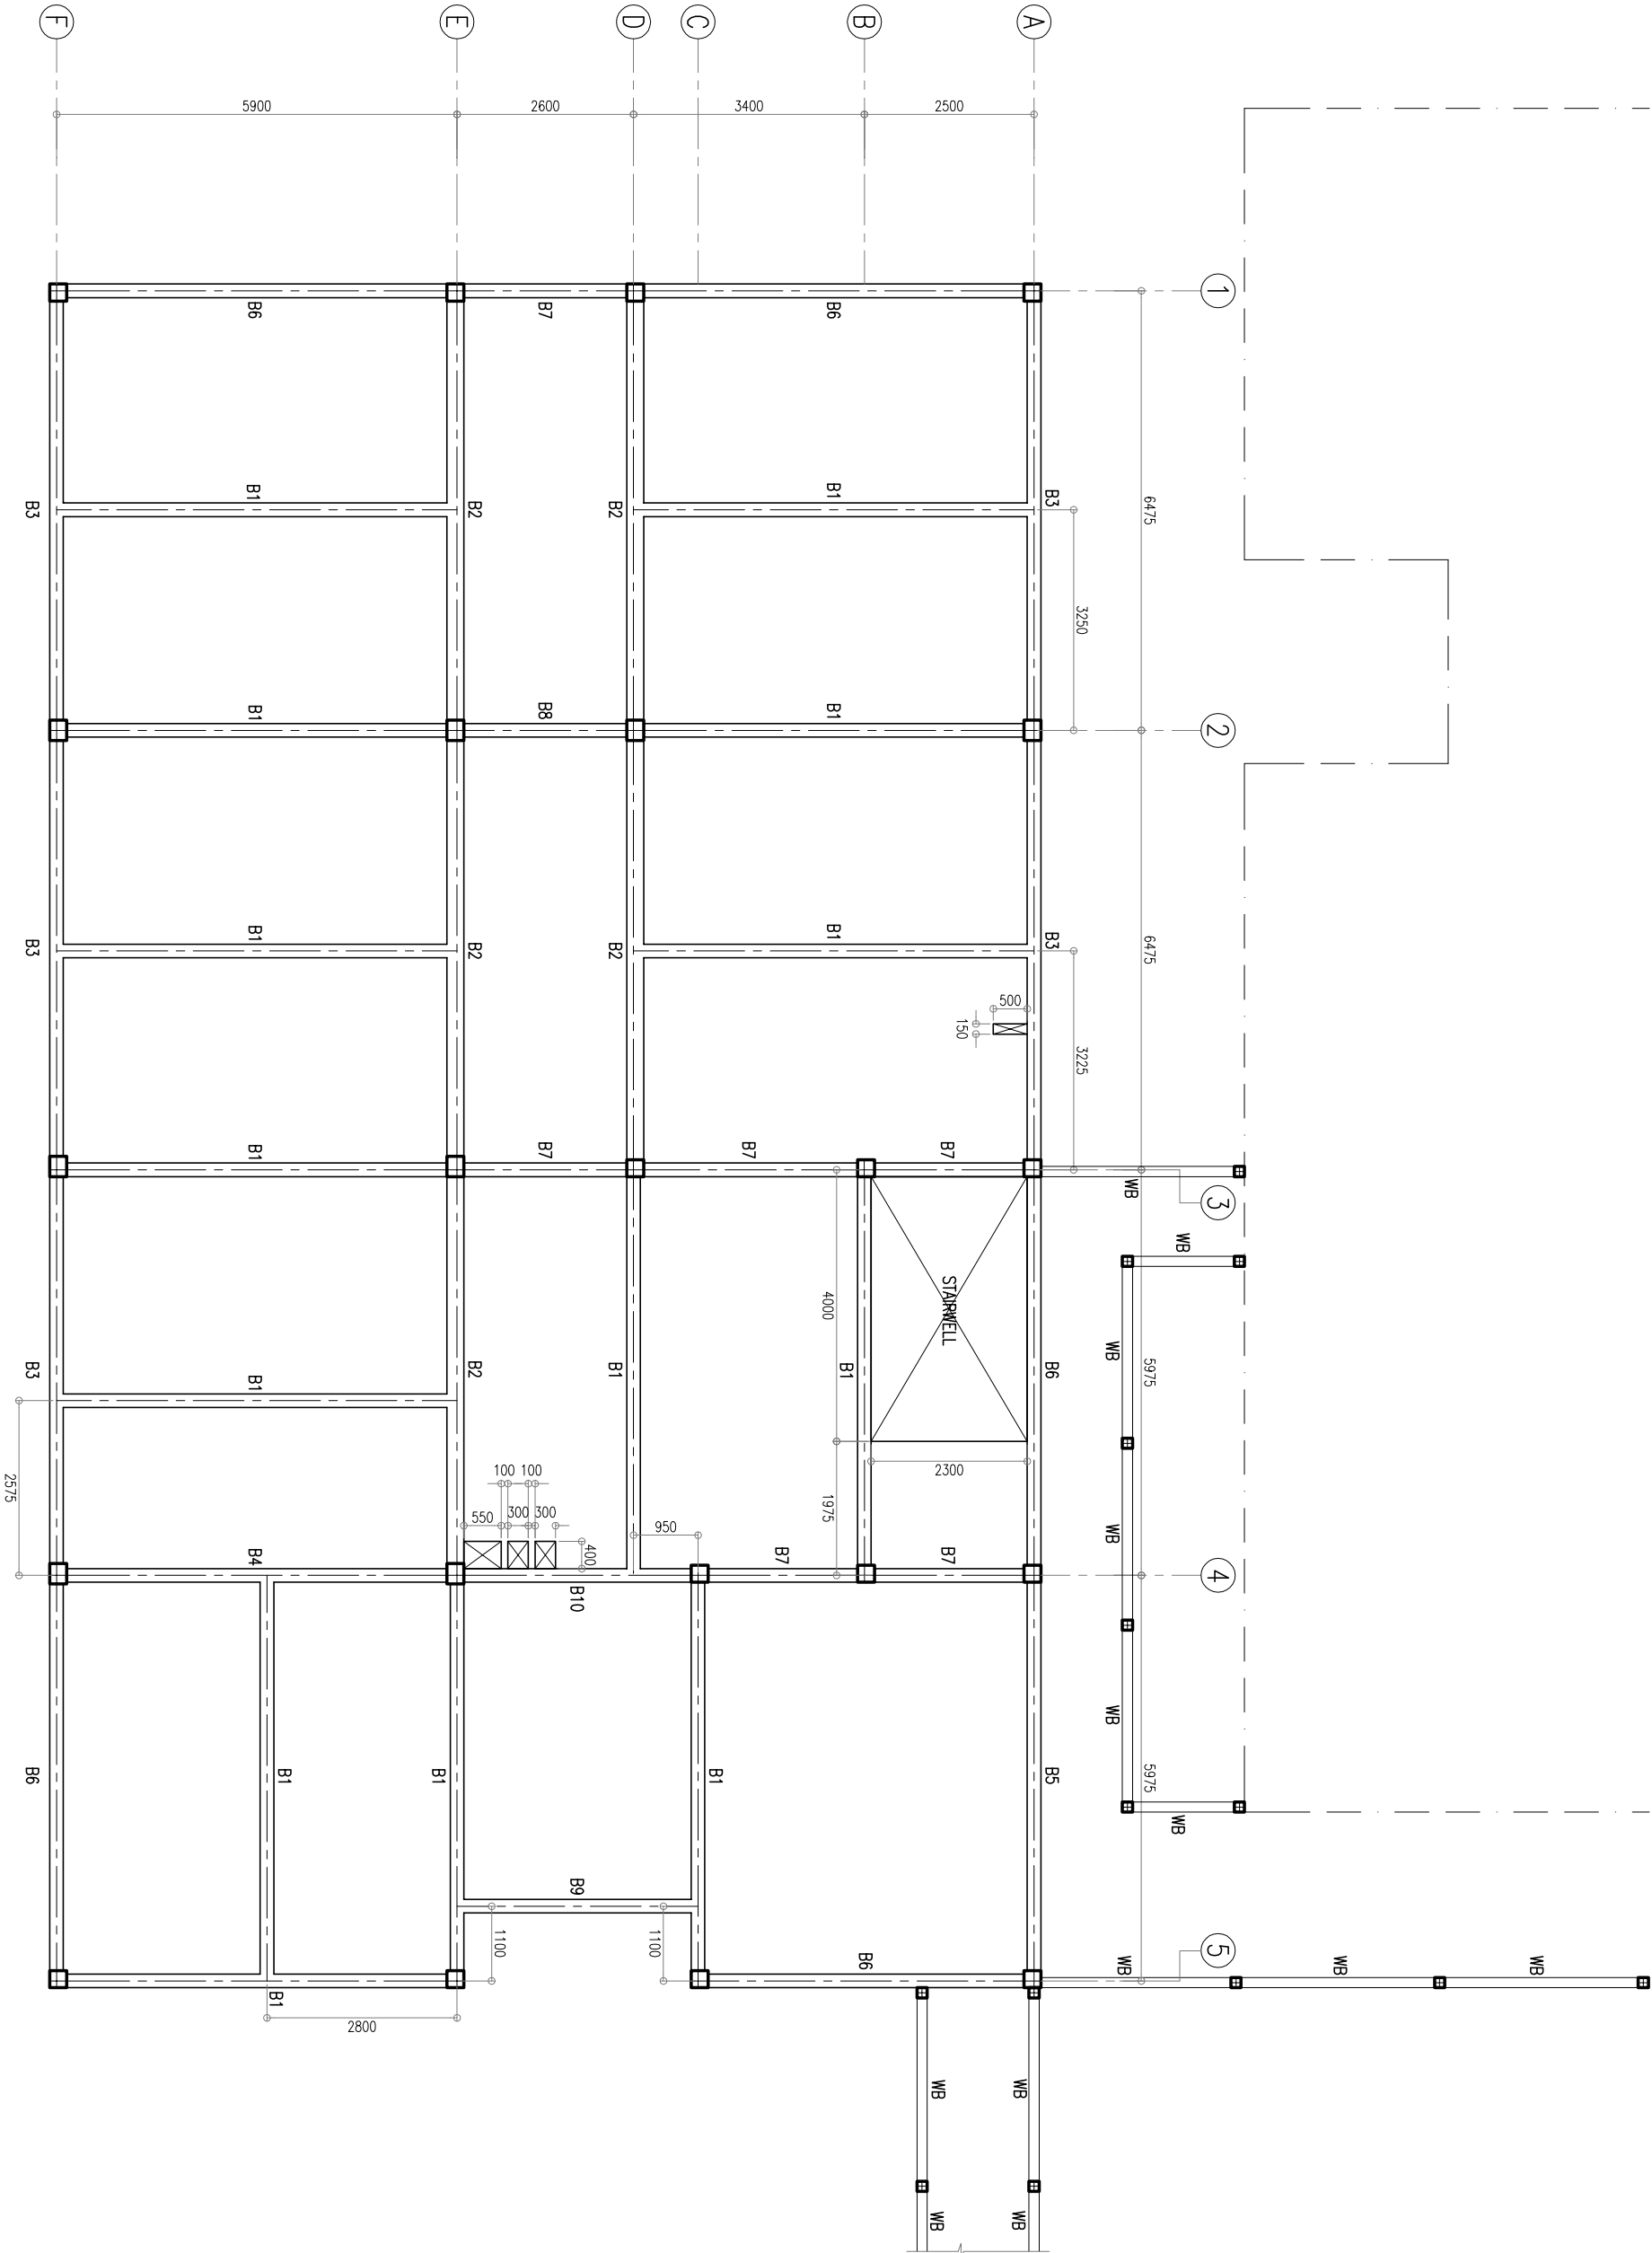

NOTES

ARCHITECT

710

Hannan Yoosuf Architects

MILANO (3RD FLOOR) RAHDHEBAI MAGU
MAGCHHANGOLHI MALE 20159 MALDIVES
TEL: (960) 331 8765 FAX: (960) 331 8763
EMAIL: info@hyarch.net WEB: www.hyarch.net

CLIENT

MINISTRY OF HEALTH

PROJECT

PROPOSED 2 STOREY EXTENSION OF
SH. FUNADHOO HOSPITAL

SH. FUNADHOO
REPUBLIC OF MALDIVES

STAGE

SUBMISSION DRAWINGS

CONTENTS

FIRST FLOOR BEAM PLAN

PROJECT NO.

2016L-14/21

PROJECT DATE

APRIL 2016

DRAWING NO.


S-03

OF

08

COPYRIGHT, THE CONCEPT AND DESIGN ARE THE PROPERTIES OF HANNAN YOOSUF ARCHITECTS PVT. LTD. UNAUTHORISED USE OF ANY KIND OR COPYING OF WHOLE OR PART OF THIS DRAWING, CONCEPT OR DESIGN OR USE ON PROJECTS OR SITES OTHER THAN SPECIFIED ON THIS DRAWING IS PROHIBITED

- LEGEND :
- A = 50X150MM TIMBER RAFTERS @900MM C/C
 - B = 38X38MM TIMBER BATTENS @450MM C/C
 - C = 25X250MM TIMBER FACIA FIXED ON THE EDGE OF RAFTERS

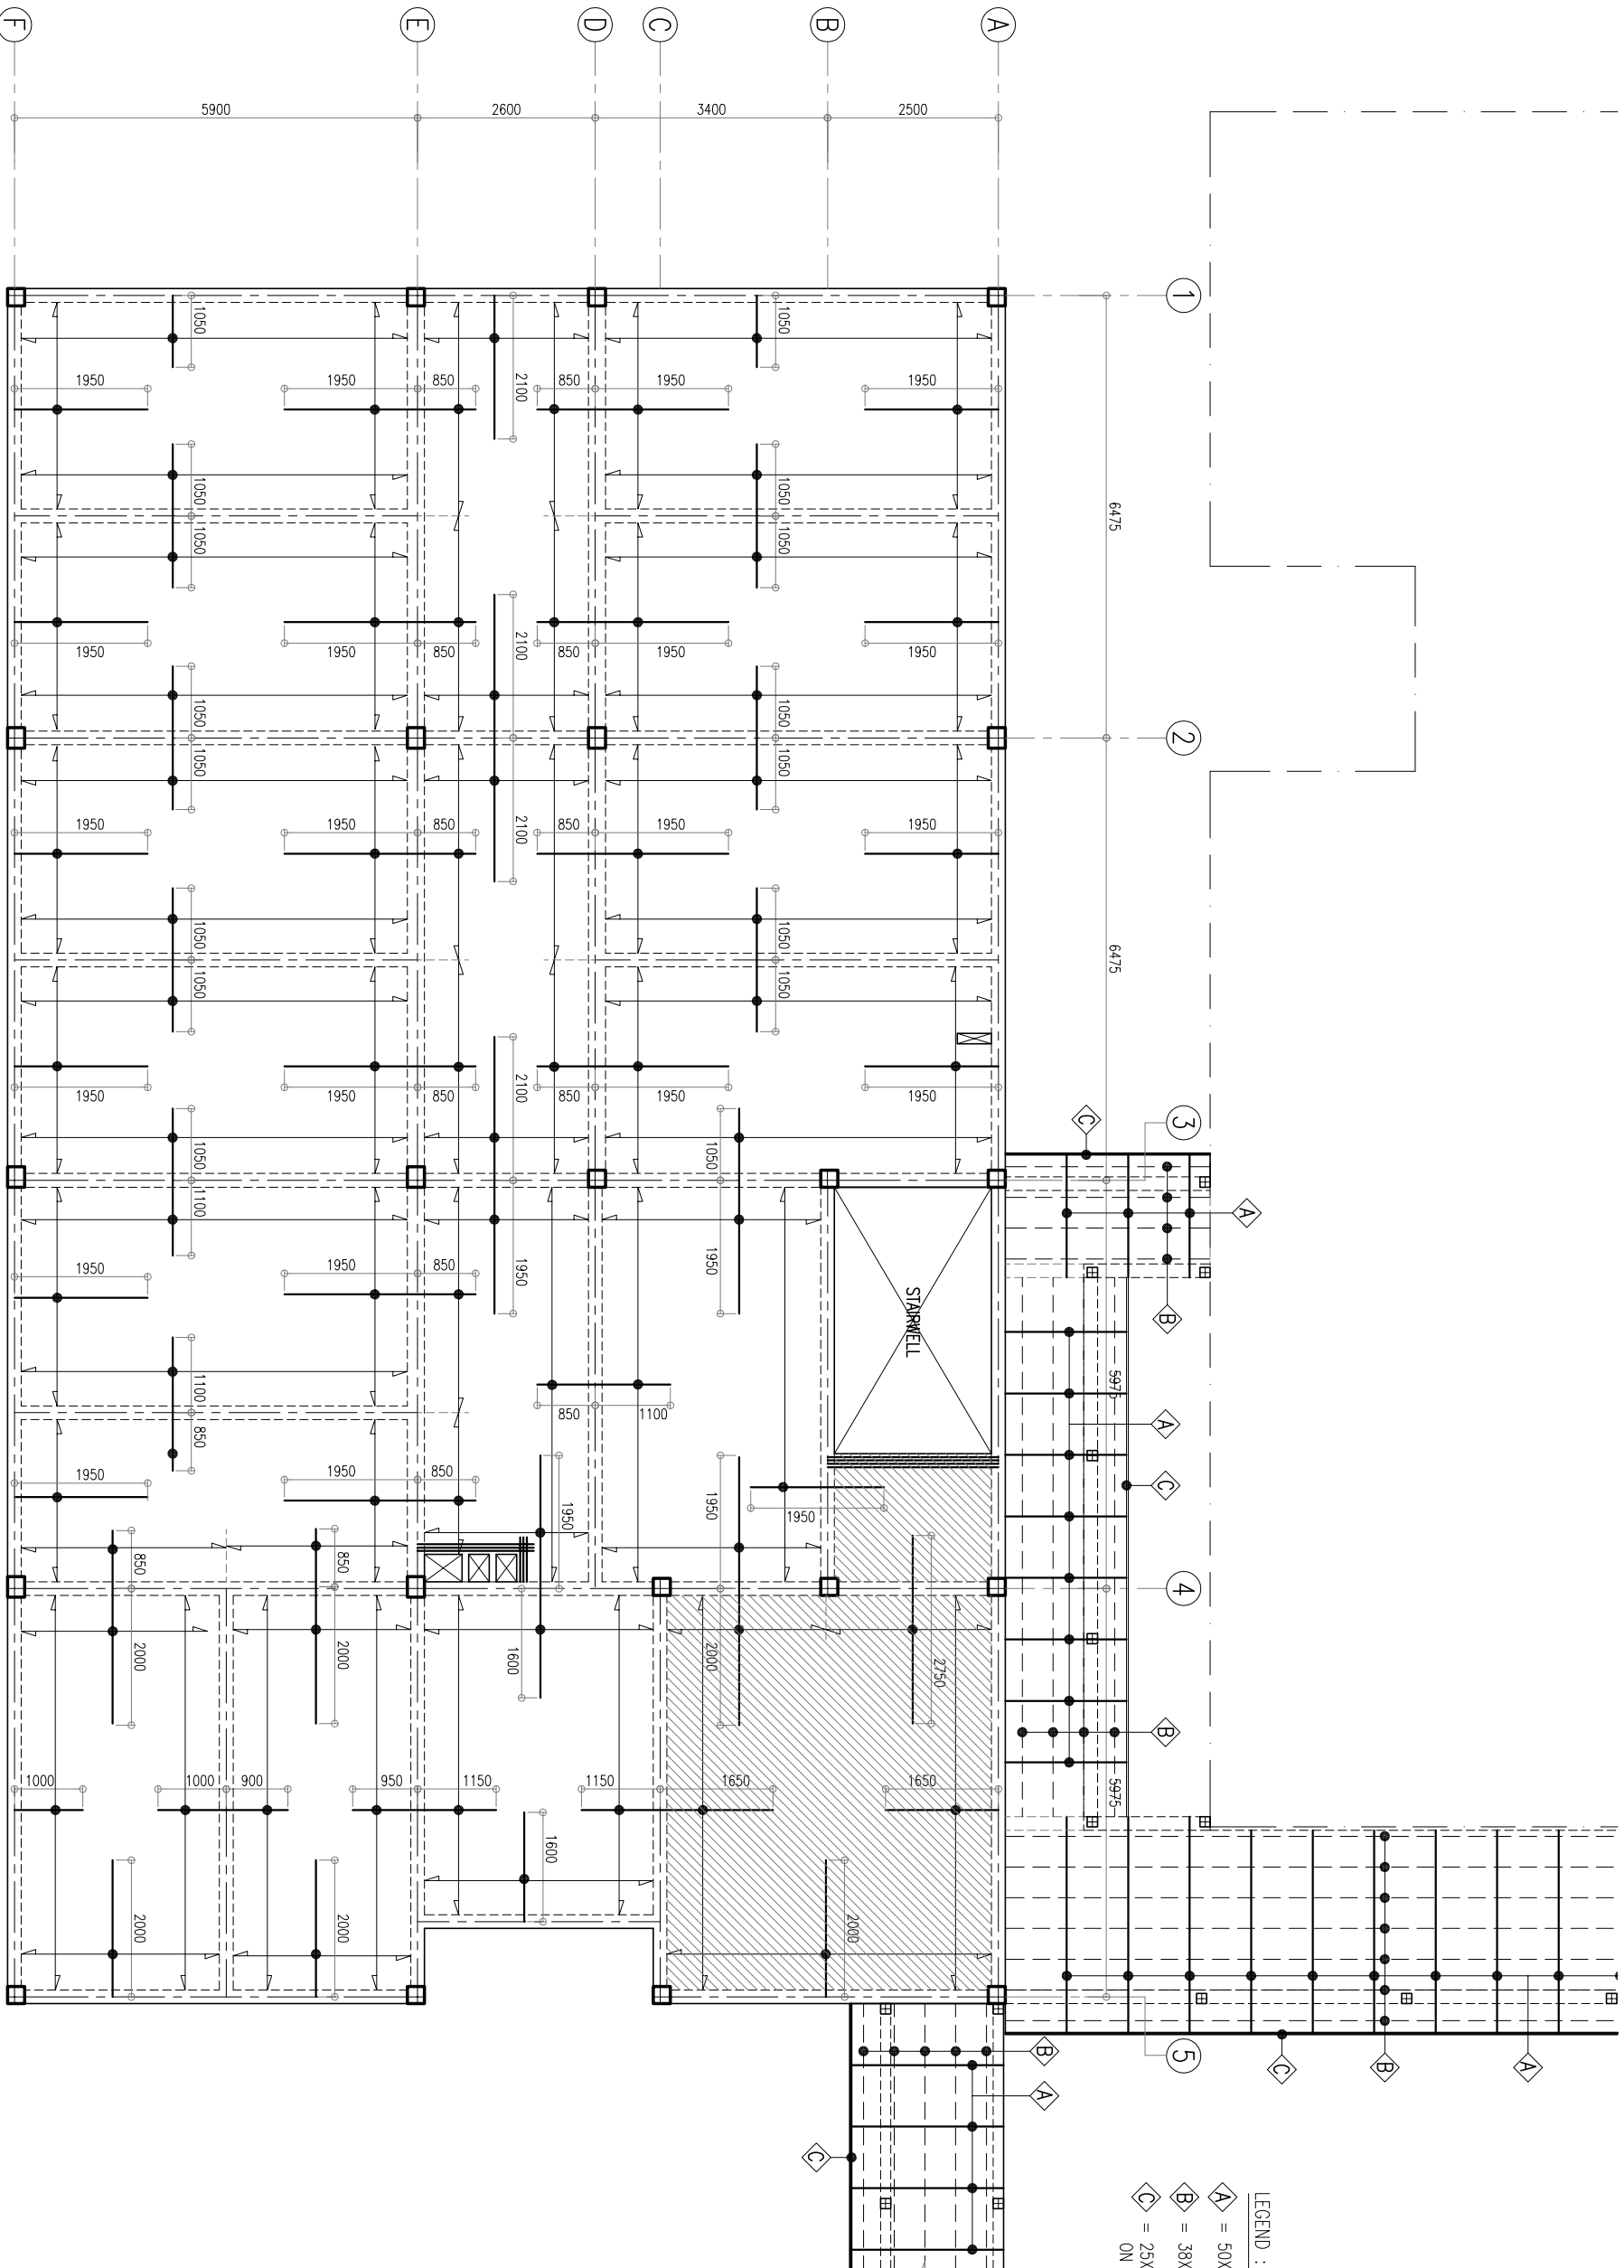

NOTE:

SLAB THICKNESS = 130MM

SLAB THICKNESS = 160MM

TOP REINFORCEMENT : T10@150 C/C BW (SHOWN)

BOTTOM REINFORCEMENT : T10@150 C/C BW (NOT SHOWN)

TOP DISTRIBUTION STEEL : T10@300 BW (NOT SHOWN)

REINFORCEMENT BARS WILL BE DISCONTINUOUS OVER VOIDS

ALL EXTRA BARS: 3T12@50 C/C (T/B)

NOTES	

ARCHITECT

Hannan Yoosuf Architects


MILANO (3RD FLOOR) RAHDHEBAI MAGU
MACHCHANGOLHI MALE 20159 MALDIVES
TEL: (960) 331 8765 FAX: (960) 331 8763
EMAIL: info@hyarch.net WEB: www.hyarch.net


CLIENT	
MINISTRY OF HEALTH	

PROJECT			
PROPOSED 2 STOREY EXTENSION OF SH. FUMADHOO HOSPITAL			
SH FUMADHOO			
REPUBLIC OF MALDIVES			
STAGE			
SUBMISSION DRAWINGS			
CONTENTS			
FIRST FLOOR SLAB REINFT PLAN & PATHWAY(EXTENSION)			
ROOF FRAMING PLAN			
DESIGN	DRAWN	CHECKED	
SHIHAN	YUS	SHIHAN	
PROJECT NO.	DRAWING NO.		
2016/L-14/21	S-04		
PROJECT DATE	OF		
APRIL 2016	08		

1
ST-04/08

FIRST FLOOR SLAB REINFT PLAN & PATHWAY (EXTENSION) ROOF FRAMING PLAN 1:100

 

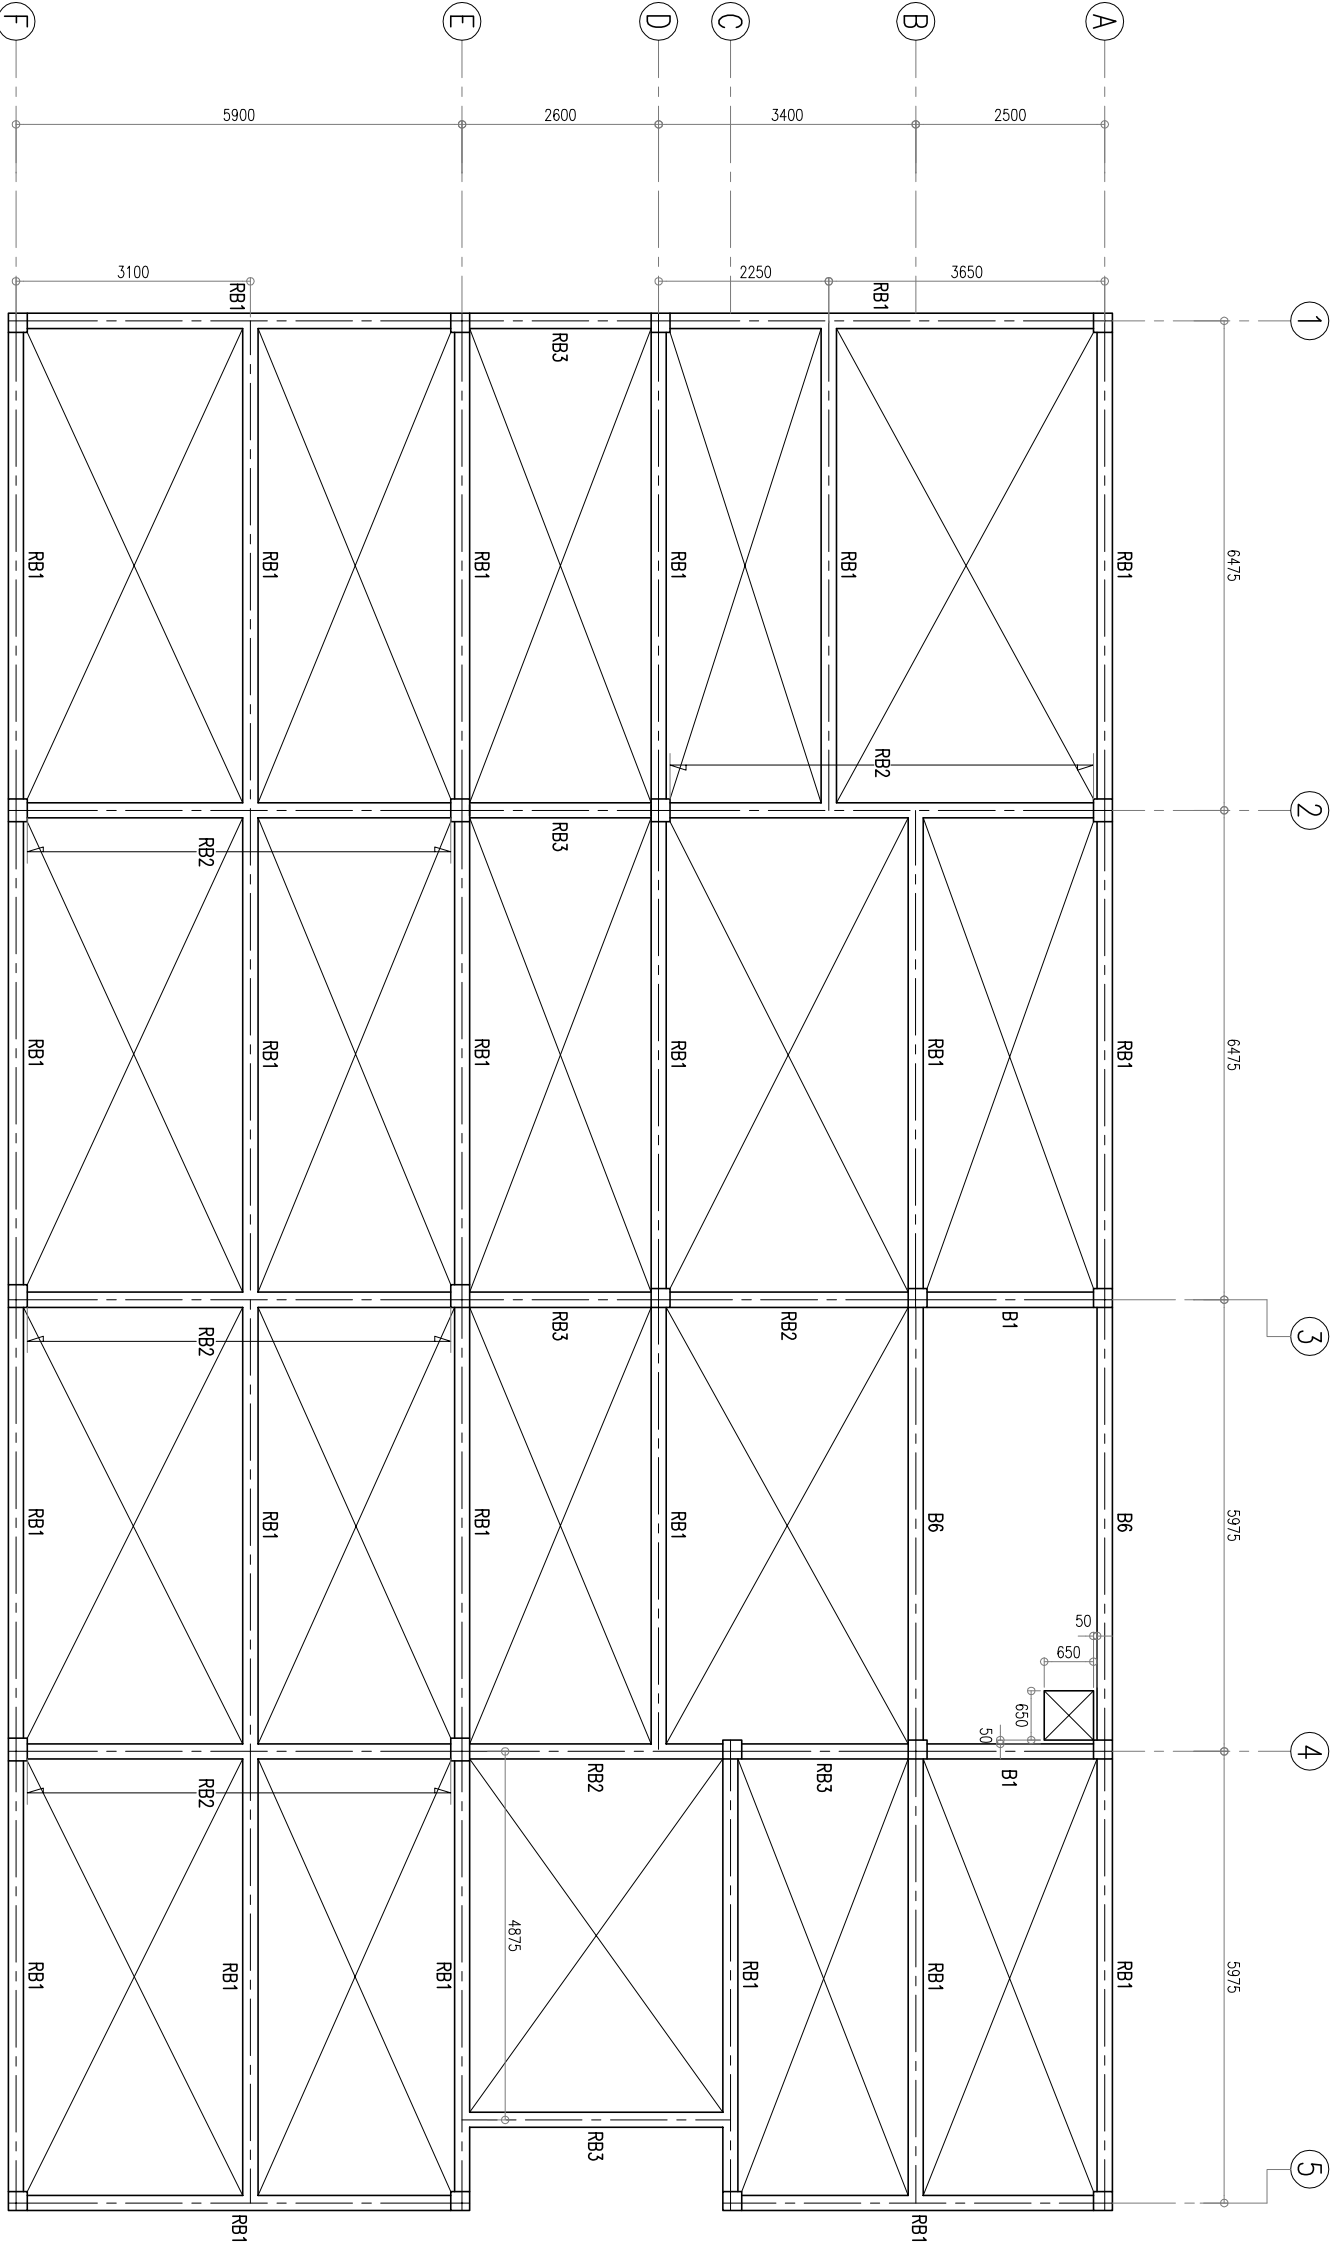

1
ST-05/08

ROOF BEAM PLAN 1:100

NOTES	

ARCHITECT



Hannan Yoosuf Architects

MILANO (3RD FLOOR) RAHDHEBAI MAGU
MACHCHANGOLHI MALE 20159 MALDIVES
TEL: (960) 331 8765 FAX: (960) 331 8763
EMAIL: info@hyarch.net WEB: www.hyarch.net

CLIENT

MINISTRY OF HEALTH

PROJECT

**PROPOSED 2 STOREY EXTENSION OF
SH.FUNADHOO HOSPITAL**

SH.FUNADHOO

REPUBLIC OF MALDIVES

STAGE

SUBMISSION DRAWINGS

CONTENTS

ROOF BEAM PLAN

DESIGN	DRAWN	CHECKED
SHIHAN	YUS	SHIHAN

PROJECT NO.	DRAWING NO.
2016/L-14/21	S-05
PROJECT DATE	OF
APRIL 2016	08


COPYRIGHT, THE CONCEPT AND DESIGN IN THIS DRAWING ARE THE PROPERTIES OF HANNAN YOOSUF ARCHITECTS PVT LTD. UNAUTHORISED USE OF ANY KIND OR COPYING OF WHOLE OR PART OF THIS DRAWING, CONCEPT OR DESIGN OR USE ON PROJECTS OR SITES OTHER THAN SPECIFIED ON THIS DRAWING IS PROHIBITED

LEGEND :


- Ⓐ = 50X150MM TIMBER RAFTERS @900MM C/C
Ⓑ = 38X38MM TIMBER BATTENS @450MM C/C
Ⓒ = 25X250MM TIMBER FACIA FIXED ON THE EDGE OF RAFTERS
Ⓓ = 50X200MM TIMBER RIDGE BEAM

NOTE:

- ▨ SLAB THICKNESS = 150MM
TOP REINFORCEMENT : T10@150 C/C BW (SHOWN)
BOTTOM REINFORCEMENT : T10@150 C/C BW (NOT SHOWN)
TOP DISTRIBUTION STEEL : T10@300 BW (NOT SHOWN)
REINFORCEMENT BARS WILL BE DISCONTINUOUS OVER VOIDS
≡≡≡ ALL EXTRA BARS: 3T12@50 C/C (T/B)

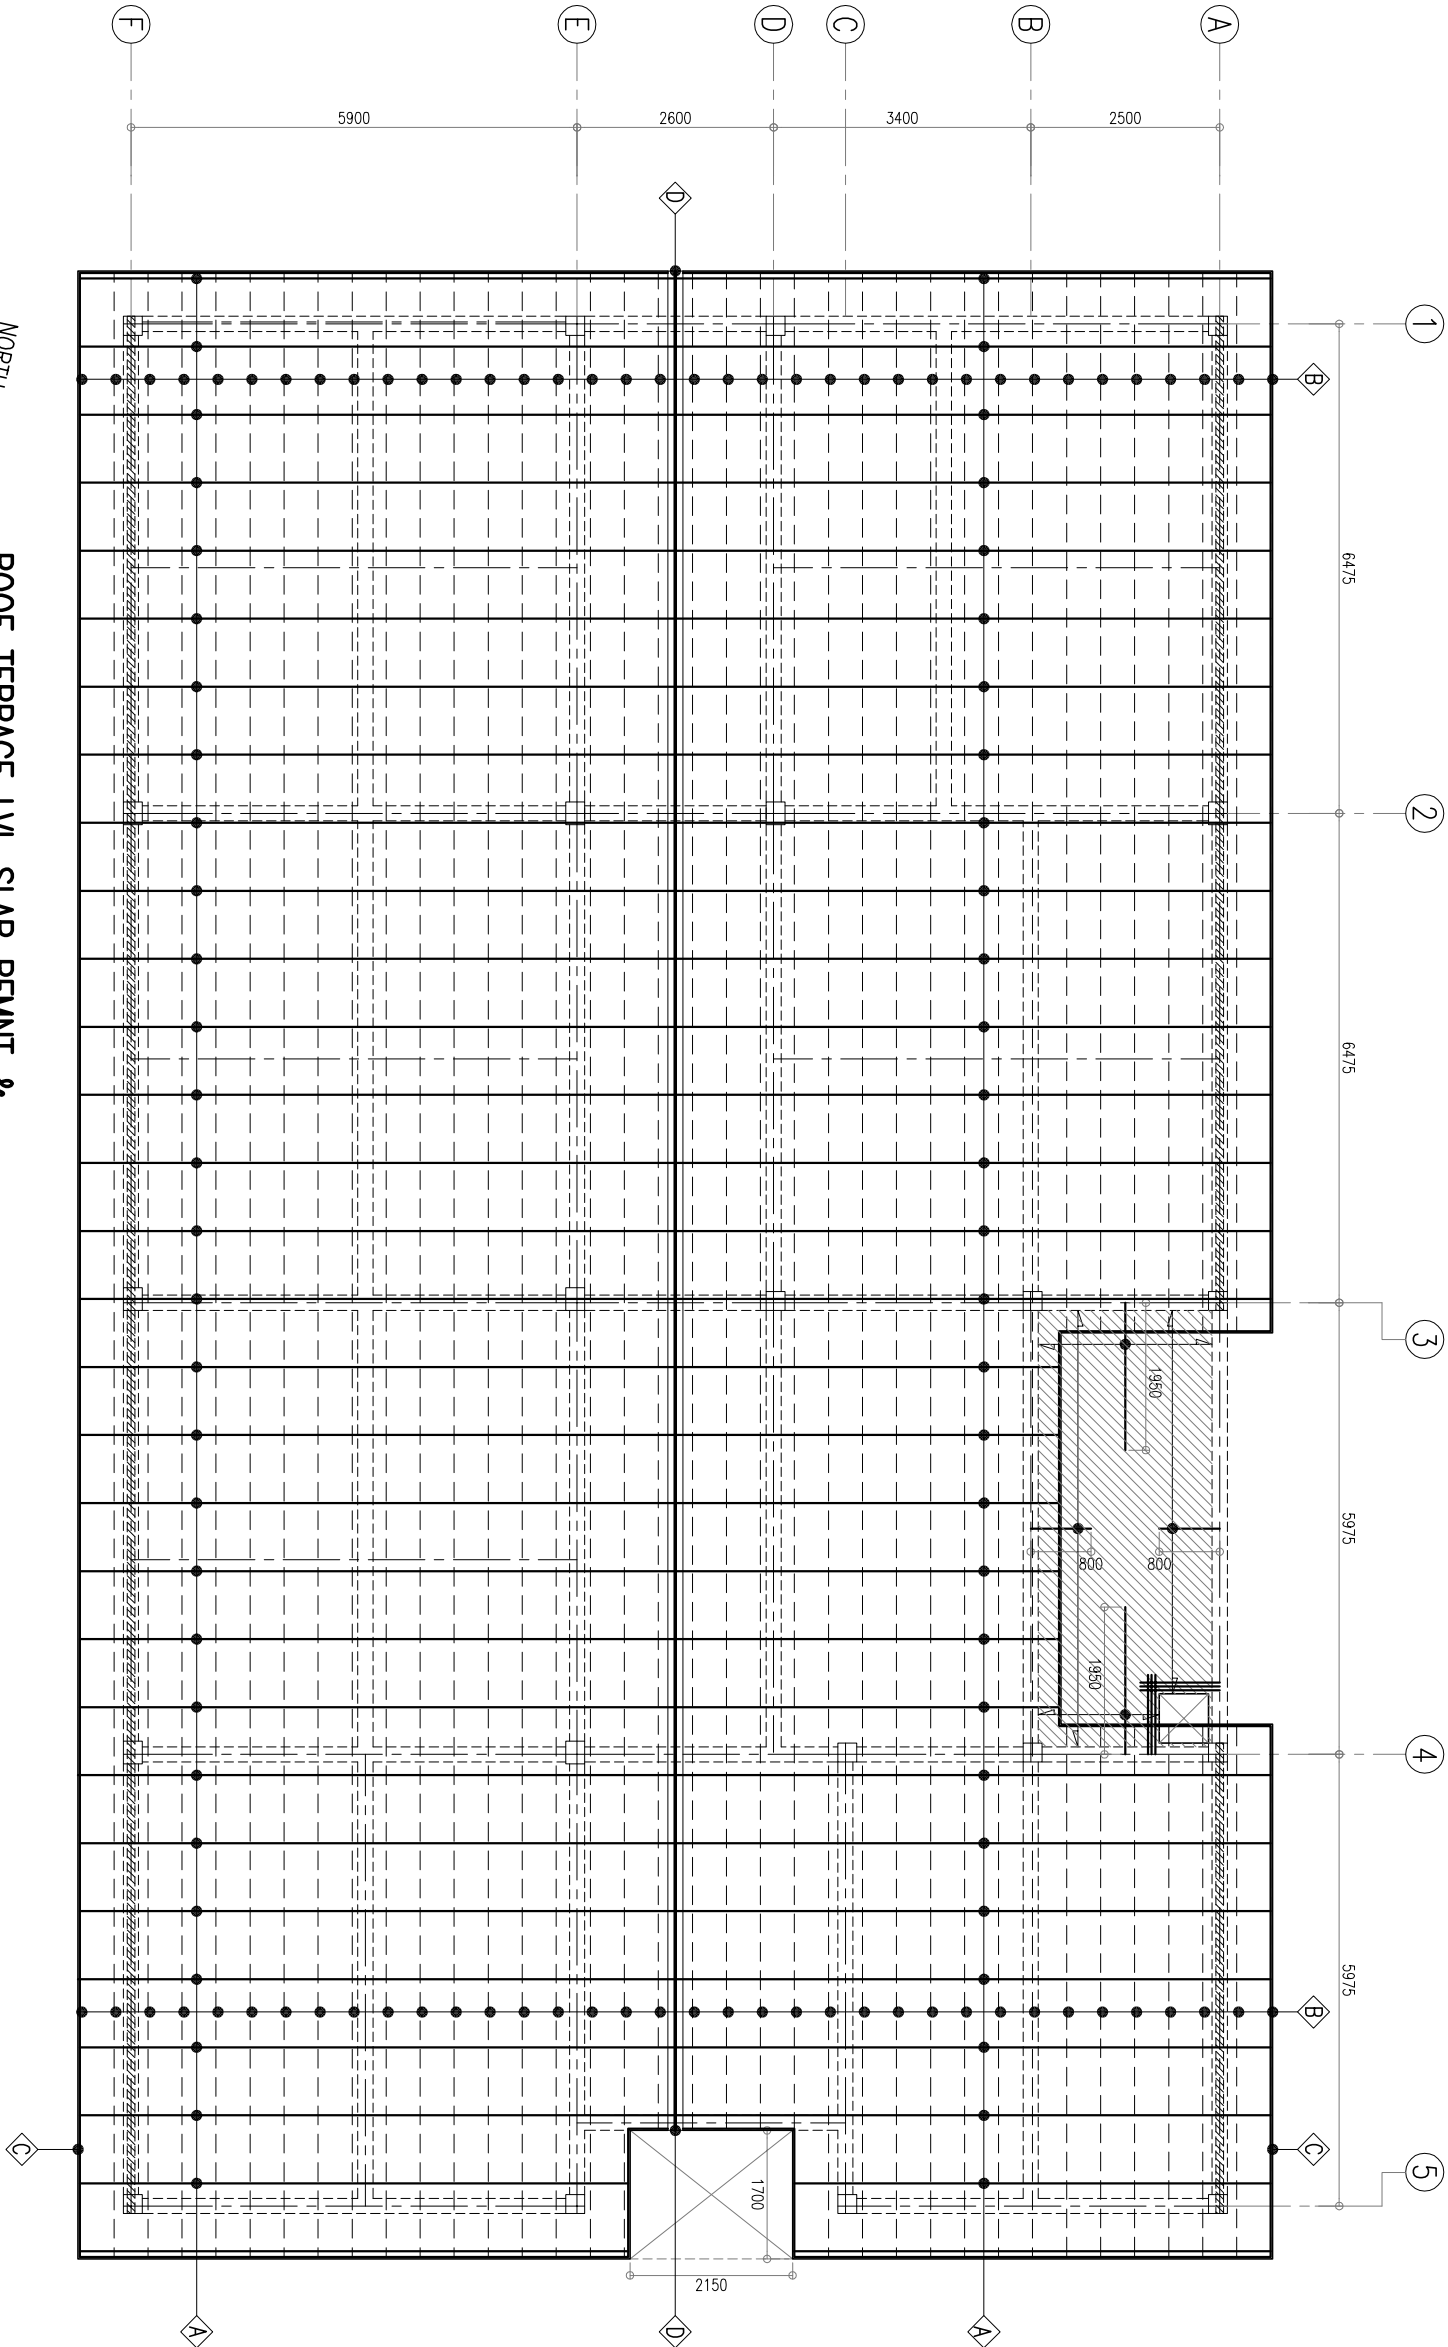

ROOF TERRACE LVL SLAB RFMENT &
LOWER ROOF FRAMING PLAN 1:100

 

1
ST-06/08

NOTES

ARCHITECT



Hannan Yoosuf Architects

MILANO (3RD FLOOR) RAHDHEBAI MAGU
MACHCHANGOLHI MALE 20159 MALDIVES
TEL: (960) 331 8765 FAX: (960) 331 8763
EMAIL: info@hyarch.net WEB: www.hyarch.net

CLIENT
MINISTRY OF HEALTH

PROJECT
**PROPOSED 2 STOREY EXTENSION OF
SH.FUNDHOO HOSPITAL**

SH.FUNDHOO
REPUBLIC OF MALDIVES

STAGE
SUBMISSION DRAWINGS


CONTENTS

ROOF FRAMING PLAN


DESIGN SHIHAN	DRAWN YUS	CHECKED SHIHAN
PROJECT NO. 2016L-14/21	DRAWING NO. S-06	OF 08
PROJECT DATE APRIL 2016		

COPYRIGHT, THE CONCEPT AND DESIGN IN THIS DRAWING ARE THE PROPERTIES OF HANNAN YOOUSUF ARCHITECTS PVT.LTD. UNAUTHORISED USE OF ANY KIND OR COPYING OF WHOLE OR PART OF THIS DRAWING, CONCEPT OR DESIGN OR USE ON PROJECTS OR SITES OTHER THAN SPECIFIED ON THIS DRAWING IS PROHIBITED

PAD		REINFORCEMENT	
F1	2150 X 2150 X 400	T16@100	C/C BW (B)
F2	1800 X 1800 X 400	T12@100	C/C BW (B)
F3	1600 X 1600 X 400	T10@100	C/C BW (B)

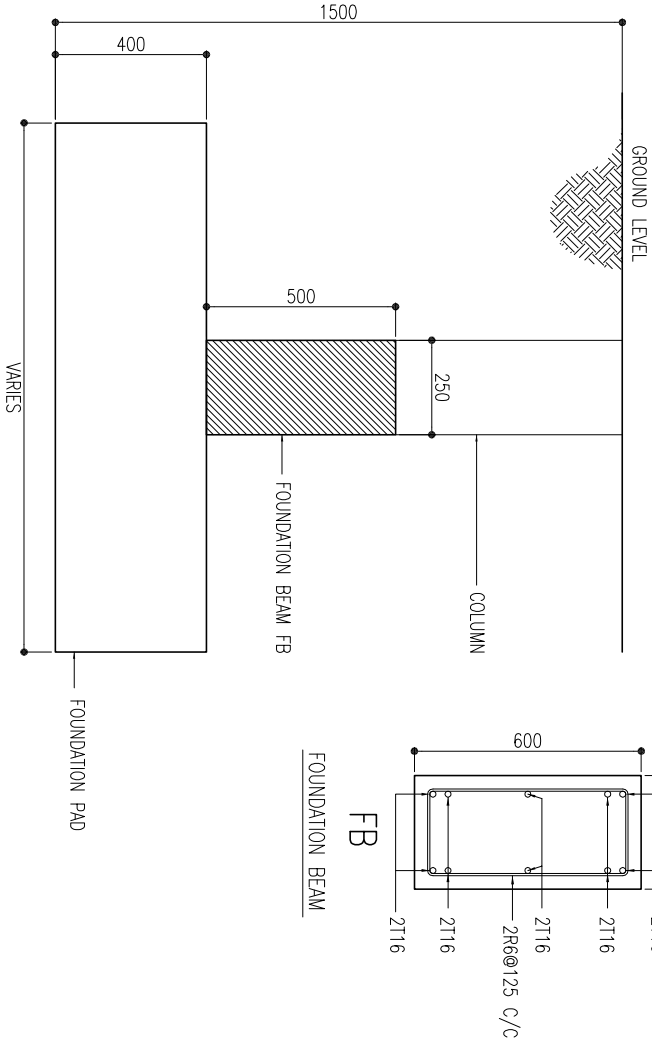


FOOTING DETAILS 1:20

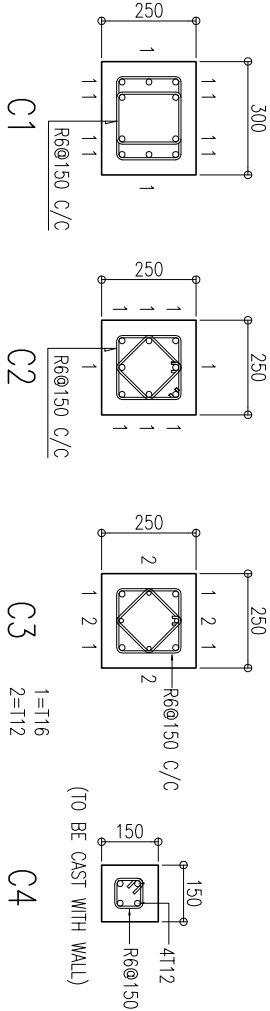


(TO BE CAST WITH WALL)

C4

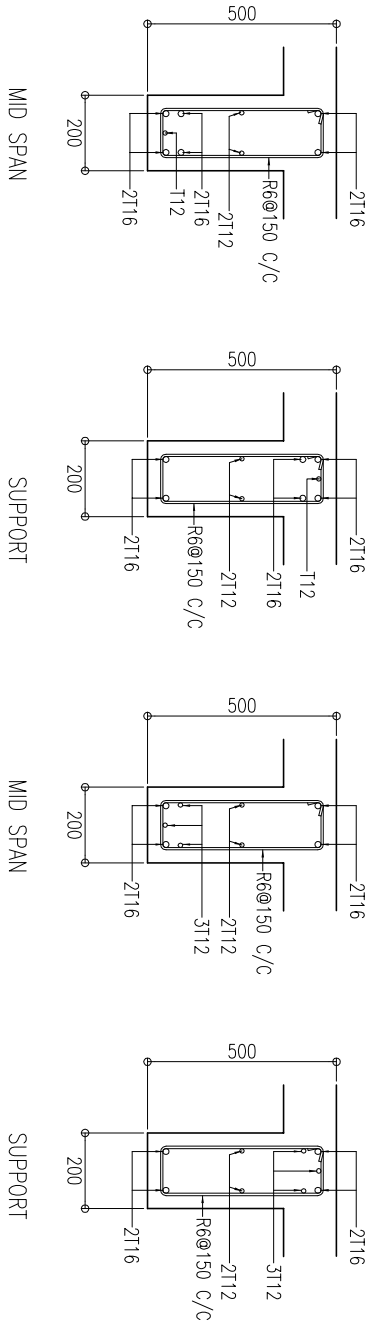

B5

B6

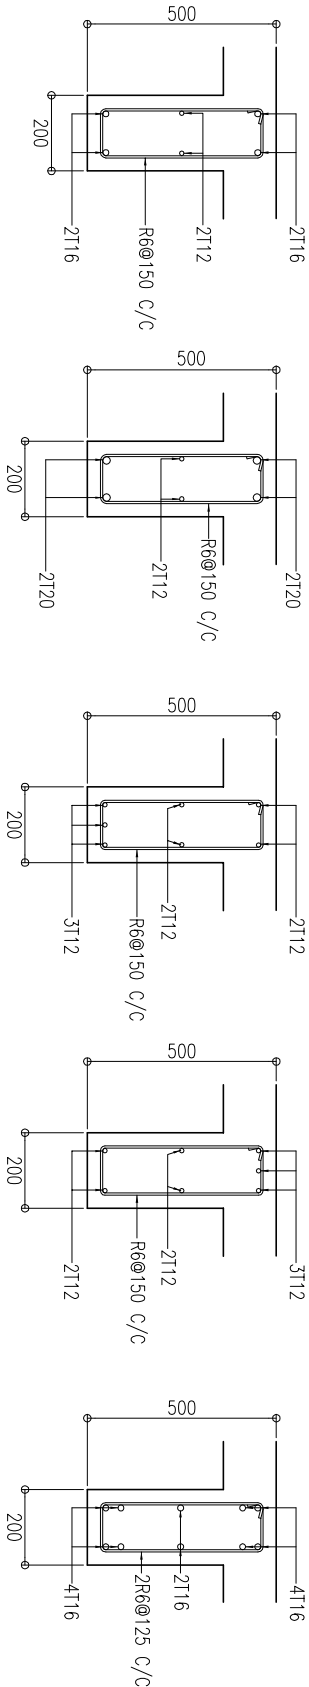


B7

B8

B9

B10

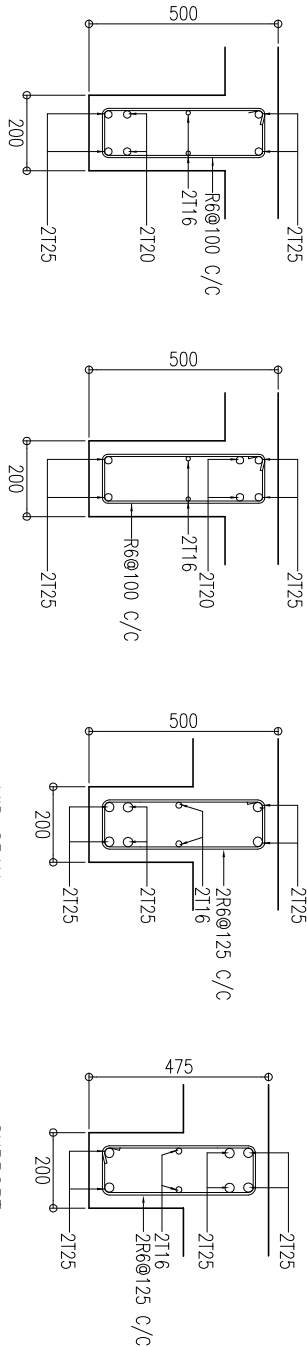

B1


B2

MID SPAN

SUPPORT

MID SPAN

SUPPORT

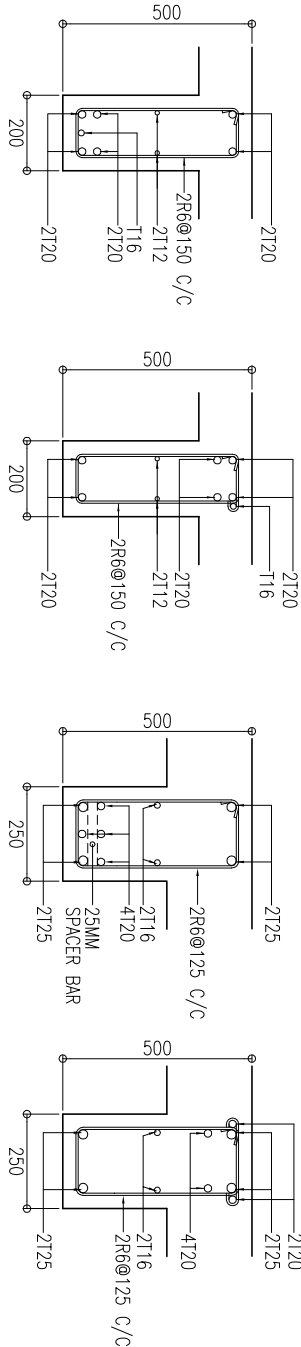

MID SPAN

SUPPORT

MID SPAN

SUPPORT

NOTES		COPYRIGHT, THE CONCEPT AND DESIGN IN THIS DRAWING ARE THE PROPERTY OF HANNAN YOOSUF ARCHITECTS PVT LTD. UNAUTHORISED USE OF ANY KIND OR COPYING OF WHOLE OR PART OF THIS DRAWING, CONCEPT OR DESIGN OR USE ON PROJECTS OR SITES OTHER THAN SPECIFIED ON THIS DRAWING IS PROHIBITED.	
ARCHITECT			
Hannan Yoosuf Architects			
MILANO (3 RD FLOOR) RADHEBBAI MACU			
MACHCHANGOLHI MALE 20159 MALDIVES			
TEL: (960) 331 8765 FAX: (960) 331 8763			
EMAIL: info@hyarch.net WEB: www.hyarch.net			
CLIENT			
MINISTRY OF HEALTH			
PROJECT			
PROPOSED 2 STOREY EXTENSION OF SH.FUNDHOO HOSPITAL			
SH.FUNDHOO			
REPUBLIC OF MALDIVES			
STAGE			
SUBMISSION DRAWINGS			
CONTENTS			
FOOTING DETAIL			
COLUMN DETAIL			
BEAM DETAIL 1			
DESIGN	DRAWN	CHECKED	
SHIHAN	YUS	SHIHAN	
PROJECT NO.	DRAWING NO.		
2016/L-14/21	S-07		
PROJECT DATE	OF		
APRIL 2016	08		

