


BOUNDARY WALL LAYOUT  
SCALE 1:200  
0m 1m

CLIENT:  
MINISTRY OF ISLAMIC  
AFFAIRS

CONSULTANCY:  
**SIARCH**  
PRIVATE LIMITED  
LONUZIYAARIY MAGU, MALE, 20075, MALDIVES  
EMAIL: INFO@SIARCH.DESIGN  
HTTP://WWW.SIARCH.DESIGN

KEY PLAN:

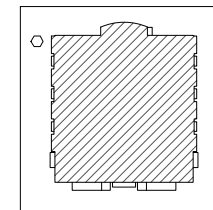

WARNING:

- This drawing shall not be used for construction unless certified.
- Contractor to verify all dimensions of existing works on site before commencing any work or preparing shop drawings.
- Do not scale drawings, use written dimensions only.
- This drawing is to be read in conjunction with the specifications and conditions of contract.
- This drawing and design is copyright and no portion may be reproduced without the permission of the Consultant

REVISIONS		
NO	DESCRIPTION	DATE

PROJECT:

700 PAX  
MOSQUE  
DESIGN

PHASE:

- ☐ CONCEPT DESIGN
- ☐ DESIGN DEVELOPMENT
- ☐ TENDER DOCUMENT
- ☒ FOR CONSTRUCTION
- ☐ AS BUILD DRAWINGS


DESIGNATION	NAME	SIGNATURE
DESIGN BY:	SIARCH PVT LTD.	
STR. ENGINEER	ALI NISHAM	
ARCHITECT	MOHAMED SIRAJ	
CHECKED	MOHAMED SIRAJ	
DRAWN	SANKA SUMEDHA	

DWG. NAME:

ARCHITECTURAL



BOUNDARY  
WALL LAYOUT

CODE COM-32	DATE 2022.01.14	DWG. NO: AR01
FORMAT A1 A2 A3	SCALE 1:200 - -	ISSUE A
PDF FILE NAME: COM-32_AR01_A		

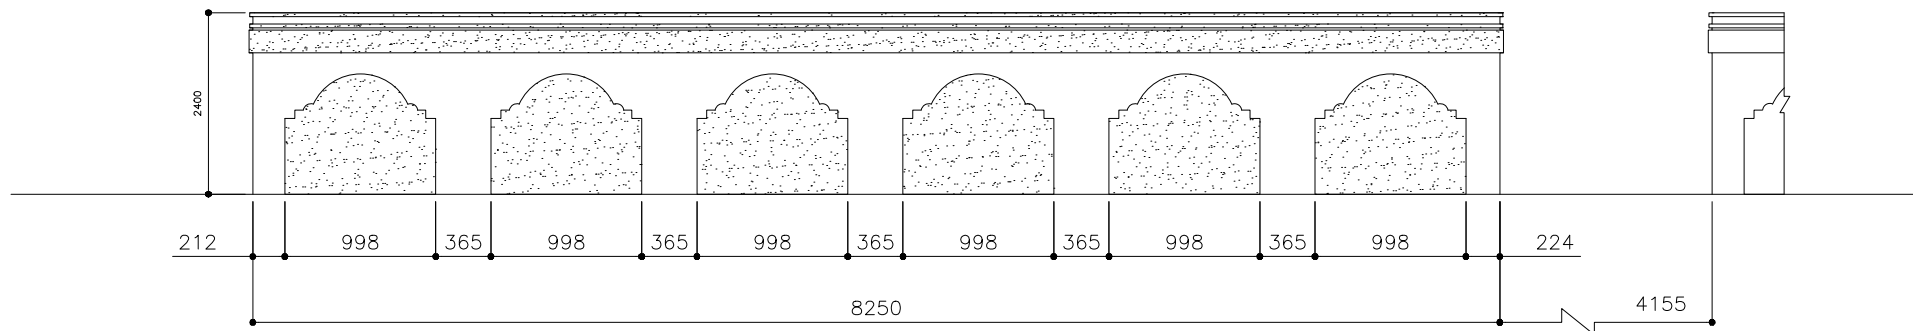



BOUNDARY WALL ELEVATION – E1  
PART–1

SCALE 1:50

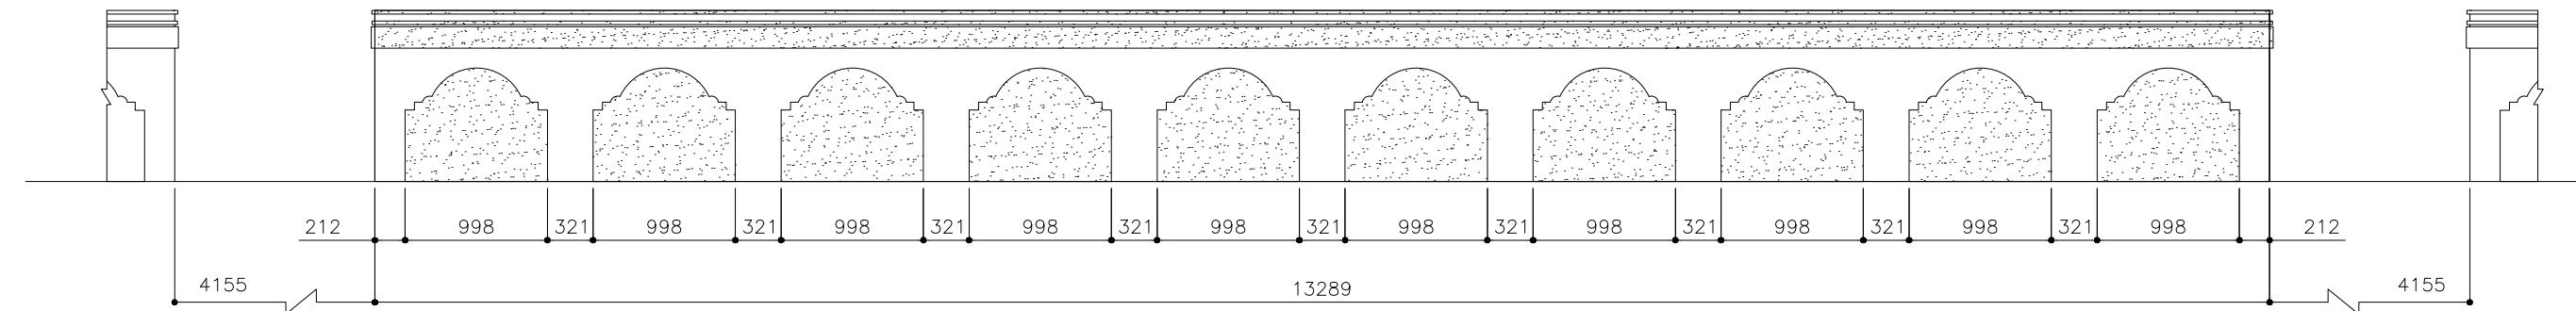 


BOUNDARY WALL ELEVATION – E1  
PART–2

SCALE 1:50

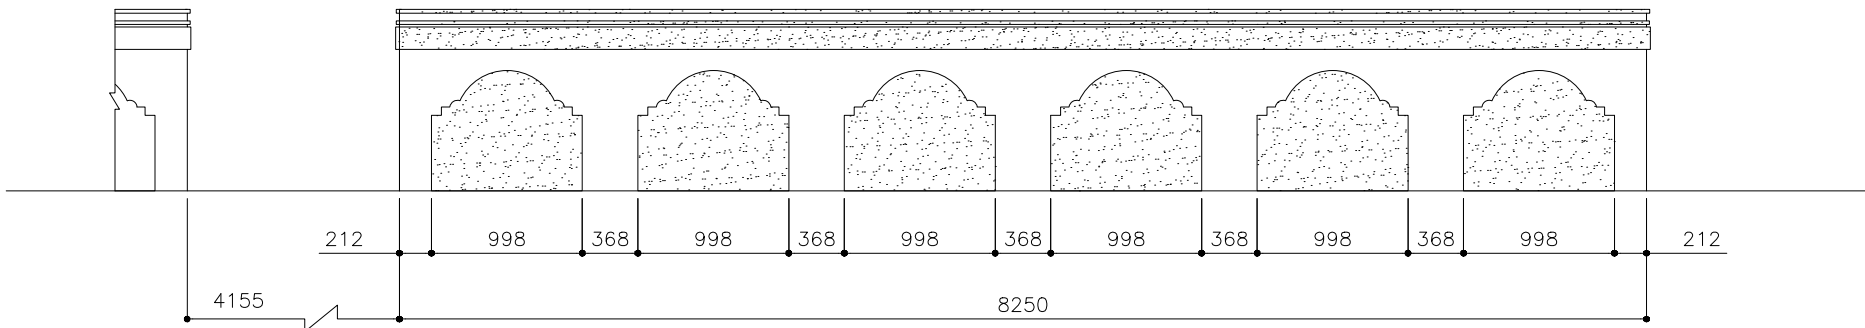 

BOUNDARY WALL ELEVATION – E1  
PART–2

SCALE 1:50

 

CLIENT:  
MINISTRY OF ISLAMIC  
AFFAIRS

CONSULTANCY:  
**SIARCH**  
PRIVATE LIMITED  
LONUZIYAARIY MAGU, MALE, 20075, MALDIVES  
EMAIL: INFO@SIARCH.DESIGN  
HTTP://WWW.SIARCH.DESIGN

KEY PLAN:

WARNING:

- This drawing shall not be used for construction unless certified.
- Contractor to verify all dimensions of existing works on site before commencing any work or preparing shop drawings.
- Do not scale drawings, use written dimensions only.
- This drawing is to be read in conjunction with the specifications and conditions of contract.
- This drawing and design is copyright and no portion may be reproduced without the permission of the Consultant

REVISIONS		
NO	DESCRIPTION	DATE

PROJECT:  
700 PAX  
MOSQUE  
DESIGN

PHASE:  
☐ CONCEPT DESIGN  
☐ DESIGN DEVELOPMENT  
☐ TENDER DOCUMENT  
☒ FOR CONSTRUCTION  
☐ AS BUILD DRAWINGS


DESIGNATION	NAME	SIGNATURE
DESIGN BY:	SIARCH PVT LTD.	
STR. ENGINEER	ALI NISHAM	
ARCHITECT	MOHAMED SIRAJ	
CHECKED	MOHAMED SIRAJ	
DRAWN	SANKA SUMEDHA	

DWG. NAME:

ARCHITECTURAL



BOUNDARY WALL  
ELEVATION–E1  
DETAIL

CODE COM–32	DATE 2022.01.14	DWG. NO: AR02
FORMAT A1 A2 A3	SCALE - - 1:100	ISSUE A
PDF FILE NAME: COM–32_AR02_A		

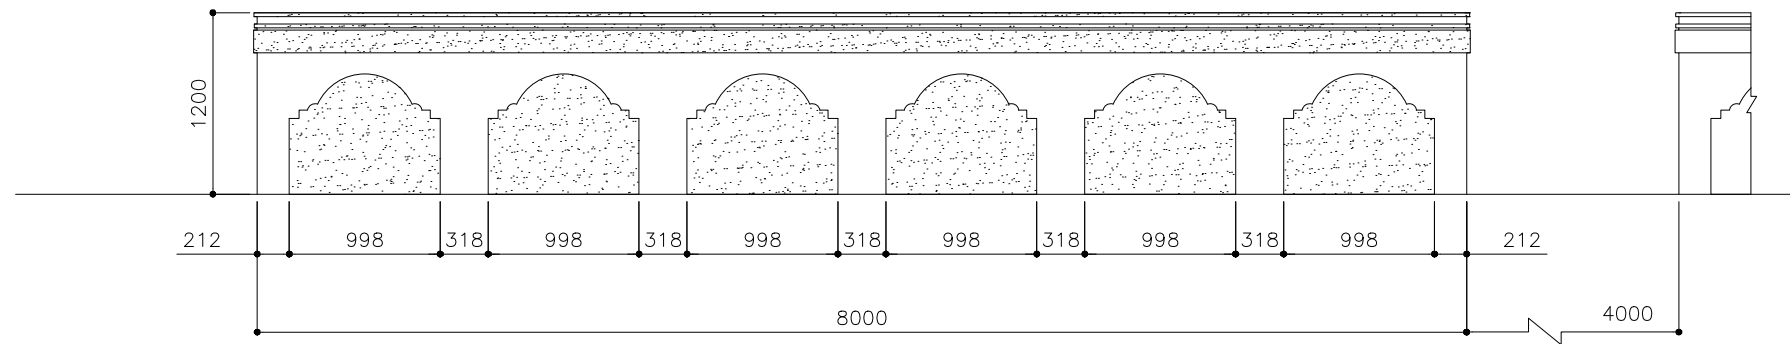



BOUNDARY WALL ELEVATION – E2  
PART–1

SCALE 1:50

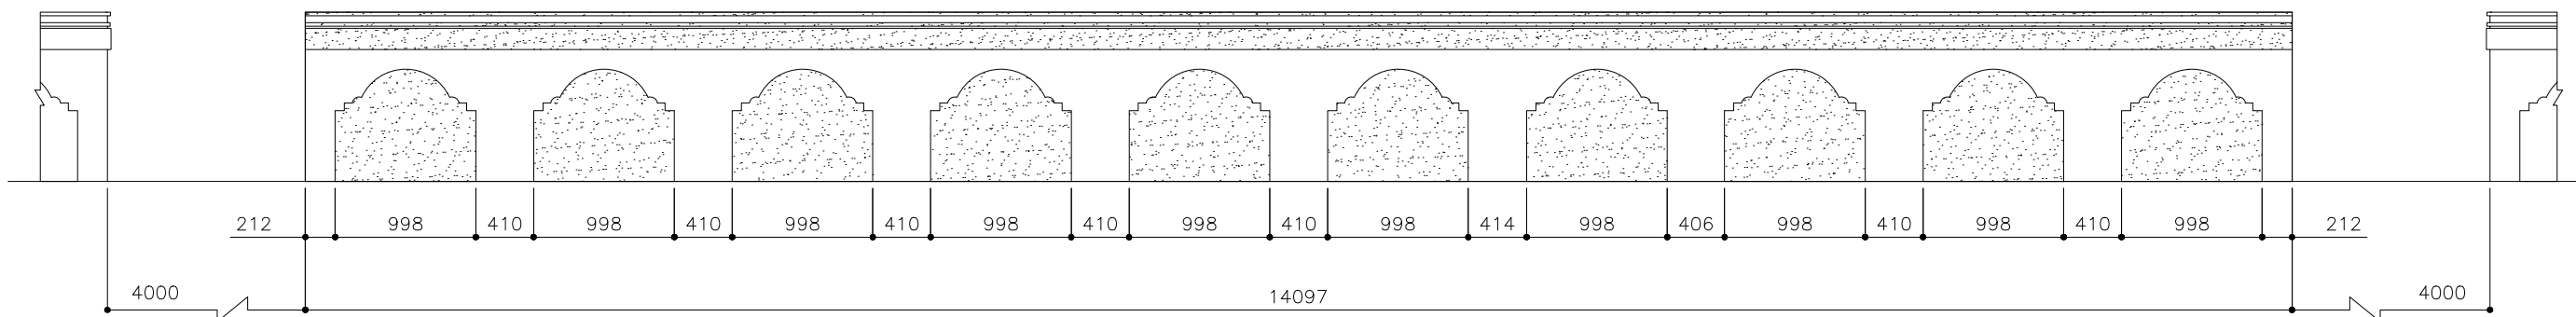 


BOUNDARY WALL ELEVATION – E2  
PART–2

SCALE 1:50

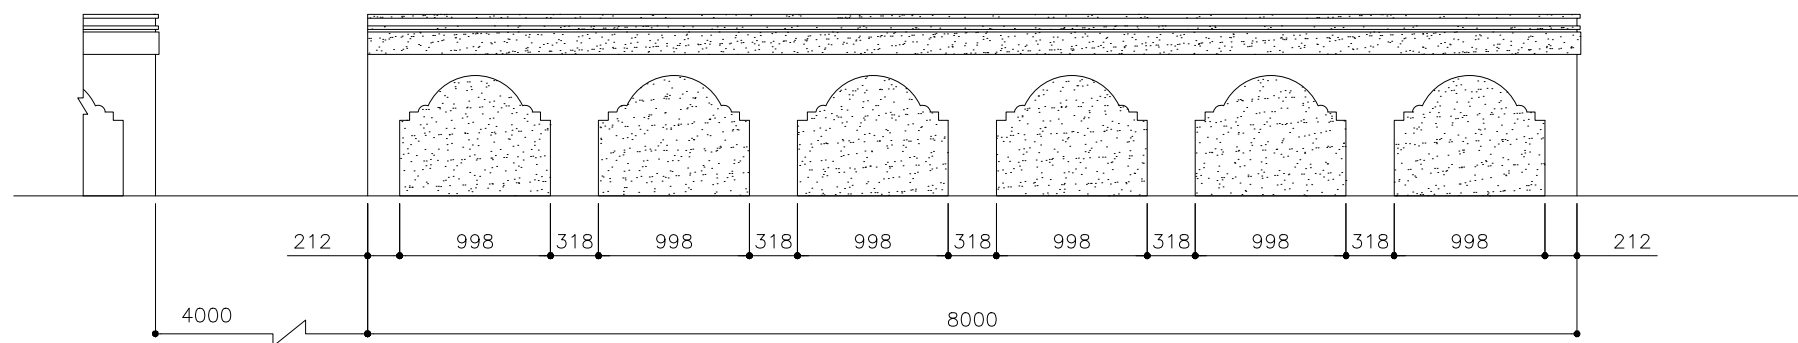 

BOUNDARY WALL ELEVATION – E2  
PART–2

SCALE 1:50

 

CLIENT:  
MINISTRY OF ISLAMIC  
AFFAIRS

CONSULTANCY:  
**SIARCH**  
PRIVATE LIMITED  
LONUZIYAARIY MAGU, MALE, 20075, MALDIVES  
EMAIL: INFO@SIARCH.DESIGN  
HTTP://WWW.SIARCH.DESIGN

KEY PLAN:

WARNING:

- This drawing shall not be used for construction unless certified.
- Contractor to verify all dimensions of existing works on site before commencing any work or preparing shop drawings.
- Do not scale drawings, use written dimensions only.
- This drawing is to be read in conjunction with the specifications and conditions of contract.
- This drawing and design is copyright and no portion may be reproduced without the permission of the Consultant

REVISIONS		
NO	DESCRIPTION	DATE

PROJECT:  
700 PAX  
MOSQUE  
DESIGN

PHASE:  
☐ CONCEPT DESIGN  
☐ DESIGN DEVELOPMENT  
☐ TENDER DOCUMENT  
☒ FOR CONSTRUCTION  
☐ AS BUILD DRAWINGS


DESIGNATION	NAME	SIGNATURE
DESIGN BY:	SIARCH PVT LTD.	
STR. ENGINEER	ALI NISHAM	
ARCHITECT	MOHAMED SIRAJ	
CHECKED	MOHAMED SIRAJ	
DRAWN	SANKA SUMEDHA	

DWG. NAME:



ARCHITECTURAL

BOUNDARY WALL  
ELEVATION–E2  
DETAIL



CODE	DATE	DWG. NO:
COM–32	2022.01.14	AR03
FORMAT	A1 A2 A3	
SCALE	- - 1:100	ISSUE A
PDF FILE NAME: COM–32_AR03_A		

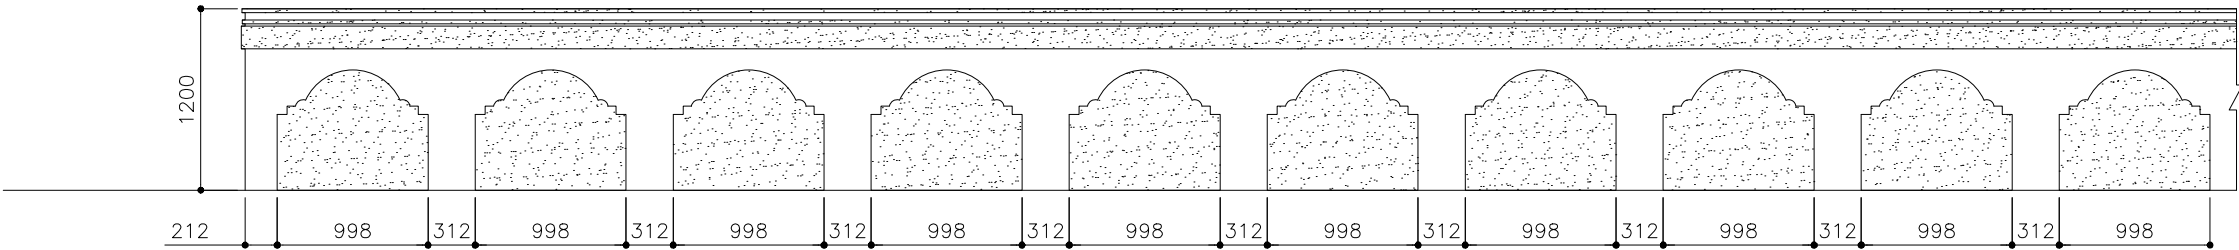


BOUNDARY WALL ELEVATION – E3

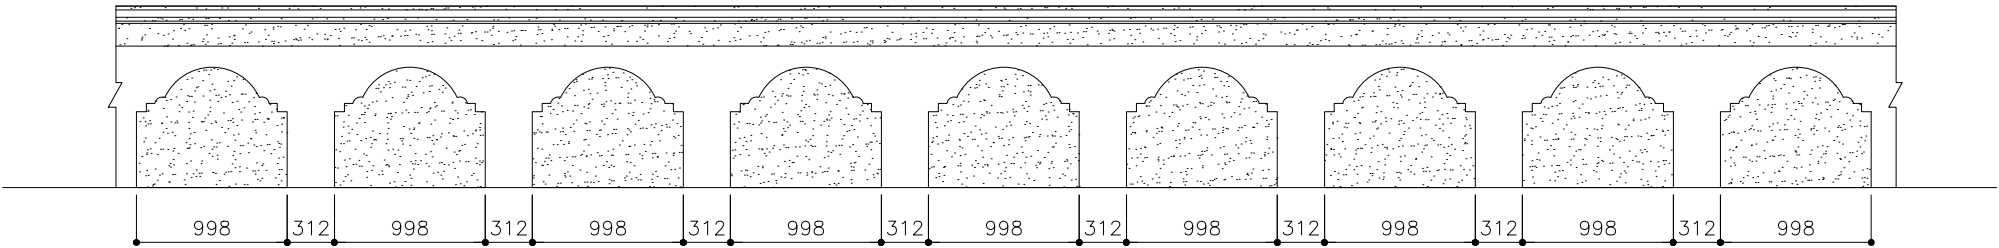 

BOUNDARY WALL ELEVATION – E3  
PART–2

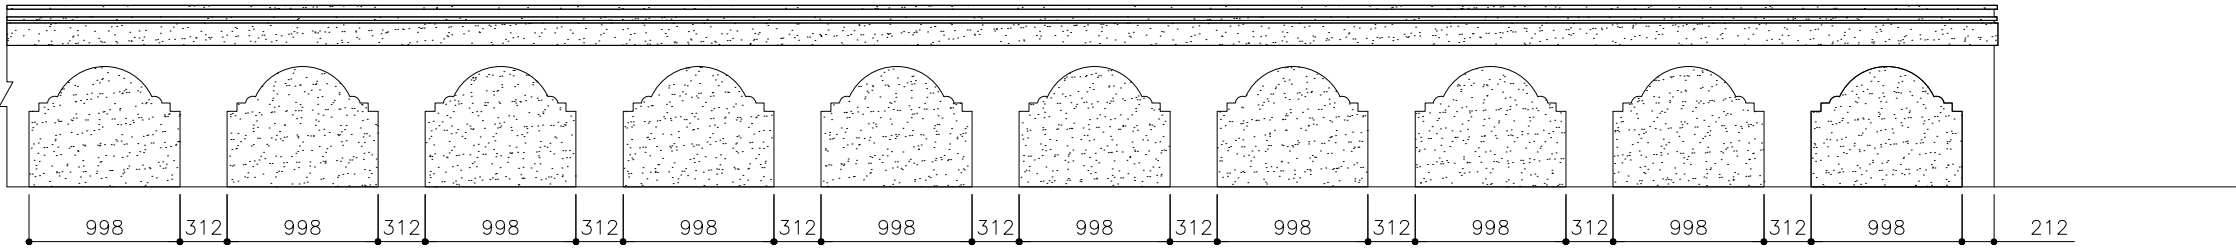 

BOUNDARY WALL ELEVATION – E3  
PART–2

 

CLIENT:  
MINISTRY OF ISLAMIC  
AFFAIRS

CONSULTANCY:  
**SIARCH**  
PRIVATE LIMITED  
LONUZIYAARIY MAGU, MALE, 20075, MALDIVES  
EMAIL: INFO@SIARCH.DESIGN  
HTTP://WWW.SIARCH.DESIGN

KEY PLAN:

- WARNING:
- This drawing shall not be used for construction unless certified.
  - Contractor to verify all dimensions of existing works on site before commencing any work or preparing shop drawings.
  - Do not scale drawings, use written dimensions only.
  - This drawing is to be read in conjunction with the specifications and conditions of contract.
  - This drawing and design is copyright and no portion may be reproduced without the permission of the Consultant

REVISIONS		
NO	DESCRIPTION	DATE

PROJECT:  
700 PAX  
MOSQUE  
DESIGN

- PHASE:
- ☐ CONCEPT DESIGN
  - ☐ DESIGN DEVELOPMENT
  - ☐ TENDER DOCUMENT
  - ☒ FOR CONSTRUCTION
  - ☐ AS BUILD DRAWINGS


DESIGNATION	NAME	SIGNATURE
DESIGN BY:	SIARCH PVT LTD.	
STR. ENGINEER	ALI NISHAM	
ARCHITECT	MOHAMED SIRAJ	
CHECKED	MOHAMED SIRAJ	
DRAWN	SANKA SUMEDHA	

DWG. NAME:

ARCHITECTURAL



BOUNDARY WALL  
ELEVATION–E3  
DETAIL

CODE	DATE	DWG. NO:
COM–32	2022.01.14	AR04
FORMAT	A1 A2 A3	
SCALE	- - 1:100	ISSUE A
PDF FILE NAME: COM–32_AR04_A		

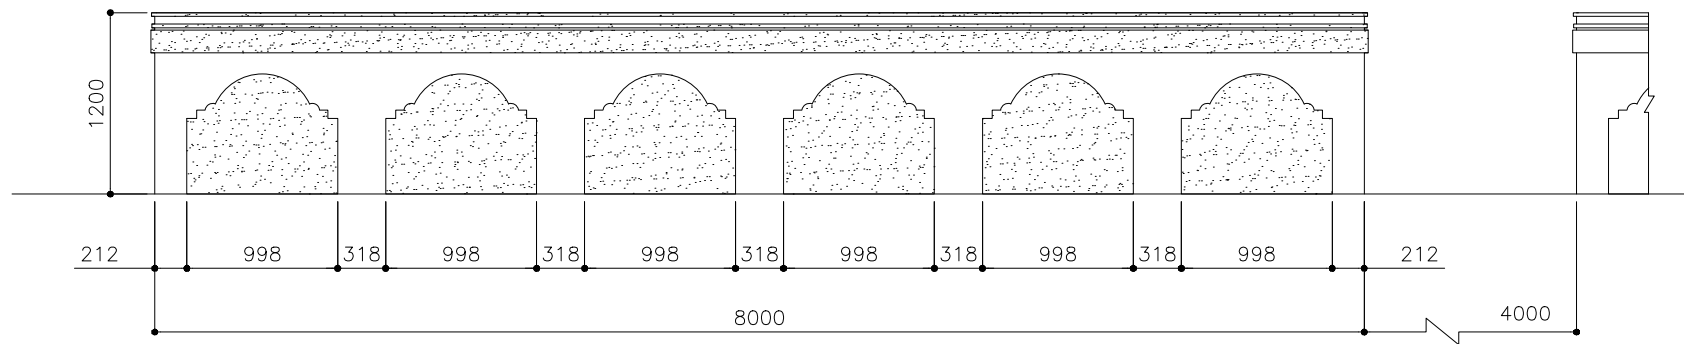



BOUNDARY WALL ELEVATION – E4  
PART–1

SCALE 1:50

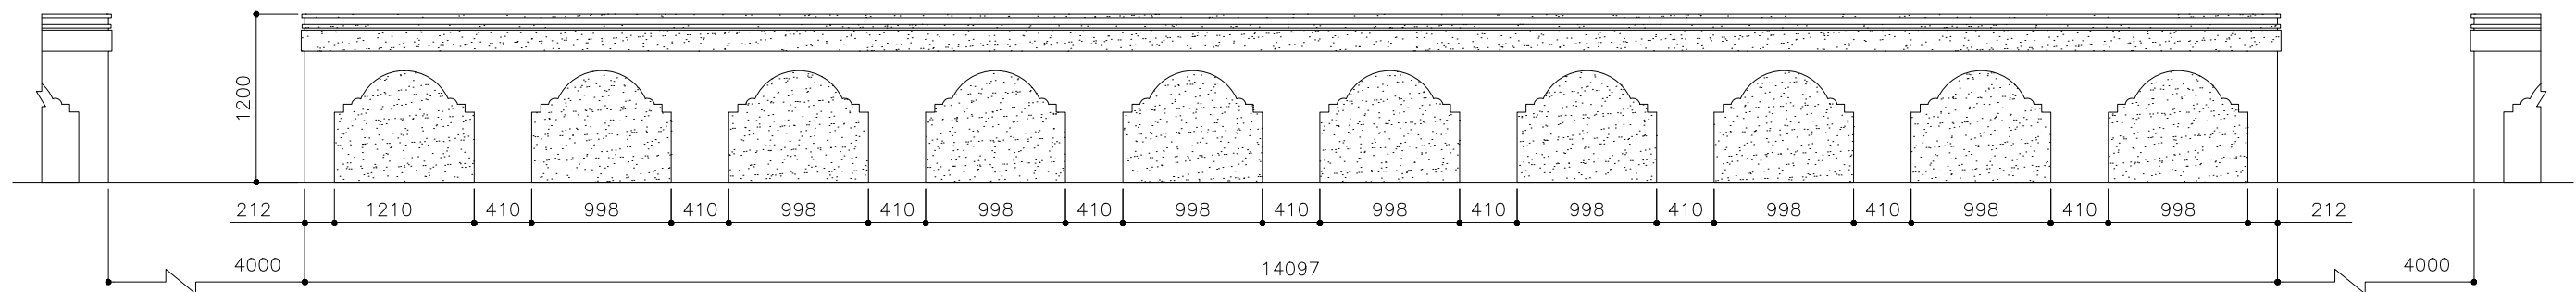 


BOUNDARY WALL ELEVATION – E4  
PART–2

SCALE 1:50

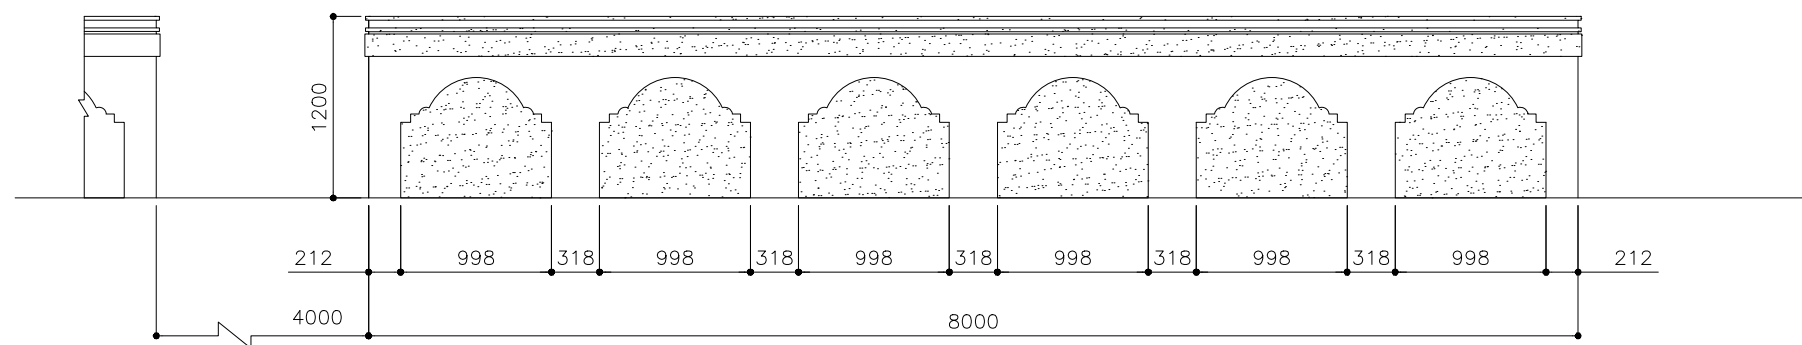 

BOUNDARY WALL ELEVATION – E4  
PART–2

SCALE 1:50

 

CLIENT:  
MINISTRY OF ISLAMIC  
AFFAIRS

CONSULTANCY:  
**SIARCH**  
PRIVATE LIMITED  
LONUZIYAARIY MAGU, MALE, 20075, MALDIVES  
EMAIL: INFO@SIARCH.DESIGN  
HTTP://WWW.SIARCH.DESIGN

KEY PLAN:

WARNING:

- This drawing shall not be used for construction unless certified.
- Contractor to verify all dimensions of existing works on site before commencing any work or preparing shop drawings.
- Do not scale drawings, use written dimensions only.
- This drawing is to be read in conjunction with the specifications and conditions of contract.
- This drawing and design is copyright and no portion may be reproduced without the permission of the Consultant

REVISIONS		
NO	DESCRIPTION	DATE

PROJECT:  
700 PAX  
MOSQUE  
DESIGN

PHASE:  
☐ CONCEPT DESIGN  
☐ DESIGN DEVELOPMENT  
☐ TENDER DOCUMENT  
☒ FOR CONSTRUCTION  
☐ AS BUILD DRAWINGS


DESIGNATION	NAME	SIGNATURE
DESIGN BY:	SIARCH PVT LTD.	
STR. ENGINEER	ALI NISHAM	
ARCHITECT	MOHAMED SIRAJ	
CHECKED	MOHAMED SIRAJ	
DRAWN	SANKA SUMEDHA	

DWG. NAME:

ARCHITECTURAL



BOUNDARY WALL  
ELEVATION–E4  
DETAIL

CODE	DATE	DWG. NO:
COM–32	2022.01.14	AR05
FORMAT	A1 A2 A3	
SCALE	- - 1:100	ISSUE A
PDF FILE NAME: COM–32_AR05_A		

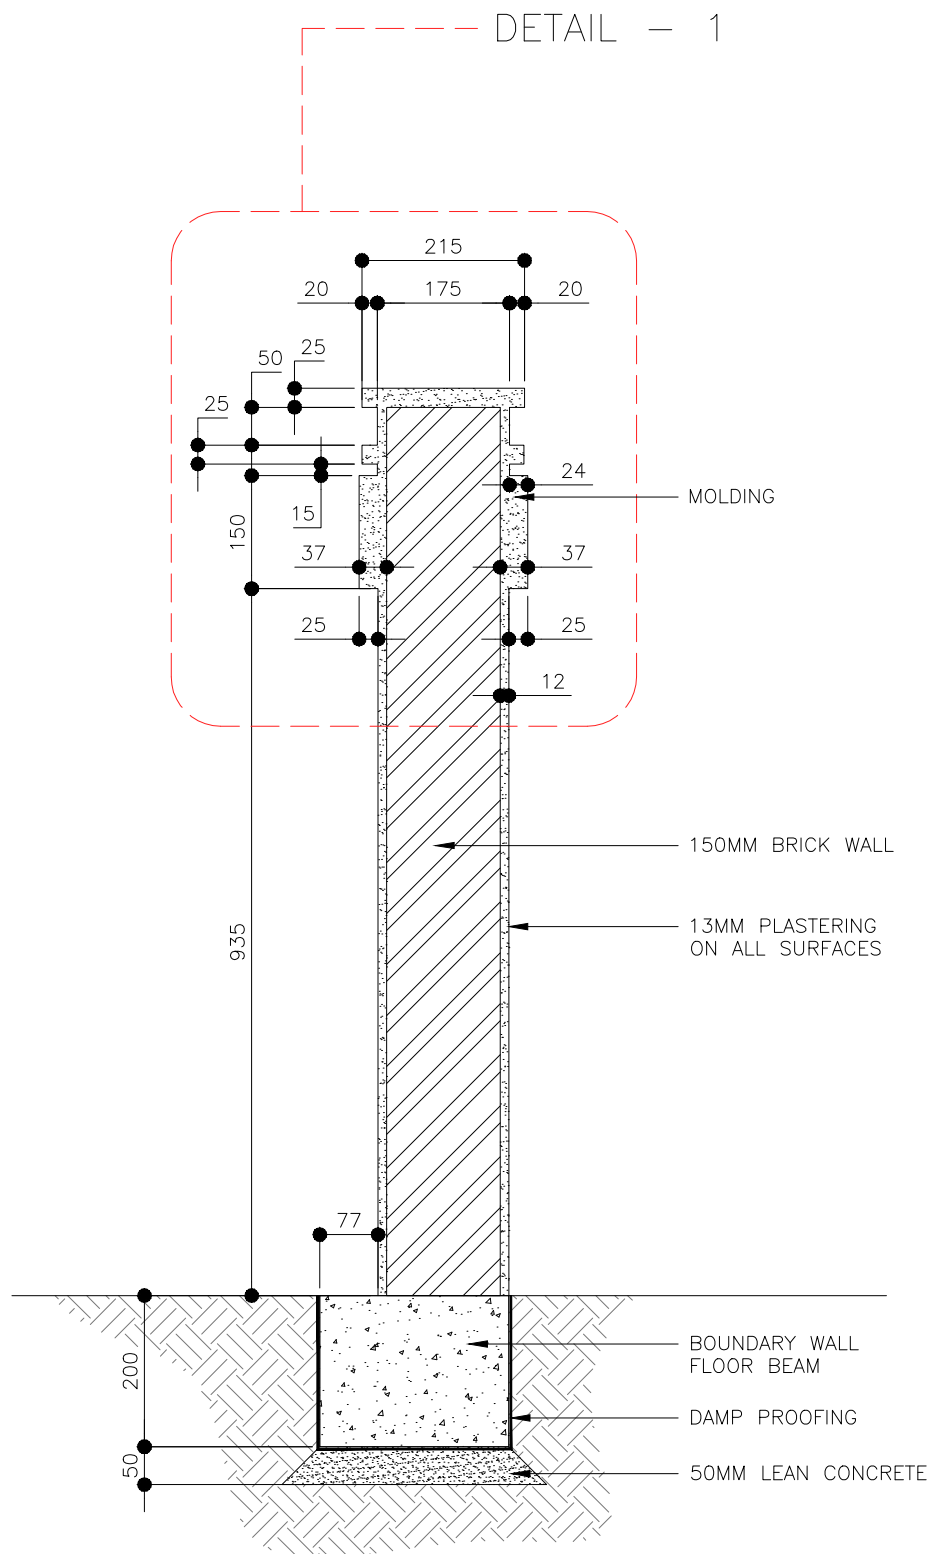


TYPICAL BOUNDARY WALL SECTION

SCALE 1:10

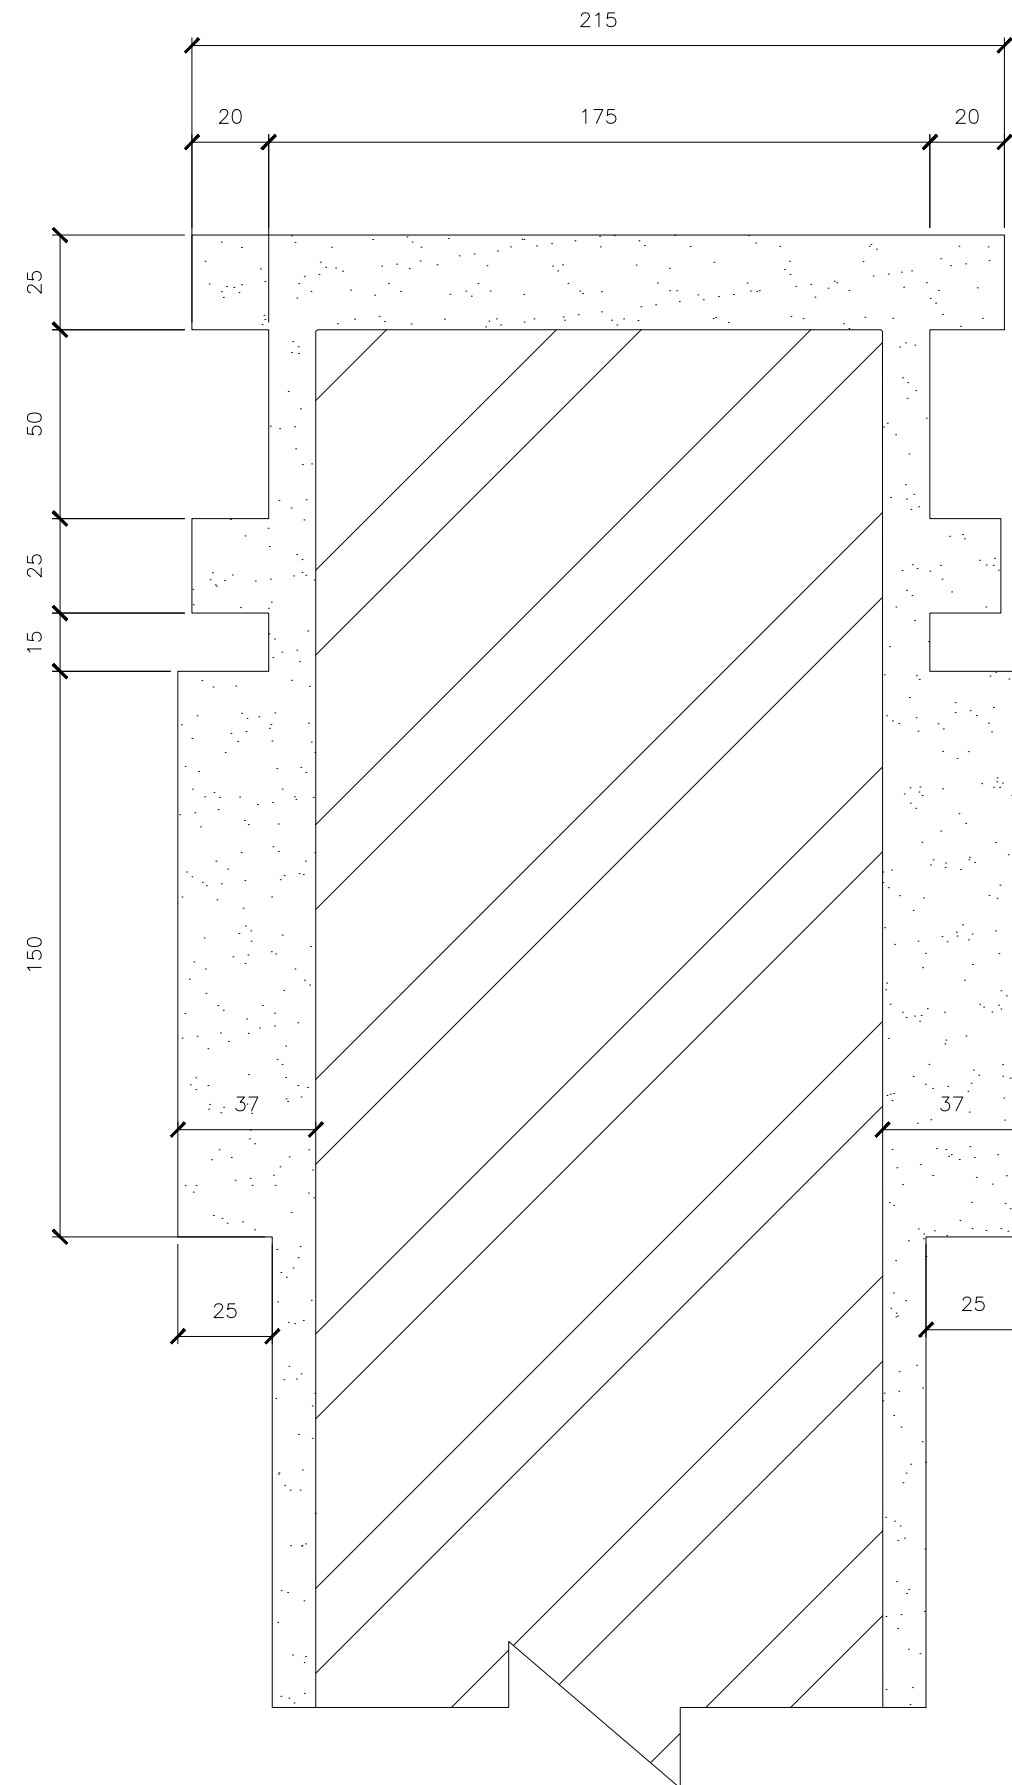 

DETAIL — 1

SCALE 1:2

 

CLIENT:  
MINISTRY OF ISLAMIC  
AFFAIRS

CONSULTANCY:  
**SIARCH**  
PRIVATE LIMITED  
LONUZIYAARIY MAGU, MALE, 20075, MALDIVES  
EMAIL: INFO@SIARCH.DESIGN  
HTTP://WWW.SIARCH.DESIGN

KEY PLAN:

WARNING:

- This drawing shall not be used for construction unless certified.
- Contractor to verify all dimensions of existing works on site before commencing any work or preparing shop drawings.
- Do not scale drawings, use written dimensions only.
- This drawing is to be read in conjunction with the specifications and conditions of contract.
- This drawing and design is copyright and no portion may be reproduced without the permission of the Consultant

REVISIONS		
NO	DESCRIPTION	DATE

PROJECT:  
700 PAX  
MOSQUE  
DESIGN

PHASE:  
☐ CONCEPT DESIGN  
☐ DESIGN DEVELOPMENT  
☐ TENDER DOCUMENT  
☒ FOR CONSTRUCTION  
☐ AS BUILD DRAWINGS


DESIGNATION	NAME	SIGNATURE
DESIGN BY:	SIARCH PVT LTD.	
STR. ENGINEER	ALI NISHAM	
ARCHITECT	MOHAMED SIRAJ	
CHECKED	MOHAMED SIRAJ	
DRAWN	SANKA SUMEDHA	

DWG. NAME:

ARCHITECTURAL


BOUNDARY WALL  
SECTION AND  
DETAIL

CODE	DATE	DWG. NO:
COM-32	2022.01.14	AR06
FORMAT	A1 A2 A3	
SCALE	- - 1/10 1/2	ISSUE A
PDF FILE NAME: COM-32_AR06_A		

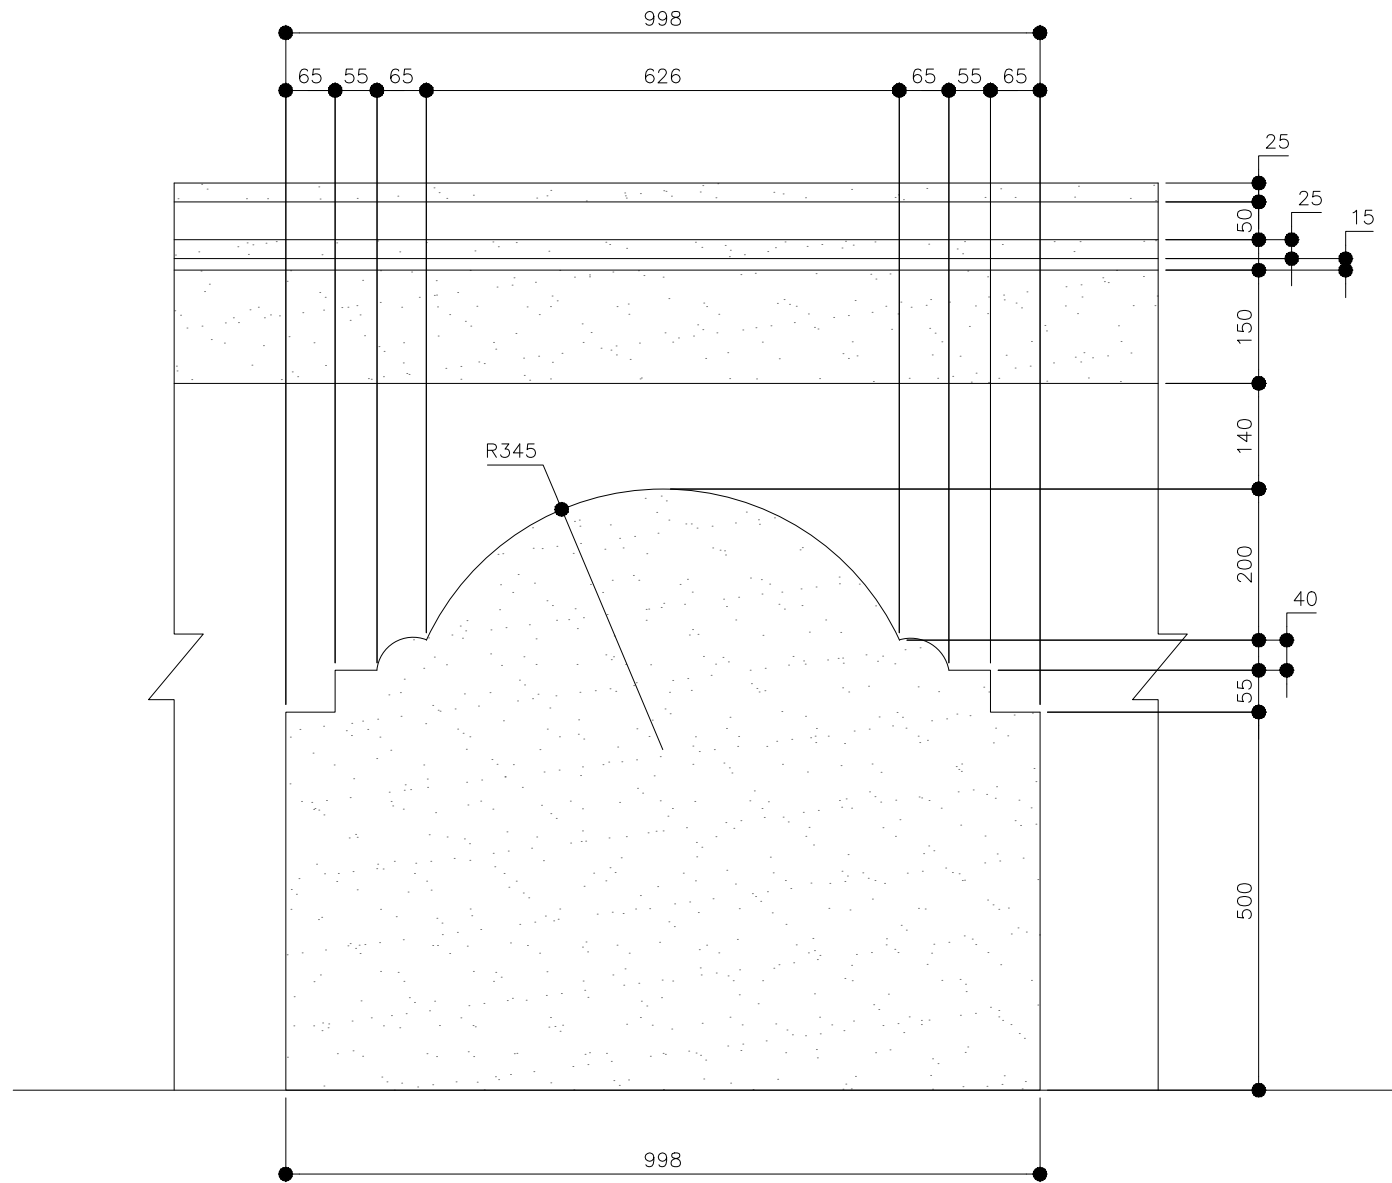


TYPICAL BOUNDARY WALL  
ELEVATION

SCALE 1:10  
0m 0.5m

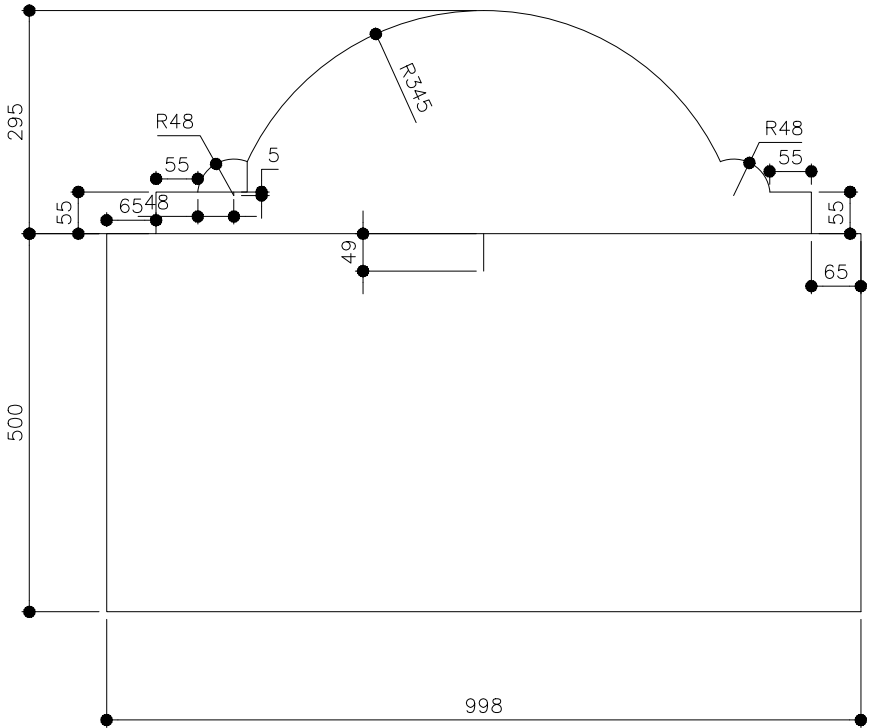

TYPICAL DECORATION  
OF BOUNDARY WALL

SCALE 1:10  
0m 0.5m

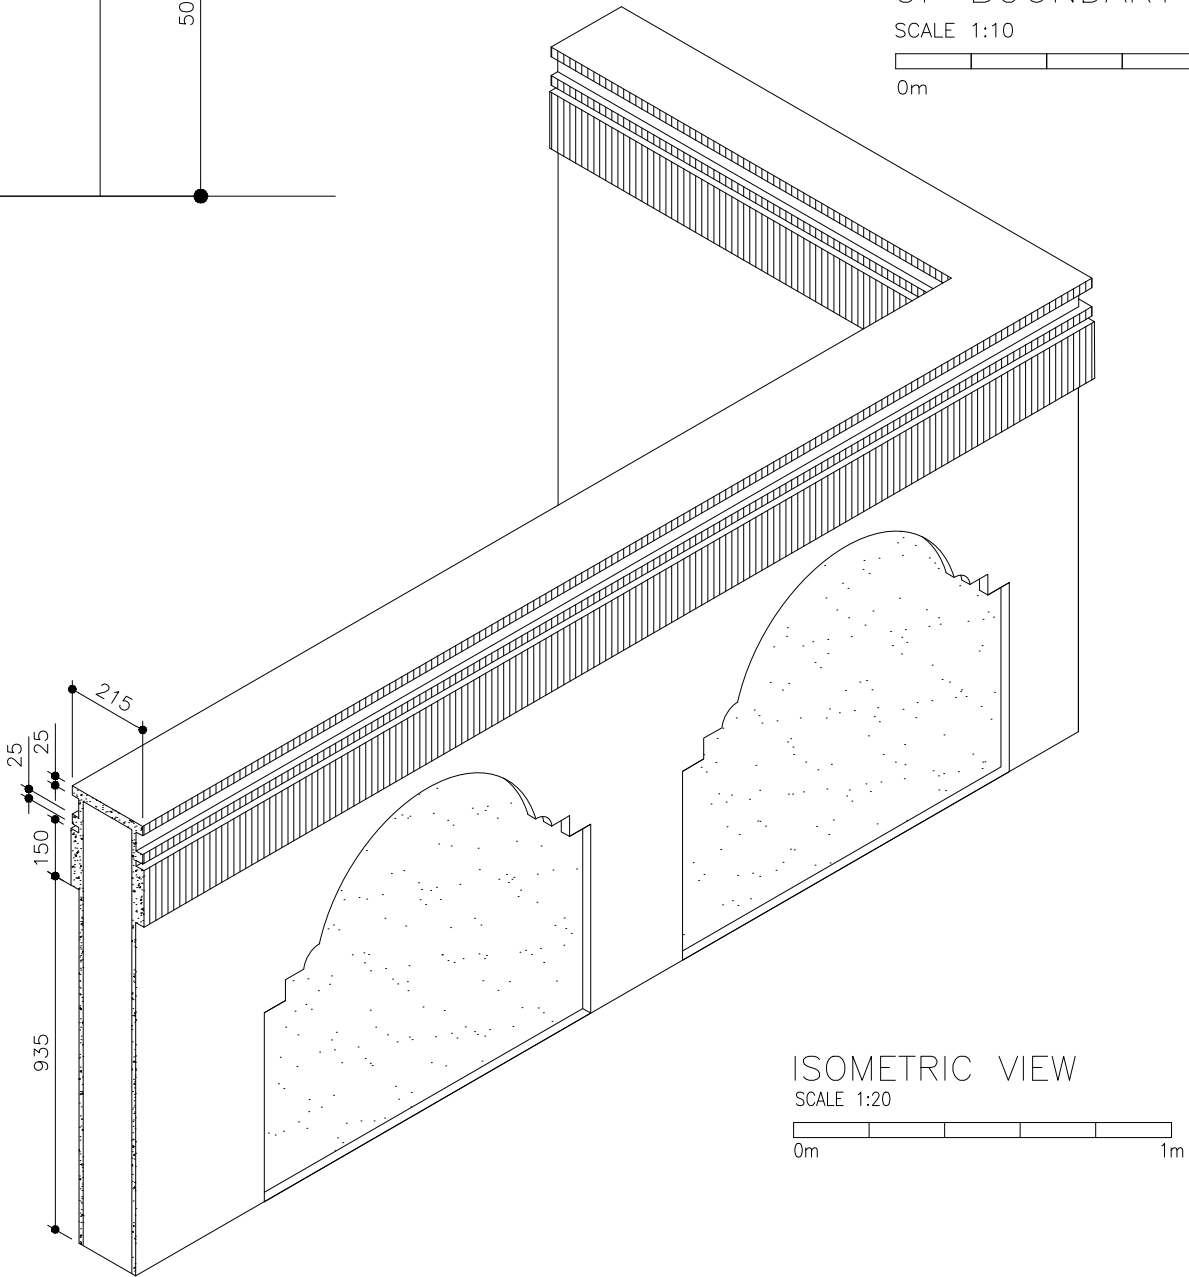

ISOMETRIC VIEW

SCALE 1:20  
0m 1m

CLIENT:

MINISTRY OF ISLAMIC AFFAIRS

CONSULTANCY:

SIARCH

PRIVATE LIMITED

LONUZIYAARIY MAGU, MALE', 20075, MALDIVES

EMAIL: INFO@SIARCH.DESIGN

HTTP://WWW.SIARCH.DESIGN

KEY PLAN:

WARNING:

- This drawing shall not be used for construction unless certified.

- Contractor to verify all dimensions of existing works on site before commencing any work or preparing shop drawings.

- Do not scale drawings, use written dimensions only.

- This drawing is to be read in conjunction with the specifications and conditions of contract.

- This drawing and design is copyright and no portion may be reproduced without the permission of the Consultant

REVISIONS		
NO	DESCRIPTION	DATE

PROJECT:

700 PAX MOSQUE DESIGN

PHASE:

☐ CONCEPT DESIGN

☐ DESIGN DEVELOPMENT

☐ TENDER DOCUMENT

☒ FOR CONSTRUCTION

☐ AS BUILD DRAWINGS

DESIGNATION	NAME	SIGNATURE
DESIGN BY:	SIARCH PVT LTD.	
STR. ENGINEER	ALI NISHAM	
ARCHITECT	MOHAMED SIRAJ	
CHECKED	MOHAMED SIRAJ	
DRAWN	SANKA SUMEDHA	

DWG. NAME:

ARCHITECTURAL

BOUNDARY WALL ELEVATION AND DETAIL/ISOMETRIC VIEW

CODE	DATE	DWG. NO:
COM-32	2022.01.14	AR07
FORMAT	A1 A2 A3	
SCALE	- - 1:10	ISSUE A
PDF FILE NAME: COM-32_AR07_A		