


Proposed 16 Classroom & Admin Building
GN. Fuvahmulah
(05 Storey Building)

CONCEPT DRAWING
Ministry of Education
Male', Republic of Maldives



DWG NO : A - 01/ 07

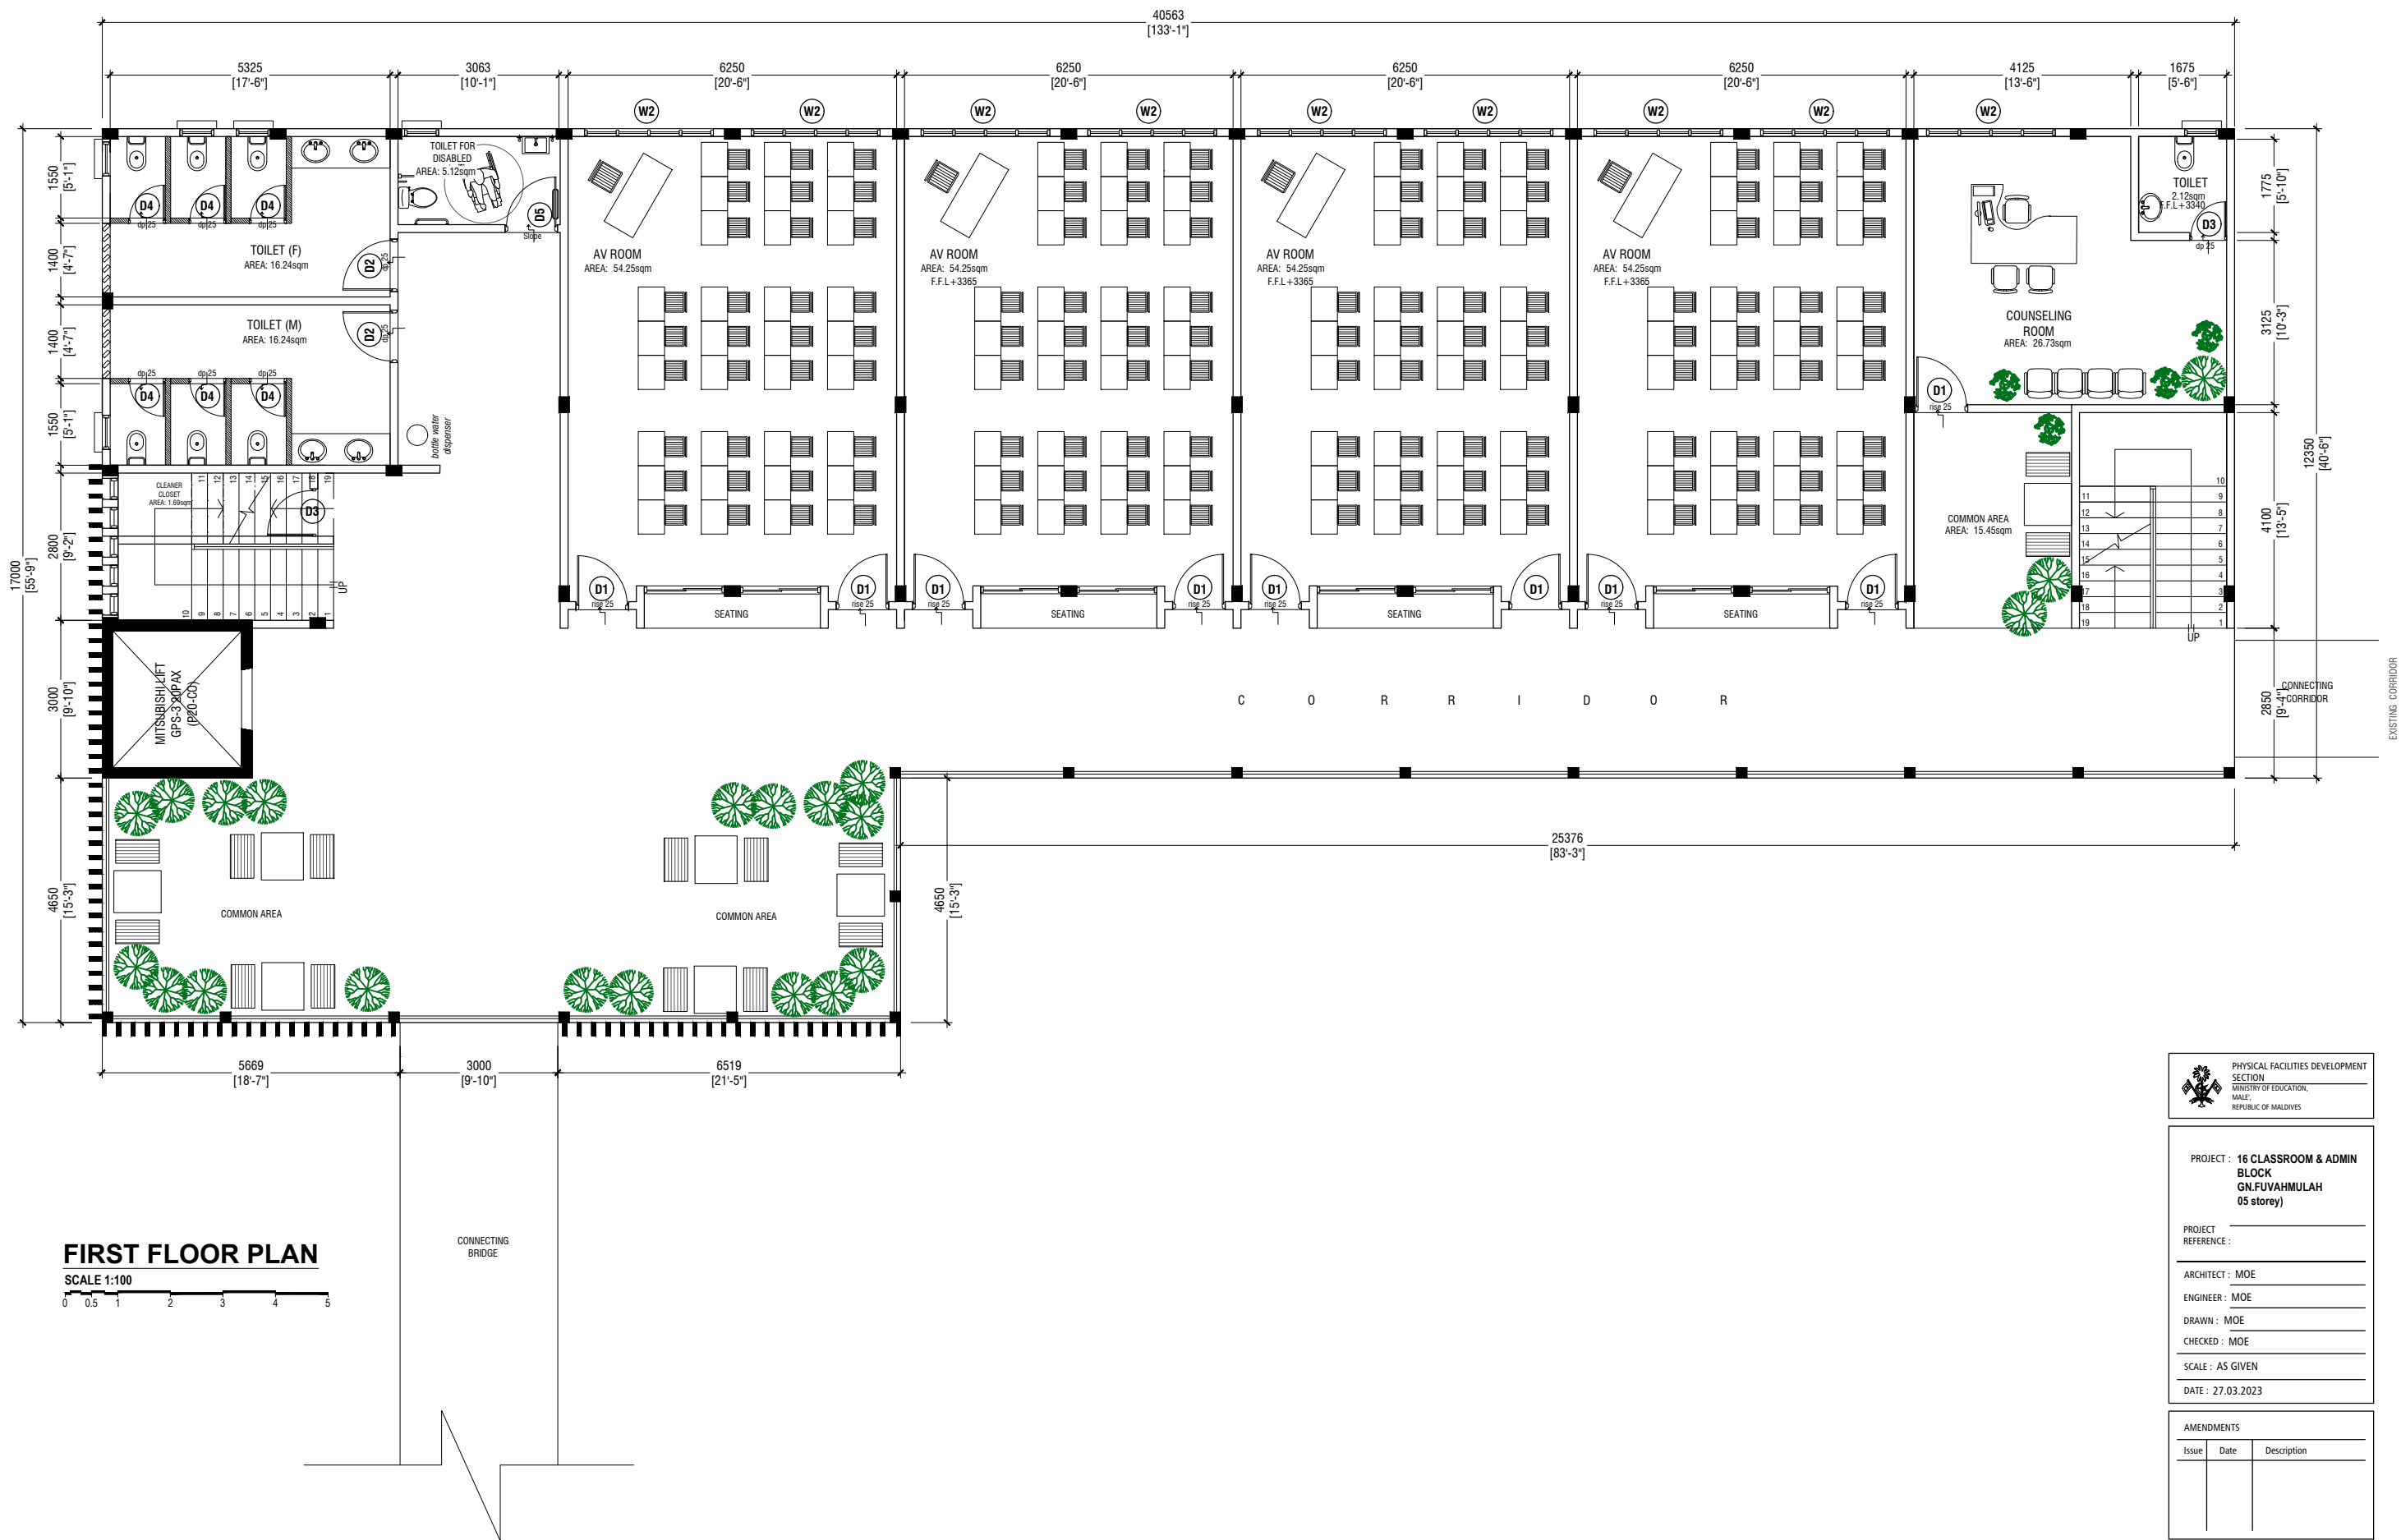

PROJECT : 16 CLASSROOM & ADMIN
BLOCK
GN.FUVAHMULAH
05 storey)

PROJECT
REFERENCE :

ARCHITECT : MOE

ENGINEER : MOE

DRAWN : MOE

CHECKED : MOE


SCALE : AS GIVEN

DATE : 27.03.2023

AMENDMENTS


Issue	Date	Description

DWG NO : A - 02/ 07

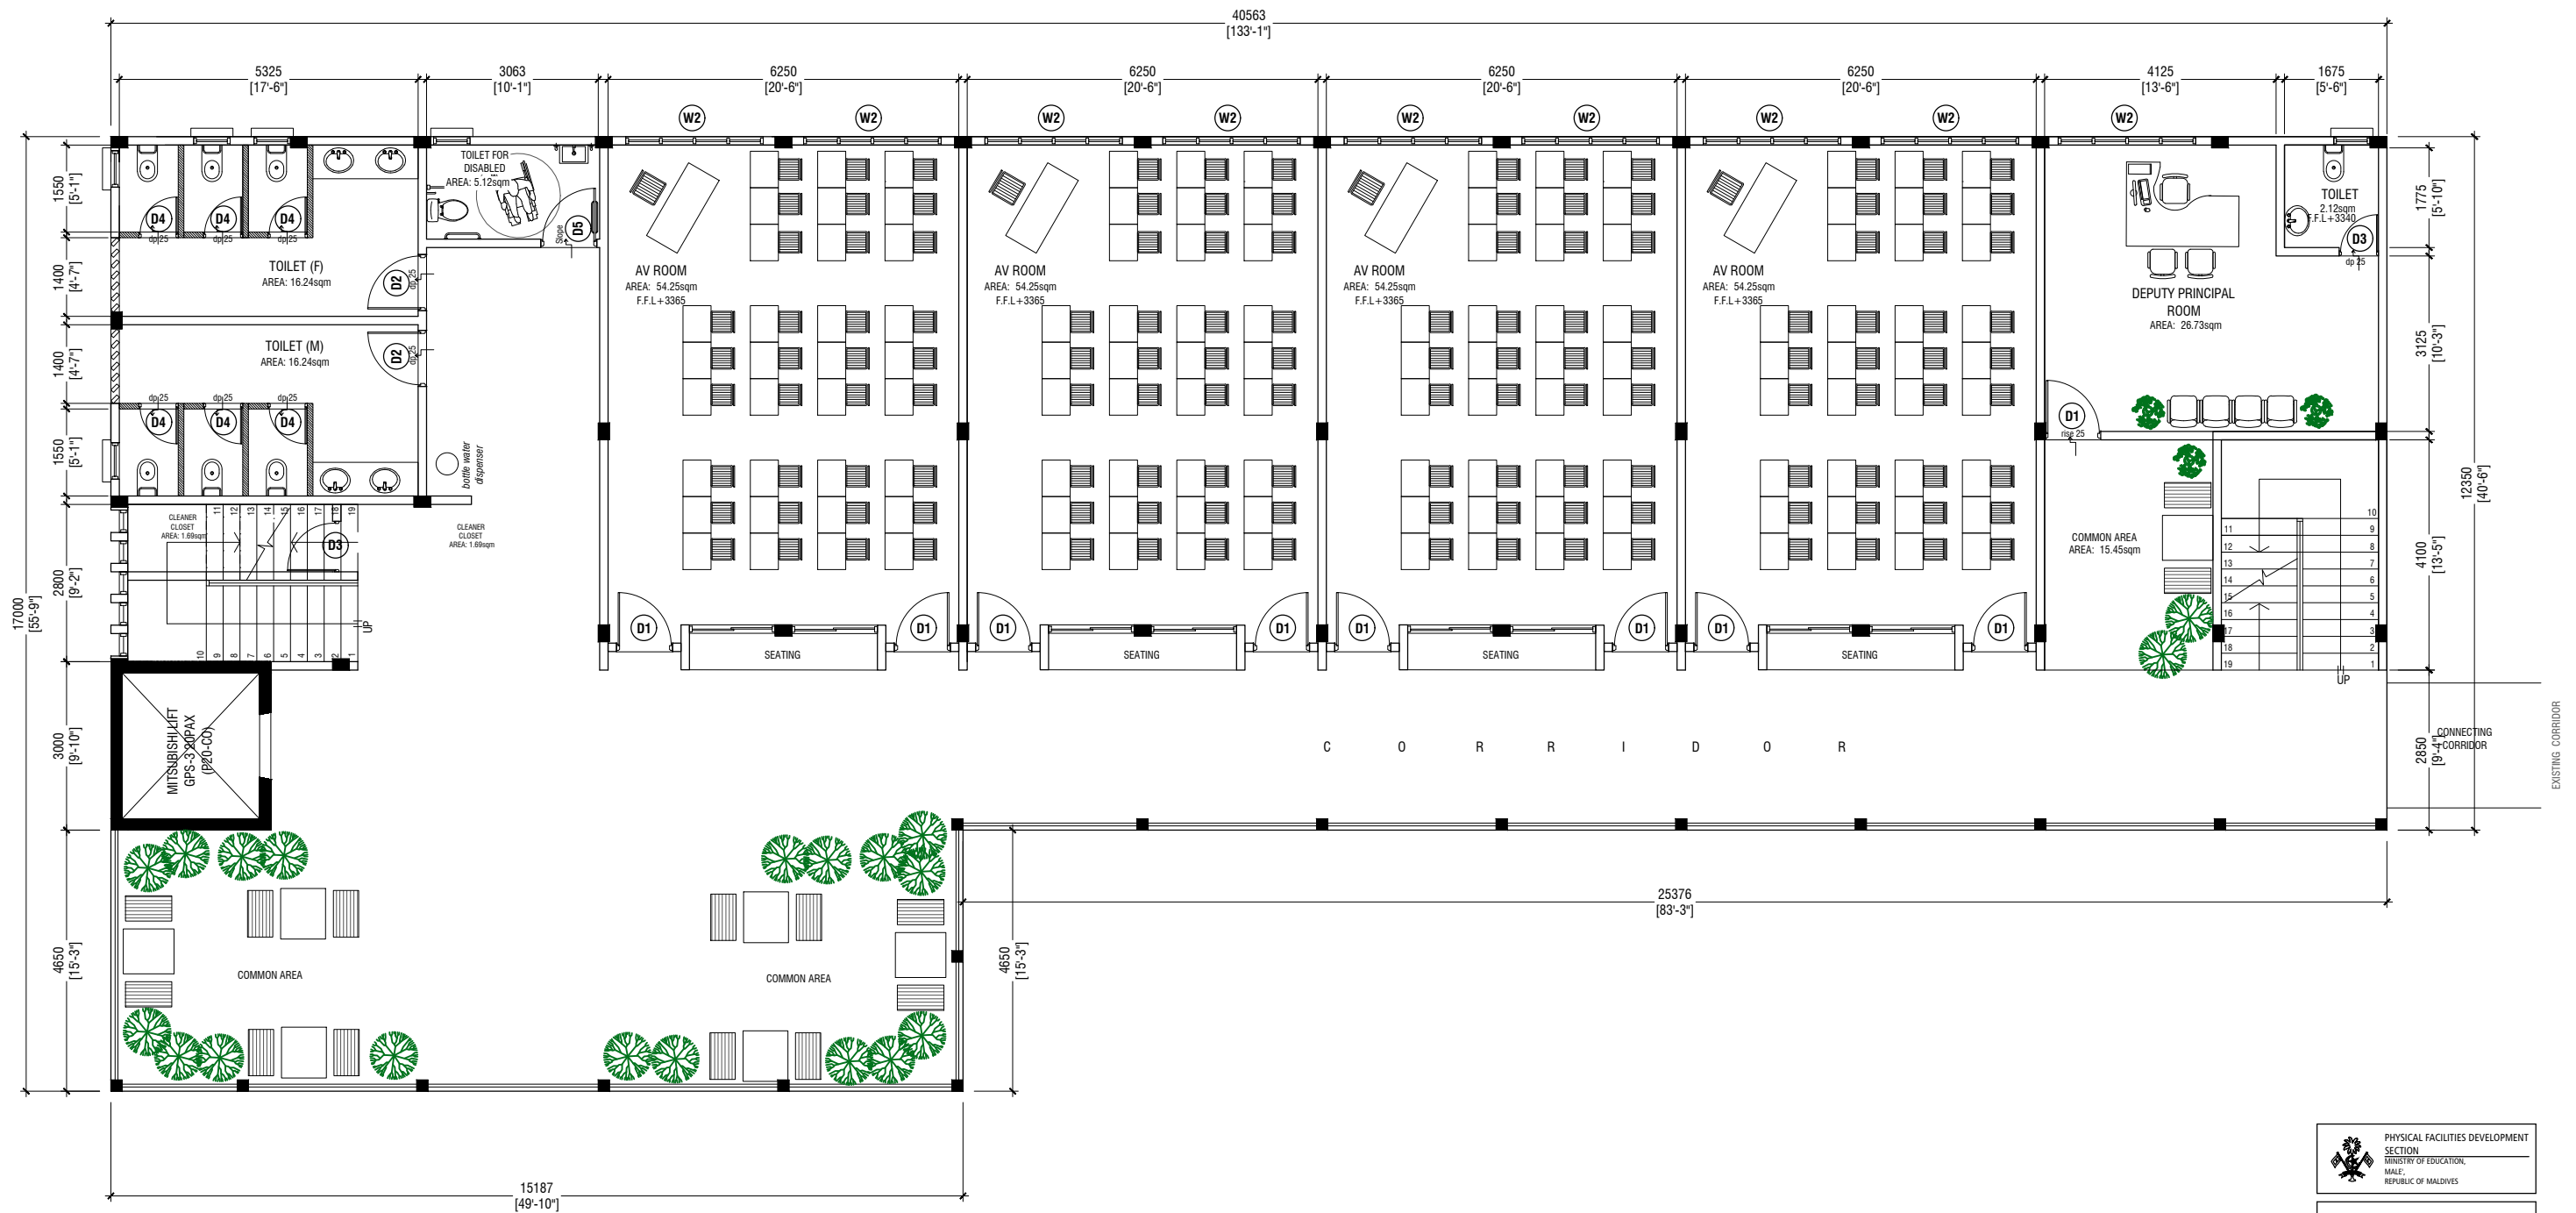

SECOND FLOOR PLAN

SCALE 1:100

 

PHYSICAL FACILITIES DEVELOPMENT
SECTION
MINISTRY OF EDUCATION,
MALE,
REPUBLIC OF MALDIVES

PROJECT : 16 CLASSROOM & ADMIN
BLOCK
GN.FUVAHMULAH
05 storey)

PROJECT
REFERENCE :

ARCHITECT : MOE

ENGINEER : MOE

DRAWN : MOE

CHECKED : MOE


SCALE : AS GIVEN

DATE : 27.03.2023

AMENDMENTS

Issue	Date	Description

DWG NO : A - 03/ 07

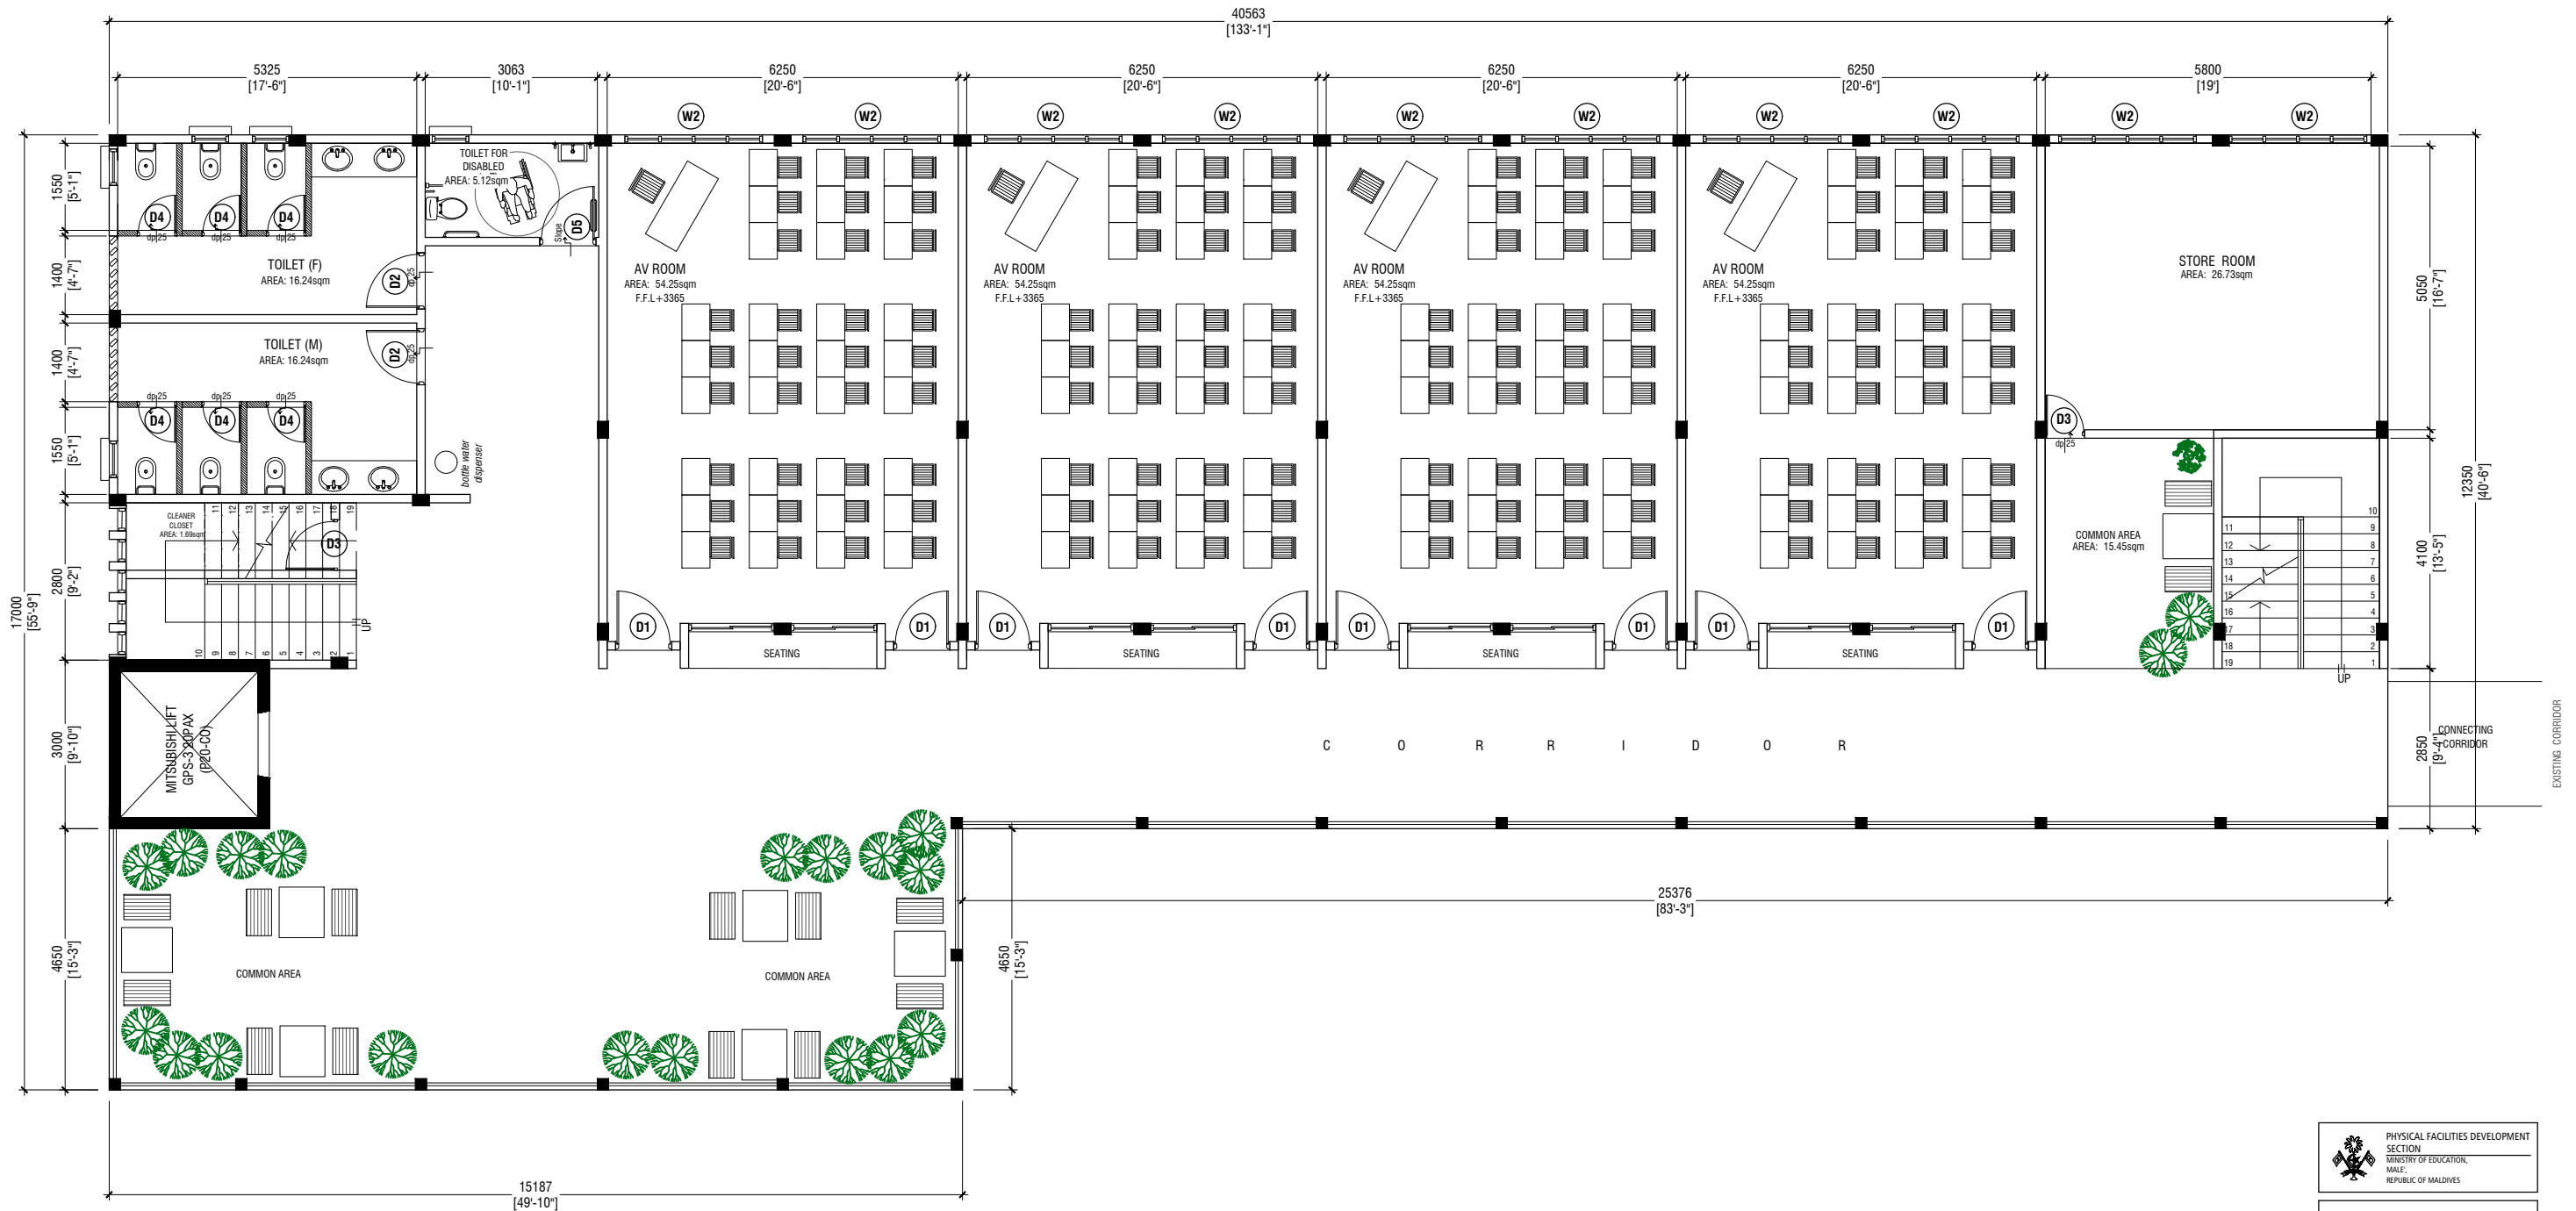


THIRD FLOOR PLAN

SCALE 1:100




PHYSICAL FACILITIES DEVELOPMENT SECTION MINISTRY OF EDUCATION, MALE, REPUBLIC OF MALDIVES		
PROJECT : 16 CLASSROOM & ADMIN BLOCK GN.FUVAHMULAH 05 storey)		
PROJECT REFERENCE :		
ARCHITECT : MOE		
ENGINEER : MOE		
DRAWN : MOE		
CHECKED : MOE		
SCALE : AS GIVEN		
DATE : 27.03.2023		
AMENDMENTS		
Issue	Date	Description
DWG NO : A - 04/ 07		

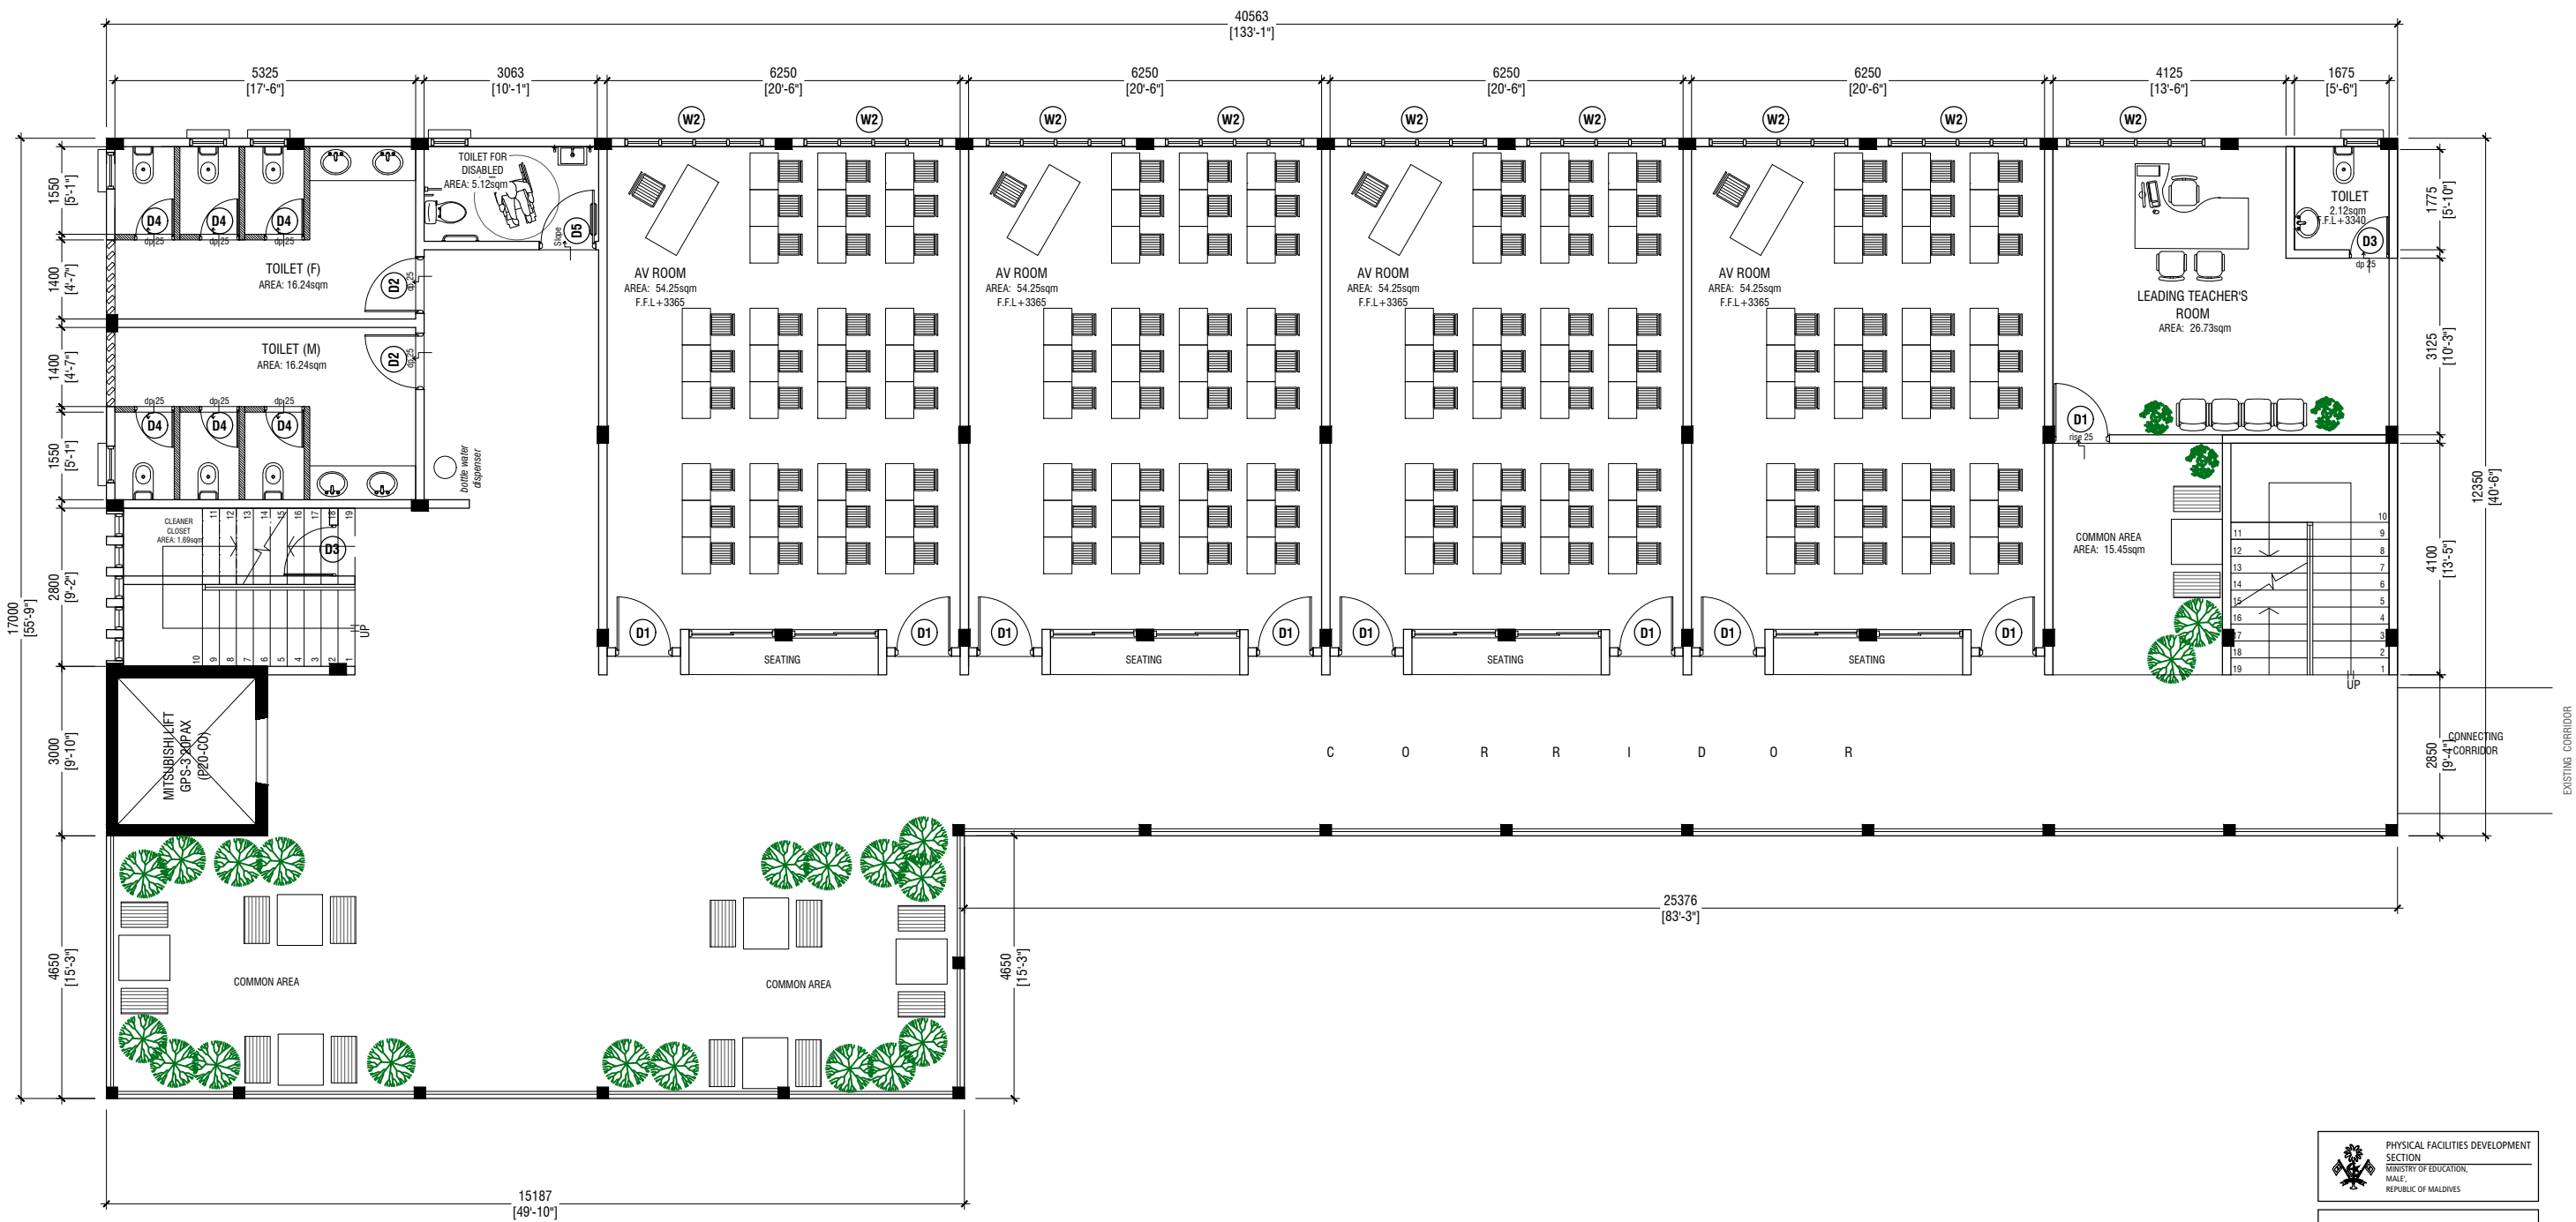

FOURTH FLOOR PLAN

SCALE 1:100

 

PROJECT : 16 CLASSROOM & ADMIN
BLOCK
GN.FUVAHMULAH
05 storey)

PROJECT
REFERENCE :

ARCHITECT : MOE

ENGINEER : MOE

DRAWN : MOE

CHECKED : MOE


SCALE : AS GIVEN

DATE : 27.03.2023

AMENDMENTS


Issue	Date	Description

DWG NO : A - 05/ 07

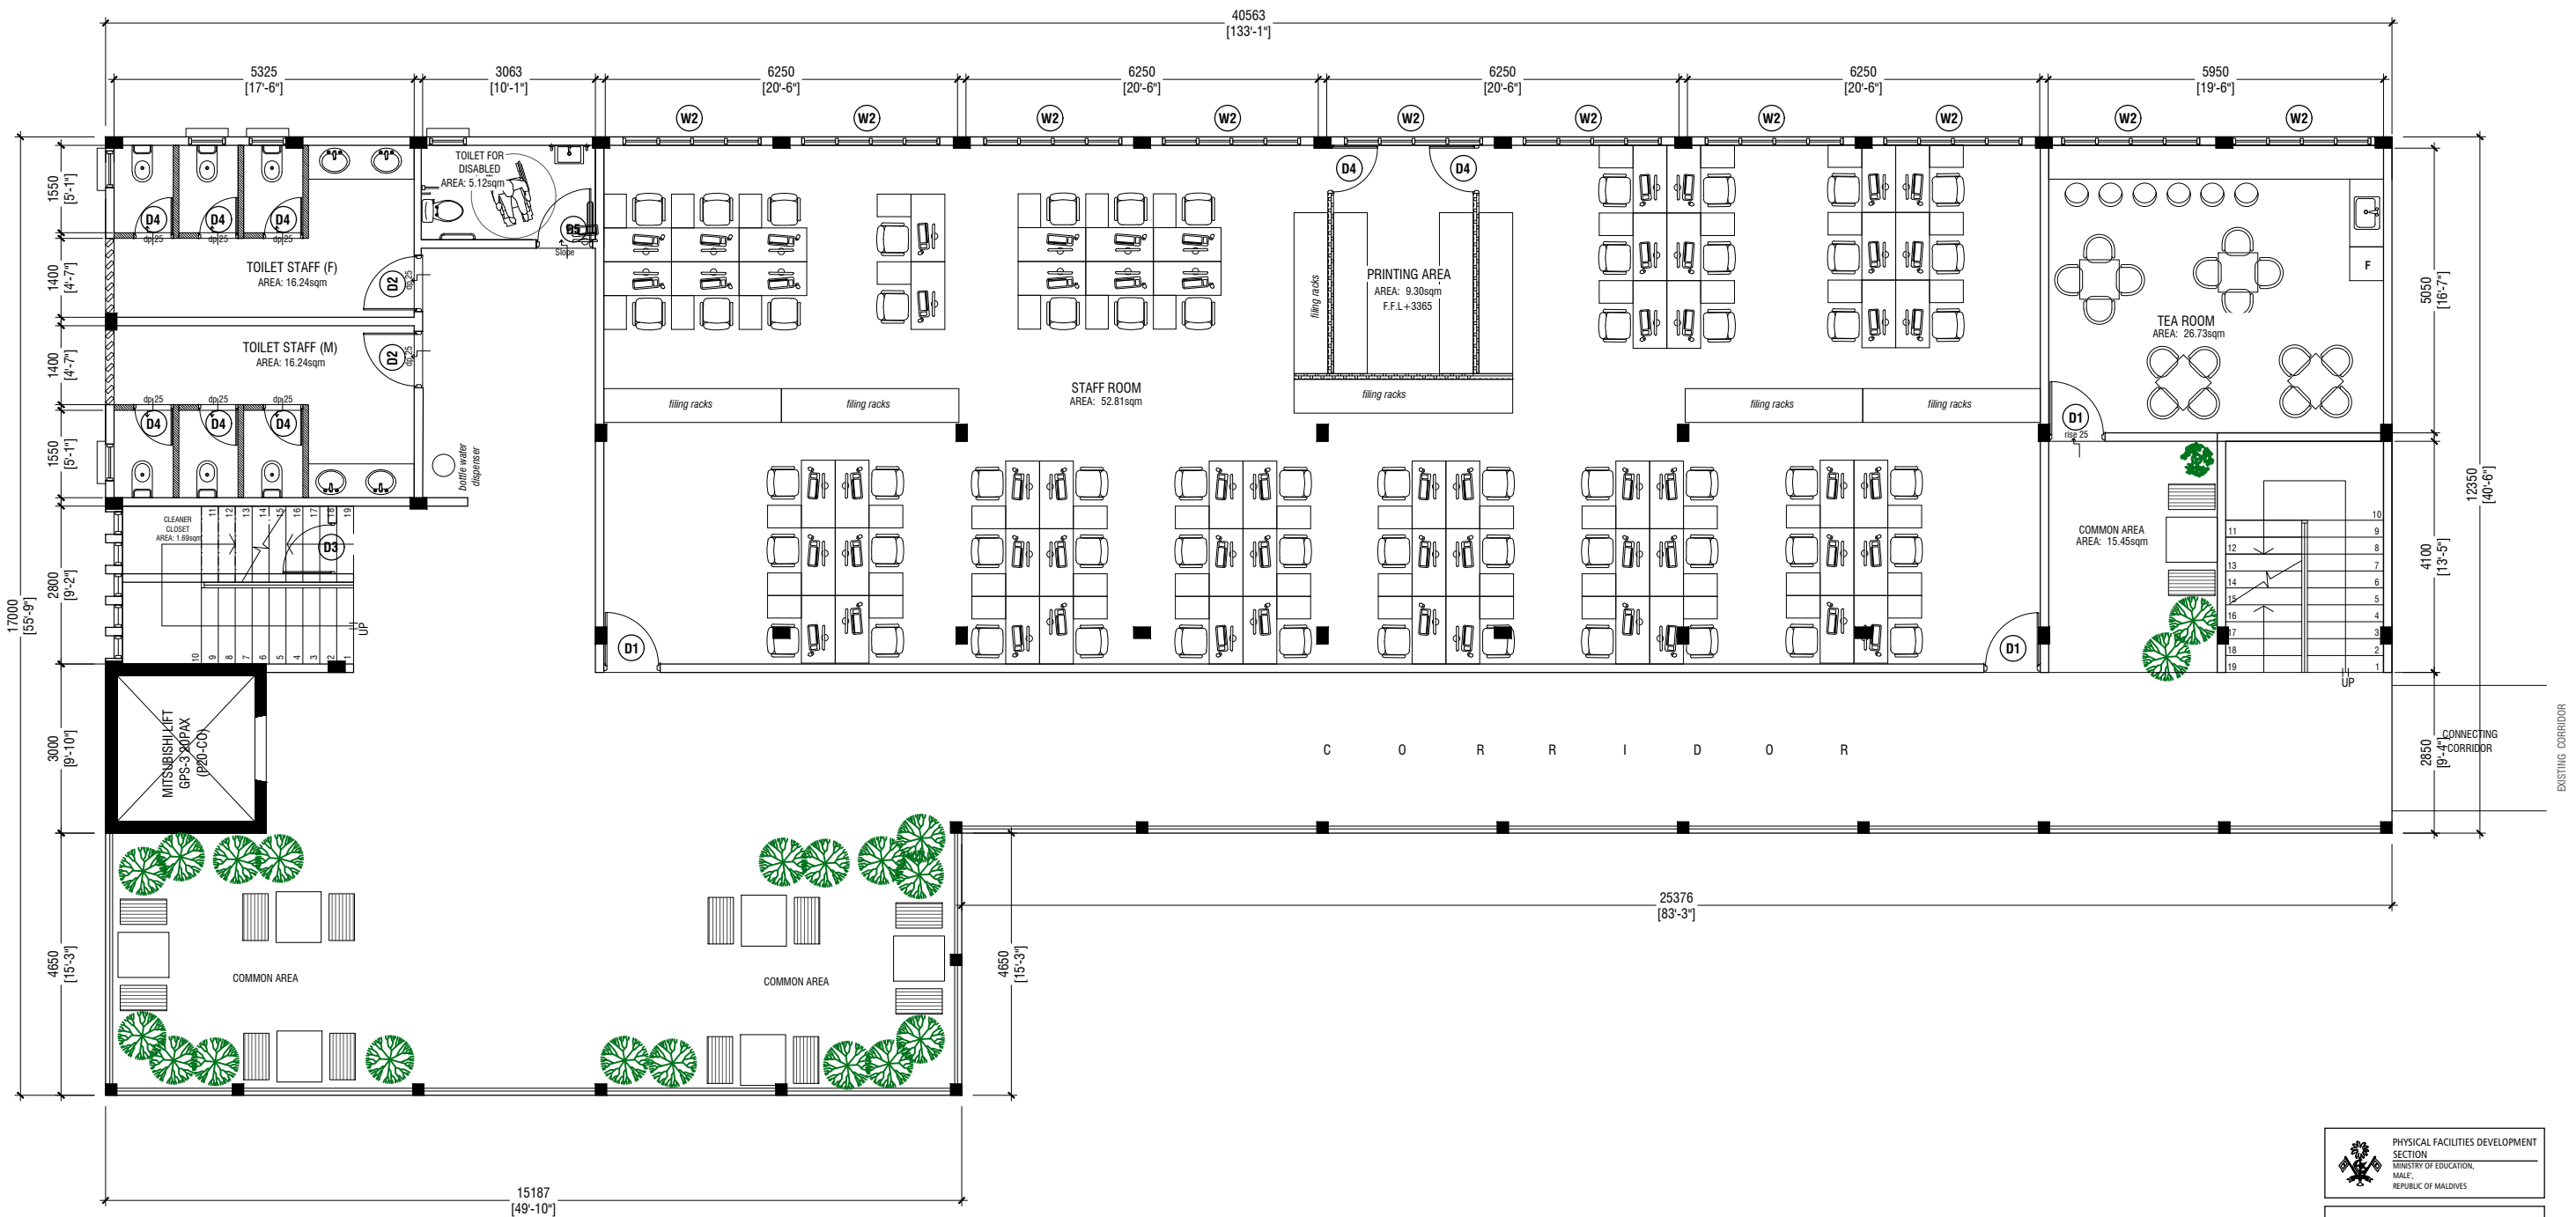

FIFTH FLOOR PLAN

SCALE 1:100

 

PROJECT : 16 CLASSROOM & ADMIN
BLOCK
GN.FUVAHMULAH
(05 storey)

PROJECT
REFERENCE :

ARCHITECT : MOE

ENGINEER : MOE

DRAWN : MOE

CHECKED : MOE


SCALE : AS GIVEN

DATE : 27.03.2023

AMENDMENTS


Issue	Date	Description

DWG NO : A - 06/ 07

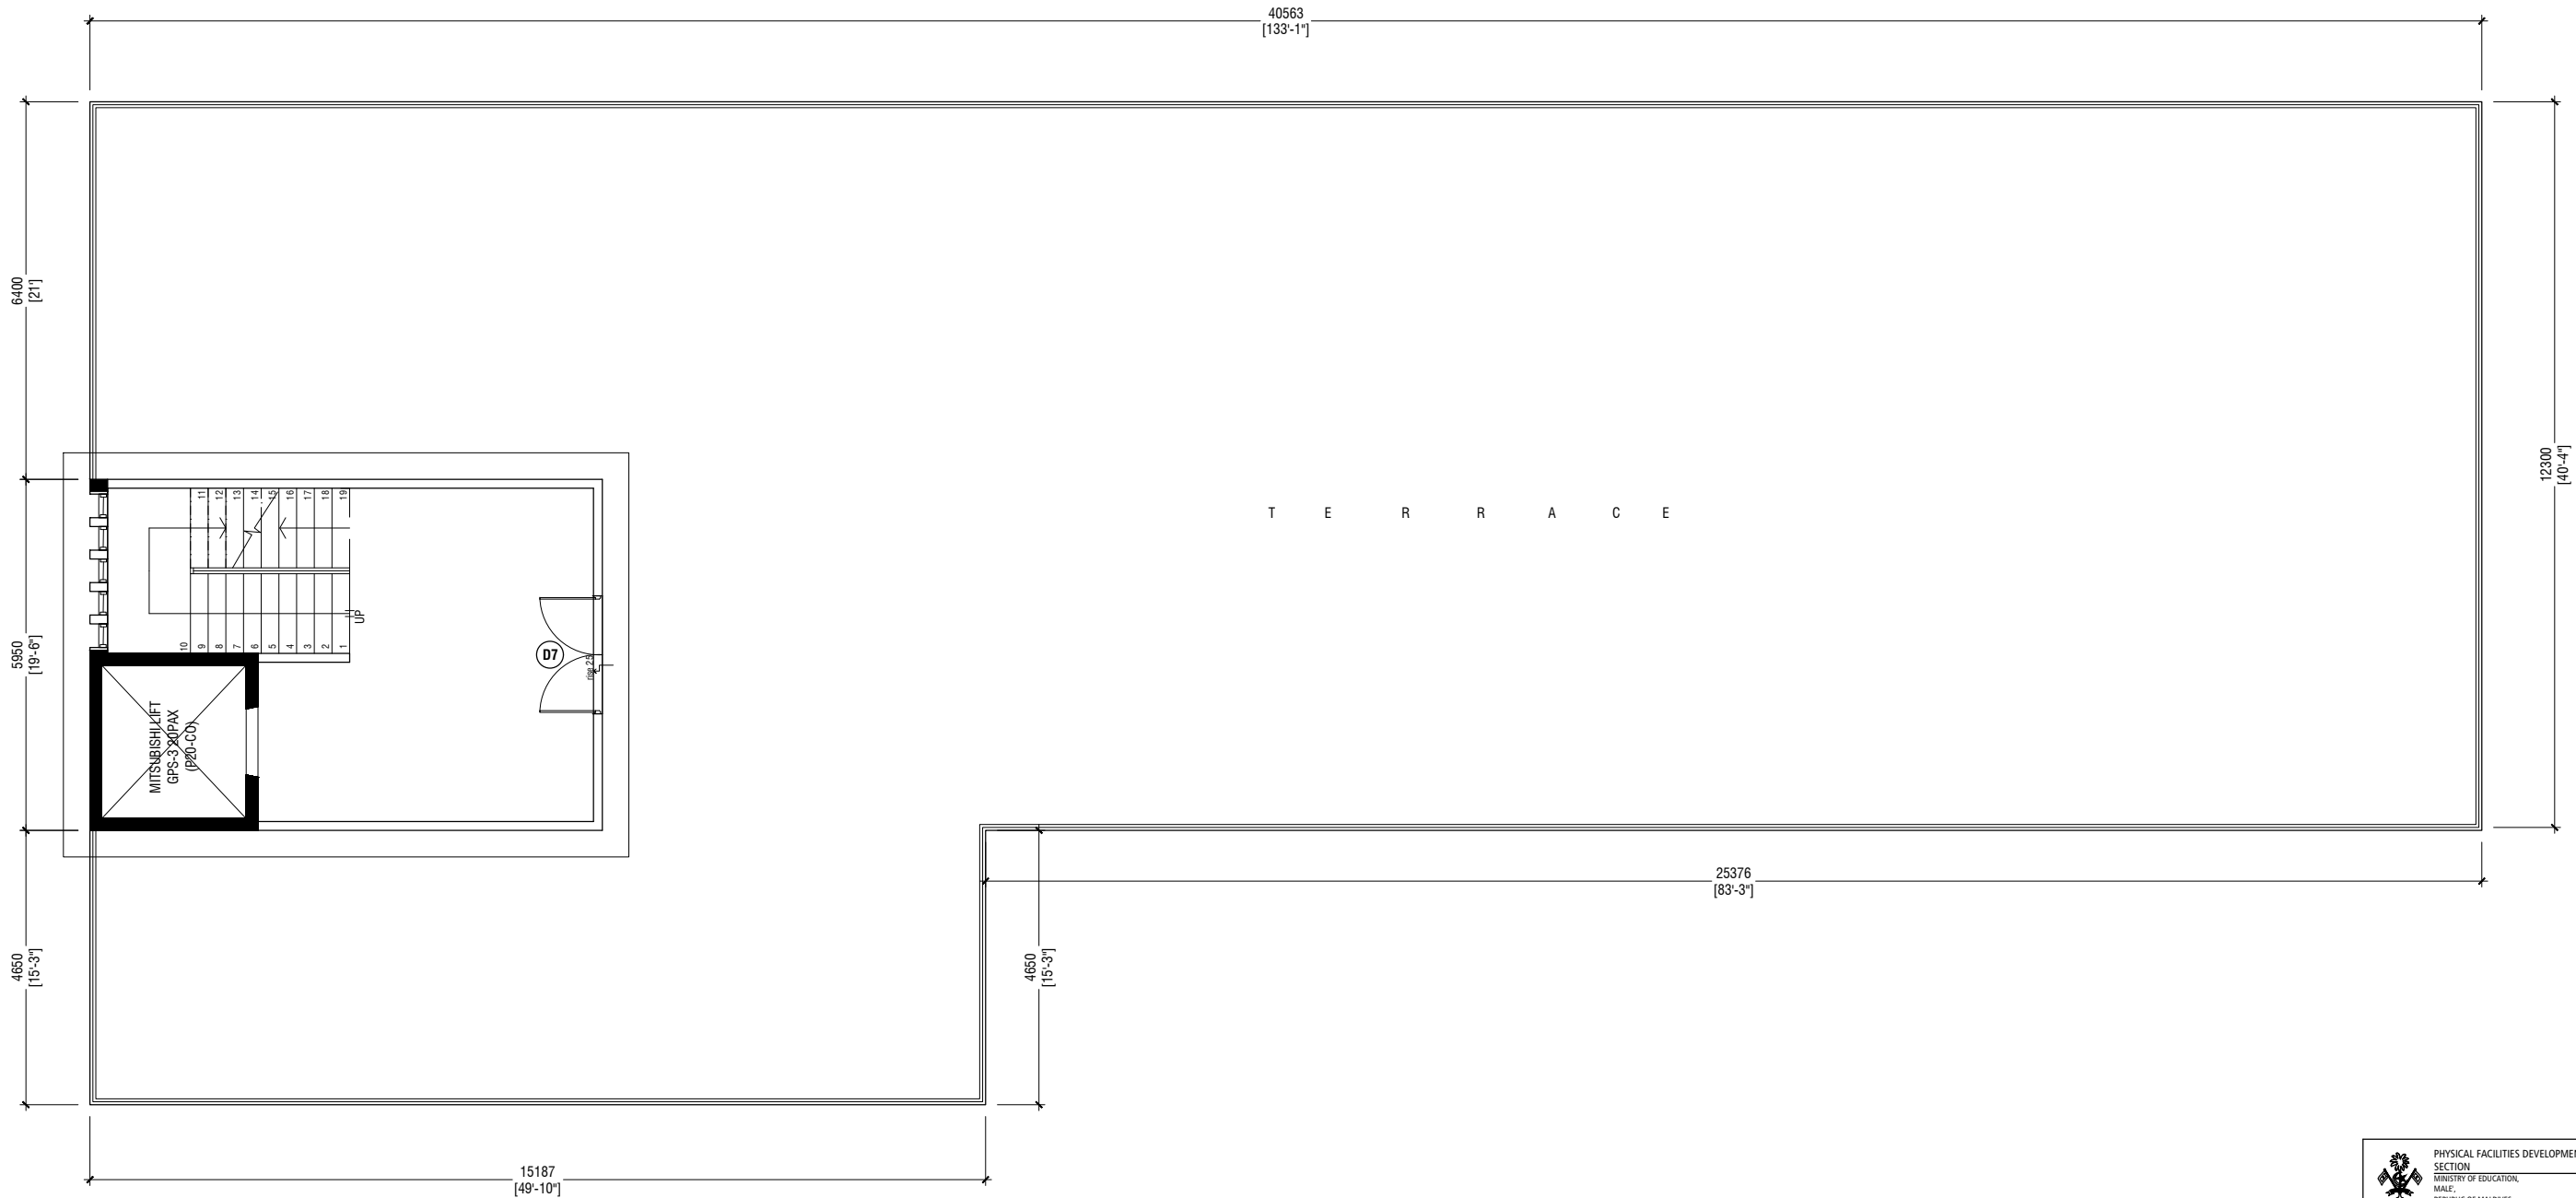

TERRACE FLOOR PLAN
SCALE 1:100





PHYSICAL FACILITIES DEVELOPMENT
SECTION
MINISTRY OF EDUCATION,
MALE,
REPUBLIC OF MALDIVES

PROJECT : 16 CLASSROOM & ADMIN
BLOCK
GN.FUVAHMULAH
05 storey)

PROJECT
REFERENCE :

ARCHITECT : MOE

ENGINEER : MOE

DRAWN : MOE

CHECKED : MOE

SCALE : AS GIVEN

DATE : 27.03.2023

AMENDMENTS		
Issue	Date	Description

DWG NO : A - 07/ 07