


Ministry of Housing & Infrastructure  
**ACCREDITED CHECKER**  
**STRUCTURAL CHECKER A1**  
Name: Shifaz Ali  
Registration No: BPR201401381  
VALIDITY: 01.02.15 - 31.01.16  
A1-2015-001-002

Ministry of Housing & Infrastructure  
**ACCREDITED CHECKER**  
**ARCHITECTURAL CHECKER B1**  
Name: Mohamed Shamin  
Registration No: BPR201401381  
VALIDITY: 19.10.14 - 18.10.15  
B1-2014-013-001

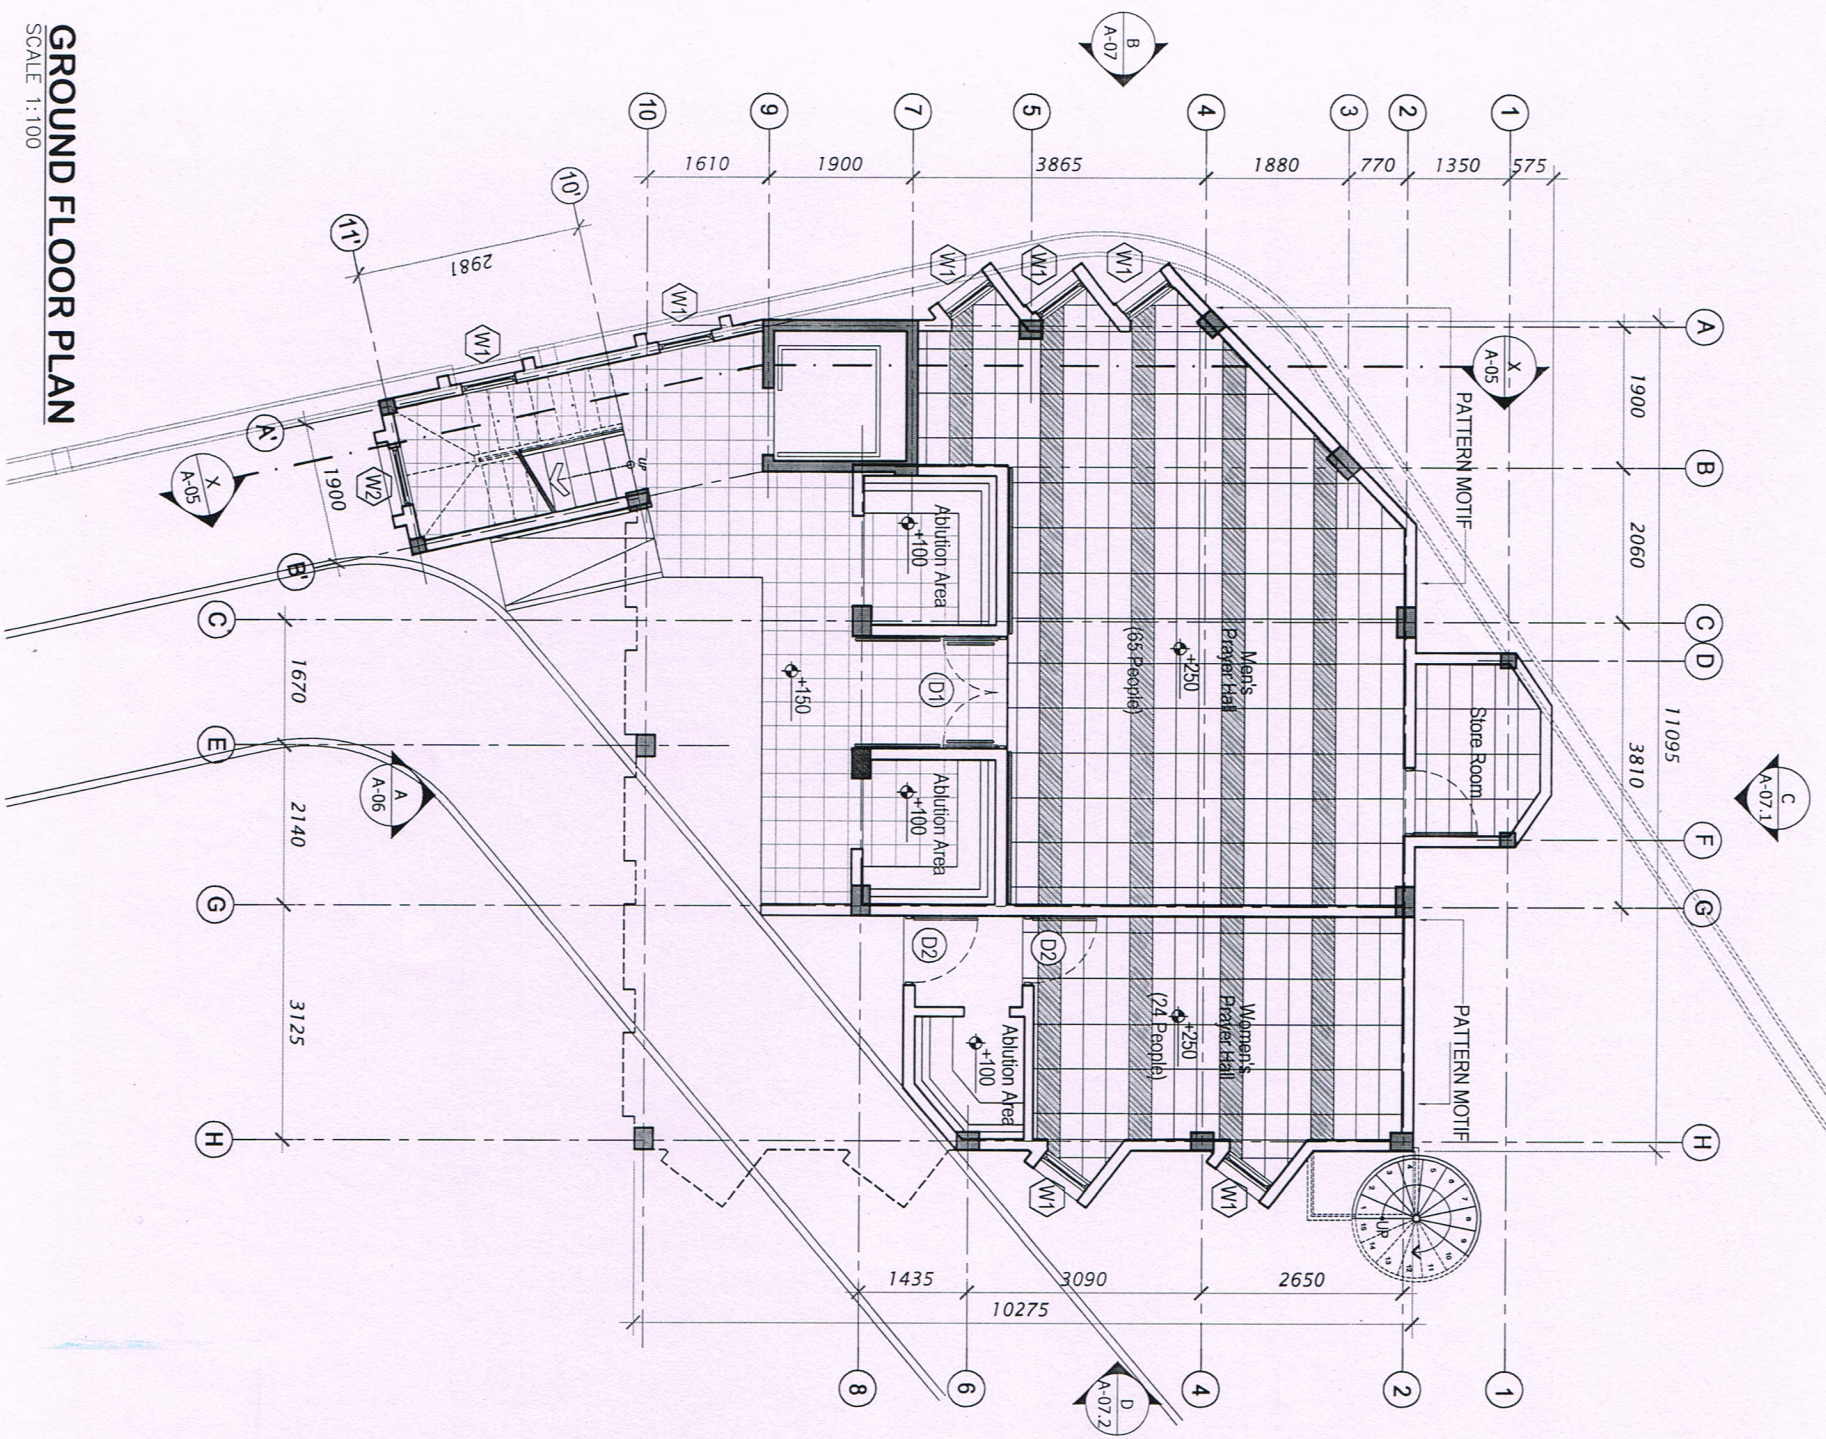

NOTES:	
Project Title: <b>IGMH MOSQUE PROPOSED 02 STOREY BUILDING</b>	
Dwg. Title: <b>FLOOR PLANS</b>	
Client: <b>DR. SHAKEEL</b>	
Architect/Designer: <b>TEKTON DESIGN ASSOCIATES PVT. LTD.</b>	
Structural Engineer: <b>SHIFAZ</b>	
Drawn: <b>TEKTON</b>	
Checked/Approved: <b>TEKTON</b>	
Dwg. No: <b>IM-A-FLP01-01</b>	