



BOUNDARY WALL FRONT ELEVATION

SCALE NTS

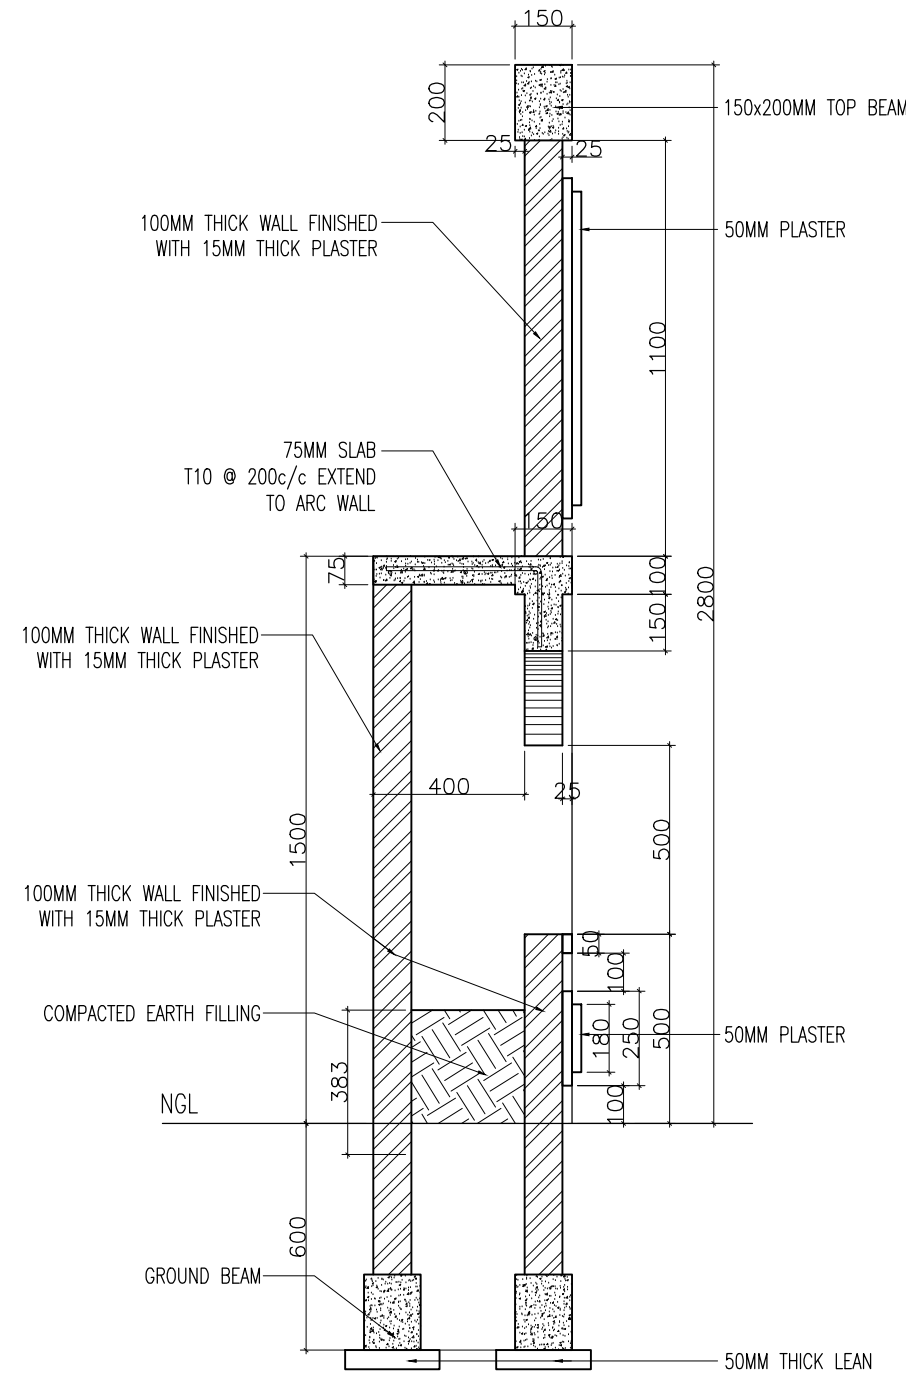

TYPICAL BOUNDARY WALL SECTION

Scale 1:20

 <b>INFRASTRUCTURE UNIT</b> FINANCE DEPARTMENT MALDIVES POLICE SERVICE MALE' REPUBLIC OF MALDIVES	PROJECT TITLE	RECOMMENDATION APPROVED BY	DESIGN APPROVED BY	APPROVED BY	ARCHITECT / DESIGNER	DRAWN BY	DATE	DRAWING NO
	<b>HULHUMALE' POLICE STATION</b> <b>NEIGHBORHOOD - 1</b>	<b>ISMAIL NAVEEN</b> CHIEF SUPERINTENDENT OF POLICE	<b>AZEEM WAHEED</b> CHIEF INSPECTOR OF POLICE	<b>AHMED MOHAMED</b> CHIEF SUPERINTENDENT OF POLICE	<b>ISMAIL RAFAEU</b> POLICE STAFF SERGEANT <b>RAMEEZ</b> ADEPT MALDIVES PVT LTD	<b>ISMAIL RAFAEU</b> POLICE STAFF SERGEANT <b>ABDUL WAHID MOHAMED</b> ADEPT MALDIVES PVT LTD	<b>15 - 02 - 2015</b> REVISED DATE	<b>A 12</b> SHEET NO <b>12/</b>