
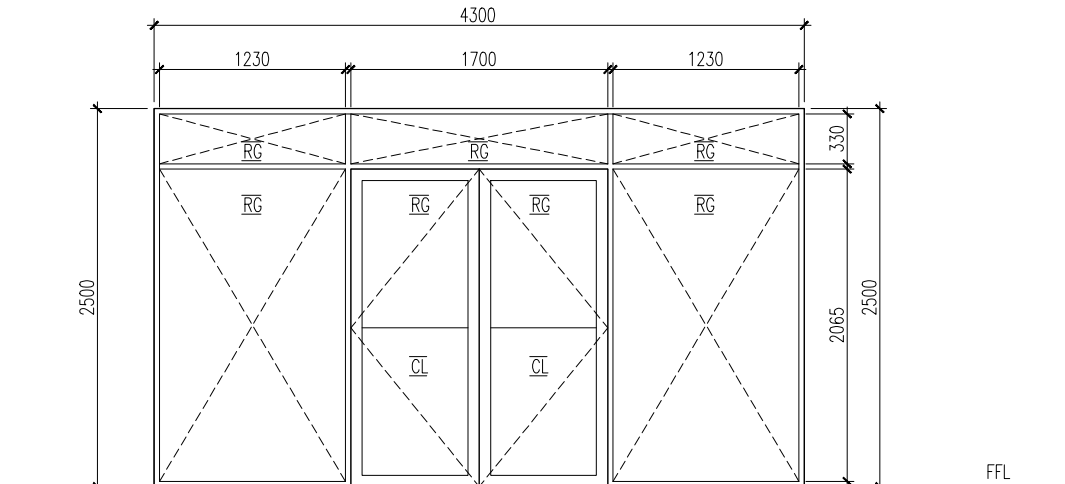
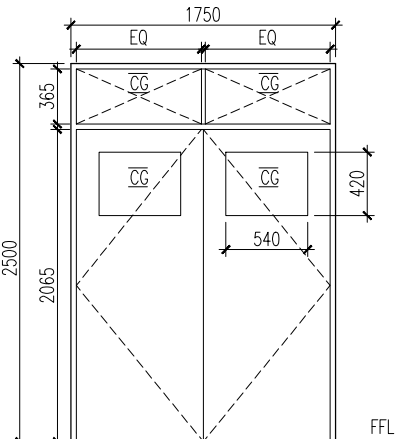
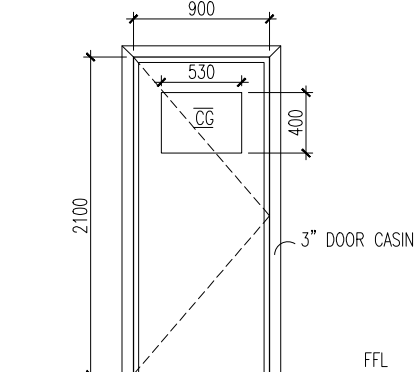


D01	AREA	10.75 SQM
	OPEN AREA	3.57 SQM
		
DESCRIPTION	ALUMINUM FRAME DOOR	
MATERIALS	CLEAR GLASS, ALUMINUM	
ACCESSORIES	- 8 NOS BEARING HINGE - DOOR LOCK,PNEUMETIC DOOR CLOSER, - FLOOR FIX MAGNETIC DOOR STOPPER - BOTTOM SWEEP NYLON BRUSH	
FINISHING	POWDER COATED WHITE	

1. CONFIRM ACTUAL MEASUREMENTS ON SITE BEFORE FABRICATION
  2. SUBMIT ACCESSORIES AND SHOP DRAWINGS FOR APPROVAL
  3. FOR DOOR SWING REFER FLOOR PLANES
  4. INSTALL LINTEL BEAM ABOVE DOORS/WINDOWS NOT TOUCHING BEAM BOTTOM
  5. INSTALL SILL BEAM BELOW WINDOWS
  6. ALL DOOR/WINDOWS VIEWED FROM EXTERIOR
- NGL= NATURAL GROUND LEVEL FFL= FINISHED FLOOR LEVEL FG= FIXED GLASS  
WD=WOOD CG=CLEAR GLASS LW=LOUVERS RG=REFLECTIVE GLASS

D02	AREA	4.38 SQM
	OPEN AREA	3.47 SQM
		
DESCRIPTION	ENTRANCE DOOR	
MATERIALS	SOLID WOOD,GLASS	
ACCESSORIES	- 4 NOS BEARING HINGE - MORTISE LOCK,PNEUMETIC DOOR CLOSER, - FLOOR FIX MAGNETIC DOOR STOPPER - BOTTOM SWEEP NYLON BRUSH	
FINISHING	WOOD PUTTY & ENAMEL PAINT	

D03	AREA	1.89 SQM
	OPEN AREA	1.70 SQM
		
DESCRIPTION	ENTRANCE DOOR	
MATERIALS	SOLID WOOD,GLASS	
ACCESSORIES	- 4 NOS BEARING HINGE - MORTISE LOCK,PNEUMETIC DOOR CLOSER, - FLOOR FIX MAGNETIC DOOR STOPPER - BOTTOM SWEEP NYLON BRUSH	
FINISHING	WOOD PUTTY & ENAMEL PAINT	

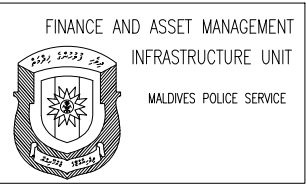

PROJECT TITLE:  
L . FONADHOO POLICE STATION

APPROVED  
  
  
  
DESIGN APPROVED BY:

RECOMMENDATION APPROVED

THE DRAWINGS,CONCEPT AND DESIGN CONTAINED AREA THE PROPERTIES OF MALDIVES POLICE SERVICE.USE OF ANY KIND OR COPY OF WHOLE OR PART OF THIS DRAWING CONCEPT OR DESIGN OR USE ON OTHER PROJECTS OR SITES OTHER THAN THAT SPECIFIED ON THIS DRAWINGS IS STRICTLY PROHIBITED

ARCHITECT/DESIGNER	DRAFTED BY
ASSISTANT DIRECTOR AHMED SADHEEM	SUB INSP OF POLICE MOHAMED FALAHAH
STRUCTURAL ENGINEER	DRAFTED BY
SUB INSP OF POLICE FAZEEN	SUB INSP OF POLICE MOHAMED FALAHAH
CHECKED BY	CHECKED BY
ASSISTANT DIRECTOR AHMED SADHEEM	SUB INSP OF POLICE AHMED NIZAL

ARCHITECTURAL DRAWINGS	
SHEET NO.	DATE: 19 AUG 2021

A-07

## DOOR WINDOW SHCEDULE

SCALE 1:50