

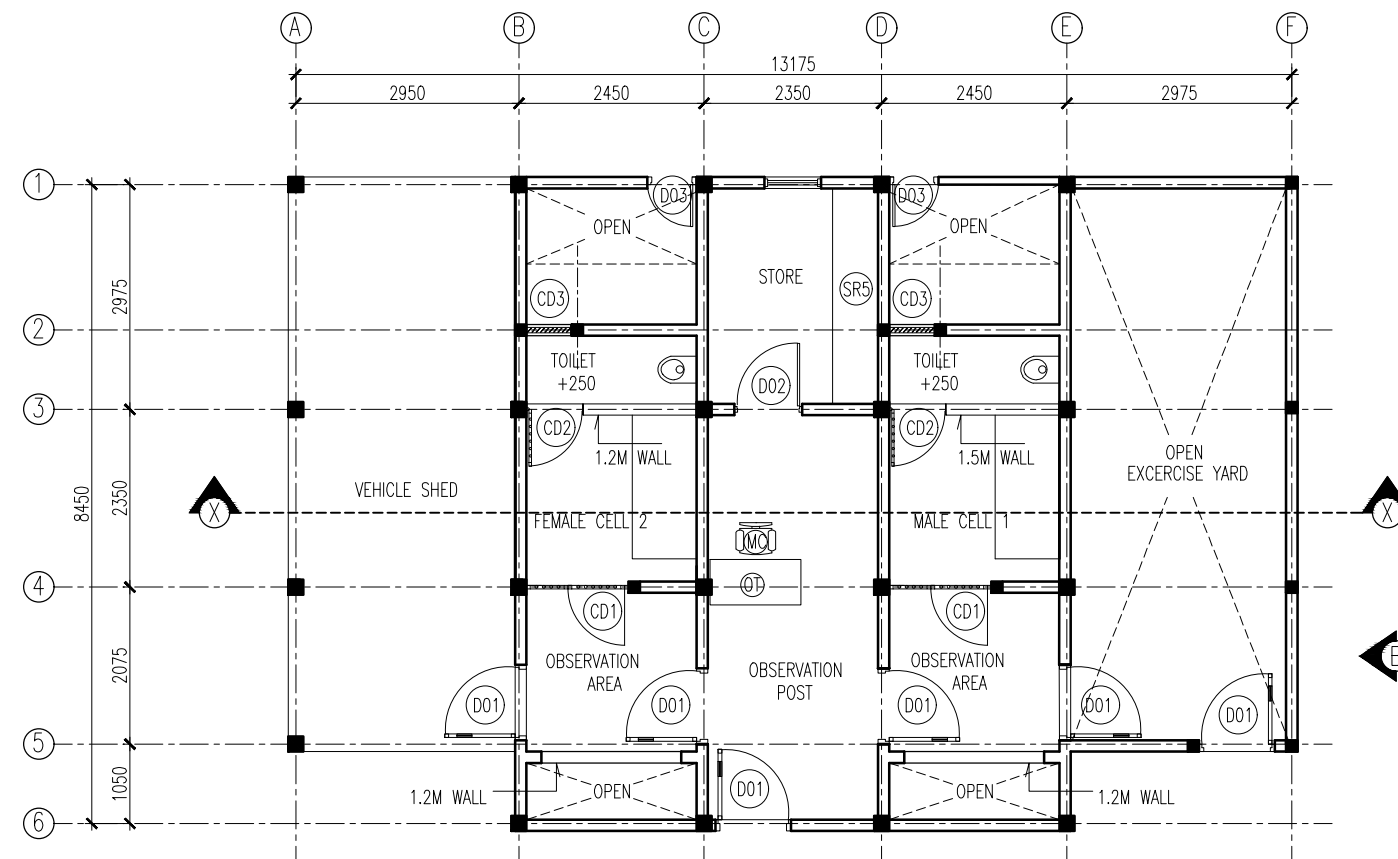


GROUND FLOOR PLAN
SCALE 1:100

 

ROOF PLAN
SCALE 1:100

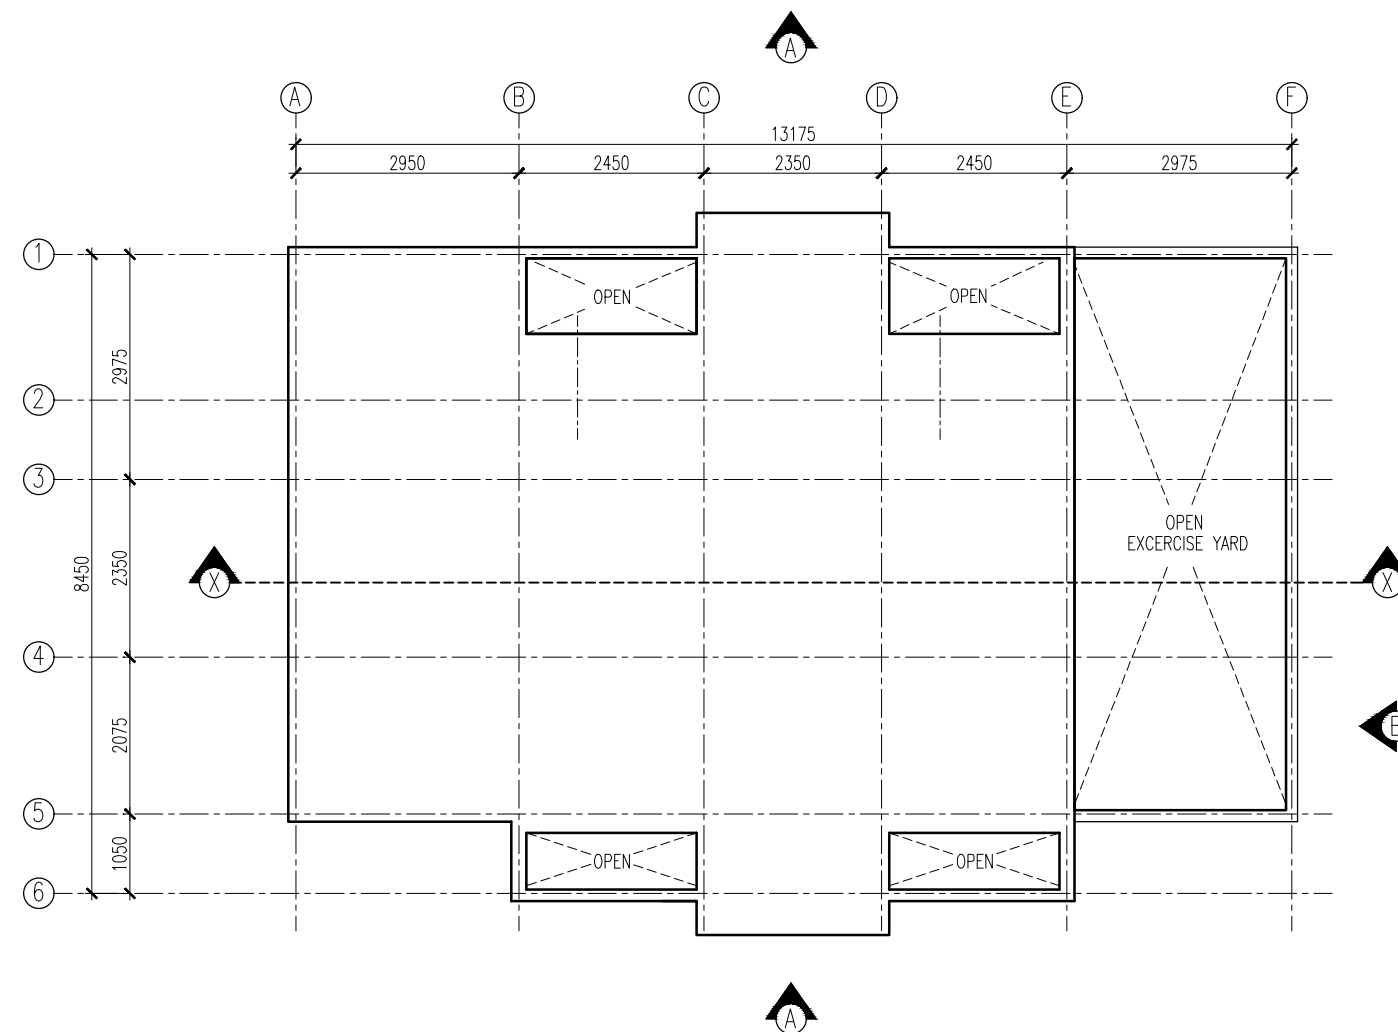

PROJECT TITLE:
ISLAND LEVEL POLICE STATION
CELL BLOCK

APPROVED

DESIGN APPROVED BY:

RECOMMENDATION APPROVED

THE DRAWINGS, CONCEPT AND DESIGN CONTAINED AREA
THE PROPERTIES OF MALDIVES POLICE SERVICE. USE OF
ANY KIND OR COPY OF WHOLE OR PART OF THIS
DRAWING OR CONCEPT OR DESIGN OR USE ON OTHER
PROJECTS OR SITES OTHER THAN THAT SPECIFIED ON
THIS DRAWING IS STRICTLY PROHIBITED

ARCHITECT/DESIGNER DRAFTED BY
ASSISTANT DIRECTOR SUB INSP OF POLICE
AHMED SADHEEM MOHAMED FALAHAH

STRUCTURAL ENGINEER DRAFTED BY
SUB INSP OF POLICE SUB INSP OF POLICE
FAZEEN MOHAMED FALAHAH

CHECKED BY CHECKED BY
ASSISTANT DIRECTOR SUB INSP OF POLICE
AHMED SADHEEM AHMED NIZAL

ARCHITECTURAL DRAWINGS
SHEET NO. DATE: 19 JUNE 2021

A-01