



PLAN  
SCALE 1:10

COIR ROPE USED TO TIE TRUNKS

WOODEN (BOA KASHIKEYO OR OTHER) TRUNK TIED WITH COIR ROPE

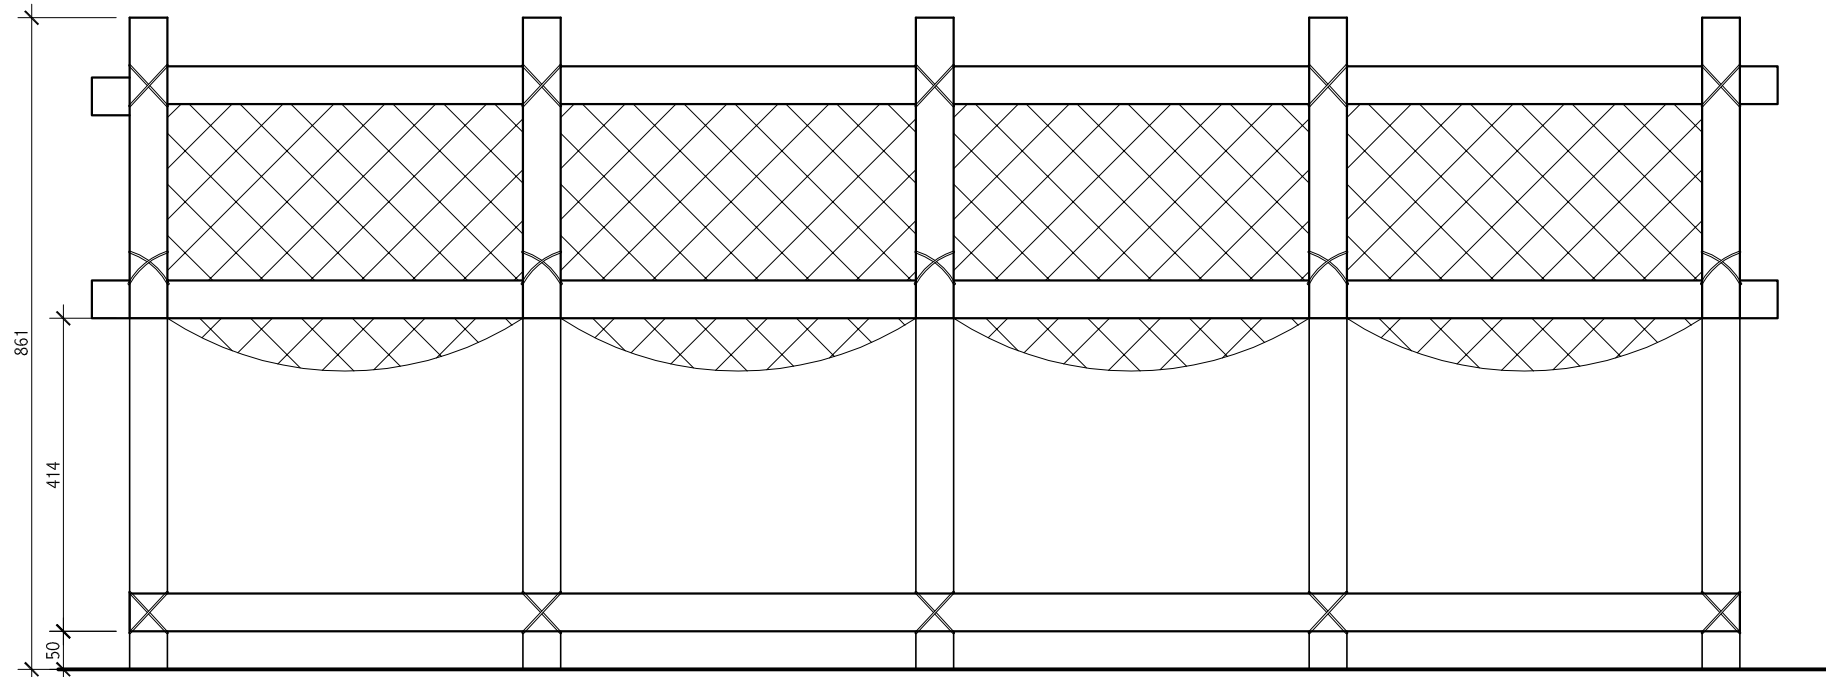

FRONT ELEVATION  
SCALE 1:10

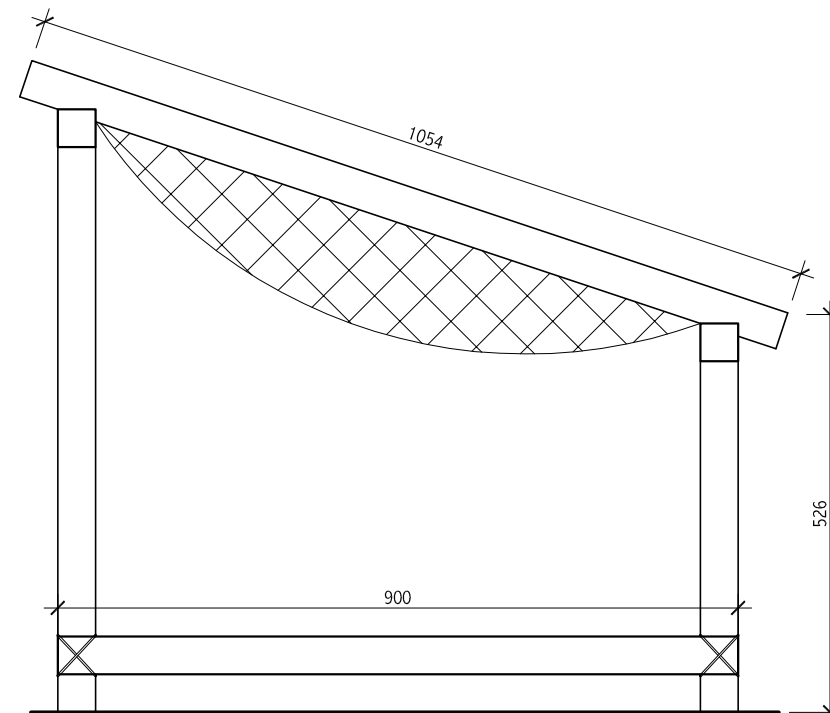

SIDE ELEVATION  
SCALE 1:10

## GENERAL NOTES

ALL DIMENSIONS ARE GIVEN IN mm. LEVELS ARE GIVEN IN METER EXCEPT IF SHOWN DIFFERENTLY

ALL DIMENSIONS ARE TO BE MEASURED AT SITE

Revision	Date	Drawn By	Checked By

Client :  
**MINISTRY OF ARTS, CULTURE & HERITAGE**

Project Title :

**KALHUVAKARU MOSQUE RELOCATION**

Building Name :  
**KALHUVAKARU MOSQUE**

Drawing Title :  
**TYPICAL JOALI DETAIL**

Scale :  
**1:10**

Discipline :  
**ARCHITECTURAL**

Stage :  
**SUBMISSION**

Drawn By :  
**HAMSHA**

Checked By :  
**THALAAL**

Date :  
**16 APRIL 2019**

Design By :  
**-**

Drawing Number :  
**11-506**

Revision Number :  
**R00**

File Name :  
**K3-11-506JOALIR00.dwg**

H. Sakeena Manzil, 6th flr  
Medhuziyaarai Magu  
Malé 20127  
Republic of Maldives

Tel: 960 3318452  
Fax: 960 3310317  
E-Mail: gedor@gedor.com.mv  
Webpage: gedor.com.mv

GEDOR CONSULTING PVT. LTD.

All dimensions to be checked on site.  
Copyright: Gedor Consulting Pvt Ltd.