



Island Expert

PRIVATE LIMITED
Rep of Maldives, Male'
H. Maaram Building, 3 Floor
P.O. Box 1000, Male'
www.island-expert.com

Description	Date

Project Manager

Mr. Anon Songpanya

Structure Engineers

Electrical Engineers

Mr.Pongsaree Dongnunungkun

Cooperate Design

Miss.Darawan Jaturavitkul

Project Name

Housing Project Maldivie


Drawing Title

Miss.Angkana Marknokon

Drawing No.

Checker.

16/09/2014 **Approved.**

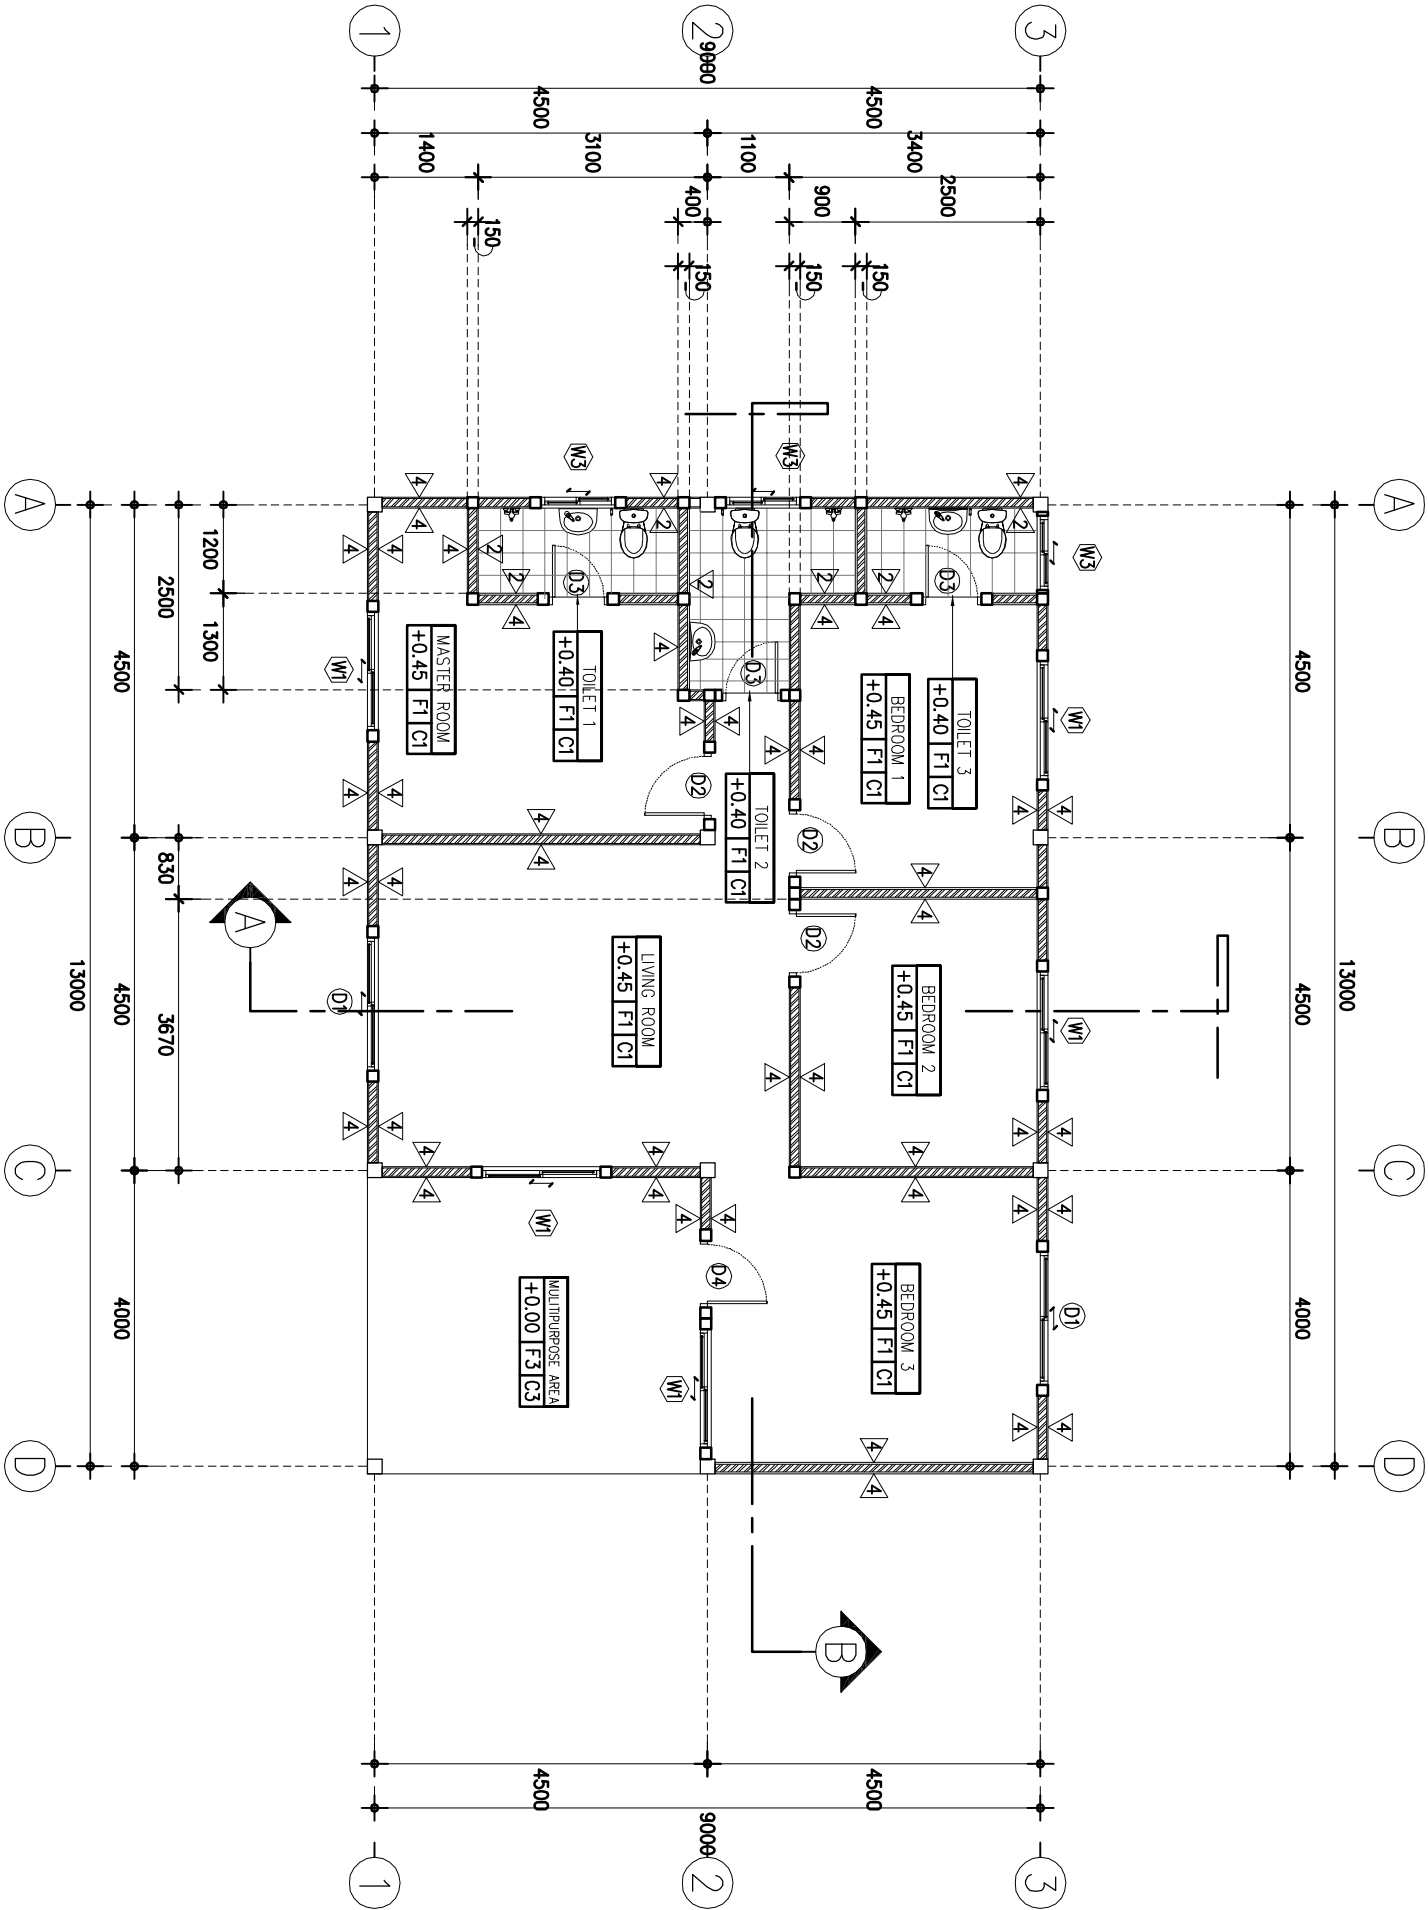

GROUND FLOOR PLAN
SCALE 1 : 100

