


GENERAL NOTES

ALL DIMENSIONS ARE GIVEN IN mm. LEVELS ARE GIVEN IN METER EXCEPT IF SHOWN DIFFERENTLY

ALL DIMENSIONS ARE TO BE MEASURED AT SITE

- LEGEND
1. KALHUVAKARAU MISKIY
  2. MISKIY GOATHI
  3. USGEKOLHU
  4. EXISTING FOUNDATION OF PLAY AREA (EXACT DIMENSION TO DETERMINE)
  5. EXISTING CIRCULAR BLOCK PATHWAY
  6. ROSE GARDEN
  7. EXISTING BOUNDARY SHRUBS

EXISTING BENCHES

 


GULCHAMPA



FLAME OF THE FOREST (GINIMAA)




COCONUT PALM

 


DHUMBURI

CHANDHANE MAGU

MEDHUZIYAARAI MAGU

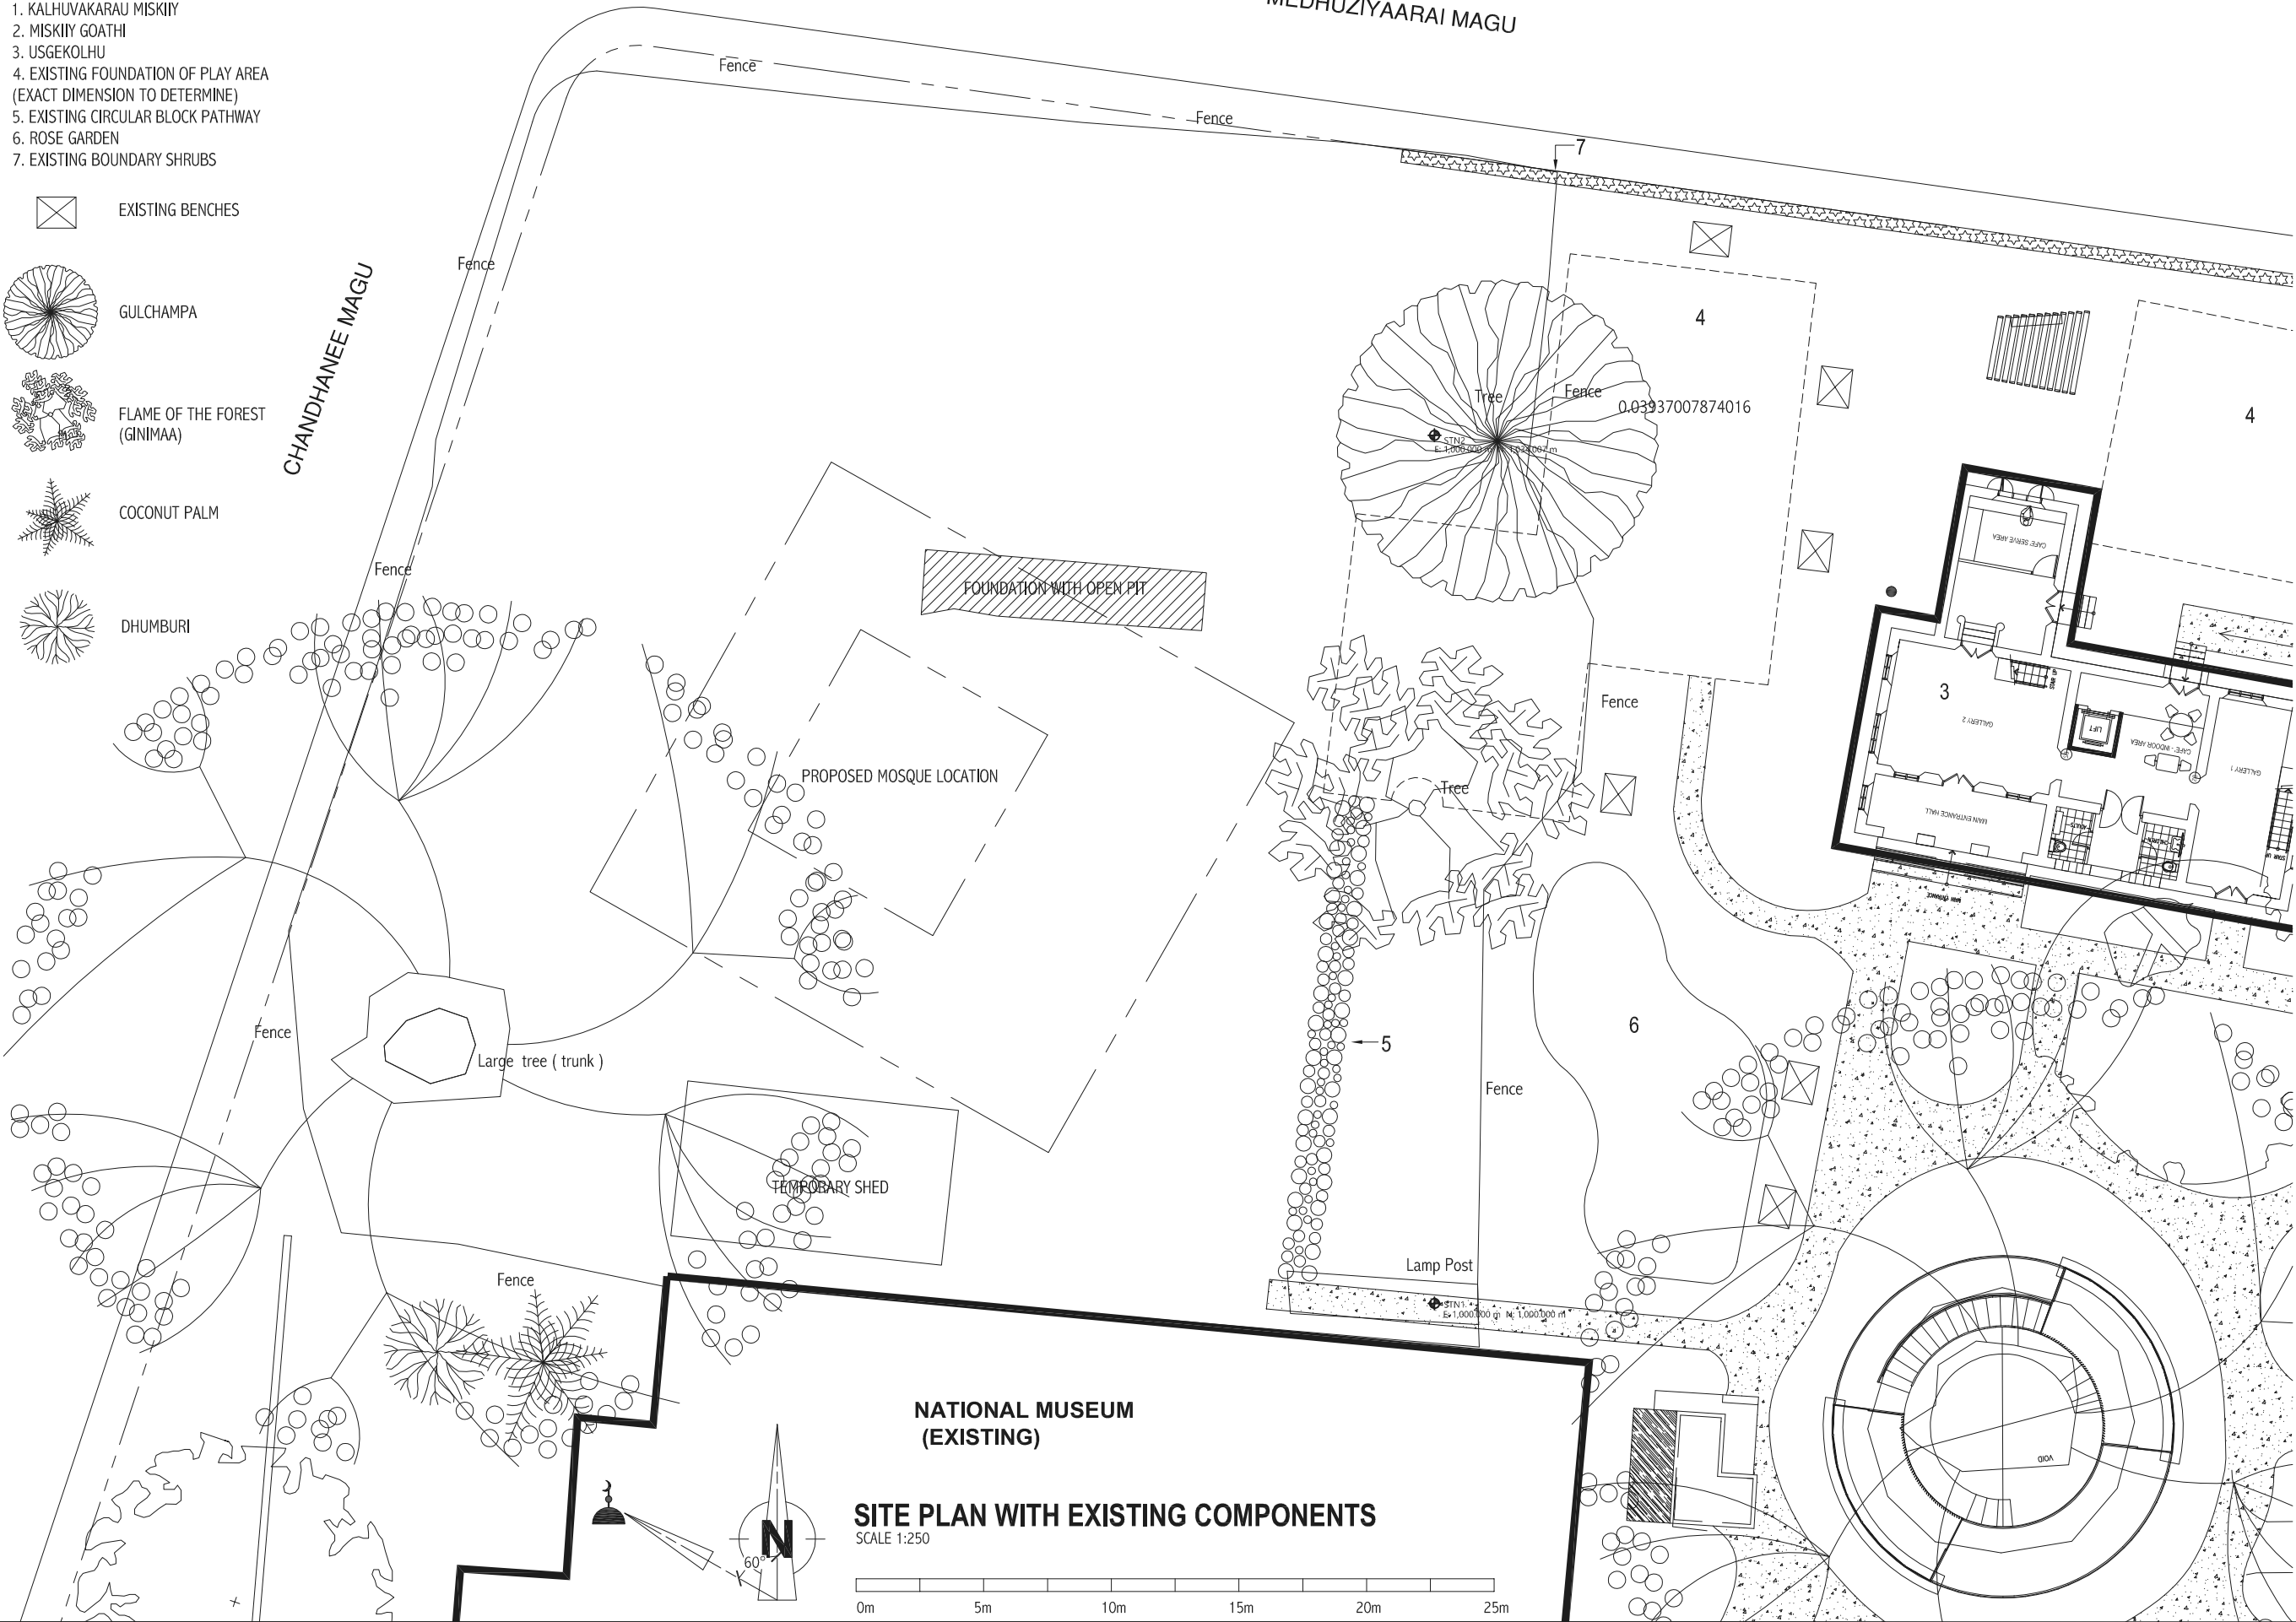

**SITE PLAN WITH EXISTING COMPONENTS**  
SCALE 1:250

 

Revision	Date	Drawn By	Checked By
R01	25-03-2019	HAMSHA	-
R02	16-04-2019	HAMSHA	-

Client :  
**MINISTRY OF ARTS, CULTURE & HERITAGE**  
Project Title :

**KALHUVAKARU MOSQUE RELOCATION**

Building Name :  
**KALHUVAKARU MOSQUE**

Drawing Title :  
**SITE PLAN WITH EXISTING COMPONENTS**

Scale :  
**1:250**

Discipline :  
**ARCHITECTURAL**

Stage :  
**SUBMISSION**

Drawn By :  
**HAMSHA**  
Checked By :  
**THALAAL**  
Date :  
**12 FEBRUARY 2019**  
Design By :  
**-**

Drawing Number :  
**11-101**

Revision Number :  
**R02**

File Name :  
K3-11-101R02.dwg

H. Sakeena Manzil, 6th flr  
Medhuzyaaraai Magu  
Malé 20127  
Republic of Maldives  
Tel: 960 3318452  
Fax: 960 3310317  
E-Mail: gedor@gedor.com.mv  
Webpage: gedor.com.mv



All dimensions to be checked on site.  
Copyright: Gedor Consulting Pvt Ltd.