

PROPOSED SINGLE STOREY MOSQUE(700 PAX)

MALE', MALDIVES

ARCHITECTURAL DRAWINGS

06-03-2021


SIARCH

P R I V A T E L I M I T E D

LONUZIYAARAIY MAGU,MALE',20075,MALDIVES

E M A I L : I N F O @ S I A R C H . D E S I G N


H T T P / / : W W W . S I A R C H . D E S I G N

 

CLIENT:
MINISTRY OF ISLAMIC AFFAIRS

DESIGN AND CONSULTANCY:
SIARCH
PRIVATE LIMITED
LOMUZHAARAY MAGUWALE, 20075, MALDIVES
EMAIL: INFO@SIARCH.DESIGN
HTTP://WWW.SIARCH.DESIGN

KEY PLAN:

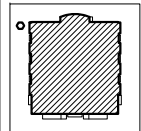

WARNING:

- This drawing shall not be used for construction unless certified.
- Contractor to verify all dimensions of existing works on site before commencing any work or preparing shop drawings.
- Do not scale drawings, use written dimensions only.
- This drawing is to be read in conjunction with the specifications and conditions of contract.
- This drawing and design is copyright and no portion may be reproduced without the permission of the Consultant

REVISIONS

[illegible]

PROJECT:

700 PAX MOSQUE
DESIGNPHASE₂

- ☒ CONCEPT DESIGN
- ☐ DESIGN DEVELOPMENT
- ☐ TENDER DOCUMENT
- ☐ FOR CONSTRUCTION
- ☐ AS BUILD DRAWINGS

DESIGNATION	NAME	SIGNATURE
PROJECT MANAGER	MOHAMED BRAJ	
STR. ENGINEER		
CIVIL ARCHITECT		
CHECKED		
DRAWN	YASHIKA	

DWG. NAME:	
------------	--


ARCHITECTURAL

SITE PLAN

CODE COM-32	DATE 06-03-2021	DWG. NO. ARO1
FORMAT	A1 A2 A3	
SCALE	- - 1/200	ISSUE A
PDF FILE NAME		COM-32.ARO1A



CODE	DATE			DWG. NO:
COM-32	06-03-2021			AR02
FORMAT	A1	A2	A3	
SCALE	-	-	1:200	ISSUE A
PDF FILE NAME:	COM-32AR02_A			

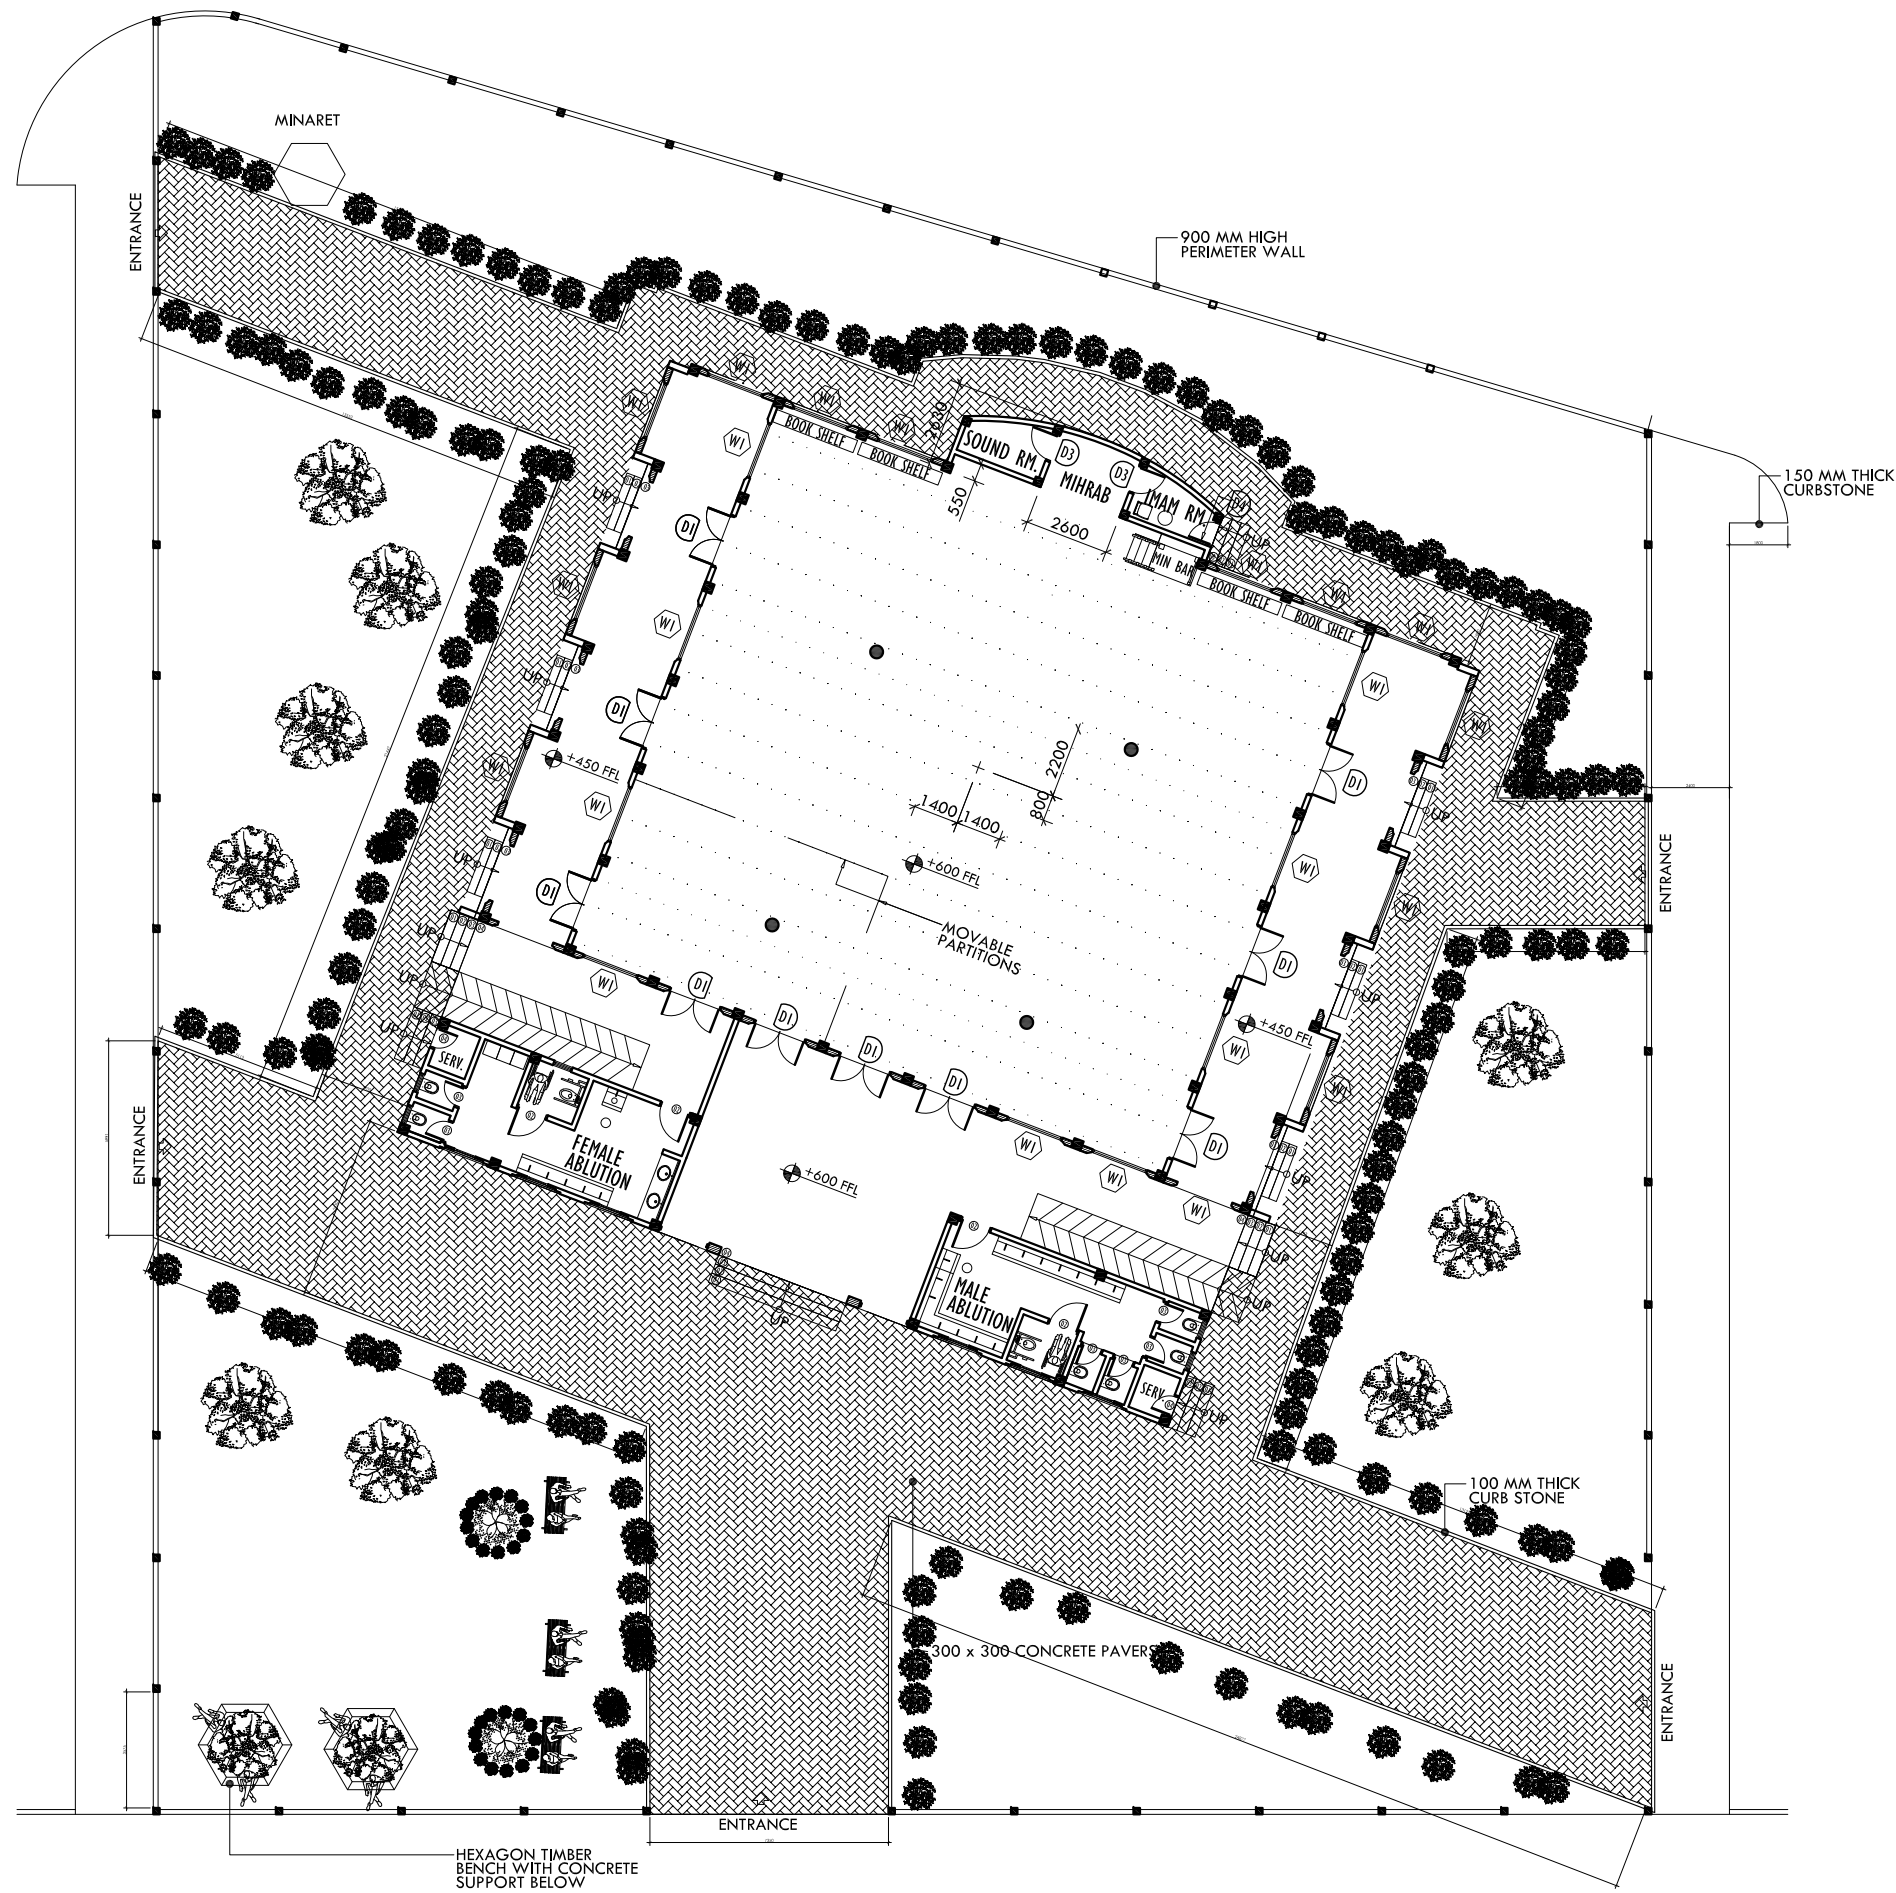

LANDSCAPE PLAN
SCALE 1:200

CIENT:
MINISTRY OF ISLAMIC AFFAIRS

DESIGN AND CONSULTANCY:
SIARCH
ESTABLISHED 1997
CONSULTANCY, ARCHITECTURE, ENGINEERING, INTERIOR DESIGN
WWW.SIARCH.COM
WWW.SIARCH.COM

KEY PLAN:

WARNING:
- This drawing shall not be used for construction unless certified.
- Contractor to verify all dimensions of existing works on site before commencing any work or preparing shop drawings.
- Do not scale drawings, use within dimensions only.
- This drawing is to be read in conjunction with the specifications and conditions of contract.
- This drawing and design is copyright and no portion may be reproduced without the permission of the Consultant

REVISIONS
NO. DESCRIPTION DATE

PROJECT:
700 PAX MOSQUE DESIGN

PHASE:
☒ CONCEPT DESIGN
☐ DESIGN DEVELOPMENT
☐ TENDER DOCUMENT
☐ FOR CONSTRUCTION
☐ AS BUILD DRAWINGS


DESIGNATION NAME SIGNATURE
PROJECT MANAGER MOHAMMED BINI
DESIGNER
CHECKED
DRAWN
DATE

DWG. NAME:
ARCHITECTURAL

ROOF PLAN PLAN
LEVEL 3.50 & 4.0 METERS

CODE DATE DWG. NO.
COM-32 06/03/2021 AR03
FORMAT A1 A2 A3
SCALE 1:200 ISSUE A
DWG. NAME: COM-32A.MOSQA

[illegible]

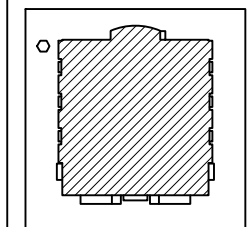

WARNING:

- This drawing shall not be used for construction unless certified.
- Contractor to verify all dimensions of existing works on site before commencing any work or preparing shop drawings.
- Do not scale drawings, use written dimensions only.
- This drawing is to be read in conjunction with the specifications and conditions of contract.
- This drawing and design is copyright and no portion may be reproduced without the permission of the Consultant

REVISIONS

NO	DESCRIPTION	DATE
----	-------------	------

[illegible]

PROJECT:

700 PAX MOSQUE
DESIGN

PHASE:

- CONCEPT DESIGN
- DESIGN DEVELOPMENT
- TENDER DOCUMENT
- FOR CONSTRUCTION
- AS BUILD DRAWINGS



DESIGNATION	NAME	SIGNATURE
PROJECT MANAGER	MOHAMED SIRAJ	
STR. ENGINEER		
CHIEF ARCHITECT		
CHECKED		
DRAWN	YASHIKA	

DWG. NAME:

ARCHITECTURAL

SECTION-Y
SECTION-Y1

CODE COM-32	DATE 06-03-2021			DWG. NO: AR07
FORMAT	A1	A2	A3	
SCALE	- 1:100			ISSUE A
PDF FILE	COM-32AR07_A			

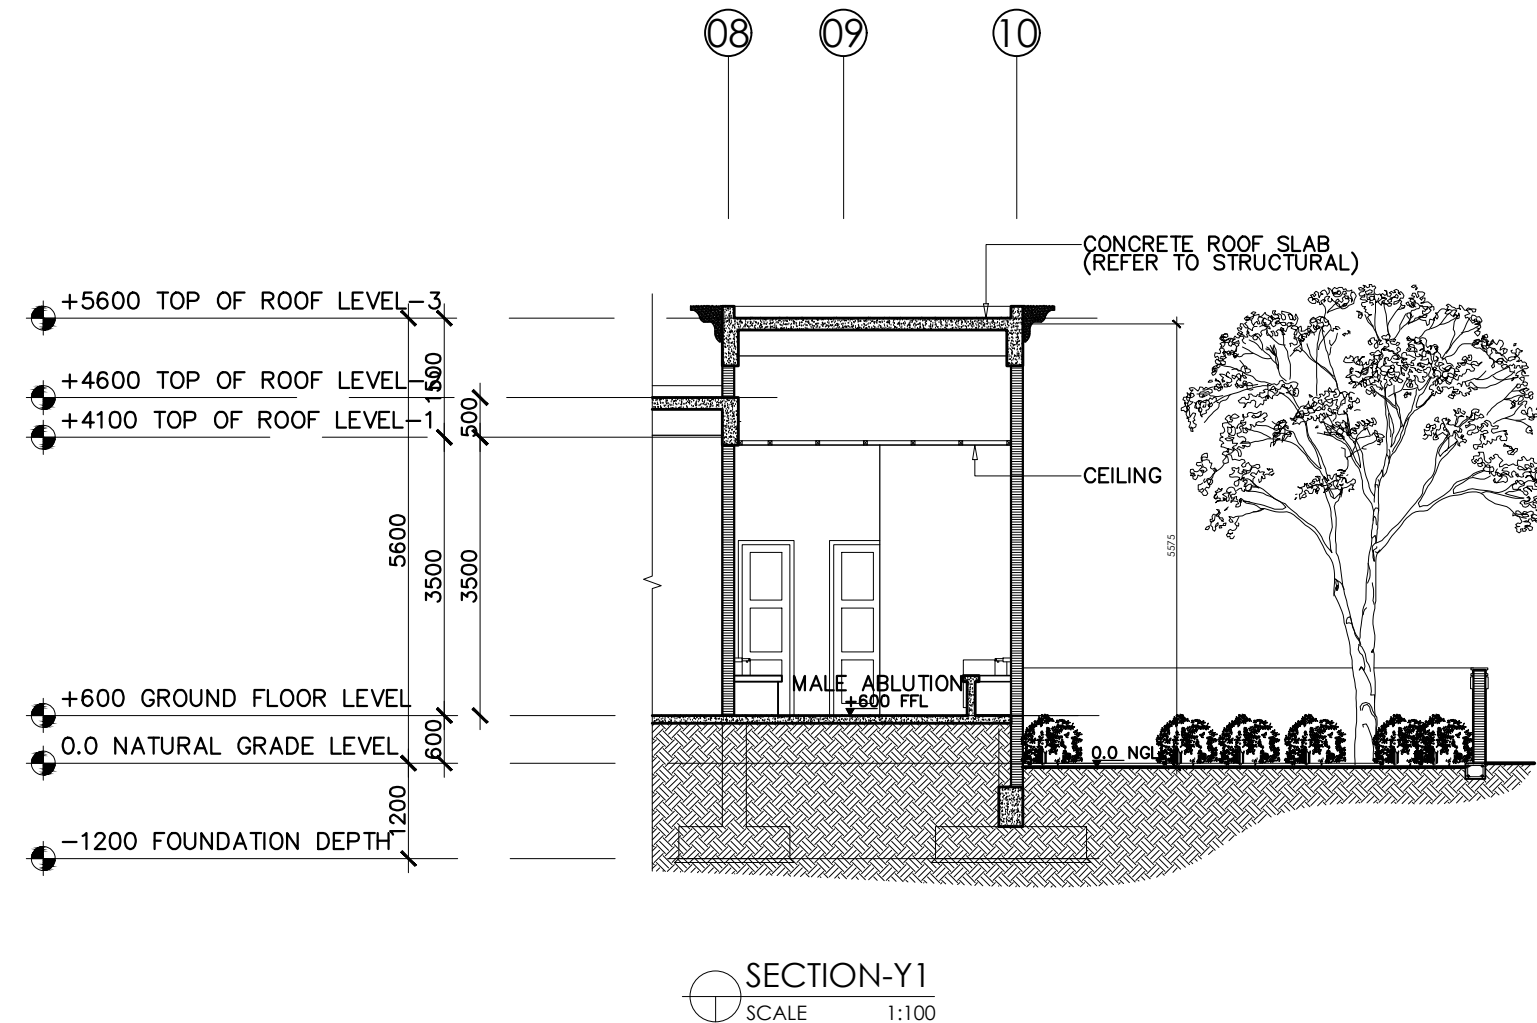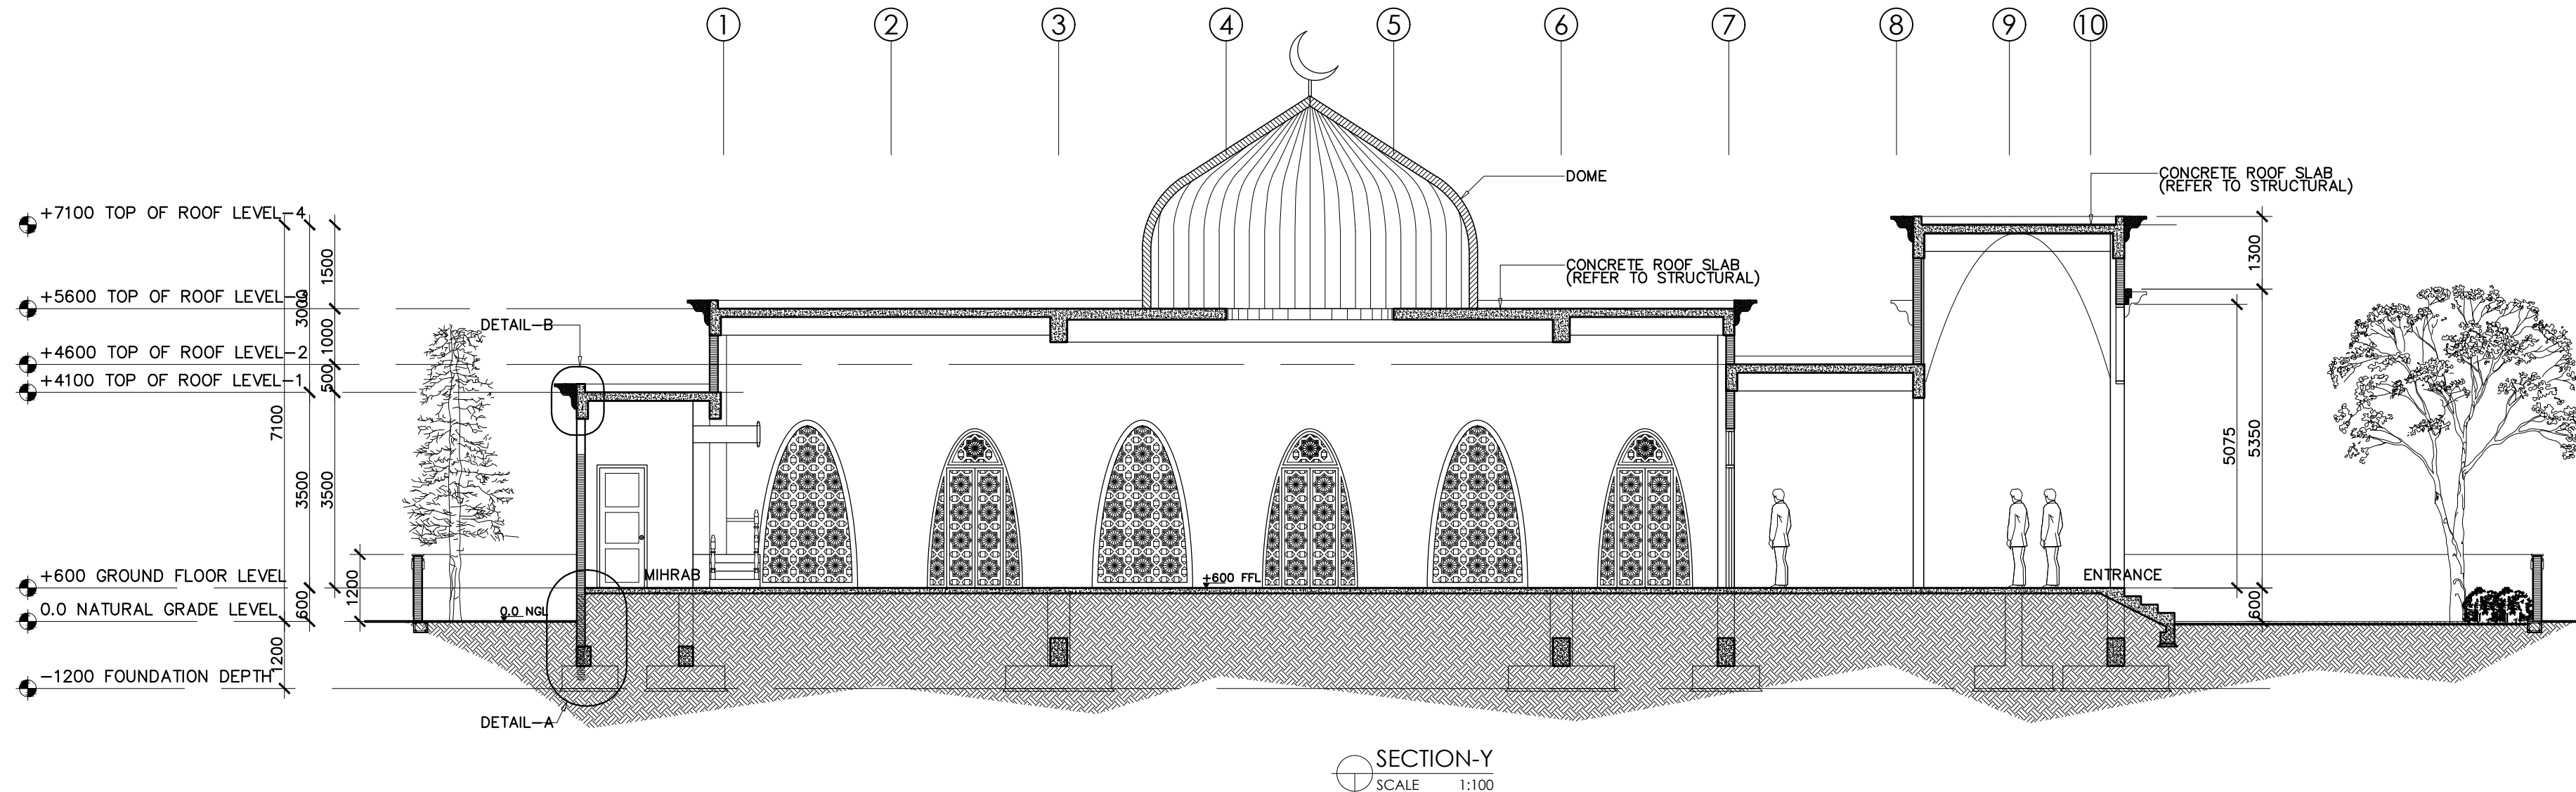



CODE COM-32	DATE 06-03-2021			DWG. NO: AR08
FORMAT	A1	A2	A3	
SCALE	- 1:100			ISSUE A
PDF FILE	COM-32-AR08_A			

- This drawing shall not be used for construction unless certified.
- Contractor to verify all dimensions of existing works on site before commencing any work or preparing shop drawings.
- Do not scale drawings, use written dimensions only.
- This drawing is to be read in conjunction with the specifications and conditions of contract.
- This drawing and design is copyright and no portion may be reproduced without the permission of the Consultant

[illegible]700 PAX MOSQUE
DESIGN

- ☒ CONCEPT DESIGN
- ☐ DESIGN DEVELOPMENT
- ☐ TENDER DOCUMENT
- ☐ FOR CONSTRUCTION
- ☐ AS BUILD DRAWINGS


DWG. NAME:

ARCHITECTURAL

REAR ELEVATION
LEFT ELEVATION


CODE	DATE			DWG. NO:
COM-32	06-03-2021			AR9
FORMAT	A1	A2	A3	
SCALE	- 1:100			ISSUE A
PDF FILE	COM-32 AR9 _A			
NAME:				



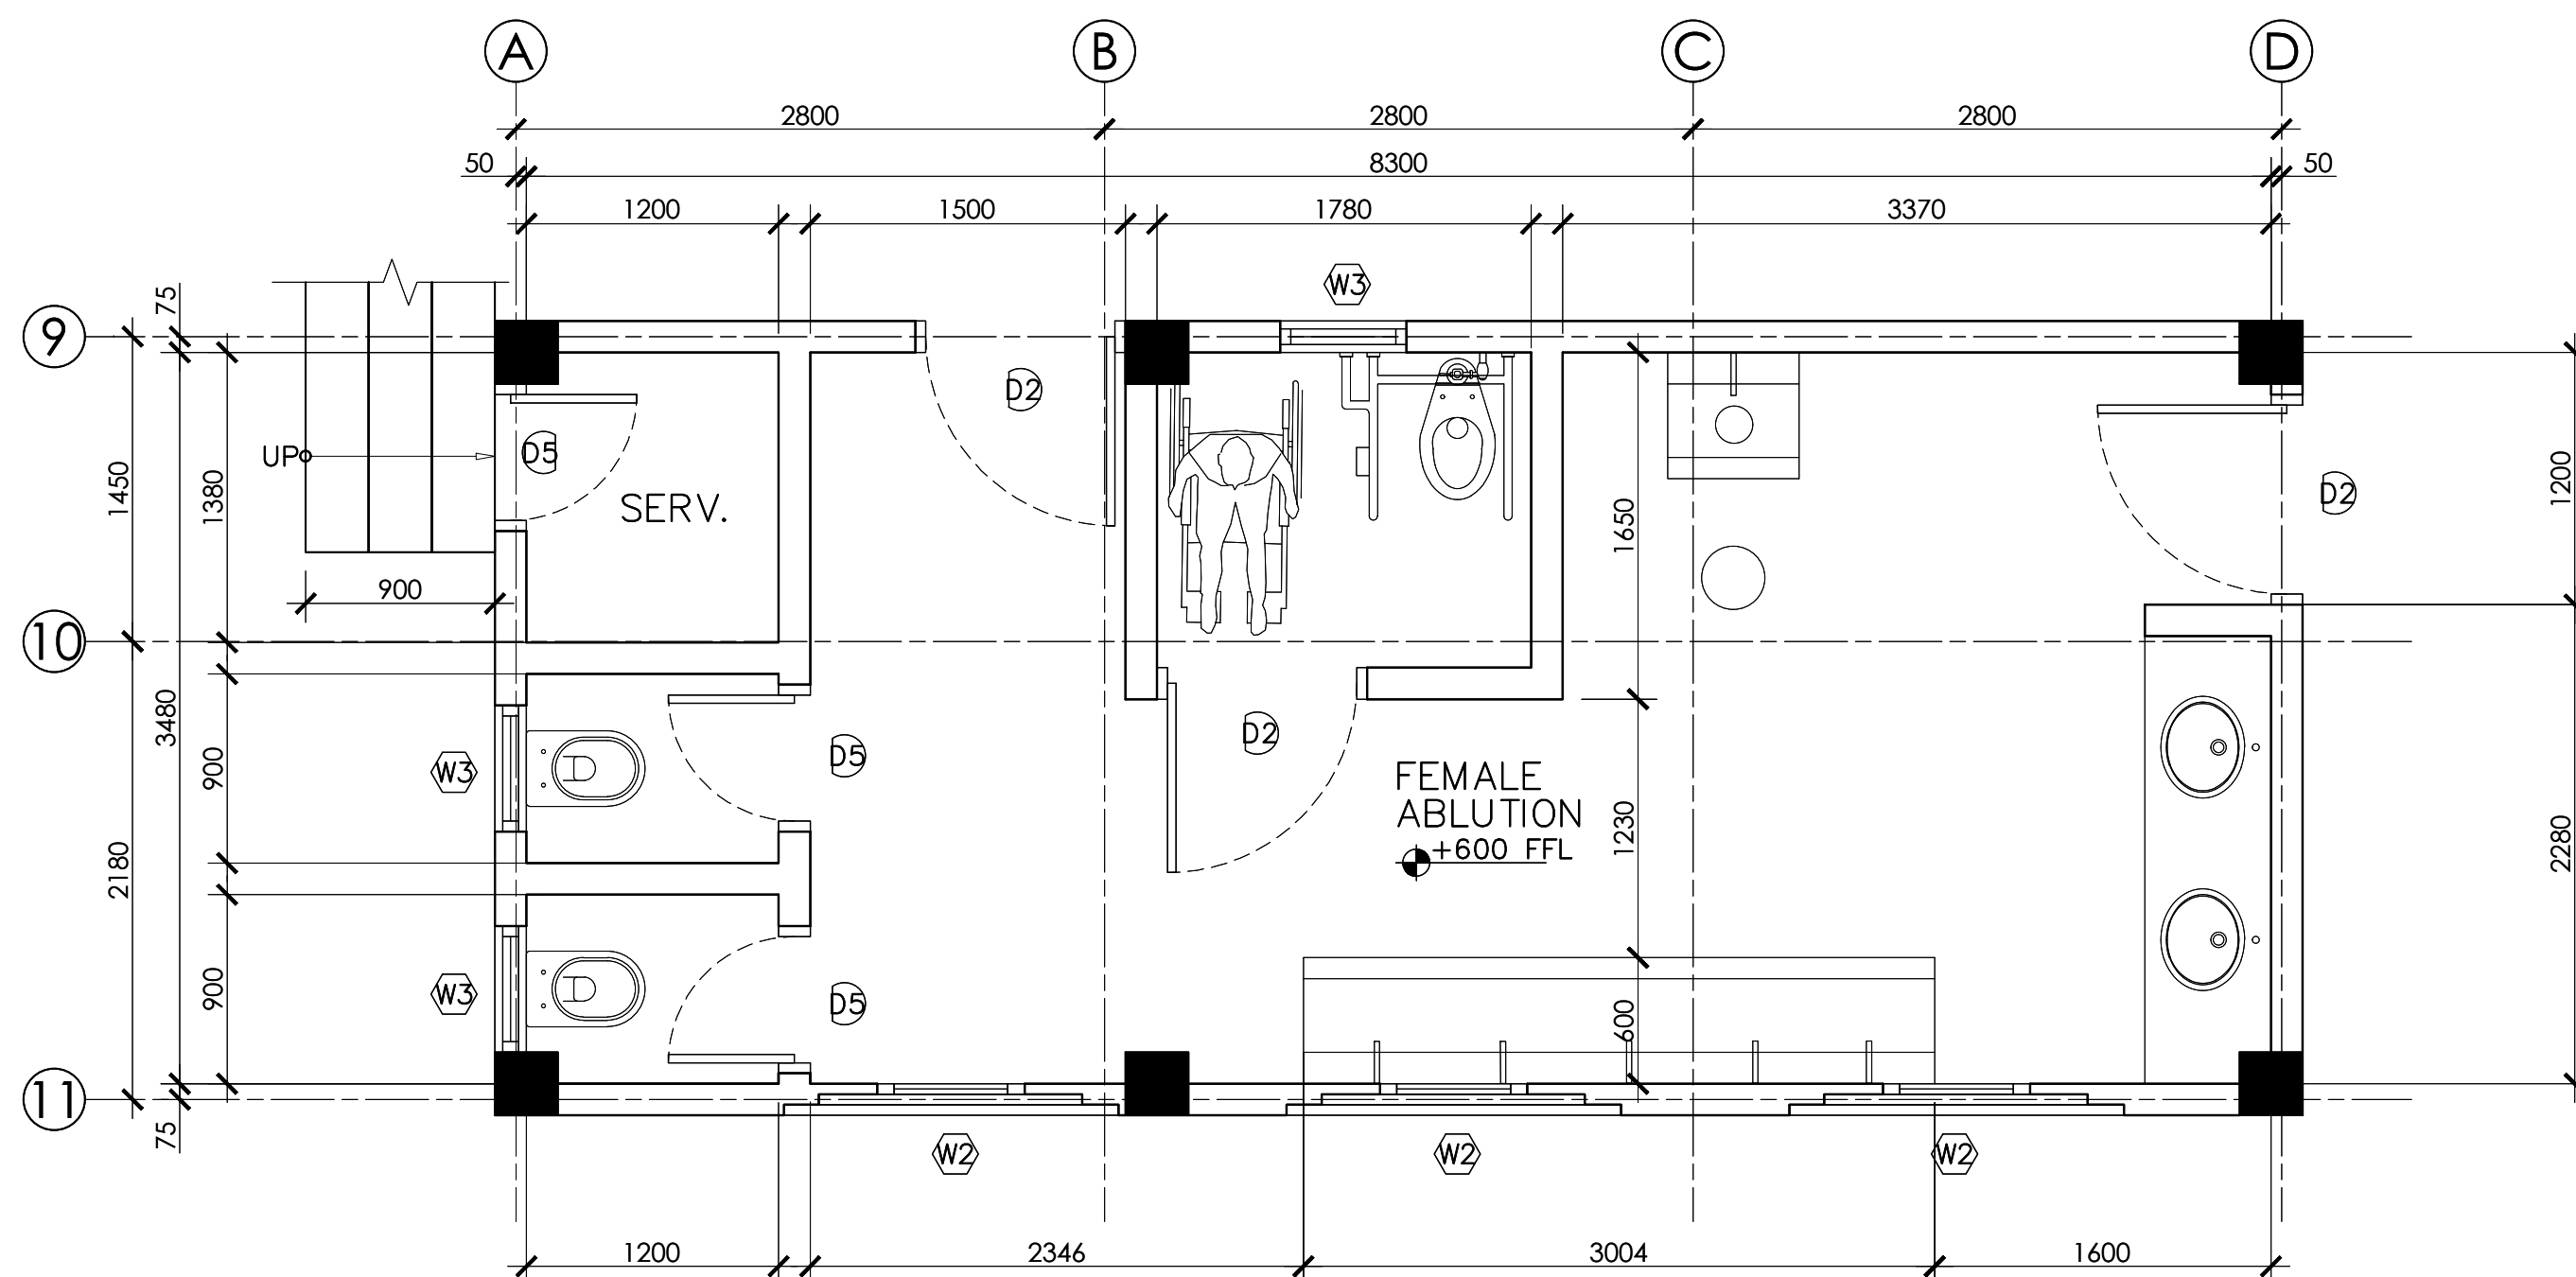

 FEMALE ABLUTION PLAN

SCALE 1:50

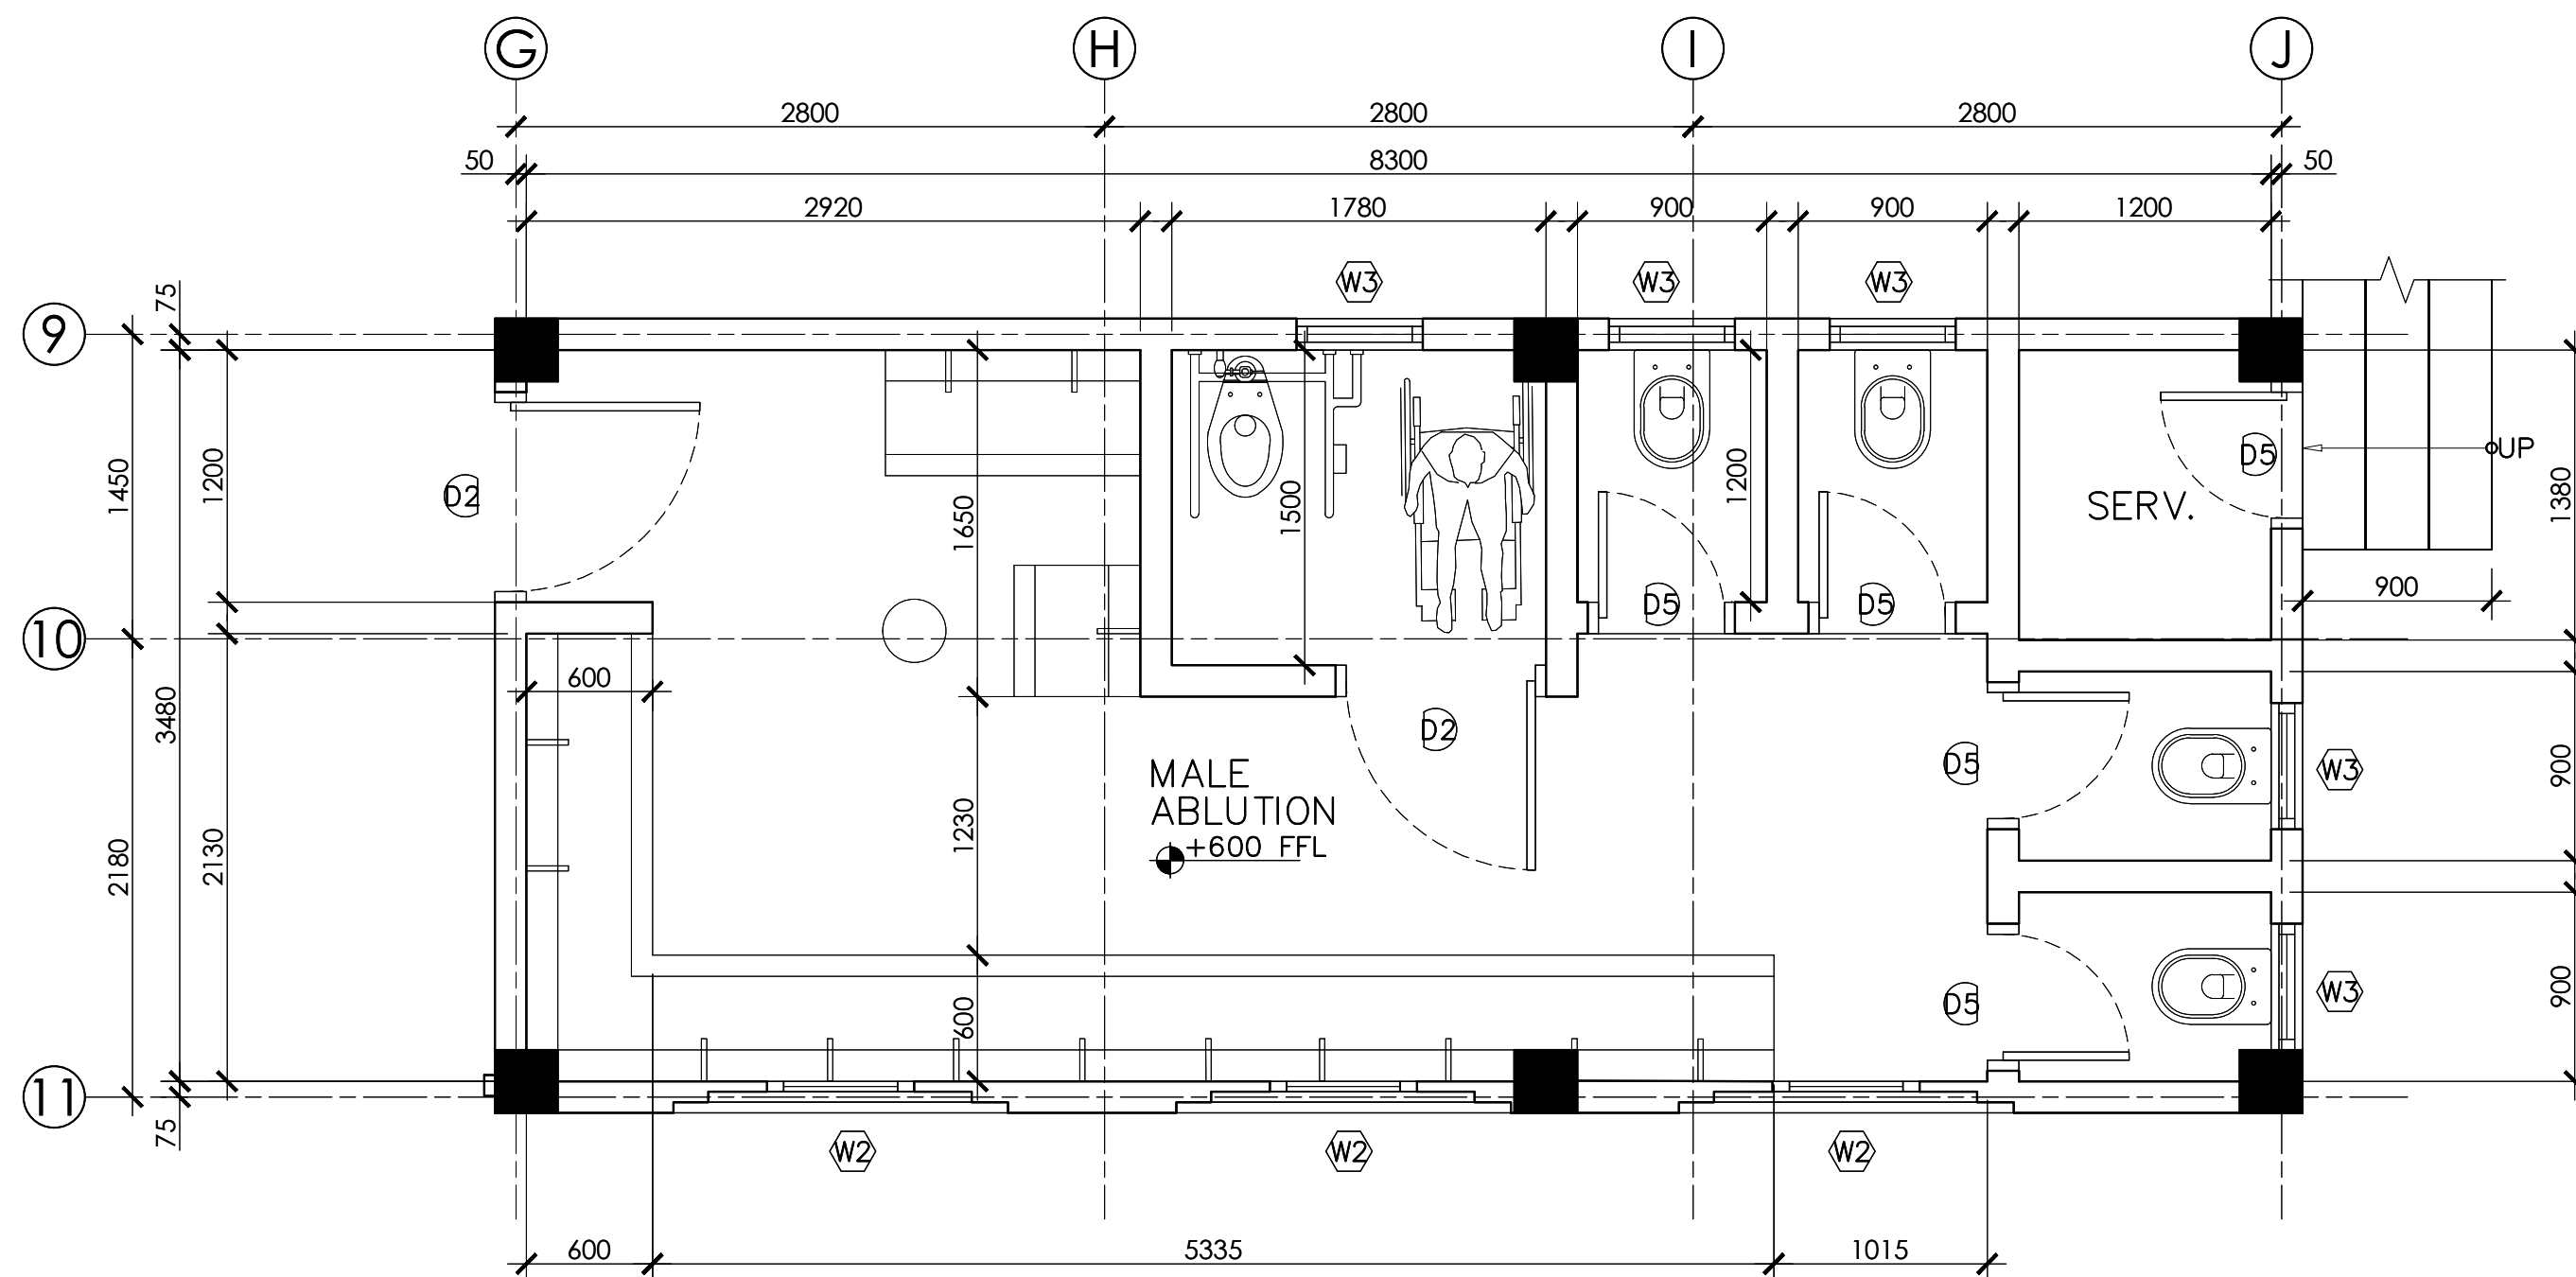


MALE ABLUTION PLAN

SCALE 1:50

CLIENT: **MINISTRY OF ISLAMIC AFFAIRS**

DESIGN AND CONSULTANCY:
SIARCH
PRIVATE LIMITED
LONUZIYAARI MAGU, MALE, 20075, MALDIVES
EMAIL: INFO@SIARCH.DESIGN
HTTP://WWW.SIARCH.DESIGN

KEY PLAN:

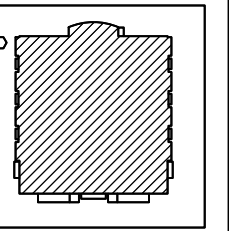

WARNING:

- This drawing shall not be used for construction unless certified.
Contractor to verify all dimensions of existing works on site before commencing any work or preparing shop drawings.
Do not scale drawings, use written dimensions only.
This drawing is to be read in conjunction with the specifications and conditions of contract.
This drawing and design is copyright and no portion may be reproduced without the permission of the Consultant

REVISIONS

NO	DESCRIPTION	DATE
----	-------------	------

PROJECT:

700 PAX MOSQUE
DESIGN

PHASE:

- ☒ CONCEPT DESIGN
- ☐ DESIGN DEVELOPMENT
- ☐ TENDER DOCUMENT
- ☐ FOR CONSTRUCTION
- ☐ AS BUILD DRAWINGS

DESIGNATION	NAME	SIGNATURE
PROJECT MANAGER	MUHAMMAD SIRAJ	
MR. ENGINEER		
CHIEF ARCHITECT		
CHECKED		
DRAWN	YASHIKA	

DWG. NAME:

ARCHITECTURAL

MALE & FEMALE
ABLUATION PLAN

CODE	DATE			DWG. NO:
COM-32	06-03-2021			AR10
FORMAT	A1	A2	A3	ISSUE A
SCALE	-	-	1:50	
PDF FILE		COM-32B10_A		

This drawing shall not be used for construction unless certified.

- Contractor to verify all dimensions of existing works on site before commencing any work or preparing shop drawings.

Do not scale drawings, use written dimensions only.

This drawing is to be read in conjunction with the specifications and conditions of contract.

This drawing and design is copyright and no portion may be reproduced without the permission of the Consultant

[illegible]

700 PAX MOSQUE
DESIGN

- ☒ CONCEPT DESIGN
- ☐ DESIGN DEVELOPMENT
- ☐ TENDER DOCUMENT
- ☐ FOR CONSTRUCTION
- ☐ AS BUILD DRAWINGS


DESIGNATION	NAME	SIGNATURE
PROJECT MANAGER	MOHAMED SIRAJ	
CTRL. ENGINEER		
CHIEF ARCHITECT		
CHECKED		
DRAWN	YASHIKA	

ARCHITECTURAL

DOOR SCHEDULE

CODE	DATE			DWG. NO:
COM-32	06-03-2021			AR11
FORMAT	A1	A2	A3	
SCALE	-	-	1:50	ISSUE A
PDF FILE	COM-32-AR11_A			
NAME:				



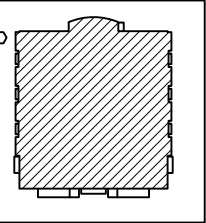

This drawing shall not be used for construction unless certified.

- Contractor to verify all dimensions of existing works on site before commencing any work or preparing shop drawings.

Do not scale drawings, use written dimensions only.

This drawing is to be read in conjunction with the specifications and conditions of contract.

This drawing and design is copyright and no portion may be reproduced without the permission of the Consultant

[illegible]700 PAX MOSQUE
DESIGN

- ☒ CONCEPT DESIGN
- ☐ DESIGN DEVELOPMENT
- ☐ TENDER DOCUMENT
- ☐ FOR CONSTRUCTION
- ☐ AS BUILD DRAWINGS


DESIGNATION	NAME	SIGNATURE
PROJECT MANAGER	MOHAMED SIRAJ	
CTRL. ENGINEER		
CHIEF ARCHITECT		
CHECKED		
DRAWN	YASHIKA	

ARCHITECTURAL

WINDOW SCHEDULE

CODE	DATE			DWG. NO:
COM-32	06-03-2021			AR12
FORMAT	A1	A2	A3	
SCALE	-	-	1:50	ISSUE A
PDF FILE	COM-32_012_A			
NAME:				



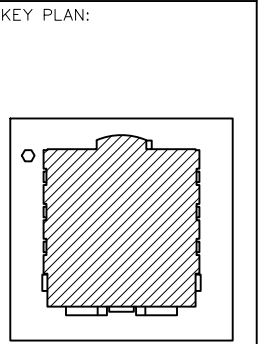

WARNING:

- This drawing shall not be used for construction unless certified.
- Contractor to verify all dimensions of existing works on site before commencing any work or preparing shop drawings.

Do not scale drawings, use written dimensions only.

This drawing is to be read in conjunction with the specifications and conditions of contract.

This drawing and design is copyright and no portion may be reproduced without the permission of the Consultant

[illegible]

PROJECT:
700 PAX MOSQUE
DESIGN

PHASE:

- ☒ CONCEPT DESIGN
- ☐ DESIGN DEVELOPMENT
- ☐ TENDER DOCUMENT
- ☐ FOR CONSTRUCTION
- ☐ AS BUILD DRAWINGS



DESIGNATION	NAME	SIGNATURE
PROJECT MANAGER	MOHAMED SIRAJ	
STR. ENGINEER		
CHIEF ARCHITECT		
CHECKED		
DRAWN	YASHIKA	

DWG. NAME:

ARCHITECTURAL


RAMP DETAIL

CODE	DATE			DWG. NO:
COM-32	06-03-2021			AR13
FORMAT	A1	A2	A3	
SCALE	-	-	1:50	ISSUE A
PDF FILE	COM-32 AR13_A			
NAME:				

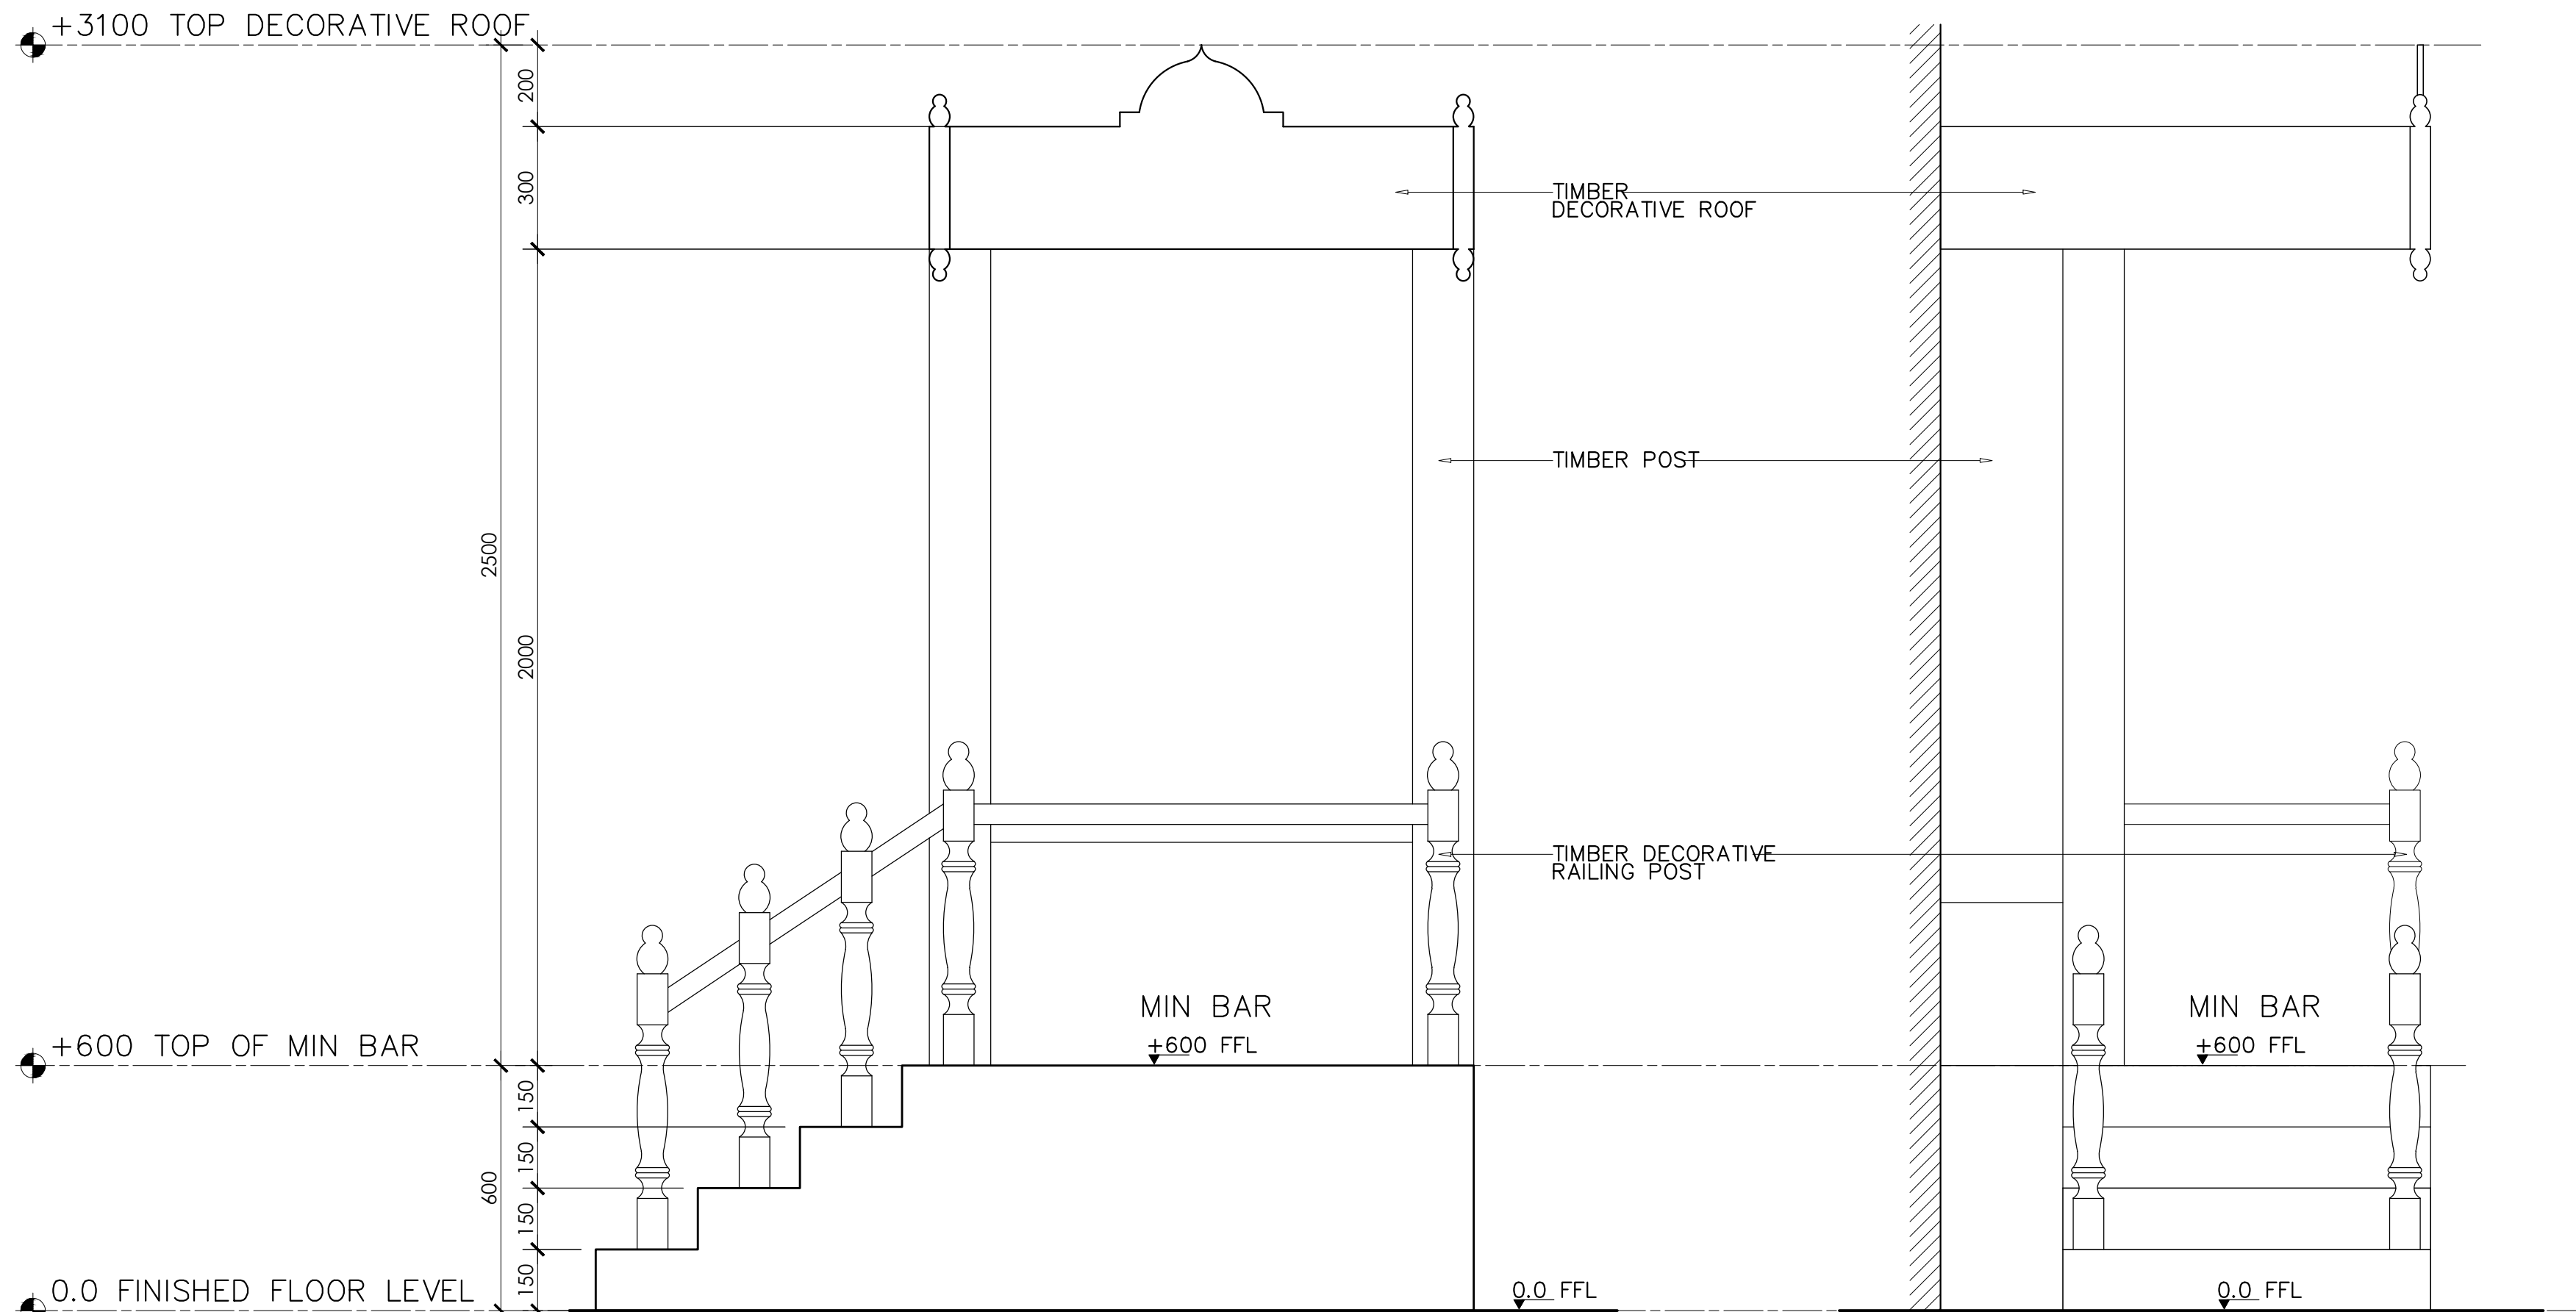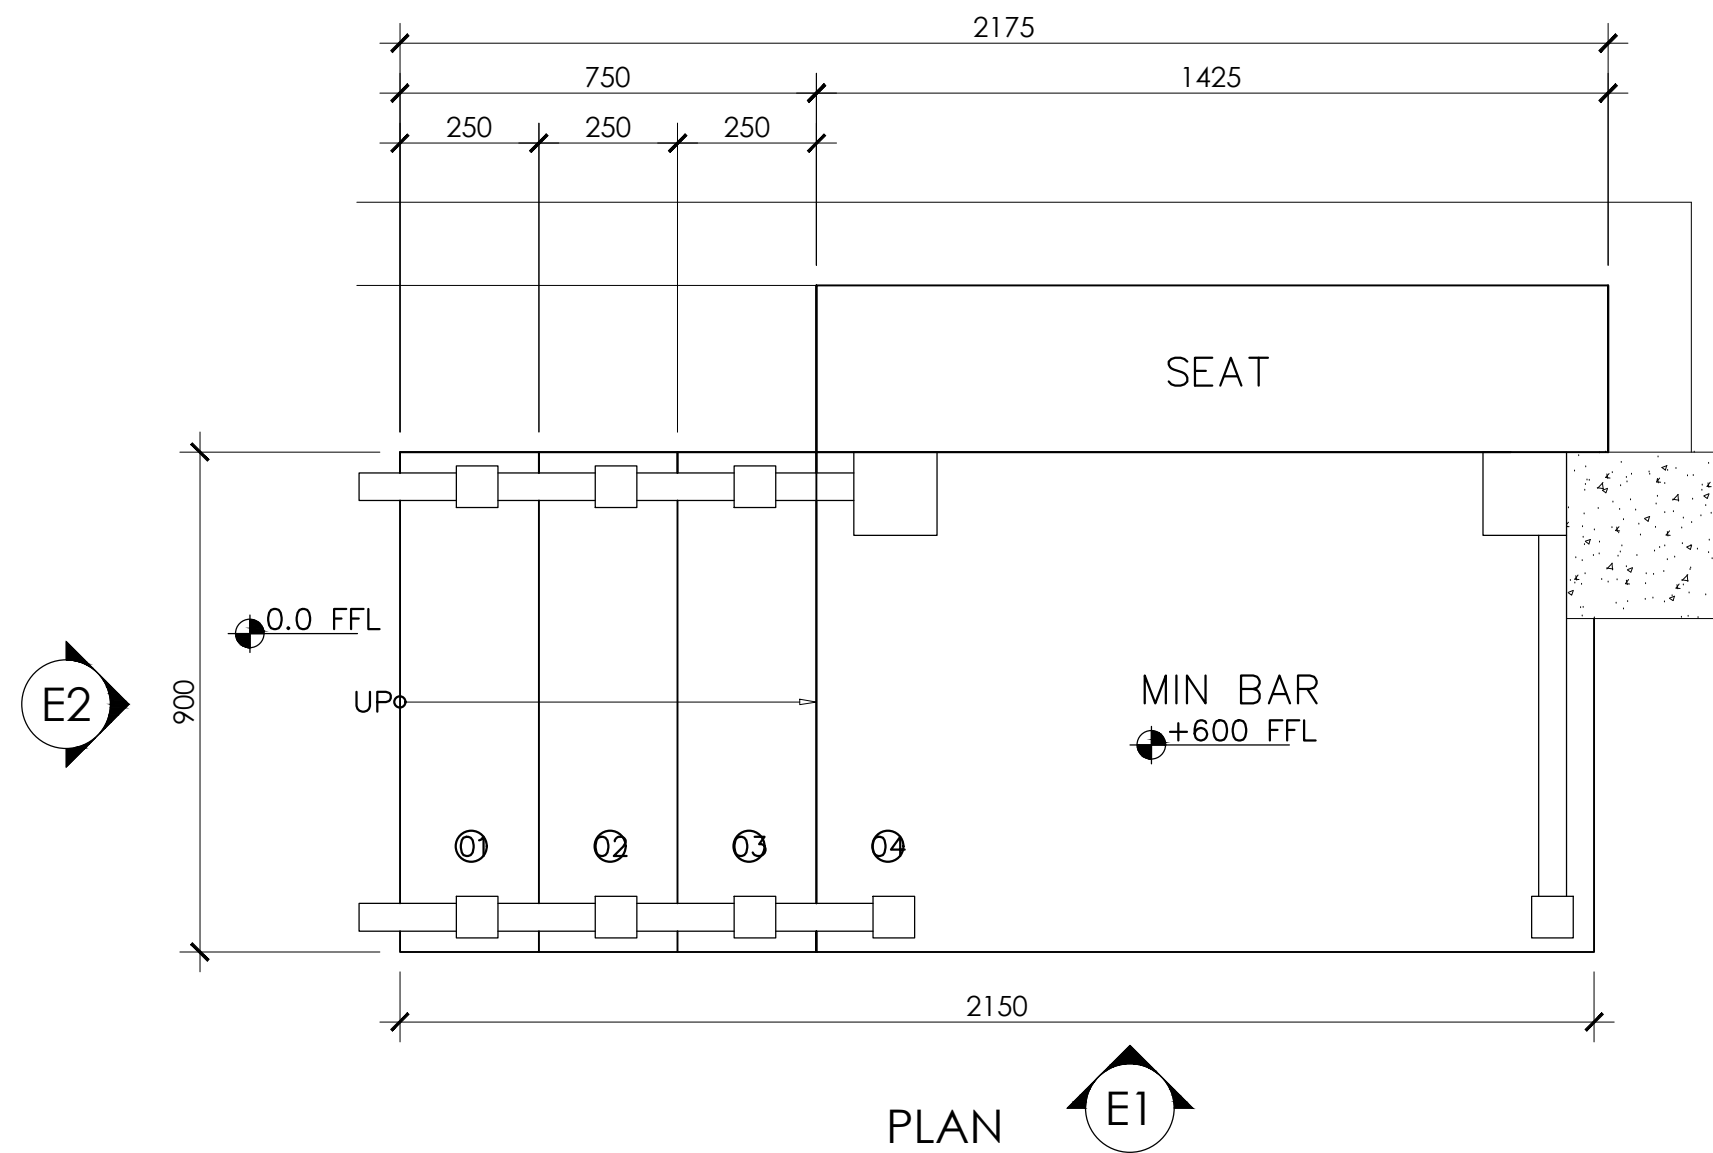

1:20

[illegible]

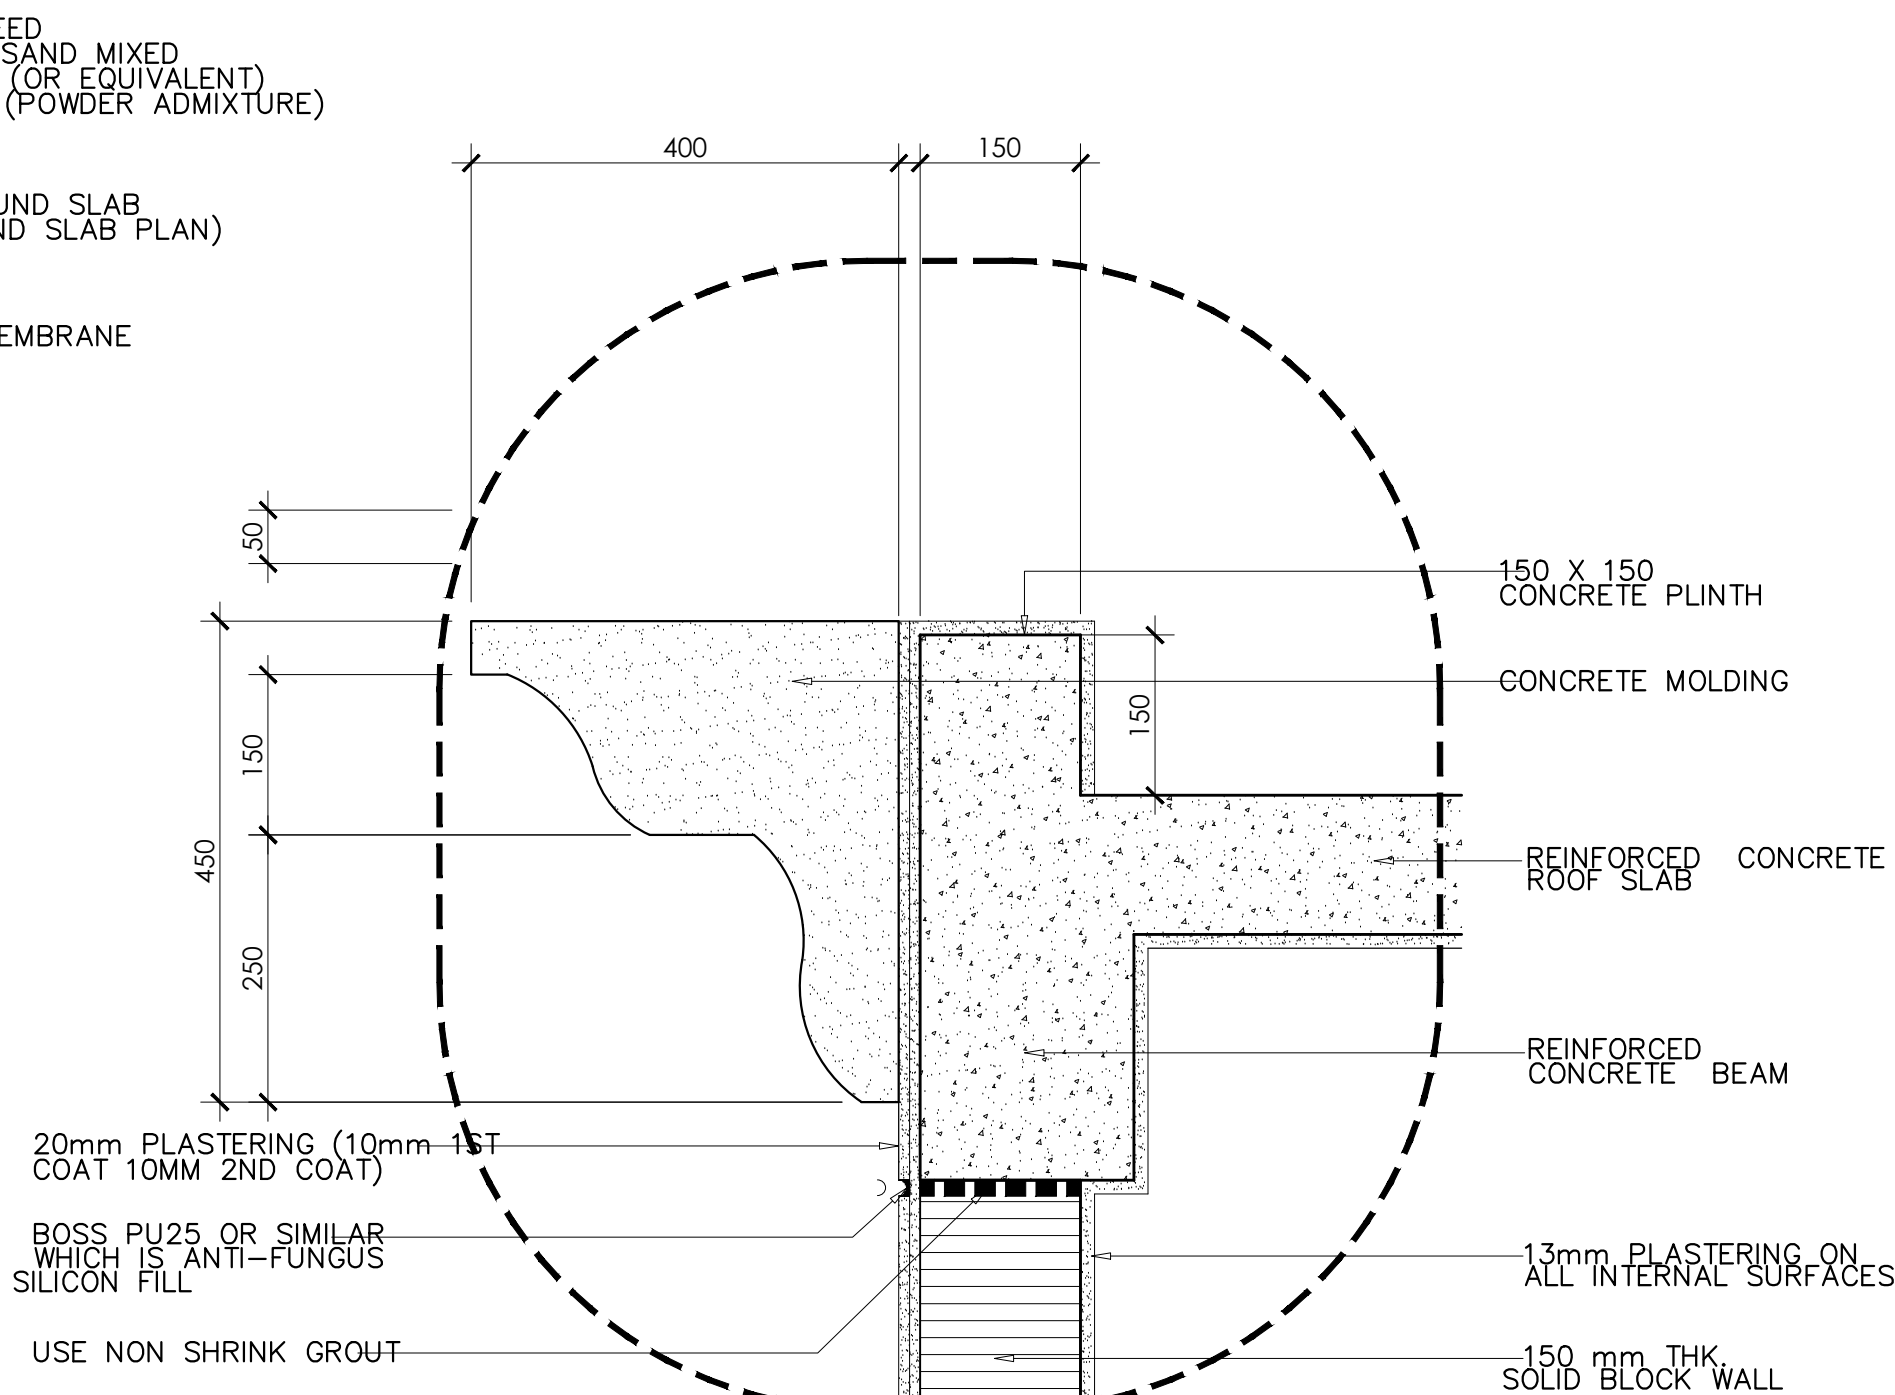

DETAIL-A
SCALE 1:10

- This drawing shall not be used for construction unless certified.
- Contractor to verify all dimensions of existing works on site before commencing any work or preparing shop drawings.
- Do not scale drawings, use written dimensions only.
- This drawing is to be read in conjunction with the specifications and conditions of contract.
- This drawing and design is copyright and no portion may be reproduced without the permission of the Consultant

[illegible]700 PAX MOSQUE
DESIGN

PHASE:


- ☒ CONCEPT DESIGN
- ☐ DESIGN DEVELOPMENT
- ☐ TENDER DOCUMENT
- ☐ FOR CONSTRUCTION
- ☐ AS BUILD DRAWINGS

DESIGNATION	NAME	SIGNATURE
PROJECT MANAGER	MOHAMED SIRAJ	
STR. ENGINEER		
CHIEF ARCHITECT		
CHECKED		
DRAWN	YASHIKA	

ARCHITECTURAL

SPOT DETAIL

CODE COM-32	DATE 06-03-2021			DWG. NO: AR15
FORMAT	A1	A2	A3	
SCALE	-	-	1:10	ISSUE A
PDF FILE NAME:	COM-32_AR15_A			

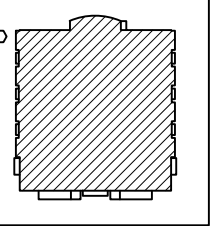

WARNING:

- This drawing shall not be used for construction unless certified.
Contractor to verify all dimensions of existing works on site before commencing any work or preparing shop drawings.
Do not scale drawings, use written dimensions only.
This drawing is to be read in conjunction with the specifications and conditions of contract.
This drawing and design is copyright and no portion may be reproduced without the permission of the Consultant

REVISIONS

[illegible]

PROJECT:

700 PAX MOSQUE
DESIGN

PHASE:

- ☒ CONCEPT DESIGN
- ☐ DESIGN DEVELOPMENT
- ☐ TENDER DOCUMENT
- ☐ FOR CONSTRUCTION
- ☐ AS BUILD DRAWINGS


SIGNATION	NAME	SIGNATURE
PROJECT MANAGER	MOHAMED SIRAJ	
SR. ENGINEER		
CHIEF ARCHITECT		
CHECKED		
AWN	YASHIKA	

WG. NAME:

ARCHITECTURAL |

SPOT DETAIL

CODE OM-32	DATE 06-03-2021			DWG. NO: AR16
FORMAT	A1	A2	A3	
SCALE	-	-	1:10	ISSUE A
COM-32 AR16 _A				

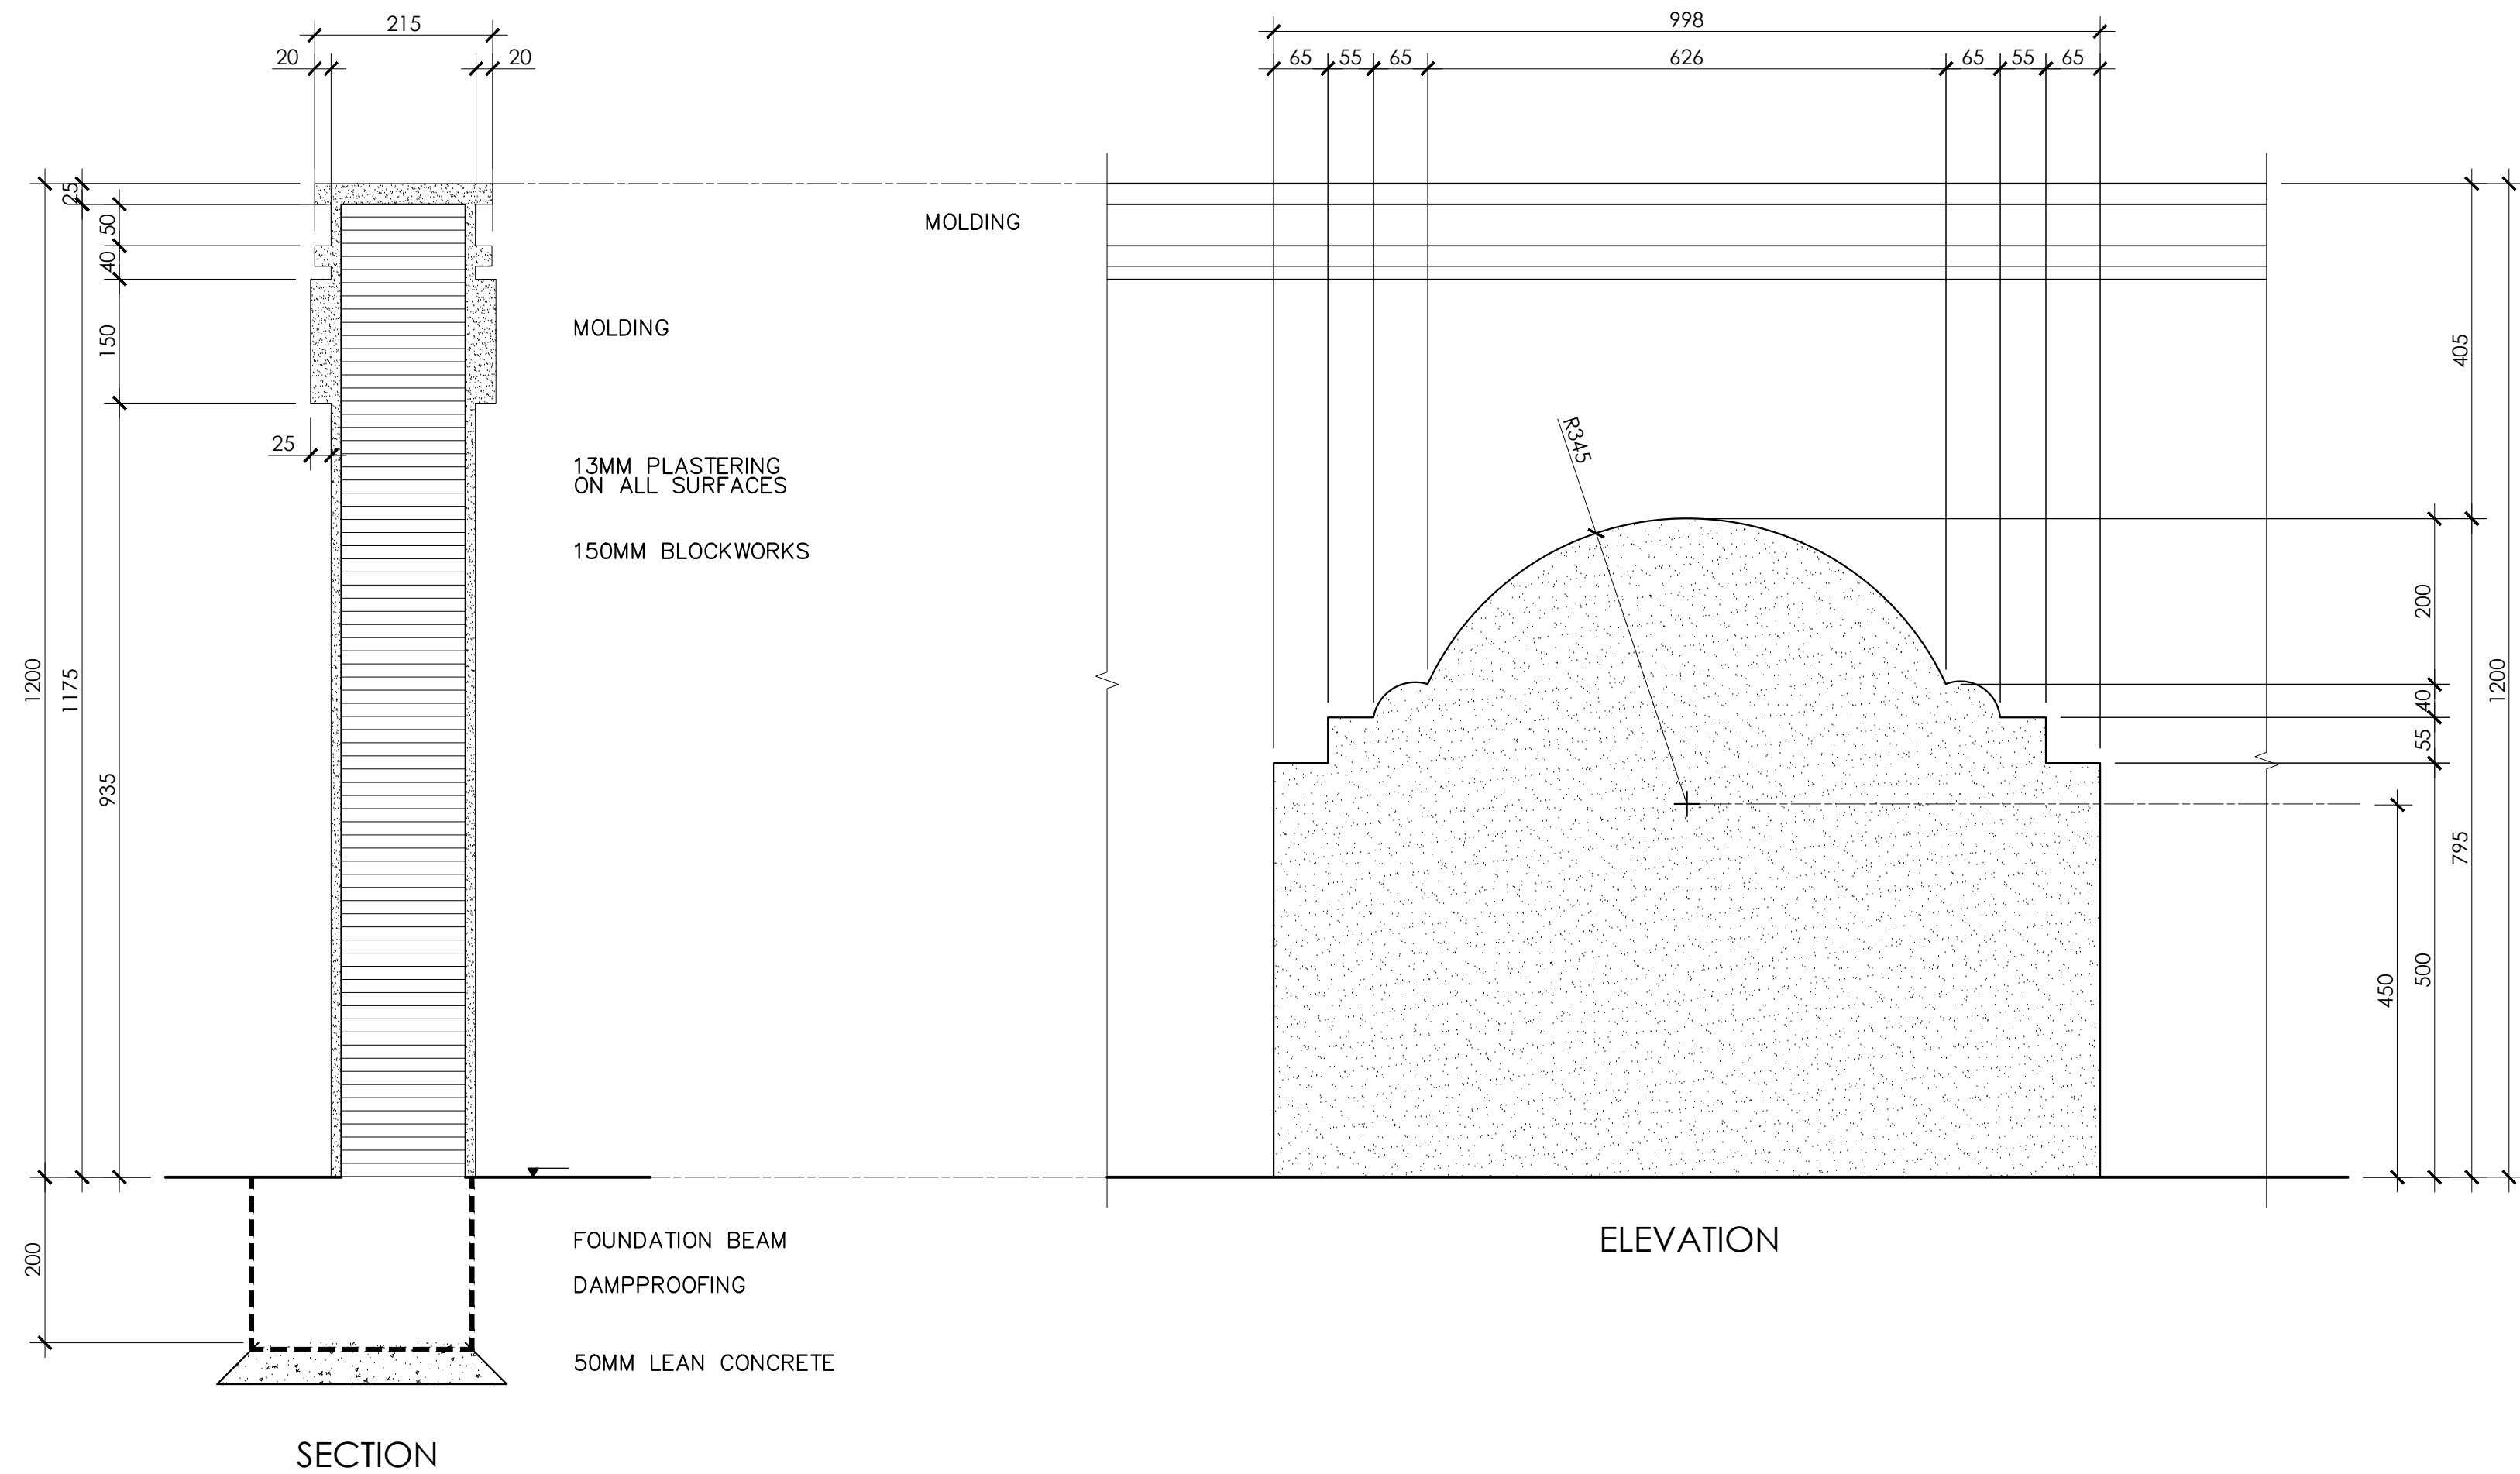

BOUNDARY WALL DETAIL

SCALE 1:10