


OFFICE BUILDING FLOOR PLAN

SCALE 1:100




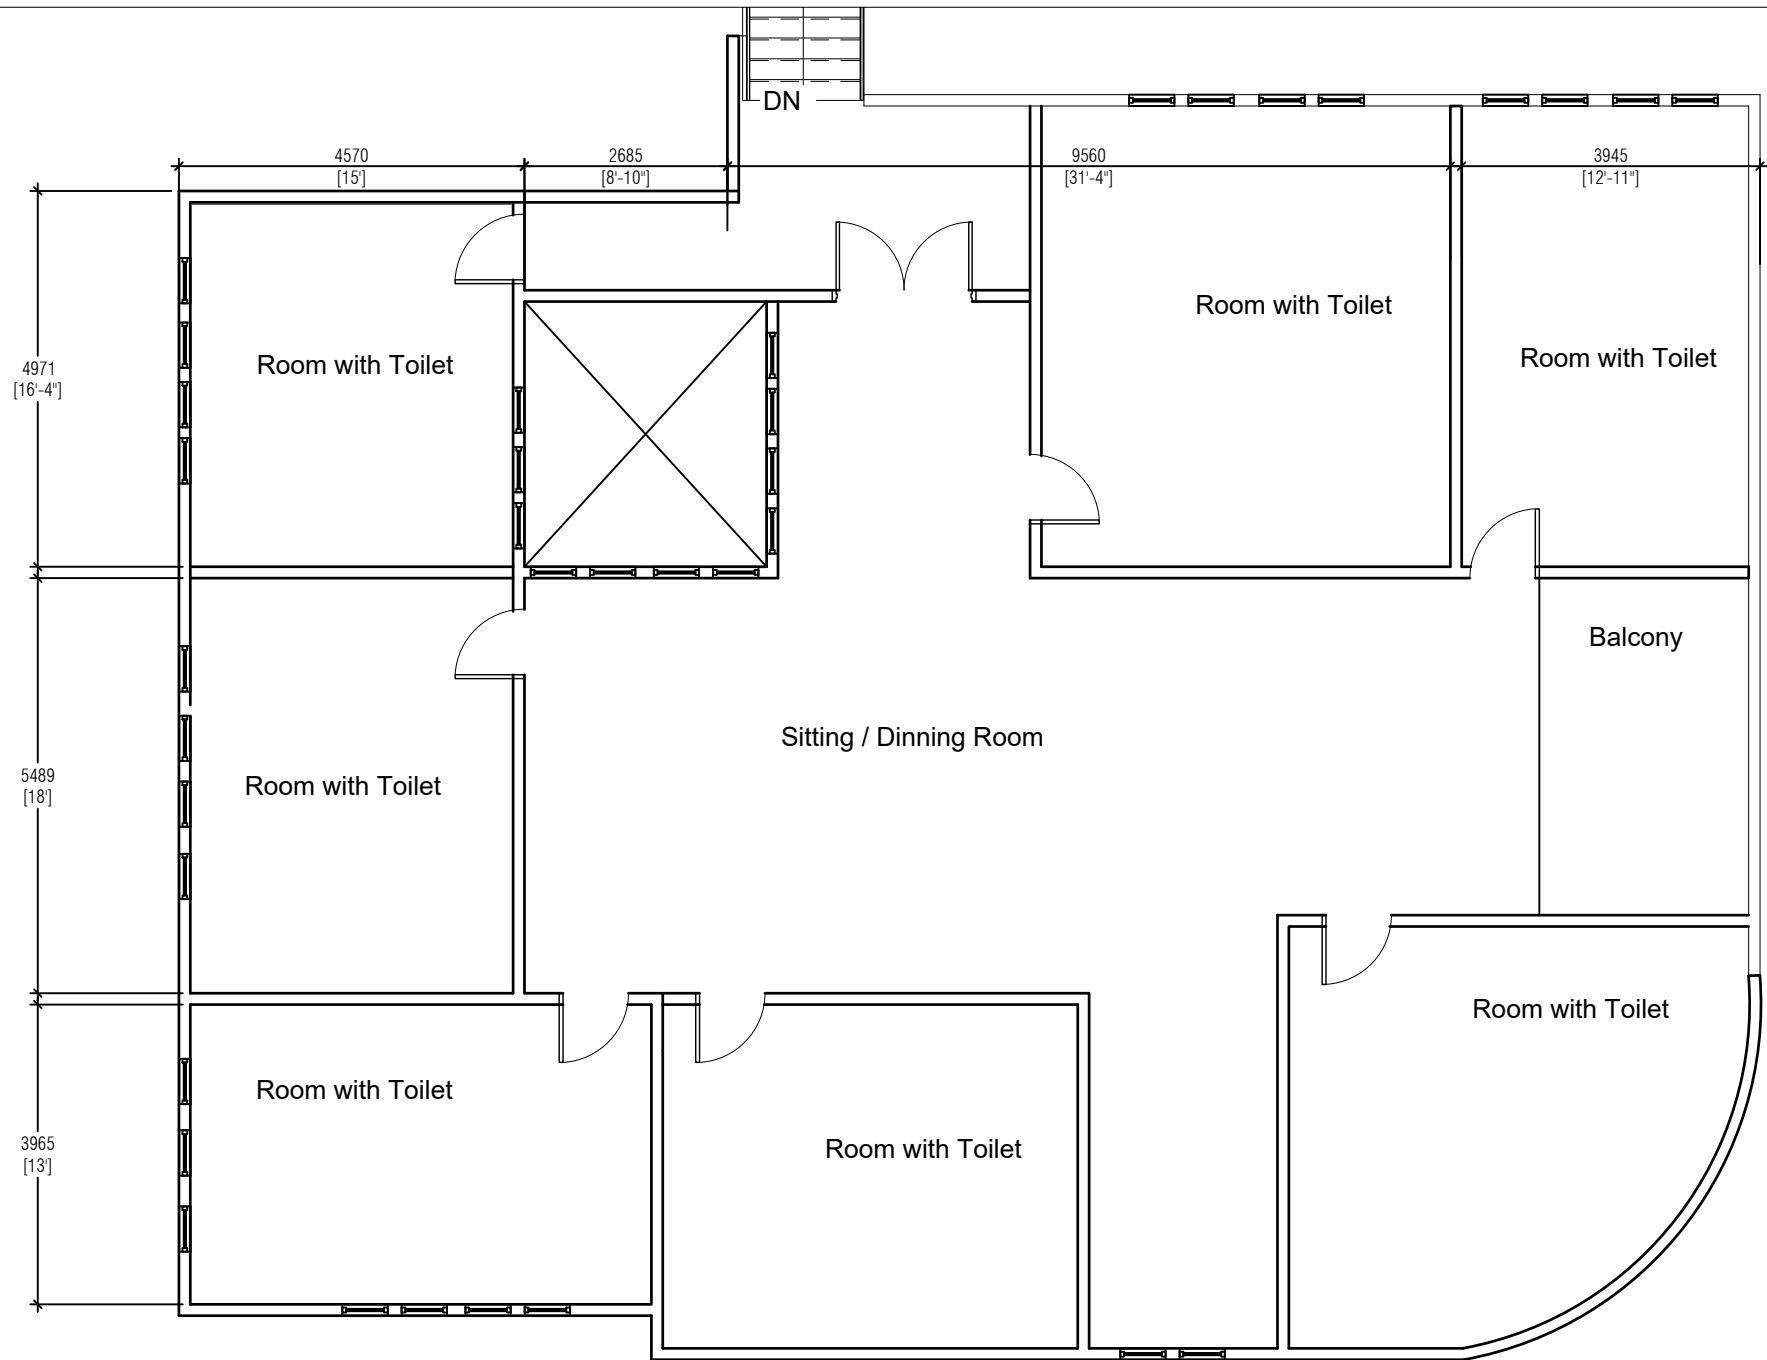

FIRST FLOOR PLAN (ACCOMODATION)

SCALE 1:100




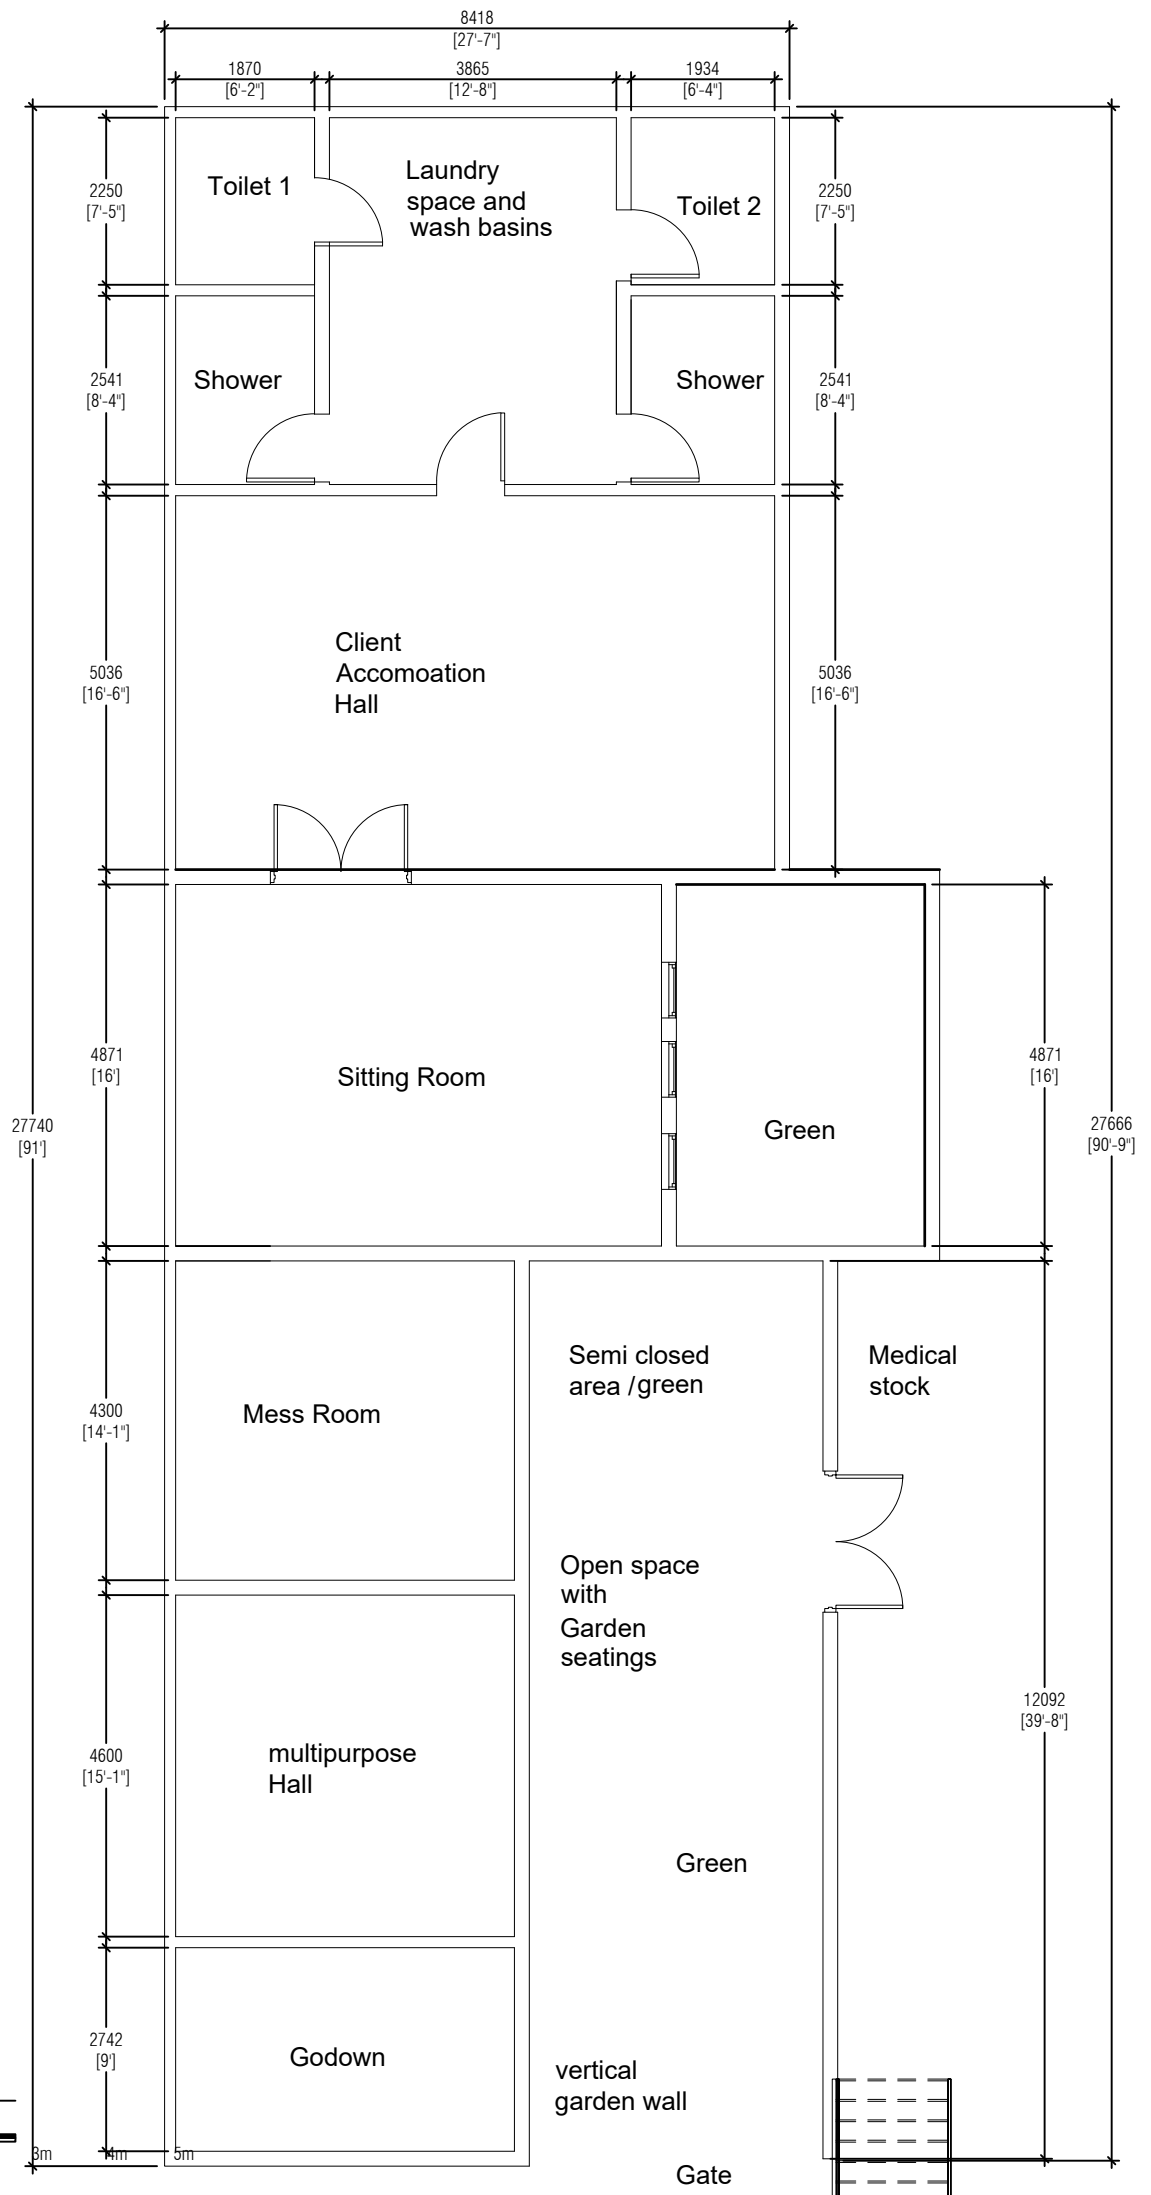

Detox Block Floor Plan

SCALE 1:100




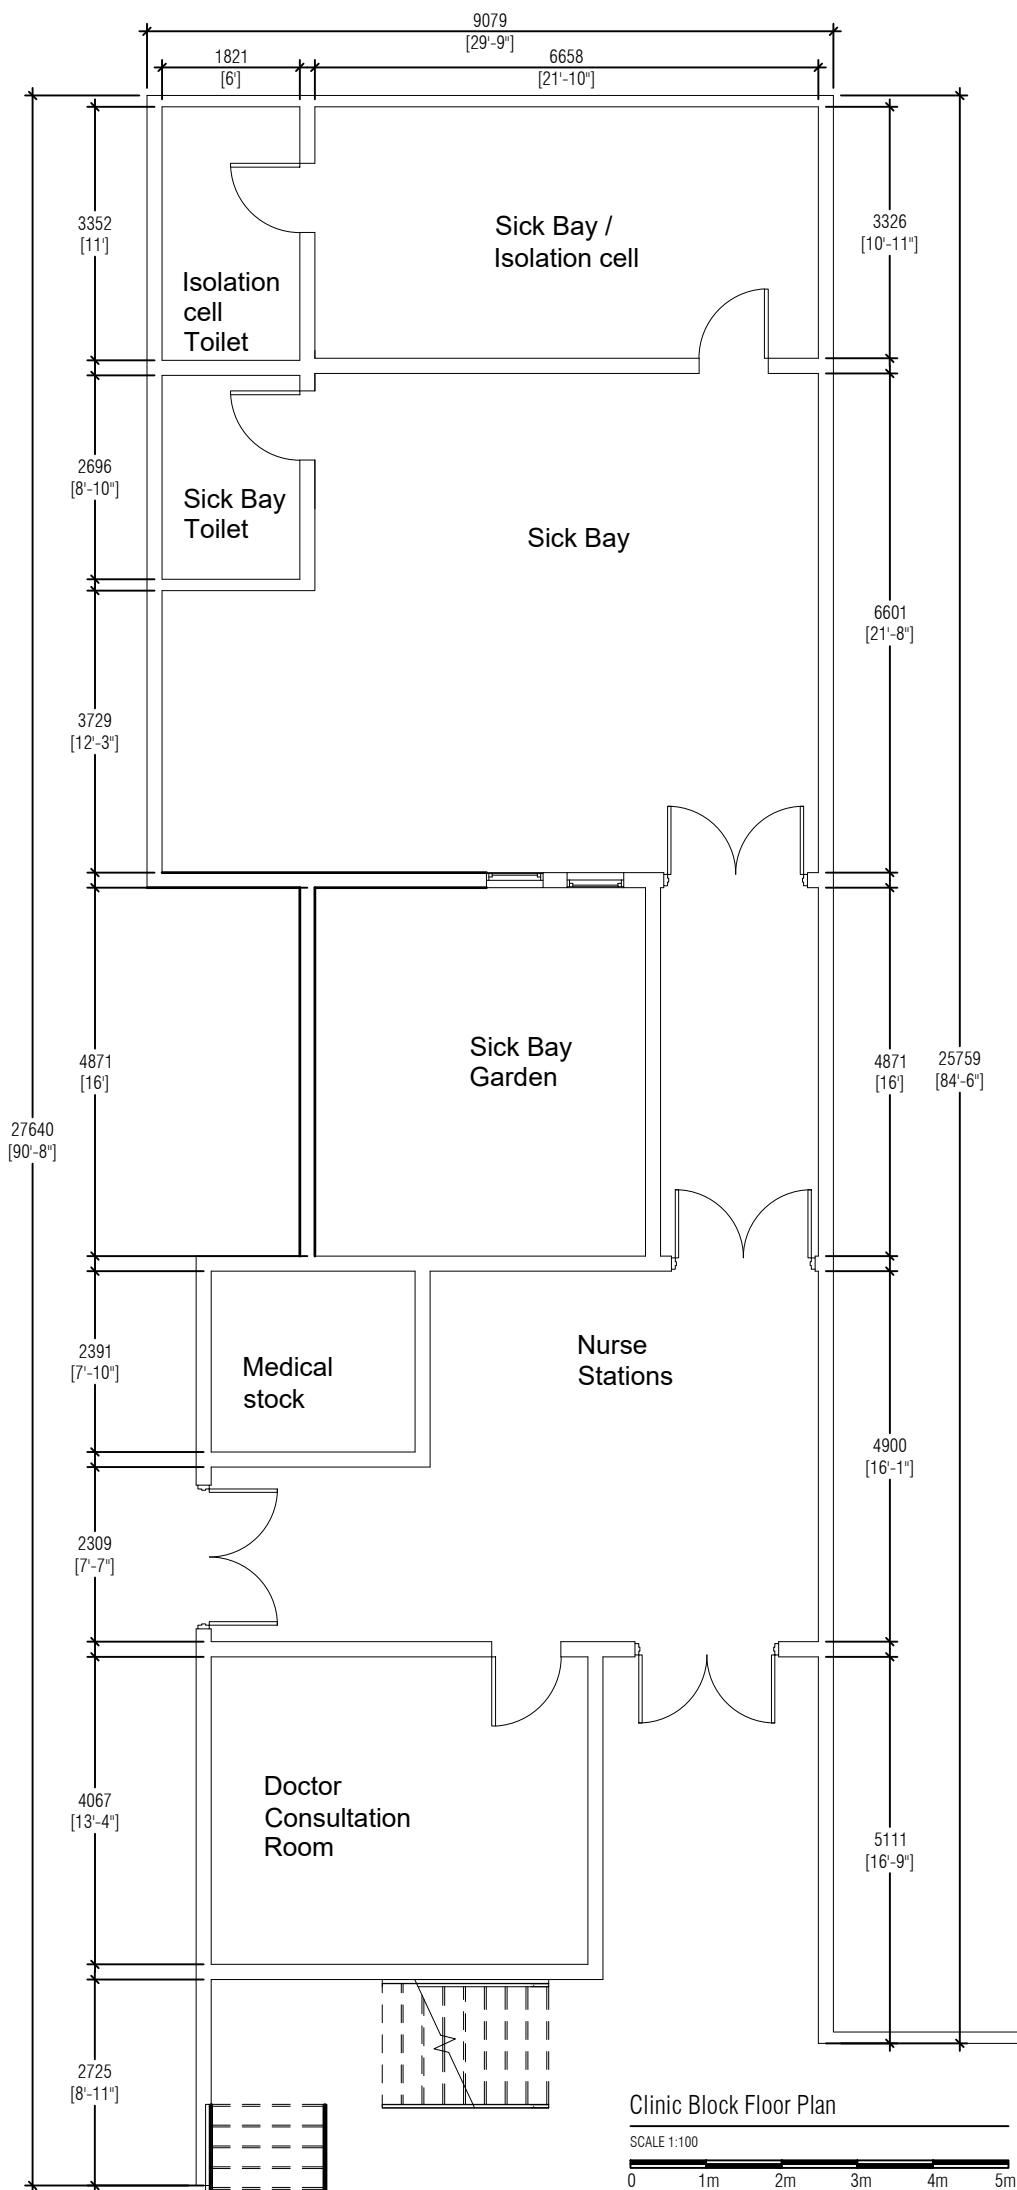

Clinic Block Floor Plan

SCALE 1:100



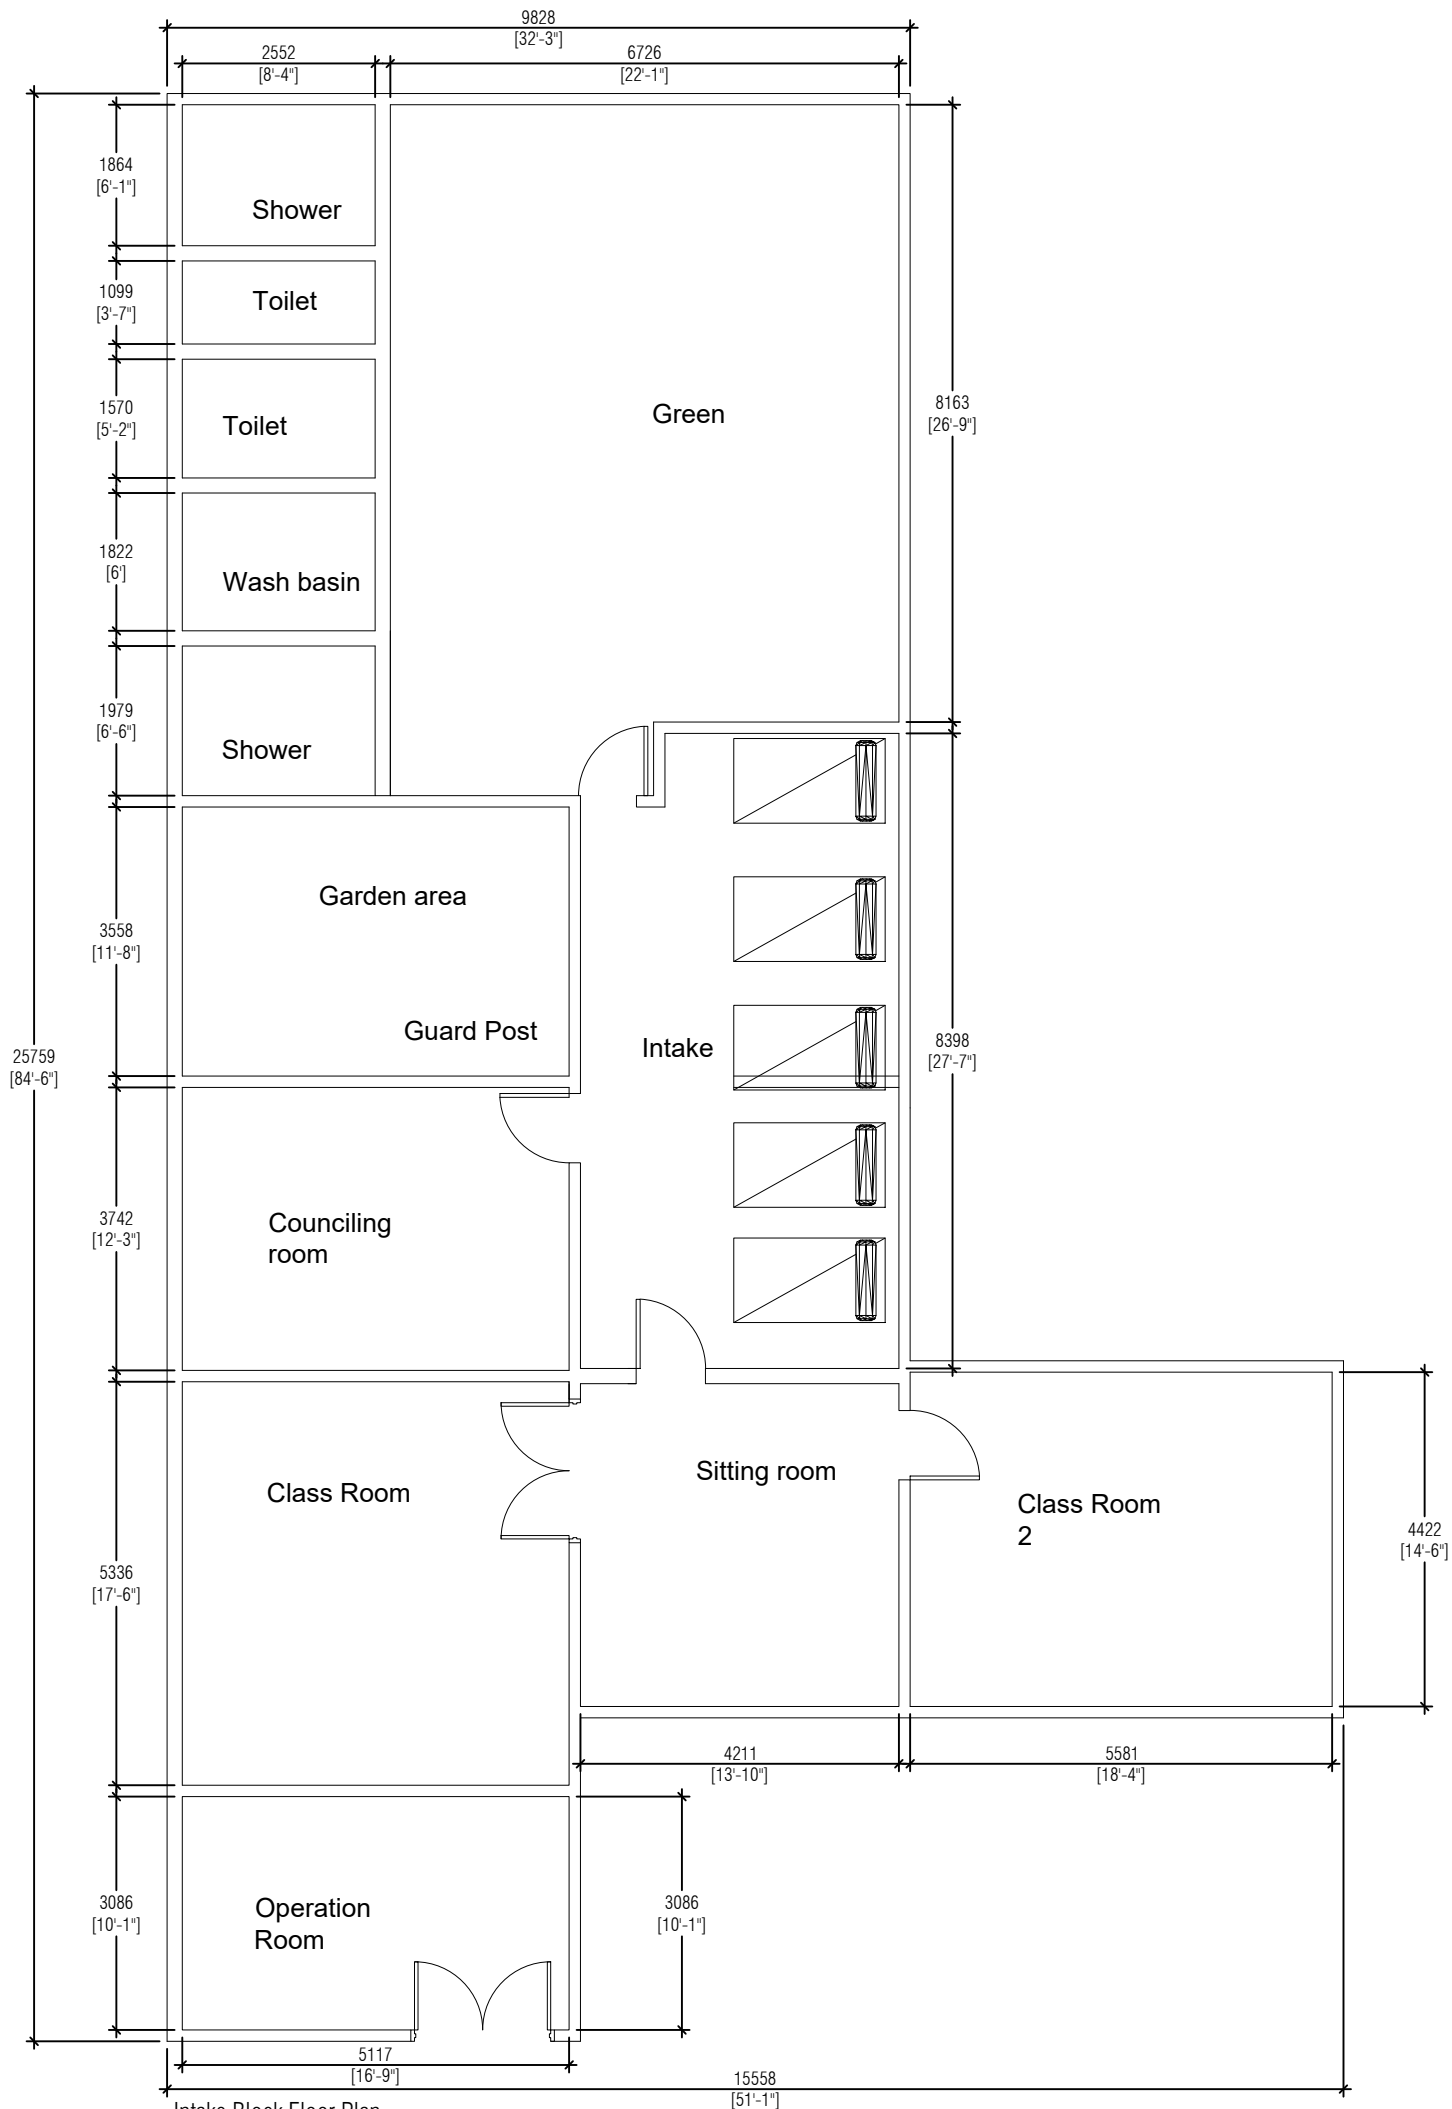


Intake Block Floor Plan

SCALE 1:100







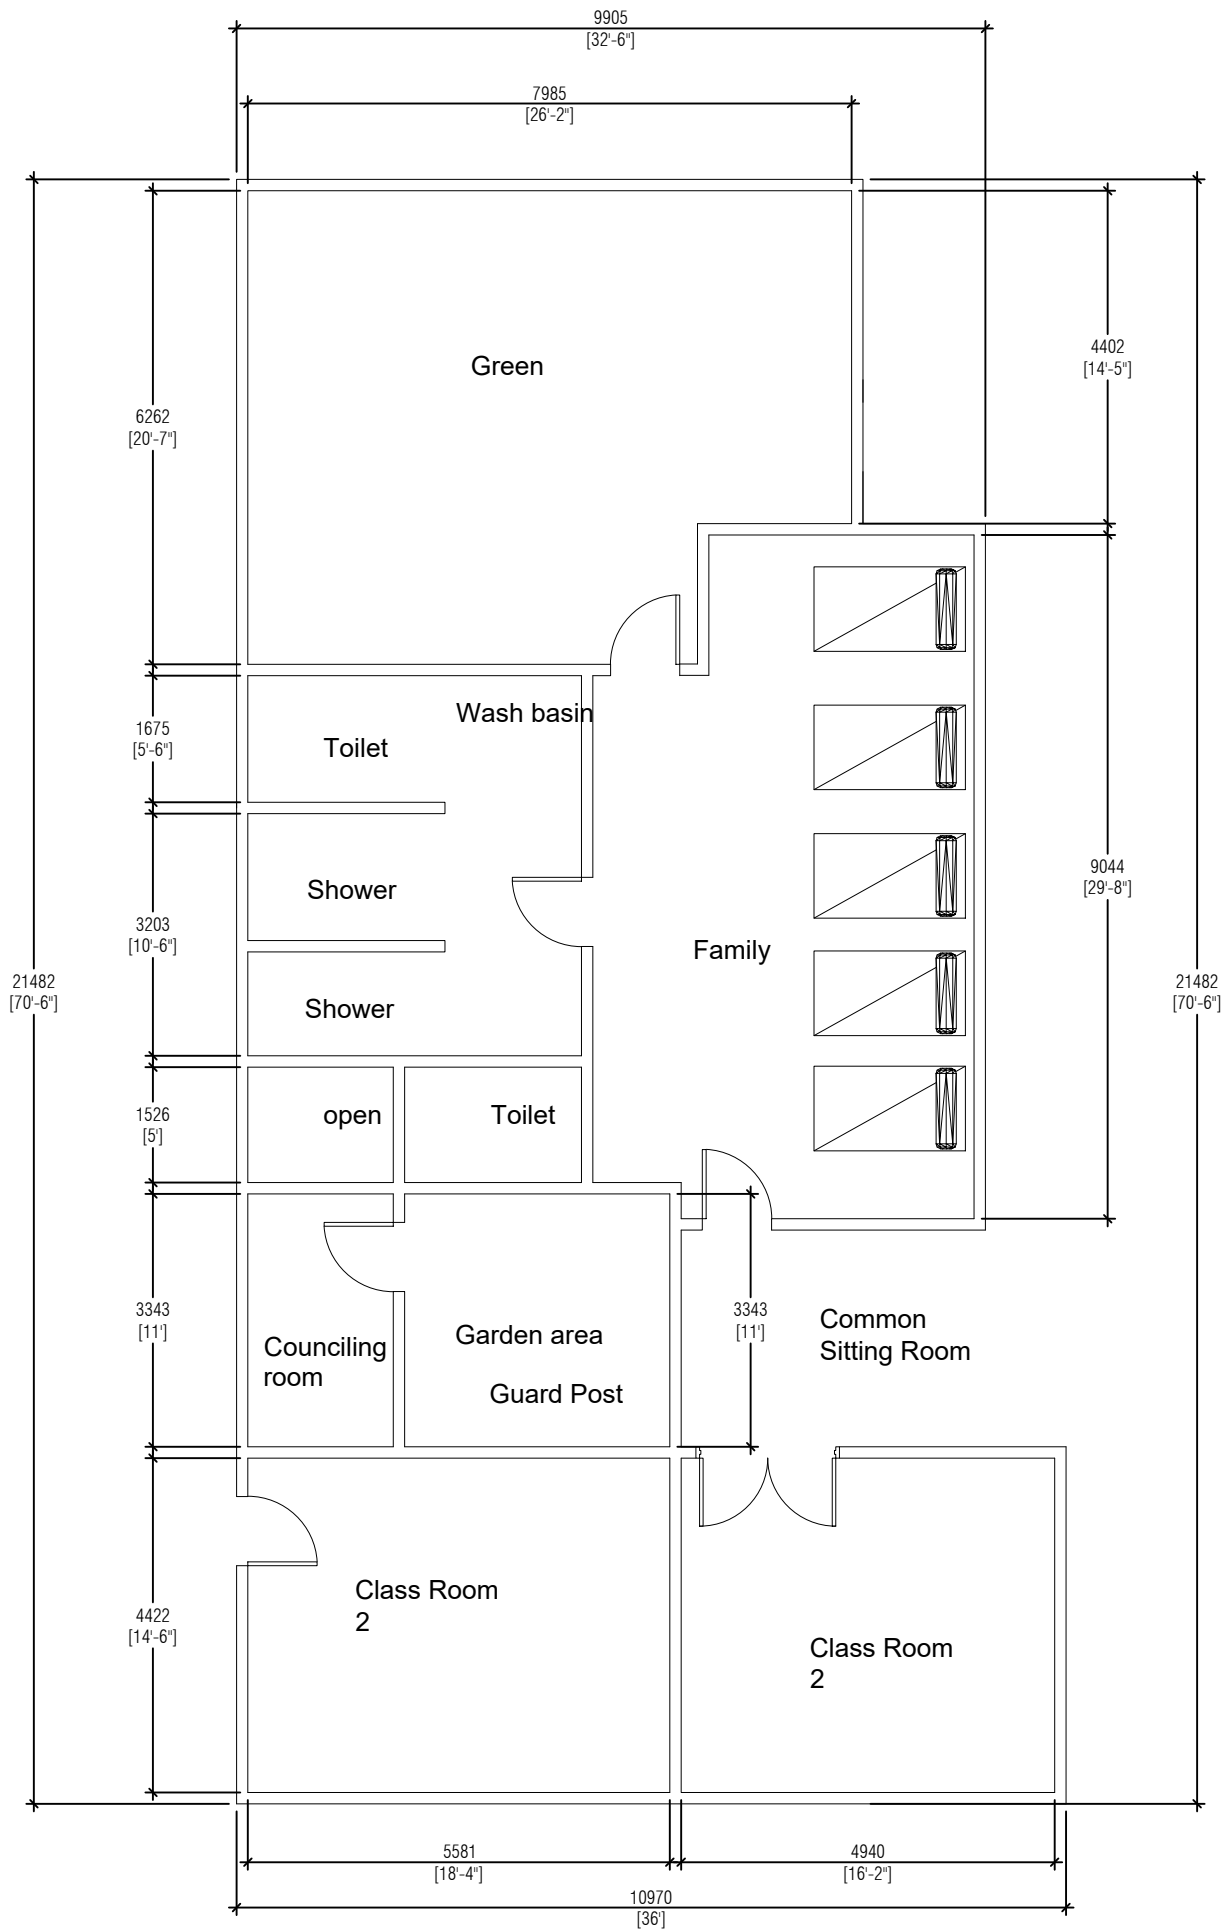

Family Block Floor Plan

SCALE 1:100

 


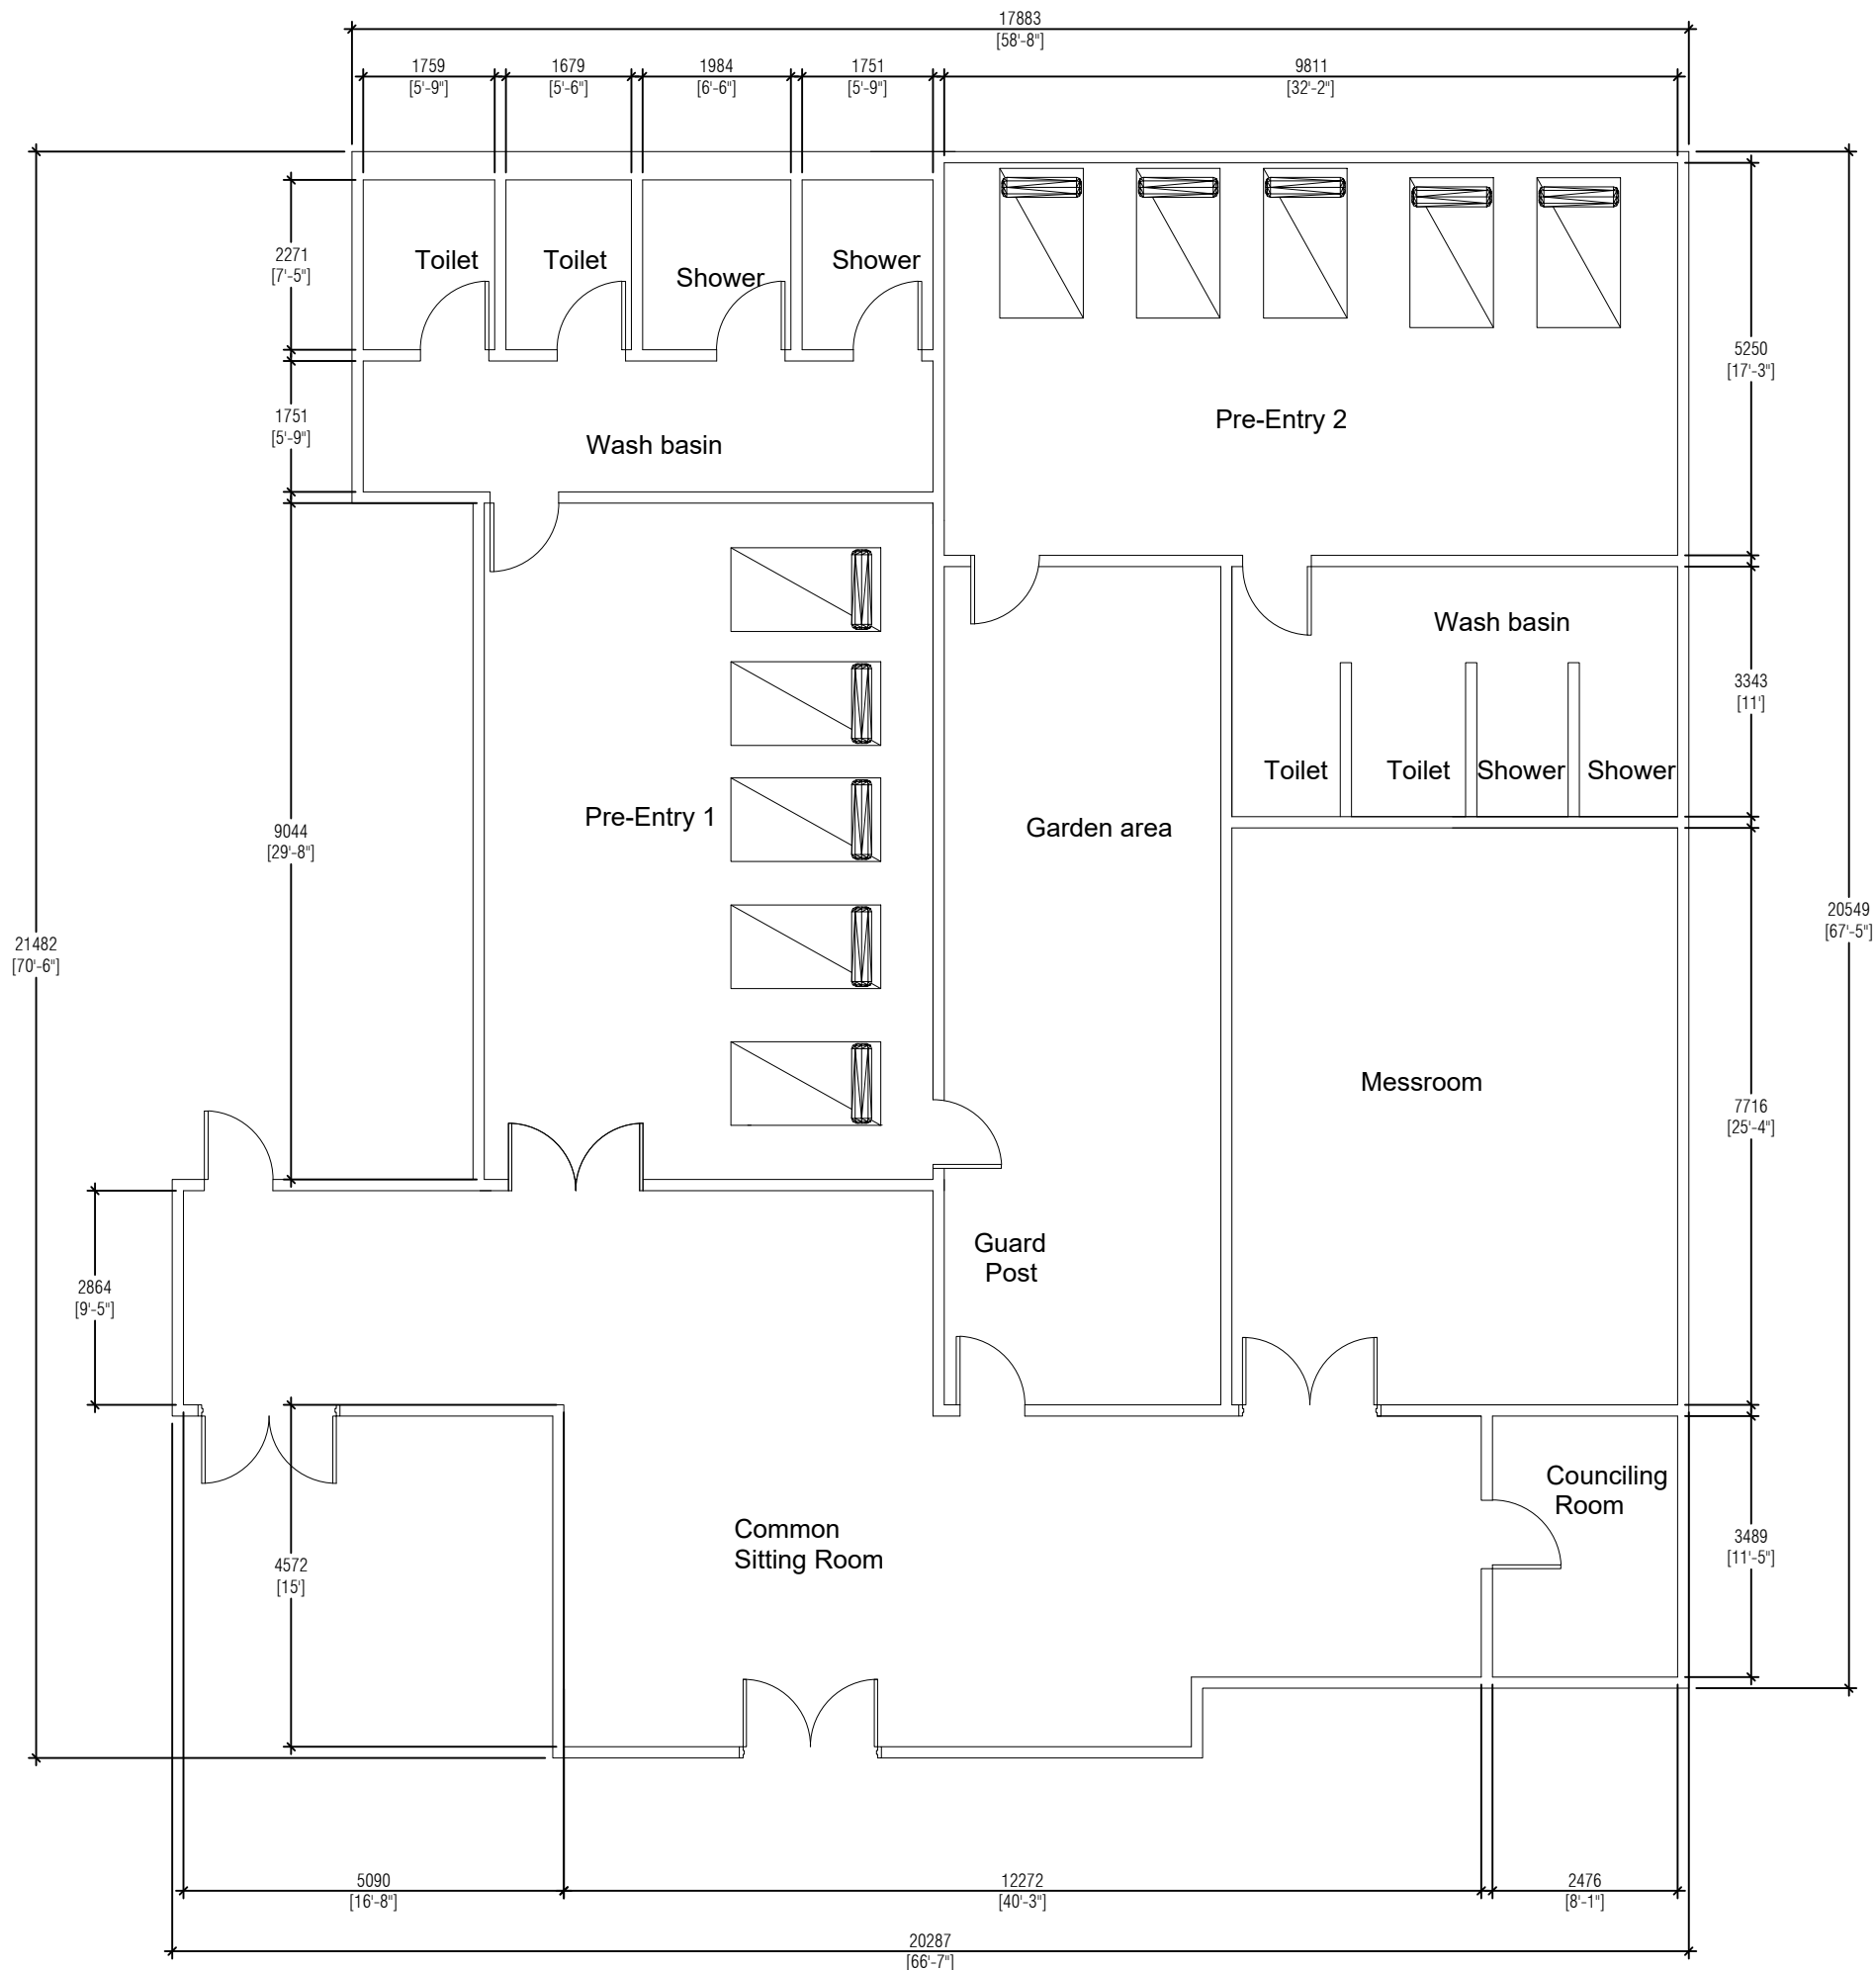

Pre-entry Blocks Floor Plan

SCALE 1:100


0 1m 2m 3m 4m 5m

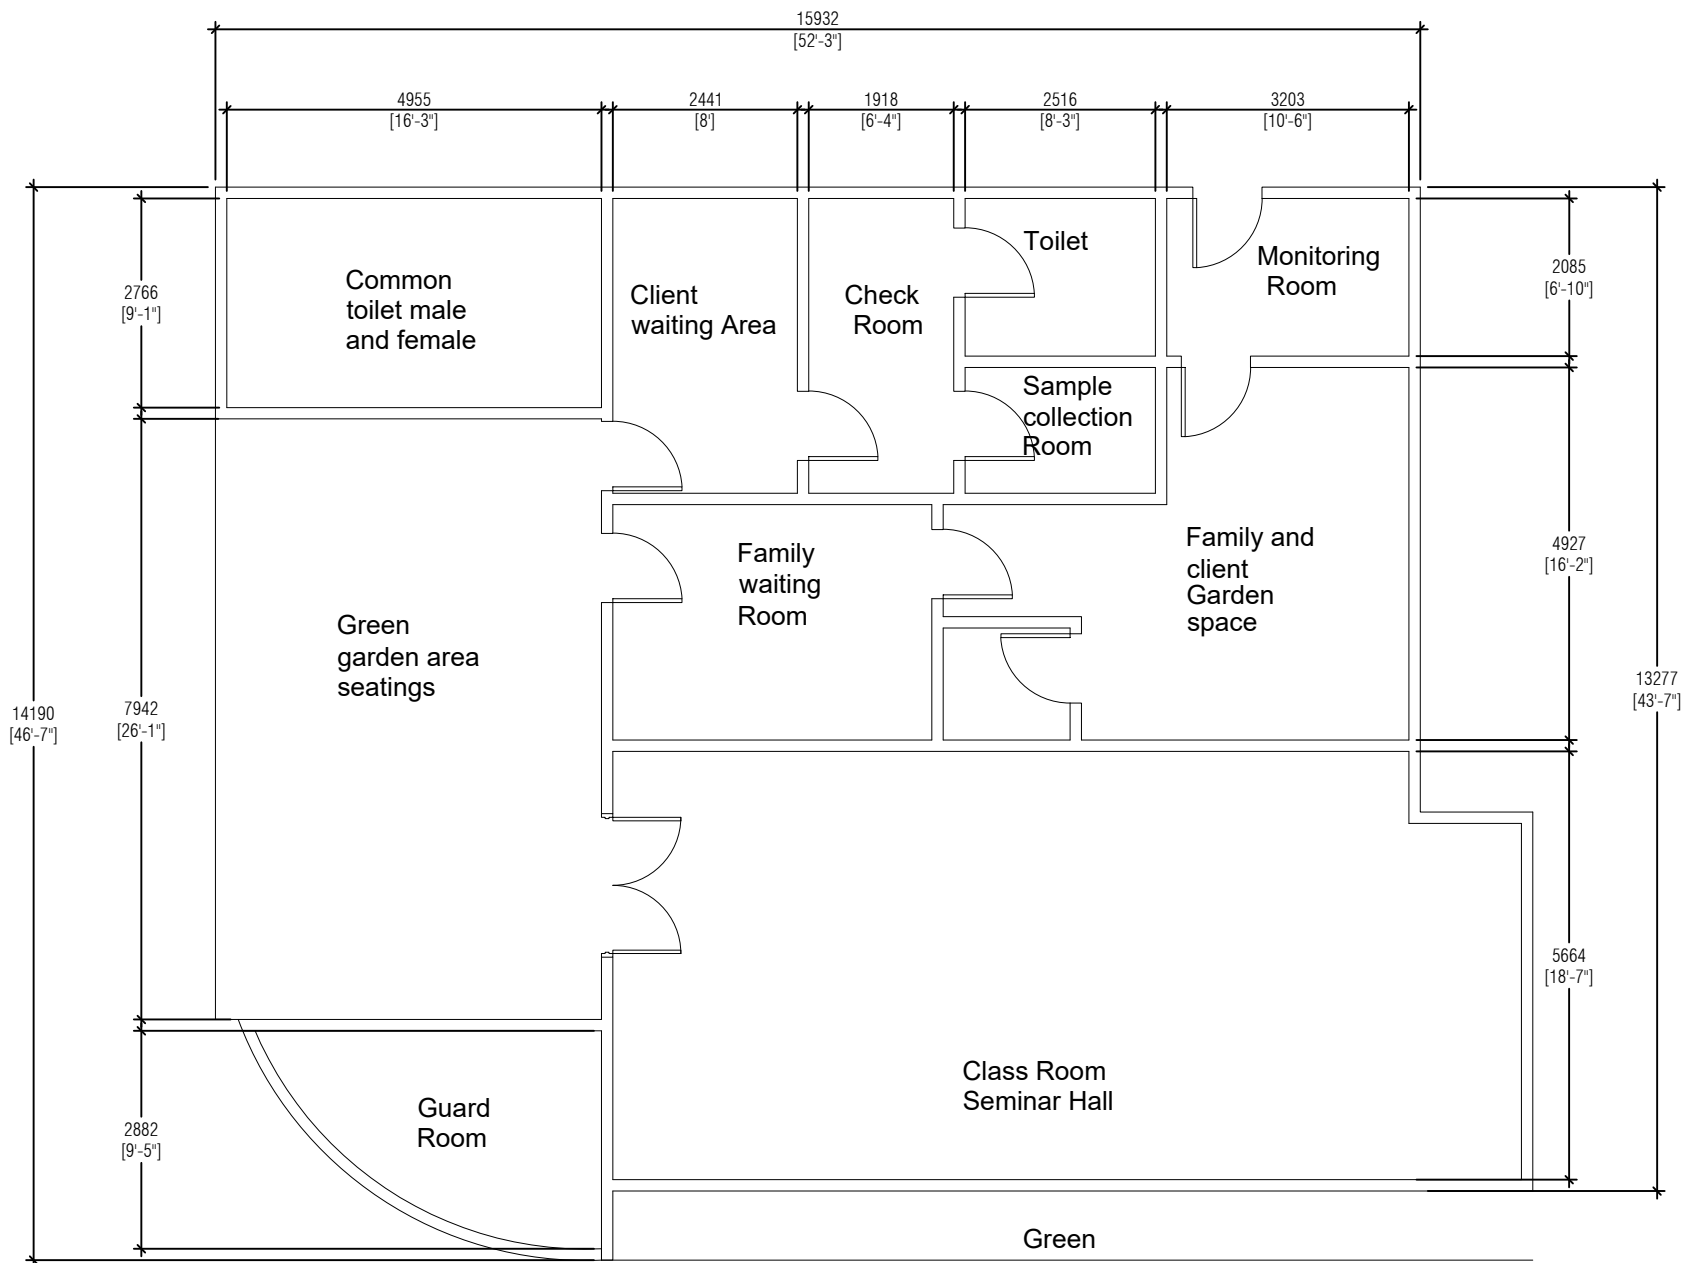

Community block Floor Plan

SCALE 1:100



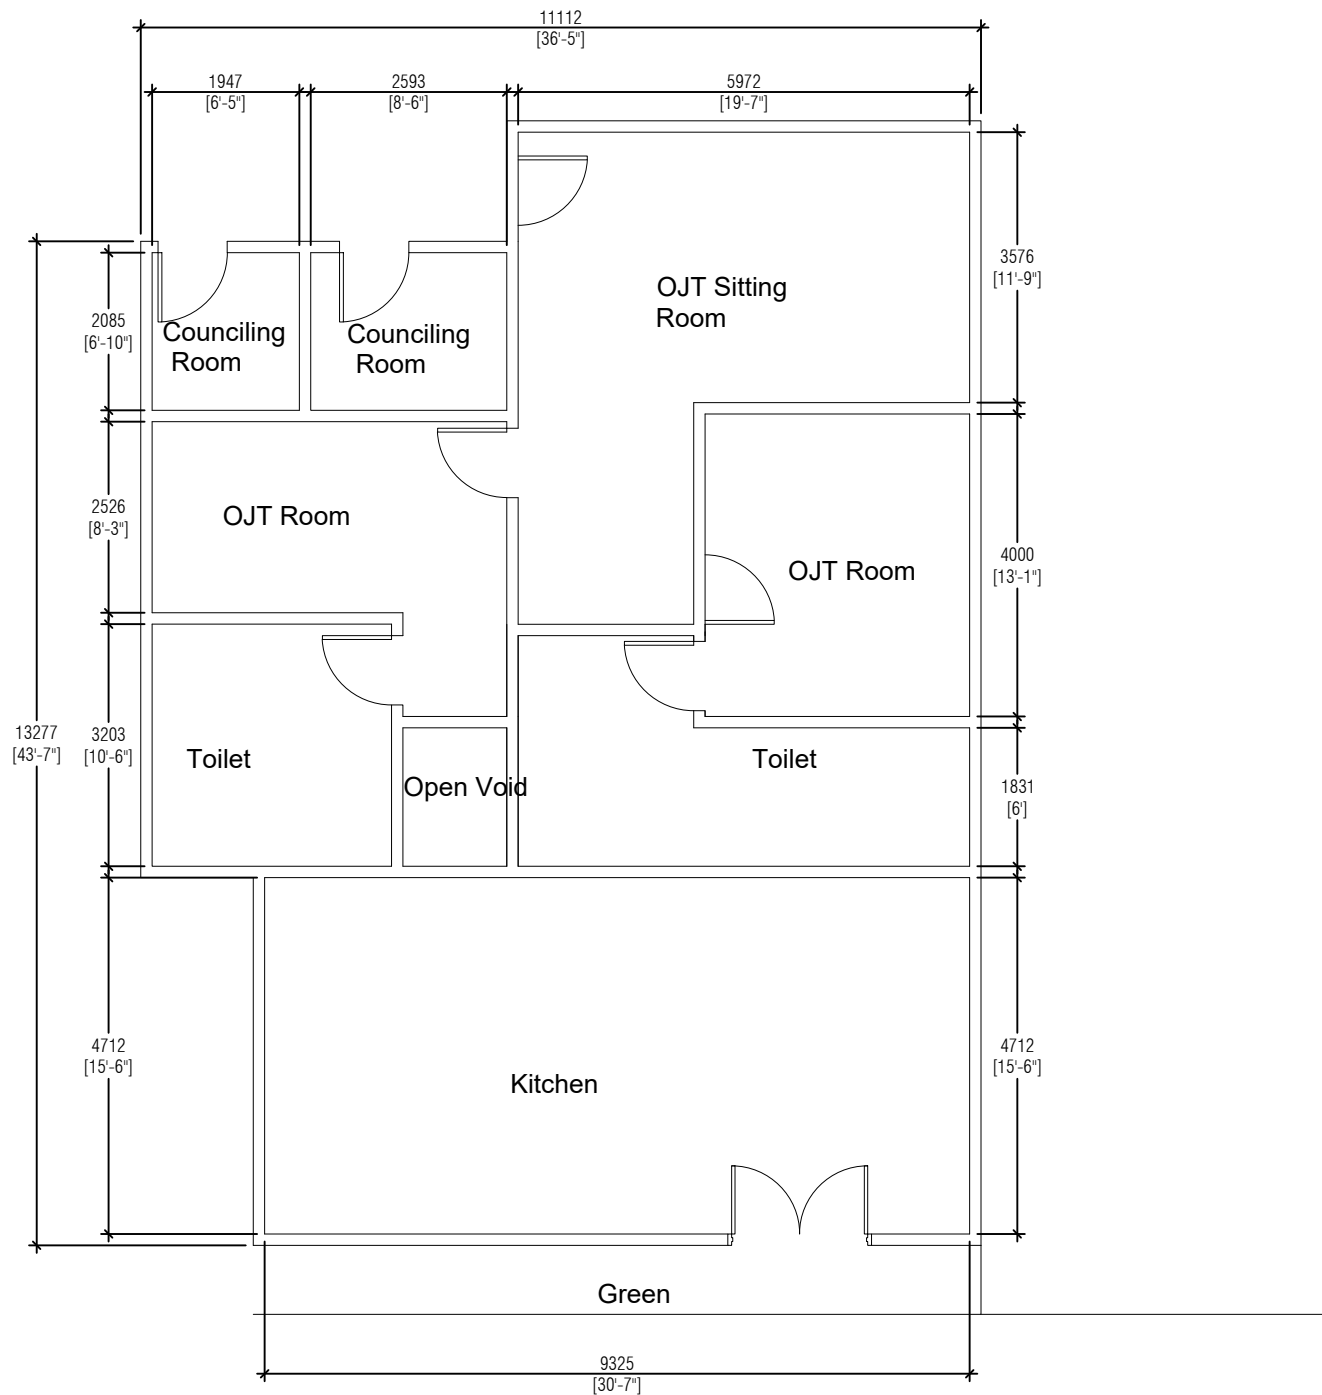

OJT Rooms Floor Plan

SCALE 1:100

