



PRIVATE LIMITED  
Rep of Maldives, Male'  
H.Mariam Building, 3 floor  
Tel: 330 6100, Fax: 300 9009  
www.island-expert.lk.com

MODULAR RESIDENTS AND RESIDENCES INSTALL

Mr. Chiragath Grah

Description	Date
	12/09/2011

Project Manager

Mr. Aron Soudanyanya

Structure Engineers

Mr. Preecha Khumina

Electrical Engineers

Mr. Wathanya Laklong

Cooperate Design

Mr. Watt Kumamaree

Project Name  
House Project  
Haaimadhee Island


Drawing Title

FLOOR PLAN

Drawing No.

Checked by:

Approved.

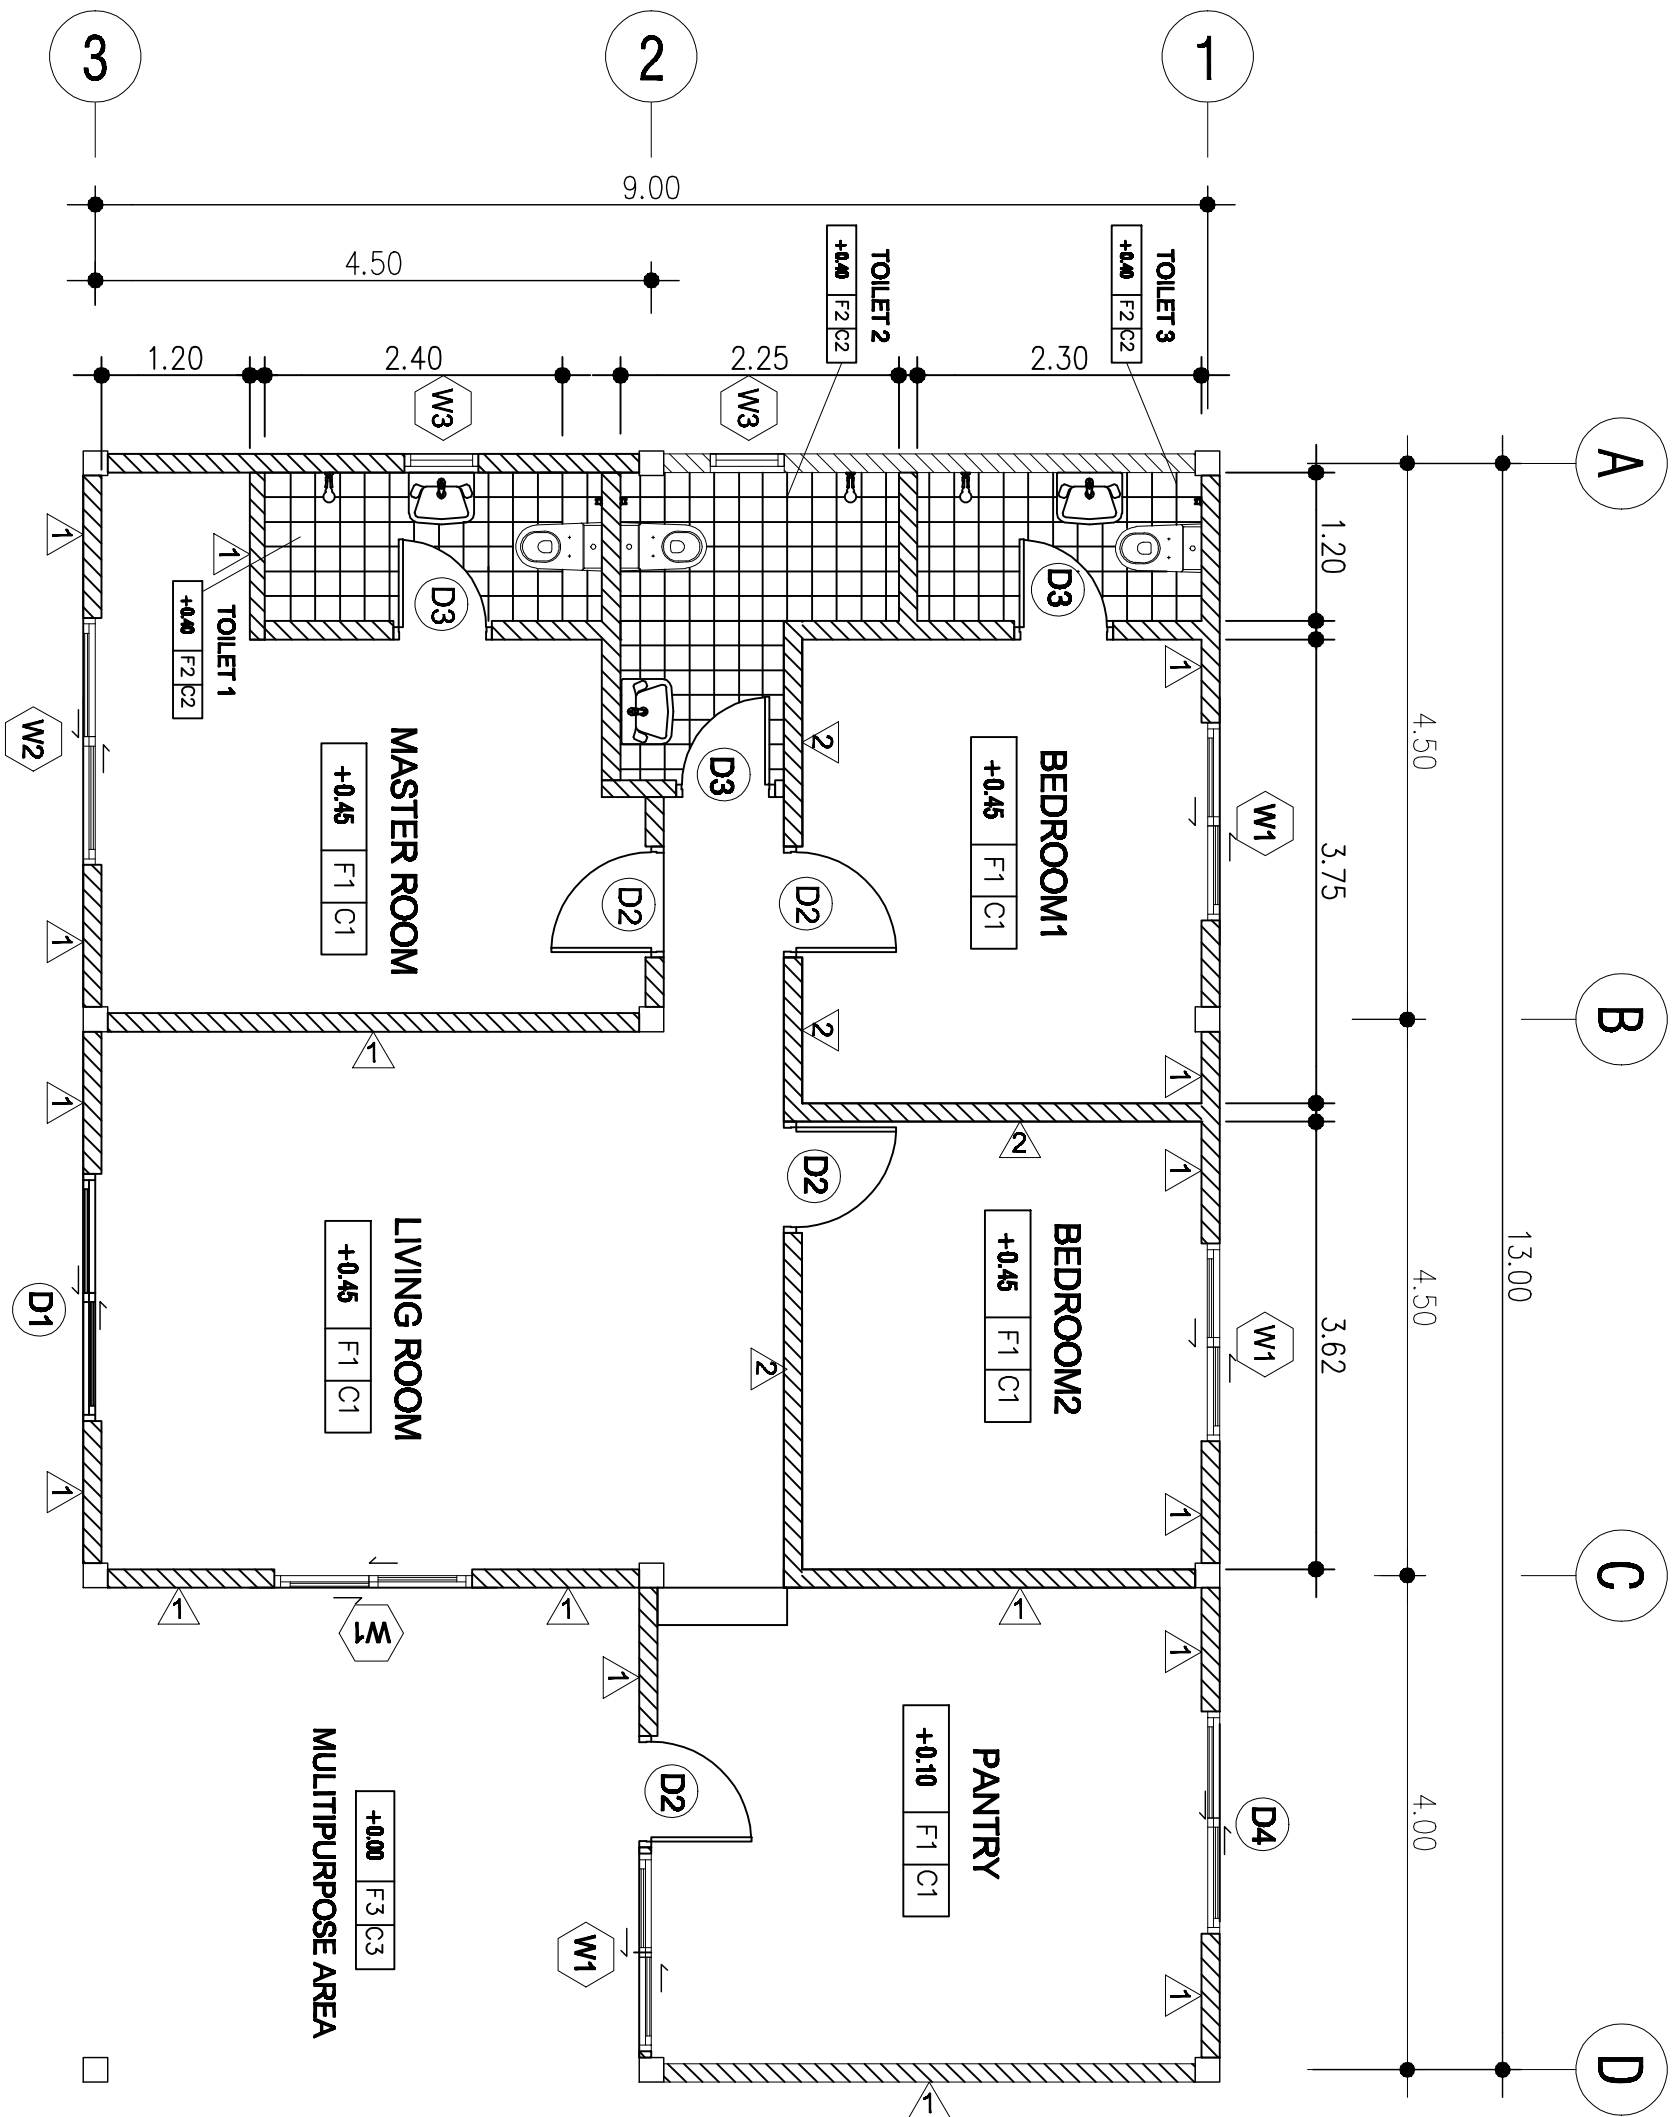

## FLOOR PLAN

SCALE 1:100