

N. MANADHOO POLICE STATION

ARCHITECTURAL AND STRUCTURAL DRAWINGS

DATE: 19-AUG-2021



PROJECT TITLE:

N. MANDHOO POLICE STATION

MALDIVES POLICE SERVICE SEAL & SIGN

CONTRACTORS SEAL & SIGN

THE DRAWINGS, CONCEPT AND DESIGN CONTAINED AREA THE PRIORITIES OF WATKINS POLICE SERVICE USE OF ANY KIND OR COPY OF WHOLE OR PART OF THIS DRAWING, CONCEPT OR DESIGN OR USE ON OTHER PRODUCTS OR SITES OTHER THAN THAT SPECIFIED ON THIS DRAWING IS STRICTLY PROHIBITED


ARCHITECT/DESIGNER	DRAFTED BY
ASSISTANT DIRECTOR	SUB INSP OF POLICE
AMMED SAHDEEM	MOHAMMED FALAH

STRUCTURAL ENGINEER	DRAFTED BY
SUB INSP OF POLICE FAZEN	SUB INSP OF POLICE MOWAMED FALAHI
CHECKED BY	CHECKED BY
ASSISTANT DIRECTOR AHMED SAADHEEN	SUB INSP OF POLICE AHMED NAJLA

ARCHITECTURAL DRAWINGS

SHEET NO. DATE: 19 AUG 2021

10-A

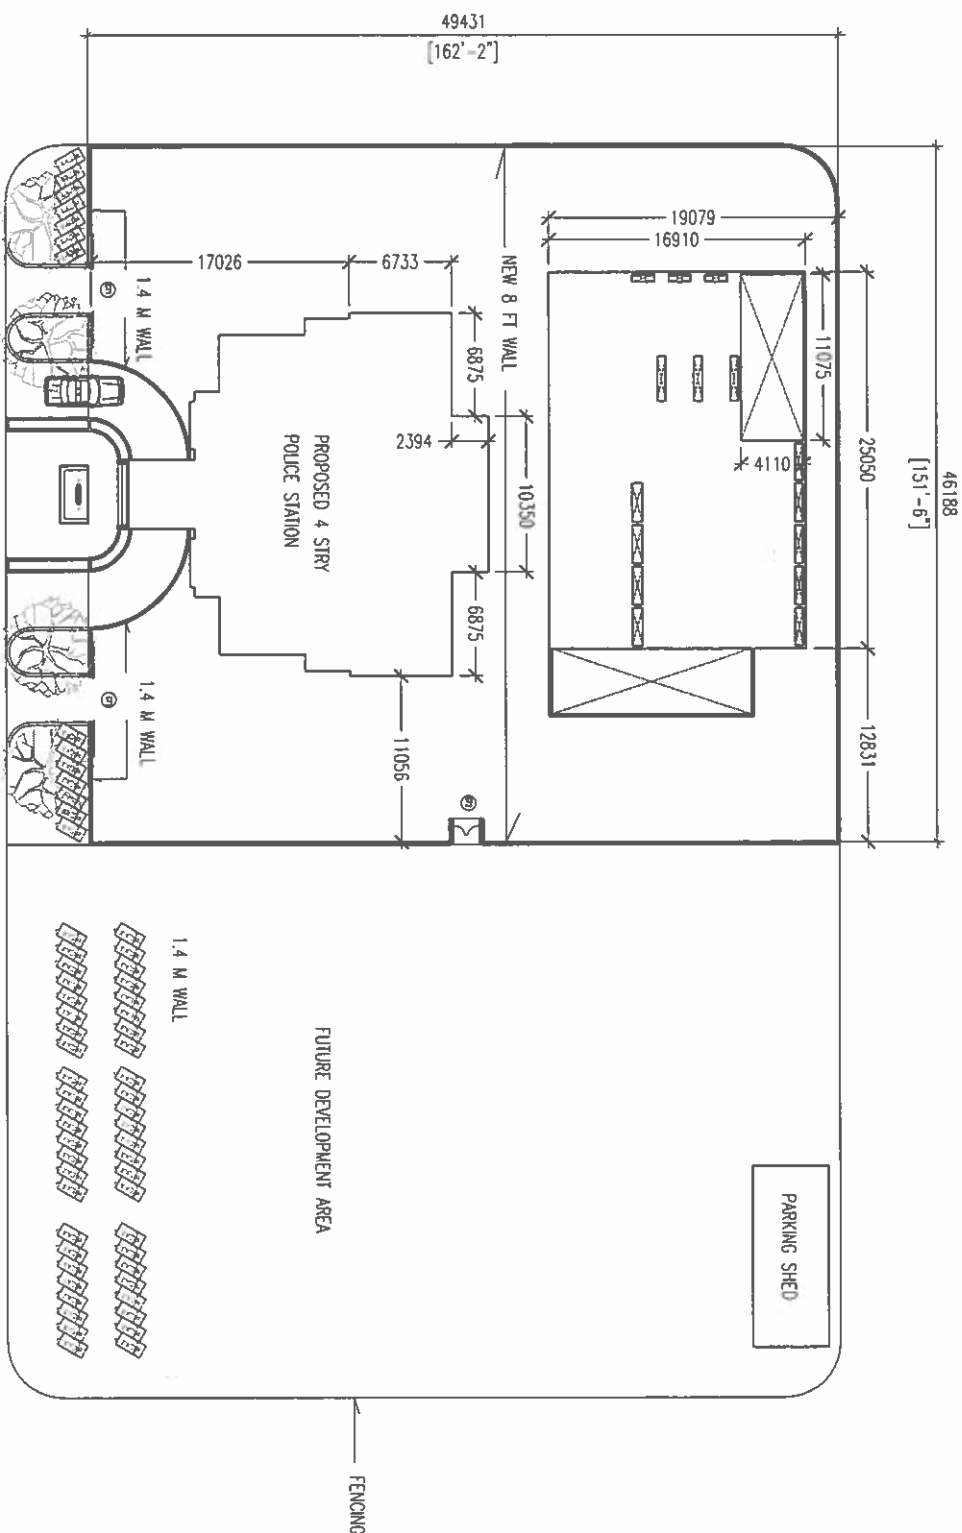

TOTAL LOT AREA = 4553.74 SQM

NEW POLICE STATION AREA = 420.07 SQM

CUSTODIAL AREA = 484.11 SQM

PARKING SHED = 60.0 SQM

TOTAL BUILT AREA = 964.18 SQM

OPEN AREA=3589.56 SQM

Ministry of National Planning, Housing & Infrastructure

ACCREDITED CHECKER

Name: Mohamed Falah VALUITY: 06.07.21 - 22.03.22

Accredited No: BPR202102581


Ministry of National Planning, Housing & Infrastructure

ACCREDITED CHECKER

Name: Ahmed Zuhail Zaeem VALIDITY: 01.04.21 - 22.03.22

Accredited No: BPR2021035A1

188

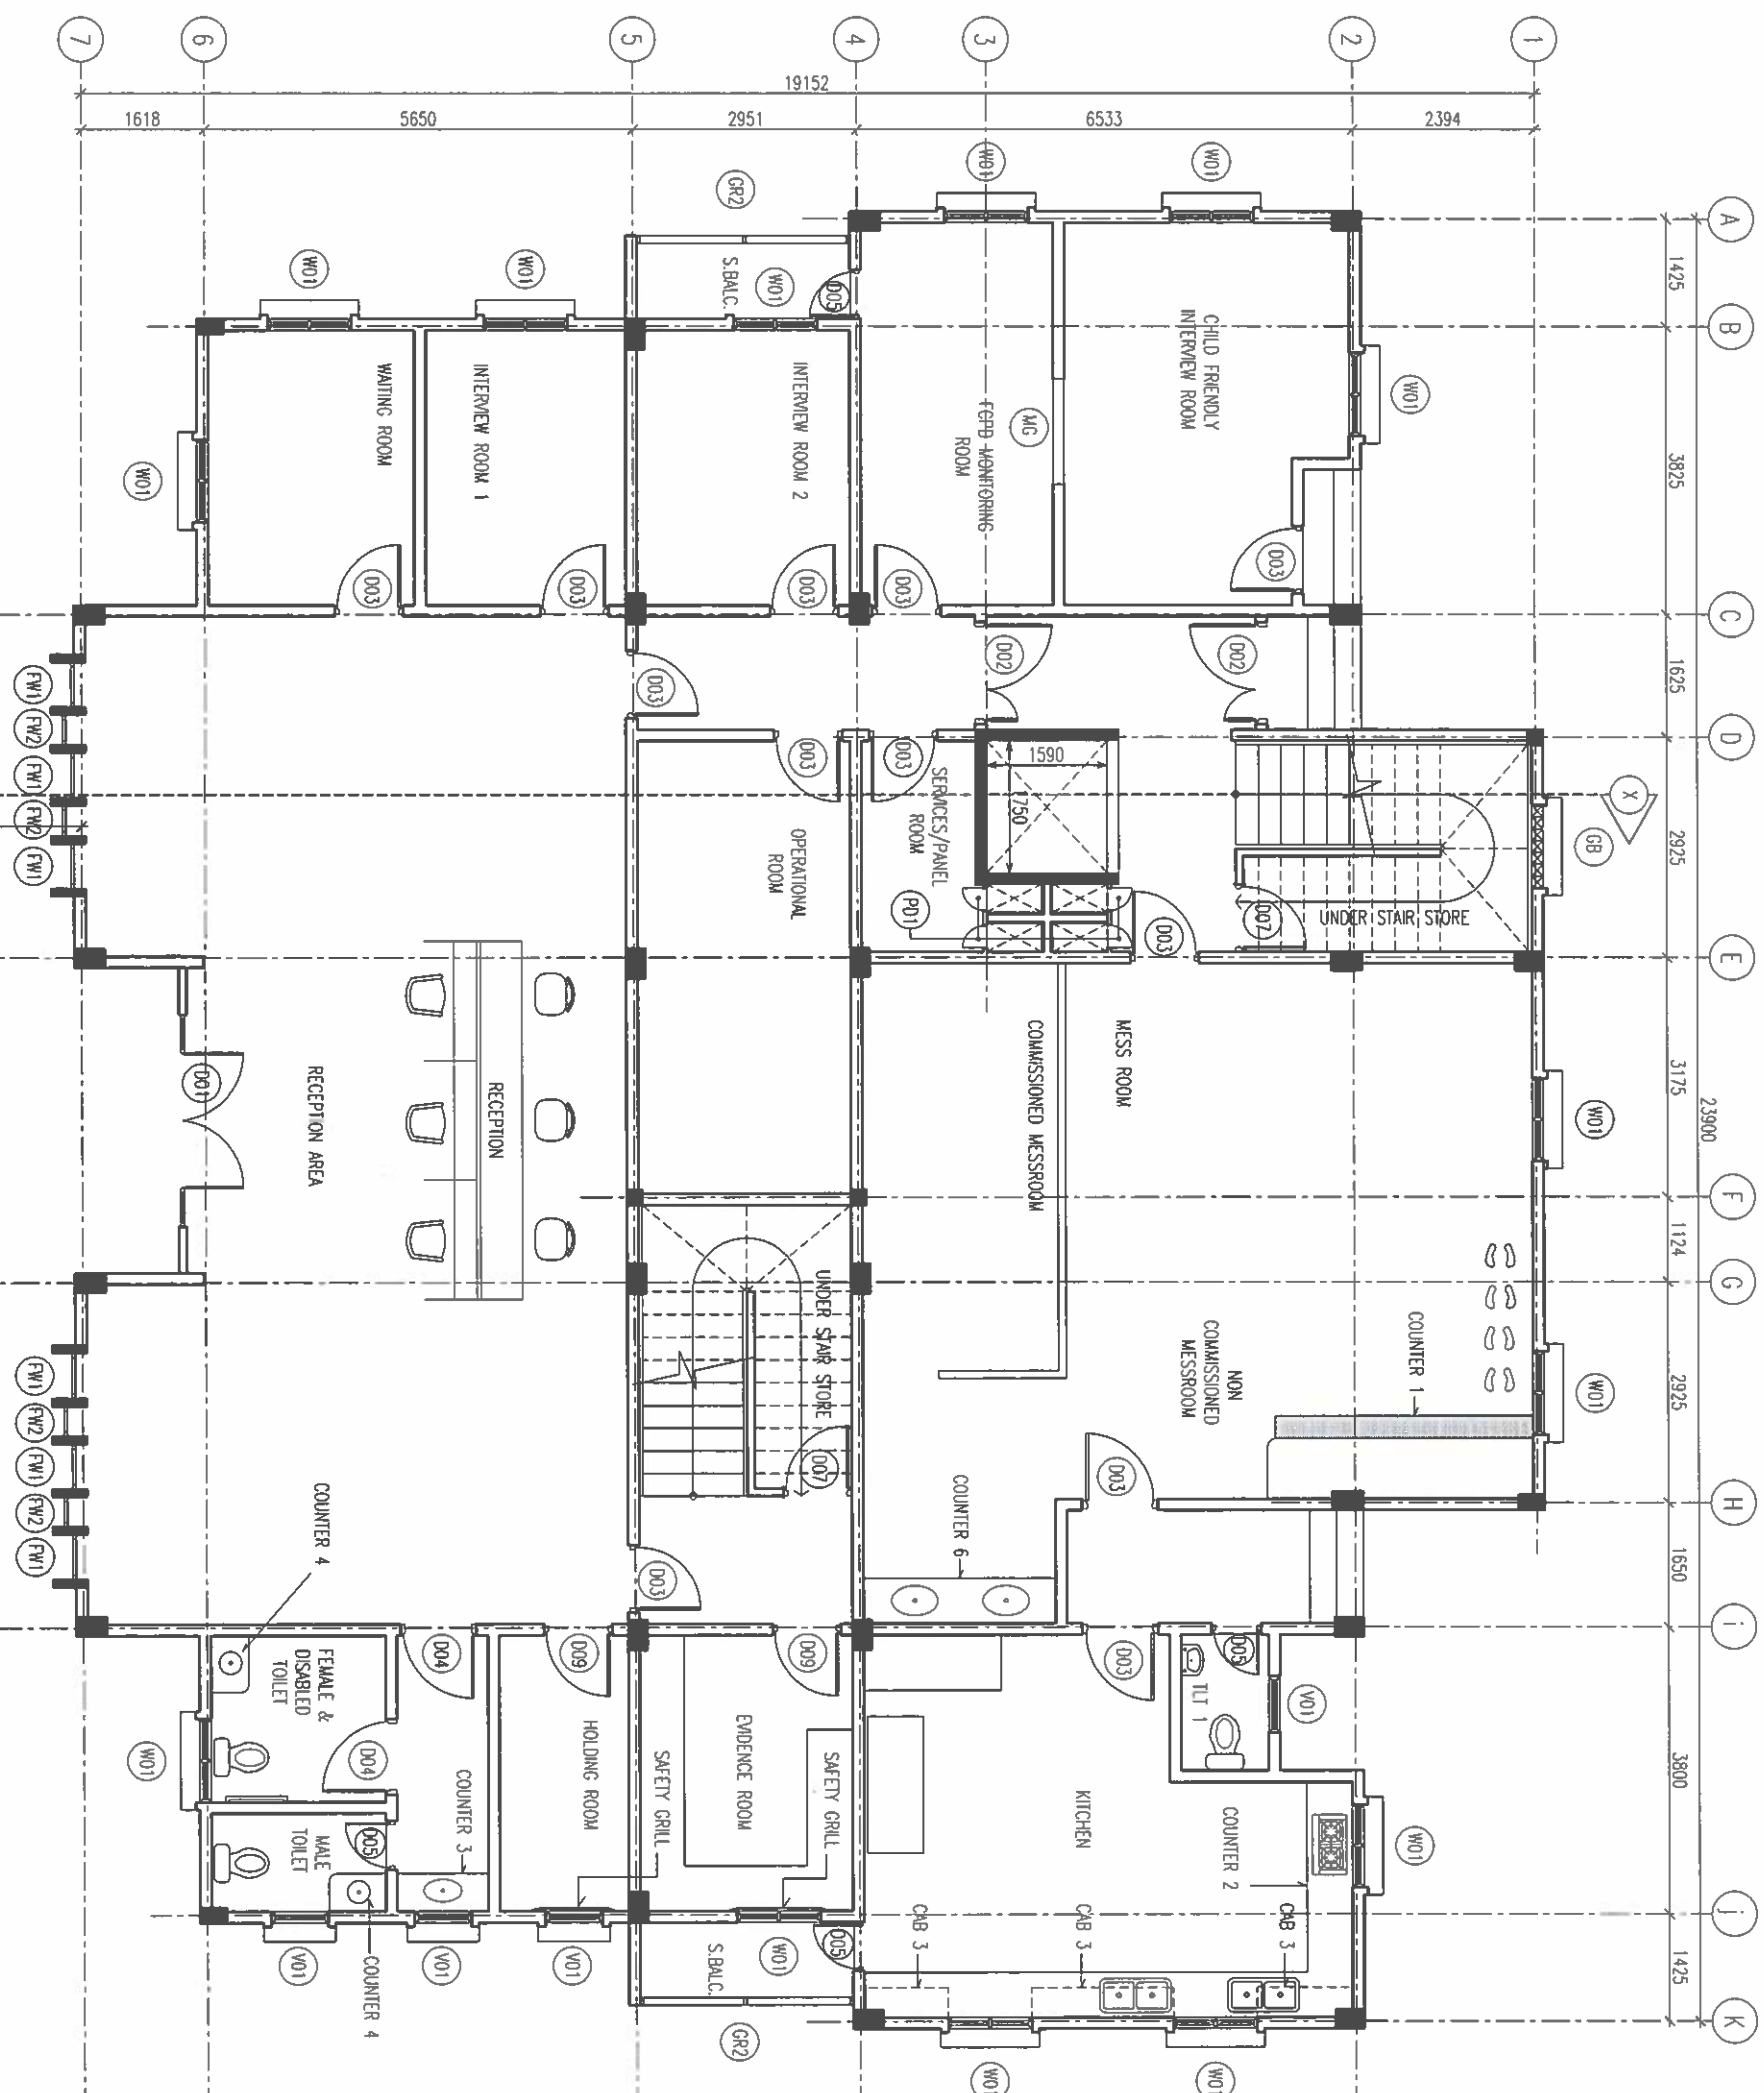

GROUND FLOOR PLAN

SCALE 1:100

Ministry of National Planning, Housing & Infrastructure

ACCREDITED CHECKER

ARCHITECTURAL CHECKER B1

Name: Mohamed Faish

VALIDITY: 06.07.21 - 22.03.22

Accredited No: BPR2021025B1

BT:2021-025-001

Ministry of National Planning, Housing & Infrastructure

ACCREDITED CHECKER

STRUCTURAL CHECKER A1

Name: Ahmed Zuhair Zeeen


VALIDITY: 01.04.21 - 22.03.22

Accredited No: BPR2021035A1

AT:2021-035-001


PROJECT TITLE:	
N. MANDHOO POLICE STATION	
MALDIVES POLICE SERVICE SEAL & SIGN	
CONTRACTORS SEAL & SIGN	
THE DRAWINGS, CONCEPT AND DESIGN CONTAINED AREA THE PROPERTIES OF MALDIVES POLICE SERVICE. USE OF ANY PART OR COPY OF WHOLE OR PART OF THIS DRAWING OR ANY OTHER DESIGN OR USE ON OTHER PRODUCTS OR SITES OTHER THAN THAT SPECIFIED ON THIS DRAWING IS STRICTLY PROHIBITED	
ARCHITECT/DESIGNER	DRAWN BY
ASSISTANT DIRECTOR	SUB INSP OF POLICE
MOHAMMED FAIAH	
STRUCTURAL ENGINEER	DRAWN BY
SUB INSP OF POLICE	SUB INSP OF POLICE
FATZEN	MOHAMMED FAIAH
CHECKED BY	CHECKED BY
ASSISTANT DIRECTOR	SUB INSP OF POLICE
AMMED SAHREH	AMMED NAZAL
ARCHITECTURAL DRAWINGS	
SHEET NO.	DATE: 19 AUG 2021

A-02

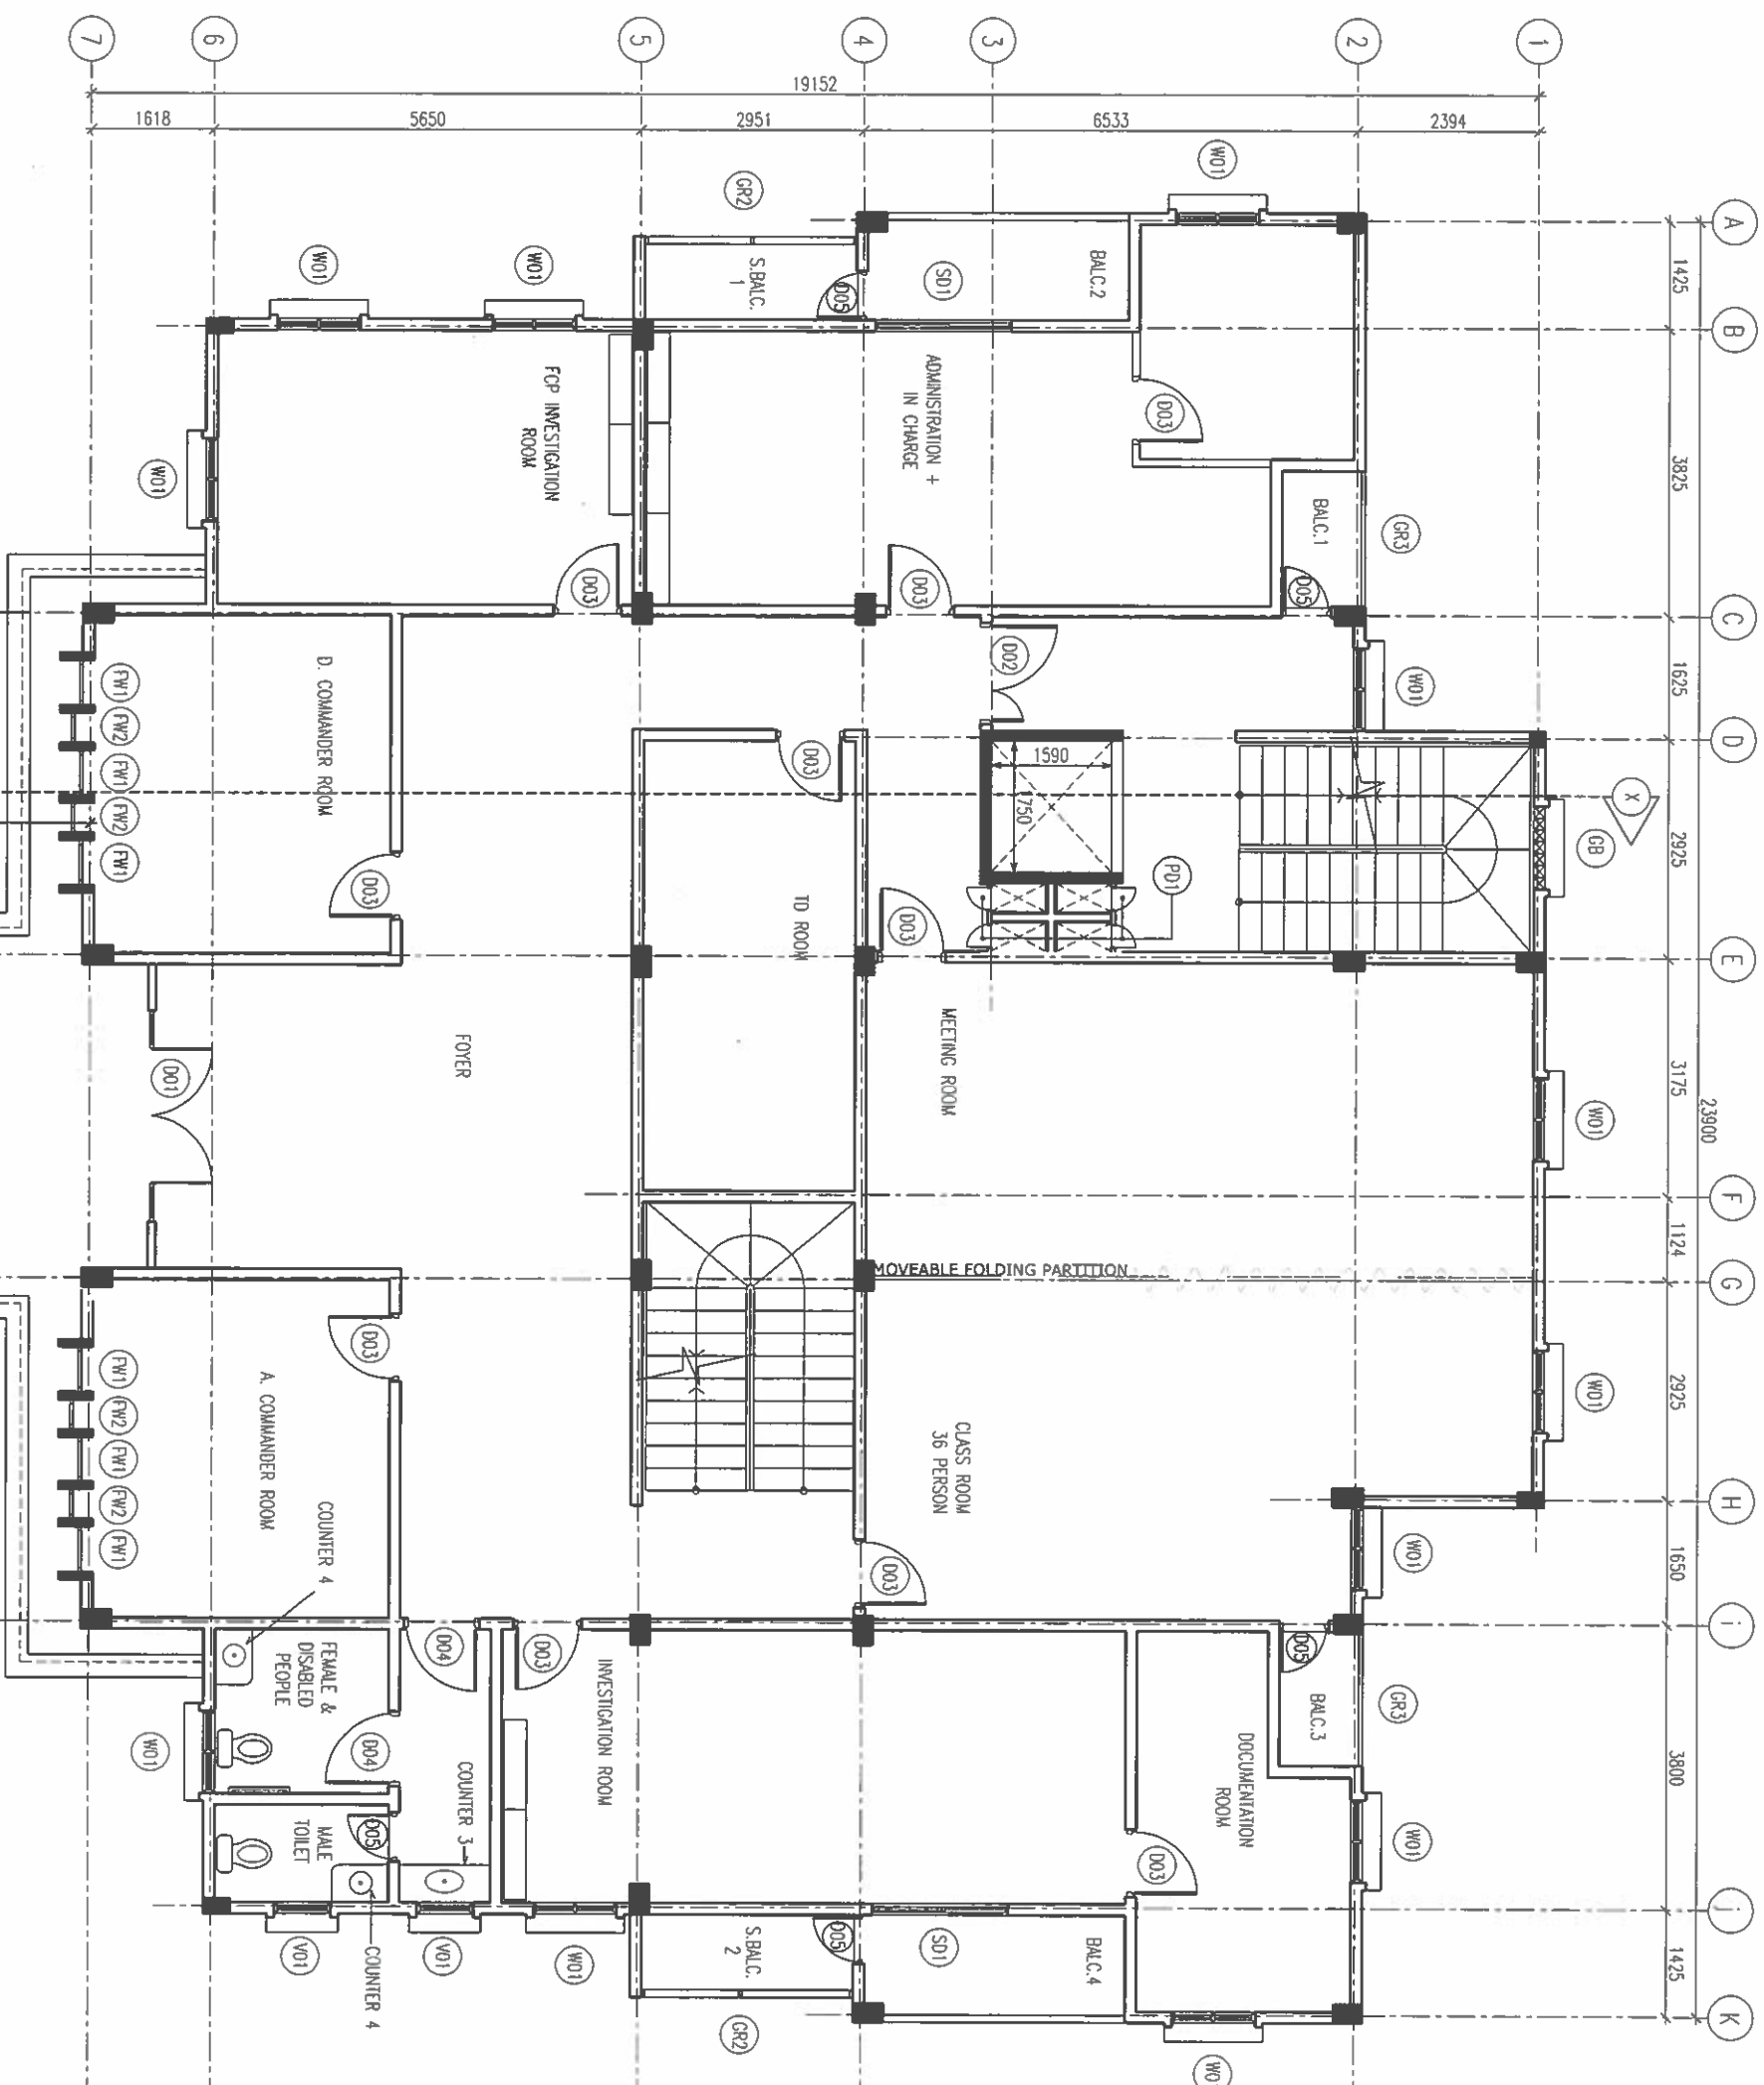

FIRST FLOOR PLAN

SCALE 1:100

 FINANCE AND ASSET MANAGEMENT INFRASTRUCTURE UNIT MALDIVES POLICE SERVICE	
PROJECT TITLE: N. MANDHOO POLICE STATION	
MALDIVES POLICE SERVICE SEAL & SIGN	
CONTRACTOR'S SEAL & SIGN	
THE DRAWINGS, CONCEPT AND DESIGN CONTAINED AREA THE PROPERTIES OF MALDIVES POLICE SERVICE, USE OF ANY AND OR COPY OF WHOLE OR PART OF THIS DRAWING CONCEPT OR DESIGN OR USE ON OTHER PROJECTS OR SITES OTHER THAN THAT SPECIFIED ON THIS DRAWING IS STRICTLY PROHIBITED	
ARCHITECT/DRAWER ASSISTANT DIRECTOR AHMED SADIQ	DRAWN BY SUB INSP OF POLICE MOHAMMED FALAH
STRUCTURAL ENGINEER SUB INSP OF POLICE FAZEEN	DRAWN BY SUB INSP OF POLICE MOHAMMED FALAH
CHECKED BY ASSISTANT DIRECTOR AHMED SADIQ	CHECKED BY SUB INSP OF POLICE AHMED NIZAL
ARCHITECTURAL DRAWINGS	
SHEET NO.	DATE: 19 AUG 2021

A-03



Ministry of National Planning, Housing & Infrastructure

ACCREDITED CHECKER

ARCHITECTURAL CHECKER B1

Name: Mohamed Fahh
Accredited No: BPR202102581
VALIDITY: 04.07.21 - 22.03.22
B1-2021-025-001




Ministry of National Planning, Housing & Infrastructure

ACCREDITED CHECKER


STRUCTURAL CHECKER A1

Name: Ahmed Zuhair Zaeem
Accredited No: BPR2021035A1
VALIDITY: 01.04.21 - 22.03.22
A1-2021-035-001

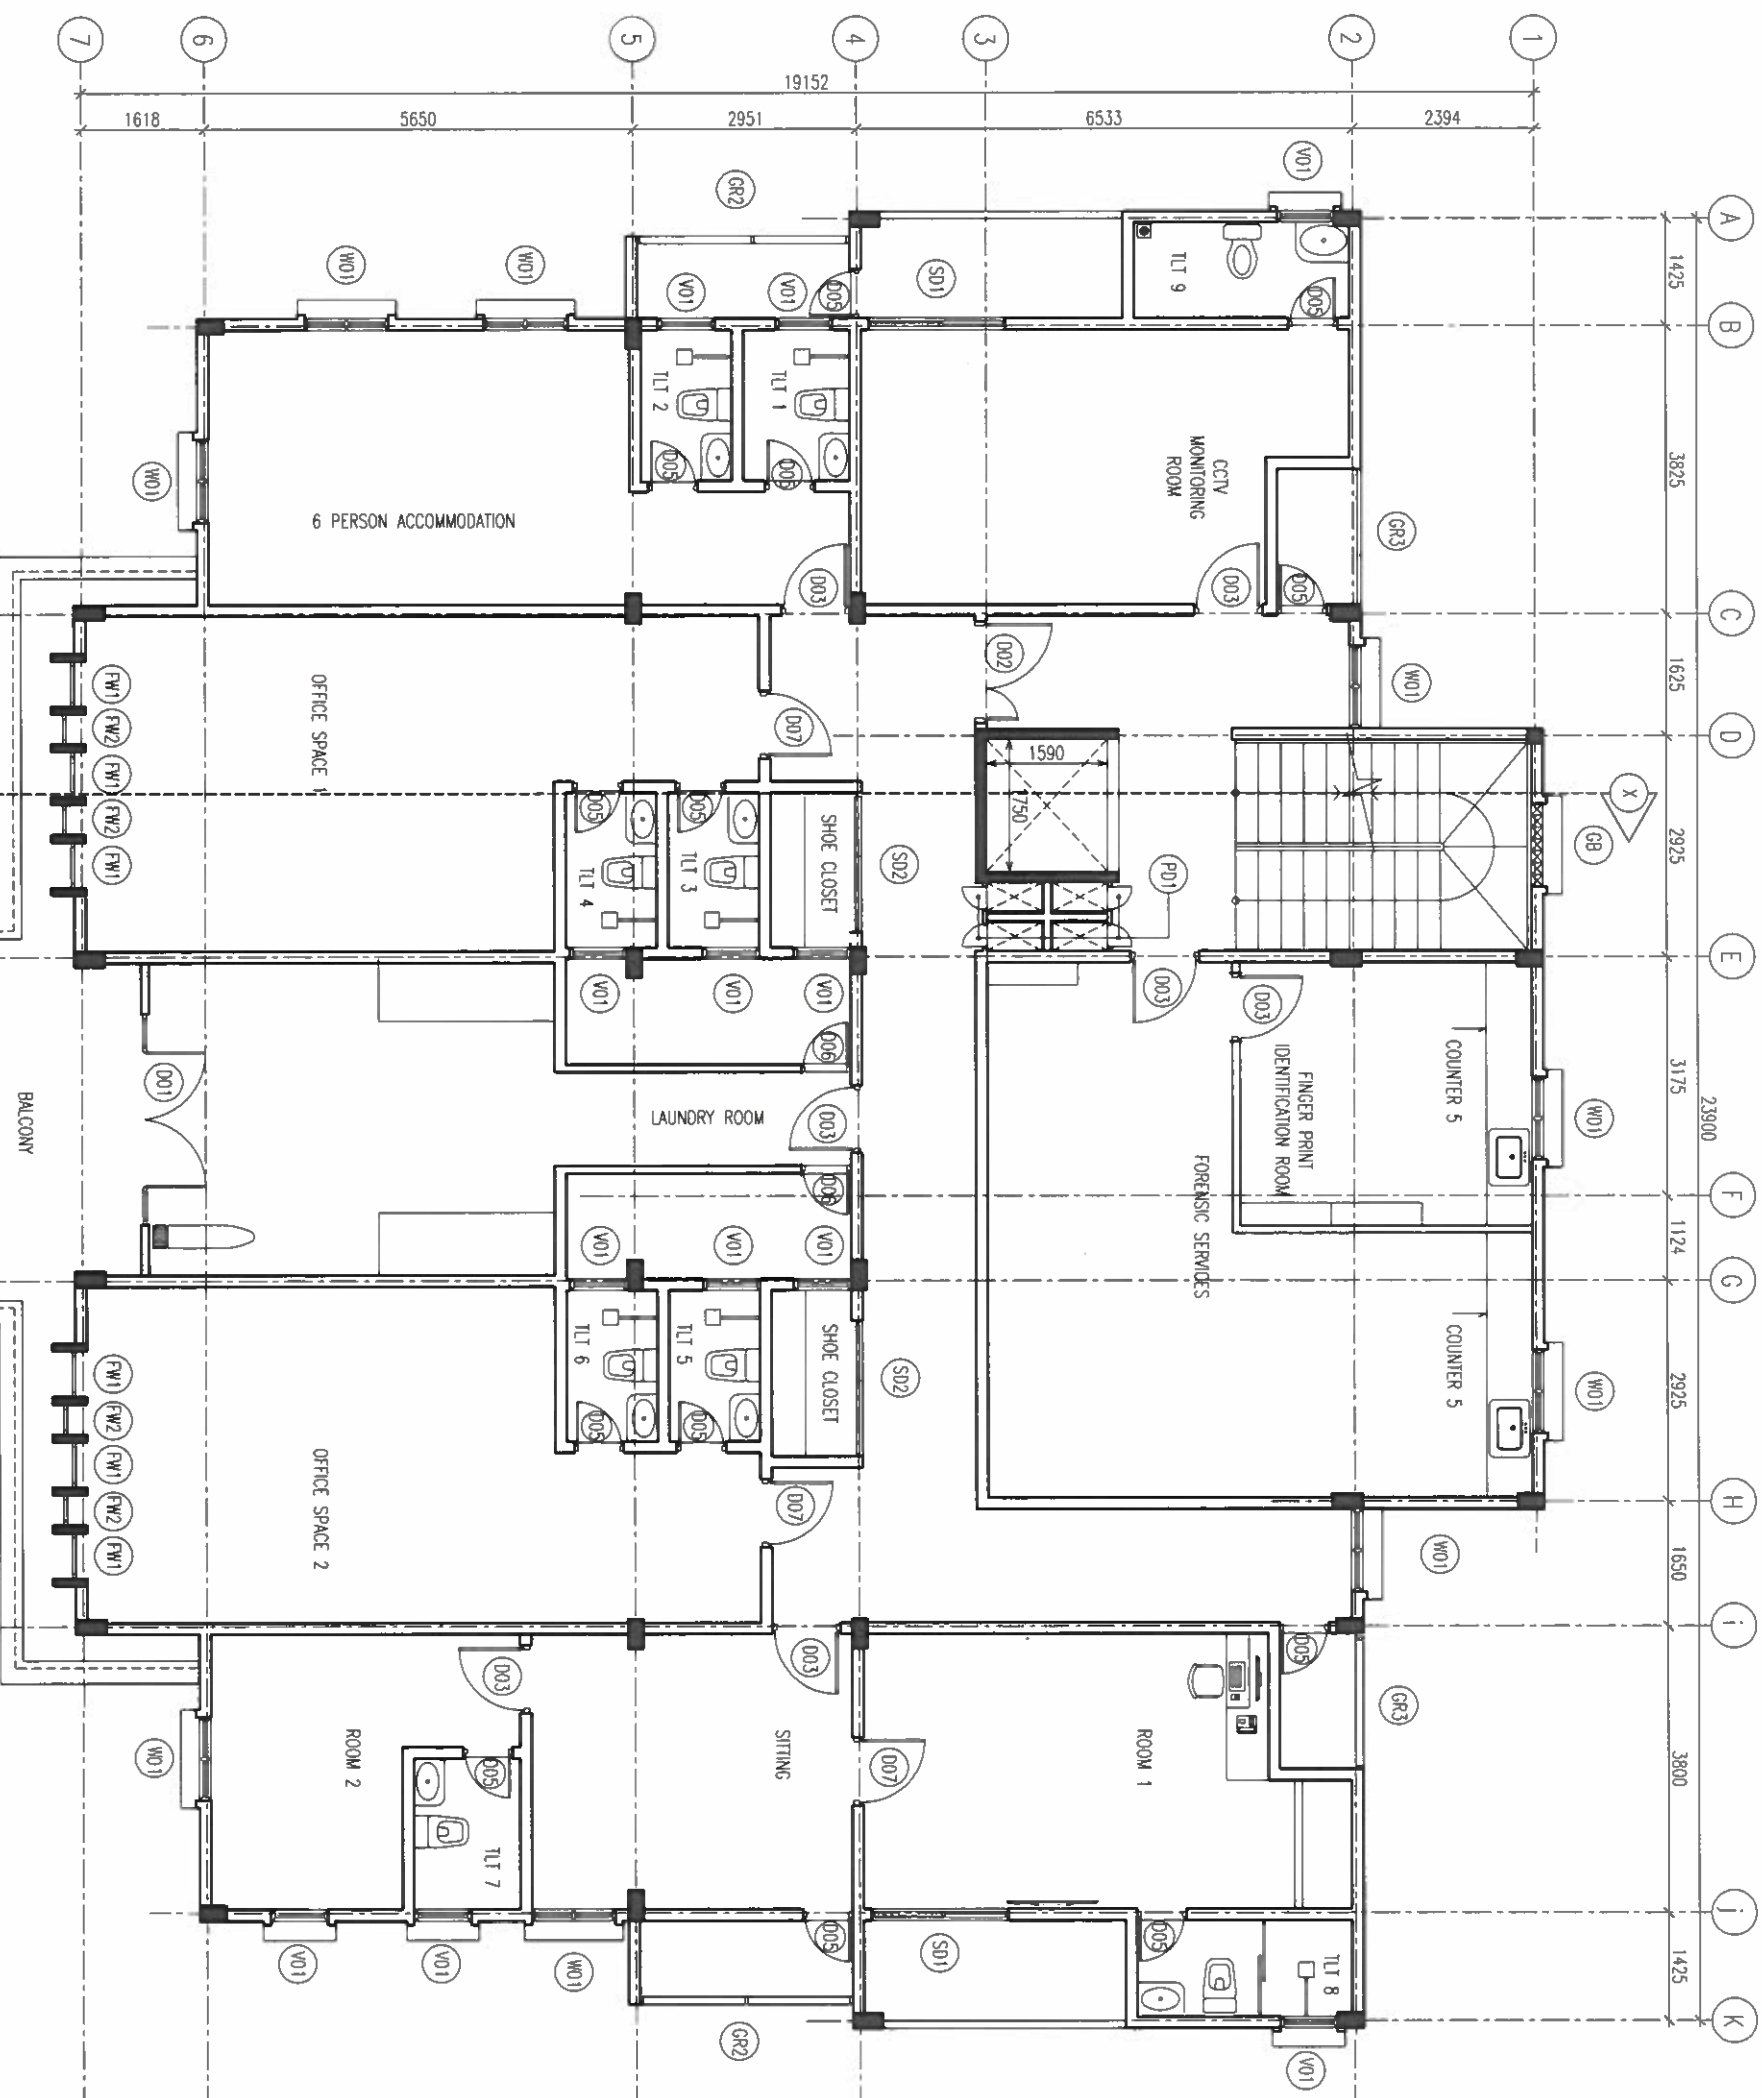

SECOND FLOOR PLAN

SCALE 1:100

 FINANCE AND ASSET MANAGEMENT INFRASTRUCTURE UNIT MALDIVES POLICE SERVICE	
PROJECT TITLE: N. MANDHOO POLICE STATION	
MALDIVES POLICE SERVICE SEAL & SIGN	
CONTRACTORS SEAL & SIGN	
THE DRAWINGS, CONCEPT AND DESIGN CONTAINED AREA THE PROPERTIES OF MALDIVES POLICE SERVICE. USE OF ANY KIND OR COPY OF WHOLE OR PART OF THIS DRAWING, CONCEPT OR DESIGN OR USE ON OTHER PROJECTS OR SITES OTHER THAN THAT SPECIFIED ON THIS DRAWING IS STRICTLY PROHIBITED	
ARCHITECT/DESIGNER ASSISTANT DIRECTOR AHMED SHAMEEL	DRAFTED BY SUB INSP OF POLICE MOHAMMED FALAH
STRUCTURAL ENGINEER SUB INSP OF POLICE FAZEEN	DRAFTED BY SUB INSP OF POLICE MOHAMMED FALAH
CHECKED BY ASSISTANT DIRECTOR AHMED SHAMEEL	CHECKED BY SUB INSP OF POLICE AHMED NAZAL
ARCHITECTURAL DRAWINGS	
SHEET NO.	DATE: 19 AUG 2021

A-04

Ministry of National Planning, Housing & Infrastructure

ACCREDITED CHECKER

ARCHITECTURAL CHECKER B1

Name: Mohamed Faiah

Accredited No: BPR2021025B1

VALIDITY: 08.07.21 - 22.03.22

B1-2021-025-001

Ministry of National Planning, Housing & Infrastructure

ACCREDITED CHECKER


STRUCTURAL CHECKER A1

Name: Ahmed Zuhair Zaem

Accredited No: BPR2021035A1

VALIDITY: 01.04.21 - 22.03.22

A1-2021-035-001

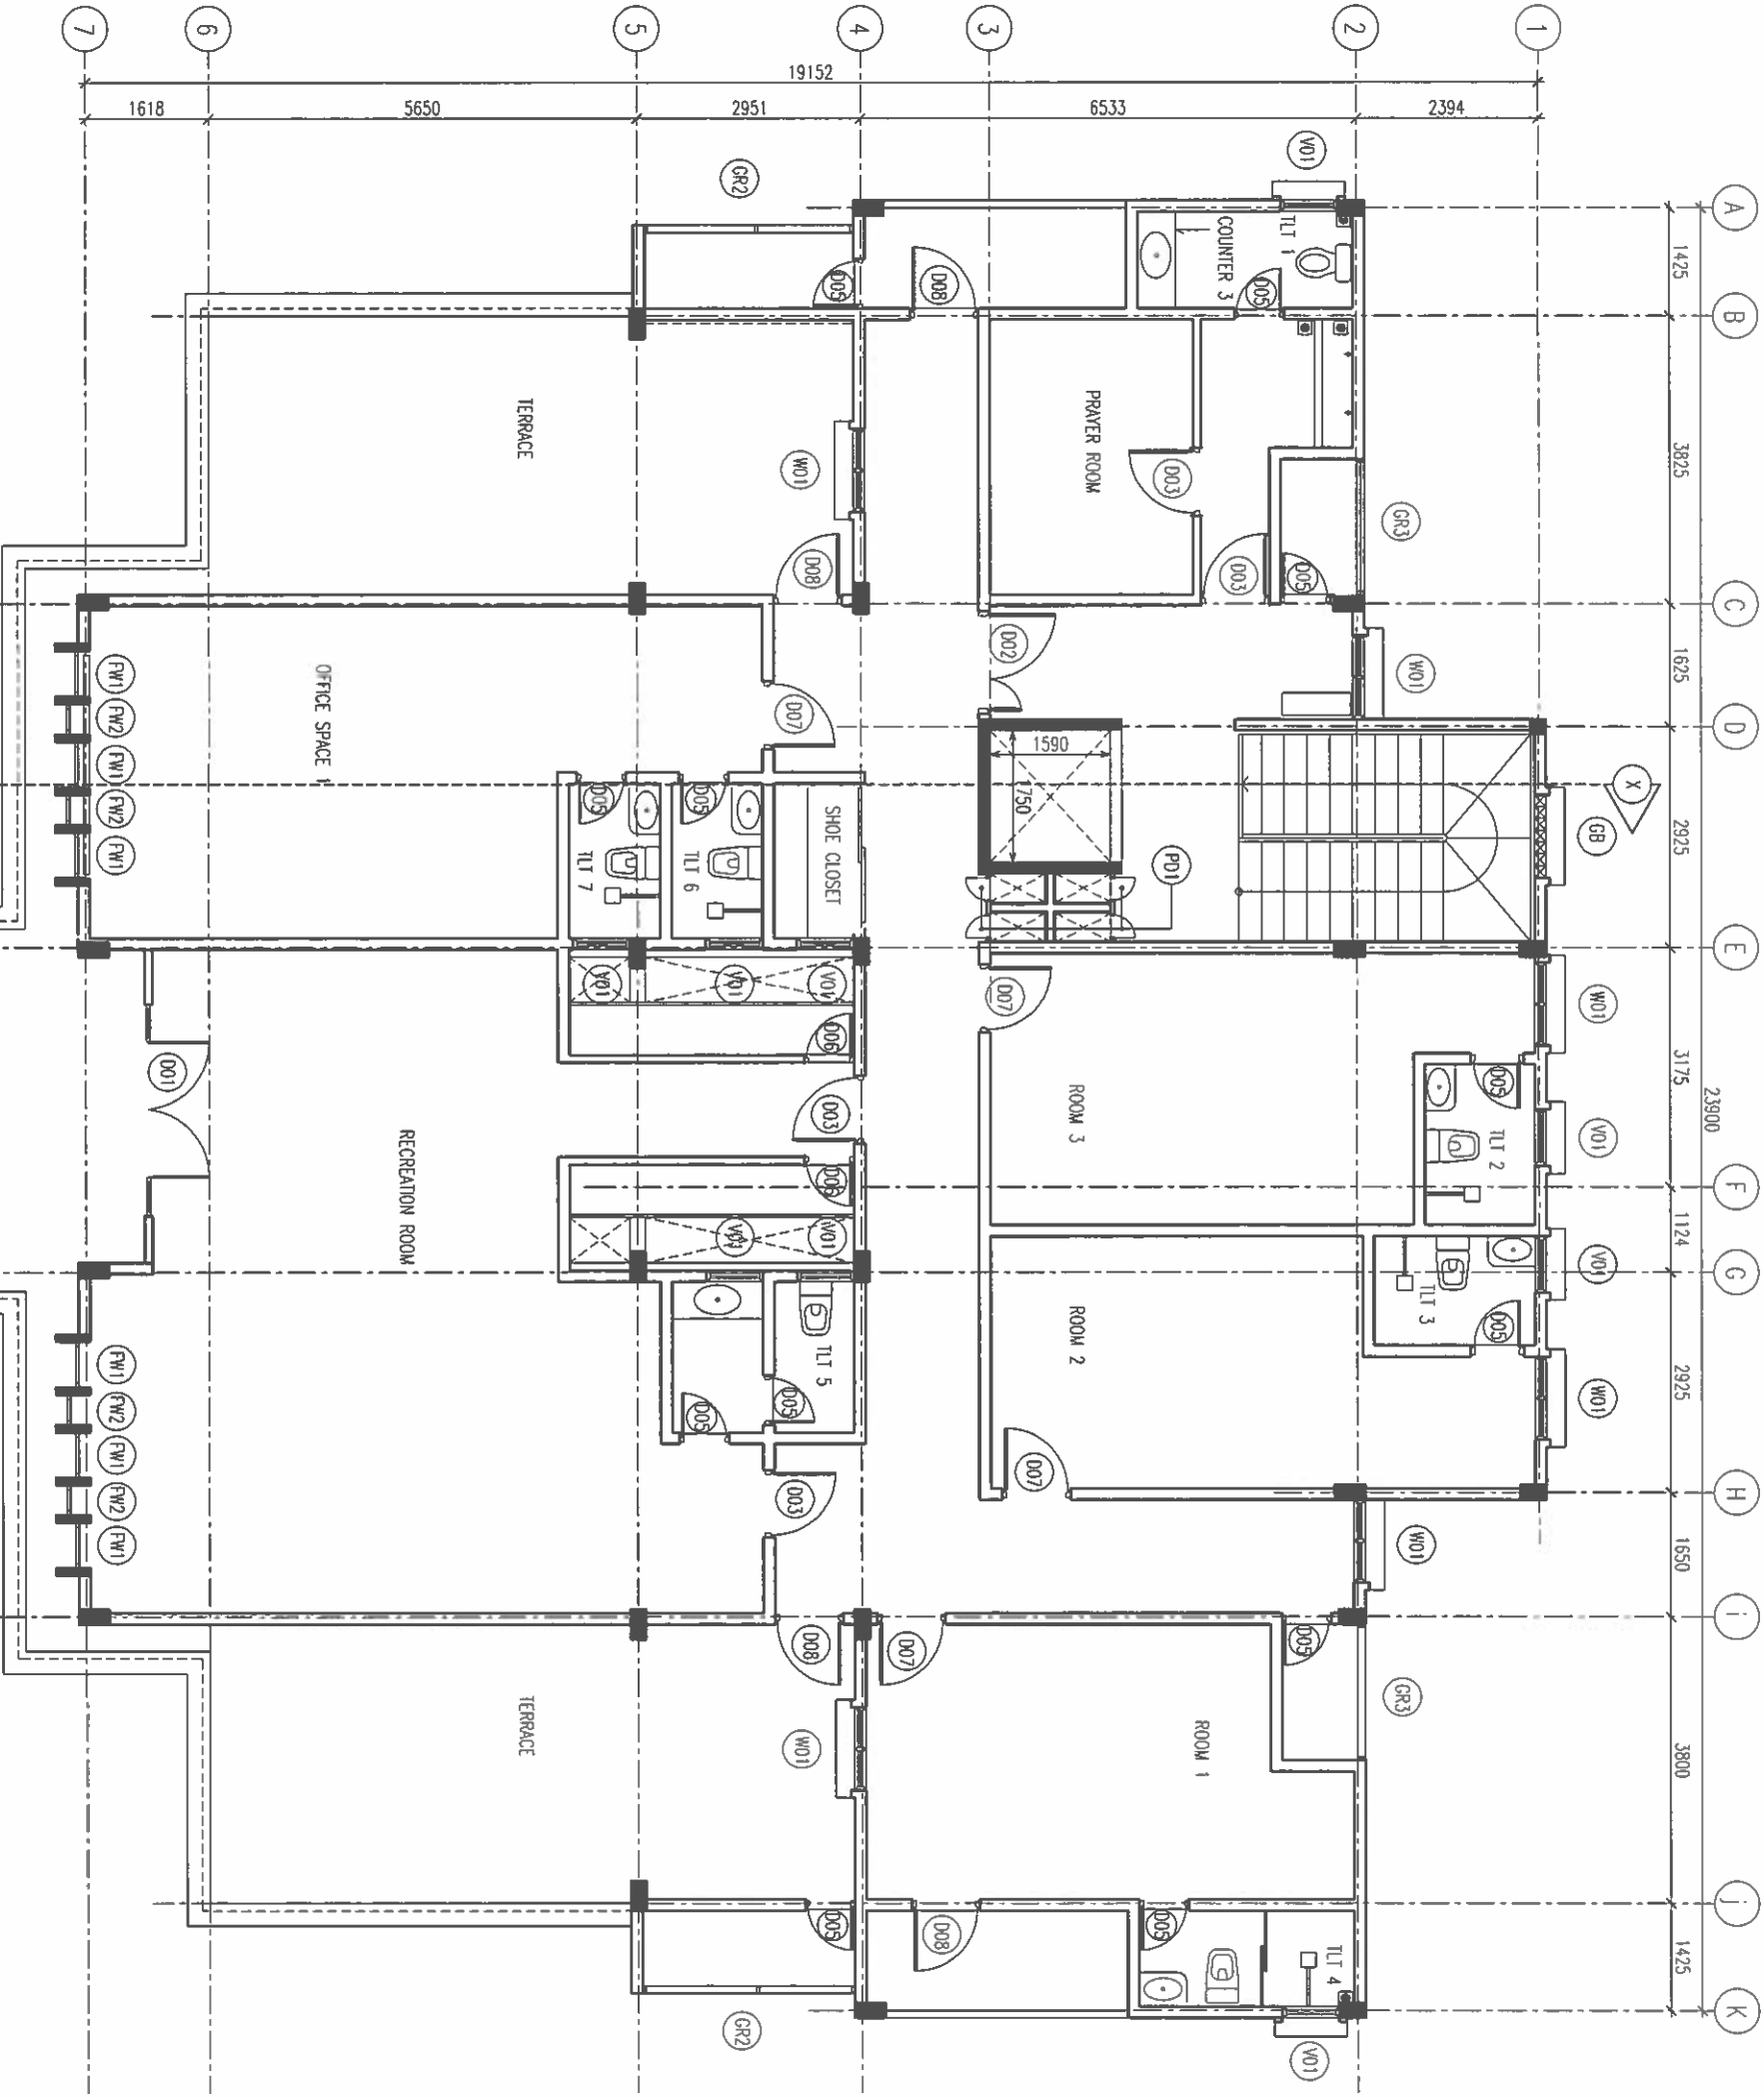

THIRD FLOOR PLAN


SCALE 1:100



Ministry of National Planning, Housing & Infrastructure
ACCREDITED CHECKER
ARCHITECTURAL CHECKER B1
Name: Mohamed Fahh
VALUITY: 65721 - 22.03.22
Accredited No: BPR202102581
B1-2021-025-001

Ministry of National Planning, Housing & Infrastructure
ACCREDITED CHECKER
STRUCTURAL CHECKER A1
Name: Ahmed Zuhair Zaeem
VALUITY: 010421 - 22.03.22
Accredited No: BPR2021035A1
A1-2021-035-001

FINANCE AND ASSET MANAGEMENT	
INFRASTRUCTURE UNIT	
MALDIVES POLICE SERVICE	
PROJECT TITLE:	
N. MANDHOO POLICE STATION	
MALDIVES POLICE SERVICE SEAL & SIGN	
CONTRACTORS SEAL & SIGN	
THE DRAWINGS CONCEPT AND DESIGN CONTAINED AREA THE PROPERTIES OF MALDIVES POLICE SERVICE USE OF ANY KIND OR COPY OF WHOLE OR PART OF THIS DRAWING CONCEPT OR DESIGN OR USE ON OTHER PROJECTS OR SITES OTHER THAN THAT SPECIFIED ON THIS DRAWING IS STRICTLY PROHIBITED	
ARCHITECT/DRAWN	DRAWN BY
ASSISTANT DIRECTOR	SUB INSP OF POLICE
MOHAMED FAHAH	MOHAMED FAHAH
STRUCTURAL ENGINEER	DRAWN BY
SUB INSP OF POLICE	SUB INSP OF POLICE
FAZEEN	MOHAMED FAHAH
CHECKED BY	CHECKED BY
ASSISTANT DIRECTOR	SUB INSP OF POLICE
AMUD SAHEDU	AMUD SAHEDU
ARCHITECTURAL DRAWINGS	
SHEET NO.	DATE: 19 AUG 2021
A-05	

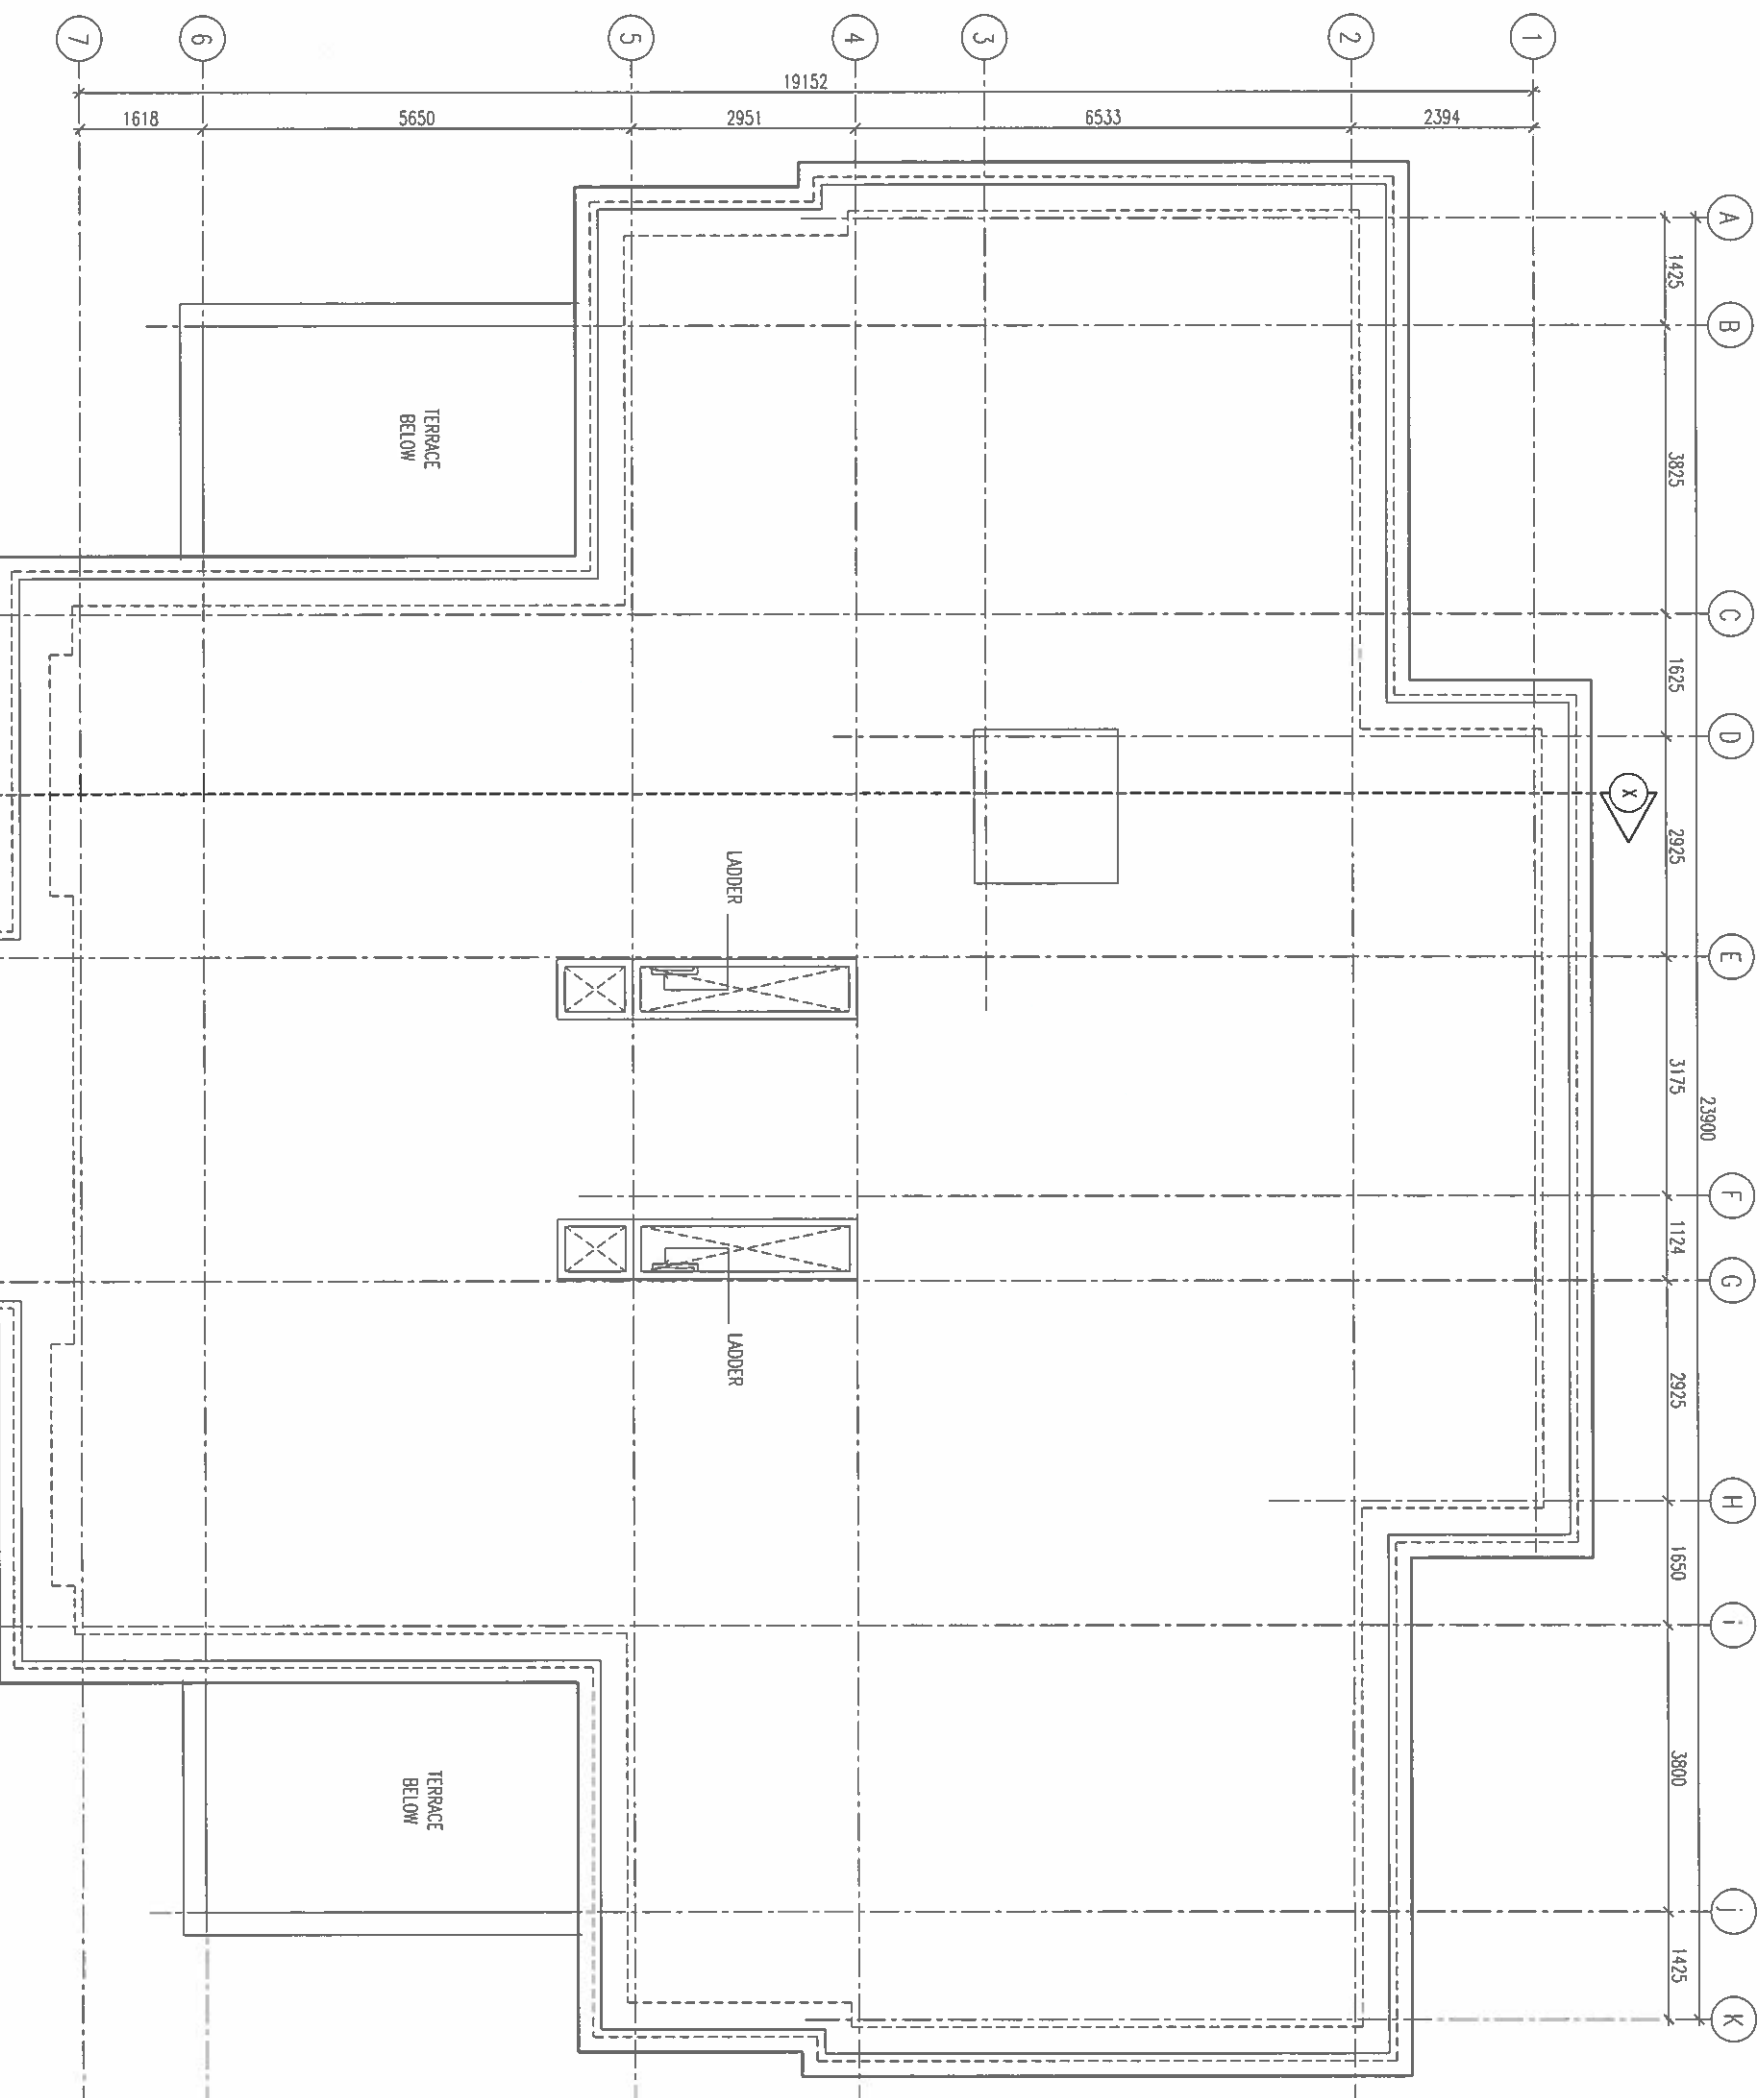

ROOF SLAB PLAN

SCALE 1:100



Ministry of National Planning, Housing & Infrastructure

ACCREDITED CHECKER

ARCHITECTURAL CHECKER B1

Name: Mohamed Falaḥ

WALDUTY: 04.07.21 - 22.03.22

Accredited No: BPR2021025B1

81-3821-4025-001

FINANCE AND ASSET MANAGEMENT	
INFRASTRUCTURE UNIT	
WALDUTY POLICE SERVICE	
PROJECT TITLE:	
N. MANDHOO POLICE STATION	
WALDUTY POLICE SERVICE SEAL & SIGN	
CONTRACTORS SEAL & SIGN	
THE DRAWINGS, CONCEPT AND DESIGN CONTAINED AREA THE PROPERTIES OF WALDUTY POLICE SERVICE. USE OF ANY KIND OR COPY OR WHOLE OR PART OF THIS DRAWING CONCEPT OR DESIGN OR USE ON OTHER PROJECTS OR SITES OTHER THAN THAT SPECIFIED ON THIS DRAWING IS STRICTLY PROHIBITED	
ARCHITECT/DESIGNER	DRAWN BY
ASSISTANT DIRECTOR	SUB INSP OF POLICE
AMMED SAHREH	MOHAMED FALAḥ
STRUCTURAL ENGINEER	DRAWN BY
SUB INSP OF POLICE	SUB INSP OF POLICE
FAZEN	MOHAMED FALAḥ
CHECKED BY	CHECKED BY
ASSISTANT DIRECTOR	SUB INSP OF POLICE
AMMED SAHREH	AMMED INZAL
ARCHITECTURAL DRAWINGS	
SHEET NO.	DATE: 19 AUG 2021
A-06	

Ministry of National Planning, Housing & Infrastructure

ACCREDITED CHECKER

STRUCTURAL CHECKER A1

Name: Ahmed Zuhair Zaeem

WALDUTY: 01.04.21 - 22.03.22

Accredited No: BPR2021035A1

A1-2021-035-001



FINANCE AND ASSET MANAGEMENT
INFRASTRUCTURE UNIT
MALDIVES POLICE SERVICE

PROJECT TITLE:

N. MANDHOOD POLICE STATION

MALDIVES POLICE SERVICE SEAL & SIGN

CONTRACTORS SEAL & SIGN

THE DRAWINGS, CONCEPT AND DESIGN CONTAINED AREA
THE PROPERTIES OF MALDIVES POLICE SERVICE USE OF
ANY HAND OR COPY OR WHOLE OR PART OF THIS
DRAWING CONCEPT OR DESIGN OR USE ON OTHER
PROJECTS OR SITES OTHER THAN THAT SPECIFIED ON
THIS DRAWING IS STRICTLY PROHIBITED


ARCHITECT/DESIGNER
ASSISTANT DIRECTOR
AMUD SADIYEH
DRAFTED BY
SUB INSP OF POLICE
MOHAMMED FALAH

STRUCTURAL ENGINEER
SUB INSP OF POLICE
FAZEEN
DRAFTED BY
SUB INSP OF POLICE
MOHAMMED FALAH

CHECKED BY
ASSISTANT DIRECTOR
AMUD SADIYEH
CHECKED BY
SUB INSP OF POLICE
AMUD INZAL

ARCHITECTURAL DRAWINGS
SHEET NO.
DATE: 19 AUG 2021

A-07

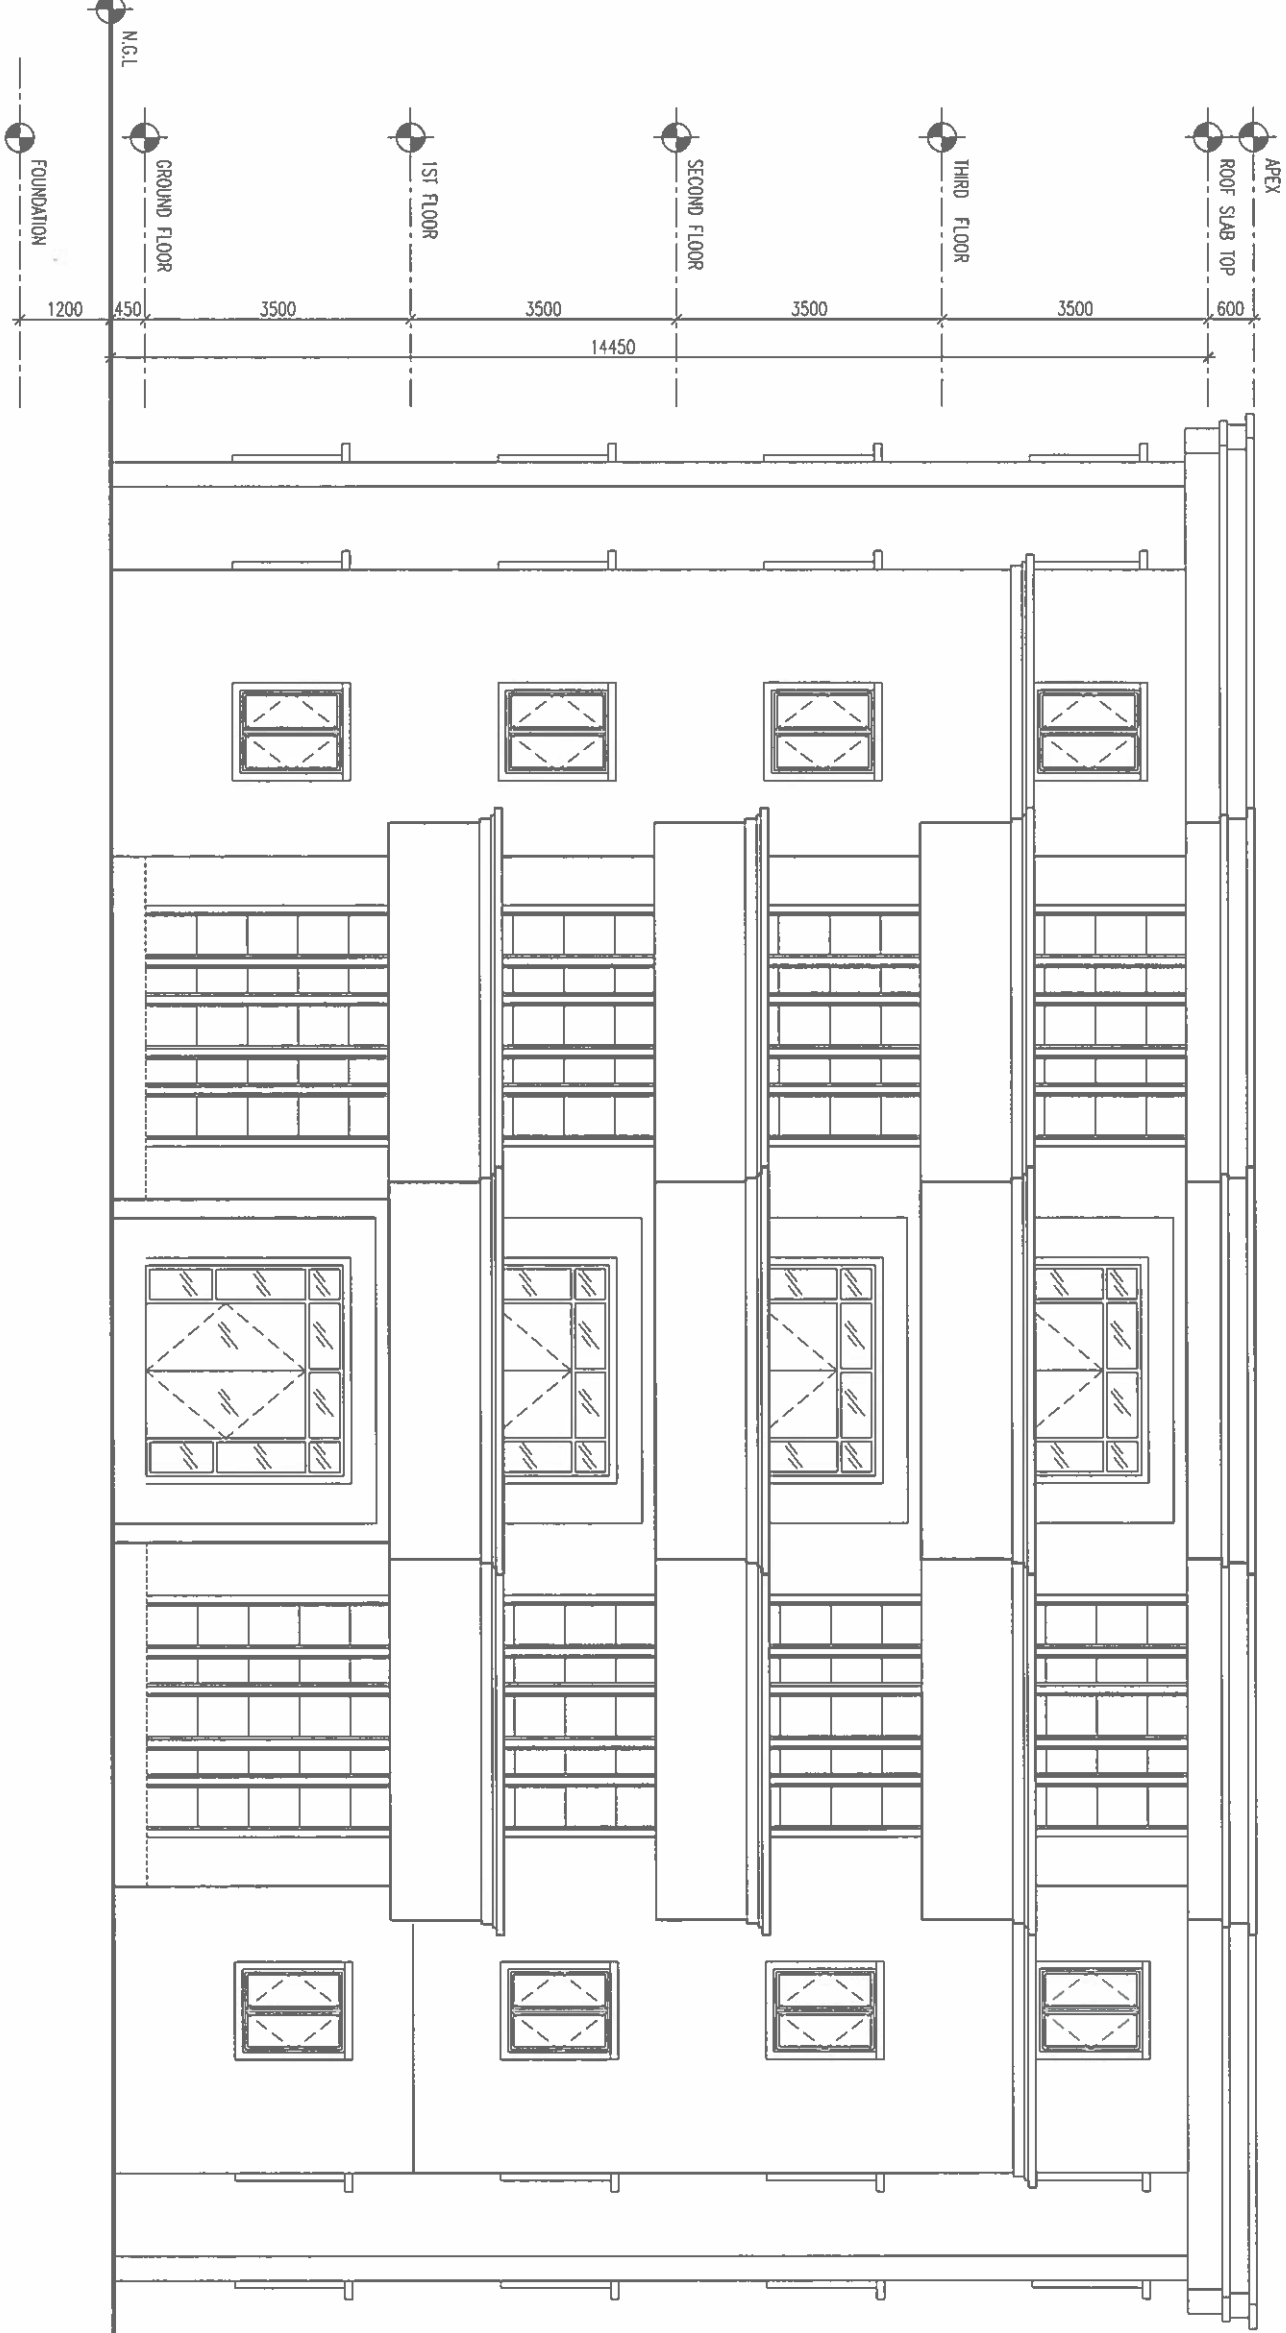

FRONT ELEVATION

SCALE 1:100



Ministry of National Planning, Housing & Infrastructure

ACCREDITED CHECKER

ARCHITECTURAL CHECKER B1

Name: Mohamed Faiah
Accredited No: BPR2021025B1
VALIDITY: 06.07.21 - 22.03.22
B1:2021-025-001



Ministry of National Planning, Housing & Infrastructure

ACCREDITED CHECKER

STRUCTURAL CHECKER A1

Name: Ahmed Zuhail Zaeem
Accredited No: BPR2021035A1
VALIDITY: 01.04.21 - 22.03.22
A1:2021-035-001



PROJECT TITLE:

N. MANDHOOD POLICE STATION

MALDIVES POLICE SERVICE SEAL & SIGN


CONTRACTORS SEAL & SIGN

THE DRAWINGS, CONCEPT AND DESIGN CONTAINED HEREIN ARE THE PROPERTY OF MALDIVES POLICE SERVICE. NO PART OF THIS DRAWING, CONCEPT OR DESIGN OR USE ON OTHER PROJECTS OR SITES OTHER THAN THAT SPECIFIED ON THIS DRAWING IS STRICTLY PROHIBITED.

ARCHITECT/DESIGNER	DRAWN BY
ASSISTANT DIRECTOR AHMED SOHRELA	SUB INSP OF POLICE MOHAMMED FALAH
STRUCTURAL ENGINEER	DRAWN BY
SUB INSP OF POLICE FAZEN	SUB INSP OF POLICE MOHAMMED FALAH
CHECKED BY	CHECKED BY
ASSISTANT DIRECTOR AHMED SOHRELA	SUB INSP OF POLICE AHMED MOHAMMED

ARCHITECTURAL DRAWINGS	
SHEET NO.	DATE: 19 AUG 2021

A-08

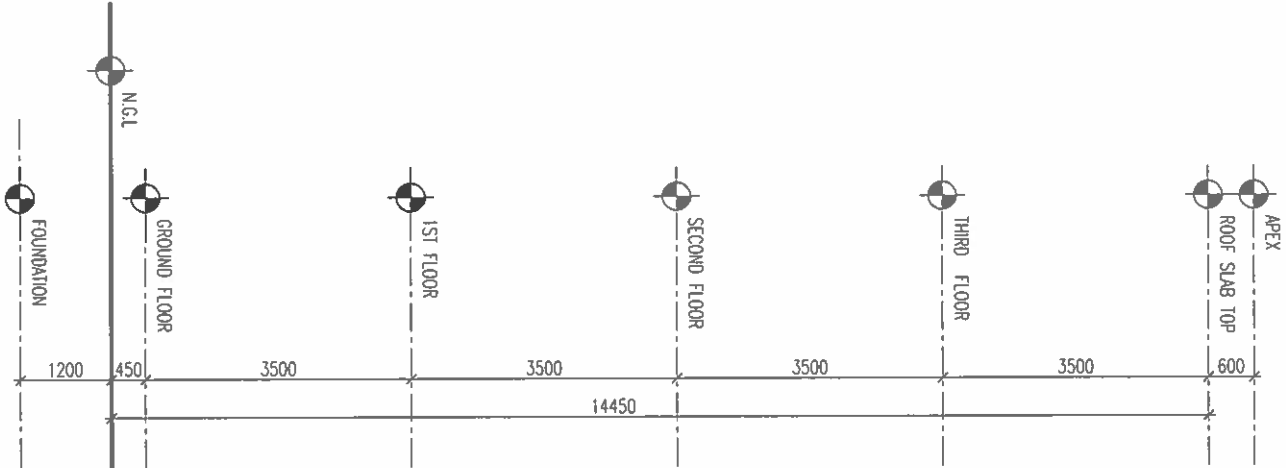

SIDE ELEVATION

SCALE 1:100



ACCREDITED CHECKER

ARCHITECTURAL CHECKER B1

Name: Mohamed Faiah
Accredited No: BPR2021025B1
VALIDITY: 04.07.21 - 22.01.22
01-2021-025-001



ACCREDITED CHECKER

STRUCTURAL CHECKER A1

Name: Ahmed Zuhair Zaeem
Accredited No: BPR2021035A1
VALIDITY: 01.04.21 - 22.03.22
A1-2021-035-001

N. MANDHOO POLICE STATION

MALDIVES POLICE SERVICE SEAL & SIGN

CONTRACTORS SEAL & SIGN

THE DRAWINGS, CONCEPT AND DESIGN CONTAINED HEREIN ARE THE PROPERTY OF MALDEN POLICE SERVICE. USE OF ANY HAND OR COPY OF WHOLE OR PART OF THIS DRAWING, CONCEPT OR DESIGN OR FOR ANY OTHER PURPOSES OR SITES OTHER THAN THAT SPECIFIED ON THIS DRAWING IS STRICTLY PROHIBITED.

ARCHITECT/DESIGNER	DRAFTED BY
ASSISTANT DIRECTOR AHMED SUDHEEN	SUB INSP OF POLICE MOMAMED FALAH

STRUCTURAL ENGINEER	DRAFTED BY
SUB INSP OF POLICE FAZEN	SUB INSP OF POLICE MORRISON FLAARH
CHECKED BY	CHECKED BY
ASSISTANT DIRECTOR AMAND SODERHEIM	SUB INSP OF POLICE AMAND NIZAL


ARCHITECTURAL DRAWINGS

SHEET NO. DATE: 19 AUG 2021


00A





SCALE 1:100

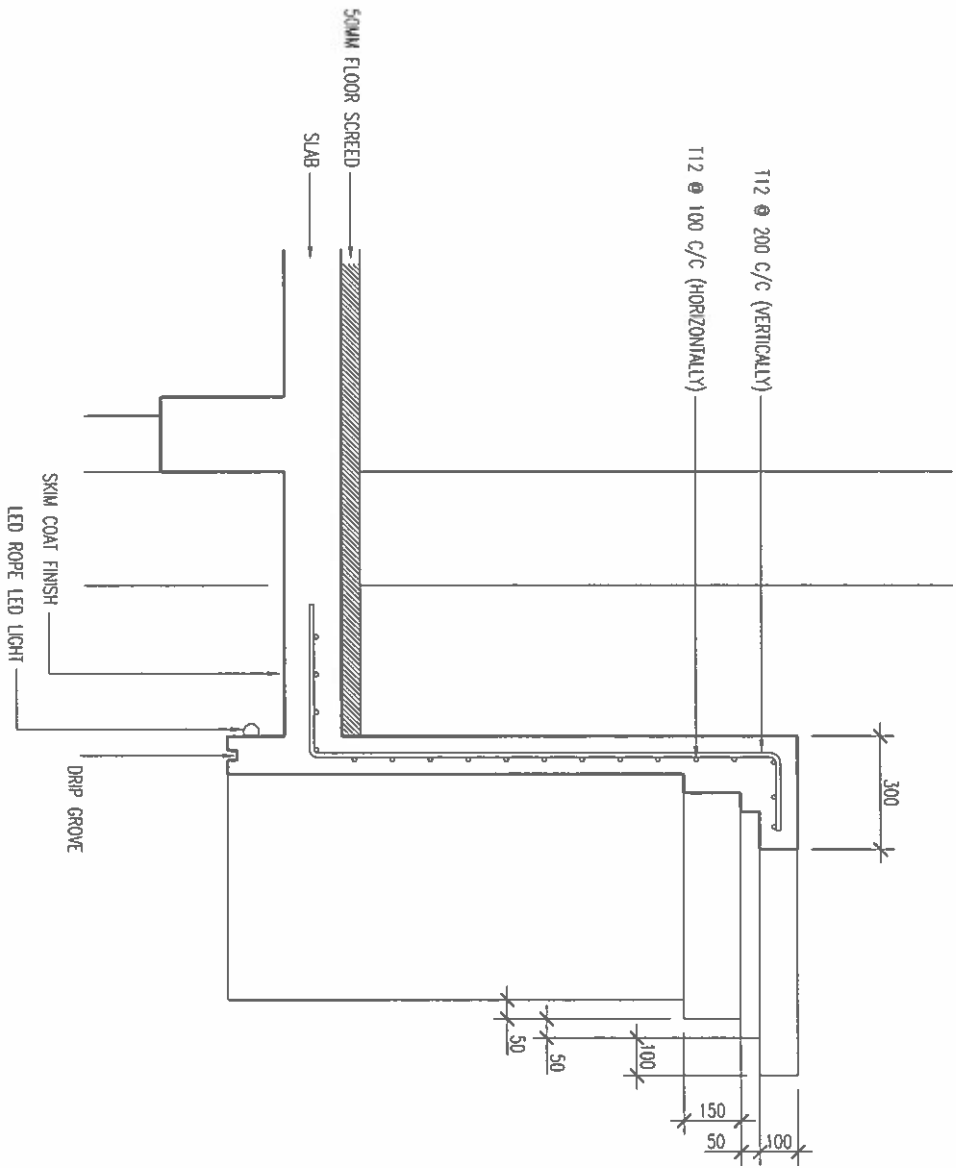

BALCONY DETAIL
SCALE 1:20

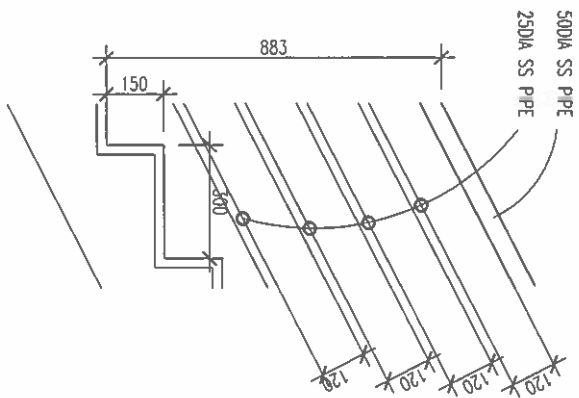

STAIR RAILING TYPE 2 DETAIL
SCALE 1:20

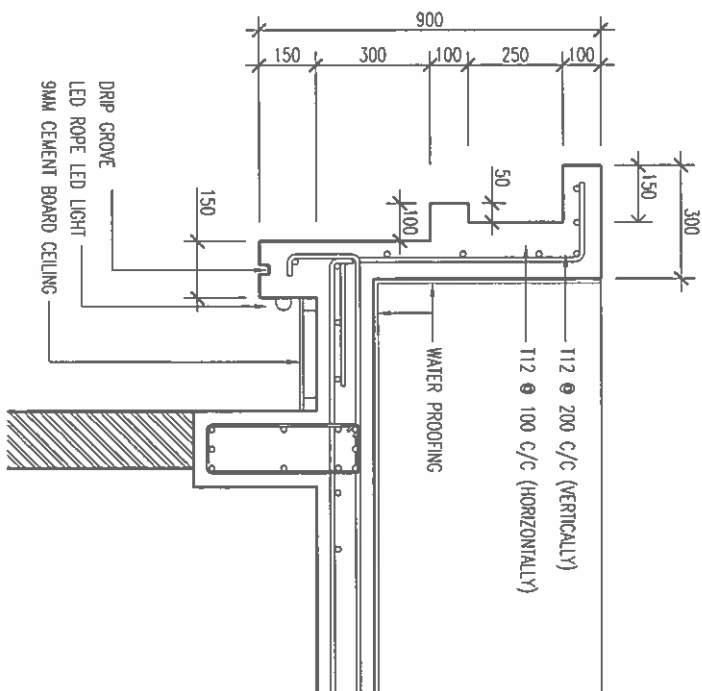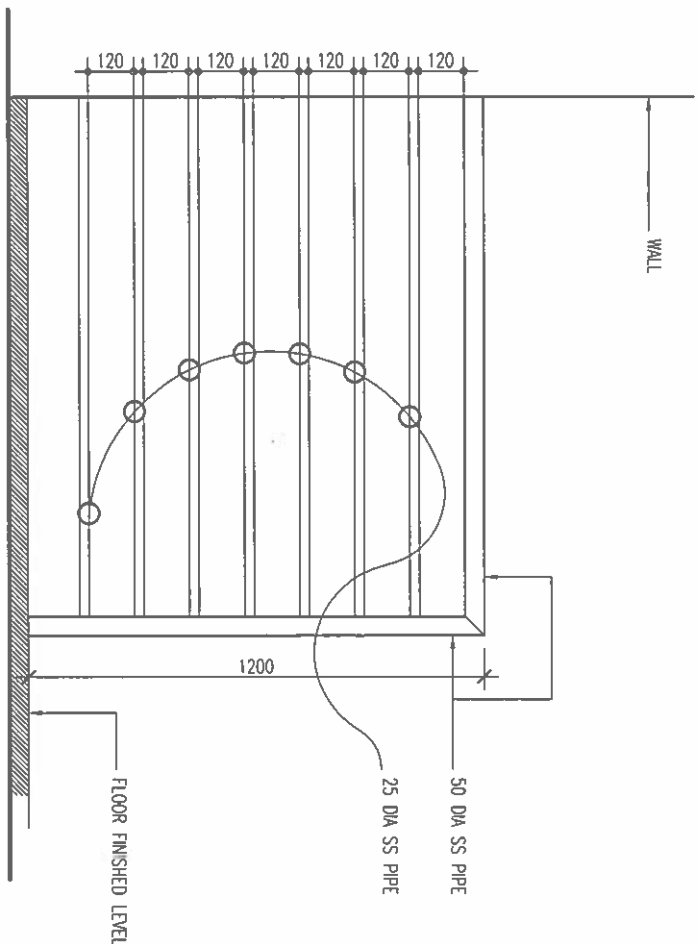

BORDER DETAIL 1
SCALE 1:20

FINANCE AND ASSET MANAGEMENT	
INFRASTRUCTURE UNIT	
MALDIVES POLICE SERVICE	
PROJECT TITLE:	
N. MANDHOO POLICE STATION	
MALDIVES POLICE SERVICE SEAL & SIGN	
CONTRACTORS SEAL & SIGN	
THE DRAWINGS, CONCEPT AND DESIGN CONTAINED AREA THE PROPERTIES OF MALDIVES POLICE SERVICE, USE OF ANY AND OR COPY OF WHOLE OR PART OF THIS DRAWING OR CONCEPT OR DESIGN OR USE OR OTHER PRODUCTS OR SERVICES OTHER THAN THAT SPECIFIED ON THIS DRAWING IS STRICTLY PROHIBITED	
ARCHITECT/DESIGNER	DRAWN BY
ASSISTANT DIRECTOR	SUB INSP OF POLICE
AMMED SADIQUA	MOHAMMED FALAH
STRUCTURAL ENGINEER	DRAWN BY
SUB INSP OF POLICE	SUB INSP OF POLICE
FAYEEN	MOHAMMED FALAH
CHECKED BY	CHECKED BY
ASSISTANT DIRECTOR	SUB INSP OF POLICE
AMMED SADIQUA	AMMED NIZAL
ARCHITECTURAL DRAWINGS	
SHEET NO.	DATE: 19 AUG 2021
A-10	

ACCREDITED CHECKER

ARCHITECTURAL CHECKER B1

Name: Mohamed Faish

Accredited No: BPR2021025B1

VALIDITY 06.07.21 - 22.03.22

BY: 2021-03-01

ACCREDITED CHECKER

STRUCTURAL CHECKER A1


Name: Ahmed Zuhail Zaeem

Accredited No: BPR2021035A1

VALIDITY 01.04.21 - 22.03.22


AT: 2021-03-01

001	AREA	7.14 SQM
	OPEN AREA	3.77 SQM

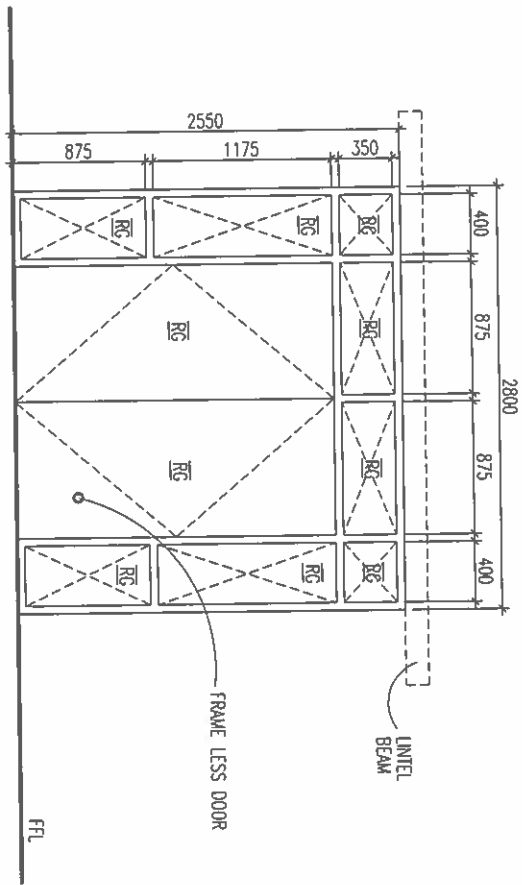


DESCRIPTION	ALUMINIUM FRAME DOOR
MATERIALS	REFLECTIVE GLASS , ALUMINIUM
ACCESSORIES	- 4 NOS FLOOR FIX RUSTPROOF GRADE HINGE - DOOR LOCK, DOOR CLOSER, DECORATIVE HANDLE - FLOOR FIX MAGNETIC DOOR STOPPER - BOTTOM SWEEP NYLON BRUSH
FINISHING	POWDER COATED WHITE

002	AREA	2.83 SQM
	OPEN AREA	N/A

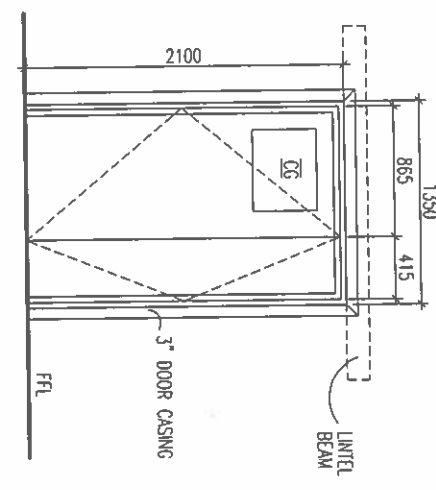


DESCRIPTION	ENTRANCE DOOR
MATERIALS	ALUMINIUM/ALUMINIUM CLADDING AND GLASS
ACCESSORIES	- 4 NOS BEARING HINGE PER PANEL - MORTISE LOCK,PNEUMATIC DOOR CLOSER, - FLOOR FIX MAGNETIC DOOR STOPPER - BOTTOM SWEEP NYLON BRUSH
FINISHING	WOOD PUTTY & ENAMEL PAINT

003	AREA	1.89 SQM
	OPEN AREA	N/A

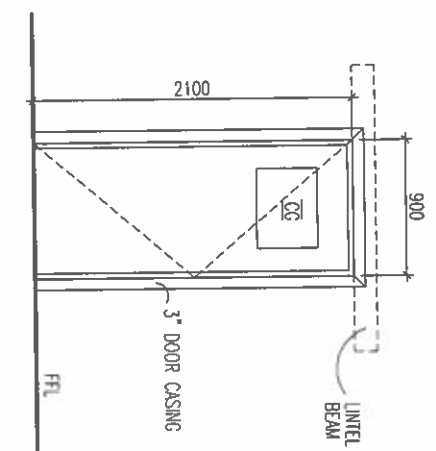


DESCRIPTION	ENTRANCE DOOR
MATERIALS	ALUMINIUM/ALUMINIUM CLADDING AND GLASS
ACCESSORIES	- 4 NOS BEARING HINGE - MORTISE LOCK,PNEUMATIC DOOR CLOSER, - FLOOR FIX MAGNETIC DOOR STOPPER - BOTTOM SWEEP NYLON BRUSH
FINISHING	WOOD PUTTY & ENAMEL PAINT

D04	AREA	2.01 SQM
	OPEN AREA	N/A

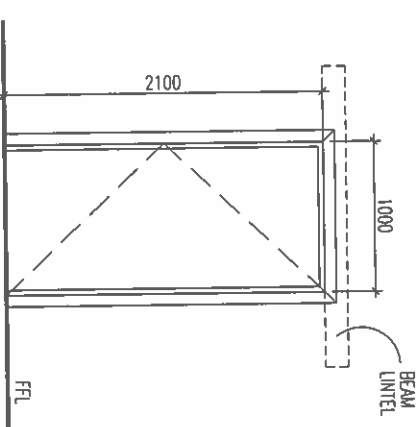


DESCRIPTION	TOILET DOOR
MATERIALS	SOLID WOOD/GLASS
ACCESSORIES	- DISABILITY HANDLE AND LOCK - 4 NOS BEARING HINGE - PNEUMATIC DOOR CLOSER, - FLOOR FIX MAGNETIC DOOR STOPPER - BOTTOM SWEEP NYLON BRUSH
FINISHING	WOOD PUTTY & ENAMEL PAINT

D05	AREA	1.36 SQM
	OPEN AREA	1.20 SQM

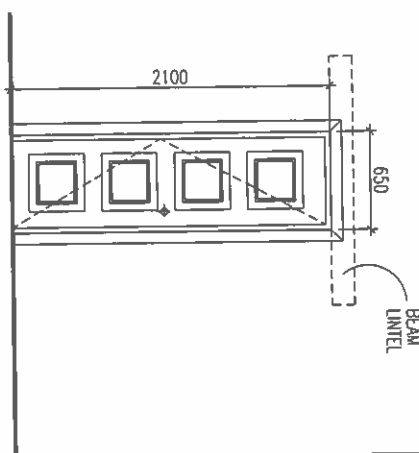

DESCRIPTION	TOILET DOOR
MATERIALS	FIBER
ACCESSORIES	- 4 NOS BEARING HINGE (WITH SS SCREWS) - KNOB LOCK, - FLOOR FIX MAGNETIC DOOR STOPPER
FINISHING	WHITE COLOR

D06	AREA	1.36 SQM
	OPEN AREA	1.20 SQM

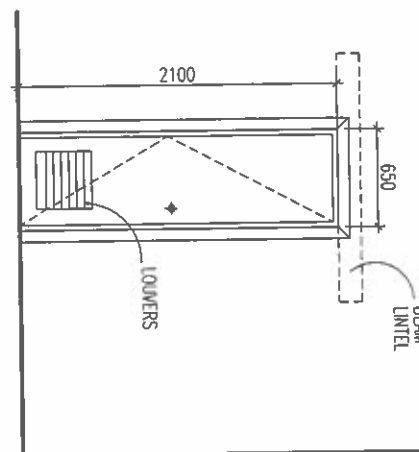

DESCRIPTION	DOOR
MATERIALS	FIBER
ACCESSORIES	- 4 NOS BEARING HINGE (WITH SS SCREWS) - KNOB LOCK, - FLOOR FIX MAGNETIC DOOR STOPPER
FINISHING	WHITE COLOR

DOOR WINDOW SCHEDULE

SCALE 1:50

1. CONFIRM ACTUAL MEASUREMENTS ON SITE BEFORE FABRICATION
 2. SUBMIT ACCESSORIES AND SHOP DRAWINGS FOR APPROVAL
 3. FOR DOOR SWAG REFER FLOOR PLANES
 4. INSTALL LINTEL BEAM ABOVE DOORS/WINDOWS NOT TOUCHING BEAM BOTTOM
 5. INSTALL SILL BEAM BELOW WINDOWS
 6. ALL DOOR/WINDOWS VIEWED FROM EXTERIOR
- NG= NATURAL GROUND LEVEL F.L.= FINISHED FLOOR LEVEL FG= FIXED GLASS
WD=WOOD CG=CLEAR GLASS LW=LOWERS RG=REFLECTIVE GLASS

Ministry of National Planning, Housing & Infrastructure

ACCREDITED CHECKER

ARCHITECTURAL CHECKER B1

Name: Mohamed Faleh

WALDNT: 06/07/21 - 22/03/22

Accredited No: BPR2021025B1

01-2021-025-001

Ministry of National Planning, Housing & Infrastructure

ACCREDITED CHECKER

STRUCTURAL CHECKER A1

Name: Ahmed Zuhair Zaeem

WALDNT: 01/04/21 - 22/03/22

Accredited No: BPR2021035A1

A1-2021-035-001

FINANCE AND ASSET MANAGEMENT	
INFRASTRUCTURE UNIT	
MALDINES POLICE SERVICE	
PROJECT TITLE:	
N. MANDHOO POLICE STATION	
MALDINES POLICE SERVICE SEAL & SIGN	
CONTRACTORS SEAL & SIGN	
THE DRAWINGS, CONCEPT AND DESIGN CONTAINED HEREIN ARE THE PROPERTY OF MALDINES POLICE SERVICE. NO PART OF THIS DRAWING CONCEPT OR DESIGN OR USE ON OTHER PROJECTS OR SITES OTHER THAN THAT SPECIFIED ON THIS DRAWING IS STRICTLY PROHIBITED	
ARCHITECT/DESIGNER	DRAWN BY
ASSISTANT DIRECTOR	SUB INSP OF POLICE
AMROD SOHREH	MOHAMED FALAH
STRUCTURAL ENGINEER	DRAWN BY
SUB INSP OF POLICE	SUB INSP OF POLICE
FAZEN	MOHAMED FALAH
CHECKED BY	CHECKED BY
ASSISTANT DIRECTOR	SUB INSP OF POLICE
AMROD SOHREH	AMROD WIZAL
ARCHITECTURAL DRAWINGS	
SHEET NO.	DATE: 19 AUG 2021
A-11	

S02		AREA	3.60 SQM
OPEN AREA		N/A	
DESCRIPTION	WOODEN SLIDING DOOR		
MATERIALS	SOLID WOOD PANEL		
ACCESSORIES	- TOP & BOTTOM RAIL		
FINISHING	VERMISH		

<div style="border: 1px solid black; border-radius: 50%; width: 40px; height: 40px; display: flex; align-items: center; justify-content: center; margin: 0 auto;"> VO1 </div>	AREA	0.45 SQM
	OPEN AREA	0.36 SQM

Technical drawing of a top hung window. The window is square with a width of 600 and a height of 750. It is set within a 1950 wide opening. A dashed line indicates a 100THK CEMENT BORDER ON ALL EXTERIOR WALLS. A curved arrow points to the LUTEL BEAM on the right side.

<div> <div>FM1</div> <div>AREA</div> <div>2.01 SQM</div> </div>	OPEN AREA	N/A

Technical drawing of a window unit. The drawing shows a rectangular window with a width of 3350 and a height of 600. The window is divided into five vertical sections, each labeled 'EQ'. The bottom of the window is labeled 'SLAB BOTTOM' and 'F.F.L.'. The materials listed are 'FIXED PANEL CURTAIN WALL WINDOW' and 'ALUMINUM, REFLECTIVE GLASS'. The accessories listed are 'WEATHER SEALING' and 'POWDER COATED WHITE'.

<div> <div>FM2</div> </div>	AREA	1.34 SQM
	OPEN AREA	N/A

DESCRIPTION	FIXED PANEL CURTAIN WALL WINDOW
MATERIALS	ALUMINUM, REFLECTIVE GLASS,
ACCESSORIES	- WEATHER SEALING
FINISHING	POWDER COATED WHITE

<div style="border: 1px solid black; border-radius: 50%; width: 40px; height: 40px; display: flex; align-items: center; justify-content: center;"> GR02 </div>	AREA	8.96 SQM
	OPEN AREA	N/A

DESCRIPTION	BALCONY GRILL
MATERIALS	ALUMINIUM
ACCESSORIES	-
FINISHING	BLACK COLOR

<div> <div>CR3</div> </div>	AREA	8.96 SQM
	OPEN AREA	N/A

1800

3200

SLAB BOTTOM

SLAB BOTTOM

FFL

DESCRIPTION	BALCONY GRILL
MATERIALS	ALUMINUM
ACCESSORIES	-
FINISHING	BLACK COLOR

1. CONFIRM ACTUAL MEASUREMENTS ON SITE BEFORE FABRICATION
2. SUBMIT ACCESSORIES AND SHOP DRAWINGS FOR APPROVAL
3. FOR DOOR SWING REFER FLOOR PLANS
4. INSTALL UNTEL BEAM ABOVE DOORS/WINDOWS NOT TOUCHING BEAM BOTTOM
5. INSTALL SILL BEAM BELOW WINDOWS
6. ALL DOOR/WINDOWS VIEWED FROM EXTERIOR

NGI = NATURAL GROUND LEVEL FFI = FINISHED FLOOR LEVEL FG = FIXED GLASS
WD=WOOD CG=CLEAR GLASS LW=100MMERS RG=REFLECTIVE GLASS

DOOR WINDOW SCHEDULE

SCALE 1:50

Ministry of National Planning, Housing & Infrastructure



ACCREDITED CHECKER

ARCHITECTURAL CHECKER B1

Name: Mohiamed Faiah

VALIDITY: 06.07.21 - 22.03.22

Accredited No. BPPR2021025B1

B1-2021-025-001



Ministry of National Planning, Housing & Infrastructure




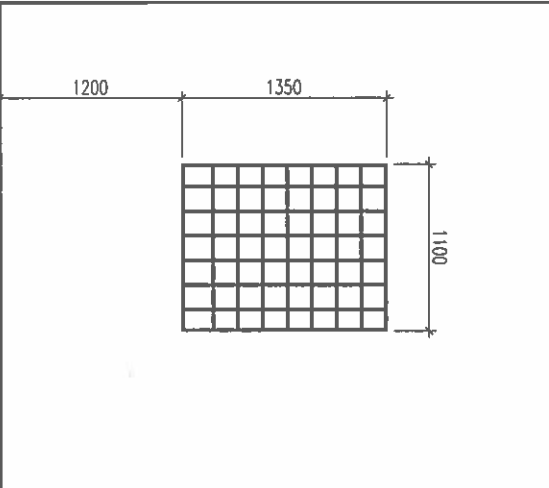
ACCREDITED CHECKER


STRUCTURAL CHECKER A1

Name: Ahmed Zuhair Zaeem VALIDITY: 01/10/21 - 22.03.22

Accredited No: BPR2021035A1 A1-2021-035-001

 <p>FINANCE AND ASSET MANAGEMENT INFRASTRUCTURE UNIT MALDIVES POLICE SERVICE</p>	
PROJECT TITLE:	
N. MANDHOQ POLICE STATION	
MALDIVES POLICE SERVICE SEAL & SIGN	
CONTRACTORS SEAL & SIGN	
<p>THE DRAWINGS, CONCEPT AND DESIGN CONTAINED AREA THE PROPERTIES OF MALDIVES POLICE SERVICE. USE OF ANY KIND OR COPY OR WHOLE OR PART OF THIS DRAWING, CONCEPT OR DESIGN OR USE ON OTHER PROJECTS OR SITES OTHER THAN THAT SPECIFIED ON THIS DRAWINGS IS STRICTLY PROHIBITED.</p>	
ARCHITECT/DESIGNER	DRAWN BY
ASSISTANT DIRECTOR AHMED SAHEDU	SUB INSP OF POLICE MORSHAD FALAH
STRUCTURAL ENGINEER	DRAWN BY
SUB INSP OF POLICE FAZEN	SUB INSP OF POLICE MORSHAD FALAH
CHECKED BY	CHECKED BY
ASSISTANT DIRECTOR AHMED SAHEDU	SUB INSP OF POLICE AHMED NIDAL
ARCHITECTURAL DRAWINGS	
SHEET NO.	DATE: 19 AUG 2021
A-13	

SAFETY GRILL (W0)	AREA	1.49 SQM
	OPEN AREA	N/A
		
DESCRIPTION	WINDOW GRILL	
MATERIALS	12MM SQUARE HOLLOW SECTION	
ACCESSORIES		
FINISHING	BLACK COLOR	

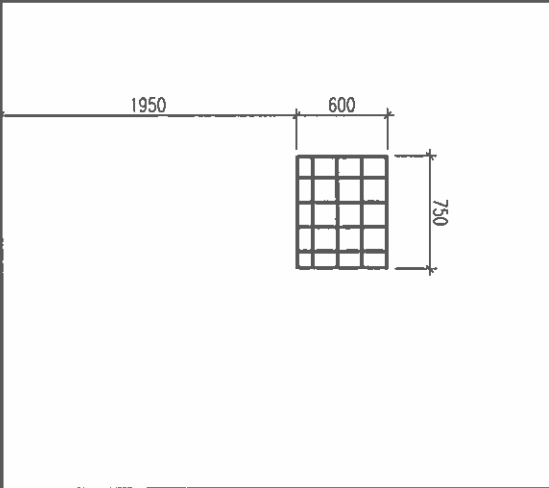SAFETY GRILL (W01)	AREA	0.45 SQM
	OPEN AREA	N/A
		
DESCRIPTION	WINDOW GRILL	
MATERIALS	12MM SQUARE HOLLOW SECTION	
ACCESSORIES		
FINISHING	BLACK COLOR	

1. CONFIRM ACTUAL MEASUREMENTS ON SITE BEFORE FABRICATION
2. SUBMIT ACCESSORIES AND SHOP DRAWINGS FOR APPROVAL

DOOR SAFETY GRILL SCHEDULE

SCALE 1:50

<div>FINANCE AND ASSET MANAGEMENT</div> <div>INFRASTRUCTURE UNIT</div> <div>MALDIVES POLICE SERVICE</div>	
<div>PROJECT TITLE:</div> <div>N. MANDHOOD POLICE STATION</div>	
<div>MALDIVES POLICE SERVICE SEAL & SIGN</div>	
<div>CONTRACTORS SEAL & SIGN</div>	
<div>THE DRAWINGS CONCEPT AND DESIGN CONTAINED AREA THE PROPERTIES OF MALDIVES POLICE SERVICE USE OF ANY HAND OR COPY OR WHOLE OR PART OF THIS DRAWING CONCEPT OR DESIGN OR USE ON OTHER PROJECTS OR SITES OTHER THAN THAT SPECIFIED ON THIS DRAWINGS IS STRICTLY PROHIBITED</div>	
ARCHITECT/DRAWER	DRAWN BY
ASSISTANT DIRECTOR	SUB INSP OF POLICE
AMUD SHUHEEN	MOHAMMED FALAH
STRUCTURAL ENGINEER	DRAWN BY
SUB INSP OF POLICE	SUB INSP OF POLICE
FAYEEN	MOHAMMED FALAH
CHECKED BY	CHECKED BY
ASSISTANT DIRECTOR	SUB INSP OF POLICE
AMUD SHUHEEN	AMUD HIZAL
ARCHITECTURAL DRAWINGS	
SHEET NO.	DATE: 19 AUG 2021
A-14	

Ministry of National Planning, Housing & Infrastructure

ACCREDITED CHECKER

ARCHITECTURAL CHECKER B1

Name: Mohamed Falah

WALDITY: 06/07/21 - 22/03/22

Accredited No: BPR202102581

B1-2021-025-001

Ministry of National Planning, Housing & Infrastructure

ACCREDITED CHECKER

STRUCTURAL CHECKER A1

Name: Ahmed Zuhair Zaeem

WALDITY: 01/04/21 - 22/03/22

Accredited No: BPR2021035A1

A1-2021-035-001

VENTILATION TABLE					
SPACE	AREA (SQM)	VENTING WINDOW(S) NO.	TOTAL DESIGNED OPEN AREA	VENT %	
GR FLOOR					
CHILD FRIENDLY INTERVIEW ROOM	17.55	W01X2	2.54	14.47	
FCP MONITORING ROOM	12.84	W01	AIR CONDITIONED SPACE		
INTERVIEW ROOM 1	9.61	W01	1.27	13.22	
INTERVIEW ROOM 2	10.22	W01	1.27	12.42	
WAITING ROOM	9.91	W01	1.27	12.81	
RECEPTION AREA	89.18	D01	AIR CONDITIONED SPACE		
OPERATIONAL ROOM	16.80	-	AIR CONDITIONED SPACE		
MALE TOILET	2.99	V01	0.36	12.04	
FEMALE & DISABLED TOILET	5.06	W01	1.27	25.06	
KITCHEN	27.94	W01X3+D05	5.01	17.93	
MESS	66.82	W01X2	AIR CONDITIONED SPACE		
VENTILATION TABLE					
SPACE	AREA (SQM)	VENTING WINDOW(S) NO.	TOTAL DESIGNED OPEN AREA	VENT %	
1ST FLOOR					
ADMINISTRATION+ INCHARGE ROOM	36.13	SD1+W01	AIR CONDITIONED SPACE		
FCP INVESTIGATION ROOM	20.07	W01X3	3.81	18.40	
D.COMMANDER ROOM	17.66	-	AIR CONDITIONED SPACE		
A.COMMANDER ROOM	17.66	-	AIR CONDITIONED SPACE		
INVESTIGATION ROOM	30.11	SD1+W01	3.59	11.92	
DOCUMENTATION ROOM	12.23	W01X2	2.54	20.76	
TD ROOM	16.80	N/A	AIR CONDITIONED SPACE		
MEETING ROOM	73.28	W01X3+D05	AIR CONDITIONED SPACE		
MALE TOILET	2.99	V01	0.36	12.04	
FEMALE & DISABLED TOILET	5.06	W01	1.27	25.06	

VENTILATION TABLE				
SPACE	AREA (SQM)	VENTING WINDOW(S) NO.	TOTAL DESIGNED OPEN AREA	VENT %
SECOND FLOOR				
CCTV MONITORING ROOM	21.33	SD1	2.32	10.87
6 PERSON ACCOMMODATION	24.60	W01X3	3.81	15.48
OFFICE SPACE 1	33.42	FW1X3+FW2X2	AIR CONDITIONED SPACE	
OFFICE SPACE 2	33.56	FW1X3+FW2X2	AIR CONDITIONED SPACE	
LAUNDRY ROOM	27.07	D01	3.77	13.92
ROOM 2	11.54	W01+V01	1.63	14.12
SITTING	15.42	W01+D05	2.47	16.01
ROOM 1	21.32	SD1	2.32	10.88
FORENSIC SERVICES	36.73	W01	AIR CONDITIONED SPACE	
FINGER PRINT IDENTIFICATION	13.47	W01	AIR CONDITIONED SPACE	
TLT 1	2.80	V01	0.36	12.85
TLT 2	2.42	V01	0.36	14.83
TLT 3	2.46	V01	0.36	14.63
TLT 4	2.46	V01	0.36	14.63
TLT 5	2.40	V01	0.36	15.0
TLT 6	2.40	V01	0.36	15.0
TLT 7	2.80	V01	0.36	12.85
TLT 8	3.61	V01	MECHANICAL VENTING	
TLT 9	3.61	V01	MECHANICAL VENTING	

VENTILATION TABLE				
SPACE	AREA (SQM)	VENTING WINDOW(S) NO.	TOTAL DESIGNED OPEN AREA	VENT %
THIRD FLOOR				
PRAYER ROOM	9.79	-	AIR CONDITIONED SPACE	
OFFICE SPACE 1	33.12	FW1X3+FW2X2	AIR CONDITIONED SPACE	
RECREATION SPACE	33.42	FW1X3+FW2X2+D01	AIR CONDITIONED SPACE	
ROOM 1	21.33	D08+W01	2.97	13.92
ROOM 2	20.40	W01	AIR CONDITIONED SPACE	
ROOM 3	22.19	W01	AIR CONDITIONED SPACE	
TLT 1	3.61	V01	MECHANICAL VENTING	
TLT 2	3.08	V01	MECHANICAL VENTING	
TLT 3	3.08	V01	MECHANICAL VENTING	
TLT 4	3.61	V01	MECHANICAL VENTING	
TLT 5	2.10	V01	MECHANICAL VENTING	
TLT 6	2.46	V01	MECHANICAL VENTING	
TLT 7	2.46	V01	MECHANICAL VENTING	

<div>FINANCE AND ASSET MANAGEMENT</div> <div>INFRASTRUCTURE UNIT</div> <div>WADOES POLICE SERVICE</div>	
<div>PROJECT TITLE:</div> <div>N. MANDHOO POLICE STATION</div>	
<div>MALDINES POLICE SERVICE SEAL & SIGN</div>	
<div>CONTRACTORS SEAL & SIGN</div>	
<div>THE DRAWING, CONCEPT AND DESIGN CONTAINED HEREIN ARE THE PROPERTY OF MALDINES POLICE SERVICE. NO PART OF THIS DRAWING OR COPY OF WHOLE OR PART OF THIS DRAWING OR ANY PART OF THIS DRAWING OR DESIGN OR USE ON OTHER PROJECTS OR SITES OTHER THAN THAT SPECIFIED ON THIS DRAWING IS STRICTLY PROHIBITED</div>	
ARCHITECT/DESIGNER	DRAWN BY
ASSISTANT DIRECTOR	SUB INSP OF POLICE
AMROD SOHREH	MUHAMMAD FALAH
STRUCTURAL ENGINEER	DRAWN BY
SUB INSP OF POLICE	SUB INSP OF POLICE
FATZER	MUHAMMAD FALAH
CHECKED BY	CHECKED BY
ASSISTANT DIRECTOR	SUB INSP OF POLICE
AMROD SOHREH	AMROD NIZAL
ARCHITECTURAL DRAWINGS	
SHEET NO.	DATE: 19 AUG 2021
A-15	

Ministry of National Planning, Housing & Infrastructure

ACCREDITED CHECKER

ARCHITECTURAL CHECKER B1

Name: Mohamed Falah

WADOOT: 06/07/21 - 22/03/22

Accredited No: BPR2021025B1

BT-2021-025-001

Ministry of National Planning, Housing & Infrastructure

ACCREDITED CHECKER


STRUCTURAL CHECKER A1

Name: Ahmed Zuhair Zaeem

WADOOT: 01/04/21 - 22/03/22

Accredited No: BPR2021035A1

AT-2021-035-001

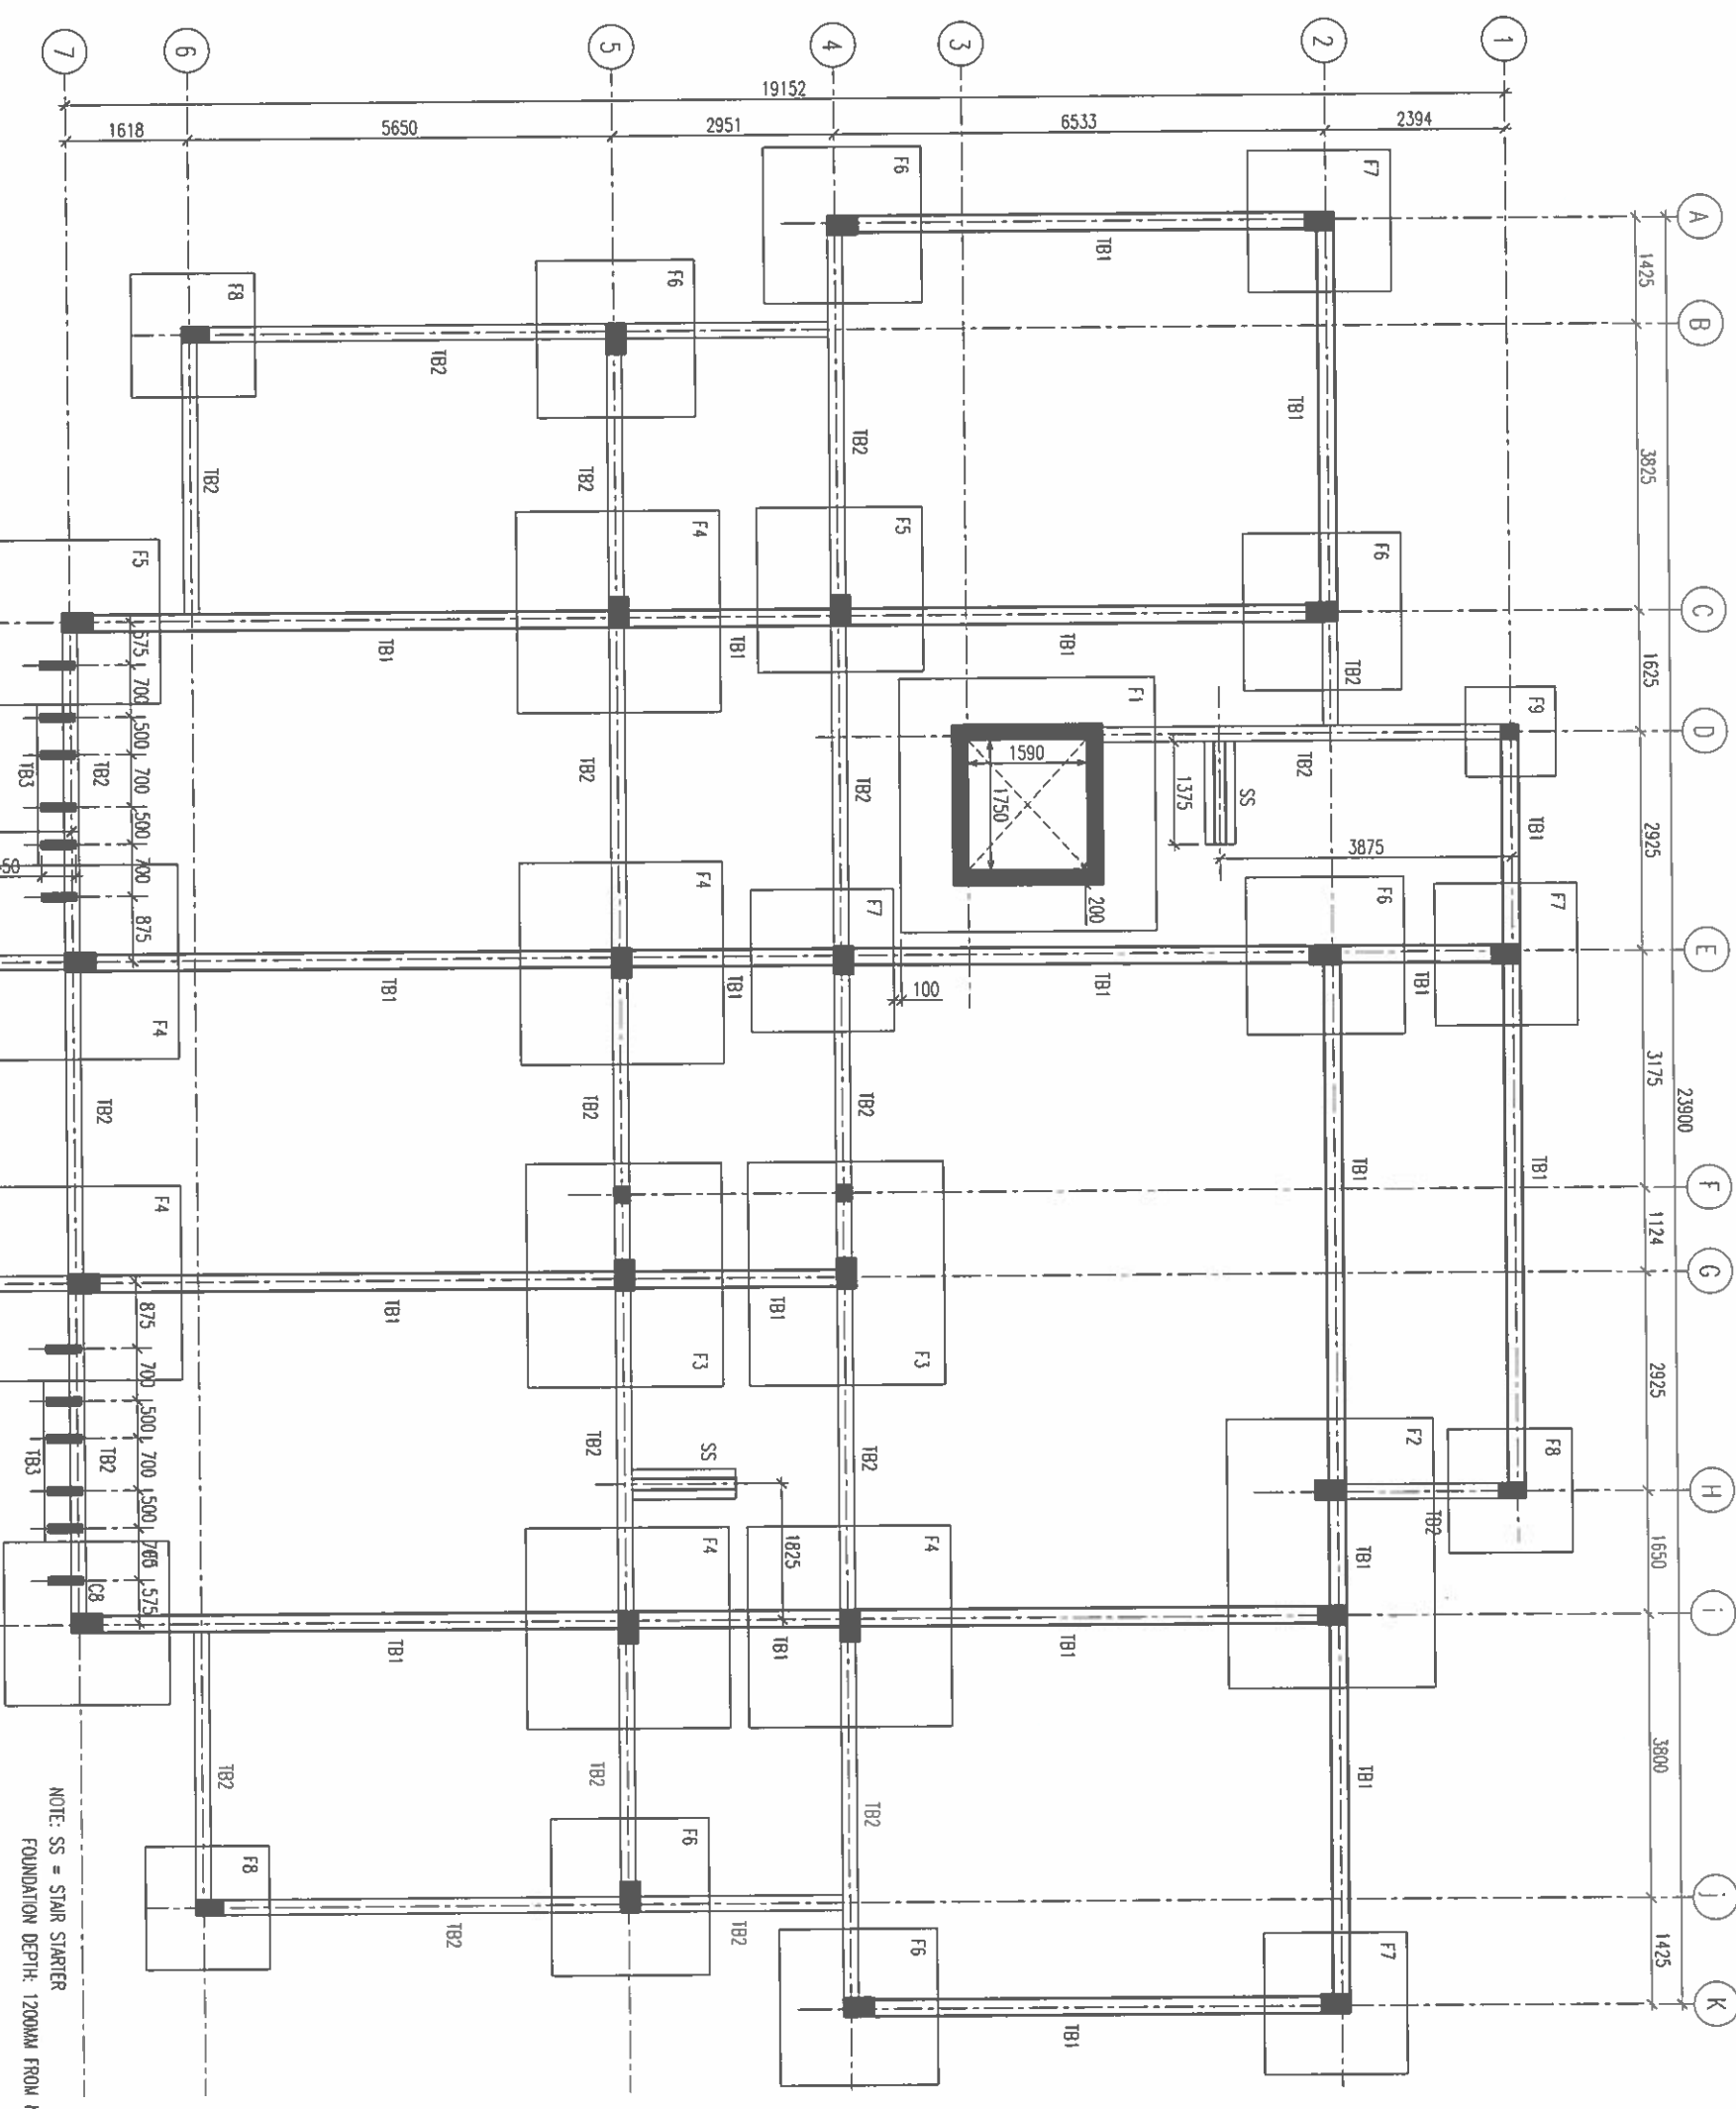

NOTE: SS = STAIR STARTER
FOUNDATION DEPTH: 1200MM FROM NGL

FOUNDATION PLAN

SCALE 1:100

Ministry of National Planning, Housing & Infrastructure

ACCREDITED CHECKER

ARCHITECTURAL CHECKER B1

Name: Mohamed Fahad

Accredited No: BPR202102581

VALIDITY: 01.04.21 - 22.03.22

BY: 2021-03-01

Ministry of National Planning, Housing & Infrastructure

ACCREDITED CHECKER

STRUCTURAL CHECKER A1

Name: Ahmed Zuhair Zaeem

Accredited No: BPR2021035A1

VALIDITY: 01.04.21 - 22.03.22

AT: 2021-03-01

FINANCE AND ASSET MANAGEMENT INFRASTRUCTURE UNIT MALDIVE POLICE SERVICE	
PROJECT TITLE: N. MANDHOO POLICE STATION	
MALDIVE POLICE SERVICE SEAL & SIGN	
CONTRACTORS SEAL & SIGN	
THE DRAWINGS, CONCEPT AND DESIGN CONTAINED HEREIN ARE THE PROPERTY OF MALDIVES POLICE SERVICE. NO PART OF THIS DRAWING, CONCEPT OR DESIGN OR USE, OR OTHER PROJECTS OR SITES, OTHER THAN THAT SPECIFIED ON THIS DRAWING IS STRICTLY PROHIBITED.	
ARCHITECT/DESIGNER DRAFTED BY ASSISTANT DIRECTOR MOHAMED FAHAD	SUB INSP OF POLICE MOHAMED FAHAD
STRUCTURAL ENGINEER DRAFTED BY SUB INSP OF POLICE MOHAMED FAHAD	SUB INSP OF POLICE MOHAMED FAHAD
CHECKED BY ASSISTANT DIRECTOR AHMED SAHIED	CHECKED BY SUB INSP OF POLICE AHMED SAHIED
ARCHITECTURAL DRAWINGS	DATE: 19 AUG 2021
SHEET NO. 1	

S-01

PROJECT TITLE:

N. MANDHOO POLICE STATION

MALDIVES POLICE SERVICE SEAL & SIGN

CONTRACTORS SEAL & SIGN

THE DRAWINGS, CONCEPT AND DESIGN CONTAINED HEREIN ARE THE PROPERTY OF MALDIVES POLICE SERVICE. USE OF ANY PART OR COPY OF WHOLE OR PART OF THIS DRAWING, CONCEPT OR DESIGN OR USE ON OTHER PROJECTS OR SITES OTHER THAN THAT SPECIFIED ON THIS DRAWING IS STRICTLY PROHIBITED.

ARCHITECT/DESIGNER
DRAFTED BY
SUB INSP OF POLICE
MOWAHED FALAH


STRUCTURAL ENGINEER
DRAFTED BY
SUB INSP OF POLICE
FAZEEN
CHECKED BY
SUB INSP OF POLICE
AHMED NIZAL

ARCHITECTURAL DRAWINGS
SHEET NO. DATE: 19 AUG 2021

S-02


Ministry of National Planning, Housing & Infrastructure
ACCREDITED CHECKER
ARCHITECTURAL CHECKER B1
Name: Mohamed Faleh
Accredited No: BPR202102581
VALIDITY: 01/04/21 - 22/03/22
B1-2021-025-001

Ministry of National Planning, Housing & Infrastructure
ACCREDITED CHECKER
STRUCTURAL CHECKER A1
Name: Ahmed Zuhair Zaeem
Accredited No: BPR2021035A1
VALIDITY: 01/04/21 - 22/03/22
A1-2021-035-001

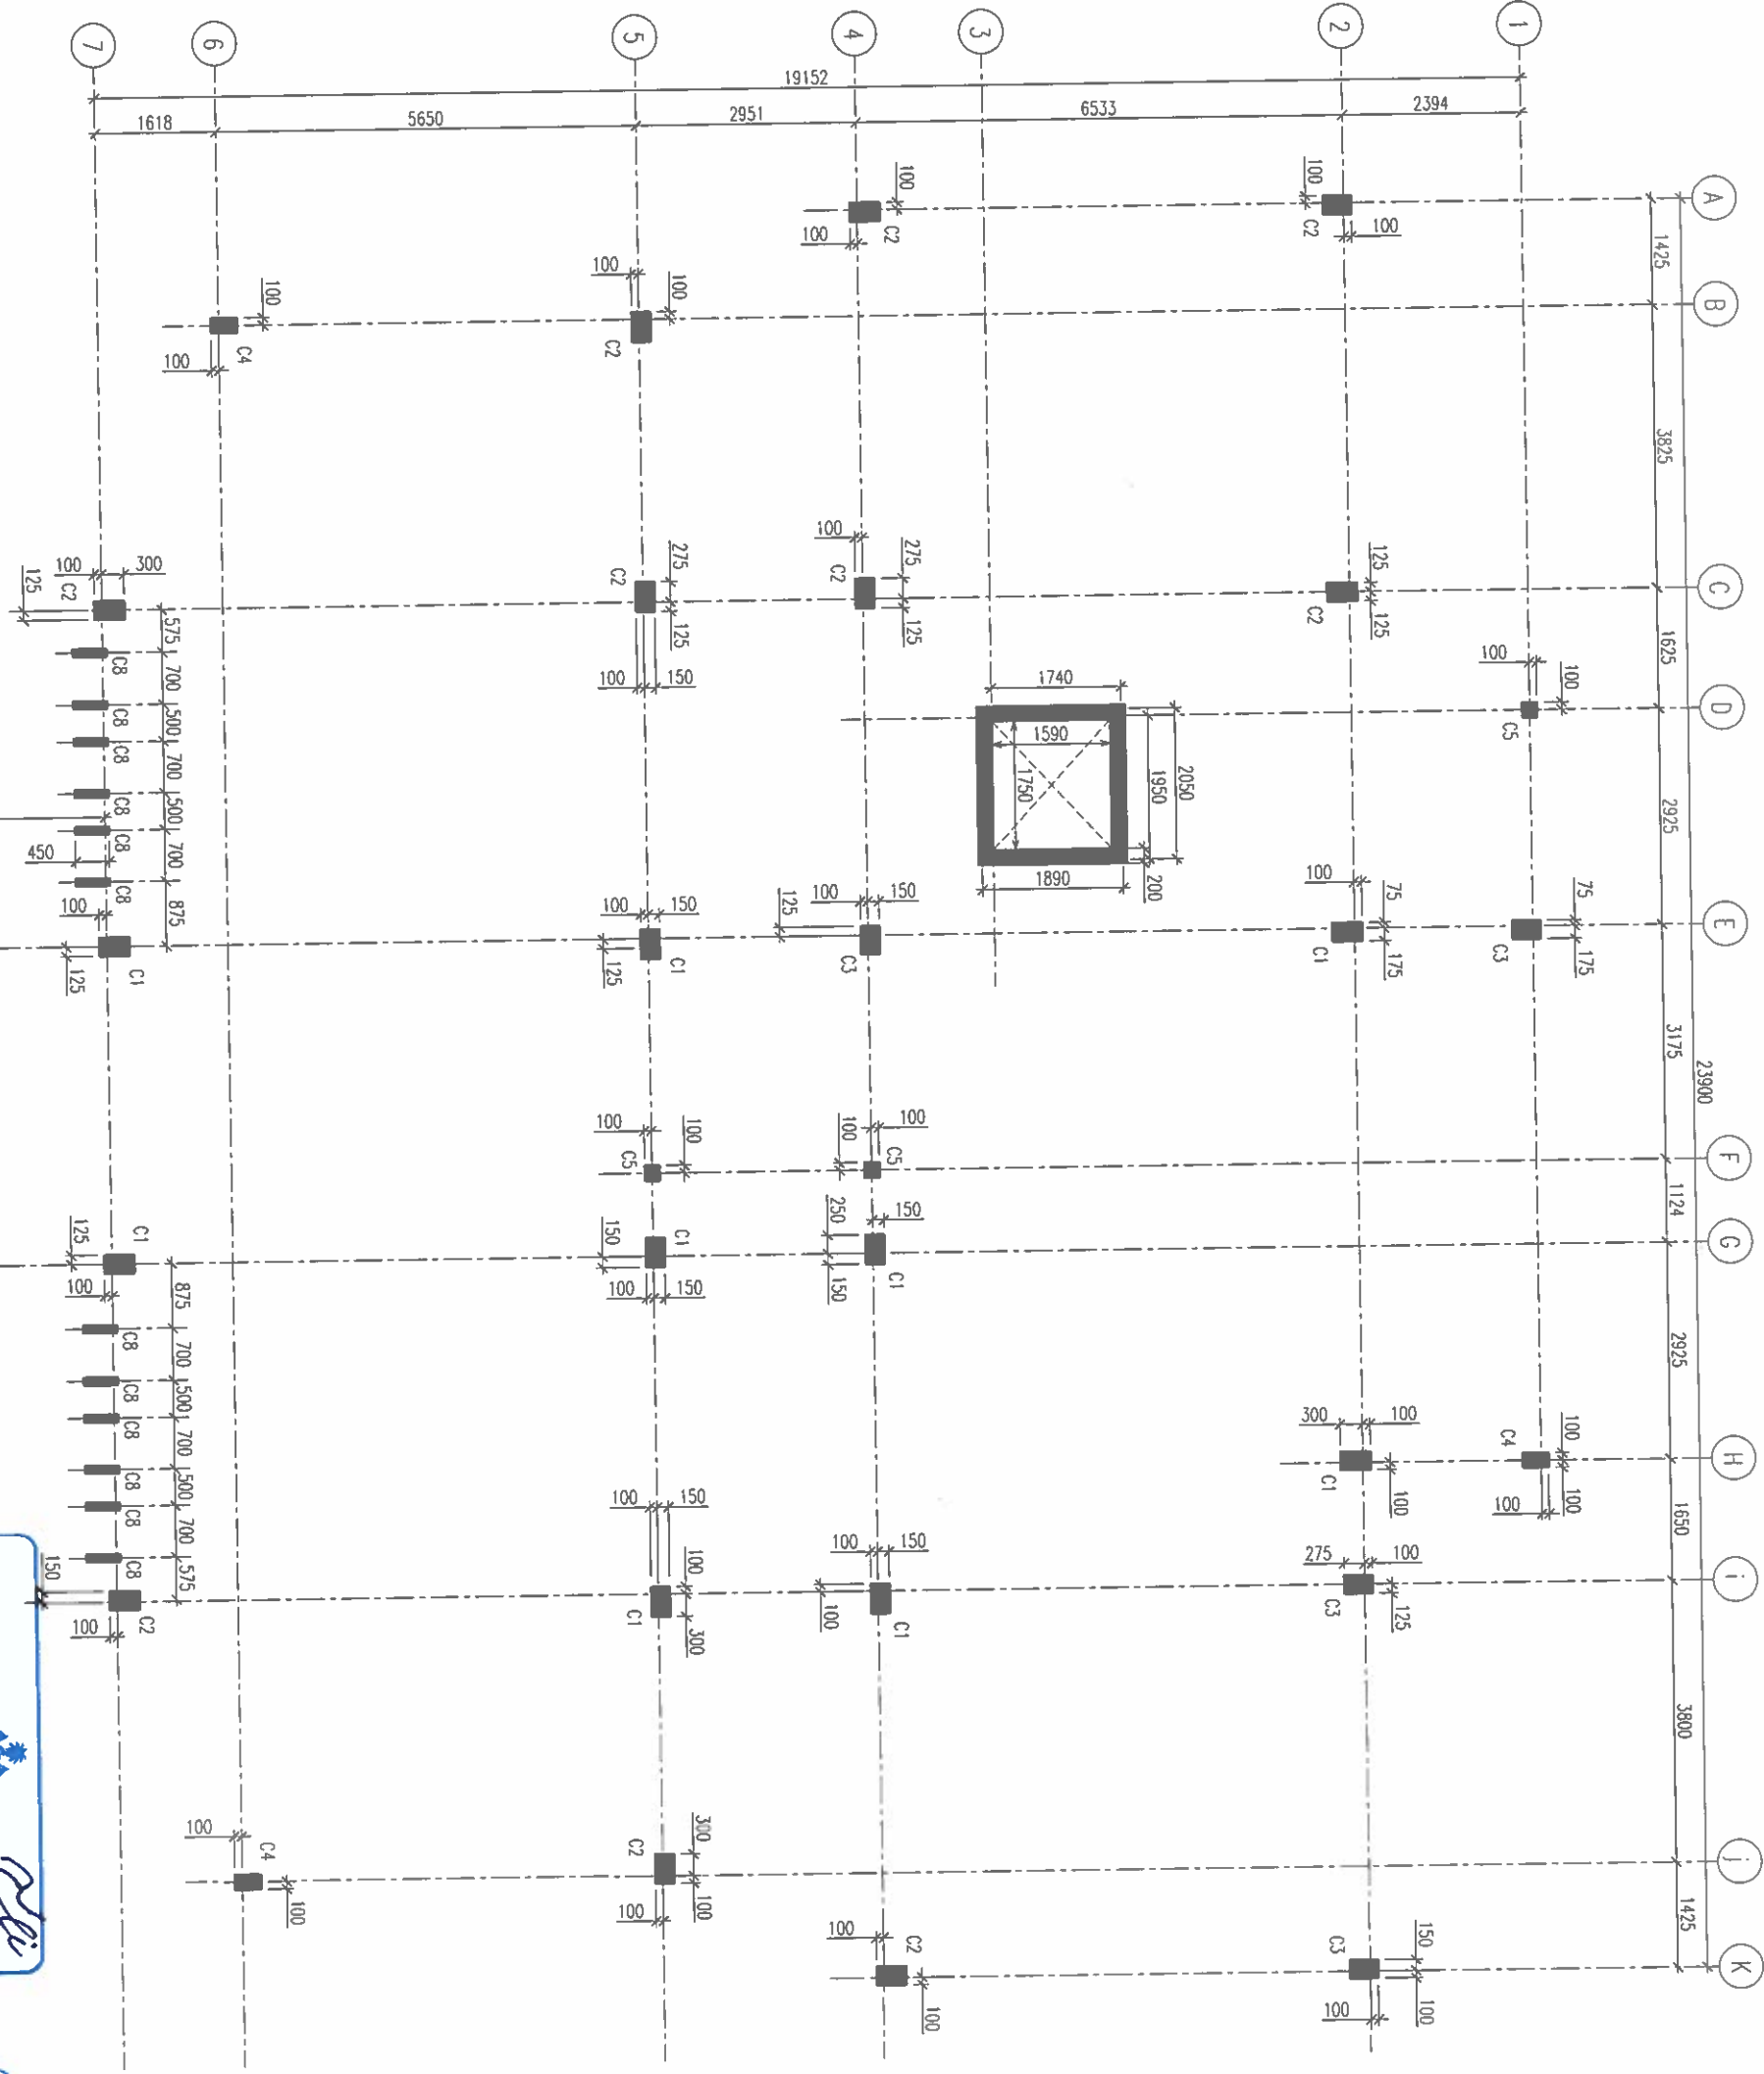

COLUMN LOCATION [GR FLOOR]

SCALE 1:100

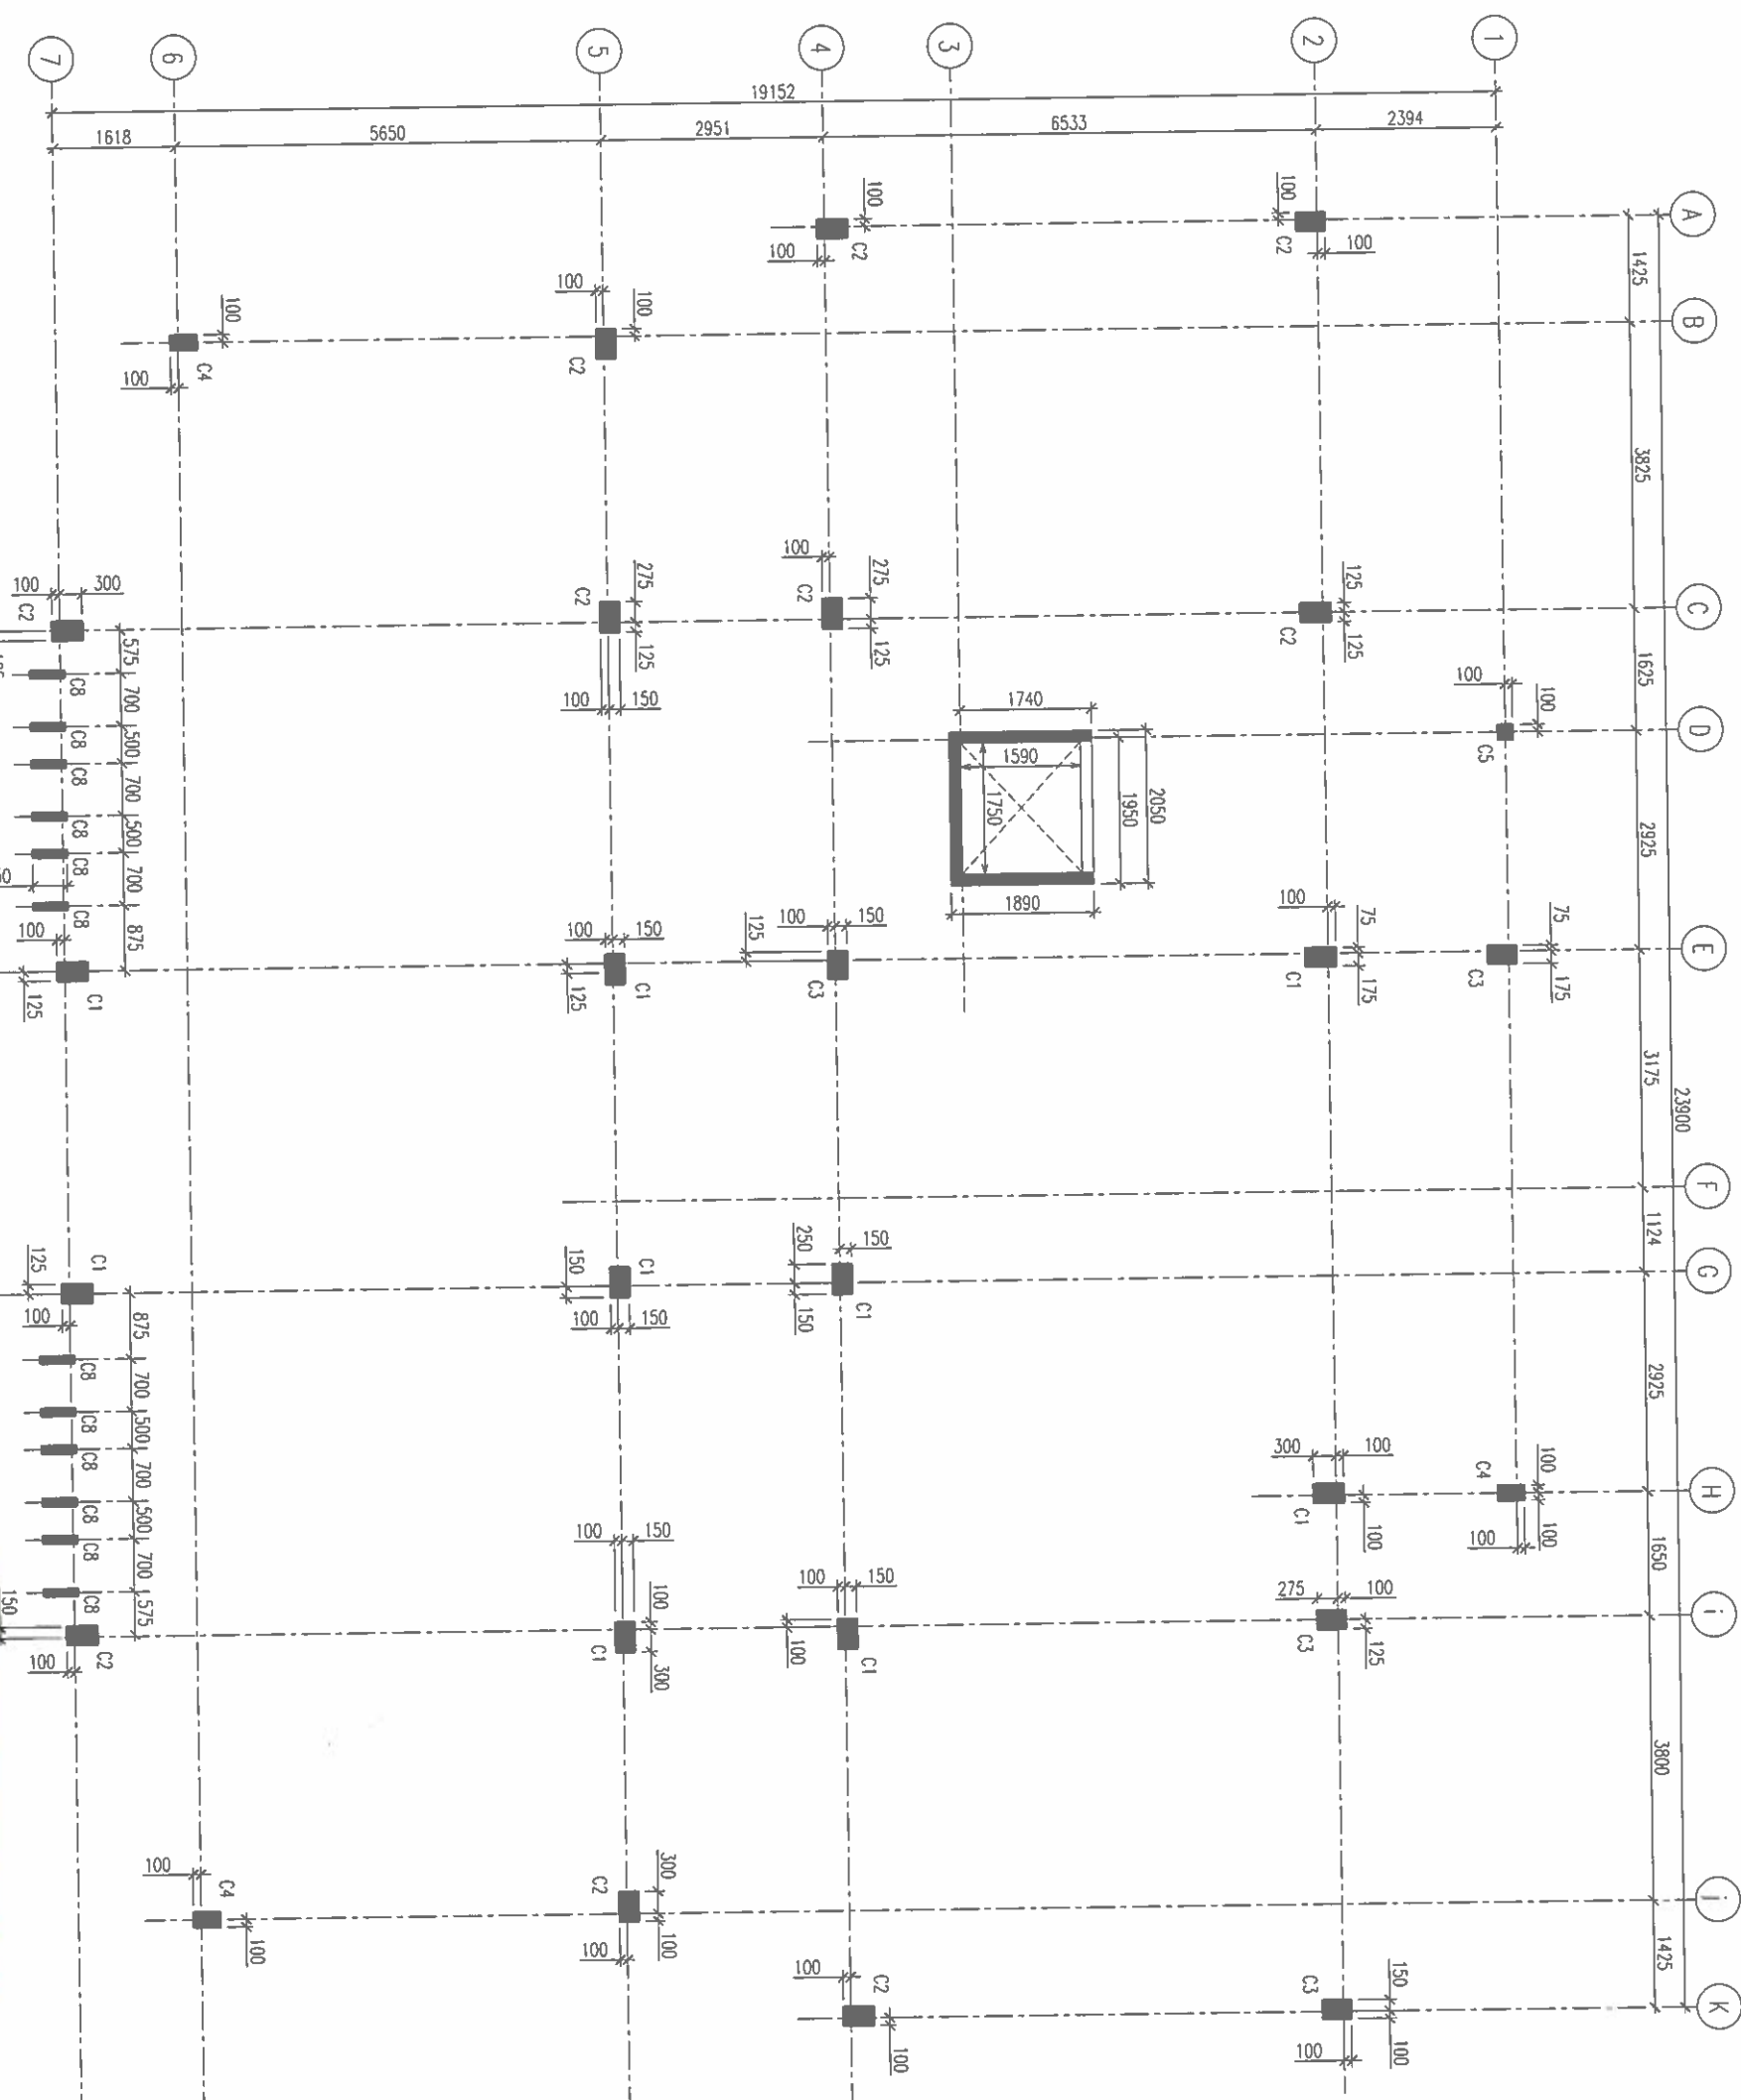


COLUMN LOCATION [1ST FLOOR]

SCALE 1:100

Ministry of National Planning, Housing & Infrastructure
ACCREDITED CHECKER
ARCHITECTURAL CHECKER B1
Name: Mohamed Fahh
Accredited No: BPR202102581
VALIDITY: 06.07.21 - 22.03.22
B1-2021-025-001

Ministry of National Planning, Housing & Infrastructure
ACCREDITED CHECKER
STRUCTURAL CHECKER A1
Name: Ahmed Zuhair Zaeem
Accredited No: BPR2021035A1
VALIDITY: 01.04.21 - 22.03.22
A1-2021-035-001

FINANCE AND ASSET MANAGEMENT INFRASTRUCTURE UNIT MALDIVES POLICE SERVICE	
PROJECT TITLE: N. MAANDHOO POLICE STATION	
MALDIVES POLICE SERVICE SEAL & SIGN	
CONTRACTOR'S SEAL & SIGN	
THE DRAWINGS, CONCEPT AND DESIGN CONTAINED AREA THE PROPERTIES OF MALDIVES POLICE SERVICE USE OF ANY KIND OR COPY OR WHOLE OR PART OF THIS DRAWING CONCEPT OR DESIGN OR USE ON OTHER PRODUCTS OR SITES OTHER THAN THAT SPECIFIED ON THIS DRAWING IS STRICTLY PROHIBITED	
ARCHITECT/DESIGNER DRAFTED BY ASSISTANT DIRECTOR AHMED ZAHEDI	SUB INSP OF POLICE MOHAMMED FAHAH
STRUCTURAL ENGINEER DRAFTED BY SUB INSP OF POLICE MOHAMMED FAHAH	CHECKED BY ASSISTANT DIRECTOR AHMED NIZAL
ARCHITECTURAL DRAWINGS	
SHEET NO. S-03	DATE: 19 AUG 2021

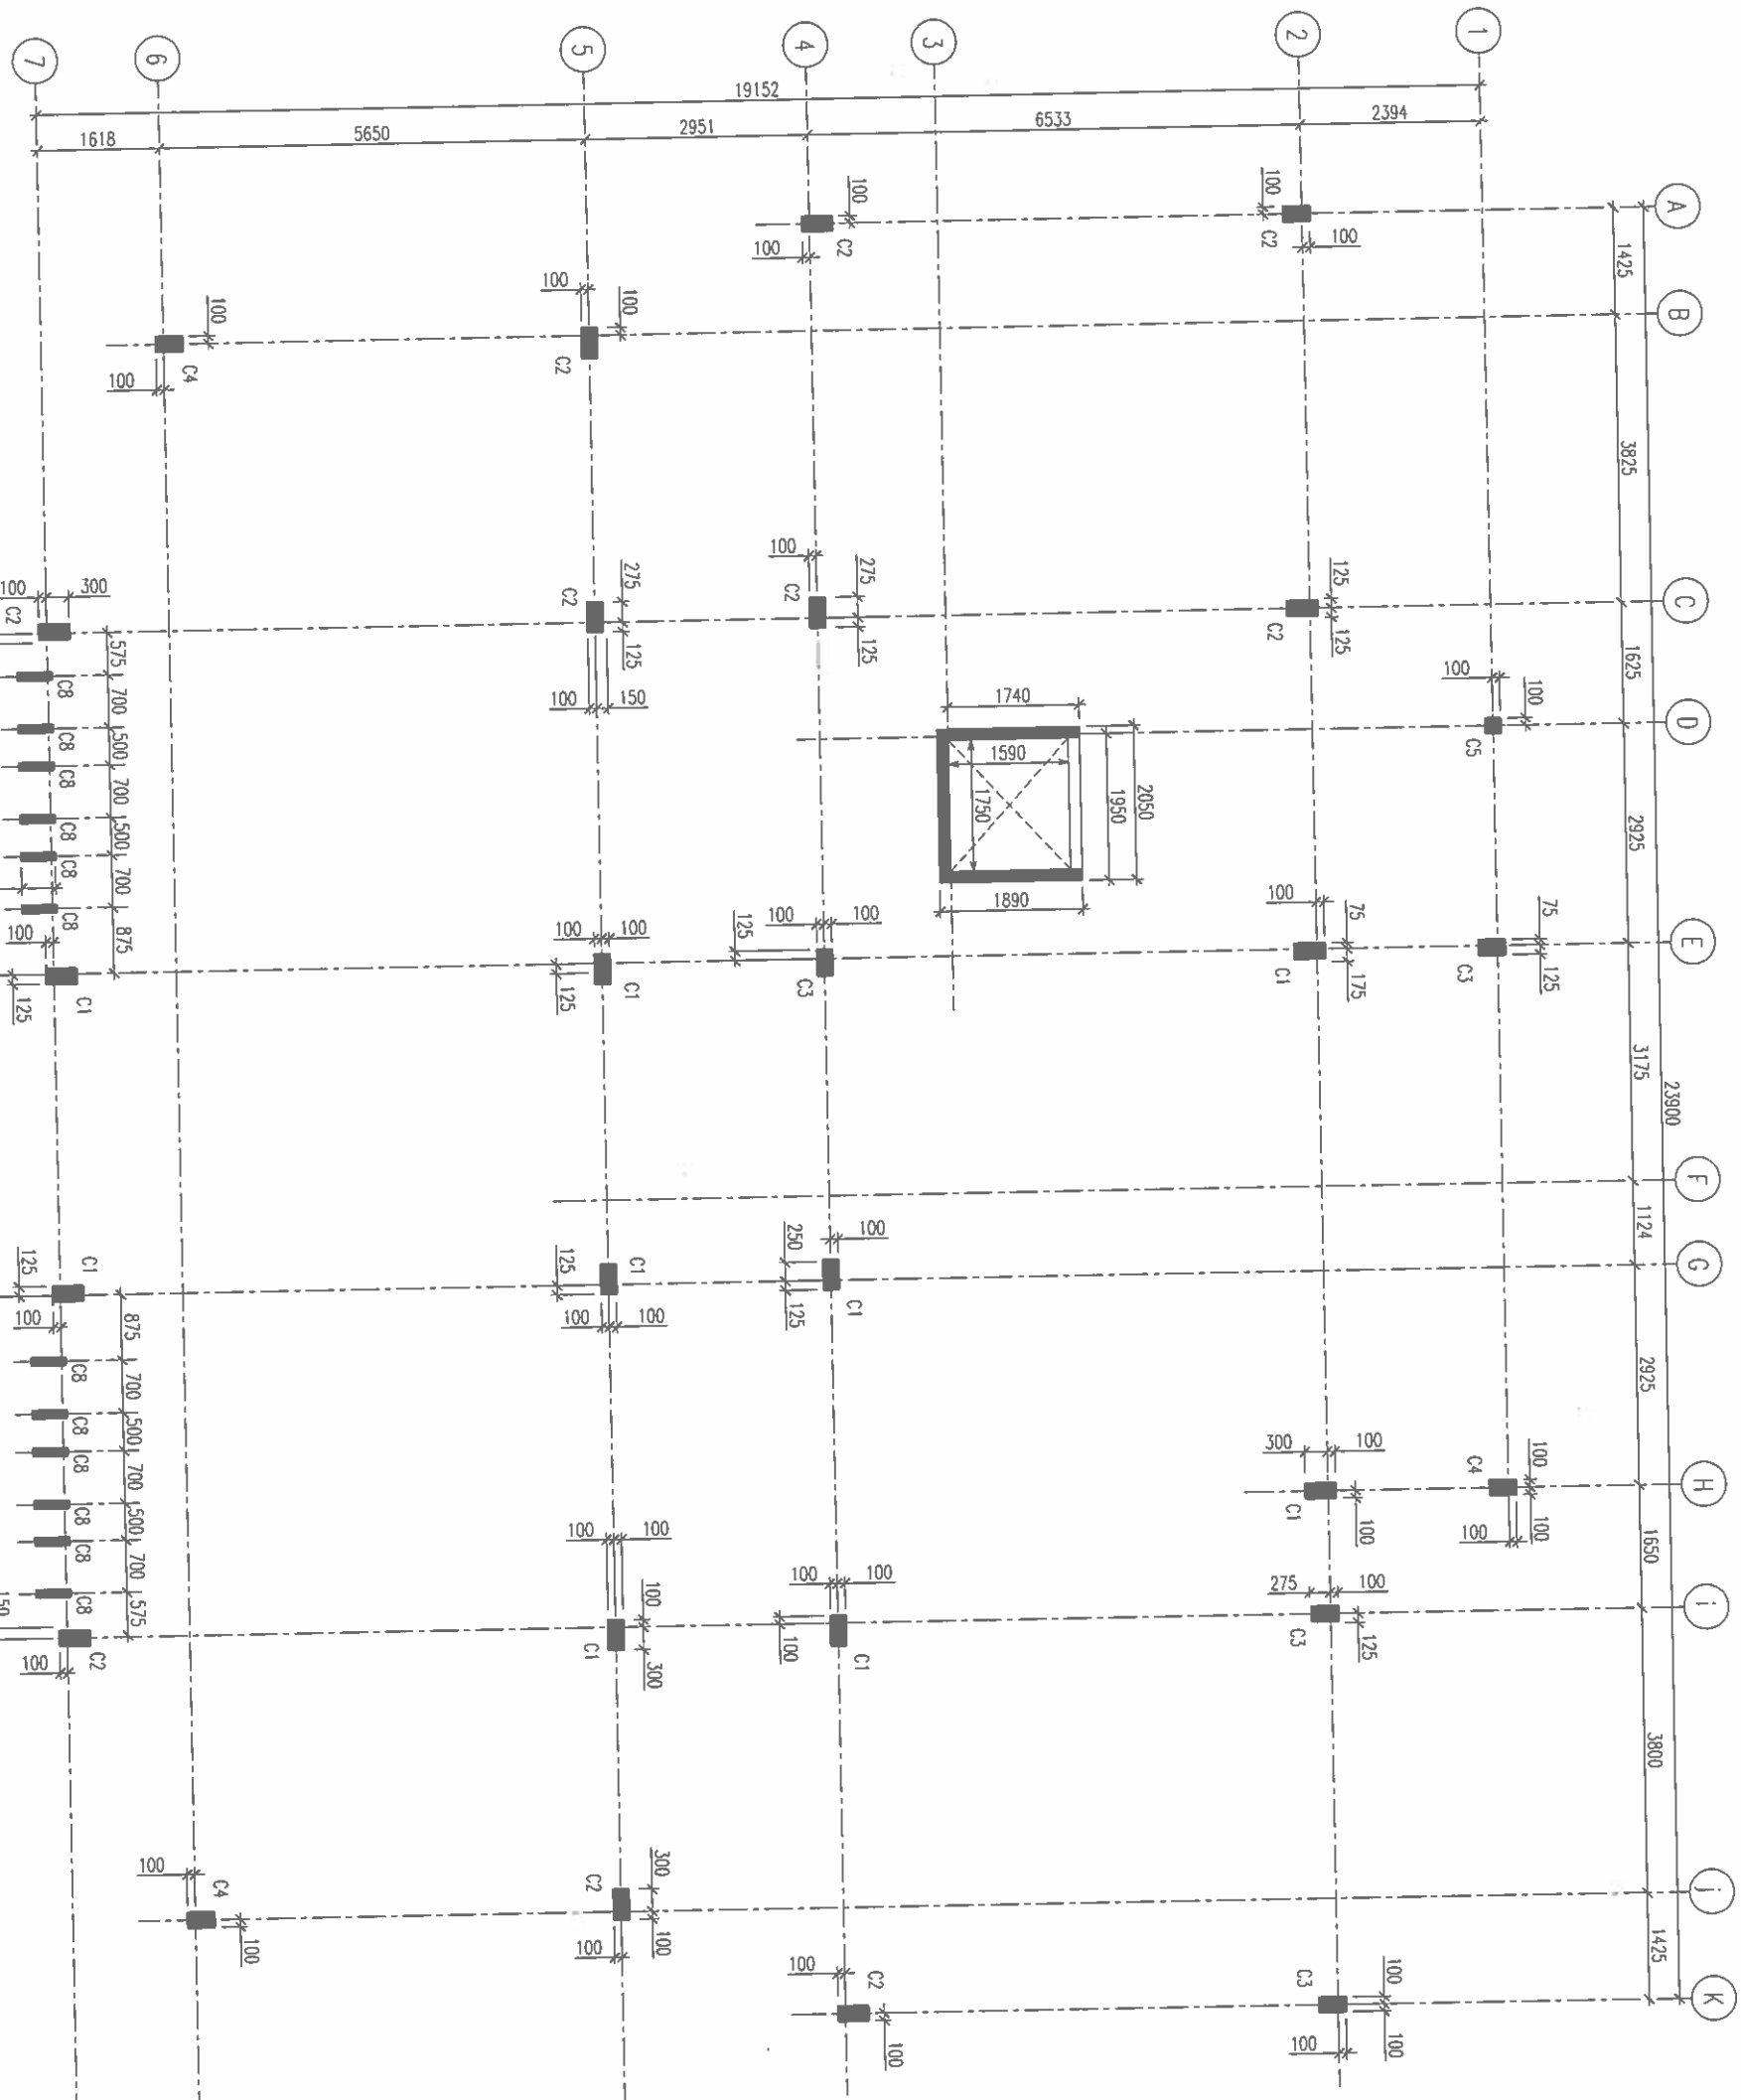


COLUMN LOCATION [2ND FLOOR]

SCALE 1:100

Ministry of National Planning, Housing & Infrastructure
ACCREDITED CHECKER
ARCHITECTURAL CHECKER B1
Name: Mohamed Fahh
Accredited No: BPR2021023B1
VALIDITY: 06.07.21 - 22.03.22
B1-2021-023-001

Ministry of National Planning, Housing & Infrastructure
ACCREDITED CHECKER
STRUCTURAL CHECKER A1
Name: Ahmed Zuhair Zaeem
Accredited No: BPR2021035A1
VALIDITY: 01.04.21 - 22.03.22
A1-2021-035-001

FINANCE AND ASSET MANAGEMENT INFRASTRUCTURE UNIT MALDINES POLICE SERVICE	
PROJECT TITLE: N. MANDHOO POLICE STATION	
MALDINES POLICE SERVICE SEAL & SIGN	
CONTRACTORS SEAL & SIGN	
THE DRAWINGS, CONCEPT AND DESIGN CONTAINED HEREIN ARE THE PROPERTY OF MALDINES POLICE SERVICE. NO PART OF THIS DRAWING OR ANY PART OF THE DESIGN OR CONCEPT OR ANY OTHER PROJECTS OR SITES OTHER THAN THAT SPECIFIED ON THIS DRAWING IS STRICTLY PROHIBITED	
ARCHITECT/DESIGNER DRAFTED BY ASSISTANT DIRECTOR AHMED SAHDEEN	SUB INSP OF POLICE MOHAMED FAHHAH
STRUCTURAL ENGINEER DRAFTED BY SUB INSP OF POLICE FAZEEN	SUB INSP OF POLICE MOHAMED FAHHAH
CHECKED BY ASSISTANT DIRECTOR AHMED SAHDEEN	CHECKED BY SUB INSP OF POLICE AHMED NIZAL
ARCHITECTURAL DRAWINGS	
SHEET NO. S-04	DATE: 19 AUG 2021

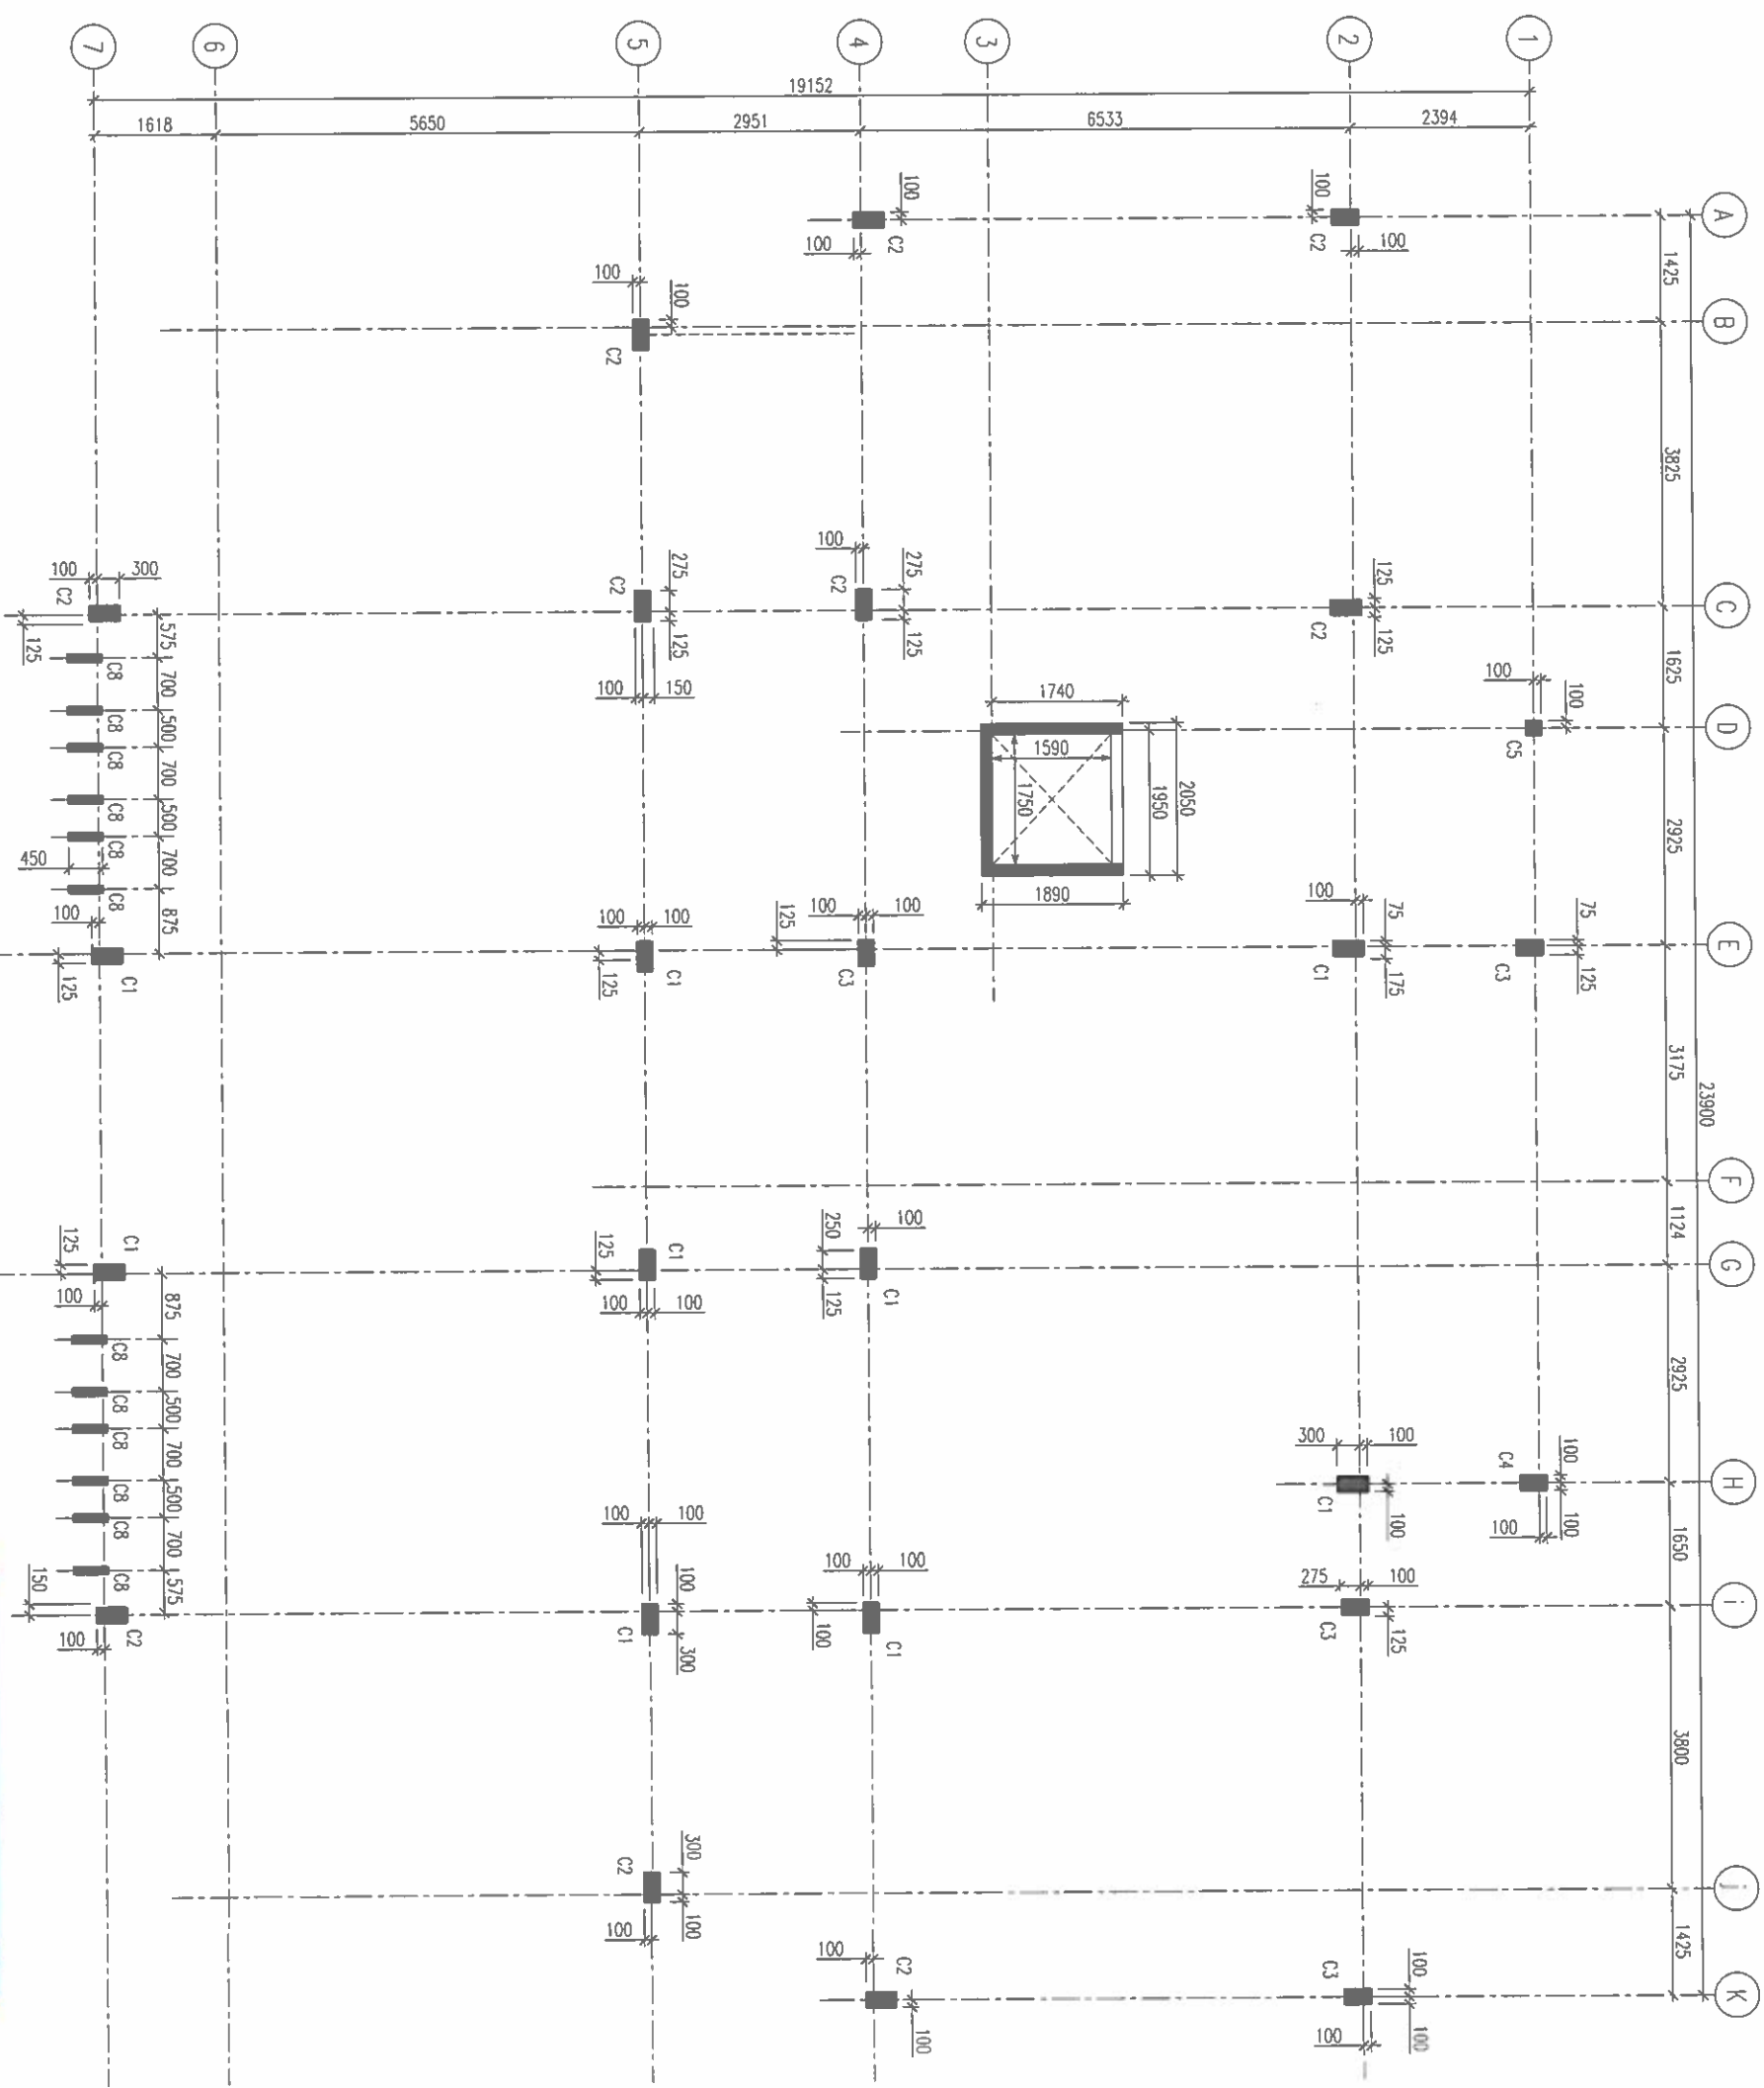


COLUMN LOCATION [3RD FLOOR]


SCALE 1:100

Ministry of National Planning, Housing & Infrastructure
ACCREDITED CHECKER
ARCHITECTURAL CHECKER B1
Name: Mohamed Fahh
Accredited No: BPR202102581
VALIDITY: 06.07.21 - 22.03.22
B1-2021-025-001

Ministry of National Planning, Housing & Infrastructure
ACCREDITED CHECKER
STRUCTURAL CHECKER A1
Name: Ahmed Zuhair Zaeem
Accredited No: BPR2021035A1
VALIDITY: 01.04.21 - 22.03.22
A1-2021-035-001

FINANCE AND ASSET MANAGEMENT INFRASTRUCTURE UNIT WADNES POLICE SERVICE	
PROJECT TITLE: N. MAHMOOD POLICE STATION	
MALINES POLICE SERVICE SEAL & SIGN	
CONTRACTOR'S SEAL & SIGN	
THE DRAWINGS CONCEPT AND DESIGN CONTAINED AREA THE PROPERTIES OF MALINES POLICE SERVICE, USE OF ANY PART OR COPY OF WHOLE OR PART OF THIS DRAWING CONCEPT OR DESIGN OR USE ON OTHER PROJECTS OR SITES OTHER THAN THAT SPECIFIED ON THIS DRAWING IS STRICTLY PROHIBITED	
ARCHITECT/DRAWER AHMED SAHREH	DRAWN BY MOHAMMED FALAH
STRUCTURAL ENGINEER SUB INSP OF POLICE FATZEN	DRAWN BY MOHAMMED FALAH
CHECKED BY ASSISTANT DIRECTOR AHMED SAHREH	CHECKED BY SUB INSP OF POLICE AHMED RIZAL
ARCHITECTURAL DRAWINGS	
SHEET NO. S-05	DATE: 19 AUG 2021

 <p>FINANCE AND ASSET MANAGEMENT INFRASTRUCTURE UNIT MALDIVES POLICE SERVICE</p>	
PROJECT TITLE:	
N. MAAMHOO POLICE STATION	
MALDIVES POLICE SERVICE SEAL & SIGN	
CONTRACTORS SEAL & SIGN	
<p>THE DRAWINGS CONCEPT AND DESIGN CONTAINED AREA, THE APPROPRIATES OF MALDIVES POLICE SERVICE LIST OF MAY AND OR COPY OF WHOLE OR PART OF THIS DRAWING, CONCEPT OR DESIGN OR USE ON OTHER PROJECTS OR SITES OTHER THAN THAT SPECIFIED ON THIS DRAWINGS IS STRICTLY PROHIBITED</p>	
ARCHITECT/DESIGNER	DRAWN BY
ASSISTANT DIRECTOR AHMED SOHIEB	SUB INSP OF POLICE MOHAMMED FALAH
STRUCTURAL ENGINEER	DRAWN BY
SUB INSP OF POLICE FAZEN	SUB INSP OF POLICE MOHAMMED FALAH
CHECKED BY	CHECKED BY
ASSISTANT DIRECTOR AHMED SOHIEB	SUB INSP OF POLICE AHMED NIZAL
ARCHITECTURAL DRAWINGS	
SHEET NO.	DATE: 19 AUG 2021
S-06	

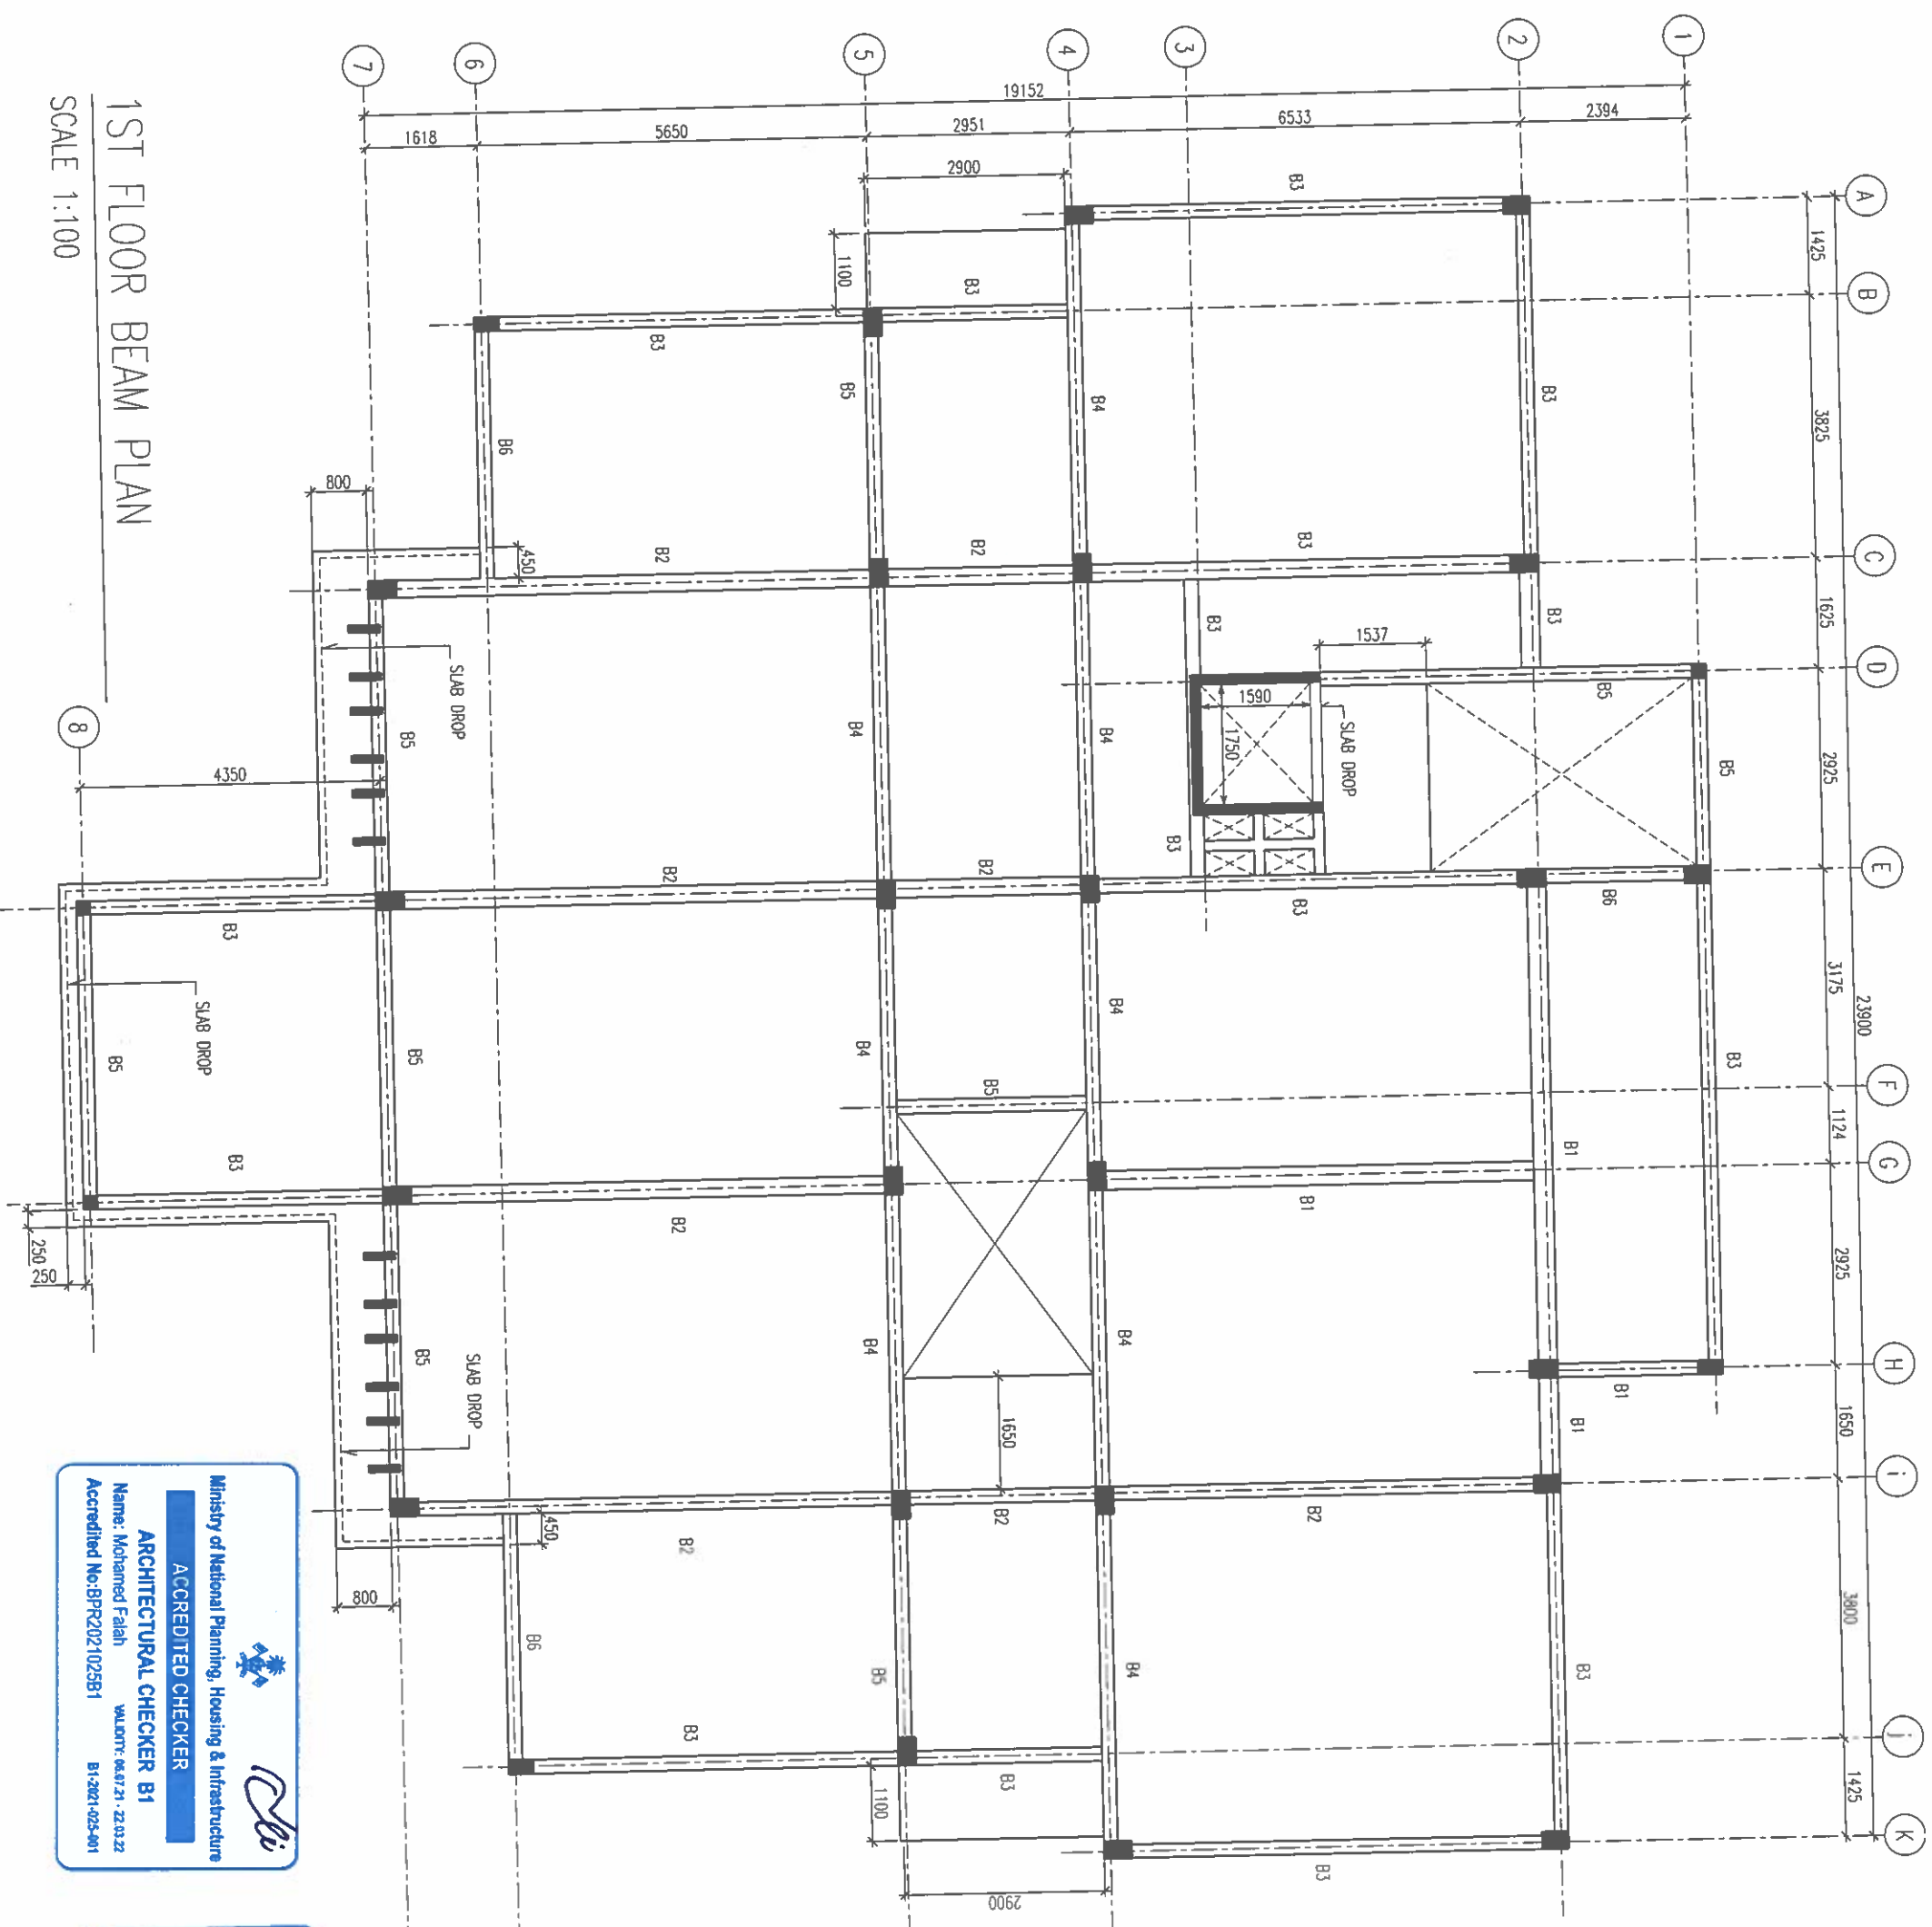

Ministry of National Planning, Housing & Infrastructure




ACCREDITED CHECKER

ARCHITECTURAL CHECKER B1

Name: Mohamed Elah
VALIDITY: 04.07.21 - 22.03.22
Accredited No: BPR202102561
B1/2021-025-001

Wali

Ministry of National Planning, Housing & Infrastructure
ACCREDITED CHECKER
STRUCTURAL CHECKER A1
Name: Ahmed Zuhair Zaeem
Accredited No: BPR2021035A1
VALIDITY: 01/34/21 - 22/03/22
A1-2021-035-0001

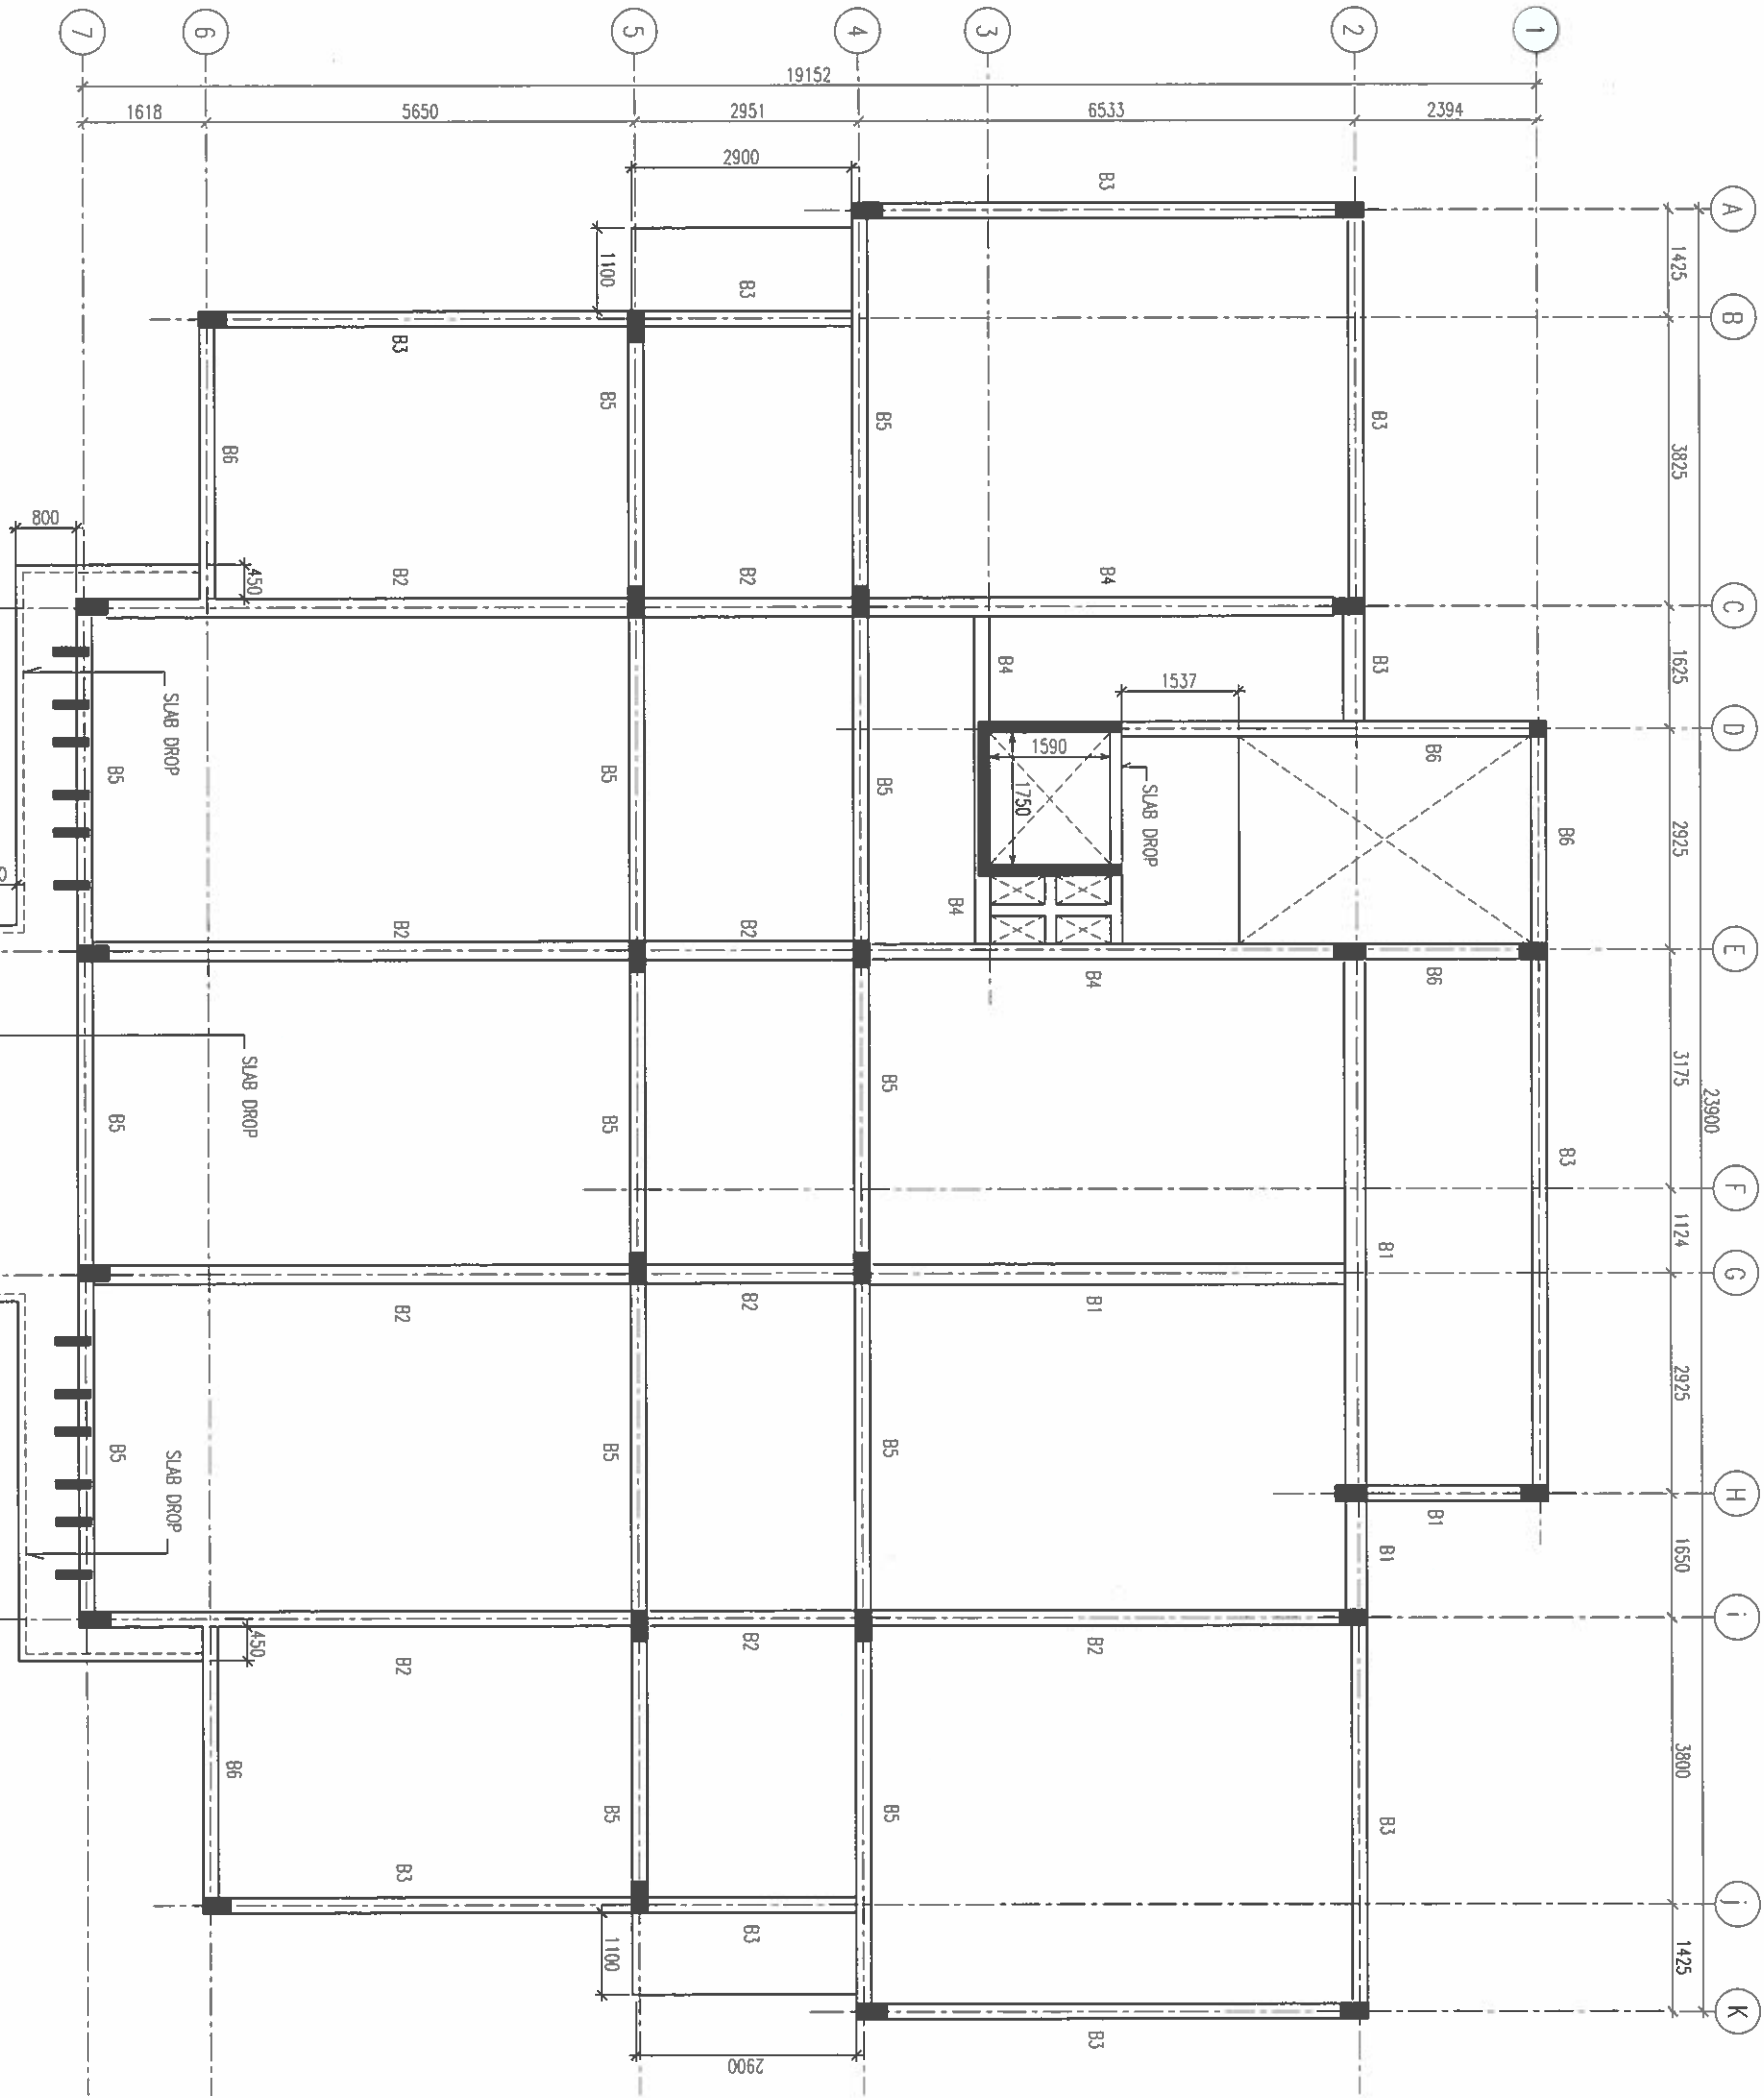

2ND FLOOR BEAM PLAN

SCALE 1:100



Ministry of National Planning, Housing & Infrastructure

ACCREDITED CHECKER

ARCHITECTURAL CHECKER B1

Name: Mohamed Falaah
Accredited No: BPR202102581
VALIDITY: 06.01.21 - 22.03.22
B1-2021-025-001



Ministry of National Planning, Housing & Infrastructure

ACCREDITED CHECKER

STRUCTURAL CHECKER A1

Name: Ahmed Zuhair Zaeem
Accredited No: BPR2021035A1
VALIDITY: 01.04.21 - 22.03.22
A1-2021-035-001



FINANCE AND ASSET MANAGEMENT
INFRASTRUCTURE UNIT
MALDIVES POLICE SERVICE

PROJECT TITLE:

N. MANDHOOD POLICE STATION

MALDIVES POLICE SERVICE SEAL & SIGN

CONTRACTORS SEAL & SIGN

THE DRAWINGS, CONCEPT AND DESIGN CONTAINED HEREIN ARE THE PROPERTY OF MALDIVES POLICE SERVICE. USE OF ANY PART OR COPY OF WHOLE OR PART OF THIS DRAWING, CONCEPT OR DESIGN OR USE ON OTHER PROJECTS OR SITES OTHER THAN THAT SPECIFIED ON THIS DRAWING IS STRICTLY PROHIBITED.

ARCHITECT/DESIGNER

DRAFTED BY

ASSISTANT DIRECTOR

SUB INSP OF POLICE

MOHAMED FALAAH

STRUCTURAL ENGINEER

DRAFTED BY

SUB INSP OF POLICE

SUB INSP OF POLICE

MOHAMED FALAAH

CHECKED BY

CHECKED BY

ASSISTANT DIRECTOR

SUB INSP OF POLICE


AHMED HAZAL

ARCHITECTURAL DRAWINGS

SHEET NO.


DATE: 19 AUG 2021

S-07

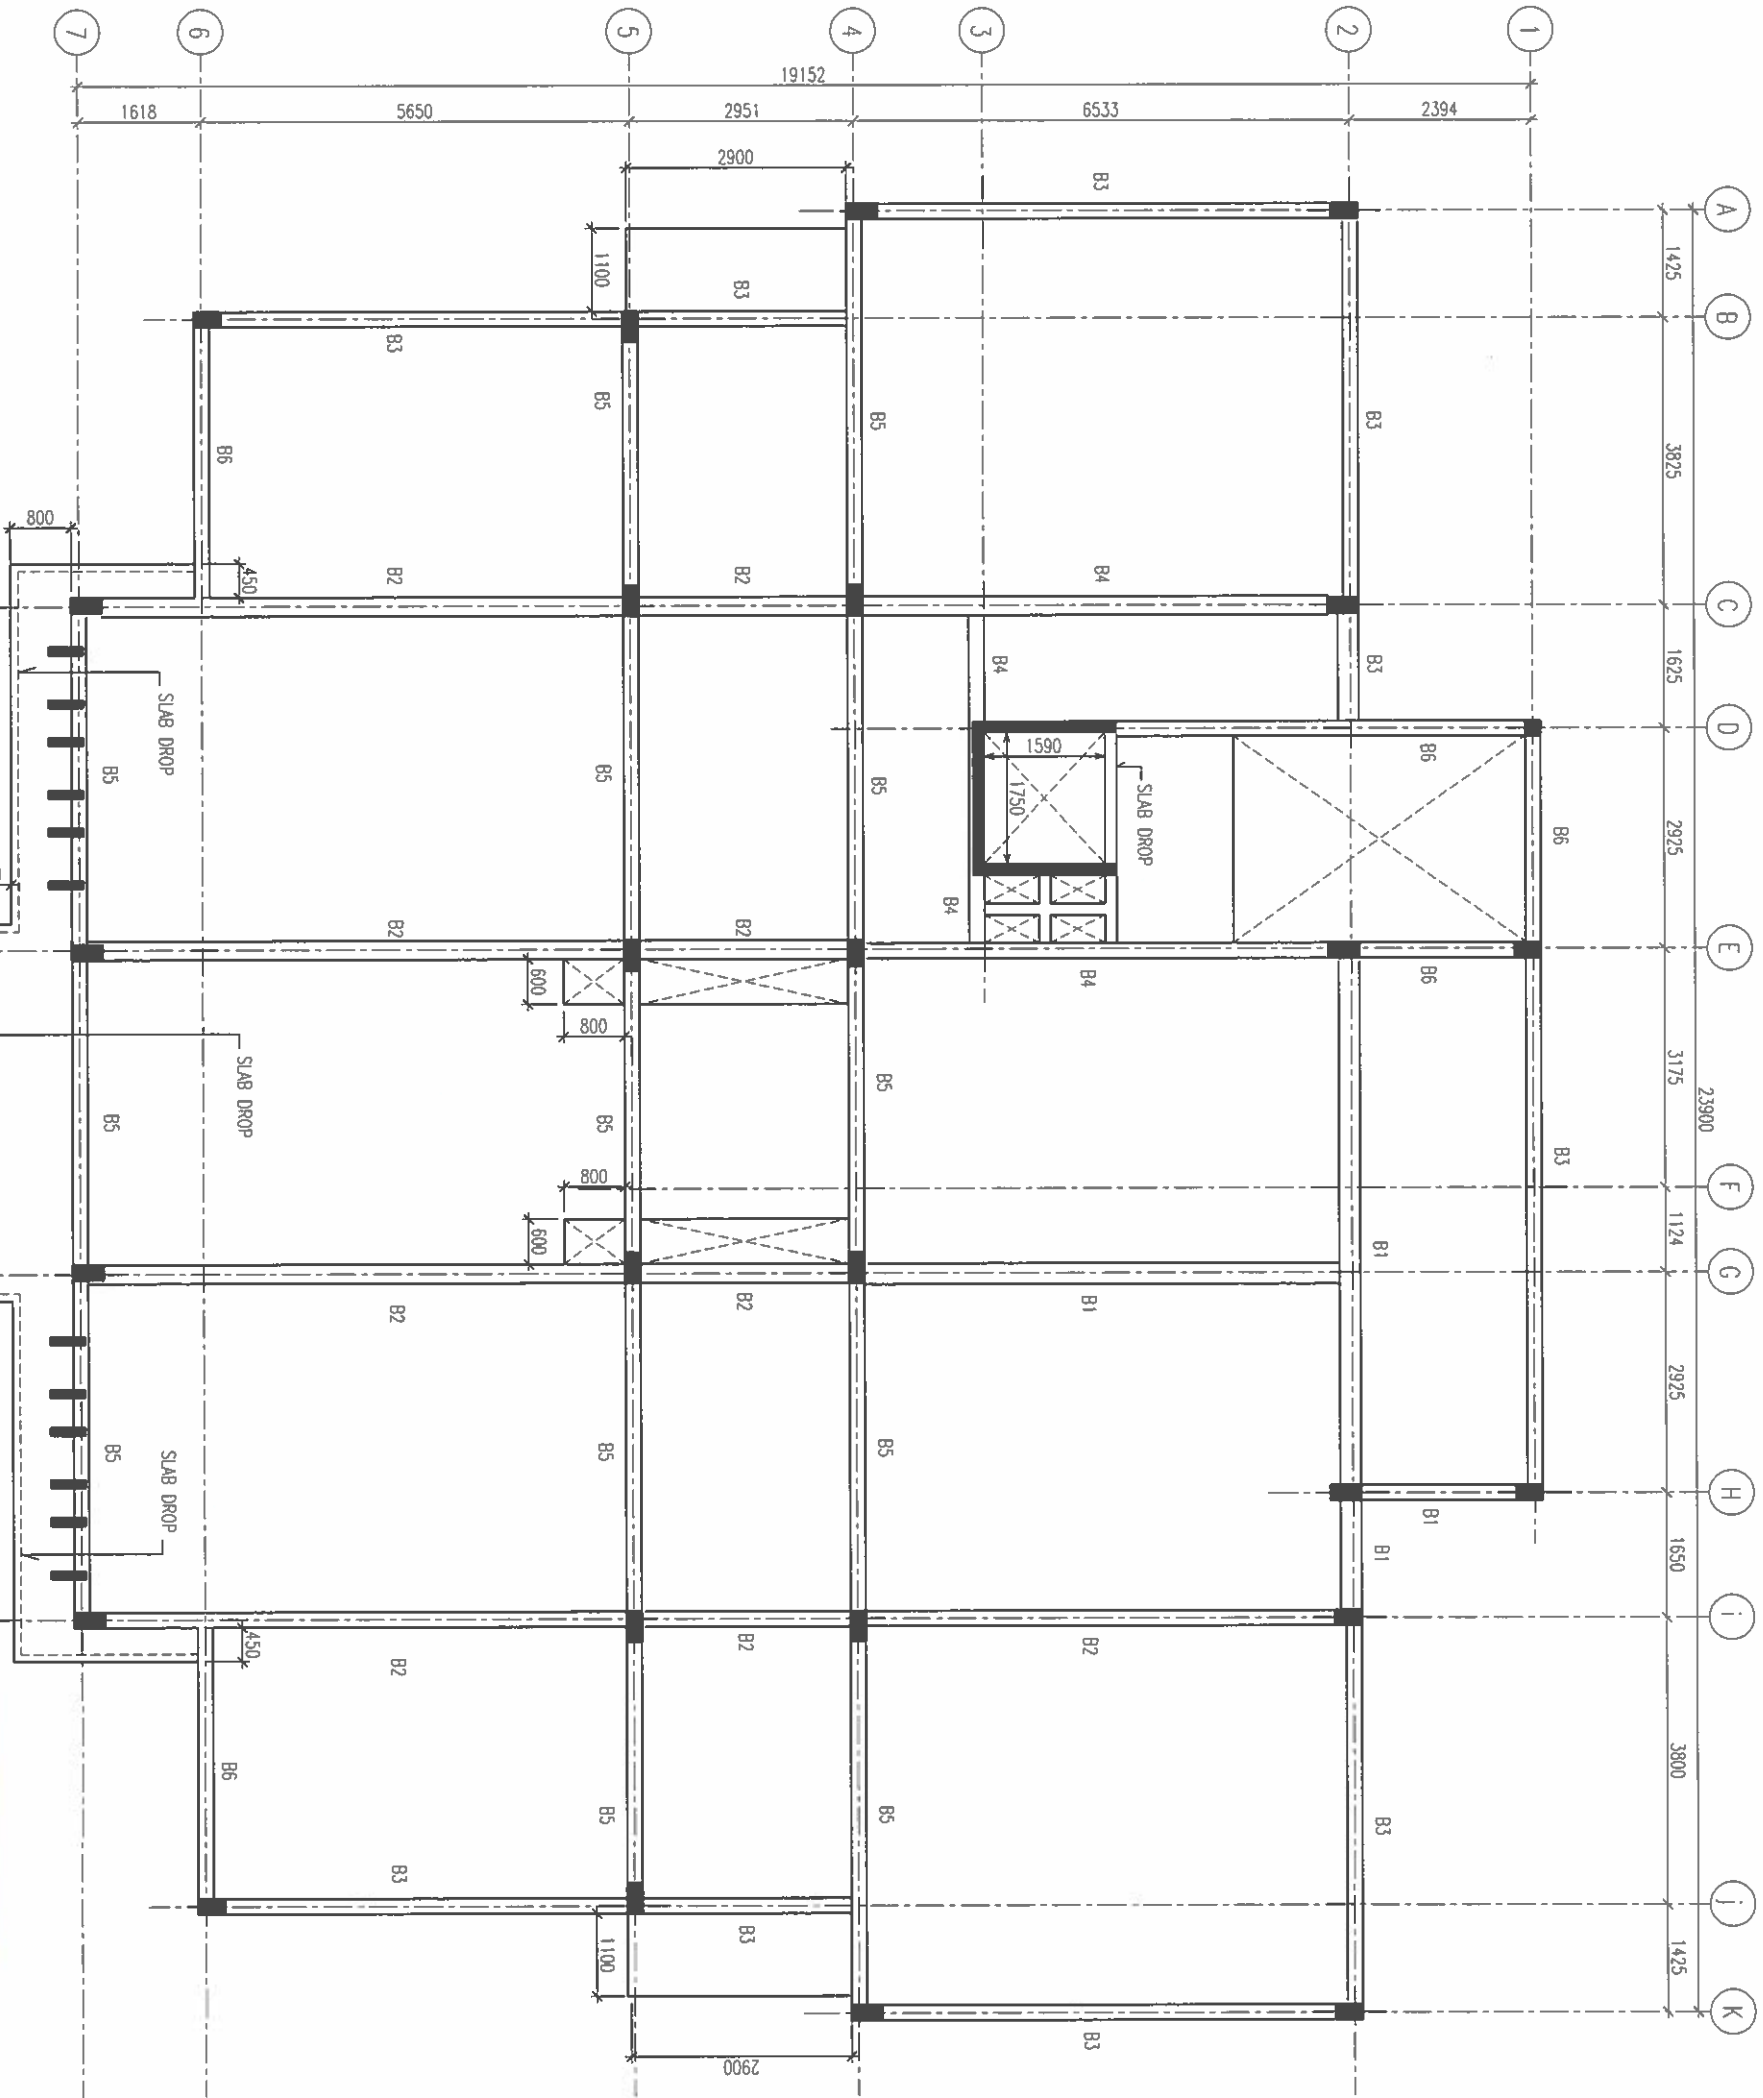

3RD FLOOR BEAM PLAN

SCALE 1:100

 FINANCE AND ASSET MANAGEMENT INFRASTRUCTURE UNIT MALDIVES POLICE SERVICE	
PROJECT TITLE: N. MANDHOO POLICE STATION	
MALDIVES POLICE SERVICE SEAL & SIGN	
CONTRACTORS SEAL & SIGN	
THE DRAWINGS, CONCEPT AND DESIGN CONTAINED HEREIN ARE THE PROPERTY OF MALDIVES POLICE SERVICE. NO PART OF THE DRAWINGS OR ANY INFORMATION CONTAINED THEREIN MAY BE REPRODUCED OR TRANSMITTED IN ANY FORM OR BY ANY MEANS, ELECTRONIC OR MECHANICAL, INCLUDING PHOTOCOPYING, RECORDING, OR BY ANY INFORMATION STORAGE AND RETRIEVAL SYSTEM, WITHOUT THE WRITTEN PERMISSION OF MALDIVES POLICE SERVICE. THIS DRAWING IS STRICTLY PROHIBITED.	
ARCHITECT/DESIGNER DRAFTED BY ASSISTANT DIRECTOR AHMED SOHREEM	SUB INSP OF POLICE MOHAMMED FALAH
STRUCTURAL ENGINEER DRAFTED BY SUB INSP OF POLICE FAZEEN	SUB INSP OF POLICE MOHAMMED FALAH
CHECKED BY ASSISTANT DIRECTOR AHMED SOHREEM	CHECKED BY SUB INSP OF POLICE AHMED MIZAL
ARCHITECTURAL DRAWINGS	
SHEET NO. S-08	DATE: 19 AUG 2021

Ministry of National Planning, Housing & Infrastructure
ACCREDITED CHECKER




ARCHITECTURAL CHECKER B1
Name: Mohamed Falah
VALIDITY: 04.07.21 - 22.03.22
Accredited No: BPR2021025B1
B1-2021-025-001

Ministry of National Planning, Housing & Infrastructure
ACCREDITED CHECKER



STRUCTURAL CHECKER A1
Name: Ahmed Zuhair Zaeem
VALIDITY: 01.04.21 - 22.03.22
Accredited No: BPR2021035A1
A1-2021-035-001

 FINANCE AND ASSET MANAGEMENT INFRASTRUCTURE UNIT MALDIVES POLICE SERVICE	
PROJECT TITLE: N. MAADHOO POLICE STATION	
MALDIVES POLICE SERVICE SEAL & SIGN	
CONTRACTORS SEAL & SIGN	
THE DRAWINGS CONCEPT AND DESIGN COVERED AREA THE PROPERTIES OF MALDIVES POLICE SERVICE USE OF DRAWING CONCEPT OR DESIGN OR USE OF OTHER PRODUCTS OR SITES OTHER THAN THAT SPECIFIED ON THIS DRAWING IS STRICTLY PROHIBITED	
ARCHITECT/DESIGNER DRAFTED BY ASSISTANT DIRECTOR AHMED SUHREYA	SUB INSP OF POLICE MOHAMMED FALAH
STRUCTURAL ENGINEER DRAFTED BY SUB INSP OF POLICE FAZEN	SUB INSP OF POLICE MOHAMMED FALAH
CHECKED BY ASSISTANT DIRECTOR AHMED SUHREYA	CHECKED BY SUB INSP OF POLICE AHMED HIZAL
ARCHITECTURAL DRAWINGS	
SHEET NO.	DATE: 19 AUG 2021

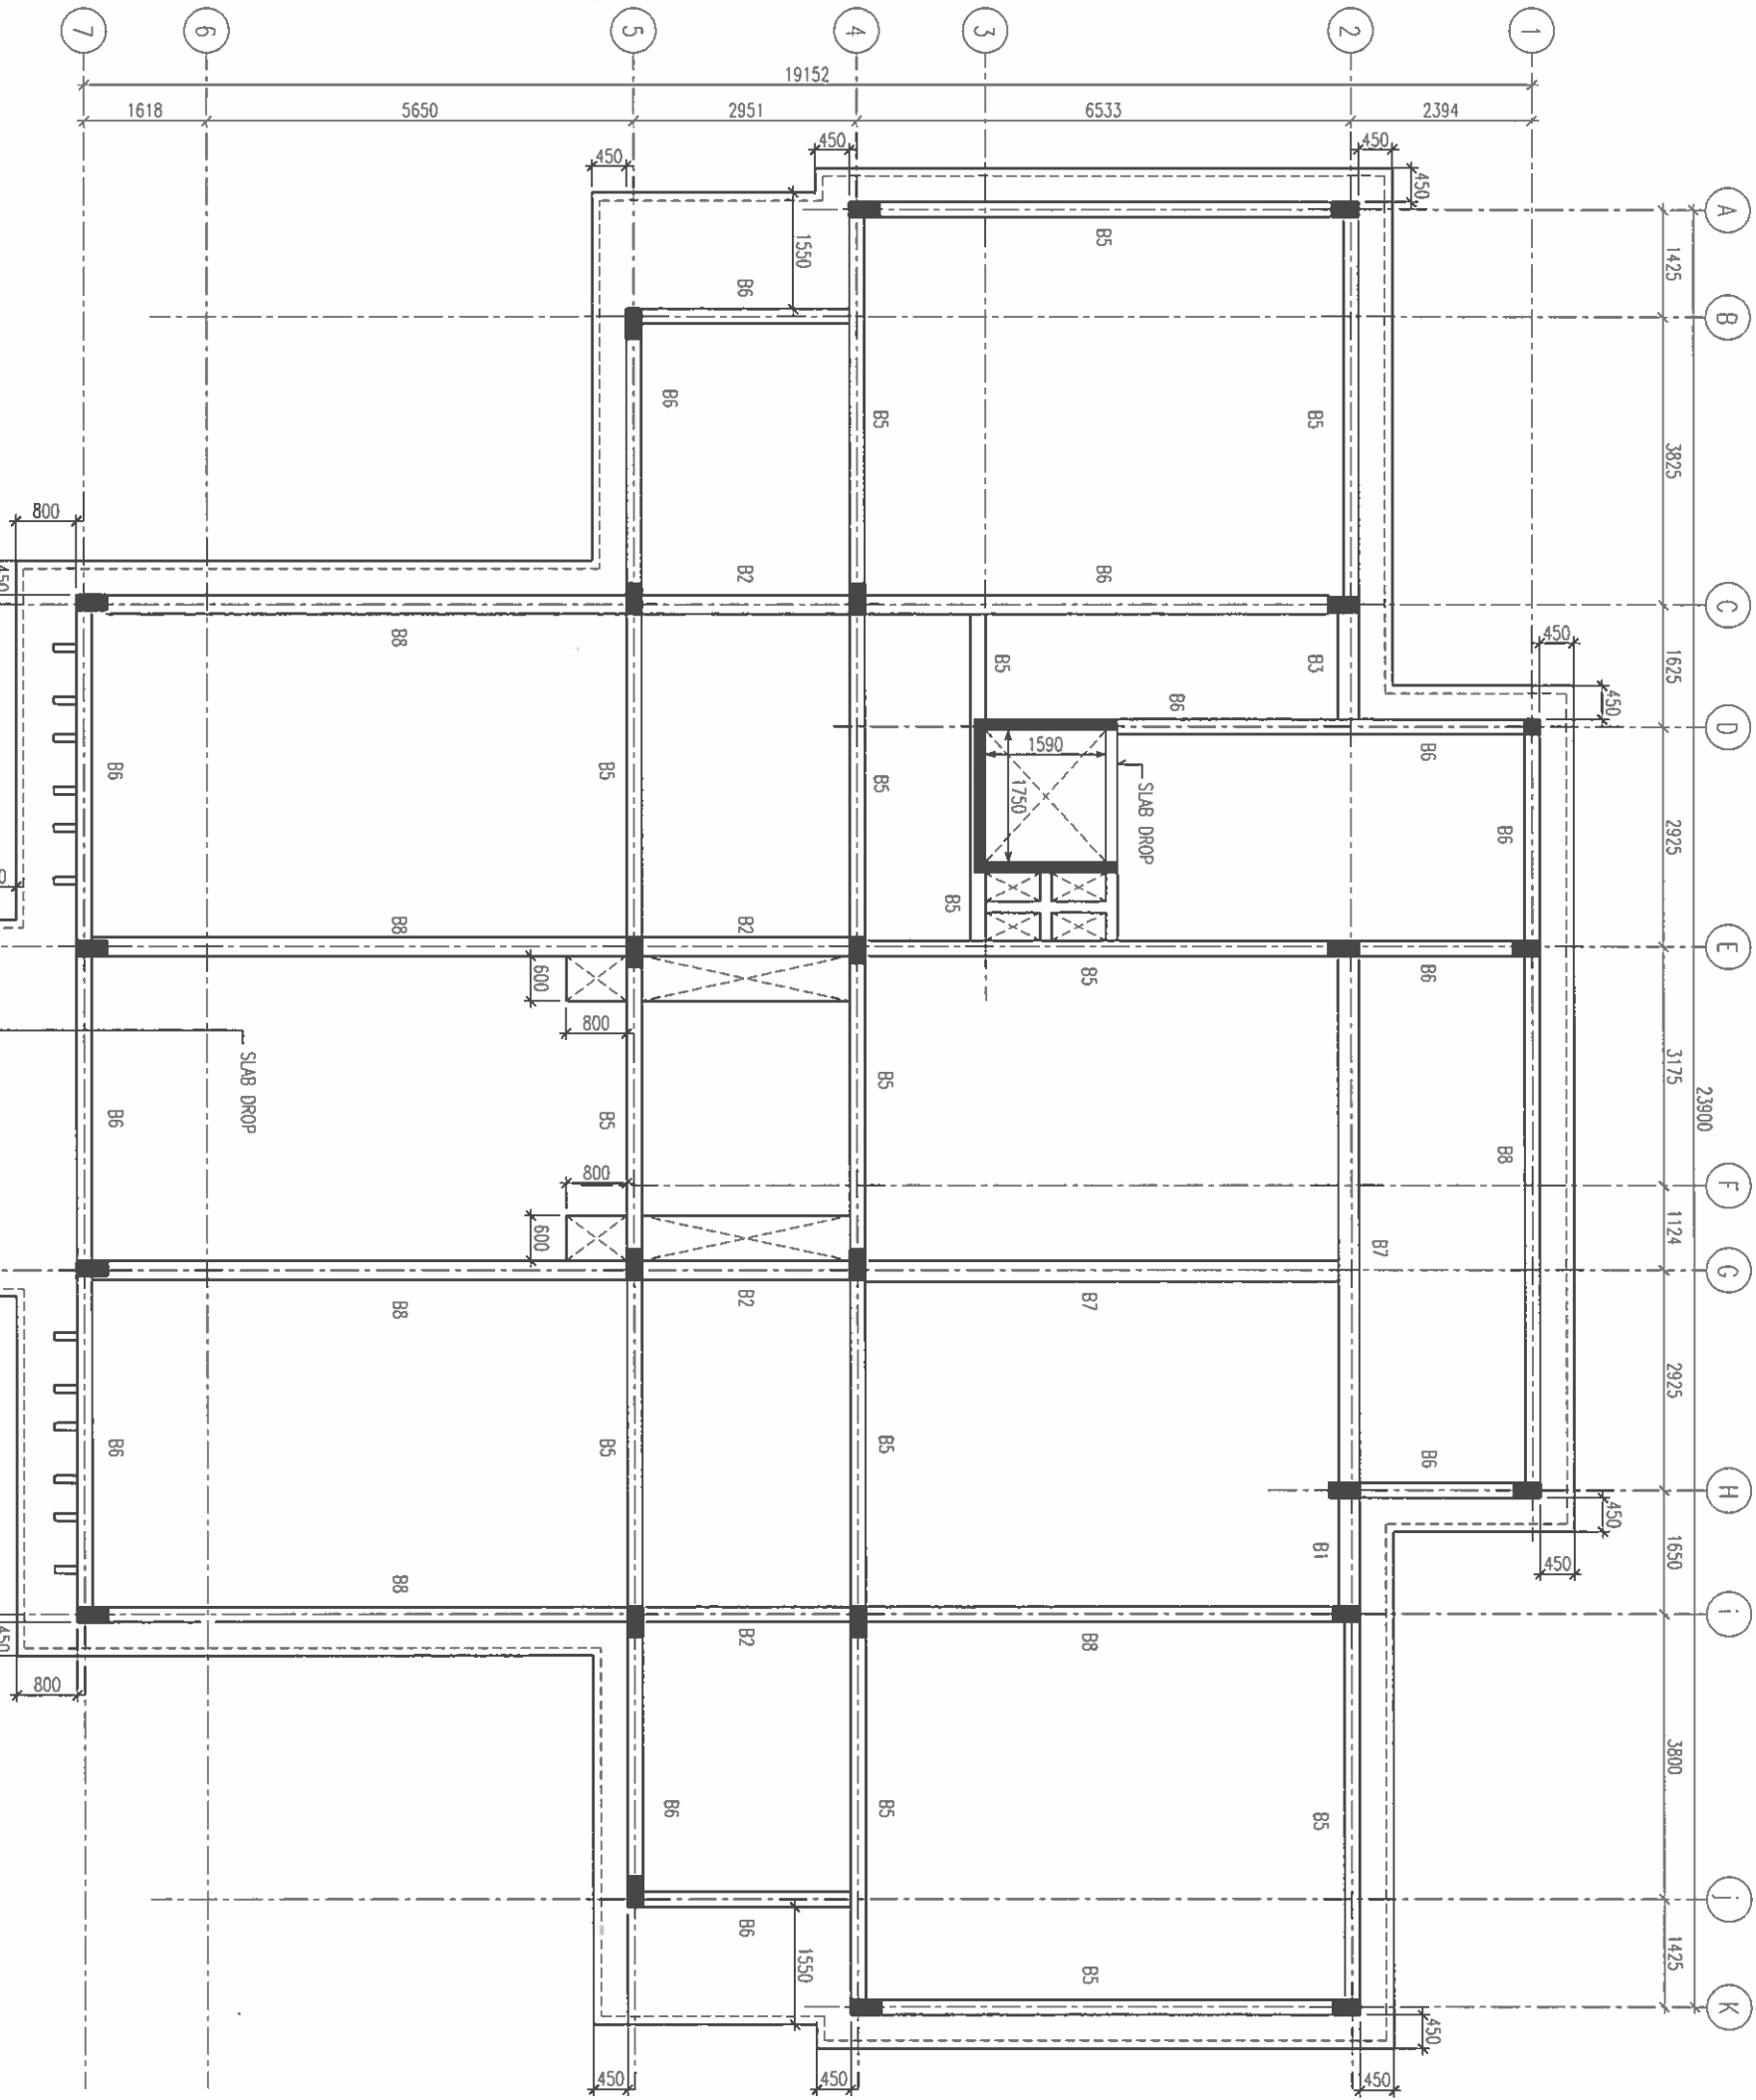

ROOF BEAM PLAN

SCALE 1:100



Ministry of National Planning, Housing & Infrastructure

ACCREDITED CHECKER

ARCHITECTURAL CHECKER B1

Name: Mohamed Fahh
Accredited No: BPR202102581
VALIDITY: 01/04/21 - 22/03/22
B1-2021-025-001




Ministry of National Planning, Housing & Infrastructure

ACCREDITED CHECKER

STRUCTURAL CHECKER A1

Name: Ahmed Zuhair Zaeem
Accredited No: BPR2021035A1
VALIDITY: 01/04/21 - 22/03/22
A1-2021-035-001

S-09

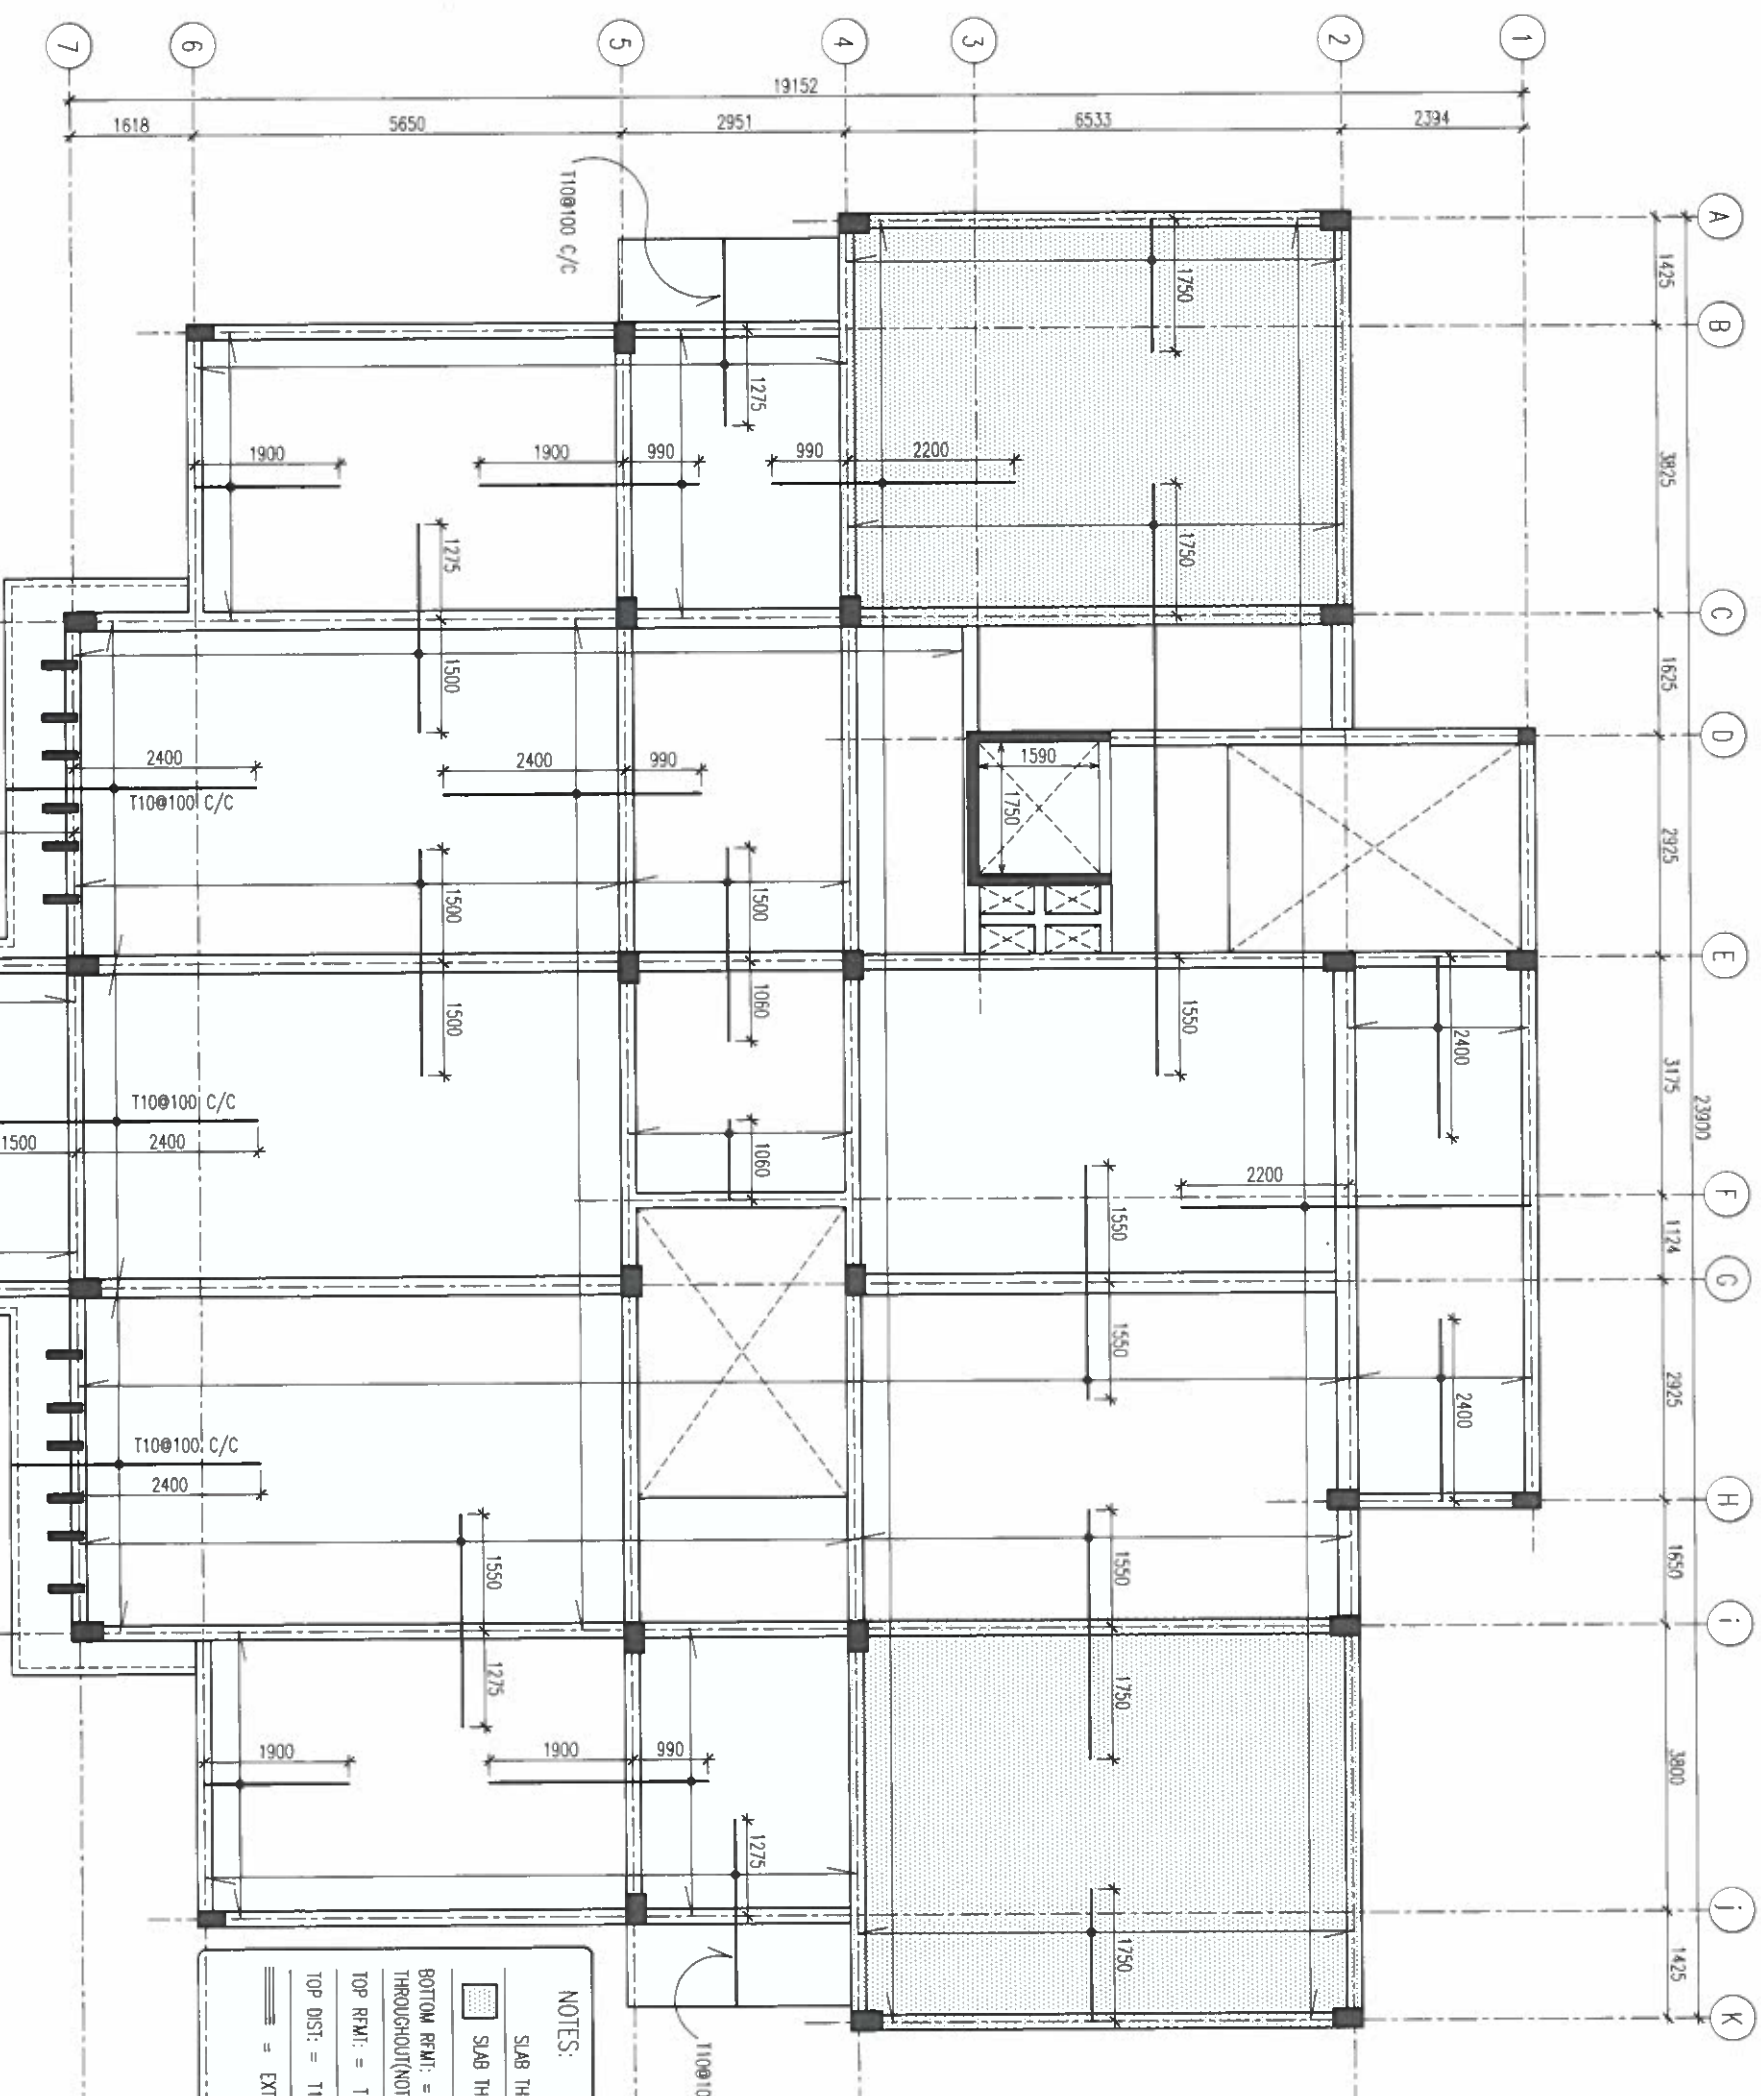

NOTES:

SLAB THICKNESS = 150MM
SLAB THICKNESS = 150MM
BOTTOM REIN: = T10@150 C/C B/W THROUGHOUT (NOT SHOWN)
TOP REIN: = T10@150 C/C (AS SHOWN)
TOP DIST: = T10@300 C/C (AS SHOWN)
EXTRA BARS T10@ 50 C/C

FINANCE AND ASSET MANAGEMENT	
INFRASTRUCTURE UNIT	
MALDIVES POLICE SERVICE	
PROJECT TITLE:	
N. MANDHOOD POLICE STATION	
MALDIVES POLICE SERVICE SEAL & SIGN	
CONTRACTORS SEAL & SIGN	
ARCHITECT/DRAWER	
ASSISTANT DIRECTOR	
ARCHITECT/DRAWER	
STRUCTURAL ENGINEER	
SUB INSP OF POLICE	
FATZEN	
CHECKED BY	
ASSISTANT DIRECTOR	
AHMED SUDHEEN	
ARCHITECTURAL DRAWINGS	
SHEET NO.	
DATE: 19 AUG 2021	

S-10



Ministry of National Planning, Housing & Infrastructure

ACCREDITED CHECKER

ARCHITECTURAL CHECKER B1

Name: Mohamed Fahim

WALDITY: 06.07.21 - 22.03.22

Accredited No: BPR2021025B1

Signature



Ministry of National Planning, Housing & Infrastructure

ACCREDITED CHECKER

STRUCTURAL CHECKER A1

Name: Ahmed Zuhair Zaeem

WALDITY: 01.04.21 - 22.03.22

Accredited No: BPR2021035A1

Signature

PROJECT TITLE:

N. MANDHOO POLICE STATION

WADWES POLICE SERVICE SEAL & SIGN

CONTRACTORS SEAL & SIGN

THE DRAWINGS CONCEPT AND DESIGN COULD BE
THE PROPERTY OF WADWES POLICE SERVICE. USE OF
ANY PART OF THESE DRAWINGS FOR ANY OTHER PROJECT
OR SITE OTHER THAN THAT SPECIFIED ON
THIS DRAWING IS STRICTLY PROHIBITED


ARCHITECT/DESIGNER
DRAFTED BY
SUB INSP OF POLICE
MOHAMED FALAH

STRUCTURAL ENGINEER
DRAFTED BY
SUB INSP OF POLICE
MOHAMED FALAH

CHECKED BY
SUB INSP OF POLICE
AMROD SOHREH

ARCHITECTURAL DRAWINGS
SHEET NO. DATE: 19 AUG 2021

S-11

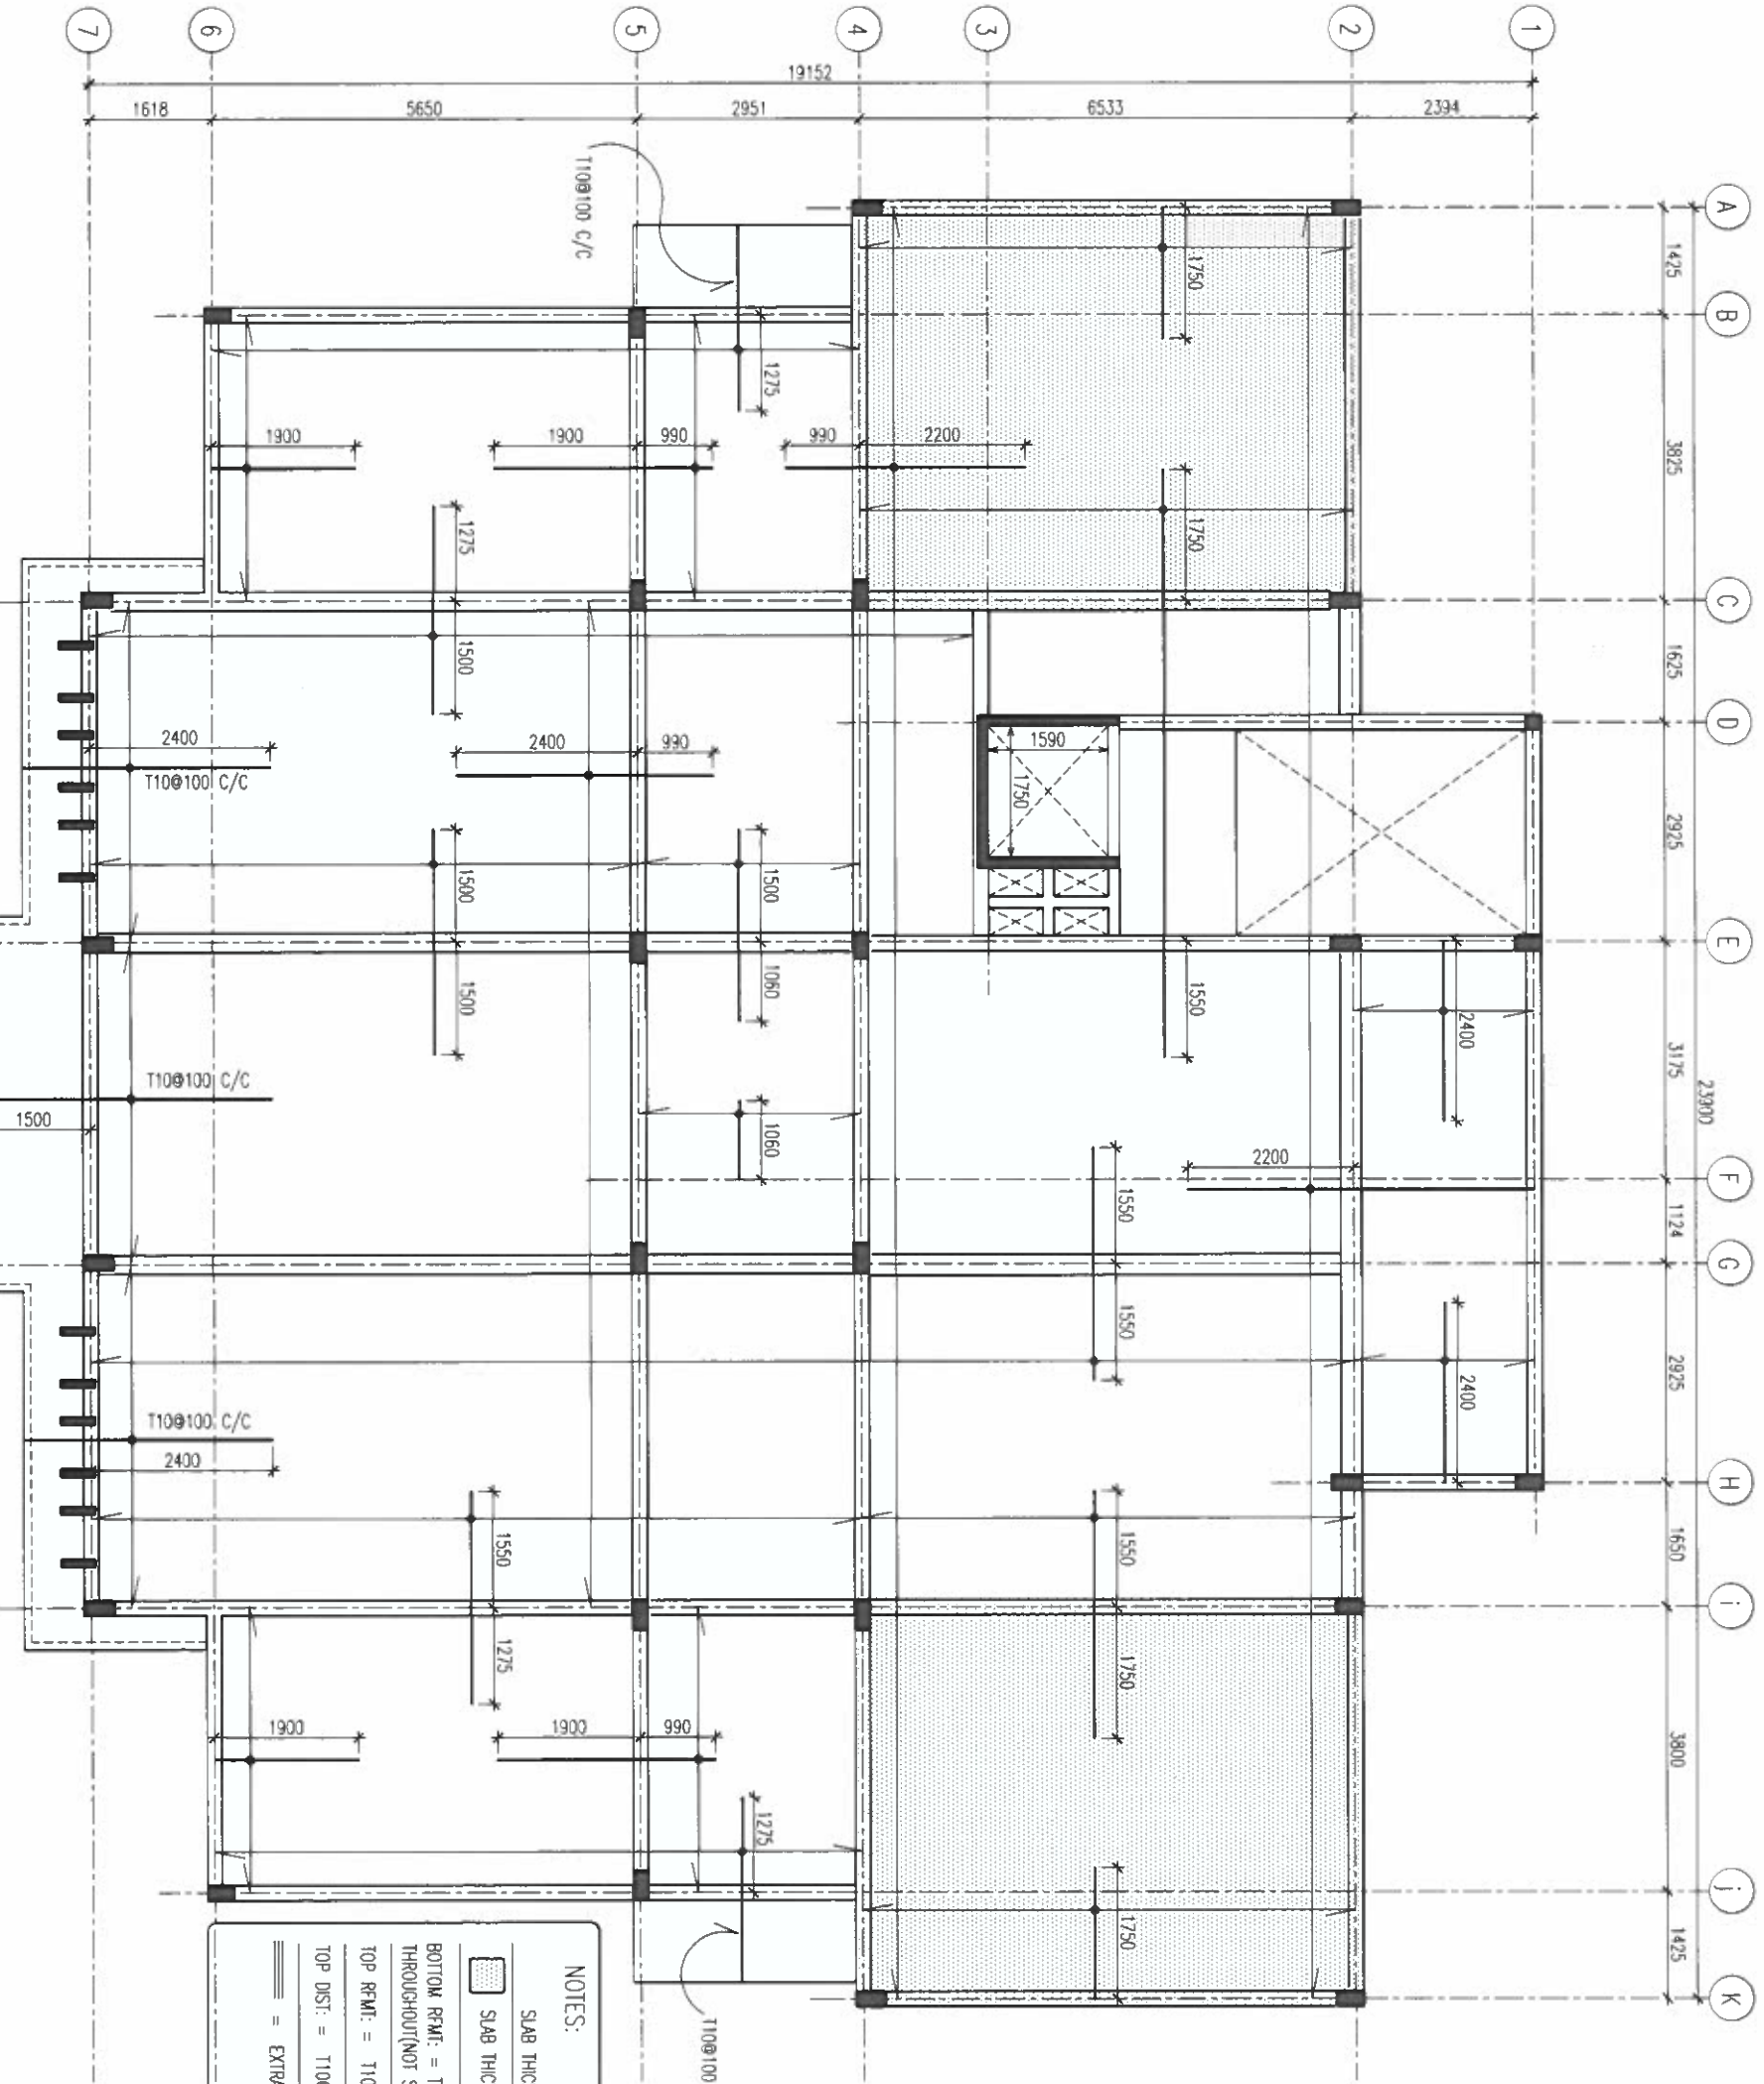

2ND FLOOR SLAB PLAN


SCALE 1:100

Ministry of National Planning, Housing & Infrastructure
ACCREDITED CHECKER
ARCHITECTURAL CHECKER B1

Name: Mohamed Falah
Accredited No: BPR2021025B1
VALUITY: 06/07/21 - 22/03/22
B1-2021-025-001

Ministry of National Planning, Housing & Infrastructure
ACCREDITED CHECKER
STRUCTURAL CHECKER A1

Name: Ahmed Zuhair Zaeem
Accredited No: BPR2021035A1
VALUITY: 01/04/21 - 22/03/22
A1-2021-035-001

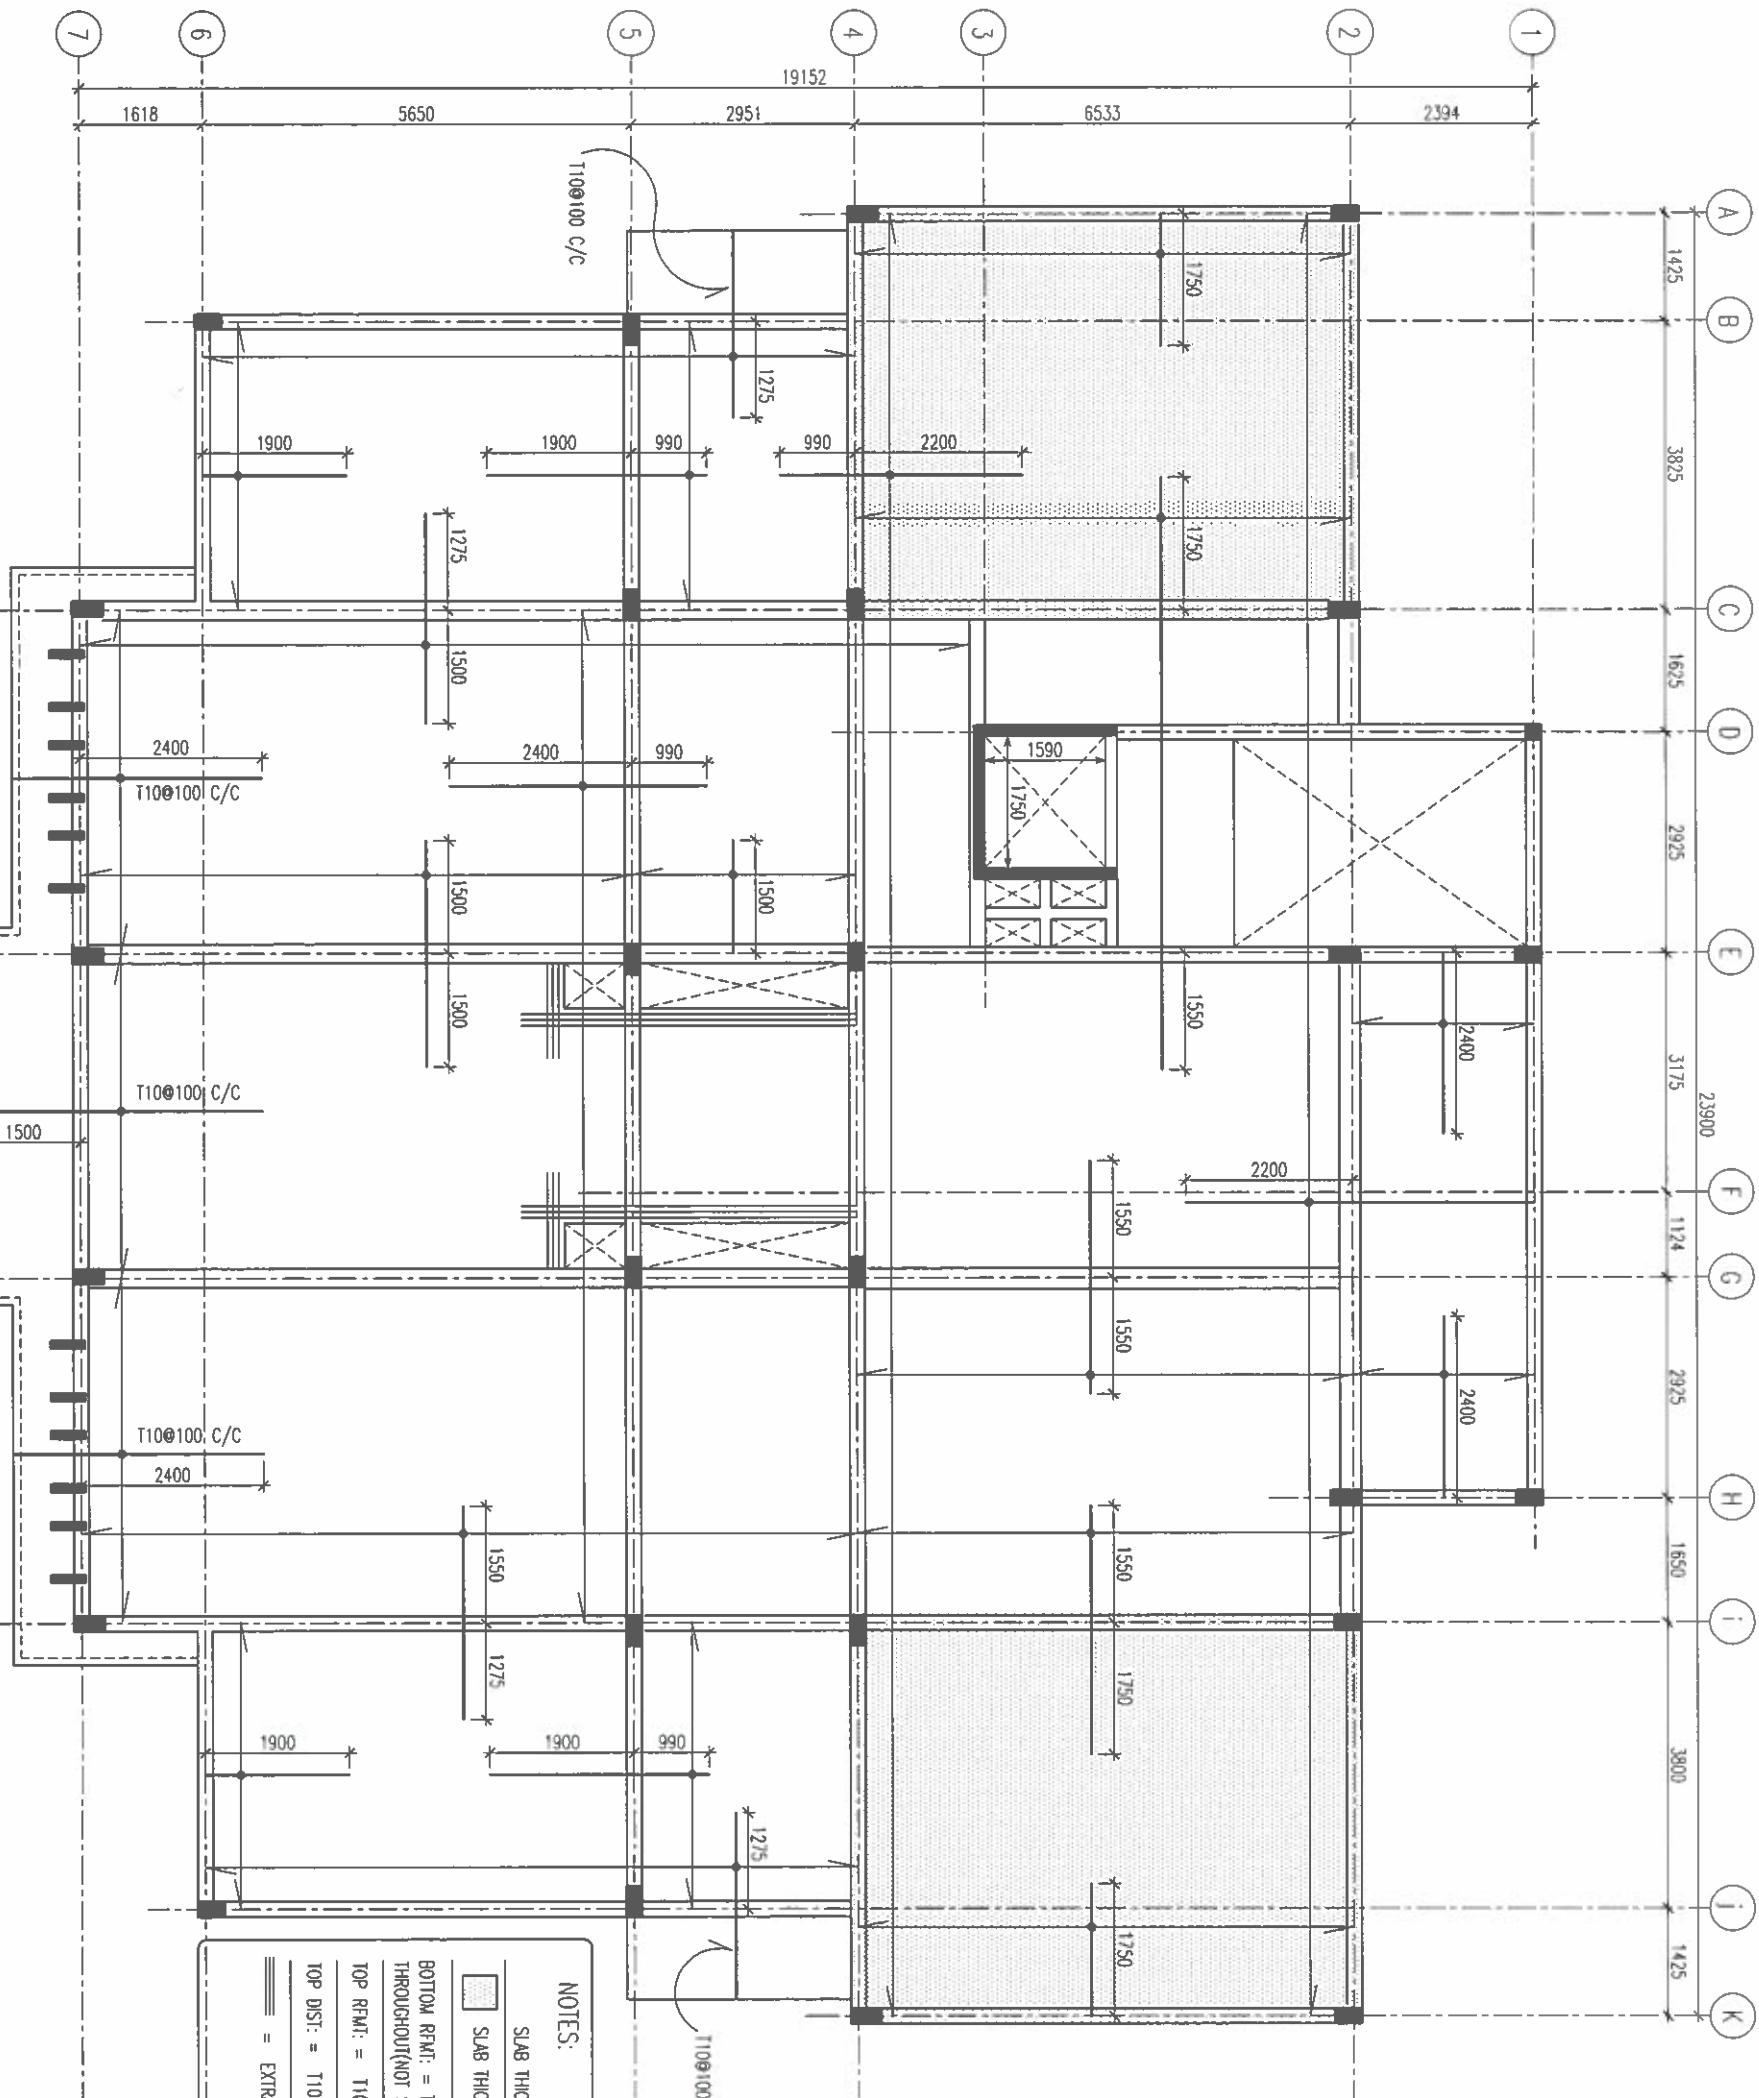

NOTES:

SLAB THICKNESS = 150MM

SLAB THICKNESS = 160MM

BOTTOM RMF: = T10@150 C/C B/W THROUGHOUT(NOT SHOWN)

TOP RMF: = T10@150 C/C/AS SHOWN

TOP DIST: = T10@300 C/C/AS SHOWN

===== = EXTRA BARS T10@ 50 C/C

FINANCE AND ASSET MANAGEMENT INFRASTRUCTURE UNIT MALDINES POLICE SERVICE	
PROJECT TITLE: N. MANDHOO POLICE STATION	
MALDINES POLICE SERVICE SEAL & SIGN	
CONTRACTORS SEAL & SIGN	
THE DRAWING CONCEPT AND DESIGN CONTAINED AREA THE PROPERTIES OF MALDINES POLICE SERVICE UNIT OF ANY KIND OR COPY OR WHOLE OR PART OF THIS DRAWING CONCEPT OR DESIGN OR USE ON OTHER PROJECTS OR SITES OTHER THAN THAT SPECIFIED ON THIS DRAWING IS STRICTLY PROHIBITED	
ARCHITECT/DRAWER ASSISTANT DIRECTOR AHMED SUHREH	DRAWN BY SUB INSP OF POLICE MOHAMMED FALAH
STRUCTURAL ENGINEER SUB INSP OF POLICE FADEN	DRAWN BY SUB INSP OF POLICE MOHAMMED FALAH
CHECKED BY ASSISTANT DIRECTOR AHMED SUHREH	CHECKED BY SUB INSP OF POLICE AHMED MIZAL
ARCHITECTURAL DRAWINGS	
SHEET NO.	DATE: 19 AUG 2021

S-12

3RD FLOOR SLAB PLAN

SCALE 1:100

Ministry of National Planning, Housing & Infrastructure

ACCREDITED CHECKER

ARCHITECTURAL CHECKER B1

Name: Mohamed Falah

VALIDITY: 06/07/21 - 22/03/22

Accredited No: BPR202102581

Ministry of National Planning, Housing & Infrastructure


ACCREDITED CHECKER

STRUCTURAL CHECKER A1

Name: Ahmed Zuhair Zaeem

VALIDITY: 01/04/21 - 22/03/22

Accredited No: BPR2021035A1

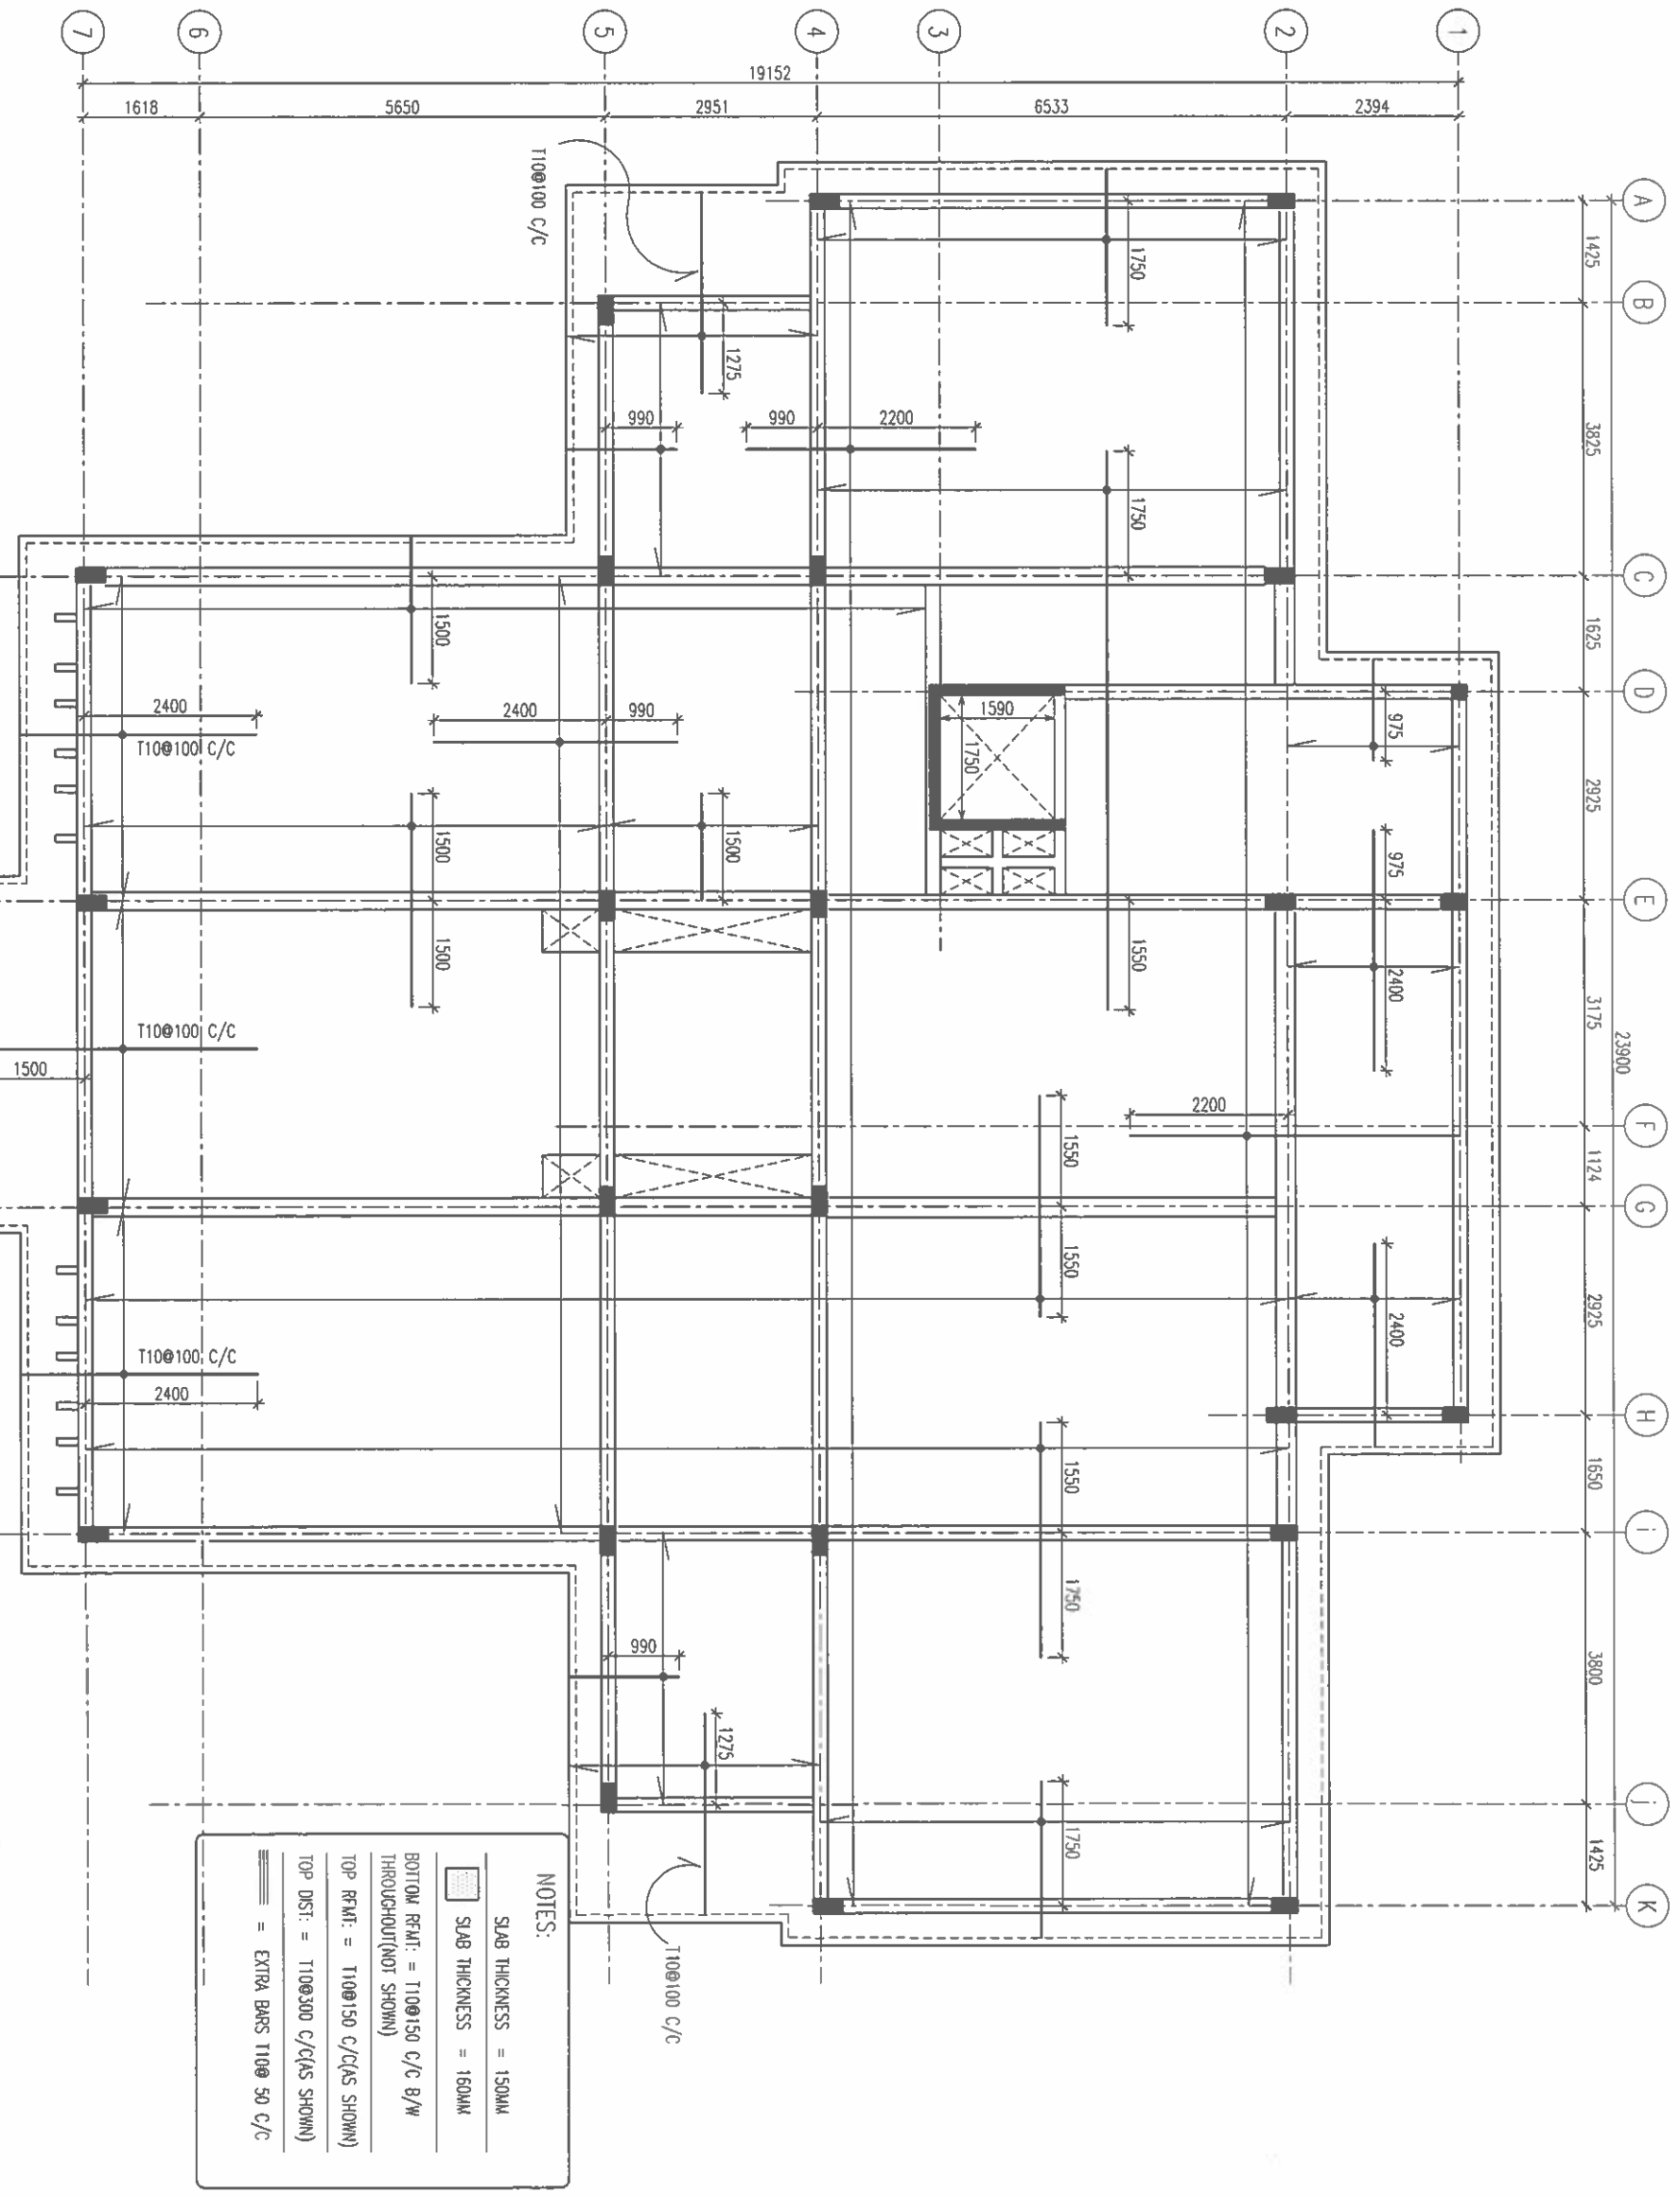

NOTES:

- SLAB THICKNESS = 150MM
- SLAB THICKNESS = 150MM
- BOTTOM REIN: = T10@150 C/C B/W THROUGHOUT (NOT SHOWN)
- TOP REIN: = T10@150 C/C (AS SHOWN)
- TOP DIST: = T10@300 C/C (AS SHOWN)
- EXTRA BARS T10@ 50 C/C



Ministry of National Planning, Housing & Infrastructure

ACCREDITED CHECKER

ARCHITECTURAL CHECKER B1

Name: Mohamed Falah
VALIDITY: 06.07.21 - 22.03.22
Accredited No: BPR2021025B1
B1-2021-025-001



Ministry of National Planning, Housing & Infrastructure

ACCREDITED CHECKER

STRUCTURAL CHECKER A1

Name: Ahmed Zuhair Zaeem
VALIDITY: 01.04.21 - 22.03.22
Accredited No: BPR2021035A1
A1-2021-035-001

ROOF SLAB PLAN

SCALE 1:100

TYPE	DIMENSIONS	REINFORCEMENT
F1	3400X3400X425	T16Ø150 C/C B/W (BOTTOM)
F2	3600X2750X425	T16Ø150 C/C B/W (TOP & BOTTOM)
F3	3000X2600X425	T16Ø150 C/C B/W (TOP & BOTTOM)
F4	2700X2700X425	T16Ø125 C/C B/W (BOTTOM)
F5	2200X2200X425	T16Ø150 C/C B/W (BOTTOM)
F6	2100X2100X425	T16Ø150 C/C B/W (BOTTOM)
F7	1900X1900X425	T16Ø150 C/C B/W (BOTTOM)
F8	1650X1650X425	T16Ø150 C/C B/W (BOTTOM)
F9	1200X1200X425	T16Ø150 C/C B/W (BOTTOM)


COVER TO REINFORCEMENT

FOUNDATION: 50 MM
COLUMNS: 40 MM
BEAMS: 35 MM
SLABS: 35 MM(BOTTOM)
SLABS: 30 MM(TOP)

LAPPING: 45 X DIA TO 55 X DIA
TENSION LAP: 45 X DIA
COMPRESSION LAP: 45 X DIA


ANCHORAGE: 12 X DIA

AVOID LAPPING IN MAXIMUM BENDING MOMENT REGION

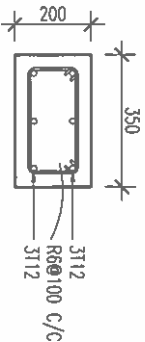


SCALE 1:20

TB3

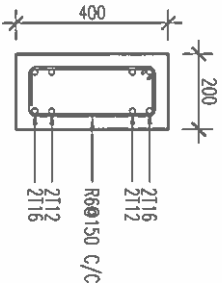


SCALE 1:20

TB2

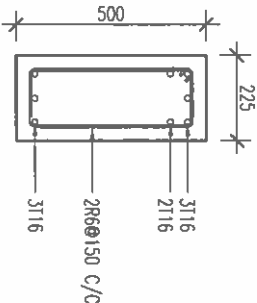


SCALE 1:20

@SUPPORT TB1

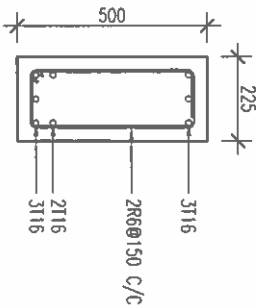


@MID-SPAN TB1

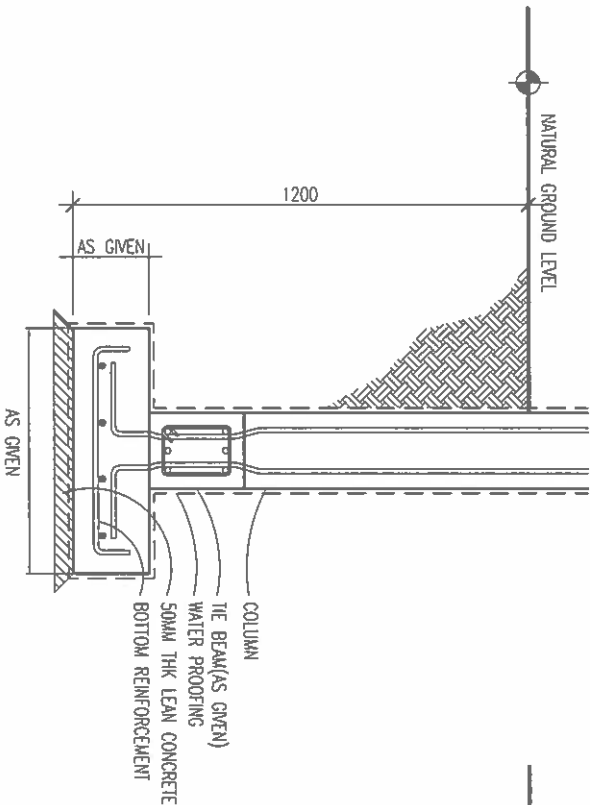

FOUNDATION DETAILS

SCALE 1:20

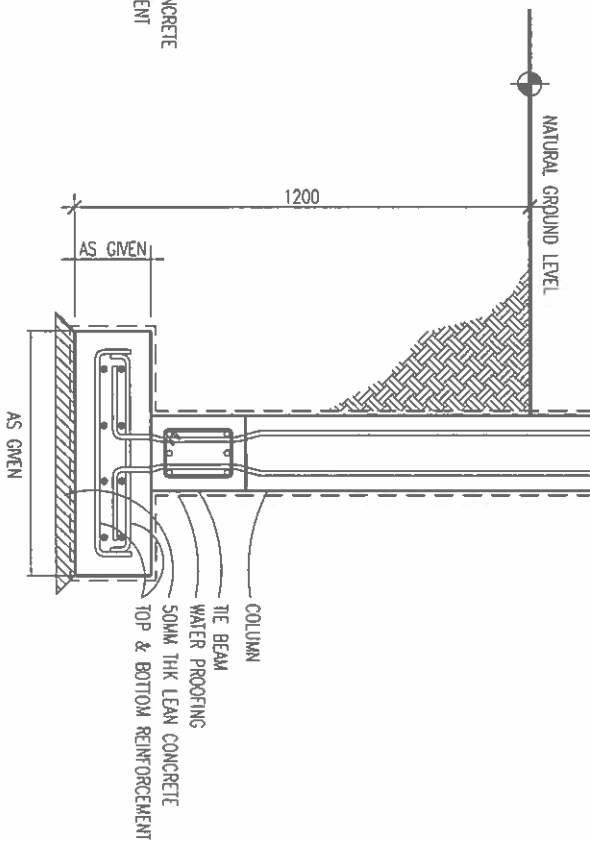

FOUNDATION DETAILS(F2&F3)

SCALE 1:20



PROJECT TITLE:

N. MANDHOO POLICE STATION

MAHARAJA POLICE STATION SEAL & SIGN

CONTRACTORS SEAL & SIGN

THE DRAWINGS, SPECIFICATIONS AND DESIGN CONTAINED HEREIN ARE THE PROPERTY OF MAHARAJA POLICE STATION. NO PART OF THIS DRAWING OR SPECIFICATION OR DESIGN OR ANY OTHER PART OF THIS PROJECT OR SITE OTHER THAN THAT SPECIFIED ON THIS DRAWING IS STRICTLY PROHIBITED.

ARCHITECT/DESIGNER

DRAFTED BY

ASSISTANT DIRECTOR

SUB INSP OF POLICE

MAHARAJA POLICE

STRUCTURAL ENGINEER

DRAFTED BY

SUB INSP OF POLICE

MAHARAJA POLICE

CHECKED BY

CHECKED BY

ASSISTANT DIRECTOR

SUB INSP OF POLICE

MAHARAJA POLICE

ARCHITECTURAL DRAWINGS

SHEET NO.

DATE: 19 AUG 2021

S-14



Ministry of National Planning, Housing & Infrastructure

ACCREDITED CHECKER

ARCHITECTURAL CHECKER B1

Name: Mohamed Fahh

VALIDITY: 06/07/21 - 22/03/22

Accredited No: BPR2021025B1

BT-2021-025-001



Ministry of National Planning, Housing & Infrastructure

ACCREDITED CHECKER


STRUCTURAL CHECKER A1

Name: Ahmed Zuhair Zaeem

VALIDITY: 01/04/21 - 22/03/22

Accredited No: BPR2021035A1

AT-2021-035-001

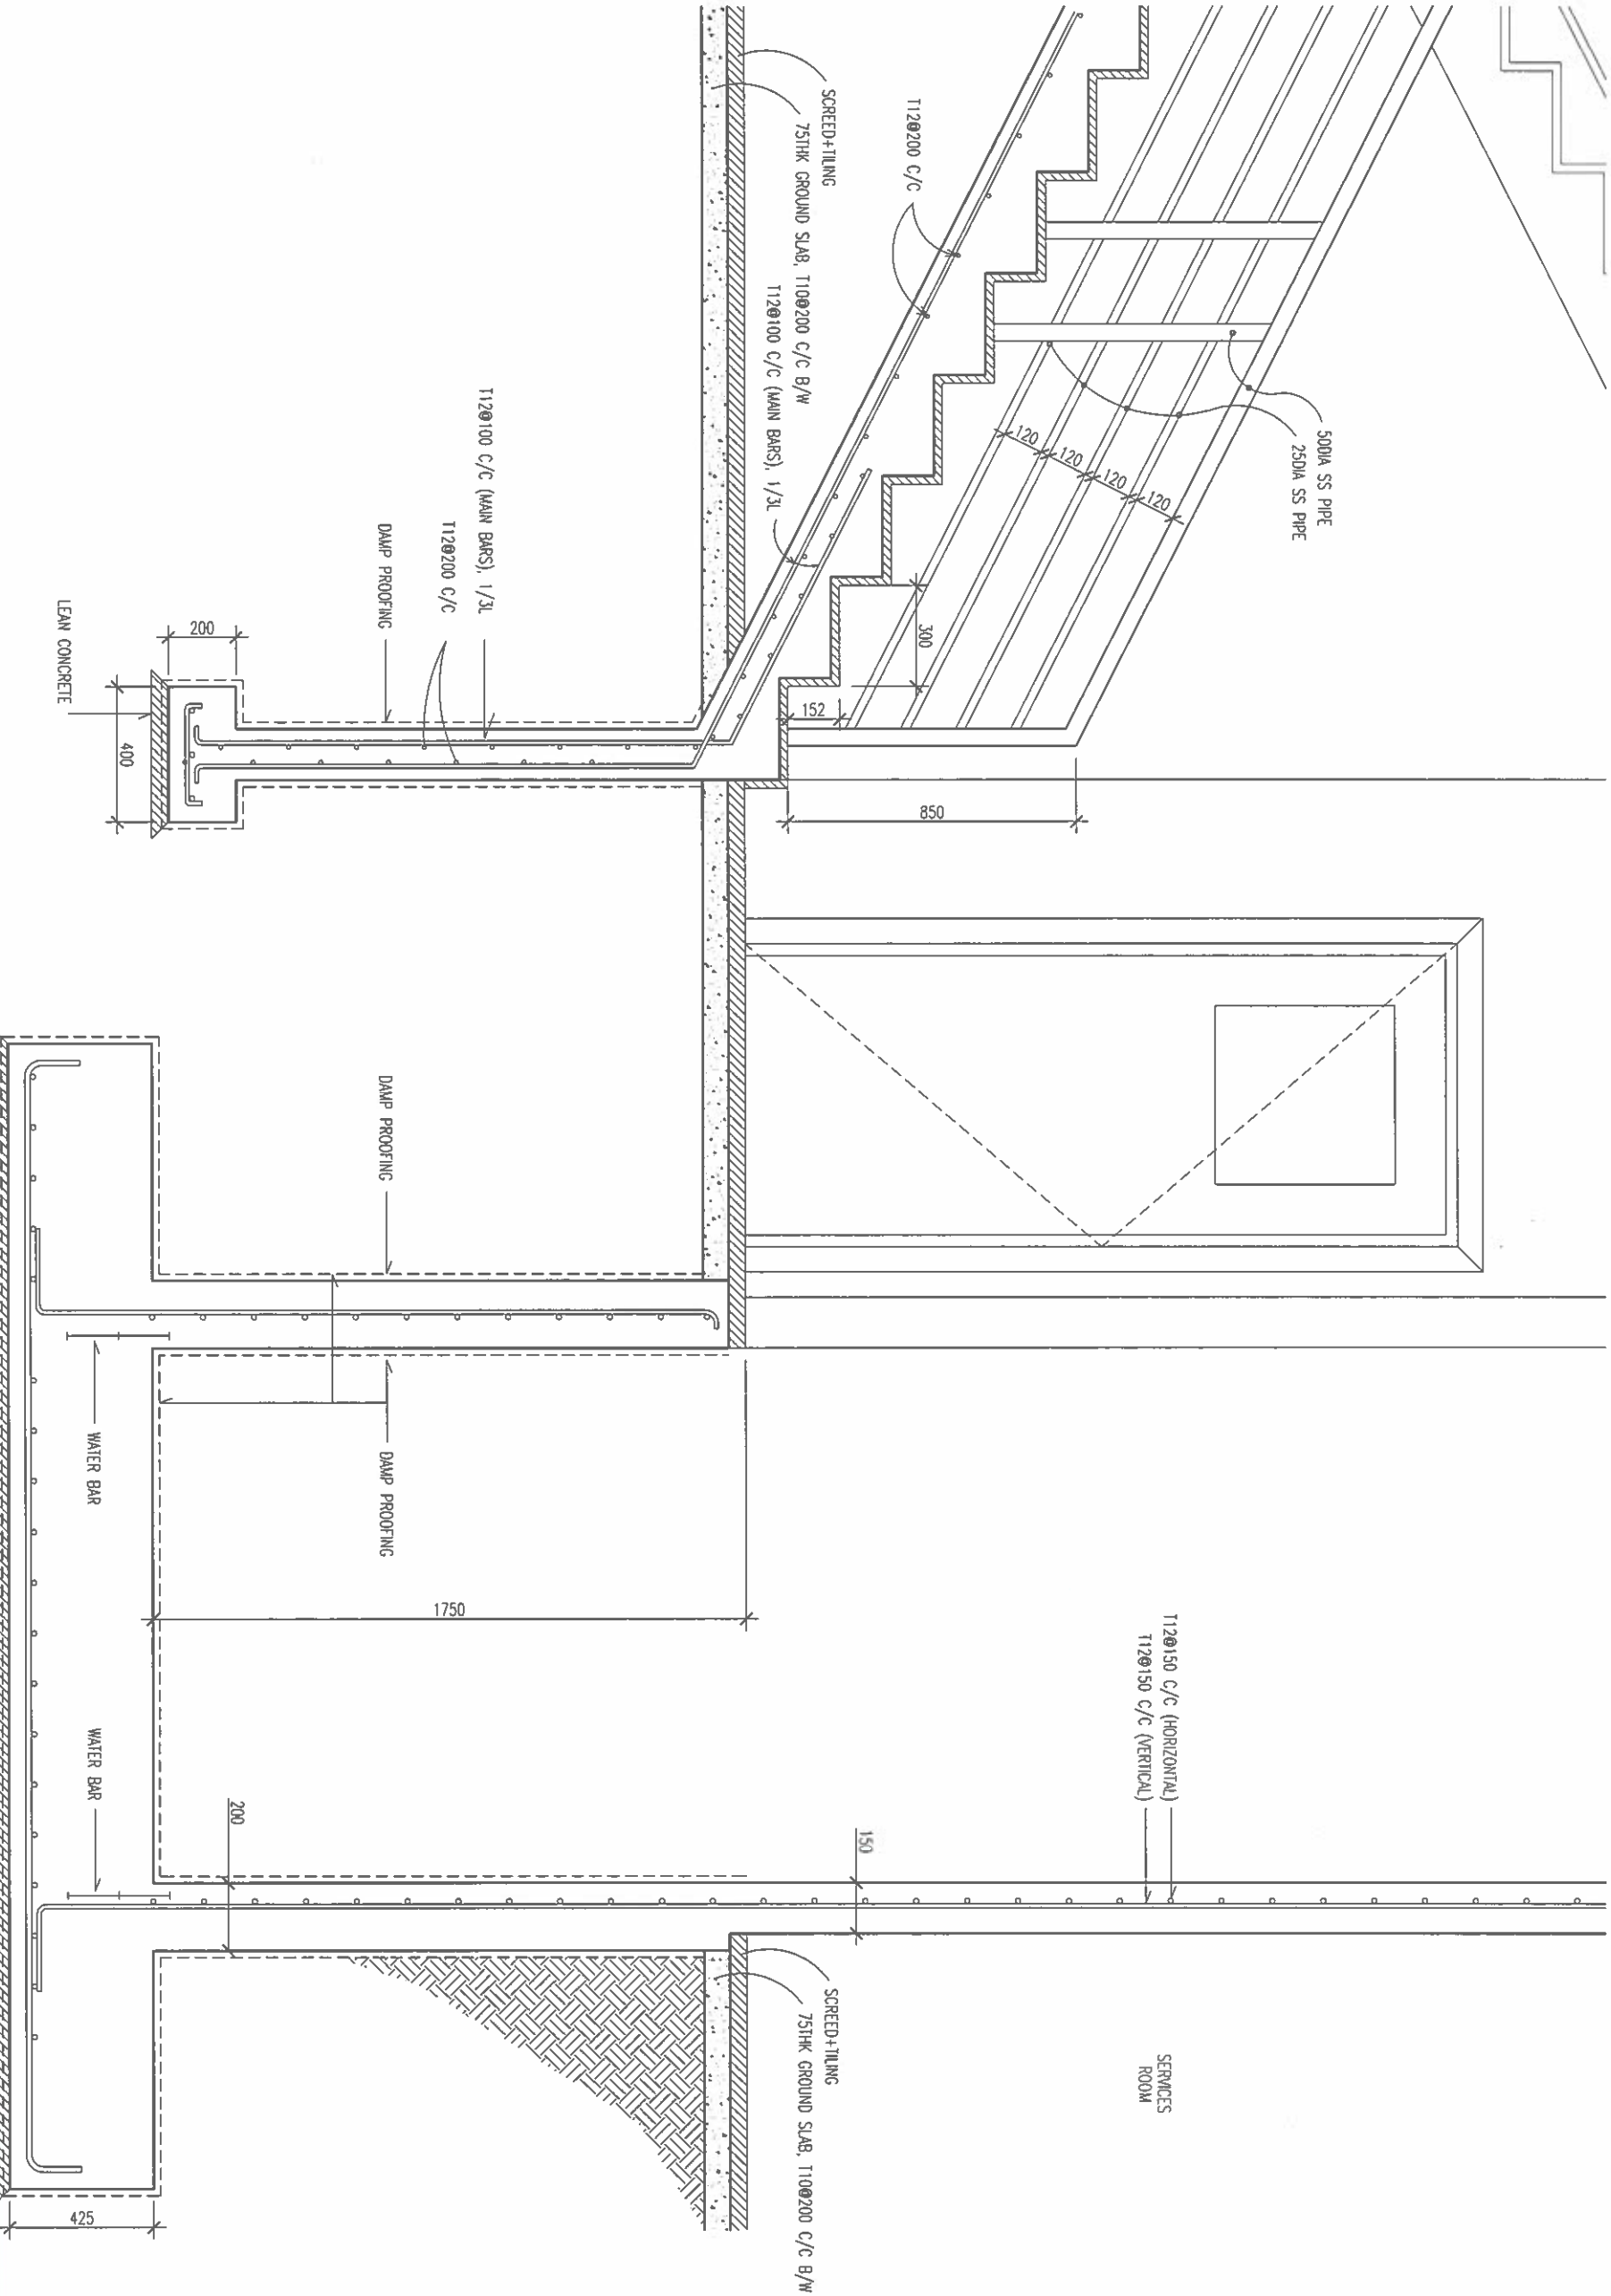







FINANCE AND ASSET MANAGEMENT	
INFRASTRUCTURE UNIT	
MALDIVES POLICE SERVICE	
PROJECT TITLE:	
N. MANDHOO POLICE STATION	
MALDIVES POLICE SERVICE SEAL & SIGN	
CONTRACTORS SEAL & SIGN	
THE DRAWINGS CONCEPT AND DESIGN CONTAINED AREA THE PROPERTIES OF MALDIVES POLICE SERVICE USE OF ANY KIND OR COPY OR WHOLE OR PART OF THIS DRAWING CONCEPT OR DESIGN OR USE ON OTHER PROJECTS OR SITES OTHER THAN THAT SPECIFIED ON THIS DRAWINGS IS STRICTLY PROHIBITED	
ARCHITECT/DRAWER	DRAWN BY
ASSISTANT DIRECTOR	SUB INSP OF POLICE
AMROD SUDHEEVA	MOHAMMED FALAH
STRUCTURAL ENGINEER	DRAWN BY
SUB INSP OF POLICE	SUB INSP OF POLICE
FALAH	MOHAMMED FALAH
CHECKED BY	CHECKED BY
ASSISTANT DIRECTOR	SUB INSP OF POLICE
AMROD SUDHEEVA	AMROD SUDHEEVA
ARCHITECTURAL DRAWINGS	
SHEET NO.	DATE: 19 AUG 2021
S-15	


STAIR AND LIFT WELL DETAIL

SCALE 1:20

Ministry of National Planning, Housing & Infrastructure
ACCREDITED CHECKER
ARCHITECTURAL CHECKER B1
Name: Mohamed Falaah
Accredited No: BPR2021025B1
VALIDITY: 06.07.21 - 22.03.22
B1-2021-025-001

Ministry of National Planning, Housing & Infrastructure
ACCREDITED CHECKER
STRUCTURAL CHECKER A1
Name: Ahmed Zubair Zaeem
Accredited No: BPR2021035A1
VALIDITY: 01.04.21 - 22.03.22
A1-2021-035-001

 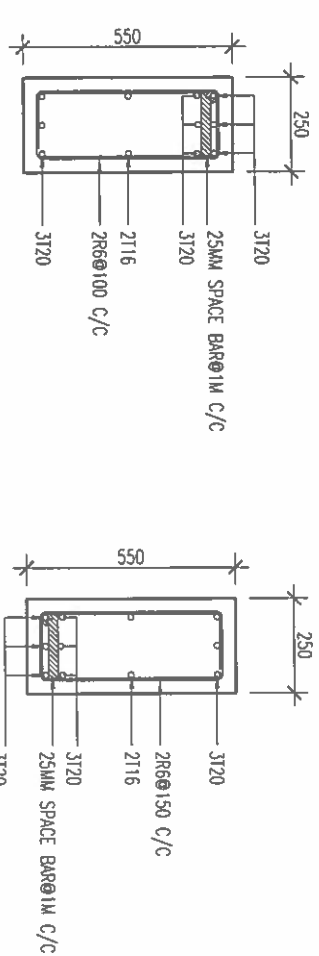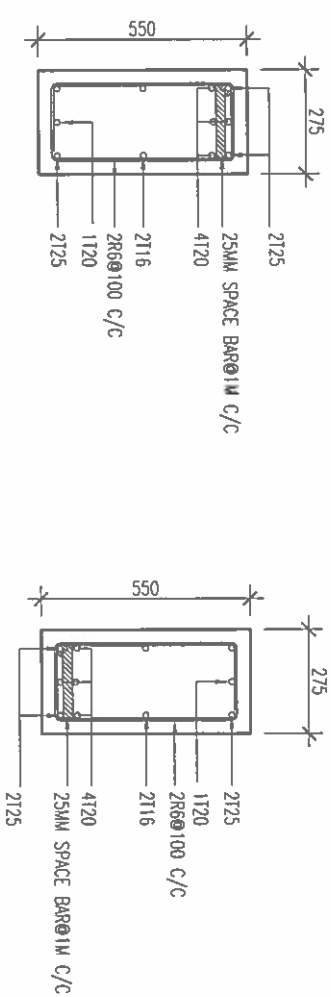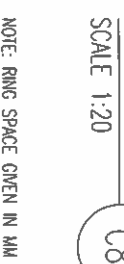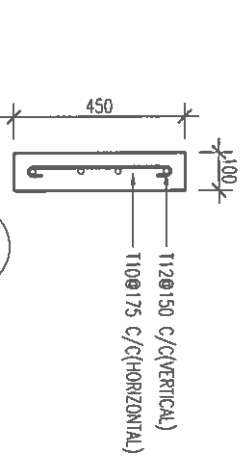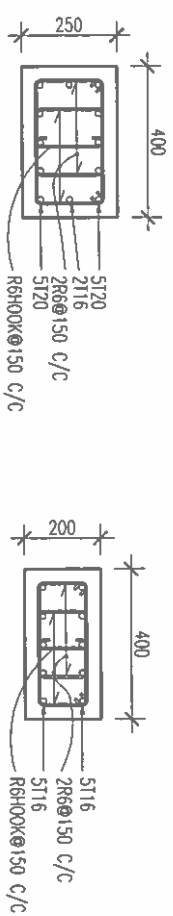

 <p>FINANCE AND ASSET MANAGEMENT INFRASTRUCTURE UNIT MALDIVES POLICE SERVICE</p>	
PROJECT TITLE:	
N. MANIHOO POLICE STATION	
MALDIVES POLICE SERVICE SEAL & SIGNATURE	
CONTRACTORS SEAL & SIGNATURE	
<p>THE DRAWINGS CONCEPT AND DESIGN CONTAINED ARE THE PROPERTY OF MALDIVES POLICE SERVICE. NO COPY OR PART OF THIS DRAWING OR DESIGN OR USE ON OTHER PROJECTS OR SITES OTHER THAN THAT SPECIFIED IN THE DRAWINGS IS STRICTLY PROHIBITED</p>	
ARCHITECT/DESIGNER	DRAFTED BY
ASSISTANT DIRECTOR AHMED SADIEM	SUB INSP OF POLICE MOHAMMED FALAH
STRUCTURAL ENGINEER	DRAFTED BY
SUB INSP OF POLICE FAZEEN	SUB INSP OF POLICE MOHAMMED FALAH
CHECKED BY	CHECKED BY
ASSISTANT DIRECTOR AHMED SADIEM	SUB INSP OF POLICE AHMED INZAL
ARCHITECTURAL DRAWINGS	
SHEET NO.	DATE: 19 AUG 2021
S-16	

CONTRACTORS SEAL & SIGN

THE DRAWINGS, CONCEPT AND DESIGN CONTAINED AREA
THE PROPERTIES OF MALDIVES POLICE SERVICE. USE OF
ANY HAND OR COPY OF WHOLE OR PART OF THIS
DRAWING, CONCEPT OR DESIGN OR USE ON OTHER
PROJECTS OR SITES OTHER THAN THAT SPECIFIED ON
THIS DRAWING IS STRICTLY PROHIBITED


ARCHITECT/DESIGNER
ASSISTANT DIRECTOR
AHMED SAHREEM

STRUCTURAL ENGINEER
SUB INSP OF POLICE
FACEEN

CHECKED BY
ASSISTANT DIRECTOR
AHMED SAHREEM

ARCHITECTURAL DRAWINGS
SHEET NO.
DATE: 19 AUG 2021


S-17

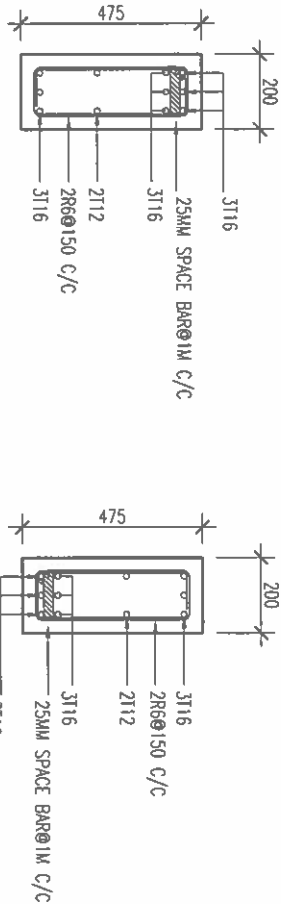

@SUPPORT @MID-SPAN

SCALE 1:20


B4

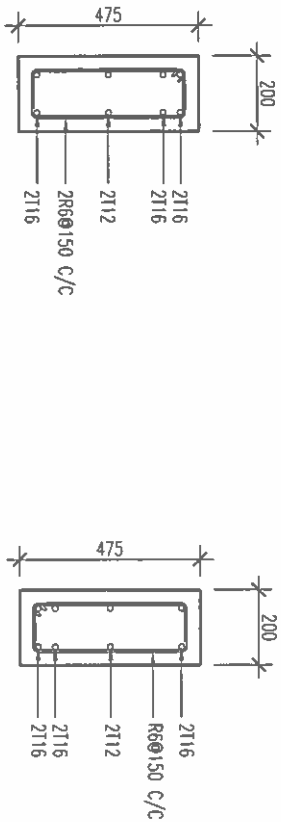

@SUPPORT @MID-SPAN


SCALE 1:20

B5

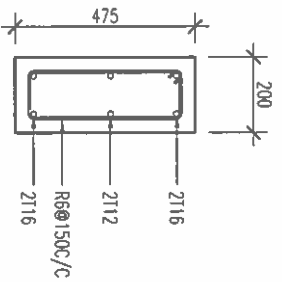


SCALE 1:20

B6

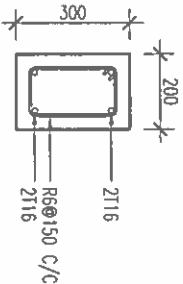

SCALE 1:20


B9

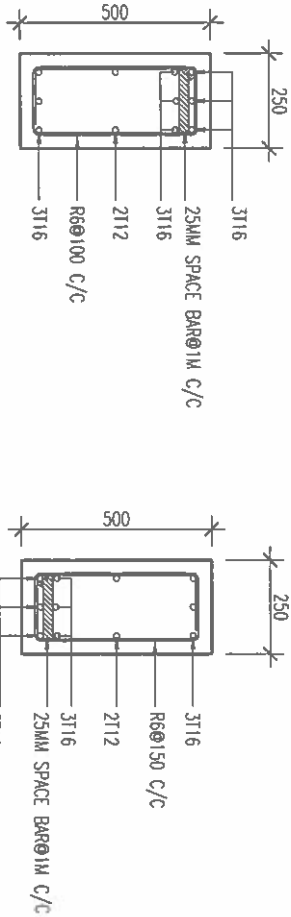

@SUPPORT @MID-SPAN

SCALE 1:20

B7

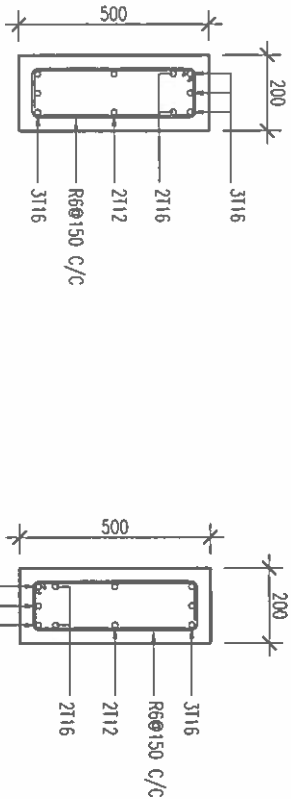

@SUPPORT @MID-SPAN

SCALE 1:20

B8

NOTE: RING SPACE GIVEN IN MM



Ministry of National Planning, Housing & Infrastructure

ACCREDITED CHECKER

ARCHITECTURAL CHECKER B1

Name: Mohamed Falah

VALIDITY: 04/17/21 - 22/03/22

Accredited No: BPR2021025B1

BT-2021-025-001



Ministry of National Planning, Housing & Infrastructure

ACCREDITED CHECKER

STRUCTURAL CHECKER A1

Name: Ahmed Zuhair Zaeem

VALIDITY: 01/04/21 - 22/03/22

Accredited No: BPR2021035A1

A1-2021-035-001



PROJECT TITLE:

N. MANDHOOD POLICE STATION

MALDIVES POLICE SERVICE SEAL & SIGN

CONTRACTORS SEAL & SIGN

THE DRAWINGS, CONCEPT AND DESIGN CONTAINED HEREIN ARE THE PROPERTY OF MALDIVES POLICE SERVICE. NO PART OF THIS DRAWING OR DESIGN OR ANY PART OF THE CONTENTS OF THIS PROJECTS OR SITE, OTHER THAN THAT SPECIFIED ON THIS DRAWING IS STRICTLY PROHIBITED


ARCHITECT/RESEARCHER	DRAWN BY
ASSISTANT DIRECTOR	SUB INSP OF POLICE
AHMED SHAFIEH	MOHAMMED FALAH

STRUCTURAL ENGINEER	DRAWN BY
SUB INSP OF POLICE	SUB INSP OF POLICE
FAZEEN	MOHAMMED FALAH

CHECKED BY	CHECKED BY
ASSISTANT DIRECTOR	SUB INSP OF POLICE
AHMED SHAFIEH	AHMED NOZAL

ARCHITECTURAL DRAWINGS	
SHEET NO.	DATE: 19 AUG 2021

S-18

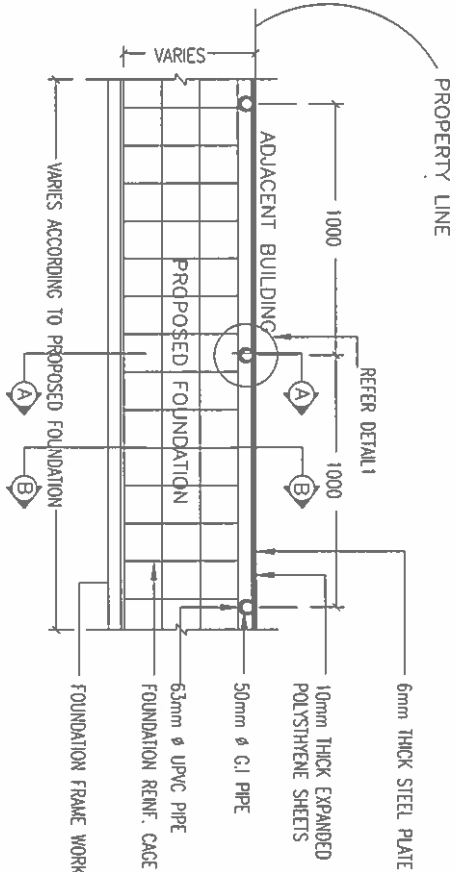

SHORING DETAIL PLAN VIEW
SCALE 1:20

METHOD OF PROTECTING ADJACENT STRUCTURES DURING EXCAVATION FOR FOUNDATION

- WHERE ADJACENT BUILDING IS LESS THAN 3 STORIES HIGH OR WHERE ADJACENT FOUNDATION IS BELOW THE DEPTH OF THE PROPOSED FOUNDATION
- 1- BEFORE THE LEVEL OF EXCAVATION REACHES THE BOTTOM OF THE ADJACENT FOUNDATION, PLACE THE STEEL PLATE AGAINST THE ADJACENT PROPERTY' AND
 - 2- DRIVE THE UPRIGHT G.I PIPES (WITH THE UPVC SLEEVES) INTO THE GROUND.
 - 3- EXCAVATE ANOTHER 300mm DEEPER.
 - 4- DRIVE THE STEEL PLATE ANOTHER 300mm DEEPER.
 - 5- FOLLOW THIS PROCEDURE UNTIL THE REQUIRED DEPTH (AS SHOWN IN THE DIAGRAM) IS REACHED.
 - 6- PROP THE G.I PIPES USING WALING AND RAKING SHORES AS SHOWN IN THE DIAGRAM.
 - 7- POUR THE FOUNDATION.
 - 8- AFTER 3 DAYS REMOVE THE UPRIGHT G.I PIPES AND PLACE THE WALING AGAINST
 - 9- GROUT THE SPACE INSIDE UPVC PIPES.
 - 10- WHILE BACKFILLING, REMOVE STEEL SHEETS AND RAKING SHORES.

FOUNDATION PROTECTION METHOD
SCALE 1:20



PROJECT TITLE:

N. MANDHOO POLICE STATION

MALINDRES POLICE SERVICE SEAL & SIGN

CONTRATORS SEAL & SIGN

THE DRAWINGS CONCEPT AND DESIGN CONTAINED AREA THE PROPERTIES OF MALINDRES POLICE SERVICE USE OF ANY KIND OR COPY OR WHOLE OR PART OF THIS DRAWING CONCEPT OR DESIGN OR USE ON OTHER PROJECTS OR SITES OTHER THAN THAT SPECIFIED ON THIS DRAWINGS IS STRICTLY PROHIBITED


ARCHITECT/DESIGNER	DRAWN BY
ASSISTANT DIRECTOR	SUB INSP OF POLICE
AHMED SOUHEIL	MORHAMED FALAH

STRUCTURAL ENGINEER	DRAWN BY
SUB INSP OF POLICE	SUB INSP OF POLICE
FATZEN	MORHAMED FALAH

CHECKED BY	CHECKED BY
ASSISTANT DIRECTOR	SUB INSP OF POLICE
AHMED SOUHEIL	AHMED MIZAL

ARCHITECTURAL DRAWINGS	
SHEET NO.	DATE: 19 AUG 2021

S-19

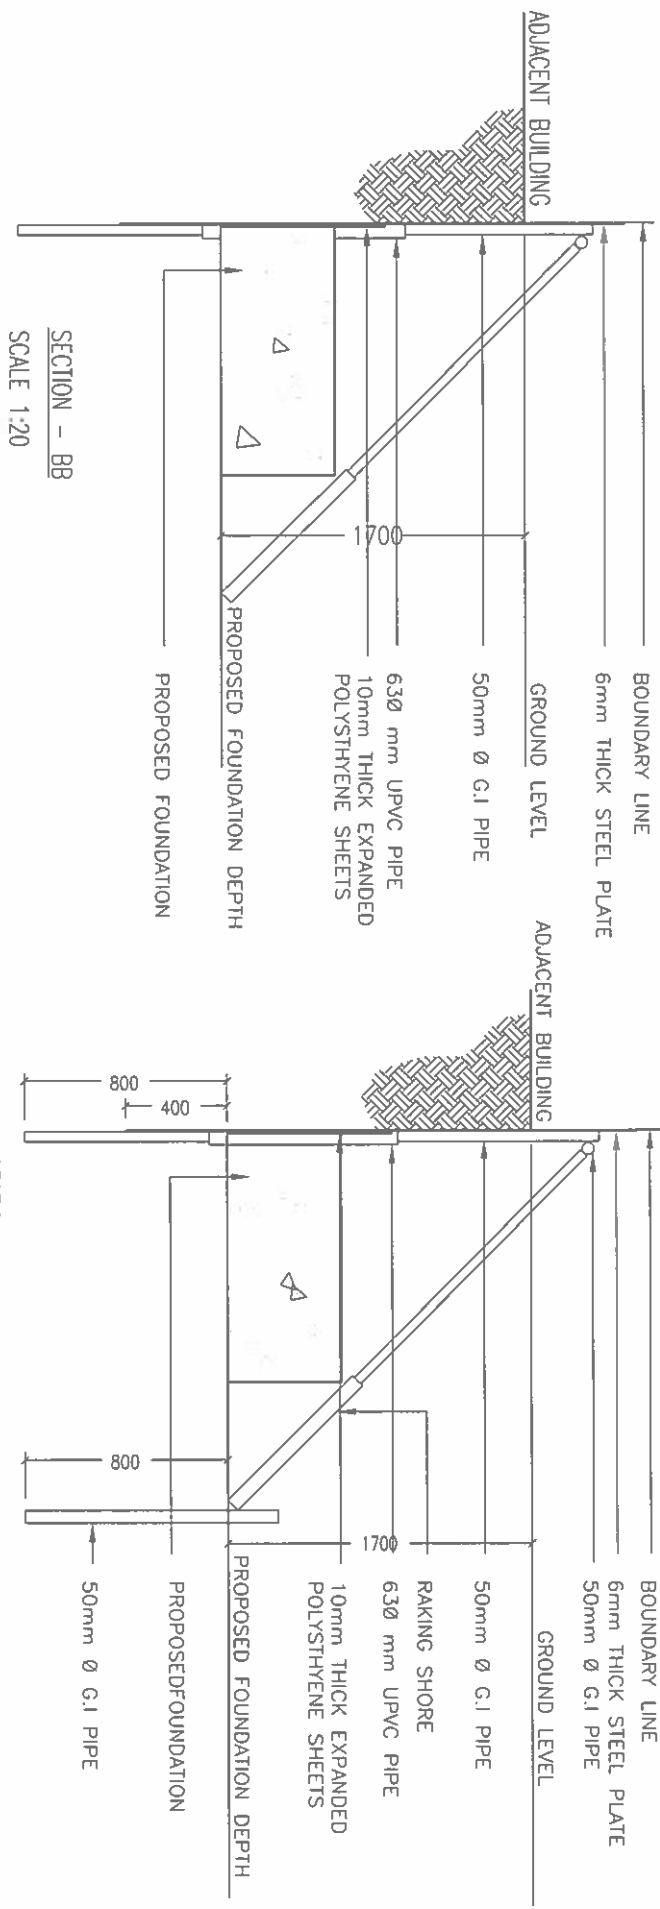

FOUNDATION PROTECTION METHOD

SCALE 1:20