


## PLAN

SCALE 1:20

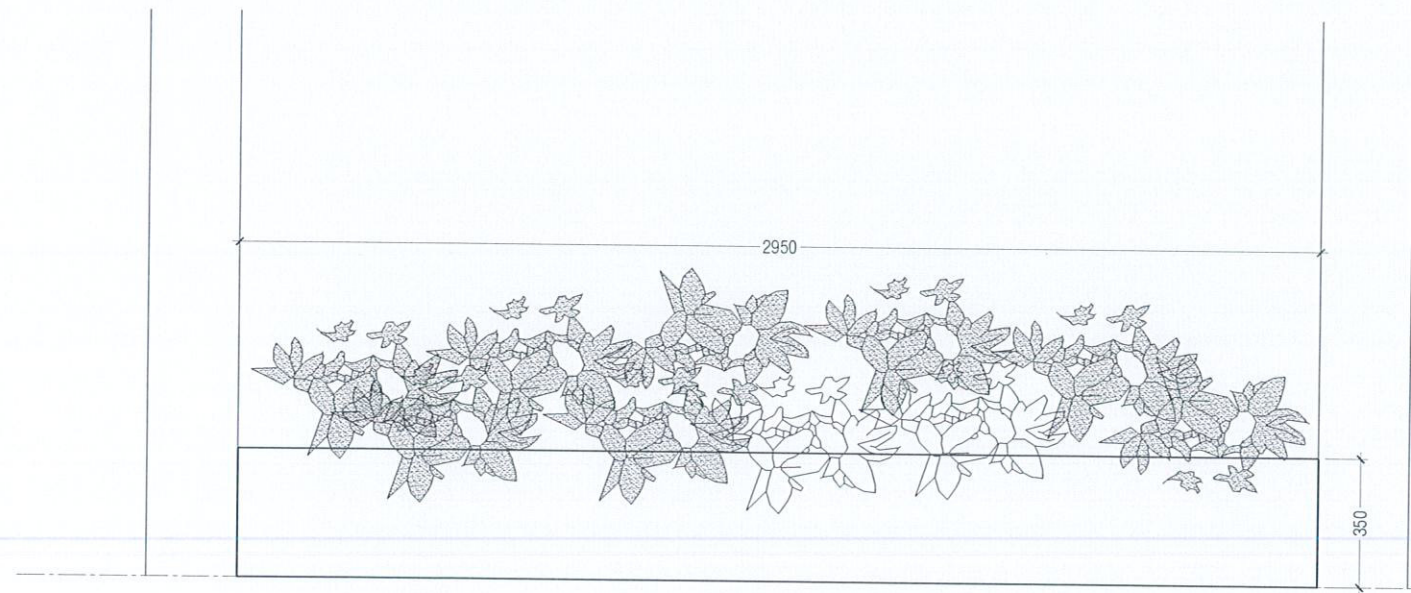


## ELEVATION A

SCALE 1:20





## PLANTER BOX DETAILS

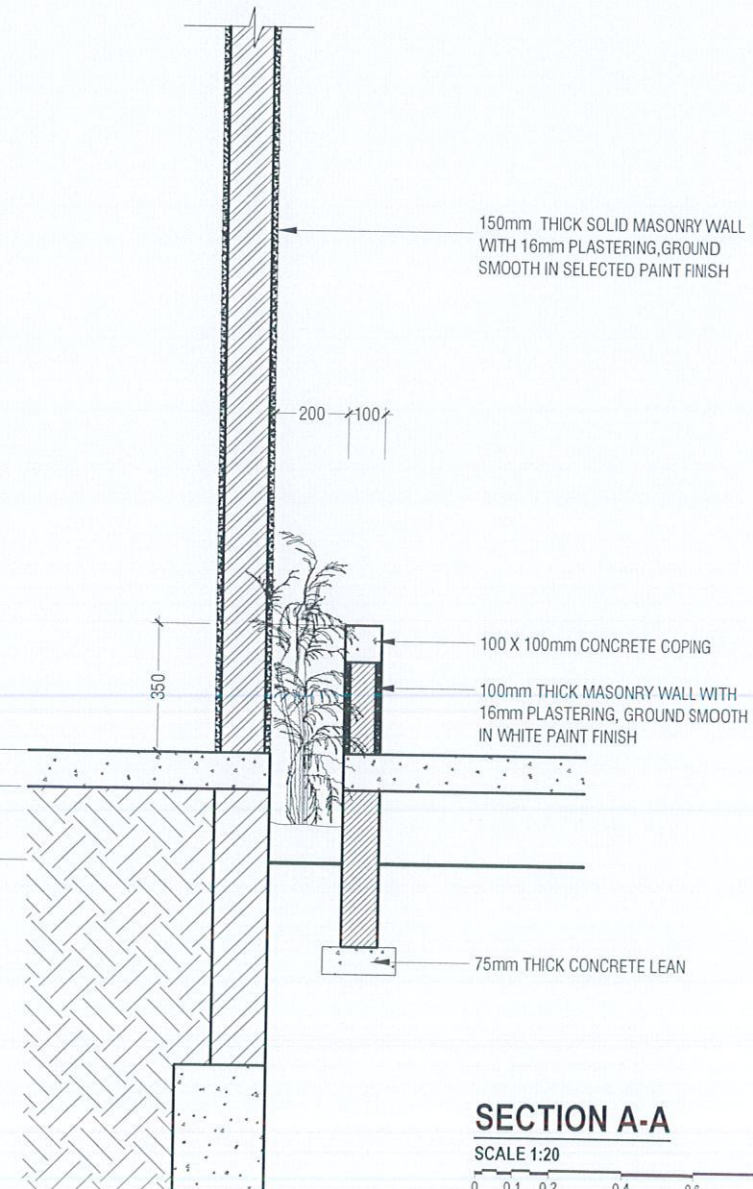

## SECTION A-A

SCALE 1:20

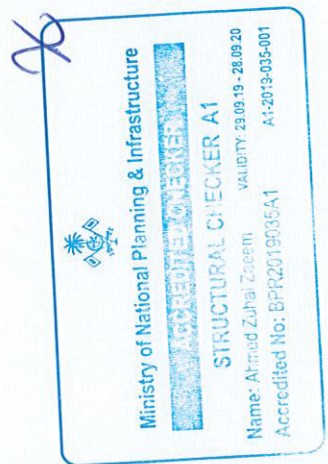 

R. Ungoofaaru School Hall  
Client: Ministry of Education

Project Number: RI/2017/012

Date: April 2020

Architect: Razana Amir

Engineer: Ahmed Zuhail Zaeem

Drawn by: Razana Amir

Services: Alshahb Ahmed

Interior: -

Rev no

01

11 June 2019

02

07 April 2020

--

--

Drawn by: Razana Amir

Services: Alshahb Ahmed

Interior: -

Rev no

01

11 June 2019

02

07 April 2020

--




SCALE 1:20

Number of days of rain (x)	Number of days of sunshine (y)
0	1.0
0.1	0.9
0.2	0.8
0.4	0.4
0.6	0.6
0.8	0.8


R.Ungoofaar School Hall  
Client: Ministry of Education

Project Number: RI/2017/012

Date: April 2020	Rev no	Date
Architect : Razana Amir	01	11 June 2019
Engineer : Ahmed Zul Zaeem	02	07 April 2020
Drawn by : Razana Amir		
Services : Alishah Ahmed		
Interior : -		

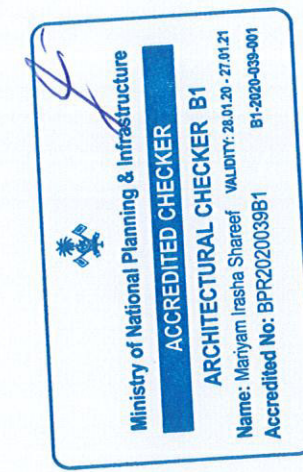




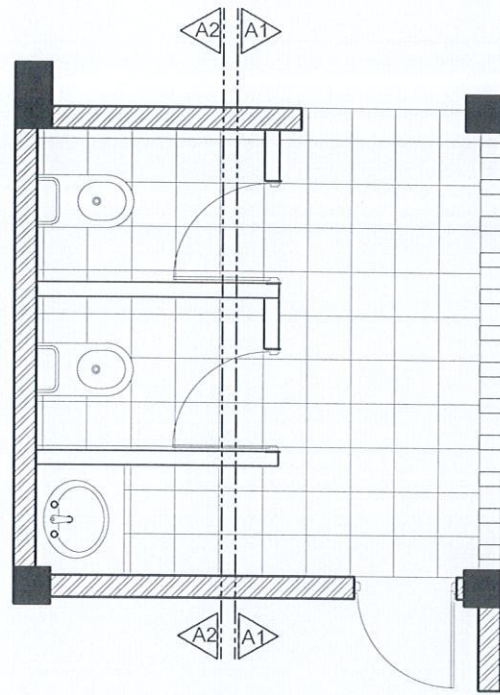


**TYPICAL TOILET PLAN**

SCALE 1:50

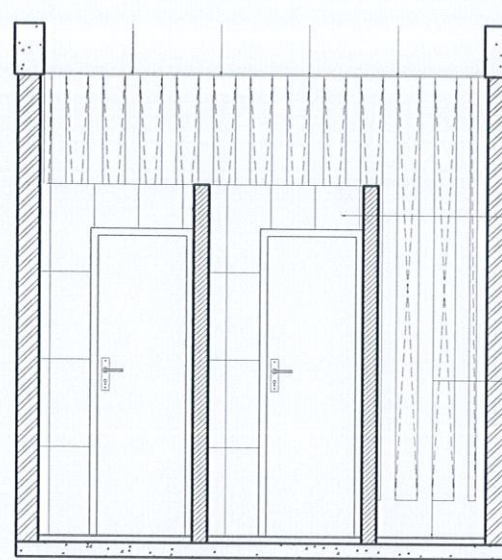



**SECTION A1-A1**

SCALE 1:50

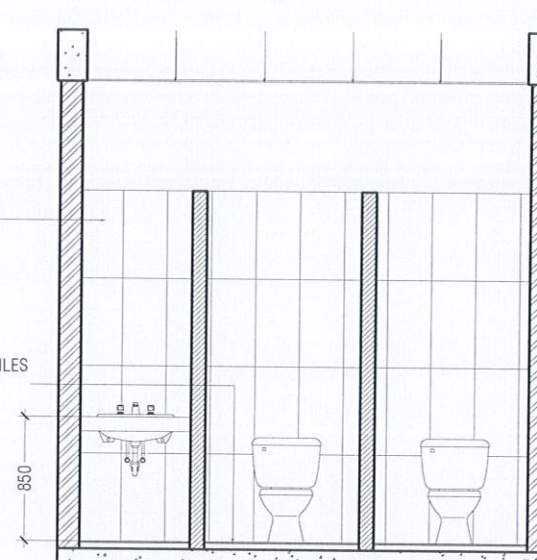



**SECTION A2-A2**

SCALE 1:50

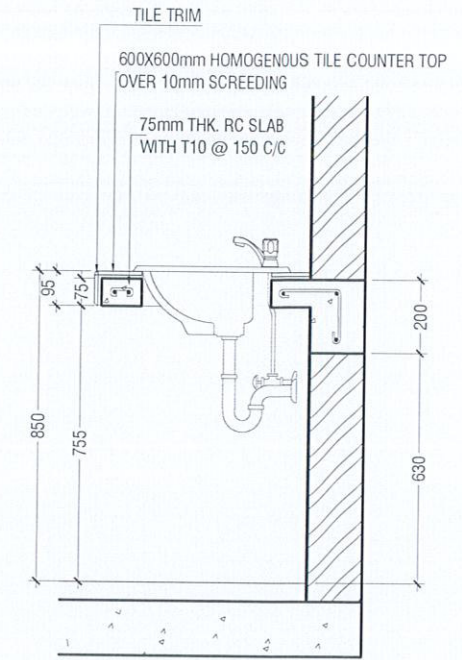 



**COUNTER TOP DETAILS**

SCALE 1:20

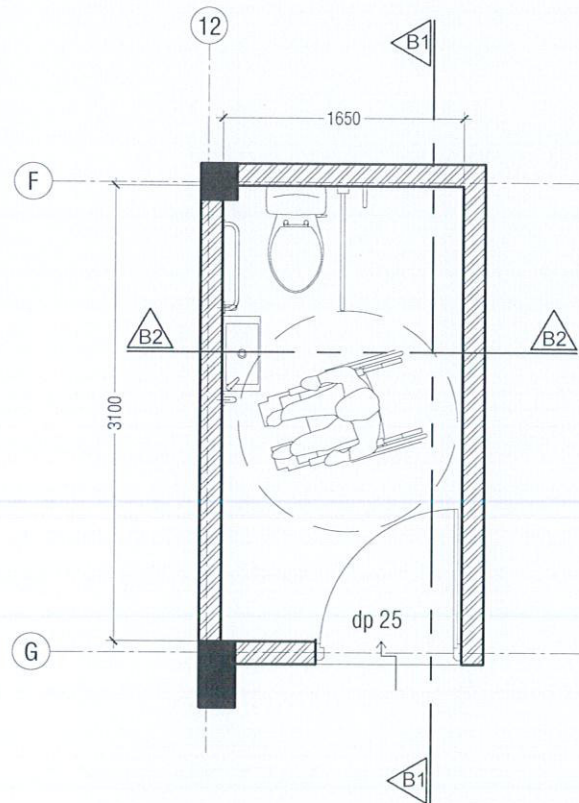 


**TOILET FOR PERSONS WITH DISABILITIES PLAN**

SCALE 1:50

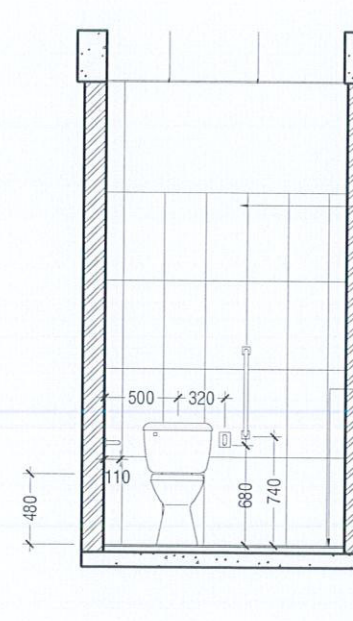 

**SECTION B1-B1**

SCALE 1:50

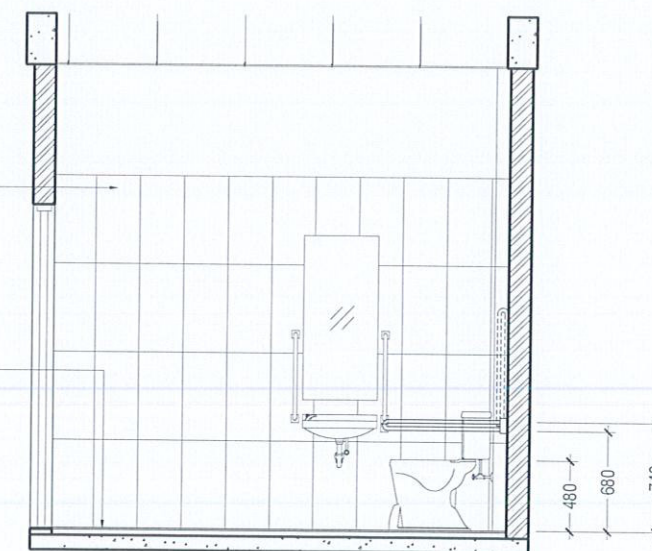

**SECTION B2-B2**

SCALE 1:50



R. Ungoofaar School Hall  
Client: Ministry of Education

Project Number: R/2017/012

Date: April 2020

Architect: Razana Amir

Engineer: Ahmed Zuhair Zaeem

Drawn by: Razana Amir

Services: Alshath Ahmed

Interior: -

Rev no

01

11 June 2019

02

07 April 2020

03

04



RYAN PRIVATE LIMITED

t: +963315049 f: +963310776

e: info@ryan.com.mv

w: www.ryan.com.mv


3rd floor, H. Azim, Ameenemogu, Male

Title: Toilet details

Page: A-16/19


The contents of these drawings remain as a property of Ryan Private Limited. Any use other than those expressly stated is a violation of this copyright



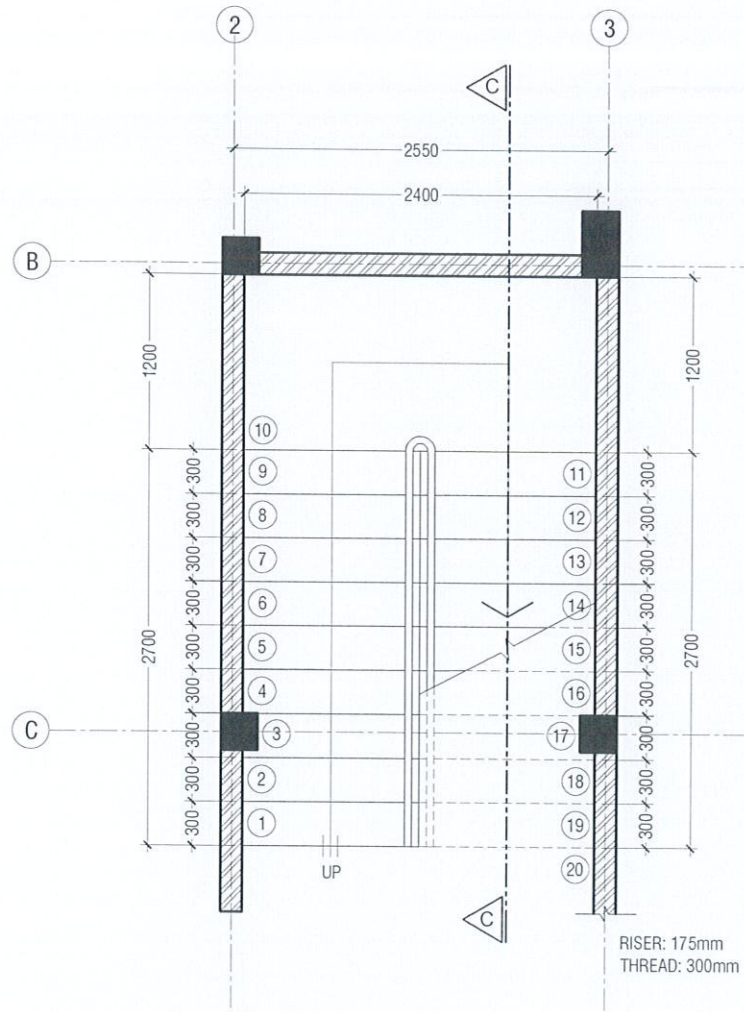


**MAIN STAIRCASE PLAN**

SCALE 1:50  
0 0.25 0.5 1 1.5 2 2.5

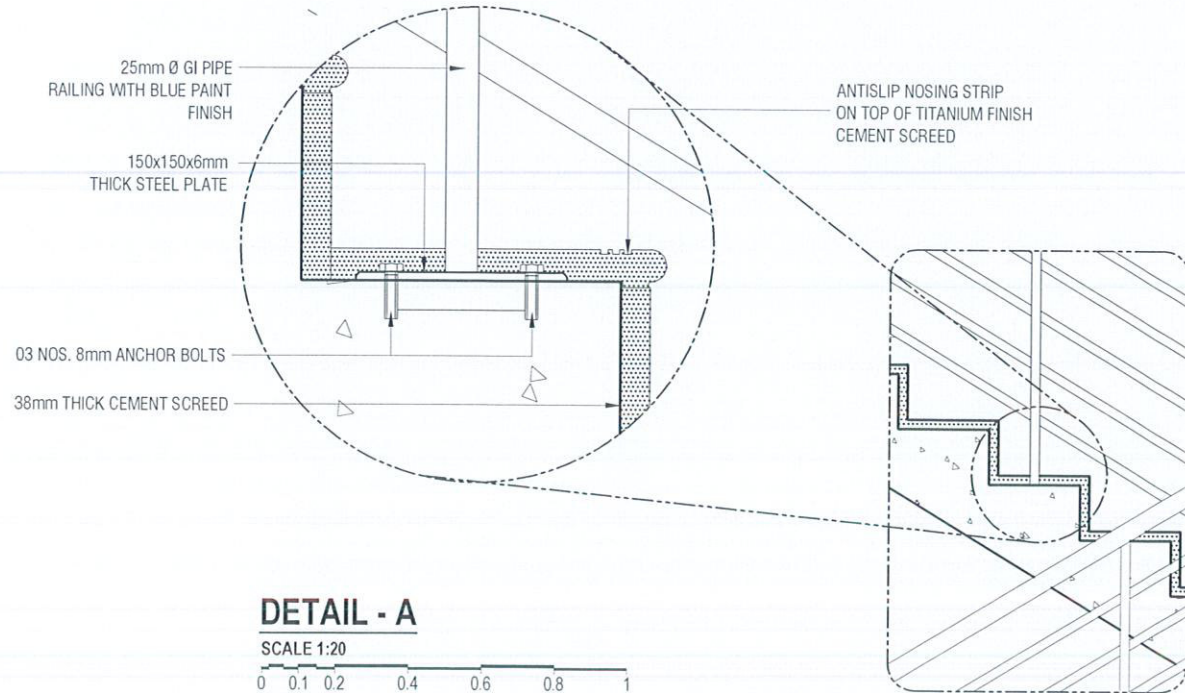


**DETAIL - A**

SCALE 1:20  
0 0.1 0.2 0.4 0.6 0.8 1

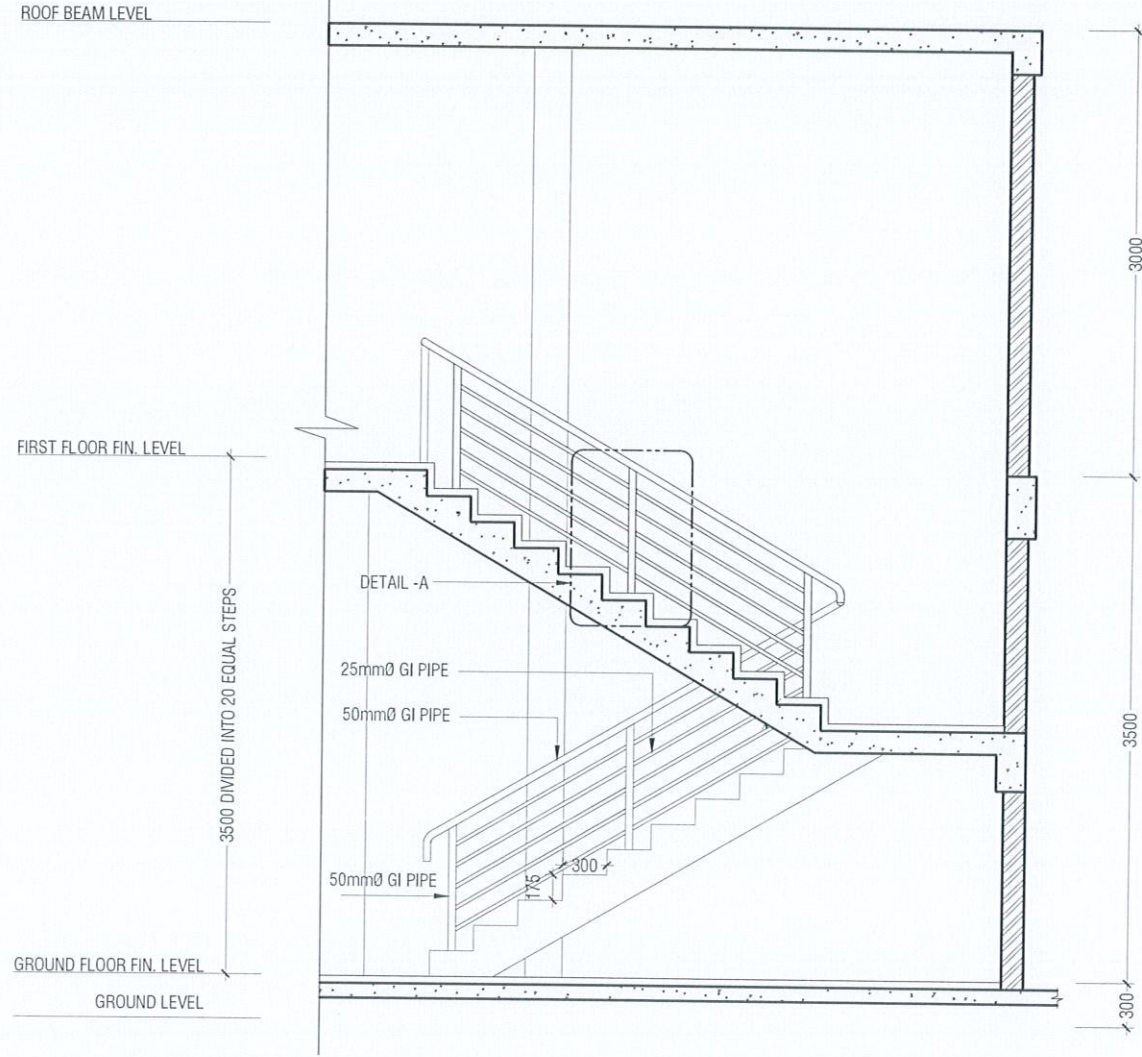

**SECTION C-C**

SCALE 1:50  
0 0.25 0.5 1 1.5 2 2.5

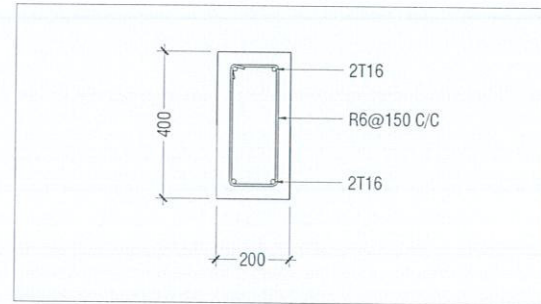

**HALF LANDING BEAM**

SCALE 1:20  
0 0.1 0.2 0.4 0.6 0.8 1

**MAIN STAIRCASE DETAILS**

SCALE 1:50  
0 0.25 0.5 1 1.5 2 2.5

Ministry of National Planning & Infrastructure  
**ACCREDITED CHECKER**  
ARCHITECTURAL CHECKER B1  
Name: Maryam Irasha Shareef  
Accredited No: BPR202003981  
VALIDITY: 28.01.20 - 27.01.21  
B1-2020-039-001

Ministry of National Planning & Infrastructure  
**ACCREDITED CHECKER**  
STRUCTURAL CHECKER A1  
Name: Ahmed Zuhair Zaeem  
Accredited No: BPR2019035A1  
VALIDITY: 29.09.19 - 28.09.20  
A1-2019-035-001

R Ungoofaaru School Hall  
Client: Ministry of Education

Rev no	Date
01	11 June 2019
02	07 April 2020
03	07 April 2020





Project Number: R/2017/012  
Date: April 2020  
Architect: Razana Amir  
Engineer: Ahmed Zuhair Zaeem  
Drawn by: Razana Amir  
Services: Aishath Ahmed  
Interior: -



RYAN PRIVATE LIMITED  
t: +9603315049 f: +9603310776  
e: info@ryan.com.mv  
w: www.ryan.com.mv  
3rd floor, H. Azum, Amereemogga, Male



Title: Main Staircase Detail



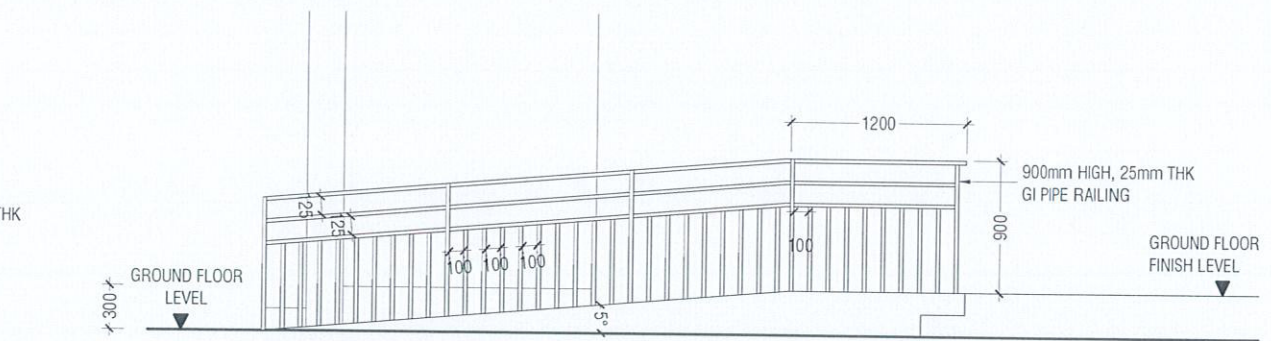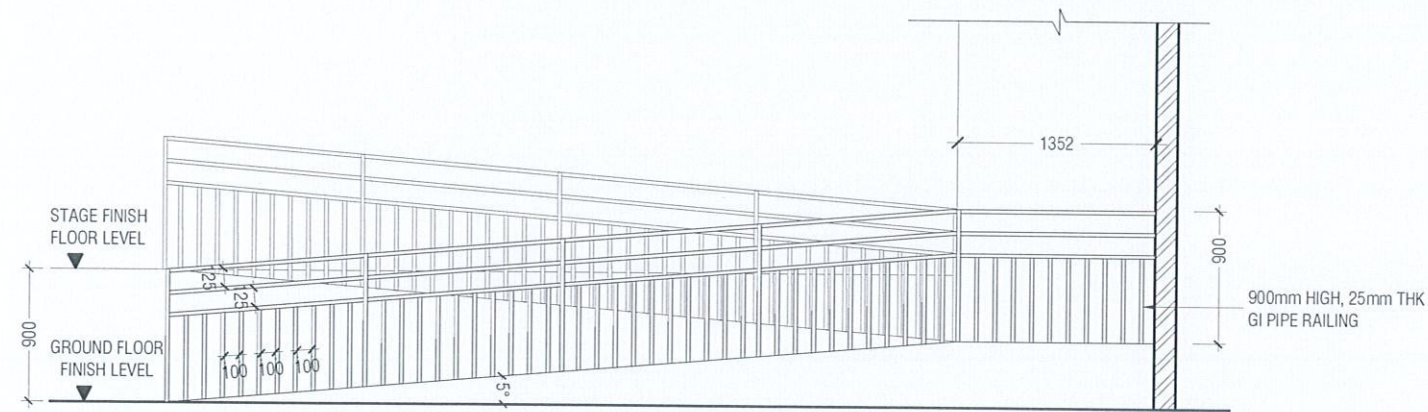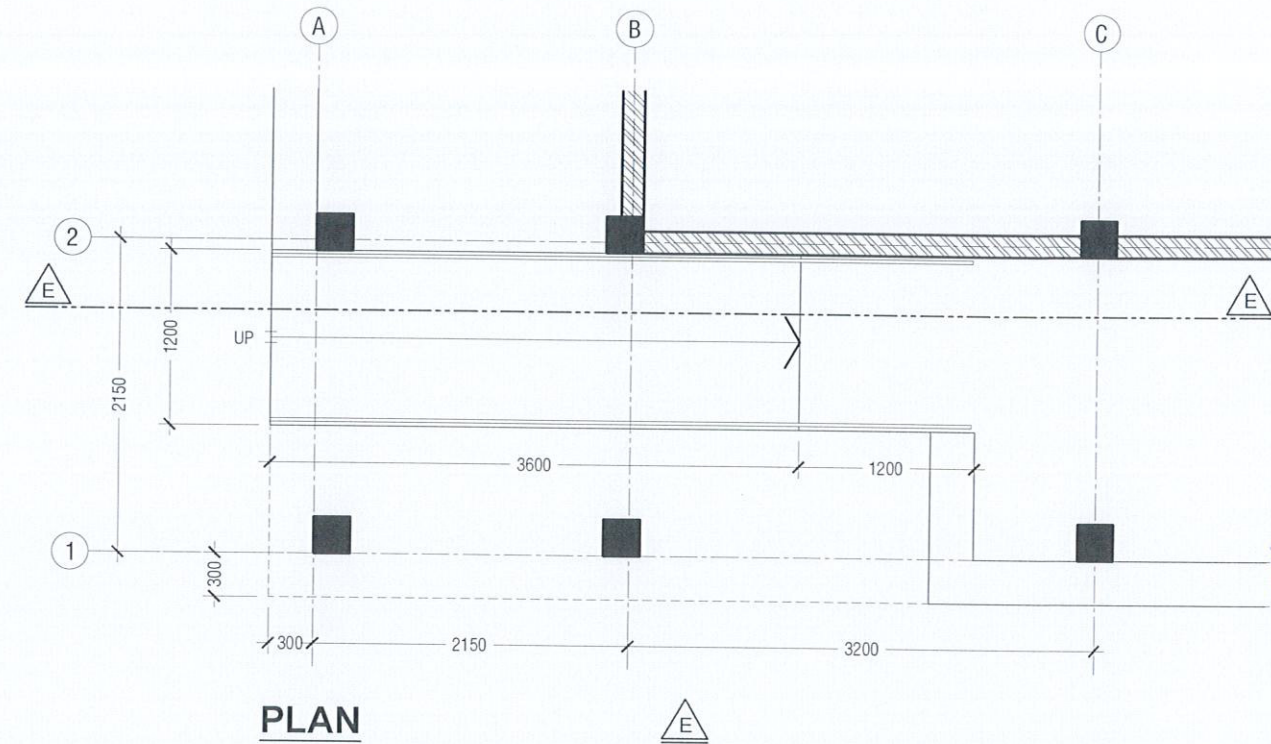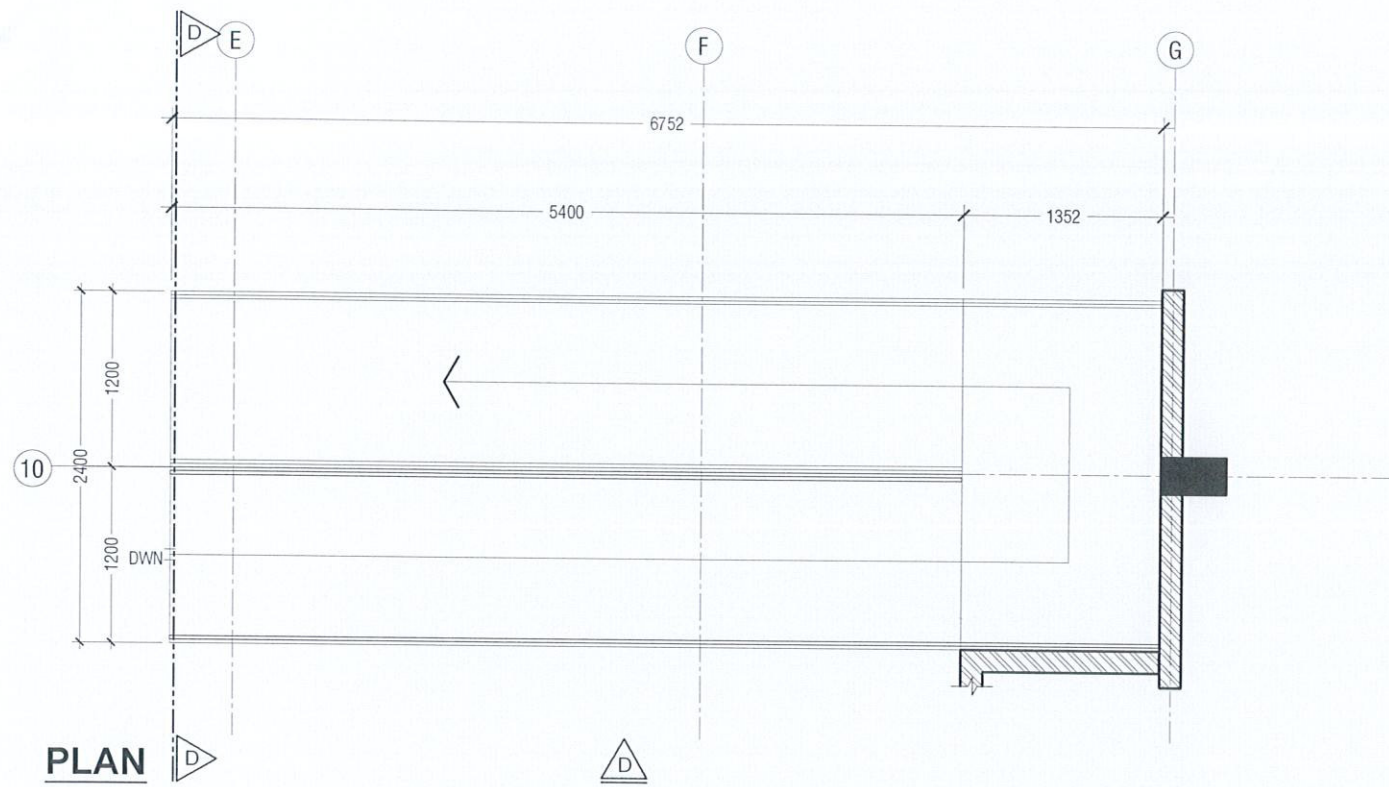

ELEVATION D

ELEVATION E

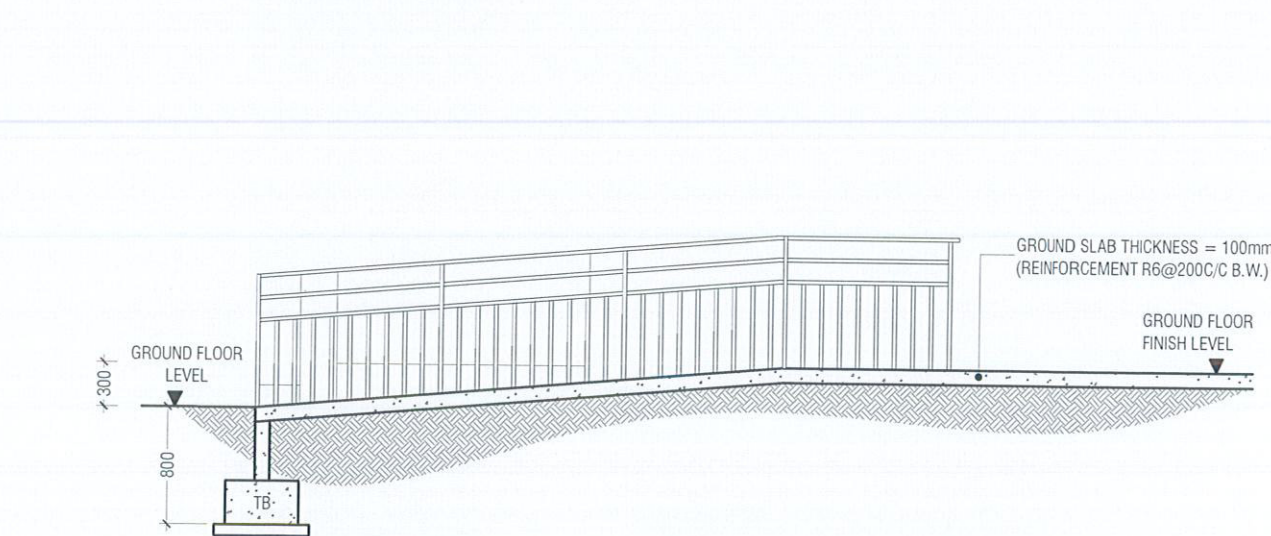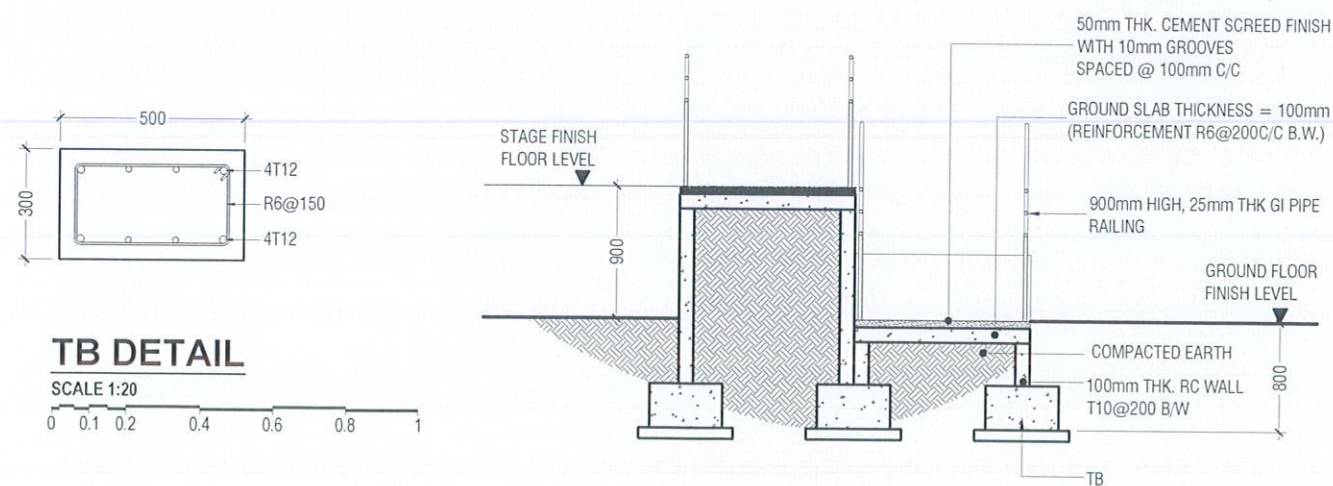

TB DETAIL

SCALE 1:20

STAGE RAMP DETAIL

SCALE 1:50

SECTION D-D

SECTION E-E

MAIN ENTRANCE RAMP DETAIL

SCALE 1:50



Rev no	Date	By	Check
01	11 June 2019		
02	07 April 2020		
03			
04			
05			
06			
07			
08			
09			
10			



R. Ungoofaaru School Hall  
Client: Ministry of Education

Project Number: R/2017/012  
Date: April 2020  
Architect: Razana Amir  
Engineer: Ahmed Zuhair Zaem  
Drawn by: Razana Amir  
Services: Ashraf Ahmed  
Interior: -





RYAN PRIVATE LIMITED  
t: +9603315049 f: +9603310776  
e: info@ryan.com.mv  
w: www.ryan.com.mv  
3rd floor, H. Azim, Ameermeenagu, Male'  
Title: Stage Ramp Detail



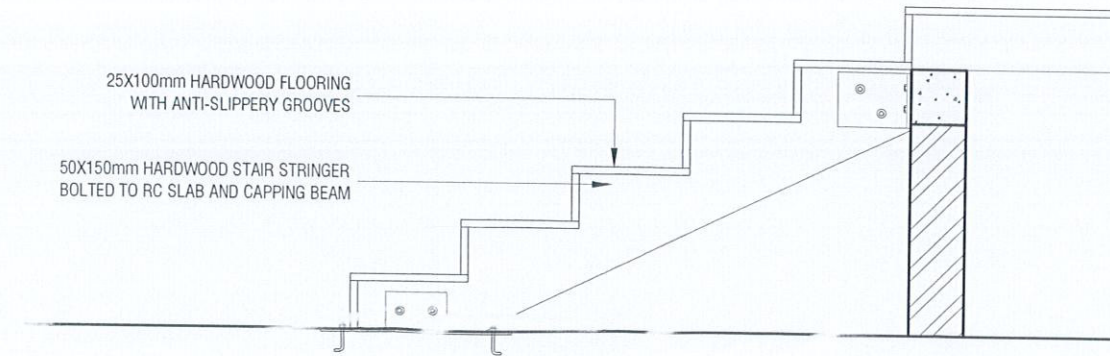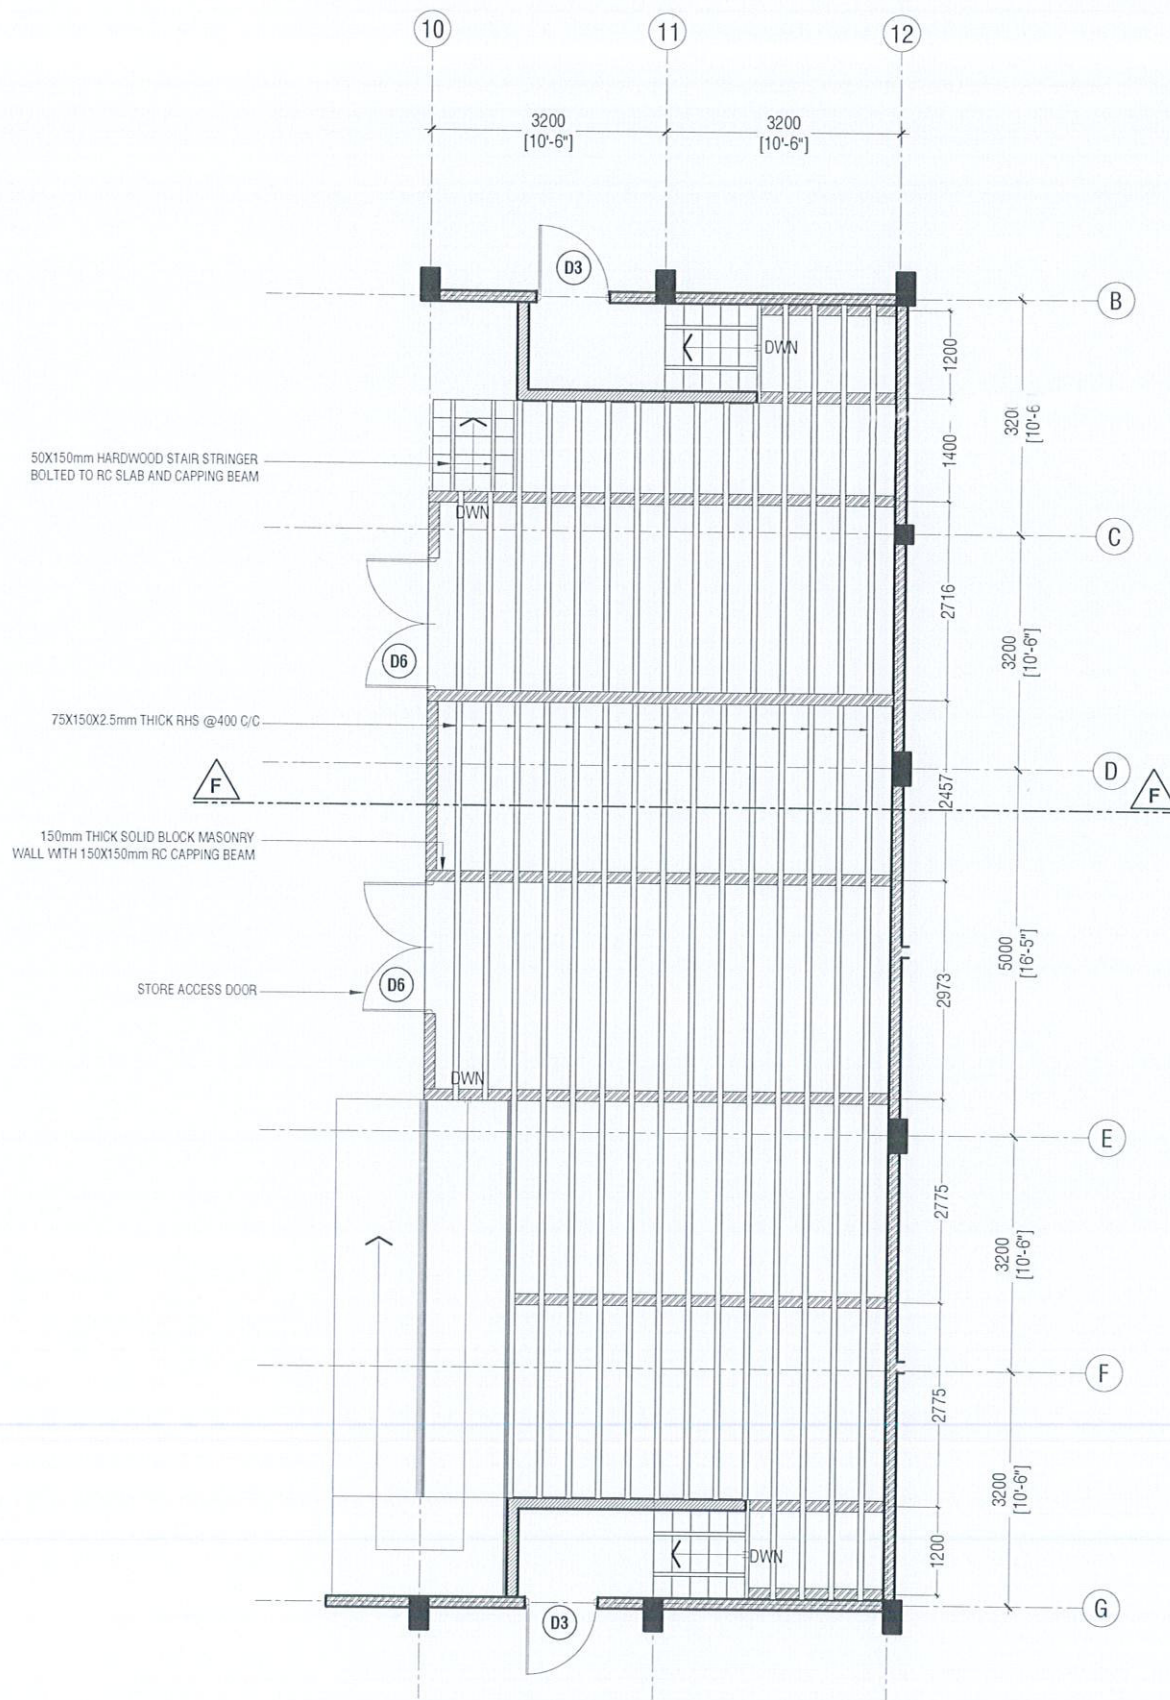

STAIR DETAIL

SCALE 1:20

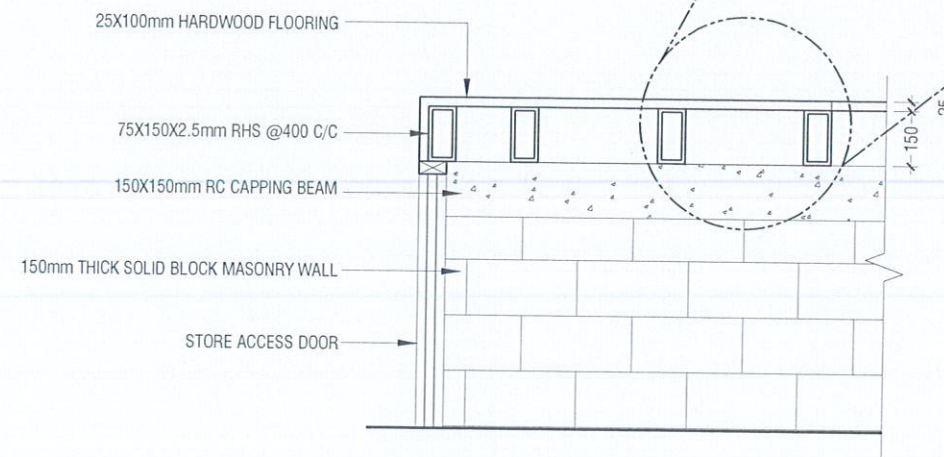 

SECTION F-F

SCALE 1:20



R. Ungoofaaru School Hall  
Client: Ministry of Education

Rev no	Date
01	11 June 2019
02	07 April 2020
03	
04	
05	
06	
07	
08	
09	
10	

Project Number: R/2017/012  
Date: April 2020  
Architect: Razana Amir  
Engineer: Ahmed Zuhair Zaeem  
Drawn by: Razana Amir  
Services: Asst. Archt. Interior



RYAN PRIVATE LIMITED


t: +9603315049 f: +9603310776  
e: info@ryan.com.mv  
w: www.ryan.com.mv  
3rd floor, H. Azum, Ameeremogaa, Male

Title: Stage Framing Plan & Details & Details

Page: A-19/19

The contents of these drawings remain as a property of RYAN Private Limited. Any use other than those expressly stated is a violation of this copyright.



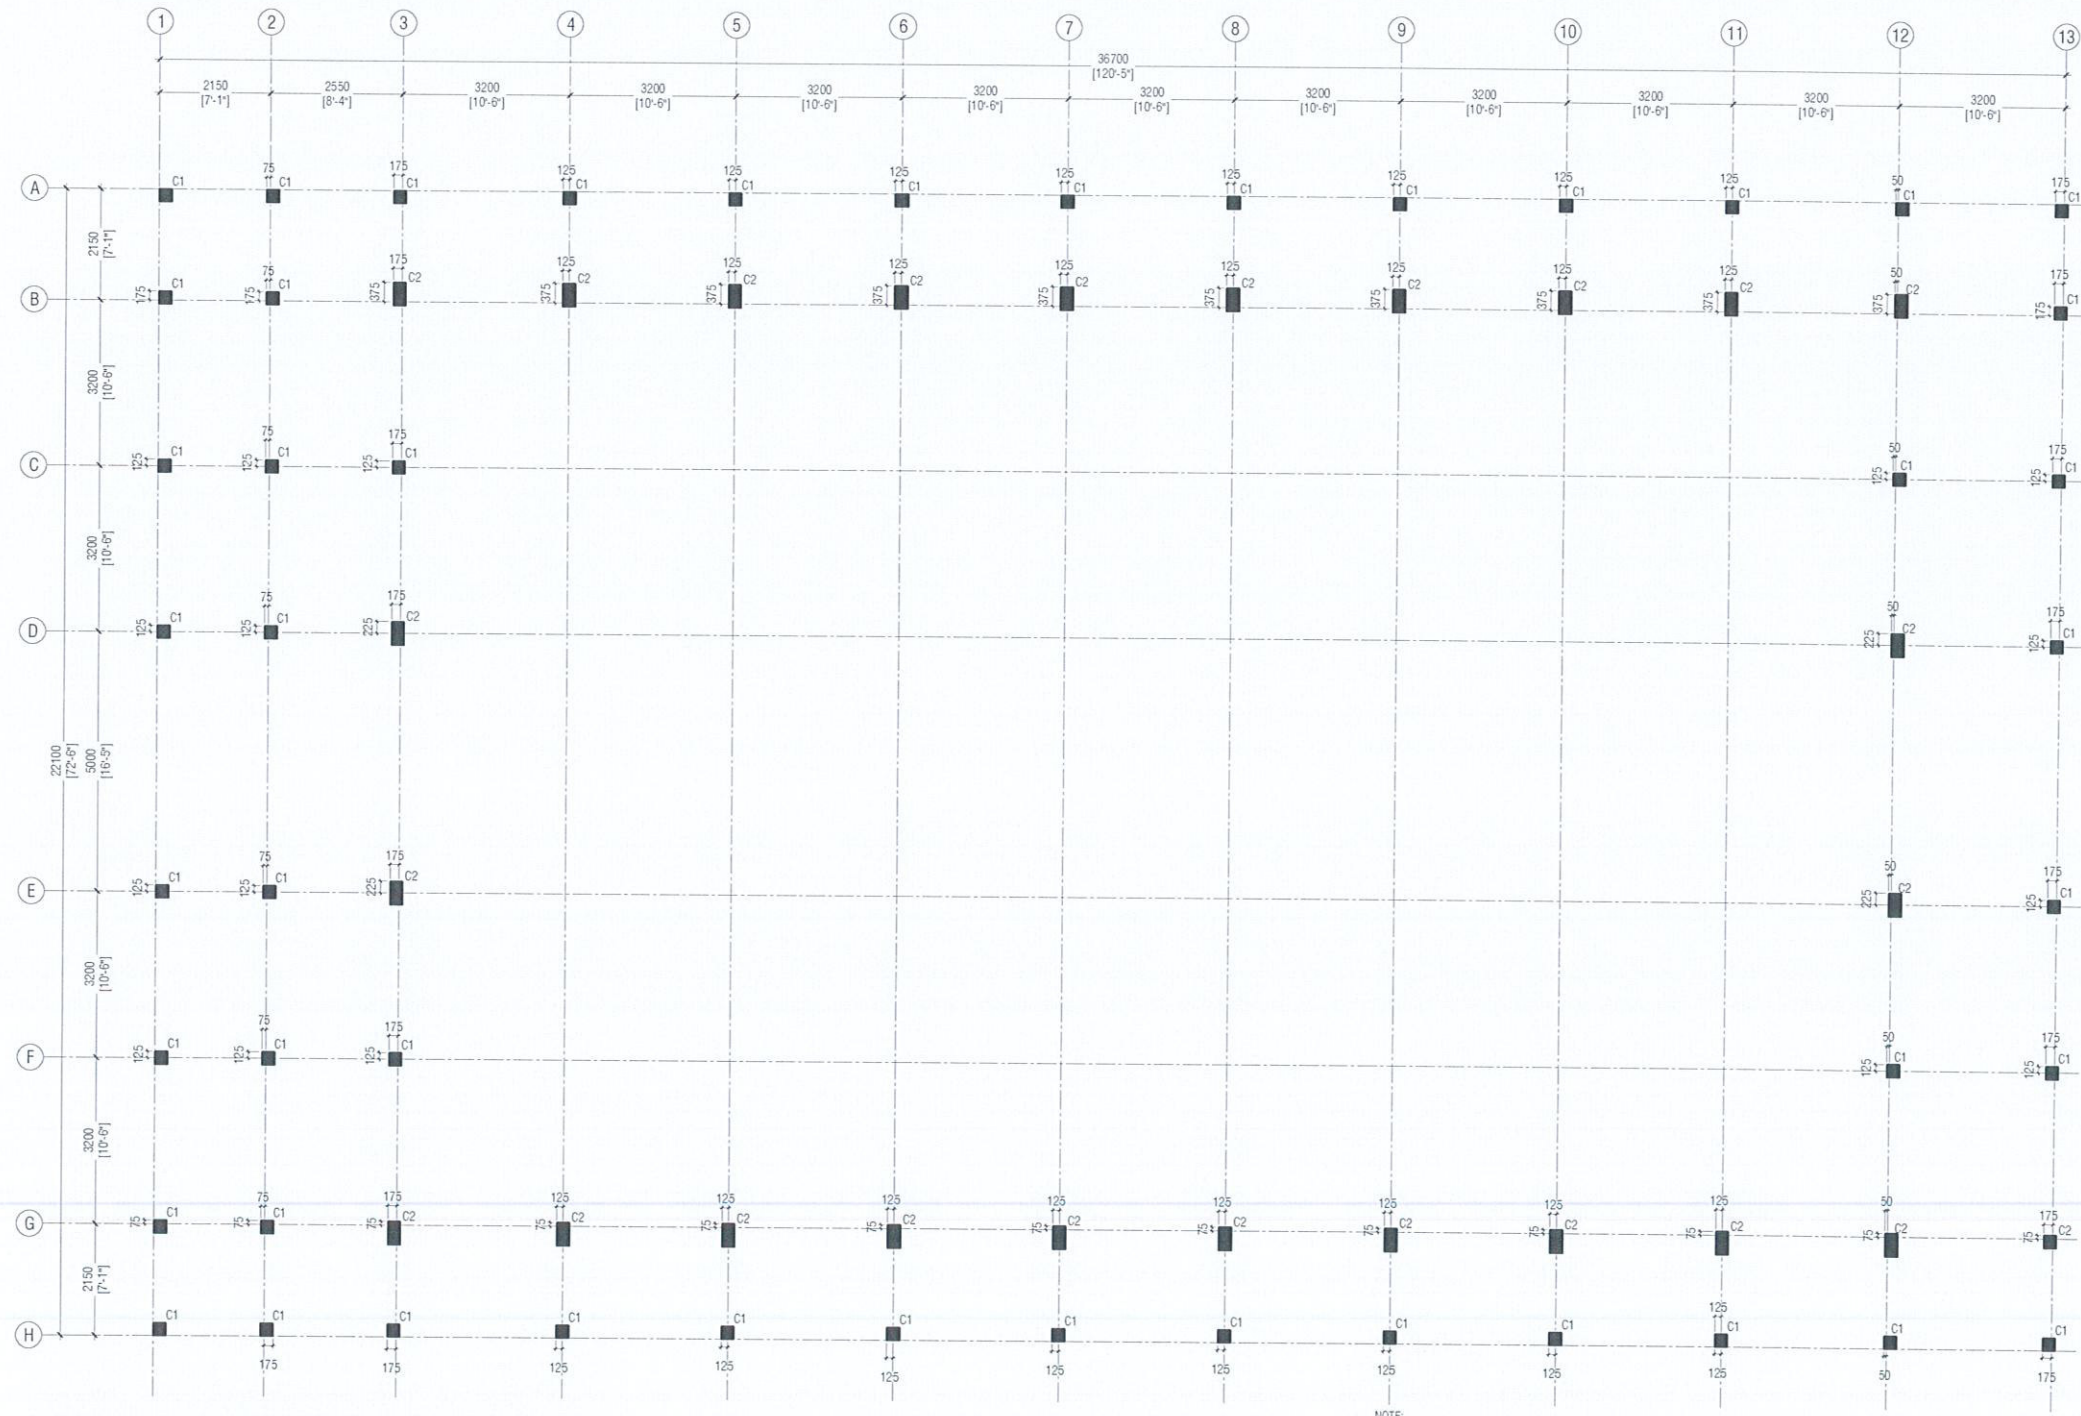

**GROUND FLOOR COLUMN LAYOUT PLAN**

NOT TO SCALE

**NOTE**

**COLUMN SIZES**  
 C1 : 250 x 250 mm  
 C2 : 250 x 450 mm  
 COVER : 35-40mm

Ministry of National Planning & Infrastructure  
**ACCREDITED CHECKER**  
**ARCHITECTURAL CHECKER B1**  
 Name: Manyam Irasha Shareef VALIDITY: 28.01.20 - 27.01.21  
 Accredited No: BPR2020039B1 B1-2020-039-001

Ministry of National Planning & Infrastructure  
**ACCREDITED CHECKER**  
**STRUCTURAL CHECKER A1**  
 Name: Ahmed Zuhair Zaeem VALIDITY: 28.03.19 - 28.03.20  
 Accredited No: BPR2019035A1 A1-2019-035-001

R. Ungoofaaru School Hall  
 Client: Ministry of Education

Rev. no	Date
01	11 June 2019
02	07 April 2020



**RYAN PRIVATE LIMITED**  
 1 +963315046 1 +963310778  
 info@ryan.com.np  
 www.ryan.com.np  
 3rd floor, H. Azim, Annapurna, Kathmandu, Nepal  
 Title: Ground Floor Column Layout Plan  
 Page: S-01/11

The contents of these drawings remain as a property of Ryan Private Limited. Any use other than those expressly stated is a violation of the copyright.
















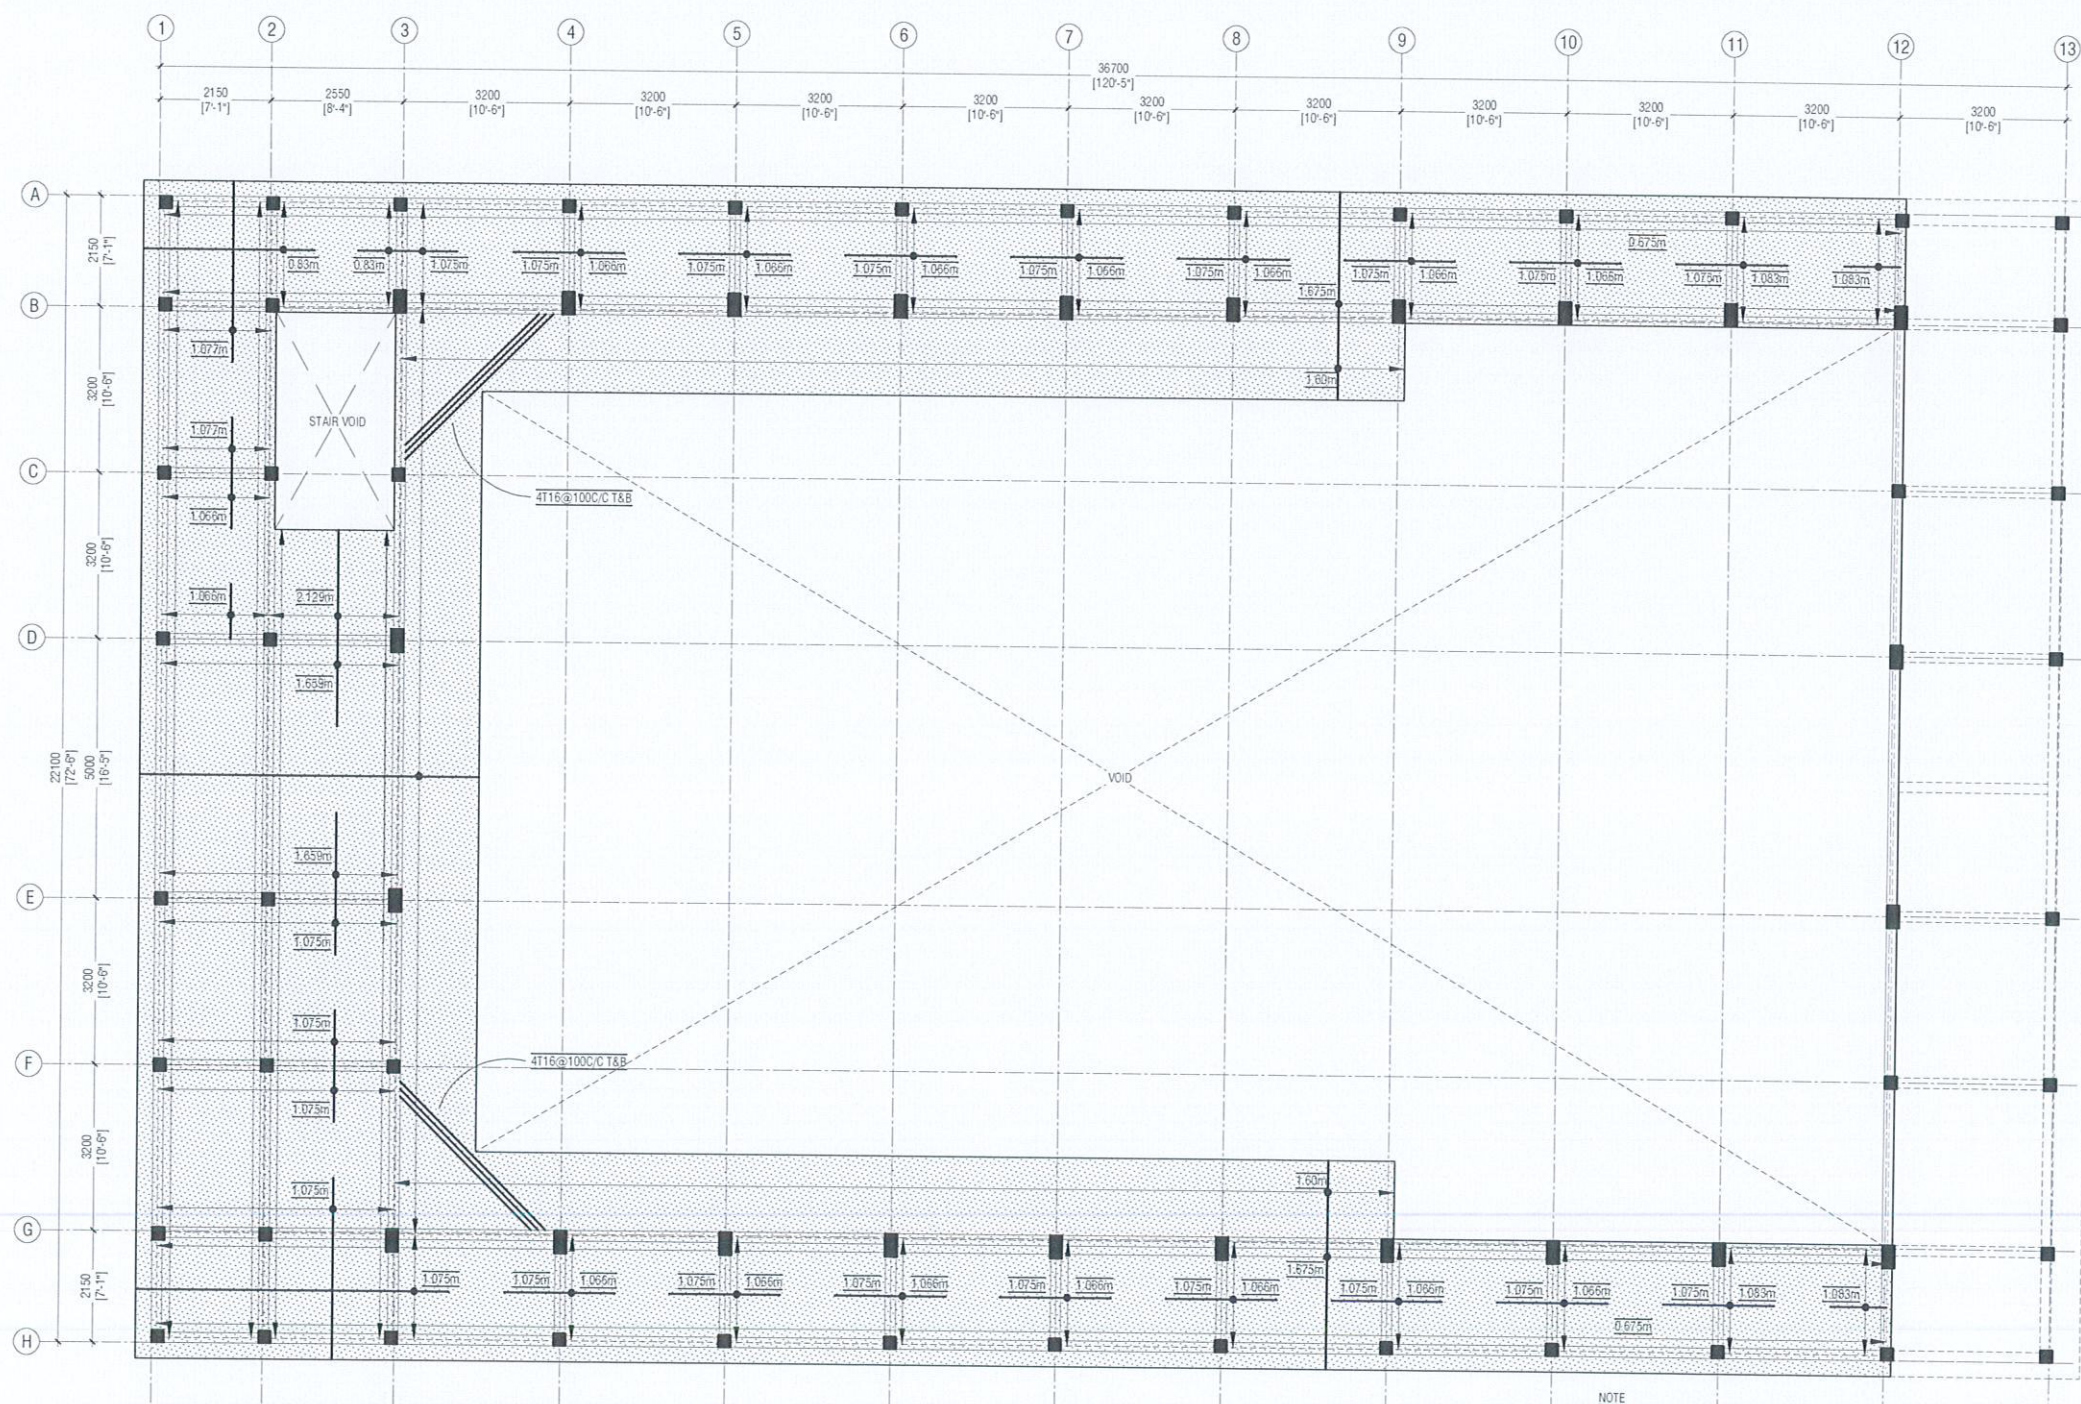

**FIRST FLOOR SLAB REINFORCEMENT PLAN**

NOT TO SCALE  
0 0.5 1 2 3 4 5

**NOTE**  
 SLAB THICKNESS - 150mm  
 BOTTOM REINFORCEMENT - T12@100 C/C B/W (NOT SHOWN, UNLESS STATED)  
 TOP MAIN REBAR - T10@100mm C/C (AS SHOWN)  
 TOP DISTRIBUTION REBAR - T10@200mm (NOT SHOWN)  
 REINFORCEMENT DISCONTINUOUS AT VOIDS


Ministry of National Planning & Infrastructure  
**ACCREDITED CHECKER**  
**ARCHITECTURAL CHECKER B1**  
 Name: Maryam Iasha Shareef  
 Accredited No: BPR2020039B1  
 Validity: 28.01.20 - 27.01.21  
 81-2020-039-001

Ministry of National Planning & Infrastructure  
**ACCREDITED CHECKER**  
**STRUCTURAL CHECKER A1**  
 Name: Ahmed Zuhair Zaeem  
 Accredited No: BPR2019035A1  
 Validity: 23.09.19 - 28.09.20  
 A1-2019-035-001

**R. Ungoofaar School Hall**  
 Client: Ministry of Education  
 Project Number: R/2017/002  
 Date: 11 June 2019  
 Architect: Razana Amer  
 Engineer: Razana Amer  
 Designer: Razana Amer  
 Services: Architectural  
 Interior: -  
 Rev no: 01  
 Date: 07 April 2020  
 The contents of these drawings remain as a property of RYAN PRIVATE LIMITED. Any use other than those expressly stated is a violation of this copyright.

**RYAN PRIVATE LIMITED**  
 T: +963335046 F: +9633317178  
 E: info@ryan.com.jo  
 W: www.ryan.com.jo  
 J: J: 1001 H: 1001 Amman, Jordan  
 Title: 1st Floor Slab Reinforcement Plan  
 Page: 5-05/11



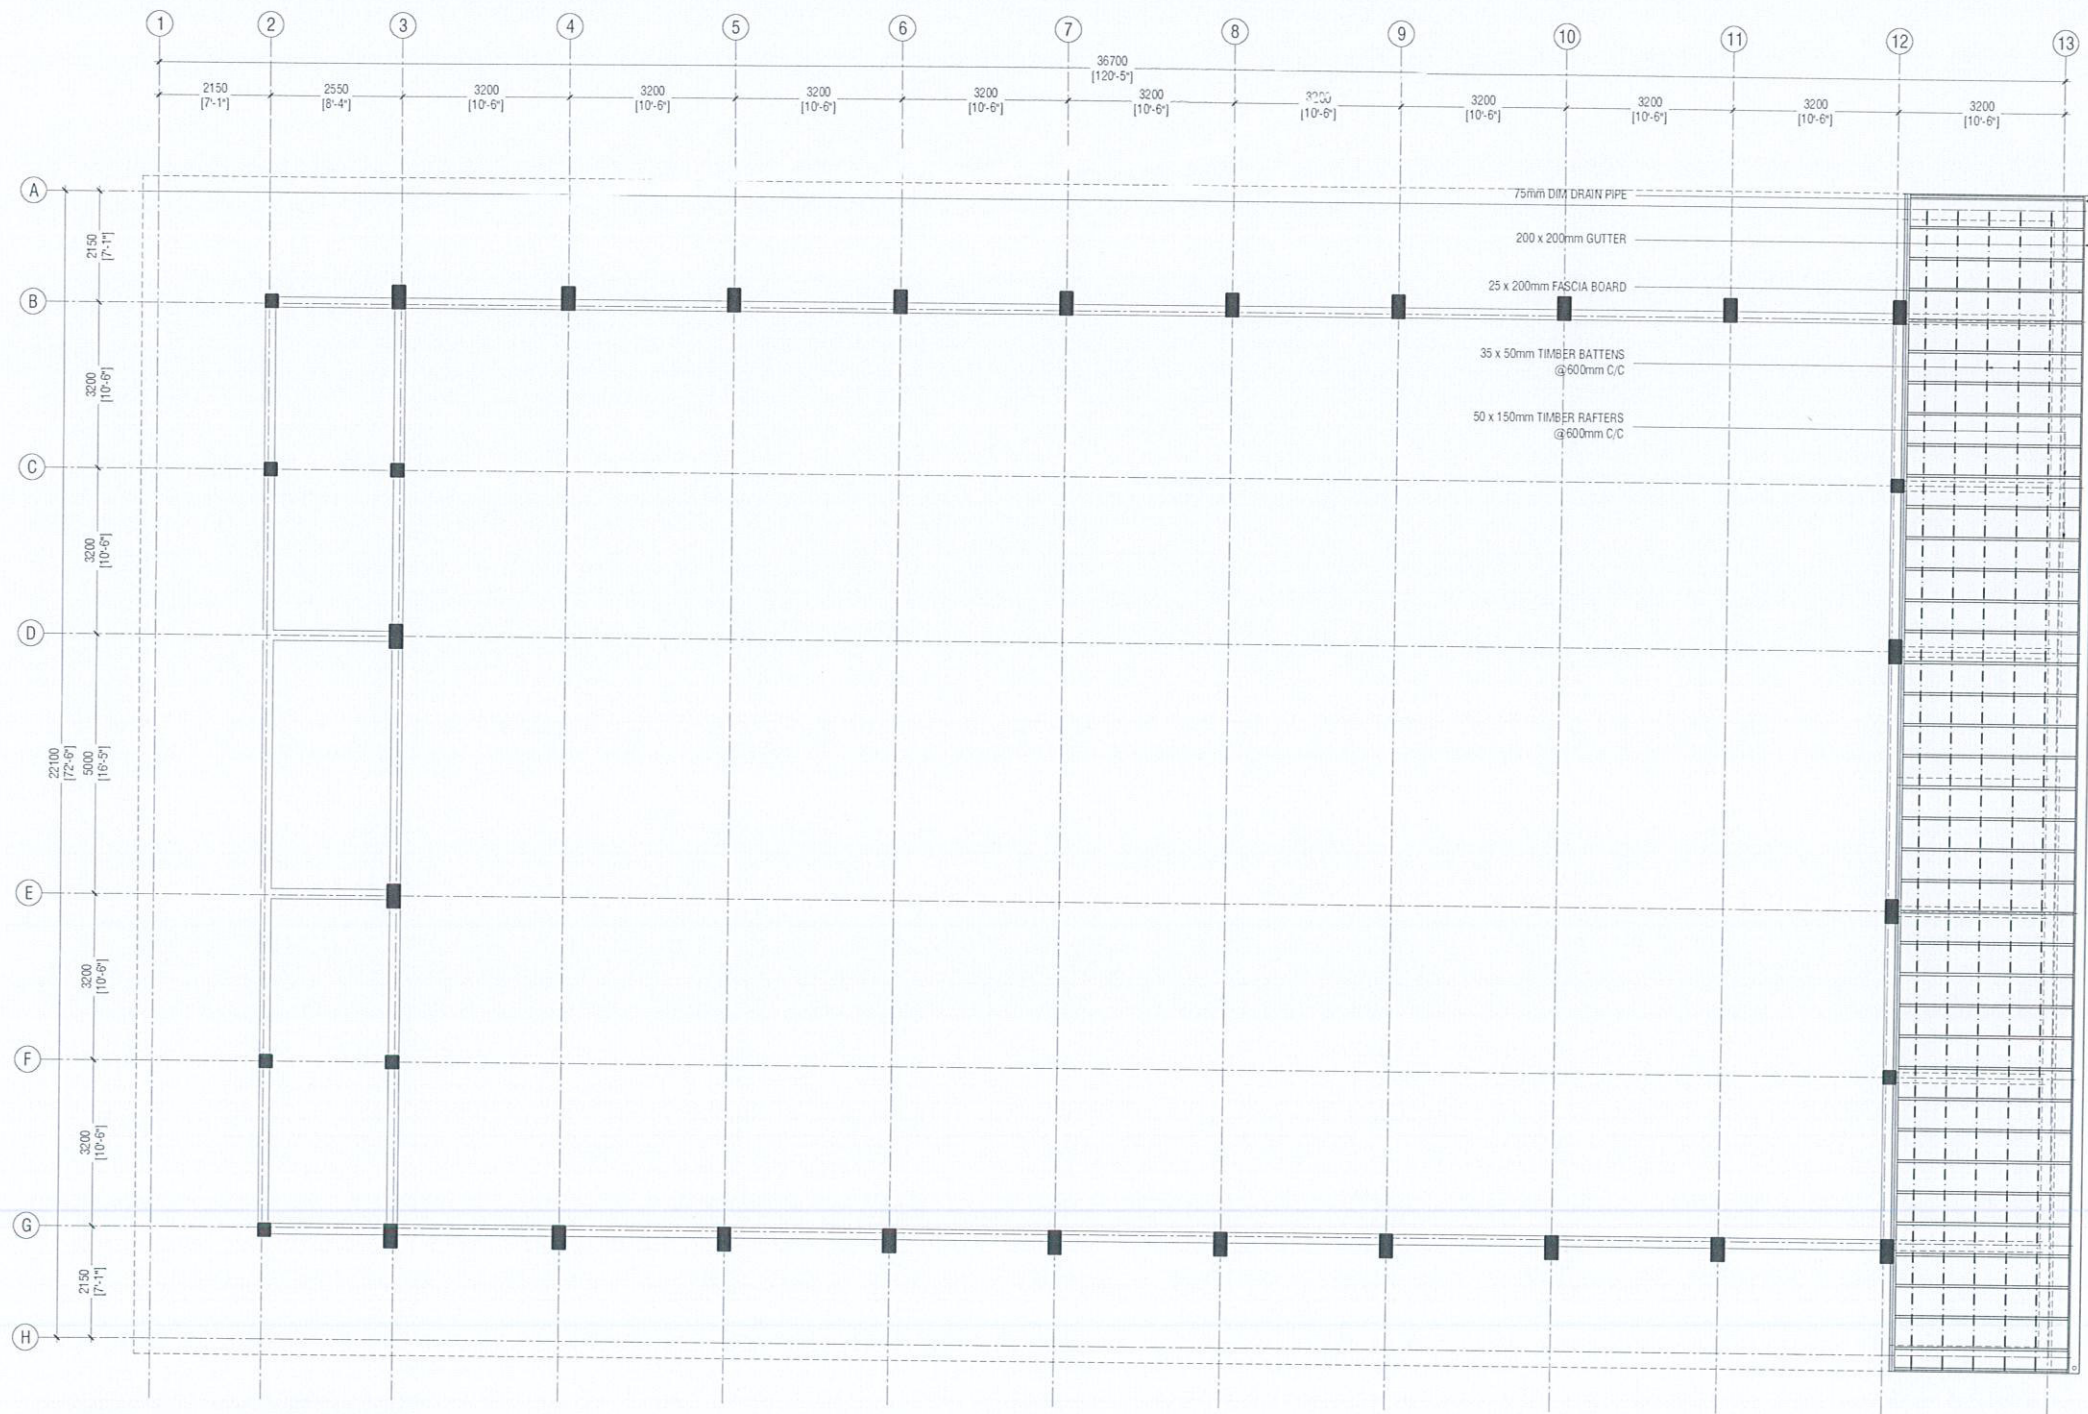

**LOWER ROOF FRAMING PLAN**  
NOT TO SCALE

Ministry of National Planning & Infrastructure  
**ACCREDITED CHECKER**  
ARCHITECTURAL CHECKER B1  
Name: Maryam Inasha Shareef  
Accredited No: BPR2020039B1  
VALIDITY: 26.01.20 - 27.01.21  
B1-2020-039-001

Ministry of National Planning & Infrastructure  
**ACCREDITED CHECKER**  
STRUCTURAL CHECKER A1  
Name: Ahmed Zuhair Zaeem  
Accredited No: BPR2019035A1  
VALIDITY: 29.09.19 - 28.09.20  
A1-2019-035-001

R.Ungoofaar School Hall  
Client: Ministry of Education

Rev No	Date
01	11 June 2019
02	07 April 2020


**RIYAN PRIVATE LIMITED**  
1 +9633335046 | +9633330776  
info@rpl.com.jo  
www.rpl.com.jo  
3rd Floor, Al Adm, Amman, Jordan  
Title: Lower Roof Framing Plan  
Page: S-06/11

The contents of these drawings remain as a property of Riyan Private Limited. Any use other than those expressly stated is a violation of the copyright.







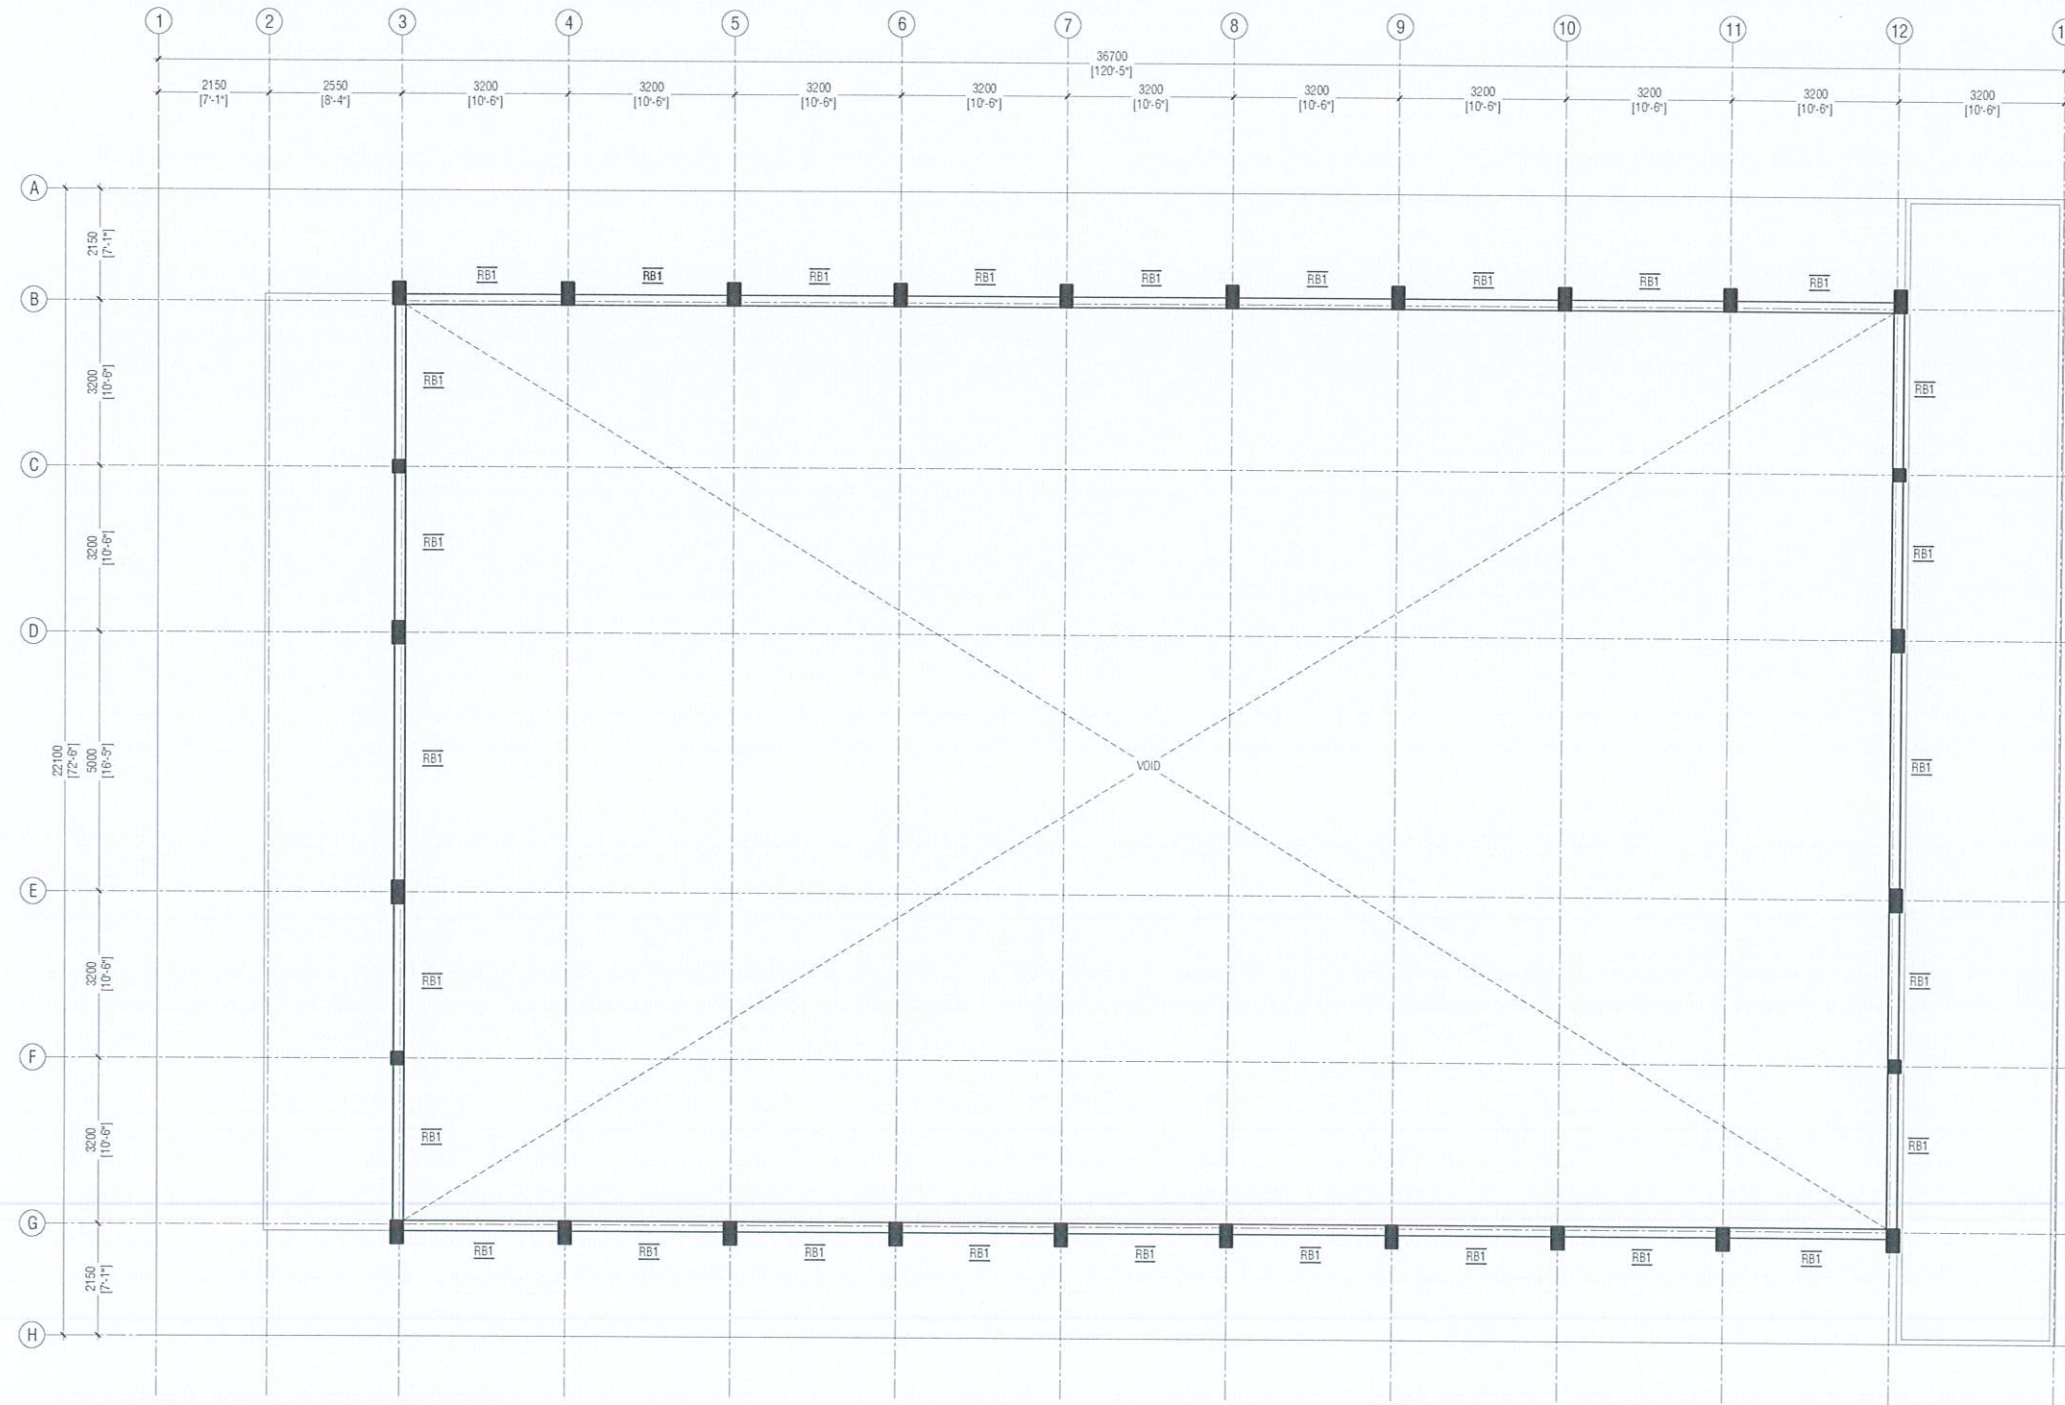

Ministry of National Planning & Infrastructure  
**ACCREDITED CHECKER B1**  
ARCHITECTURAL CHECKER B1  
Name: Mariyam Irasha Shareef  
Accredited No: BPR2020039B1  
VALIDITY: 26.01.20 - 27.01.21  
B1-2020-039-001

Ministry of National Planning & Infrastructure  
**ACCREDITED CHECKER A1**  
STRUCTURAL CHECKER A1  
Name: Ahmed Zuhail Zaeem  
Accredited No: BPR2019035A1  
VALIDITY: 29.09.19 - 28.09.20  
A1-2019-035-001


**R. Ungoofaar School Hall**  
Client: Ministry of Education  
Project Number: R/2017/012  
Rev no: 02  
Date: 07 April 2020  
Architect: Razana Amir  
Engineer: Ahmed Zuhail Zaeem  
Drawn by: Razana Amir  
Interior: Razana Amir

**RYAN PRIVATE LIMITED**  
1. +963335046 1. +9633307078  
2. +963335046 2. +9633307078  
3. +963335046 3. +9633307078  
100. +963335046 100. +9633307078

The contents of these drawings remain as a property of Ryan Private Limited. Any use other than those expressly stated is a violation of this copyright.

Title: Roof Beam Level - 2 Plan  
Page: S-08/11



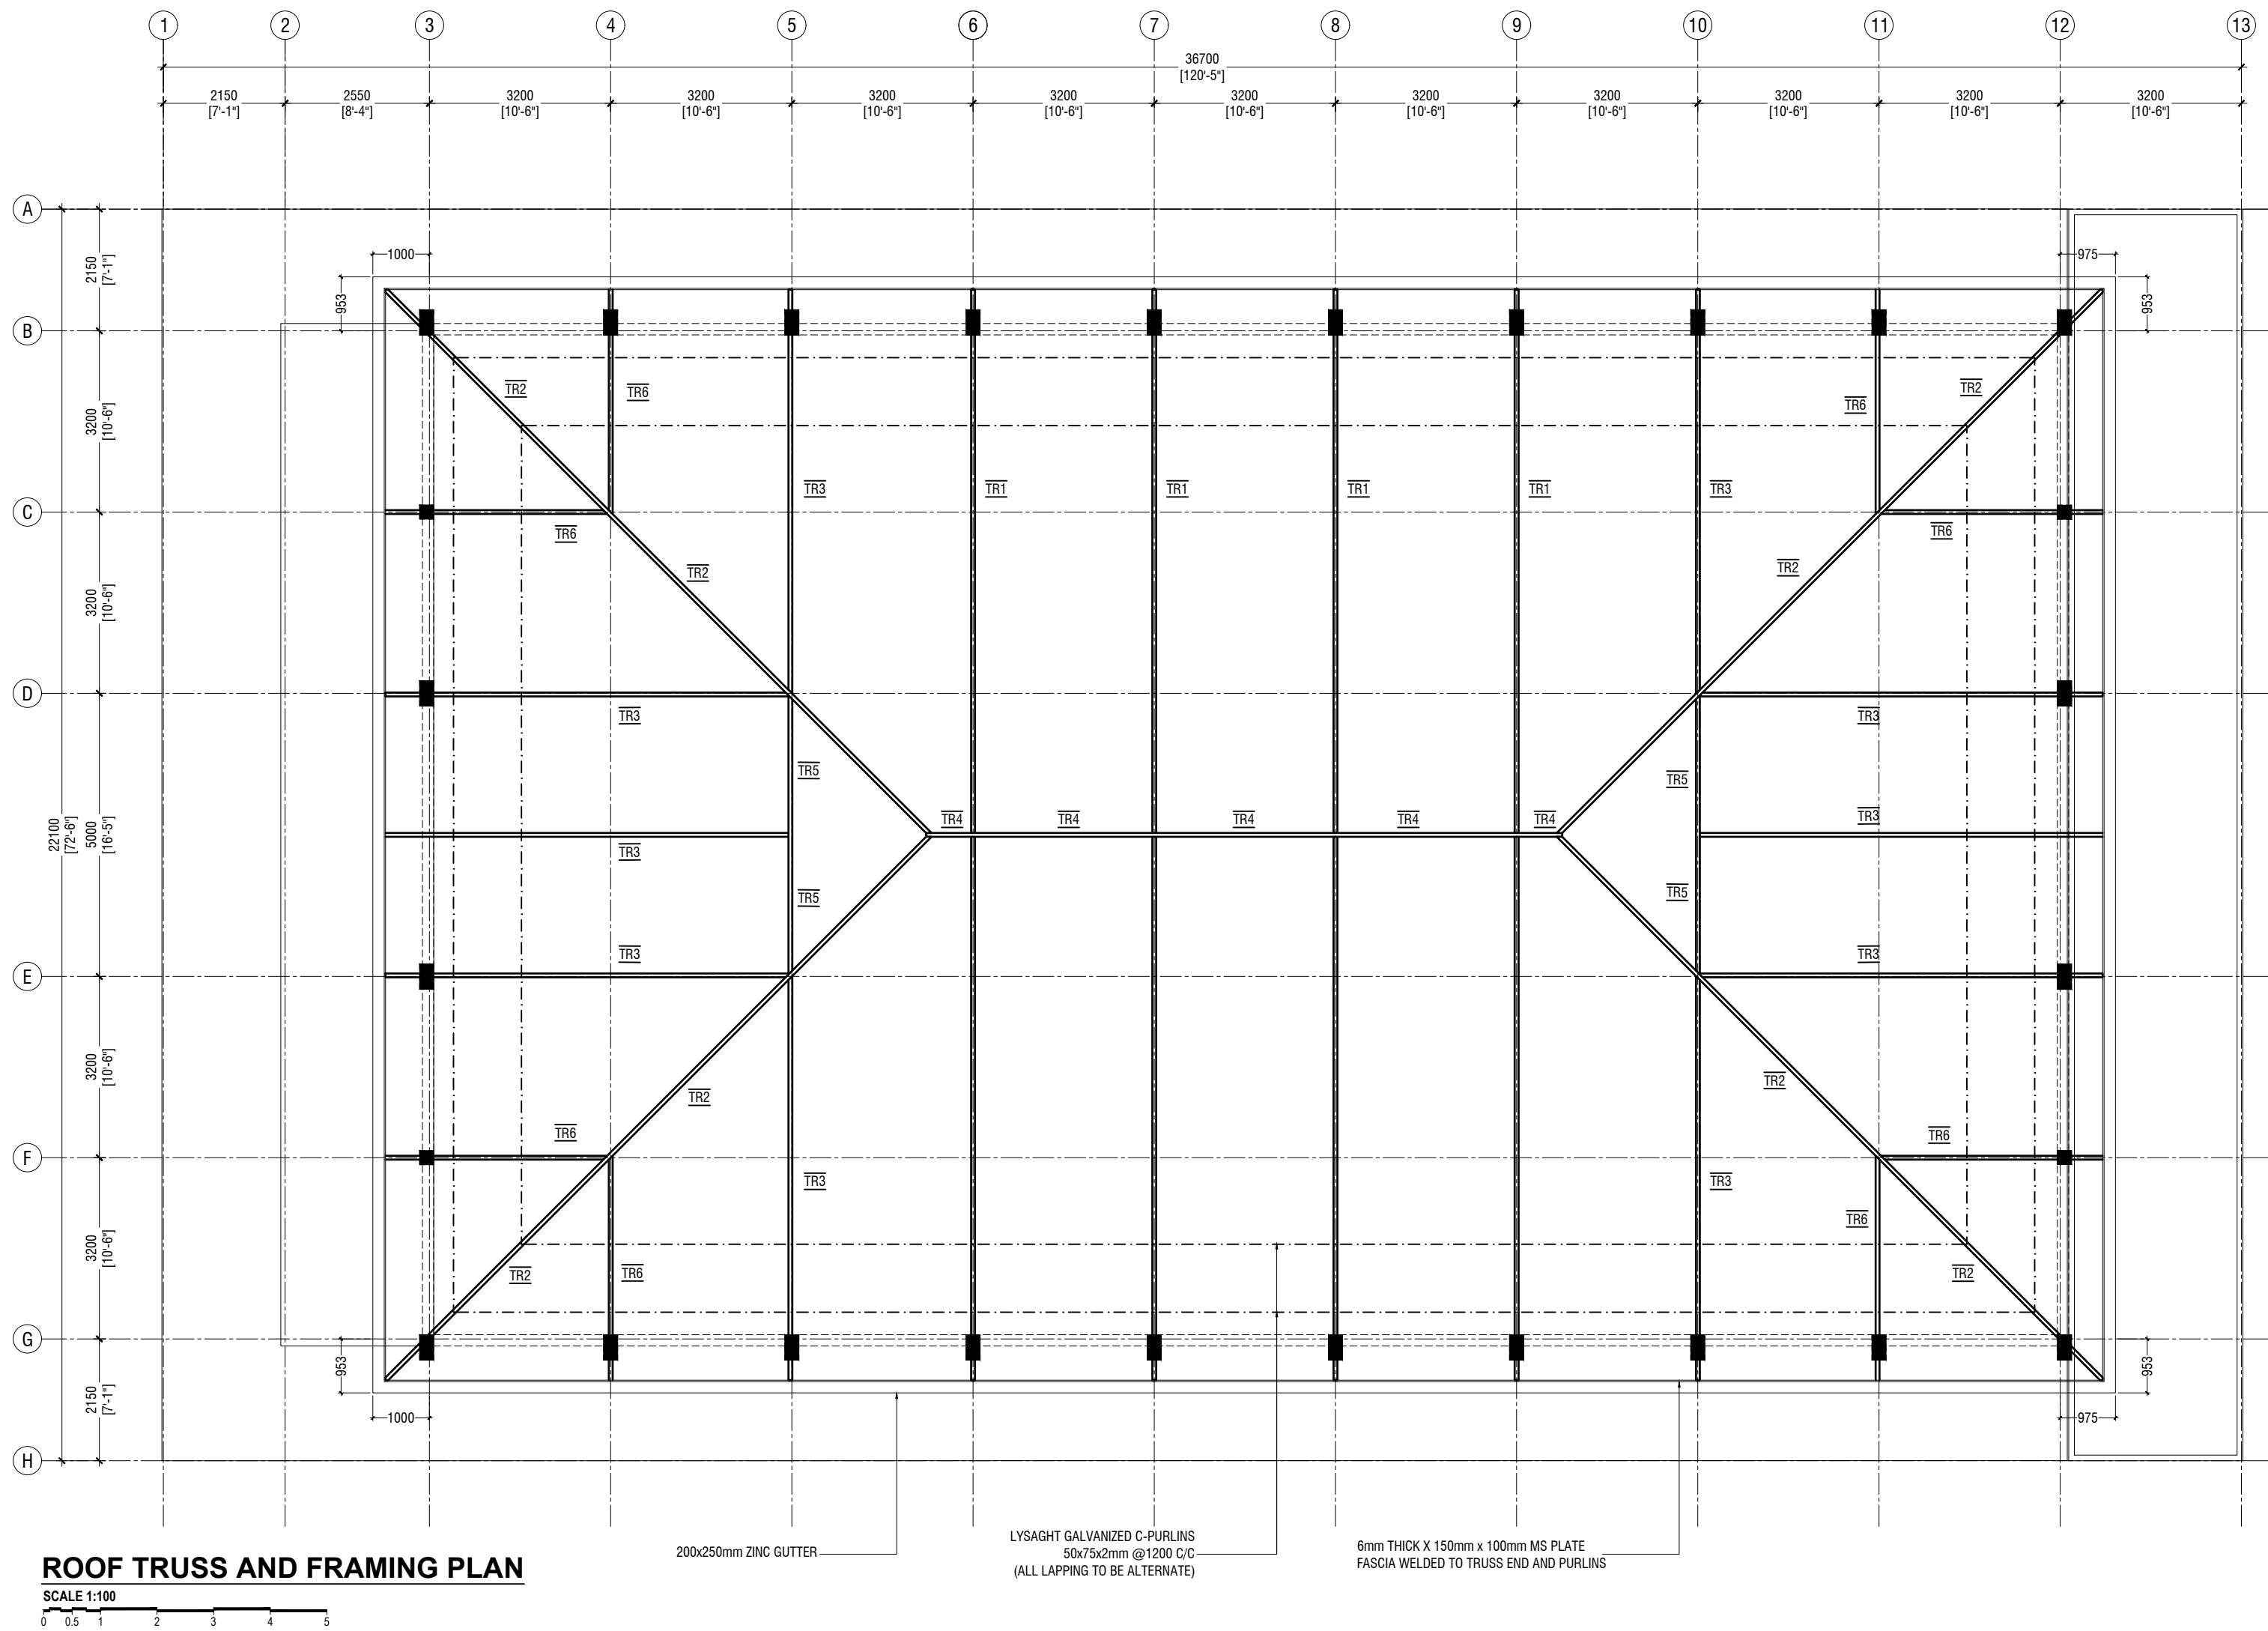

R. Ungoofaar School Hall  
Client: Ministry of Education

Rev no	Date
01	11 June 2019
02	07 April 2020
03	07 Nov 2020




RYAN PRIVATE LIMITED  
t: +9633370049 f: +963330776  
e: info@ryan.com.mu  
w: www.ryan.com.mu  
3rd floor, H. Azam, Ammanemogga, Male'


Title: Roof Truss and Framing Plan  
Page: S-09/11

The contents of these drawings remain as a property of Ryan Private Limited. Any use other than those expressly stated is a violation of this copyright.




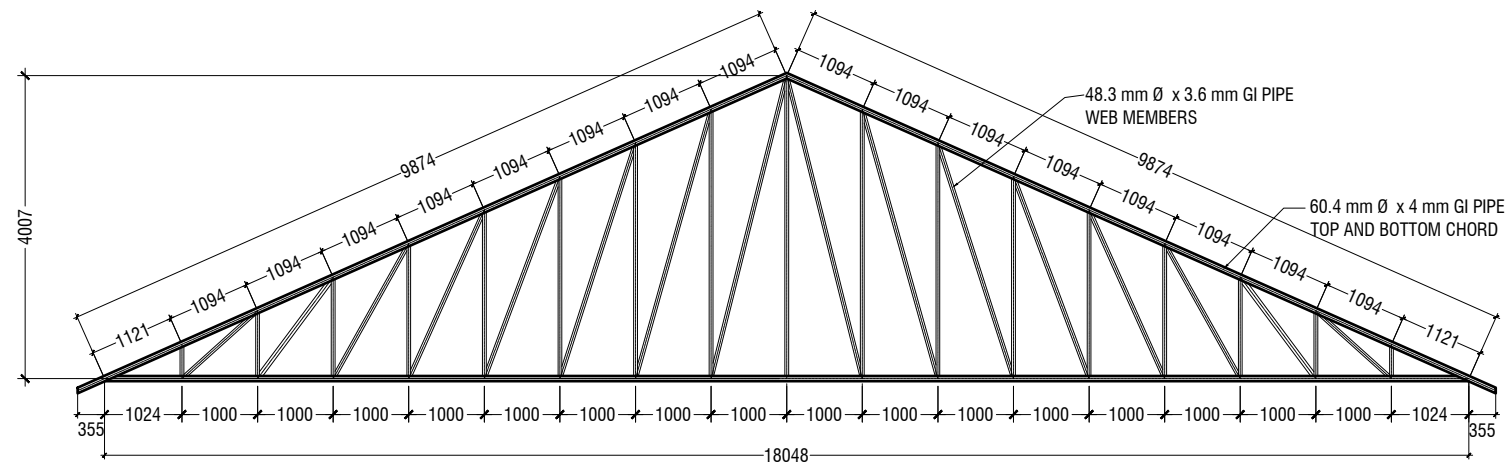

**TRUSS TYPE TR1**

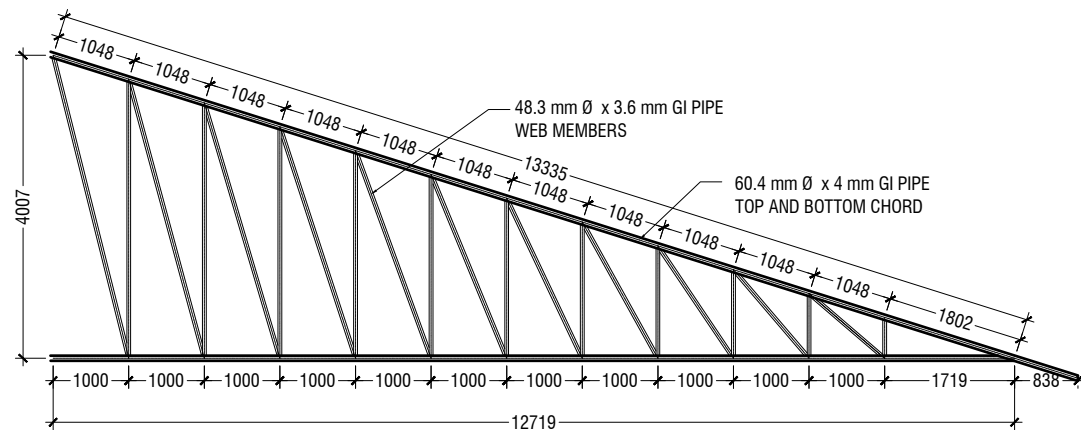


**TRUSS TYPE TR2**

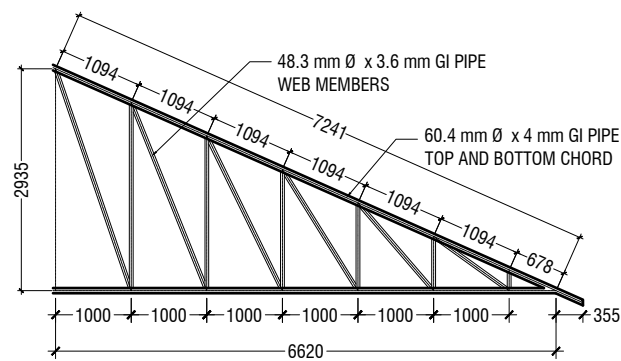


**TRUSS TYPE TR3**

**ROOF TRUSS DETAILS**


SCALE 1:100

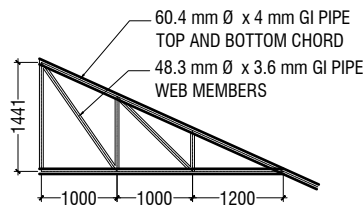


**TRUSS TYPE TR6**

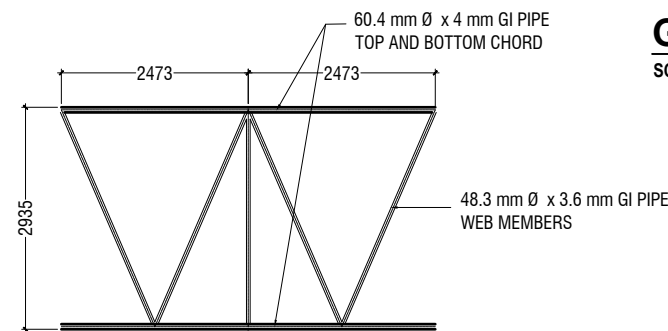

**TRUSS TYPE TR5**

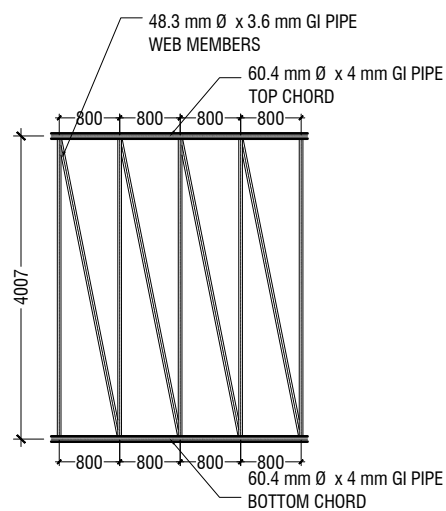


**TRUSS TYPE TR4**

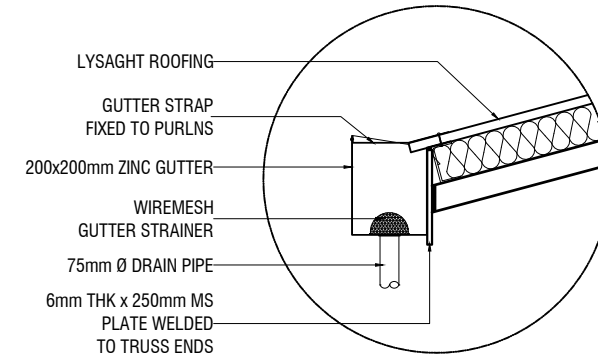

**GUTTER/FASCIA DETAIL**

SCALE 1:20

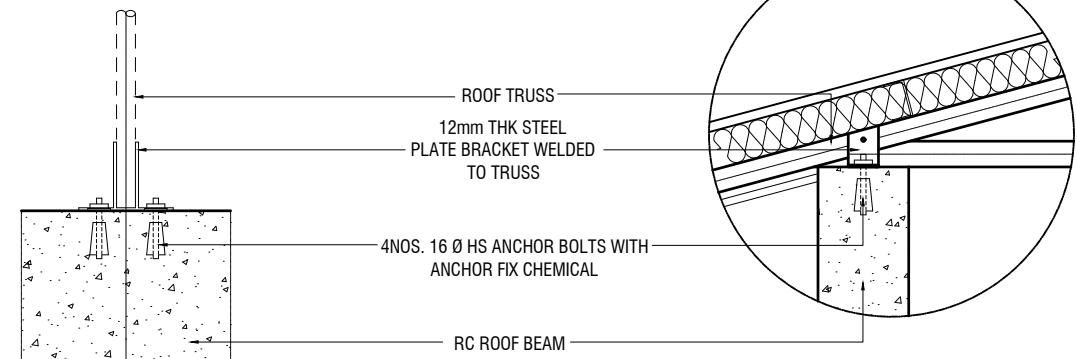

**ELEVATION**

SCALE 1:20

**SECTION**

SCALE 1:20

**TYPICAL TRUSS FIXING DETAILS**

SCALE 1:20

**NOTE**

**CORROSION PROTECTION: GALVANIZED COATING  
THICKNESS SHALL NOT BE LESS THAN 80 MICRONS  
ALL FILLET WELDS TO BE 4mm THICK  
CONTRACTOR AND CONSULTANT TO CONFIRM ON SITE  
TRUSS SPAN AND DIMENSIONS BEFORE FABRICATION**



**R. Ungoofaar School Hall**  
**Client: Ministry of Education**  
Project Number: RI/2017/012  
Date: April 2020  
Architect: Razana Amir  
Engineer: Ahmed Zuhair Zaeem  
Drawn by: Razana Amir  
Services: Aishath Ahmed  
Interior: -

**RIYAN PRIVATE LIMITED**  
t: +9603315049 f: +9603310776  
e: info@riyan.com.mv  
w: www.riyan.com.mv  
3rd floor, H. Azum, Ameenemagui, Male'

Title: Roof Truss Details

Page: S-10/11

The contents of these drawings remain as a property of Riyan Private Limited. Any use other than those expressly stated is a violation of this copyright.




	DIMENSION	REINFORCEMENT
F1	750 x 750 x 250	T10@150 C/C B/W (B)
F2	900 x 900 x 300	T10@100 C/C B/W (B)

FOUNDATION DEPTH = 1200mm


NOTE:-  
COVER TO FOUNDATION = 50mm  
COVER TO COLUMNS = 35-40mm  
COVER TO BEAMS = 35mm  
LAPS =  $\emptyset$  OF BAR x 45  
BEAMS @END SUPPORT =  $\emptyset$  OF BAR x 12

MIX RATIO = 1:2:3 ( CEMENT : SAND : AGGREGATE ) C25

## FOUNDATION PADS

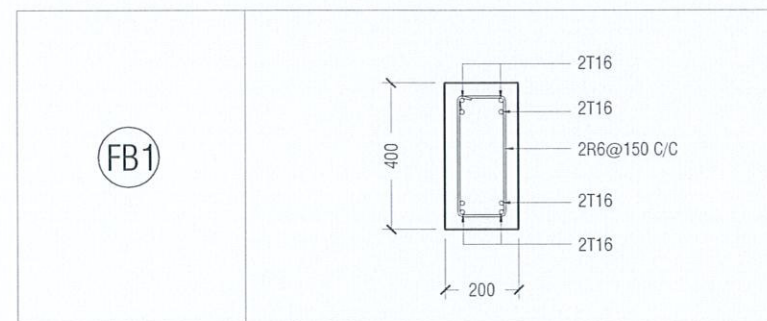


## FOUNDATION DETAILS

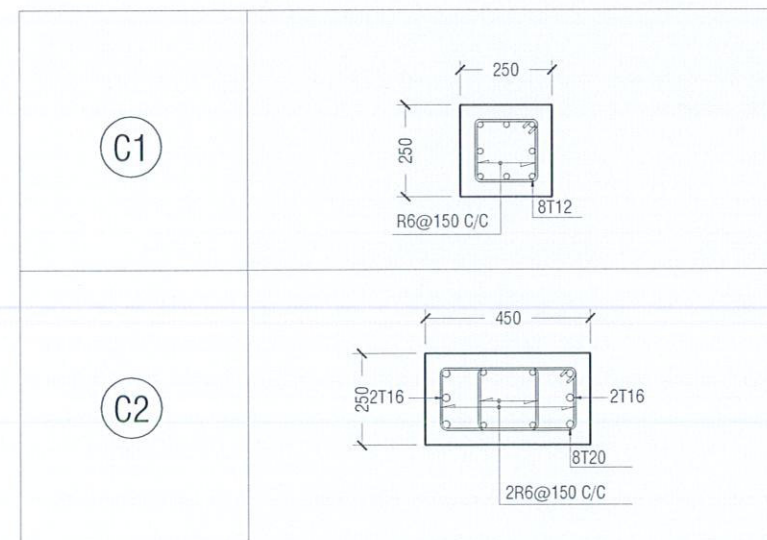


## COLUMN DETAIL

## STRUCTURAL DETAILS


SCALE 1:20  
0 0.1 0.2 0.4 0.6 0.8 1

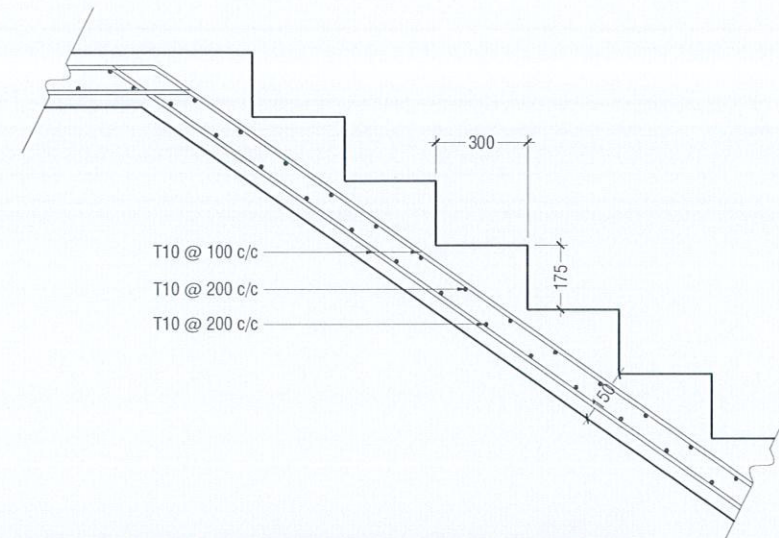


## MAIN STAIRCASE REINFORCEMENT DETAIL

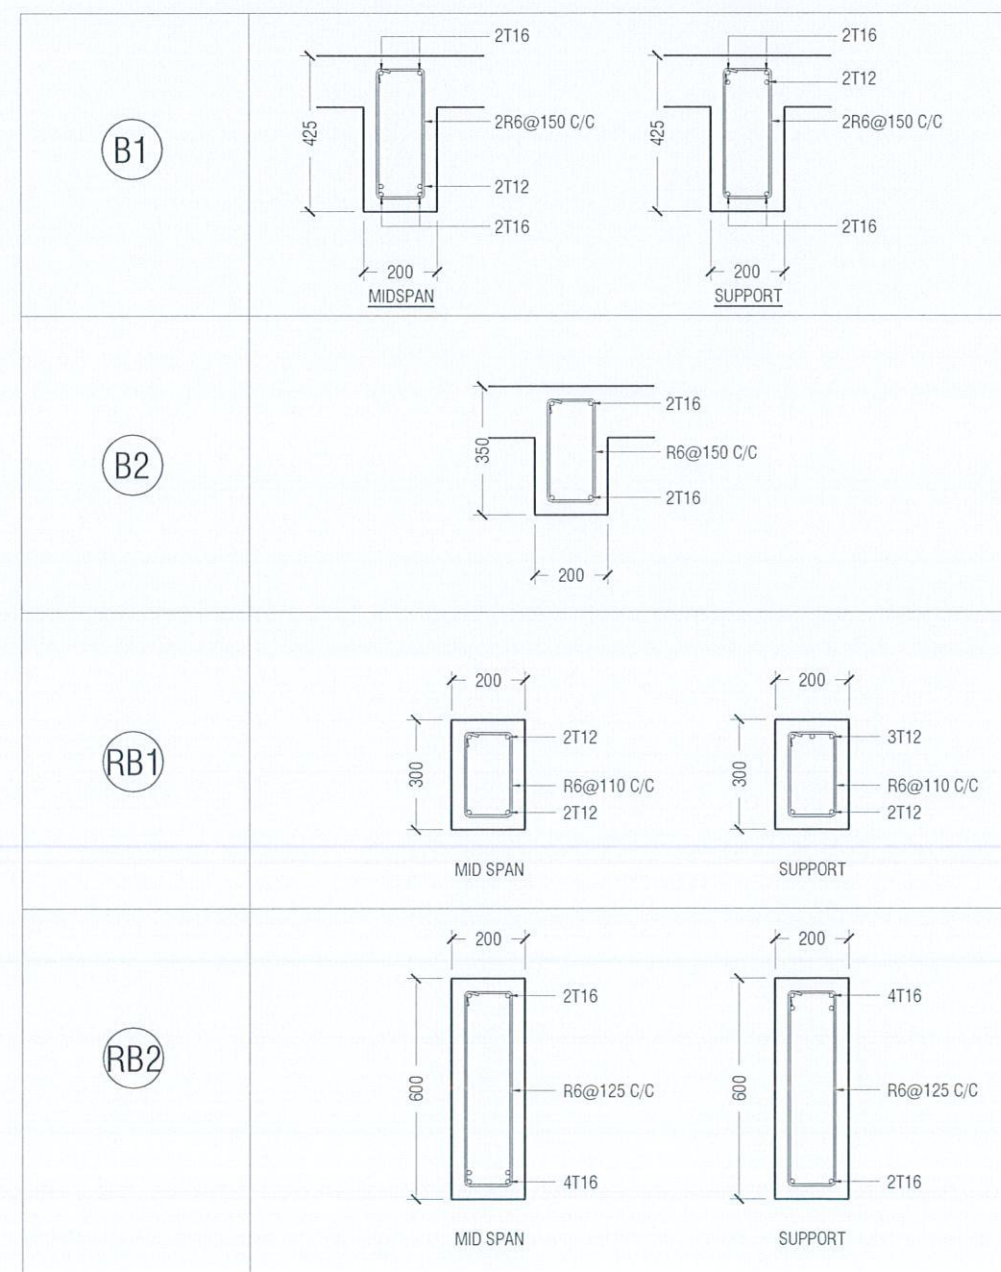

## BEAM DETAIL

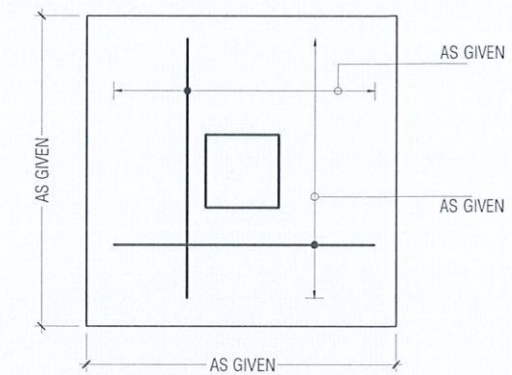

## PLAN

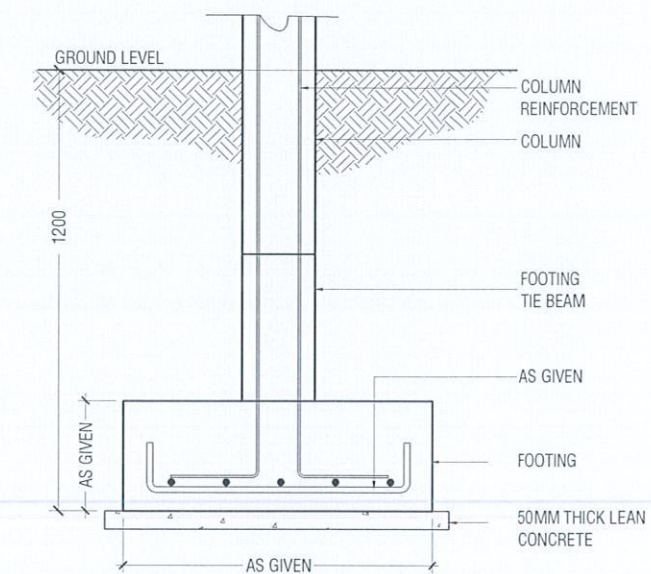

## SECTION

## FOOTING DETAILS



R. Ungoofaaru School Hall  
Client: Ministry of Education

Rev no	Date
01	11 June 2019
02	07 April 2020
03	
04	
RIYAN PRIVATE LIMITED

T: +9603310049 F: +9603310776  
E: info@riyan.com.mv  
W: www.riyan.com.mv  
3rd floor, H. Azum, Ammeenemogu, Male

Title: Structural Details

Page: S-11/11

The contents of these drawings remain as a property of Riyan Private Limited. Any use other than those expressly stated is a violation of this copyright.