

Council Drawing

Option 2

CONTRACTORS MUST CHECK ALL
DIMENSIONS ON SITE BEFORE
STARTING ANY WORK OR SHOP DRAWINGS.
FIGURED DIMENSIONS TO TAKE
PRECEDENCE OVER SCALE READINGS.
DO NOT SCALE DRAWINGS, IN CASE DOUBT,
PLEASE ASK.



REVISION:


ARCHITECT:	ABDUL WAHID MOAHMED
ENGINEER:	HASSAN NIHAD
SERVICES ENG.:	-
ESTIMATOR:	HASSAN NIHAD
DRAWN BY:	ABDUL WAHID MOAHMED

PROJECT:	COULC OFFICE FOR M. MADUVVARI ISLAND
LOCATION:	MEE MU ATOLL, REPUBLIC OF MALDIVES
DWG TITLE.:	AS GIVEN
CLIENT:	OFFICE FOR PROGRAMMES AND PROJECTS (OPP)
SCALE:	AS GIVEN
DIMENSION:	mm
DATE:	07th DECEMBER 2013
PROJECT NO.:	AM-2013-00
DWG NO.:	A-01

ARCHITECTURAL DESIGN (STRUCTURAL DESIGN) CONSULTANT'S DESIGN (CONCEPT DESIGN) OF WHOLE OR PART OF THE CONCEPT, DESIGN OR DRAWINGS TO USE IN ANY OTHER PROJECTS OR SITES OTHER THAN SPECIFIED ON THIS DRAWING IS PROHIBITED.

SITE PLAN


SCALE 1:100

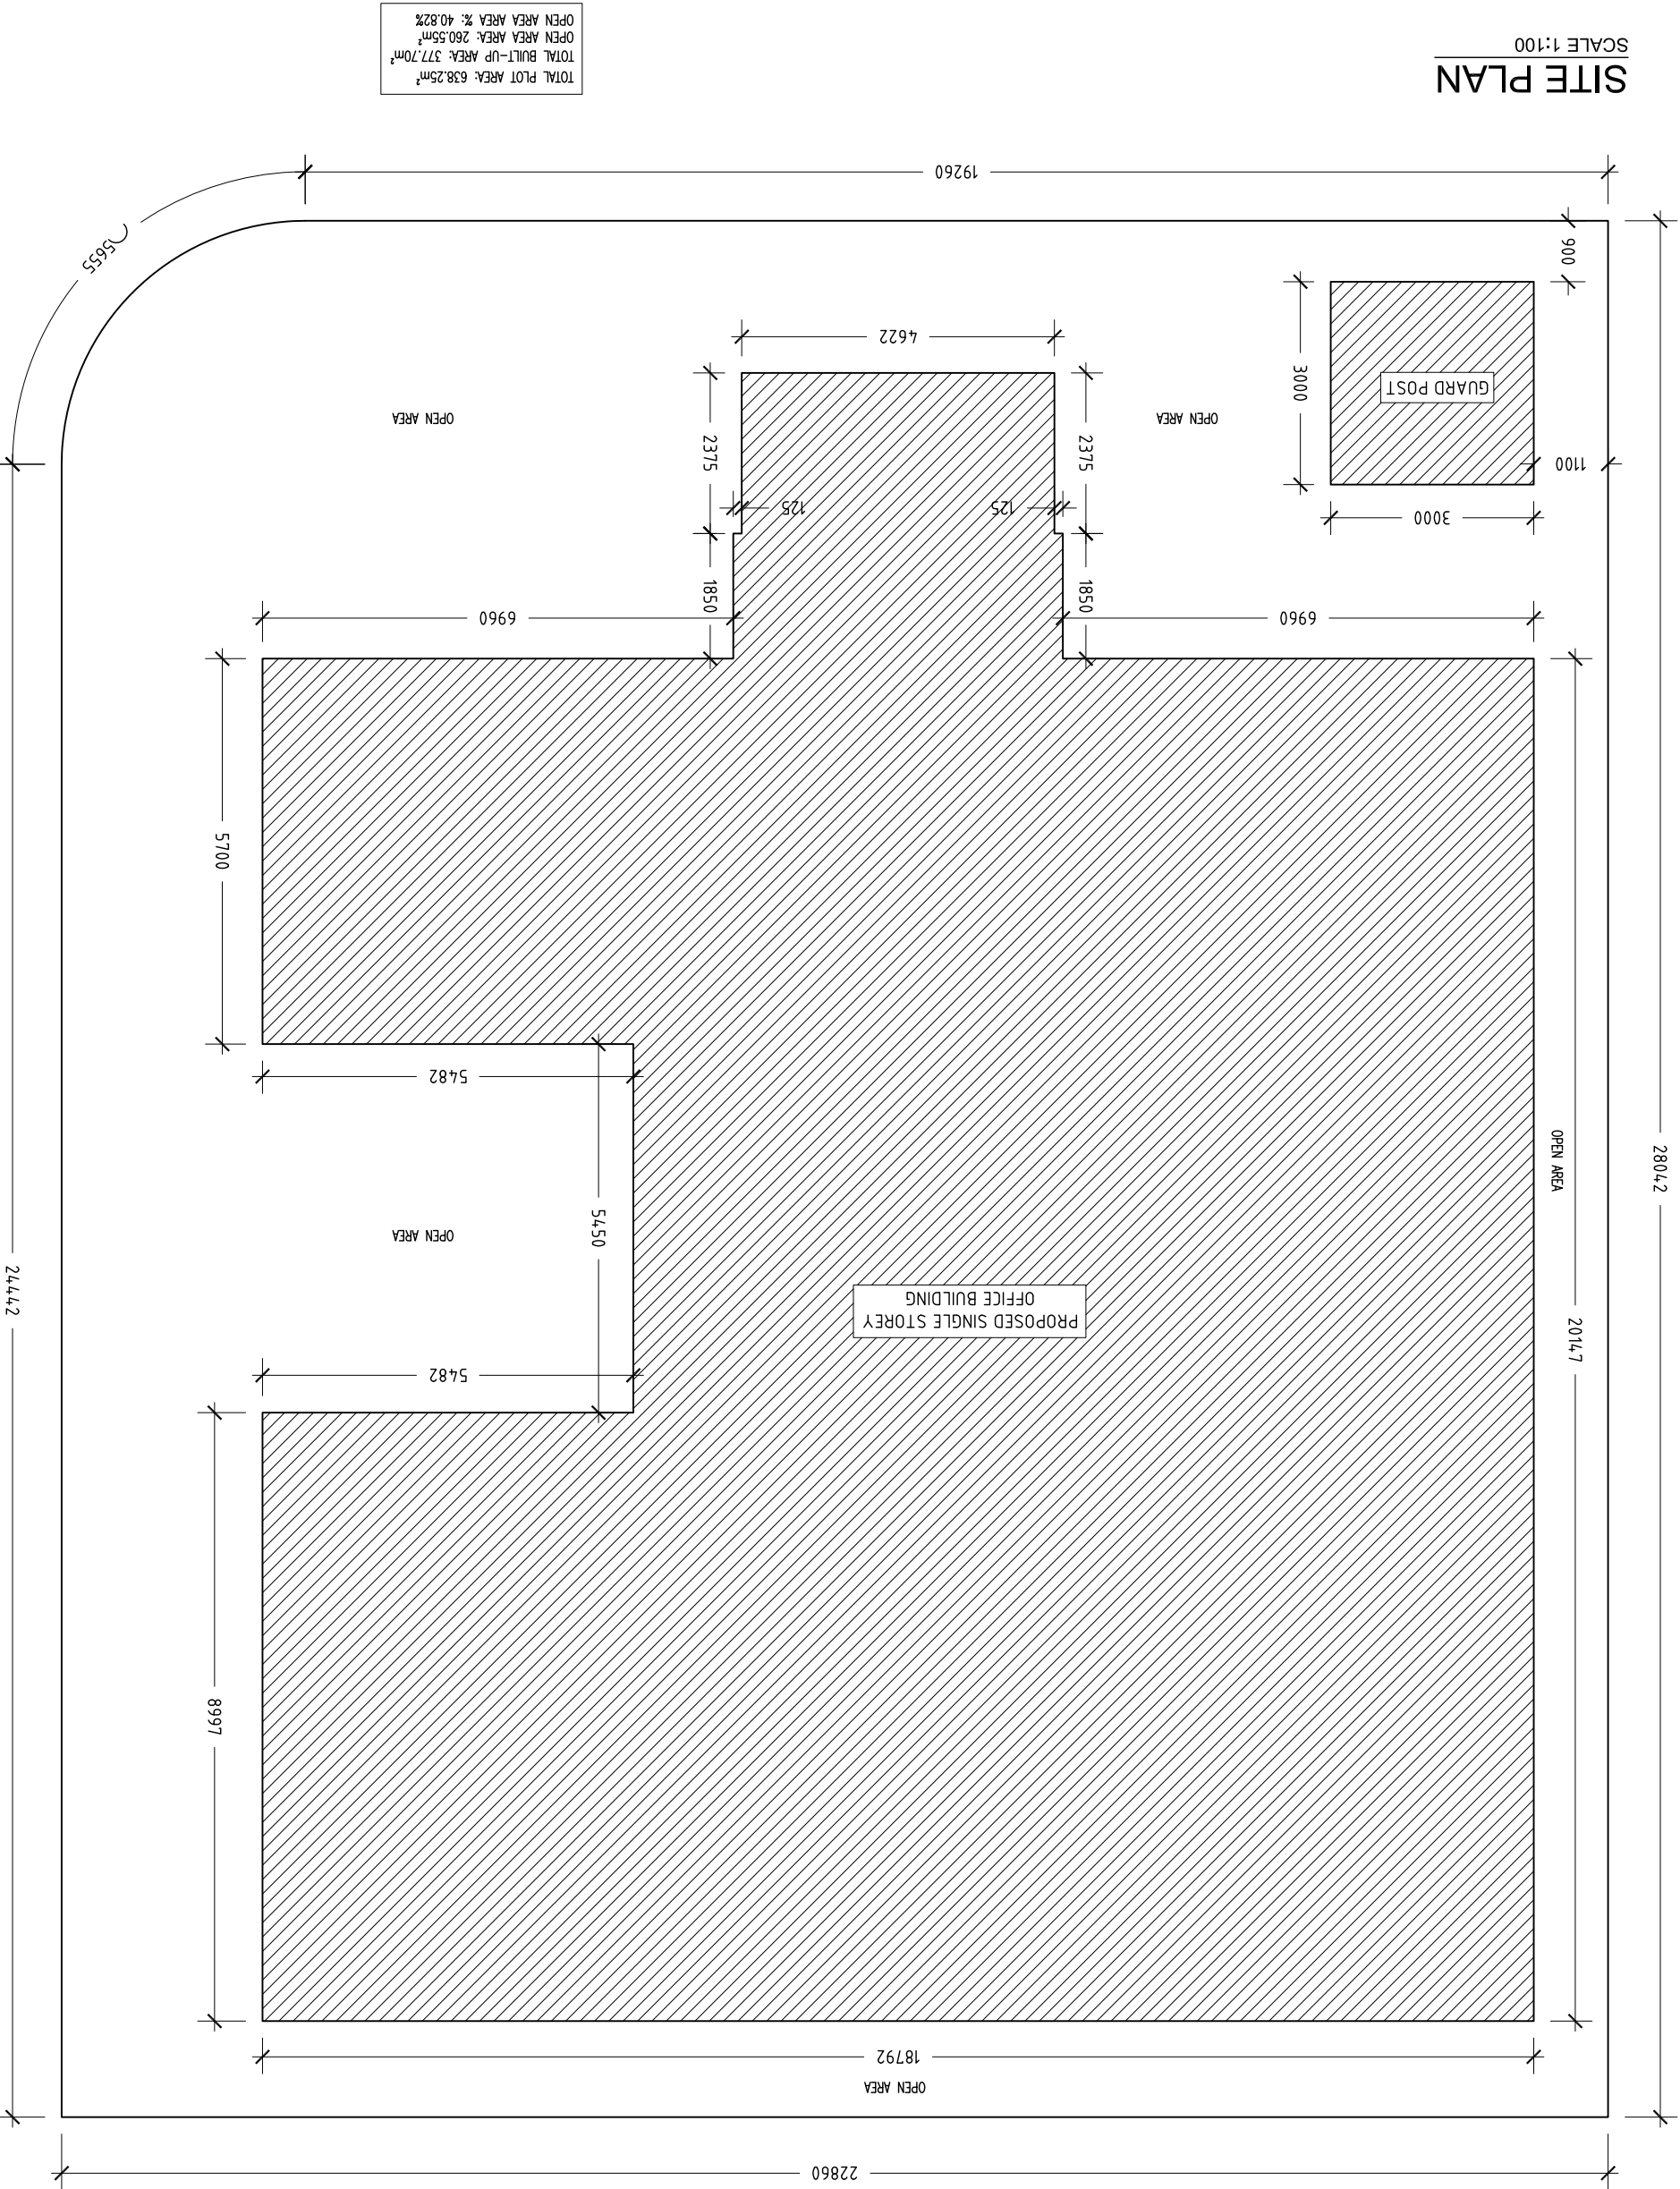

TOTAL PLOT AREA: 638.25m²
TOTAL BUILT-UP AREA: 377.70m²
OPEN AREA AREA: 260.55m²
OPEN AREA AREA %: 40.82%

CONTRACTORS MUST CHECK ALL
DIMENSIONS ON SITE BEFORE
STARTING ANY WORK OR SHOP DRAWINGS.
FIGURED DIMENSIONS TO TAKE
PRECEDENCE OVER SCALE READINGS.
DO NOT SCALE DRAWINGS. IN CASE DOUBT,
PLEASE ASK.

ARCHITECTURAL DESIGN (STRUCTURAL DESIGN) CONSULTANT (COST ESTIMATING) AND SURVEYING PROJECTS
1st Floor, Neebaganwage, Mademnu, Male', 20284
Tel: +960 790 7270 Email: info@adepth.com

 


REVISION:

ARCHITECT:	ABDUL WAHID MOAHMED
ENGINEER:	HASSAN NIHAD
SERVICES ENG.:	-
ESTIMATOR:	HASSAN NIHAD
DRAWN BY:	ABDUL WAHID MOAHMED

PROJECT:	COULC OFFICE FOR M. MADUVVARI ISLAND
LOCATION:	MEEMU ATOLL, REPUBLIC OF MALDIVES
DWG TITLE:	AS GIVEN
CLIENT:	OFFICE FOR PROGRAMMES AND PROJECTS (OPP)
SCALE:	AS GIVEN
DIMENSION:	mm
DATE:	07th DECEMBER 2013
PROJECT NO:	AM-2013-00
DWG NO.:	A-02

FLOOR PLAN

SCALE 1:100

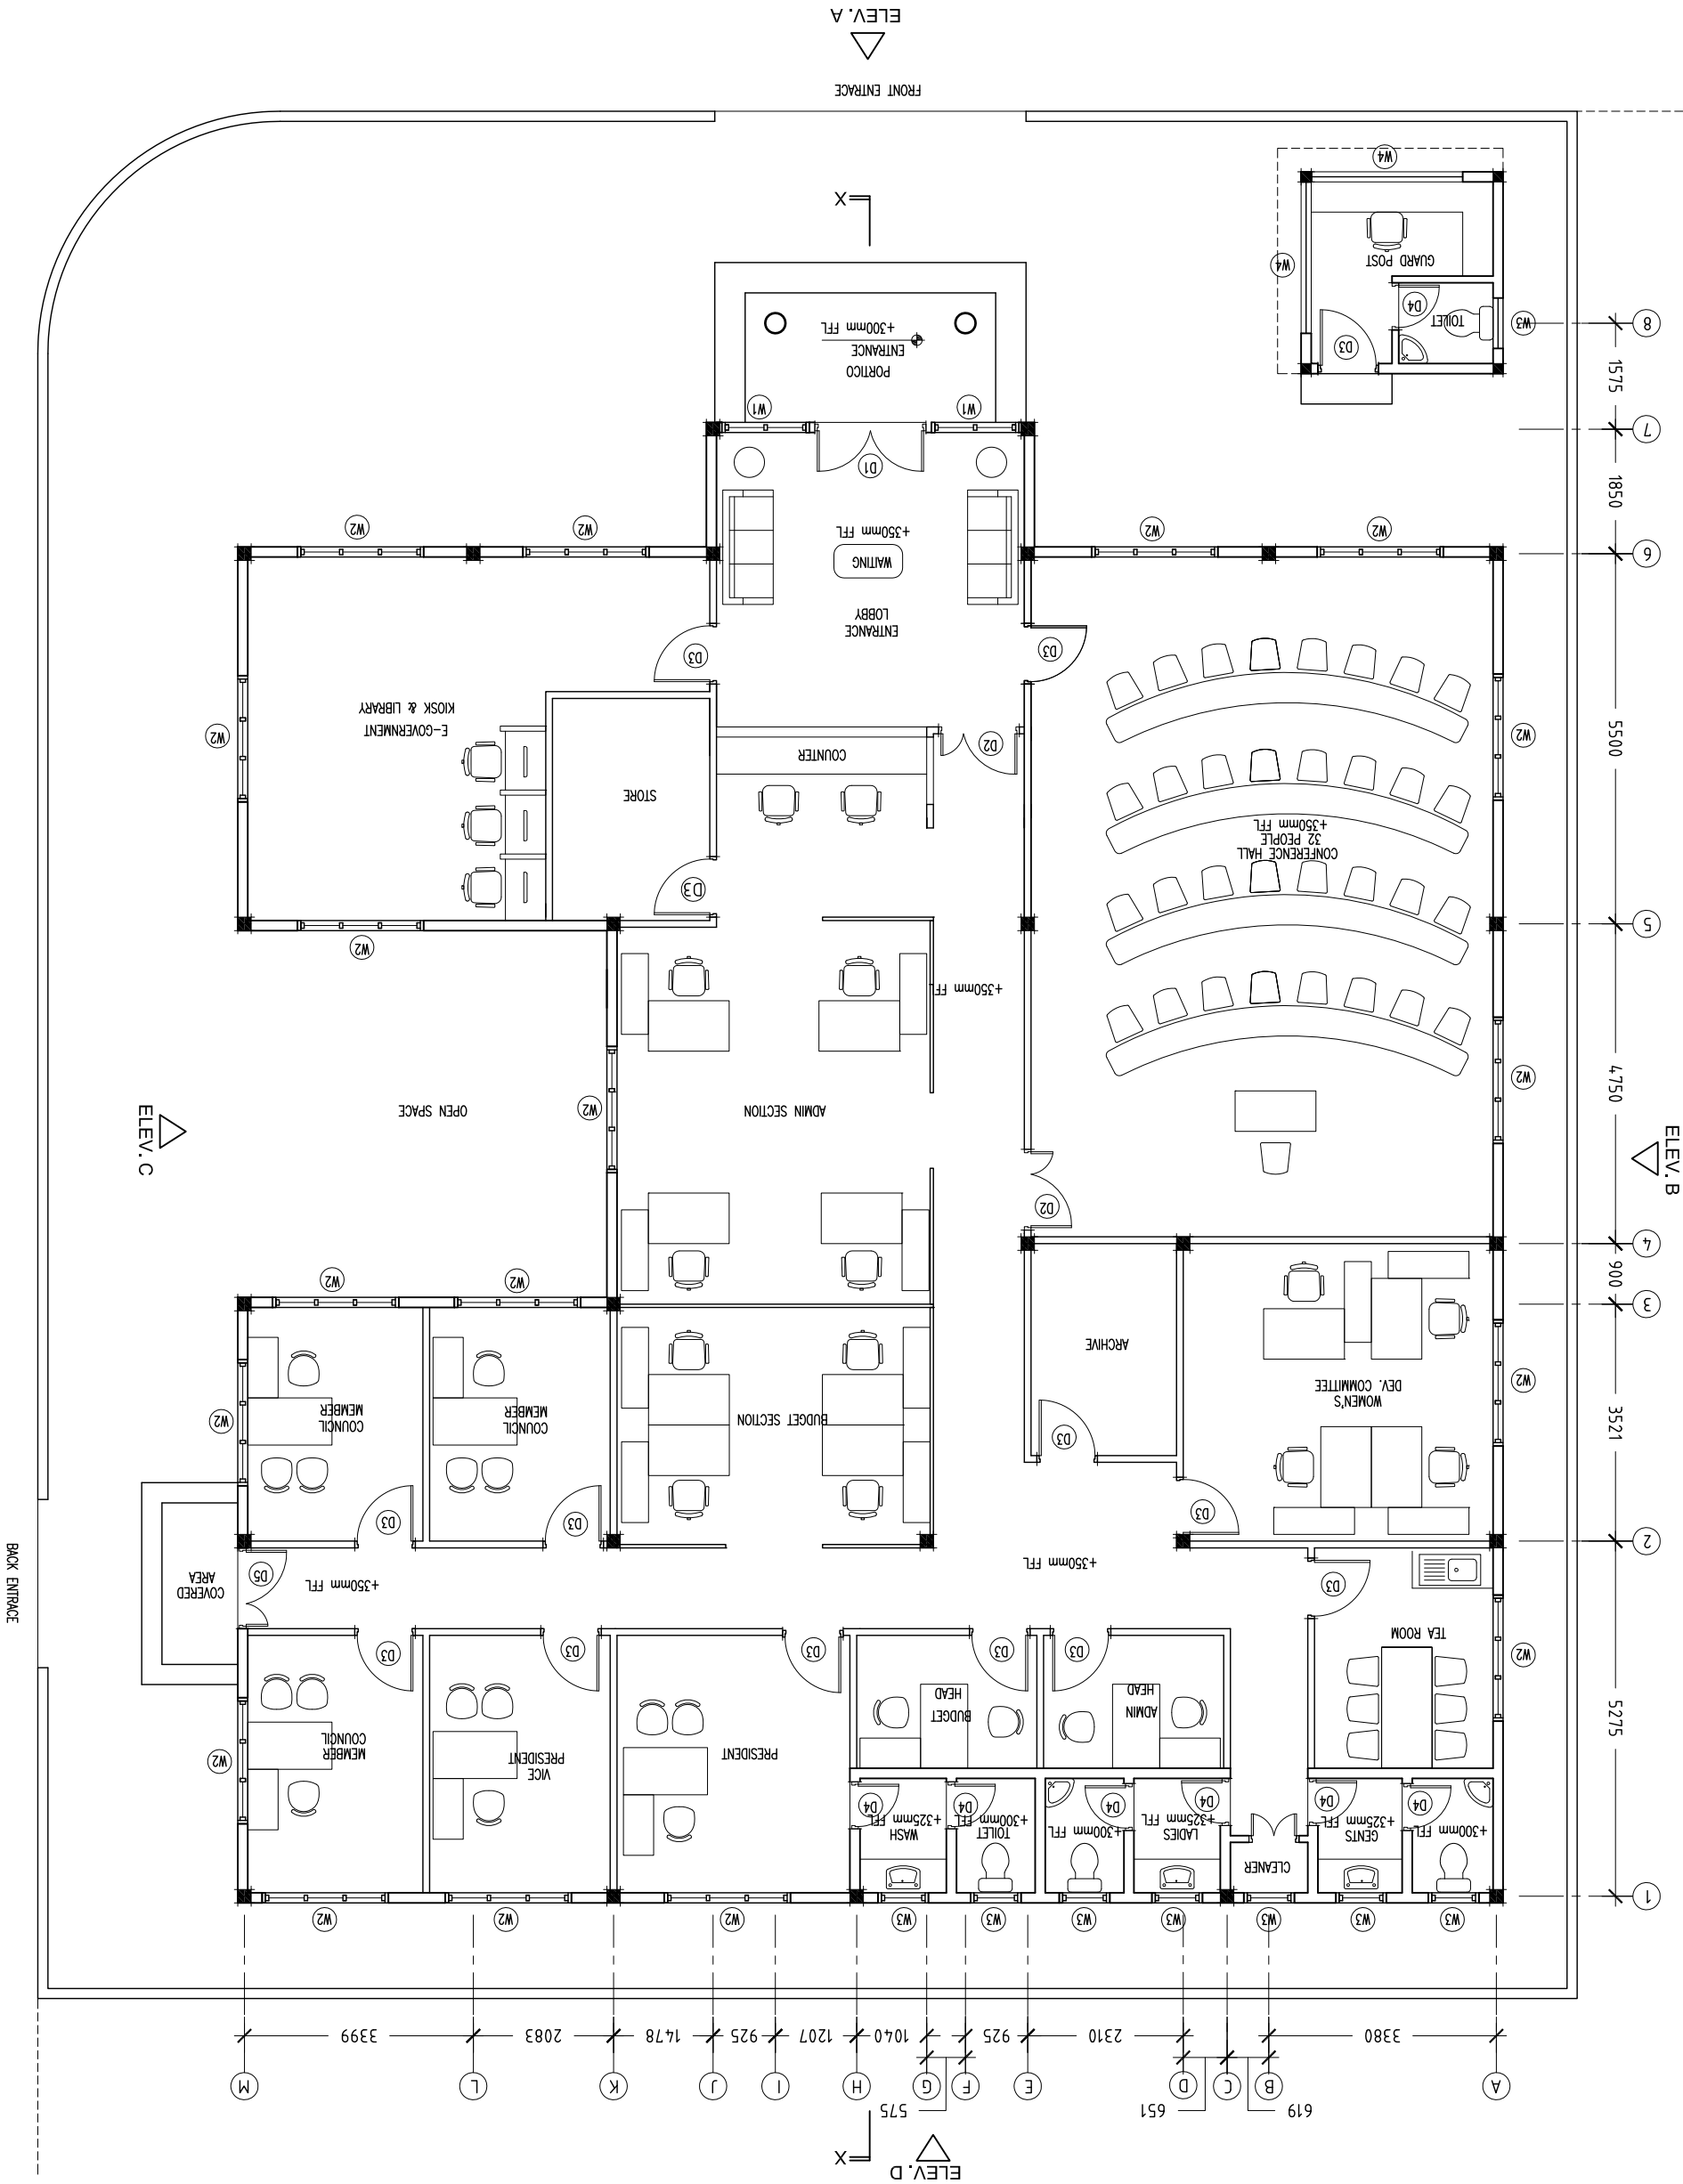

CONTRACTORS MUST CHECK ALL
DIMENSIONS ON SITE BEFORE
STARTING ANY WORK OR SHOP DRAWINGS.
FIGURED DIMENSIONS TO TAKE
PRECEDENCE OVER SCALE READINGS.
DO NOT SCALE DRAWINGS. IN CASE DOUBT,
PLEASE ASK.




1st Floor, Neeleelanunage, Madamnu, Malé, 2024
Tel: +960 790 7270 Email: info@adeptmaldives.com

REVISION:	ARCHITECT: ABDUL WAHID MOAHMED
	ENGINEER: HASSAN NIHAD
	SERVICES ENG.: -
	ESTIMATOR: HASSAN NIHAD
	DRAWN BY: ABDUL WAHID MOAHMED

PROJECT: COULI OFFICE FOR M. MADUVVARI ISLAND	SCALE: AS GIVEN	DIMENSION: mm	DATE: 07th DECEMBER 2013	PROJECT NO: AM-2013-00
LOCATION: MEEMU ATOLL, REPUBLIC OF MALDIVES	CLIENT: OFFICE FOR PROGRAMMES AND PROJECTS (OPP)	DWG TITLE: AS GIVEN	DWG NO.:	

FLOOR PLAN

SCALE 1:100

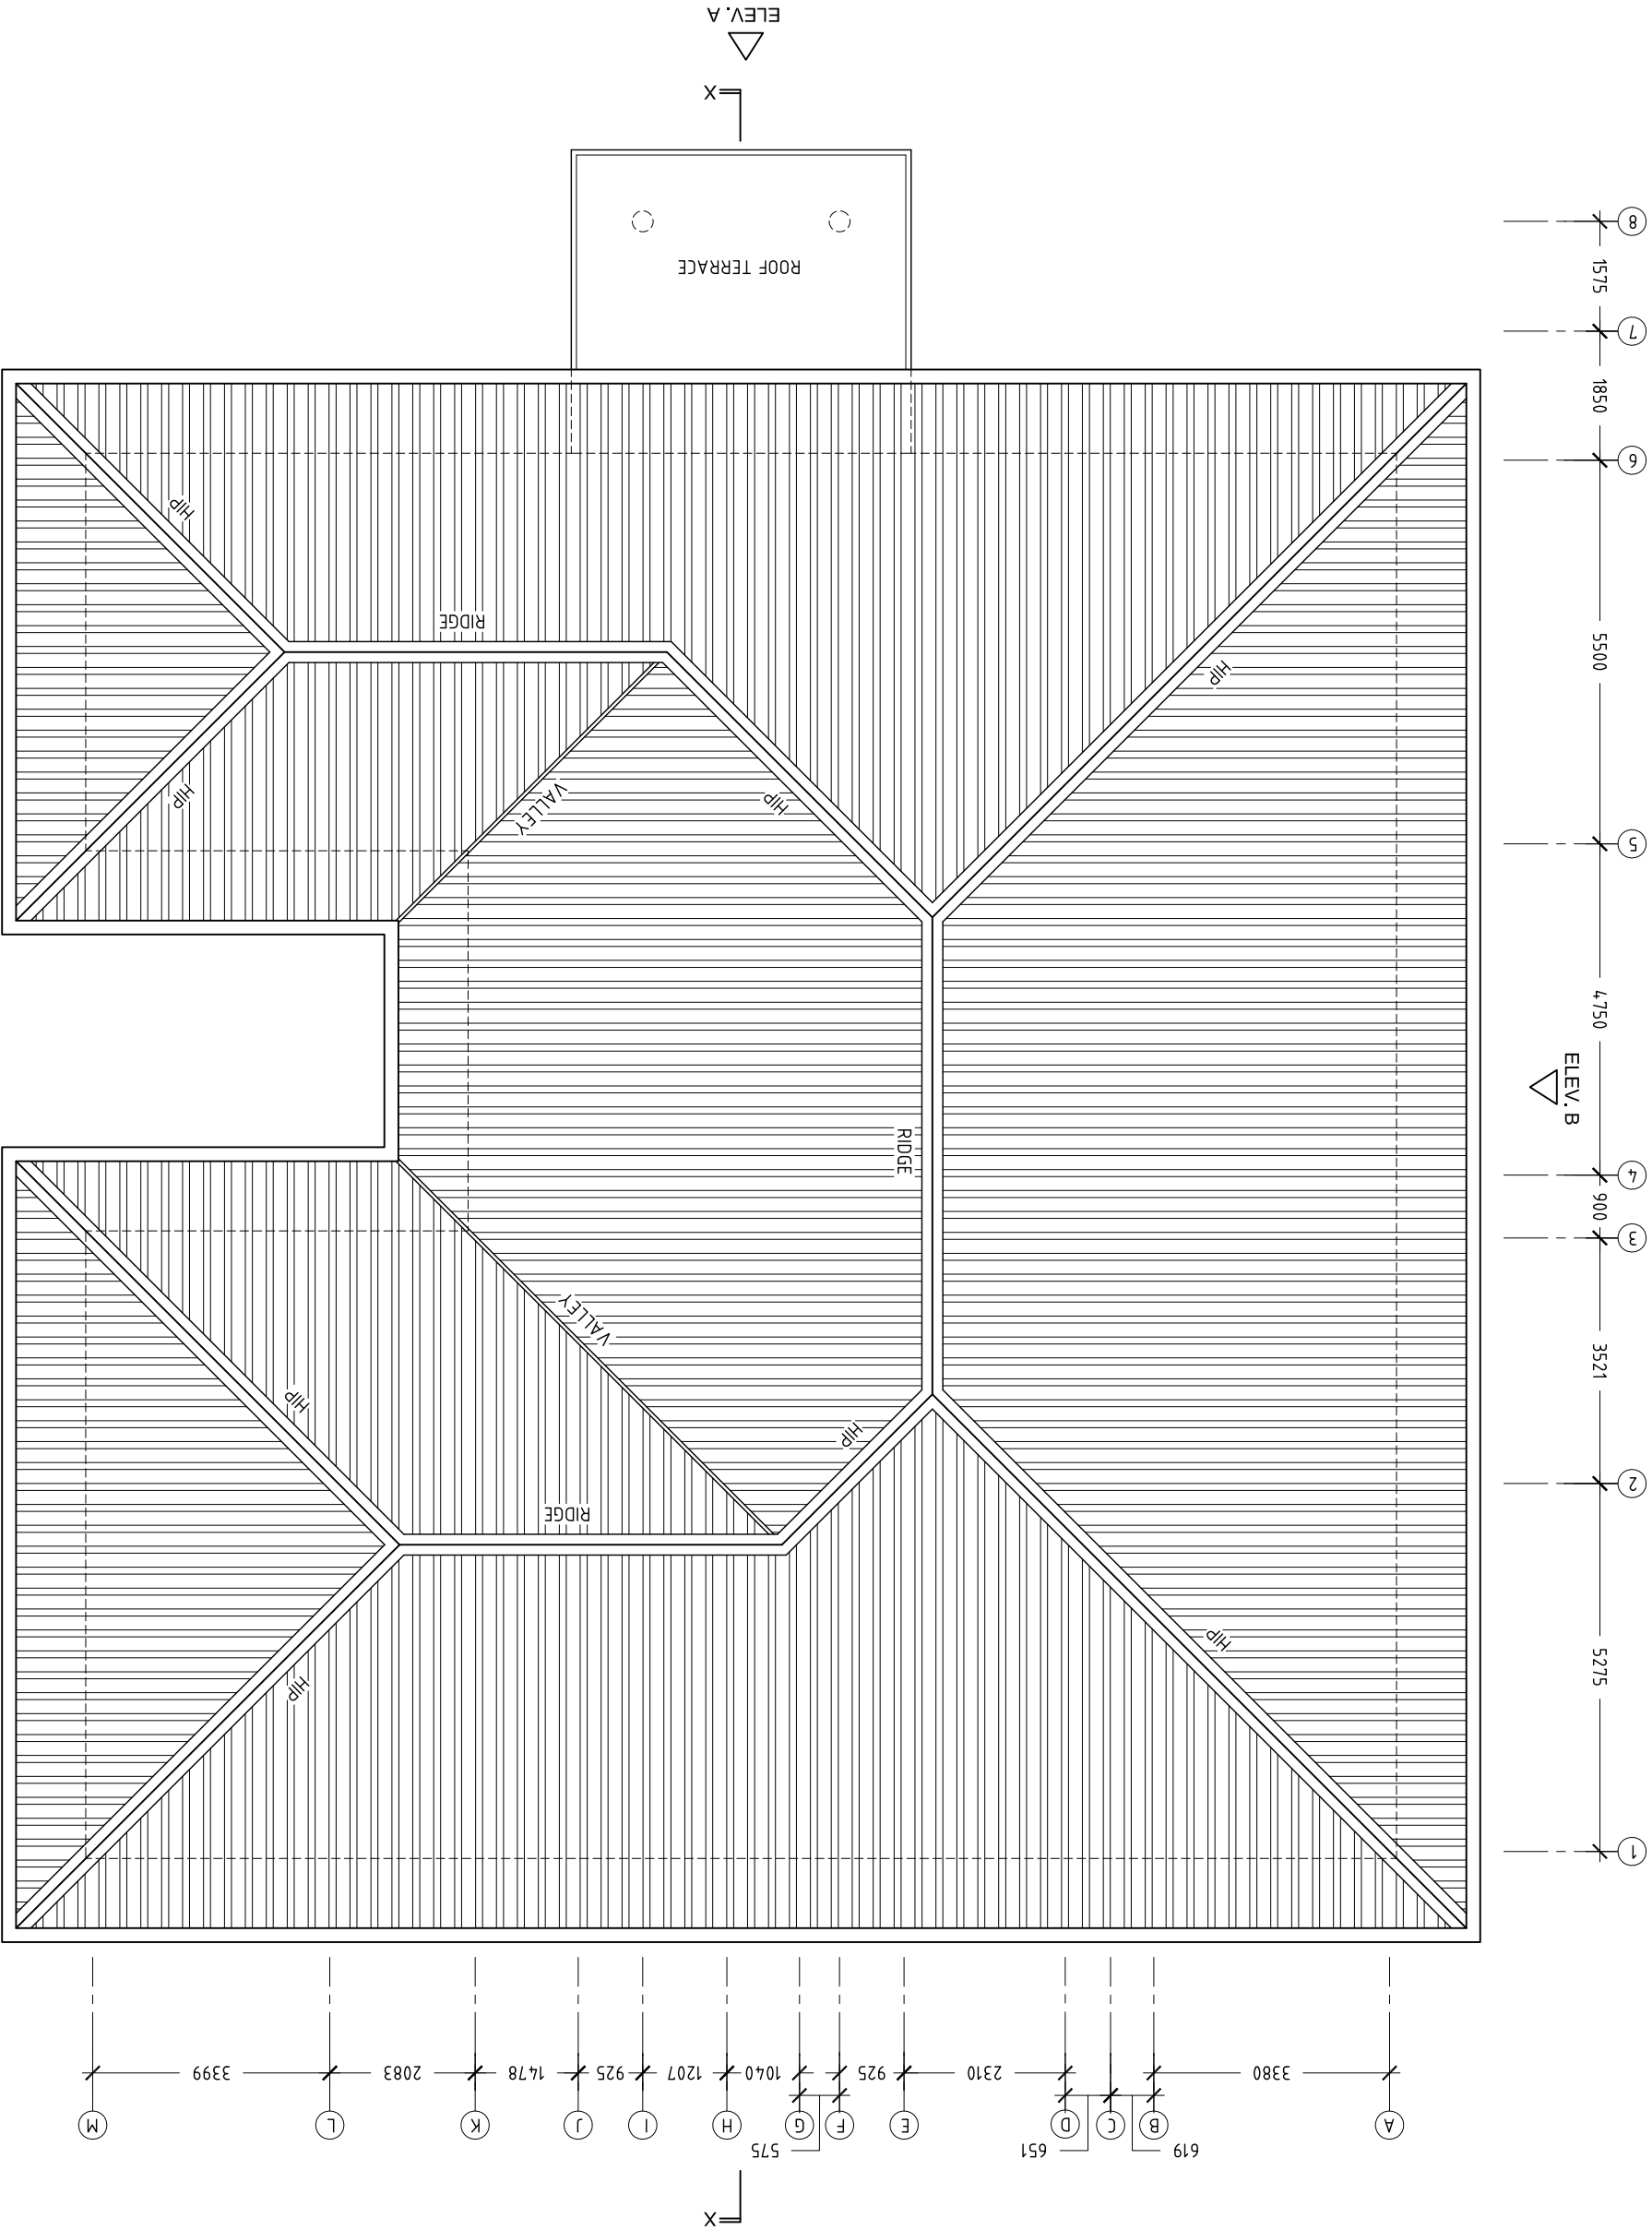



CONTRACTORS MUST CHECK ALL
DIMENSIONS ON SITE BEFORE
STARTING ANY WORK OR SHOP DRAWINGS.
FIGURED DIMENSIONS TO TAKE
PRECEDENCE OVER SCALE READINGS.
DO NOT SCALE DRAWINGS, IN CASE DOUBT,
PLEASE ASK.



1st Floor, Madhuvvari Island, Male', 2024
Tel: +960 790 7270 Email: info@adeptmaldives.com

ARCHITECTURAL DESIGN (STRUCTURAL DESIGN) CONSULTANT AND SURVEYING PROJECT MANAGEMENT (NEW) MALDIVES PRIVATE LIMITED. UNAUTHORISED USE OR REPRODUCTION OF WHOLE OR PART OF THE CONCEPT, DESIGN OR DRAWINGS TO USE IN ANY OTHER PROJECTS OR SITES OTHER THAN SPECIFIED ON THIS DRAWING IS PROHIBITED.

REVISION:	ARCHITECT: ABDUL WAHID MOAHEMD	ENGINEER: HASSAN NIHAAD	SERVICES ENG.: -	ESTIMATOR: HASSAN NIHAAD	DRAWN BY: ABDUL WAHID MOAHEMD
PROJECT: COULI OFFICE FOR M. MADUVVARI ISLAND	LOCATION: MEEMU ATOLL, REPUBLIC OF MALDIVES	DWG TITLE.: AS GIVEN	CLIENT: OFFICE FOR PROGRAMMES AND PROJECTS (OPP)	SCALE: AS GIVEN	DIMENSION: mm
PROJECT NO.: AM-2013-00	DATE: 07th DECEMBER 2013	DWG NO.: A-04			

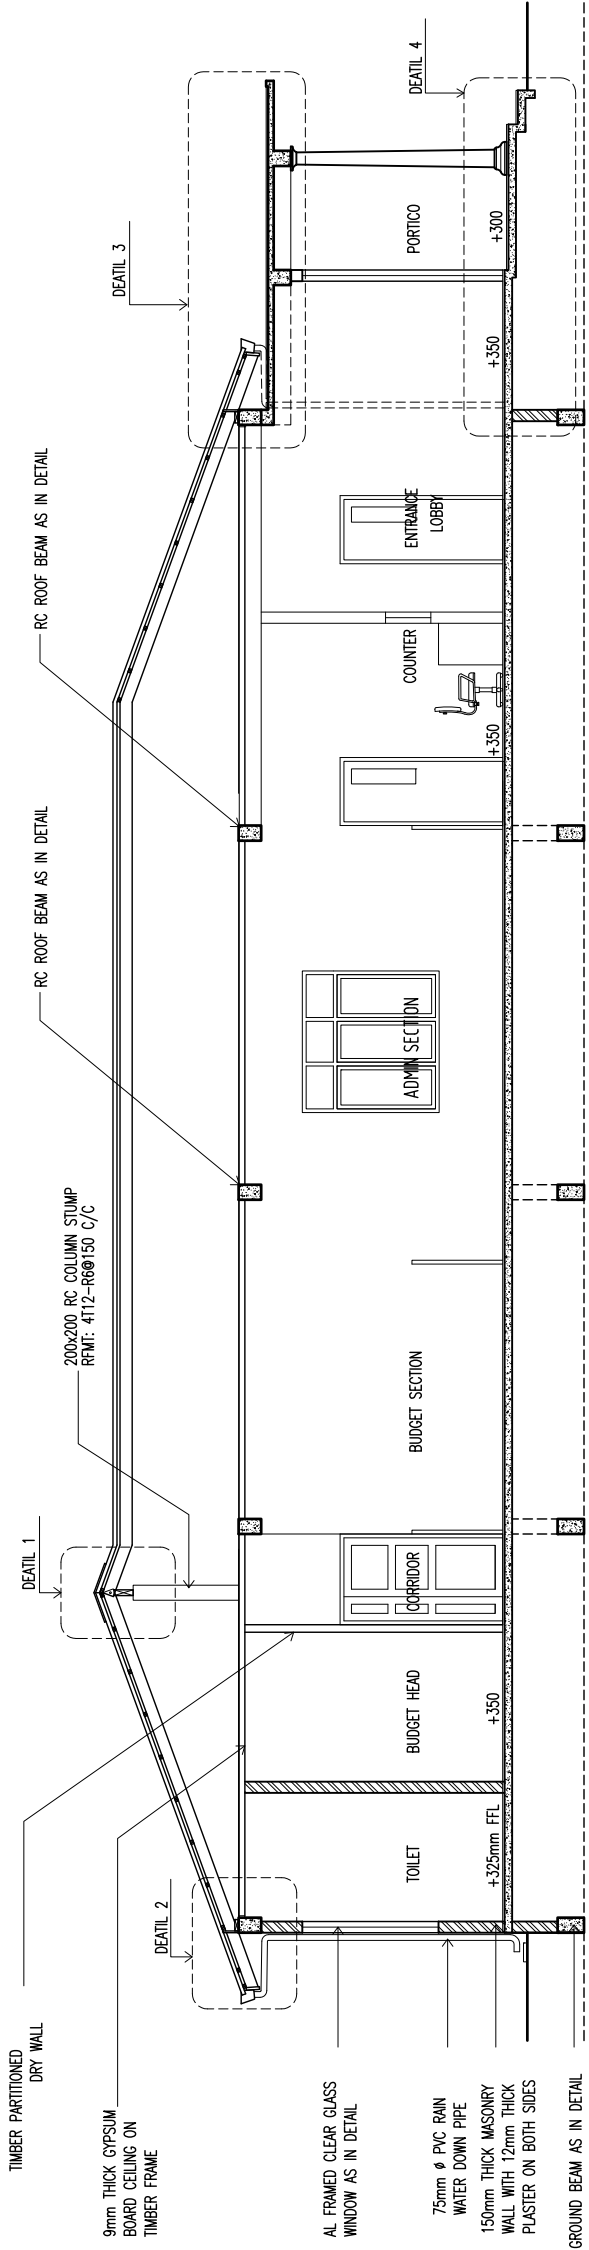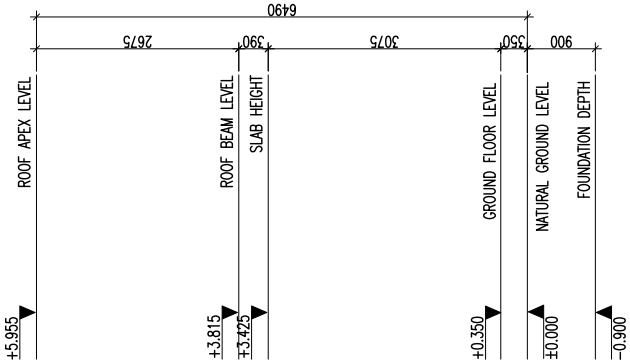

SECTION X-X
SCALE 1:100


CONTRACTORS MUST CHECK ALL
DIMENSIONS ON SITE BEFORE
STARTING ANY WORK OR SHOP DRAWINGS,
PRECEDENCE OVER SCALE READINGS.
DO NOT SCALE DRAWINGS, IN CASE DOUBT,
PLEASE ASK.




1st Floor, Neebarambaage, Meedimnu, Male', 20284
Tel: +960 790 7270 Email: info@adeptmaldives.com

REVISION:	ARCHITECT: ABDUL WAHID MOAHMED
	ENGINEER: HASSAN NIHAD
	SERVICES ENG.: -
	ESTIMATOR: HASSAN NIHAD
	DRAWN BY: ABDUL WAHID MOAHMED


PROJECT: COULC OFFICE FOR M. MADUVARISLAND	LOCATION: MEEMU ATOLL, REPUBLIC OF MALDIVES
DWG TITLE: AS GIVEN	CLIENT: OFFICE FOR PROGRAMMES AND PROJECTS (OPP)
SCALE: AS GIVEN	DIMENSION: mm
DATE: 07th DECEMBER 2013	PROJECT NO: AM-2013-00
DWG NO.:	




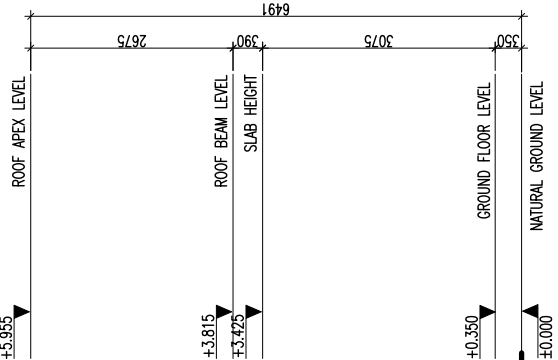






ELEVATION - D
SCALE 1:100

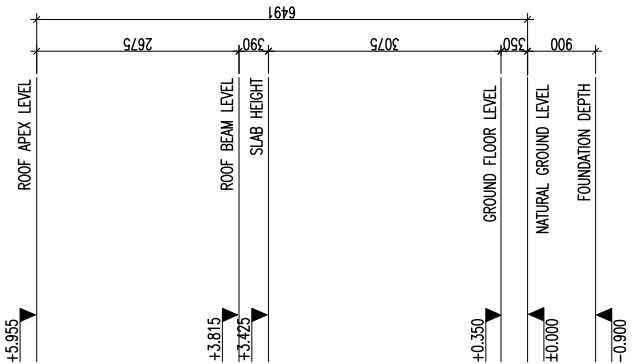

ELEVATION - C
SCALE 1:100

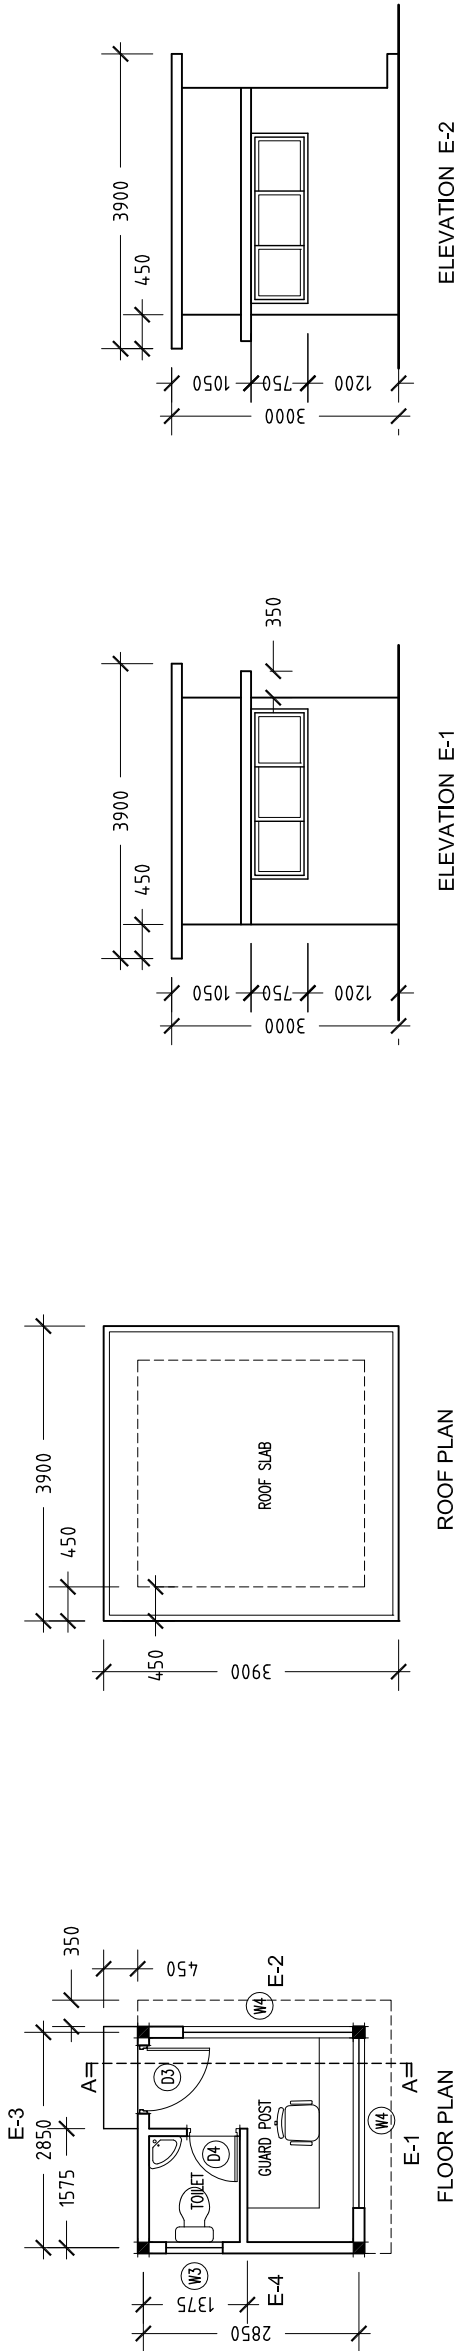

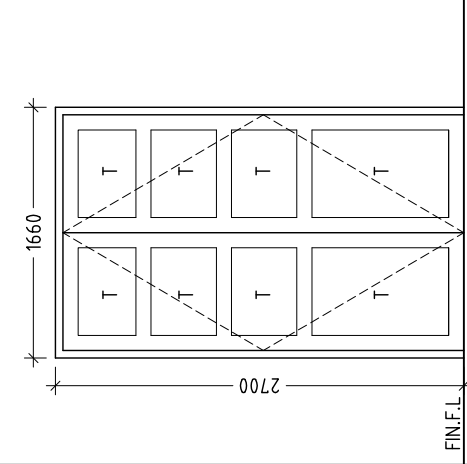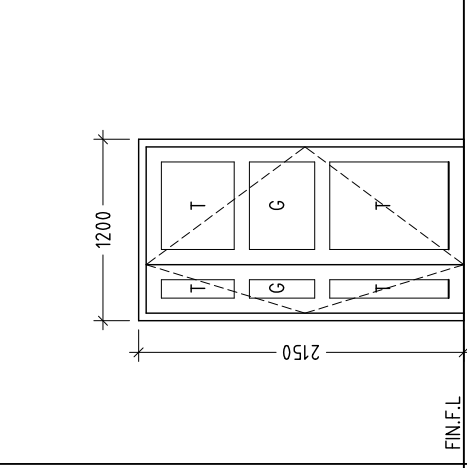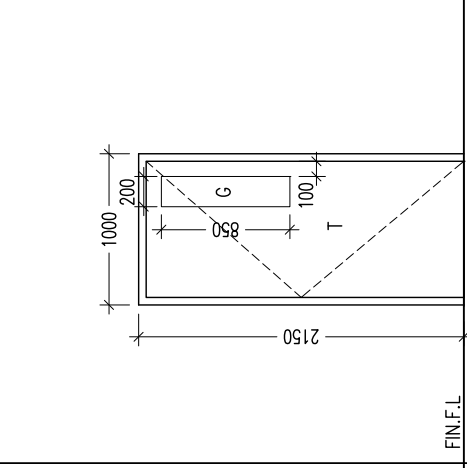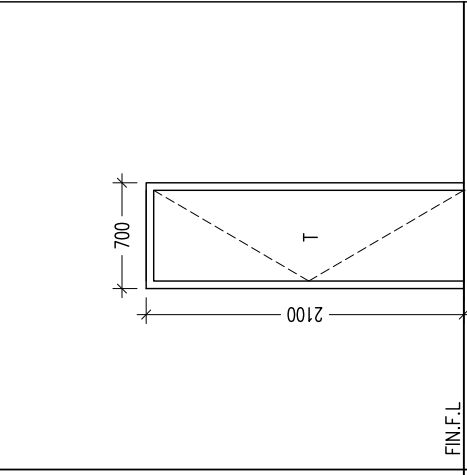			
FIN.F.L	FIN.F.L	FIN.F.L	FIN.F.L
DOOR NO. D1	DOOR NO. D2	DOOR NO. D3	DOOR NO. D4
DOOR FRAME Timber framed Door	DOOR FRAME Timber framed Door	DOOR FRAME Timber framed Door	DOOR FRAME Timber framed Door
QTY -	QTY -	QTY -	QTY -
AREA 4.48	AREA 2.58	AREA 2.15	AREA 1.23
REMARKS Treated timber panel	REMARKS Clear glass fixed at mid of door panel	REMARKS -	REMARKS -

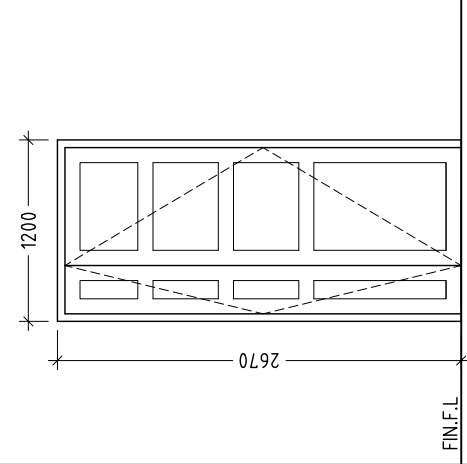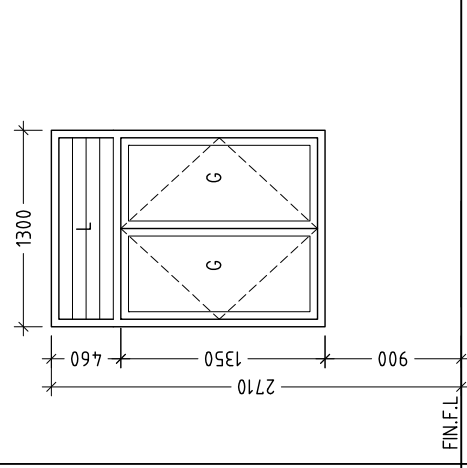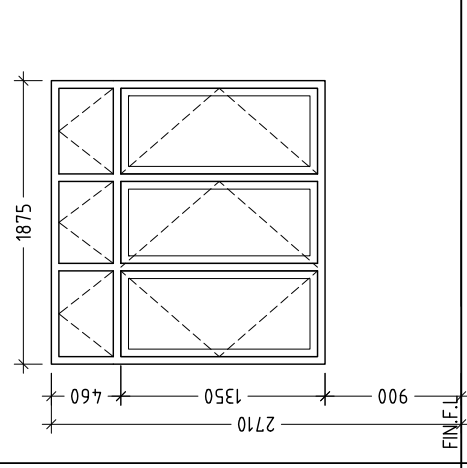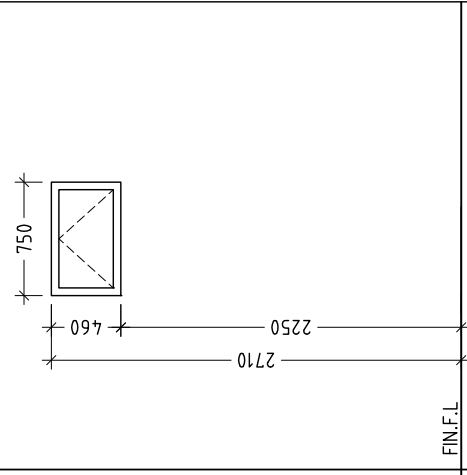			
FIN.F.L	FIN.F.L	FIN.F.L	FIN.F.L
WINDOW NO. D5	WINDOW NO. W1	WINDOW NO. W2	WINDOW NO. W3
FRAME Aluminium frame	FRAME Aluminium frame	FRAME Aluminium frame	FRAME Aluminium frame
QTY -	QTY -	QTY -	QTY -
AREA 3.2	AREA 2.35	AREA 3.39	AREA 0.35
REMARKS -	REMARKS -	REMARKS -	REMARKS -

GENERAL NOTES

Dimensions shown on drawings indicate effective openings of frame. All wooden frame depths are 75mm. Wooden door panel thickness = 35mm.

External units must comply the following weather conditions: –Wind pressure: 200Kg/sqm. –Water tightness: 25Kg/sqm.

All external frames/ wall joints must be sealed with silicon sealant and wedges trimmed with 12x12mm H/W beading fixed to frames by brass nails.

All hardwood shall be provided for the performance of all functions of the units.

Hinges shall conform to Door size more than 700Wx2100H WD: 125mmx2 sets SD: 150mmx3 sets Door size less than 700Wx2100H WD: 100mmx2 sets SD: 150mmx3 sets locks shall be cylindrical w/master keysets. Door knobs shall be 900mm above finished floor level.

Door swings are indicated on the floor plans.

All elevations shown from outside and window swings DEFINED on the schedule.


LEGEND:

- FG: 6mm thk. fixed glazing
- G: 6mm thk. clear glazing
- L: aluminium louvers
- T: Treated Timber

DOOR/WINDOW SCHEDULE

SCALE 1:50

CONTRACTORS MUST CHECK ALL DIMENSIONS ON SITE BEFORE STARTING ANY WORK OR SHOP DRAWINGS. FIGURED DIMENSIONS TO TAKE PRECEDENCE OVER SCALE READINGS. DO NOT SCALE DRAWINGS, IN CASE DOUBT, PLEASE ASK.

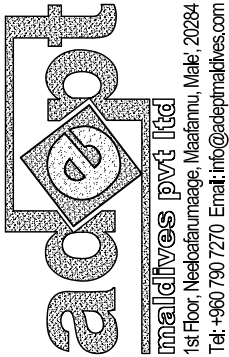

1st Floor, Needataramage, Maafanu, Male' 20284
Tel: +960 790 7270 Email: info@adeptmaldives.com

REVISION:

ARCHITECT:	ABDUL WAHID MOAHEMD
ENGINEER:	HASSAN NIHAD
SERVICES ENG.:	-
ESTIMATOR:	HASSAN NIHAD
DRAWN BY:	ABDUL WAHID MOAHEMD

PROJECT: COUCIL OFFICE FOR M. MADUVVARI ISLAND

LOCATION: MEEMU ATOLL, REPUBLIC OF MALDIVES

DWG TITLE.: AS GIVEN

CLIENT: OFFICE FOR PROGRAMMES AND PROJECTS (OPP)

SCALE: AS GIVEN


DIMENSION: mm

DATE: 07th DECEMBER 2013

DWG NO.:


PROJECT NO: AM-2013-00

A-08

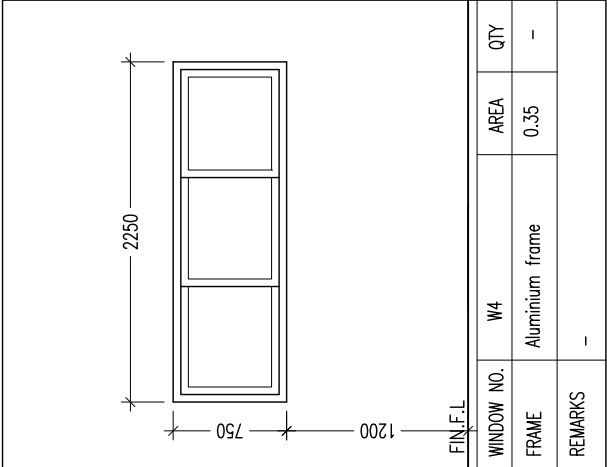


SPACE	FLOOR FINISH	SKIRTING / DADO	WALL FINISH	CEILING FINISH
PORTICO	600x600 NON SLIP CERAMIC FLOOR TILES	100x600mm APPROVED TILE SKIRTING	EMULSION PAINT AFTER 2 COATS OF WALL SEALER	SMOOTHED SLAB SOFFIT WITH APPROVED EMULSION PAINT
ENTRANCE LOBBY	600x600 NON SLIP CERAMIC FLOOR TILES	100x600mm APPROVED TILE SKIRTING	EMULSION PAINT AFTER 2 COATS OF WALL SEALER	6mm THICK PLYWOOD CEILING WITH TIMBER EDGE BEADING
CONFERENCE HALL	600x600 NON SLIP CERAMIC FLOOR TILES	100x600mm APPROVED TILE SKIRTING	EMULSION PAINT AFTER 2 COATS OF WALL SEALER	6mm THICK PLYWOOD CEILING WITH TIMBER EDGE BEADING
BUDGET/ADMIN/E-GOV. KIOSK/LIBRARY/WOMEN'S COMM.	300x300 NON SLIP CERAMIC FLOOR TILES	100x300mm APPROVED TILE SKIRTING	EMULSION PAINT AFTER 2 COATS OF WALL SEALER	6mm THICK PLYWOOD CEILING WITH TIMBER EDGE BEADING
COUNCIL MEMBER'S ROOMS/ADMIN & BUDGET HEAD	600x600 NON SLIP CERAMIC FLOOR TILES	100x300mm APPROVED TILE SKIRTING	EMULSION PAINT AFTER 2 COATS OF WALL SEALER	6mm THICK PLYWOOD CEILING WITH TIMBER EDGE BEADING
STORE/ TEA ROOM/CLEANER/ARCHIVE	300x300 NON SLIP CERAMIC FLOOR TILES	100x300mm APPROVED TILE SKIRTING	EMULSION PAINT AFTER 2 COATS OF WALL SEALER	6mm THICK PLYWOOD CEILING WITH TIMBER EDGE BEADING
ALL TOILETS	200x200 NON SLIP CERAMIC FLOOR TILES	200x300 CERAMIC WALL TILES UPTO 2m HIGH	EMULSION PAINT AFTER 2 COATS OF WALL SEALER	4mm THICK CEMENT BOARD WITH TIMBER EDGE BEADING

CONTRACTORS MUST CHECK ALL DIMENSIONS ON SITE BEFORE STARTING ANY WORK OR SHOP DRAWINGS. FIGURED DIMENSIONS TO TAKE PRECEDENCE OVER SCALE READINGS. DO NOT SCALE DRAWINGS, IN CASE DOUBT, PLEASE ASK.

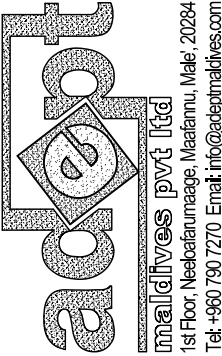


SCHEDULE OF GENERAL FINISHES

REVISION:	ARCHITECT:	ABDUL WAHID MOAHEMD	PROJECT:	COUCIL OFFICE FOR M. MADUVVARI ISLAND	<div>A-09</div> <div>DWG NO.:</div> <div>PROJECT NO: AM-2013-00</div>
	ENGINEER:	HASSAN NIHAD	LOCATION:	MEEMU ATOLL, REPUBLIC OF MALDIVES	
	SERVICES ENG.: -		DWG TITLE.:	AS GIVEN	
	ESTIMATOR:	HASSAN NIHAD	CLIENT:	OFFICE FOR PROGRAMMES AND PROJECTS (OPP)	
	DRAWN BY:	ABDUL WAHID MOAHEMD	SCALE:	AS GIVEN DIMENSION: mm DATE: 07th DECEMBER 2013	

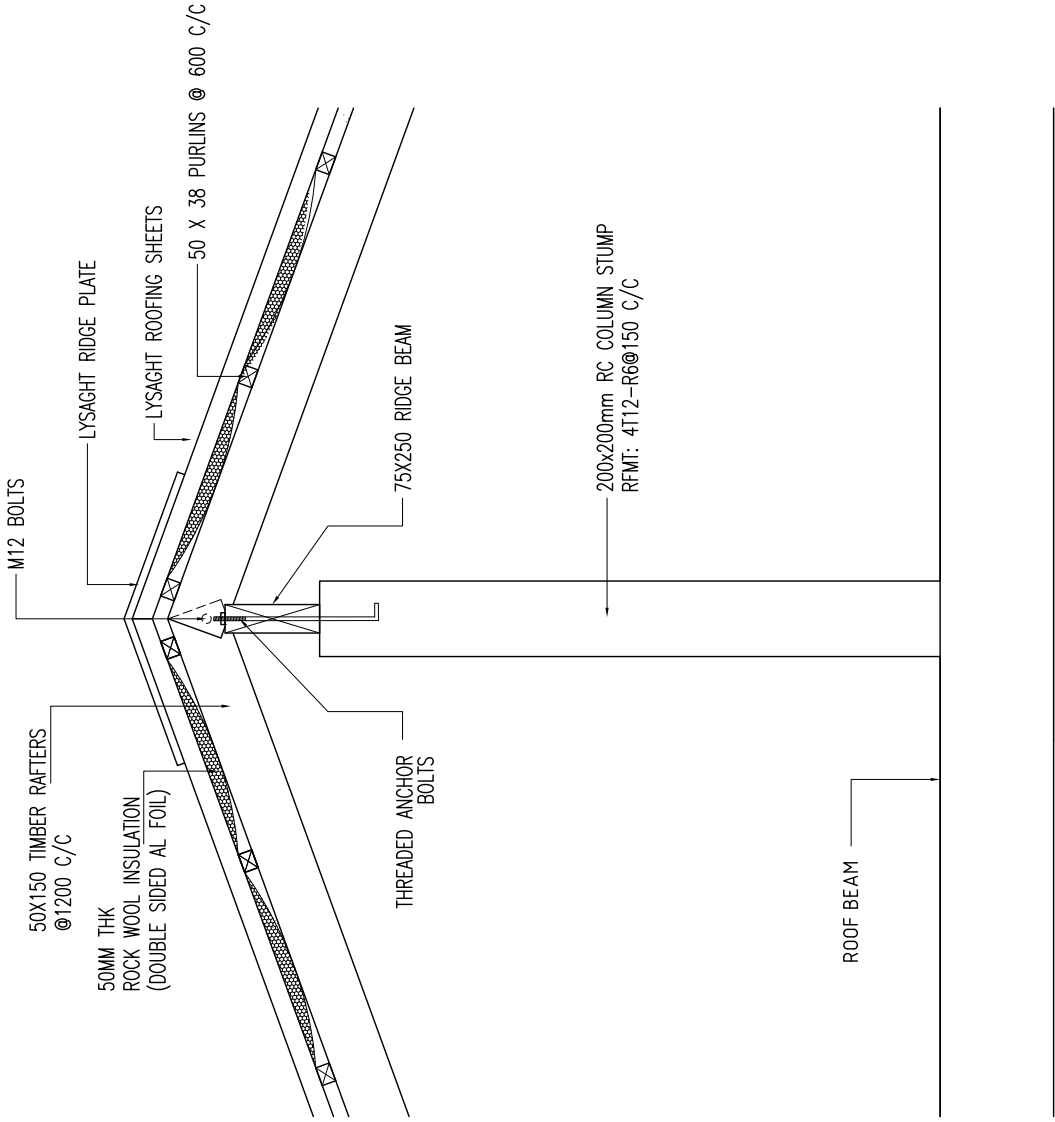


NOTE: PROVIDE ANCHORAGE AT ALL
OTHER RAFTER – RC BEAM JOINTS

DETAIL -1
SCALE 1:20

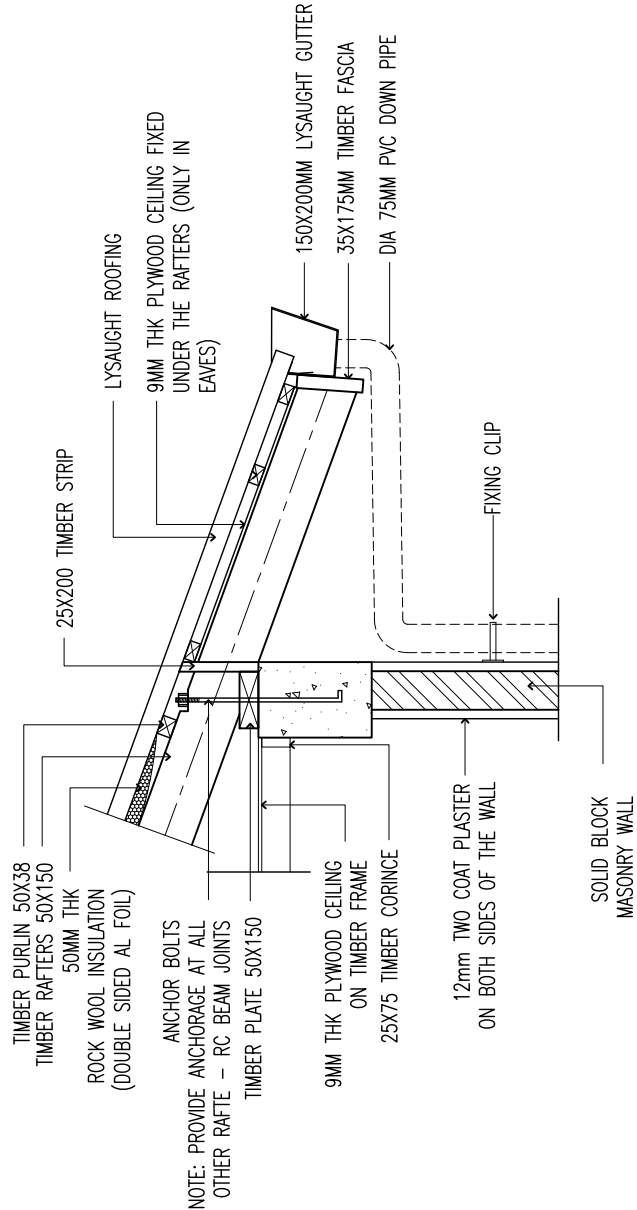

DETAIL -2
SCALE 1:20

CONTRACTORS MUST CHECK ALL
DIMENSIONS ON SITE BEFORE
STARTING ANY WORK OR SHOP DRAWINGS,
FIGURED DIMENSIONS TO TAKE
PRECEDENCE OVER SCALE READINGS.
DO NOT SCALE DRAWINGS. IN CASE DOUBT,
PLEASE ASK.

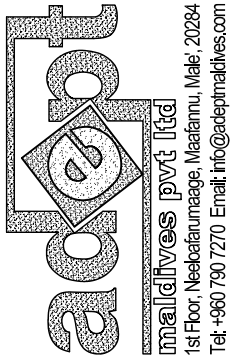


1st Floor, Neelakavayal, Maldives, Male, 20284
Tel: +960 790 7270 Email: info@adeptmaldives.com

REVISION:


ARCHITECT: ABDUL WAHID MOAHEMD
ENGINEER: HASSAN NIHAD
SERVICES ENG.: -
ESTIMATOR: HASSAN NIHAD
DRAWN BY: ABDUL WAHID MOAHEMD

PROJECT: COULCIL OFFICE FOR M. MADUVVARI ISLAND
LOCATION: MEEMU ATOLL, REPUBLIC OF MALDIVES
DWG TITLE.: AS GIVEN
CLIENT: OFFICE FOR PROGRAMMES AND PROJECTS (OPP)
SCALE: AS GIVEN
DIMENSION: mm
DATE: 07th DECEMBER 2013


A-10
DWG NO.:
PROJECT NO: AM-2013-00

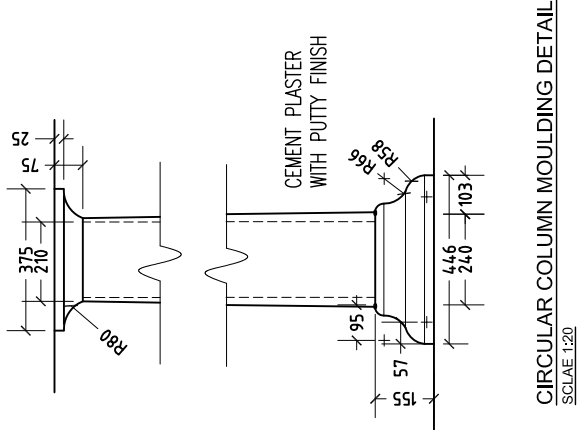


CIRCULAR COLUMN MOULDING DETAIL
SCLAE 1:20

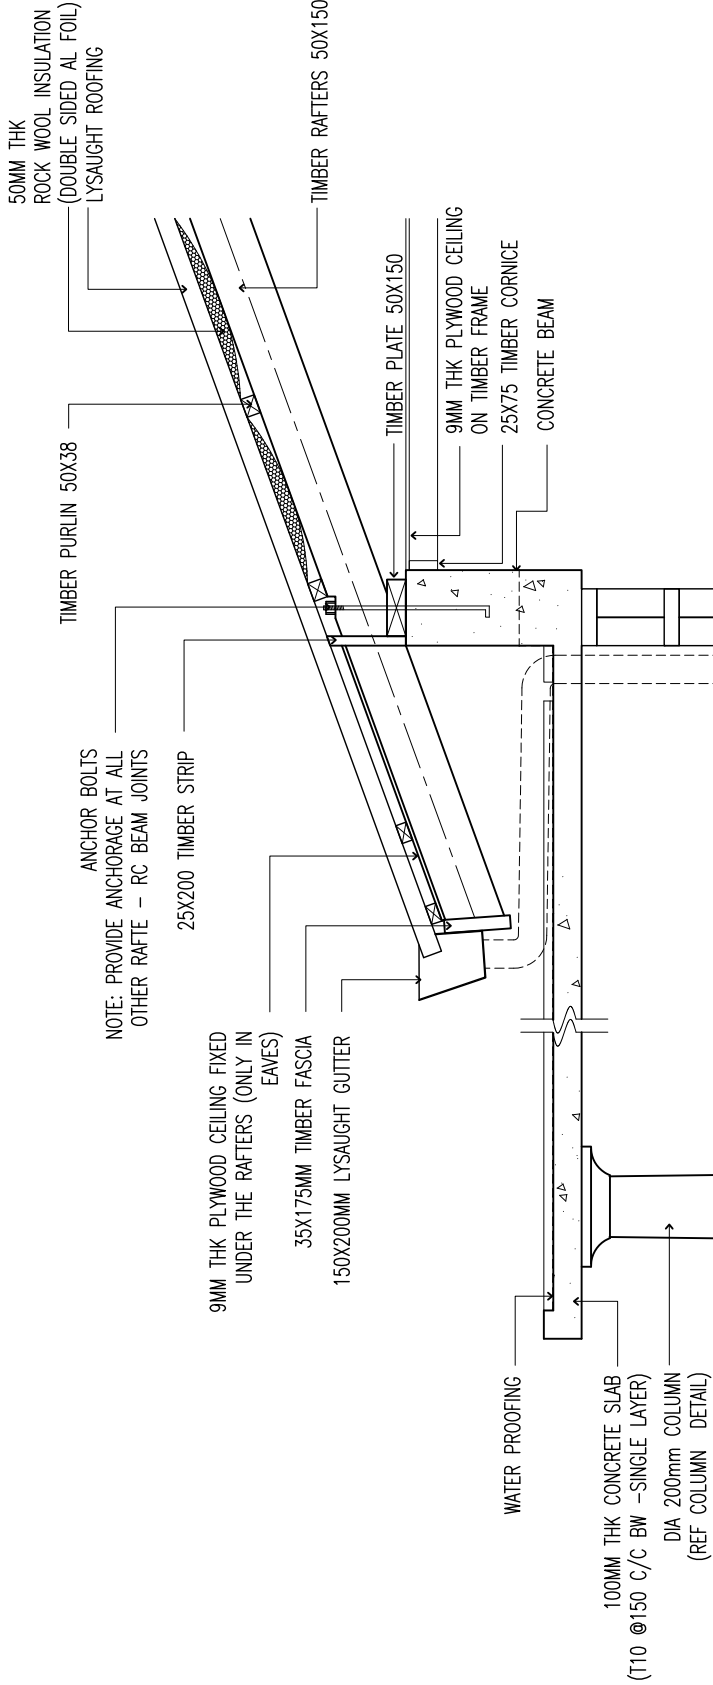


DETAIL -3
SCALE 1:20

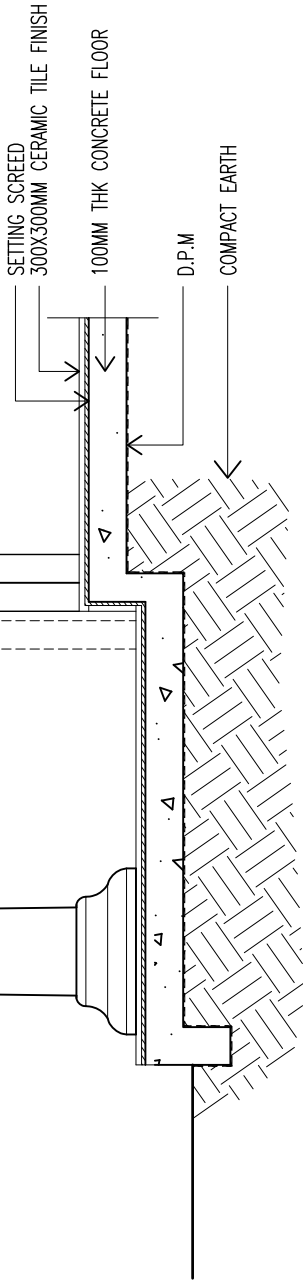

DETAIL -4
SCALE 1:20


CONTRACTORS MUST CHECK ALL DIMENSIONS ON SITE BEFORE STARTING ANY WORK OR SHOP DRAWINGS, FIGURED DIMENSIONS TO TAKE PRECEDENCE OVER SCALE READINGS. DO NOT SCALE DRAWINGS, IN CASE DOUBT, PLEASE ASK.	 adept maldives pvt ltd 1st Floor, Neelofarunage, Maafannu, Male, 20284 Tel: +960 790 7270 Email: info@adeptmaldives.com		REVISION:	ARCHITECT:	ABDUL WAHID MOAHEMD	PROJECT:	COUCIL OFFICE FOR M. MADUVVARI ISLAND	A-11 DWG NO.:	
				ENGINEER:	HASSAN NIHAD	LOCATION:	MEEMU ATOLL, REPUBLIC OF MALDIVES		
				SERVICES ENG.:	-	DWG TITLE.:	AS GIVEN		
				ESTIMATOR:	HASSAN NIHAD	CLIENT:	OFFICE FOR PROGRAMMES AND PROJECTS (OPP)		
				DRAWN BY:	ABDUL WAHID MOAHEMD	SCALE:	AS GIVEN		DIMENSION: mm
							PROJECT NO: AM-2013-00		

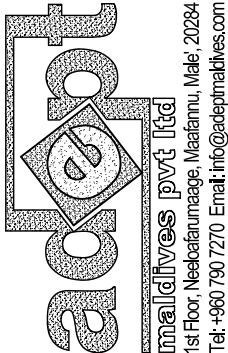

CONTRACTORS MUST CHECK ALL
DIMENSIONS ON SITE BEFORE
STARTING ANY WORK OR SHOP DRAWINGS,
FIGURED DIMENSIONS TO TAKE
PRECEDENCE OVER SCALE READINGS.
DO NOT SCALE DRAWINGS, IN CASE DOUBT,
PLEASE ASK.


accept
maldives pvt ltd
1st Floor, Nedraaunage, Maafanu, Male, 20284
Tel : +960 790 7270 Email : info@acceptmaldives.com

ARCHITECTURAL DESIGN / STRUCTURAL DESIGN / COASTAL DESIGN / COST ESTIMATION / LAND SURVEYING / PROJECT MANAGEMENT / URBAN PLANNING / MANAGEMENT CONSULTANCY

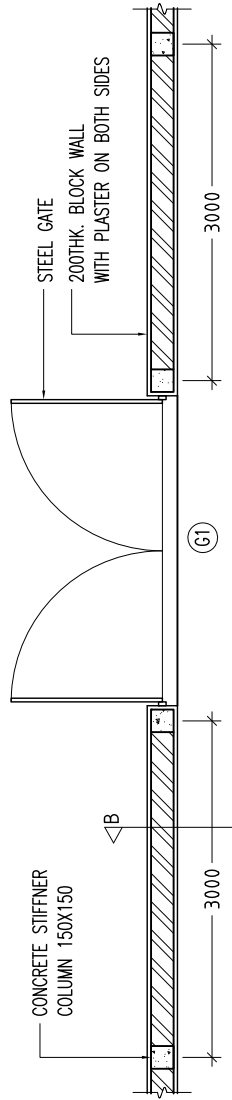

BOUNDARY WALL / ENTRANCE GATE DETAIL
(PLAN)

SCALE 1:50

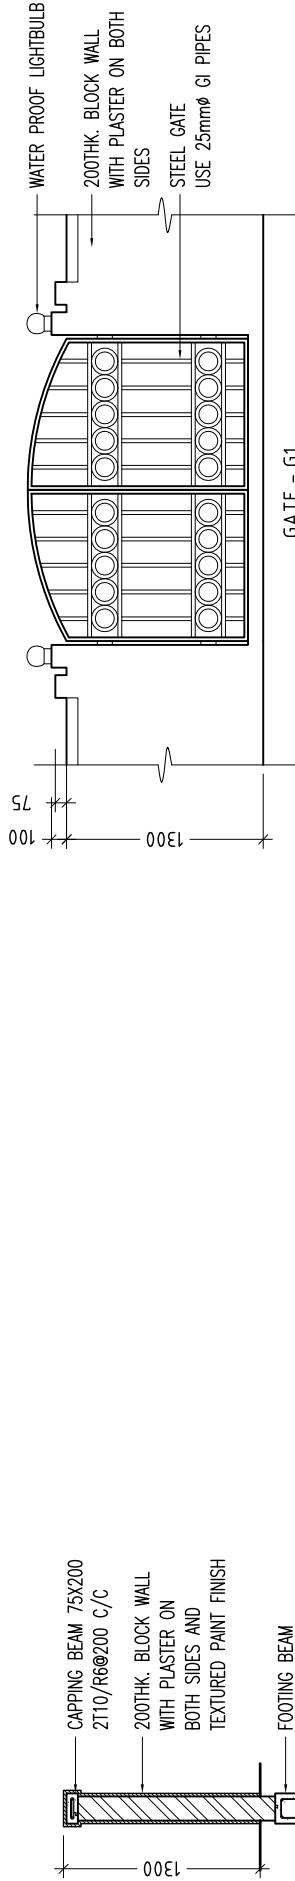

ENTRANCE GATE DETAIL
(ELEVATION)

SCALE 1:50

REVISION:	ARCHITECT:	ABDUL WAHID MOAHEMD	PROJECT:	COUCL OFFICE FOR M. MADUVVARI ISLAND	<div>A-12</div>	DWG NO.:
	ENGINEER:	HASSAN NIHAD	LOCATION:	MEEMU ATOLL, REPUBLIC OF MALDIVES		
	SERVICES ENG.:	-	DWG TITLE:	AS GIVEN		
	ESTIMATOR:	HASSAN NIHAD	CLIENT:	OFFICE FOR PROGRAMMES AND PROJECTS (OPP)		
	DRAWN BY:	ABDUL WAHID MOAHEMD	SCALE:	AS GIVEN		
			DIMENSION:	mm	DATE:	07th DECEMBER 2013
						PROJECT NO: AM-2013-00

A-12

DWG NO.:

PROJECT NO: AM-2013-00

CONTRACTORS MUST CHECK ALL
DIMENSIONS ON SITE BEFORE
STARTING ANY WORK OR SHOP DRAWINGS.
FIGURED DIMENSIONS TO TAKE
PRECEDENCE OVER SCALE READINGS.
DO NOT SCALE DRAWINGS, IN CASE DOUBT,
PLEASE ASK.




ARCHITECTURAL DESIGN (CONCEPT) AND DESIGN IN THIS DRAWING ARE THE PROPERTIES OF ADEPT MALDIVES PRIVATE LIMITED. UNAUTHORIZED USE OR REPRODUCTION OF WHOLE OR PART OF THE CONCEPT, DESIGN OR DRAWINGS TO USE IN ANY OTHER PROJECTS OR SITES OTHER THAN SPECIFIED ON THIS DRAWING IS PROHIBITED.

REVISION:		ARCHITECT: ABDUL WAHID MOAHMED	SERVICES ENG.: -	ENGINEER: HASSAN NIHAD	ESTIMATOR: HASSAN NIHAD	DRAWN BY: ABDUL WAHID MOAHMED	SCALE: AS GIVEN	DIMENSION: mm	DATE: 07th DECEMBER 2013	PROJECT NO.: AM-2013-00	DWG NO.: S-01
PROJECT: COUGL OFFICE FOR M. MADUVVARI ISLAND		LOCATION: MEEMU ATOLL, REPUBLIC OF MALDIVES		DWG TITLE: AS GIVEN		CLIENT: OFFICE FOR PROGRAMMES AND PROJECTS (OPP)					

FOUNDATION BEAM & COLUMN PLAN

SCALE 1:100

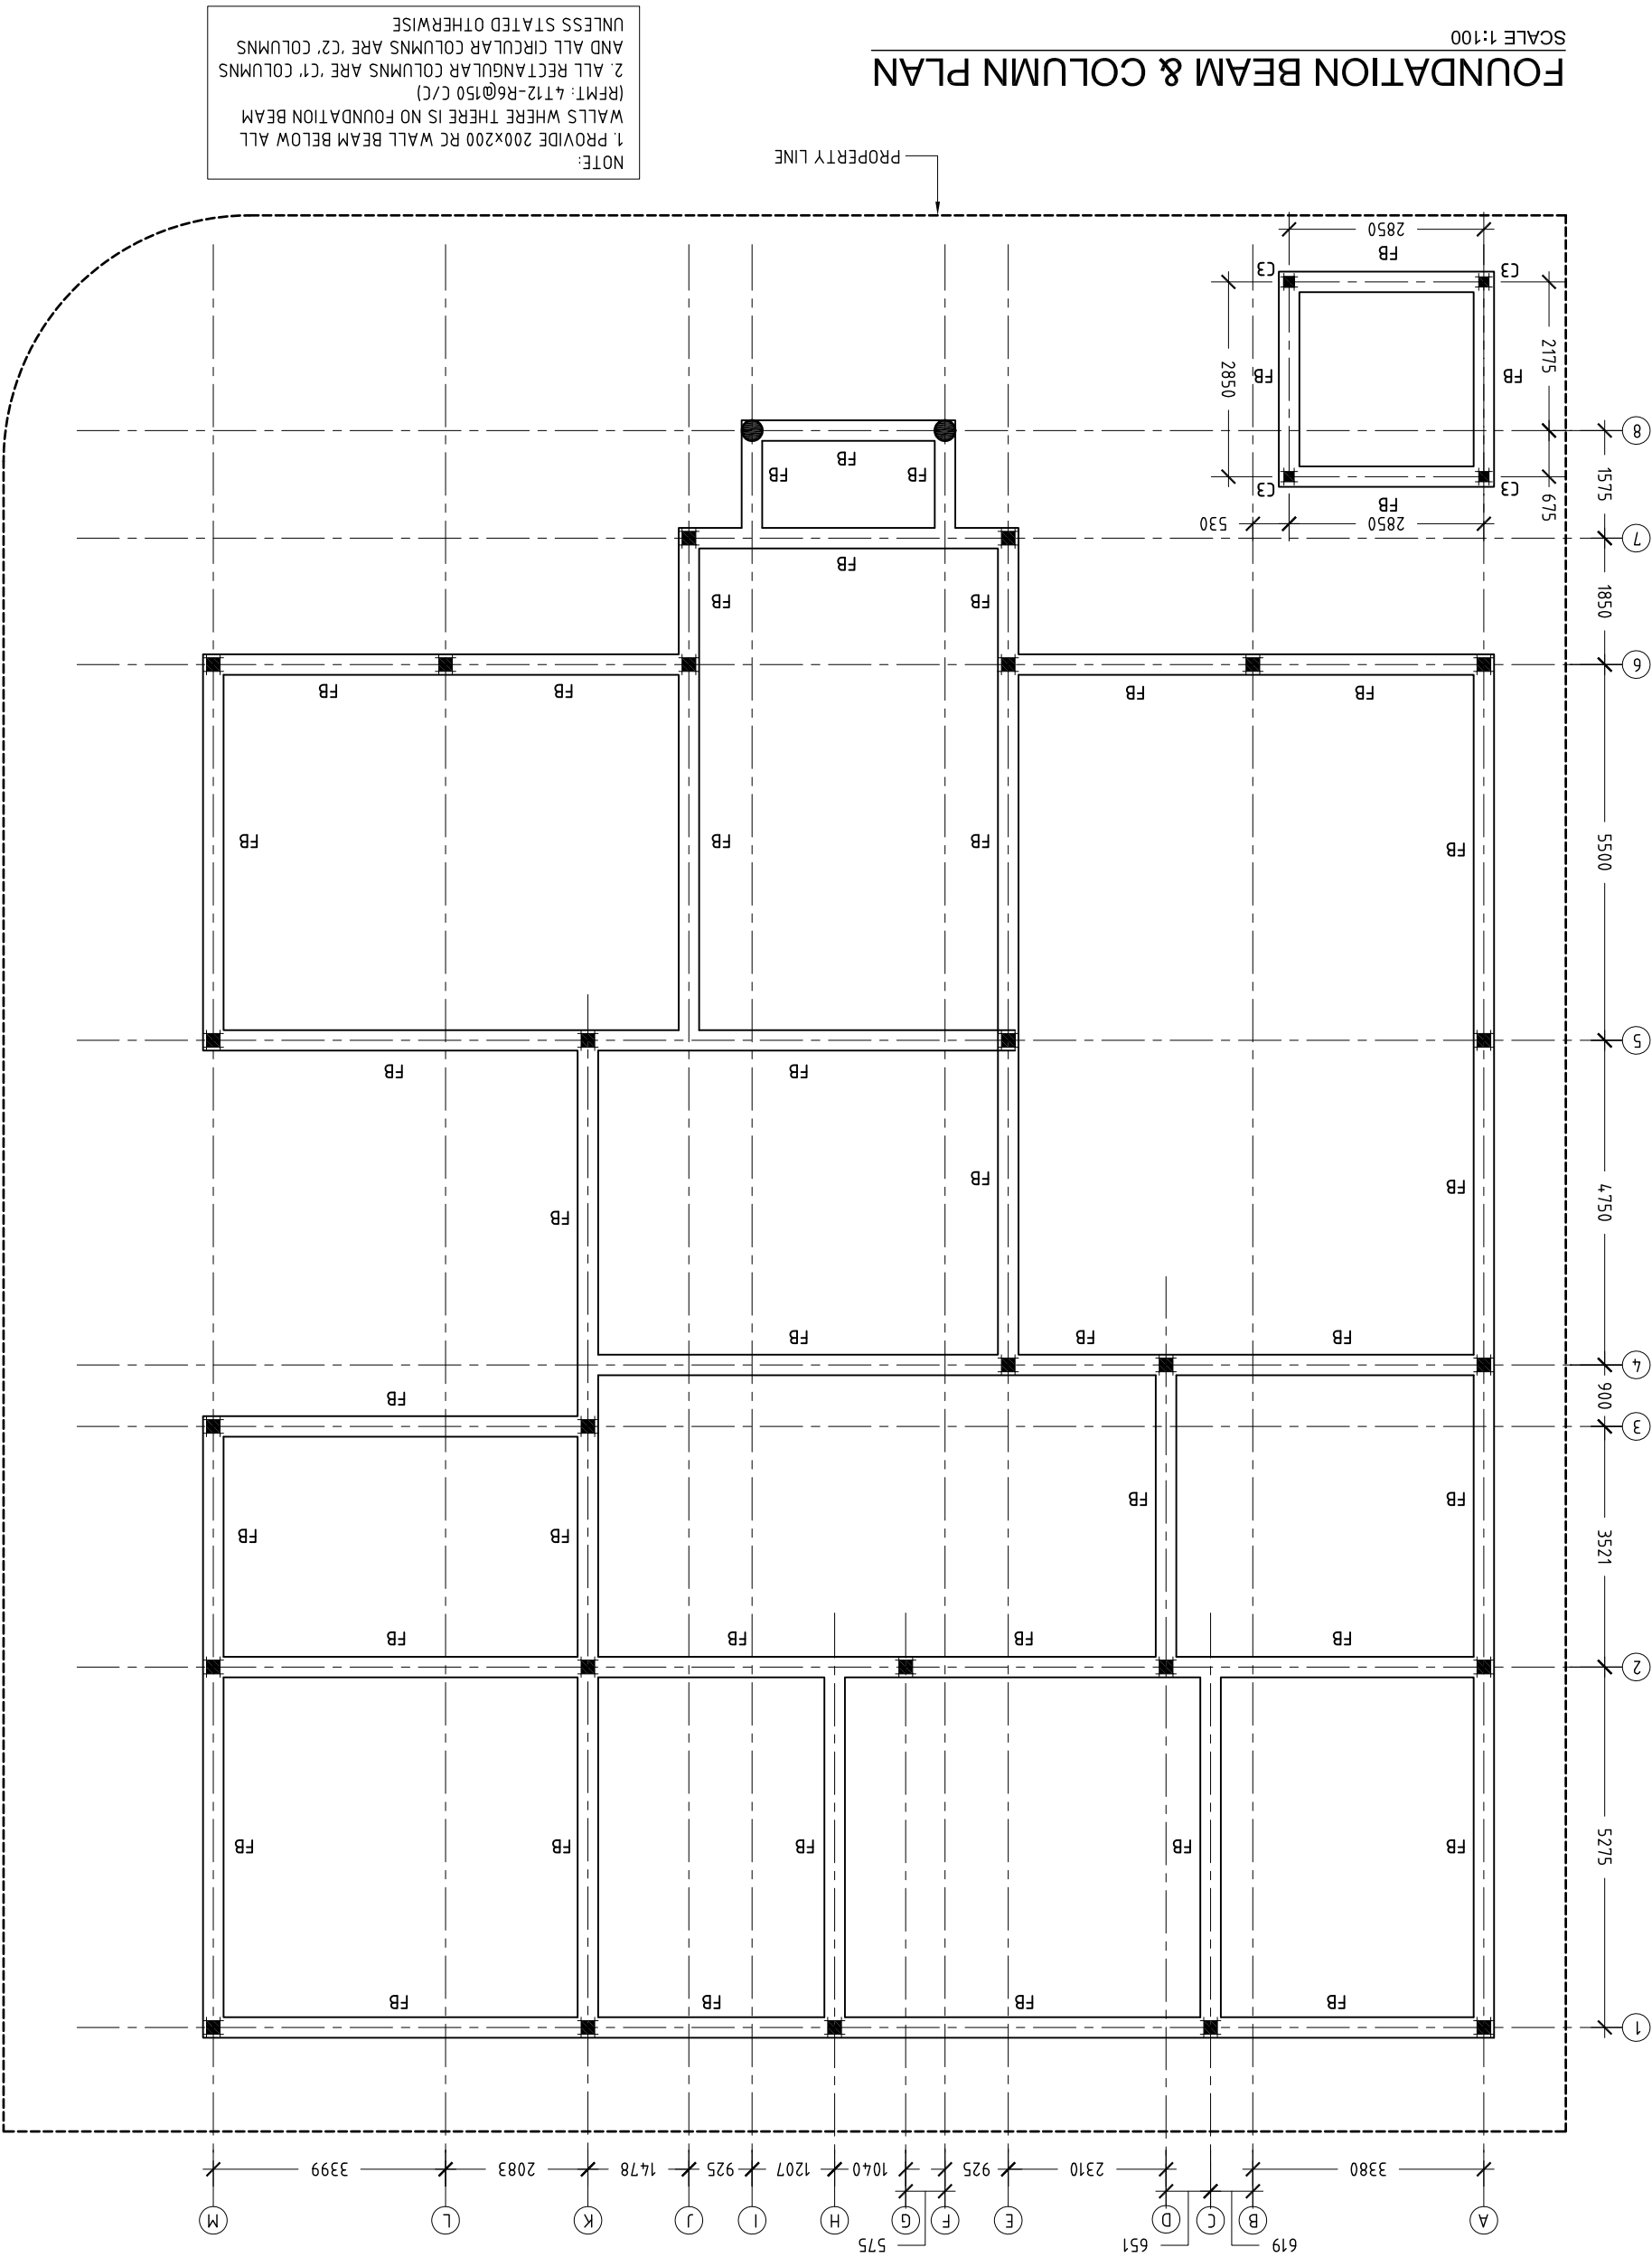

CONTRACTORS MUST CHECK ALL
DIMENSIONS ON SITE BEFORE
STARTING ANY WORK OR SHOP DRAWINGS.
FIGURED DIMENSIONS TO TAKE
PRECEDENCE OVER SCALE READINGS.
DO NOT SCALE DRAWINGS. IN CASE DOUBT,
PLEASE ASK.




1st Floor, Neelekaramage, Mademul, Malé, 20284
Tel: +960 790 7270 Email: hti@adeptmaldives.com

REVISION:		ARCHITECT: ABDUL WAHID MOAHEMD	
		ENGINEER: HASSAN NIHAD	
		SERVICES ENG.: -	
		ESTIMATOR: HASSAN NIHAD	
		DRAWN BY: ABDUL WAHID MOAHEMD	
PROJECT:		PROJECT: COUL OFFICE FOR M. MADUVVARI ISLAND	
LOCATION:		LOCATION: MEEMU ATOLL, REPUBLIC OF MALDIVES	
DWG TITLE: AS GIVEN		CLIENT: OFFICE FOR PROGRAMMES AND PROJECTS (OPP)	
SCALE: AS GIVEN		DATE: 07th DECEMBER 2013	
DIMENSION: mm		PROJECT NO: AM-2013-00	
DWG NO.: S-02		CONCEPT AND DESIGN IN THIS DRAWING ARE THE PROPERTIES OF ADEPT MALDIVES PRIVATE LIMITED. UNAUTHORISED USE OR REPRODUCTION OF WHOLE OR PART OF THE CONCEPT, DESIGN OR DRAWINGS TO USE IN ANY OTHER PROJECTS OR SITES OTHER THAN SPECIFIED ON THIS DRAWING IS PROHIBITED.	

ROOF BEAM PLAN

SCALE 1:100

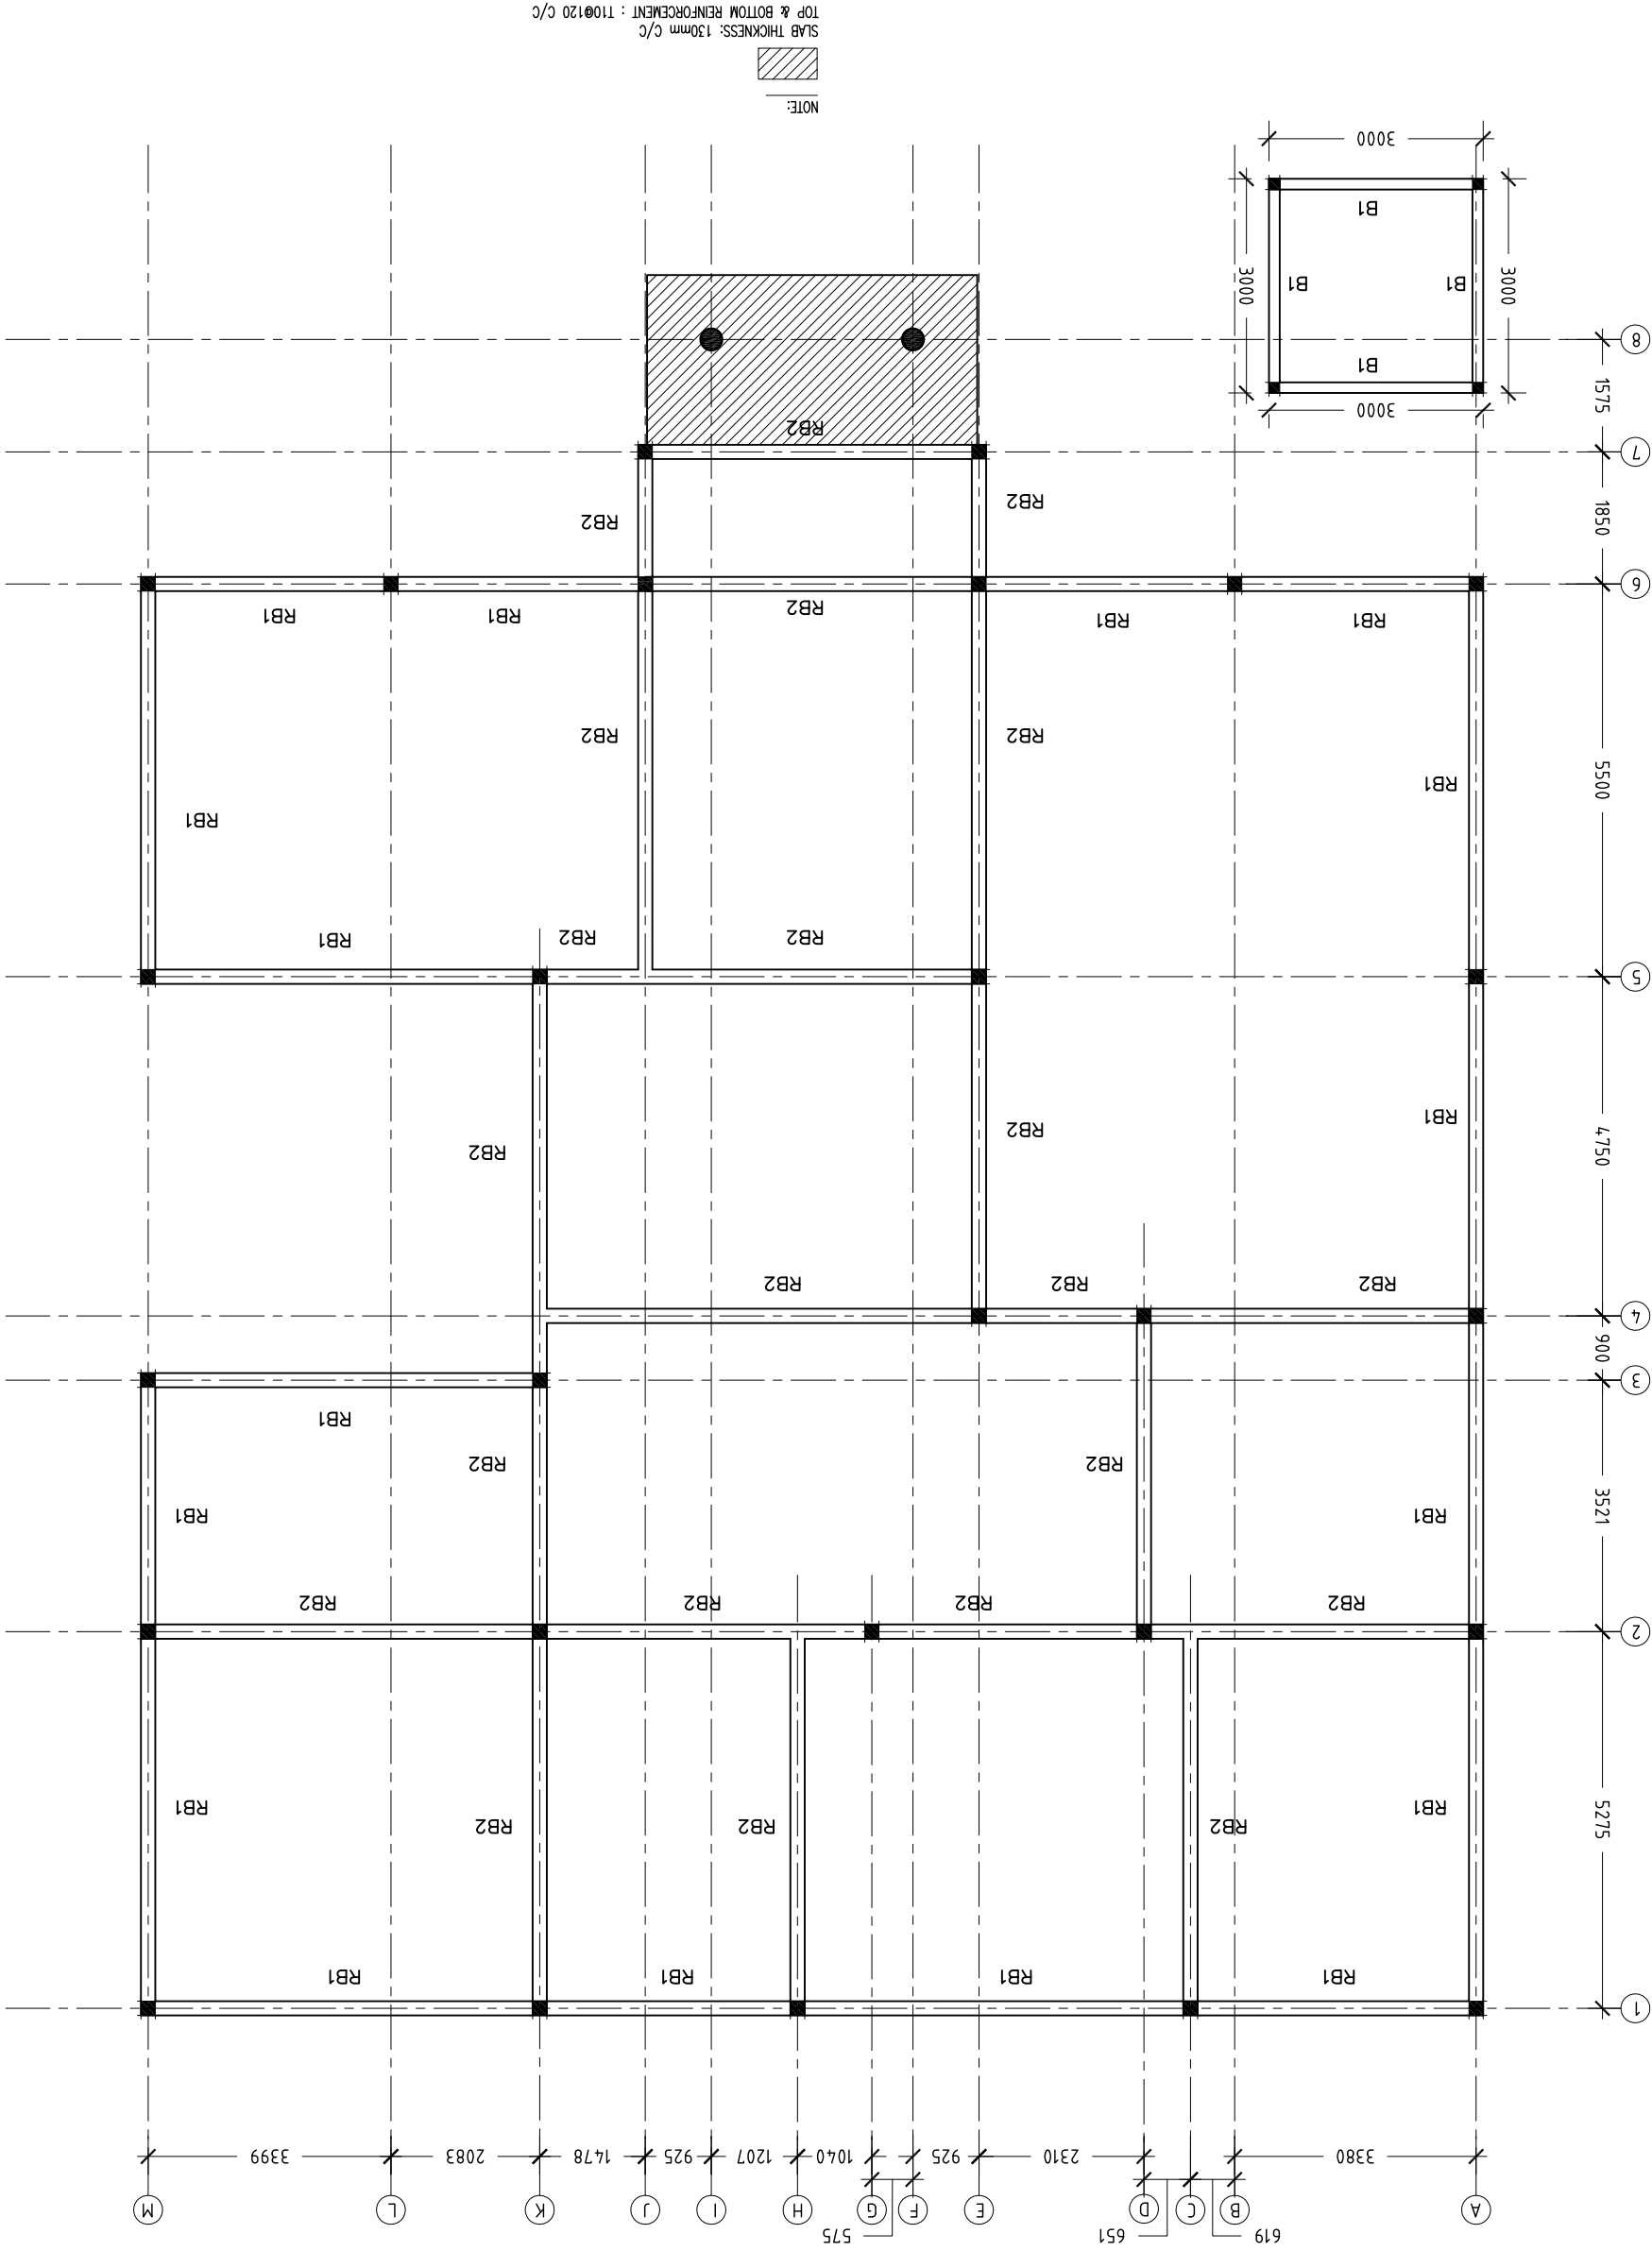

CONTRACTORS MUST CHECK ALL
DIMENSIONS ON SITE BEFORE
STARTING ANY WORK OR SHOP DRAWINGS,
FIGURED DIMENSIONS TO TAKE
PRECEDENCE OVER SCALE READINGS.
DO NOT SCALE DRAWINGS, IN CASE DOUBT,
PLEASE ASK.

adep
maldives pvt ltd
1st Floor, Neelakalanuramage, Maafannu, Male, 20284
Tel: +960 790 7270 Email: info@adeppmaldives.com

PLEASE ASK.

1st floor, Neelobanmange, Maanmu, Male, 20254
Tel: +960 790 7270 Email: info@adeptivedives.com

ARCHITECTURAL DESIGN | STRUCTURAL DESIGN | COASTAL DESIGN | COST ESTIMATION | LAND SURVEYING | PROJECT MANAGEMENT | ENVIRONMENTAL CONSULTANCY

REVISION:

ARCHITECT:	ABDUL WAHID MOAHEMD
ENGINEER:	HASSAN NIHAD
SERVICES ENG.:	-
ESTIMATOR:	HASSAN NIHAD
DRAWN BY:	ABDUL WAHID MOAHEMD


PROJECT:	MEEMU ATOLL, REPUBLIC OF MALDIVES
LOCATION:	MEEMU ATOLL, REPUBLIC OF MALDIVES
DWG TITLE:	AS GIVEN
CLIENT:	OFFICE FOR PROGRAMMES AND PROJECTS (OPP)
SCALE:	AS GIVEN
DIMENSION:	mm
DATE:	07th DECEMBER 2013

S-03
DWG NO.:
PROJECT NO: AM-2013-00


SCALE 1:100

ROOF STRUCTURE PLAN

SCALE 1:100

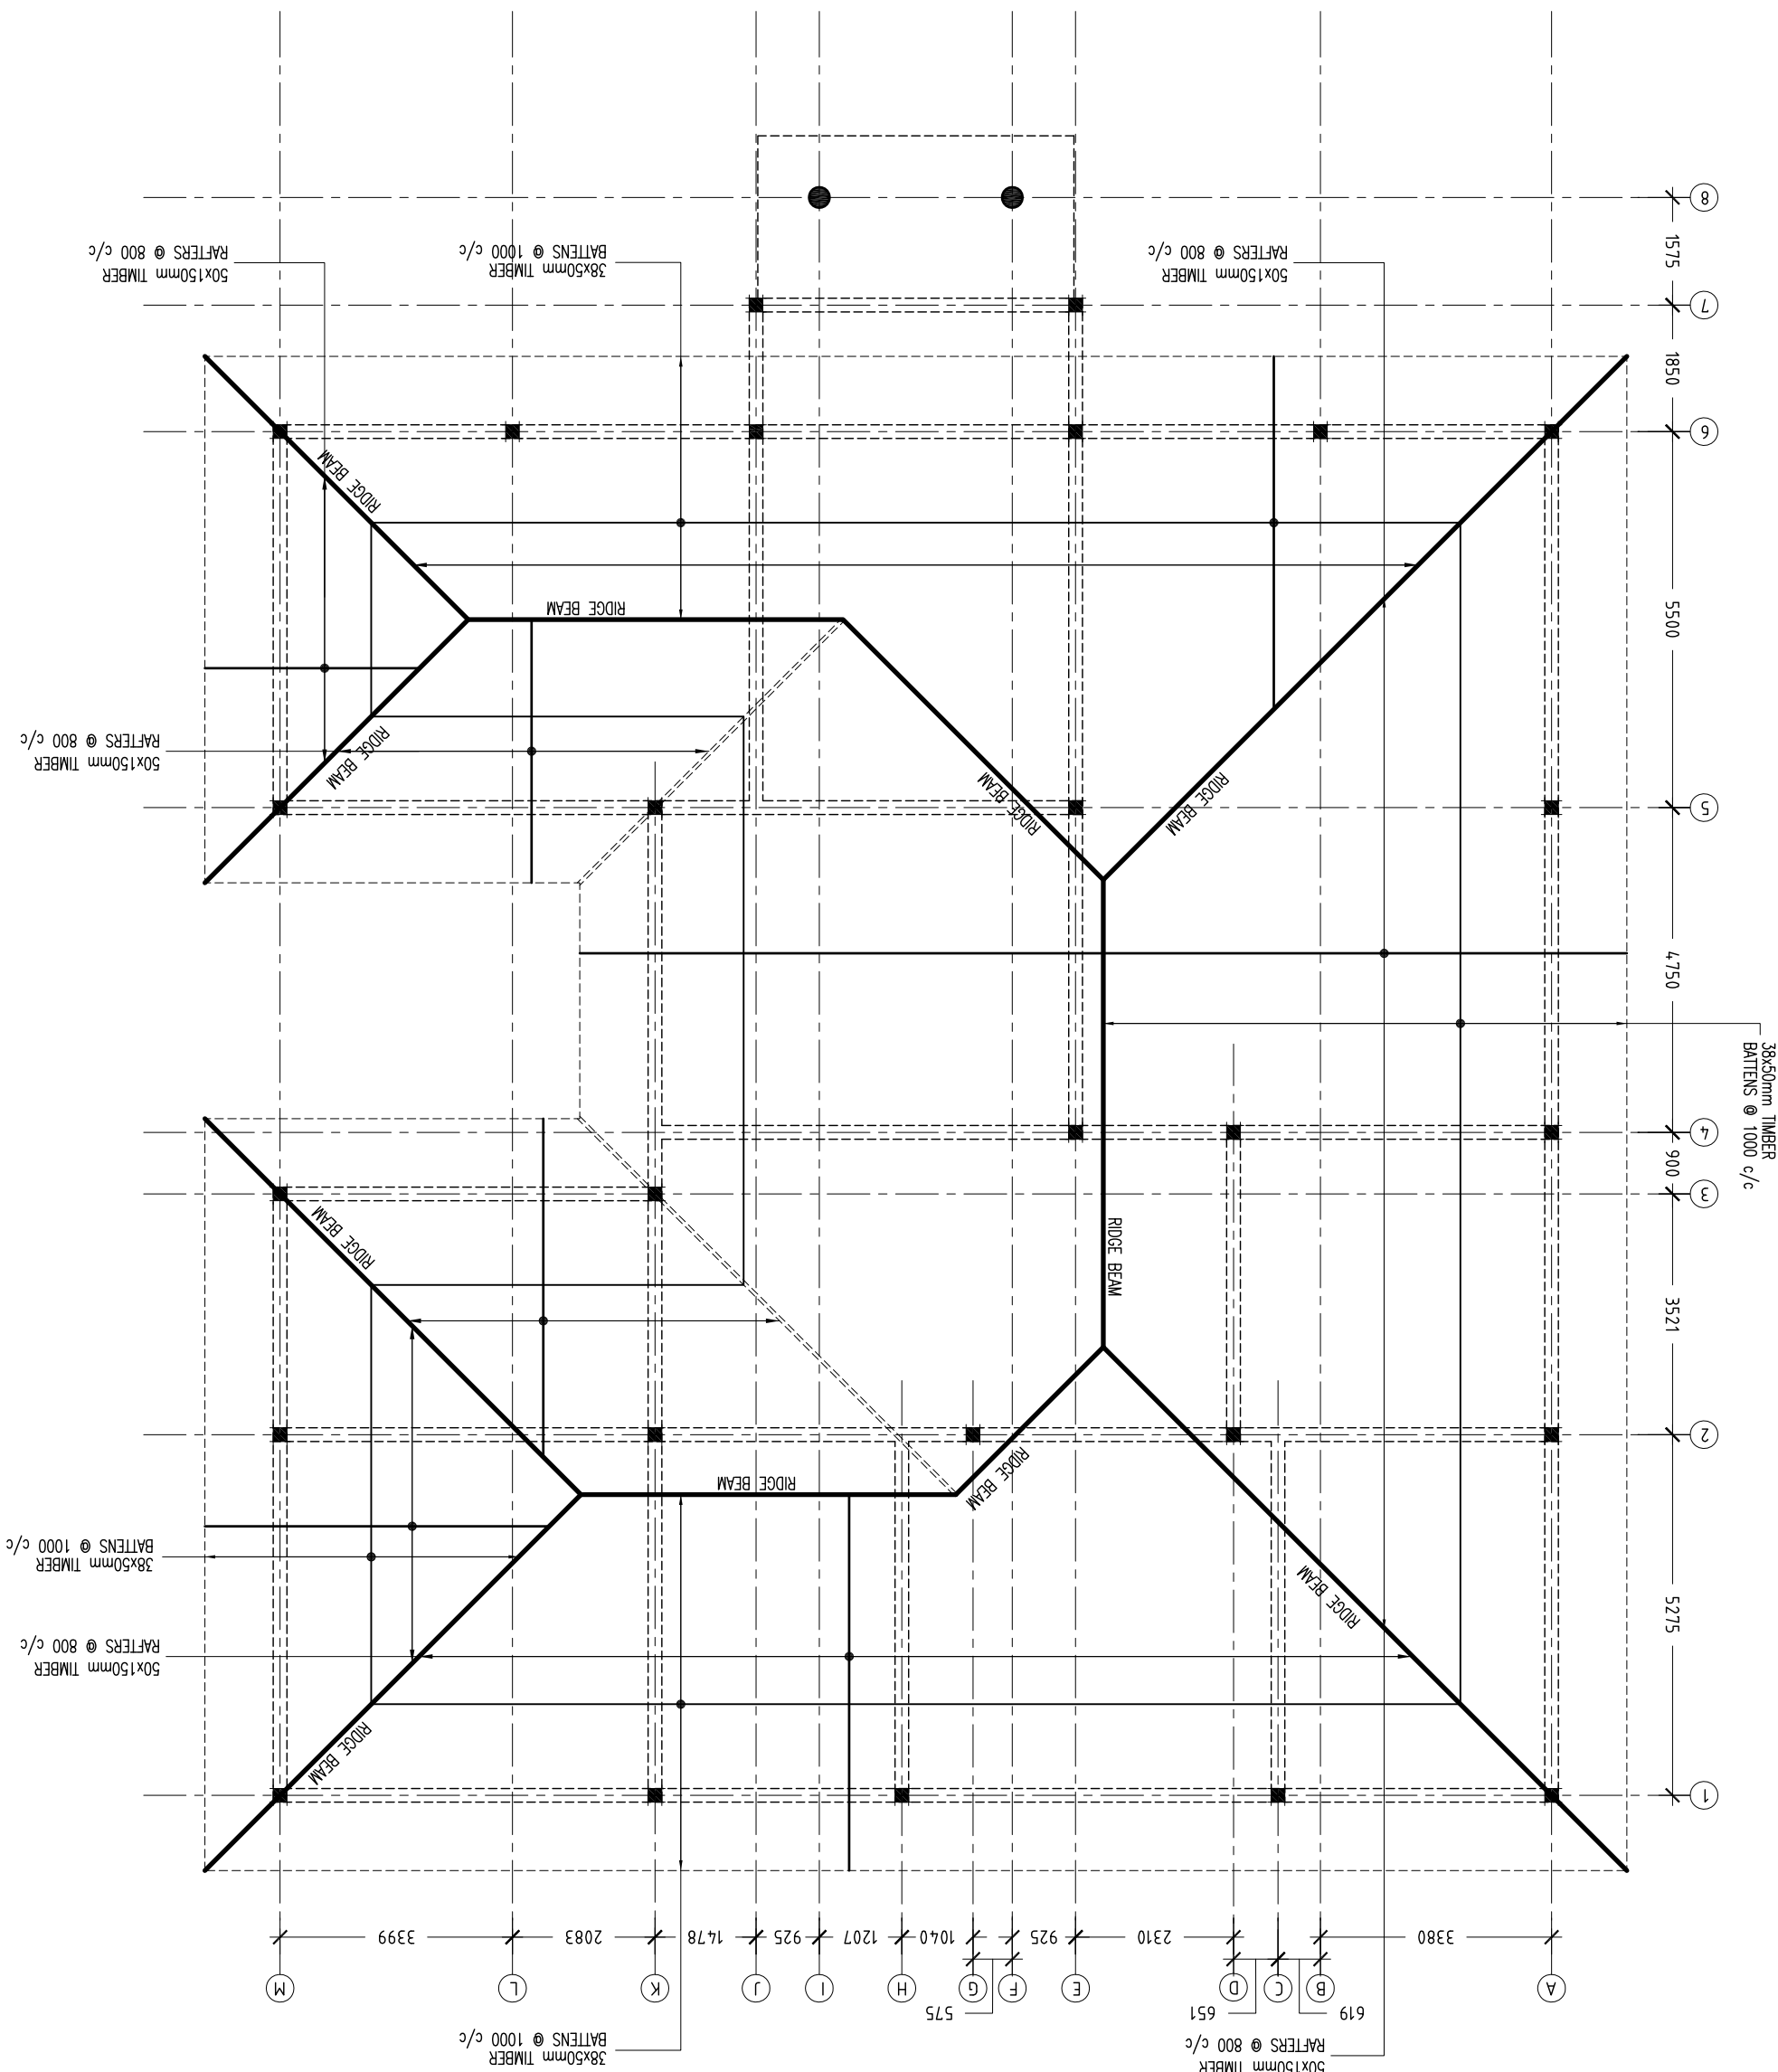

CONTRACTORS MUST CHECK ALL
DIMENSIONS ON SITE BEFORE
STARTING ANY WORK OR SHOP DRAWINGS,
FIGURED DIMENSIONS TO TAKE
PRECEDENCE OVER SCALE READINGS,
DO NOT SCALE DRAWINGS, IN CASE DOUBT,
PLEASE ASK.

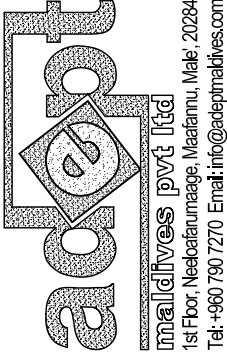


ARCHITECTURAL DESIGN | STRUCTURAL DESIGN | COASTAL DESIGN | COST ESTIMATION | LAND SURVEYING | PROJECT MANAGEMENT | URBAN PLANNING | MANAGEMENT CONSULTANCY

REVISION:


ARCHITECT:	ABDUL WAHID MOAHEMD
ENGINEER:	HASSAN NIHAD
SERVICES ENG.:	-
ESTIMATOR:	HASSAN NIHAD
DRAWN BY:	ABDUL WAHID MOAHEMD

PROJECT:	COUCIL OFFICE FOR M. MADUVVARI ISLAND		
LOCATION:	MEEMU ATOLL, REPUBLIC OF MALDIVES		
DWG TITLE:.	AS GIVEN		
CLIENT:	OFFICE FOR PROGRAMMES AND PROJECTS (OPP)		
SCALE:	AS GIVEN	DIMENSION: mm	DATE: 07th DECEMBER 2013
DWG NO.:	PROJECT NO: AM-2013-00		


S-04

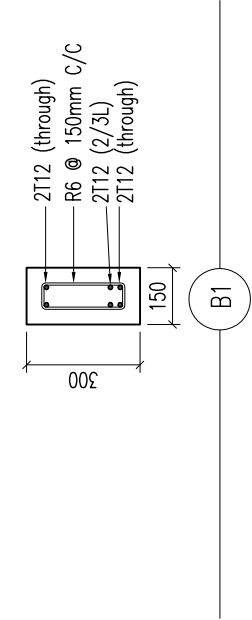

B1

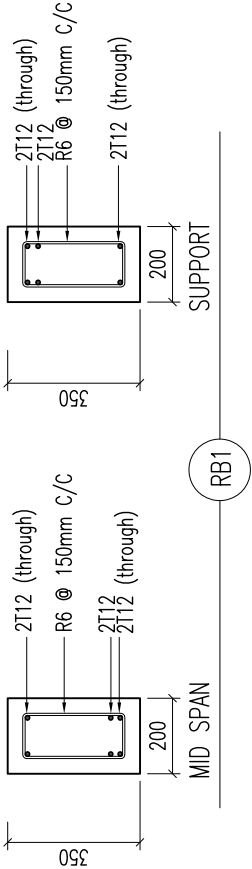

RB1

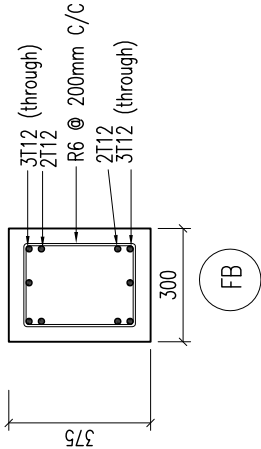


FB

FOUNDATION DEPTH = 900mm

BEAM DETAILS

Scale 1:20

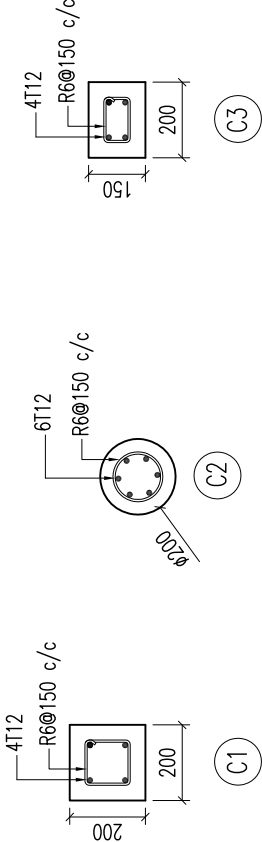

C1

C2

C3

COLUMN DETAILS

Scale 1:20

