


SITE PLAN

SCALE: 1 : 100

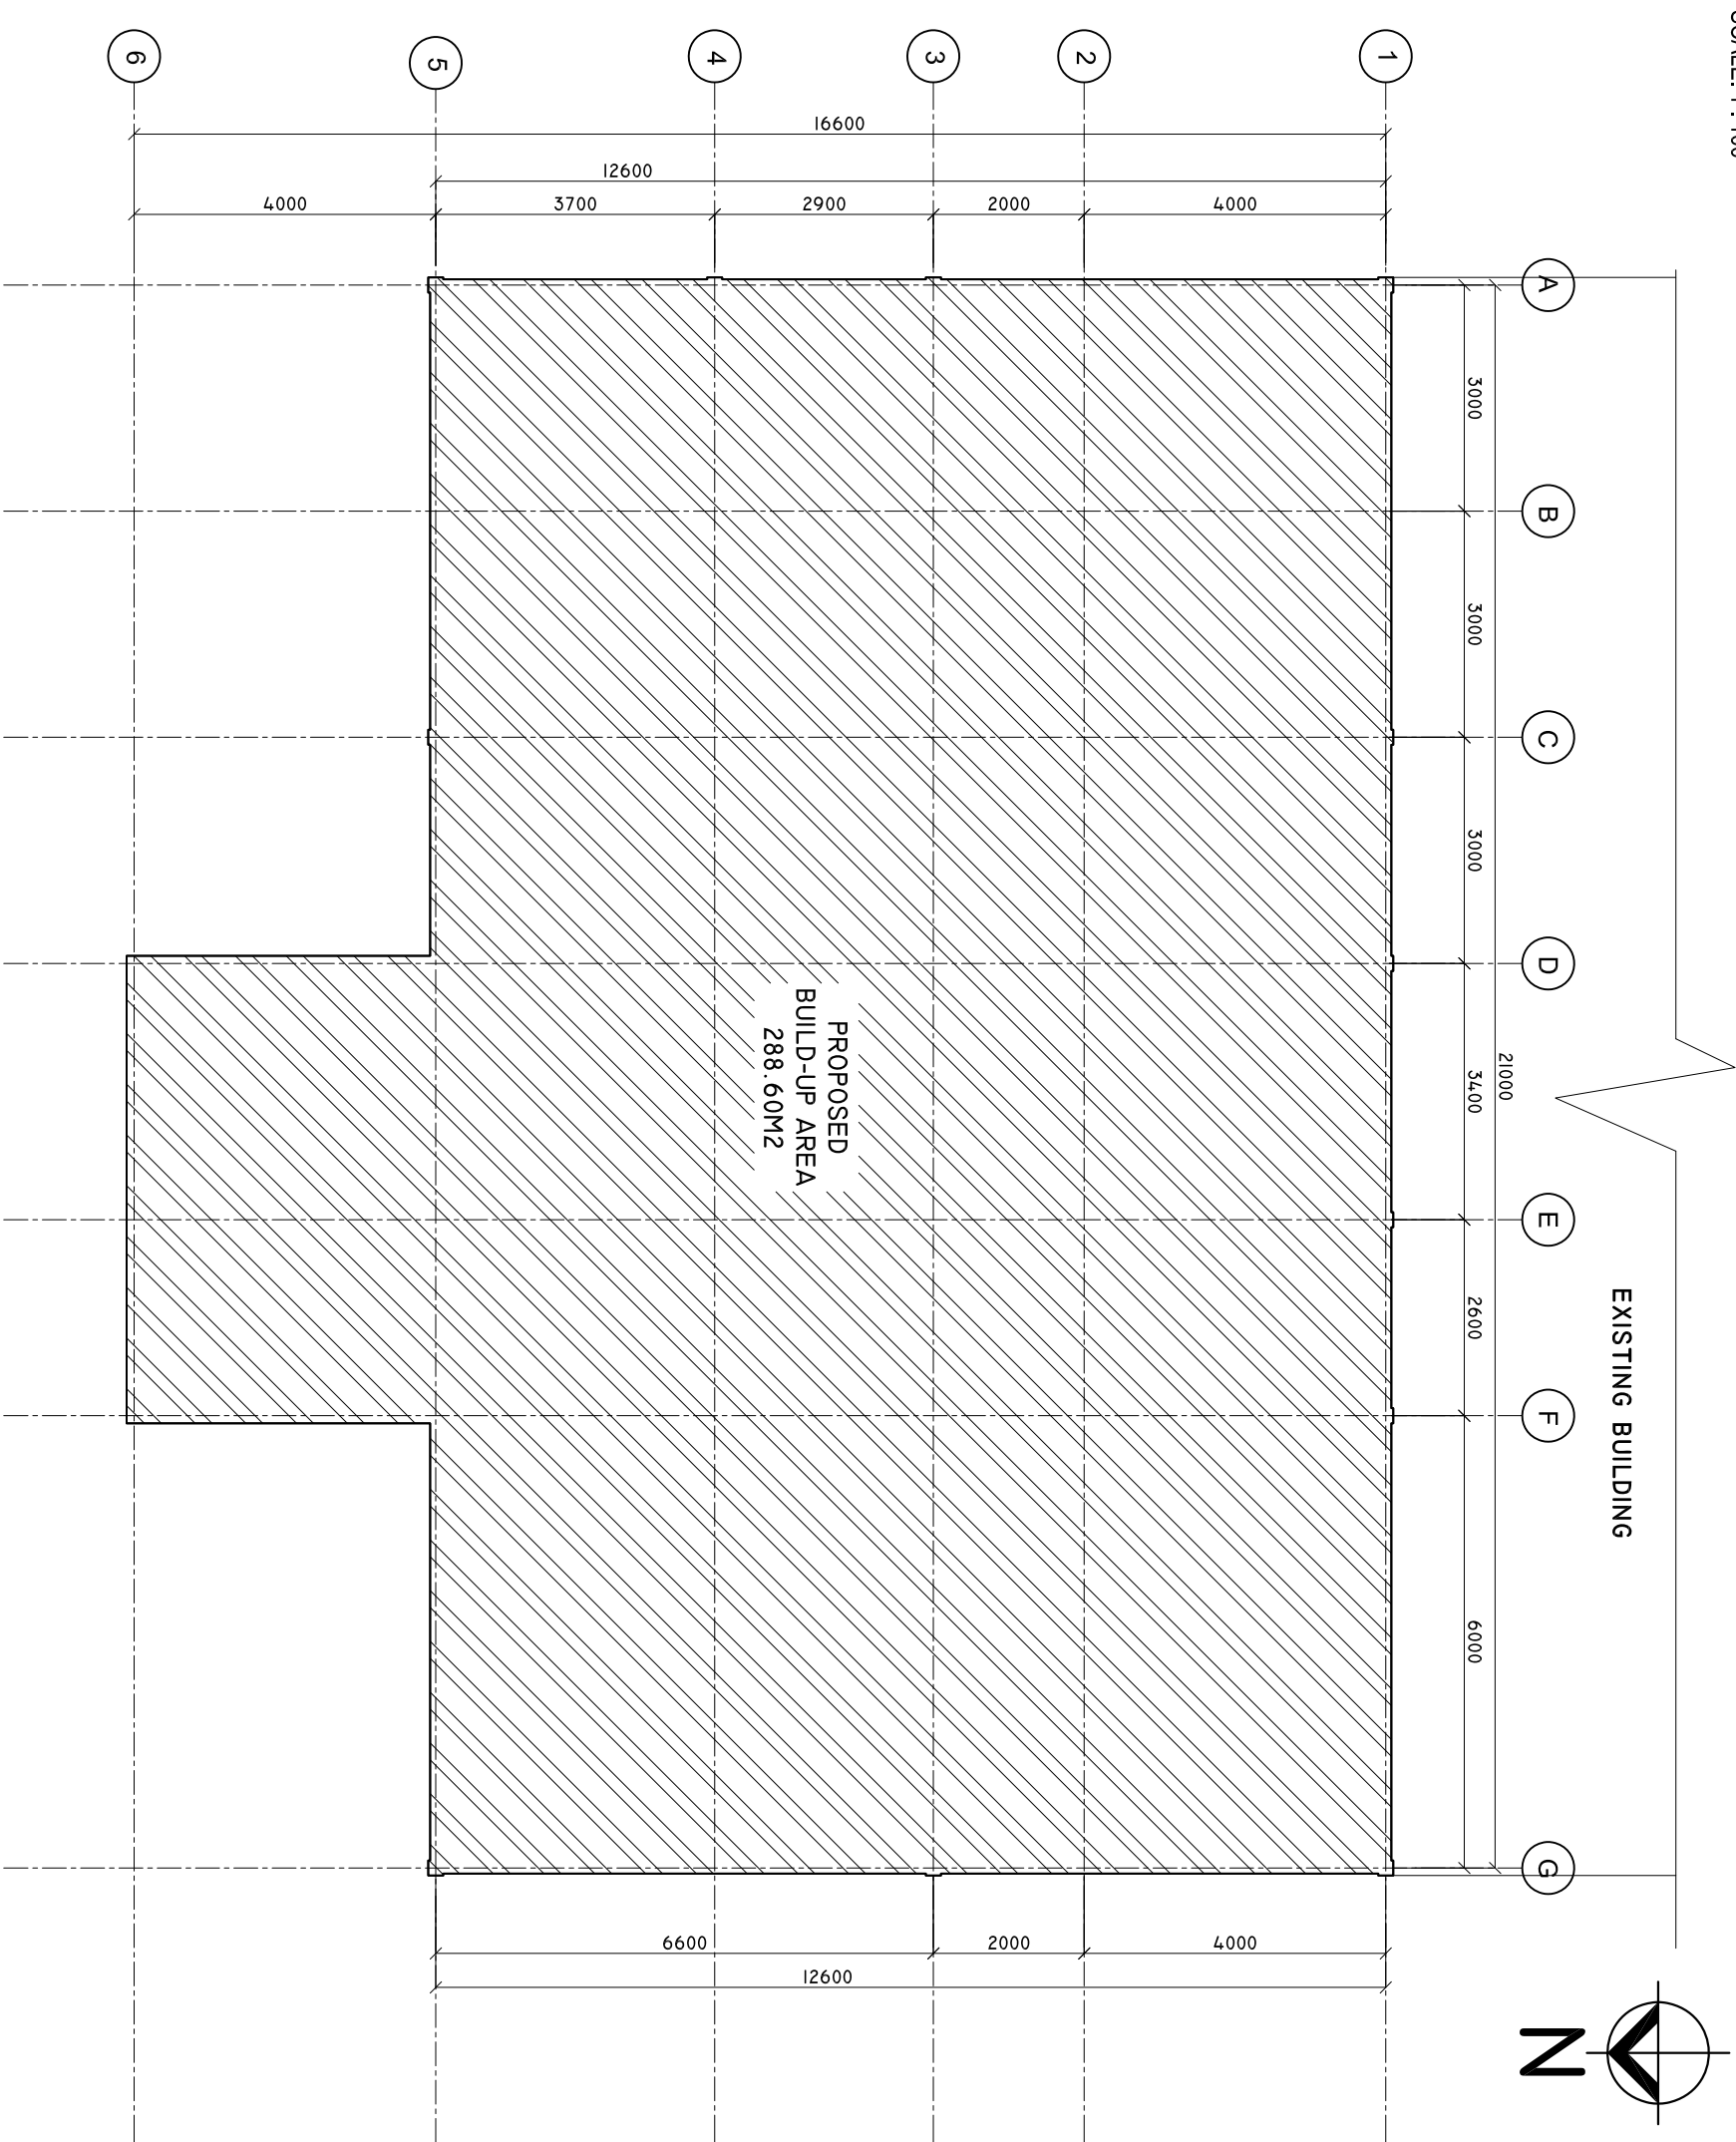

SHEET CONTENTS :

REVISION NOTES:

PROJECT:
CONSTRUCTION OF
GDH. FARES-MAATHODA
HEALTH CENTER
FINISHING WORKS

CLIENT:
MINISTRY OF HEALTH

LOCATION:
GDH. FARES-MAATHODA

CONTENTS: AS GIVEN

PROJECT MANAGER:

DESIGNER: ARIZ

CIV/STR. ENGINEER:

SURVEYED BY: -

DRAWN BY: ARIZ

CHECKED BY:

DATE : MARCH 2017

SHEET NO. : /

