

QUAY WALL UNIT

1 : 50

PROJECT:
CONSTRUCTION OF
R. MAAKURATH HARBOUR


CONTENTS:
Quay Wall Corner
Block Details

DRAWING NO.:
001

SCALE:
NTS

DATE:
24 FEBRUARY 2017

ENGINEERING DIVISION
MINISTRY OF HOUSING AND INFRASTRUCTURE
AMENEE MAGU MALE 20392
REPUBLIC OF MALDIVES
TEL: 300 4300, FAX: 300 4301

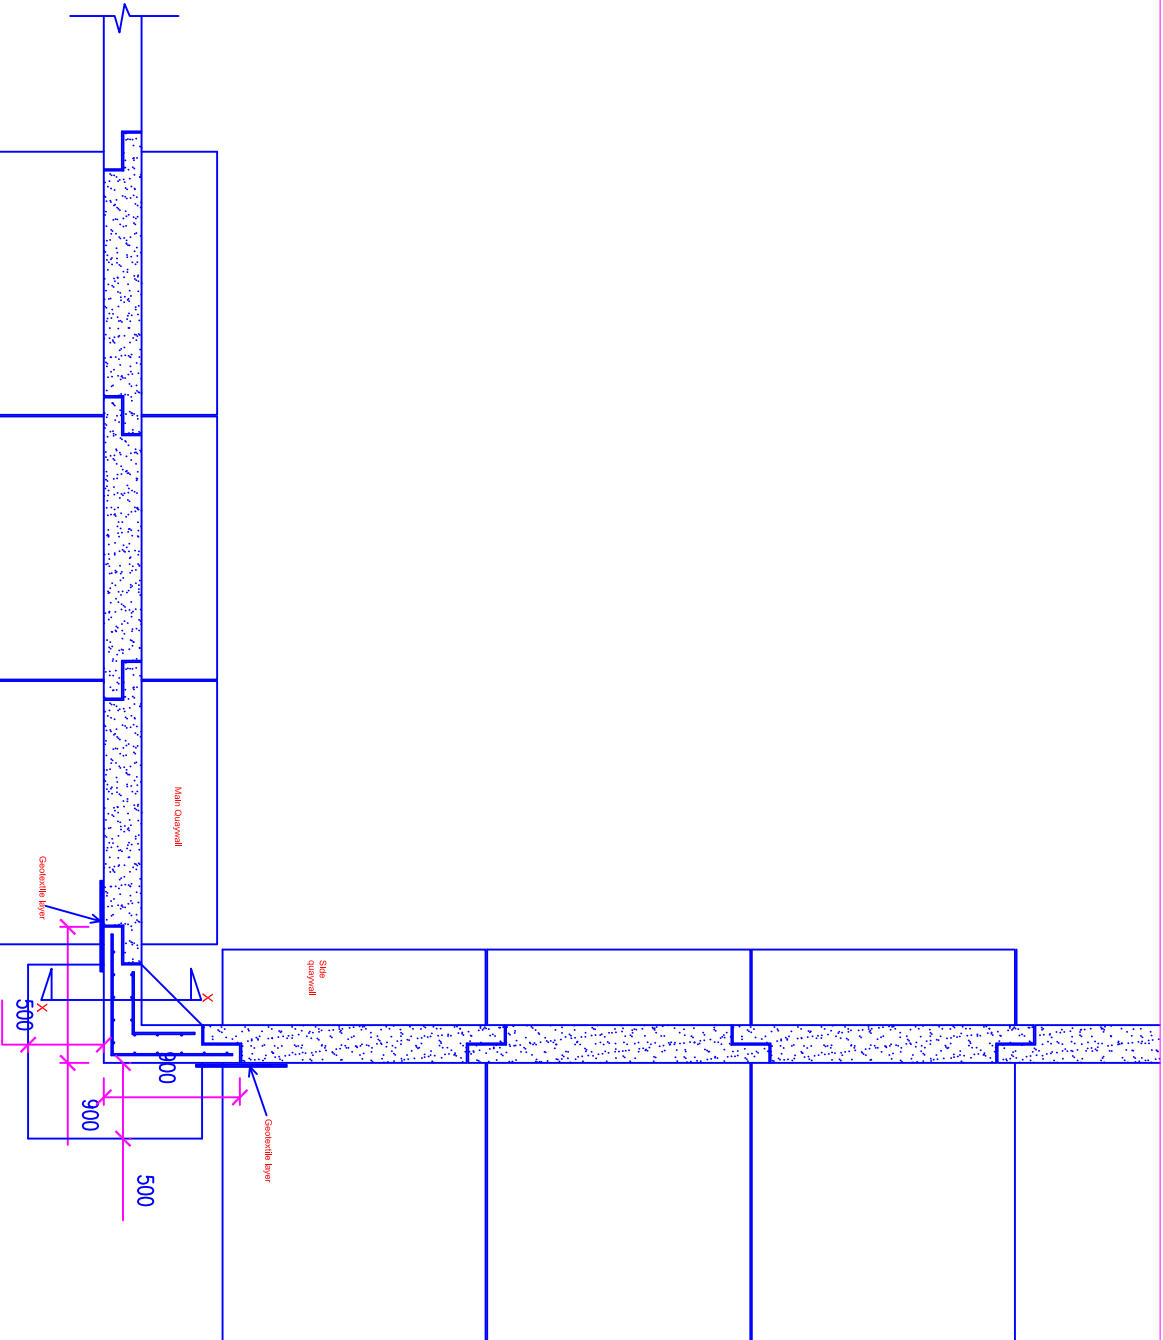

PROJECT:
CONSTRUCTION OF
R. MAAKURATH HARBOUR



CONTENTS:
Quay Wall Corner
Block Details

DRAWING NO.:
002

SCALE:
NTS

DATE:
24 FEBRUARY 2017

ENGINEERING DIVISION
MINISTRY OF HOUSING AND INFRASTRUCTURE
AMERIYEE MAGU, MALE 20392
REPUBLIC OF MALDIVES
TEL: 300 4300, FAX: 300 4301

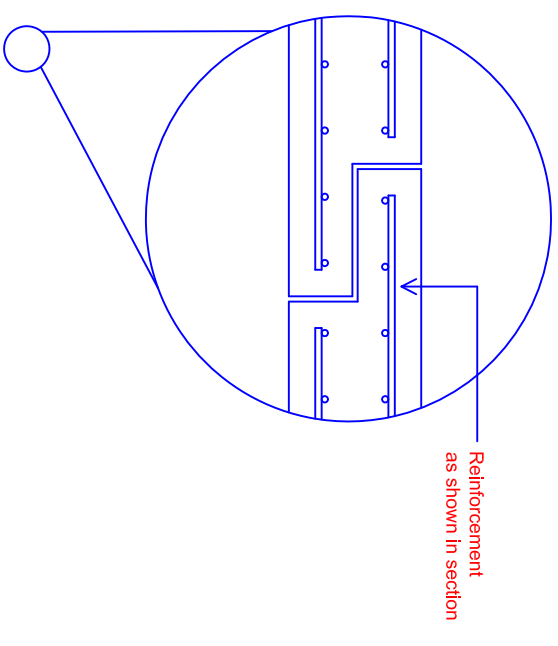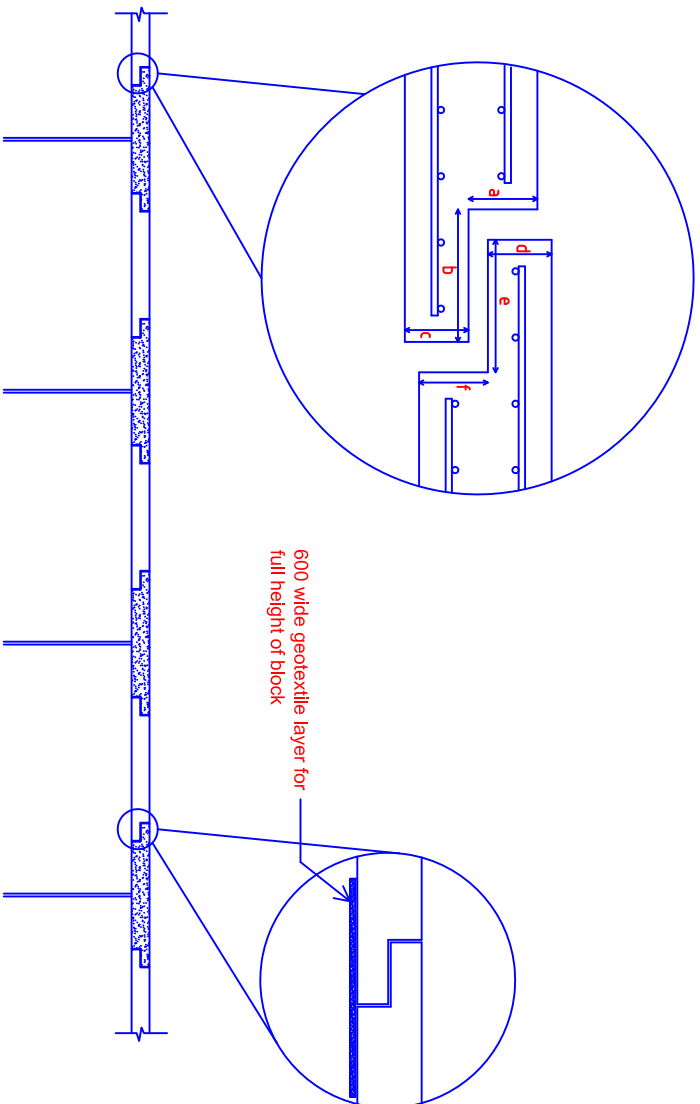

Anchor Rods

INTERLOCKING OF BLOCKS

PROJECT:
CONSTRUCTION OF
R. MAAKURATH HARBOUR


CONTENTS:
Quay Wall Interlocking
of Blocks

DRAWING NO.:
003

SCALE:
NTS

DATE:
24 FEBRUARY 2017

ENGINEERING DIVISION
MINISTRY OF HOUSING AND INFRASTRUCTURE
REPUBLIC OF MALDIVES
JALUWU
20392
TEL: 300 4300, FAX: 300 4301

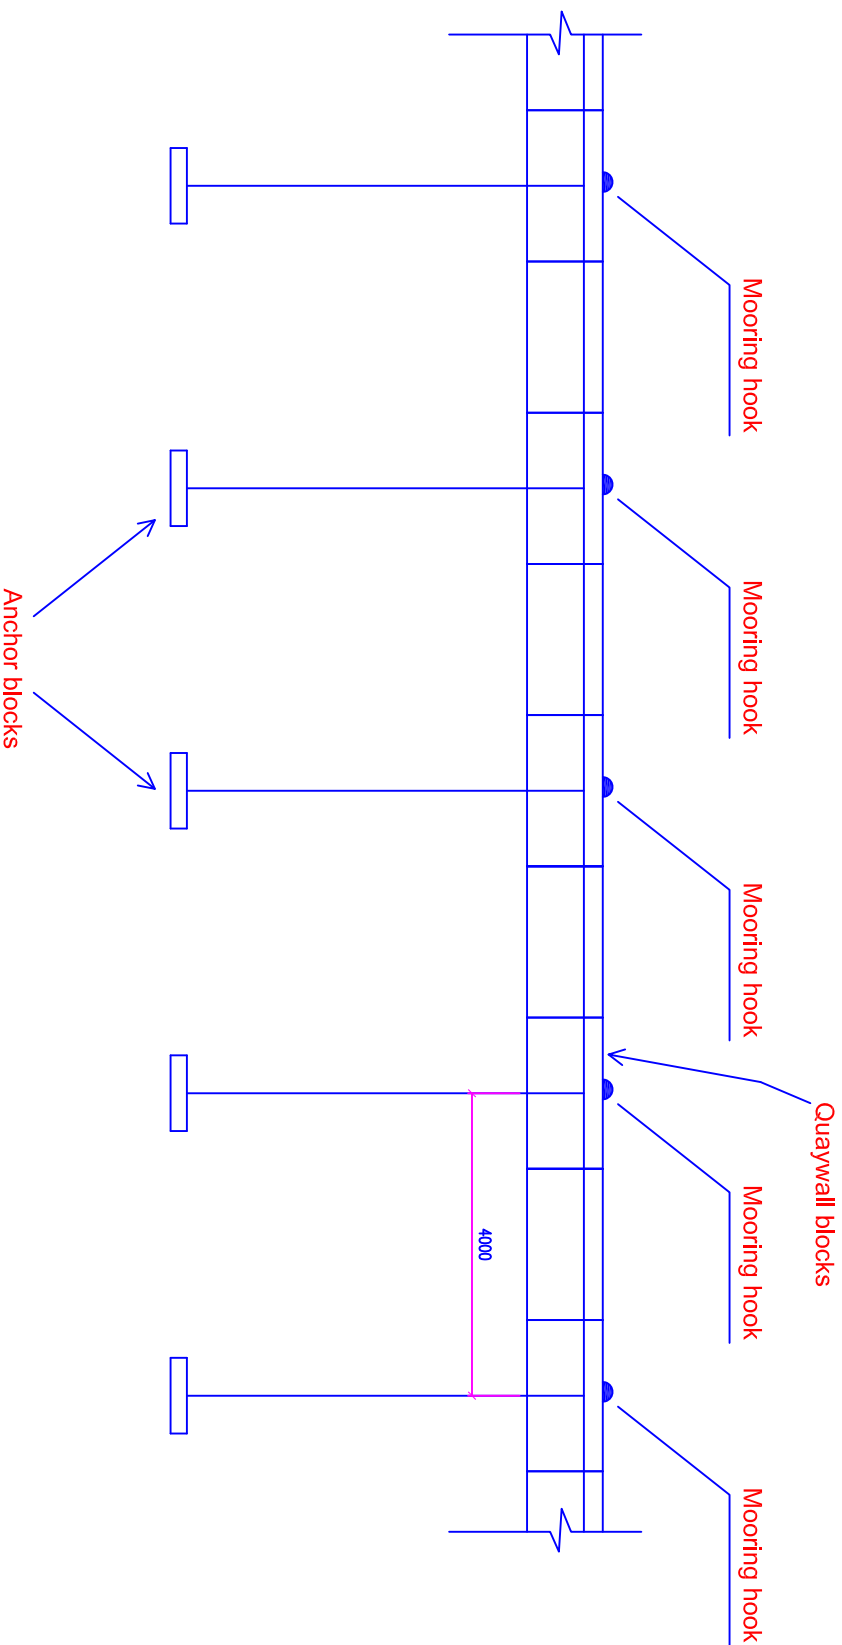

PROJECT:
CONSTRUCTION OF
R. MAAKURATH HARBOUR

CONTENTS:
Mooring Hook
Installation Layout


DRAWING NO.:
004

SCALE:
NTS

DATE:
24 FEBRUARY 2017



ENGINEERING DIVISION
MINISTRY OF HOUSING AND INFRASTRUCTURE
REPUBLIC OF MALDIVES
TEL: 300 4300, FAX: 300 4301

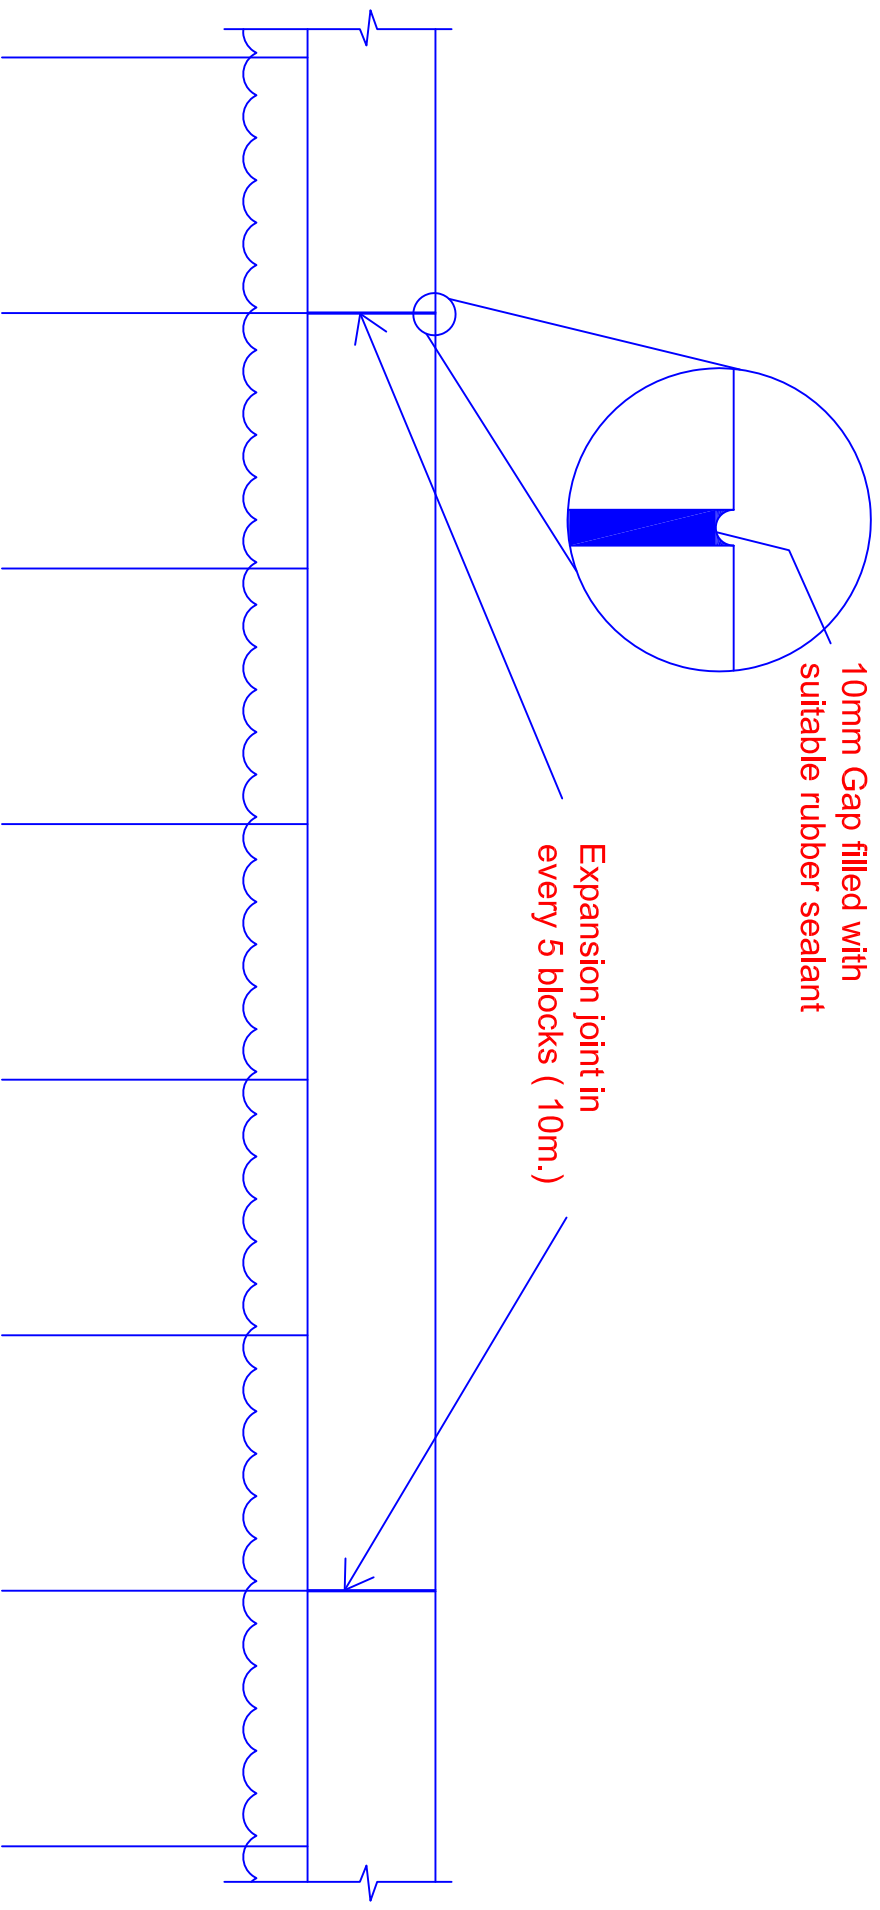

PROJECT:
CONSTRUCTION OF
R. MAAKURATH HARBOUR

CONTENTS:
Quay Wall Expansion
Gap Detail


DRAWING NO.:
006

SCALE:
NTS

DATE:
24 FEBRUARY 2017



ENGINEERING DIVISION
MINISTRY OF HOUSING AND INFRASTRUCTURE
REPUBLIC OF MALDIVES
TEL: 300 4300, FAX: 300 4301

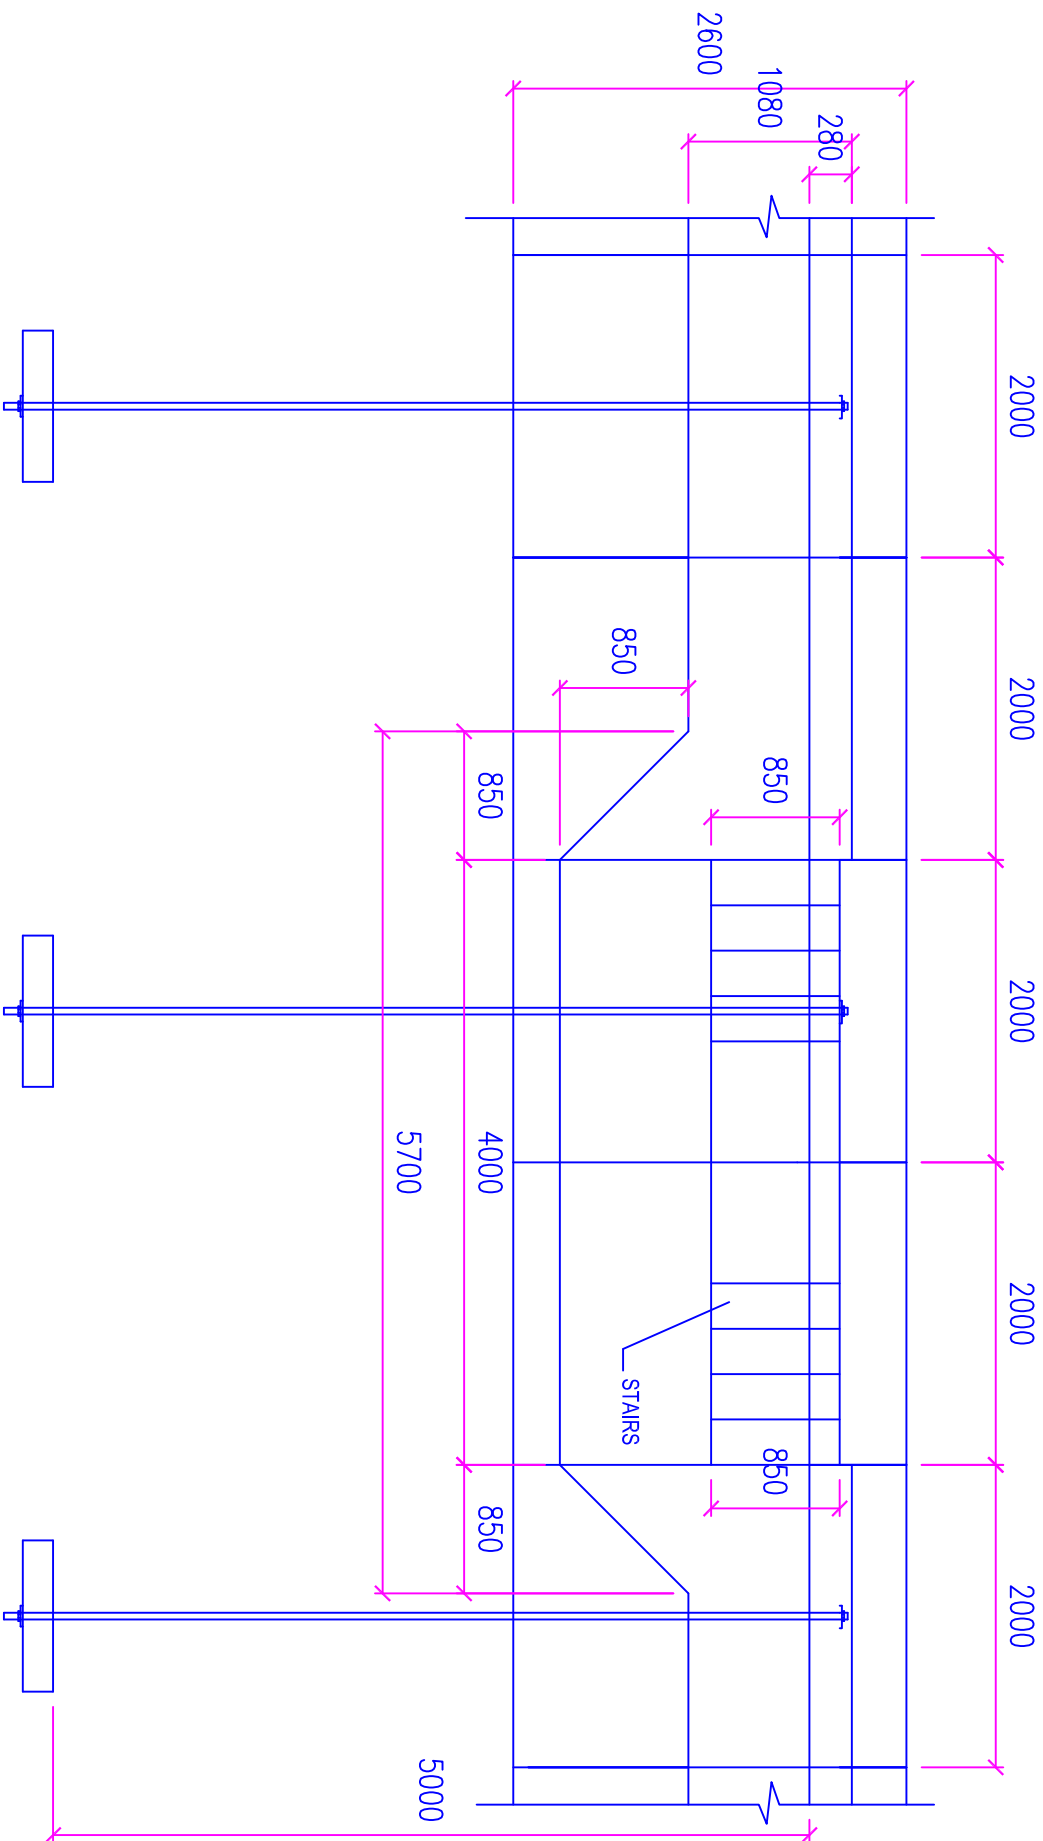

QUAY WALL & STAIRCASE PLAN

PROJECT:
CONSTRUCTION OF
R. MAAKURATH HARBOUR

CONTENTS:
Quaywall Staircase
Plan


DRAWING NO.:
007

SCALE:
NTS

DATE:
24 FEBRUARY 2017



ENGINEERING DIVISION
MINISTRY OF HOUSING AND INFRASTRUCTURE
REPUBLIC OF MALDIVES
TEL: 300 4300, FAX: 300 4301

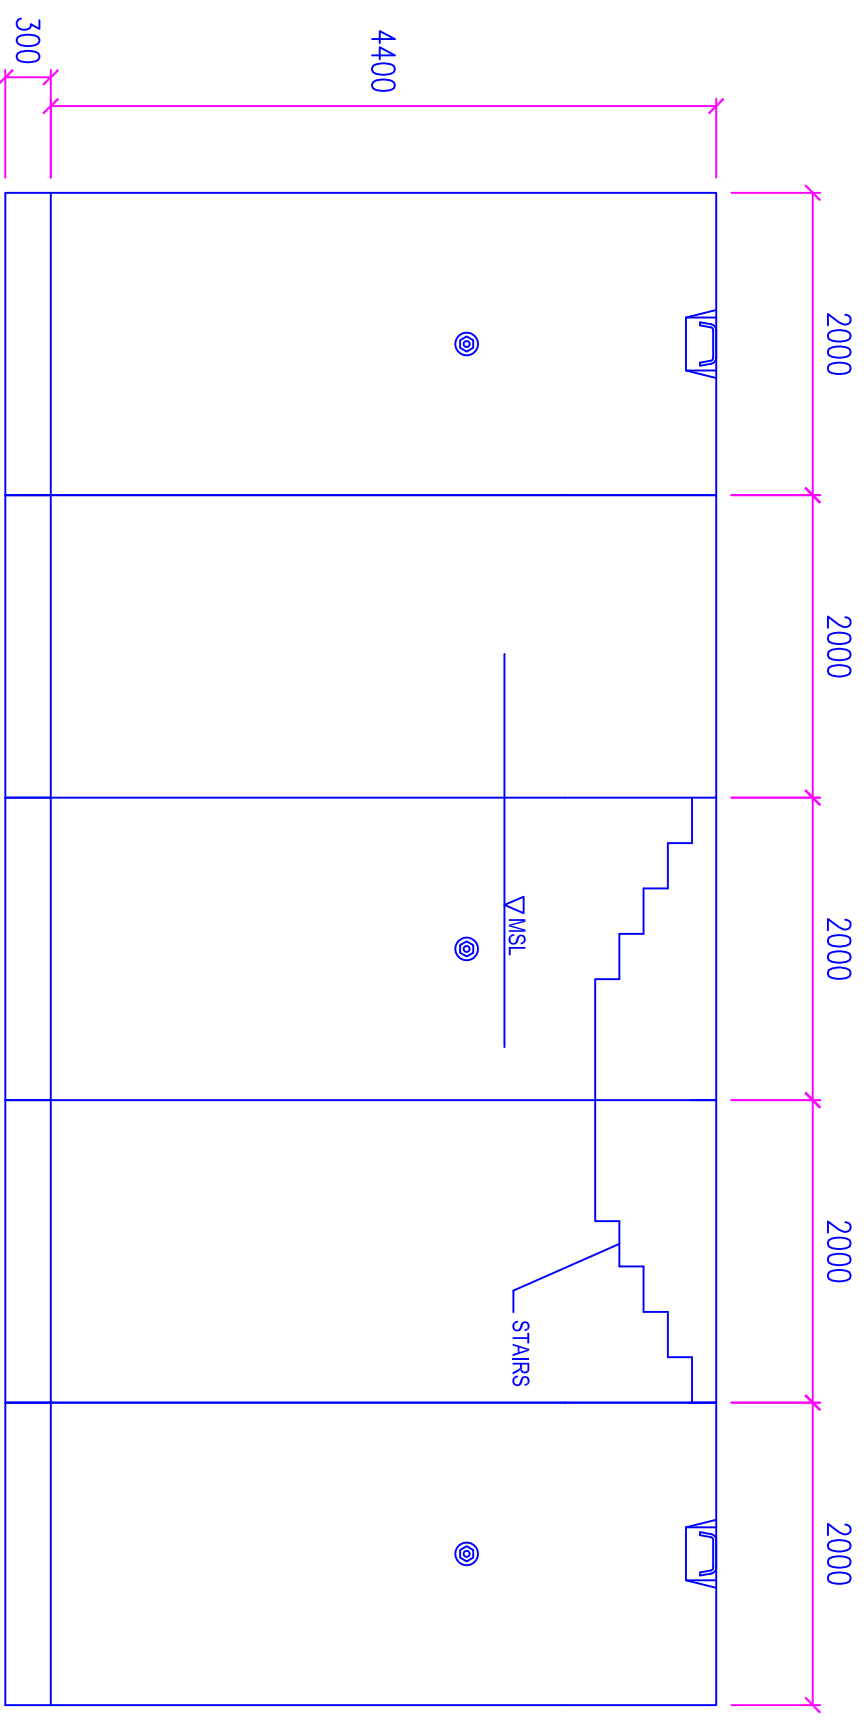

PROJECT:
CONSTRUCTION OF
R. MAAKURATH HARBOUR


CONTENTS:
Quay Wall Staircase
Front Elevation

DRAWING NO.:
008

SCALE:
NTS

DATE:
24 FEBRUARY 2017

ENGINEERING DIVISION
MINISTRY OF HOUSING AND INFRASTRUCTURE
REPUBLIC OF MALDIVES
TEL: 300 4300, FAX: 300 4301

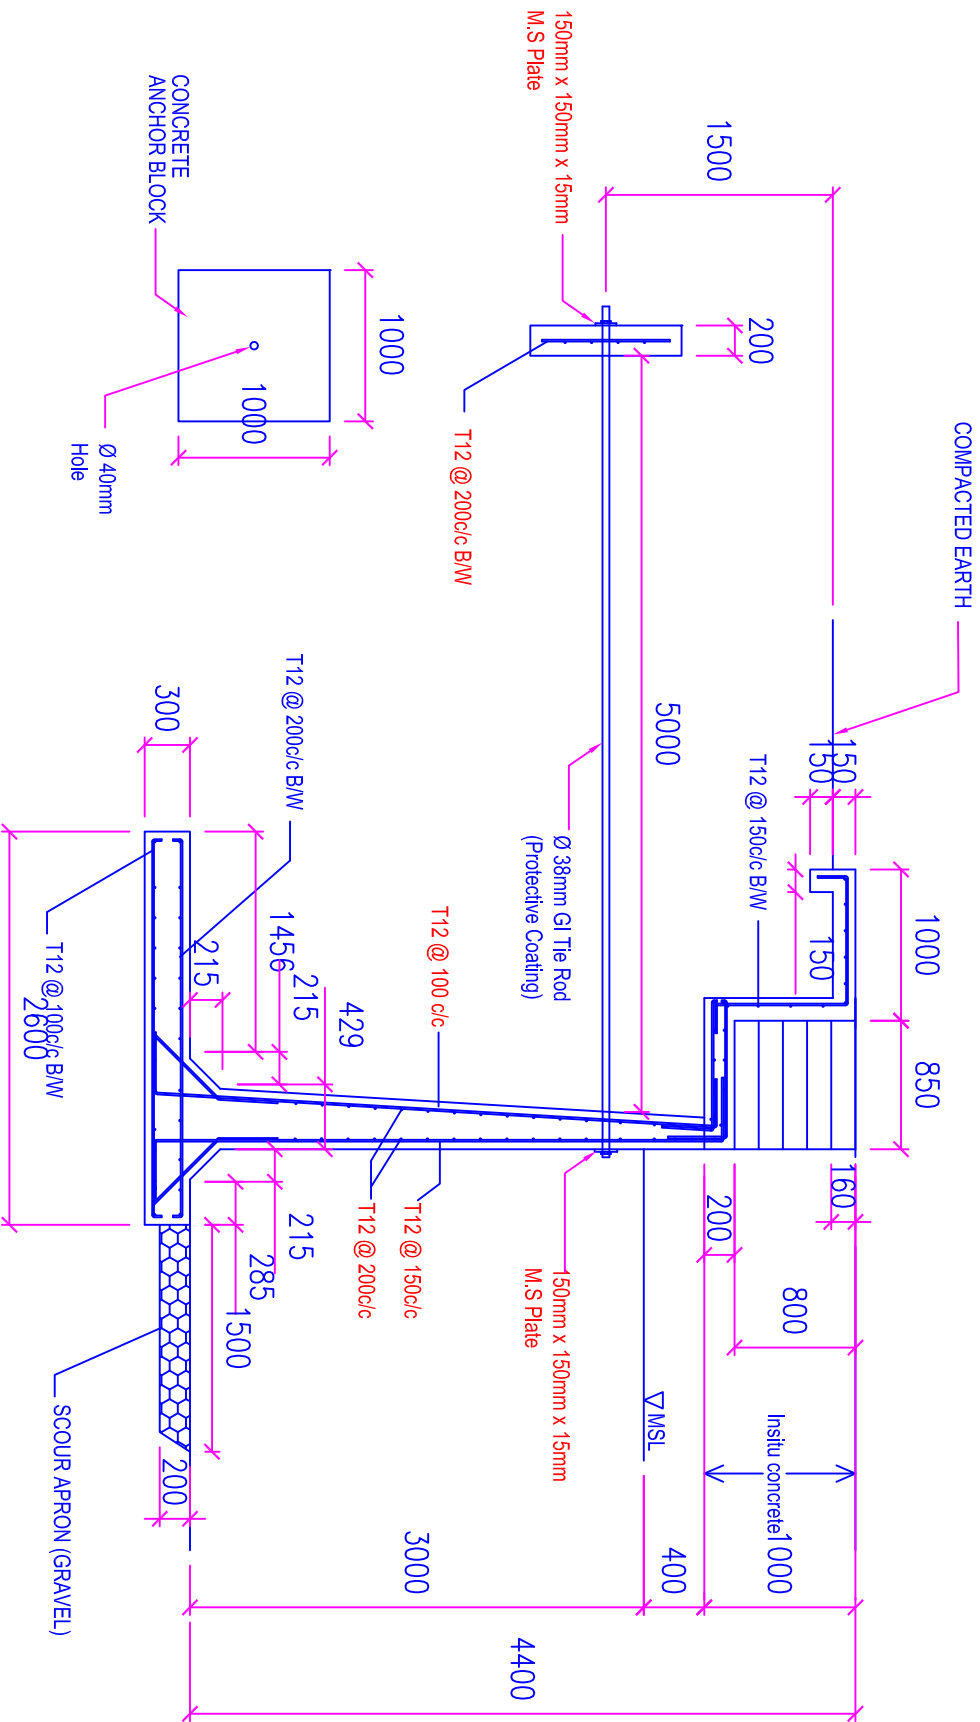

STAIR DETAIL

SCALE 1 : 50

PROJECT:

CONSTRUCTION OF
R. MAAKURATH HARBOUR

CONTENTS:

Quay Wall Stair Detail

DRAWING NO.:

009

SCALE:

NTS

DATE:

24 FEBRUARY 2017



ENGINEERING DIVISION
MINISTRY OF HOUSING AND INFRASTRUCTURE
REPUBLIC OF MALDIVES
TEL: 300 4300, FAX: 300 4301