




Name	Size	Reinforcement
F1	750 X 750 X 250mm	T10@200 c/c BW
NOTE: Foundation Depth is 750mm Below Ground Level		

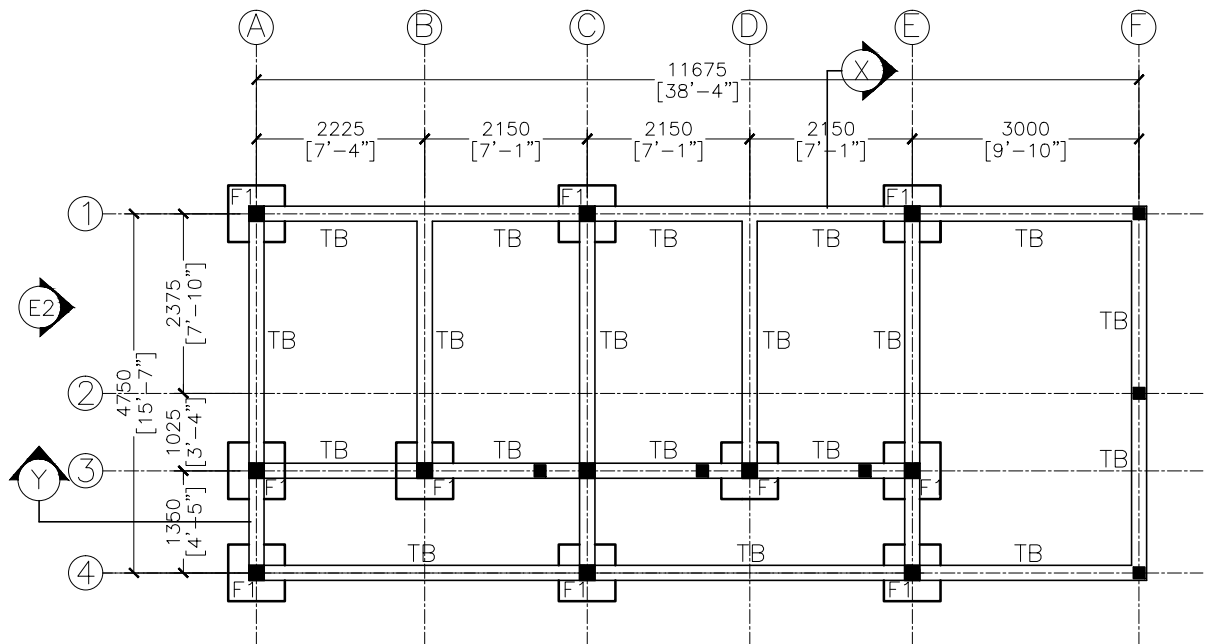

FOUNDATION PLAN  
SCALE 1:100

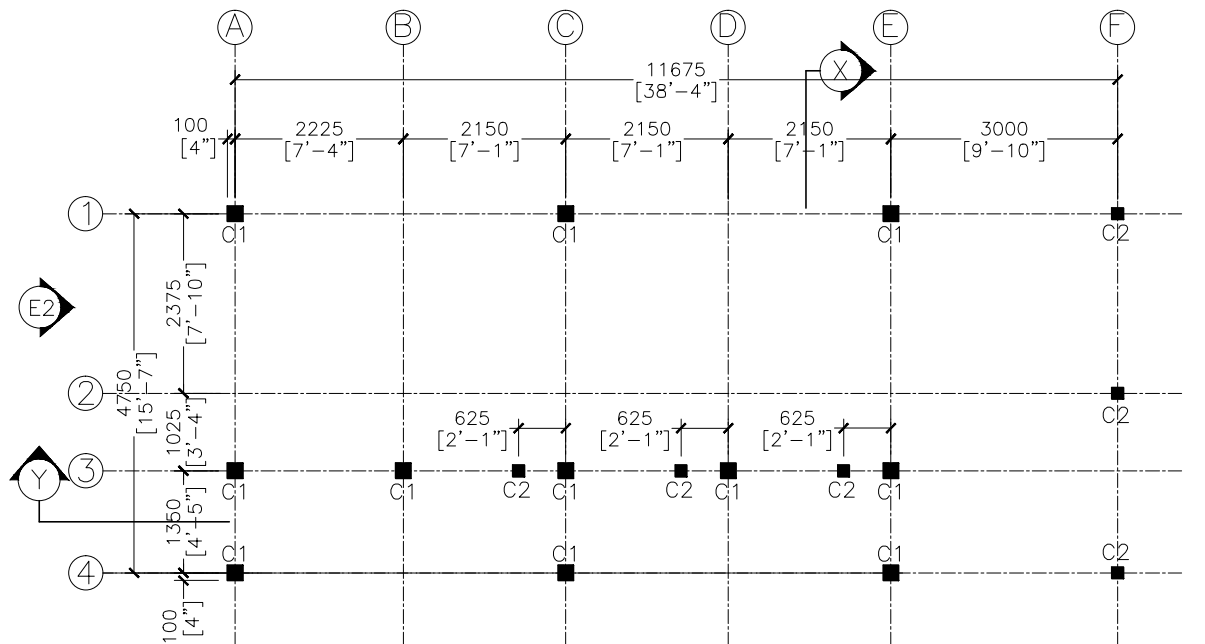

COLUMN SETTING LAYOUT  
SCALE 1:100

 <b>INFRASTRUCTURE UNIT</b> <b>FINANCE DEPARTMENT</b> <small>MALDIVES POLICE SERVICE</small> <small>MALE' REPUBLIC OF MALDIVES</small>	PROJECT TITLE	RECOMMENDATION APPROVED BY	DESIGN APPROVED BY	APPROVED BY	ARCHITECT / DESIGNER	DRAWN BY	DATE	DRAWING NO
	GA. GEMANAFUSHI POLICE STATION. CELL BLOCK BLOCK	ABDUL MANNAAN YOOSUF CHIEF SUPERINTENDENT OF POLICE	AZEEM WAHEED CHIEF INSPECTOR OF POLICE	AHMED MOHAMED CHIEF SUPERINTENDENT OF POLICE	AHMED MOOSA SUB INSPECTOR OF POLICE STRUCTURAL ENGINEER	ISMAIL RAFAEU POLICE STATION INSPECTOR CHECKED BY	25 - 05 - 2013 REVISED DATE 07 - 08 - 2015	CB - S1 SHEET NO