




STRUCTURAL DETAILS
SCALE 1:20

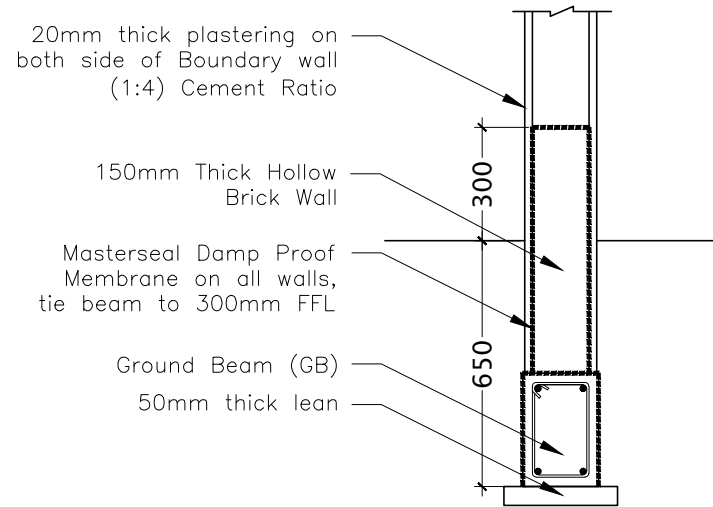



DAMP PROOFING DETAILS
SCALE 1:20

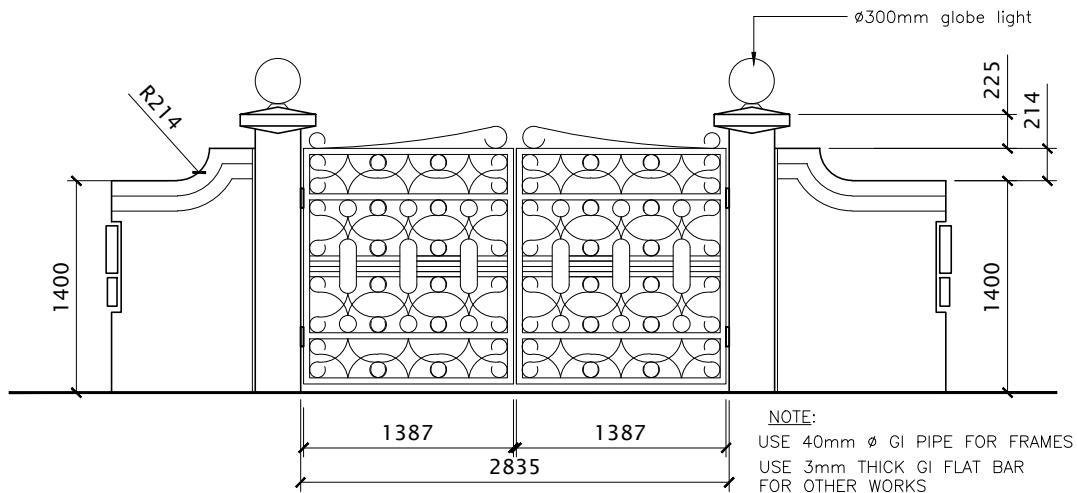


ELEVATION
SCALE 1:50

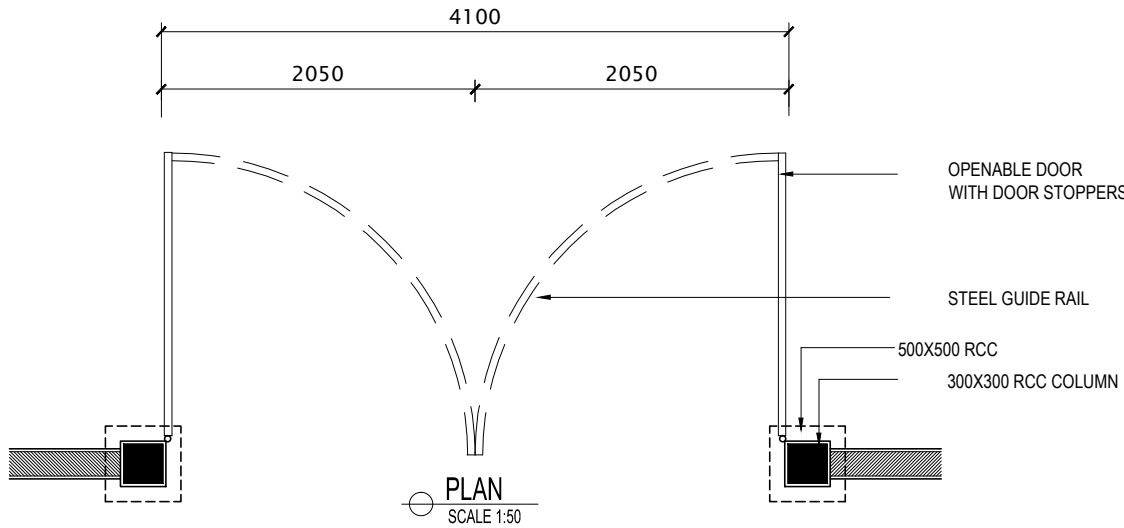


ENTRANCE - 02

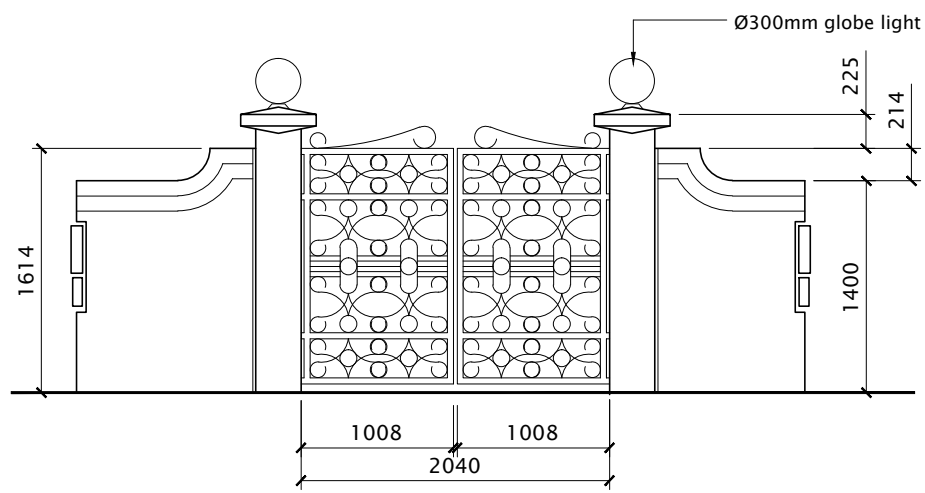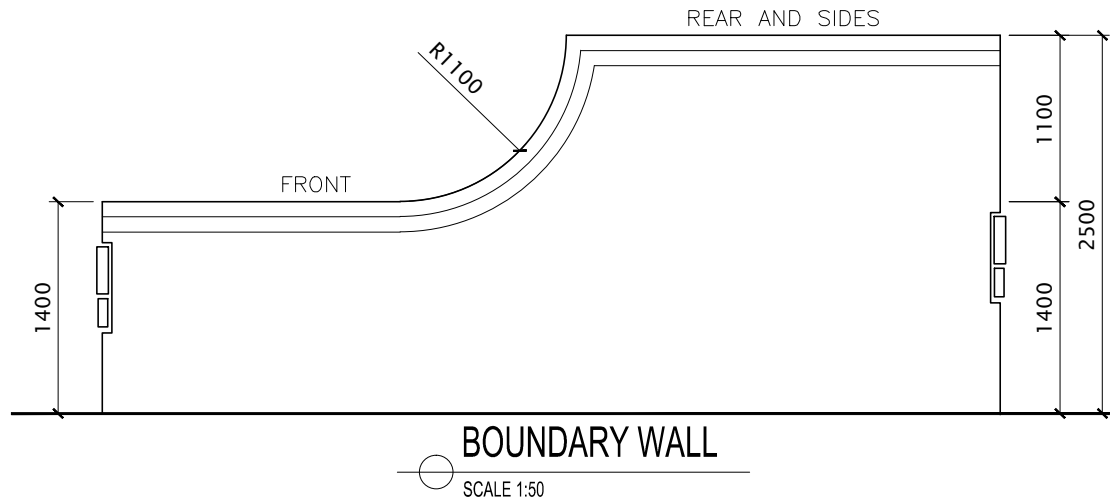

ELEVATION
SCALE 1:50

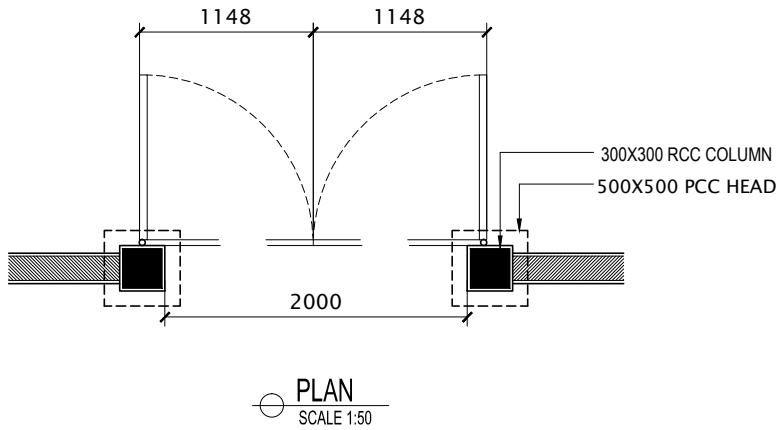

ENTRANCE - 01

 INFRASTRUCTURE UNIT FINANCE DEPARTMENT MALDIVES POLICE SERVICE MALE' REPUBLIC OF MALDIVES	PROJECT TITLE GA. GEMANAFUSHI POLICE STATION SITE PLAN	RECOMMENDATION APPROVED BY ABDUL MANNAAN YOOSUF CHIEF SUPERINTENDENT OF POLICE	DESIGN APPROVED BY AZEEM WAHEED CHIEF INSPECTOR OF POLICE	APPROVED BY AHMED MOHAMED CHIEF SUPERINTENDENT OF POLICE	ARCHITECT / DESIGNER AHMED MOOSA SUB INSPECTOR OF POLICE STRUCTURAL ENGINEER	DRAWN BY AHMED MOOSA SUB INSPECTOR OF POLICE CHECKED BY	DATE 25 - 05 - 2013 REVISED DATE 25 - 05 - 2015	DRAWING NO OB - D3 SHEET NO 15/44