



FOUNDATION PLAN

SCALE 1:100

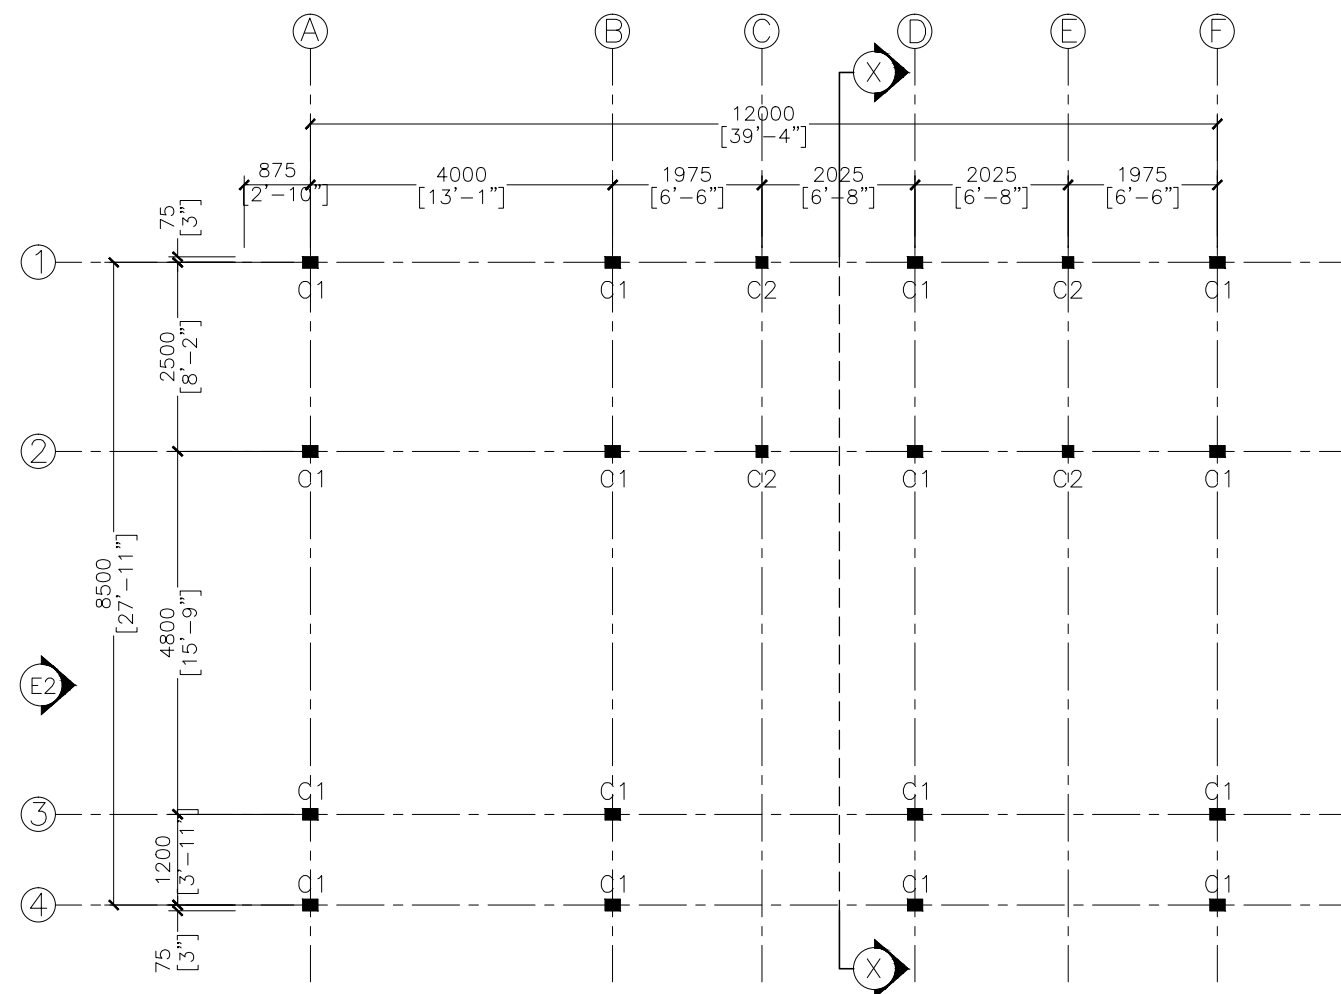

COLUMN SETTING LAYOUT

SCALE 1:100

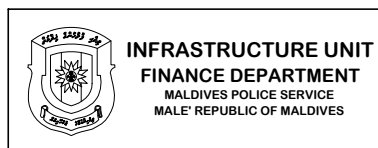

PROJECT TITLE
**GA. GEMANAFUSHI POLICE STATION.
ACCOMMODATION BLOCK**

RECOMMENDATION APPROVED BY

ABDUL MANNAAN YOOSUF
CHIEF SUPERINTENDENT OF POLICE

DESIGN APPROVED BY

AZEEM WAHEED
CHIEF INSPECTOR OF POLICE

APPROVED BY

AHMED MOHAMED
CHIEF SUPERINTENDENT OF POLICE

ARCHITECT / DESIGNER
AHMED MOOSA
SUB INSPECTOR OF POLICE
STRUCTURAL ENGINEER

DRAWN BY
ISMAIL RAFAEU
POLICE STATION INSPECTOR
CHECKED BY

DATE
25 - 05 - 2013
REVISED DATE
07 - 08 - 2015

DRAWING NO
AB - S1
SHEET NO