


FLOOR PLAN

SCALE: 1 : 125

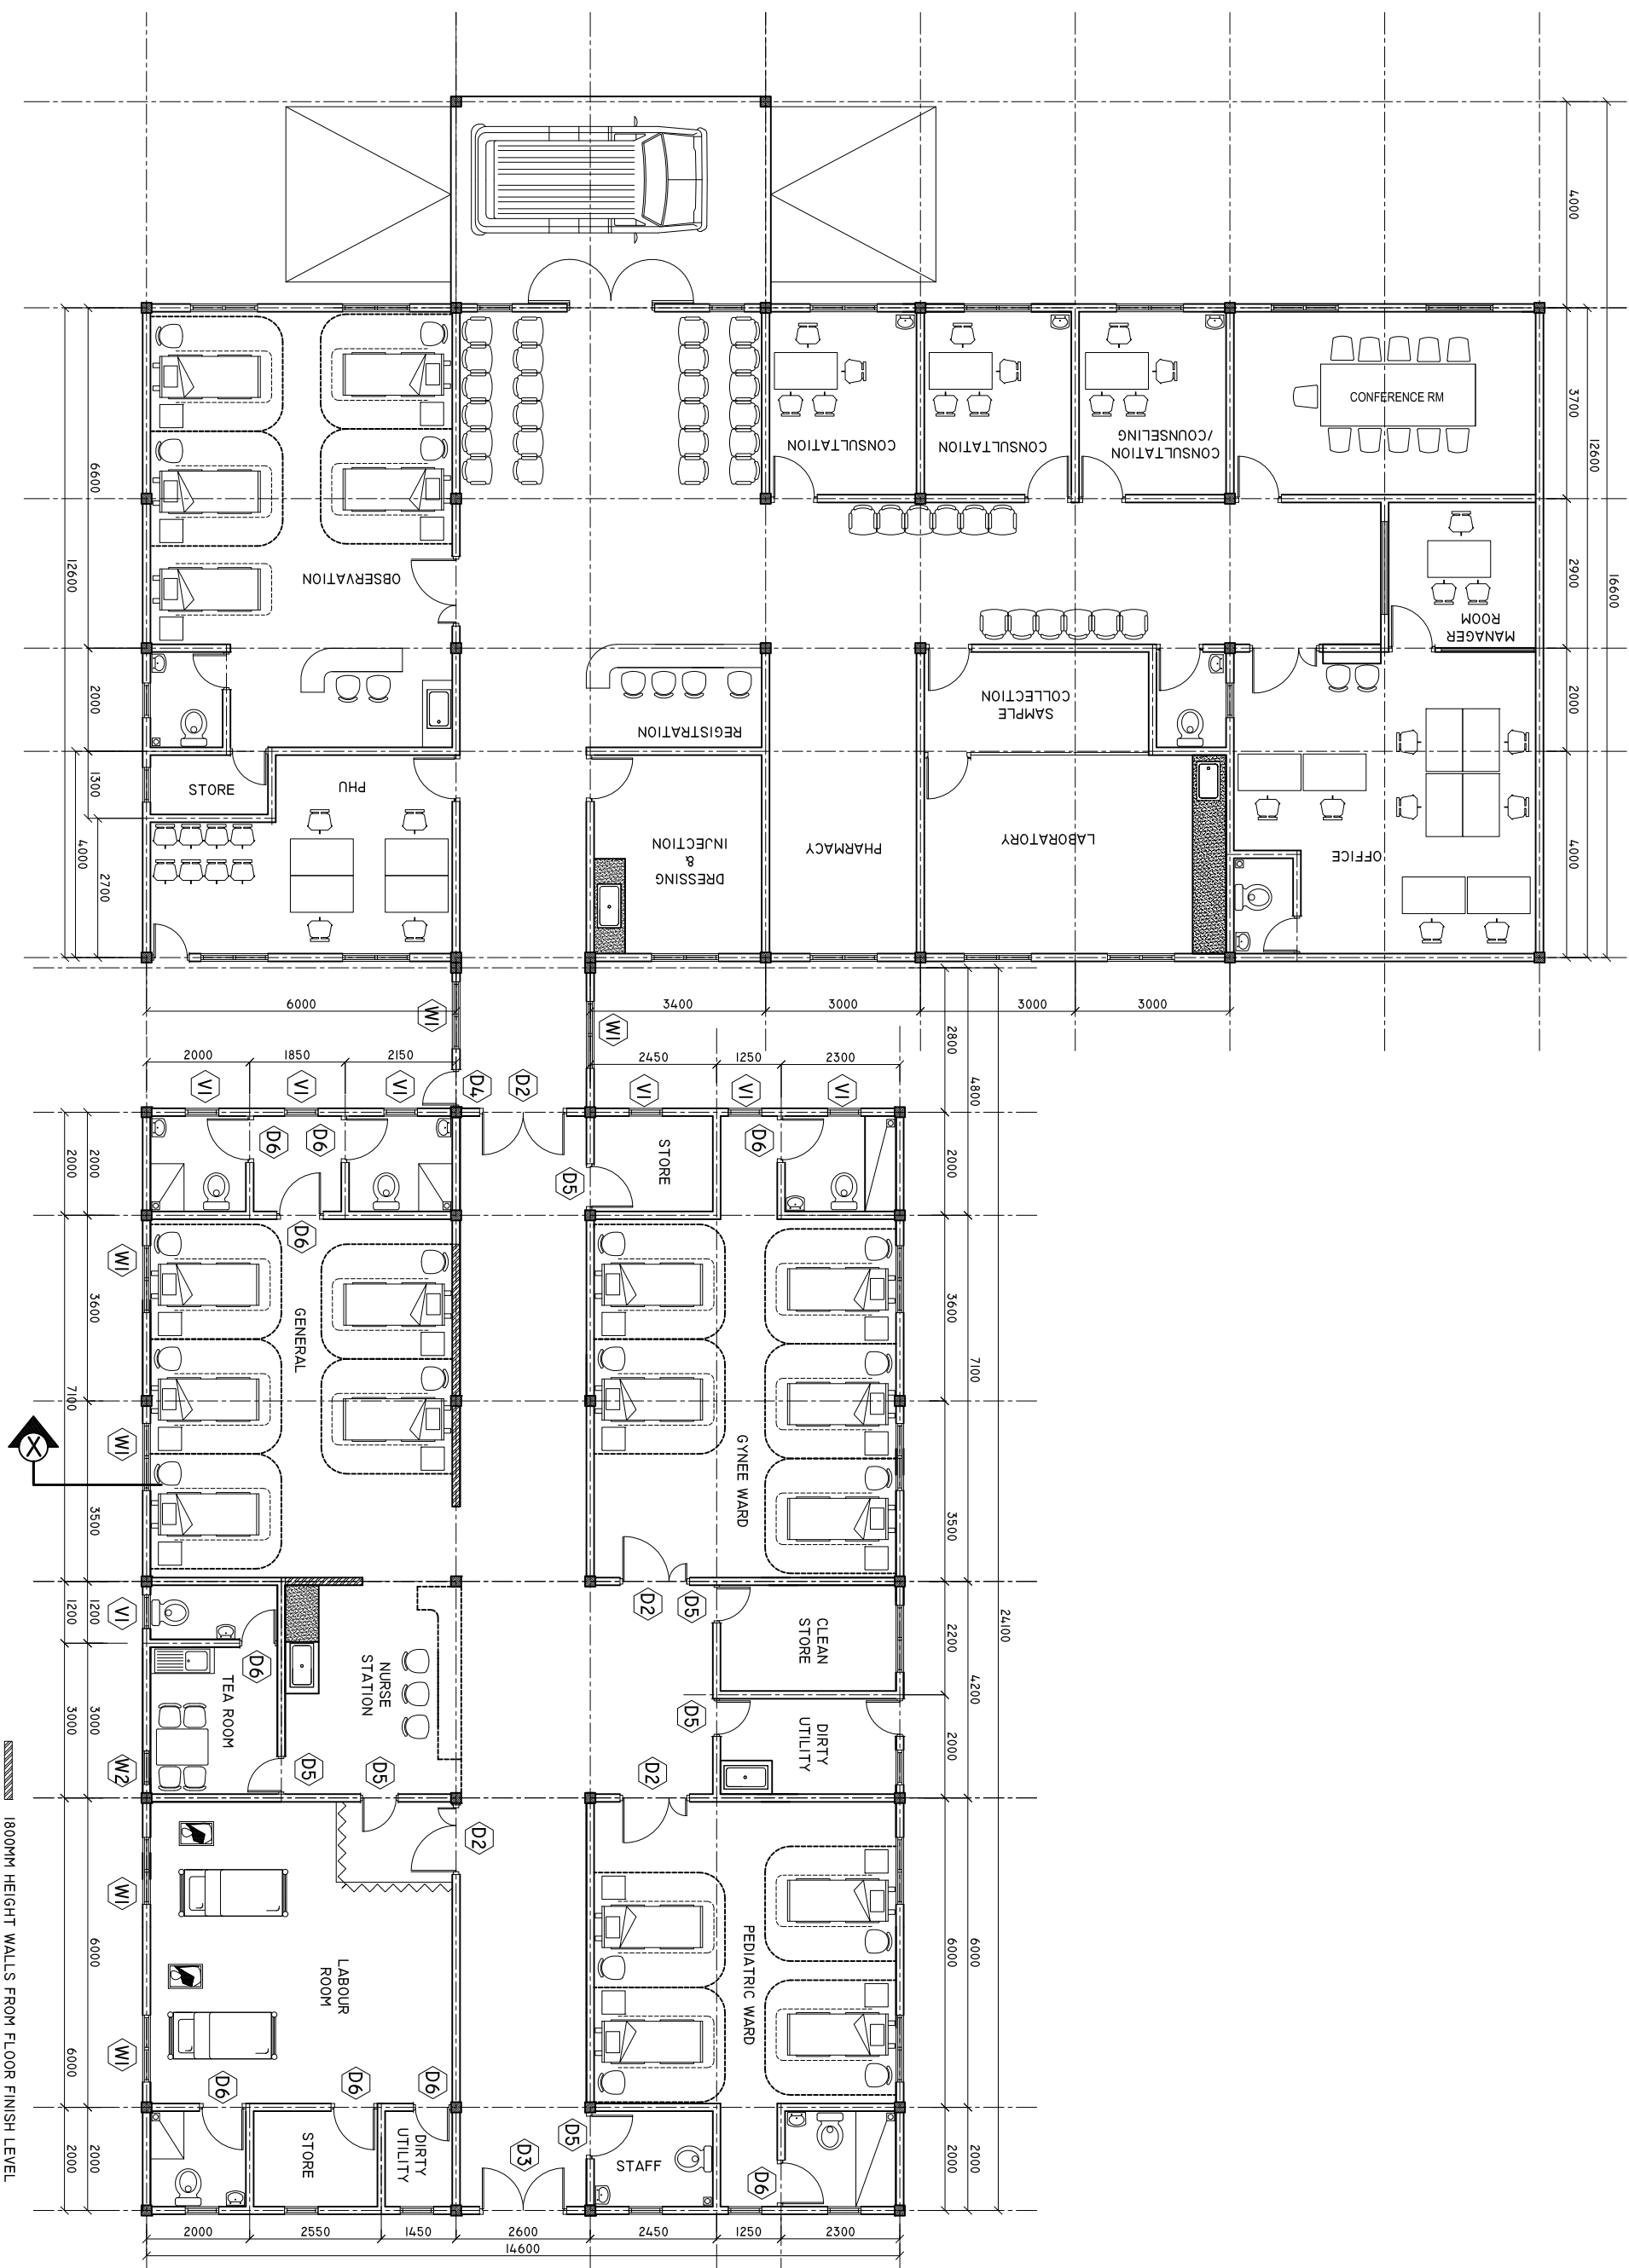

SHEET CONTENTS :

REVISION NOTES:

PROJECT:
CONSTRUCTION OF NEW
HEALTH CENTER
GDH, GADHOO

CLIENT:

MINISTRY OF HEALTH

LOCATION:

GDH, GADHOO

CONTENTS: AS GIVEN

PROJECT MANAGER:

DESIGNER: ARIZ

CIV/STR. ENGINEER:

SURVEYED BY: -

DRAWN BY: ARIZ

CHECKED BY:

DATE : JUNE 2016

SHEET NO. : /



ADMIN DIVISION
Ministry of Health
Roshanee Building
Soan Mgeel
Tel: 332 8887, Fax: 332 8889