



**LAB ROOM SINK CUPBOARD**  
**PLAN**  
**SCALE: 1 : 20**

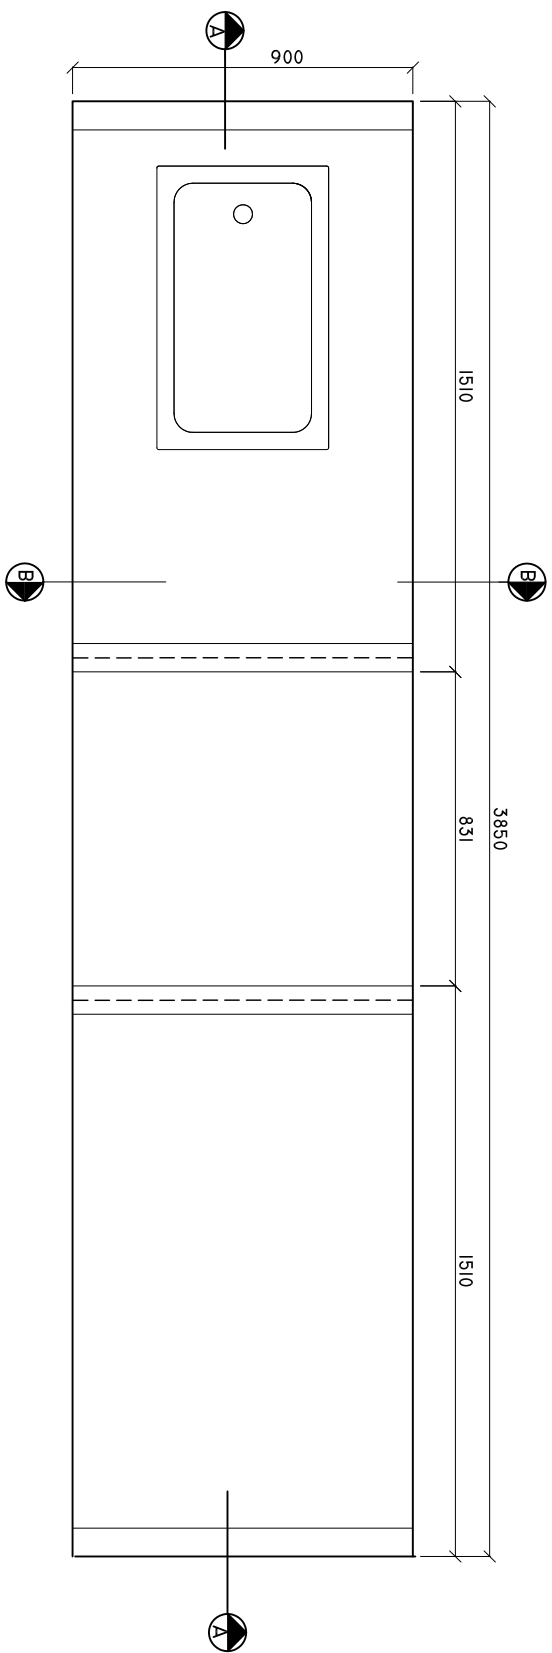


NOTE: PLEASE CHECK ALL MEASUREMENTS ON SITE BEFORE CARRYING OUT WORK

**LAB SINK CUPBOARD SECTION A-A**  
**SCALE: 1 : 20**

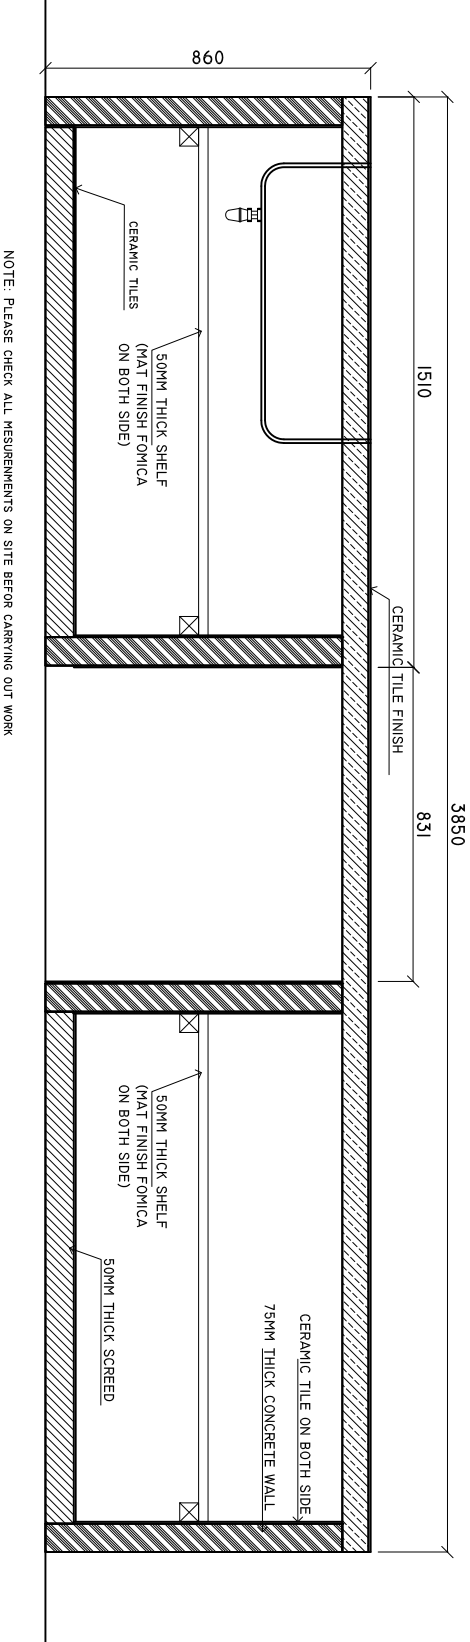

NOTE: PLEASE CHECK ALL MEASUREMENTS ON SITE BEFORE CARRYING OUT WORK

**LAB SINK CUPBOARD**  
**FRONT ELEVATION**  
**SCALE: 1 : 20**

 

SHEET CONTENTS :

REVISION NOTES:

PROJECT:  
CONSTRUCTION OF  
HEALTH CENTER  
BLOCK A

CLIENT:

MINISTRY OF HEALTH

LOCATION:

LH. HINNAVARU

CONTENTS: AS GIVEN

PROJECT MANAGER:

DESIGNER: ARIZ

CIV/STR. ENGINEER:

SURVEYED BY: -

DRAWN BY: ARIZ

CHECKED BY:

DATE : MAY 2016

SHEET NO. : /



ADMIN DIVISION  
Ministry of Health  
Roshanee Building  
Sasun Mawatha  
Tel: 332 8887, Fax: 332 8889