


SITE PLAN

SCALE 1:400

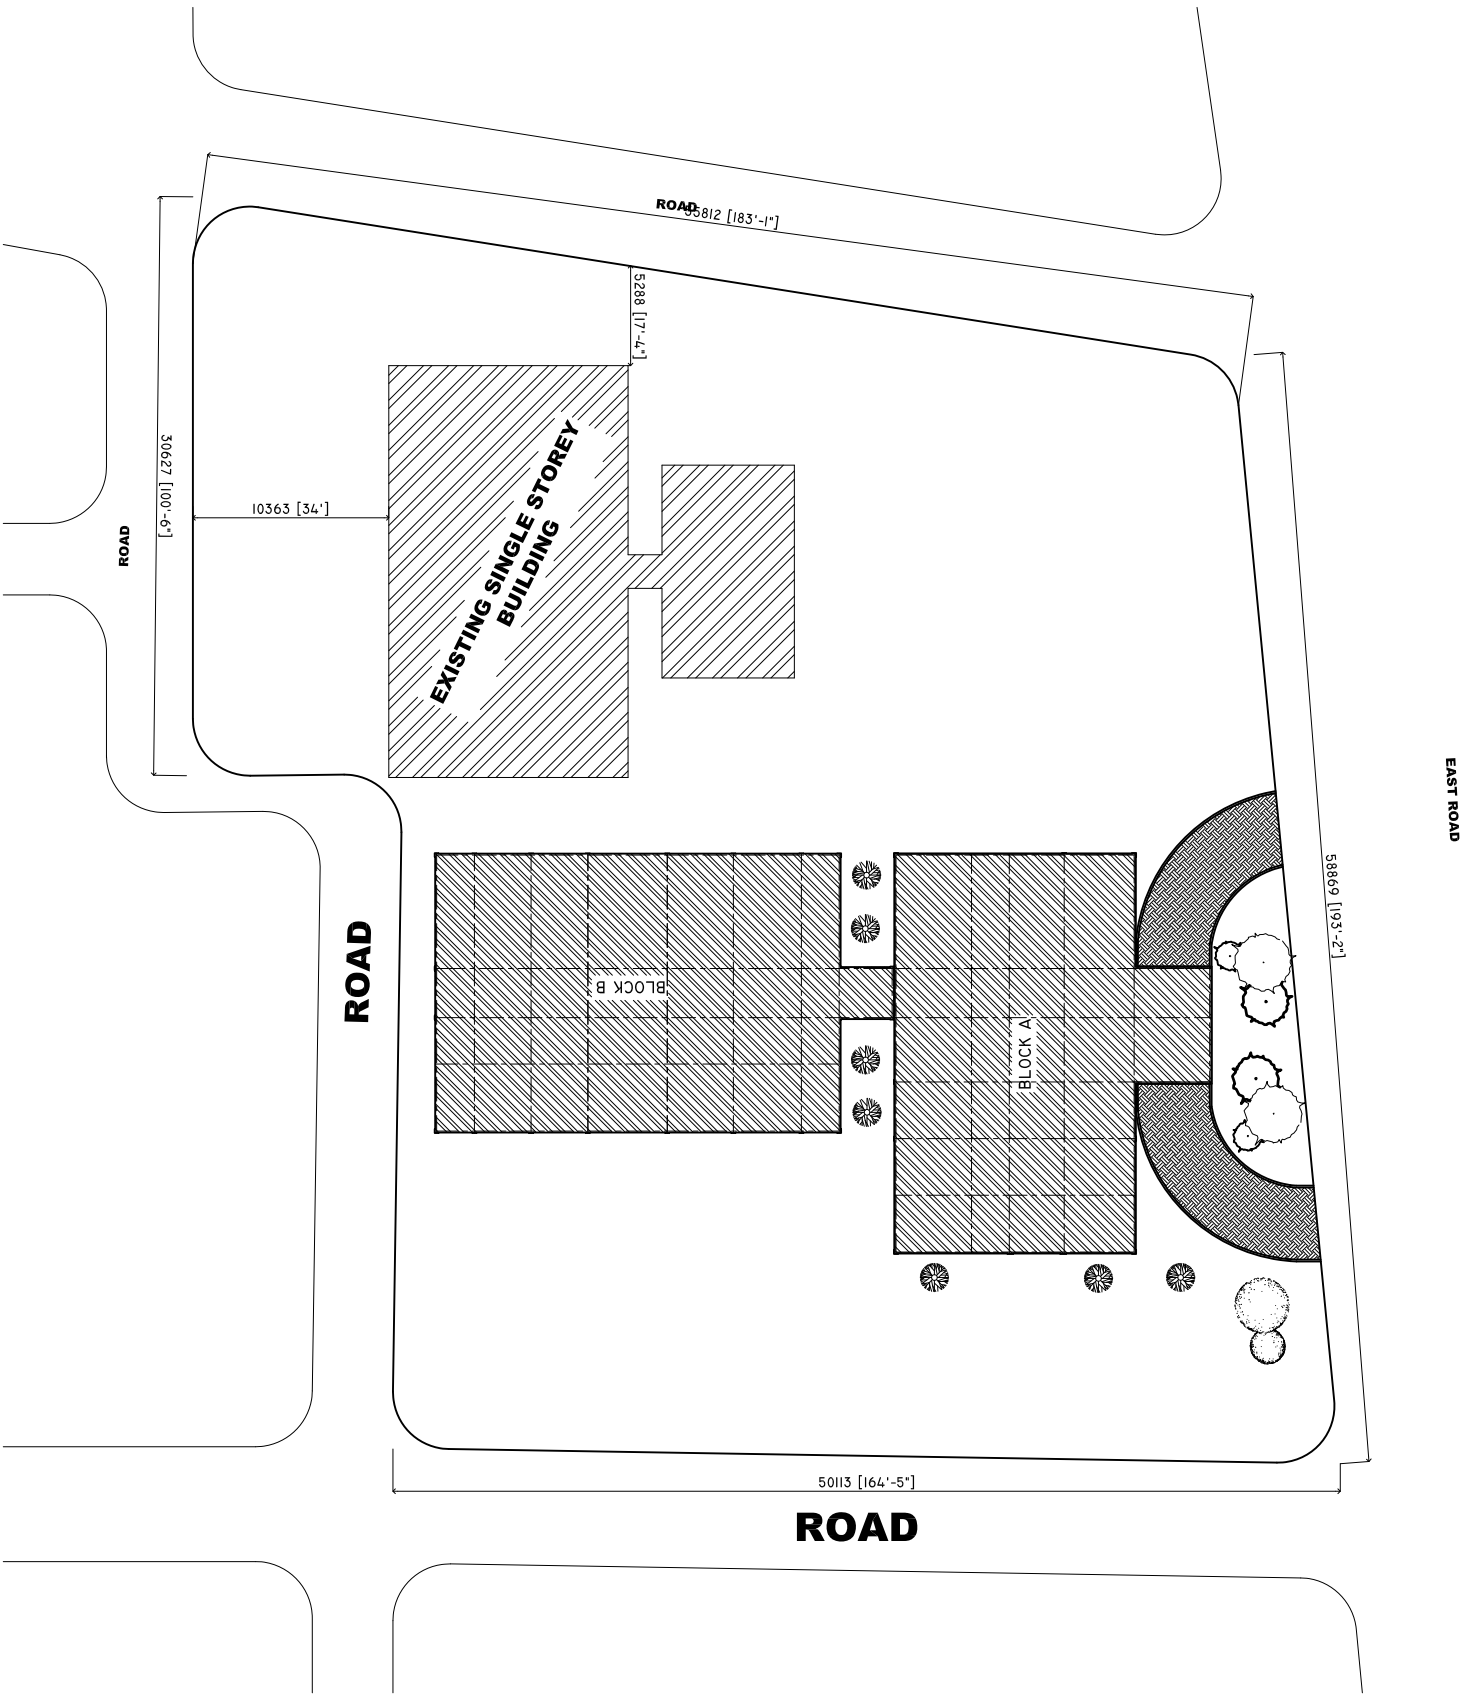

SHEET CONTENTS :

REVISION NOTES:

PROJECT:

CONSTRUCTION OF
HEALTH CENTER
BLOCK A

CLIENT:

MINISTRY OF HEALTH

LOCATION:

LH. HINNAVARU

CONTENTS: AS GIVEN

PROJECT MANAGER:

DESIGNER: ARIZ

CIV/STR. ENGINEER:

SURVEYED BY: -

DRAWN BY: ARIZ

CHECKED BY:

DATE : MAY 2016

SHEET NO. : /

