

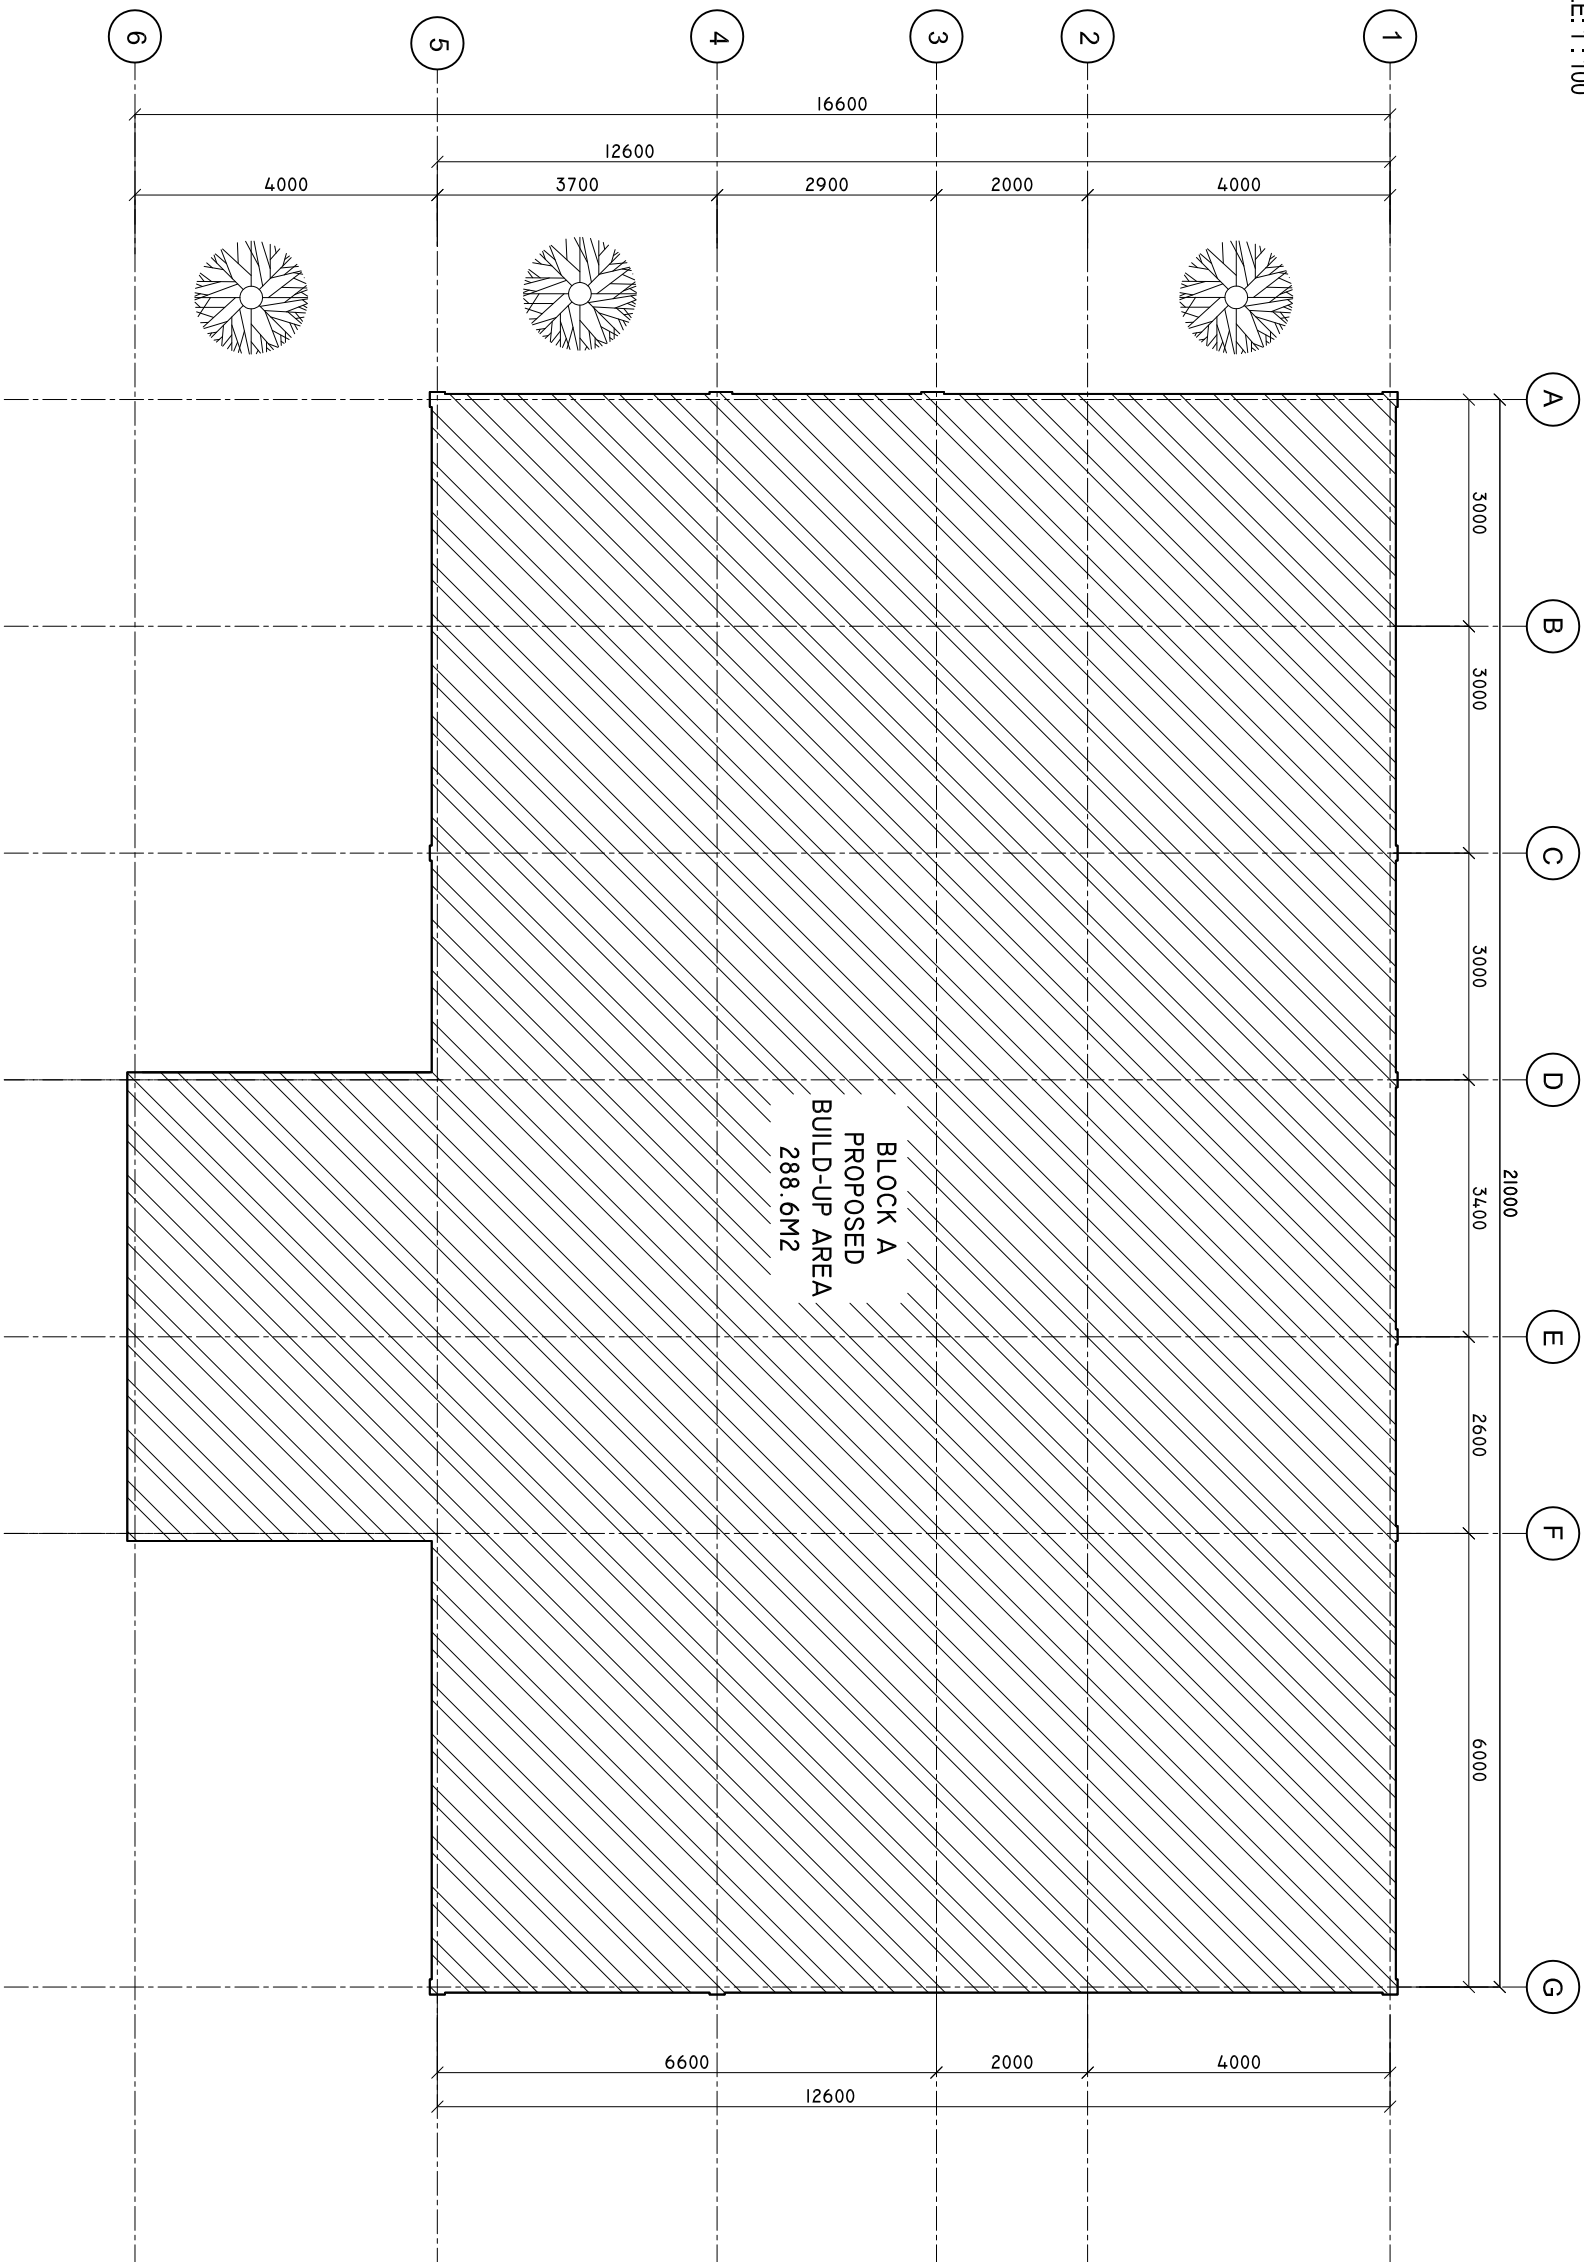
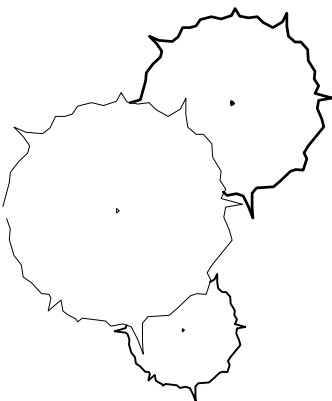


SITE PLAN BLOCK A

SCALE: 1 : 100

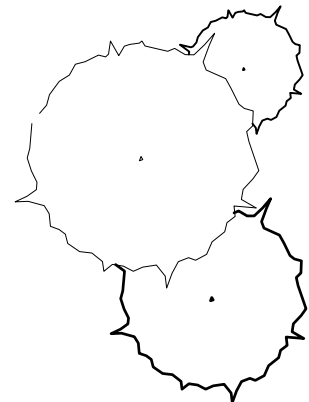

EXISTING HEALTH  
CENTRE BUILDING

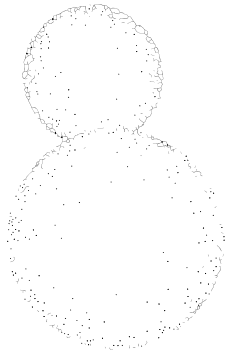

SHEET CONTENTS :

REVISION NOTES:

PROJECT:  
CONSTRUCTION OF  
HEALTH CENTER  
BLOCK A

CLIENT:

MINISTRY OF HEALTH

LOCATION:

LH. HINNAVARU

CONTENTS: AS GIVEN

PROJECT MANAGER:

DESIGNER: ARIZ

CIV/STR. ENGINEER:

SURVEYED BY: -

DRAWN BY: ARIZ

CHECKED BY:

DATE : MAY 2016

SHEET NO. : /



ADMIN DIVISION  
Ministry of Health  
Roshanee Building  
Sasun Mawla  
Tel: 332 8887, Fax: 3328889