

UPGRADING OF DH.KUDAHUVADHOO ISLAND WASTE AND RESOURCE MANAGEMENT CENTRE




PREPARED BY:
MALDIVES CLEAN ENVIRONMENT PROJECT
MINISTRY OF ENVIRONMENT


APRIL 2021




MCEP
MINISTRY OF ENVIRONMENT
 GREEN BUILDING, HANDHUVAREE HIGUN,
 MAAFANNU, MALE (20392), REPUBLIC OF MALDIVES,
 TEL: +960-3018431, +960-3018300, FAX: +960-328301



 600mm HEIGHT MASONRY WALL + CLADDING ON TOP


 OFFICE / HAZARDOUS WASTE BUILDING WALLS


 <p>MCEP MINISTRY OF ENVIRONMENT</p> <p>GREEN BUILDING, HANDHUVAREE HIGUN, MAAFANNU, MALE' (20392), REPUBLIC OF MALDIVES, TEL: +960-3018431, +960-3018300, FAX: +960-328301</p>	PROJECT	DESIGN BY	
	UPGRADING OF ISLAND WASTE MANAGEMENT CENTRE DH.KUDAHUVADHOO	AFRAZ	
	TITLE	STRUCTURE BY	
	FLOOR PLAN	AFRAZ	
	CLIENT DEPARTMENT	DRAWN BY	
	WMPC DEPARTMENT	AFRAZ	
	PAPER SIZE A3	SCALE 1:300	
	PAGE NO. 02	DWG NO. KUDA-A1-02	
		DATE 01.04.2021	
			AMENDMENTS


NOTE:


- TB1


TIE BEAMS TB1
- TIE BEAMS TB2

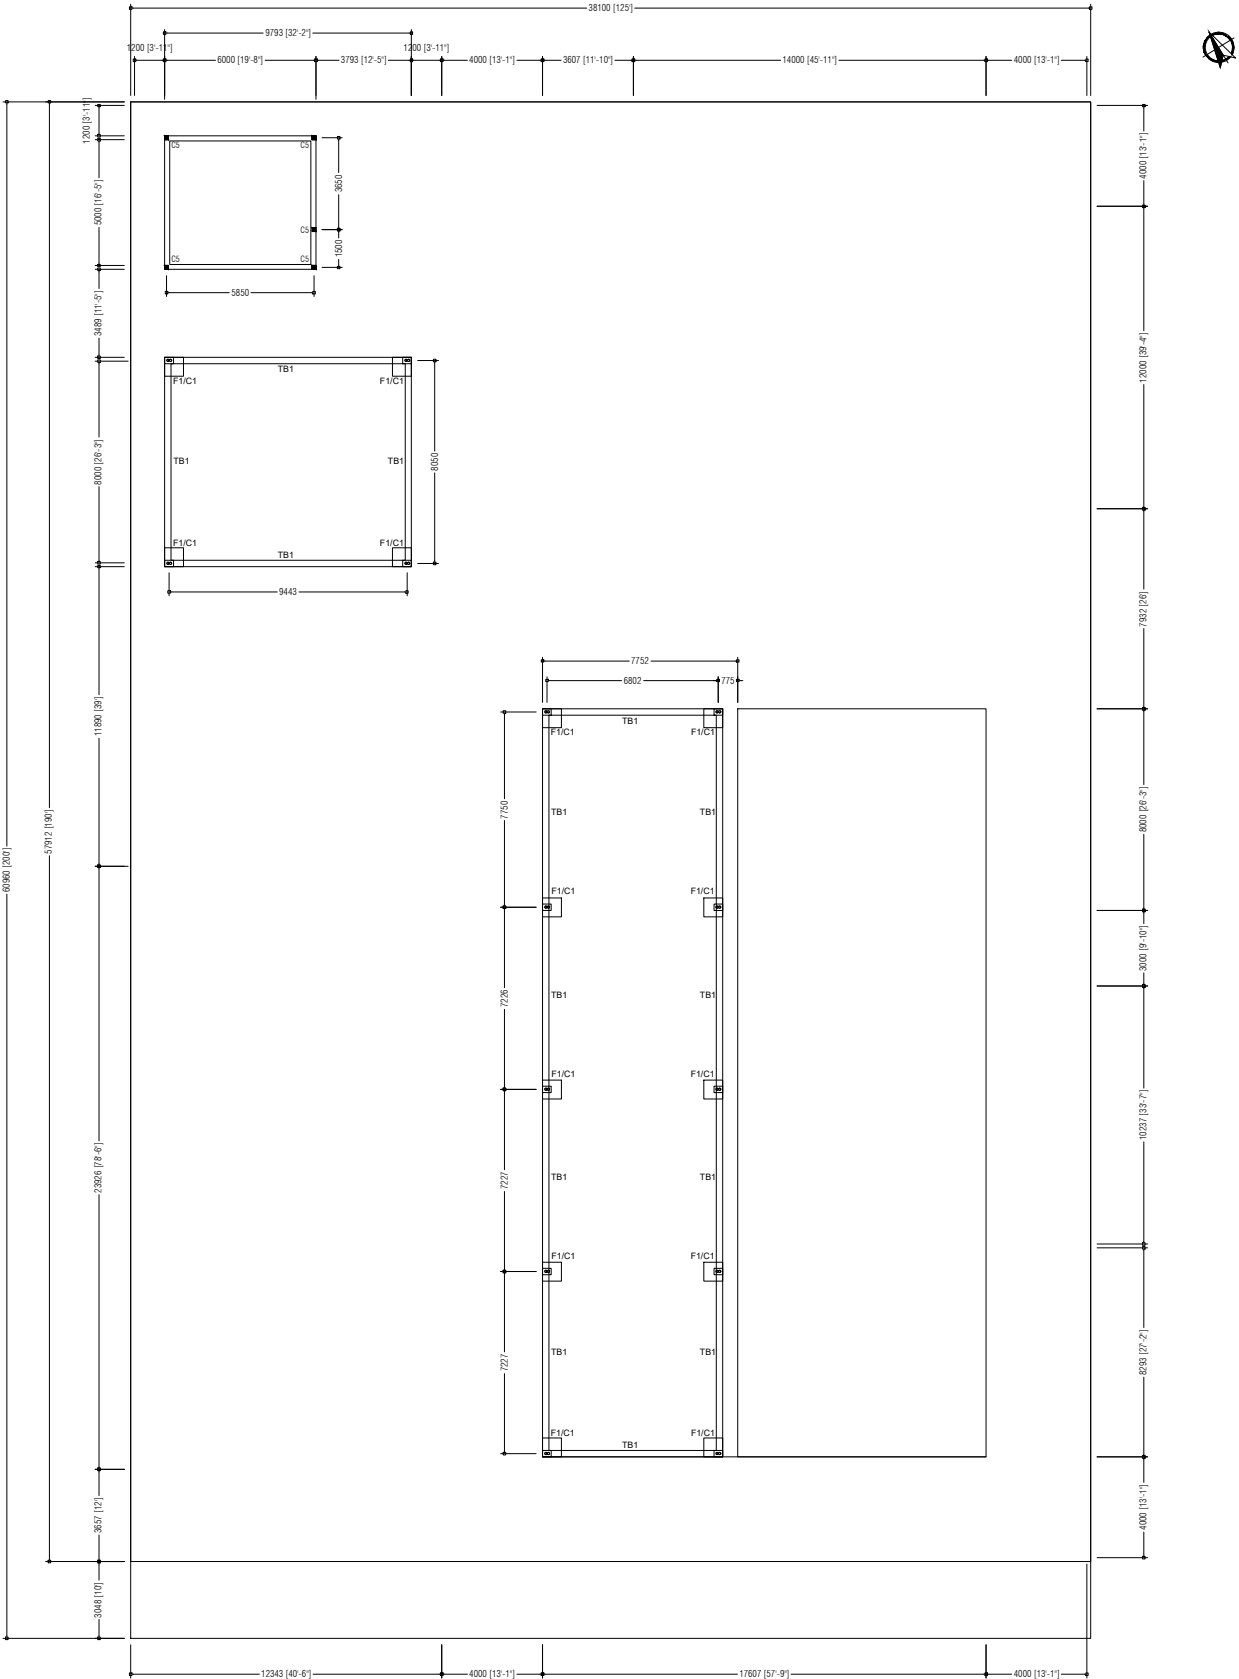


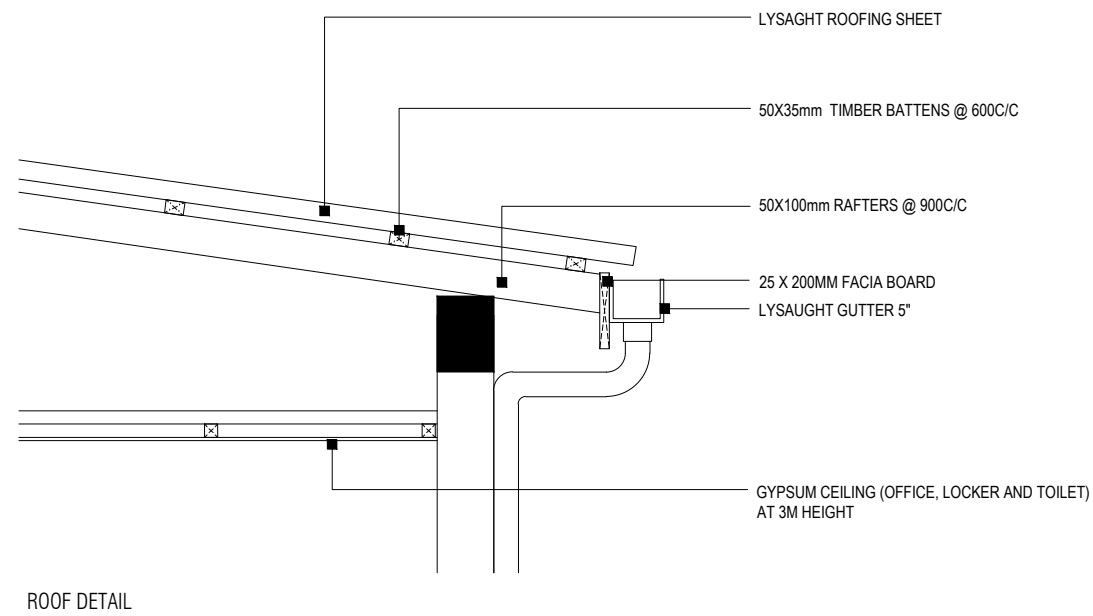
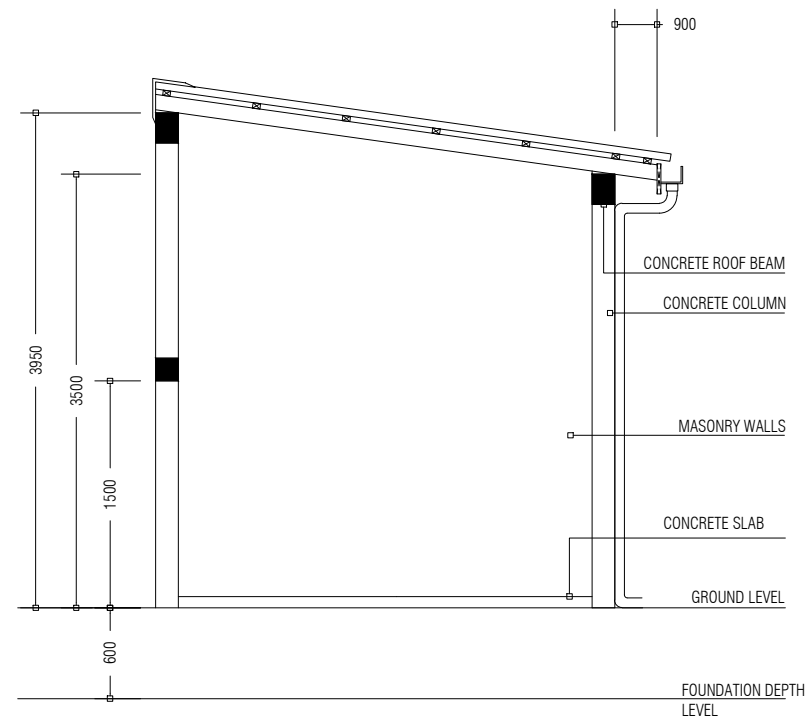
PREPARED BY	PROJECT	DESIGN BY	AMENDMENTS
<div><div></div><div>MCEP MINISTRY OF ENVIRONMENT GREEN BUILDING, HANDHUVAREE HIGUN, MAAFANNU, MALE' (20392), REPUBLIC OF MALDIVES. TEL: +960-3018431, +960-3018300, FAX: +960-328301</div></div>	UPGRADING OF ISLAND WASTE MANAGEMENT CENTRE DH.KUDAHUVADHOO	AFRAZ	
	TITLE	STRUCTURE BY	
	FOUNDATION PLAN	AFRAZ	
	CLIENT DEPARTMENT	DRAWN BY	
	WMPC DEPARTMENT	AFRAZ	
	PAPER SIZE A3	SCALE 1:300	
	PAGE NO. 03	DWG NO. KUDA-A1-03	
		DATE 01.04.2021	

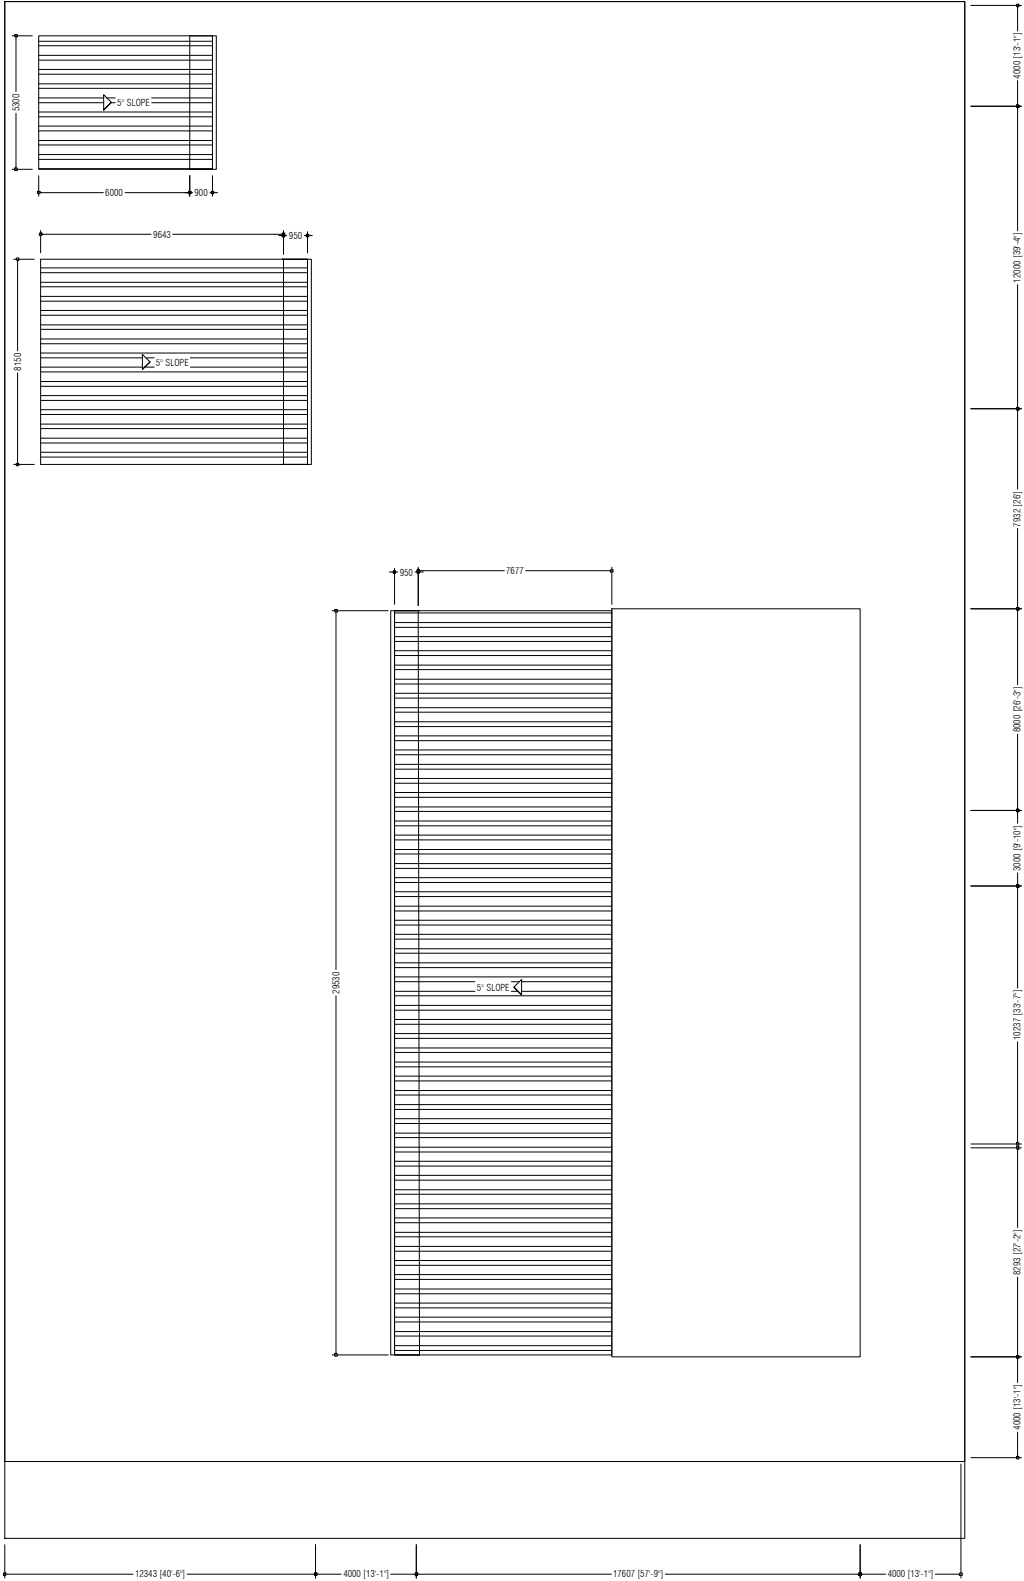


PREPARED BY	PROJECT	DESIGN BY	AMENDMENTS
<div><div>MCEP MINISTRY OF ENVIRONMENT GREEN BUILDING, HANDHUVAREE HIGUN, MAAFANNU, MALE' (20392), REPUBLIC OF MALDIVES, TEL: +960-3018431, +960-3018300, FAX: +960-328301</div></div>	UPGRADING OF ISLAND WASTE MANAGEMENT CENTRE DH.KUDAHUVADH00	AFRAZ	
	TITLE	STRUCTURE BY	
	ROOF PLAN	AFRAZ	
	CLIENT DEPARTMENT	DRAWN BY	
	WMPC DEPARTMENT	AFRAZ	
	PAPER SIZE A3	SCALE 1:300	
	PAGE NO. 05	DWG NO. KUDA-A1-05	
		DATE 01.04.2021	

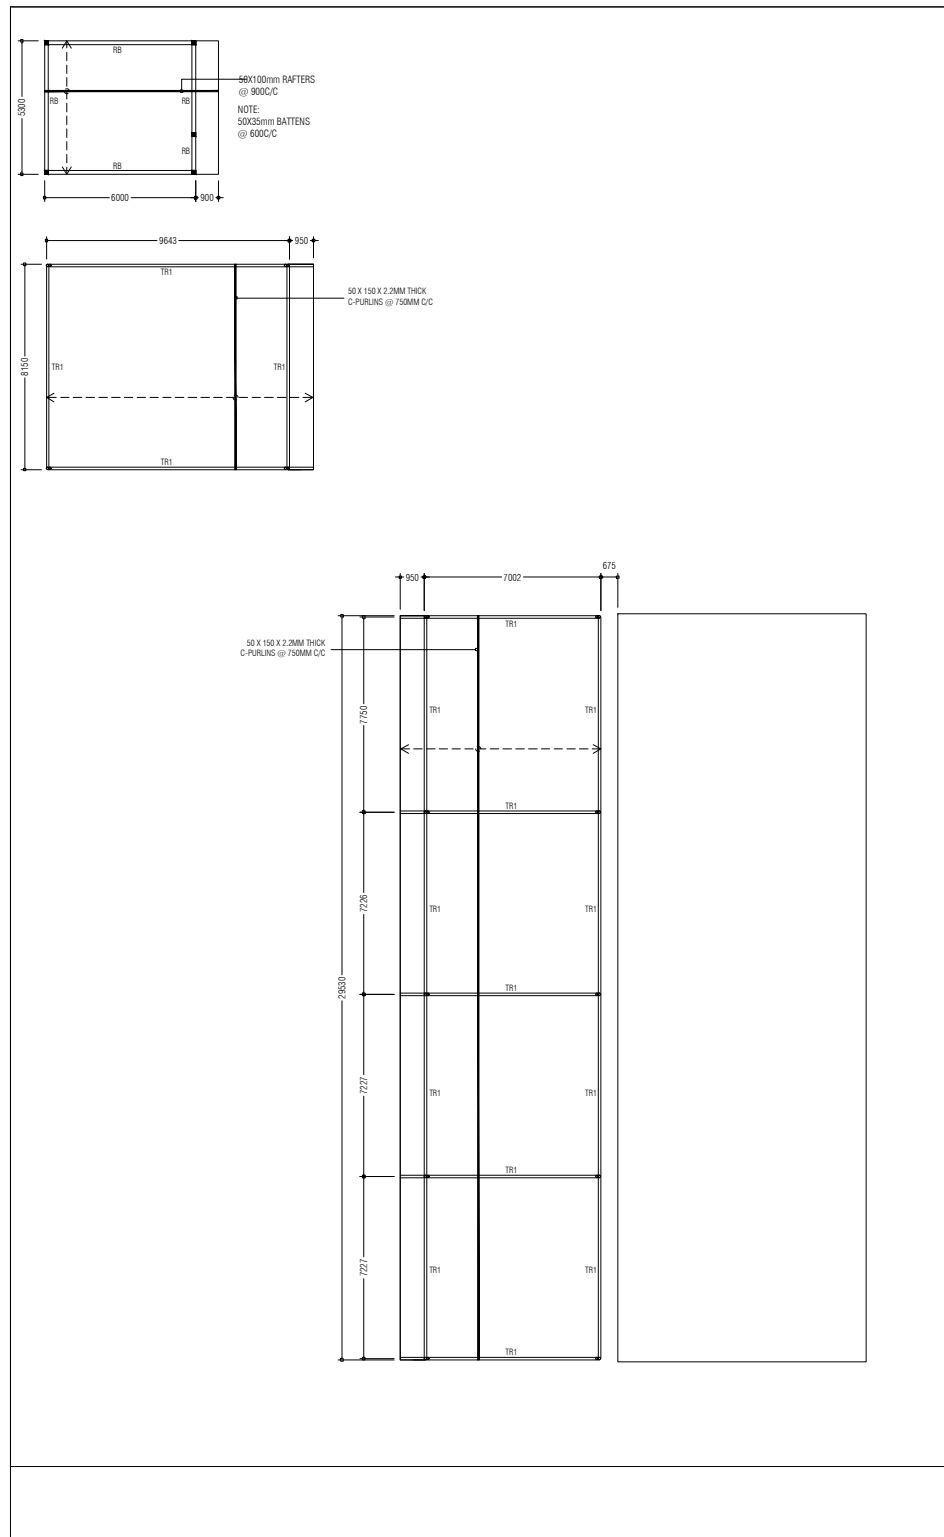


<div><div><div>MCEP</div><div>MINISTRY OF ENVIRONMENT</div><div>GREEN BUILDING, HANDHUVAREE HIGUN, MAAFANNU, MALE' (20392), REPUBLIC OF MALDIVES, TEL: +960-3018431, +960-3018300, FAX: +960-328301</div></div></div>	PREPARED BY	PROJECT	DESIGN BY	AMENDMENTS	
		UPGRADING OF ISLAND WASTE MANAGEMENT CENTRE DH.KUDAHUVADHOO	AFRAZ		
		TITLE	STRUCTURE BY		
		ROOF STRUCTURE PLAN	AFRAZ		
		CLIENT DEPARTMENT	DRAWN BY		
		WMPC DEPARTMENT	AFRAZ		
		PAPER SIZE A3	SCALE		




 <p>MCEP MINISTRY OF ENVIRONMENT GREEN BUILDING, HANDHUVAREE HIGUN, MAAFANNU, MALE' (20392), REPUBLIC OF MALDIVES. TEL: +960-3018431, +960-3018300, FAX: +960-328301</p>	PROJECT	DESIGN BY	
	UPGRADING OF ISLAND WASTE MANAGEMENT CENTRE DH.KUDAHUVADHOO	AFRAZ	
	TITLE	STRUCTURE BY	
	ELEVATIONS AND SECTIONS	AFRAZ	
	CLIENT DEPARTMENT	DRAWN BY	
	WMPC DEPARTMENT	AFRAZ	
	PAPER SIZE A3	SCALE NTS	
	PAGE NO. 09	DWG NO. KUDA-A2-09	
		DATE 01.04.2021	
		AMENDMENTS	




MCEP
MINISTRY OF ENVIRONMENT
 GREEN BUILDING, HANDHUVAREE HIGUN,
 MAAFANNU, MALE' (20392), REPUBLIC OF MALDIVES,
 TEL: +960-3018431, +960-3018300, FAX: +960-328301

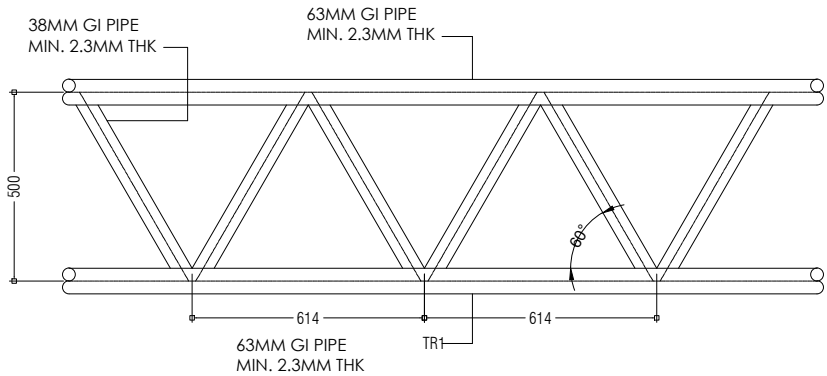


TRUSS DETAIL 1:20

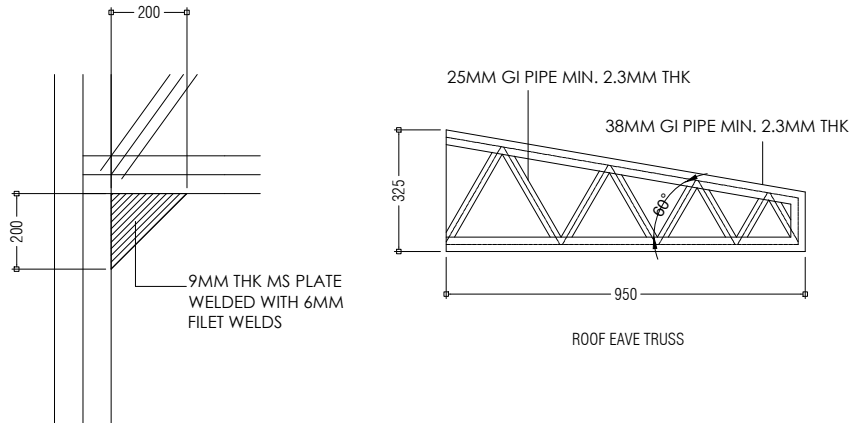


COLUMN AND TRUSS CONNECTION DETAIL 1:20







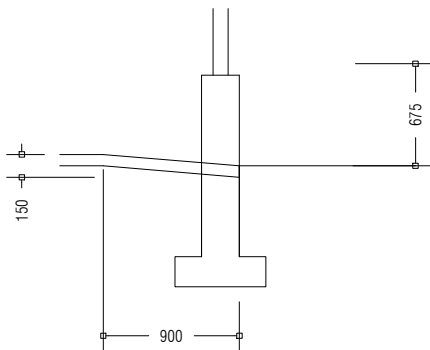



DETAIL A: RAMP DETAIL 1:50

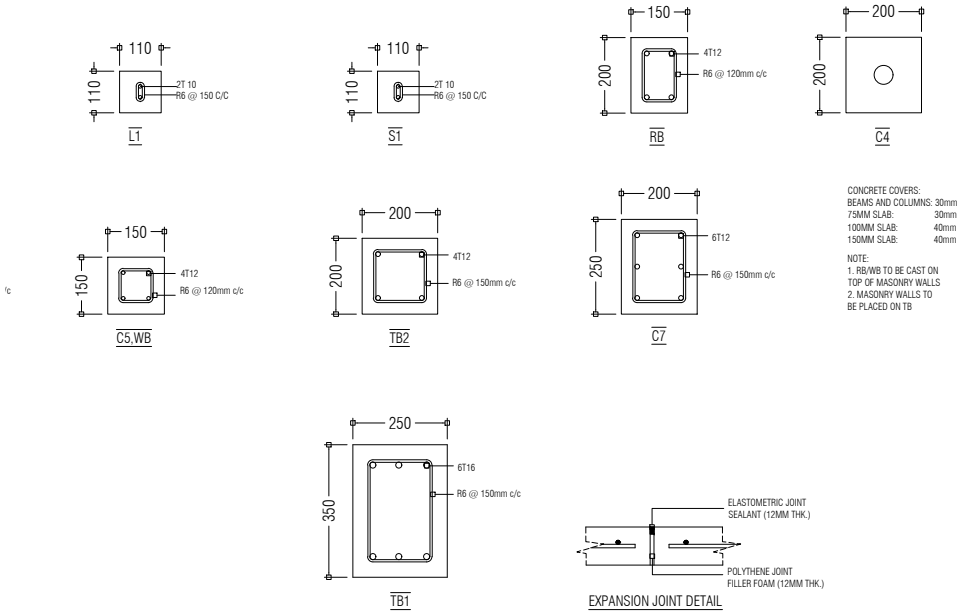


COLUMN, BEAM AND EXPANSION JOINT DETAILS 1:20

PREPARED BY	PROJECT	DESIGN BY	AMENDMENTS
<div><div><div>MCEP</div><div>MINISTRY OF ENVIRONMENT</div><div>GREEN BUILDING, HANDHUVAREE HIGUN, MAAFANNU, MALE' (20392), REPUBLIC OF MALDIVES, TEL: +960-3018431, +960-3018300, FAX: +960-328301</div></div></div>	UPGRADING OF ISLAND WASTE MANAGEMENT CENTRE DH.KUDAHUVADH00	AFRAZ	
	TITLE	STRUCTURE BY	
	STRUCTURAL DETAILS	AFRAZ	
	CLIENT DEPARTMENT	DRAWN BY	
	WMPC DEPARTMENT	AFRAZ	
	PAPER SIZE A3	SCALE 1:50, 1:20, 1:10	
	PAGE NO. 12	DWG NO. KUDA-D1-12	
		DATE 01.04.2021	

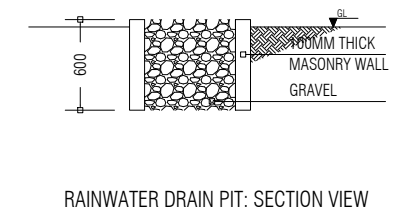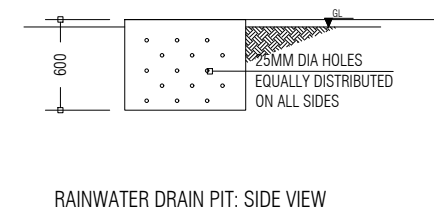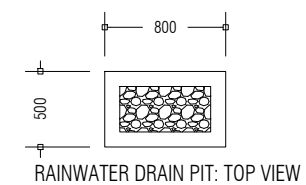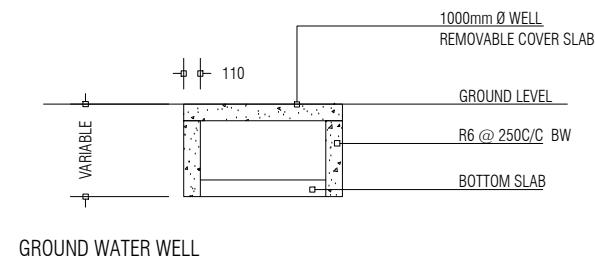 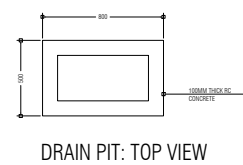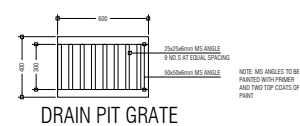

 <p>MCEP MINISTRY OF ENVIRONMENT GREEN BUILDING, HANDHUVAREE HIGUN, MAAFANNU, MALE' (20392), REPUBLIC OF MALDIVES. TEL: +960-3018431, +960-3018300, FAX: +960-328301</p>	PREPARED BY	PROJECT	DESIGN BY	AMENDMENTS
		UPGRADING OF ISLAND WASTE MANAGEMENT CENTRE DH.KUDAHUVADHOO	AFRAZ	
		TITLE	STRUCTURE BY	
		GROUND WATER WELL, RAINWATER DRAIN PIT AND WASTE MANAGEMENT BUILDING DRAIN PIT DETAILS	AFRAZ	
		CLIENT DEPARTMENT	DRAWN BY	
		WMPC DEPARTMENT	AFRAZ	
	PAPER SIZE A3	SCALE	1:50	
	PAGE NO. 13	DWG NO.	KUDA-D1-13	
		DATE	01.04.2021	



 <p>MCEP MINISTRY OF ENVIRONMENT</p> <p>GREEN BUILDING, HANDHUVAREE HIGUN, MAAFANNU, MALE' (20392), REPUBLIC OF MALDIVES. TEL: +960-3018431, +960-3018300, FAX: +960-328301</p>	PROJECT	DESIGN BY	AMENDMENTS
	UPGRADING OF ISLAND WASTE MANAGEMENT CENTRE DH.KUDAHUVADHOO	AFRAZ	
	TITLE	STRUCTURE BY	
	DOOR AND WINDOW SCHEDULE	AFRAZ	
	CLIENT DEPARTMENT	DRAWN BY	
	WMPC DEPARTMENT	AFRAZ	
	PAPER SIZE A3	SCALE 1:50	
	PAGE NO. 14	DWG NO. KUDA-A2-14	
		DATE 01.04.2021	