


GROUND FLOOR PLAN

SCALE: NTS

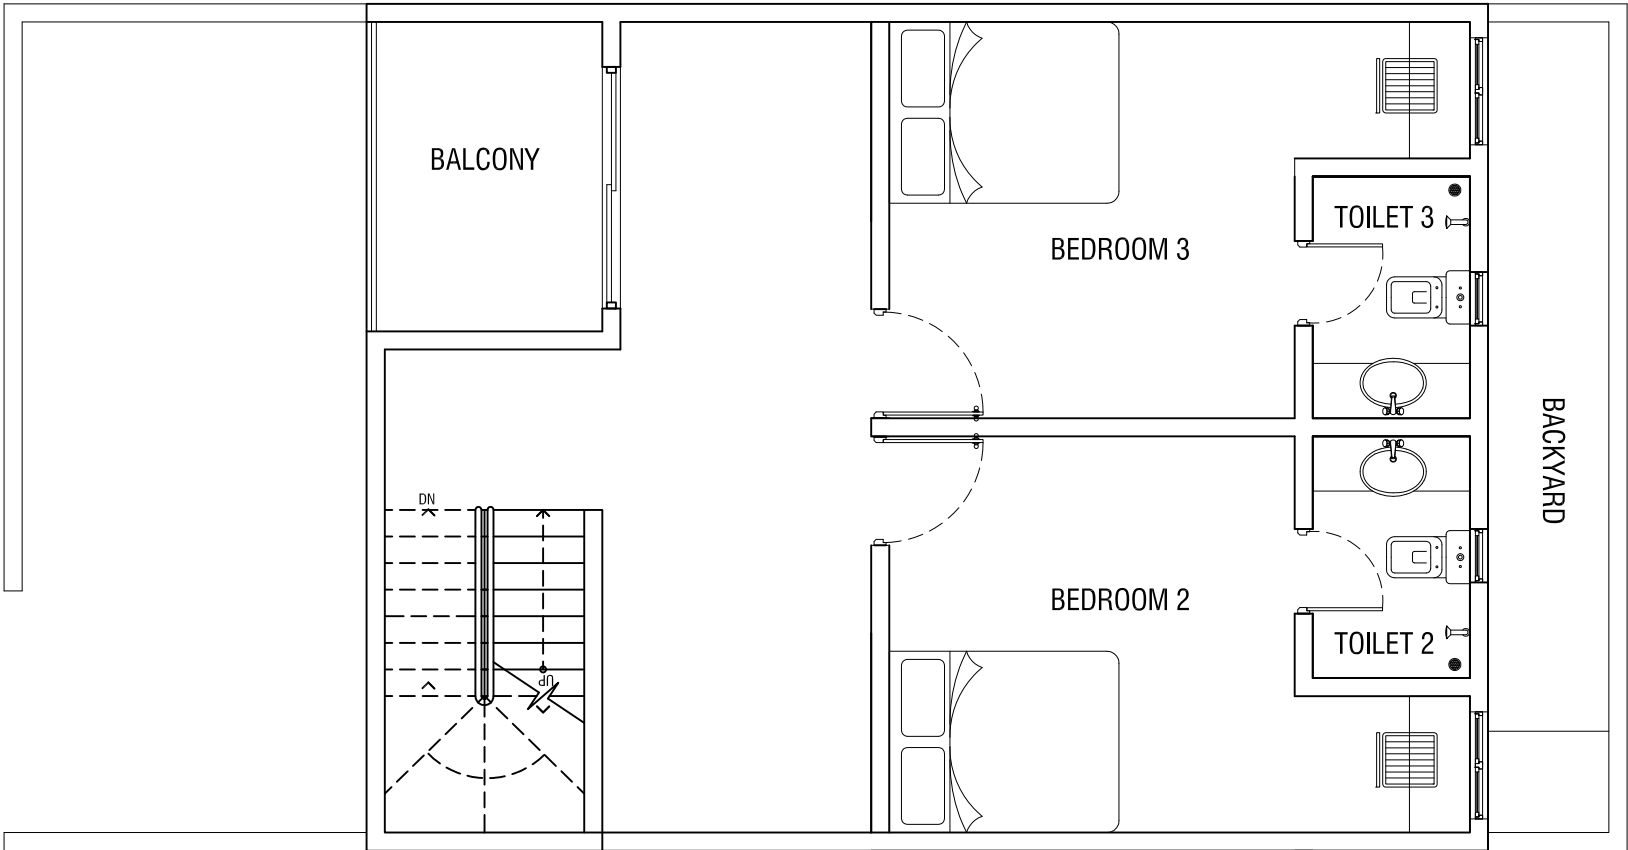

FIRST FLOOR PLAN

SCALE: NTS