


مركز كركوك

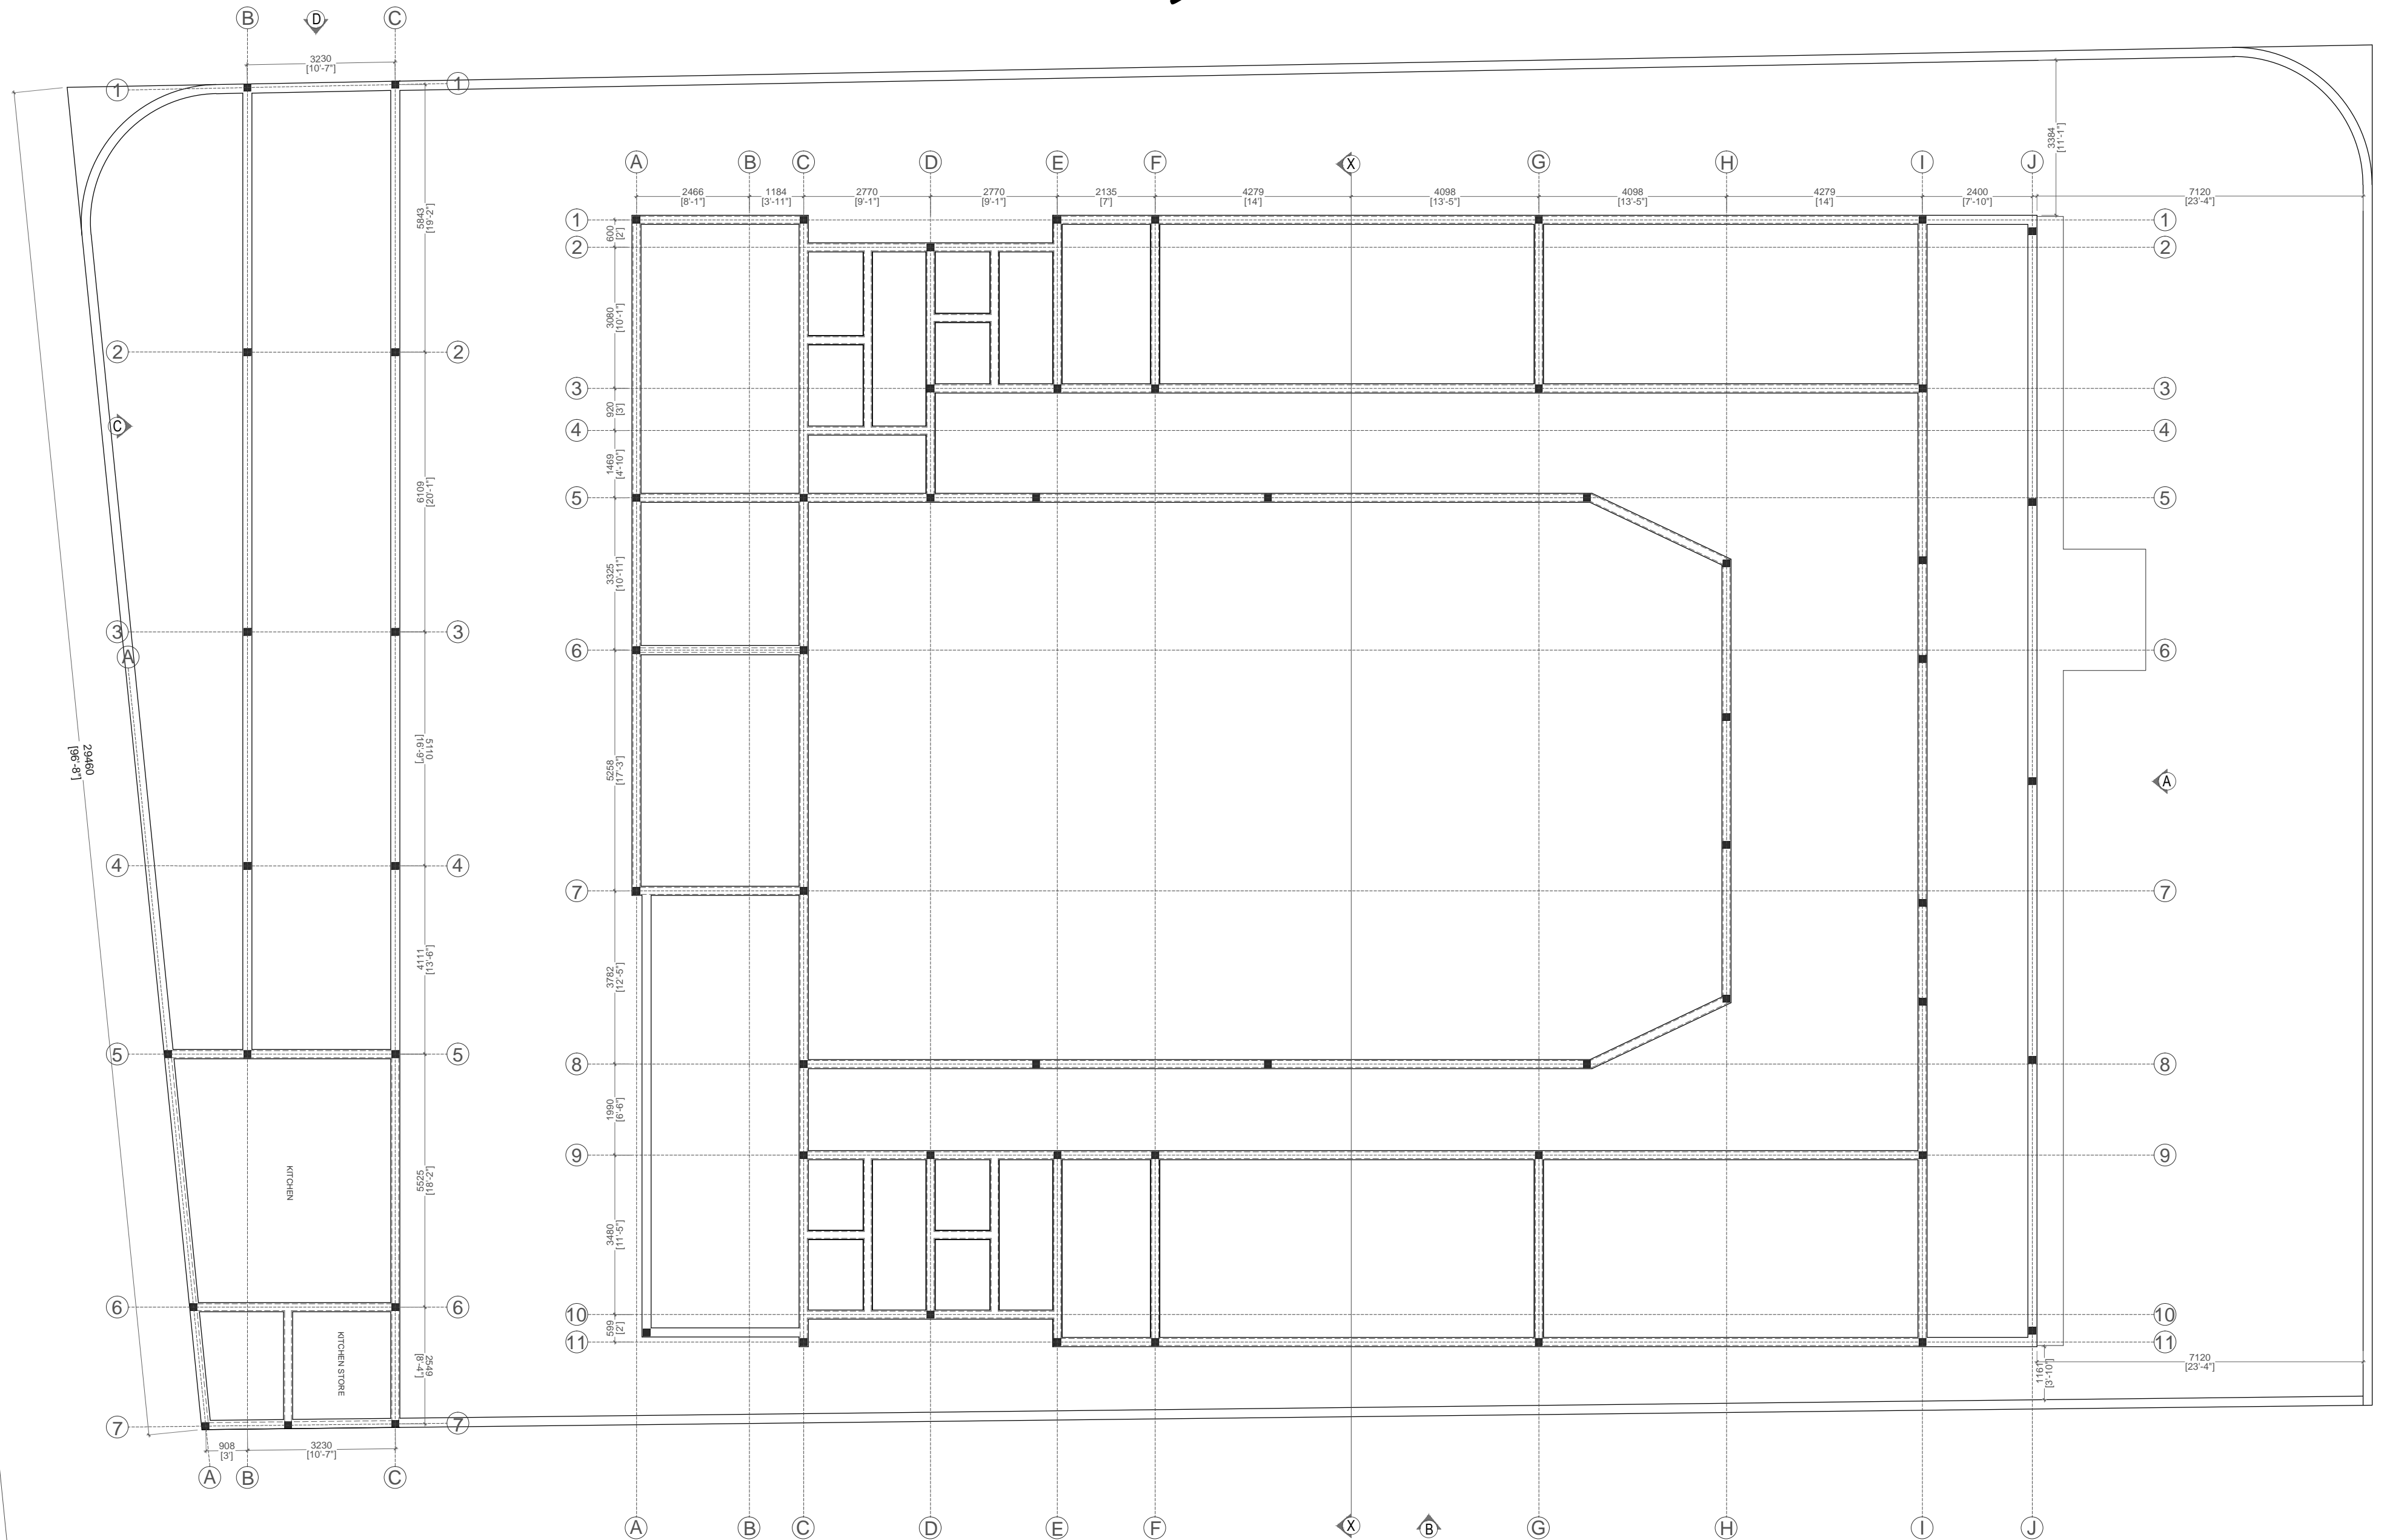

FOUNDATION PLAN
Scale - 1:100

* ALL BEAMS ARE ROOF BEAMS - FB1
* ALL COLUMNS ARE - C1

Project:	PROPOSED CONFERENCE BUILDING, AA. UKULHAS	DESIGN BY:	Suood Luthfee	SCALE:	1:100	REVISION:	01
Title:	FOUNDATION PLAN	DATE:	MAY 2019	DRAWING NUMBER:	CONFER - 08		02
							03

NOTE: ALL DIMENSIONS TO BE CHECKED ON SITE BEFORE CONSTRUCTION