


مركز ثقافي

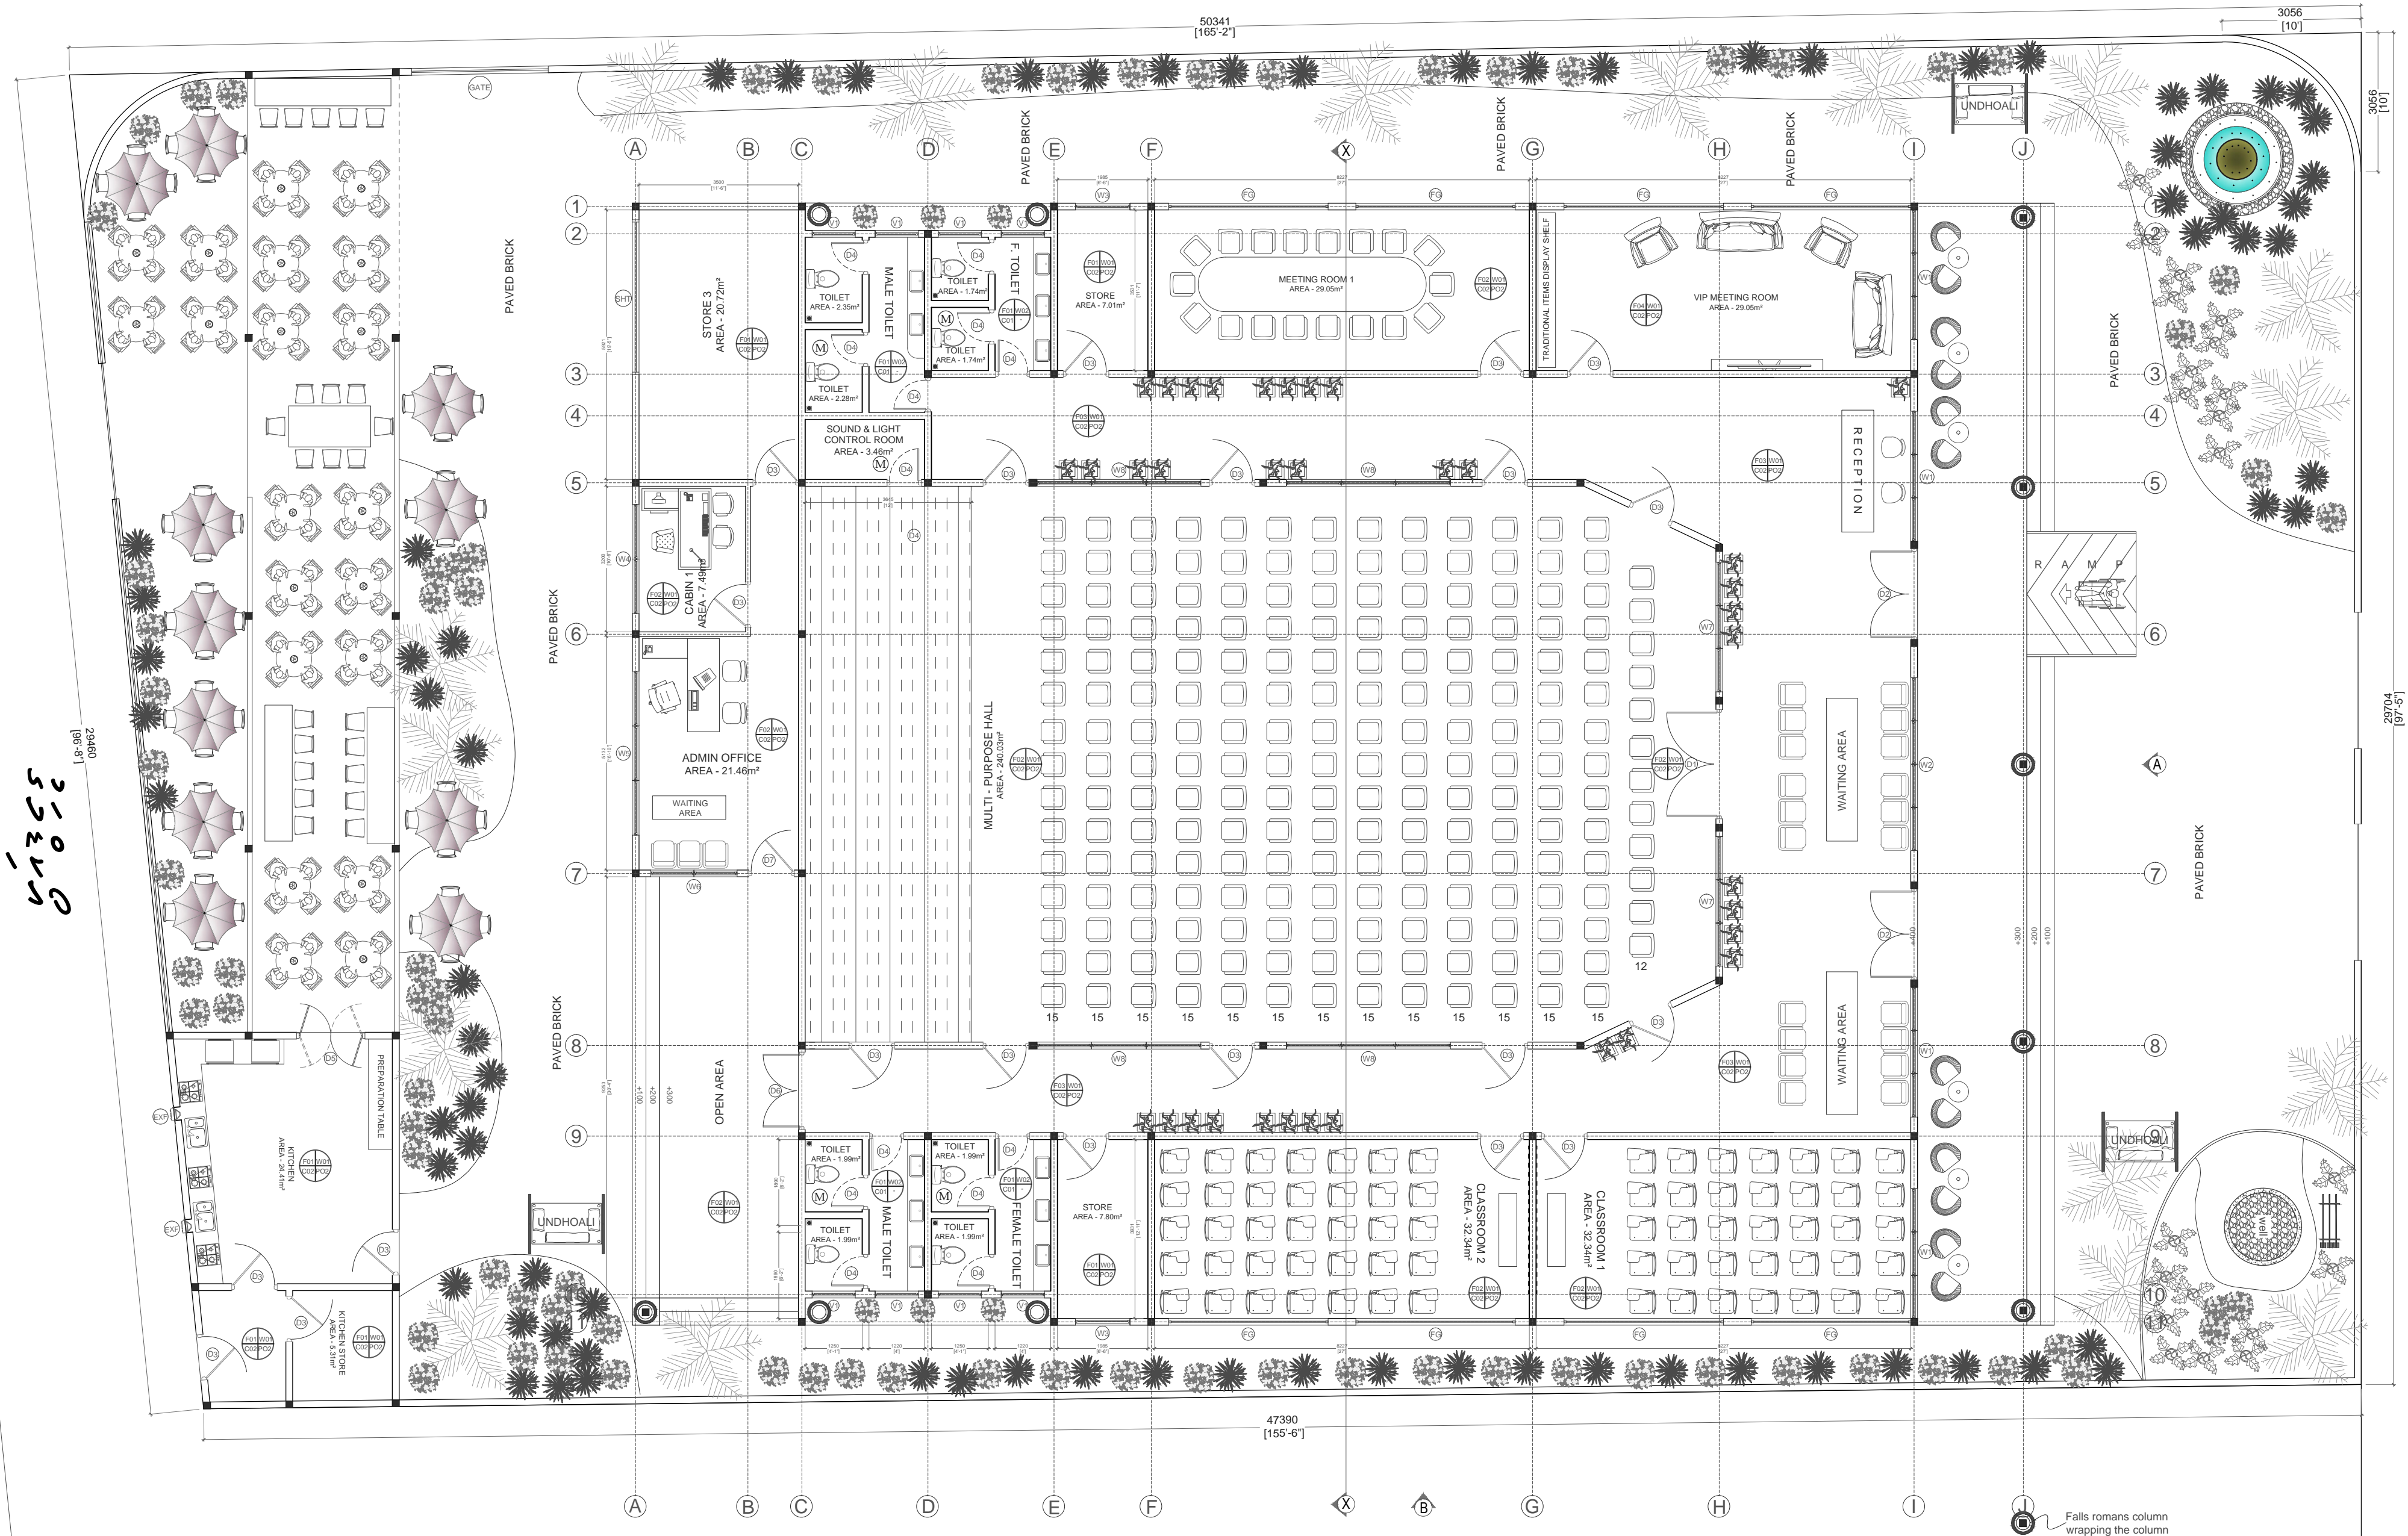

GROUND FLOOR PLAN
Scale - - 1:100

Project:	PROPOSED CONFERENCE BUILDING, AA. UKULHAS	DESIGN BY:	Suood Luthfi	SCALE:	1:100	REVISION:	01
Title:	GROUND FLOOR PLAN	DATE:	MAY 2019	DRAWING NUMBER:	CONFER - 02		02
							03

NOTE: ALL DIMENSIONS TO BE CHECKED ON SITE BEFORE CONSTRUCTION