


POLICE STATION+ACCOMMODATION

---

AT S.GAN


---

---

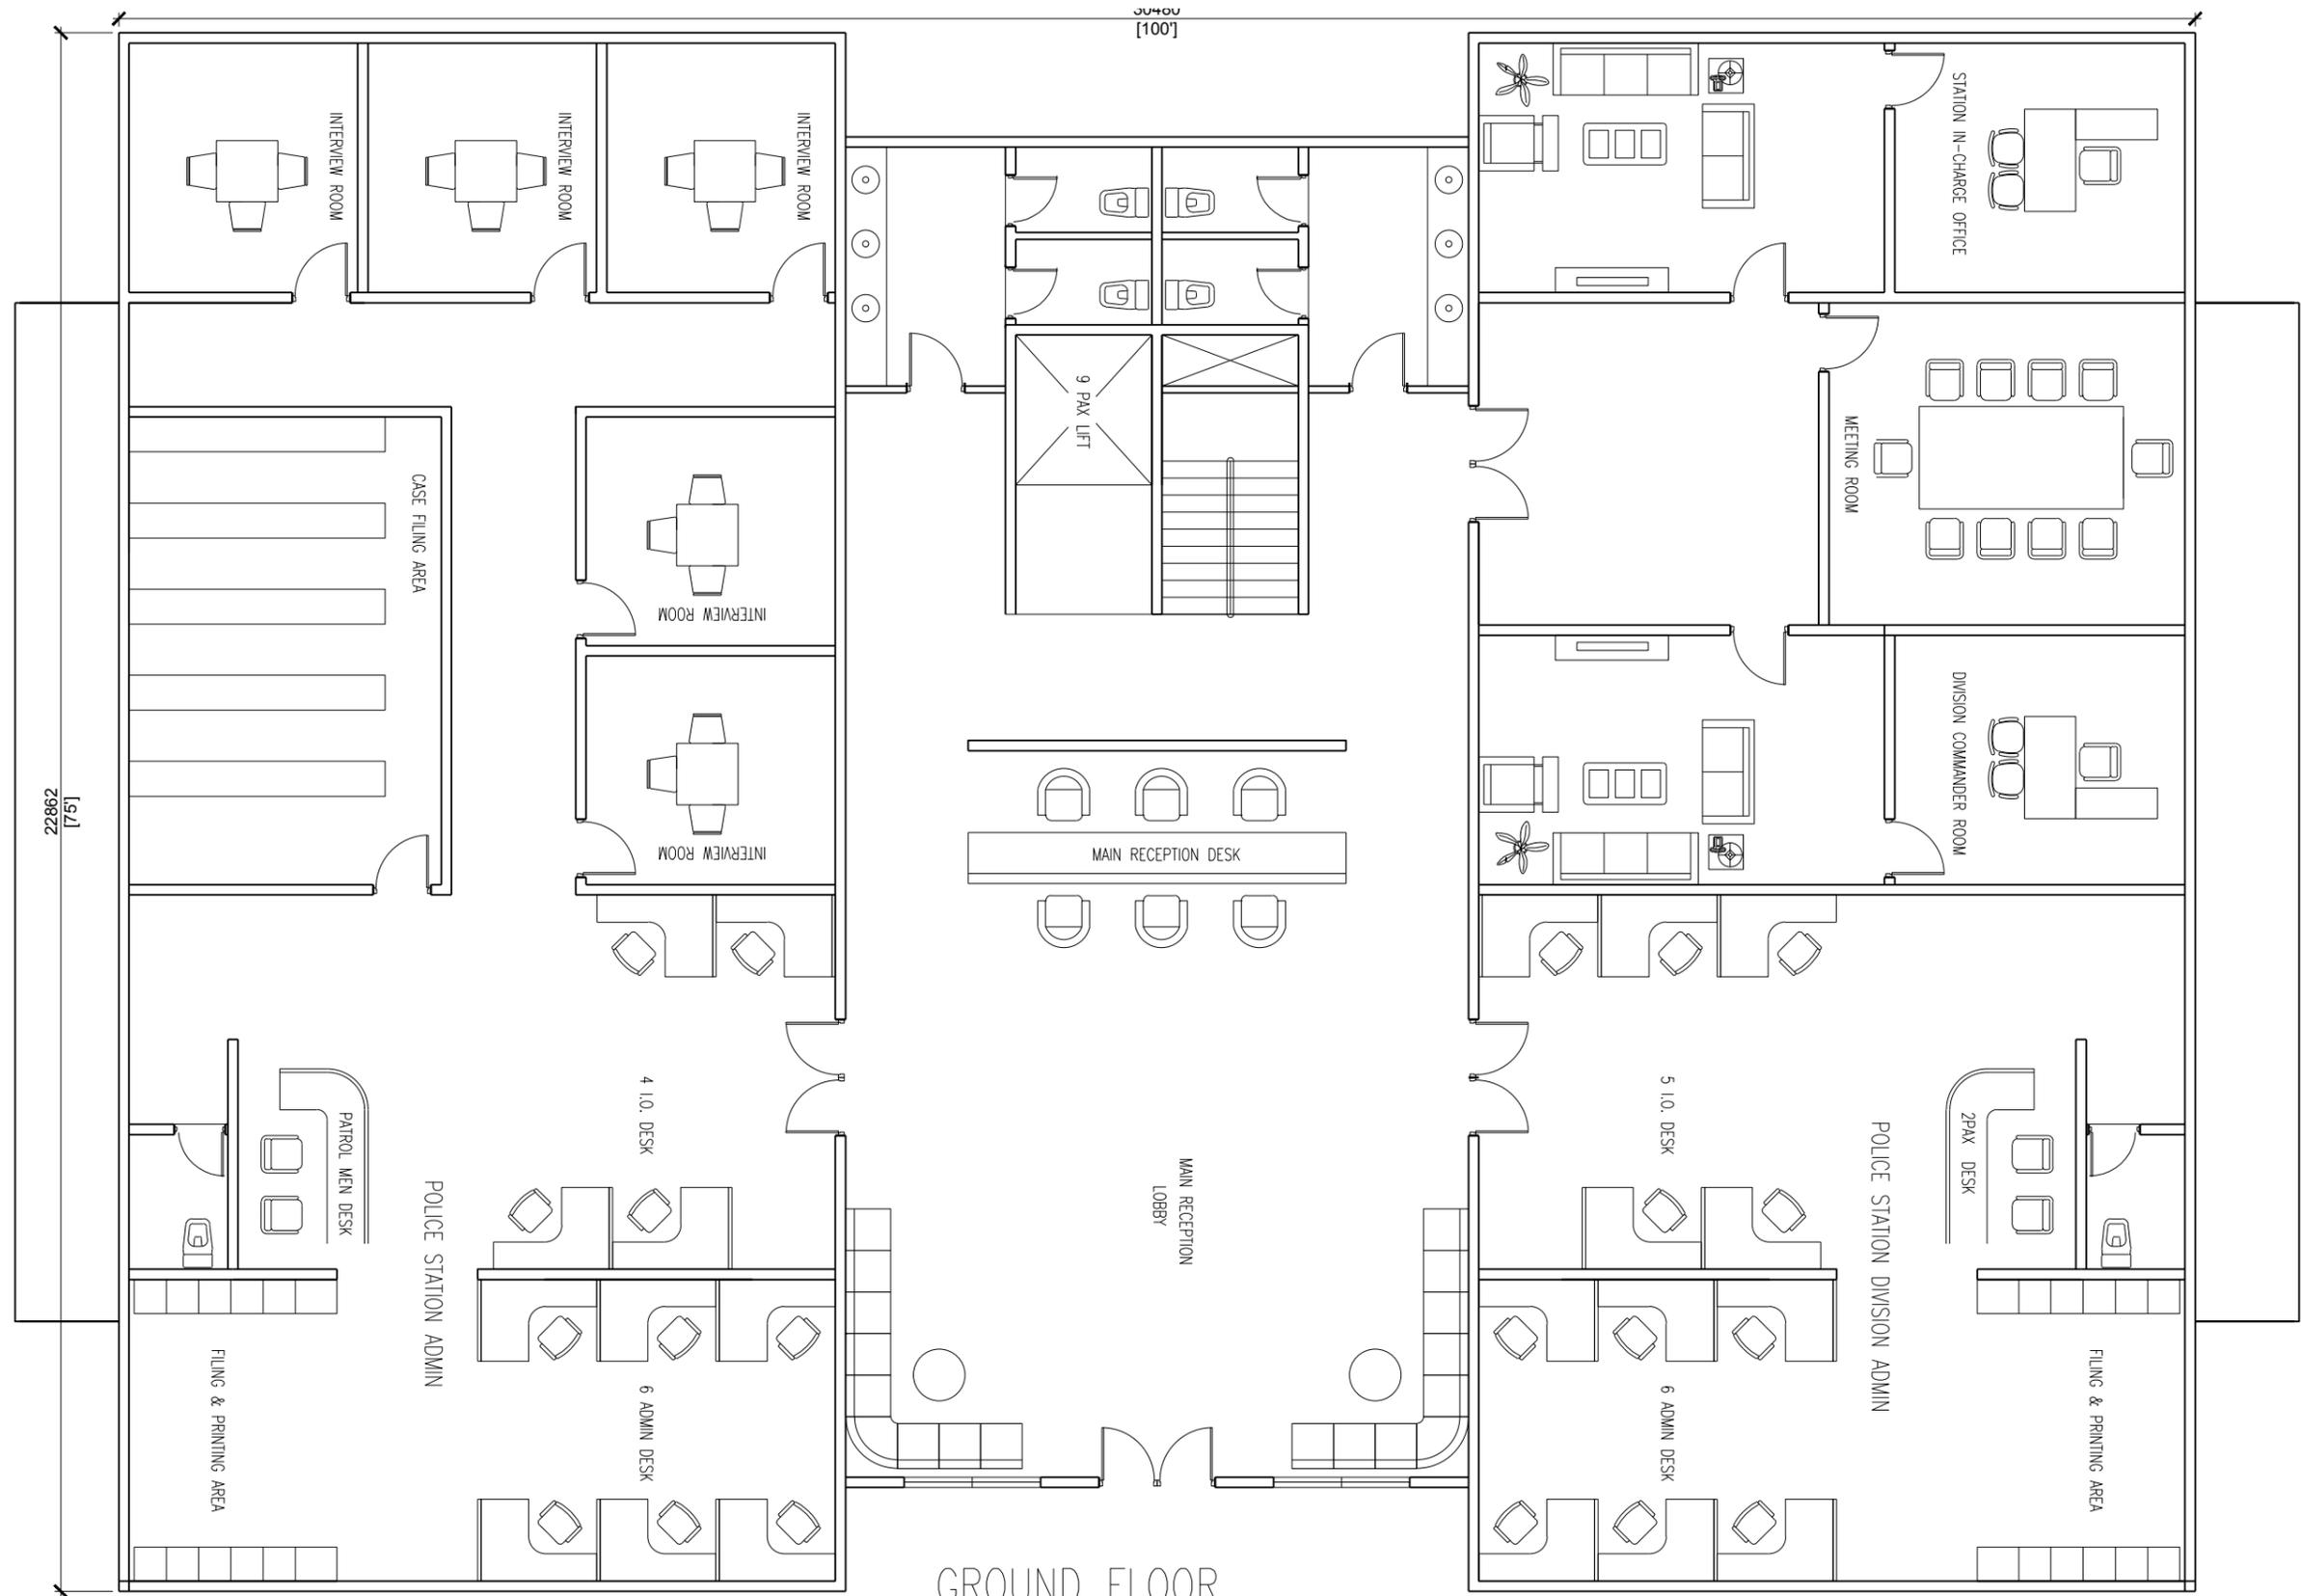


GROUND FLOOR  
SCALE 1:100

 <p>MALDIVES POLICE SERVICE 'MALE' REPUBLIC OF MALDIVES FINANCE DEPARTMENT INFRASTRUCTURE UNIT</p>	<p>PROJECT: REGIONAL HEAD QUARTERS &amp; ACCOMMODATION</p> <p>RECOMMENDATION APPROVED _____</p> <p>DESIGN APPROVED ABDULLA NASEER CHIEF INSPECTOR OF POLICE HEAD OF FINANCE DEPARTMENT</p>	<p>APPROVED _____</p> <p>ALI RASHEEDH ASSISTANT COMMISSIONER OF POLICE HEAD OF SERVICE SUPPORT DIRECTORATE</p>	<p>A01</p>
---	--	--	------------

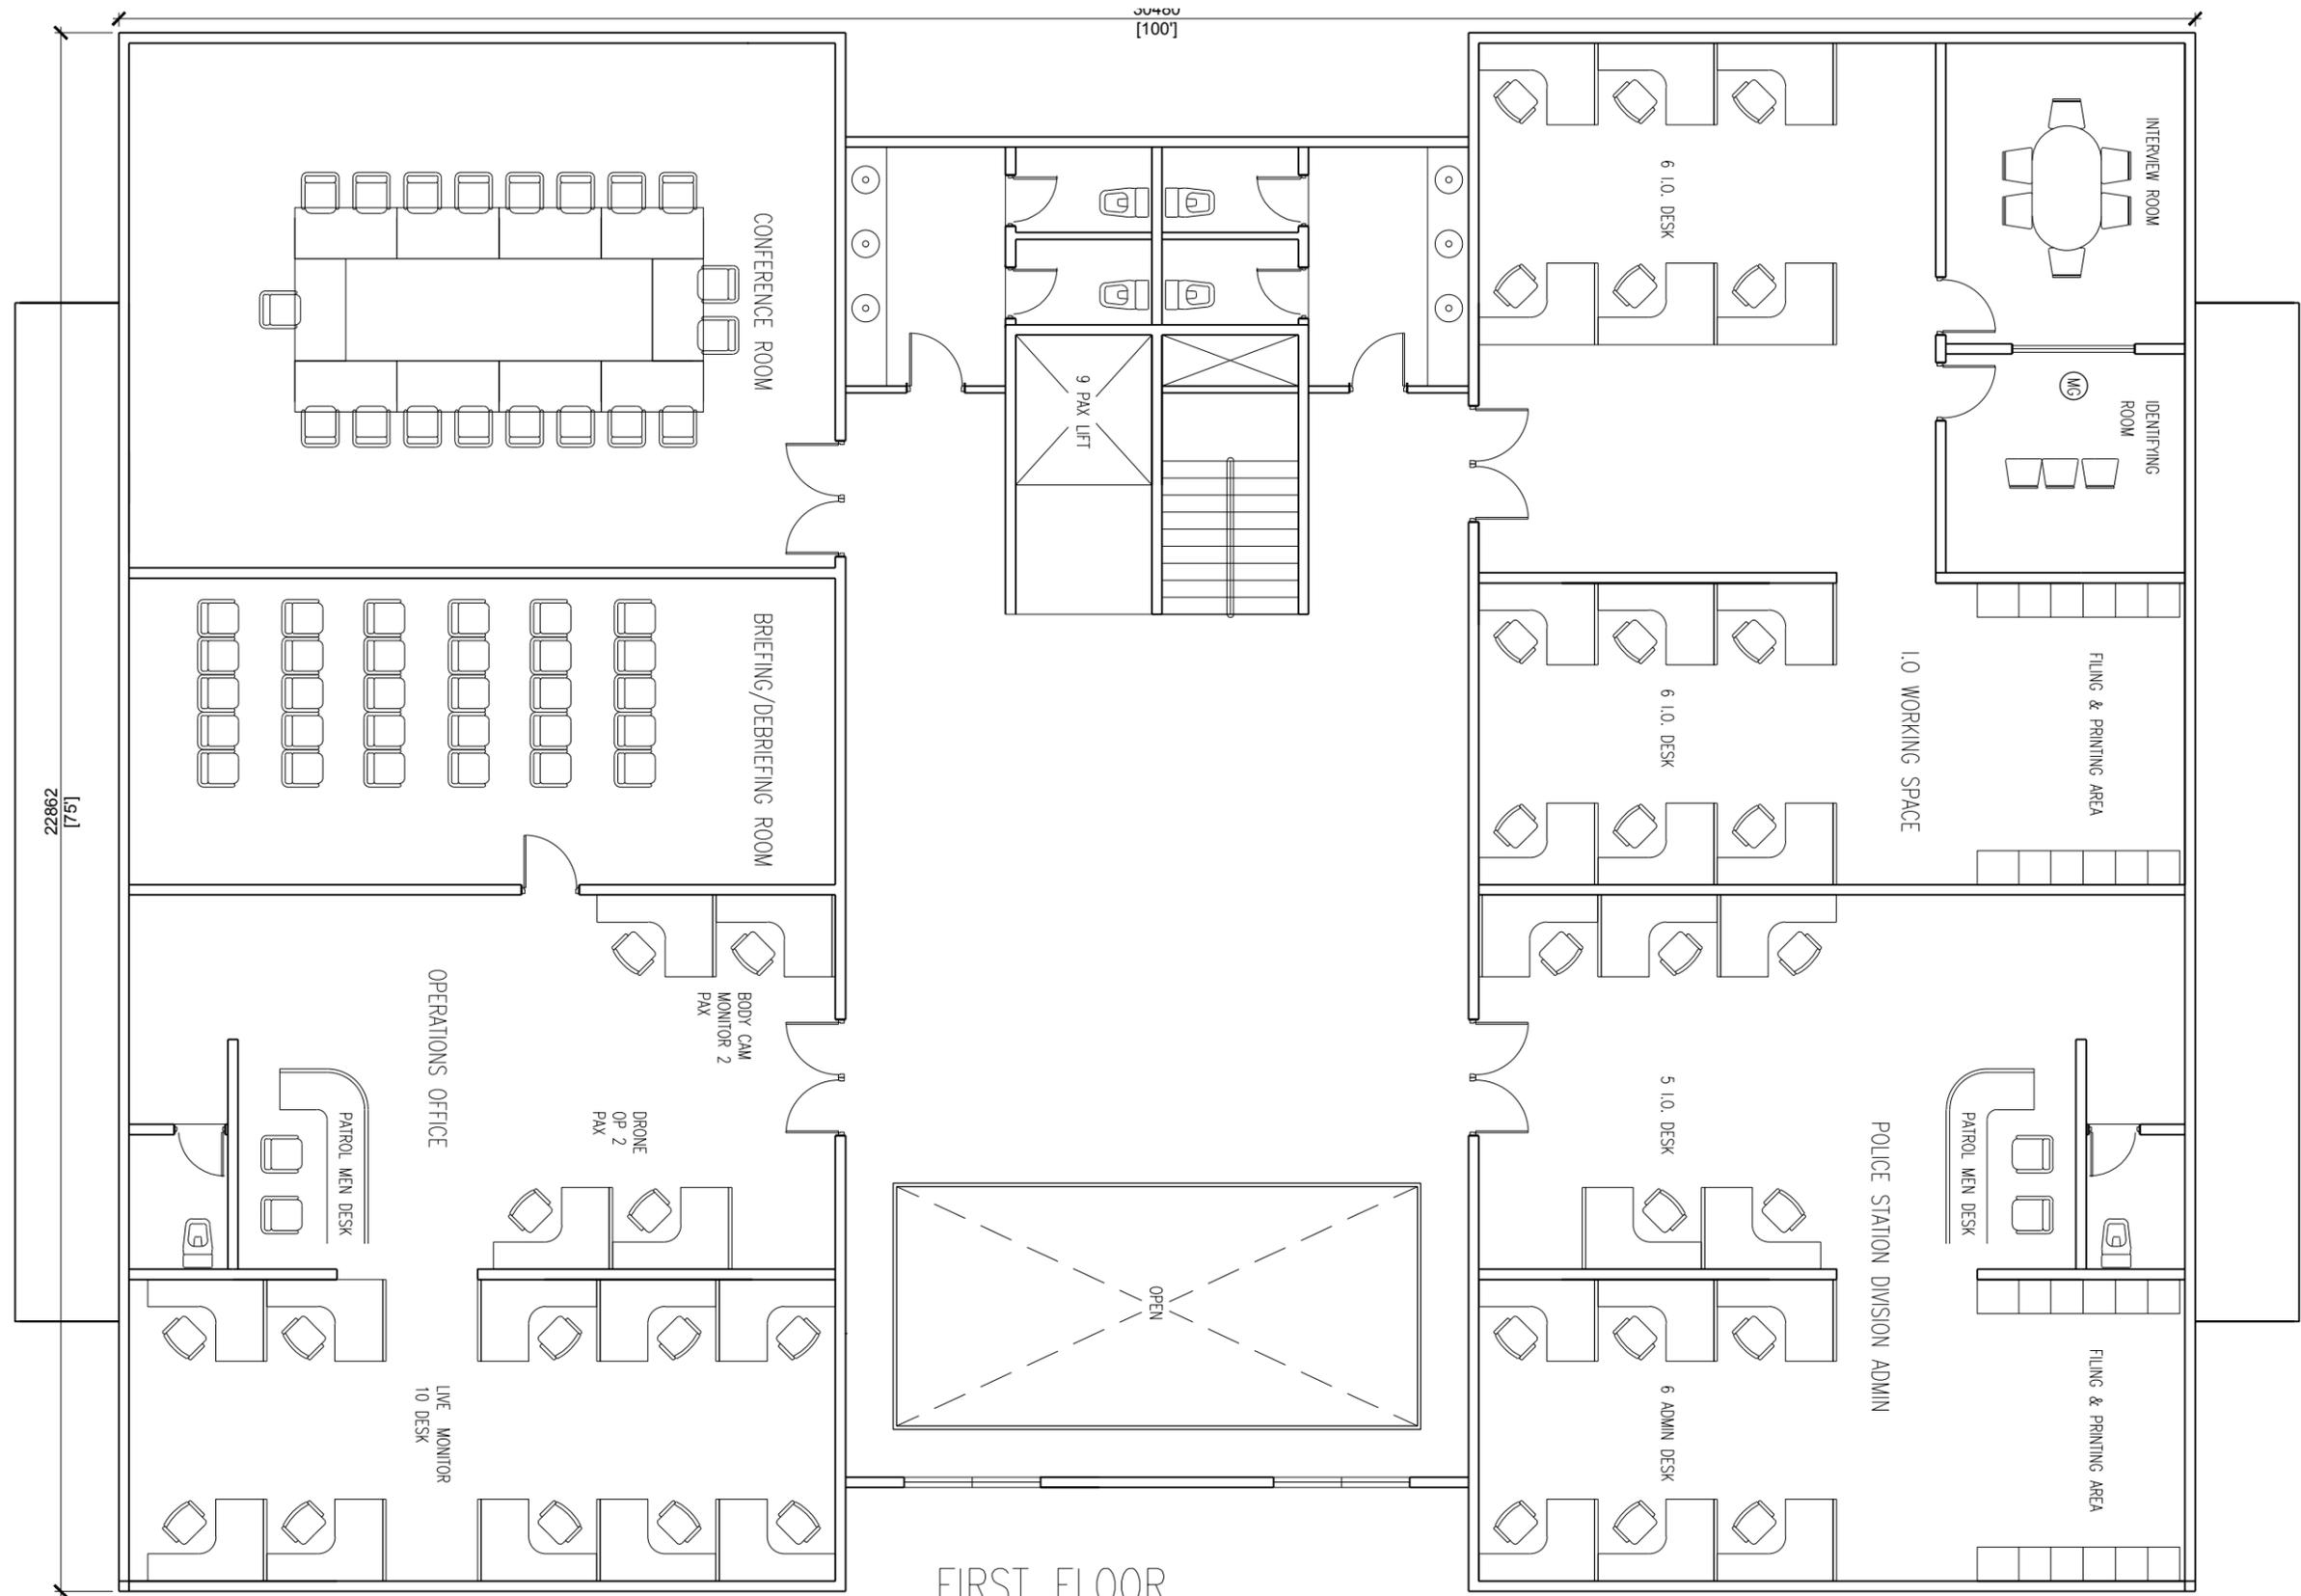


FIRST FLOOR  
SCALE 1:100

 <p>MALDIVES POLICE SERVICE 'MALE' REPUBLIC OF MALDIVES FINANCE DEPARTMENT INFRASTRUCTURE UNIT</p>	<p>PROJECT: REGIONAL HEAD QUARTERS &amp; ACCOMMODATION</p> <p>RECOMMENDATION APPROVED _____</p> <p>DESIGN APPROVED ABDULLA NASEER CHIEF INSPECTOR OF POLICE HEAD OF FINANCE DEPARTMENT</p>	<p>APPROVED _____</p> <p>ALI RASHEEDH ASSISTANT COMMISSIONER OF POLICE HEAD OF SERVICE SUPPORT DIRECTORATE</p>	<p>A02</p>
---	--	--	------------

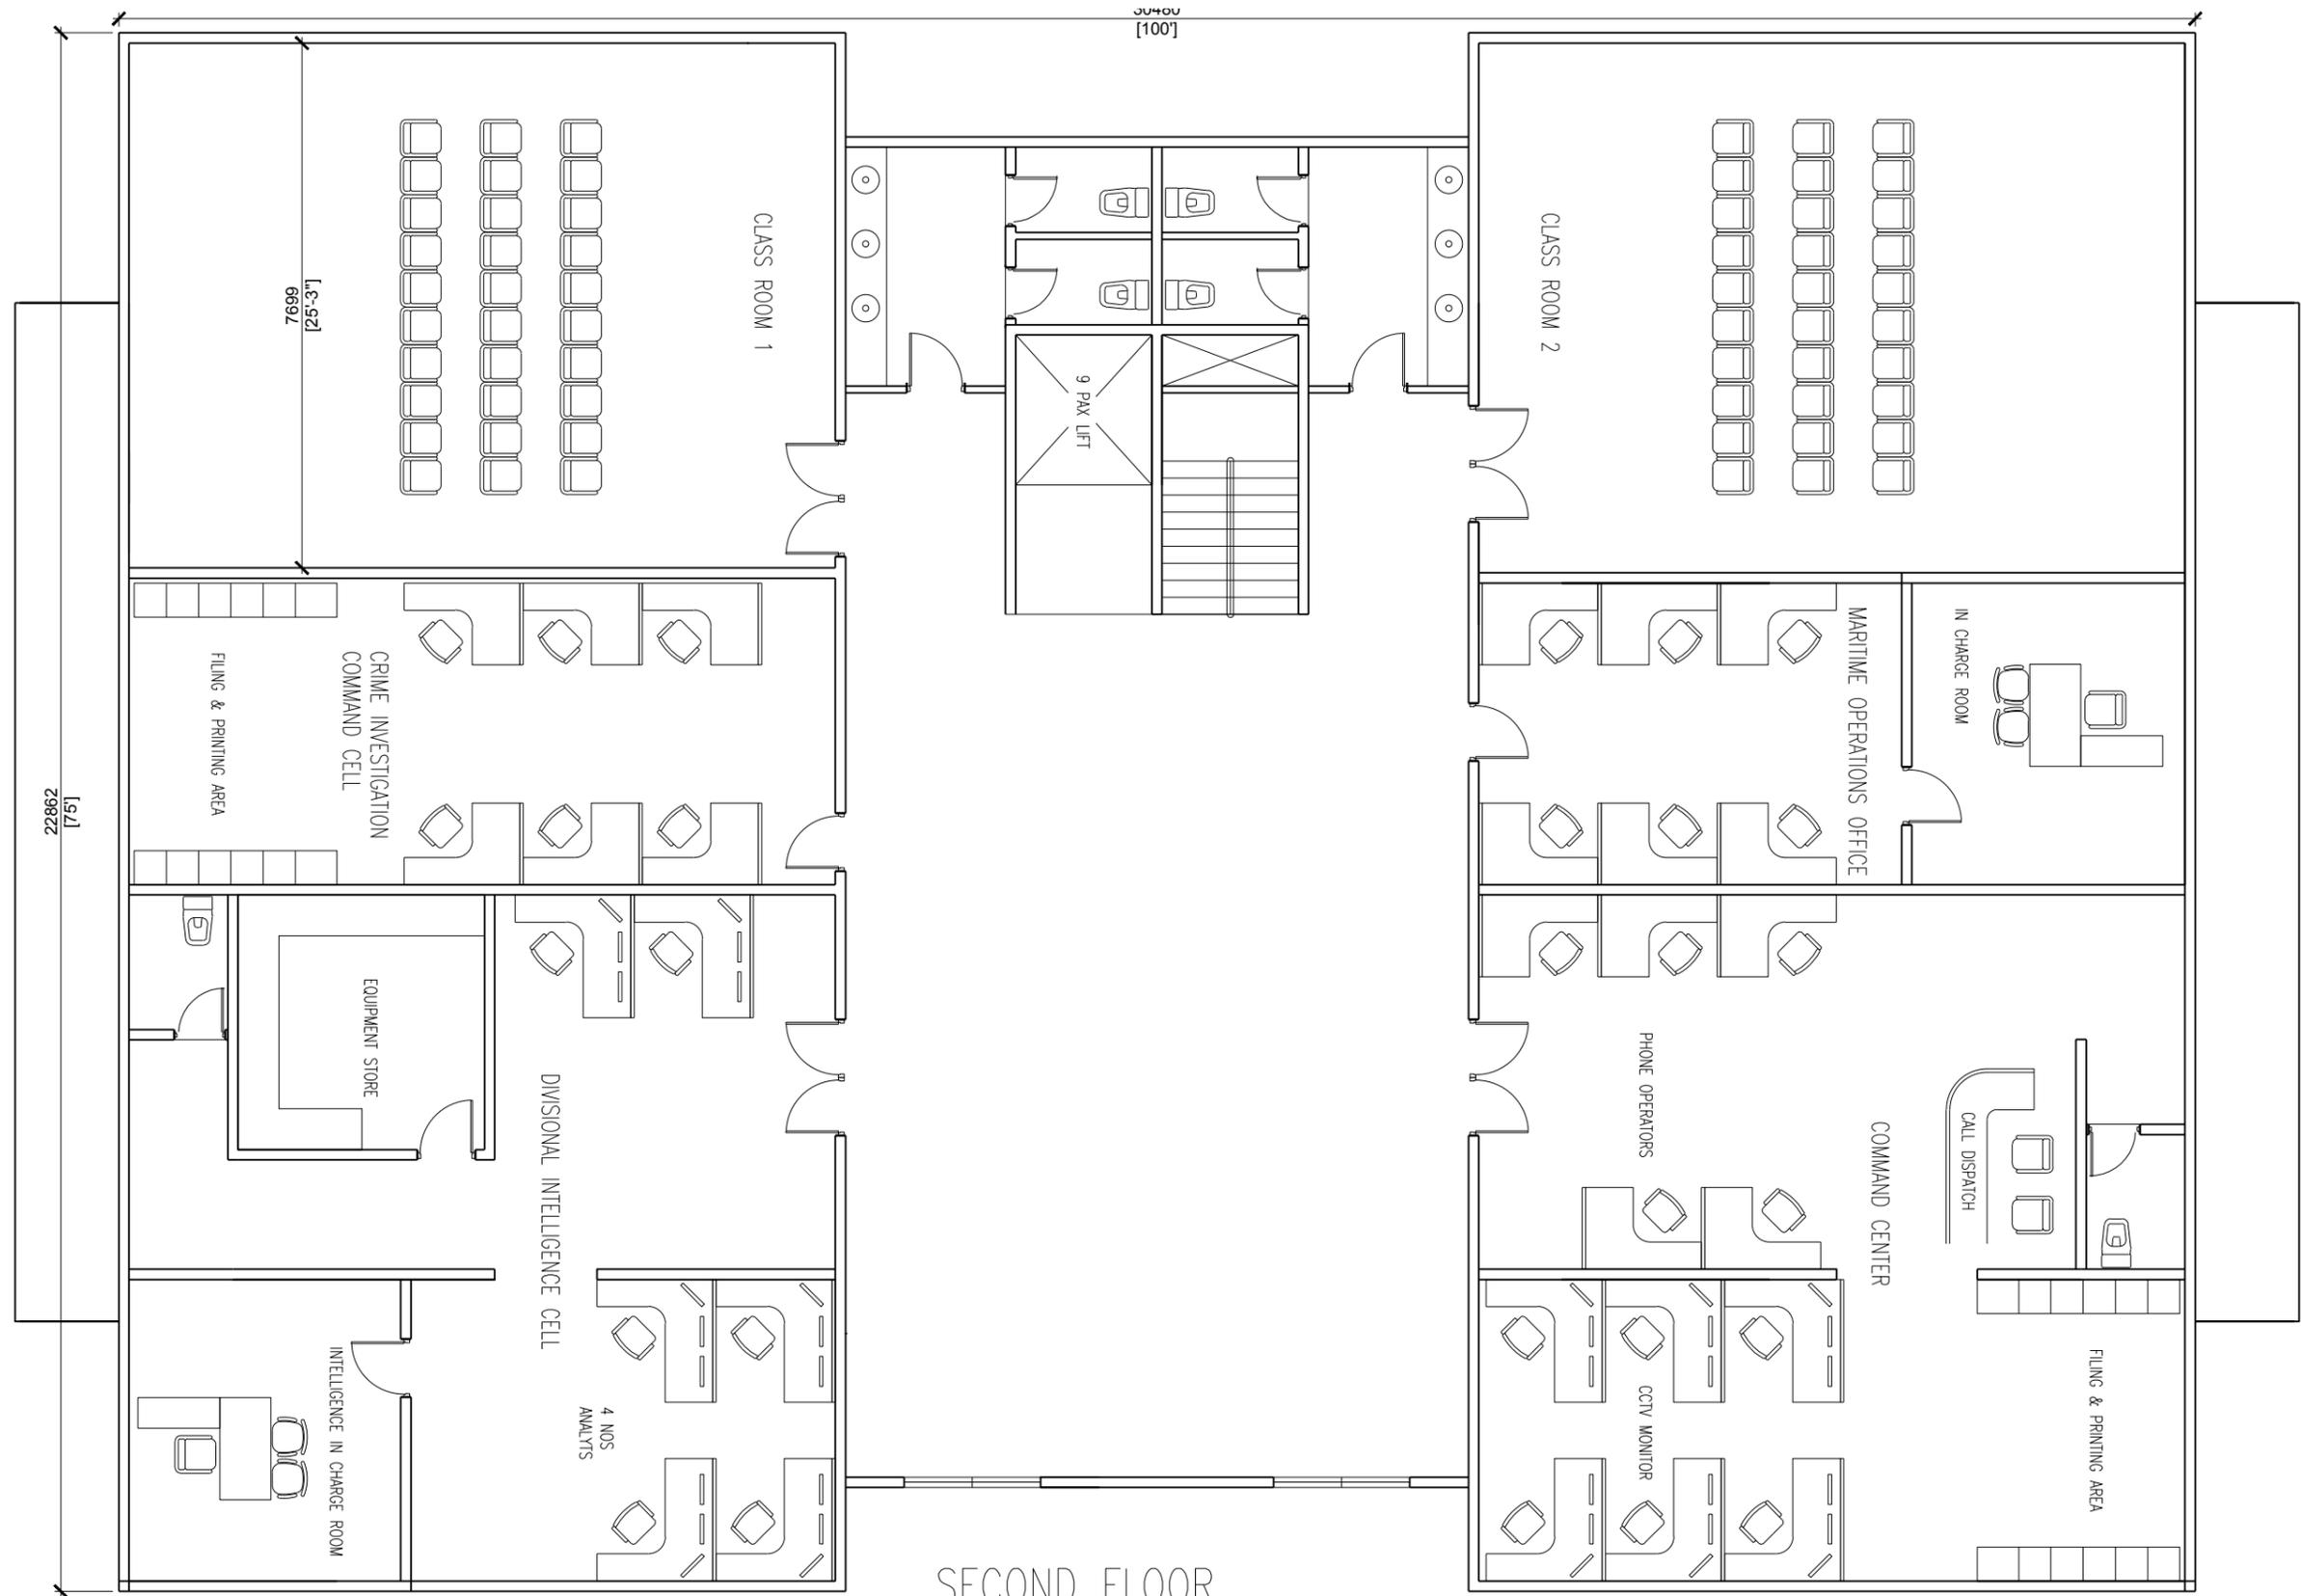


SECOND FLOOR  
SCALE 1:100


 <p>MALDIVES POLICE SERVICE 'MALE' REPUBLIC OF MALDIVES FINANCE DEPARTMENT INFRASTRUCTURE UNIT</p>	<p>PROJECT: REGIONAL HEAD QUARTERS &amp; ACCOMMODATION</p> <p>RECOMMENDATION APPROVED _____</p>	<p>DESIGN APPROVED _____</p> <p>ABDULLA NASEER CHIEF INSPECTOR OF POLICE HEAD OF FINANCE DEPARTMENT</p>	<p>APPROVED _____</p> <p>ALI RASHEEDH ASSISTANT COMMISSIONER OF POLICE HEAD OF SERVICE SUPPORT DIRECTORATE</p>	<p>A03</p>
---	---	---	--	------------

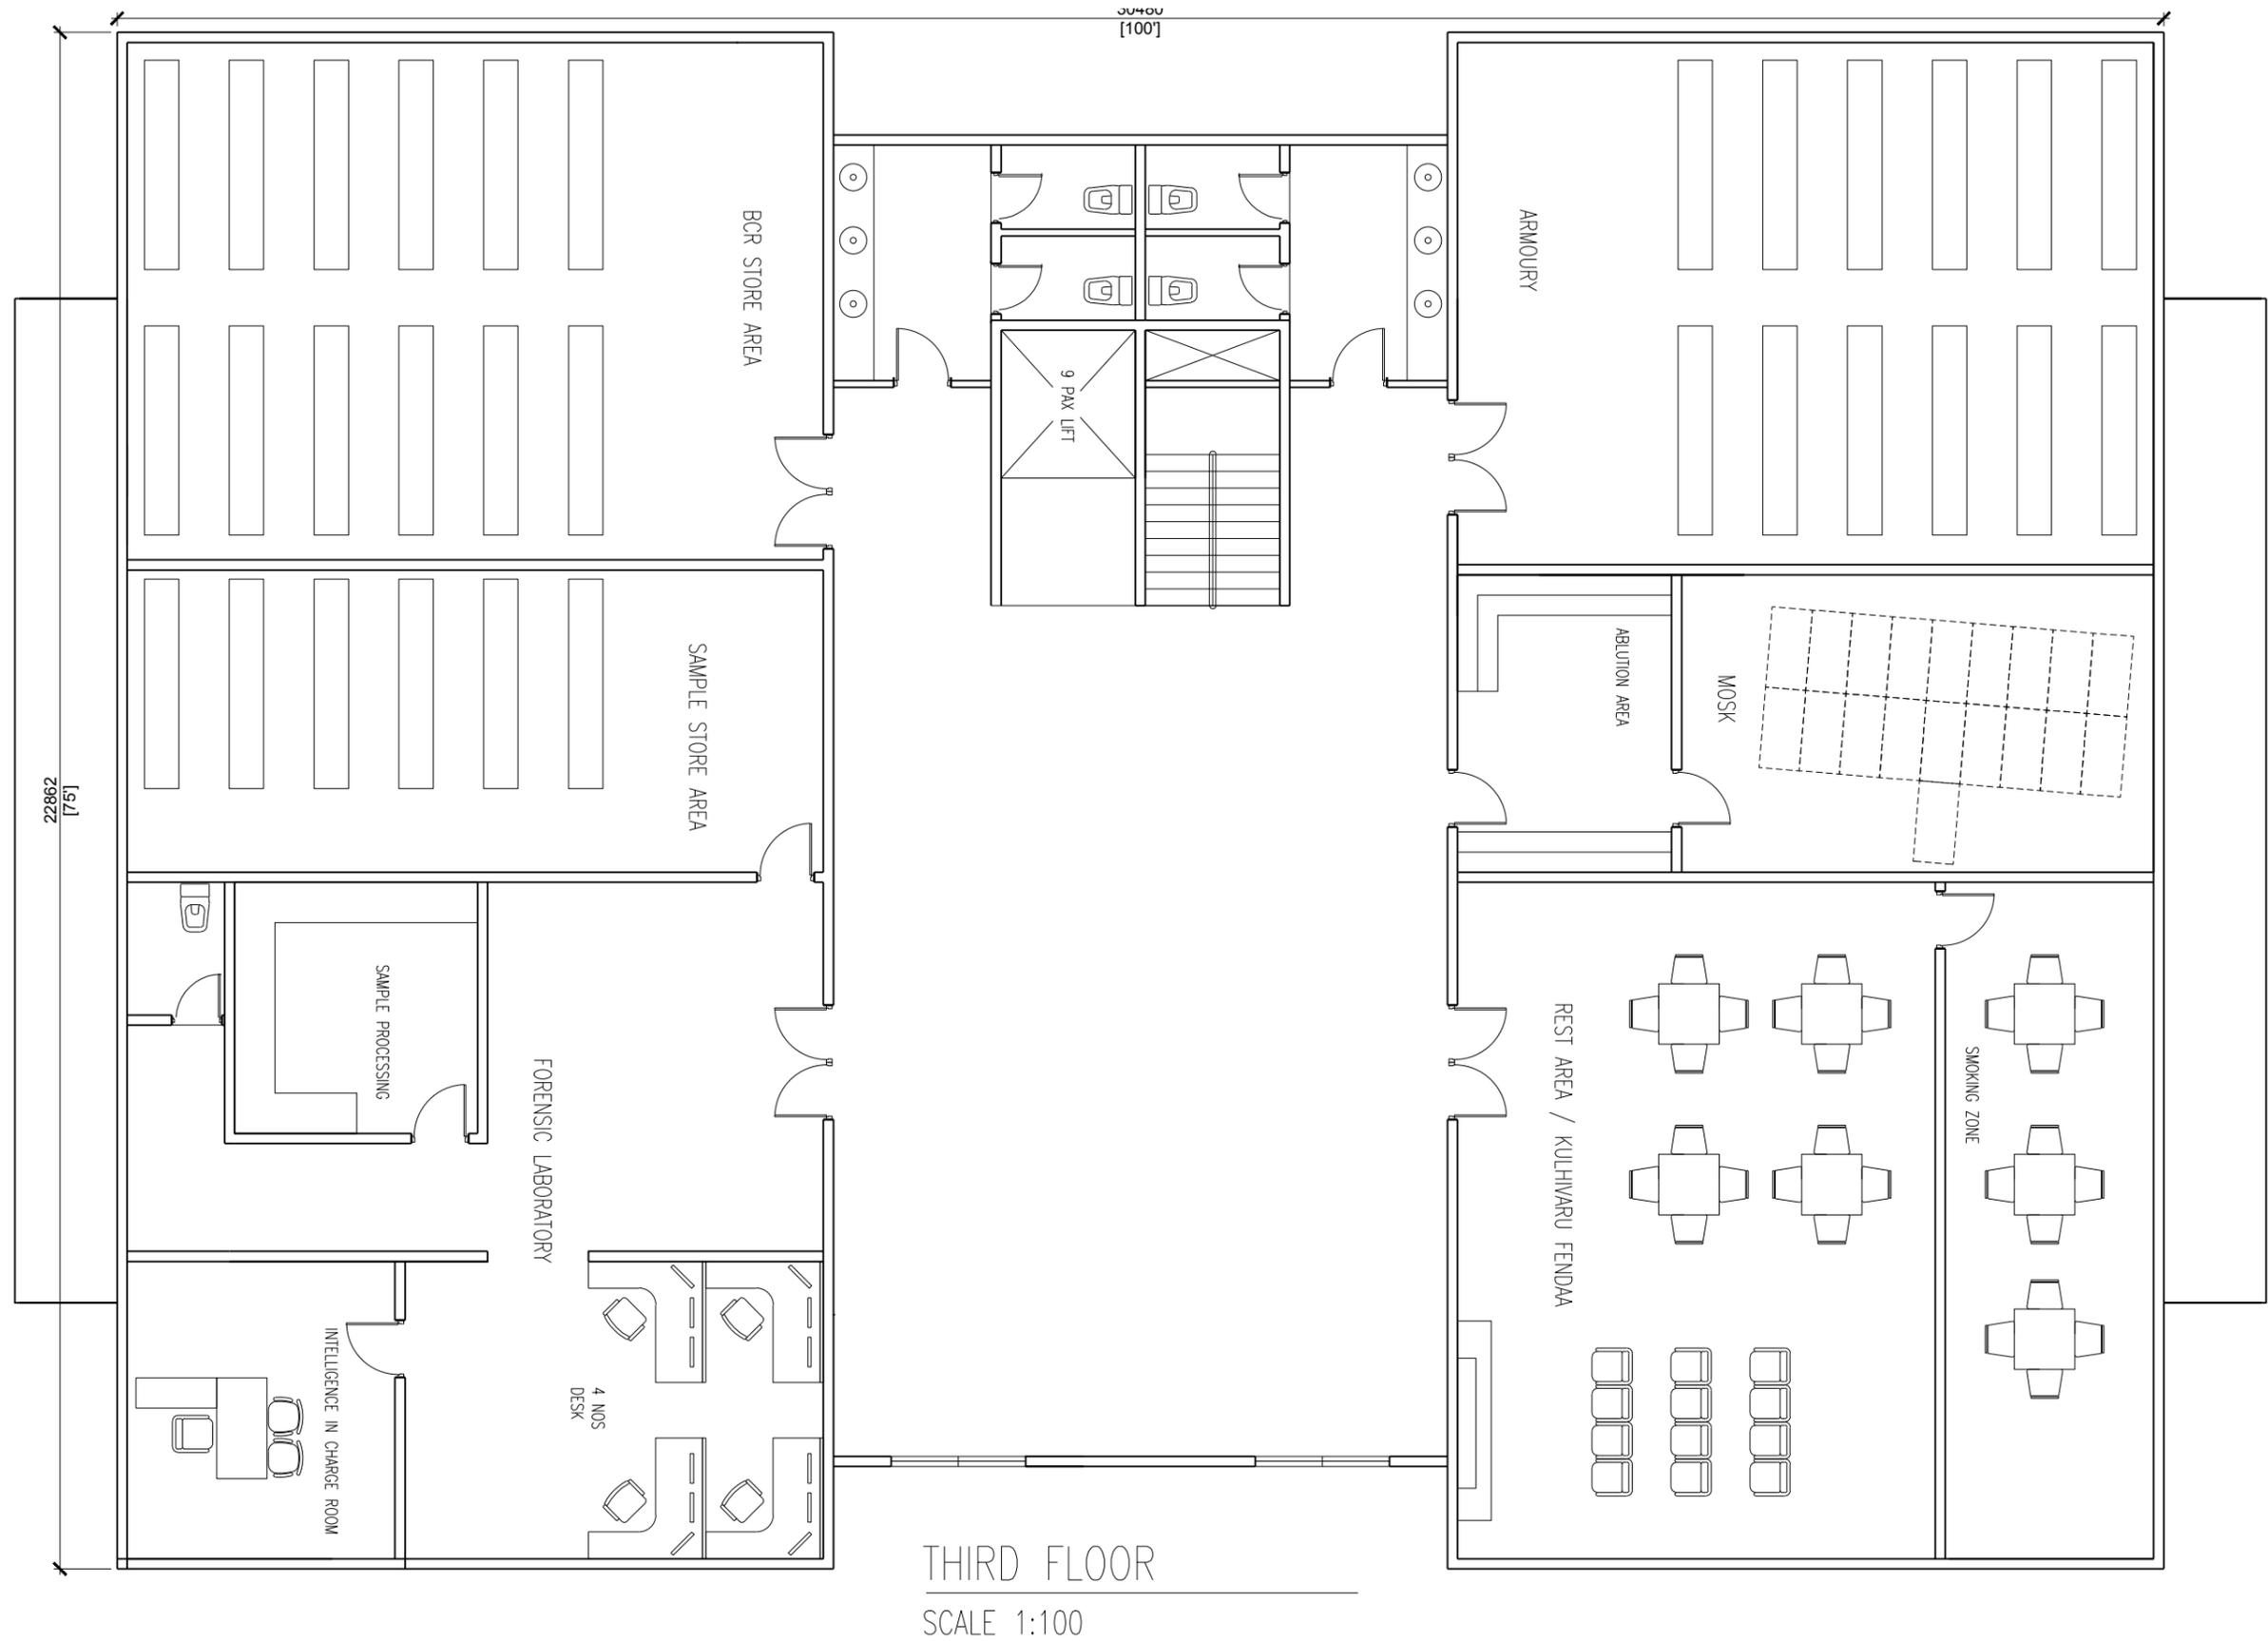

 <p>MALDIVES POLICE SERVICE MALE', REPUBLIC OF MALDIVES FINANCE DEPARTMENT INFRASTRUCTURE UNIT</p>	<p>PROJECT: REGIONAL HEAD QUARTERS &amp; ACCOMMODATION</p> <p>RECOMMENDATION APPROVED _____</p>	<p>DESIGN APPROVED _____</p> <p>ABDULLA NASEER CHIEF INSPECTOR OF POLICE HEAD OF FINANCE DEPARTMENT</p>	<p>APPROVED _____</p> <p>ALI RASHEEDH ASSISTANT COMMISSIONER OF POLICE HEAD OF SERVICE SUPPORT DIRECTORATE</p>	<p>A04</p>
---	---	---	--	------------

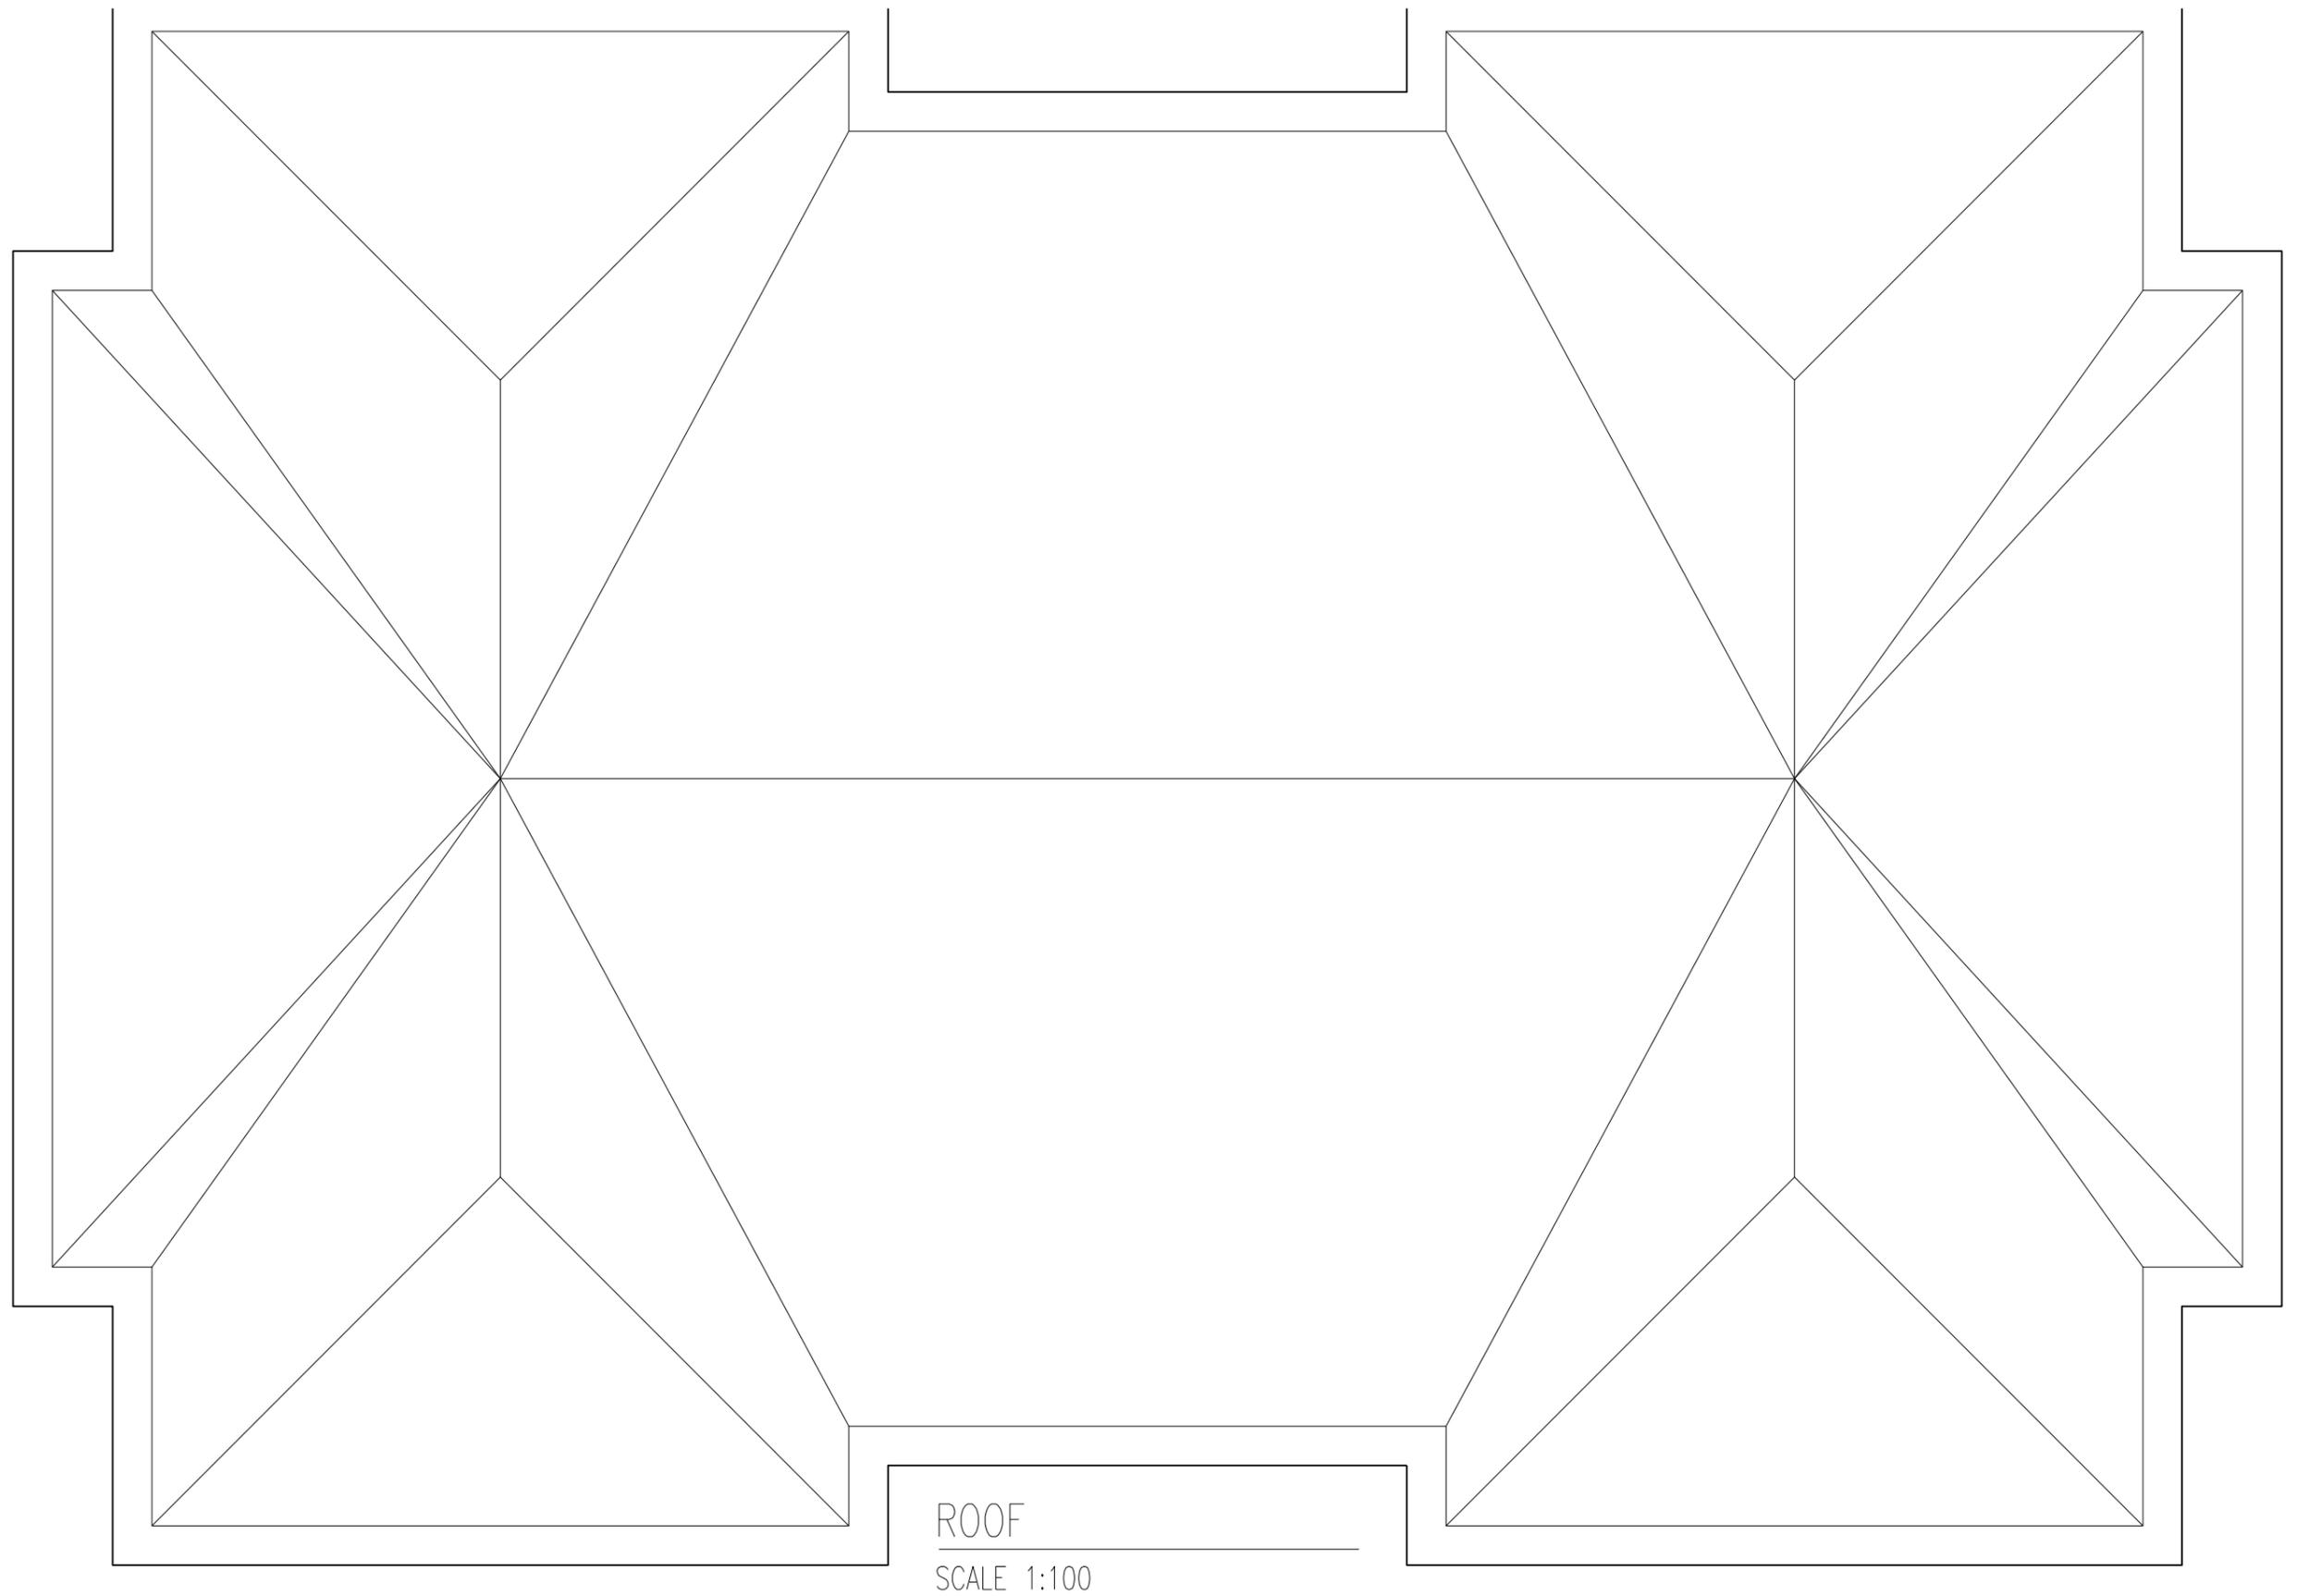


 <p>MALDIVES POLICE SERVICE MALE' REPUBLIC OF MALDIVES FINANCE DEPARTMENT INFRASTRUCTURE UNIT</p>	<p>PROJECT: REGIONAL HEAD QUARTERS &amp; ACCOMMODATION</p> <table border="1"> <tr> <td data-bbox="1187 1911 1676 2018"> <p>RECOMMENDATION APPROVED _____</p> </td> <td data-bbox="1676 1911 2166 2018"> <p>DESIGN APPROVED _____ ABDULLA NASEER CHIEF INSPECTOR OF POLICE HEAD OF FINANCE DEPARTMENT</p> </td> <td data-bbox="2166 1911 2635 2018"> <p>APPROVED _____ ALI RASHEEDH ASSISTANT COMMISSIONER OF POLICE HEAD OF SERVICE SUPPORT DIRECTORATE</p> </td> </tr> </table>	<p>RECOMMENDATION APPROVED _____</p>	<p>DESIGN APPROVED _____ ABDULLA NASEER CHIEF INSPECTOR OF POLICE HEAD OF FINANCE DEPARTMENT</p>	<p>APPROVED _____ ALI RASHEEDH ASSISTANT COMMISSIONER OF POLICE HEAD OF SERVICE SUPPORT DIRECTORATE</p>	<p>A05</p>
<p>RECOMMENDATION APPROVED _____</p>	<p>DESIGN APPROVED _____ ABDULLA NASEER CHIEF INSPECTOR OF POLICE HEAD OF FINANCE DEPARTMENT</p>	<p>APPROVED _____ ALI RASHEEDH ASSISTANT COMMISSIONER OF POLICE HEAD OF SERVICE SUPPORT DIRECTORATE</p>			

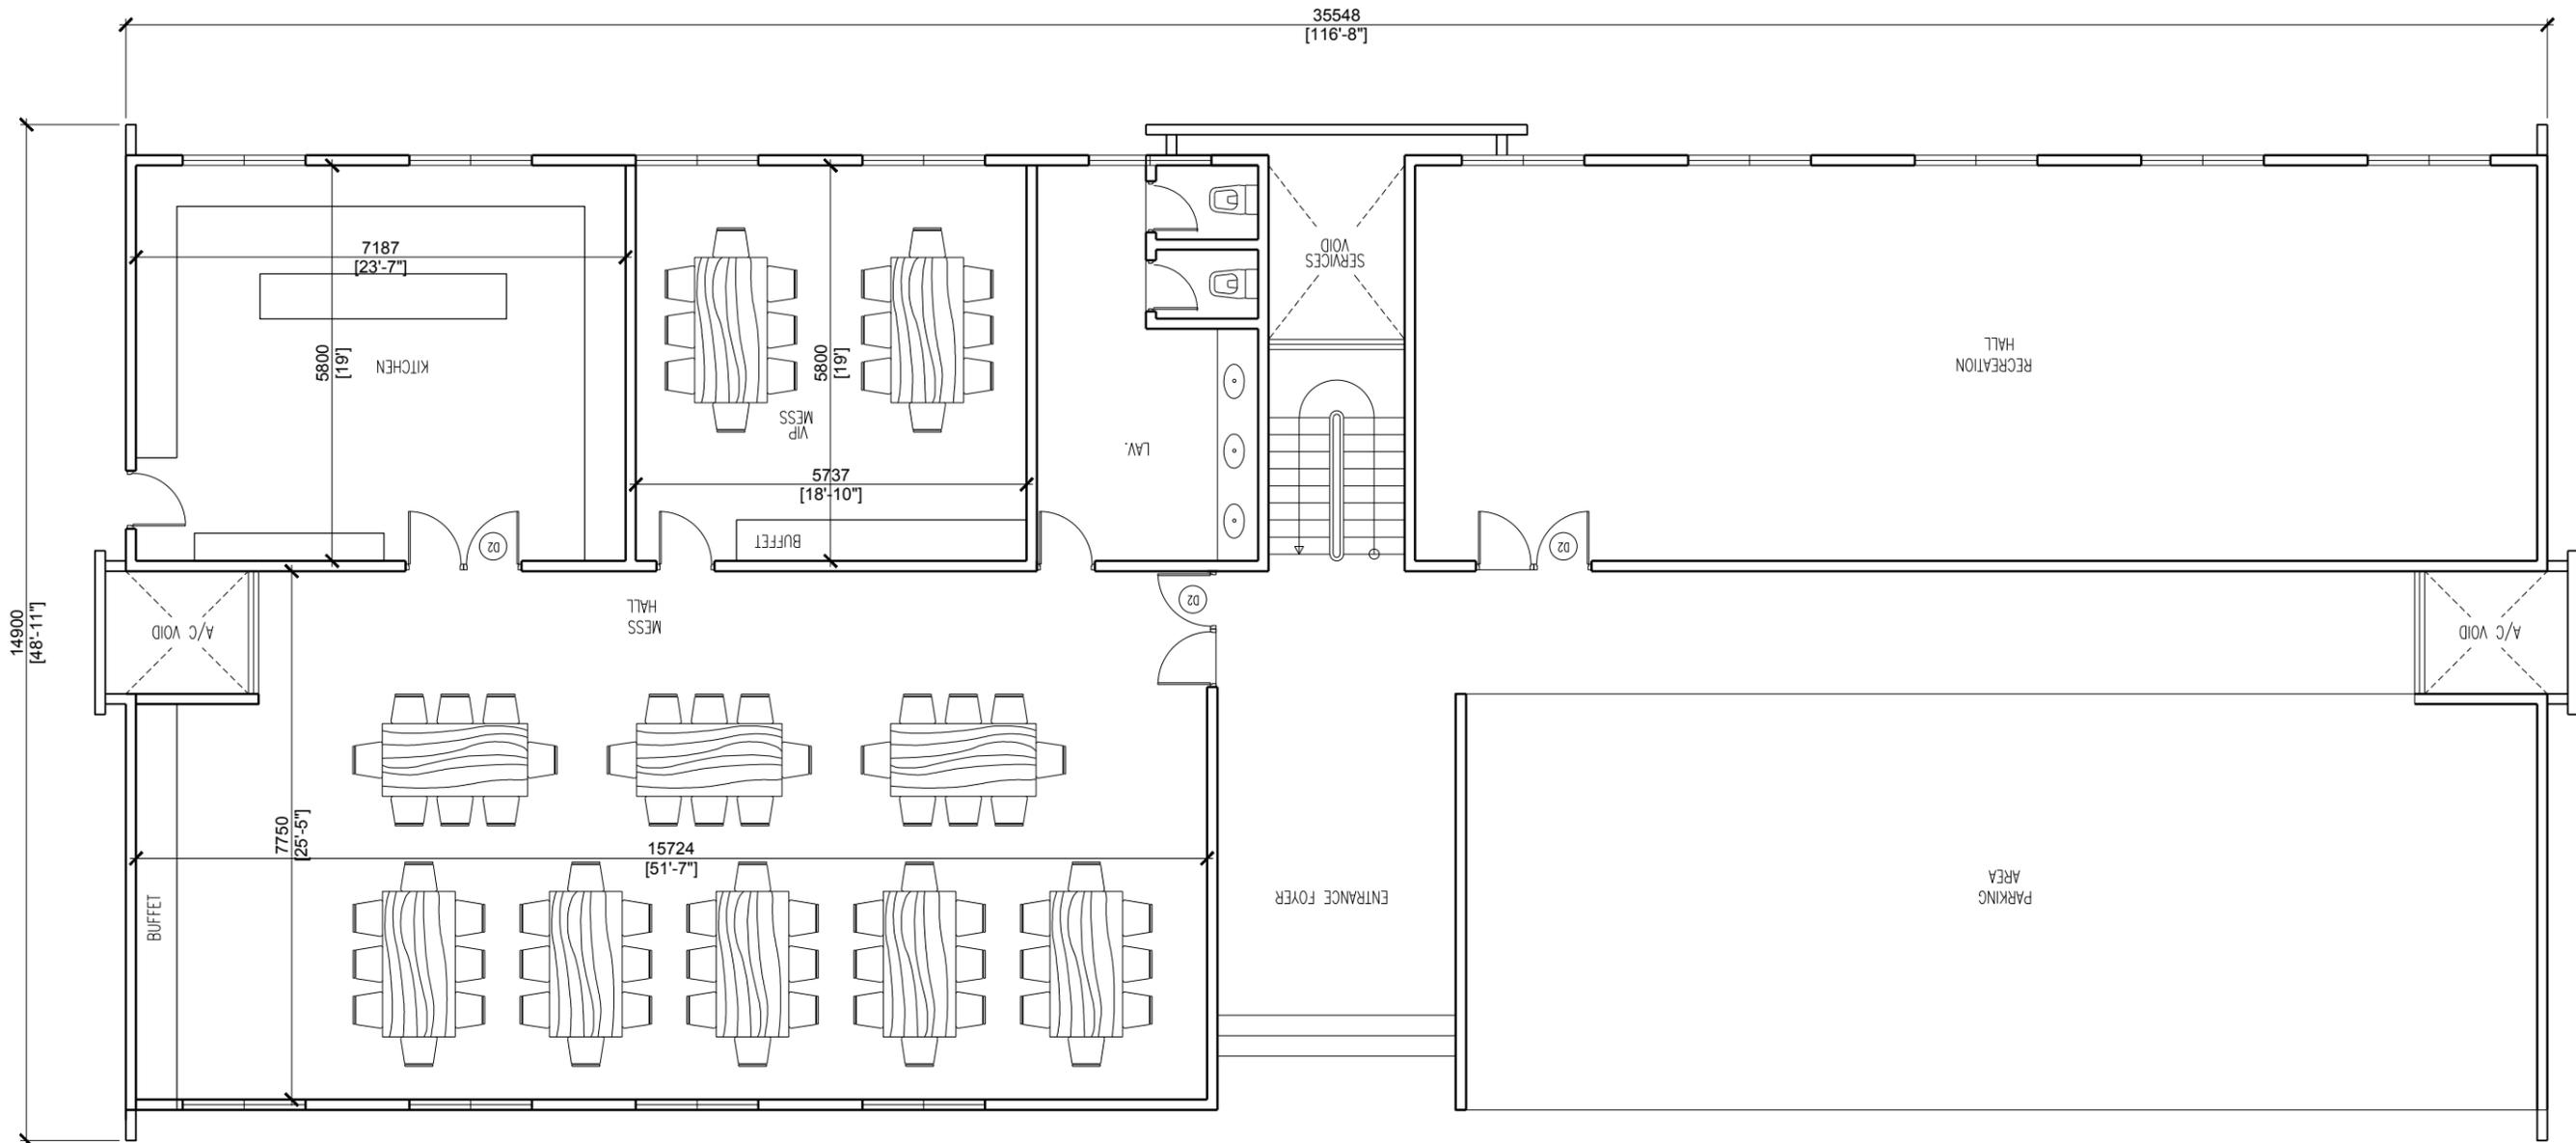

GR FLOOR

SCALE 1:100


 <p>MALDIVES POLICE SERVICE MALE' REPUBLIC OF MALDIVES FINANCE DEPARTMENT INFRASTRUCTURE UNIT</p>	<p>PROJECT: REGIONAL HEAD QUARTERS &amp; ACCOMMODATION</p> <p>RECOMMENDATION APPROVED _____</p> <p>DESIGN APPROVED _____ ABDULLA NASEER CHIEF INSPECTOR OF POLICE HEAD OF FINANCE DEPARTMENT</p>	<p>APPROVED _____ ALI RASHEEDH ASSISTANT COMMISSIONER OF POLICE HEAD OF SERVICE SUPPORT DIRECTORATE</p>	<p>A06</p>
--	--	---	------------

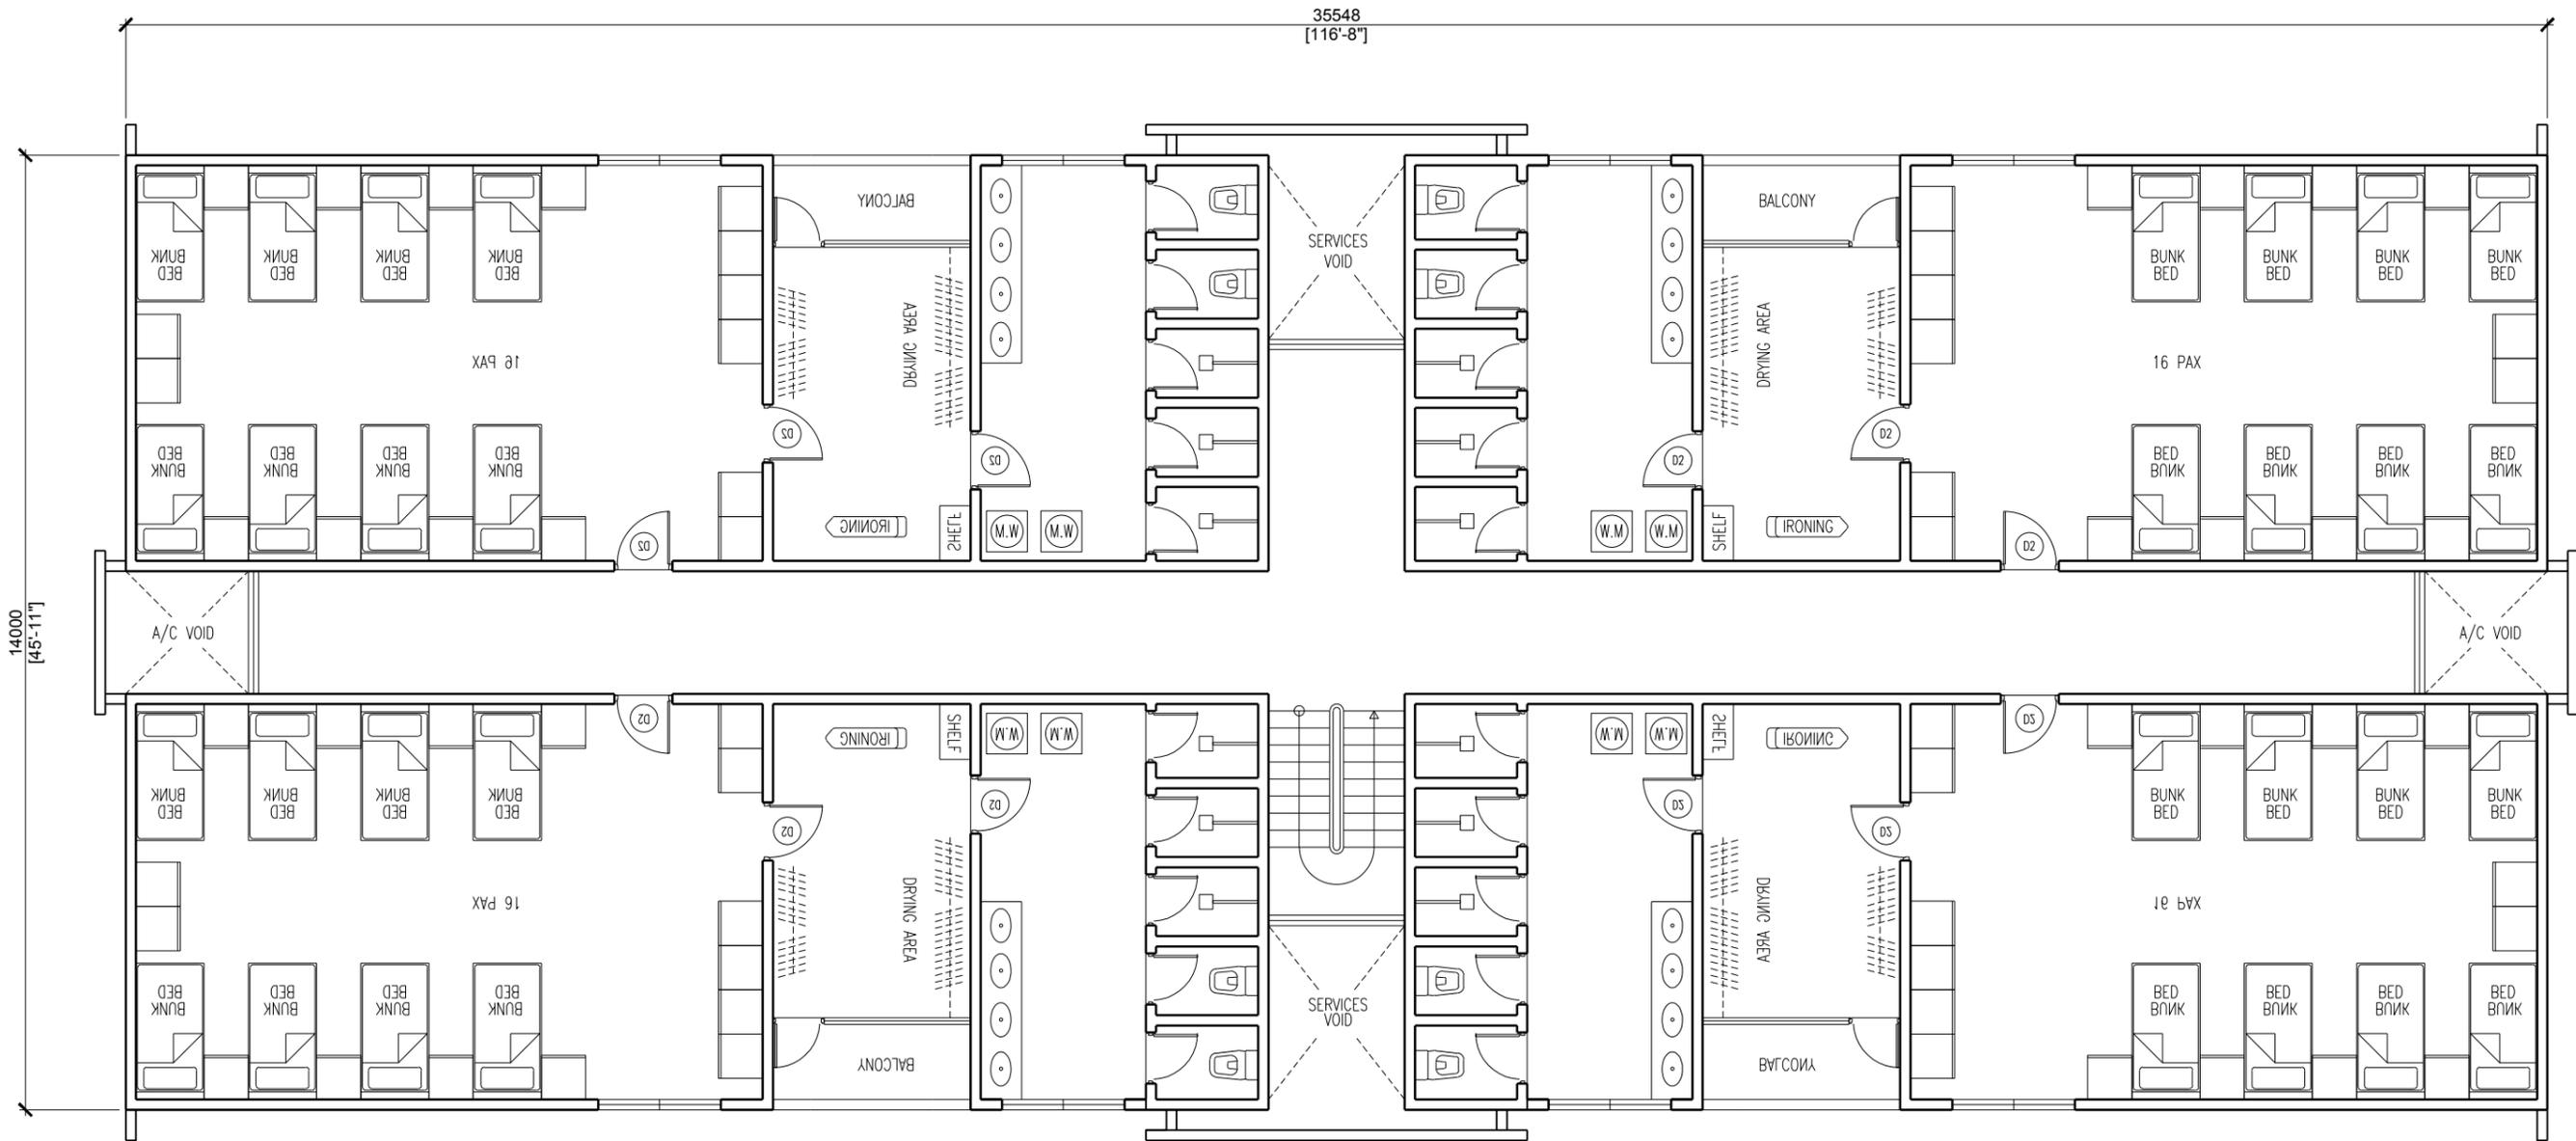

1ST FLOOR


SCALE 1:100

 <p>MALDIVES POLICE SERVICE MALE', REPUBLIC OF MALDIVES FINANCE DEPARTMENT INFRASTRUCTURE UNIT</p>	<p>PROJECT: REGIONAL HEAD QUARTERS &amp; ACCOMMODATION</p>	<p>APPROVED ALI RASHEEDH ASSISTANT COMMISSIONER OF POLICE HEAD OF SERVICE SUPPORT DIRECTORATE</p>	<p>A07</p>
<p>RECOMMENDATION APPROVED</p>	<p>DESIGN APPROVED ABDULLA NASEER CHIEF INSPECTOR OF POLICE HEAD OF FINANCE DEPARTMENT</p>		

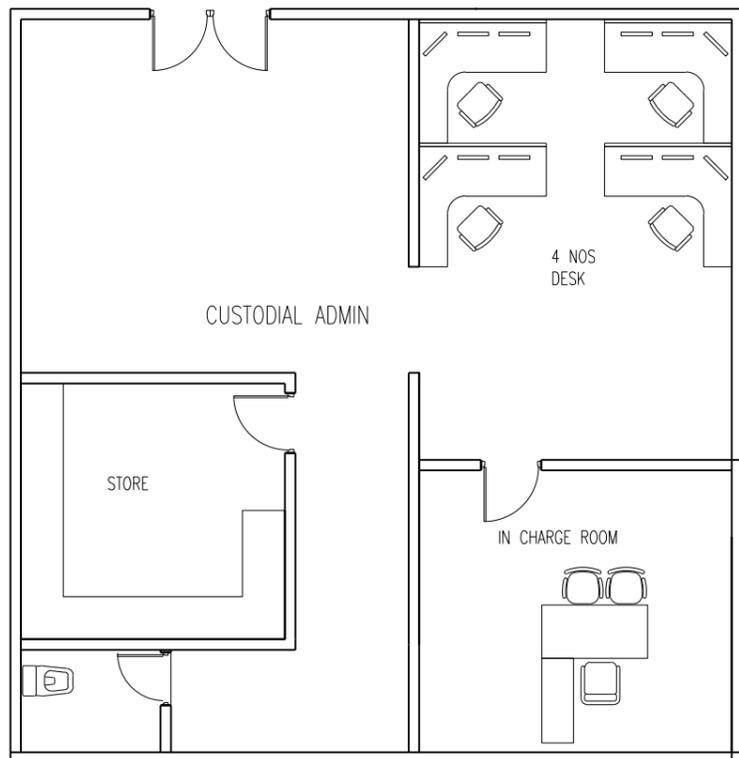

GROUND FLOOR




SCALE 1:100

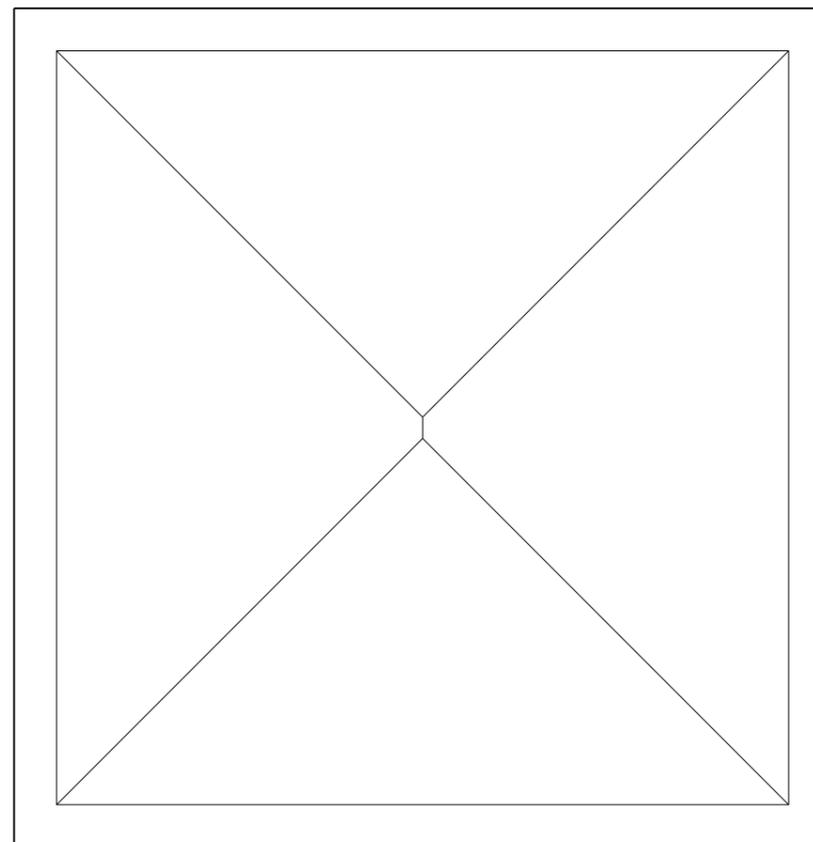


ROOF PLAN

SCALE 1:100

 <p>MALDIVES POLICE SERVICE MALE' REPUBLIC OF MALDIVES FINANCE DEPARTMENT INFRASTRUCTURE UNIT</p>	PROJECT: REGIONAL HEAD QUARTERS & ACCOMMODATION		A08
	<p>RECOMMENDATION APPROVED</p>	<p>DESIGN APPROVED</p> <p>ABDULLA NASEER CHIEF INSPECTOR OF POLICE HEAD OF FINANCE DEPARTMENT</p>	

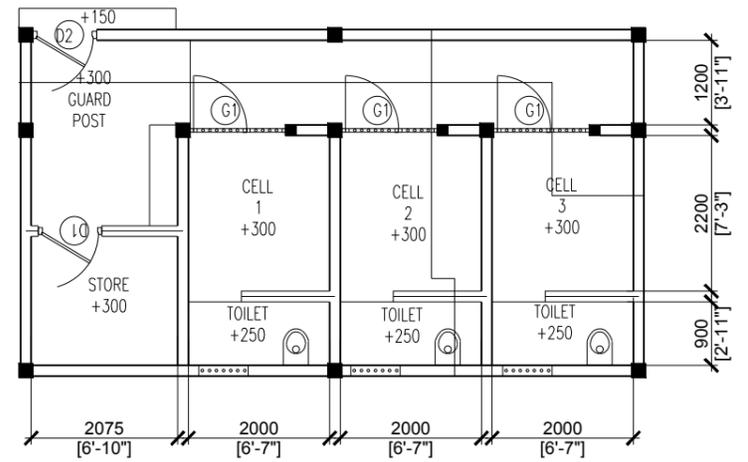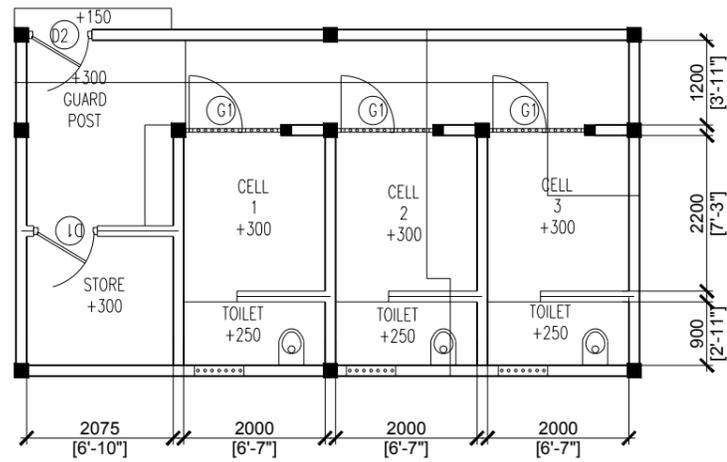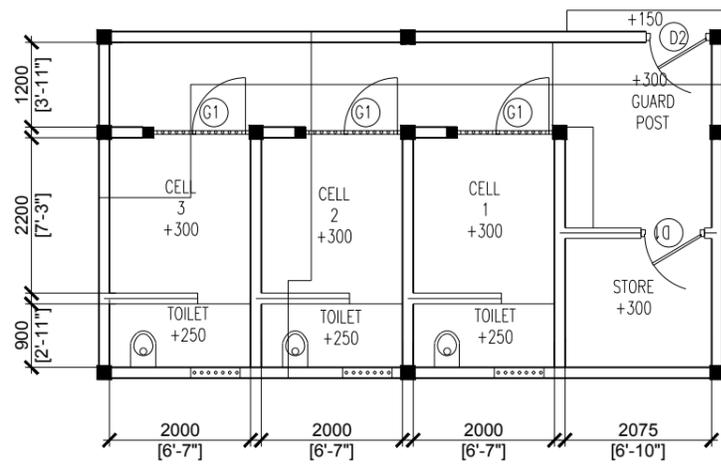

 <p>MALDIVES POLICE SERVICE MALE', REPUBLIC OF MALDIVES FINANCE DEPARTMENT INFRASTRUCTURE UNIT</p>	<p>PROJECT: REGIONAL HEAD QUARTERS &amp; ACCOMMODATION</p>		<p>A09</p>
	<p>RECOMMENDATION APPROVED</p>	<p>DESIGN APPROVED</p> <p>ABDULLA NASEER CHIEF INSPECTOR OF POLICE HEAD OF FINANCE DEPARTMENT</p>	

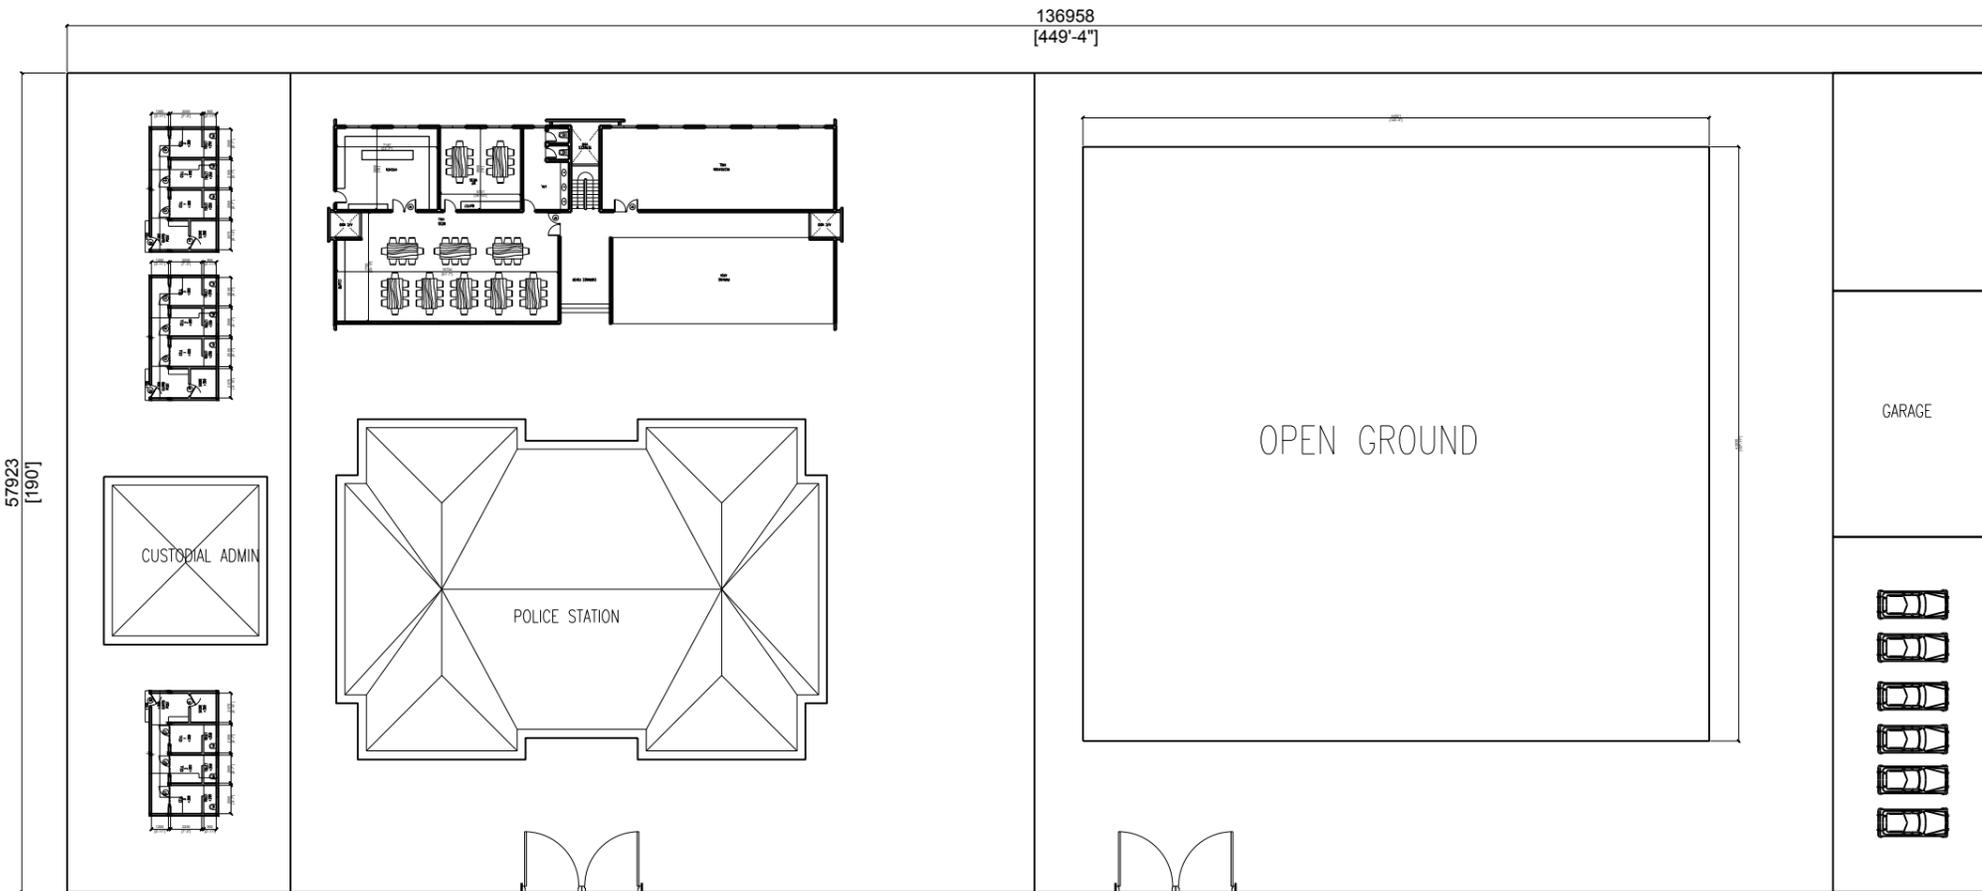

SITE PLAN OPTION (85,000 SQFT)

 <p>MALDIVES POLICE SERVICE MALE' REPUBLIC OF MALDIVES FINANCE DEPARTMENT INFRASTRUCTURE UNIT</p>	<p>PROJECT: REGIONAL HEAD QUARTERS &amp; ACCOMMODATION</p>		<p>A10</p>
	<p>RECOMMENDATION APPROVED</p>	<p>DESIGN APPROVED</p> <p>ABDULLA NASEER CHIEF INSPECTOR OF POLICE HEAD OF FINANCE DEPARTMENT</p>	