

# MID HOSPITAL PROJECT


---

---

CLIENT: MINISTRY OF HEALTH

DESIGN : SURVEY , DESIGN AND DEVELOPMENT SECTION | MTCC PLC

DATE: 19 AUGUST 2020

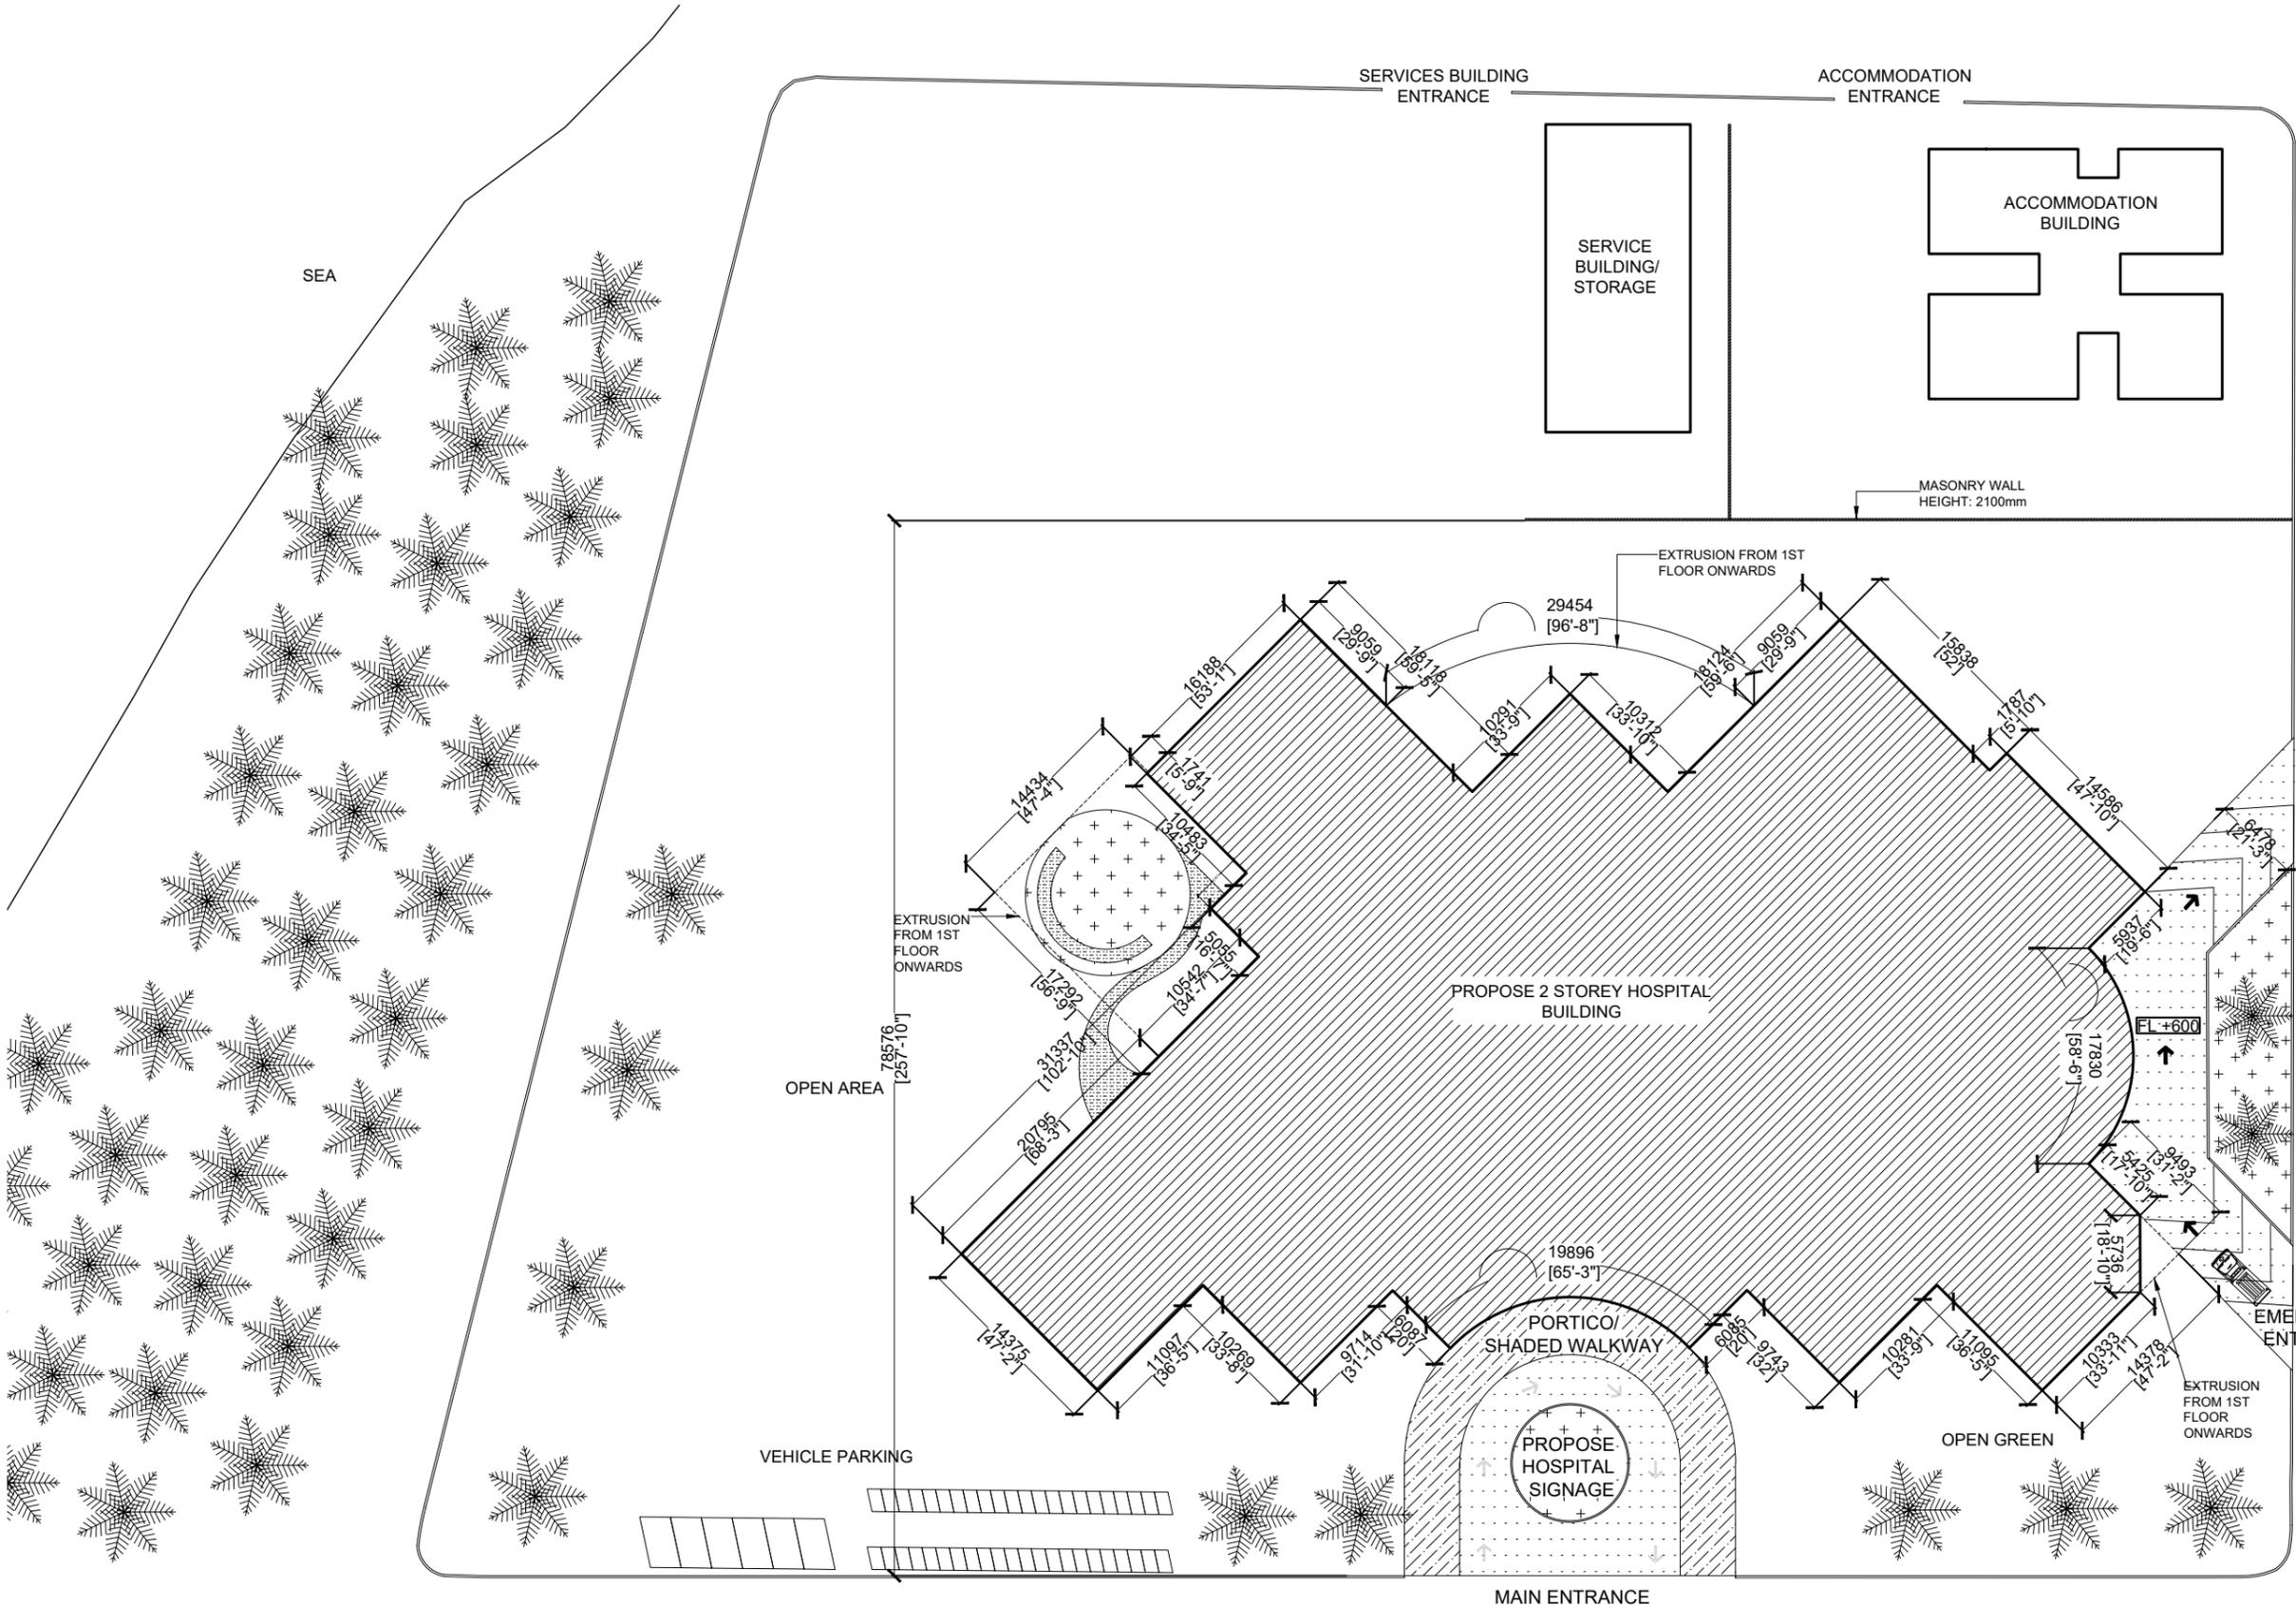

**LEGEND:**

	PAVED VEHICLE ROAD
	GRASS
	PAVED WALKWAY
	CONCRETE PAVED GARDEN WALKWAY

**NOTE:**


TOTAL PLOT AREA: 150,743.77 SQFT
PROPOSED OPEN AREA: 52955.09 SQFT
PROPOSED FOOT PRINT AREA : 40,432.79 SQFT 3,756.33 SQM
PROPOSED BUILD UP AREA: 121,298.37 SQFT 11,268.99 SQM

**LOCATION PLAN**



<p><b>MTCC</b> MALDIVES TRANSPORT &amp; CONTRACTING COMPANY PLC</p> <p><small>SURVEY DESIGN AND DEVELOPMENT SECTION CONSTRUCTION AND PROJECTS MANAGEMENT DEPARTMENT MTCC TOWER, BODU THAKURUFANANI MAGU, MALE' 20181, REPUBLIC OF MALDIVES. PHONE: + (960) 332 6822, FAX: + (960) 333 2835 E-MAIL: design.development@mtcc.com.mv</small></p>	<p>PROJECT TITLE <b>MID HOSPITAL PROJECT</b></p>	<p>CLIENT &amp; ADDRESS <b>MINISTRY OF HEALTH</b></p>	<p>DESIGN ARCHITECT: SURVEYING, DESIGN AND DEVELOPMENT SECTION</p>	<p>REV</p>	<p>DESCRIPTION</p>	<p>DATE</p>	<p>APPR</p>	<p>SHEET IDENTIFICATION NUMBER <b>A1.01</b></p> <p>SHEET TITLE <b>01</b></p>
	<p>DRAWING TITLE <b>AS GIVEN</b></p>	<p>PROJECT LOCATION -</p>	<p>ENGINEER: IBRAHIM THOAM</p>	<p>STRUCTURAL CHECKER: ABDULLA RAMEEZ</p>	<p>PAPER A3</p>	<p>SCALE AS GVN</p>	<p>DATE 19-08-2020</p>	
			<p>ARCHITECT: AMINATH ZOONA</p>	<p>ARCHITECTURAL CHECKER: IRFAN WAHEED</p>				
			<p>DRAWN BY: AMINATH SAMAHA</p>	<p>CHECKED BY: HASSAN SHAHULAN</p>				


COPYRIGHT All plans, sketches, drawings, graphic representations and specifications prepared by the Architect(s) & Engineer(s) are instruments of service. The copyright and ownership of both the design and these instruments of service belong to the Architect(s) & Engineer(s) and may not be used for any other project, or sold, or offered for sale by any party other than the Architect/Engineer unless the Architect/Engineer has given written consent. Copies of the documents submitted to the Client prepared by the Architect/Engineer may be used as they were intended, once, and on the same site and project.

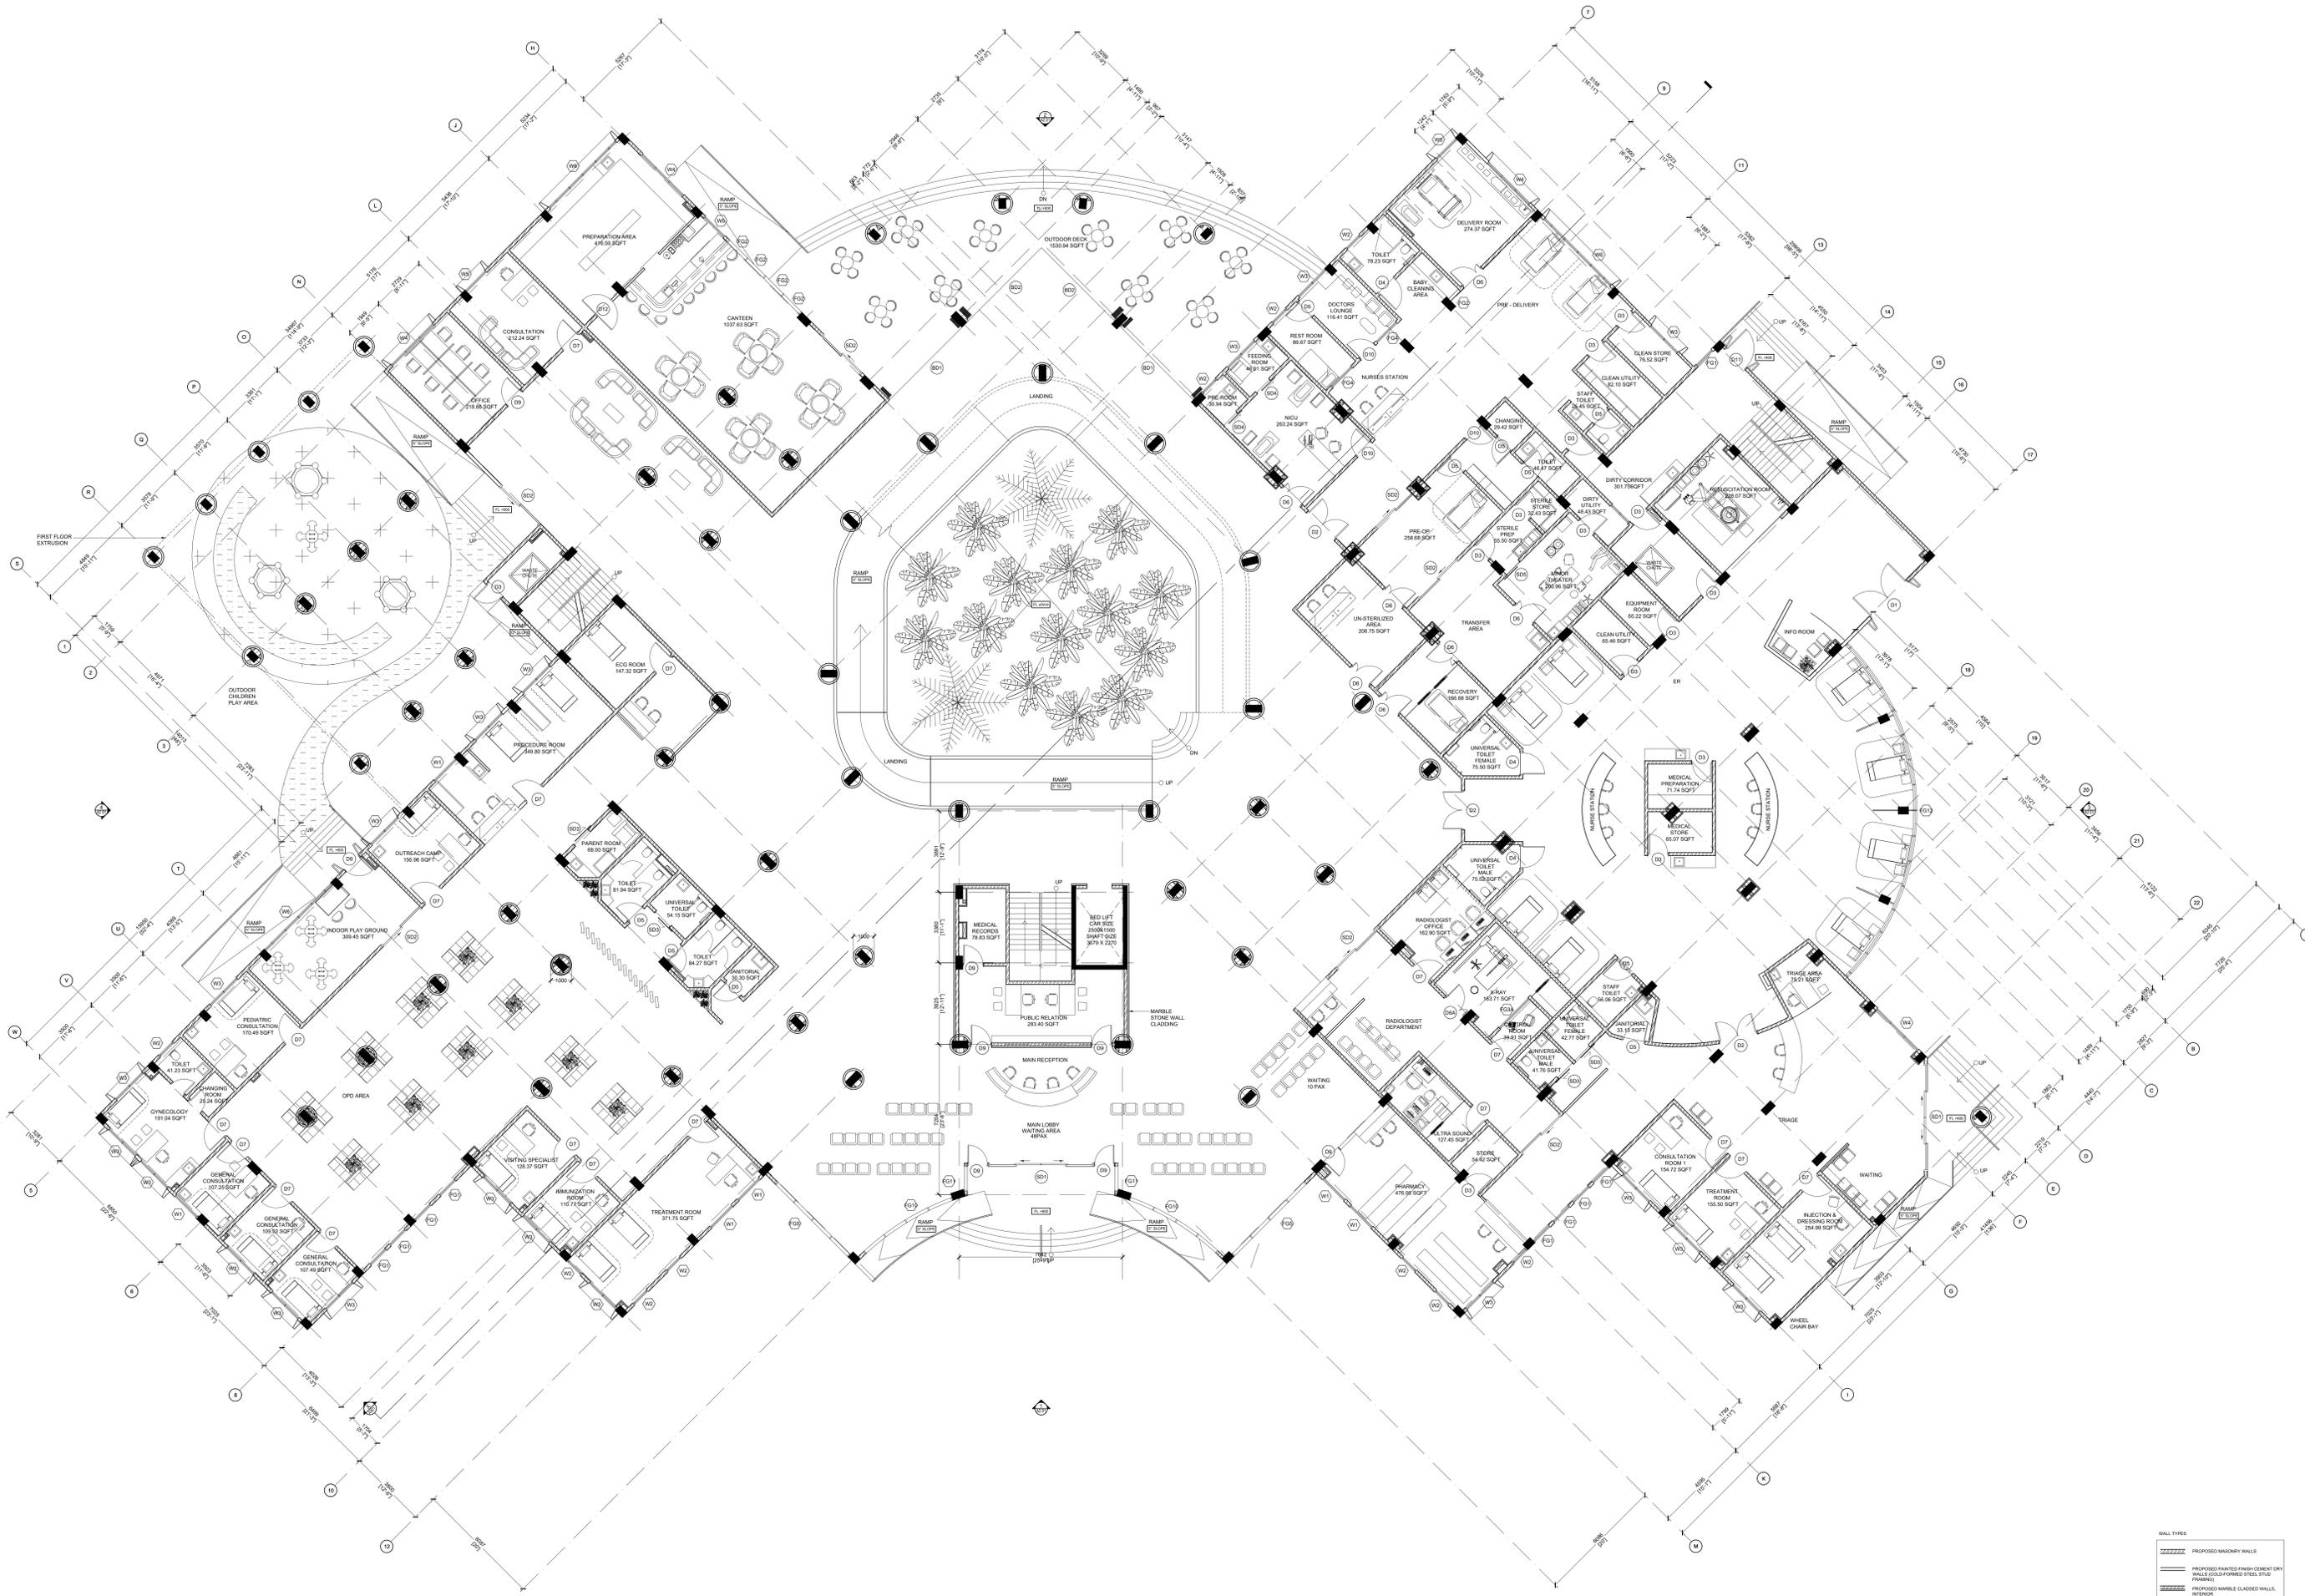

**GROUND FLOOR PLAN**  
SCALE 1:100

WALL TYPES	
	PROPOSED MASONRY WALLS
	PROPOSED PAINTED FINISH CONCRETE WALLS
	PROPOSED COLOURED FORMED STEEL STUD FRAMING
	PROPOSED MARBLE CLADDIED WALLS
	PROPOSED SOLID BLOCK WALLS
	PROPOSED COLUMNS

PROJECT: HOSPITAL BUILDING  
 SHEET: GROUND FLOOR PLAN  
 DATE: 2024-10-27  
 DRAWN BY: ARCHITECT  
 CHECKED BY: ARCHITECT  
 SCALE: 1:100  
 1/102

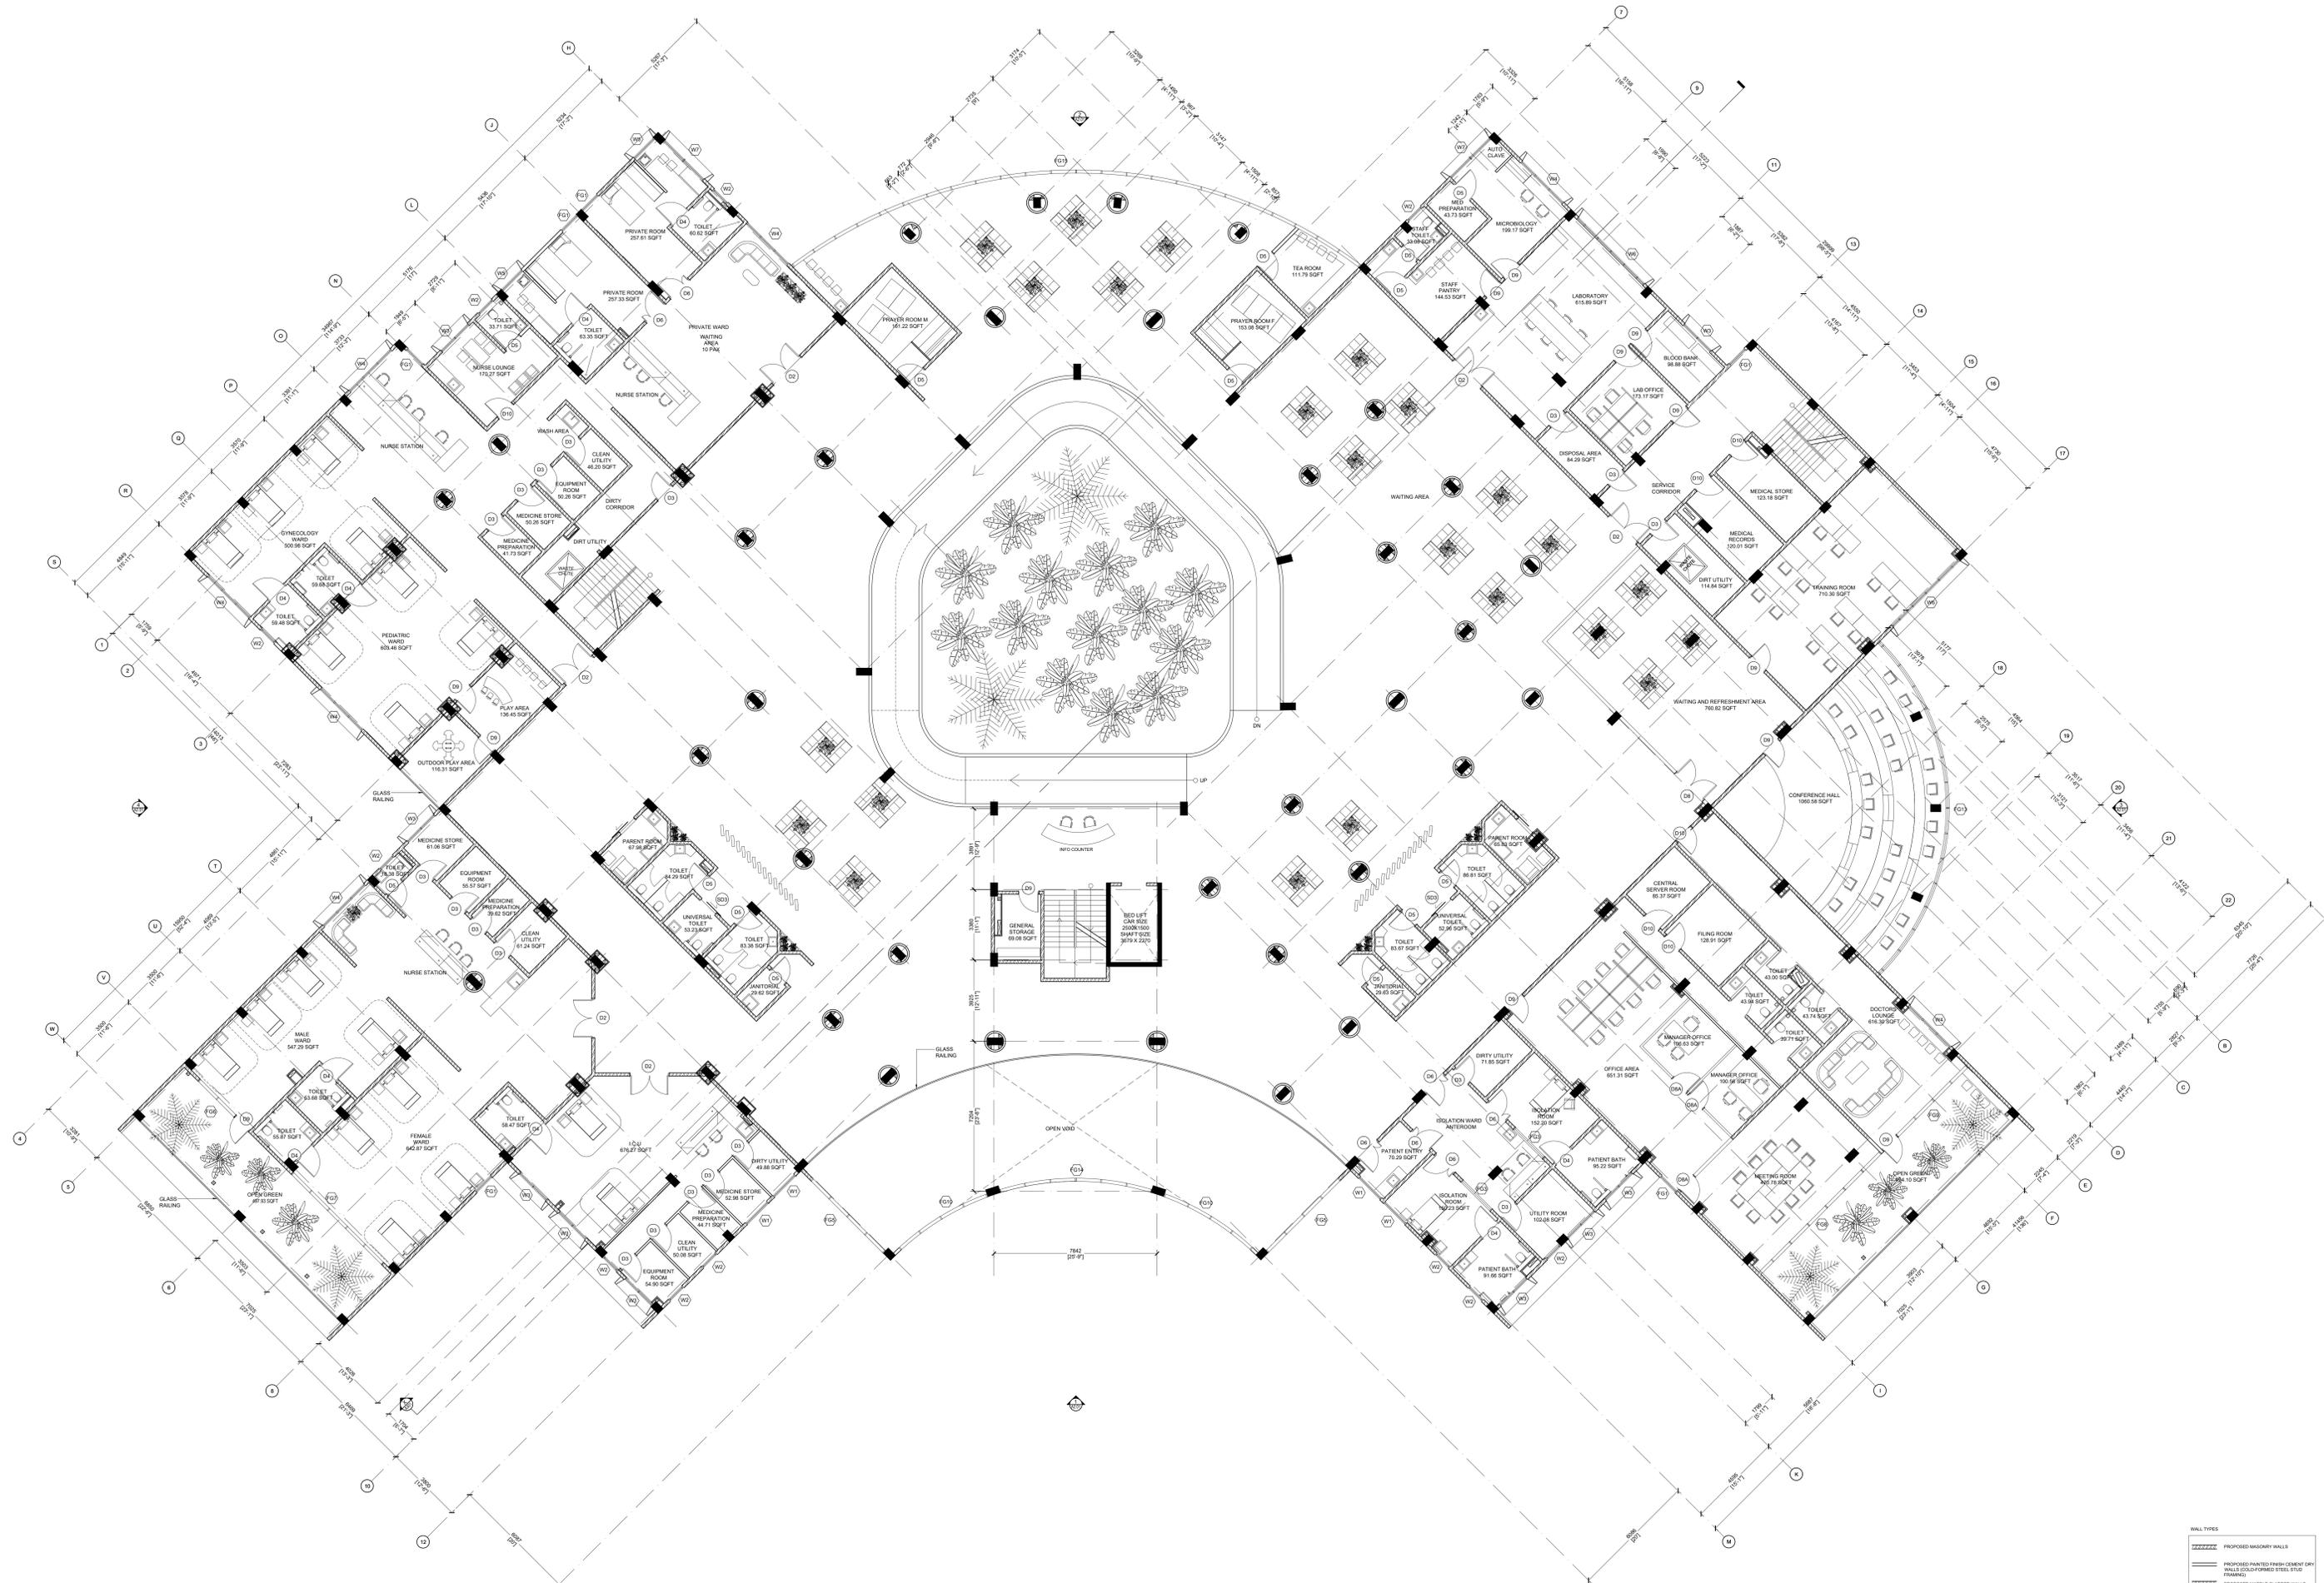

FIRST FLOOR PLAN  
SCALE 1:100


WALL TYPES

	PROPOSED MASONRY WALLS
	PROPOSED PAINTED FINISH/GREY WALLS/COLOURED FORMED STEEL STUD FRAMING
	PROPOSED MARBLE CLADDED WALLS/ FINISHING
	PROPOSED COLUMNS

PROJECT: HOSPITAL BUILDING  
 SHEET NO: A1.03  
 DATE: 2024-10-27  
 DRAWN BY: ARCHITECT  
 CHECKED BY: ARCHITECT  
 APPROVED BY: ARCHITECT



WALL TYPES	PROPOSED MOUNTAIN WALLS
	PROPOSED MOUNTAIN WALLS WITH FINISH
	PROPOSED MOUNTAIN WALLS WITH FINISH AND PANELS
	PROPOSED MOUNTAIN WALLS WITH FINISH AND PANELS AND GLAZED WALLS
	PROPOSED COLUMNS

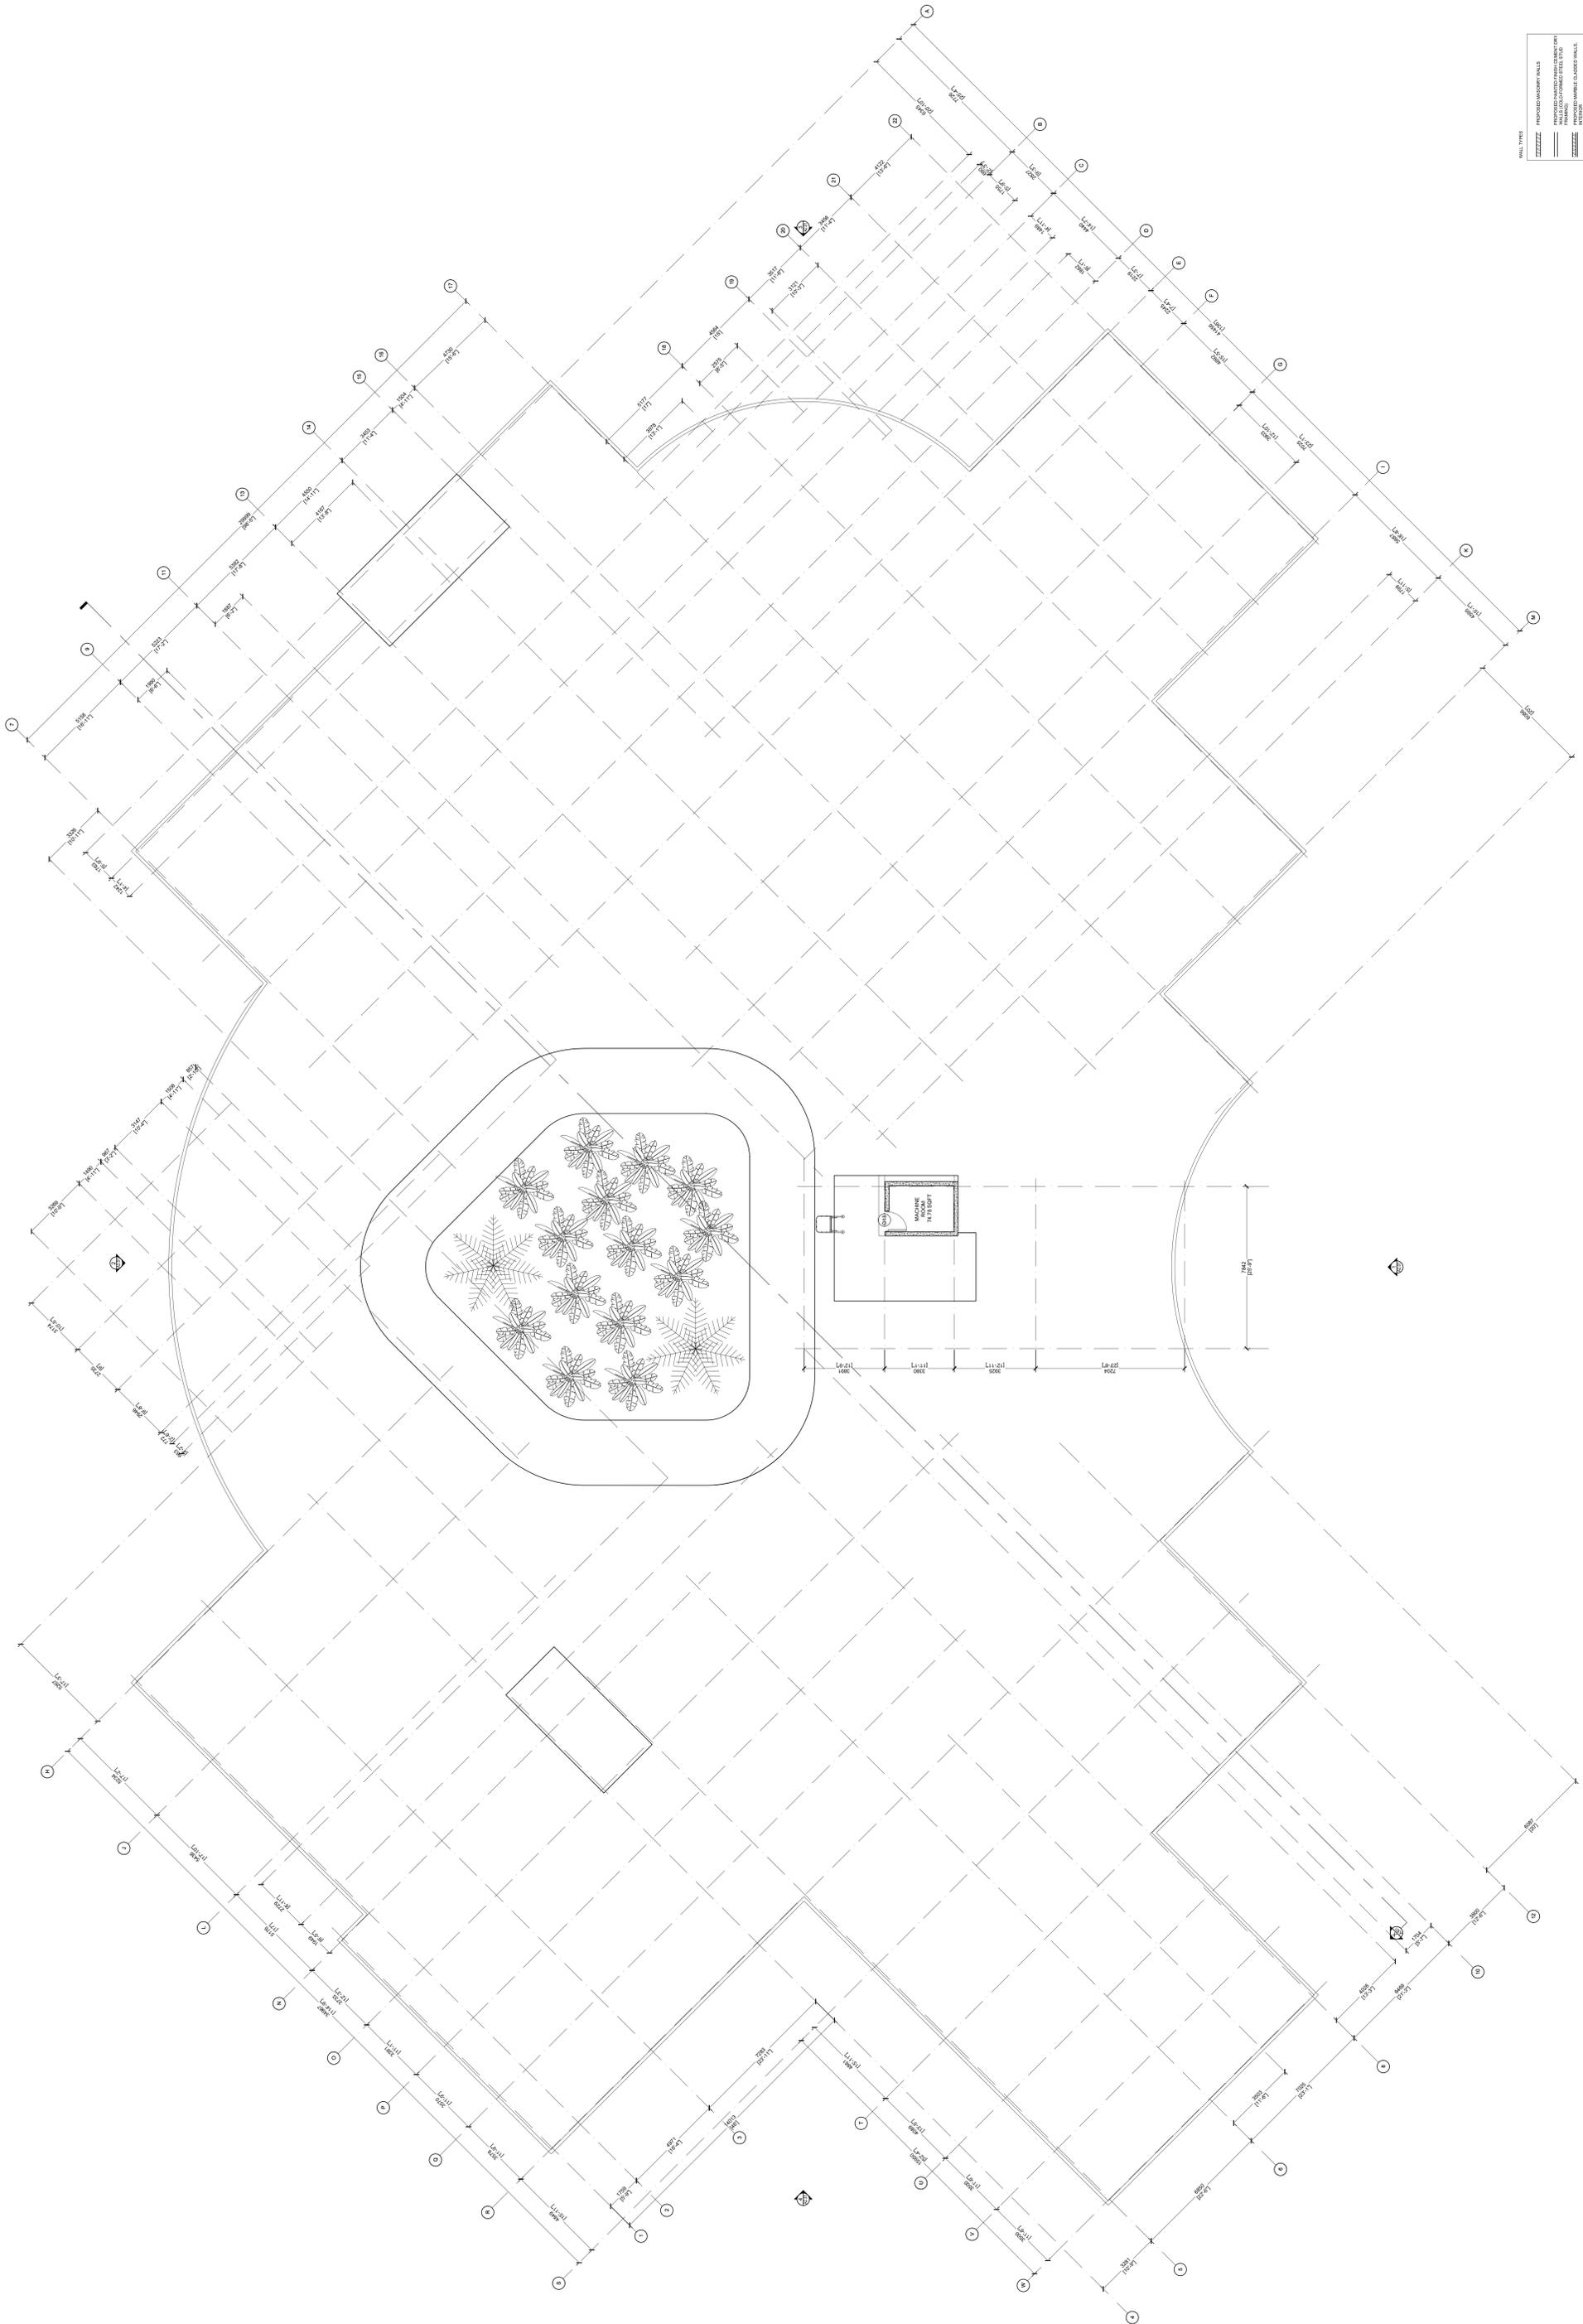

MACHINE ROOM PLAN  
SCALE: 1:100


	PROJECT	NOVOSPITSKIY PROJECT	DATE	2024.05.01
	DESIGNER	ALISHA	SCALE	1:100
SHEET NO. A1.05 SHEET TOTAL 12		PROJECT NO. 2024.05.01 PROJECT NAME: NOVOSPITSKIY PROJECT PROJECT LOCATION: NOVOSPITSKIY PROJECT STATUS: DESIGN		






- ⊕ MACHINE ROOM TOP LEVEL (L4950mm)
- ⊕ MACHINE ROOM FLOOR LEVEL (L3950mm)
- ⊕ PARAPET WALL LEVEL (L1050mm)
- ⊕ SECOND FLOOR LEVEL (L4950mm)
- ⊕ FIRST FLOOR LEVEL (L4270mm)
- ⊕ GROUND FLOOR LEVEL (FLOOR)
- ⊕ GROUND LEVEL (FINISH)

**ELEVATION 1**  
SCALE 1:100  
10m

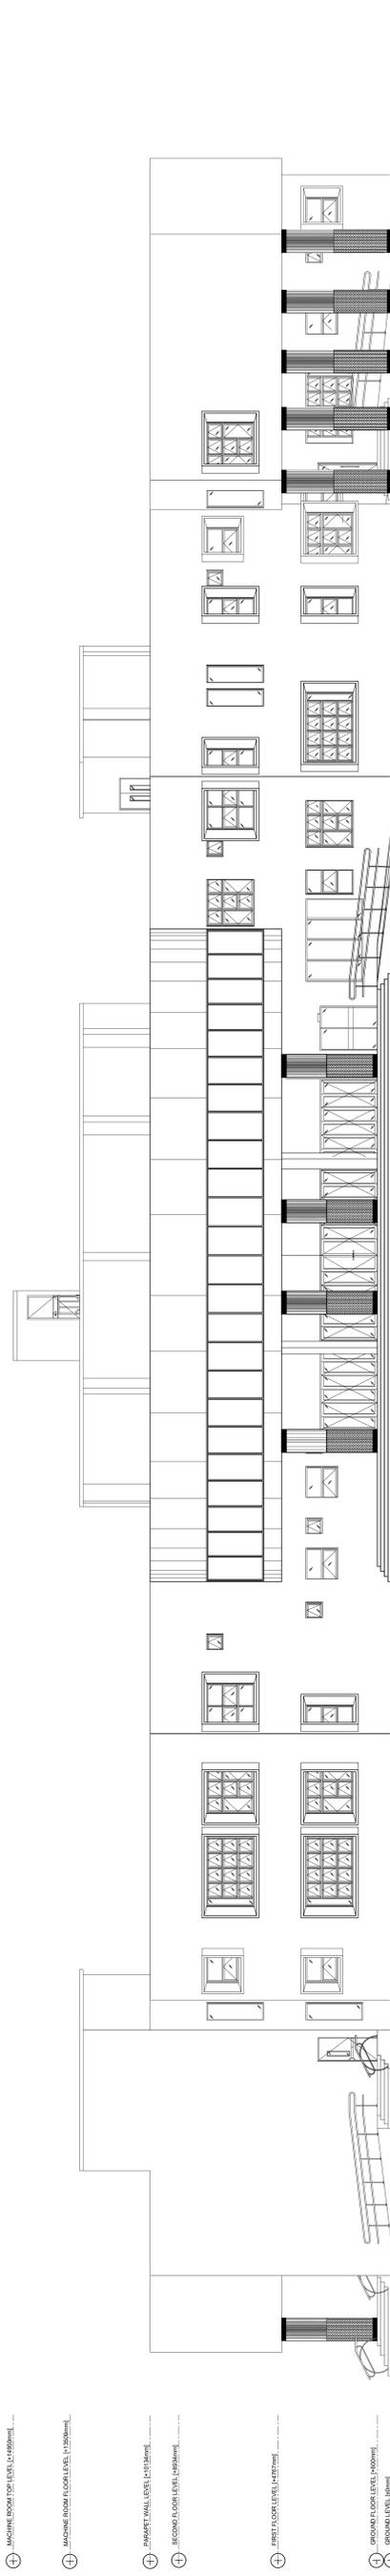


- ⊕ MACHINE ROOM TOP LEVEL (L4950mm)
- ⊕ MACHINE ROOM FLOOR LEVEL (L3950mm)
- ⊕ MACHINE ROOM FLOOR LEVEL (L3950mm)
- ⊕ PARAPET WALL LEVEL (L1050mm)
- ⊕ SECOND FLOOR LEVEL (L4950mm)
- ⊕ FIRST FLOOR LEVEL (L4270mm)
- ⊕ GROUND FLOOR LEVEL (FLOOR)
- ⊕ GROUND LEVEL (FINISH)

**ELEVATION 2**  
SCALE 1:100  
10m

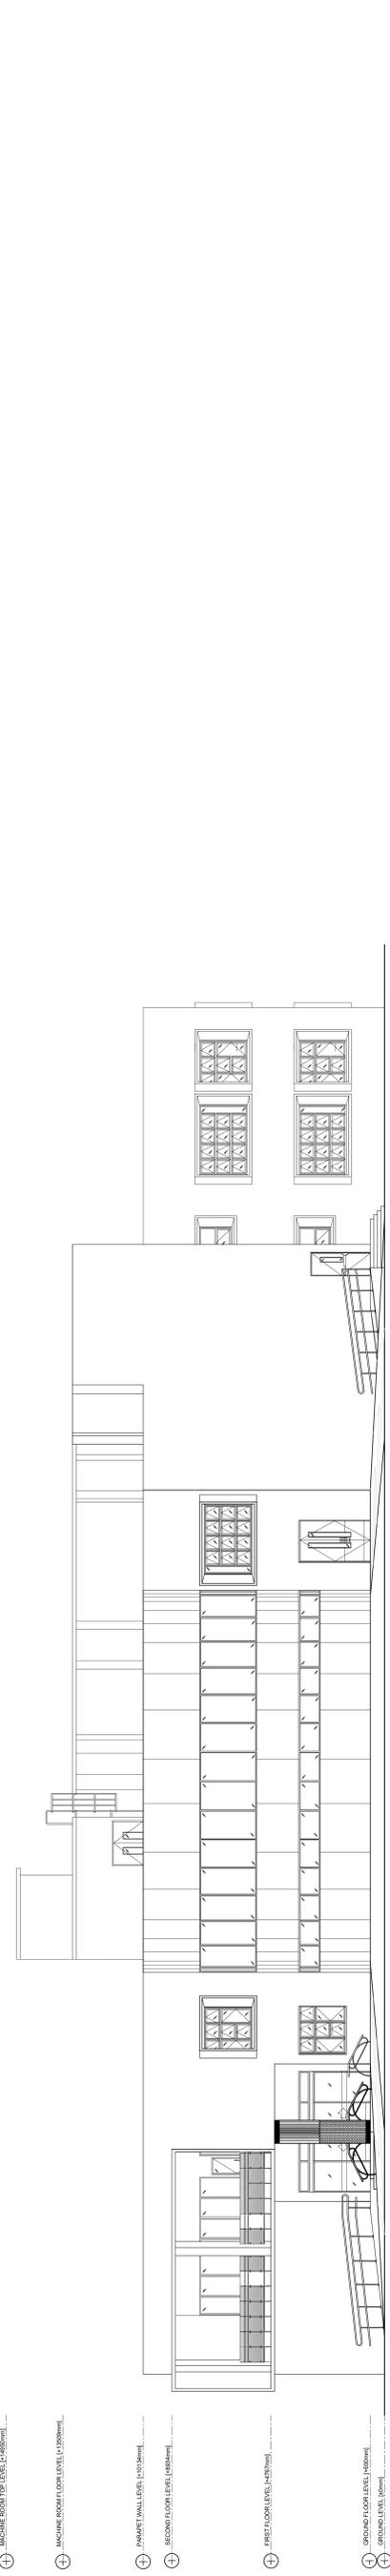


- ⊕ MACHINE ROOM TOP LEVEL (L4950mm)
- ⊕ MACHINE ROOM FLOOR LEVEL (L3950mm)
- ⊕ MACHINE ROOM FLOOR LEVEL (L3950mm)
- ⊕ PARAPET WALL LEVEL (L1050mm)
- ⊕ SECOND FLOOR LEVEL (L4950mm)
- ⊕ FIRST FLOOR LEVEL (L4270mm)
- ⊕ GROUND FLOOR LEVEL (FLOOR)
- ⊕ GROUND LEVEL (FINISH)

**ELEVATION 3**  
SCALE 1:100  
10m

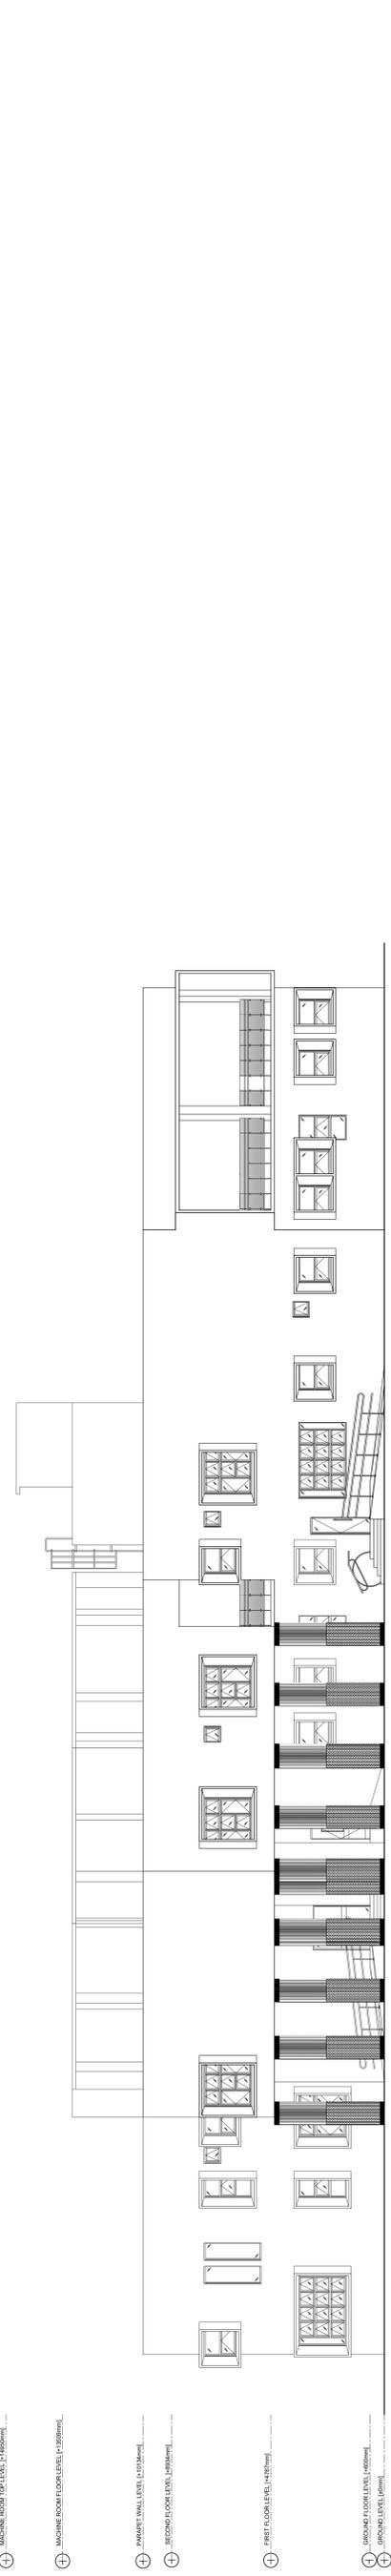


- ⊕ MACHINE ROOM TOP LEVEL (L4950mm)
- ⊕ MACHINE ROOM FLOOR LEVEL (L3950mm)
- ⊕ PARAPET WALL LEVEL (L1050mm)
- ⊕ SECOND FLOOR LEVEL (L4950mm)
- ⊕ FIRST FLOOR LEVEL (L4270mm)
- ⊕ GROUND FLOOR LEVEL (FLOOR)
- ⊕ GROUND LEVEL (FINISH)

**ELEVATION 4**  
SCALE 1:100  
10m

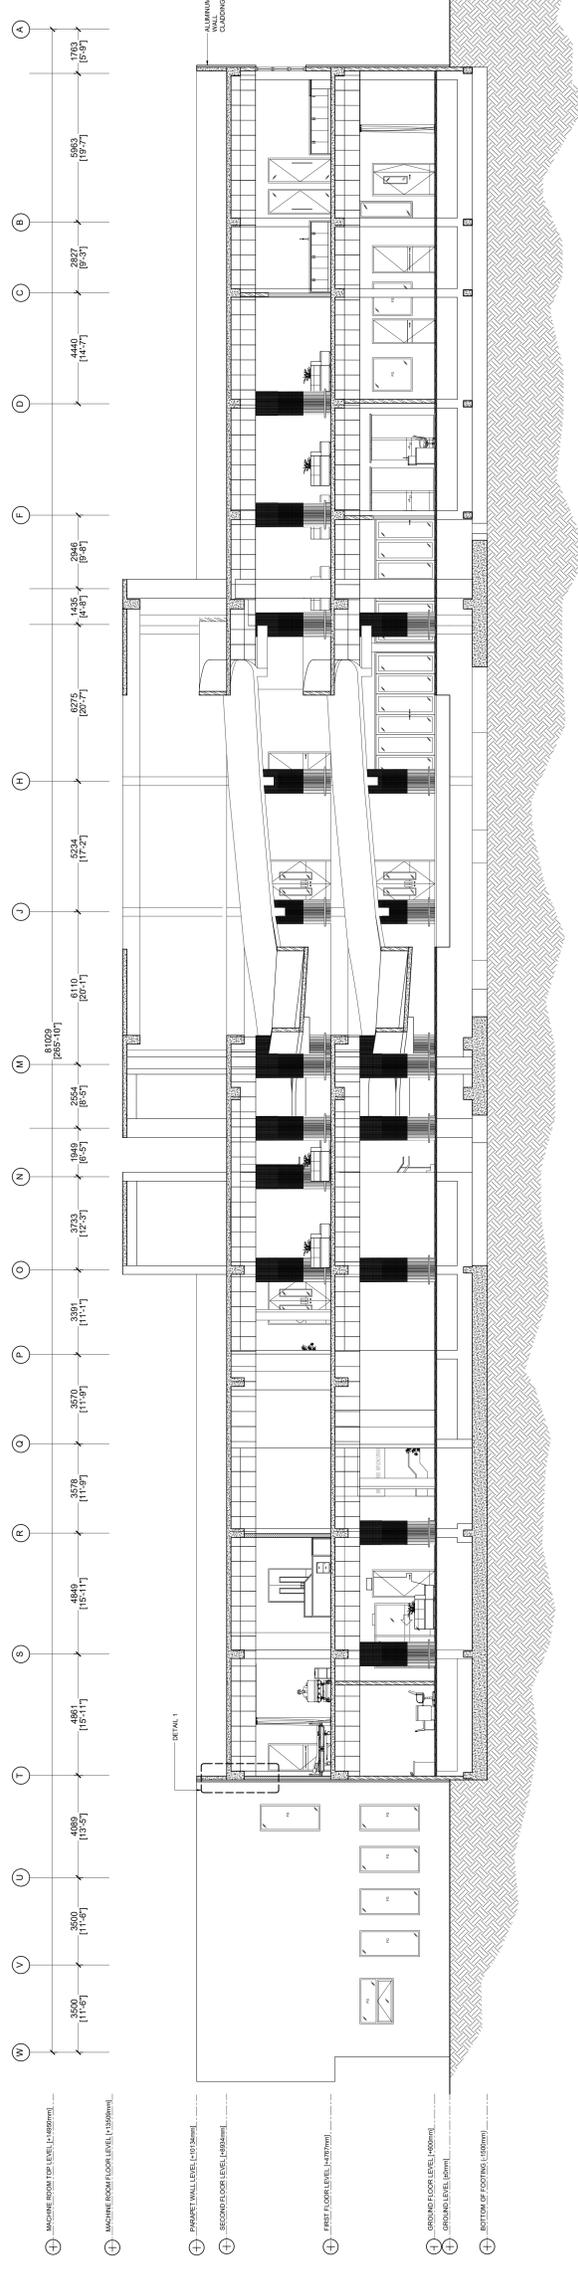


- ⊕ MACHINE ROOM TOP LEVEL (4.850m) ...
- ⊕ MACHINE ROOM FLOOR LEVEL (0.000m) ...
- ⊕ EXPOSED WALL LEVEL (0.000m) ...
- ⊕ SECOND FLOOR LEVEL (4.850m) ...
- ⊕ FIRST FLOOR LEVEL (4.850m) ...
- ⊕ GROUND FLOOR LEVEL (0.000m) ...
- ⊕ GROUND LEVEL (0.000m) ...
- ⊕ BOTTOM OF FOOTING (0.000m) ...


SECTION X  
SCALE: 1/8" = 1'-0"

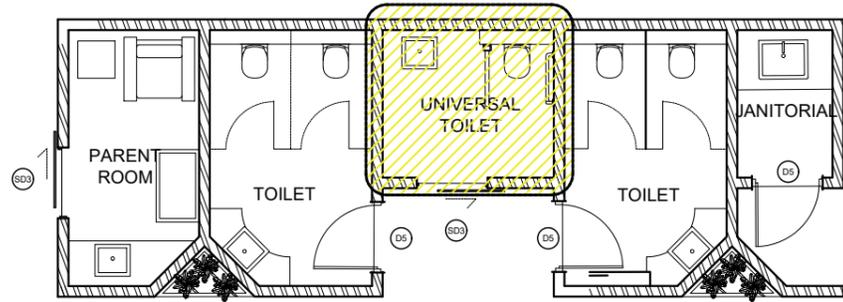


**KEY PLAN**  
SCLAE 1:100

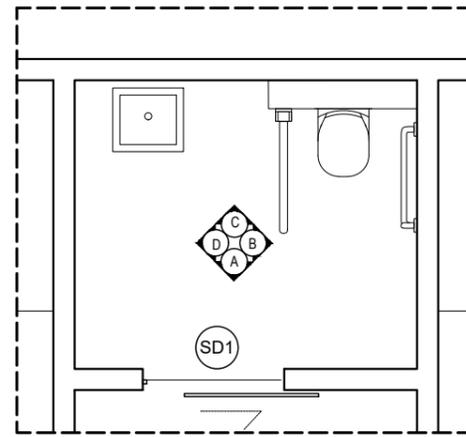


**FLOOR PLAN**

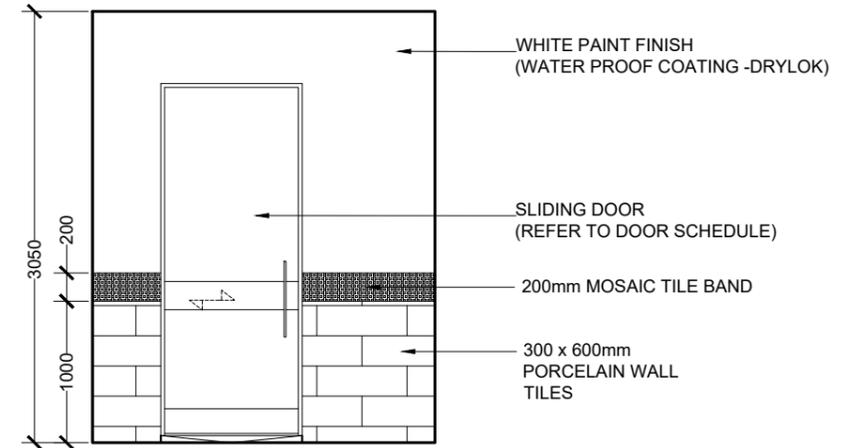


**ELEVATION A**

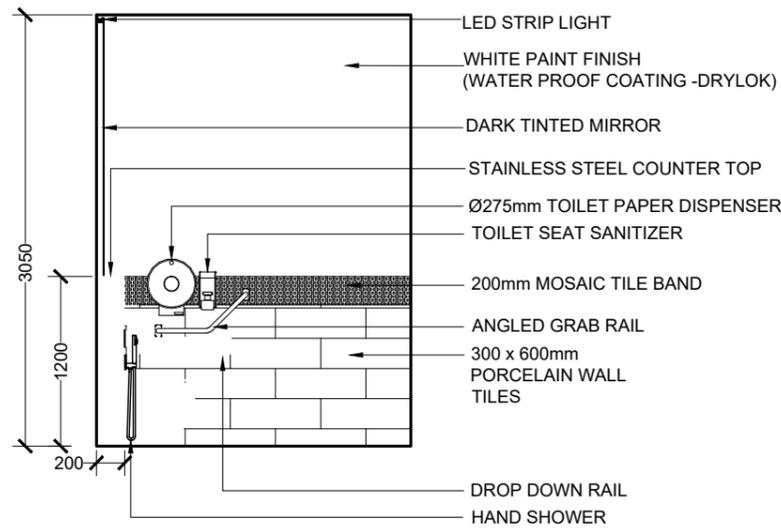

**ELEVATION B**

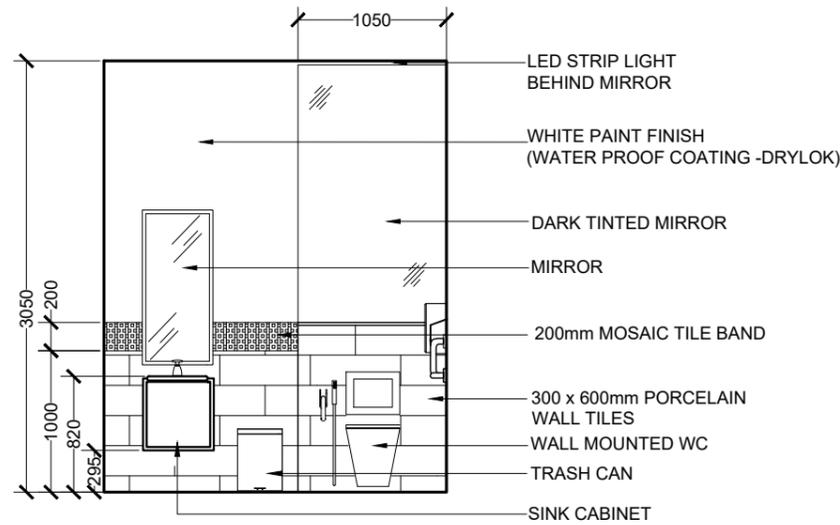

**ELEVATION C**

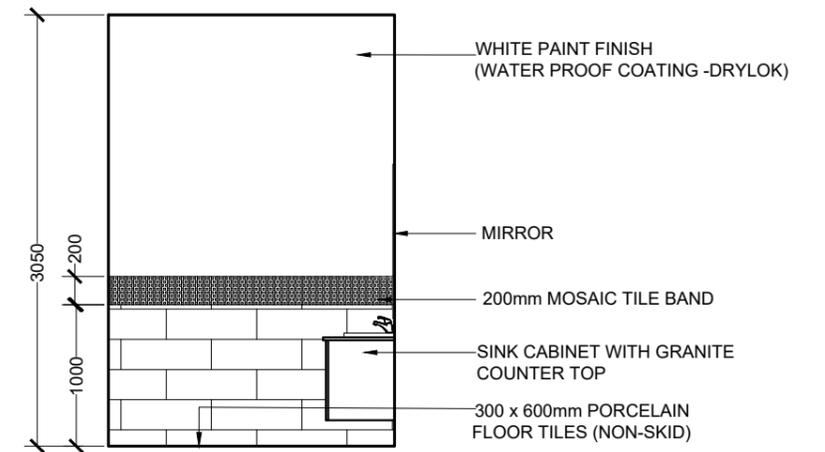


**ELEVATION D**

**PUBLIC UNIVERSAL TOILET  
LARGE SCALE VIEWS**


SCALE 1:50  
0 0.25 0.5 1 2 METERS

 <b>M T C &amp; C</b> <b>MALDIVES TRANSPORT &amp; CONTRACTING COMPANY PLC</b> <small>SURVEY DESIGN AND DEVELOPMENT SECTION          CONSTRUCTION AND PROJECTS MANAGEMENT DEPARTMENT          MTCC TOWER, BODU THAKURUPFANU MAGU, MALE 20181,          REPUBLIC OF MALDIVES.          PHONE: +(960) 332 6822, FAX: +(960) 333 2835          E-MAIL: design.development@mtcc.com.mv</small>	PROJECT TITLE <b>MID HOSPITAL PROJECT</b>	CLIENT & ADDRESS <b>MINISTRY OF HEALTH</b>	DESIGN ARCHITECT: SURVEYING, DESIGN AND DEVELOPMENT SECTION		<table border="1"> <thead> <tr> <th>REV</th> <th>DESCRIPTION</th> <th>DATE</th> <th>APPR</th> </tr> </thead> <tbody> <tr><td> </td><td> </td><td> </td><td> </td></tr> </tbody> </table>	REV	DESCRIPTION	DATE	APPR																													SHEET IDENTIFICATION NUMBER <b>A4.01</b> SHEET TITLE <b>09</b>
	REV	DESCRIPTION	DATE	APPR																																		
DRAWING TITLE <b>AS GIVEN</b>	PROJECT LOCATION -	ENGINEER: IBRAHIM THOAM	STRUCTURAL CHECKER: ABDULLA RAMEEZ																																			
		ARCHITECT: AMINATH ZOONA	ARCHITECTURAL CHECKER: IRFAN WAHEED	PAPER A3	SCALE AS GVN																																	
		DRAWN BY: AMINATH SAMAHA	CHECKED BY: HASSAN SHAHULAN	DATE 19-08-2020																																		


COPYRIGHT All plans, sketches, drawings, graphic representations and specifications prepared by the Architect(s) & Engineer(s) are instruments of service. The copyright and ownership of both the design and these instruments of service belong to the Architect(s) & Engineer(s) and may not be used for any other project, or sold, or offered for sale by any party other than the Architect/Engineer unless the Architect/Engineer has given written consent. Copies of the documents submitted to the client prepared by the Architect/Engineer may be used as they were intended, once, and on the same site and project.

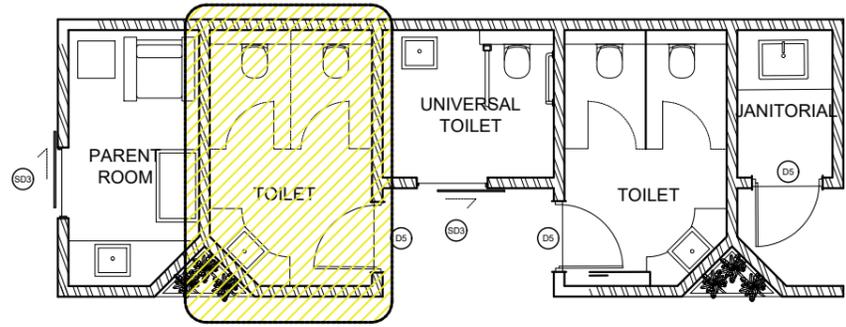


**KEY PLAN**  
SCALE 1:100

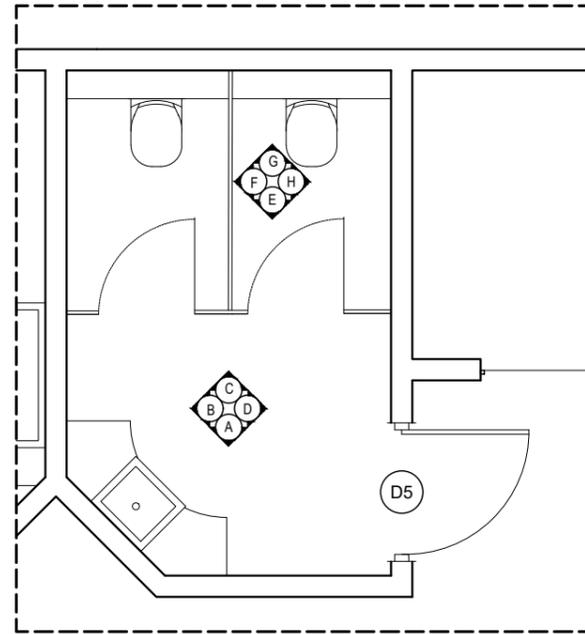


**FLOOR PLAN**

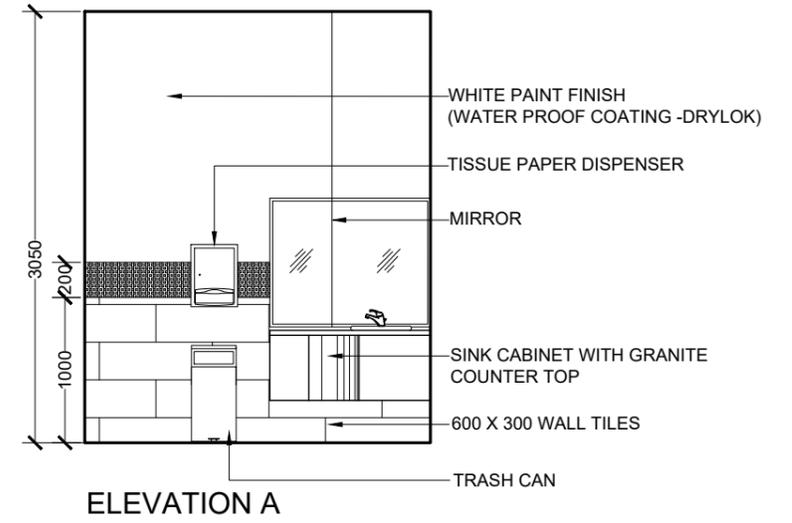


**ELEVATION A**

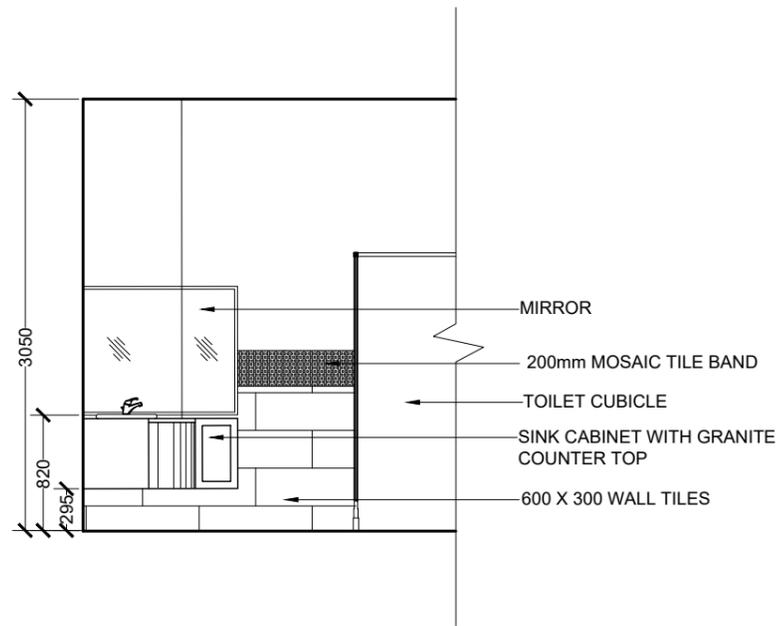

**ELEVATION B**

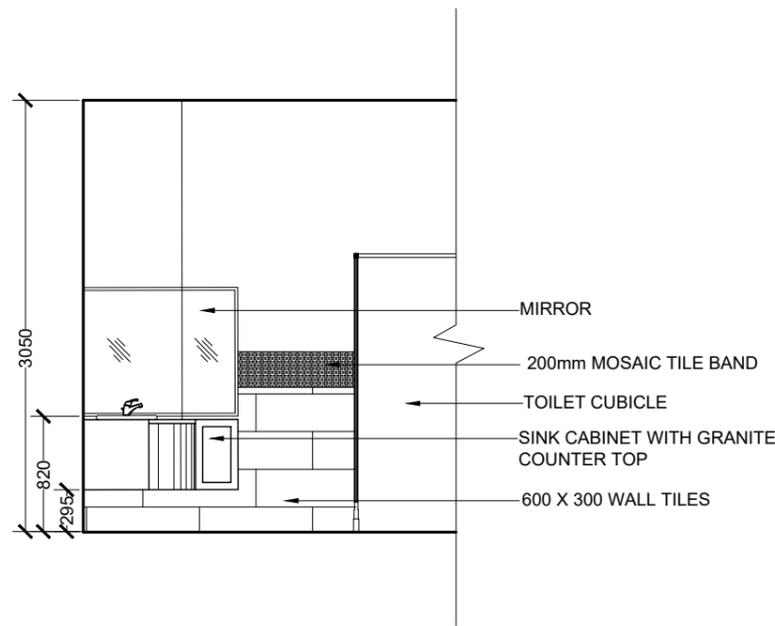

**ELEVATION C**

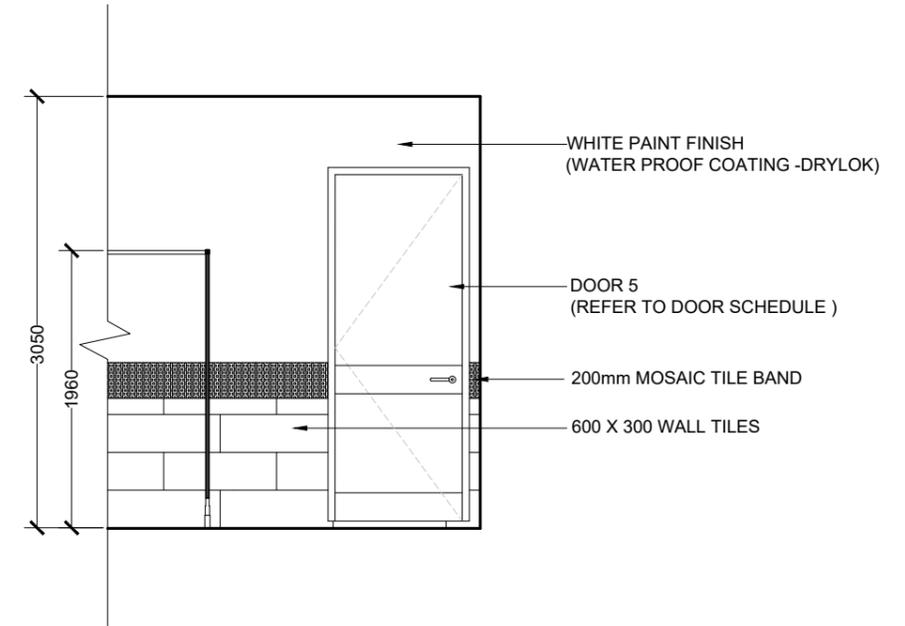


**ELEVATION D**

**TYPICAL PUBLIC TOILETS  
LARGE SCALE VIEWS**


SCALE 1:50  
0 0.25 0.5 1 2 METERS

 <b>MTCC</b> MALDIVES TRANSPORT & CONTRACTING COMPANY PLC <small>SURVEY DESIGN AND DEVELOPMENT SECTION          CONSTRUCTION AND PROJECTS MANAGEMENT DEPARTMENT,          MTCC TOWER, BOBU THAKURUFANJU MAGU, MALE 20181,          REPUBLIC OF MALDIVES.          PHONE: + (960) 332 6822 FAX: + (960) 333 2835          E-MAIL: design.development@mtcc.com.mv</small>	PROJECT TITLE <b>MID HOSPITAL PROJECT</b>	CLIENT & ADDRESS <b>MINISTRY OF HEALTH</b>	DESIGN ARCHITECT: SURVEYING, DESIGN AND DEVELOPMENT SECTION		<table border="1"> <thead> <tr> <th>REV</th> <th>DESCRIPTION</th> <th>DATE</th> <th>APPR</th> </tr> </thead> <tbody> <tr><td> </td><td> </td><td> </td><td> </td></tr> </tbody> </table>	REV	DESCRIPTION	DATE	APPR																												
	REV	DESCRIPTION	DATE	APPR																																	
DRAWING TITLE <b>AS GIVEN</b>	PROJECT LOCATION -	ENGINEER: IBRAHIM THOAM	STRUCTURAL CHECKER: ABDULLA RAMEEZ	ARCHITECTURAL CHECKER: IRFAN WAHEED																																	
		ARCHITECT: AMINATH ZOONA	PAPER A3		SCALE AS GVN																																
		DRAWN BY: AMINATH SAMAHA	CHECKED BY: HASSAN SHAHULAN	DATE 19-08-2020	SHEET IDENTIFICATION NUMBER <b>A4.02</b>																																
					SHEET TITLE 10																																


COPYRIGHT All plans, sketches, drawings, graphic representations and specifications prepared by the Architect(s) & Engineer(s) are instruments of service. The copyright and ownership of both the design and these instruments of service belong to the Architect(s) & Engineer(s) and may not be used for any other project, or sold, or offered for sale by any party other than the Architect/Engineer unless the Architect/Engineer has given written consent. Copies of the documents submitted to the client prepared by the Architect/Engineer may be used as they were intended once, and on the same site and project.

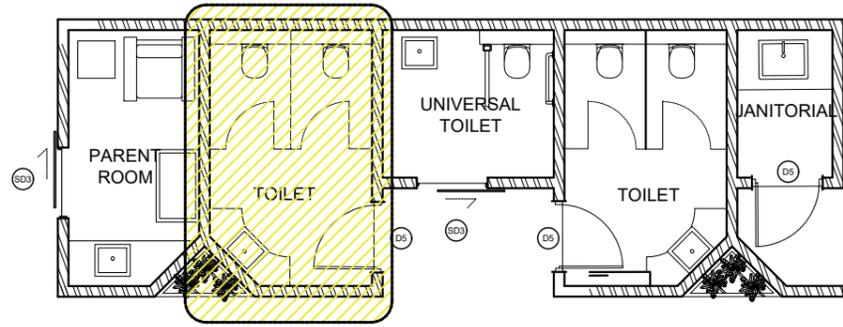


**KEY PLAN**  
SCLAE 1:100

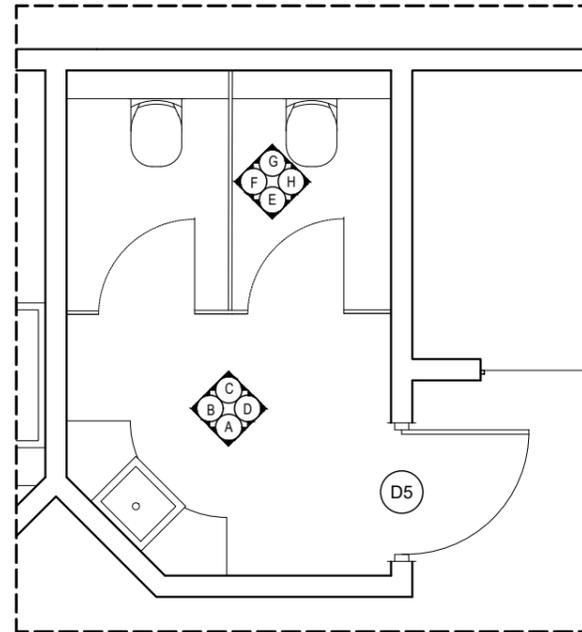


**FLOOR PLAN**

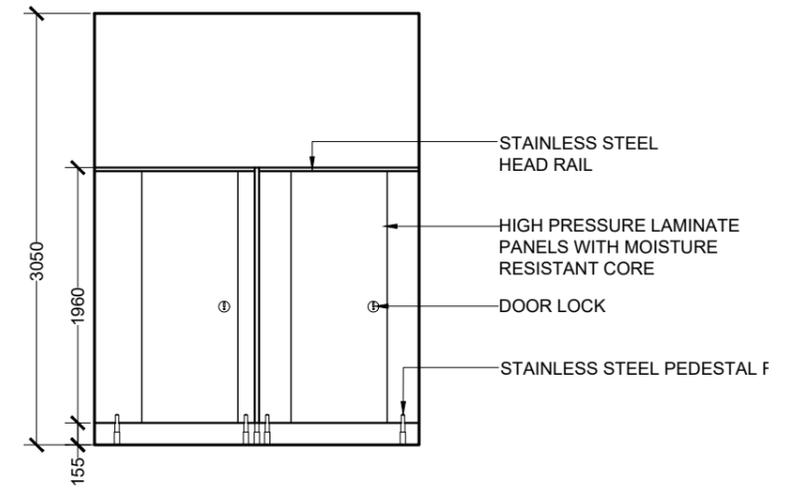


**ELEVATION E**

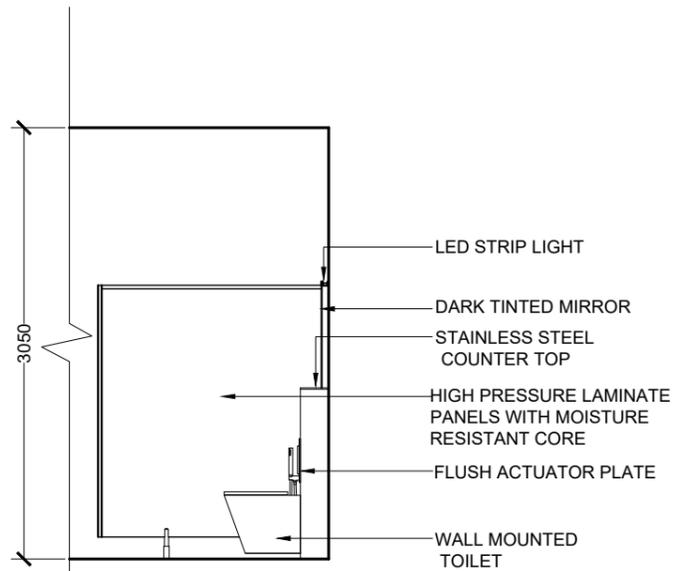

**ELEVATION F**

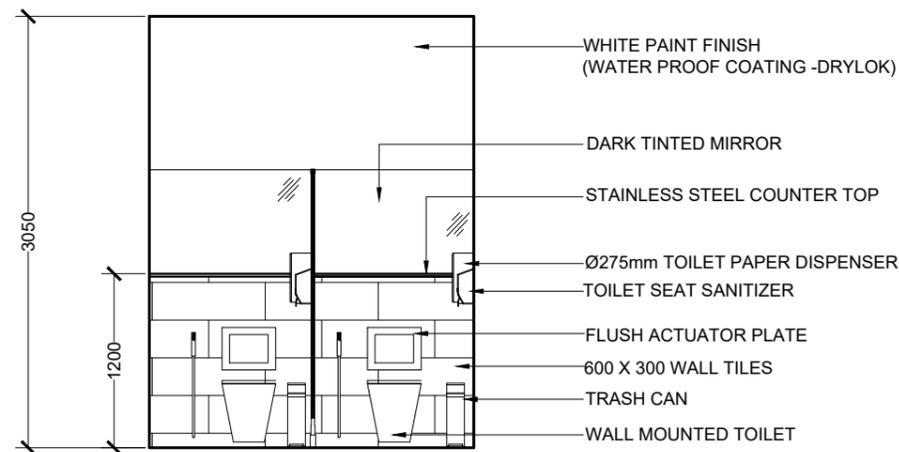

**ELEVATION G**

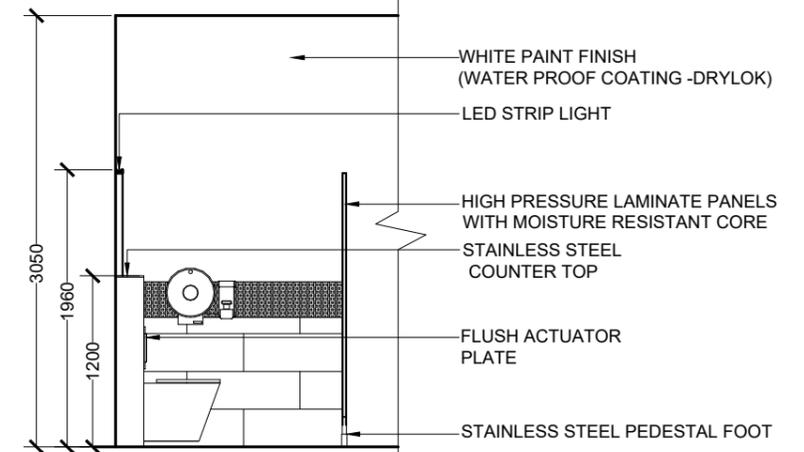


**ELEVATION H**

**TYPICAL PUBLIC TOILETS  
LARGE SCALE VIEWS**


SCALE 1:50  
0 0.25 0.5 1 2 METERS

 <b>MTCC</b> MALDIVES TRANSPORT & CONTRACTING COMPANY PLC <small>SURVEY DESIGN AND DEVELOPMENT SECTION          CONSTRUCTION AND PROJECTS MANAGEMENT DEPARTMENT,          MTCC TOWER, BODU THAKURUFANAU MAGU, MALE 20181,          REPUBLIC OF MALDIVES.          PHONE: +(960) 333 4622 FAX: +(960) 333 3835          E-MAIL: design.development@mtcc.com.mv</small>	PROJECT TITLE	CLIENT & ADDRESS	DESIGN ARCHITECT:		REV	DESCRIPTION	DATE	APPR	SHEET IDENTIFICATION NUMBER	
	MID HOSPITAL PROJECT	MINISTRY OF HEALTH	SURVEYING, DESIGN AND DEVELOPMENT SECTION							
	DRAWING TITLE	PROJECT LOCATION	ENGINEER:	STRUCTURAL CHECKER:	PAPER	SCALE				
	AS GIVEN	-	IBRAHIM THOAM	ABDULLA RAMEEZ			A3	AS GVN		
		ARCHITECT:	ARCHITECTURAL CHECKER:	DATE					SHEET TITLE	
		AMINATH ZOONA	IRFAN WAHEED	19-08-2020						11
		DRAWN BY:	CHECKED BY:							
		AMINATH SAMAHA	HASSAN SHAHULAN							


COPYRIGHT All plans, sketches, drawings, graphic representations and specifications prepared by the Architect(s) & Engineer(s) are instruments of service. The copyright and ownership of both the design and these instruments of service belong to the Architect(s) & Engineer(s) and may not be used for any other project, or sold, or offered for sale by any party other than the Architect/Engineer unless the Architect/Engineer has given written consent. Copies of the documents submitted to the client prepared by the Architect/Engineer may be used as they were intended, once, and on the same site and project.

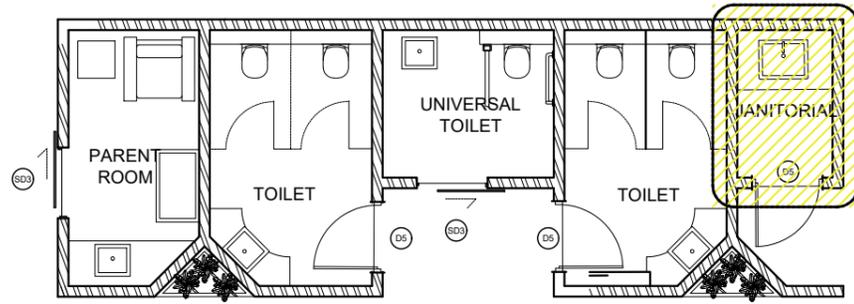


**KEY PLAN**  
SCALE 1:100

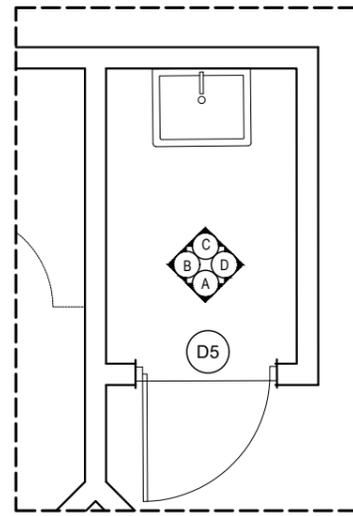


**FLOOR PLAN**

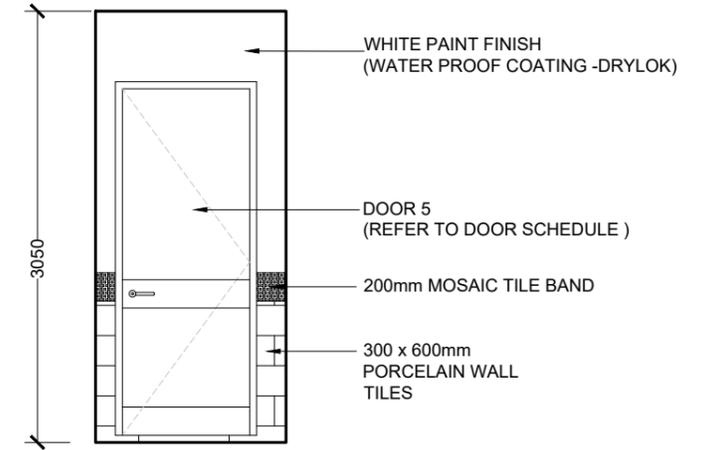


**ELEVATION A**

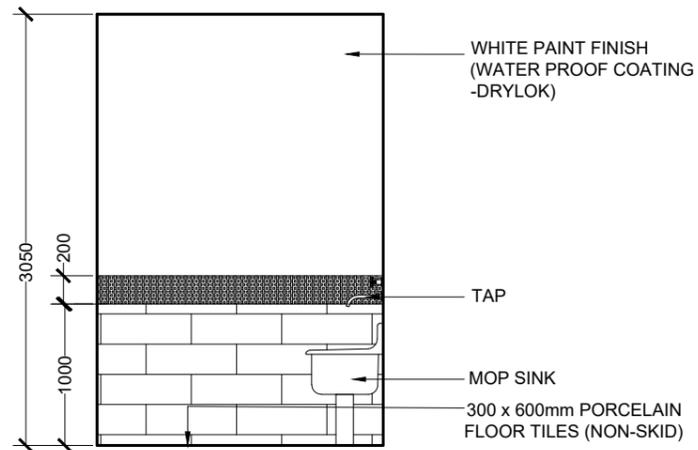

**ELEVATION B**

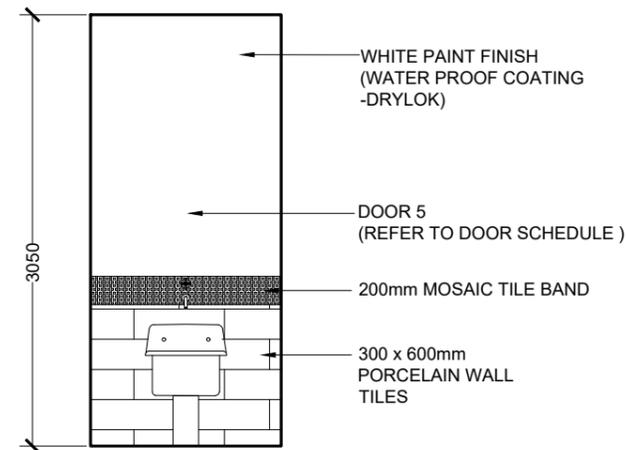

**ELEVATION C**

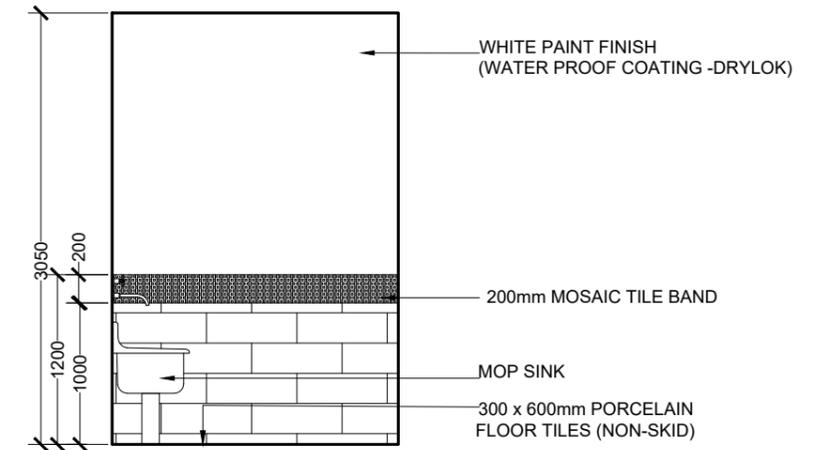


**ELEVATION D**

**JANITORIAL  
LARGE SCALE VIEWS**


SCALE 1:50  
0 0.25 0.5 1 2 METERS

 <b>MTCC</b> MALDIVES TRANSPORT & CONTRACTING COMPANY PLC <small>SURVEY DESIGN AND DEVELOPMENT SECTION          CONSTRUCTION AND PROJECTS MANAGEMENT DEPARTMENT          MTCC TOWER, BODU THAKURUFAANU MAGU, MALE' 20181,          REPUBLIC OF MALDIVES.          PHONE: +960 333 6602 FAX: +960 333 2835          E-MAIL: design.development@mtcc.com.mv</small>	PROJECT TITLE <b>MID HOSPITAL PROJECT</b>	CLIENT & ADDRESS <b>MINISTRY OF HEALTH</b>	DESIGN ARCHITECT: SURVEYING, DESIGN AND DEVELOPMENT SECTION		<table border="1"> <thead> <tr> <th>REV</th> <th>DESCRIPTION</th> <th>DATE</th> <th>APPR</th> </tr> </thead> <tbody> <tr><td> </td><td> </td><td> </td><td> </td></tr> </tbody> </table>	REV	DESCRIPTION	DATE	APPR																													SHEET IDENTIFICATION NUMBER <b>A4.04</b> SHEET TITLE 12
	REV	DESCRIPTION	DATE	APPR																																		
DRAWING TITLE <b>AS GIVEN</b>	PROJECT LOCATION -	ENGINEER: IBRAHIM THOAM	STRUCTURAL CHECKER: ABDULLA RAMEEZ																																			
		ARCHITECT: AMINATH ZOONA	ARCHITECTURAL CHECKER: IRFAN WAHEED	PAPER A3	SCALE AS GVN																																	
		DRAWN BY: AMINATH SAMAHA	CHECKED BY: HASSAN SHAHULAN	DATE 19-08-2020																																		


COPYRIGHT All plans, sketches, drawings, graphic representations and specifications prepared by the Architect(s) & Engineer(s) are instruments of service. The copyright and ownership of both the design and these instruments of service belong to the Architect(s) & Engineer(s) and may not be used for any other project, or sold, or offered for sale by any party other than the Architect/Engineer unless the Architect/Engineer has given written consent. Copies of the documents submitted to the client prepared by the Architect/Engineer maybe used as they were intended; once, and on the same site and project.

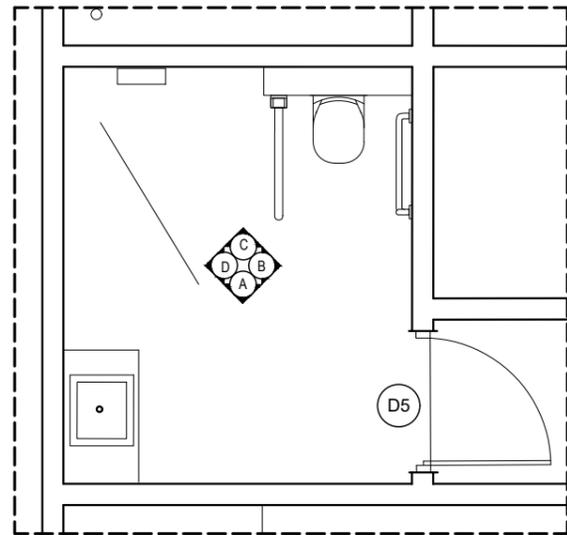


FLOOR PLAN

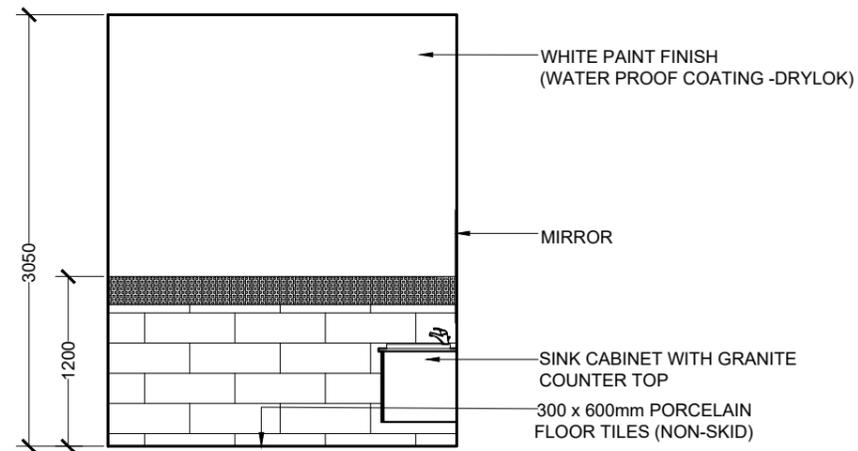


ELEVATION A

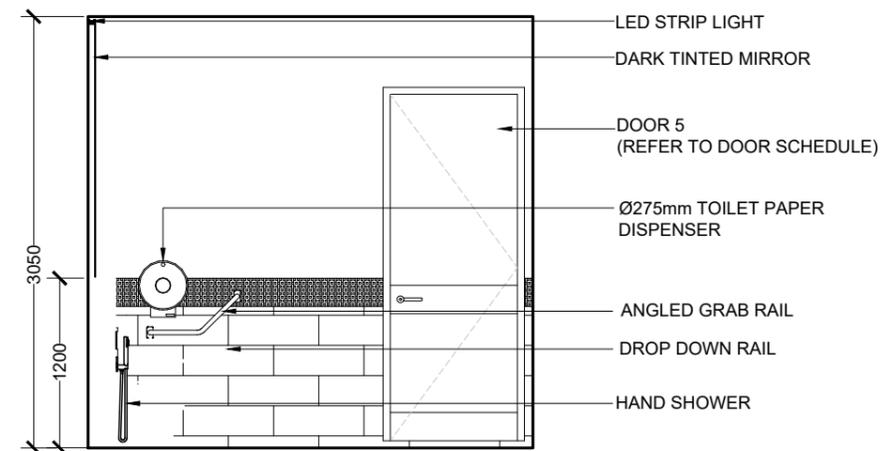

ELEVATION B

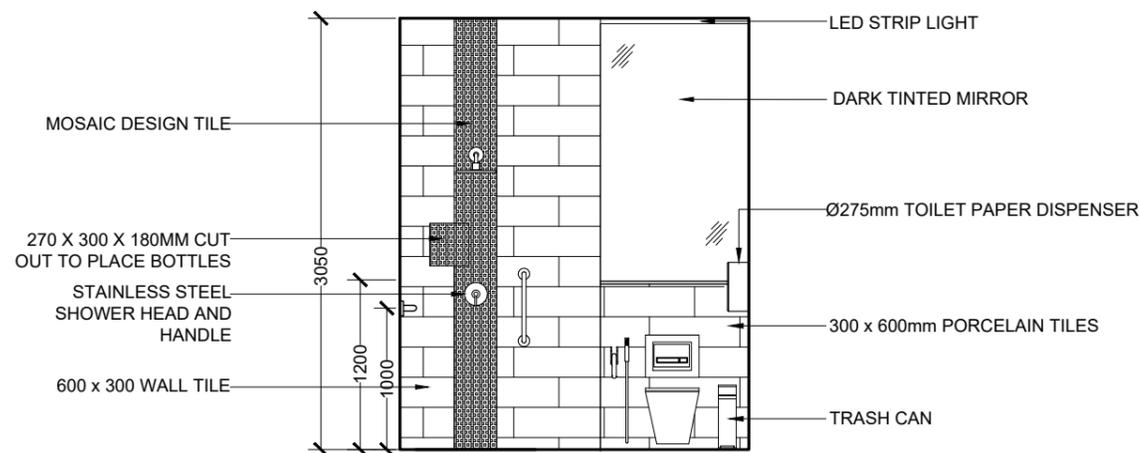

ELEVATION C

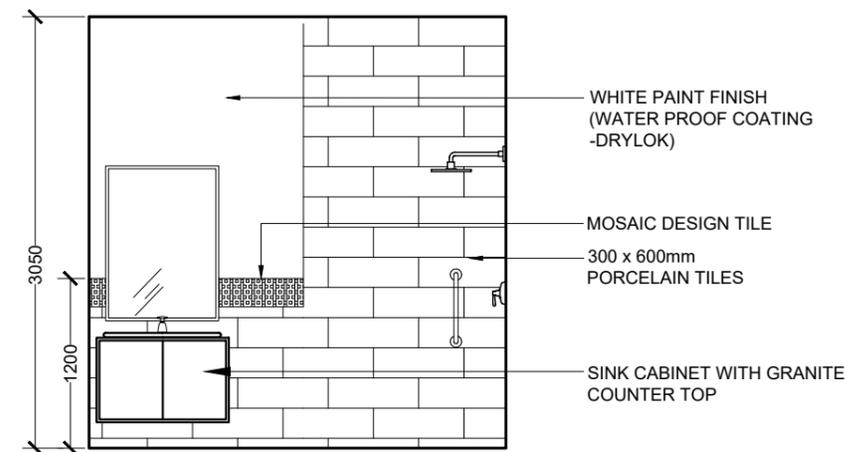


ELEVATION D

# INPATIENT TOILET LARGE SCALE VIEWS


SCALE 1:50  
0 0.25 0.5 1 2 METERS

 <b>MTCC</b> MALDIVES TRANSPORT & CONTRACTING COMPANY PLC <small>SURVEY DESIGN AND DEVELOPMENT SECTION          CONSTRUCTION AND PROJECTS MANAGEMENT DEPARTMENT          MTCO TOWER, BOJU THAKURUFANJU MAGU, MALE 20181,          REPUBLIC OF MALDIVES,          PHONE: + (960) 333 6822 FAX: + (960) 333 2835          E-MAIL: design.development@mtcc.com.mv</small>	PROJECT TITLE <b>MID HOSPITAL PROJECT</b>	CLIENT & ADDRESS <b>MINISTRY OF HEALTH</b>	DESIGN ARCHITECT: SURVEYING, DESIGN AND DEVELOPMENT SECTION		<table border="1"> <thead> <tr> <th>REV</th> <th>DESCRIPTION</th> <th>DATE</th> <th>APPR</th> </tr> </thead> <tbody> <tr><td> </td><td> </td><td> </td><td> </td></tr> </tbody> </table>	REV	DESCRIPTION	DATE	APPR																									SHEET IDENTIFICATION NUMBER <b>A4.05</b> SHEET TITLE 13
	REV	DESCRIPTION	DATE	APPR																														
DRAWING TITLE <b>AS GIVEN</b>	PROJECT LOCATION -	ENGINEER: IBRAHIM THOAM	STRUCTURAL CHECKER: ABDULLA RAMEEZ	ARCHITECT: AMINATH ZOONA	ARCHITECTURAL CHECKER: IRFAN WAHEED	PAPER A3	SCALE AS GVN																											
				DRAWN BY: AMINATH SAMAHA	CHECKED BY: HASSAN SHAHULAN	DATE 19-08-2020																												


COPYRIGHT All plans, sketches, drawings, graphic representations and specifications prepared by the Architect(s) & Engineer(s) are instruments of service. The copyright and ownership of both the design and these instruments of service belong to the Architect(s) & Engineer(s) and may not be used for any other project, or sold, or offered for sale by any party other than the Architect/Engineer unless the Architect/Engineer has given written consent. Copies of the documents submitted to the client prepared by the Architect/Engineer maybe used as they were intended; once, and on the same site and project.

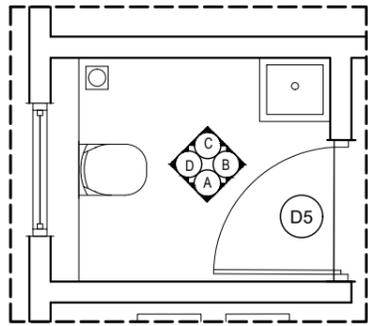


FLOOR PLAN

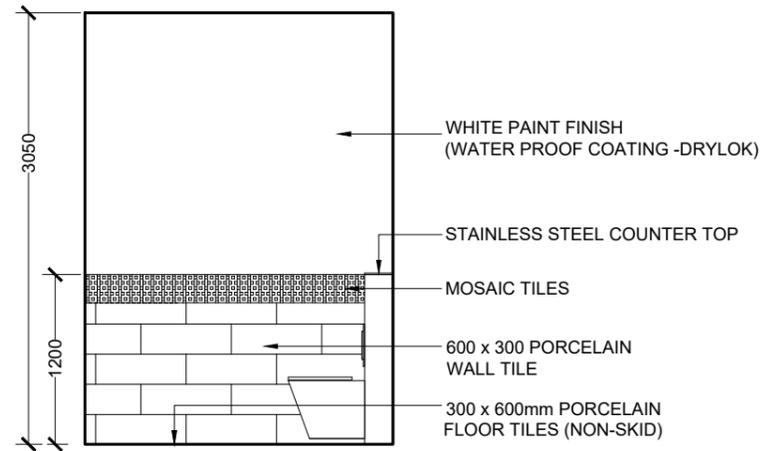


ELEVATION A

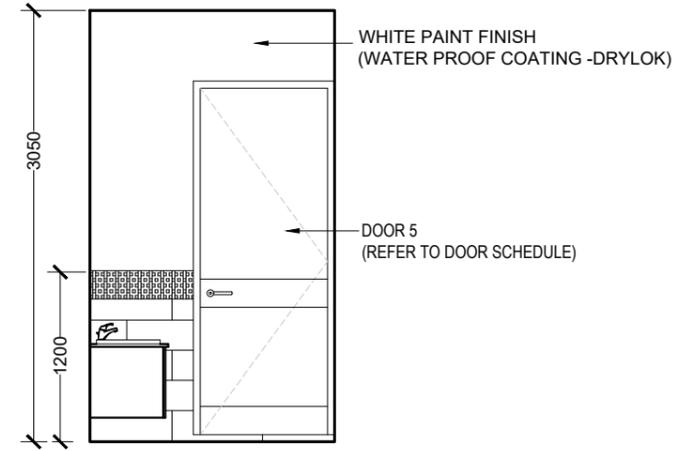

ELEVATION B

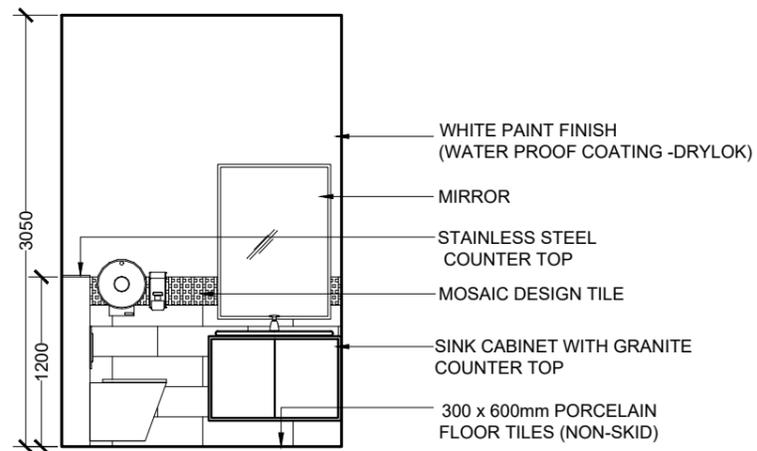


ELEVATION C

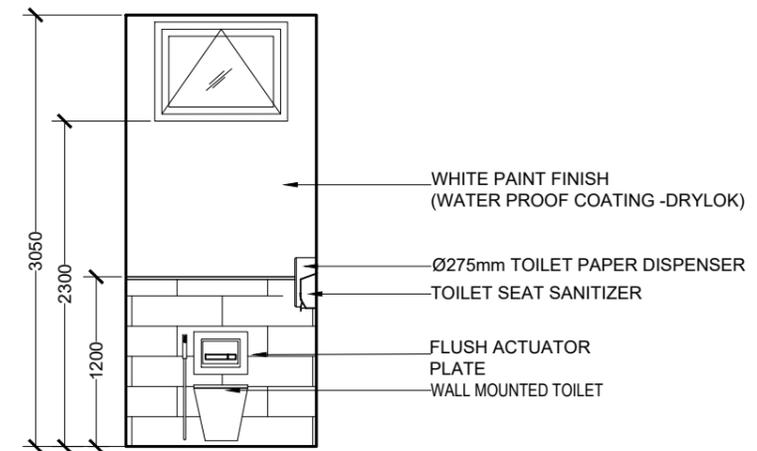


ELEVATION D


GYNECOLOGY OPD TOILET  
LARGE SCALE VIEWS

 


 <b>M T C C</b> MALDIVES TRANSPORT & CONTRACTING COMPANY PLC <small>SURVEY DESIGN AND DEVELOPMENT SECTION          CONSTRUCTION AND PROJECTS MANAGEMENT DEPARTMENT,          MTCC TOWER, BODU THAKURUFANJU MAGU, MALE 20181,          REPUBLIC OF MALDIVES.          PHONE: +(960) 332 6802, FAX: +(960) 333 2835          E-MAIL: design.development@mtcc.com.mv</small>	PROJECT TITLE <b>MID HOSPITAL PROJECT</b>	CLIENT & ADDRESS <b>MINISTRY OF HEALTH</b>	DESIGN ARCHITECT: SURVEYING, DESIGN AND DEVELOPMENT SECTION		<table border="1"> <thead> <tr> <th>REV</th> <th>DESCRIPTION</th> <th>DATE</th> <th>APPR</th> </tr> </thead> <tbody> <tr><td> </td><td> </td><td> </td><td> </td></tr> </tbody> </table>	REV	DESCRIPTION	DATE	APPR																					SHEET IDENTIFICATION NUMBER <b>A4.06</b> SHEET TITLE 14
	REV	DESCRIPTION	DATE	APPR																										
DRAWING TITLE <b>AS GIVEN</b>	PROJECT LOCATION -	ENGINEER: IBRAHIM THOAM	STRUCTURAL CHECKER: ABDULLA RAMEEZ	ARCHITECT: AMINATH ZOONA	ARCHITECTURAL CHECKER: IRFAN WAHEED	PAPER A3	SCALE AS GVN																							
			DRAWN BY: AMINATH SAMAHA	CHECKED BY: HASSAN SHAHULAN	DATE 19-08-2020																									

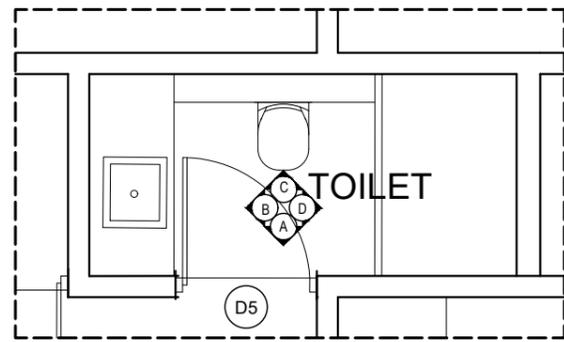


FLOOR PLAN

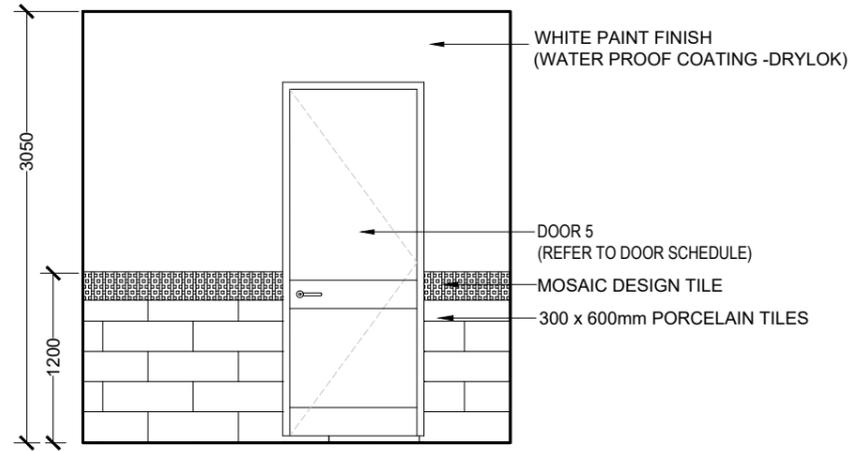


ELEVATION A

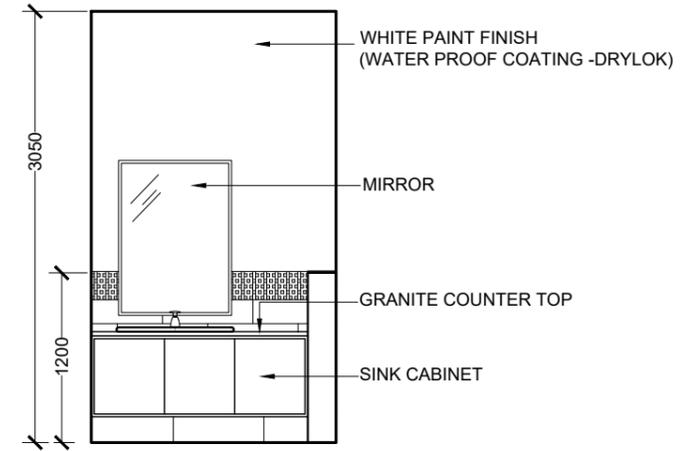

ELEVATION B

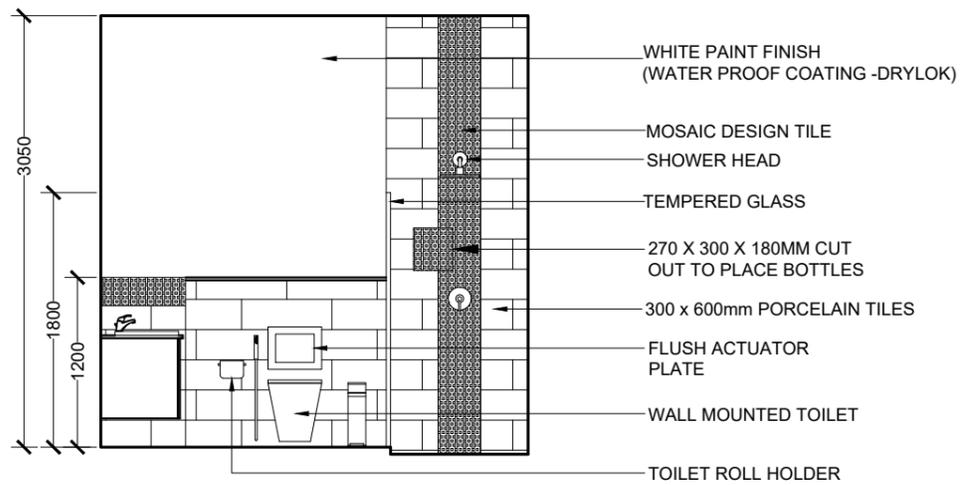


ELEVATION C

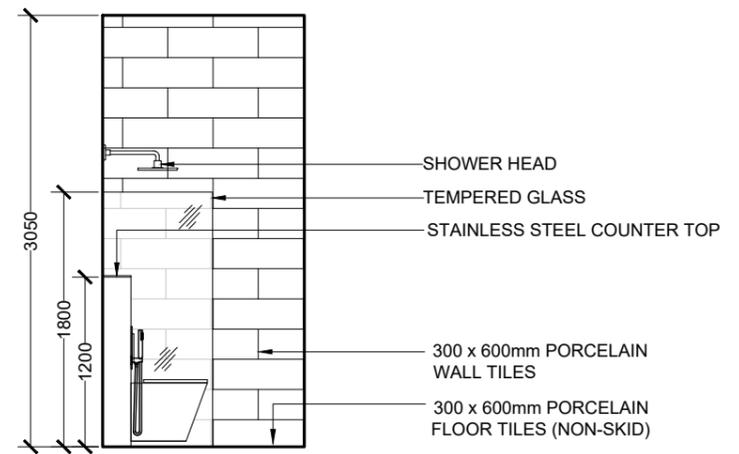


ELEVATION D


MINOR THEATER TOILET  
LARGE SCALE VIEWS

 


 <b>M T C C</b> <b>MALDIVES TRANSPORT &amp; CONTRACTING COMPANY PLC</b> <small>SURVEY DESIGN AND DEVELOPMENT SECTION          CONSTRUCTION AND PROJECTS MANAGEMENT DEPARTMENT          MTCC TOWER, BODU THAKURUFANJU MAGU, MALE 20181,          REPUBLIC OF MALDIVES.          PHONE: +(960) 332 6802, FAX: +(960) 333 2835          E-MAIL: design.development@mtcc.com.mv</small>	PROJECT TITLE	CLIENT & ADDRESS	DESIGN ARCHITECT:	REV	DESCRIPTION	DATE	APPR	SHEET IDENTIFICATION NUMBER
	MID HOSPITAL PROJECT	MINISTRY OF HEALTH	SURVEYING, DESIGN AND DEVELOPMENT SECTION					
	DRAWING TITLE	PROJECT LOCATION	ENGINEER:	STRUCTURAL CHECKER:				
	AS GIVEN	-	IBRAHIM THOAM	ABDULLA RAMEEZ				
		ARCHITECT:	ARCHITECTURAL CHECKER:	PAPER	SCALE			SHEET TITLE
		AMINATH ZOONA	IRFAN WAHEED	A3	AS GVN			
		DRAWN BY:	CHECKED BY:	DATE				
		AMINATH SAMAHA	HASSAN SHAHULAN	19-08-2020				

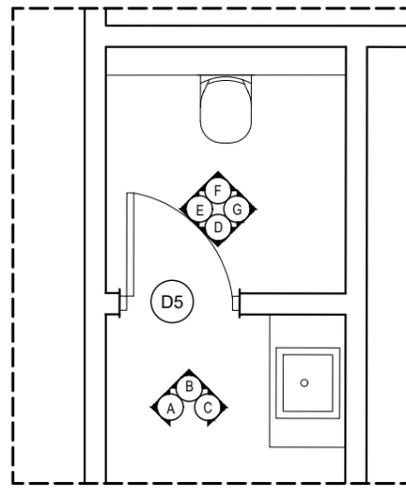


FLOOR PLAN

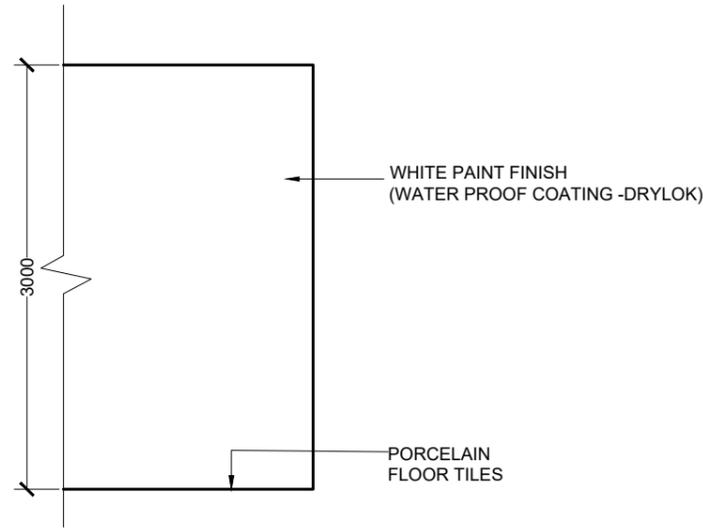


ELEVATION A

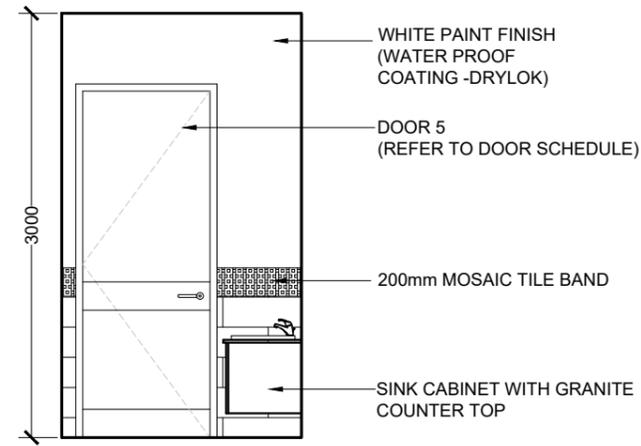


ELEVATION B

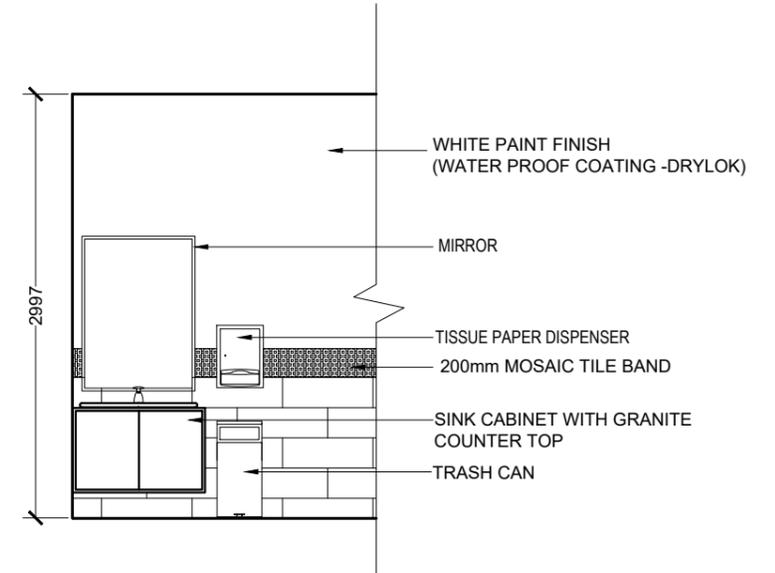


ELEVATION C

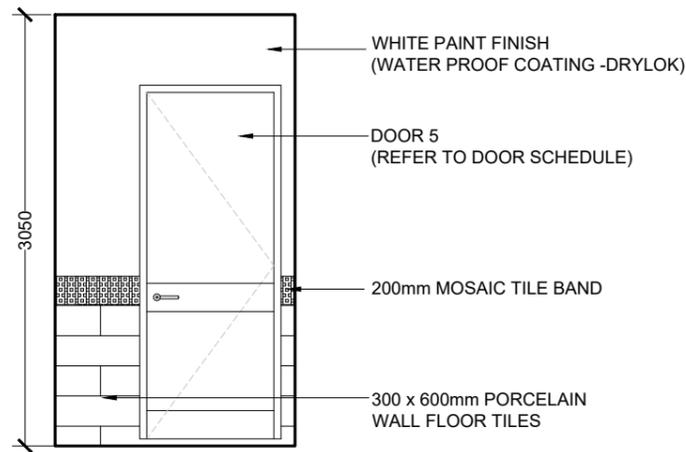


ELEVATION D

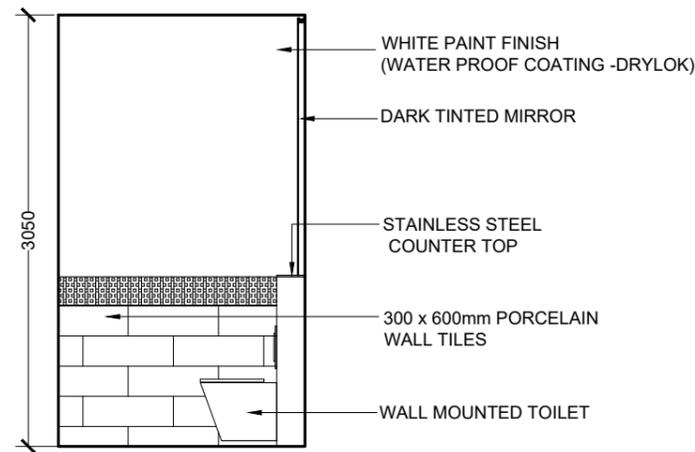

ELEVATION D

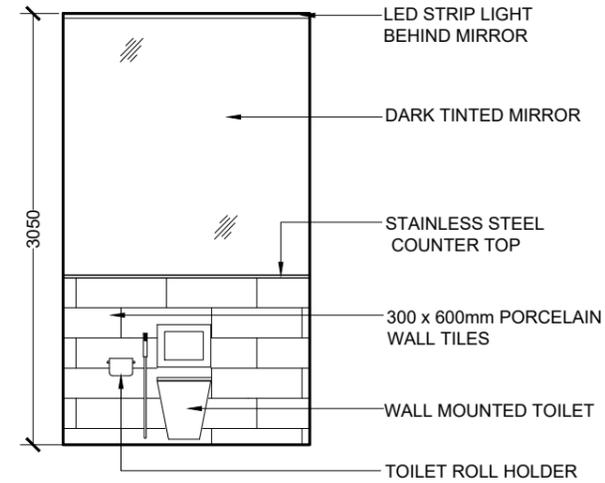


ELEVATION E

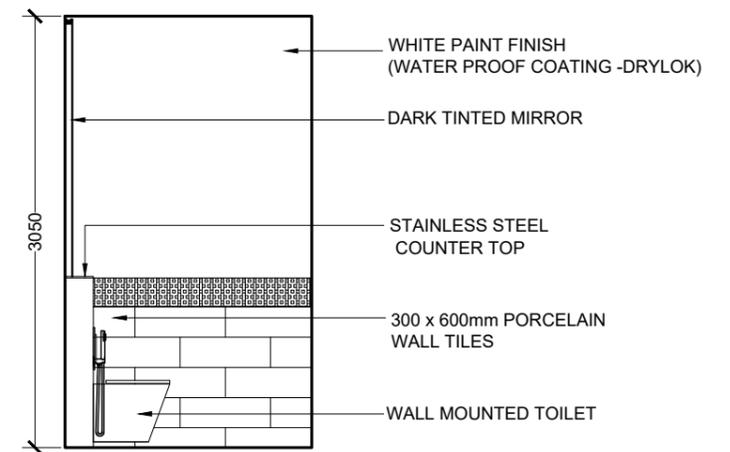


ELEVATION E

STAFF TOILET TYPE 1  
LARGE SCALE VIEWS

 


<p><b>M T C C</b> MALDIVES TRANSPORT &amp; CONTRACTING COMPANY PLC</p> <p><small>SURVEY DESIGN AND DEVELOPMENT SECTION CONSTRUCTION AND PROJECTS MANAGEMENT DEPARTMENT, MTCO TOWER, BODU THAKURUFANJU MAGU, MALE 20181, REPUBLIC OF MALDIVES. PHONE: + (960) 332 6822, FAX: + (960) 333 2835 E-MAIL: design.development@mtcc.com.mv</small></p>	PROJECT TITLE	CLIENT & ADDRESS	DESIGN ARCHITECT:	REV	DESCRIPTION	DATE	APPR	SHEET IDENTIFICATION NUMBER <b>A4.08</b> SHEET TITLE 16	
	MID HOSPITAL PROJECT	MINISTRY OF HEALTH	SURVEYING, DESIGN AND DEVELOPMENT SECTION						
	DRAWING TITLE	PROJECT LOCATION	ENGINEER:	STRUCTURAL CHECKER:					
	AS GIVEN	-	IBRAHIM THOAM	ABDULLA RAMEEZ					
			ARCHITECT:	ARCHITECTURAL CHECKER:	PAPER	SCALE			
			AMINATH ZOONA	IRFAN WAHEED	A3	AS GVN			
			DRAWN BY:	CHECKED BY:	DATE				
			AMINATH SAMAHA	HASSAN SHAHULAN	19-08-2020				


COPYRIGHT All plans, sketches, drawings, graphic representations and specifications prepared by the Architect(s) & Engineer(s) are instruments of service. The copyright and ownership of both the design and these instruments of service belong to the Architect(s) & Engineer(s) and may not be used for any other project, or sold, or offered for sale by any party other than the Architect/Engineer unless the Architect/Engineer has given written consent. Copies of the documents submitted to the client prepared by the Architect/Engineer may be used as they were intended, once, and on the same site and project.

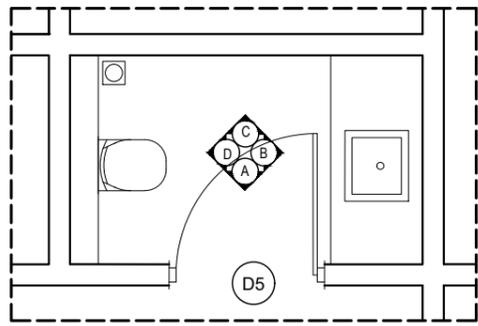


FLOOR PLAN

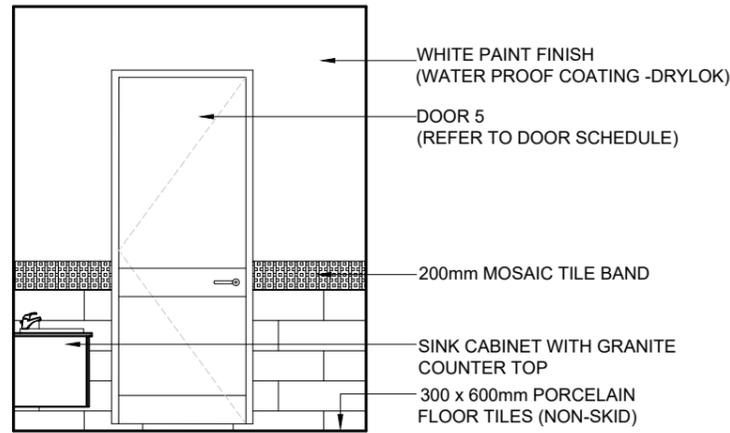


ELEVATION A

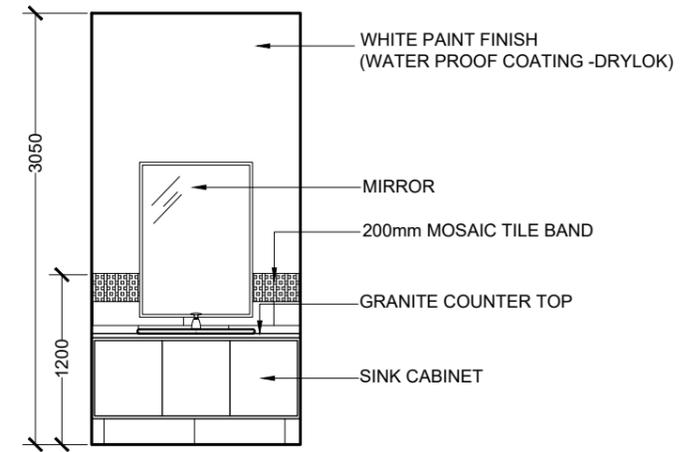

ELEVATION B

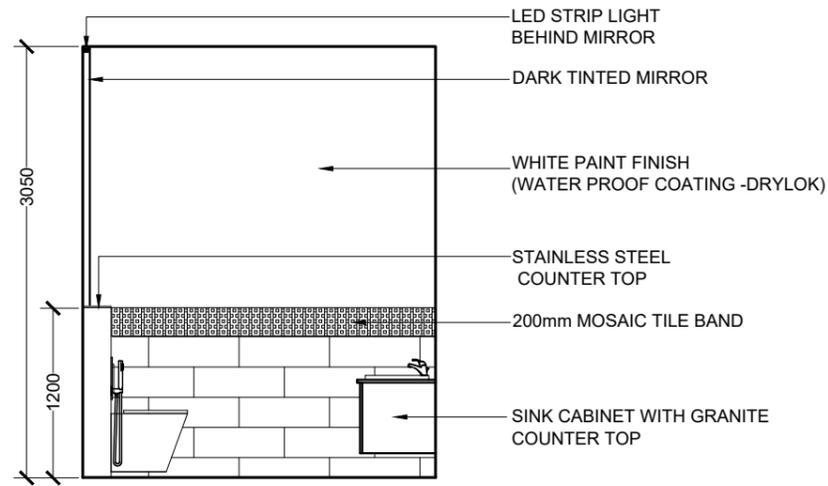


ELEVATION C

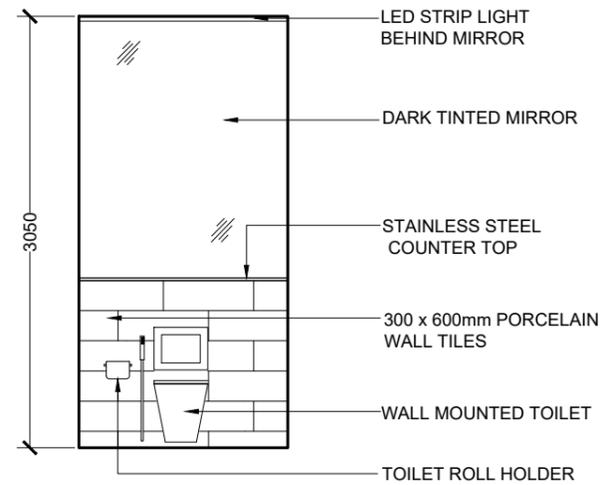


ELEVATION D

STAFF TOILET TYPE 2  
LARGE SCALE VIEWS

 


 <b>M T C C</b> MALDIVES TRANSPORT & CONTRACTING COMPANY PLC <small>SURVEY DESIGN AND DEVELOPMENT SECTION          CONSTRUCTION AND PROJECTS MANAGEMENT DEPARTMENT,          MTCC TOWER, BODU THAKURUFANJU MAGU, MALE 20181,          REPUBLIC OF MALDIVES.          PHONE: +(960) 332 6802, FAX: +(960) 333 2835          E-MAIL: design.development@mtcc.com.mv</small>	PROJECT TITLE <b>MID HOSPITAL PROJECT</b>	CLIENT & ADDRESS <b>MINISTRY OF HEALTH</b>	DESIGN ARCHITECT: SURVEYING, DESIGN AND DEVELOPMENT SECTION		REV DESCRIPTION DATE APPR	SHEET IDENTIFICATION NUMBER <b>A4.09</b> SHEET TITLE 17				
	DRAWING TITLE <b>AS GIVEN</b>	PROJECT LOCATION -	ENGINEER: IBRAHIM THOAM	STRUCTURAL CHECKER: ABDULLA RAMEEZ	ARCHITECT: AMINATH ZOONA		ARCHITECTURAL CHECKER: IRFAN WAHEED	PAPER A3	SCALE AS GVN	DRAWN BY: AMINATH SAMAHA

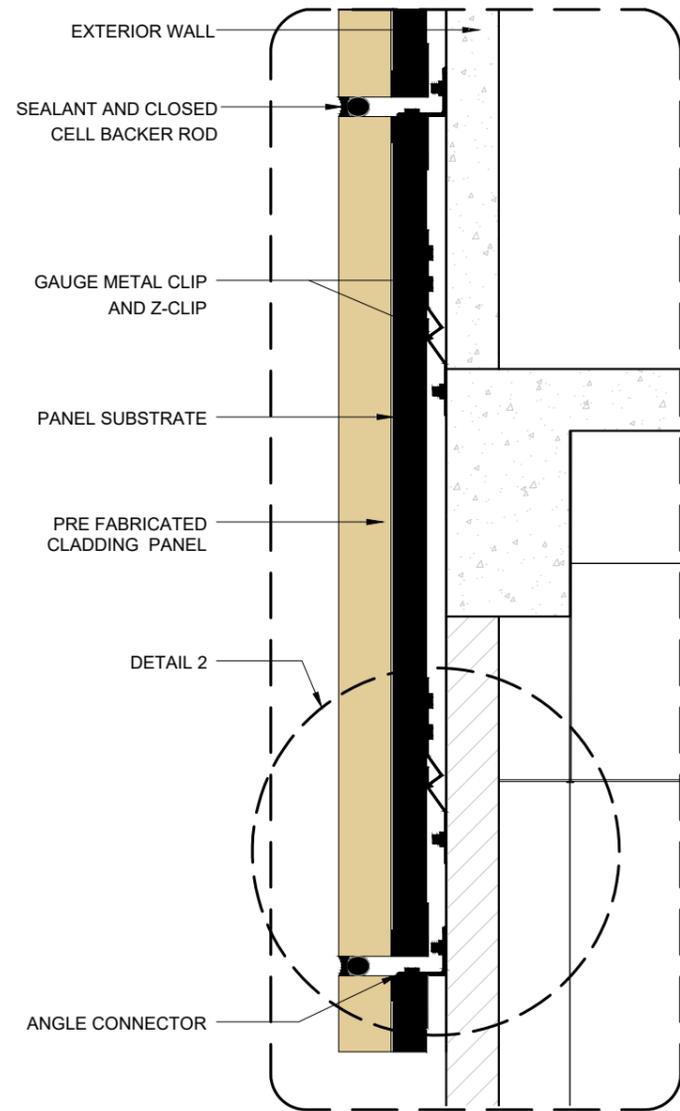


**WALL CLADDING DETAIL  
DETAIL 1**

SCALE 1:20  
0 0.1 0.2 0.4 0.8 METERS

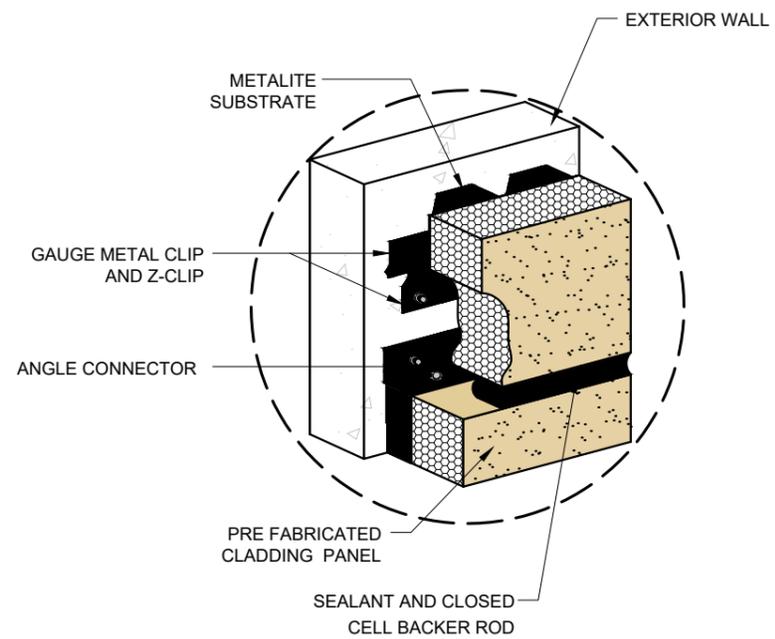

**WALL CLADDING DETAIL  
DETAIL 2**

SCALE 1:20  
0 0.1 0.2 0.4 0.8 METERS

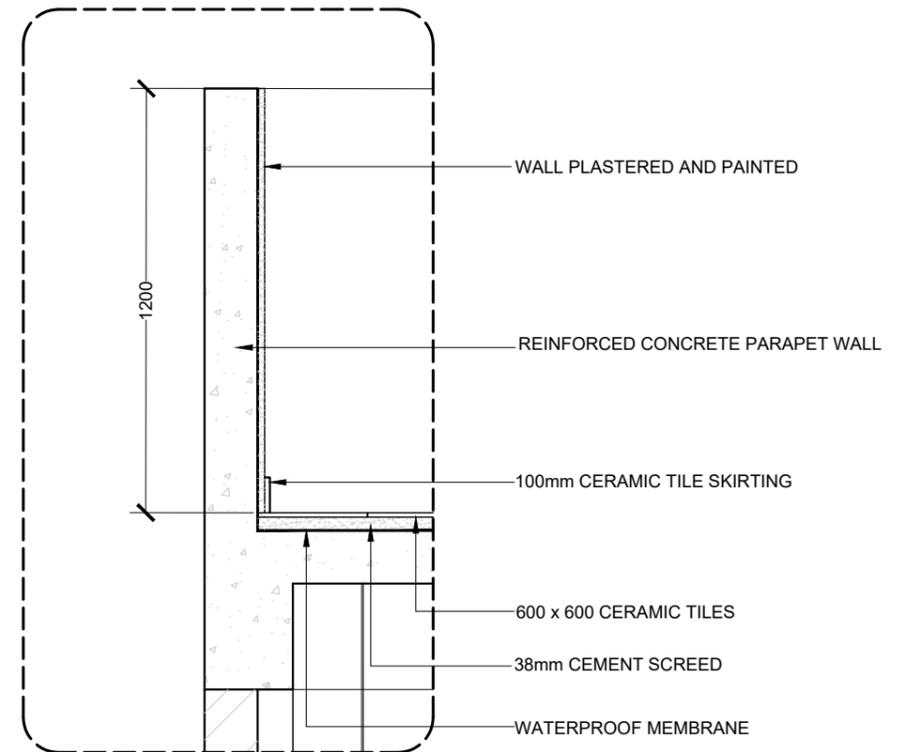


**PARAPET WALL  
DETAIL 3**

SCALE 1:20  
0 0.1 0.2 0.4 0.8 METERS


 <b>M T C C</b> <b>MALDIVES TRANSPORT &amp; CONTRACTING COMPANY PLC</b> <small>SURVEY DESIGN AND DEVELOPMENT SECTION          CONSTRUCTION AND PROJECTS MANAGEMENT DEPARTMENT,          MTCO TOWER, BODU THAKURUFANJU MAGU, MALE 20181,          REPUBLIC OF MALDIVES.          PHONE: + (960) 332 6802, FAX: + (960) 333 2835          E-MAIL: design.development@mtcc.com.mv</small>	PROJECT TITLE <b>MID HOSPITAL PROJECT</b>	CLIENT & ADDRESS <b>MINISTRY OF HEALTH</b>	DESIGN ARCHITECT: SURVEYING, DESIGN AND DEVELOPMENT SECTION		<table border="1"> <thead> <tr> <th>REV</th> <th>DESCRIPTION</th> <th>DATE</th> <th>APPR</th> </tr> </thead> <tbody> <tr><td> </td><td> </td><td> </td><td> </td></tr> </tbody> </table>	REV	DESCRIPTION	DATE	APPR																									SHEET IDENTIFICATION NUMBER <b>A5.01</b> SHEET TITLE 18
	REV	DESCRIPTION	DATE	APPR																														
DRAWING TITLE <b>AS GIVEN</b>	PROJECT LOCATION -	ENGINEER: IBRAHIM THOAM	STRUCTURAL CHECKER: ABDULLA RAMEEZ																															
		ARCHITECT: AMINATH ZOONA	ARCHITECTURAL CHECKER: IRFAN WAHEED	PAPER A3	SCALE AS GVN																													
		DRAWN BY: AMINATH SAMAHA	CHECKED BY: HASSAN SHAHULAN	DATE 19-08-2020																														

COPYRIGHT All plans, sketches, drawings, graphic representations and specifications prepared by the Architect(s) & Engineer(s) are instruments of service. The copyright and ownership of both the design and these instruments of service belong to the Architect(s) & Engineer(s) and may not be used for any other project, or sold, or offered for sale by any party other than the Architect/Engineer unless the Architect/Engineer has given written consent. Copies of the documents submitted to the client prepared by the Architect/Engineer maybe used as they were intended, once, and on the same site and project.

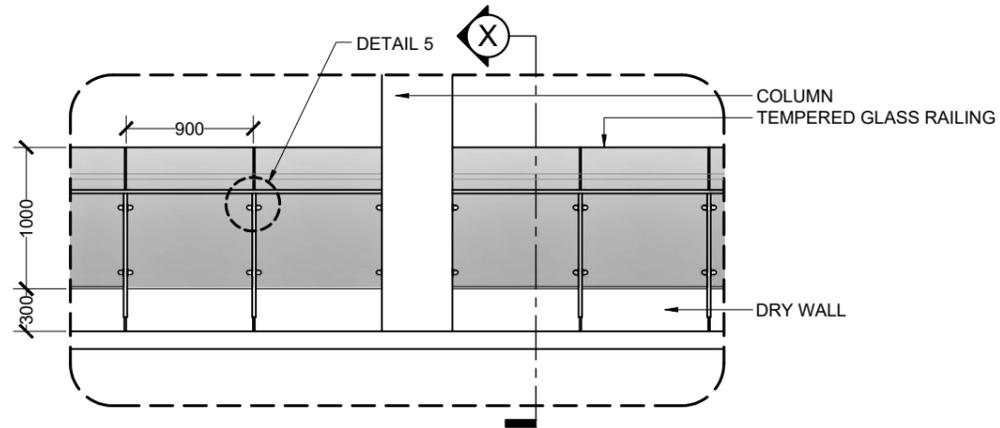


**RAILING DETAIL  
DETAIL 4**

SCALE 1:50  
0 0.25 0.5 1 2 METERS

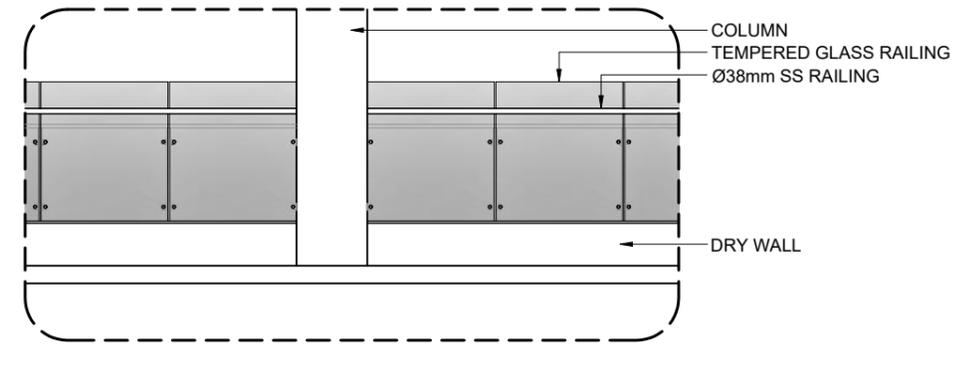


**RAILING BACK ELEVATION**

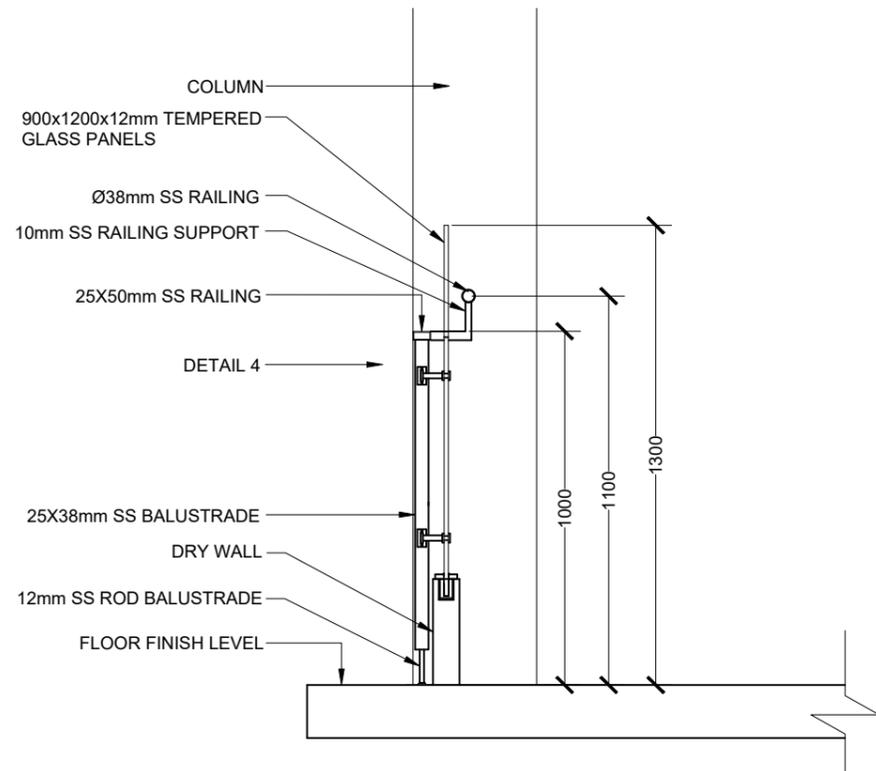


**TYPICAL GLASS RAILING SECTION**

SCALE 1:20  
0 0.1 0.2 0.4 0.8 METERS

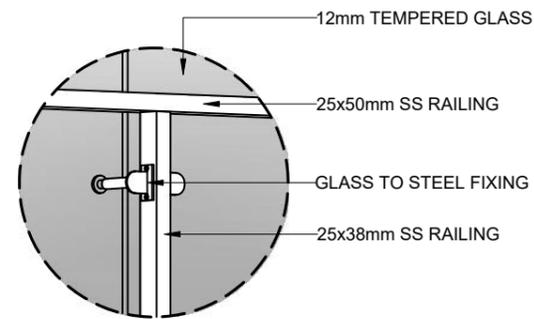

**DETAIL 5  
[GLASS RAILING FRONT VIEW]**

SCALE 1:10  
0 0.05 0.1 0.2 0.4 METERS

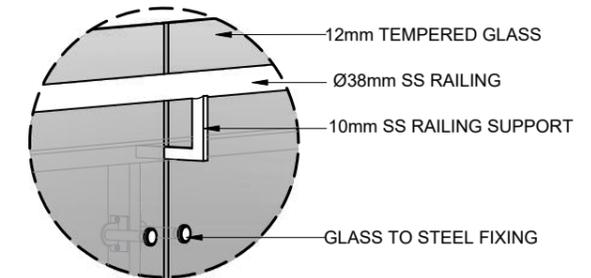


**DETAIL 6  
[GLASS RAILING BACK VIEW]**

SCALE 1:10  
0 0.05 0.1 0.2 0.4 METERS


**RAILING DETAIL**

 <b>MTCC</b> <b>MALDIVES TRANSPORT &amp; CONTRACTING COMPANY PLC</b> <small>SURVEY DESIGN AND DEVELOPMENT SECTION          CONSTRUCTION AND PROJECTS MANAGEMENT DEPARTMENT,          MTCC TOWER, BODU THAKURUFANJU MAGU, MALE 20181,          REPUBLIC OF MALDIVES.          PHONE: +(960) 332 6802, FAX: +(960) 333 2835          E-MAIL: design.development@mtcc.com.mv</small>	PROJECT TITLE <b>MID HOSPITAL PROJECT</b>	CLIENT & ADDRESS <b>MINISTRY OF HEALTH</b>	DESIGN ARCHITECT: SURVEYING, DESIGN AND DEVELOPMENT SECTION		<table border="1"> <thead> <tr> <th>REV</th> <th>DESCRIPTION</th> <th>DATE</th> <th>APPR</th> </tr> </thead> <tbody> <tr><td> </td><td> </td><td> </td><td> </td></tr> </tbody> </table>	REV	DESCRIPTION	DATE	APPR																													SHEET IDENTIFICATION NUMBER <b>A5.02</b> SHEET TITLE 19
	REV	DESCRIPTION	DATE	APPR																																		
DRAWING TITLE <b>AS GIVEN</b>	PROJECT LOCATION -	ENGINEER: IBRAHIM THOAM	STRUCTURAL CHECKER: ABDULLA RAMEEZ	PAPER A3	SCALE AS GVN																																	
		ARCHITECT: AMINATH ZOONA	ARCHITECTURAL CHECKER: IRFAN WAHEED			DATE 19-08-2020																																
		DRAWN BY: AMINATH SAMAHA	CHECKED BY: HASSAN SHAHULAN																																			

COPYRIGHT All plans, sketches, drawings, graphic representations and specifications prepared by the Architect(s) & Engineer(s) are instruments of service. The copyright and ownership of both the design and these instruments of service belong to the Architect(s) & Engineer(s) and may not be used for any other project, or sold, or offered for sale by any party other than the Architect/Engineer unless the Architect/Engineer has given written consent. Copies of the documents submitted to the client prepared by the Architect/Engineer may be used as they were intended, once, and on the same site and project.

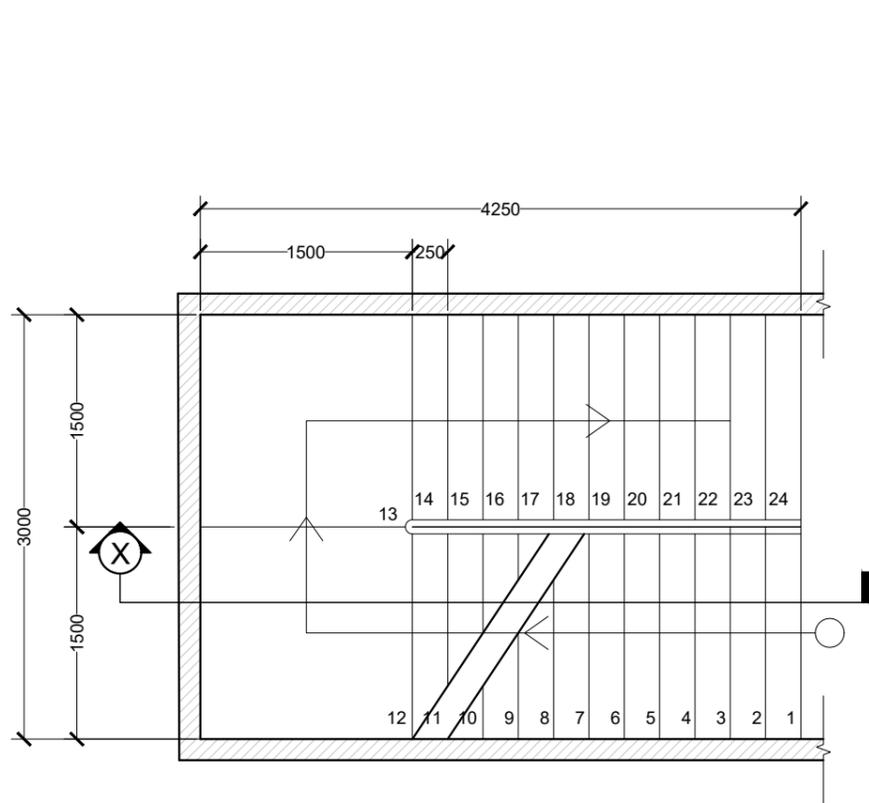


STAIR PLAN VIEW

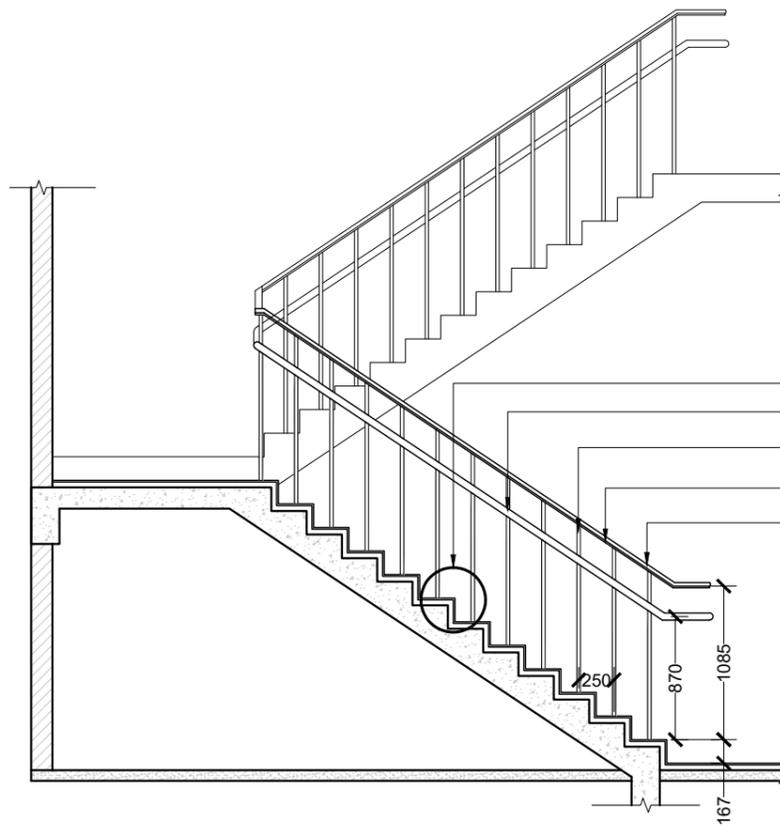

STAIR SECTION VIEW

- DETAIL 7
- Ø50mm SS METAL HANDRAIL
- Ø25mm SS BALUSTRADE
- 5mm x 50mm MILD STEEL HANDRAIL
- 25mm X 50mm TIMBER HANDRAIL  
FIXED ON MILD STEEL HANDRAIL

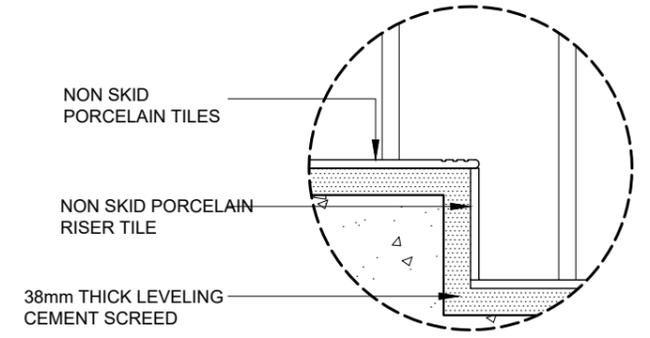

DETAIL 7  
[STAIR DETAIL]


SCALE 1:10  
0 0.05 0.1 0.2 0.4 METERS

STAIR DETAIL

SCALE 1:50  
0 0.25 0.5 1 2 METERS


 <b>M T C C</b> MALDIVES TRANSPORT & CONTRACTING COMPANY PLC <small>SURVEY DESIGN AND DEVELOPMENT SECTION          CONSTRUCTION AND PROJECTS MANAGEMENT DEPARTMENT,          MTCO TOWER, BODU THAKURUFANJU MAGU, MALE 20181,          REPUBLIC OF MALDIVES.          PHONE: +(960) 332 6802, FAX: +(960) 333 2835          E-MAIL: design.development@mtcc.com.mv</small>	PROJECT TITLE <b>MID HOSPITAL PROJECT</b>	CLIENT & ADDRESS <b>MINISTRY OF HEALTH</b>	DESIGN ARCHITECT: SURVEYING, DESIGN AND DEVELOPMENT SECTION		<table border="1"> <thead> <tr> <th>REV</th> <th>DESCRIPTION</th> <th>DATE</th> <th>APPR</th> </tr> </thead> <tbody> <tr><td> </td><td> </td><td> </td><td> </td></tr> </tbody> </table>	REV	DESCRIPTION	DATE	APPR																									SHEET IDENTIFICATION NUMBER <b>A5.03</b> SHEET TITLE 20
	REV	DESCRIPTION	DATE	APPR																														
DRAWING TITLE <b>AS GIVEN</b>	PROJECT LOCATION -	ENGINEER: IBRAHIM THOAM	STRUCTURAL CHECKER: ABDULLA RAMEEZ	ARCHITECT: AMINATH ZOONA	ARCHITECTURAL CHECKER: IRFAN WAHEED	PAPER A3	SCALE AS GVN																											
			DRAWN BY: AMINATH SAMAHA	CHECKED BY: HASSAN SHAHULAN	DATE 19-08-2020																													

COPYRIGHT All plans, sketches, drawings, graphic representations and specifications prepared by the Architect(s) & Engineer(s) are instruments of service. The copyright and ownership of both the design and these instruments of service belong to the Architect(s) & Engineer(s) and may not be used for any other project, or sold, or offered for sale by any party other than the Architect/Engineer unless the Architect/Engineer has given written consent. Copies of the documents submitted to the client prepared by the Architect/Engineer may be used as they were intended, once, and on the same site and project.

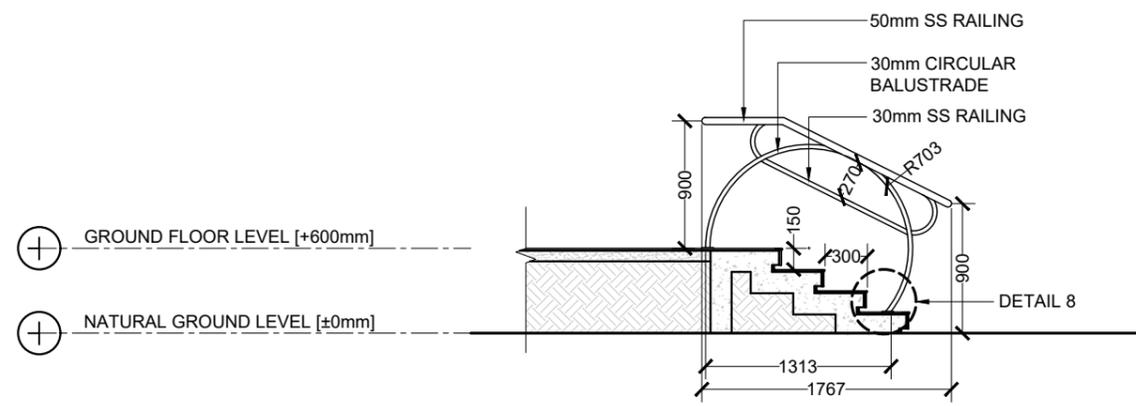

TYPICAL STAIR FROM GROUND TO GROUND FLOOR SECTION


SCALE 1:50  
0 0.25 0.5 1 2 METERS

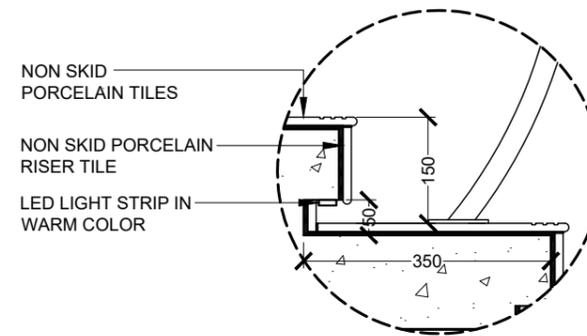


DETAIL 8

SCALE 1:50  
0 0.25 0.5 1 2 METERS

 <b>M T C C</b> <b>MALDIVES TRANSPORT &amp; CONTRACTING COMPANY PLC</b> <small>SURVEY DESIGN AND DEVELOPMENT SECTION          CONSTRUCTION AND PROJECTS MANAGEMENT DEPARTMENT,          MTCO TOWER, BODU THAKURUFANJU MAGU, MALE 20181,          REPUBLIC OF MALDIVES.          PHONE: + (960) 332 6802, FAX: + (960) 333 2835          E-MAIL: design.development@mtcc.com.mv</small>	PROJECT TITLE <b>MID HOSPITAL PROJECT</b>	CLIENT & ADDRESS <b>MINISTRY OF HEALTH</b>	DESIGN ARCHITECT: SURVEYING, DESIGN AND DEVELOPMENT SECTION		REV DESCRIPTION DATE APPR	SHEET IDENTIFICATION NUMBER <b>A5.04</b> SHEET TITLE 21	
	DRAWING TITLE <b>AS GIVEN</b>	PROJECT LOCATION -	ENGINEER: IBRAHIM THOAM	STRUCTURAL CHECKER: ABDULLA RAMEEZ	ARCHITECT: AMINATH ZOONA		ARCHITECTURAL CHECKER: IRFAN WAHEED
			DRAWN BY: AMINATH SAMAHA	CHECKED BY: HASSAN SHAHULAN	DATE 19-08-2020		

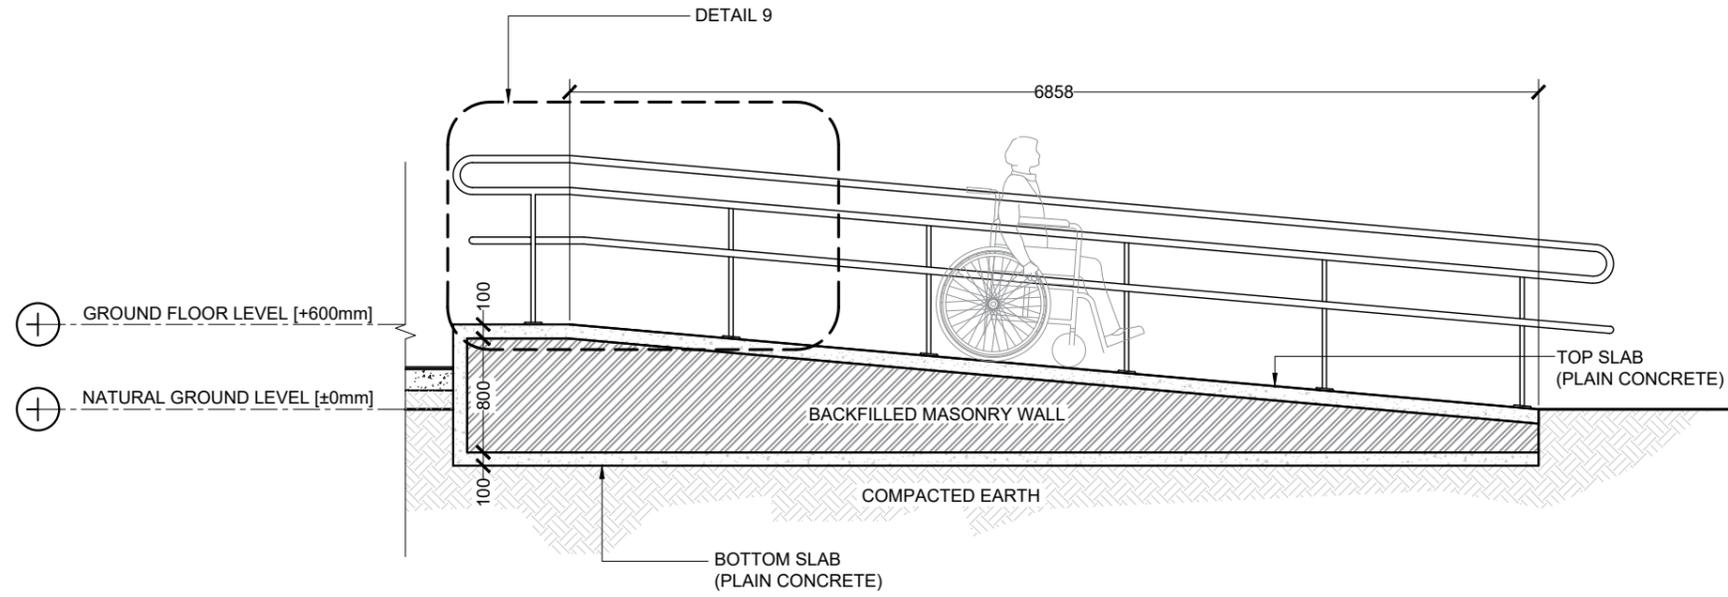


LONGITUDINAL SECTION

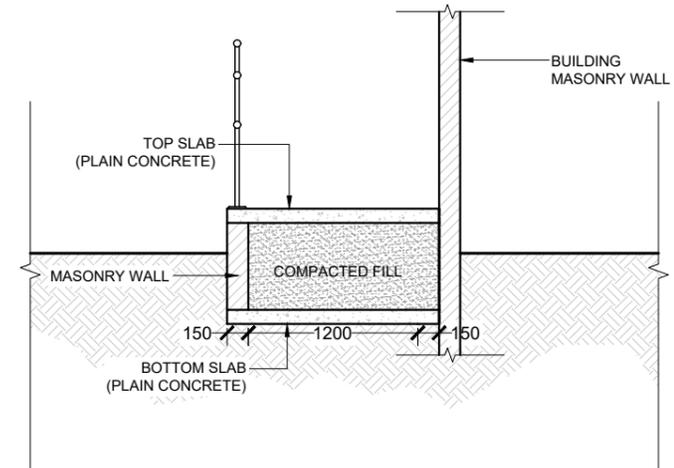


TRANSVERSE SECTION

TYPICAL RAMP FROM GROUND TO GROUND FLOOR


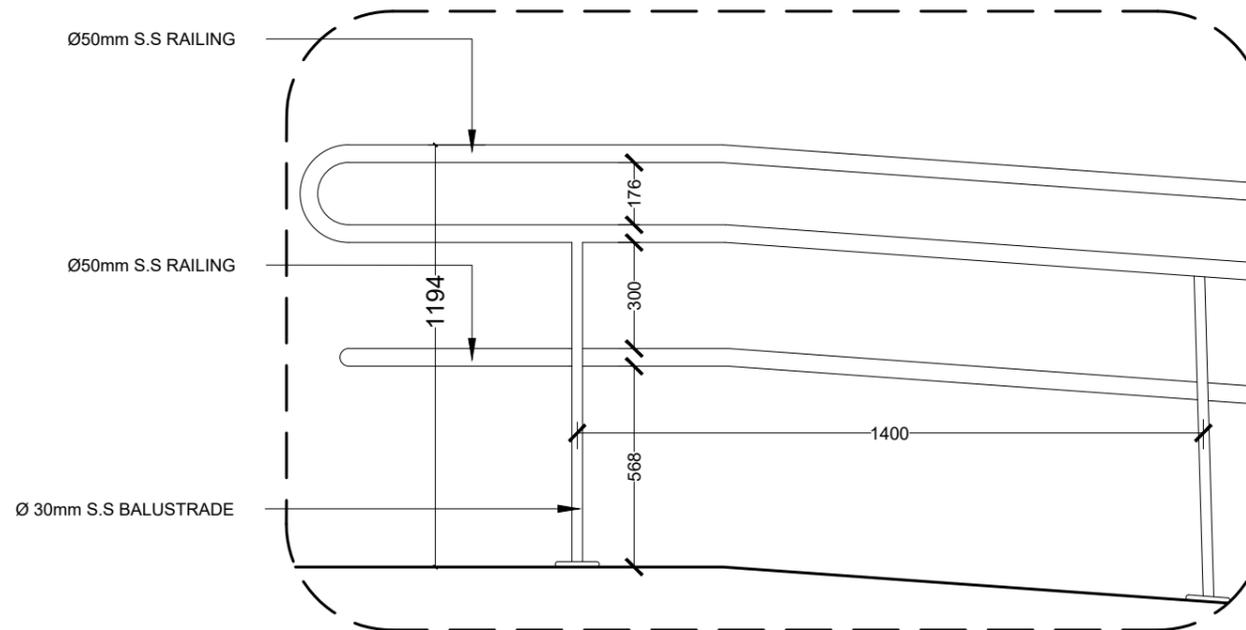


DETAIL 9  
[RAMP RAILING]

 

 <b>M T C C</b> MALDIVES TRANSPORT & CONTRACTING COMPANY PLC <small>SURVEY DESIGN AND DEVELOPMENT SECTION          CONSTRUCTION AND PROJECTS MANAGEMENT DEPARTMENT          MTCO TOWER, BODU THAKURUFANJU MAGU, MALE 20181,          REPUBLIC OF MALDIVES.          PHONE: +(960) 332 6802, FAX: +(960) 333 2835          E-MAIL: design.development@mtcc.com.mv</small>	PROJECT TITLE <b>MID HOSPITAL PROJECT</b>	CLIENT & ADDRESS <b>MINISTRY OF HEALTH</b>	DESIGN ARCHITECT: SURVEYING, DESIGN AND DEVELOPMENT SECTION		<table border="1"> <thead> <tr> <th>REV</th> <th>DESCRIPTION</th> <th>DATE</th> <th>APPR</th> </tr> </thead> <tbody> <tr><td> </td><td> </td><td> </td><td> </td></tr> </tbody> </table>	REV	DESCRIPTION	DATE	APPR																					SHEET IDENTIFICATION NUMBER <b>A5.05</b> SHEET TITLE 22
	REV	DESCRIPTION	DATE	APPR																										
DRAWING TITLE <b>AS GIVEN</b>	PROJECT LOCATION -	ENGINEER: IBRAHIM THOAM	STRUCTURAL CHECKER: ABDULLA RAMEEZ	PAPER A3	SCALE AS GVN																									
		ARCHITECT: AMINATH ZOONA	ARCHITECTURAL CHECKER: IRFAN WAHEED	DRAWN BY: AMINATH SAMAHA	CHECKED BY: HASSAN SHAHULAN	DATE 19-08-2020																								

COPYRIGHT All plans, sketches, drawings, graphic representations and specifications prepared by the Architect(s) & Engineer(s) are instruments of service. The copyright and ownership of both the design and these instruments of service belong to the Architect(s) & Engineer(s) and may not be used for any other project, or sold, or offered for sale by any party other than the Architect/Engineer unless the Architect/Engineer has given written consent. Copies of the documents submitted to the client prepared by the Architect/Engineer may be used as they were intended, once, and on the same site and project.

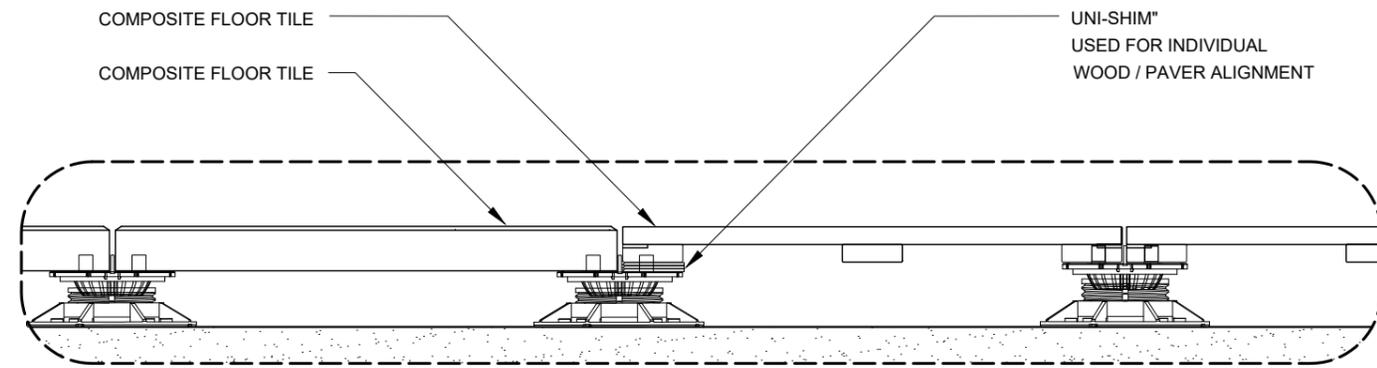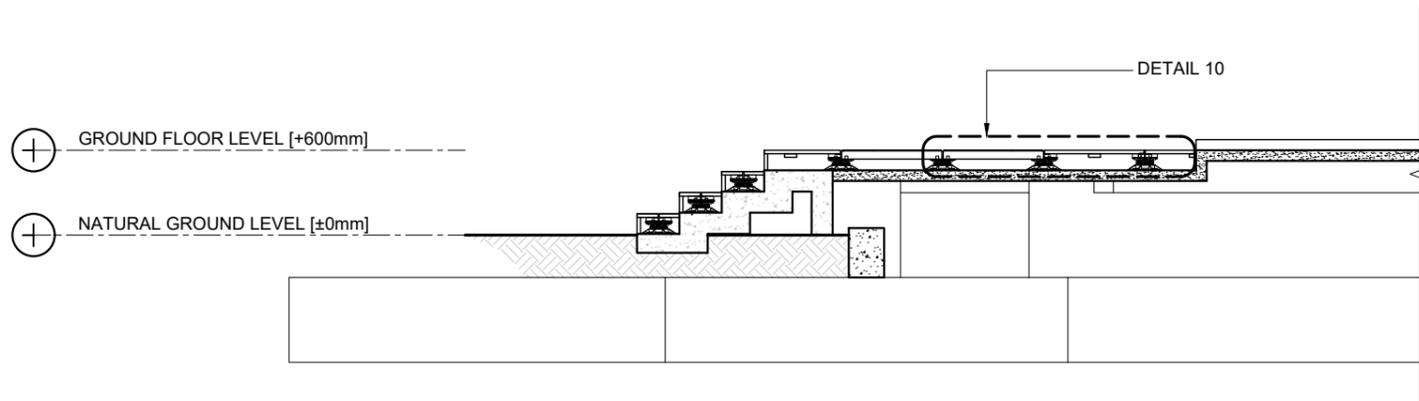


**DECK DETAIL**

SCALE 1:50  
0 0.25 0.5 1 2 METERS

**DETAIL 10**

SCALE 1:10  
0 0.05 0.1 0.2 0.4 METERS

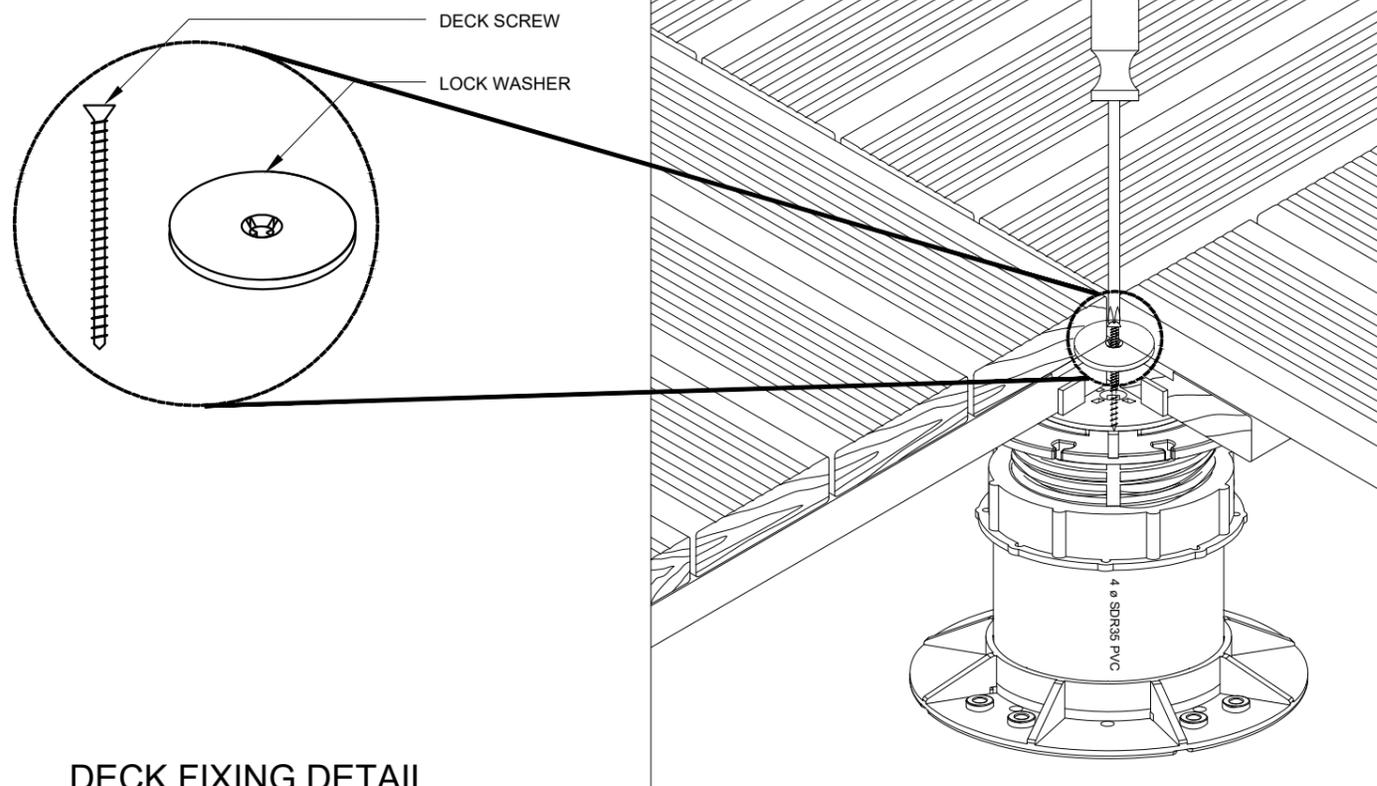

**DECK FIXING DETAIL**


SCALE NTS

**NOTE:**


INSERT THE LOCK WASHER IN TO THE KURF CUT BETWEEN THE UPPER SLAT AND BOTTOM RAIL OF 3 WOOD PAVERS. INSERT THE 4th PAVER IN TO THE 4TH CORNER. ONCE ALL 4 PAVERS ARE TIGHTLY IN PLACE INSERT SCREW THROUGH LOCK WASHER AND HAND TIGHTEN IN TO PEDESTAL TOP UNTIL ALL 4 PAVERS ARE SECURELY FASTENED TO THE PEDESTAL. DO NOT OVER TIGHTEN.

 <b>M T C C</b> MALDIVES TRANSPORT & CONTRACTING COMPANY PLC <small>SURVEY DESIGN AND DEVELOPMENT SECTION          CONSTRUCTION AND PROJECTS MANAGEMENT DEPARTMENT          MTCO TOWER, BODU THAKURUFANJU MAGU, MALE 20181,          REPUBLIC OF MALDIVES.          PHONE: + (960) 332 6802, FAX: + (960) 333 2835          E-MAIL: design.development@mtcc.com.mv</small>	PROJECT TITLE <b>MID HOSPITAL PROJECT</b>	CLIENT & ADDRESS <b>MINISTRY OF HEALTH</b>	DESIGN ARCHITECT: SURVEYING, DESIGN AND DEVELOPMENT SECTION	<table border="1"> <tr> <th>REV</th> <th>DESCRIPTION</th> <th>DATE</th> <th>APPR</th> </tr> <tr> <td> </td> <td> </td> <td> </td> <td> </td> </tr> </table>	REV	DESCRIPTION	DATE	APPR																	SHEET IDENTIFICATION NUMBER <b>A5.06</b>
	REV	DESCRIPTION	DATE	APPR																					
DRAWING TITLE <b>AS GIVEN</b>	PROJECT LOCATION -	ENGINEER: IBRAHIM THOAM	STRUCTURAL CHECKER: ABDULLA RAMEEZ	ARCHITECT: AMINATH ZOONA	ARCHITECTURAL CHECKER: IRFAN WAHEED	PAPER A3	SCALE AS GVN	DRAWN BY: AMINATH SAMAHA	CHECKED BY: HASSAN SHAHULAN	DATE 19-08-2020	SHEET TITLE 23														


COPYRIGHT All plans, sketches, drawings, graphic representations and specifications prepared by the Architect(s) & Engineer(s) are instruments of service. The copyright and ownership of both the design and these instruments of service belong to the Architect(s) & Engineer(s) and may not be used for any other project, or sold, or offered for sale by any party other than the Architect/Engineer unless the Architect/Engineer has given written consent. Copies of the documents submitted to the client prepared by the Architect/Engineer may be used as they were intended, once, and on the same site and project.

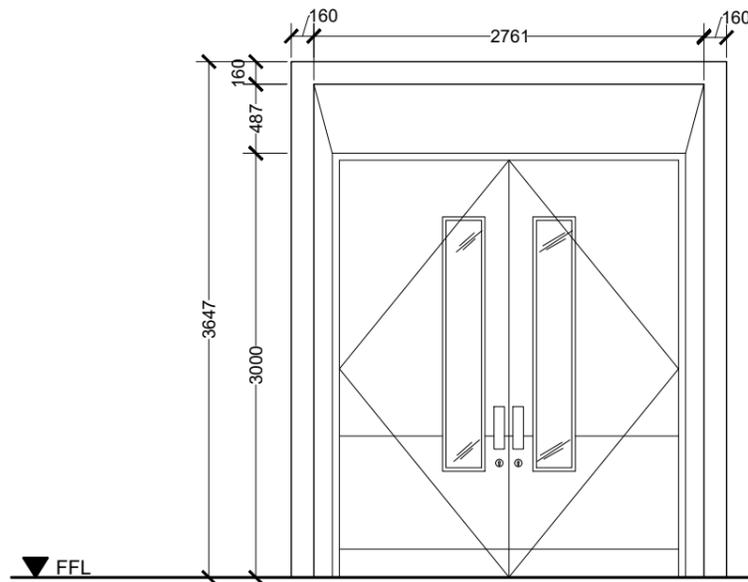


TYPICAL SHADING  
DOUBLE DOOR

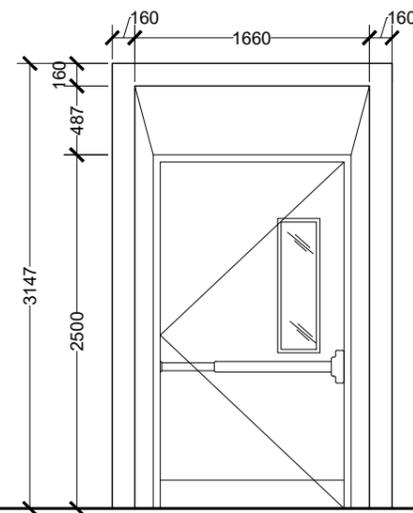


TYPICAL SHADING  
SINGLE DOOR

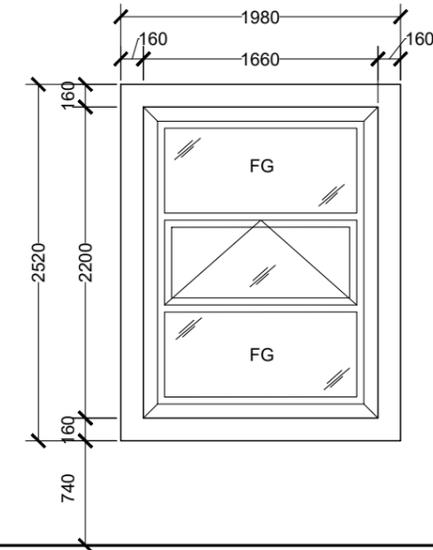


TYPICAL SHADING  
WINDOW

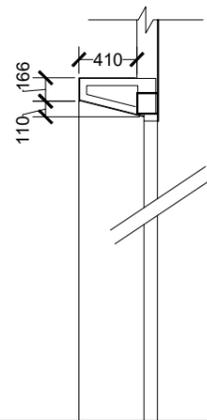

DOOR SHADING SECTION

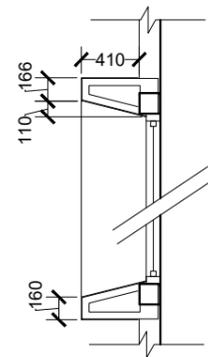

WINDOW SHADING SECTION

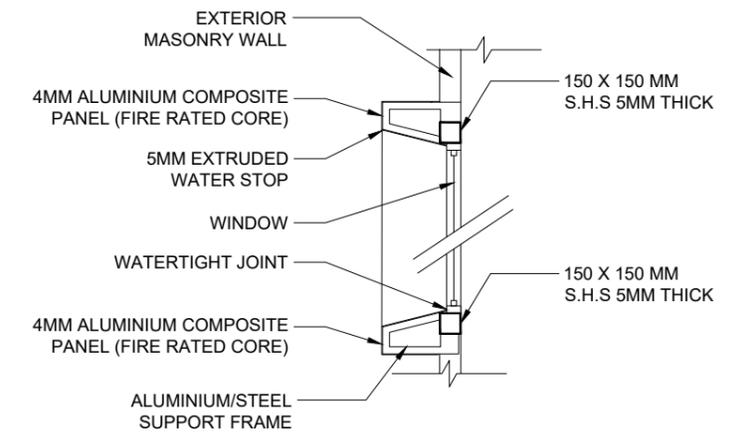


DETAIL 11  
[SHADING SECTION]

DOOR WINDOW CLADDING SHADINGS DETAIL

SCALE 1:50  
0 0.25 0.5 1 2 METERS


- IMPORTANT NOTES:**
- ALL MEASUREMENTS TO BE CHECKED AND VERIFIED ON SITE BEFORE FABRICATION.
  - EXTERNAL UNITS COMPLY WITH THE FOLLOWING WEATHER CONDITIONS:  
WIND: 200KG/SQM  
WATER TIGHTNESS: 25KG/SQM
  - ALL EXTERNAL FRAMES/ WALL JOINTS MUST BE SEALED WITH ANTI-FUNGAL EXTERIOR GRADE SILICON SEALANT
  - DOOR SWINGS INDICATED ON FLOOR PLANS
  - DOOR KNOBS SHALL BE 900MM ABOVE FINISHED FLOOR LEVEL

 <b>M T C C</b> MALDIVES TRANSPORT & CONTRACTING COMPANY PLC <small>SURVEY DESIGN AND DEVELOPMENT SECTION          CONSTRUCTION AND PROJECTS MANAGEMENT DEPARTMENT,          MTCO TOWER, BODU THAKURUFANJU MAGU, MALE 20181,          REPUBLIC OF MALDIVES.          PHONE: +(960) 332 6822, FAX: +(960) 333 2835          E-MAIL: design.development@mtcc.com.mv</small>	PROJECT TITLE <b>MID HOSPITAL PROJECT</b>	CLIENT & ADDRESS <b>MINISTRY OF HEALTH</b>	DESIGN ARCHITECT: SURVEYING, DESIGN AND DEVELOPMENT SECTION		REV DESCRIPTION DATE APPR	SHEET IDENTIFICATION NUMBER <b>A5.07</b> SHEET TITLE 24
	DRAWING TITLE <b>AS GIVEN</b>	PROJECT LOCATION -	ENGINEER: IBRAHIM THOAM	STRUCTURAL CHECKER: ABDULLA RAMEEZ	PAPER A3	
			ARCHITECT: AMINATH ZOONA	ARCHITECTURAL CHECKER: IRFAN WAHEED	DATE 19-08-2020	
			DRAWN BY: AMINATH SAMAHA	CHECKED BY: HASSAN SHAHULAN		

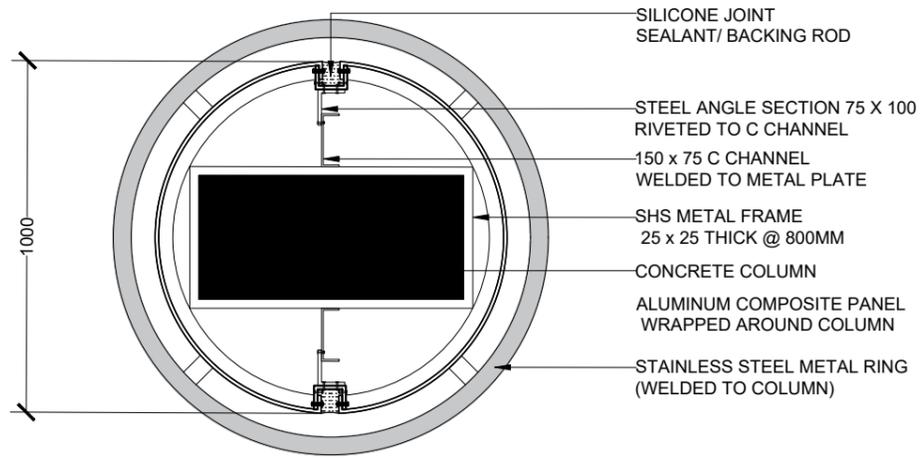

**COLUMN CLAD PLAN VIEW**


SCALE 1:20  
0 0.1 0.2 0.4 0.8 METERS

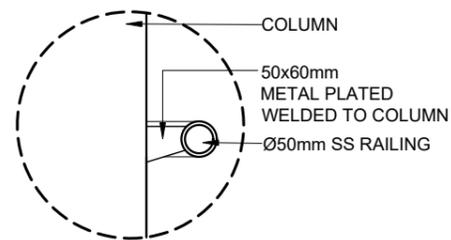

**DETAIL 12  
[COLUMN RAILING]**

SCALE 1:20  
0 0.1 0.2 0.4 0.8 METERS

**INTERIOR COLUMN DETAIL**

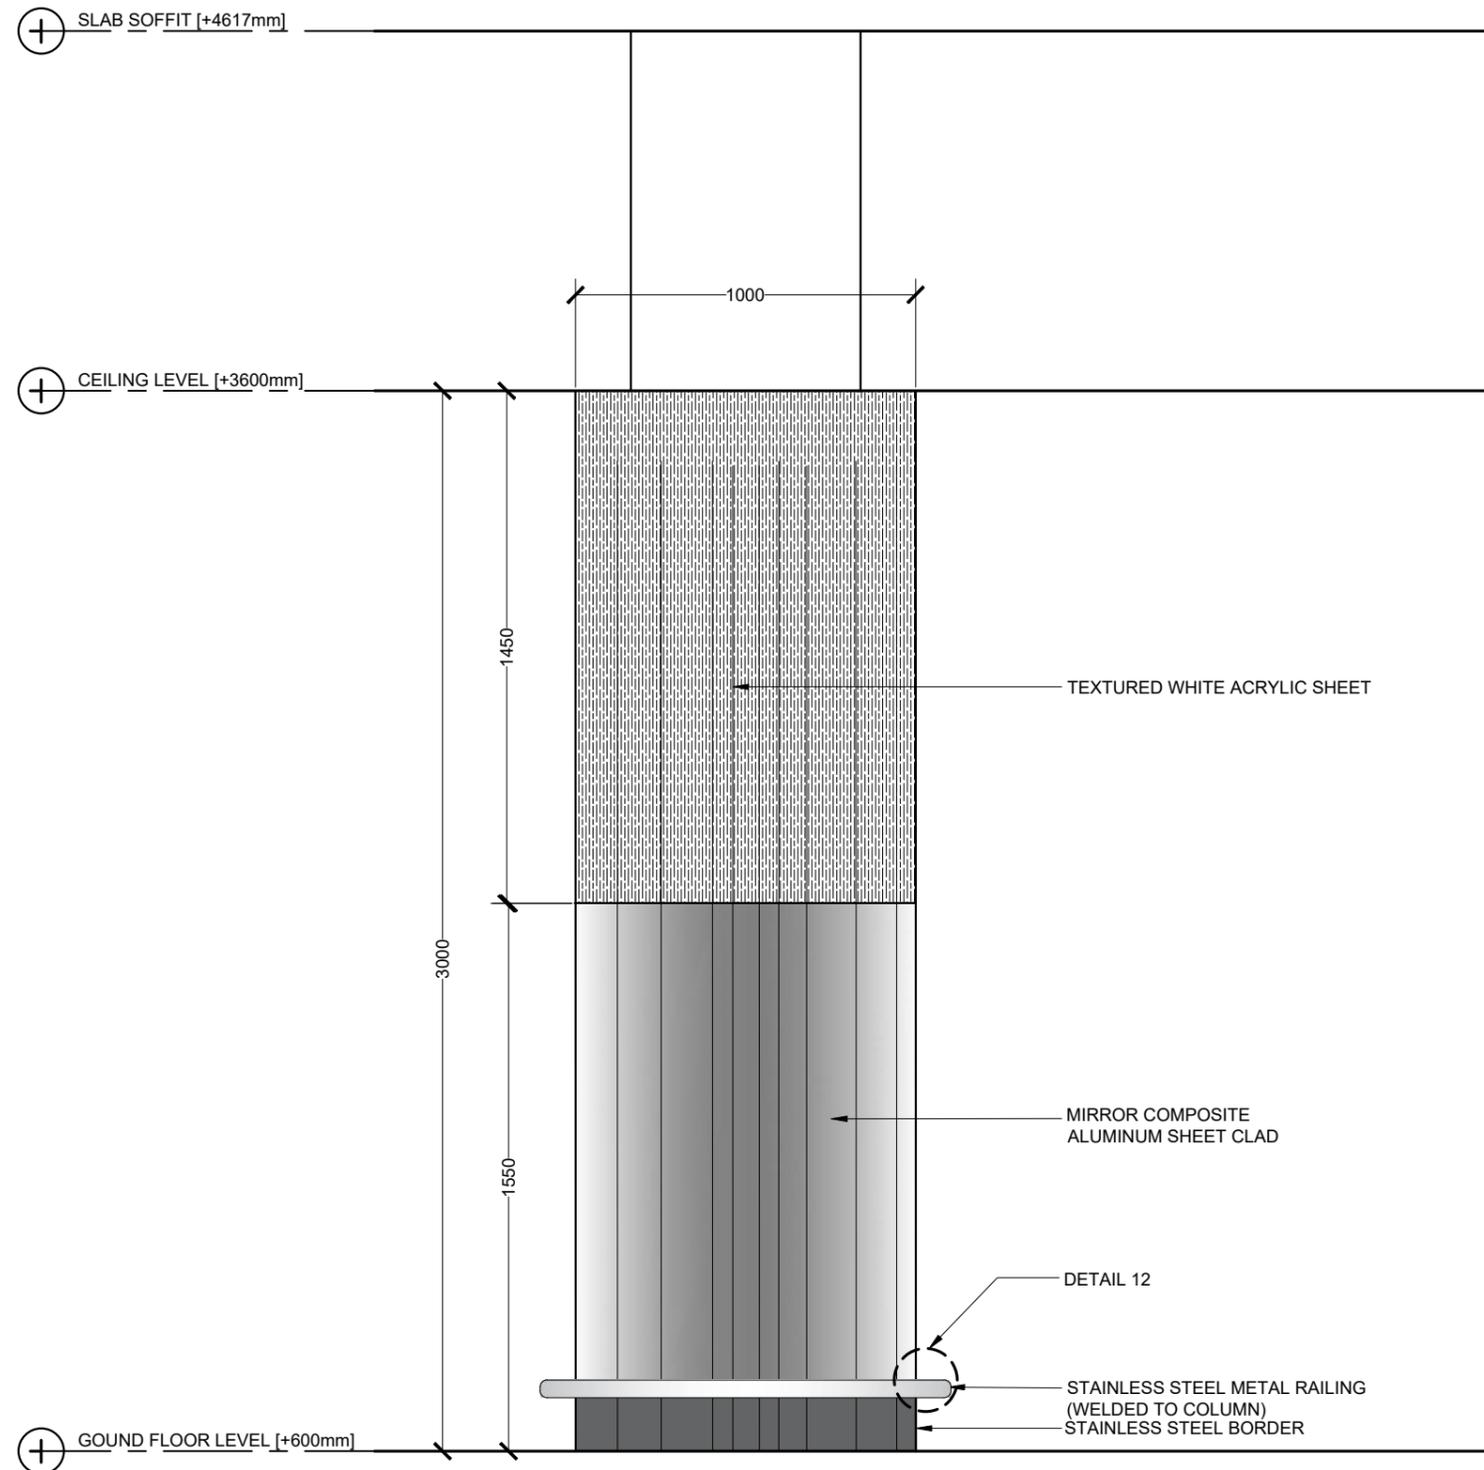


**COLUMN ELEVATION**

SCALE 1:20  
0 0.1 0.2 0.4 0.8 METERS


 <b>M T C C</b> MALDIVES TRANSPORT & CONTRACTING COMPANY PLC <small>SURVEY DESIGN AND DEVELOPMENT SECTION          CONSTRUCTION AND PROJECTS MANAGEMENT DEPARTMENT,          MTCO TOWER, BODU THAKURUFARANJU MAGU, MALE 20181,          REPUBLIC OF MALDIVES.          PHONE: +(960) 332 6802, FAX: +(960) 333 2835          E-MAIL: design.development@mtcc.com.mv</small>	PROJECT TITLE <b>MID HOSPITAL PROJECT</b>	CLIENT & ADDRESS <b>MINISTRY OF HEALTH</b>	DESIGN ARCHITECT: SURVEYING, DESIGN AND DEVELOPMENT SECTION		<table border="1"> <thead> <tr> <th>REV</th> <th>DESCRIPTION</th> <th>DATE</th> <th>APPR</th> </tr> </thead> <tbody> <tr><td> </td><td> </td><td> </td><td> </td></tr> </tbody> </table>	REV	DESCRIPTION	DATE	APPR																													SHEET IDENTIFICATION NUMBER <b>A5.08</b> SHEET TITLE 25
	REV	DESCRIPTION	DATE	APPR																																		
DRAWING TITLE <b>AS GIVEN</b>	PROJECT LOCATION -	ENGINEER: IBRAHIM THOAM	STRUCTURAL CHECKER: ABDULLA RAMEEZ	ARCHITECT: AMINATH ZOONA	ARCHITECTURAL CHECKER: IRFAN WAHEED	PAPER A3	SCALE AS GVN																															
			DRAWN BY: AMINATH SAMAHA	CHECKED BY: HASSAN SHAHULAN	DATE 19-08-2020																																	

COPYRIGHT All plans, sketches, drawings, graphic representations and specifications prepared by the Architect(s) & Engineer(s) are instruments of service. The copyright and ownership of both the design and these instruments of service belong to the Architect(s) & Engineer(s) and may not be used for any other project, or sold, or offered for sale by any party other than the Architect/Engineer unless the Architect/Engineer has given written consent. Copies of the documents submitted to the client prepared by the Architect/Engineer may be used as they were intended, once, and on the same site and project.

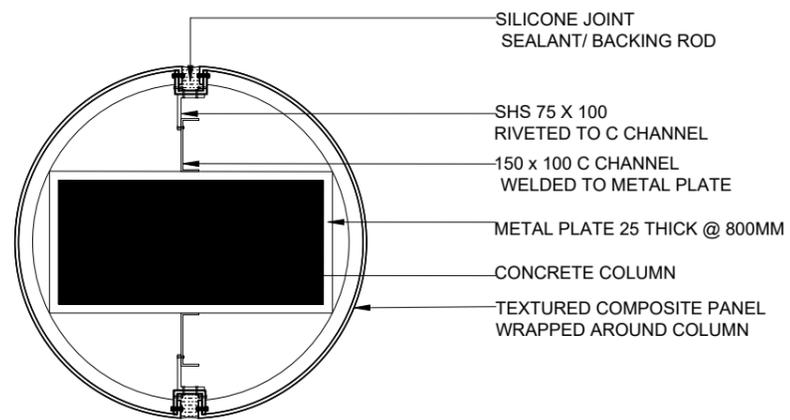

**COLUMN CLAD PLAN VIEW**

SCALE 1:20  
0 0.1 0.2 0.4 0.8 METERS

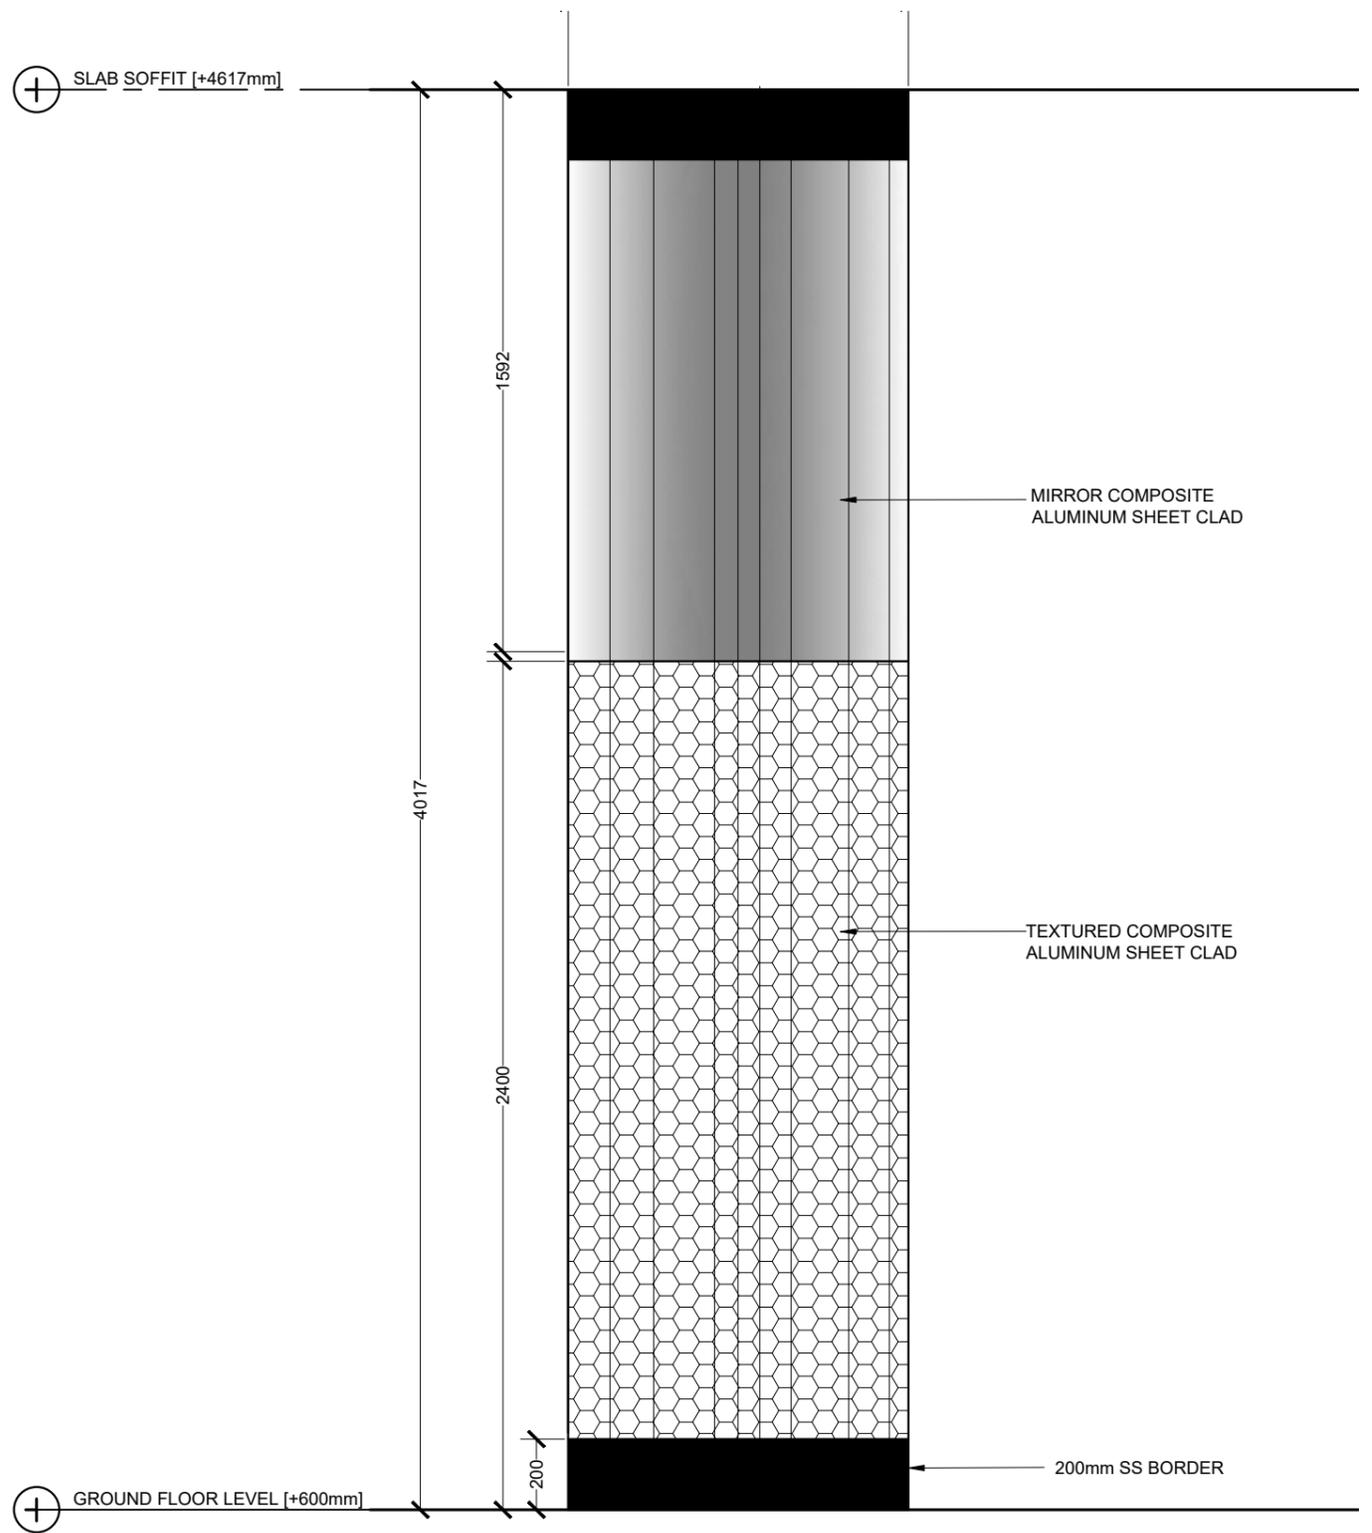


**COLUMN ELEVATION**

SCALE 1:20  
0 0.1 0.2 0.4 0.8 METERS

**EXTERIOR COLUMN 1 DETAIL**


 <b>M T C C</b> MALDIVES TRANSPORT & CONTRACTING COMPANY PLC <small>SURVEY DESIGN AND DEVELOPMENT SECTION          CONSTRUCTION AND PROJECTS MANAGEMENT DEPARTMENT,          MTCO TOWER, BODU THAKURUFANJU MAGU, MALE 20181,          REPUBLIC OF MALDIVES.          PHONE: + (960) 332 6802, FAX: + (960) 333 2835          E-MAIL: design.development@mtcc.com.mv</small>	PROJECT TITLE MID HOSPITAL PROJECT	CLIENT & ADDRESS MINISTRY OF HEALTH	DESIGN ARCHITECT: SURVEYING, DESIGN AND DEVELOPMENT SECTION	REV	DESCRIPTION	DATE	APPR	SHEET IDENTIFICATION NUMBER <b>A5.09</b> SHEET TITLE 26
	DRAWING TITLE AS GIVEN	PROJECT LOCATION -	ENGINEER: IBRAHIM THOAM	STRUCTURAL CHECKER: ABDULLA RAMEEZ				
			ARCHITECT: AMINATH ZOONA	ARCHITECTURAL CHECKER: IRFAN WAHEED	PAPER A3	SCALE AS GVN		
			DRAWN BY: AMINATH SAMAHA	CHECKED BY: HASSAN SHAHULAN	DATE 19-08-2020			

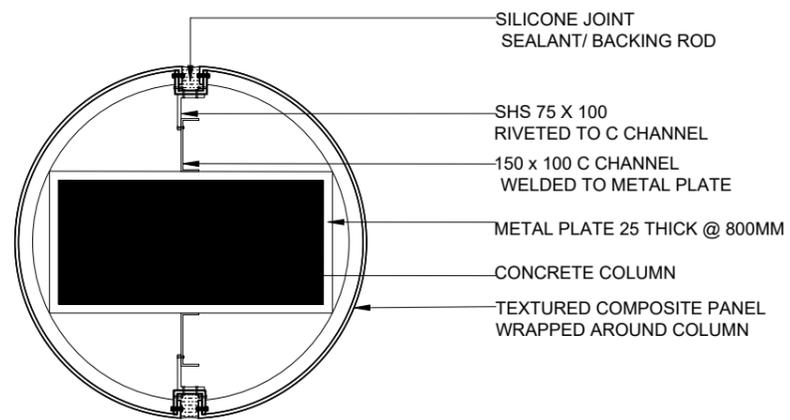

**COLUMN CLAD PLAN VIEW**

SCALE 1:20  
 0 0.1 0.2 0.4 0.8 METERS

**EXTERIOR COLUMN 2 DETAIL**

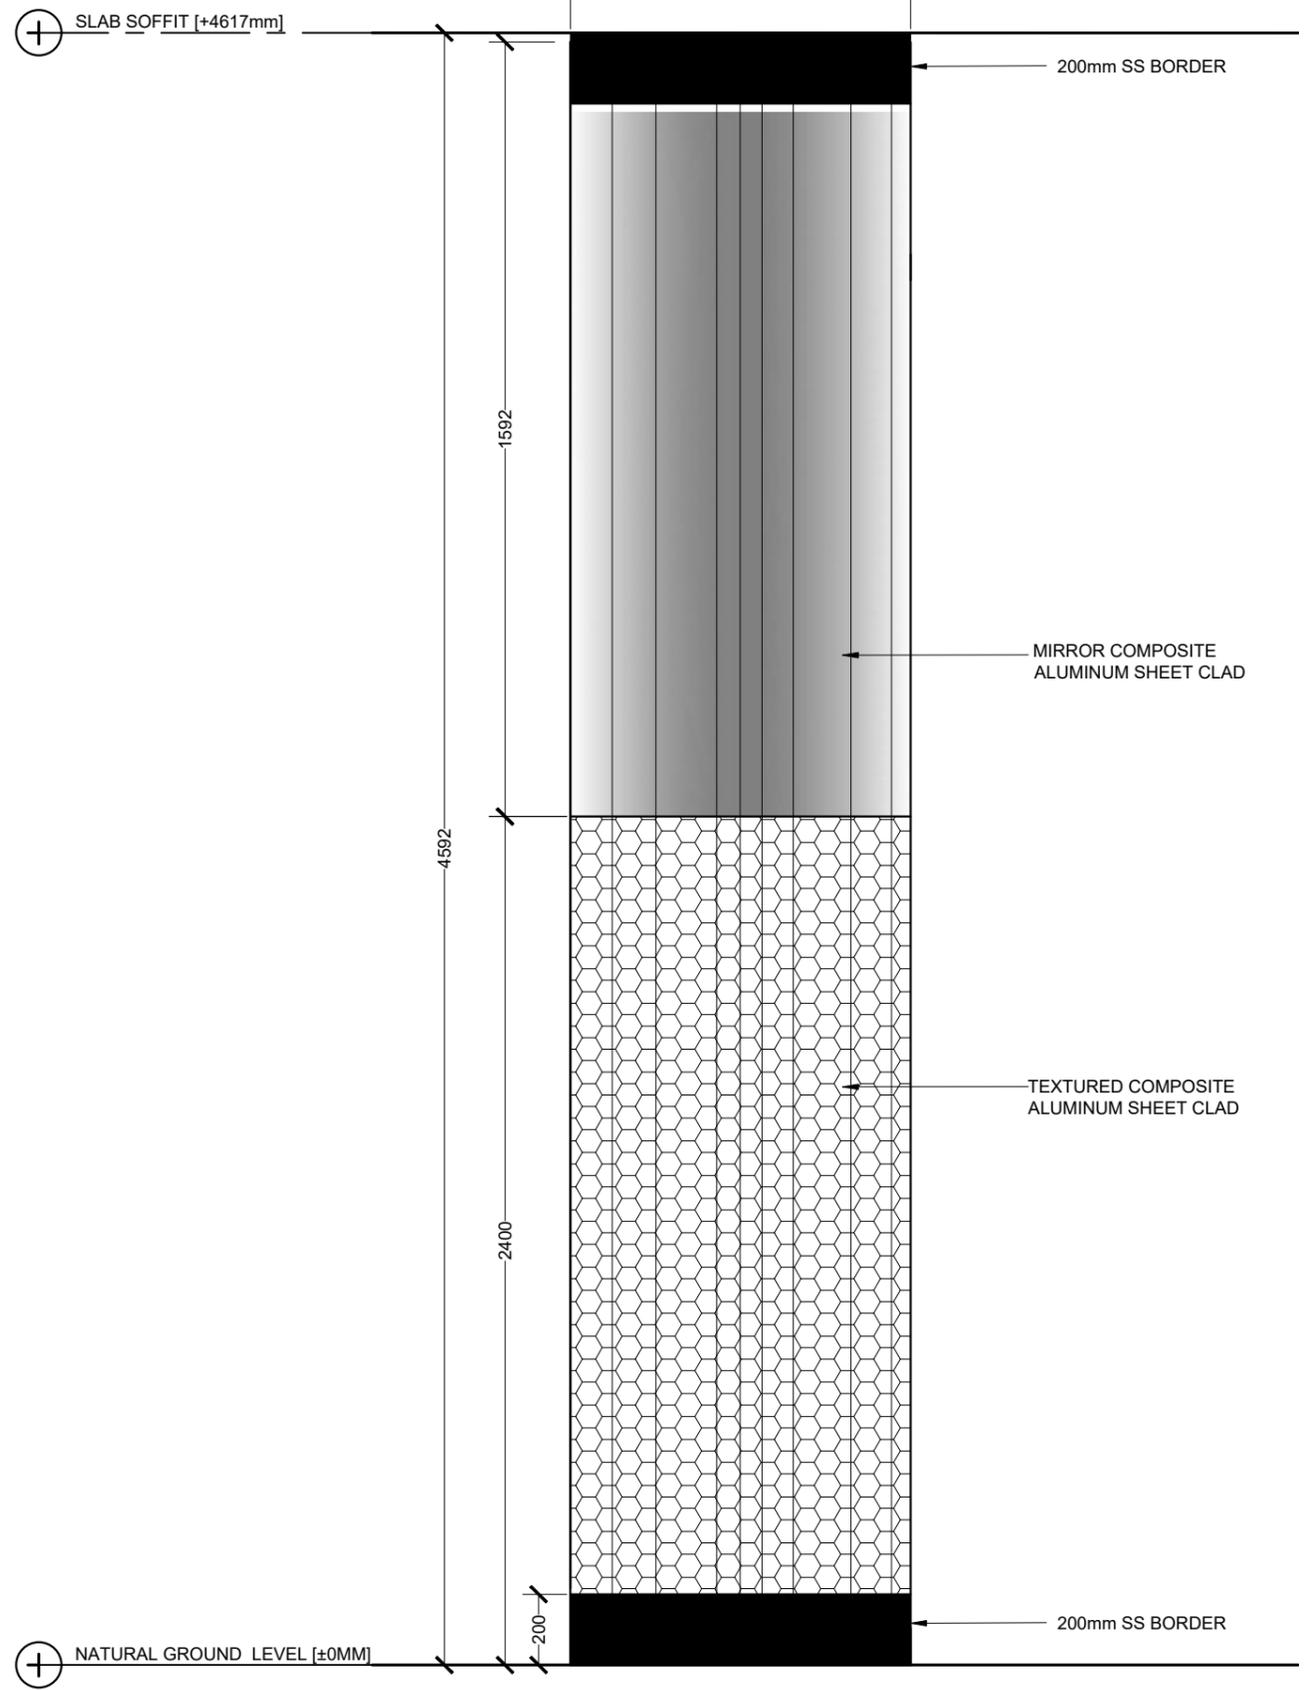


**COLUMN ELEVATION**

SCALE 1:20  
 0 0.1 0.2 0.4 0.8 METERS

 <b>M T C C</b> <b>MALDIVES TRANSPORT &amp; CONTRACTING COMPANY PLC</b> <small>SURVEY DESIGN AND DEVELOPMENT SECTION          CONSTRUCTION AND PROJECTS MANAGEMENT DEPARTMENT          MTCO TOWER, BODU THAKURUFANJU MAGU, MALE 20181,          REPUBLIC OF MALDIVES.          PHONE: + (960) 332 6802, FAX: + (960) 333 2835          E-MAIL: design.development@mtcc.com.mv</small>	PROJECT TITLE <b>MID HOSPITAL PROJECT</b>	CLIENT & ADDRESS <b>MINISTRY OF HEALTH</b>	DESIGN ARCHITECT: SURVEYING, DESIGN AND DEVELOPMENT SECTION		<table border="1"> <thead> <tr> <th>REV</th> <th>DESCRIPTION</th> <th>DATE</th> <th>APPR</th> </tr> </thead> <tbody> <tr><td> </td><td> </td><td> </td><td> </td></tr> </tbody> </table>	REV	DESCRIPTION	DATE	APPR																					SHEET IDENTIFICATION NUMBER <b>A5.10</b> SHEET TITLE <b>27</b>
	REV	DESCRIPTION	DATE	APPR																										
DRAWING TITLE <b>AS GIVEN</b>	PROJECT LOCATION -	ENGINEER: IBRAHIM THOAM	STRUCTURAL CHECKER: ABDULLA RAMEEZ	ARCHITECT: AMINATH ZOONA	ARCHITECTURAL CHECKER: IRFAN WAHEED	PAPER A3	SCALE AS GVN																							
			DRAWN BY: AMINATH SAMAHA	CHECKED BY: HASSAN SHAHULAN	DATE 19-08-2020																									

COPYRIGHT All plans, sketches, drawings, graphic representations and specifications prepared by the Architect(s) & Engineer(s) are instruments of service. The copyright and ownership of both the design and these instruments of service belong to the Architect(s) & Engineer(s) and may not be used for any other project, or sold, or offered for sale by any party other than the Architect/Engineer unless the Architect/Engineer has given written consent. Copies of the documents submitted to the client prepared by the Architect/Engineer may be used as they were intended, once, and on the same site and project.

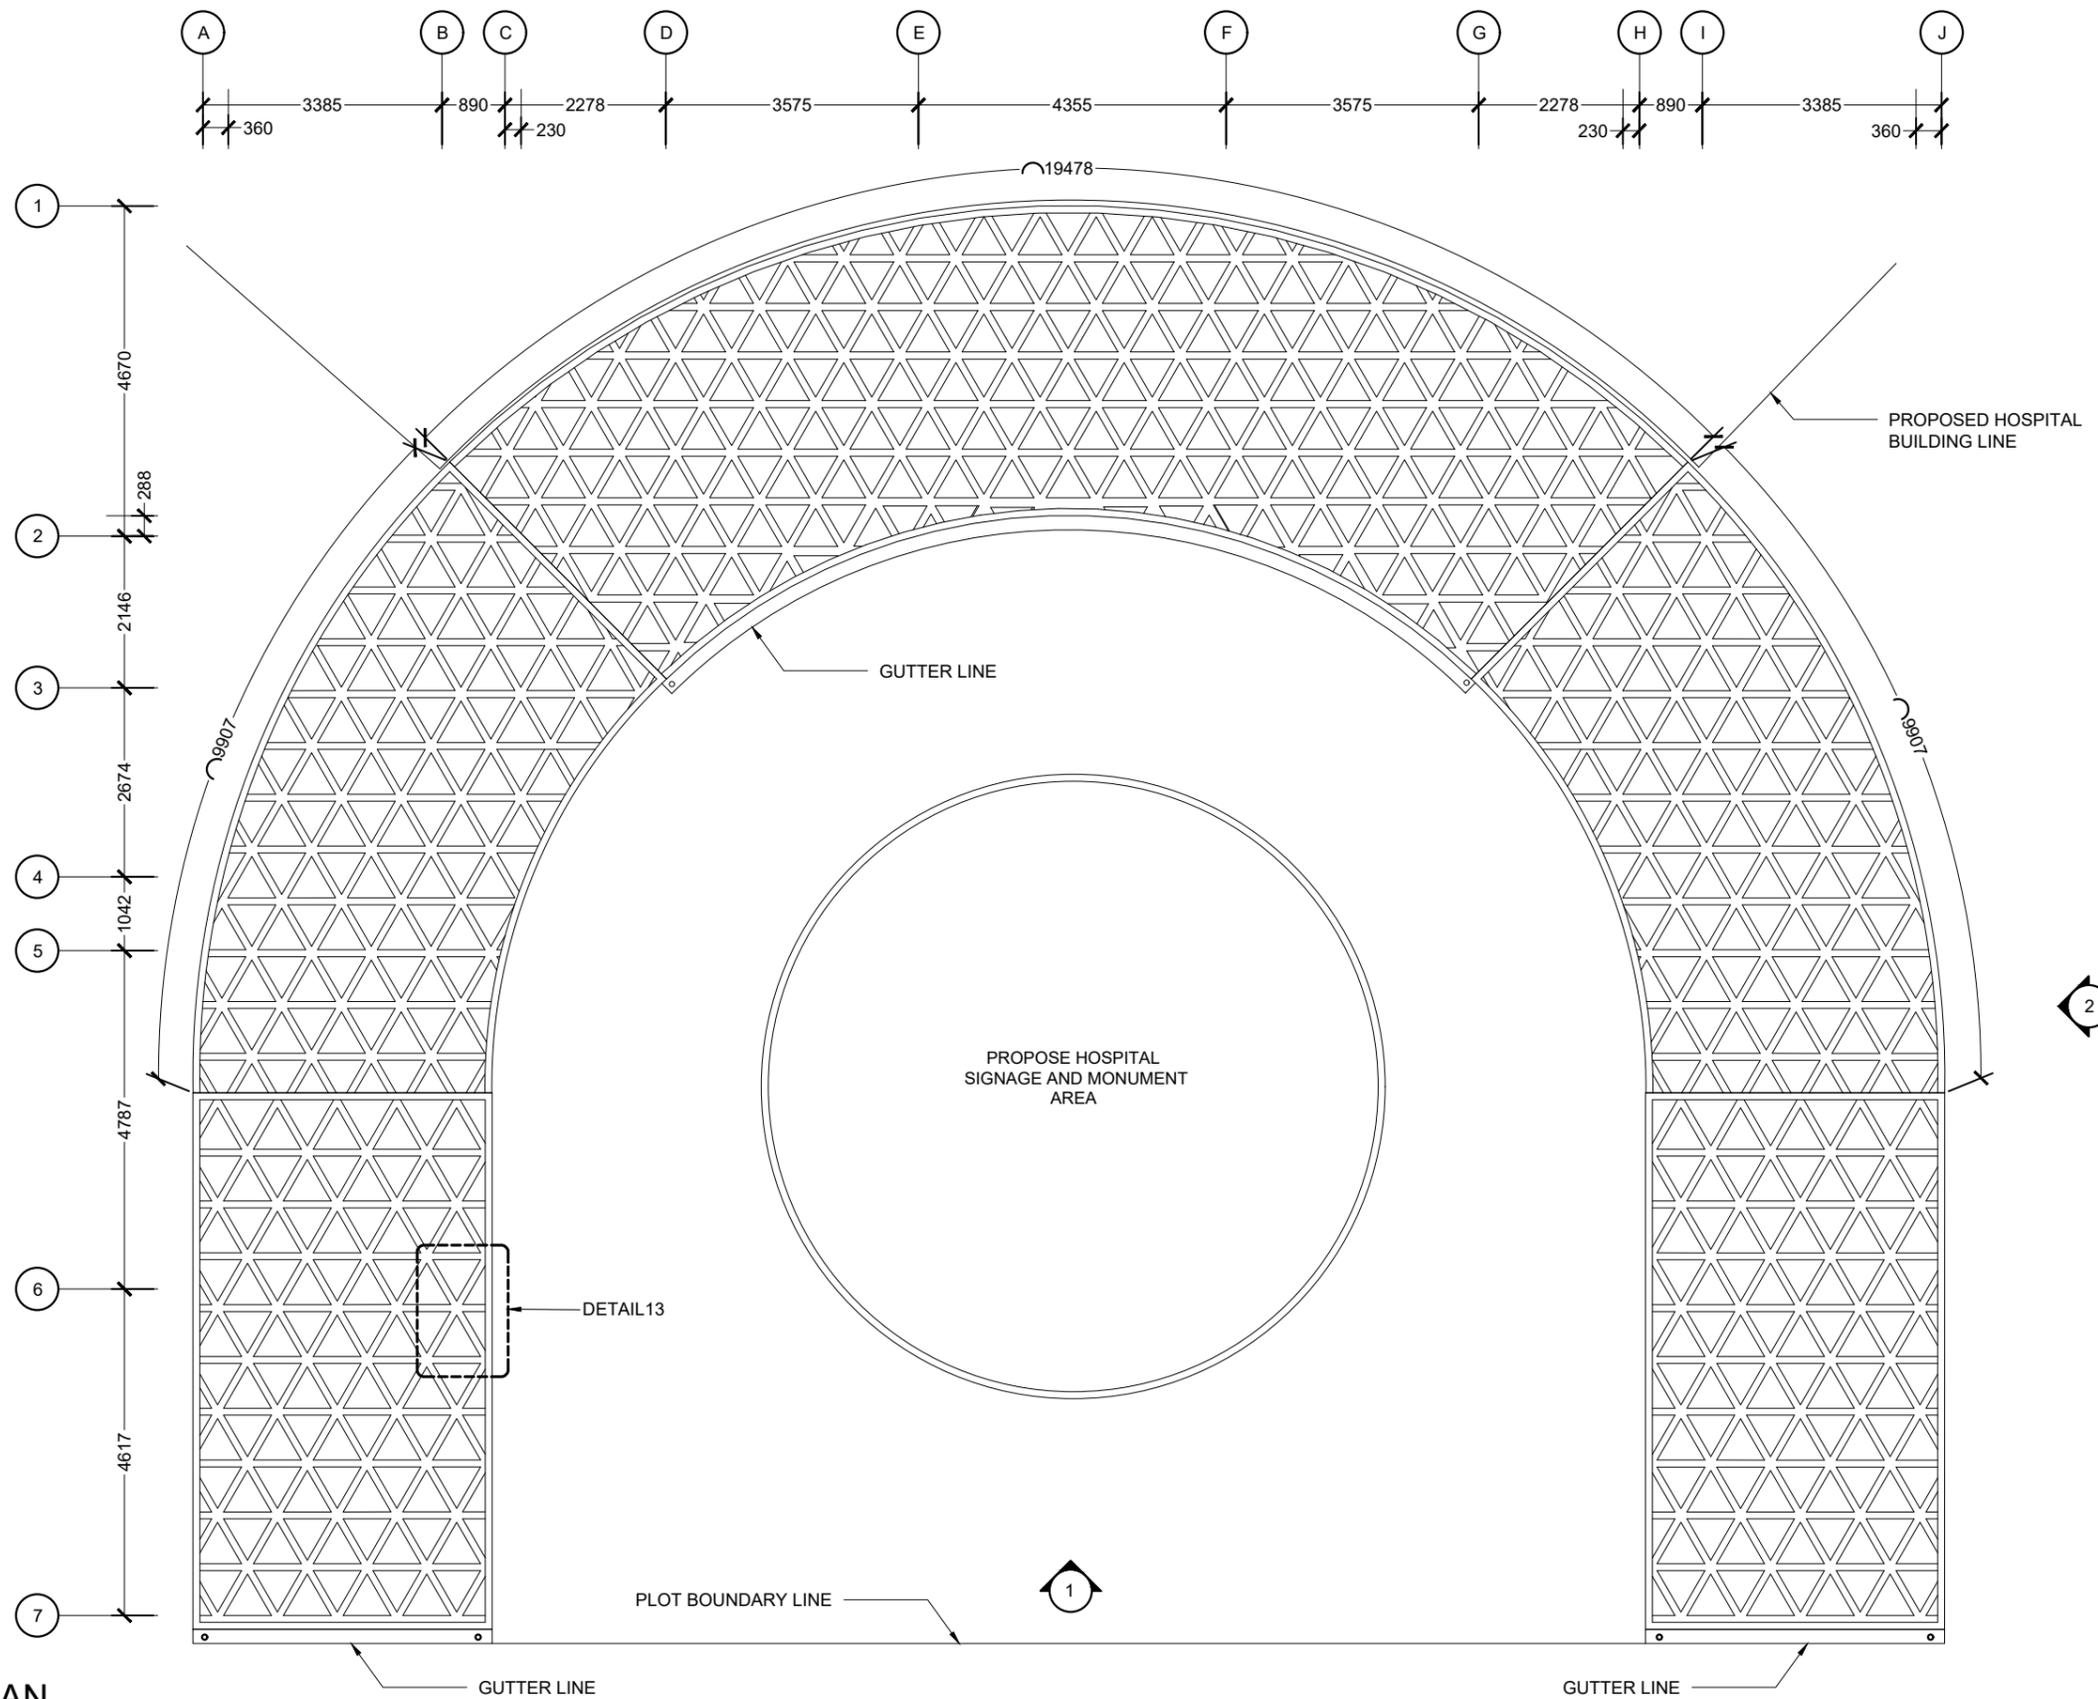

**PORTICO PLAN**

SCALE 1:100  
0 0.5 1 2 4 METERS

 <b>MTCC</b> MALDIVES TRANSPORT & CONTRACTING COMPANY PLC <small>SURVEY, DESIGN AND DEVELOPMENT SECTION          CONSTRUCTION AND PROJECTS MANAGEMENT DEPARTMENT,          MTCC TOWER, 6500 THAKURUPPANA MAGU, MALE' 20181,          REPUBLIC OF MALDIVES.          PHONE: + (960) 332 6822, FAX: + (960) 333 2835          E-MAIL: design.development@mtcc.com.mv</small>	PROJECT TITLE <b>HA. HOARAFUSHI HOSPITAL BUILDING</b>	CLIENT & ADDRESS <b>MINISTRY OF HEALTH</b>	DESIGN ARCHITECT: SURVEYING, DESIGN AND DEVELOPMENT SECTION		REV DESCRIPTION DATE APPR	SHEET IDENTIFICATION NUMBER <b>A5.11</b>
	DRAWING TITLE <b>AS GIVEN</b>	PROJECT LOCATION <b>HA. HOARAFUSHI</b>	ENGINEER: IBRAHIM THOAM	STRUCTURAL CHECKER: ABDULLA RAMEEZ		
			ARCHITECT: AMINATH ZOONA	ARCHITECTURAL CHECKER: IRFAN WAHEED	DATE 02-07-2020	SHEET TITLE 28
			DRAWN BY: HASSAN SHAHULAN	CHECKED BY: AMINATH SAMAHA		

COPYRIGHT All plans, sketches, drawings, graphic representations and specifications prepared by the Architect(s) & Engineer(s) are instruments of service. The copyright and ownership of both the design and these instruments of service belong to the Architect(s) & Engineer(s) and may not be used for any other project, or sold, or offered for sale by any party other than the Architect/Engineer unless the Architect/Engineer has given written consent. Copies of the documents submitted to the client prepared by the Architect/Engineer may be used as they were intended, once, and on the same site and project.




# ELEVATION 1

SCALE 1:100



 <b>MTCC</b> MALDIVES TRANSPORT & CONTRACTING COMPANY PLC <small>SURVEY, DESIGN AND DEVELOPMENT SECTION          CONSTRUCTION AND PROJECTS MANAGEMENT DEPARTMENT,          MTCC TOWER, 6500 THAKURUPPANA MAGU, MALE' 20181,          REPUBLIC OF MALDIVES.          PHONE: + (960) 332 6822 FAX: + (960) 333 2835          E-MAIL: design.development@mtcc.com.mv</small>	PROJECT TITLE <b>HA. HOARAFUSHI HOSPITAL BUILDING</b>	CLIENT & ADDRESS <b>MINISTRY OF HEALTH</b>	DESIGN ARCHITECT: SURVEYING, DESIGN AND DEVELOPMENT SECTION		<table border="1"> <thead> <tr> <th>REV</th> <th>DESCRIPTION</th> <th>DATE</th> <th>APPR</th> </tr> </thead> <tbody> <tr><td> </td><td> </td><td> </td><td> </td></tr> </tbody> </table>	REV	DESCRIPTION	DATE	APPR																													SHEET IDENTIFICATION NUMBER <b>A5.12</b>
	REV	DESCRIPTION	DATE	APPR																																		
DRAWING TITLE <b>AS GIVEN</b>	PROJECT LOCATION <b>HA. HOARAFUSHI</b>	ENGINEER: IBRAHIM THOAM	STRUCTURAL CHECKER: ABDULLA RAMEEZ	PAPER SCALE A3 AS GVN	SHEET TITLE 29																																	
		ARCHITECT: AMINATH ZOONA	ARCHITECTURAL CHECKER: IRFAN WAHEED	DRAWN BY: HASSAN SHAHULAN	CHECKED BY: AMINATH SAMAHA	DATE 02-07-2020																																

COPYRIGHT All plans, sketches, drawings, graphic representations and specifications prepared by the Architect(s) & Engineer(s) are instruments of service. The copyright and ownership of both the design and these instruments of service belong to the Architect(s) & Engineer(s) and may not be used for any other project, or sold, or offered for sale by any party other than the Architect/Engineer unless the Architect/Engineer has given written consent. Copies of the documents submitted to the client prepared by the Architect/Engineer may be used as they were intended, once and on the same site and project.

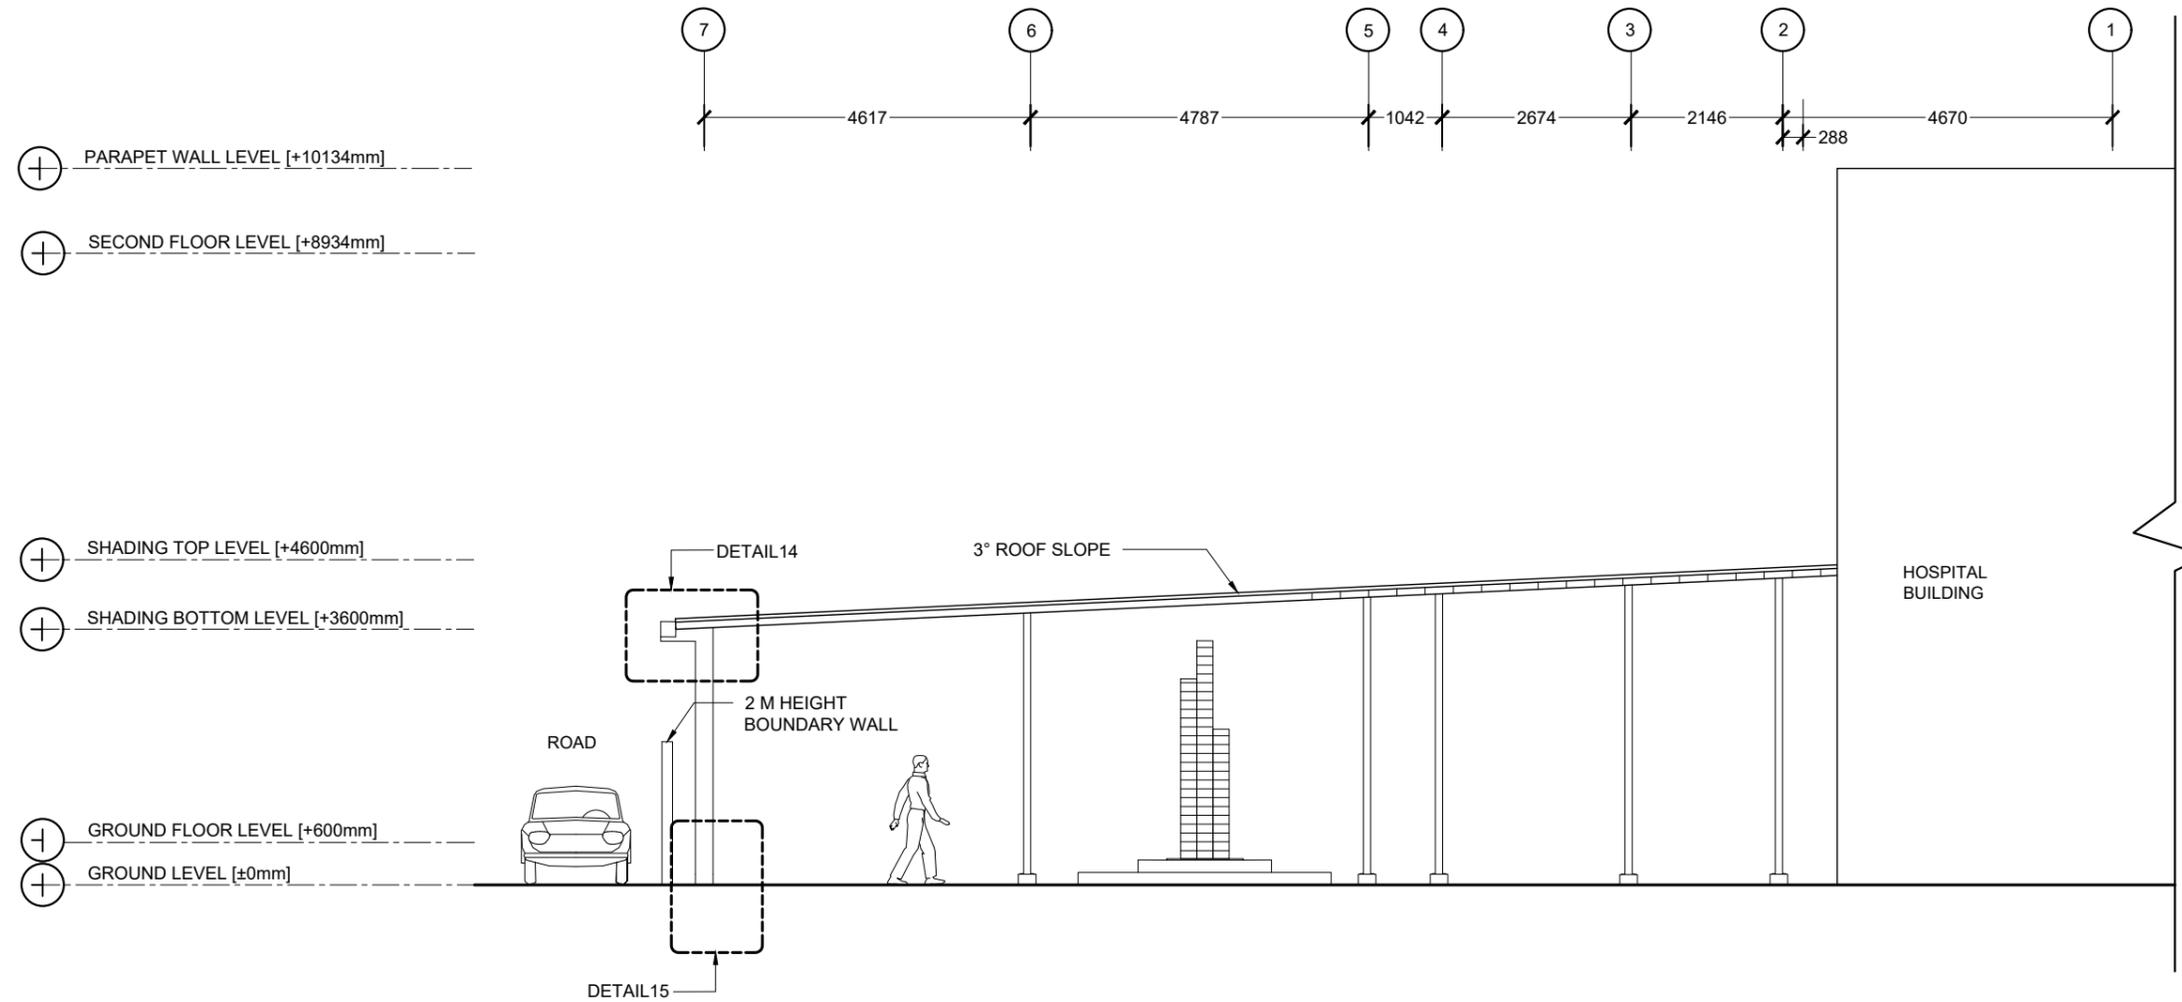


## ELEVATION 2

SCALE 1:100



 <b>MTCC</b> MALDIVES TRANSPORT & CONTRACTING COMPANY PLC <small>SURVEY DESIGN AND DEVELOPMENT SECTION          CONSTRUCTION AND PROJECTS MANAGEMENT DEPARTMENT          MTCC TOWER, BOOBU THAKURUFANU MAGU, MALÉ 20181,          REPUBLIC OF MALDIVES.          PHONE: + (960) 332 6822, FAX: + (960) 333 2835          E-MAIL: design.development@mtcc.com.mv</small>	PROJECT TITLE <b>HA. HOARAFUSHI HOSPITAL BUILDING</b>	CLIENT & ADDRESS <b>MINISTRY OF HEALTH</b>	DESIGN ARCHITECT: SURVEYING, DESIGN AND DEVELOPMENT SECTION		REV DESCRIPTION DATE APPR	SHEET IDENTIFICATION NUMBER <b>A5.13</b> SHEET TITLE 30
	DRAWING TITLE <b>AS GIVEN</b>	PROJECT LOCATION <b>HA. HOARAFUSHI</b>	ENGINEER: IBRAHIM THOAM	STRUCTURAL CHECKER: ABDULLA RAMEEZ	ARCHITECTURAL CHECKER: IRFAN WAHEED	
			ARCHITECT: AMINATH ZOONA	CHECKED BY: AMINATH SAMAHA	DATE 02-07-2020	

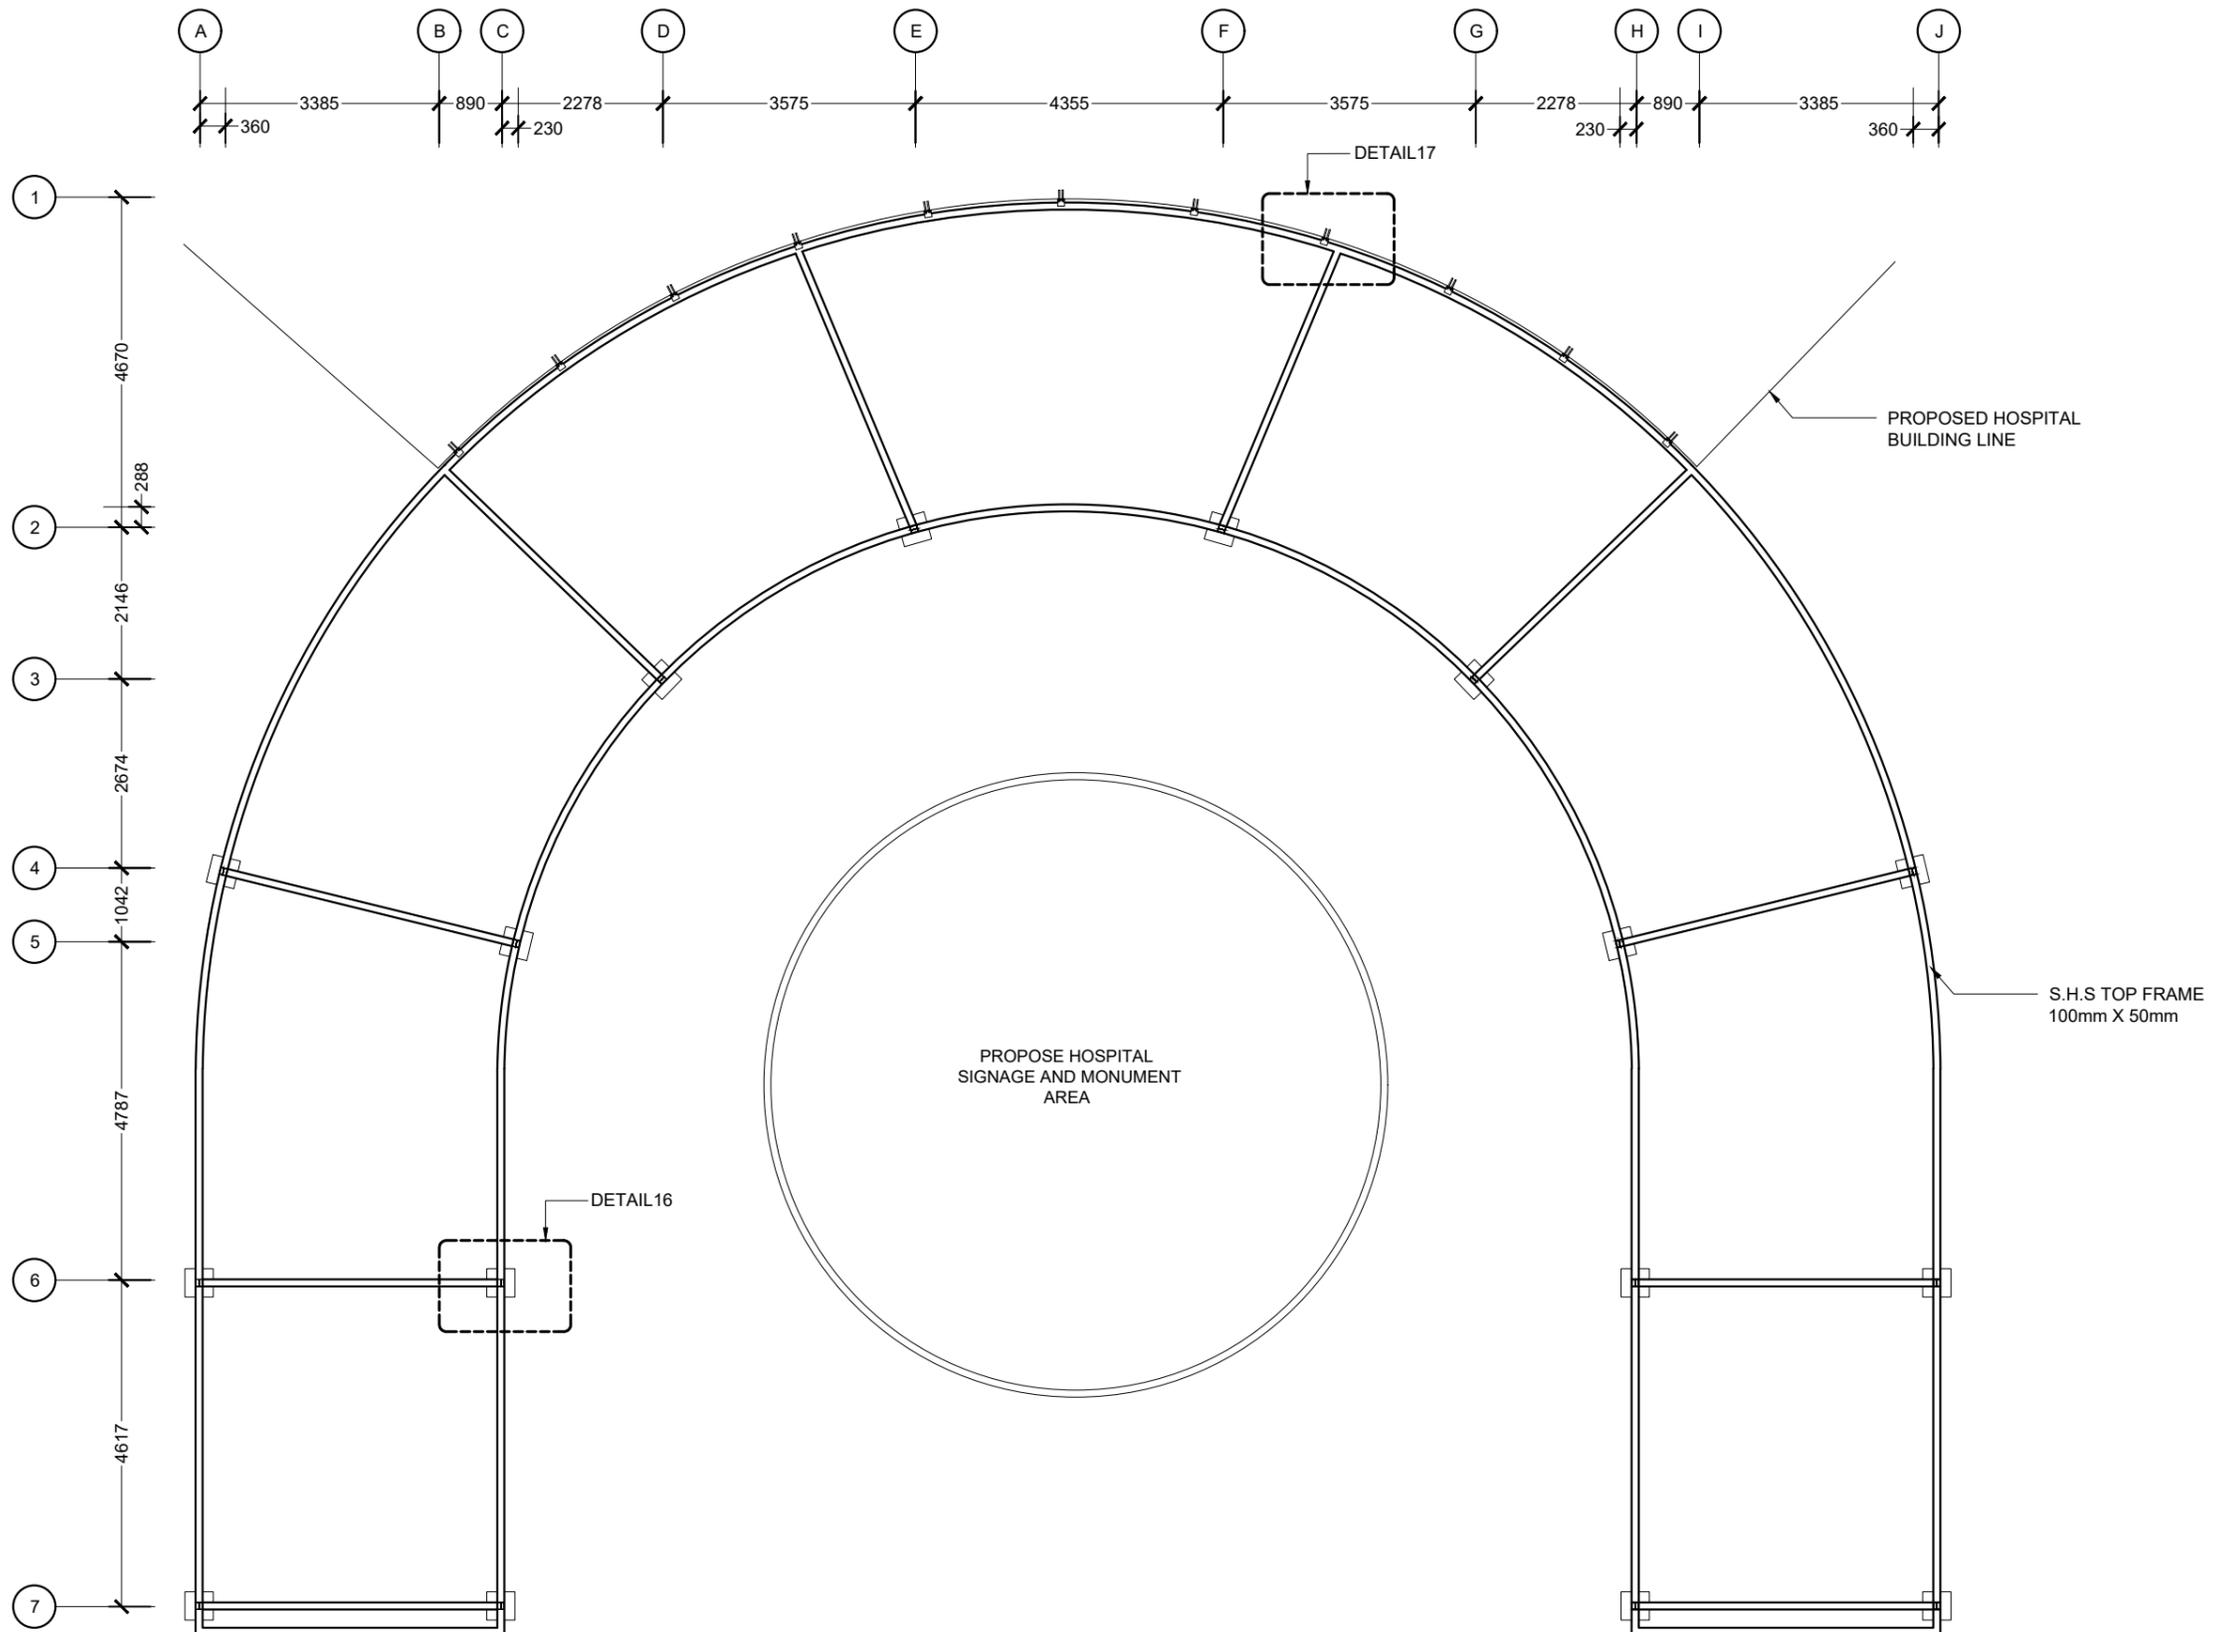


**FRAMING PLAN**

SCALE 1:100  
 0 0.5 1 2 4 METERS



 <b>MTCC</b> MALDIVES TRANSPORT & CONTRACTING COMPANY PLC <small>SURVEY, DESIGN AND DEVELOPMENT SECTION          CONSTRUCTION AND PROJECTS MANAGEMENT DEPARTMENT,          MTCC TOWER, 6500 THAKURUPPANA MAGU, MALE 20181,          REPUBLIC OF MALDIVES.          PHONE: + (960) 332 6822, FAX: + (960) 333 2835          E-MAIL: design.development@mtcc.com.mv</small>	PROJECT TITLE <b>HA. HOARAFUSHI HOSPITAL BUILDING</b>	CLIENT & ADDRESS <b>MINISTRY OF HEALTH</b>	DESIGN ARCHITECT: SURVEYING, DESIGN AND DEVELOPMENT SECTION		<table border="1"> <thead> <tr> <th>REV</th> <th>DESCRIPTION</th> <th>DATE</th> <th>APPR</th> </tr> </thead> <tbody> <tr><td> </td><td> </td><td> </td><td> </td></tr> </tbody> </table>	REV	DESCRIPTION	DATE	APPR																													SHEET IDENTIFICATION NUMBER <b>A5.14</b> SHEET TITLE 31
	REV	DESCRIPTION	DATE	APPR																																		
DRAWING TITLE <b>AS GIVEN</b>	PROJECT LOCATION <b>HA. HOARAFUSHI</b>	ENGINEER: IBRAHIM THOAM	STRUCTURAL CHECKER: ABDULLA RAMEEZ	PAPER SCALE A3 AS GVN																																		
		ARCHITECT: AMINATH ZOONA	ARCHITECTURAL CHECKER: IRFAN WAHEED	DATE 02-07-2020																																		
		DRAWN BY: HASSAN SHAHULAN	CHECKED BY: AMINATH SAMAHA																																			


COPYRIGHT All plans, sketches, drawings, graphic representations and specifications prepared by the Architect(s) & Engineer(s) are instruments of service. The copyright and ownership of both the design and these instruments of service belong to the Architect(s) & Engineer(s) and may not be used for any other project, or sold, or offered for sale by any party other than the Architect/Engineer unless the Architect/Engineer has given written consent. Copies of the documents submitted to the client prepared by the Architect/Engineer may be used as they were intended, on-site and on the same site and project.

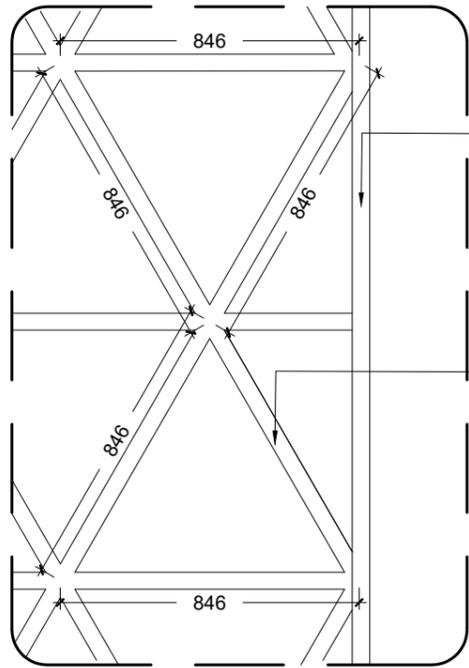

ROOF OUTER FRAME  
S.H.S 100mm X 50mm  
[WELD TO S.H.S COLUMNS]  
WHITE PAINTED FINISH

TOP INTERNAL  
METAL GRILL  
S.H.S 50mm X 50mm  
[WELD TO SUPPORTING  
OUTER FRAME WORK]  
WHITE PAINTED FINISH

DETAIL13  
[METAL FRAME DETAILS]

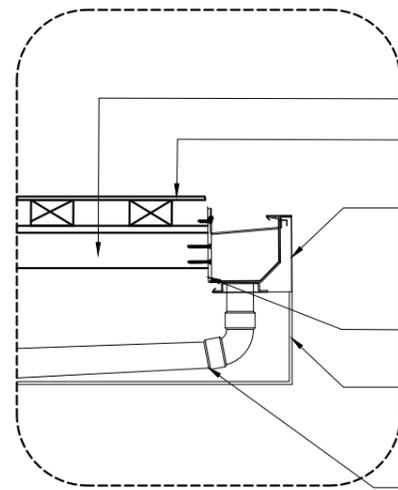

100mm X 50mm S.H.S SHADING FRAME

POLYCARBONATE SOLID SHEET  
[REFER INSTALLATION DETAIL]


ALUMINUM FASCIA 255 MM LENGTH  
WITH 100MM EXPANSION REVEAL JOIN  
(WHITE FINISH)

ALUMINUM SUPPORT BRACKET

PIPE CLAD COVER  
ALUMINUM SHEET  
WHITE PAINTED FINISH

PVC DOWN PIPE  
(ATTACHED TO NEAREST COLUMN)

DETAIL14  
[SHADING & GUTTER DETAIL]

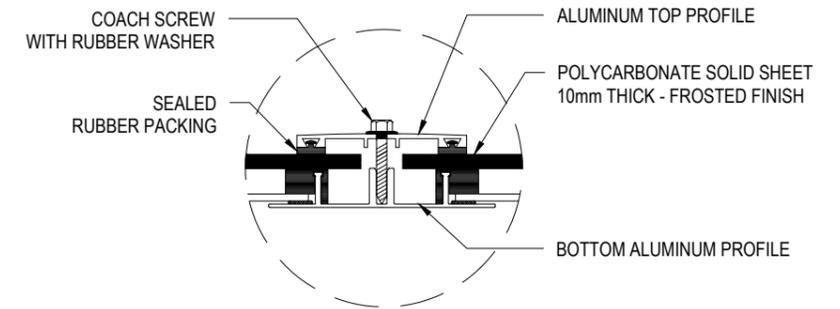

COACH SCREW  
WITH RUBBER WASHER

SEALED  
RUBBER PACKING


ALUMINUM TOP PROFILE

POLYCARBONATE SOLID SHEET  
10mm THICK - FROSTED FINISH

BOTTOM ALUMINUM PROFILE


POLYCARBONATE INSTALLATION DETAIL  
SCALE 1:5

DETAILS

 


 <b>MTCC</b> MALDIVES TRANSPORT & CONTRACTING COMPANY PLC <small>SURVEY, DESIGN AND DEVELOPMENT SECTION          CONSTRUCTION AND PROJECTS MANAGEMENT DEPARTMENT,          MFCG TOWER, 6500 THAKURUPPANAUNU MAGU, MALE' 20181,          REPUBLIC OF MALDIVES.          PHONE: + (960) 332 6822, FAX: + (960) 333 2835          E-MAIL: design.development@mtcc.com.mv</small>	PROJECT TITLE <b>MID HOSPITAL PROJECT</b>	CLIENT & ADDRESS <b>MINISTRY OF HEALTH</b>	DESIGN ARCHITECT: SURVEYING, DESIGN AND DEVELOPMENT SECTION		<table border="1"> <thead> <tr> <th>REV</th> <th>DESCRIPTION</th> <th>DATE</th> <th>APPR</th> </tr> </thead> <tbody> <tr><td> </td><td> </td><td> </td><td> </td></tr> </tbody> </table>	REV	DESCRIPTION	DATE	APPR																													SHEET IDENTIFICATION NUMBER <b>A5.15</b> SHEET TITLE 32
	REV	DESCRIPTION	DATE	APPR																																		
DRAWING TITLE <b>AS GIVEN</b>	PROJECT LOCATION -	ENGINEER: IBRAHIM THOAM	STRUCTURAL CHECKER: ABDULLA RAMEEZ	PAPER A0	SCALE AS GVN																																	
			ARCHITECT: AMINATH ZOONA	ARCHITECTURAL CHECKER: IRFAN WAHEED																																		
			DRAWN BY: AMINATH SAMAHA	CHECKED BY: HASSAN SHAHULAN	DATE 19-08-2020																																	

COPYRIGHT All plans, sketches, drawings, graphic representations and specifications prepared by the Architect(s) & Engineer(s) are instruments of service. The copyright and ownership of both the design and these instruments of service belong to the Architect(s) & Engineer(s) and may not be used for any other project, or sold, or offered for sale by any party other than the Architect/Engineer unless the Architect/Engineer has given written consent. Copies of the documents submitted to the client prepared by the Architect/Engineer may be used as they were intended, once and on the same site and project.

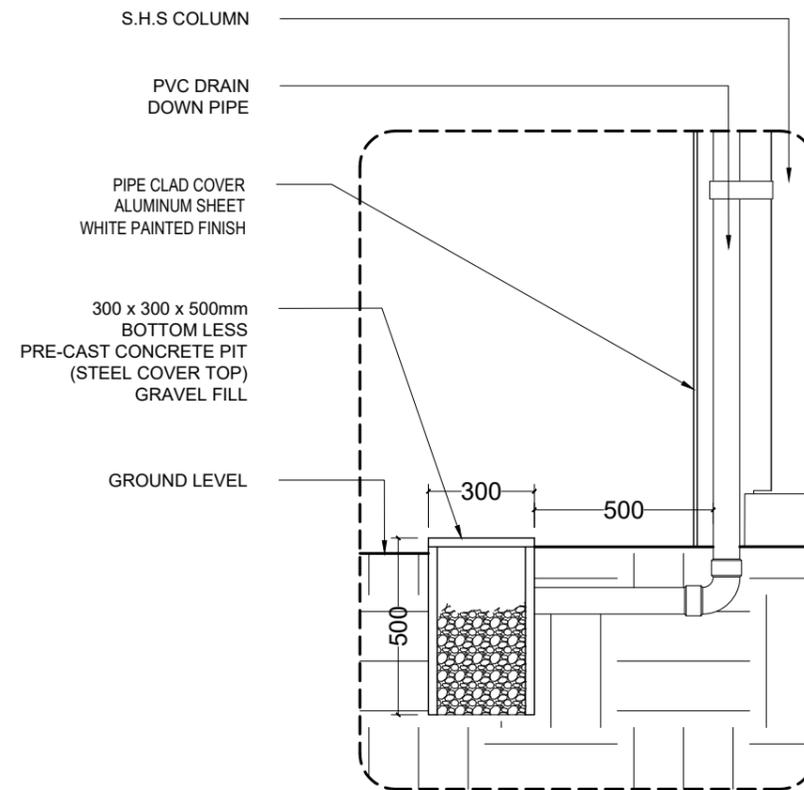


DETAIL15  
[DRAINAGE DETAILS]

DETAILS

 


 <b>MTCC</b> MALDIVES TRANSPORT & CONTRACTING COMPANY PLC <small>SURVEY, DESIGN AND DEVELOPMENT SECTION          CONSTRUCTION AND PROJECTS MANAGEMENT DEPARTMENT,          MTCC TOWER, BOOVU THAKURUFANU MAGU, MALÉ 20181,          REPUBLIC OF MALDIVES.          PHONE: +(960) 332 6822 FAX: +(960) 333 2835          E-MAIL: design.development@mtcc.com.mv</small>	PROJECT TITLE <b>HA. HOARAFUSHI HOSPITAL BUILDING</b>	CLIENT & ADDRESS <b>MINISTRY OF HEALTH</b>	DESIGN ARCHITECT: SURVEYING, DESIGN AND DEVELOPMENT SECTION		<table border="1"> <thead> <tr> <th>REV</th> <th>DESCRIPTION</th> <th>DATE</th> <th>APPR</th> </tr> </thead> <tbody> <tr><td> </td><td> </td><td> </td><td> </td></tr> </tbody> </table>	REV	DESCRIPTION	DATE	APPR																													SHEET IDENTIFICATION NUMBER <b>A5.16</b> SHEET TITLE 33
	REV	DESCRIPTION	DATE	APPR																																		
DRAWING TITLE <b>AS GIVEN</b>	PROJECT LOCATION <b>HA. HOARAFUSHI</b>	ENGINEER: IBRAHIM THOAM	STRUCTURAL CHECKER: ABDULLA RAMEEZ																																			
		ARCHITECT: AMINATH ZOONA	ARCHITECTURAL CHECKER: IRFAN WAHEED	PAPER A3	SCALE AS GVN																																	
		DRAWN BY: HASSAN SHAHULAN	CHECKED BY: AMINATH SAMAHA	DATE 02-07-2020																																		


COPYRIGHT All plans, sketches, drawings, graphic representations and specifications prepared by the Architect(s) & Engineer(s) are instruments of service. The copyright and ownership of both the design and these instruments of service belong to the Architect(s) & Engineer(s) and may not be used for any other project, or sold, or offered for sale by any party other than the Architect/Engineer unless the Architect/Engineer has given written consent. Copies of the documents submitted to the client prepared by the Architect/Engineer may be used as they were intended, once, and on the same site and project.

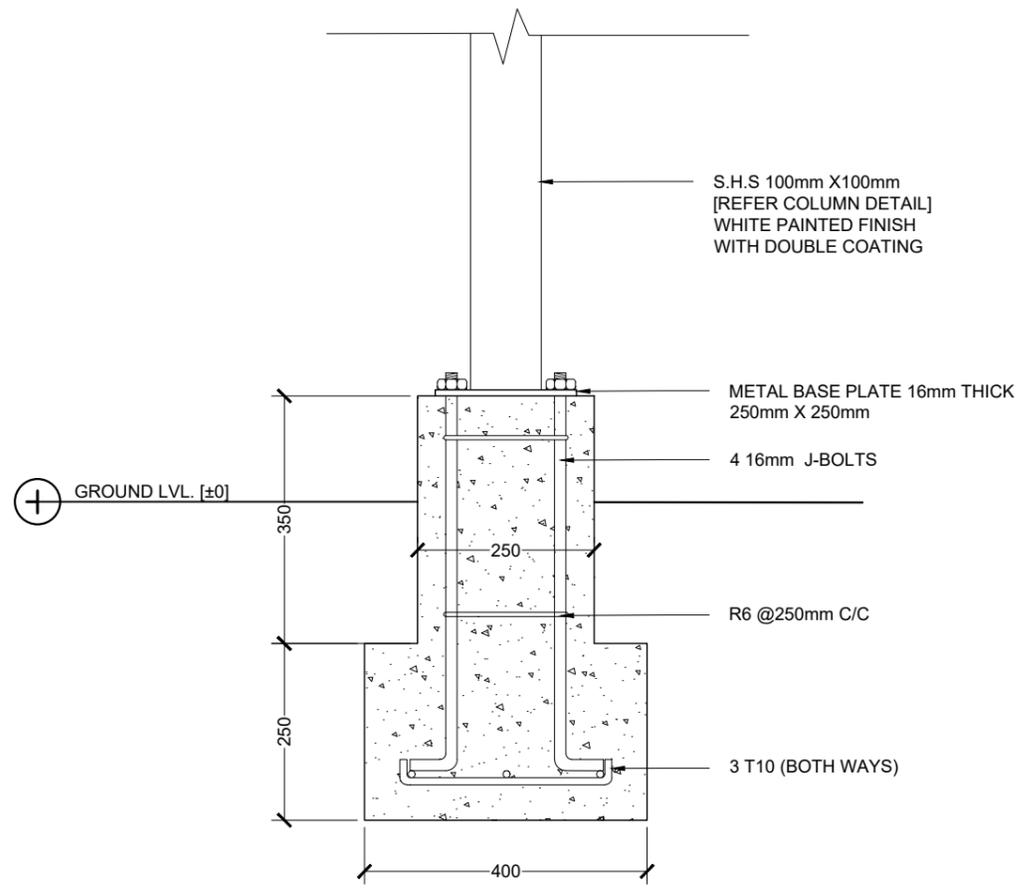

SECTION

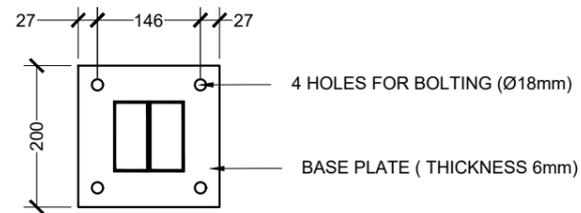

BASE PLATE DETAIL

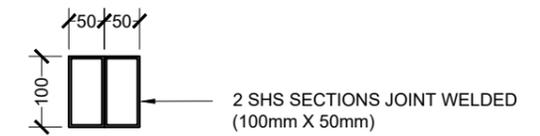


COLUMN & BEAMS

**DETAIL 16**  
**[SHADED AREA FOOTING DETAIL]**




 <b>MTCC</b> <b>MALDIVES TRANSPORT &amp; CONTRACTING COMPANY PLC</b> <small>SURVEY, DESIGN AND DEVELOPMENT SECTION          CONSTRUCTION AND PROJECTS MANAGEMENT DEPARTMENT,          MFCG TOWER, 6500 THAKURUPPANAU MAGU, MALE' 20181,          REPUBLIC OF MALDIVES.          PHONE: + (960) 332 6822 FAX: + (960) 333 2835          E-MAIL: design.development@mtcc.com.mv</small>	PROJECT TITLE <b>HA. HOARAFUSHI HOSPITAL BUILDING</b>	CLIENT & ADDRESS <b>MINISTRY OF HEALTH</b>	DESIGN ARCHITECT: SURVEYING, DESIGN AND DEVELOPMENT SECTION		<table border="1"> <thead> <tr> <th>REV</th> <th>DESCRIPTION</th> <th>DATE</th> <th>APPR</th> </tr> </thead> <tbody> <tr><td> </td><td> </td><td> </td><td> </td></tr> </tbody> </table>	REV	DESCRIPTION	DATE	APPR																									SHEET IDENTIFICATION NUMBER <b>A5.17</b> SHEET TITLE <b>34</b>
	REV	DESCRIPTION	DATE	APPR																														
DRAWING TITLE <b>AS GIVEN</b>	PROJECT LOCATION <b>HA. HOARAFUSHI</b>	ENGINEER: IBRAHIM THOAM	STRUCTURAL CHECKER: ABDULLA RAMEEZ	PAPER A3	SCALE AS GVN																													
			ARCHITECT: AMINATH ZOONA	ARCHITECTURAL CHECKER: IRFAN WAHEED																														
			DRAWN BY: HASSAN SHAHULAN	CHECKED BY: AMINATH SAMAHA	DATE 02-07-2020																													


COPYRIGHT All plans, sketches, drawings, graphic representations and specifications prepared by the Architect(s) & Engineer(s) are instruments of service. The copyright and ownership of both the design and these instruments of service belong to the Architect(s) & Engineer(s) and may not be used for any other project, or sold, or offered for sale by any party other than the Architect/Engineer unless the Architect/Engineer has given written consent. Copies of the documents submitted to the client prepared by the Architect/Engineer may be used as they were intended, once, and on the same site and project.

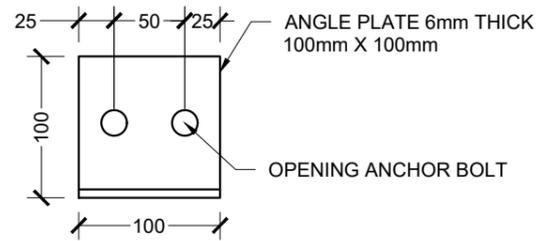

PLAN VIEW

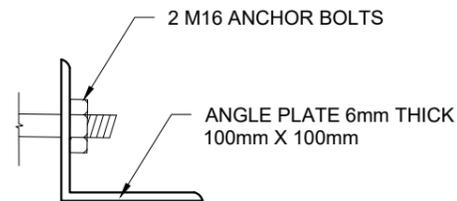


ELEVATION VIEW

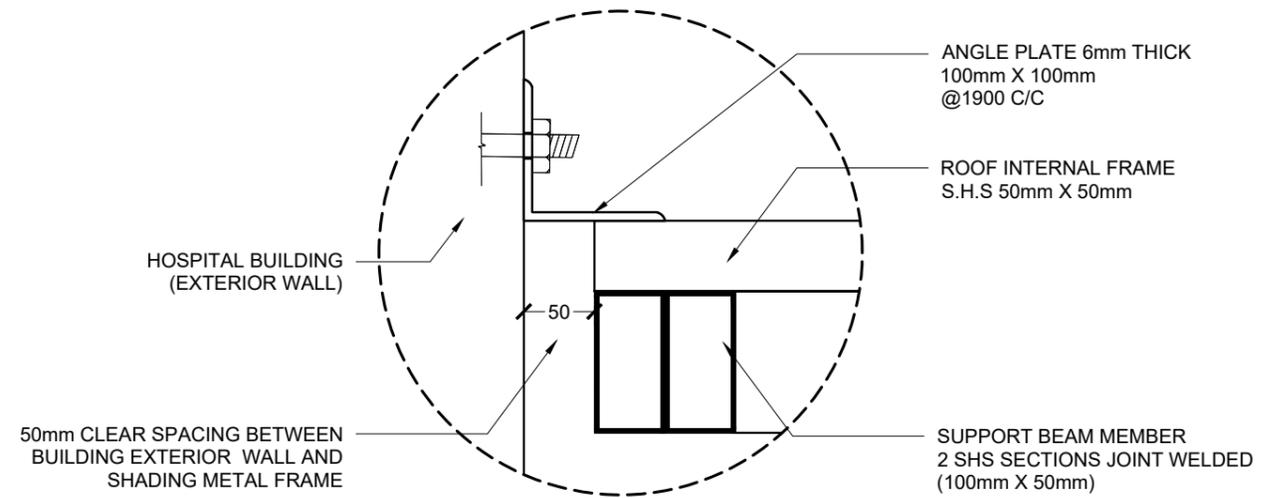






FIXING DETAIL

DETAIL 17  
[SUPPORT PLATE DETAILS]

 


 <p><b>MTCC</b> MALDIVES TRANSPORT &amp; CONTRACTING COMPANY PLC</p> <p><small>SURVEY, DESIGN AND DEVELOPMENT SECTION CONSTRUCTION AND PROJECTS MANAGEMENT DEPARTMENT, MTCC TOWER, 55001 THAKURUFUJARI, MALE', MALÉ 20181, REPUBLIC OF MALDIVES. PHONE: + (960) 332 6822, FAX: + (960) 333 2835 E-MAIL: design.development@mtcc.com.mv</small></p>	<p>PROJECT TITLE HA. HOARAFUSHI HOSPITAL BUILDING</p>	<p>CLIENT &amp; ADDRESS MINISTRY OF HEALTH</p>	<p>DESIGN ARCHITECT: SURVEYING, DESIGN AND DEVELOPMENT SECTION</p>		<table border="1"> <thead> <tr> <th>REV</th> <th>DESCRIPTION</th> <th>DATE</th> <th>APPR</th> </tr> </thead> <tbody> <tr><td> </td><td> </td><td> </td><td> </td></tr> </tbody> </table>	REV	DESCRIPTION	DATE	APPR																													<p>SHEET IDENTIFICATION NUMBER <b>A5.18</b> SHEET TITLE 35</p>
	REV	DESCRIPTION	DATE	APPR																																		
<p>DRAWING TITLE AS GIVEN</p>	<p>PROJECT LOCATION HA. HOARAFUSHI</p>	<p>ENGINEER: IBRAHIM THOAM</p>	<p>STRUCTURAL CHECKER: ABDULLA RAMEEZ</p>																																			
		<p>ARCHITECT: AMINATH ZOONA</p>	<p>ARCHITECTURAL CHECKER: IRFAN WAHEED</p>	<p>PAPER A3</p>	<p>SCALE AS GVN</p>																																	
		<p>DRAWN BY: HASSAN SHAHULAN</p>	<p>CHECKED BY: AMINATH SAMAHA</p>	<p>DATE 02-07-2020</p>																																		

COPYRIGHT All plans, sketches, drawings, graphic representations and specifications prepared by the Architect(s) & Engineer(s) are instruments of service. The copyright and ownership of both the design and these instruments of service belong to the Architect(s) & Engineer(s) and may not be used for any other project, or sold, or offered for sale by any party other than the Architect/Engineer unless the Architect/Engineer has given written consent. Copies of the documents submitted to the client prepared by the Architect/Engineer may be used as they were intended, once, and on the same site and project.

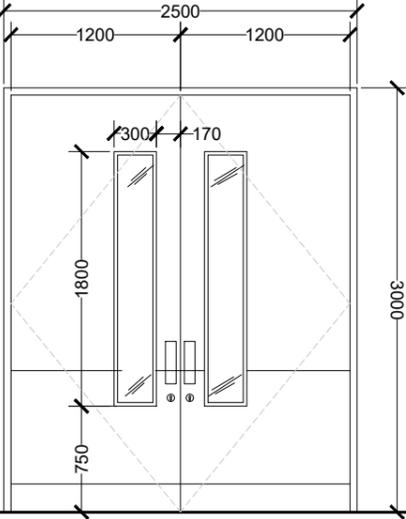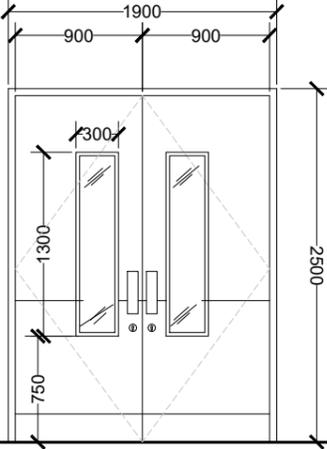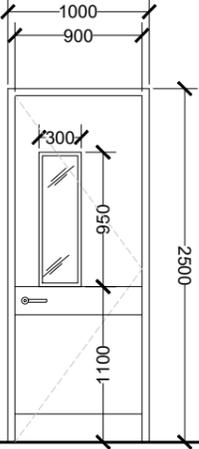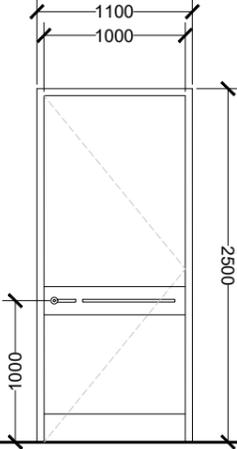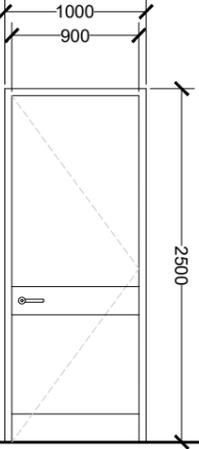LABEL	D1	D2	D3	D4	D5
					
▼ FFL					
DESCRIPTION	GRP DOOR	GRP DOOR	GRP DOOR	GRP DOOR	GRP DOOR
DOOR FRAME	POWDER COATED ALUMINUM IN BLACK	POWDER COATED ALUMINUM IN BLACK	POWDER COATED ALUMINUM IN BLACK	POWDER COATED ALUMINUM IN BLACK	POWDER COATED ALUMINUM IN BLACK
DOOR PANEL	GRP DOOR PANEL WITH GLAZING	GRP DOOR PANEL WITH GLAZING	GRP DOOR PANEL WITH GLAZING	GRP DOOR PANEL	GRP DOOR PANEL
HARDWARE	AUTOMATIC SWING DOOR OPERATORS, CONCEALED DOOR CLOSER, SS HINGES AND HANDLES	AUTOMATIC SWING DOOR OPERATORS, CONCEALED DOOR CLOSER, SS HINGES AND HANDLES	CONCEALED DOOR CLOSER, SS HINGES AND HANDLES	CONCEALED DOOR CLOSER, SS HINGES AND HANDLES, SS GARB BAR FROM THE INSIDE ONLY	CONCEALED DOOR CLOSER, SS HINGES AND HANDLES
COMMENTS	200mm STAINLESS STEEL BORDER @ BOTTOM OF DOOR	200mm STAINLESS STEEL BORDER @ BOTTOM OF DOOR	200mm STAINLESS STEEL BORDER @ BOTTOM OF DOOR AND @ 900mm	200mm STAINLESS STEEL BORDER @ BOTTOM OF DOOR AND @ 900mm	200mm STAINLESS STEEL BORDER @ BOTTOM OF DOOR
LOCATION(S)	EMERGENCY ROOM	EMERGENCY ROOM, LABOUR, SERVICE CORRIDOR, WARD ENTRANCES, LABORATORY	ALL UTILITY ROOMS, DIRTY CORRIDOR	ALL IN-PATEINT TOILETS	STAFF TOILET, JANITORIAL, PUBLIC TOILETS, PRAYER ROOMS, TEA ROOM.
NO(S)	1	12	33	12	28

## DOOR WINDOW SCHEDULE

 

- IMPORTANT NOTES:**
- FG - FIXED GLASS
  - ALL MEASUREMENTS TO BE CHECKED AND VERIFIED ON SITE BEFORE FABRICATION.
  - EXTERNAL UNITS COMPLY WITH THE FOLLOWING WEATHER CONDITIONS:  
WIND: 200KG/SQM  
WATER TIGHTNESS: 25KG/SQM
  - ALL EXTERNAL FRAMES/ WALL JOINTS MUST BE SEALED WITH ANTI-FUNGAL EXTERIOR GRADE SILICON SEALANT
  - DOOR SWINGS INDICATED ON FLOOR PLANS
  - DOOR KNOBS SHALL BE 900MM ABOVE FINISHED FLOOR LEVEL

 <b>M T C C</b> MALDIVES TRANSPORT & CONTRACTING COMPANY PLC <small>SURVEY, DESIGN AND DEVELOPMENT SECTION          CONSTRUCTION AND PROJECTS MANAGEMENT DEPARTMENT,          MTC TOWER, BODU THAKURUFANANI MAGU, MALE' 20181,          REPUBLIC OF MALDIVES.          PHONE: +(960) 332 6822, FAX: +(960) 333 2835          E-MAIL: design.development@mctcc.com.mv</small>	PROJECT TITLE <b>MID HOSPITAL PROJECT</b>	CLIENT & ADDRESS <b>MINISTRY OF HEALTH</b>	DESIGN ARCHITECT: SURVEYING, DESIGN AND DEVELOPMENT SECTION		REV DESCRIPTION DATE APPR	SHEET IDENTIFICATION NUMBER <b>A6.01</b> SHEET TITLE 36
	DRAWING TITLE <b>AS GIVEN</b>	PROJECT LOCATION -	ENGINEER: IBRAHIM THOAM	STRUCTURAL CHECKER: ABDULLA RAMEEZ	PAPER A3	
			ARCHITECT: AMINATH ZOONA	ARCHITECTURAL CHECKER: IRFAN WAHEED	DATE 19-08-2020	
			DRAWN BY: AMINATH SAMAHA	CHECKED BY: HASSAN SHAHULAN		

LABEL	D6	D6A	D7	D8	D8A
DESCRIPTION	GRP DOOR	GRP DOOR	GRP DOOR	WOODEN DOOR	WOODEN DOOR
DOOR FRAME	POWDER COATED ALUMINUM IN BLACK	POWDER COATED ALUMINUM IN BLACK	POWDER COATED ALUMINUM IN BLACK	POWDER COATED ALUMINUM IN BLACK	POWDER COATED ALUMINUM IN BLACK
DOOR PANEL	GRP DOOR PANEL, WITH GLAZING	GRP DOOR PANEL WITH LED LINING	GRP DOOR PANEL WITH 10mm GROOVE IN BLACK	WOOD DOOR PANEL	WOOD DOOR PANEL
HARDWARE	CONCEALED DOOR CLOSER, SS HINGES AND HANDLES	CONCEALED DOOR CLOSER, SS HINGES AND HANDLES	CONCEALED DOOR CLOSER, SS HINGES AND HANDLES	CONCEALED DOOR CLOSER, SS HINGES WITH BLACK SS HANDLES	CONCEALED DOOR CLOSER, SS HINGES WITH BLACK SS HANDLES
COMMENTS	200mm STAINLESS STEEL BORDER @ BOTTOM OF DOOR	200mm STAINLESS STEEL BORDER @ BOTTOM OF DOOR	200mm STAINLESS STEEL BORDER @ BOTTOM OF DOOR	-	-
LOCATION(S)	PRIVATE ROOMS, ISOLATION WARD, LABOUR AREA, MINIOR THEATER AND NICU	XRAY ROOM	CONSULTATION ROOMS, TREATMENT ROOMS, PROCEDURE ROOM, ECG ROOM,	WAITING AND REFRESHMENT AREA FOR CONFERENCE AND TRAINING ROOM	MEETING ROOM , MANAGERS OFFICE
NO(S)	14	1	18	1	3






## DOOR WINDOW SCHEDULE




### IMPORTANT NOTES:

- FG - FIXED GLASS
- ALL MEASUREMENTS TO BE CHECKED AND VERIFIED ON SITE BEFORE FABRICATION.
- EXTERNAL UNITS COMPLY WITH THE FOLLOWING WEATHER CONDITIONS:  
WIND: 200KG/SQM  
WATER TIGHTNESS: 25KG/SQM
- ALL EXTERNAL FRAMES/ WALL JOINTS MUST BE SEALED WITH ANTI-FUNGAL EXTERIOR GRADE SILICON SEALANT
- DOOR SWINGS INDICATED ON FLOOR PLANS
- DOOR KNOBS SHALL BE 900MM ABOVE FINISHED FLOOR LEVEL

 <small>SURVEY, DESIGN AND DEVELOPMENT SECTION CONSTRUCTION AND PROJECTS MANAGEMENT DEPARTMENT, MTC TOWER, BODU THAKURUFANANI MAGU, MALE' 20181, REPUBLIC OF MALDIVES. PHONE: +(960) 332 6822, FAX: +(960) 333 2835 E-MAIL: design.development@mtcc.com.mv</small>	PROJECT TITLE <b>MID HOSPITAL PROJECT</b>	CLIENT & ADDRESS <b>MINISTRY OF HEALTH</b>	DESIGN ARCHITECT: SURVEYING, DESIGN AND DEVELOPMENT SECTION	REV	DESCRIPTION	DATE	APPR	SHEET IDENTIFICATION NUMBER <b>A6.02</b> SHEET TITLE <b>37</b>
	DRAWING TITLE <b>AS GIVEN</b>	PROJECT LOCATION -	ENGINEER: IBRAHIM THOAM	STRUCTURAL CHECKER: ABDULLA RAMEEZ				
			ARCHITECT: AMINATH ZOONA					
			DRAWN BY: AMINATH SAMAHA	ARCHITECTURAL CHECKER: IRFAN WAHEED	PAPER A3	SCALE AS GVN		
				CHECKED BY: HASSAN SHAHULAN	DATE 19-08-2020			

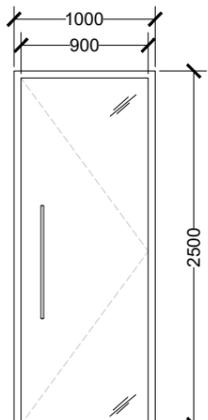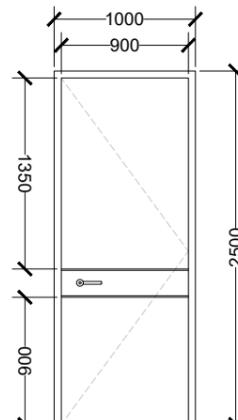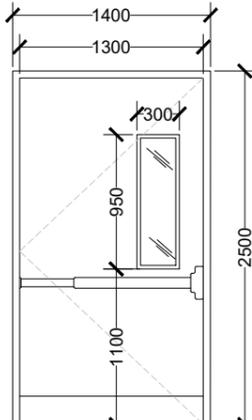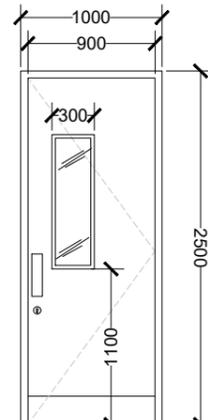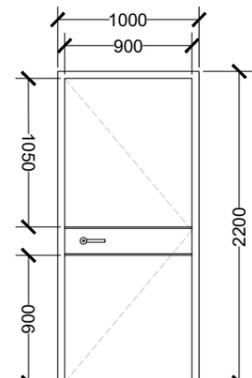LABEL	D9	D10	D11	D12	D13
					
DESCRIPTION	TEMPERED GLASS DOOR	GRP DOOR	GPR DOOR	GRP DOOR	GRP DOOR
DOOR FRAME	POWDER COATED ALUMINUM IN BLACK	POWDER COATED ALUMINUM IN BLACK	POWDER COATED ALUMINUM IN BLACK	POWDER COATED ALUMINUM IN BLACK	POWDER COATED ALUMINUM IN BLACK
DOOR PANEL	20mm TEMPERED GLASS DOOR	GRP DOOR PANEL, WITH 10mm GROOVE IN BLACK	GRP DOOR PANEL WITH GLAZING	GRP DOOR PANEL WITH GLAZING	GRP DOOR PANEL, WITH 10mm GROOVE IN BLACK
HARDWARE	DOOR CLOSER, SS HINGES, BLACK SS HANDLES	CONCEALED DOOR CLOSER, SS HINGES AND HANDLES	CONCEALED DOOR CLOSER, SS HINGES, EMERGENCY EXIT HANDLE	CONCEALED DOOR CLOSER, SS DOUBLE ACTING HINGES AND HANDLES	CONCEALED DOOR CLOSER, SS HINGES AND HANDLES
COMMENTS	-	-	200mm STAINLESS STEEL BORDER @ BOTTOM OF DOOR	200mm STAINLESS STEEL BORDER @ BOTTOM OF DOOR	-
LOCATION(S)	OFFICE ENTRANCES, CONFERENCE HALL, TRAINING ROOM, BLOOD BANK, LABORATORY AREAS, PLAY AREA	NURSE AND DOCTORS LOUNGE, NICU STAFF ENTRANCE, OT STAFF ENTRANCE	EMERGENCY EXIT	CANTEEN	MACHINE ROOM
NO(S)	19	9	1	1	1

## DOOR WINDOW SCHEDULE

 

### IMPORTANT NOTES:

- FG - FIXED GLASS
- ALL MEASUREMENTS TO BE CHECKED AND VERIFIED ON SITE BEFORE FABRICATION.
- EXTERNAL UNITS COMPLY WITH THE FOLLOWING WEATHER CONDITIONS:  
WIND: 200KG/SQM  
WATER TIGHTNESS: 25KG/SQM
- ALL EXTERNAL FRAMES/ WALL JOINTS MUST BE SEALED WITH ANTI-FUNGAL EXTERIOR GRADE SILICON SEALANT
- DOOR SWINGS INDICATED ON FLOOR PLANS
- DOOR KNOBS SHALL BE 900MM ABOVE FINISHED FLOOR LEVEL

 <b>MTCC</b> MALDIVES TRANSPORT & CONTRACTING COMPANY PLC <small>SURVEY, DESIGN AND DEVELOPMENT SECTION          CONSTRUCTION AND PROJECTS MANAGEMENT DEPARTMENT,          MTCC TOWER, BODU THAKURUFANANI MAGU, MALE' 20181,          REPUBLIC OF MALDIVES.          PHONE: + (960) 332 6822, FAX: + (960) 333 2835          E-MAIL: design.development@mtcc.com.mv</small>	PROJECT TITLE <b>MID HOSPITAL PROJECT</b>	CLIENT & ADDRESS <b>MINISTRY OF HEALTH</b>	DESIGN ARCHITECT: SURVEYING, DESIGN AND DEVELOPMENT SECTION		REV DESCRIPTION DATE APPR	SHEET IDENTIFICATION NUMBER <b>A6.03</b> SHEET TITLE <b>38</b>
	DRAWING TITLE <b>AS GIVEN</b>	PROJECT LOCATION -	ENGINEER: IBRAHIM THOAM	STRUCTURAL CHECKER: ABDULLA RAMEEZ	PAPER A3	
			ARCHITECT: AMINATH ZOONA	ARCHITECTURAL CHECKER: IRFAN WAHEED	DATE 19-08-2020	
			DRAWN BY: AMINATH SAMAHA	CHECKED BY: HASSAN SHAHULAN		

LABEL	SD1	SD2	SD3
DESCRIPTION	TEMPERED GLASS DOOR	TEMPERED GLASS DOOR	SLIDING DOOR
DOOR FRAME	POWDER COATED ALUMINUM IN BLACK	POWDER COATED ALUMINUM IN BLACK	ALUMINUM TOP RAILING
DOOR PANEL	8mm TEMPERED GLASS DOOR	8mm TEMPERED GLASS DOOR	GRP DOOR PANEL
HARDWARE	AUTOMATIC DOOR SENSOR SYSTEM	AUTOMATIC DOOR SENSOR SYSTEM	TOP HUNG RAILING, DOOR STOP, HANDLE AND LOCKSET
COMMENTS	REFLECTIVE GLASS, 200mm FROSTED STICKER @1000mm	REFLECTIVE GLASS, 200mm FROSTED STICKER @1000mm	200mm STAINLESS STEEL BORDER @ BOTTOM OF DOOR AND @ 900mm
LOCATION(S)	MAIN LOBBY ENTRANCE, TRIAGE ENTRANCE	LABOUR, RADIOLOGY, INDOOR PLAY GROUND, CANTEEN, EXIT	UNIVERSAL TOILETS, FEEDING ROOMS
NO(S)	2	7	6




## DOOR WINDOW SCHEDULE




### IMPORTANT NOTES:

- FG - FIXED GLASS
- ALL MEASUREMENTS TO BE CHECKED AND VERIFIED ON SITE BEFORE FABRICATION.
- EXTERNAL UNITS COMPLY WITH THE FOLLOWING WEATHER CONDITIONS:  
WIND: 200KG/SQM  
WATER TIGHTNESS: 25KG/SQM
- ALL EXTERNAL FRAMES/ WALL JOINTS MUST BE SEALED WITH ANTI-FUNGAL EXTERIOR GRADE SILICON SEALANT
- DOOR SWINGS INDICATED ON FLOOR PLANS
- DOOR KNOBS SHALL BE 900MM ABOVE FINISHED FLOOR LEVEL

	PROJECT TITLE MID HOSPITAL PROJECT	CLIENT & ADDRESS MINISTRY OF HEALTH	DESIGN ARCHITECT: SURVEYING, DESIGN AND DEVELOPMENT SECTION	REV	DESCRIPTION	DATE	APPR	SHEET IDENTIFICATION NUMBER <b>A6.04</b>
	DRAWING TITLE AS GIVEN	PROJECT LOCATION -	ENGINEER: IBRAHIM THOAM	STRUCTURAL CHECKER: ABDULLA RAMEEZ				
			ARCHITECT: AMINATH ZOONA	ARCHITECTURAL CHECKER: IRFAN WAHEED	PAPER A3	SCALE AS GVN		
			DRAWN BY: AMINATH SAMAHA	CHECKED BY: HASSAN SHAHULAN	DATE 19-08-2020			

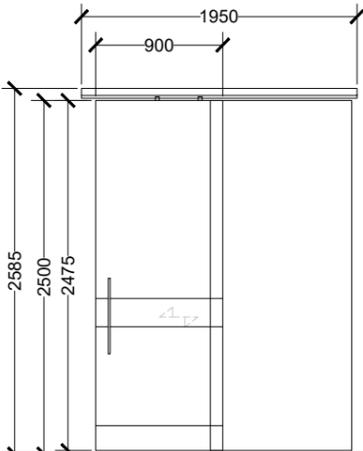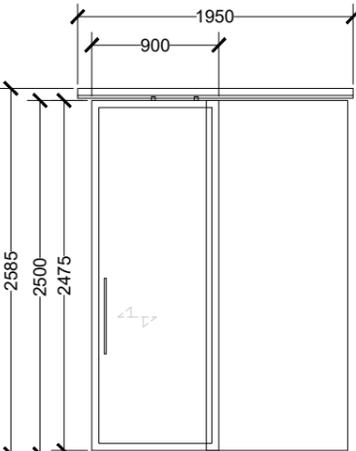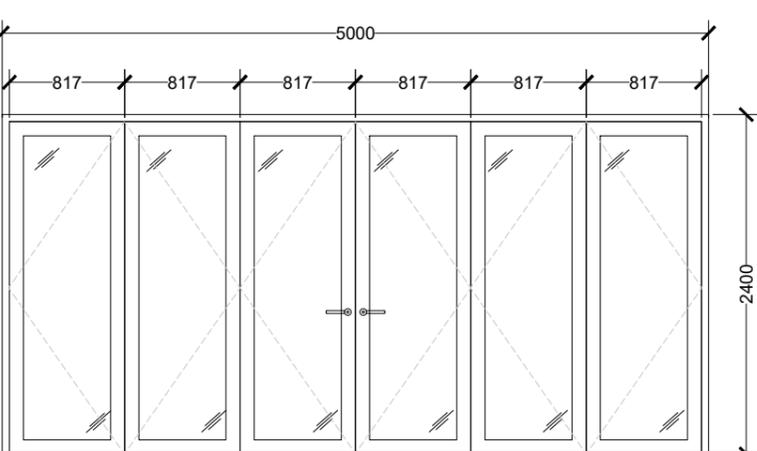LABEL	SD4	SD5	BD1
			
	▼ FFL		
DESCRIPTION	SLIDING DOOR	SLIDING DOOR	BI-FOLDING SLIDING DOOR
DOOR FRAME	ALUMINUM TOP RAILING	ALUMINUM TOP RAILING, POWDER COATED ALUMINUM FRAME	POWDER COATED ALUMINUM FRAME IN BLACK
DOOR PANEL	GRP DOOR PANEL	GLASS DOOR, WITH POWDER COATED ALUMINUM FRAME	TEMPERED GLASS DOOR, WITH POWDER COATED ALUMINUM FRAME
HARDWARE	TOP HUNG RAILING, DOOR STOP, HANDLE AND LOCKSET	TOP HUNG RAILING, DOOR STOP, HANDLE AND LOCKSET, AUTOMATIC DOOR SENSOR SYSTEM	TOP RAILING AND BOTTOM FLOOR CONCEALED RAILING, DOOR STOP, HANDLE AND LOCKSET
COMMENTS	200mm STAINLESS STEEL BORDER @ BOTTOM OF DOOR AND @ 900mm	-	-
LOCATION(S)	NICU FEEDING ROOM AND PREPARATION ROOM	MINOR THEATER	LEADING TO OUTDOOR DECK AREA
NO(S)	2	1	2

## DOOR WINDOW SCHEDULE

 


- IMPORTANT NOTES:**
- FG - FIXED GLASS
  - ALL MEASUREMENTS TO BE CHECKED AND VERIFIED ON SITE BEFORE FABRICATION.
  - EXTERNAL UNITS COMPLY WITH THE FOLLOWING WEATHER CONDITIONS:  
WIND: 200KG/SQM  
WATER TIGHTNESS: 25KG/SQM
  - ALL EXTERNAL FRAMES/ WALL JOINTS MUST BE SEALED WITH ANTI-FUNGAL EXTERIOR GRADE SILICON SEALANT
  - DOOR SWINGS INDICATED ON FLOOR PLANS
  - DOOR KNOBS SHALL BE 900MM ABOVE FINISHED FLOOR LEVEL

 <b>MTCC</b> MALDIVES TRANSPORT & CONTRACTING COMPANY PLC <small>SURVEY, DESIGN AND DEVELOPMENT SECTION          CONSTRUCTION AND PROJECTS MANAGEMENT DEPARTMENT,          MTCC TOWER, BODU THAKURUFANANI MAGU, MALE' 20181,          REPUBLIC OF MALDIVES.          PHONE: + (960) 332 6822, FAX: + (960) 333 2835          E-MAIL: design.development@mtcc.com.mv</small>	PROJECT TITLE MID HOSPITAL PROJECT	CLIENT & ADDRESS MINISTRY OF HEALTH	DESIGN ARCHITECT: SURVEYING, DESIGN AND DEVELOPMENT SECTION	REV	DESCRIPTION	DATE	APPR	SHEET IDENTIFICATION NUMBER <b>A6.05</b> SHEET TITLE 40
	DRAWING TITLE AS GIVEN	PROJECT LOCATION -	ENGINEER: IBRAHIM THOAM	STRUCTURAL CHECKER: ABDULLA RAMEEZ				
			ARCHITECT: AMINATH ZOONA					
			DRAWN BY: AMINATH SAMAHA	ARCHITECTURAL CHECKER: IRFAN WAHEED	PAPER A3	SCALE AS GVN		
				CHECKED BY: HASSAN SHAHULAN	DATE 19-08-2020			

LABEL	BD2
DESCRIPTION	BI-FOLDING SLIDING DOOR
DOOR FRAME	POWDER COATED ALUMINUM FRAME IN BLACK
DOOR PANEL	TEMPERED GLASS DOOR, WITH POWDER COATED ALUMINUM FRAME
HARDWARE	TOP RAILING AND BOTTOM FLOOR CONCEALED RAILING, DOOR STOP, HANDLE AND LOCKSET
COMMENTS	-
LOCATION(S)	LEADING TO OUTDOOR DECK AREA
NO(S)	2

## DOOR WINDOW SCHEDULE

 


- IMPORTANT NOTES:**
- FG - FIXED GLASS
  - ALL MEASUREMENTS TO BE CHECKED AND VERIFIED ON SITE BEFORE FABRICATION.
  - EXTERNAL UNITS COMPLY WITH THE FOLLOWING WEATHER CONDITIONS:  
WIND: 200KG/SQM  
WATER TIGHTNESS: 25KG/SQM
  - ALL EXTERNAL FRAMES/ WALL JOINTS MUST BE SEALED WITH ANTI-FUNGAL EXTERIOR GRADE SILICON SEALANT
  - DOOR SWINGS INDICATED ON FLOOR PLANS
  - DOOR KNOBS SHALL BE 900MM ABOVE FINISHED FLOOR LEVEL

	PROJECT TITLE MID HOSPITAL PROJECT	CLIENT & ADDRESS MINISTRY OF HEALTH	DESIGN ARCHITECT: SURVEYING, DESIGN AND DEVELOPMENT SECTION		REV	DESCRIPTION	DATE	APPR	SHEET IDENTIFICATION NUMBER <b>A6.06</b>
	DRAWING TITLE AS GIVEN	PROJECT LOCATION -	ENGINEER: IBRAHIM THOAM	STRUCTURAL CHECKER: ABDULLA RAMEEZ					
			ARCHITECT: AMINATH ZOONA	ARCHITECTURAL CHECKER: IRFAN WAHEED	PAPER A3	SCALE AS GVN			
			DRAWN BY: AMINATH SAMAHA	CHECKED BY: HASSAN SHAHULAN	DATE 19-08-2020				

COPYRIGHT All plans, sketches, drawings, graphic representations and specifications prepared by the Architect(s) & Engineer(s) are instruments of service. The copyright and ownership of both the design and these instruments of service belong to the Architect(s) & Engineer(s) and may not be used for any other project, or sold, or offered for sale by any party other than the Architect/Engineer unless the Architect/Engineer has given written consent. Copies of the documents submitted to the client prepared by the Architect/Engineer may be used as they were intended, once, and on the same site and project.





LABEL	W1	W2	W3	W4	W5
ELEVATION VIEW					
DESCRIPTION	TOP HUNG WINDOW WITH FIXED GLASS	TOP HUNG WINDOW	TOP HINGE WINDOW WITH FIXED GLASS	SIDE HINGE WINDOW WITH FIXED GLASS	TOP HUNG WINDOW WITH FIXED GLASS
DOOR FRAME	POWDER COATED ALUMINUM IN BLACK	POWDER COATED ALUMINUM IN BLACK	POWDER COATED ALUMINUM IN BLACK	POWDER COATED ALUMINUM IN BLACK	POWDER COATED ALUMINUM IN BLACK
DOOR PANEL	LOW-E TEMPERED GLASS	LOW-E TEMPERED GLASS	LOW-E TEMPERED GLASS	LOW-E TEMPERED GLASS	LOW-E TEMPERED GLASS
HARDWARE	TOP HINGE AND LOCKSET	TOP HINGE AND LOCKSET	TOP HINGE AND LOCKSET	SIDE HINGE AND LOCKSET	TOP HINGE AND LOCKSET
COMMENTS	REFLECTIVE GLASS	REFLECTIVE GLASS	REFLECTIVE GLASS	REFLECTIVE GLASS	REFLECTIVE GLASS
LOCATION(S)	PHARMACY, TREATMENT ROOM, GENERAL CONSULTATION, ISOLATION ROOM, MEDICINE STORE AND DIRTY UTILITY	TOILETS, RESTROOM, PREPARATION ROOM, PHARMACY AND TREATMENT ROOM	FEEDING ROOM, DOCTORS LOUNGE, CLEAN STORE, INJECTION ROOM, TREATMENT ROOM, CONSULTATION ROOMS, PROCEDURE ROOM, BLOOD BANK, UTILITY ROOM, WARD, MEDICINE STORE.	DELIVERY ROOM, LABOUR, TRIAGE, OFFICE, KITCHEN, MICRO-BIOLOGY, DOCTORS LOUNGE, WARDS, NURSE LOUNGE, PRIVATE WARD	PHARMACY, TREATMENT ROOM, GENERAL CONSULTATION, ISOLATION ROOM, MEDICINE STORE AND DIRTY UTILITY
NO(S)	10	21	29	11	5

## DOOR WINDOW SCHEDULE

 


- IMPORTANT NOTES:**
- FG - FIXED GLASS
  - ALL MEASUREMENTS TO BE CHECKED AND VERIFIED ON SITE BEFORE FABRICATION.
  - EXTERNAL UNITS COMPLY WITH THE FOLLOWING WEATHER CONDITIONS:  
WIND: 200KG/SQM  
WATER TIGHTNESS: 25KG/SQM
  - ALL EXTERNAL FRAMES/ WALL JOINTS MUST BE SEALED WITH ANTI-FUNGAL EXTERIOR GRADE SILICON SEALANT
  - DOOR SWINGS INDICATED ON FLOOR PLANS
  - DOOR KNOBS SHALL BE 900MM ABOVE FINISHED FLOOR LEVEL

	PROJECT TITLE MID HOSPITAL PROJECT	CLIENT & ADDRESS MINISTRY OF HEALTH	DESIGN ARCHITECT: SURVEYING, DESIGN AND DEVELOPMENT SECTION	REV	DESCRIPTION	DATE	APPR	SHEET IDENTIFICATION NUMBER <b>A6.07</b>
	DRAWING TITLE AS GIVEN	PROJECT LOCATION -	ENGINEER: IBRAHIM THOAM	STRUCTURAL CHECKER: ABDULLA RAMEEZ				
			ARCHITECT: AMINATH ZOONA	ARCHITECTURAL CHECKER: IRFAN WAHEED	PAPER A3	SCALE AS GVN		
			DRAWN BY: AMINATH SAMAHA	CHECKED BY: HASSAN SHAHULAN	DATE 19-08-2020			

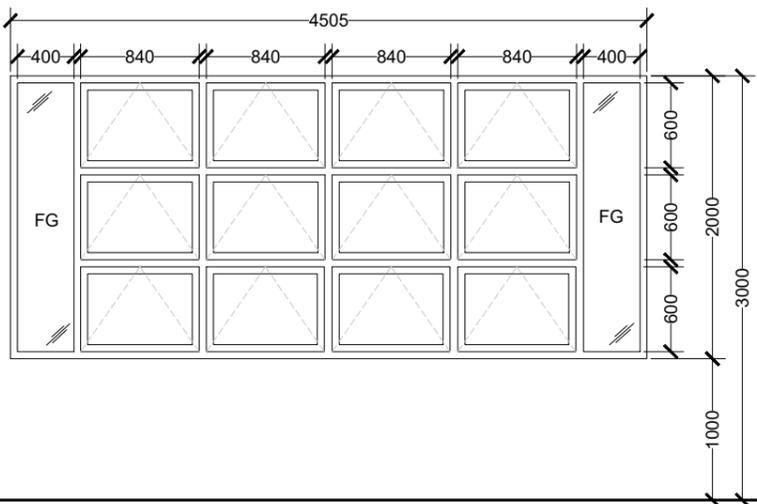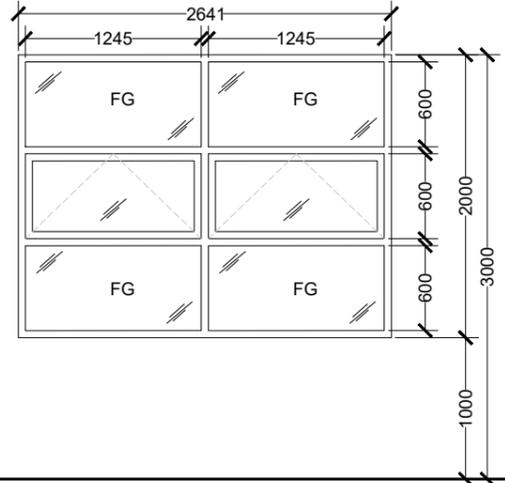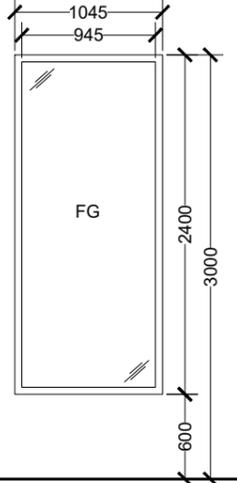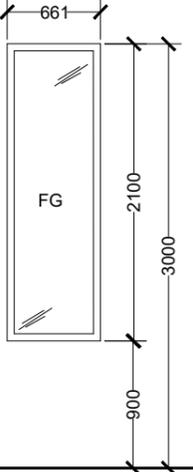LABEL	W6	W7	FG1	FG2
ELEVATION VIEW				
▼ FFL				
DESCRIPTION	TOP HUNG WINDOW WITH FIXED GLASS	DOUBLE TOP HUNG WINDOW WITH FIXED GLASS	TYPICAL FIXED GLASS 1	FIXED GLASS 2
DOOR FRAME	POWDER COATED ALUMINUM IN BLACK	POWDER COATED ALUMINUM IN BLACK	POWDER COATED ALUMINUM IN BLACK	POWDER COATED ALUMINUM IN BLACK
DOOR PANEL	LOW-E TEMPERED GLASS	LOW-E TEMPERED GLASS	LOW-E TEMPERED GLASS	TEMPERED GLASS
HARDWARE	TOP HINGE AND LOCKSET	TOP HINGE AND LOCKSET	-	-
COMMENTS	REFLECTIVE GLASS	REFLECTIVE GLASS	REFLECTIVE GLASS	TEMPERED CLEAR GLASS
LOCATION(S)	CANTEEN KITCHEN, LABOUR, LABORATORY	LABORATORY, PRIVATE WARD	TRIAGE, OPD AREA, OFFICE, PRIVATE WARD	LABOUR
NO(S)	5	2	15	5

## DOOR WINDOW SCHEDULE

 


### IMPORTANT NOTES:

- FG - FIXED GLASS
- ALL MEASUREMENTS TO BE CHECKED AND VERIFIED ON SITE BEFORE FABRICATION.
- EXTERNAL UNITS COMPLY WITH THE FOLLOWING WEATHER CONDITIONS:  
WIND: 200KG/SQM  
WATER TIGHTNESS: 25KG/SQM
- ALL EXTERNAL FRAMES/ WALL JOINTS MUST BE SEALED WITH ANTI-FUNGAL EXTERIOR GRADE SILICON SEALANT
- DOOR SWINGS INDICATED ON FLOOR PLANS
- DOOR KNOBS SHALL BE 900MM ABOVE FINISHED FLOOR LEVEL

 <b>MTCC</b> MALDIVES TRANSPORT & CONTRACTING COMPANY PLC <small>SURVEY, DESIGN AND DEVELOPMENT SECTION          CONSTRUCTION AND PROJECTS MANAGEMENT DEPARTMENT,          MTCC TOWER, BODU THAKURUFANANI MAGU, MALE' 20181,          REPUBLIC OF MALDIVES.          PHONE: +(960) 332 6822, FAX: +(960) 333 2835          E-MAIL: design.development@mtcc.com.mv</small>	PROJECT TITLE MID HOSPITAL PROJECT	CLIENT & ADDRESS MINISTRY OF HEALTH	DESIGN ARCHITECT: SURVEYING, DESIGN AND DEVELOPMENT SECTION	REV	DESCRIPTION	DATE	APPR	SHEET IDENTIFICATION NUMBER <b>A6.08</b> SHEET TITLE 43
	DRAWING TITLE AS GIVEN	PROJECT LOCATION -	ENGINEER: IBRAHIM THOAM	STRUCTURAL CHECKER: ABDULLA RAMEEZ				
			ARCHITECT: AMINATH ZOONA					
			DRAWN BY: AMINATH SAMAHA	ARCHITECTURAL CHECKER: IRFAN WAHEED	PAPER A3	SCALE AS GVN		
				CHECKED BY: HASSAN SHAHULAN	DATE 19-08-2020			

LABEL	FG3	FG3A	FG4	FG5
ELEVATION VIEW				
DESCRIPTION	FIXED GLASS 3	FIXED GLASS 3A	FIXED GLASS 4	FIXED GLASS SET 5
DOOR FRAME	POWDER COATED ALUMINUM IN BLACK	LEAD LINED WINDOW FRAME	POWDER COATED ALUMINUM IN BLACK	POWDER COATED ALUMINUM IN BLACK
DOOR PANEL	TEMPERED GLASS	LEADED GLASS	TEMPERED GLASS	LOW-E TEMPERED GLASS
HARDWARE	-	-	-	-
COMMENTS	TEMPERED CLEAR GLASS	LEADED GLASS	TEMPERED CLEAR GLASS	REFLECTIVE GLASS
LOCATION(S)	ISOLATION ROOM	X-RAY ROOM	DOCTORS LOUNGE AND REST ROOM	MAIN LOBBY ENTRANCE AREA
NO(S)	3	1	2	4



## DOOR WINDOW SCHEDULE

 


### IMPORTANT NOTES:

- FG - FIXED GLASS
- ALL MEASUREMENTS TO BE CHECKED AND VERIFIED ON SITE BEFORE FABRICATION.
- EXTERNAL UNITS COMPLY WITH THE FOLLOWING WEATHER CONDITIONS:  
WIND: 200KG/SQM  
WATER TIGHTNESS: 25KG/SQM
- ALL EXTERNAL FRAMES/ WALL JOINTS MUST BE SEALED WITH ANTI-FUNGAL EXTERIOR GRADE SILICON SEALANT
- DOOR SWINGS INDICATED ON FLOOR PLANS
- DOOR KNOBS SHALL BE 900MM ABOVE FINISHED FLOOR LEVEL

 SURVEY, DESIGN AND DEVELOPMENT SECTION CONSTRUCTION AND PROJECTS MANAGEMENT DEPARTMENT MTCC TOWER, BODU THAKURUFANU MAGU, MALE' 20181, REPUBLIC OF MALDIVES. PHONE: + (960) 332 6822, FAX: + (960) 333 2835 E-MAIL: design.development@mtcc.com.mv	PROJECT TITLE <b>MID HOSPITAL PROJECT</b>	CLIENT & ADDRESS <b>MINISTRY OF HEALTH</b>	DESIGN ARCHITECT: SURVEYING, DESIGN AND DEVELOPMENT SECTION		REV   DESCRIPTION   DATE   APPR	SHEET IDENTIFICATION NUMBER <b>A6.09</b>
	DRAWING TITLE <b>AS GIVEN</b>	PROJECT LOCATION -	ENGINEER: IBRAHIM THOAM	STRUCTURAL CHECKER: ABDULLA RAMEEZ		
			ARCHITECT: AMINATH ZOONA	ARCHITECTURAL CHECKER: IRFAN WAHEED	DATE 19-08-2020	SHEET TITLE 44
			DRAWN BY: AMINATH SAMAHA	CHECKED BY: HASSAN SHAHULAN		

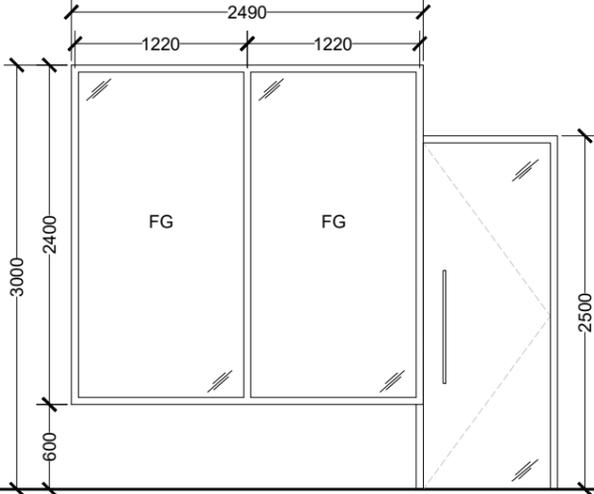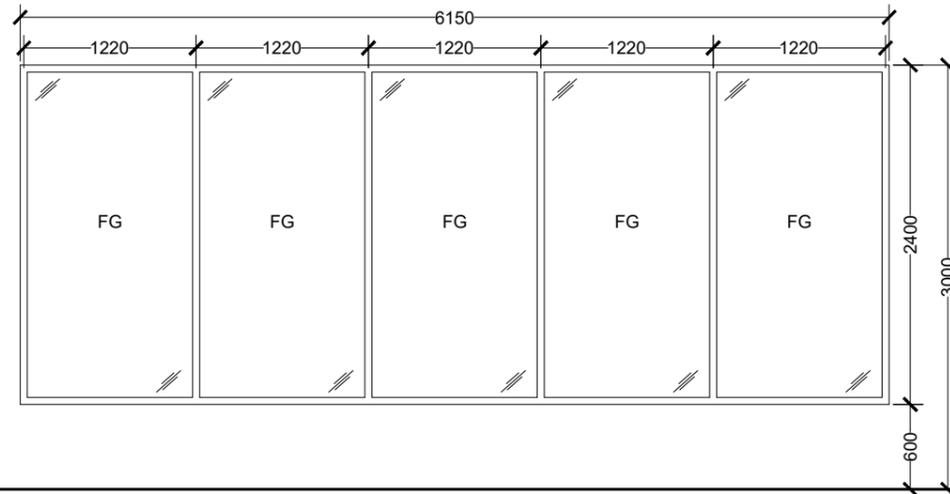LABEL	FG6	FG7
ELEVATION VIEW		
DESCRIPTION	FIXED GLASS SET 5	FIXED GLASS SET 7
DOOR FRAME	POWDER COATED ALUMINUM IN BLACK	POWDER COATED ALUMINUM IN BLACK
DOOR PANEL	LOW-E TEMPERED GLASS	LOW-E TEMPERED GLASS
HARDWARE	-	-
COMMENTS	REFLECTIVE GLASS, FIXED GLASS FRAMED TOGETHER WITH DOOR 9	REFLECTIVE GLASS
LOCATION(S)	OPEN AREA	OPEN AREA
NO(S)	1	1

## DOOR WINDOW SCHEDULE

 


### IMPORTANT NOTES:

- FG - FIXED GLASS
- ALL MEASUREMENTS TO BE CHECKED AND VERIFIED ON SITE BEFORE FABRICATION.
- EXTERNAL UNITS COMPLY WITH THE FOLLOWING WEATHER CONDITIONS:  
WIND: 200KG/SQM  
WATER TIGHTNESS: 25KG/SQM
- ALL EXTERNAL FRAMES/ WALL JOINTS MUST BE SEALED WITH ANTI-FUNGAL EXTERIOR GRADE SILICON SEALANT
- DOOR SWINGS INDICATED ON FLOOR PLANS
- DOOR KNOBS SHALL BE 900MM ABOVE FINISHED FLOOR LEVEL

 <b>MTCC</b> MALDIVES TRANSPORT & CONTRACTING COMPANY PLC <small>SURVEY, DESIGN AND DEVELOPMENT SECTION          CONSTRUCTION AND PROJECTS MANAGEMENT DEPARTMENT,          MTCC TOWER, BODU THAKURUFANANI MAGU, MALE' 20181,          REPUBLIC OF MALDIVES.          PHONE: + (960) 332 6822, FAX: + (960) 333 2835          E-MAIL: design.development@mtcc.com.mv</small>	PROJECT TITLE <b>MID HOSPITAL PROJECT</b>	CLIENT & ADDRESS <b>MINISTRY OF HEALTH</b>	DESIGN ARCHITECT: SURVEYING, DESIGN AND DEVELOPMENT SECTION		<table border="1"> <thead> <tr> <th>REV</th> <th>DESCRIPTION</th> <th>DATE</th> <th>APPR</th> </tr> </thead> <tbody> <tr><td> </td><td> </td><td> </td><td> </td></tr> </tbody> </table>	REV	DESCRIPTION	DATE	APPR																									SHEET IDENTIFICATION NUMBER <b>A6.10</b>  SHEET TITLE <b>45</b>
	REV	DESCRIPTION	DATE	APPR																														
DRAWING TITLE <b>AS GIVEN</b>	PROJECT LOCATION -	ENGINEER: IBRAHIM THOAM	STRUCTURAL CHECKER: ABDULLA RAMEEZ	ARCHITECT: AMINATH ZOONA	ARCHITECTURAL CHECKER: IRFAN WAHEED	PAPER A3	SCALE AS GVN	DRAWN BY: AMINATH SAMAHA	CHECKED BY: HASSAN SHAHULAN	DATE 19-08-2020																								

LABEL	FG8	FG9
ELEVATION VIEW		
▼ FFL		
DESCRIPTION	FIXED GLASS SET 8	FIXED GLASS SET 4
DOOR FRAME	POWDER COATED ALUMINUM IN BLACK	POWDER COATED ALUMINUM IN BLACK
DOOR PANEL	LOW-E TEMPERED GLASS	LOW-E TEMPERED GLASS
HARDWARE	-	-
COMMENTS	REFLECTIVE GLASS	REFLECTIVE GLASS
LOCATION(S)	OPEN AREA	MAIN LOBBY ENTRANCE AREA
NO(S)	1	1

## DOOR WINDOW SCHEDULE

 


- IMPORTANT NOTES:**
- FG - FIXED GLASS
  - ALL MEASUREMENTS TO BE CHECKED AND VERIFIED ON SITE BEFORE FABRICATION.
  - EXTERNAL UNITS COMPLY WITH THE FOLLOWING WEATHER CONDITIONS:  
WIND: 200KG/SQM  
WATER TIGHTNESS: 25KG/SQM
  - ALL EXTERNAL FRAMES/ WALL JOINTS MUST BE SEALED WITH ANTI-FUNGAL EXTERIOR GRADE SILICON SEALANT
  - DOOR SWINGS INDICATED ON FLOOR PLANS
  - DOOR KNOBS SHALL BE 900MM ABOVE FINISHED FLOOR LEVEL

<p><b>MTCC</b> MALDIVES TRANSPORT &amp; CONTRACTING COMPANY PLC</p> <p><small>SURVEY, DESIGN AND DEVELOPMENT SECTION CONSTRUCTION AND PROJECTS MANAGEMENT DEPARTMENT, MTCC TOWER, BODU THAKURUFANU MAGU, MALE' 20181, REPUBLIC OF MALDIVES. PHONE: +(960) 332 6822, FAX: +(960) 333 2835 E-MAIL: design.development@mtcc.com.mv</small></p>	PROJECT TITLE MID HOSPITAL PROJECT	CLIENT & ADDRESS MINISTRY OF HEALTH	DESIGN ARCHITECT: SURVEYING, DESIGN AND DEVELOPMENT SECTION	REV	DESCRIPTION	DATE	APPR	SHEET IDENTIFICATION NUMBER <b>A6.11</b>
	DRAWING TITLE AS GIVEN	PROJECT LOCATION -	ENGINEER: IBRAHIM THOAM	STRUCTURAL CHECKER: ABDULLA RAMEEZ				
			ARCHITECT: AMINATH ZOONA	ARCHITECTURAL CHECKER: IRFAN WAHEED	PAPER A3	SCALE AS GVN		
			DRAWN BY: AMINATH SAMAHA	CHECKED BY: HASSAN SHAHULAN	DATE 19-08-2020			

COPYRIGHT All plans, sketches, drawings, graphic representations and specifications prepared by the Architect(s) & Engineer(s) are instruments of service. The copyright and ownership of both the design and these instruments of service belong to the Architect(s) & Engineer(s) and may not be used for any other project, or sold, or offered for sale by any party other than the Architect/Engineer unless the Architect/Engineer has given written consent. Copies of the documents submitted to the client prepared by the Architect/Engineer may be used as they were intended, once, and on the same site and project.

LABEL	FG10	FG11
PLAN VIEW		
ELEVATION VIEW		
DESCRIPTION	CURVED FIXED GLASS SET 10	FIXED GLASS SET 11
DOOR FRAME	POWDER COATED ALUMINUM IN BLACK	POWDER COATED ALUMINUM IN BLACK
DOOR PANEL	LOW-E TEMPERED GLASS	LOW-E TEMPERED GLASS
HARDWARE	-	-
COMMENTS	REFLECTIVE GLASS	REFLECTIVE GLASS, FIXED GLASS FRAMED TOGETHER WITH SLIDING DOOR 1
LOCATION(S)	MAIN LOBBY ENTRANCE AREA	MAIN LOBBY ENTRANCE AREA
NO(S)	4	1



## DOOR WINDOW SCHEDULE

 

- IMPORTANT NOTES:**
- FG - FIXED GLASS
  - ALL MEASUREMENTS TO BE CHECKED AND VERIFIED ON SITE BEFORE FABRICATION.
  - EXTERNAL UNITS COMPLY WITH THE FOLLOWING WEATHER CONDITIONS:  
WIND: 200KG/SQM  
WATER TIGHTNESS: 25KG/SQM
  - ALL EXTERNAL FRAMES/ WALL JOINTS MUST BE SEALED WITH ANTI-FUNGAL EXTERIOR GRADE SILICON SEALANT
  - DOOR SWINGS INDICATED ON FLOOR PLANS
  - DOOR KNOBS SHALL BE 900MM ABOVE FINISHED FLOOR LEVEL


 <small>SURVEY, DESIGN AND DEVELOPMENT SECTION CONSTRUCTION AND PROJECTS MANAGEMENT DEPARTMENT, MTC TOWER, BODU THAKURUFUWANI MAGU, MALE' 20181, REPUBLIC OF MALDIVES. PHONE: + (960) 332 6822, FAX: + (960) 333 2835 E-MAIL: design.development@mtcc.com.mv</small>	PROJECT TITLE <b>MID HOSPITAL PROJECT</b>	CLIENT & ADDRESS <b>MINISTRY OF HEALTH</b>	DESIGN ARCHITECT: SURVEYING, DESIGN AND DEVELOPMENT SECTION	REV	DESCRIPTION	DATE	APPR	SHEET IDENTIFICATION NUMBER <b>A6.12</b>  SHEET TITLE <b>47</b>
	DRAWING TITLE <b>AS GIVEN</b>	PROJECT LOCATION -	ENGINEER: IBRAHIM THOAM	STRUCTURAL CHECKER: ABDULLA RAMEEZ				
			ARCHITECT: AMINATH ZOONA					
			DRAWN BY: AMINATH SAMAHA	ARCHITECTURAL CHECKER: IRFAN WAHEED	PAPER A3	SCALE AS GVN	DATE 19-08-2020	
				CHECKED BY: HASSAN SHAHULAN				

COPYRIGHT All plans, sketches, drawings, graphic representations and specifications prepared by the Architect(s) & Engineer(s) are instruments of service. The copyright and ownership of both the design and these instruments of service belong to the Architect(s) & Engineer(s) and may not be used for any other project, or sold, or offered for sale by any party other than the Architect/Engineer unless the Architect/Engineer has given written consent. Copies of the documents submitted to the client prepared by the Architect/Engineer may be used as they were intended, once, and on the same site and project.

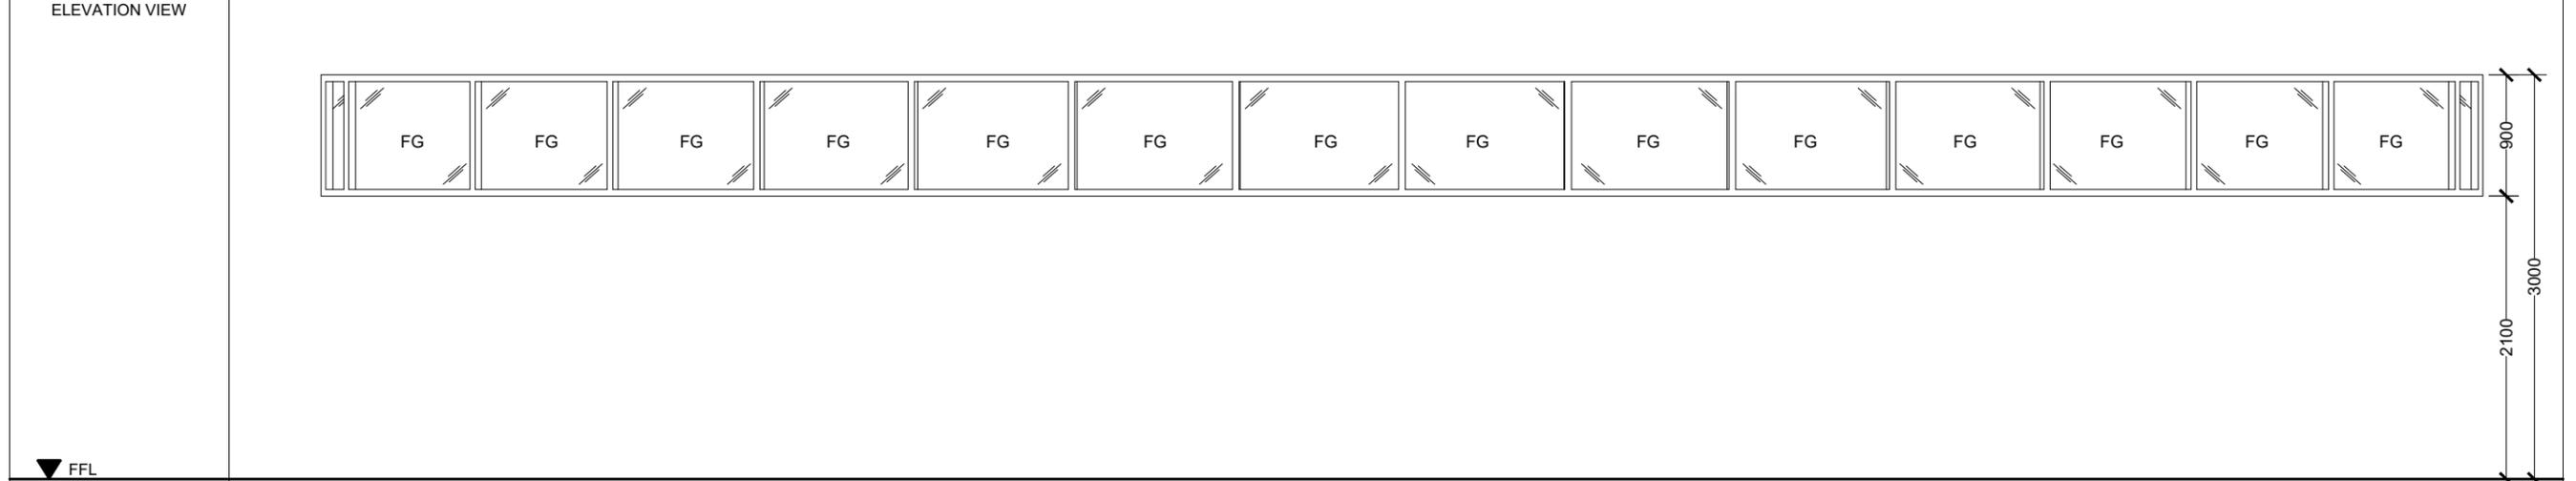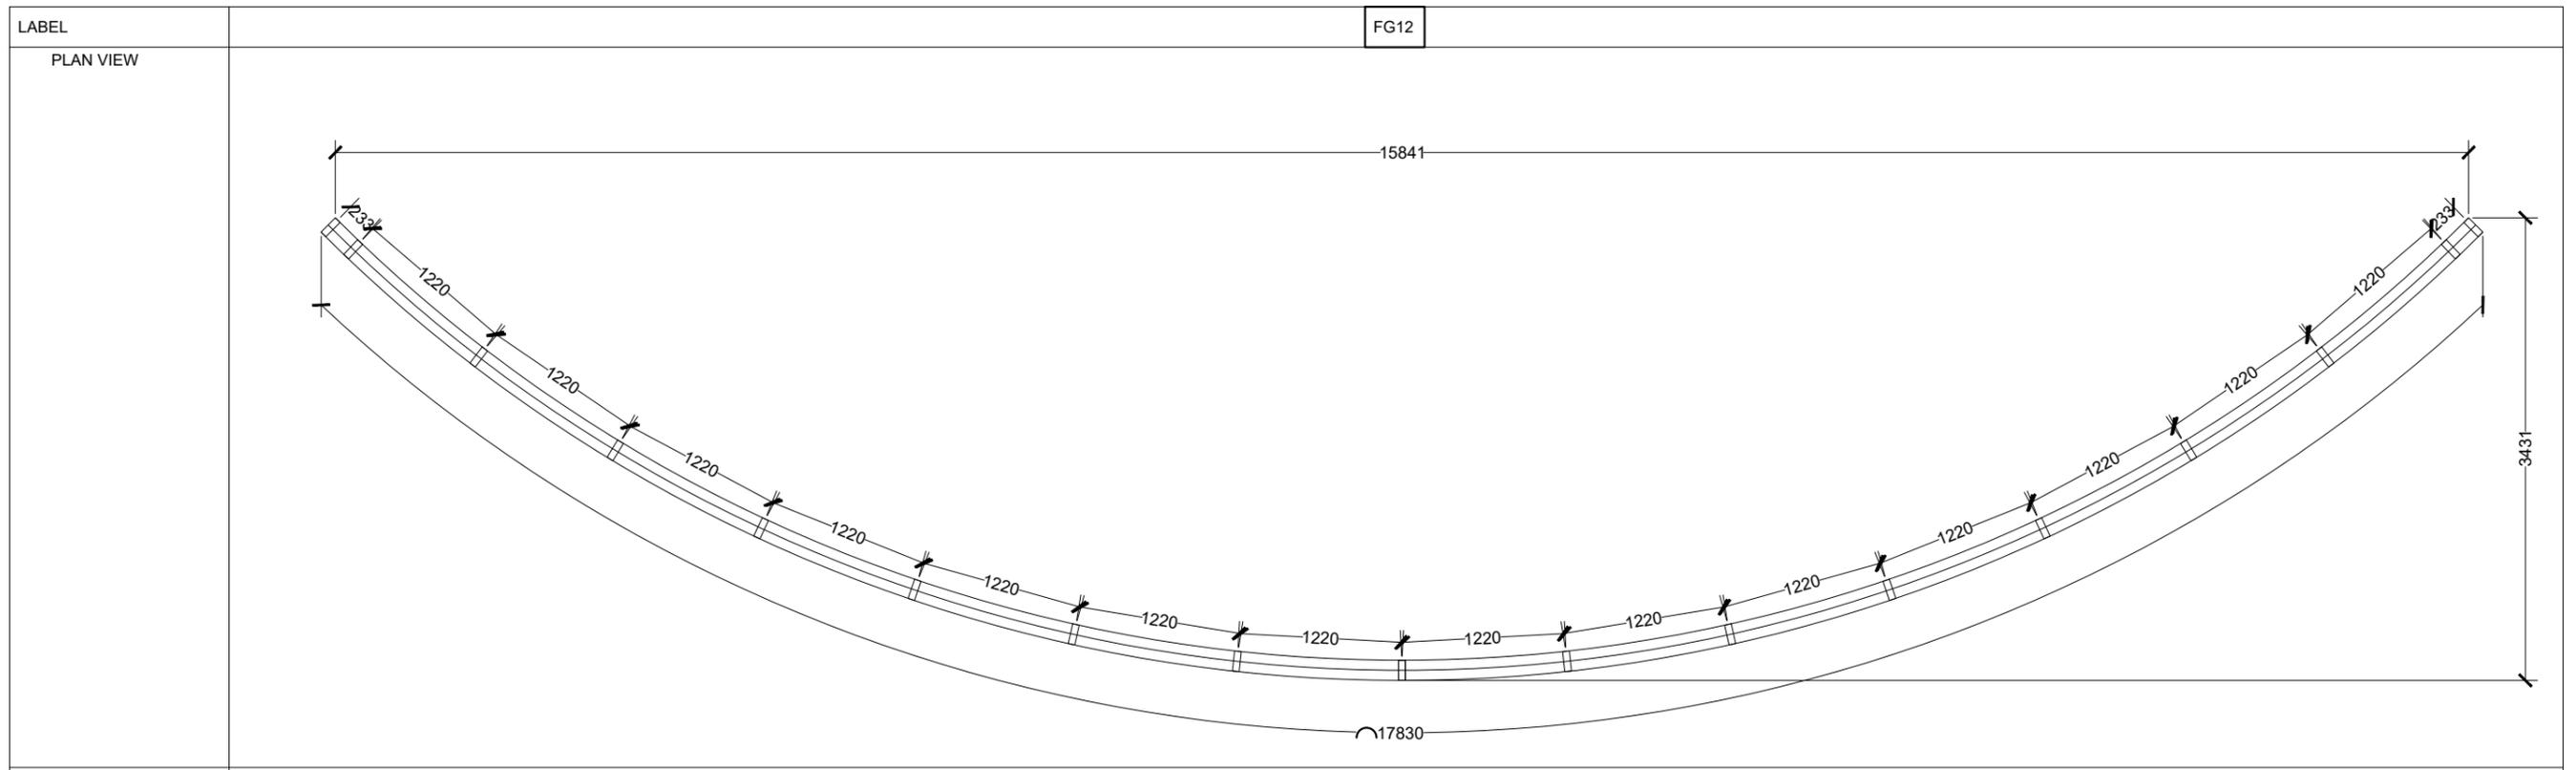



DESCRIPTION	CURVED FIXED GLASS SET 12
DOOR FRAME	POWDER COATED ALUMINUM IN BLACK
DOOR PANEL	LOW-E TEMPERED GLASS
HARDWARE	-
COMMENTS	REFLECTIVE GLASS
LOCATION(S)	ER
NO(S)	1

### DOOR WINDOW SCHEDULE

 

	PROJECT TITLE	CLIENT & ADDRESS	DESIGN ARCHITECT:		REV	DESCRIPTION	DATE	APPR	SHEET IDENTIFICATION NUMBER
	MID HOSPITAL PROJECT	MINISTRY OF HEALTH	SURVEYING, DESIGN AND DEVELOPMENT SECTION						
DRAWING TITLE	AS GIVEN	PROJECT LOCATION	ENGINEER:	STRUCTURAL CHECKER:	PAPER	SCALE			A6.13
			IBRAHIM THOAM	ABDULLA RAMEEZ					
			ARCHITECT:	ARCHITECTURAL CHECKER:	DATE				SHEET TITLE
			AMINATH ZOONA	IRFAN WAHEED	19-08-2020				48
			DRAWN BY:	CHECKED BY:					
			AMINATH SAMAHA	HASSAN SHAHULAN					

COPYRIGHT All plans, sketches, drawings, graphic representations and specifications prepared by the Architect(s) & Engineer(s) are instruments of service. The copyright and ownership of both the design and these instruments of service belong to the Architect(s) & Engineer(s) and may not be used for any other project, or sold, or offered for sale by any party other than the Architect/Engineer unless the Architect/Engineer has given written consent. Copies of the documents submitted to the client prepared by the Architect/Engineer may be used as they were intended, once, and on the same site and project.

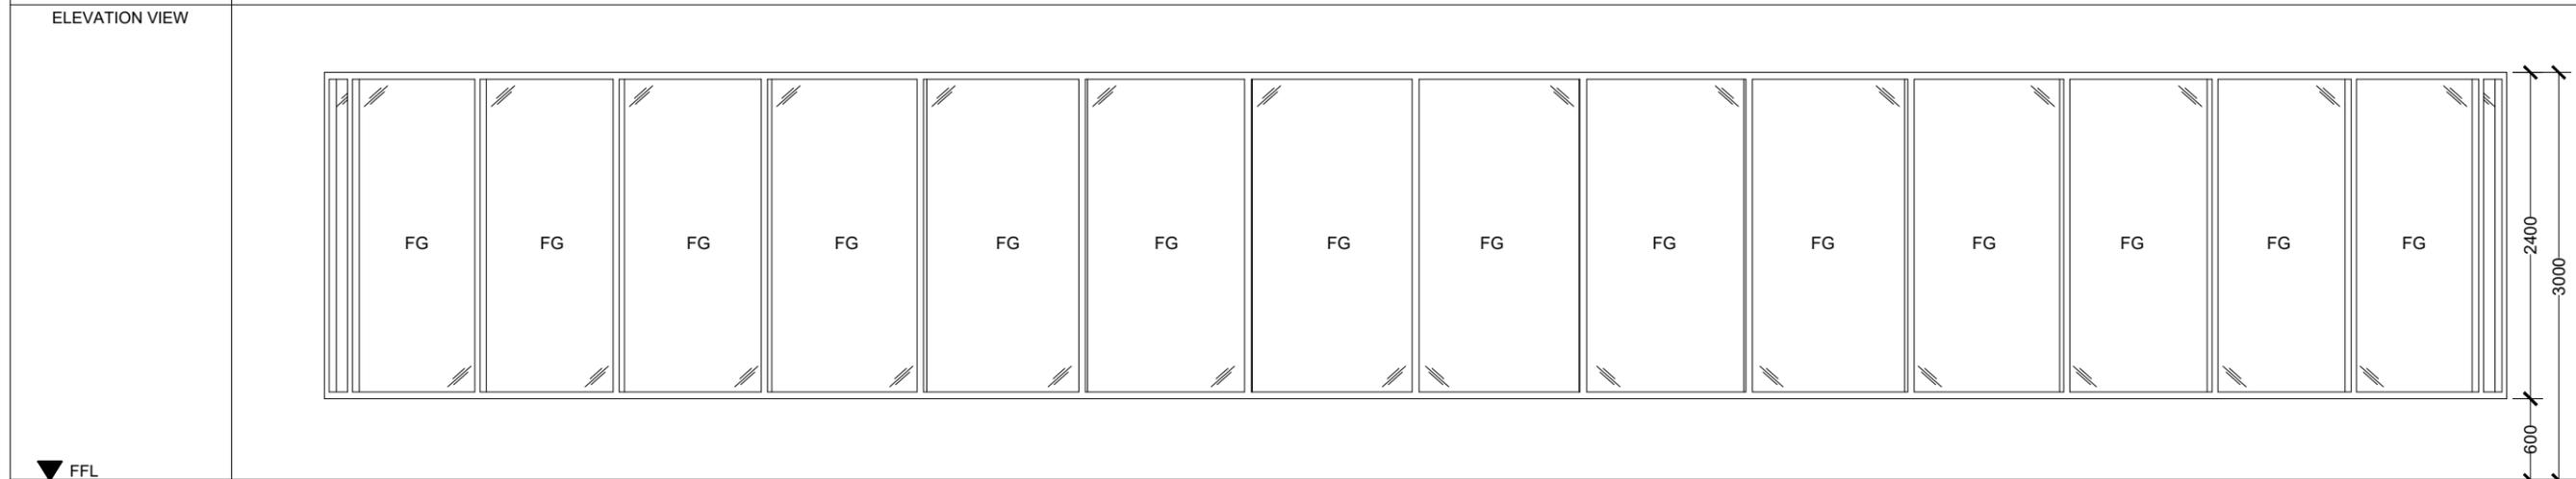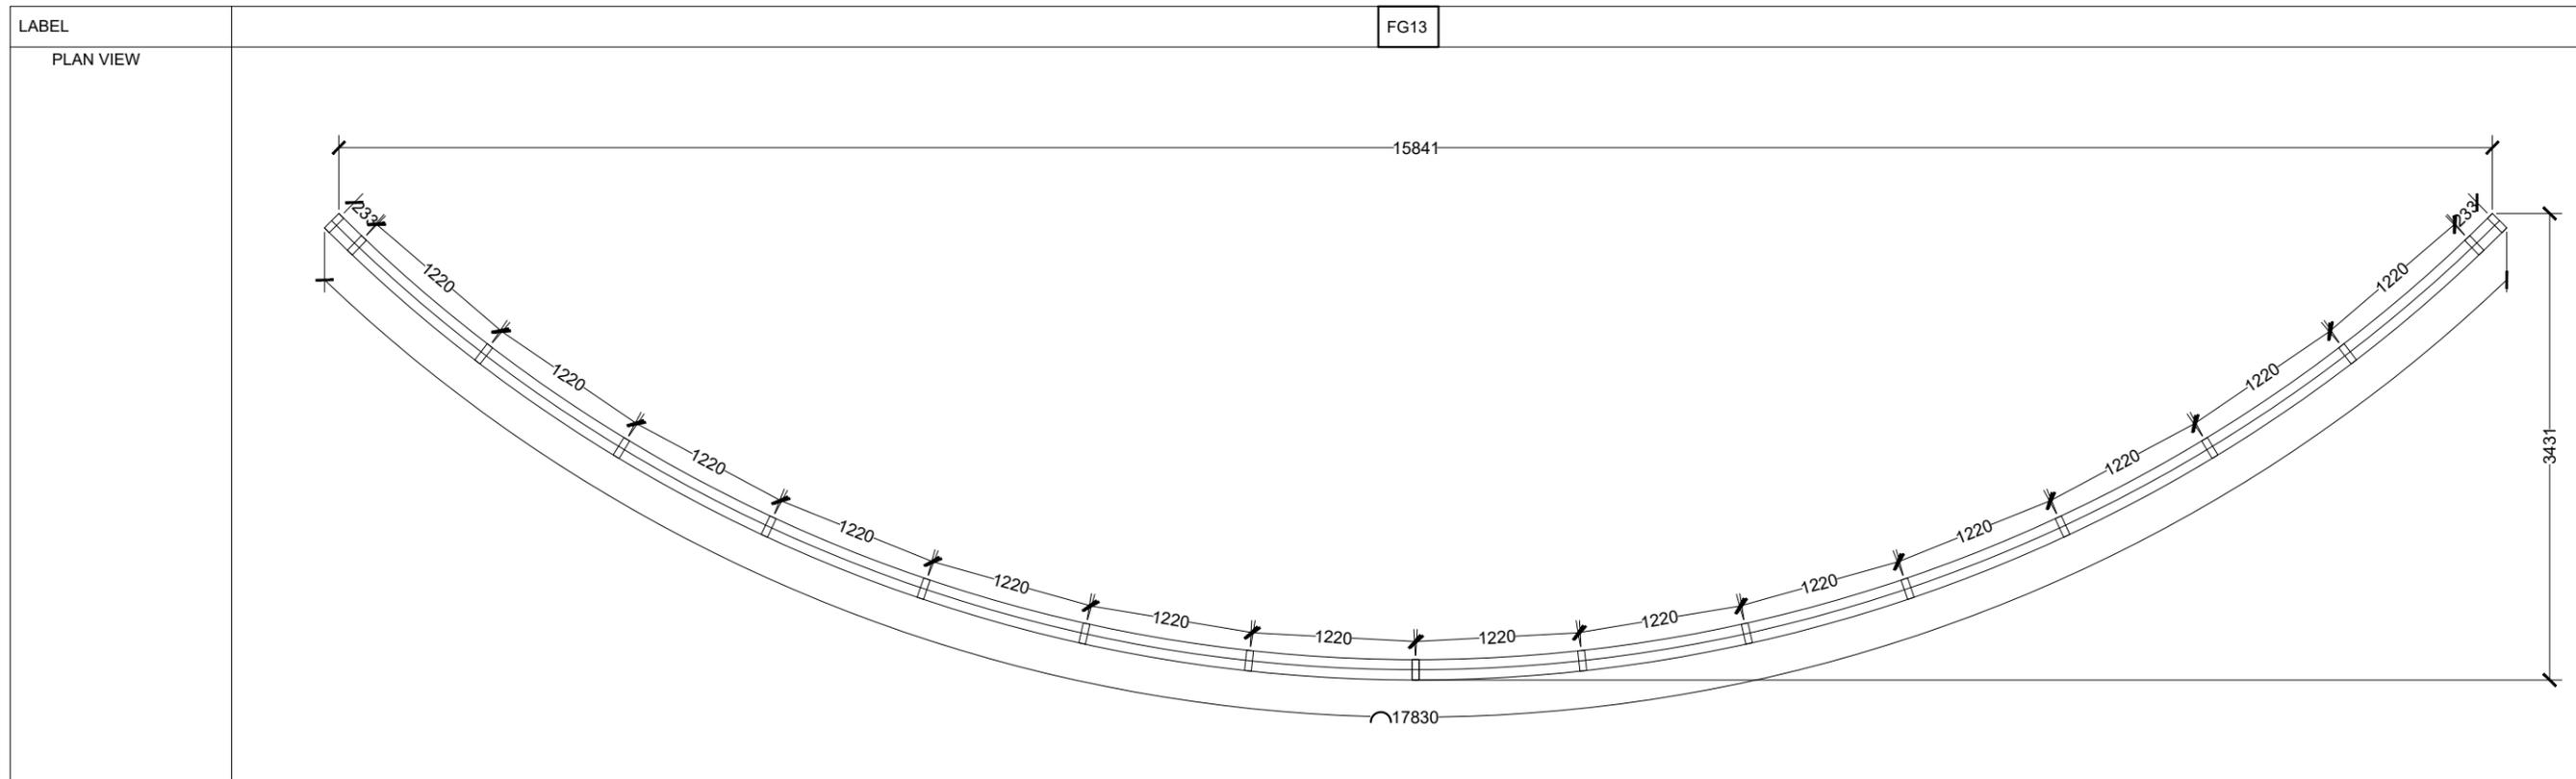

DESCRIPTION	CURVED FIXED GLASS SET 13
DOOR FRAME	POWDER COATED ALUMINUM IN BLACK
DOOR PANEL	LOW-E TEMPERED GLASS
HARDWARE	-
COMMENTS	REFLECTIVE GLASS
LOCATION(S)	ER
NO(S)	1

### DOOR WINDOW SCHEDULE




 <b>MTCC</b> MALDIVES TRANSPORT & CONTRACTING COMPANY PLC <small>SURVEY, DESIGN AND DEVELOPMENT SECTION          CONSTRUCTION AND PROJECTS MANAGEMENT DEPARTMENT,          MTCC TOWER, BODU THAKURUFANANI MAGU, MALE' 20181,          REPUBLIC OF MALDIVES.          PHONE: +(960) 332 6822, FAX: +(960) 333 2835          E-MAIL: design.development@mtcc.com.mv</small>	PROJECT TITLE <b>MID HOSPITAL PROJECT</b>	CLIENT & ADDRESS <b>MINISTRY OF HEALTH</b>	DESIGN ARCHITECT: SURVEYING, DESIGN AND DEVELOPMENT SECTION		<table border="1" style="width: 100%; border-collapse: collapse;"> <thead> <tr> <th>REV</th> <th>DESCRIPTION</th> <th>DATE</th> <th>APPR</th> </tr> </thead> <tbody> <tr><td> </td><td> </td><td> </td><td> </td></tr> </tbody> </table>	REV	DESCRIPTION	DATE	APPR																									SHEET IDENTIFICATION NUMBER <h2 style="margin: 0;">A6.14</h2> SHEET TITLE 49
	REV	DESCRIPTION	DATE	APPR																														
DRAWING TITLE <b>AS GIVEN</b>	PROJECT LOCATION -	ENGINEER: IBRAHIM THOAM	STRUCTURAL CHECKER: ABDULLA RAMEEZ	ARCHITECT: AMINATH ZOONA	ARCHITECTURAL CHECKER: IRFAN WAHEED	PAPER SCALE A3 AS GVN																												
		DRAWN BY: AMINATH SAMAHA	CHECKED BY: HASSAN SHAHULAN	DATE 19-08-2020																														



COPYRIGHT All plans, sketches, drawings, graphic representations and specifications prepared by the Architect(s) & Engineer(s) are instruments of service. The copyright and ownership of both the design and these instruments of service belong to the Architect(s) & Engineer(s) and may not be used for any other project, or sold, or offered for sale by any party other than the Architect/Engineer unless the Architect/Engineer has given written consent. Copies of the documents submitted to the client prepared by the Architect/Engineer may be used as they were intended, once, and on the same site and project.

LABEL	FG14
PLAN VIEW	
ELEVATION VIEW	
▼ FFL	
DESCRIPTION	CURVED FIXED GLASS SET 14
DOOR FRAME	POWDER COATED ALUMINUM IN BLACK
DOOR PANEL	LOW-E TEMPERED GLASS
HARDWARE	-
COMMENTS	REFLECTIVE GLASS
LOCATION(S)	MAIN LOBBY AREA
NO(S)	1

## DOOR WINDOW SCHEDULE

 

<p><b>MTCC</b> MALDIVES TRANSPORT &amp; CONTRACTING COMPANY PLC</p> <p><small>SURVEY, DESIGN AND DEVELOPMENT SECTION CONSTRUCTION AND PROJECTS MANAGEMENT DEPARTMENT MTCC TOWER, BOOBU THAKURUFANNU MAGU, MALE' 20181, REPUBLIC OF MALDIVES. PHONE: + (960) 332 6822, FAX: + (960) 333 2835 E-MAIL: design.development@mtcc.com.mv</small></p>	PROJECT TITLE MID HOSPITAL PROJECT	CLIENT & ADDRESS MINISTRY OF HEALTH	DESIGN ARCHITECT: SURVEYING, DESIGN AND DEVELOPMENT SECTION	REV	DESCRIPTION	DATE	APPR	SHEET IDENTIFICATION NUMBER <b>A6.15</b> SHEET TITLE 50
	DRAWING TITLE AS GIVEN	PROJECT LOCATION -	ENGINEER: IBRAHIM THOAM	STRUCTURAL CHECKER: ABDULLA RAMEEZ				
			ARCHITECT: AMINATH ZOONA					
			DRAWN BY: AMINATH SAMAHA	ARCHITECTURAL CHECKER: IRFAN WAHEED	PAPER A3	SCALE AS GVN		
				CHECKED BY: HASSAN SHAHULAN	DATE 19-08-2020			

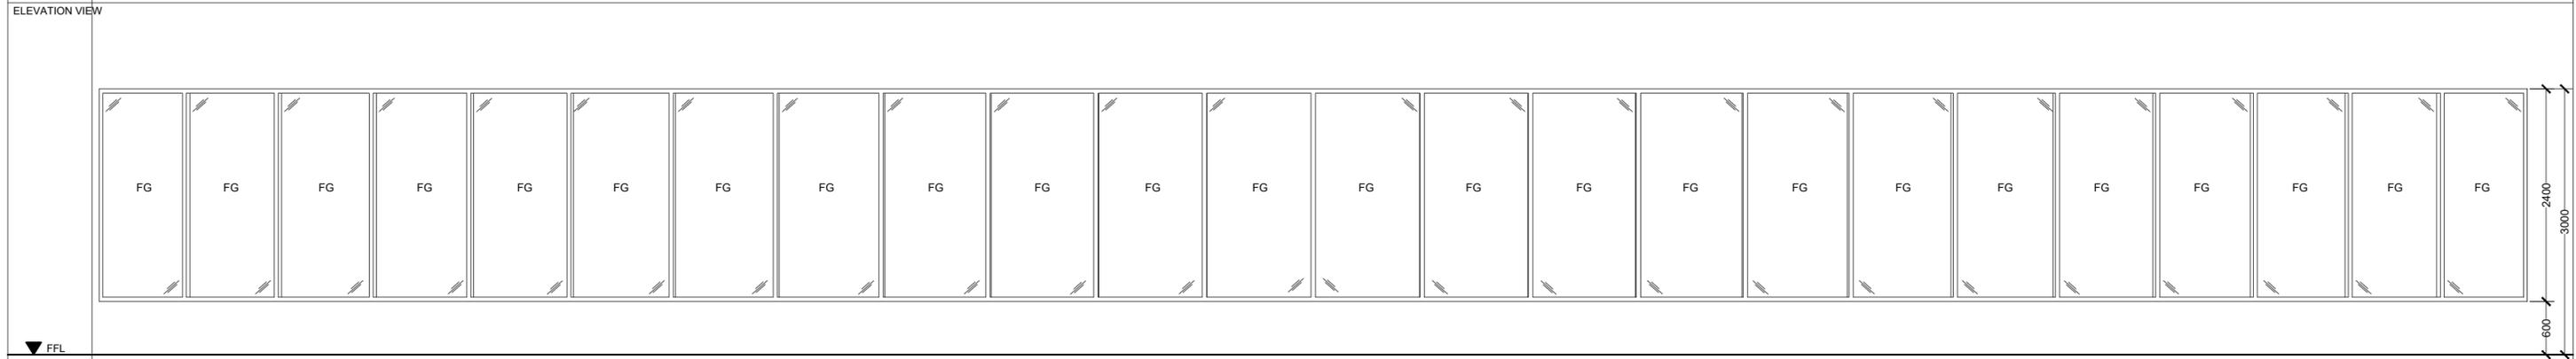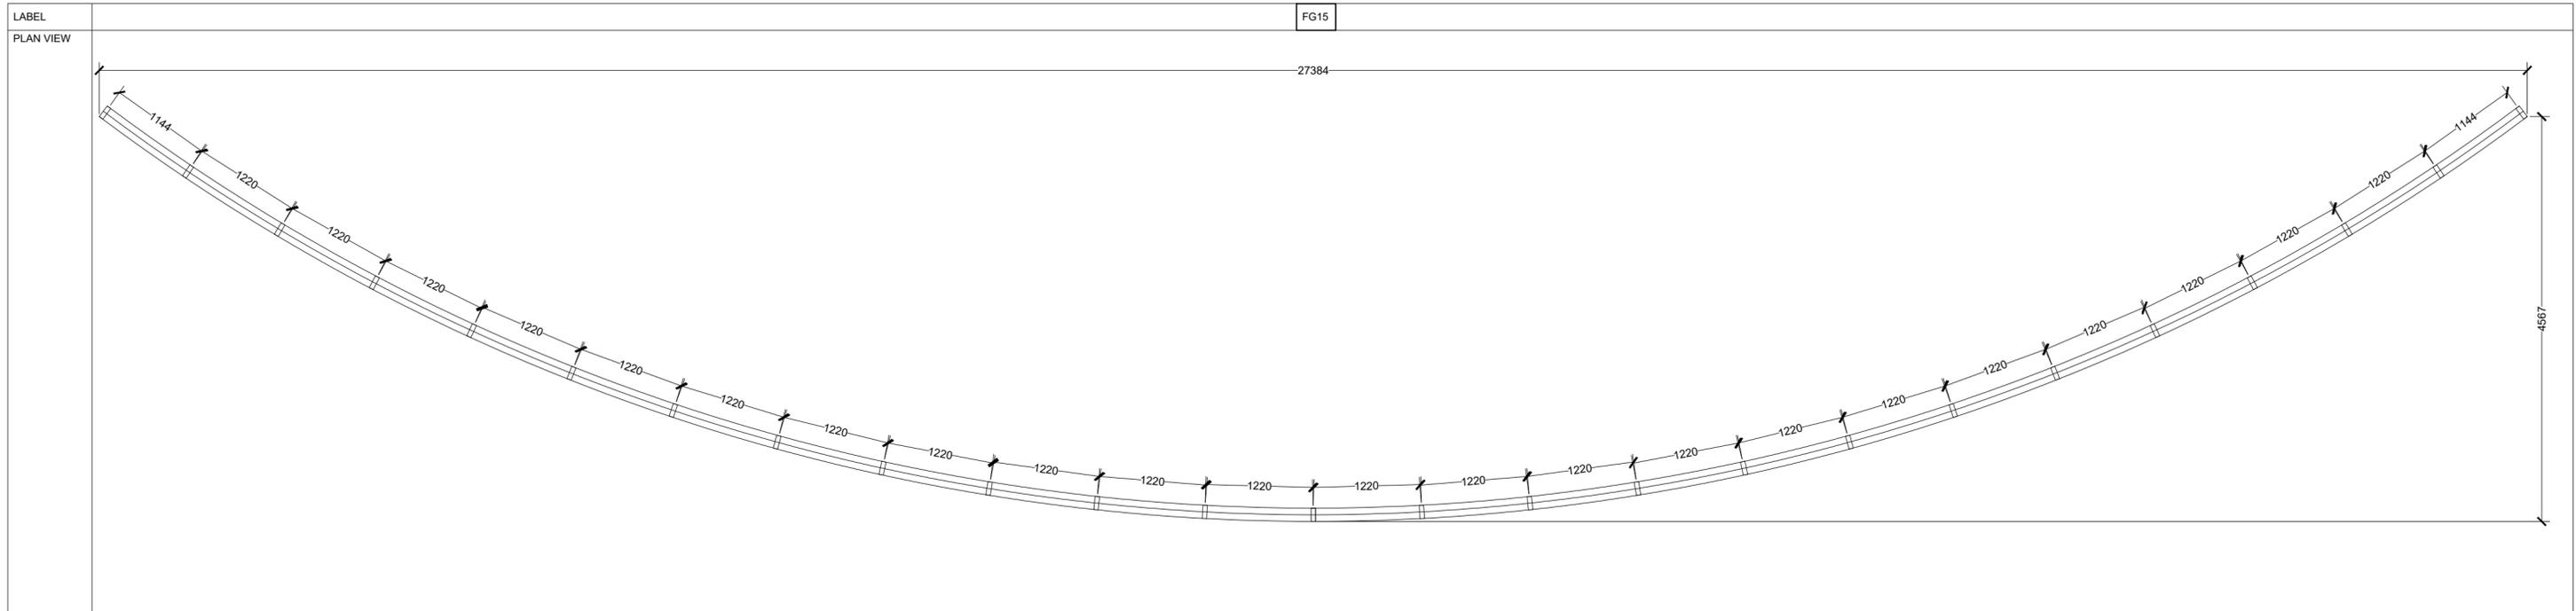

▼ FFL

DESCRIPTION	CURVED FIXED GLASS SET 15
DOOR FRAME	POWDER COATED ALUMINUM IN BLACK
DOOR PANEL	LOW-E TEMPERED GLASS
HARDWARE	-
COMMENTS	REFLECTIVE GLASS
LOCATION(S)	WAITING AREA
NO(S)	1

**DOOR WINDOW SCHEDULE**

SCALE 1:50  
0 0.25 0.5 1 2 METERS

	PROJECT TITLE MID HOSPITAL PROJECT	CLIENT & ADDRESS MINISTRY OF HEALTH	DESIGN ARCHITECT: SURVEYING, DESIGN AND DEVELOPMENT SECTION	REV	DESCRIPTION	DATE	APPR	SHEET IDENTIFICATION NUMBER <b>A6.16</b> SHEET TITLE 51
	DRAWING TITLE AS GIVEN	PROJECT LOCATION -	ENGINEER: IBRAHIM THOAM	STRUCTURAL CHECKER: ABDULLA RAMEEZ				
			ARCHITECT: AMINATH ZOONA	ARCHITECTURAL CHECKER: IRFAN WAHEED	PAPER A3	SCALE AS GVN		
			DRAWN BY: AMINATH SAMAHA	CHECKED BY: HASSAN SHAHULAN	DATE 19-08-2020			

COPYRIGHT All plans, sketches, drawings, graphic representations and specifications prepared by the Architect(s) & Engineer(s) are instruments of service. The copyright and ownership of both the design and these instruments of service belong to the Architect(s) & Engineer(s) and may not be used for any other project, or sold, or offered for sale by any party other than the Architect/Engineer unless the Architect/Engineer has given written consent. Copies of the documents submitted to the client prepared by the Architect/Engineer may be used as they were intended, once, and on the same site and project.



3D VISUALS

 <b>MTCC</b> MALDIVES TRANSPORT & CONTRACTING COMPANY PLC <small>SURVEY, DESIGN AND DEVELOPMENT SECTION          CONSTRUCTION AND PROJECTS MANAGEMENT DEPARTMENT,          MTCC TOWER, 6500 THAKURUPPANAI MAGU, MALE' 20181,          REPUBLIC OF MALDIVES.          PHONE: + (960) 332 6822, FAX: + (960) 333 2835          E-MAIL: design.development@mtcc.com.mv</small>	PROJECT TITLE <b>MID HOSPITAL          PROJECT</b>	CLIENT & ADDRESS <b>MINISTRY OF HEALTH</b>	DESIGN ARCHITECT: SURVEYING, DESIGN AND DEVELOPMENT SECTION		REV DESCRIPTION DATE APPR	SHEET IDENTIFICATION NUMBER <b>A8.01</b> SHEET TITLE 52
	DRAWING TITLE <b>AS GIVEN</b>	PROJECT LOCATION	ENGINEER: IBRAHIM THOAM	STRUCTURAL CHECKER: ABDULLA RAMEEZ	PAPER A3	
			ARCHITECT: AMINATH ZOONA	ARCHITECTURAL CHECKER: IRFAN WAHEED	DATE 11-06-2020	
			DRAWN BY: HASSAN SHAHULAN	CHECKED BY: AMINATH SAMAHA		

COPYRIGHT All plans, sketches, drawings, graphic representations and specifications prepared by the Architect(s) & Engineer(s) are instruments of service. The copyright and ownership of both the design and these instruments of service belong to the Architect(s) & Engineer(s) and may not be used for any other project, or sold, or offered for sale by any party other than the Architect/Engineer unless the Architect/Engineer has given written consent. Copies of the documents submitted to the client prepared by the Architect/Engineer may be used as they were intended, once, and on the same site and project.



3D VISUALS

 <b>MTCC</b> <b>MALDIVES TRANSPORT &amp; CONTRACTING COMPANY PLC</b> <small>SURVEY, DESIGN AND DEVELOPMENT SECTION          CONSTRUCTION AND PROJECTS MANAGEMENT DEPARTMENT          MTCC TOWER, 6500 THAKURUPPANAU, MALE' 20181,          REPUBLIC OF MALDIVES.          PHONE: +(960) 332 6822 FAX: +(960) 333 2835          E-MAIL: design.development@mtcc.com.mv</small>	PROJECT TITLE <b>MID HOSPITAL PROJECT</b>	CLIENT & ADDRESS <b>MINISTRY OF HEALTH</b>	DESIGN ARCHITECT: SURVEYING, DESIGN AND DEVELOPMENT SECTION		<table border="1"> <thead> <tr> <th>REV</th> <th>DESCRIPTION</th> <th>DATE</th> <th>APPR</th> </tr> </thead> <tbody> <tr><td> </td><td> </td><td> </td><td> </td></tr> </tbody> </table>	REV	DESCRIPTION	DATE	APPR																													SHEET IDENTIFICATION NUMBER <b>A8.02</b> SHEET TITLE 53
	REV	DESCRIPTION	DATE	APPR																																		
DRAWING TITLE <b>AS GIVEN</b>	PROJECT LOCATION	ENGINEER: IBRAHIM THOAM	STRUCTURAL CHECKER: ABDULLA RAMEEZ	ARCHITECTURAL CHECKER: IRFAN WAHEED	PAPER SCALE A3 AS GVN																																	
			ARCHITECT: AMINATH ZOONA	CHECKED BY: AMINATH SAMAHA	DATE 11-06-2020																																	


COPYRIGHT All plans, sketches, drawings, graphic representations and specifications prepared by the Architect(s) & Engineer(s) are instruments of service. The copyright and ownership of both the design and these instruments of service belong to the Architect(s) & Engineer(s) and may not be used for any other project, or sold, or offered for sale by any party other than the Architect/Engineer unless the Architect/Engineer has given written consent. Copies of the documents submitted to the client prepared by the Architect/Engineer may be used as they were intended, once, and on the same site and project.



3D VISUALS

 <b>MTCC</b> <b>MALDIVES TRANSPORT &amp; CONTRACTING COMPANY PLC</b> <small>SURVEY, DESIGN AND DEVELOPMENT SECTION          CONSTRUCTION AND PROJECTS MANAGEMENT DEPARTMENT          MTCC TOWER, 600/1 THAKURUPPANAI MAGU, MALE' 20181,          REPUBLIC OF MALDIVES.          PHONE: +(960) 332 6822 FAX: +(960) 333 2835          E-MAIL: design.development@mtcc.com.mv</small>	PROJECT TITLE <b>MID HOSPITAL PROJECT</b>	CLIENT & ADDRESS <b>MINISTRY OF HEALTH</b>	DESIGN ARCHITECT: SURVEYING, DESIGN AND DEVELOPMENT SECTION		<table border="1"> <thead> <tr> <th>REV</th> <th>DESCRIPTION</th> <th>DATE</th> <th>APPR</th> </tr> </thead> <tbody> <tr><td> </td><td> </td><td> </td><td> </td></tr> </tbody> </table>	REV	DESCRIPTION	DATE	APPR																													SHEET IDENTIFICATION NUMBER <b>A8.03</b> SHEET TITLE 54
	REV	DESCRIPTION	DATE	APPR																																		
DRAWING TITLE <b>AS GIVEN</b>	PROJECT LOCATION	ENGINEER: IBRAHIM THOAM	STRUCTURAL CHECKER: ABDULLA RAMEEZ	ARCHITECT: AMINATH ZOONA	ARCHITECTURAL CHECKER: IRFAN WAHEED	PAPER A3	SCALE AS GVN																															
			DRAWN BY: HASSAN SHAHULAN	CHECKED BY: AMINATH SAMAHA	DATE 11-06-2020																																	

COPYRIGHT All plans, sketches, drawings, graphic representations and specifications prepared by the Architect(s) & Engineer(s) are instruments of service. The copyright and ownership of both the design and these instruments of service belong to the Architect(s) & Engineer(s) and may not be used for any other project, or sold, or offered for sale by any party other than the Architect/Engineer unless the Architect/Engineer has given written consent. Copies of the documents submitted to the client prepared by the Architect/Engineer may be used as they were intended, once, and on the same site and project.

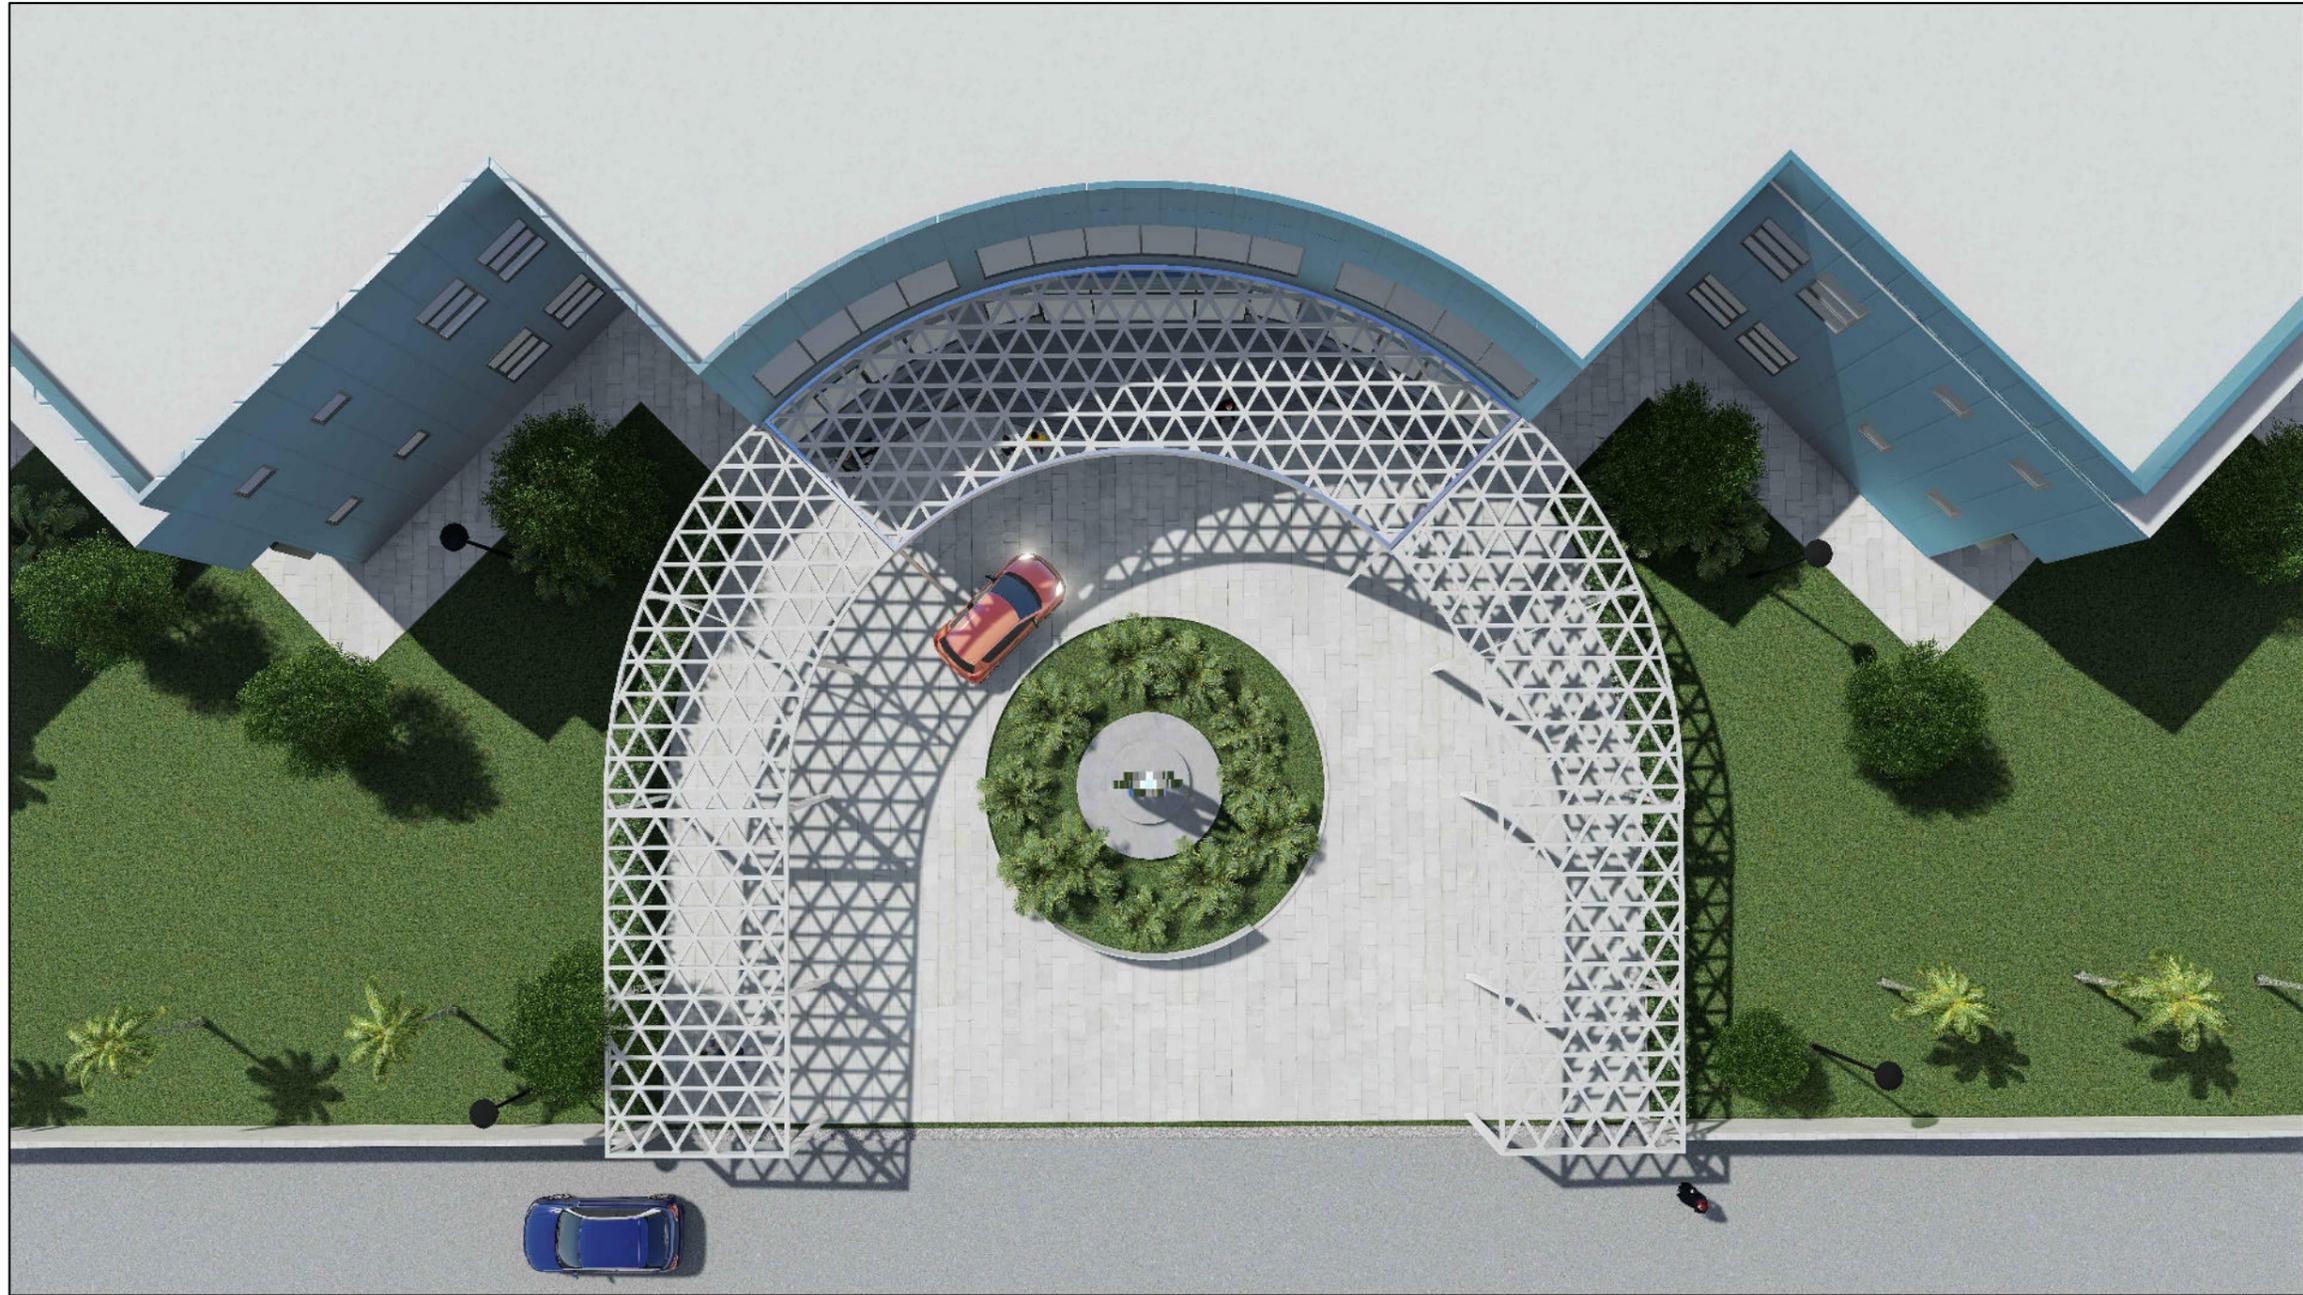

### 3D VISUALS

 <b>MTCC</b> <b>MALDIVES TRANSPORT &amp; CONTRACTING COMPANY PLC</b> <small>SURVEY, DESIGN AND DEVELOPMENT SECTION          CONSTRUCTION AND PROJECTS MANAGEMENT DEPARTMENT,          MFCG TOWER, 6500 THAKURUPPAANI MAGU, MALÉ 20181,          REPUBLIC OF MALDIVES.          PHONE: + (960) 332 6822 FAX: + (960) 333 2835          E-MAIL: design.development@mtcc.com.mv</small>	PROJECT TITLE <b>MID HOSPITAL PROJECT</b>	CLIENT & ADDRESS <b>MINISTRY OF HEALTH</b>	DESIGN ARCHITECT: SURVEYING, DESIGN AND DEVELOPMENT SECTION		REV DESCRIPTION DATE APPR	SHEET IDENTIFICATION NUMBER <b>A8.04</b> SHEET TITLE 55
	DRAWING TITLE <b>AS GIVEN</b>	PROJECT LOCATION	ENGINEER: IBRAHIM THOAM	STRUCTURAL CHECKER: ABDULLA RAMEEZ	PAPER A3	
			ARCHITECT: AMINATH ZOONA	ARCHITECTURAL CHECKER: IRFAN WAHEED	DATE 11-06-2020	
			DRAWN BY: HASSAN SHAHULAN	CHECKED BY: AMINATH SAMAHA		

COPYRIGHT All plans, sketches, drawings, graphic representations and specifications prepared by the Architect(s) & Engineer(s) are instruments of service. The copyright and ownership of both the design and these instruments of service belong to the Architect(s) & Engineer(s) and may not be used for any other project, or sold, or offered for sale by any party other than the Architect/Engineer unless the Architect/Engineer has given written consent. Copies of the documents submitted to the client prepared by the Architect/Engineer may be used as they were intended, once, and on the same site and project.



3D VISUALS

 <b>MTCC</b> <b>MALDIVES TRANSPORT &amp; CONTRACTING COMPANY PLC</b> <small>SURVEY, DESIGN AND DEVELOPMENT SECTION          CONSTRUCTION AND PROJECTS MANAGEMENT DEPARTMENT          MTCC TOWER, 6500 THAKURUPPANAUNU MAGU, MALE' 20181,          REPUBLIC OF MALDIVES.          PHONE: +(960) 332 6822 FAX: +(960) 333 2835          E-MAIL: design.development@mtcc.com.mv</small>	PROJECT TITLE <b>MID HOSPITAL PROJECT</b>	CLIENT & ADDRESS <b>MINISTRY OF HEALTH</b>	DESIGN ARCHITECT: SURVEYING, DESIGN AND DEVELOPMENT SECTION		<table border="1"> <thead> <tr> <th>REV</th> <th>DESCRIPTION</th> <th>DATE</th> <th>APPR</th> </tr> </thead> <tbody> <tr><td> </td><td> </td><td> </td><td> </td></tr> </tbody> </table>	REV	DESCRIPTION	DATE	APPR																													SHEET IDENTIFICATION NUMBER <b>A8.05</b> SHEET TITLE 56
	REV	DESCRIPTION	DATE	APPR																																		
DRAWING TITLE <b>AS GIVEN</b>	PROJECT LOCATION	ENGINEER: IBRAHIM THOAM	STRUCTURAL CHECKER: ABDULLA RAMEEZ	PAPER SCALE A3 AS GVN																																		
			ARCHITECT: AMINATH ZOONA	ARCHITECTURAL CHECKER: IRFAN WAHEED	DATE 11-06-2020																																	
			DRAWN BY: HASSAN SHAHULAN	CHECKED BY: AMINATH SAMAHA																																		

COPYRIGHT All plans, sketches, drawings, graphic representations and specifications prepared by the Architect(s) & Engineer(s) are instruments of service. The copyright and ownership of both the design and these instruments of service belong to the Architect(s) & Engineer(s) and may not be used for any other project, or sold, or offered for sale by any party other than the Architect/Engineer unless the Architect/Engineer has given written consent. Copies of the documents submitted to the client prepared by the Architect/Engineer may be used as they were intended, once, and on the same site and project.



3D VISUALS

 <b>MTCC</b> MALDIVES TRANSPORT & CONTRACTING COMPANY PLC <small>SURVEY, DESIGN AND DEVELOPMENT SECTION          CONSTRUCTION AND PROJECTS MANAGEMENT DEPARTMENT          MTCC TOWER, 6500 THAKURUPPANAU, MALE' 20181,          REPUBLIC OF MALDIVES.          PHONE: + (960) 332 6822, FAX: + (960) 333 2835          E-MAIL: design.development@mtcc.com.mv</small>	PROJECT TITLE <b>MID HOSPITAL          PROJECT</b>	CLIENT & ADDRESS <b>MINISTRY OF HEALTH</b>	DESIGN ARCHITECT: SURVEYING, DESIGN AND DEVELOPMENT SECTION		REV DESCRIPTION DATE APPR	SHEET IDENTIFICATION NUMBER <b>A8.06</b> SHEET TITLE 57
	DRAWING TITLE <b>AS GIVEN</b>	PROJECT LOCATION	ENGINEER: IBRAHIM THOAM	STRUCTURAL CHECKER: ABDULLA RAMEEZ	PAPER A3	
			ARCHITECT: AMINATH ZOONA	ARCHITECTURAL CHECKER: IRFAN WAHEED	DATE 11-06-2020	
			DRAWN BY: HASSAN SHAHULAN	CHECKED BY: AMINATH SAMAHA		

COPYRIGHT All plans, sketches, drawings, graphic representations and specifications prepared by the Architect(s) & Engineer(s) are instruments of service. The copyright and ownership of both the design and these instruments of service belong to the Architect(s) & Engineer(s) and may not be used for any other project, or sold, or offered for sale by any party other than the Architect/Engineer unless the Architect/Engineer has given written consent. Copies of the documents submitted to the client prepared by the Architect/Engineer may be used as they were intended, once, and on the same site and project.



3D VISUALS

 <b>MTCC</b> <b>MALDIVES TRANSPORT &amp; CONTRACTING COMPANY PLC</b> <small>SURVEY, DESIGN AND DEVELOPMENT SECTION          CONSTRUCTION AND PROJECTS MANAGEMENT DEPARTMENT          MTCC TOWER, 6500 THAKURUPPANA MAGU, MALE 20181,          REPUBLIC OF MALDIVES.          PHONE: + (960) 332 6822, FAX: + (960) 333 2835          E-MAIL: design.development@mtcc.com.mv</small>	PROJECT TITLE <b>MID HOSPITAL PROJECT</b>	CLIENT & ADDRESS <b>MINISTRY OF HEALTH</b>	DESIGN ARCHITECT: SURVEYING, DESIGN AND DEVELOPMENT SECTION		REV DESCRIPTION DATE APPR	SHEET IDENTIFICATION NUMBER <b>A8.07</b> SHEET TITLE 58
	DRAWING TITLE <b>AS GIVEN</b>	PROJECT LOCATION	ENGINEER: IBRAHIM THOAM	STRUCTURAL CHECKER: ABDULLA RAMEEZ	PAPER A3	
			ARCHITECT: AMINATH ZOONA	ARCHITECTURAL CHECKER: IRFAN WAHEED	DATE 11-06-2020	
			DRAWN BY: HASSAN SHAHULAN	CHECKED BY: AMINATH SAMAHA		

COPYRIGHT All plans, sketches, drawings, graphic representations and specifications prepared by the Architect(s) & Engineer(s) are instruments of service. The copyright and ownership of both the design and these instruments of service belong to the Architect(s) & Engineer(s) and may not be used for any other project, or sold, or offered for sale by any party other than the Architect/Engineer unless the Architect/Engineer has given written consent. Copies of the documents submitted to the client prepared by the Architect/Engineer may be used as they were intended, once, and on the same site and project.



3D VISUALS

 <b>MTCC</b> MALDIVES TRANSPORT & CONTRACTING COMPANY PLC <small>SURVEY, DESIGN AND DEVELOPMENT SECTION          CONSTRUCTION AND PROJECTS MANAGEMENT DEPARTMENT,          MFCG TOWER, 6500 THAKURUPPANAU MAGU, MALÉ 20181,          REPUBLIC OF MALDIVES.          PHONE: + (960) 332 6822 FAX: + (960) 333 2835          E-MAIL: design.development@mtcc.com.mv</small>	PROJECT TITLE <b>MID HOSPITAL PROJECT</b>	CLIENT & ADDRESS <b>MINISTRY OF HEALTH</b>	DESIGN ARCHITECT: SURVEYING, DESIGN AND DEVELOPMENT SECTION		REV DESCRIPTION DATE APPR	SHEET IDENTIFICATION NUMBER <b>A8.08</b> SHEET TITLE 59
	DRAWING TITLE <b>AS GIVEN</b>	PROJECT LOCATION	ENGINEER: IBRAHIM THOAM	STRUCTURAL CHECKER: ABDULLA RAMEEZ	ARCHITECTURAL CHECKER: IRFAN WAHEED	
			ARCHITECT: AMINATH ZOONA	CHECKED BY: AMINATH SAMAHA	DATE 11-06-2020	

COPYRIGHT All plans, sketches, drawings, graphic representations and specifications prepared by the Architect(s) & Engineer(s) are instruments of service. The copyright and ownership of both the design and these instruments of service belong to the Architect(s) & Engineer(s) and may not be used for any other project, or sold, or offered for sale by any party other than the Architect/Engineer unless the Architect/Engineer has given written consent. Copies of the documents submitted to the client prepared by the Architect/Engineer may be used as they were intended, once and on the same site and project.




3D VISUALS

 <b>MTCC</b> MALDIVES TRANSPORT & CONTRACTING COMPANY PLC <small>SURVEY, DESIGN AND DEVELOPMENT SECTION          CONSTRUCTION AND PROJECTS MANAGEMENT DEPARTMENT,          MFCG TOWER, 6500 THAKURUPPANAUNU MAGU, MALE' 20181,          REPUBLIC OF MALDIVES.          PHONE: +(960) 332 6822 FAX: +(960) 333 2835          E-MAIL: design.development@mtcc.com.mv</small>	PROJECT TITLE <b>MID HOSPITAL          PROJECT</b>	CLIENT & ADDRESS <b>MINISTRY OF HEALTH</b>	DESIGN ARCHITECT: SURVEYING, DESIGN AND DEVELOPMENT SECTION		REV DESCRIPTION DATE APPR	SHEET IDENTIFICATION NUMBER <b>A8.09</b> SHEET TITLE 60
	DRAWING TITLE <b>AS GIVEN</b>	PROJECT LOCATION	ENGINEER: IBRAHIM THOAM	STRUCTURAL CHECKER: ABDULLA RAMEEZ	PAPER A3	
			ARCHITECT: AMINATH ZOONA	ARCHITECTURAL CHECKER: IRFAN WAHEED	DATE 11-06-2020	
			DRAWN BY: HASSAN SHAHULAN	CHECKED BY: AMINATH SAMAHA		

COPYRIGHT All plans, sketches, drawings, graphic representations and specifications prepared by the Architect(s) & Engineer(s) are instruments of service. The copyright and ownership of both the design and these instruments of service belong to the Architect(s) & Engineer(s) and may not be used for any other project, or sold, or offered for sale by any party other than the Architect/Engineer unless the Architect/Engineer has given written consent. Copies of the documents submitted to the client prepared by the Architect/Engineer may be used as they were intended, once, and on the same site and project.


FOUNDATION DEPTH: 1500mm  
 IMPORTANT NOTE: FOUNDATIONS DESIGNED FOR  
 DEVELOPMENT WITH CONSTRUCTION ACCORDING TO PERMITS

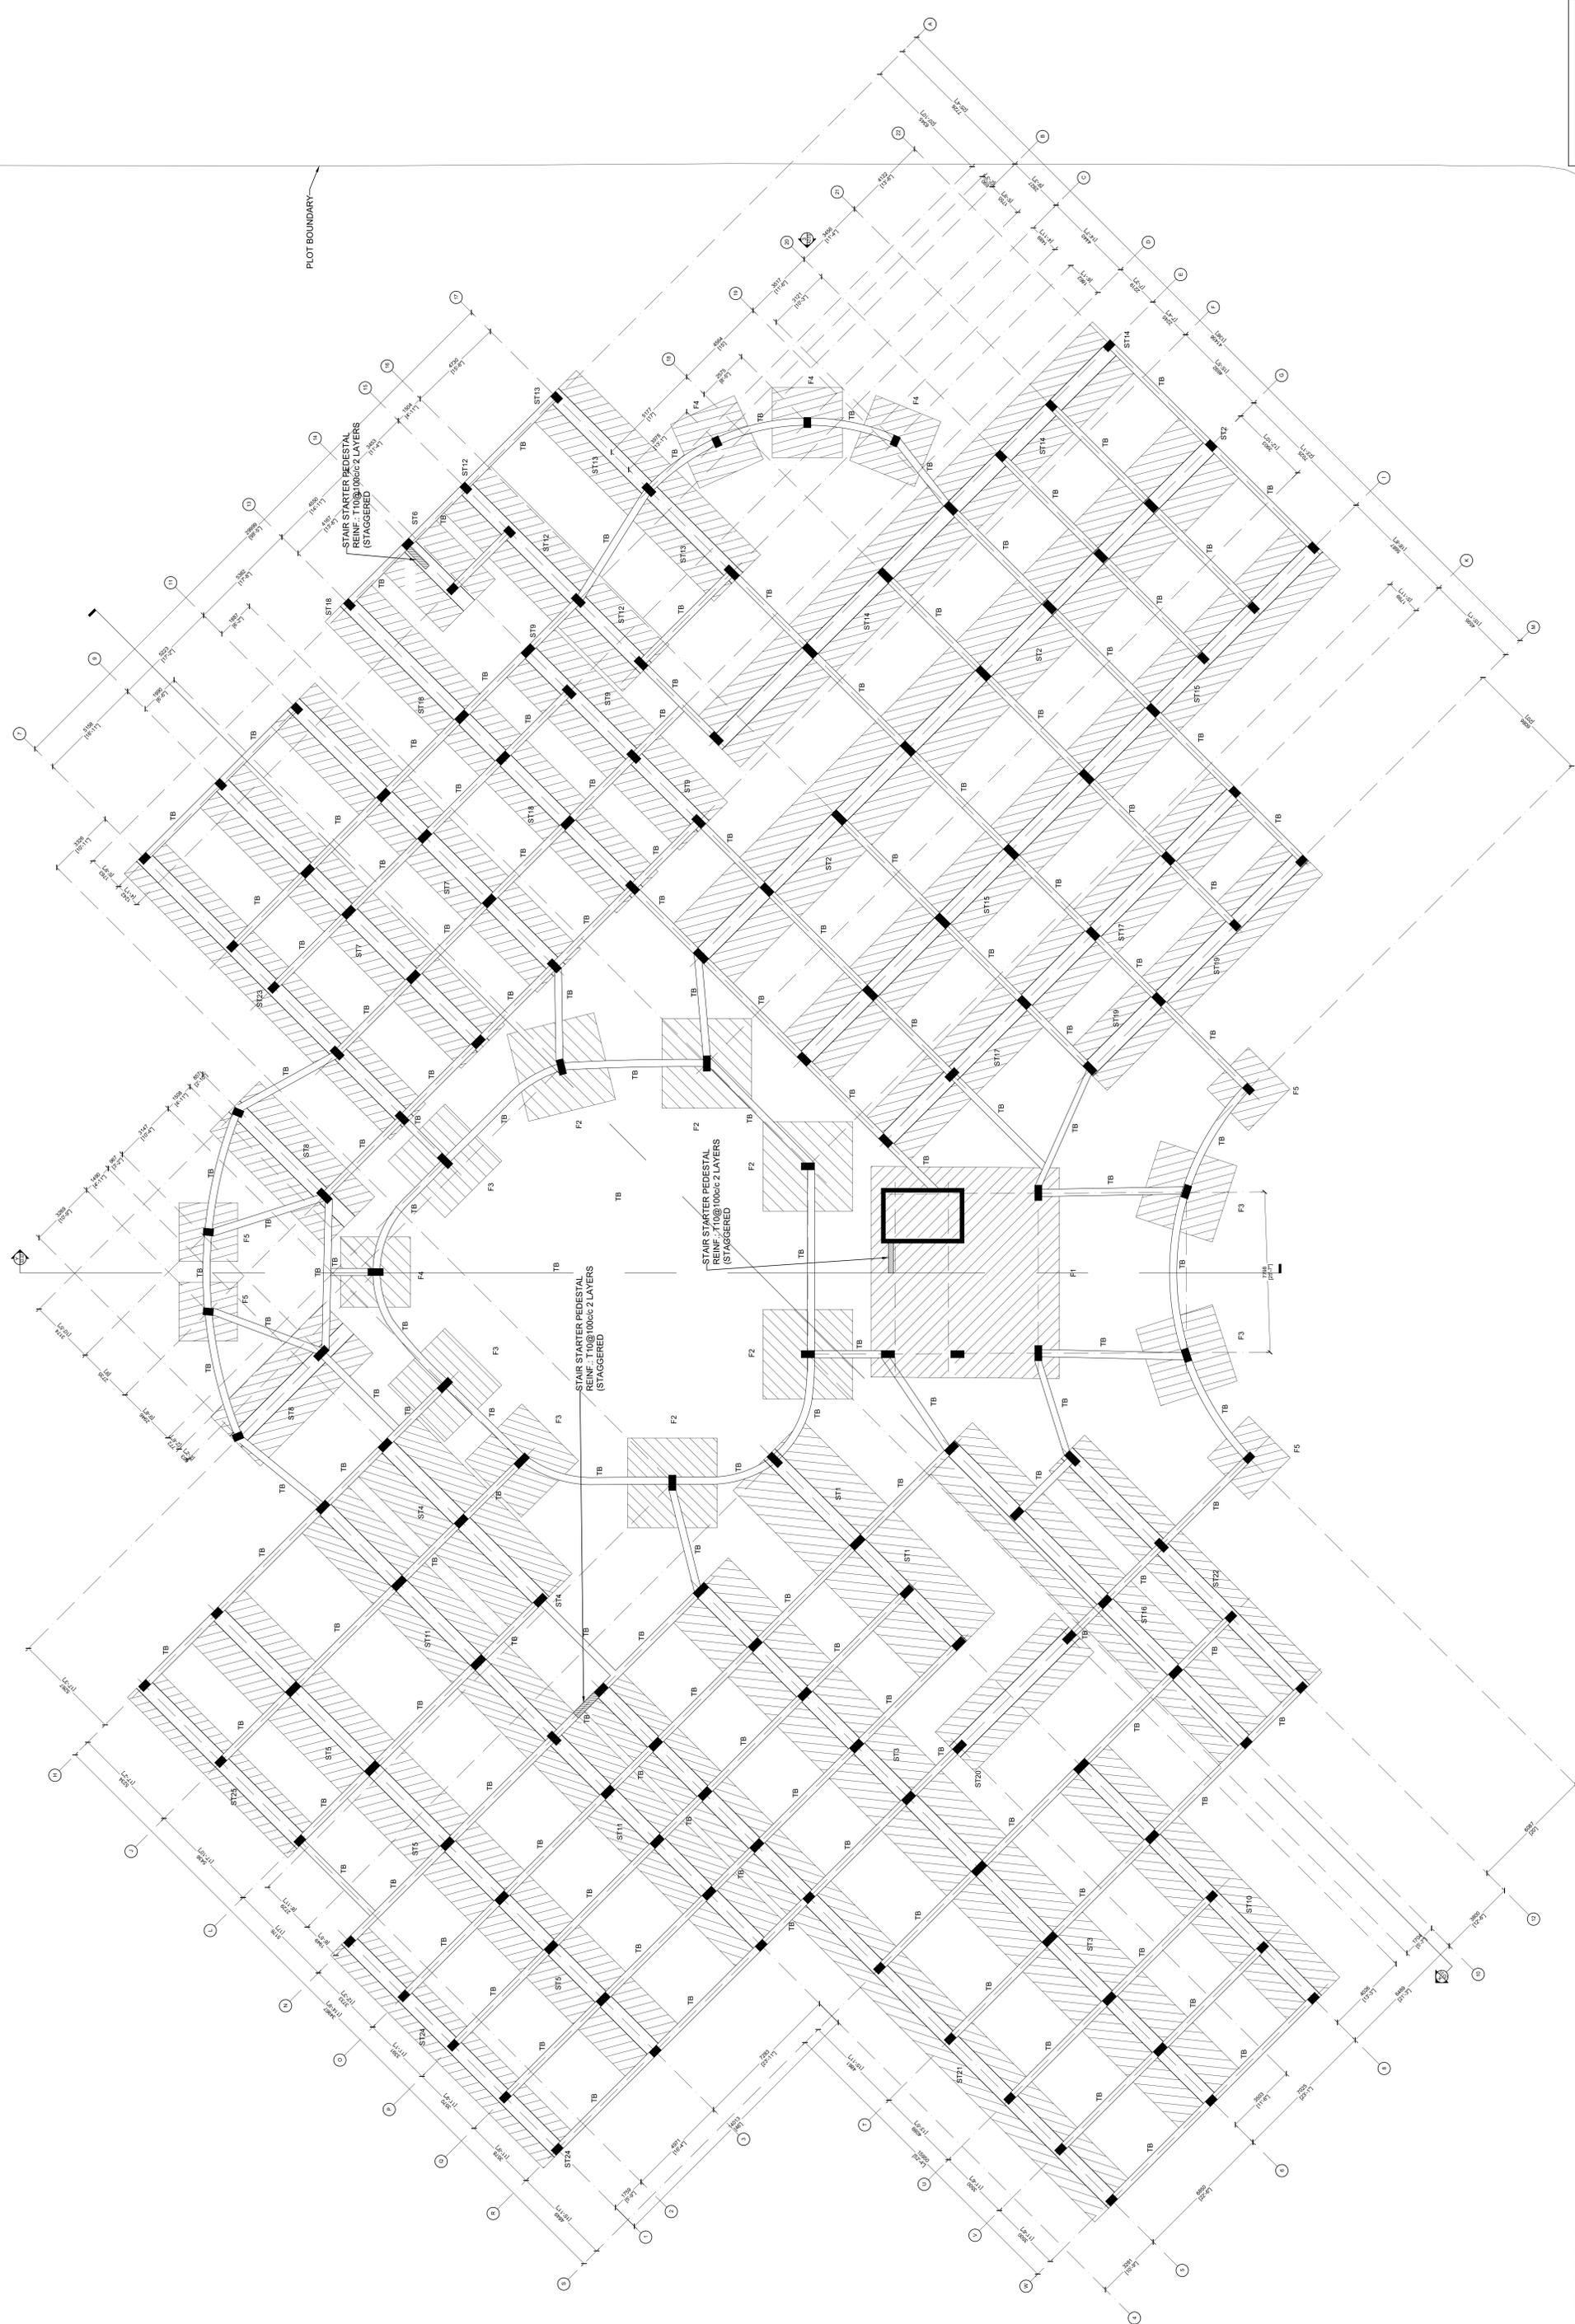

FOUNDATION PLAN  
 SCALE: 1:100


	PROJECT: [Project Name] CLIENT: [Client Name] DATE: [Date]	DRAWN BY: [Name] CHECKED BY: [Name] APPROVED BY: [Name]	SHEET NO: [Number] TOTAL SHEETS: [Total]
	FOUNDATION DEPTH: 1500mm IMPORTANT NOTE: FOUNDATIONS DESIGNED FOR DEVELOPMENT WITH CONSTRUCTION ACCORDING TO PERMITS	FOUNDATION PLAN SCALE: 1:100	S1.01



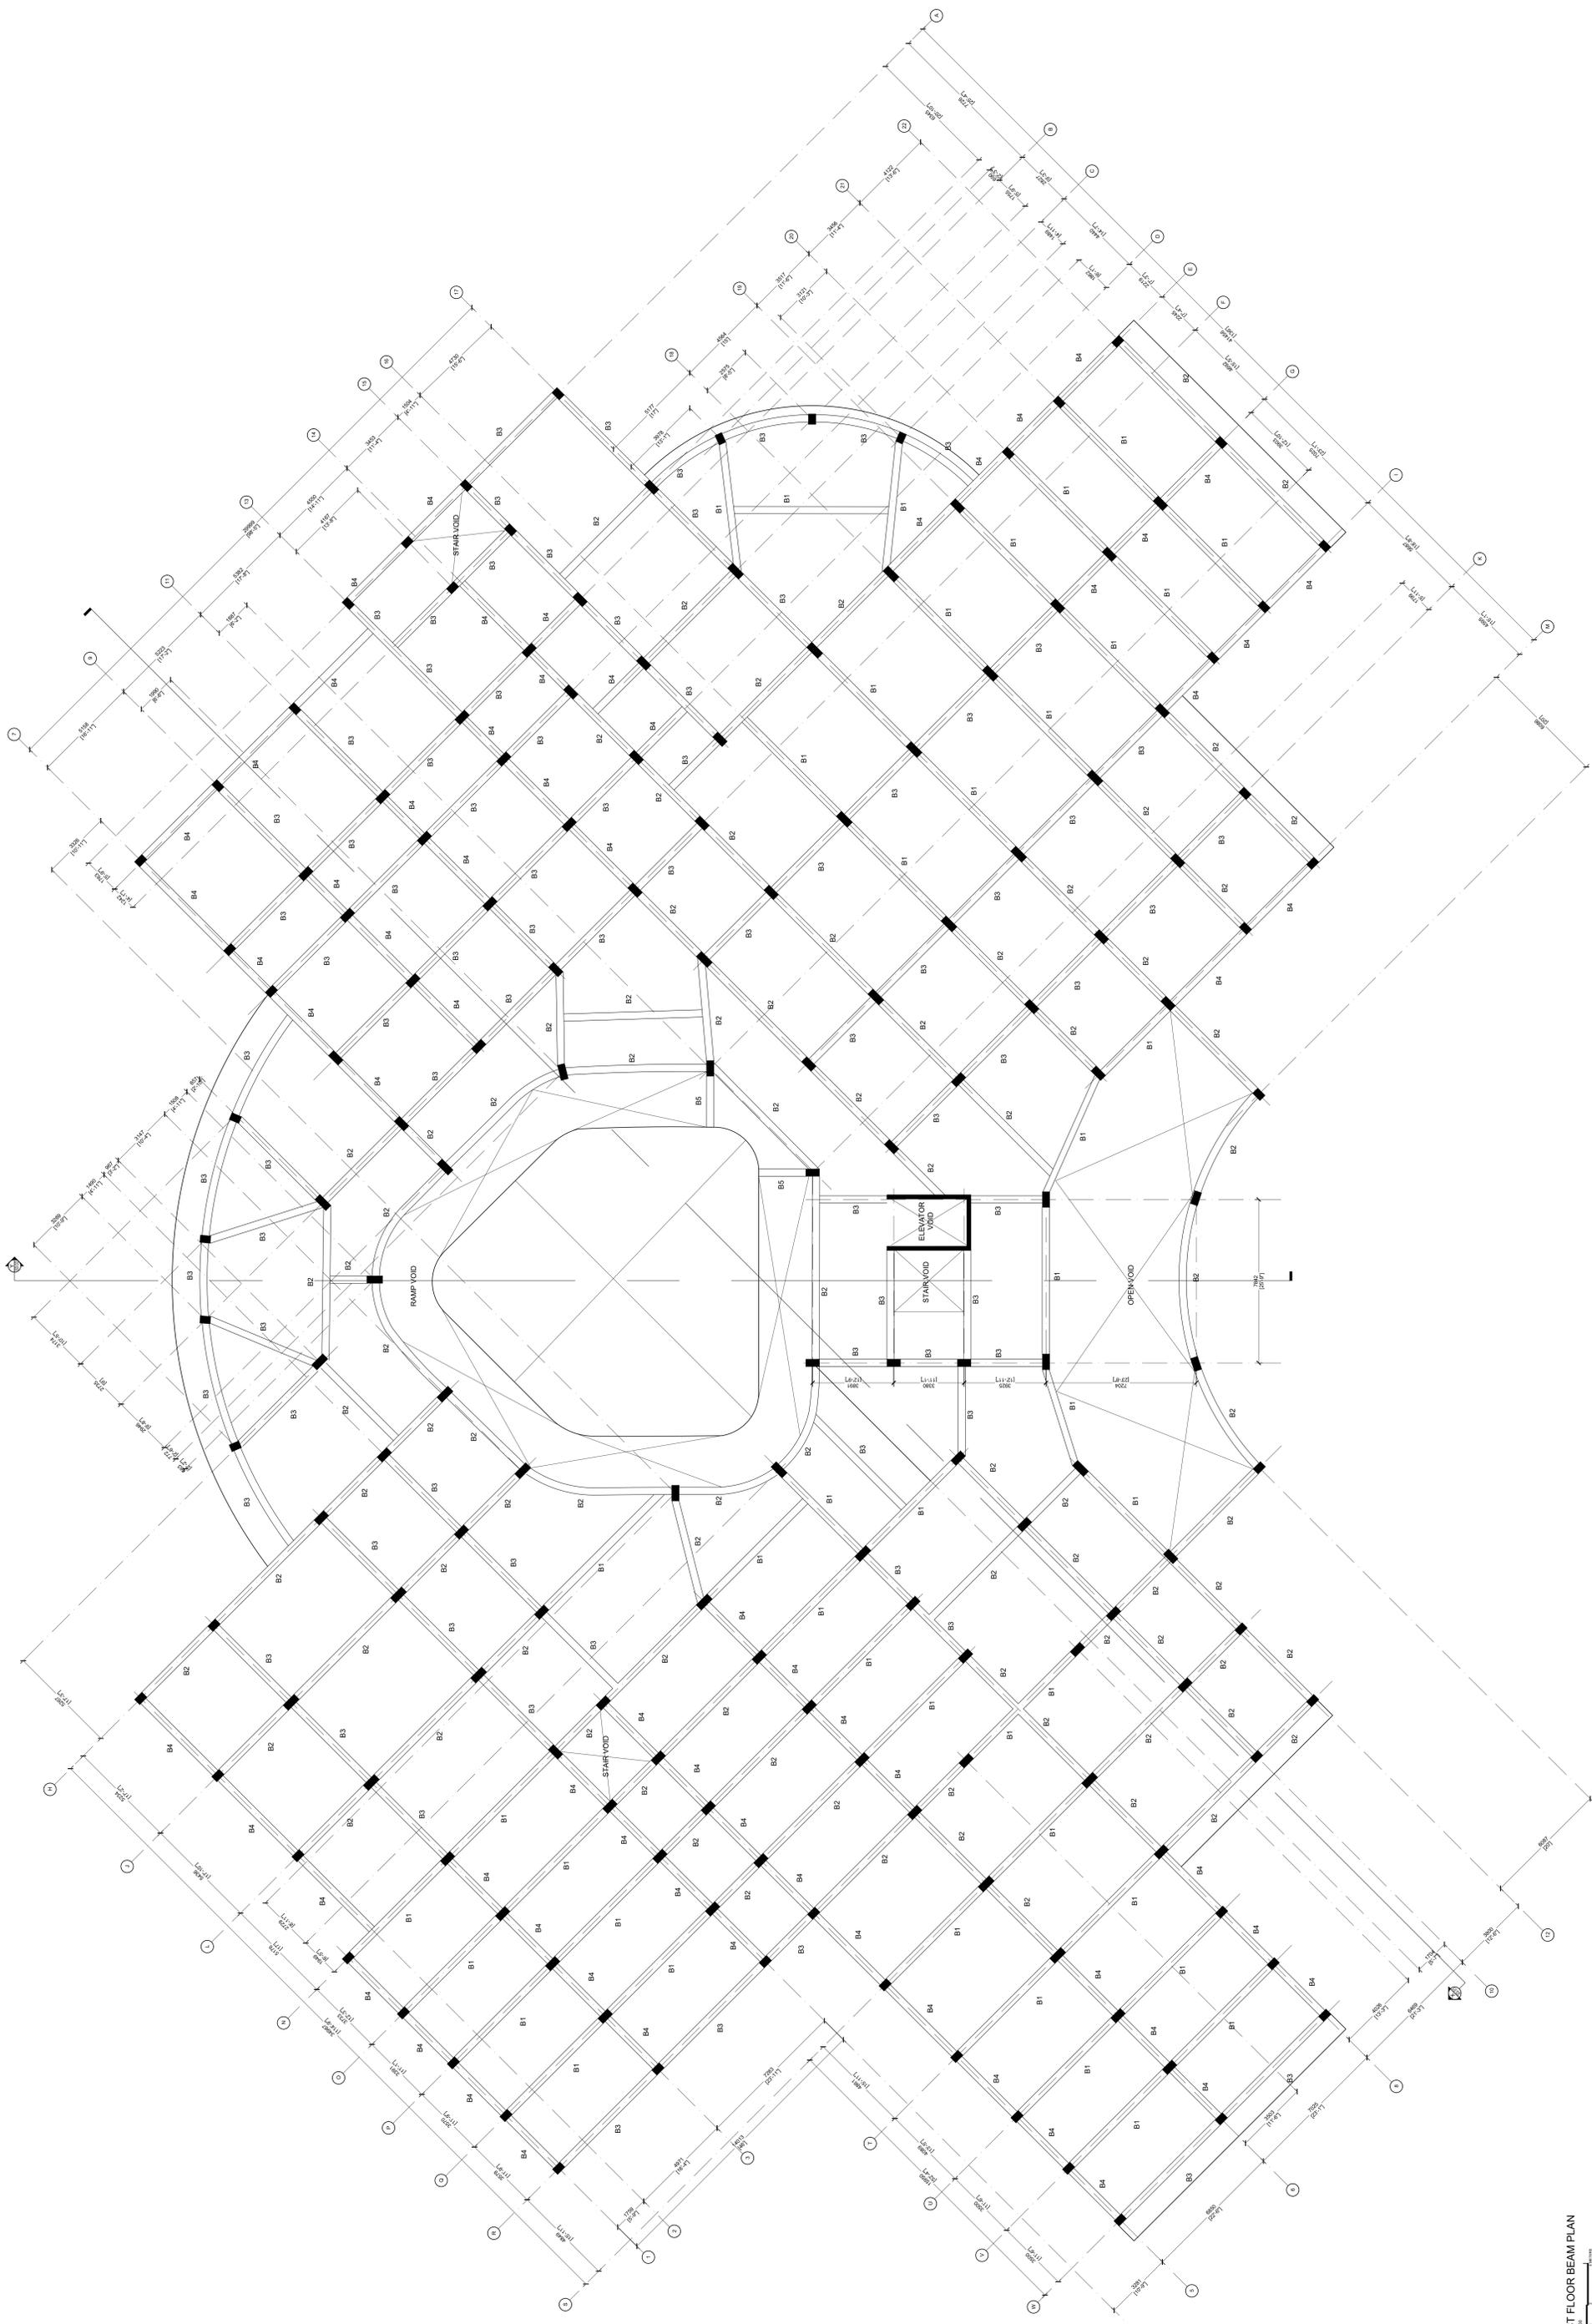


FIRST FLOOR BEAM PLAN

	PROJECT: NO. 100/100/100	SHEET NO.: S1.04	DATE: 10/10/2024
	DRAWN BY: A. ALGHAMDI	CHECKED BY: M. ALGHAMDI	APPROVED BY: M. ALGHAMDI

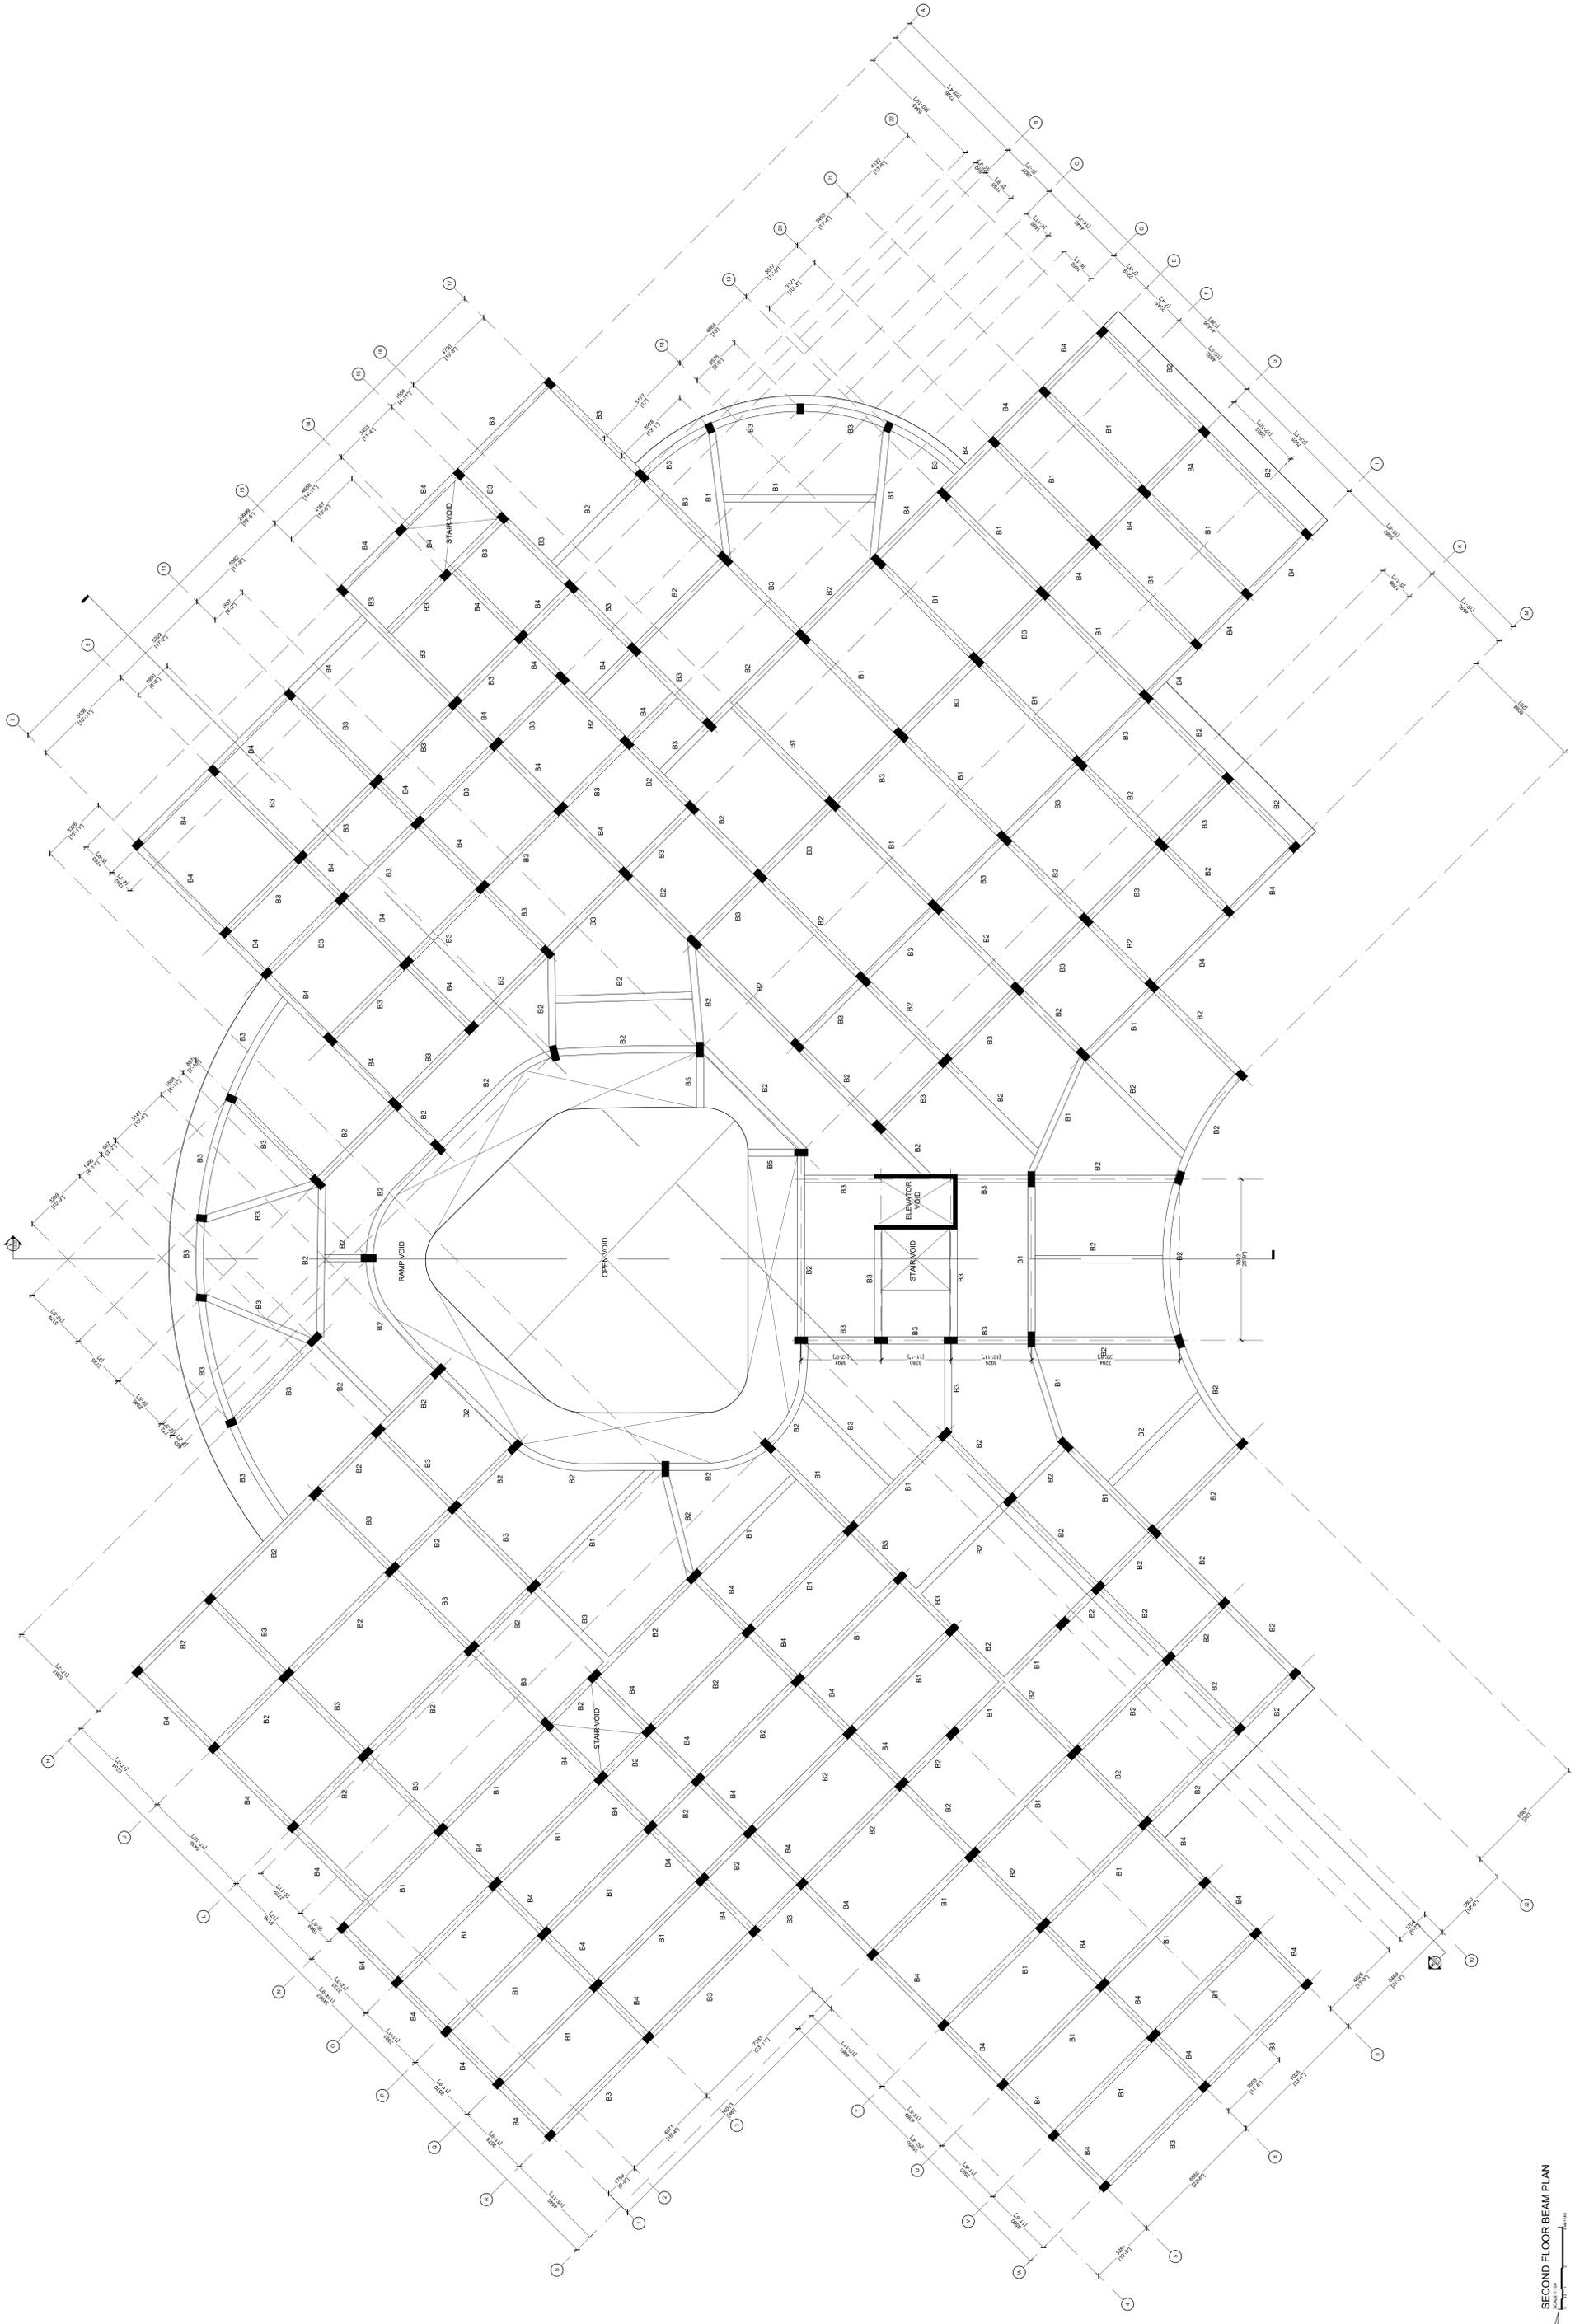


SECOND FLOOR BEAM PLAN

	PROJECT: NO. 1001111111	DATE: 10/10/2024	DRAWN BY: A. ALGHAMDI	CHECKED BY: M. ALGHAMDI	SCALE: 1:100
	SHEET NO: S1.04	SHEET TOTAL: 10	PROJECT NO: 1001111111	PROJECT NAME: ALGHAMDI	PROJECT LOCATION: SAUDI ARABIA

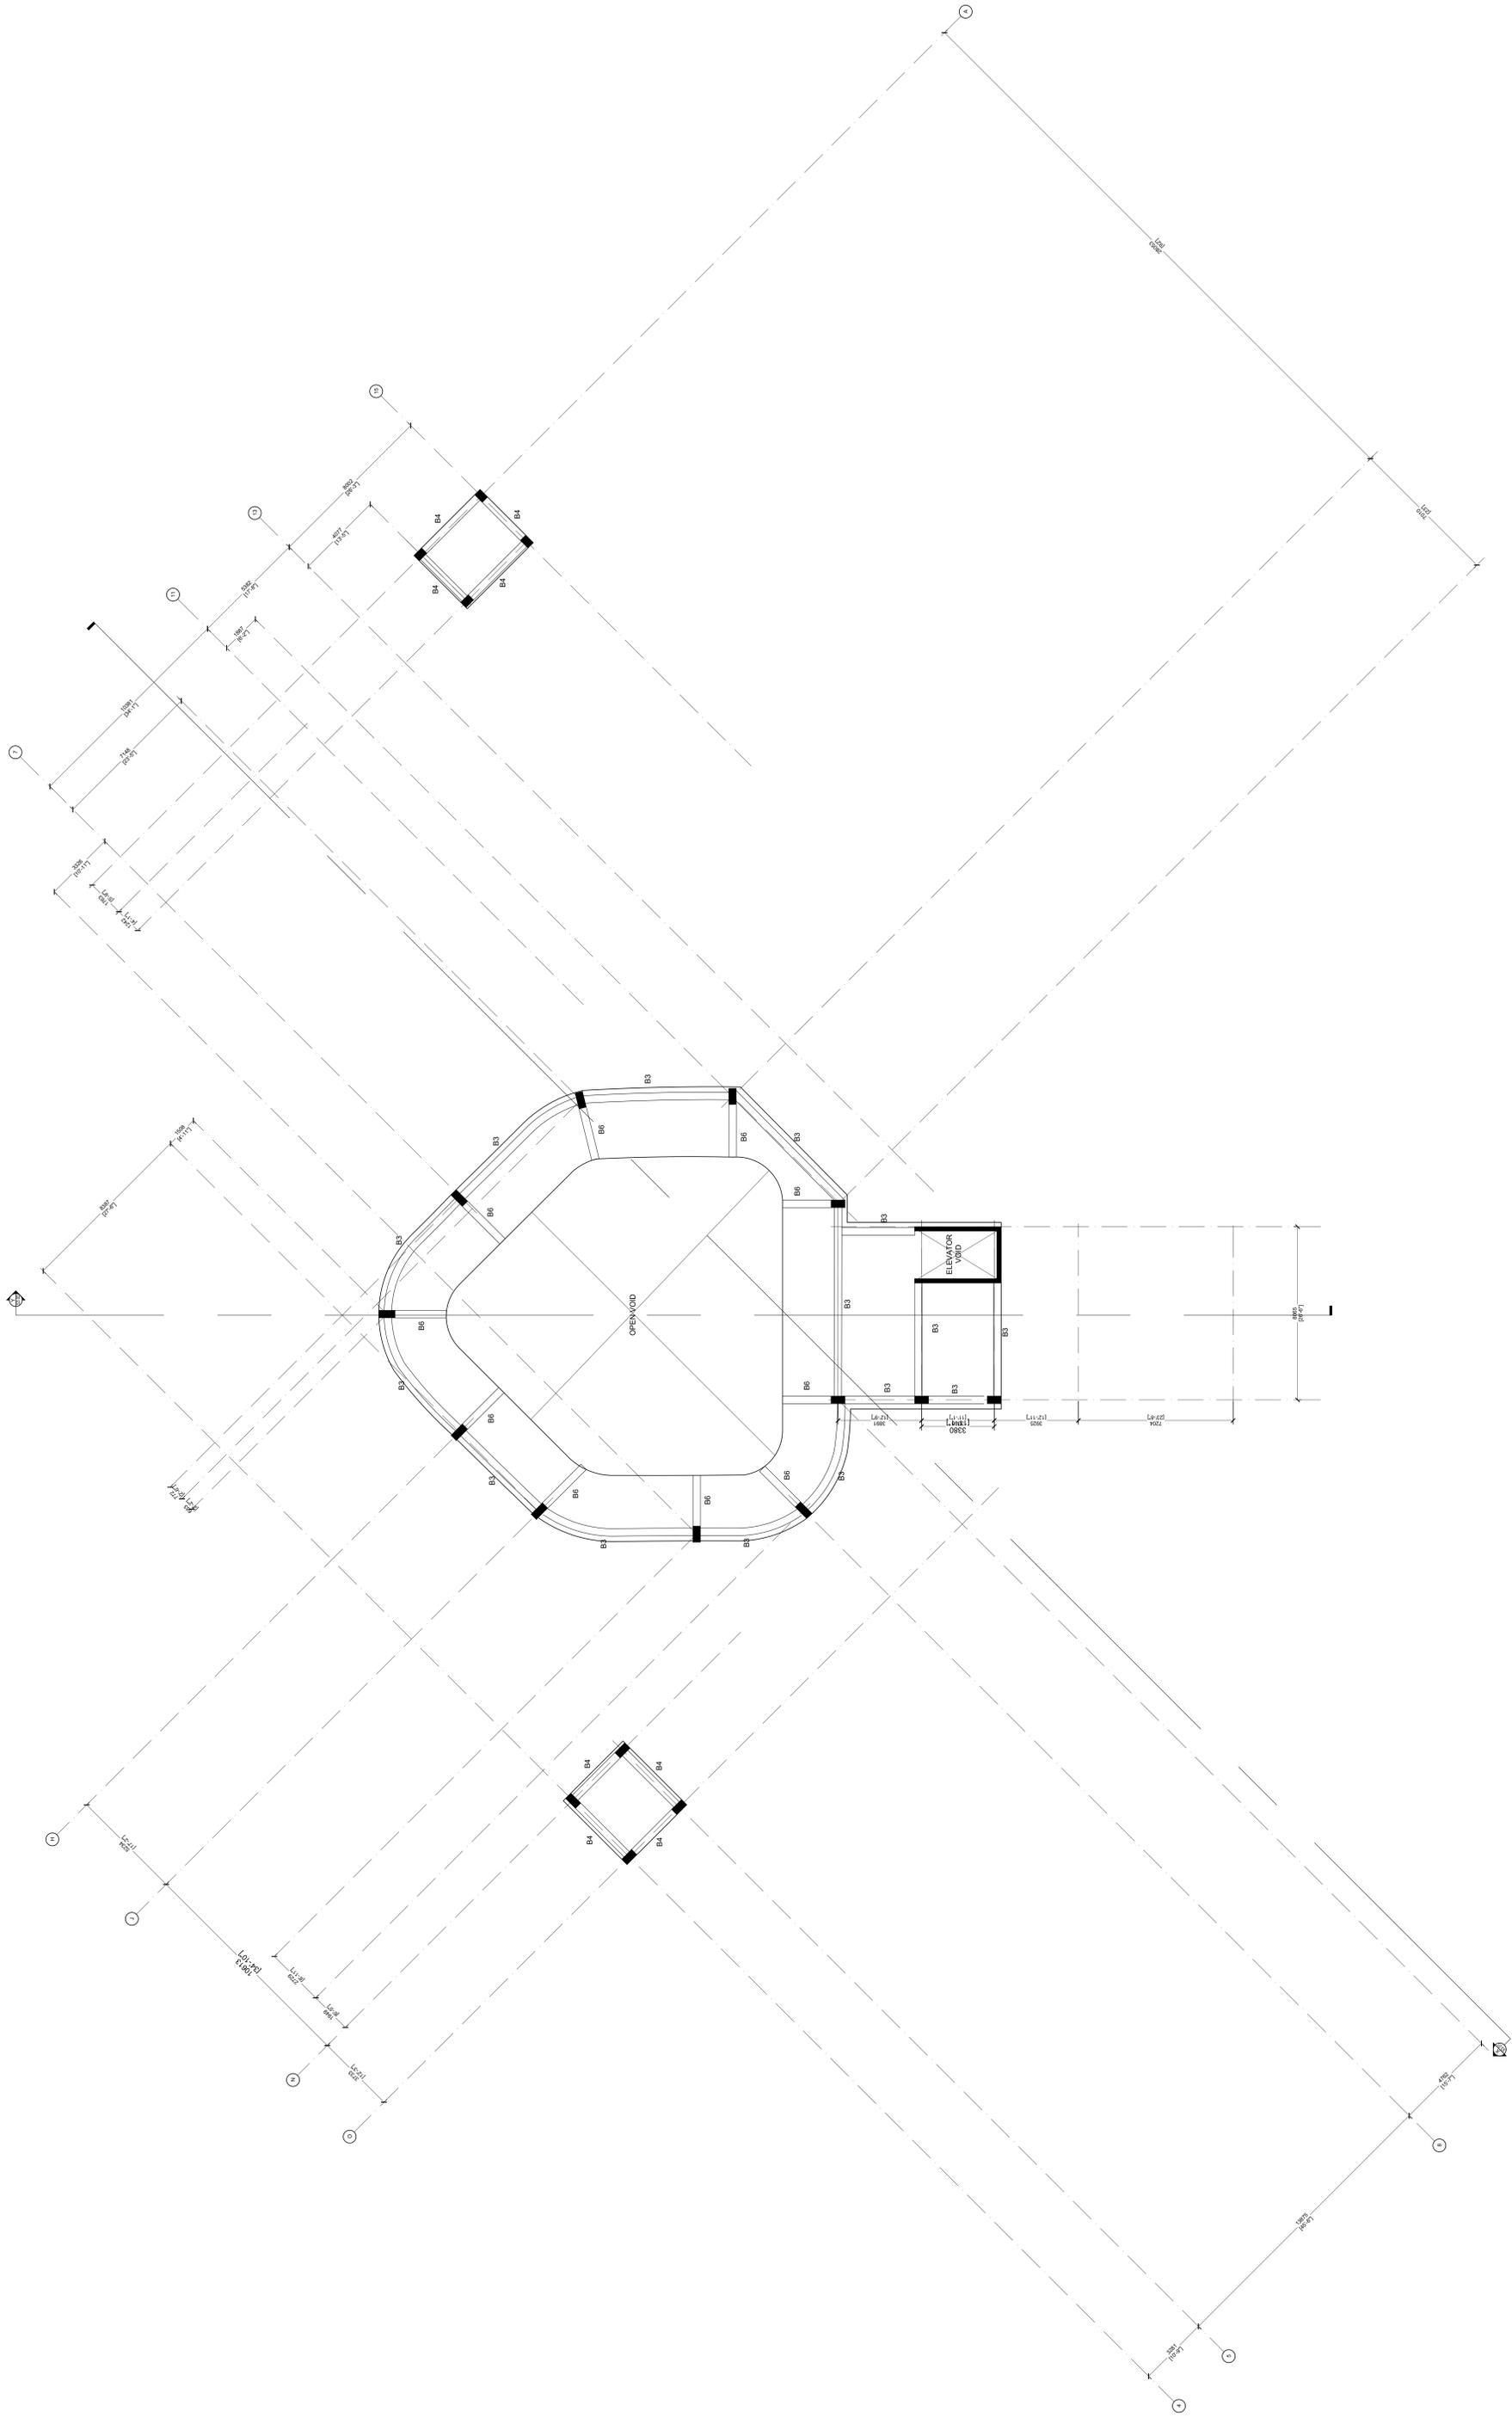

	PROJECT	NOV HOSPITAL PROJECT	DATE	08/08/2024
	DESIGNED BY	ALISHA	CHECKED BY	ALISHA
SHEET NO. S1.05 SHEET TOTAL 10		DRAWN BY: ALISHA CHECKED BY: ALISHA DATE: 08/08/2024		


SECOND FLOOR BEAM PLAN

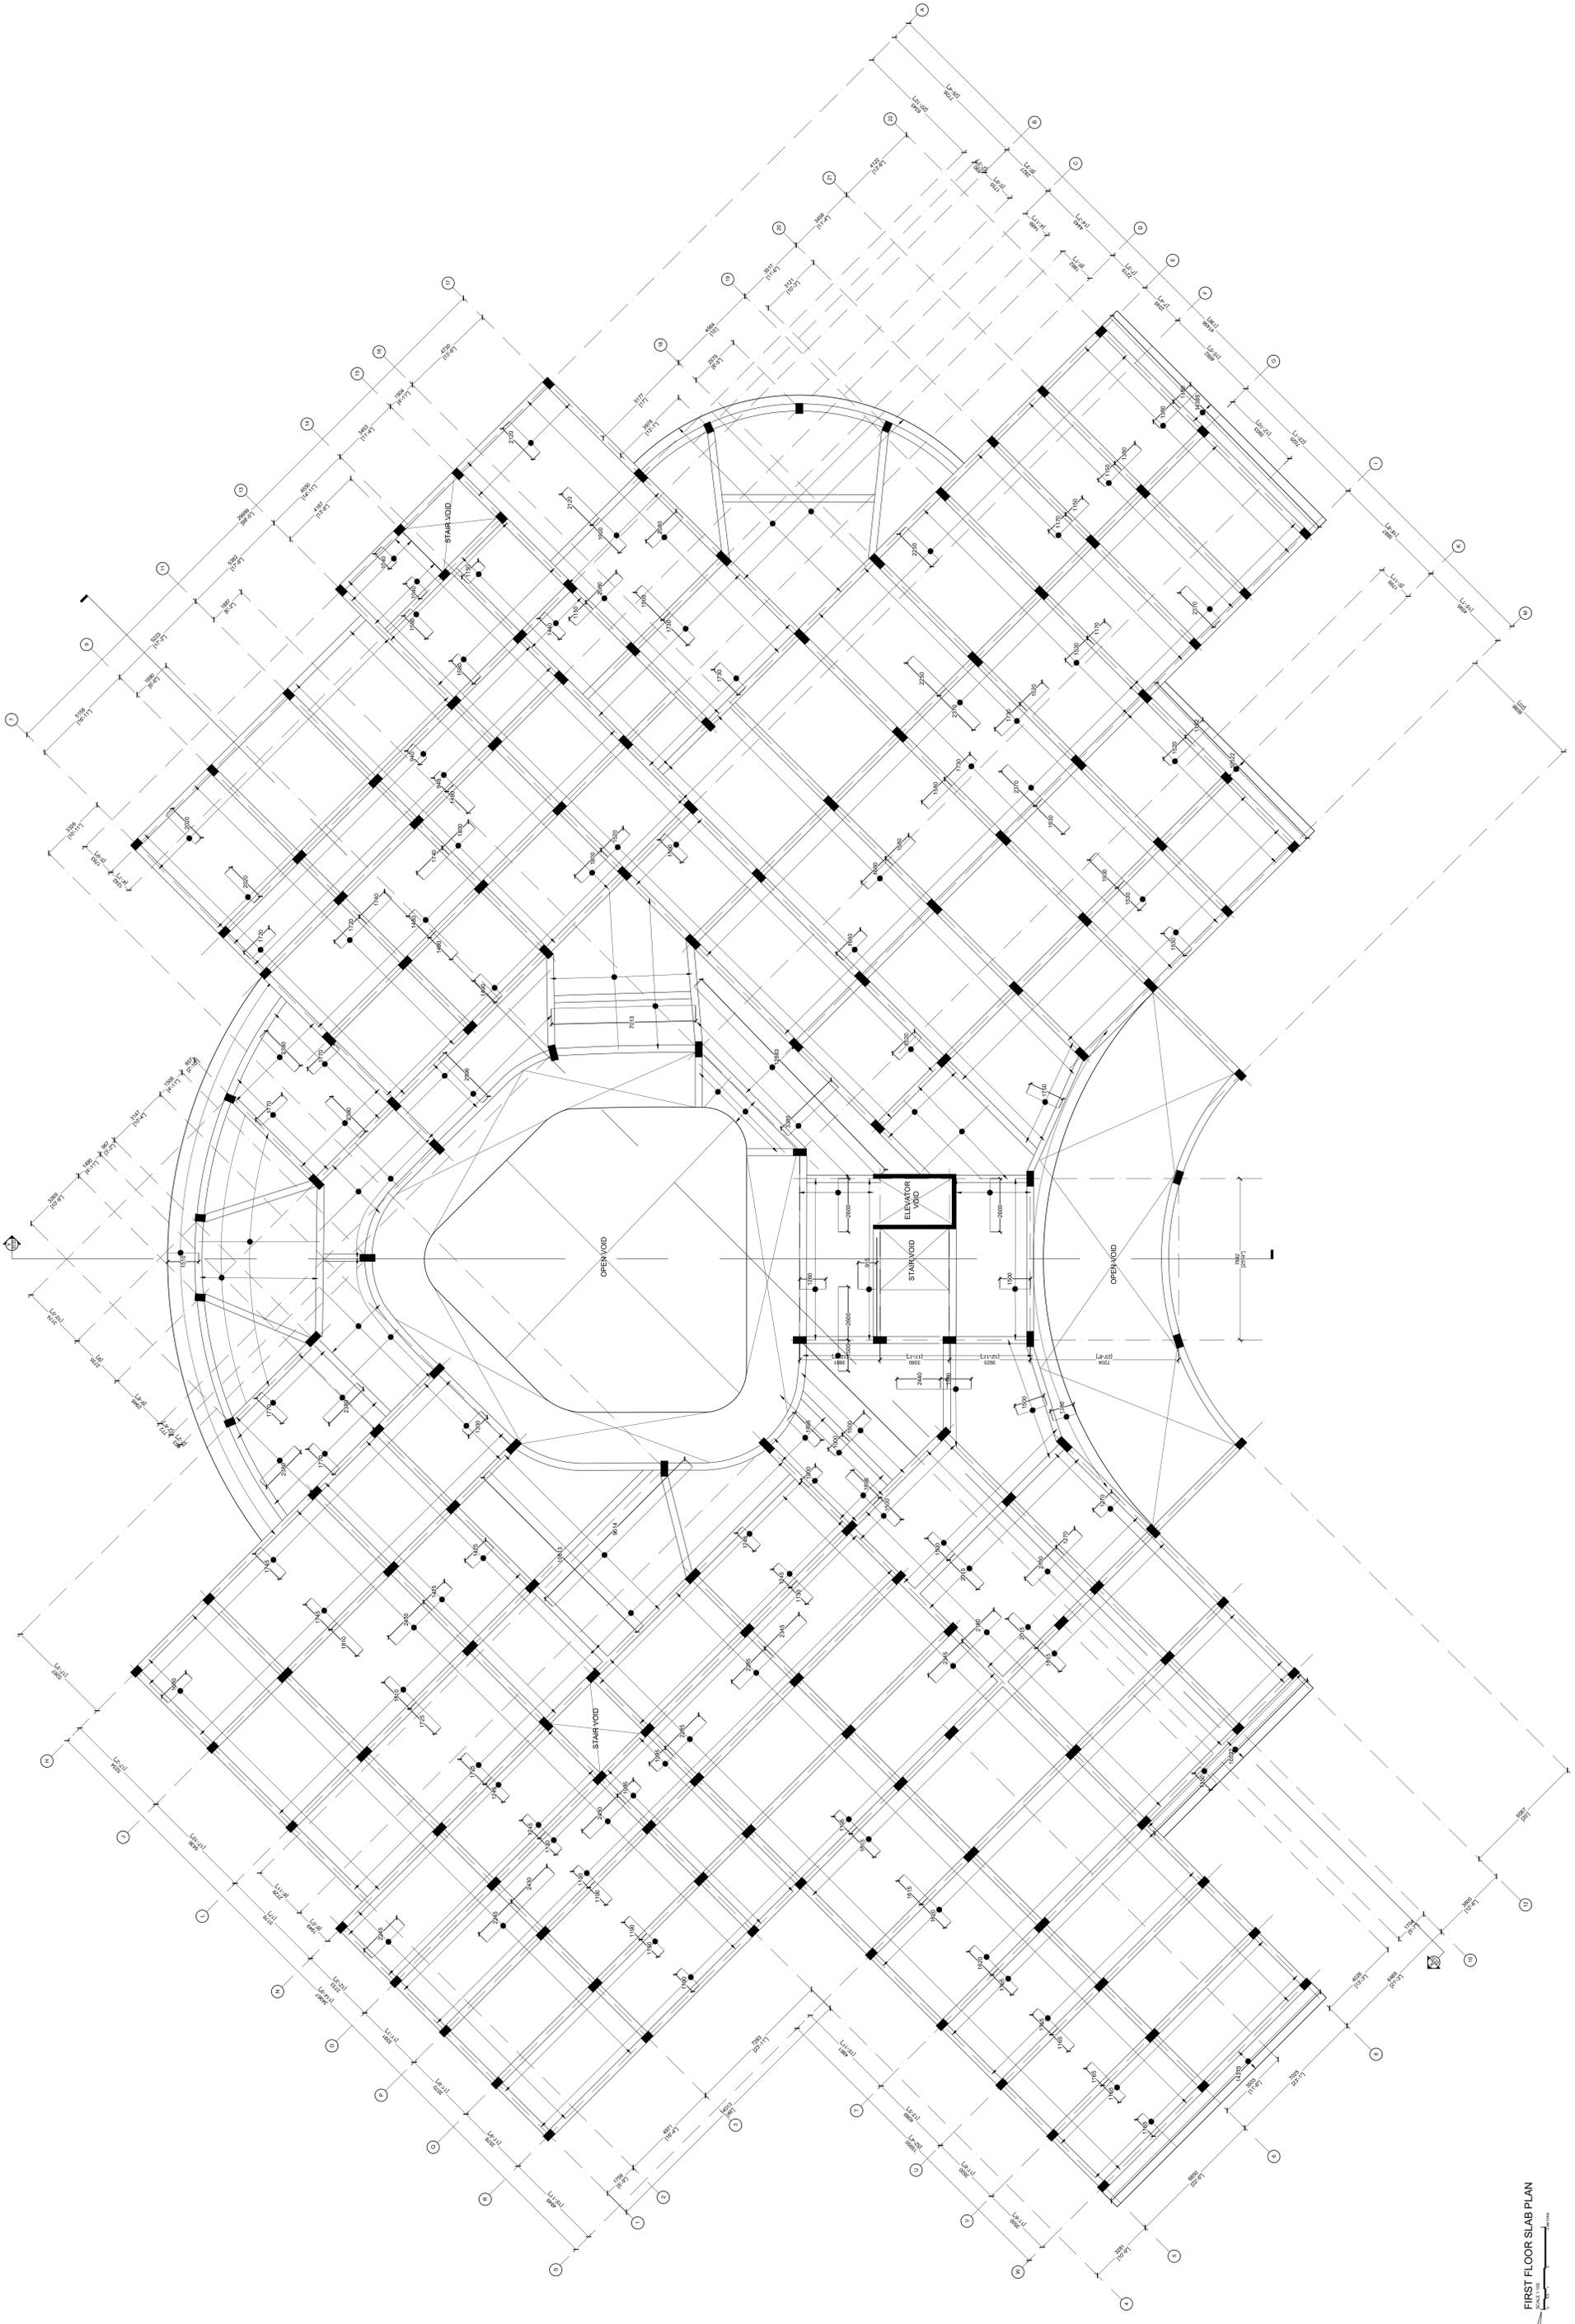

FIRST FLOOR SLAB PLAN  
SCALE: 1:100


	PROJECT NAME PROJECT NO.	SHEET NO. SHEET TOTAL	DATE DRAWN BY	CHECKED BY APPROVED BY
	CLIENT NAME CLIENT ADDRESS	PROJECT ADDRESS PROJECT NO.	PROJECT NO. PROJECT NAME	PROJECT NO. PROJECT NAME



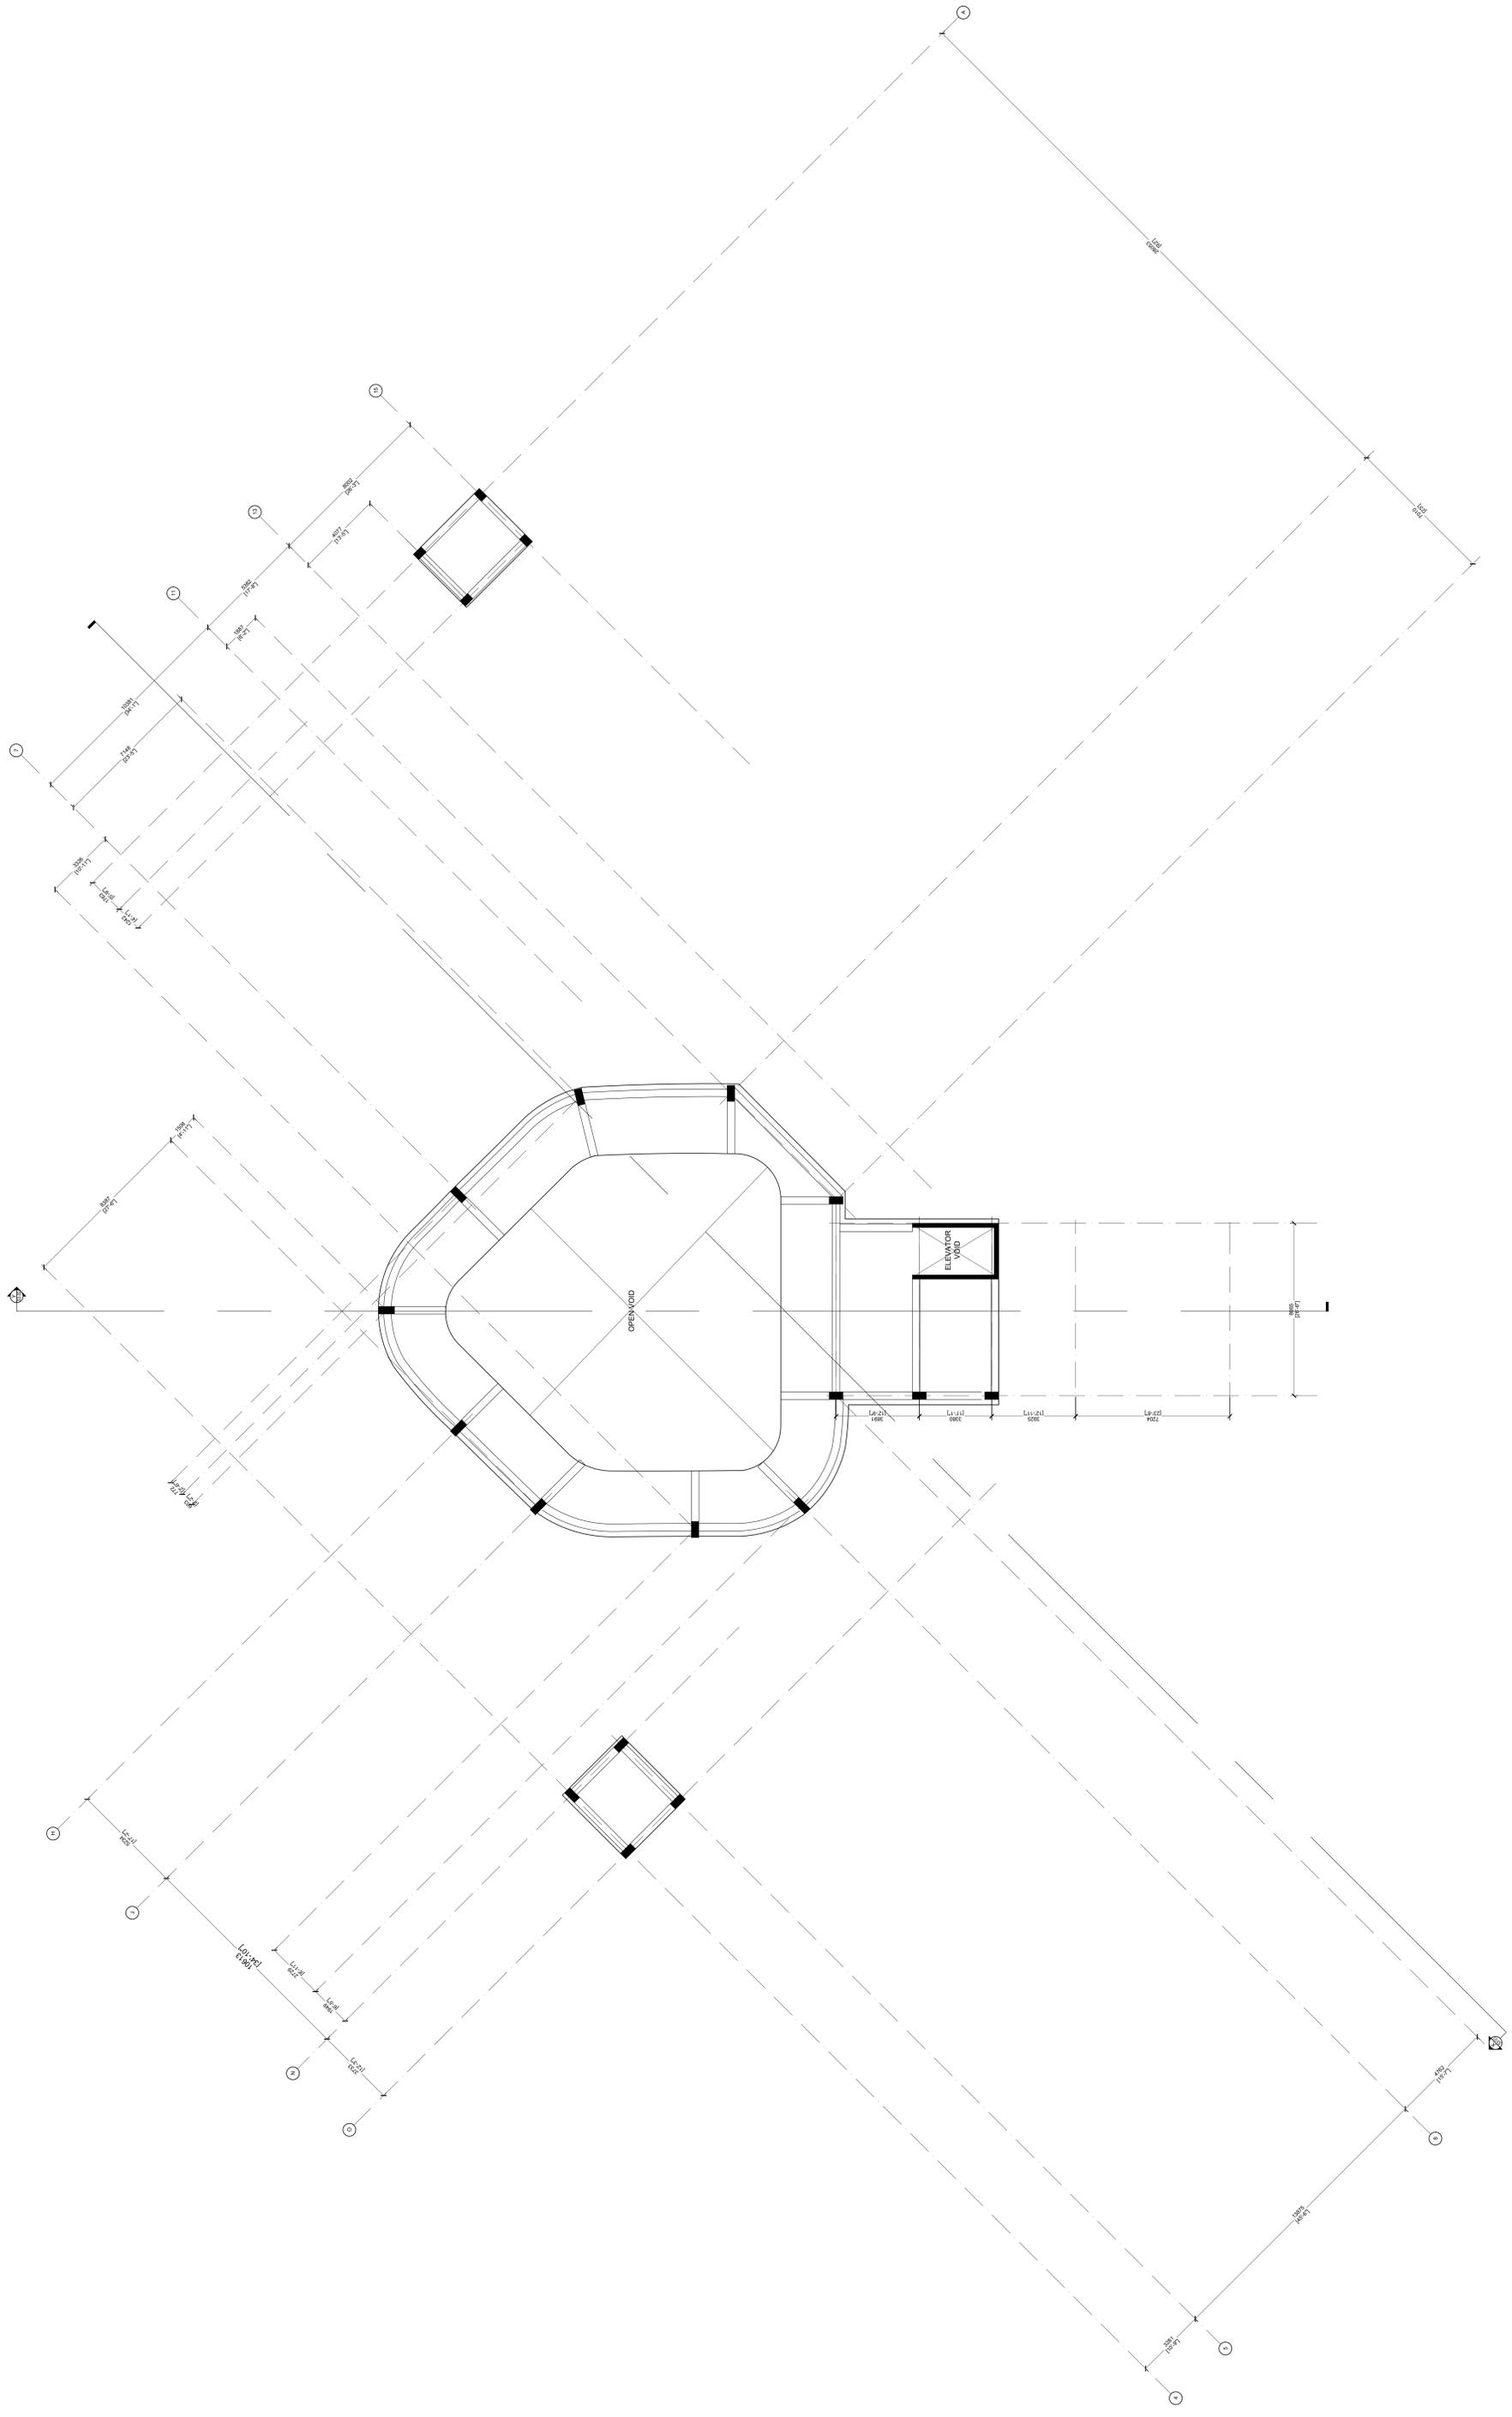

MACHINE ROOM SLAB PLAN  
 SCALE: 1:100


	PROJECT:	NOV HOSPITAL PROJECT	DATE:	01/11/2024
	DRAWN BY:	ALISHA	CHECKED BY:	ALISHA
SHEET NO: S1.08 TOTAL SHEETS: 12		PROJECT NO: 2024/01/11		

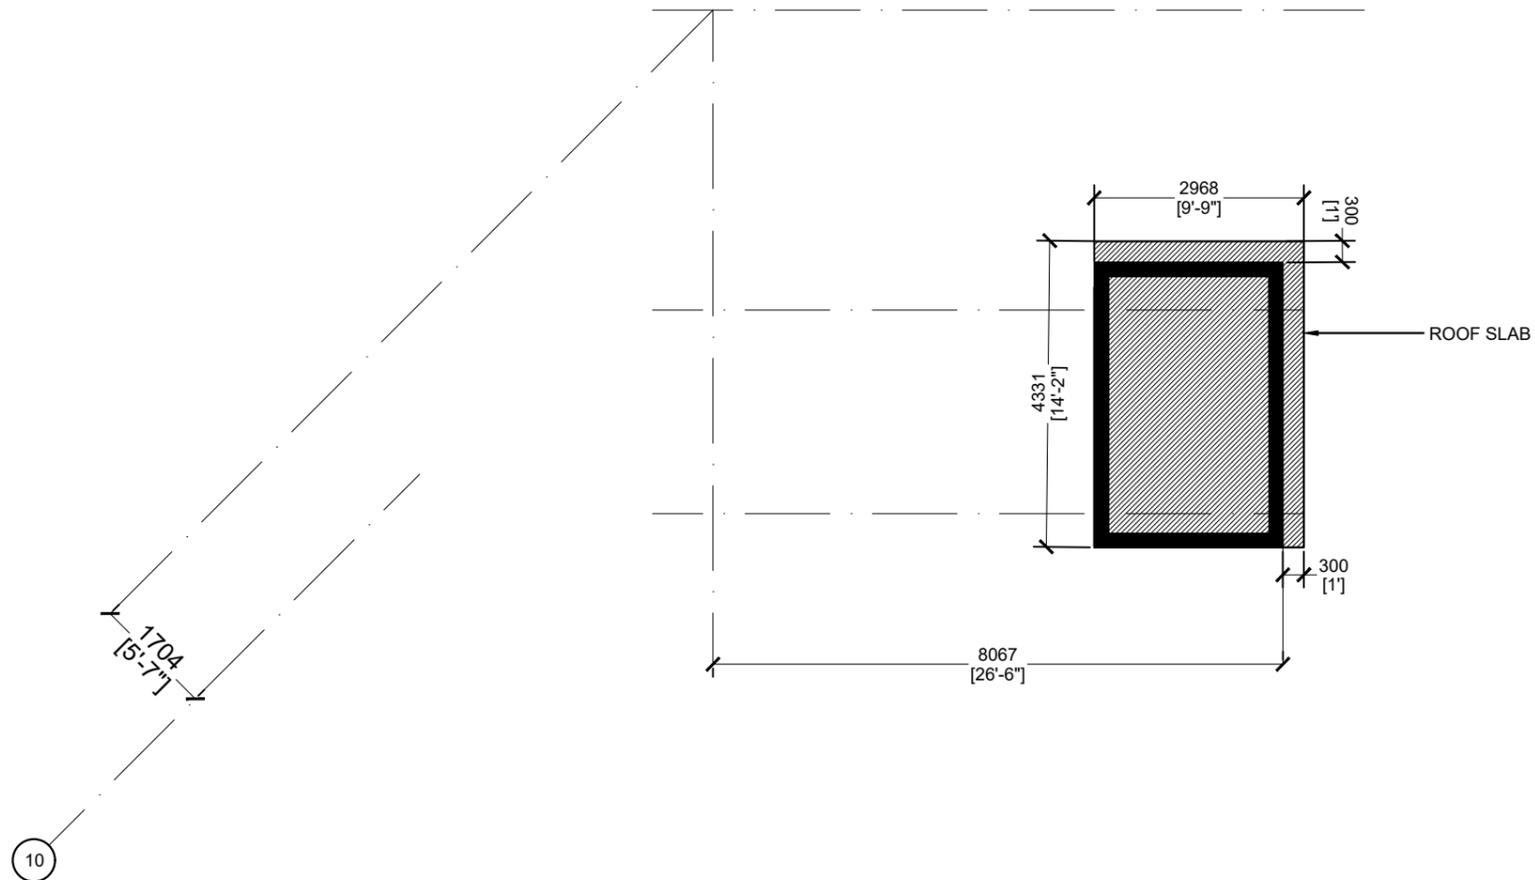


# MACHINE ROOM ROOF SLAB





 <b>M T C C</b> <b>MALDIVES TRANSPORT &amp; CONTRACTING COMPANY PLC</b> <small>SURVEY DESIGN AND DEVELOPMENT SECTION          CONSTRUCTION AND PROJECTS MANAGEMENT DEPARTMENT          MTCO TOWER, BODU THAKURUFANJU MAGU, MALE 20181,          REPUBLIC OF MALDIVES.          PHONE: + (960) 332 6802, FAX: + (960) 333 2835          E-MAIL: design.development@mtcc.com.mv</small>	PROJECT TITLE <b>MID HOSPITAL PROJECT</b>	CLIENT & ADDRESS <b>MINISTRY OF HEALTH</b>	DESIGN ARCHITECT: SURVEYING, DESIGN AND DEVELOPMENT SECTION		<table border="1"> <thead> <tr> <th>REV</th> <th>DESCRIPTION</th> <th>DATE</th> <th>APPR</th> </tr> </thead> <tbody> <tr><td> </td><td> </td><td> </td><td> </td></tr> </tbody> </table>	REV	DESCRIPTION	DATE	APPR																													SHEET IDENTIFICATION NUMBER <b>S1.09</b>  SHEET TITLE <b>69</b>
	REV	DESCRIPTION	DATE	APPR																																		
DRAWING TITLE <b>AS GIVEN</b>	PROJECT LOCATION -	ENGINEER: IBRAHIM THOAM	STRUCTURAL CHECKER: ABDULLA RAMEEZ	ARCHITECT: AMINATH ZOONA	ARCHITECTURAL CHECKER: IRFAN WAHEED	PAPER A3	SCALE AS GVN																															
		DRAWN BY: AHMED IMAD	CHECKED BY: AMINATH SAMAHA	DATE 02-07-2020																																		

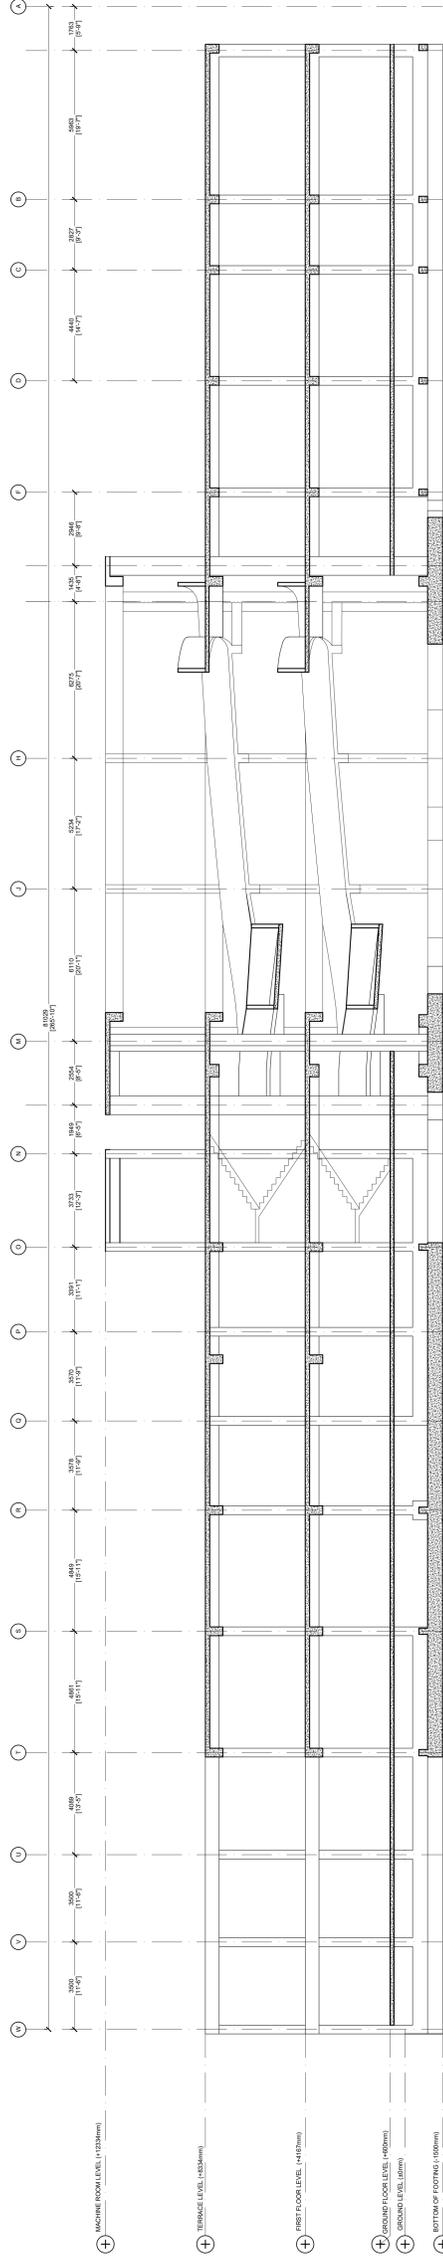

SECTION X-X  
SCALE: 1/8" = 1'-0"

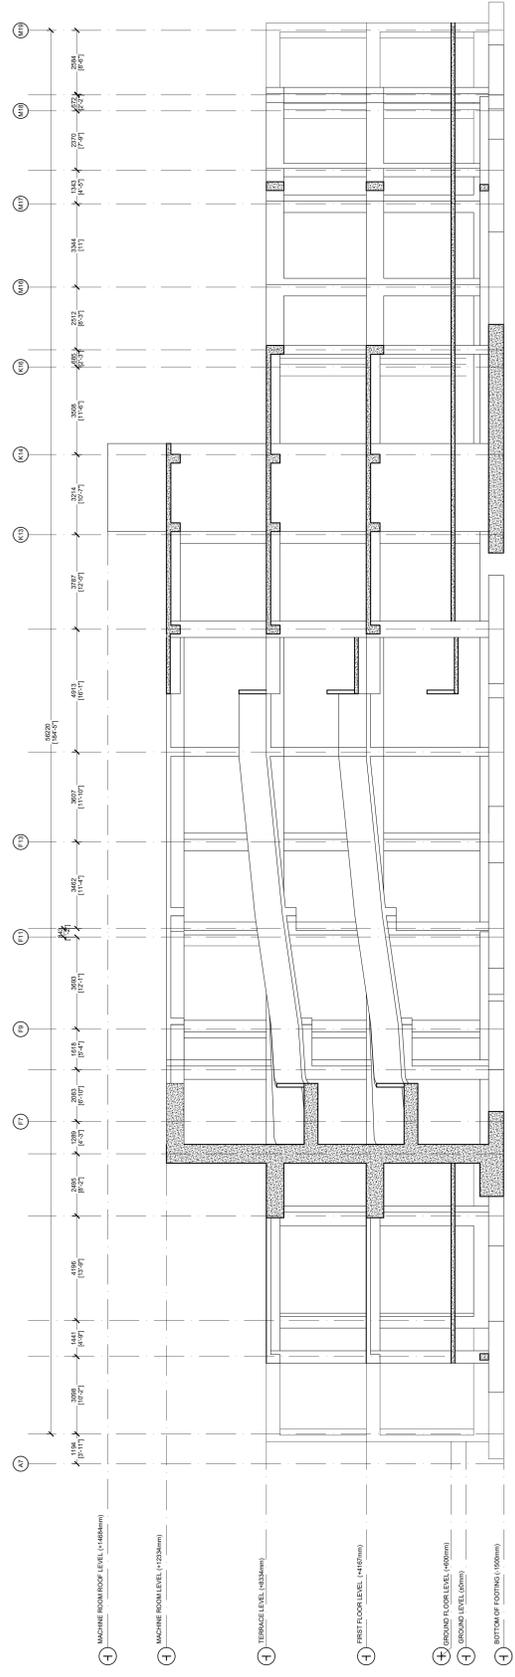

SECTION Y-Y  
SCALE: 1/8" = 1'-0"

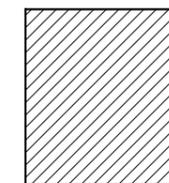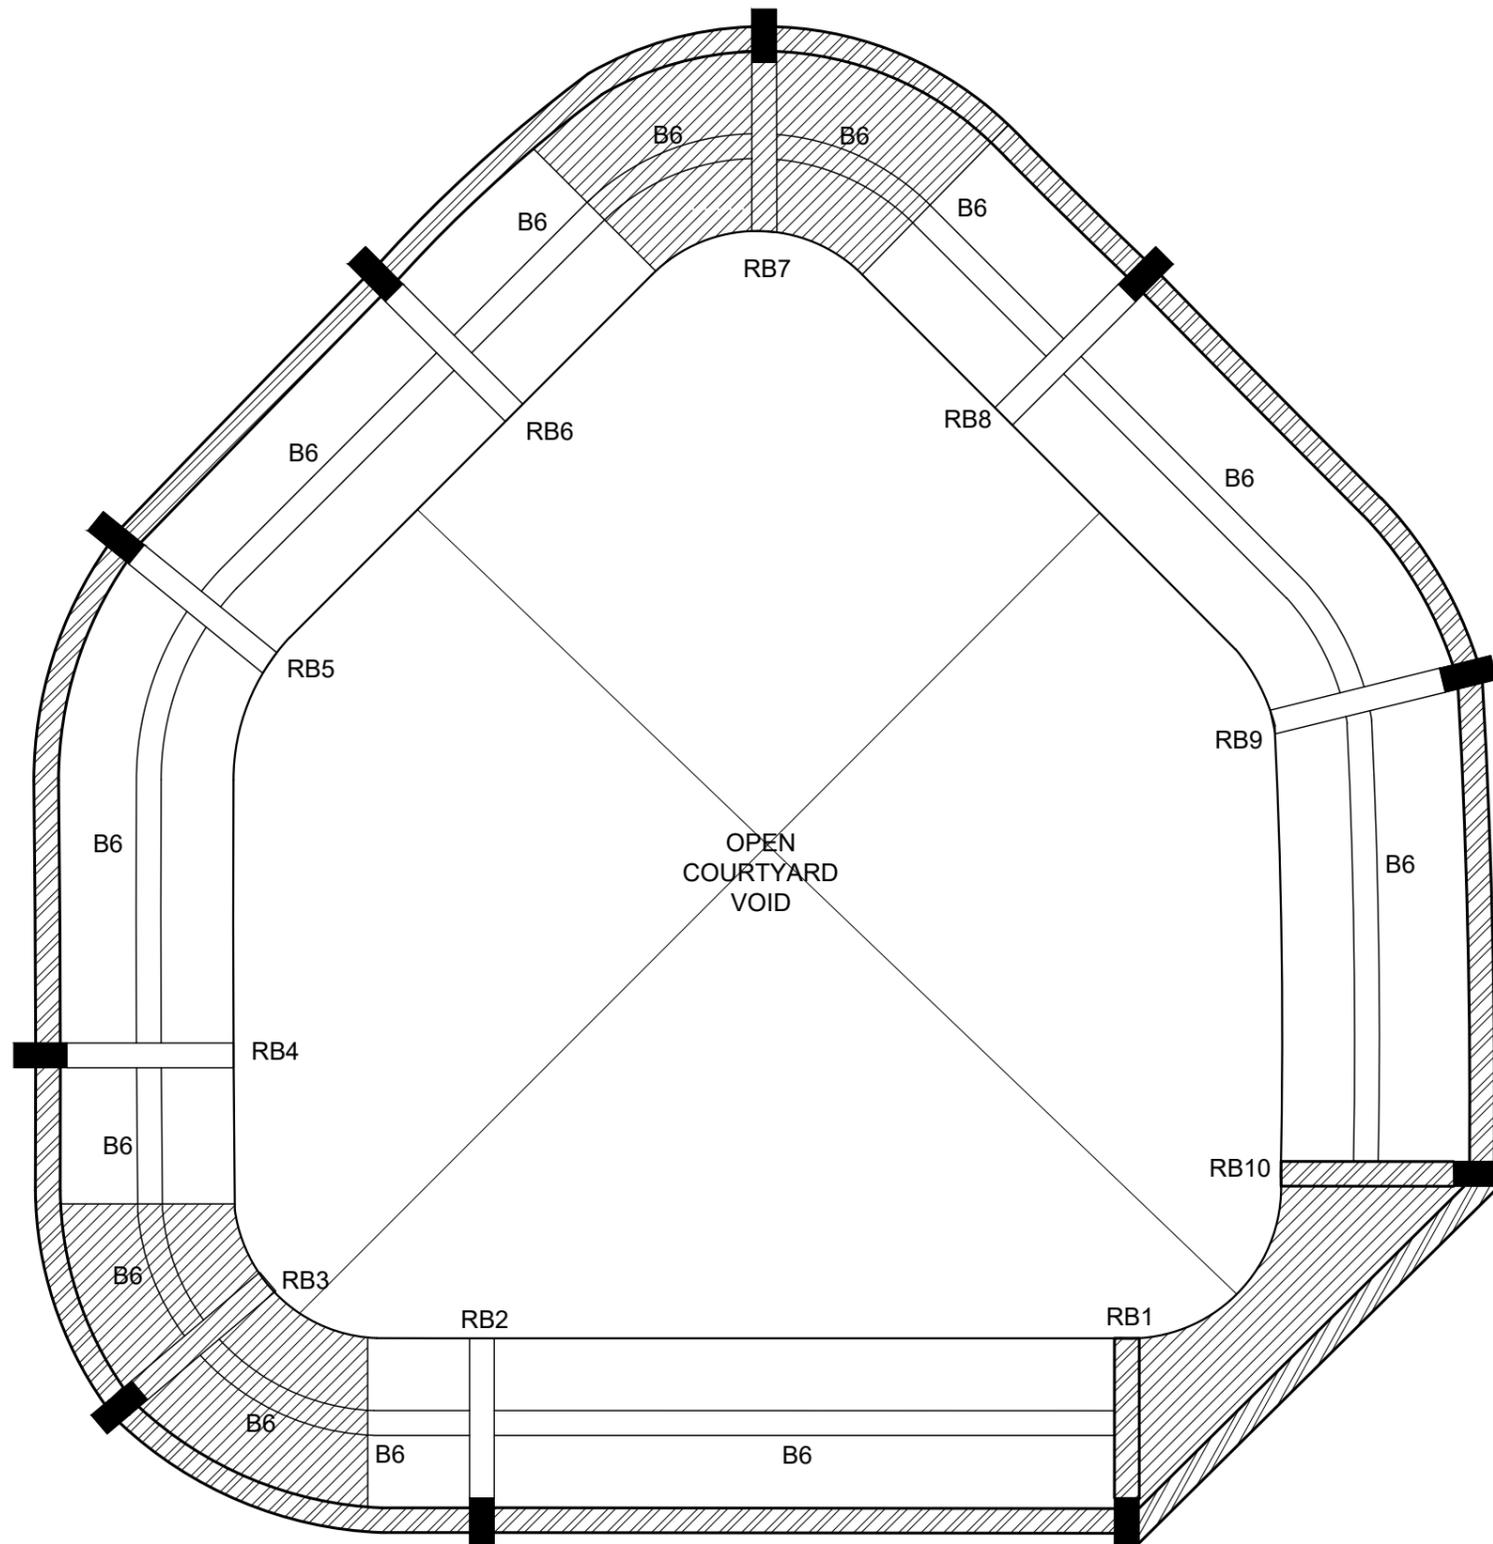

LANDING




BEAM AT FLOOR LEVEL


### RAMP DETAILS




 <b>M T C C</b> MALDIVES TRANSPORT & CONTRACTING COMPANY PLC <small>SURVEY DESIGN AND DEVELOPMENT SECTION          CONSTRUCTION AND PROJECTS MANAGEMENT DEPARTMENT,          MTCC TOWER, BODU THAKURUFANJU MAGU, MALE 20181,          REPUBLIC OF MALDIVES.          PHONE: +(960) 332 6802, FAX: +(960) 333 2835          E-MAIL: design.development@mtcc.com.mv</small>	PROJECT TITLE <b>MID HOSPITAL PROJECT</b>	CLIENT & ADDRESS <b>MINISTRY OF HEALTH</b>	DESIGN ARCHITECT: SURVEYING, DESIGN AND DEVELOPMENT SECTION		REV DESCRIPTION DATE APPR	SHEET IDENTIFICATION NUMBER <b>S5.01</b> SHEET TITLE 72	
	DRAWING TITLE <b>AS GIVEN</b>	PROJECT LOCATION -	ENGINEER: IBRAHIM THOAM	STRUCTURAL CHECKER: ABDULLA RAMEEZ	ARCHITECT: AMINATH ZOONA		ARCHITECTURAL CHECKER: IRFAN WAHEED
			DRAWN BY: AHMED IMAD	CHECKED BY: AMINATH SAMAHA	DATE 02-07-2020		

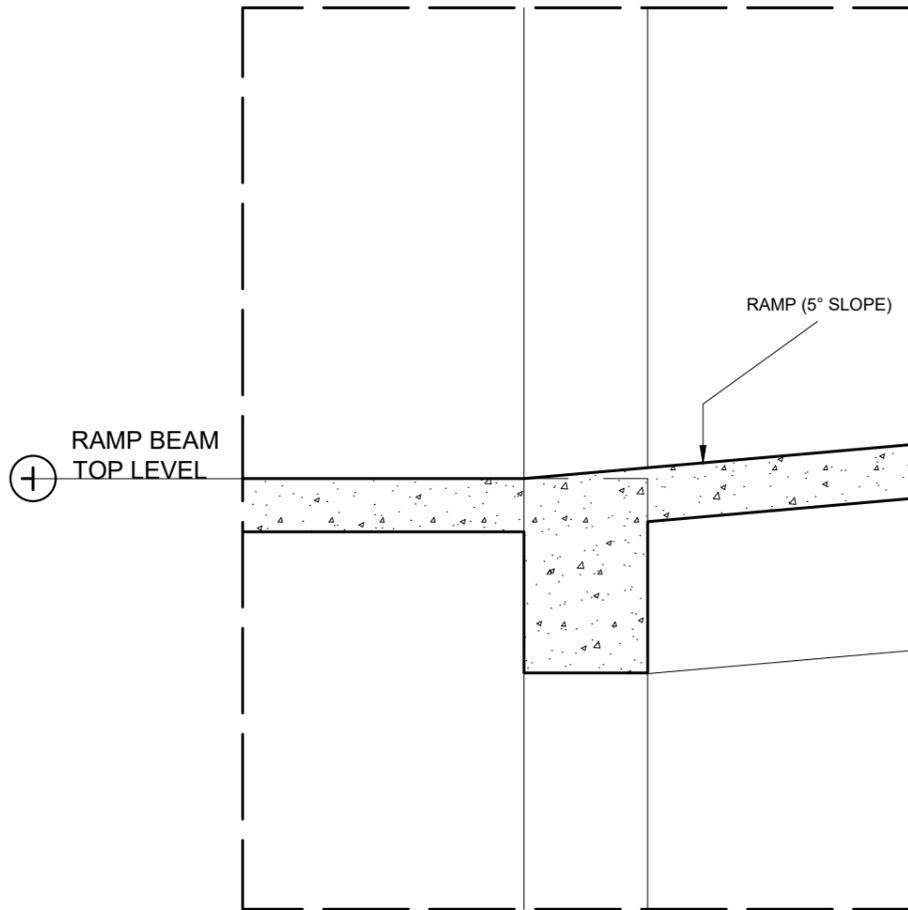

RAMP STARTING BEAM (RB1)

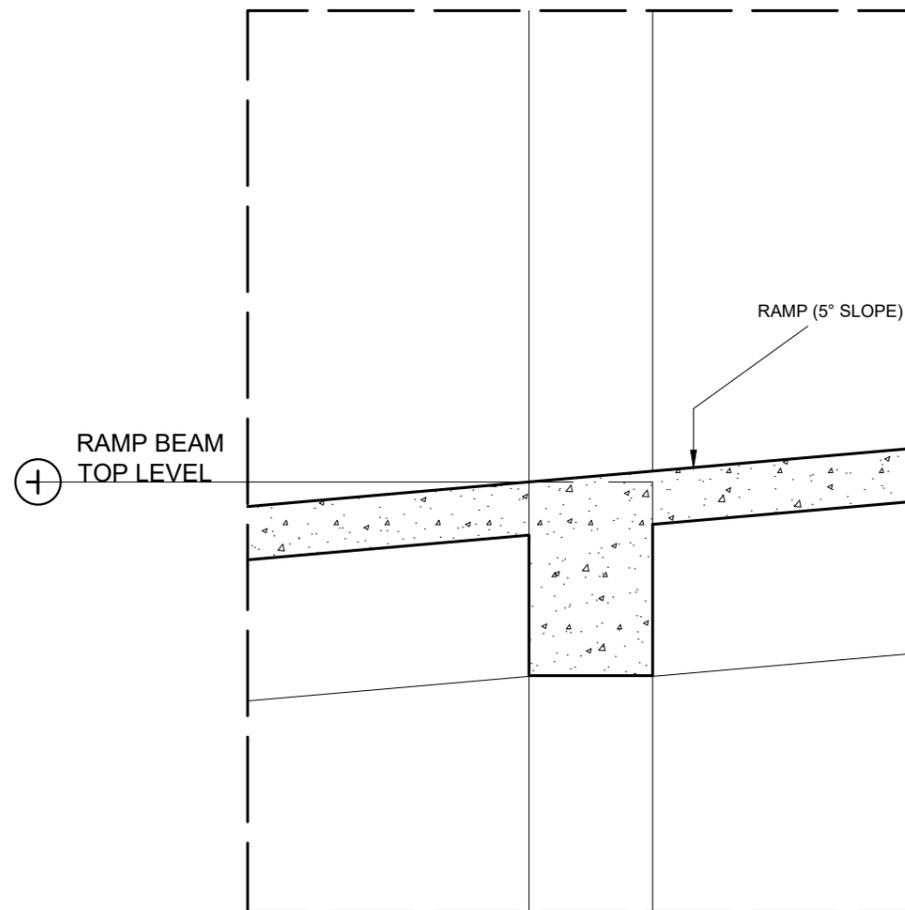


TYPICAL RAMP BEAM


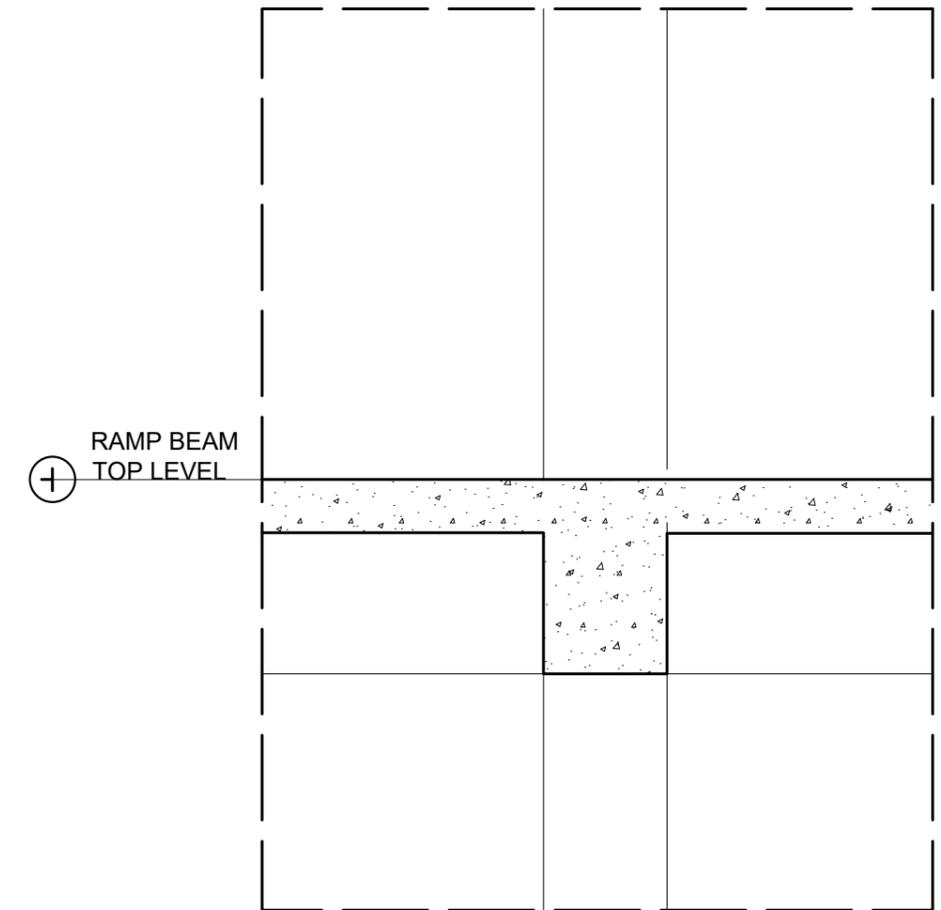


TYPICAL HALF LANDING BEAM (RB3 & RB7)

### RAMP DETAILS

 

 <b>M T C C</b> <b>MALDIVES TRANSPORT &amp; CONTRACTING COMPANY PLC</b> <small>SURVEY DESIGN AND DEVELOPMENT SECTION          CONSTRUCTION AND PROJECTS MANAGEMENT DEPARTMENT,          MTCO TOWER, BODU THAKURUFANJU MAGU, MALE 20181,          REPUBLIC OF MALDIVES.          PHONE: +(960) 332 6802, FAX: +(960) 333 2835          E-MAIL: design.development@mtcc.com.mv</small>	PROJECT TITLE	CLIENT & ADDRESS	DESIGN ARCHITECT:		REV	DESCRIPTION	DATE	APPR	SHEET IDENTIFICATION NUMBER
	MID HOSPITAL PROJECT	MINISTRY OF HEALTH	SURVEYING, DESIGN AND DEVELOPMENT SECTION						
	DRAWING TITLE	PROJECT LOCATION	ENGINEER:	STRUCTURAL CHECKER:	PAPER	SCALE			
	AS GIVEN	-	IBRAHIM THOAM	ABDULLA RAMEEZ			A3	AS GVN	
		ARCHITECT:	ARCHITECTURAL CHECKER:	DATE				SHEET TITLE	
		AMINATH ZOONA	IRFAN WAHEED	02-07-2020					73
		DRAWN BY:	CHECKED BY:						
		AHMED IMAD	AMINATH SAMAHA						

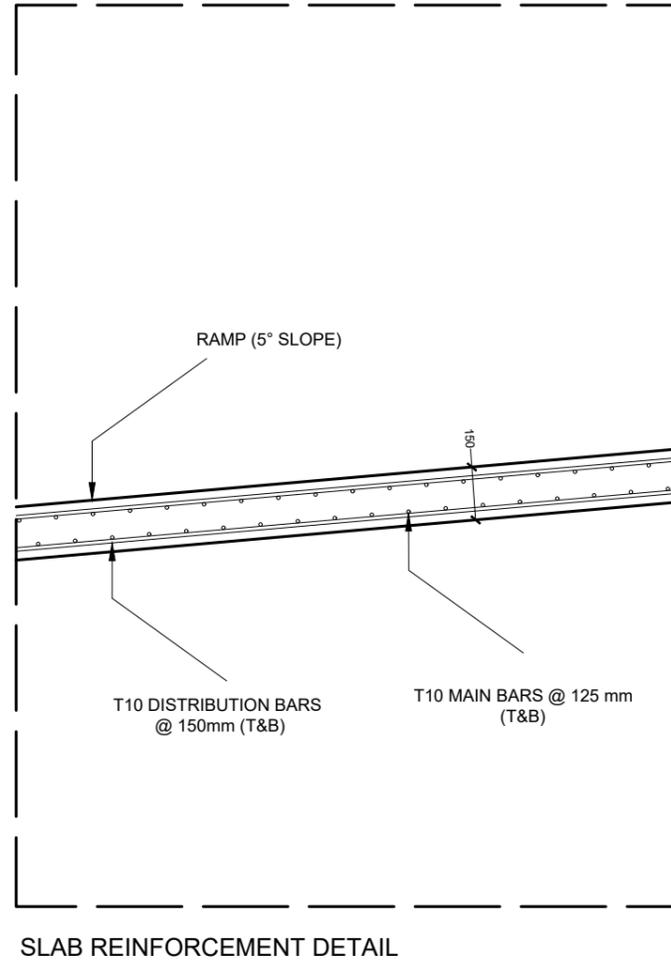
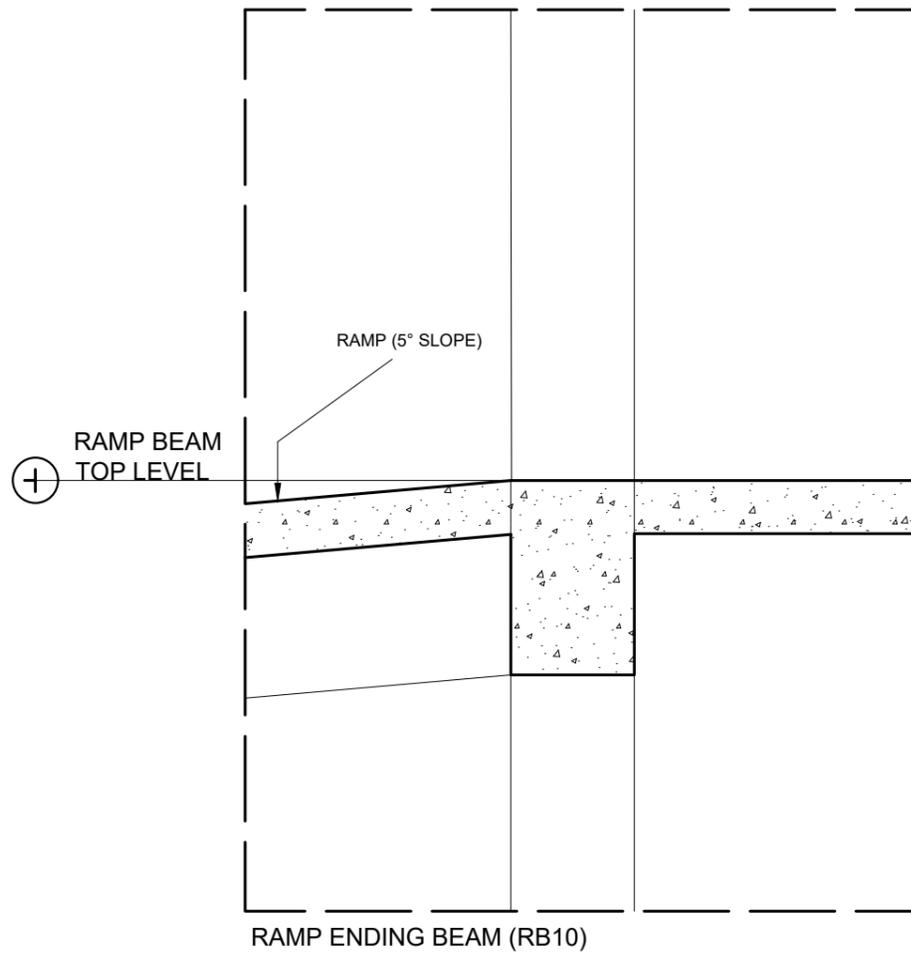


RAMP BEAM	BEAM TOP LEVEL
RB1	+600
RB2	+1399
RB3	+1556
RB4	+1724
RB5	+2364
RB6	+2822
RB7	+3085
RB8	+3319
RB9	+3953
RB10	+4600


## RAMP DETAILS




 <b>M T C C</b> MALDIVES TRANSPORT & CONTRACTING COMPANY PLC <small>SURVEY DESIGN AND DEVELOPMENT SECTION          CONSTRUCTION AND PROJECTS MANAGEMENT DEPARTMENT,          MTCO TOWER, BODU THAKURUFARANJU MAGU, MALE 20181,          REPUBLIC OF MALDIVES.          PHONE: + (960) 332 6802, FAX: + (960) 333 2835          E-MAIL: design.development@mtcc.com.mv</small>	PROJECT TITLE <b>MID HOSPITAL PROJECT</b>	CLIENT & ADDRESS <b>MINISTRY OF HEALTH</b>	DESIGN ARCHITECT: SURVEYING, DESIGN AND DEVELOPMENT SECTION	<table border="1"> <thead> <tr> <th>REV</th> <th>DESCRIPTION</th> <th>DATE</th> <th>APPR</th> </tr> </thead> <tbody> <tr><td> </td><td> </td><td> </td><td> </td></tr> </tbody> </table>	REV	DESCRIPTION	DATE	APPR																													SHEET IDENTIFICATION NUMBER <b>S5.03</b>
	REV	DESCRIPTION	DATE	APPR																																	
DRAWING TITLE <b>AS GIVEN</b>	PROJECT LOCATION -	ENGINEER: IBRAHIM THOAM	STRUCTURAL CHECKER: ABDULLA RAMEEZ	ARCHITECT: AMINATH ZOONA	ARCHITECTURAL CHECKER: IRFAN WAHEED	PAPER A3	SCALE AS GVN	SHEET TITLE 74																													

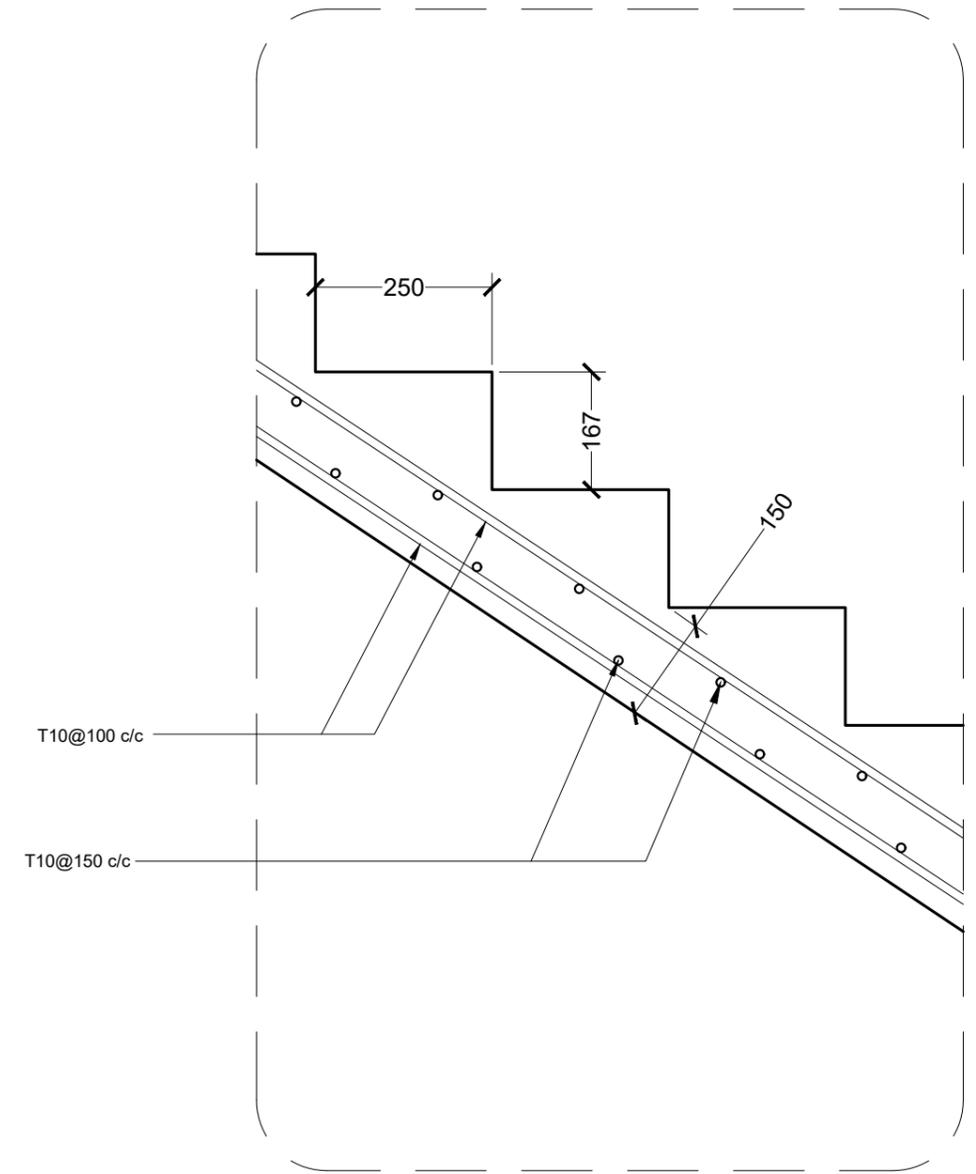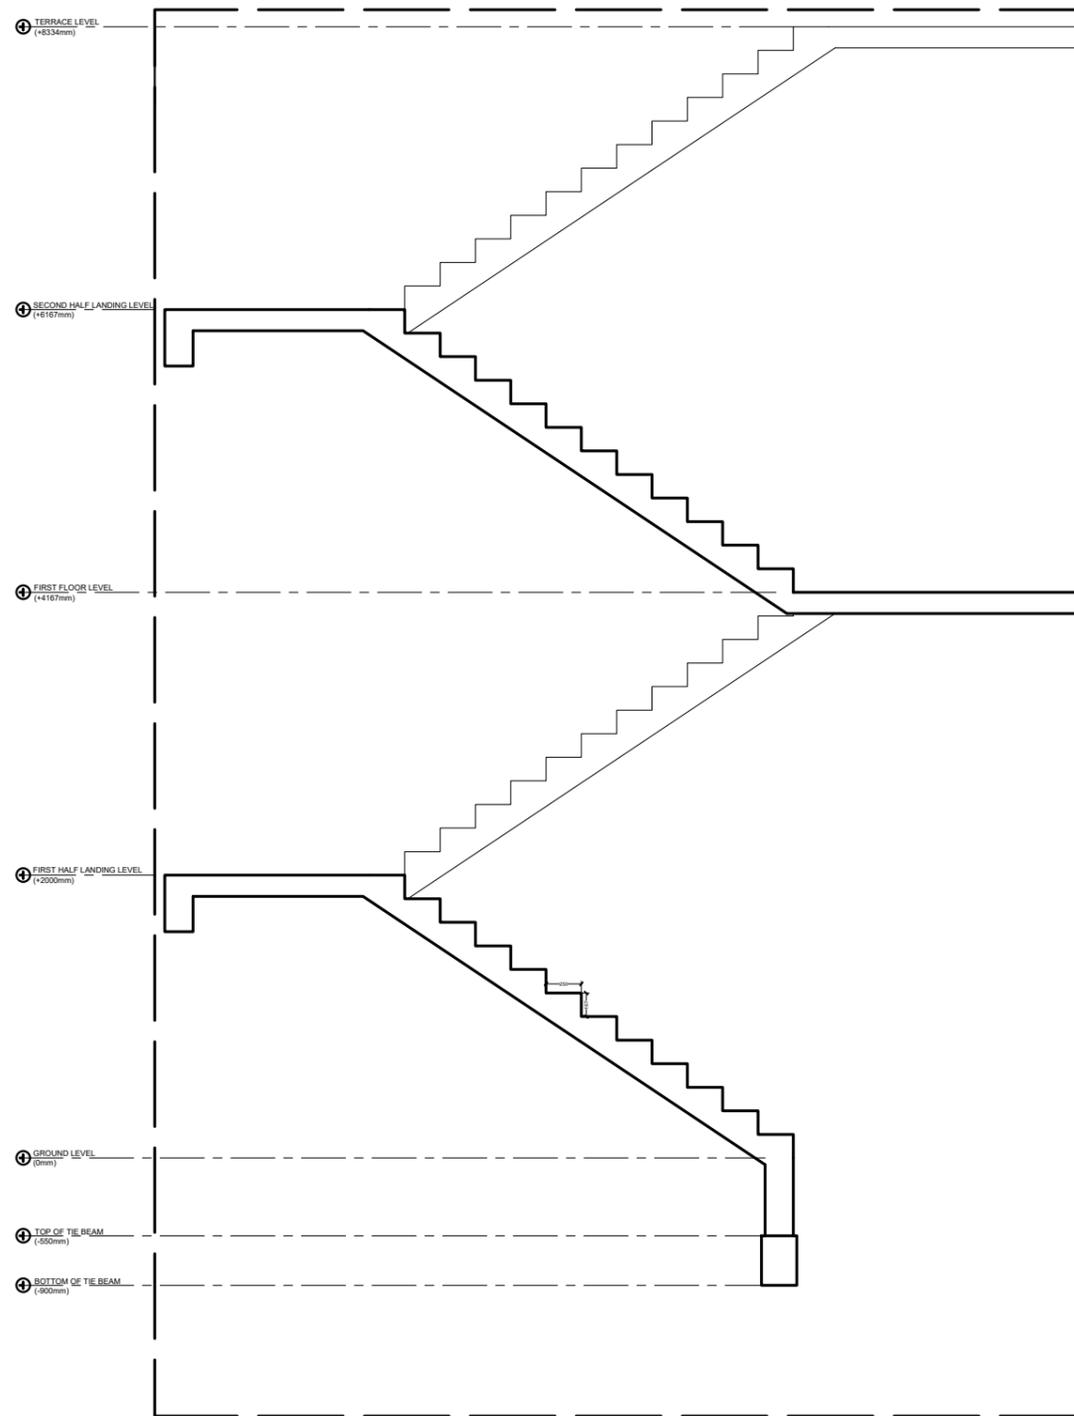


### STAIRCASE DETAILS

 


### STAIRCASE REINFORCEMENT DETAIL

 


 <b>M T C C</b> <b>MALDIVES TRANSPORT &amp; CONTRACTING COMPANY PLC</b> <small>SURVEY DESIGN AND DEVELOPMENT SECTION          CONSTRUCTION AND PROJECTS MANAGEMENT DEPARTMENT,          MTCO TOWER, BODU THAKURUFANJU MAGU, MALE 20181,          REPUBLIC OF MALDIVES.          PHONE: +(960) 332 6822, FAX: +(960) 333 2835          E-MAIL: design.development@mtcc.com.mv</small>	PROJECT TITLE <b>MID HOSPITAL PROJECT</b>	CLIENT & ADDRESS <b>MINISTRY OF HEALTH</b>	DESIGN ARCHITECT: SURVEYING, DESIGN AND DEVELOPMENT SECTION		<table border="1"> <thead> <tr> <th>REV</th> <th>DESCRIPTION</th> <th>DATE</th> <th>APPR</th> </tr> </thead> <tbody> <tr><td> </td><td> </td><td> </td><td> </td></tr> </tbody> </table>	REV	DESCRIPTION	DATE	APPR																									SHEET IDENTIFICATION NUMBER <b>S5.04</b> SHEET TITLE 75
	REV	DESCRIPTION	DATE	APPR																														
DRAWING TITLE <b>AS GIVEN</b>	PROJECT LOCATION -	ENGINEER: IBRAHIM THOAM	STRUCTURAL CHECKER: ABDULLA RAMEEZ																															
		ARCHITECT: AMINATH ZOONA	ARCHITECTURAL CHECKER: IRFAN WAHEED	PAPER A3	SCALE AS GVN																													
		DRAWN BY: AHMED IMAD	CHECKED BY: AMINATH SAMAHA	DATE 02-07-2020																														

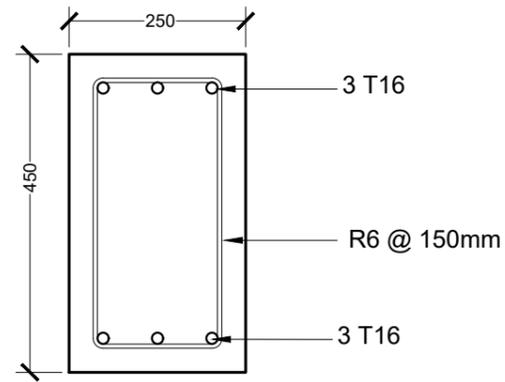


TIE BEAM - TB

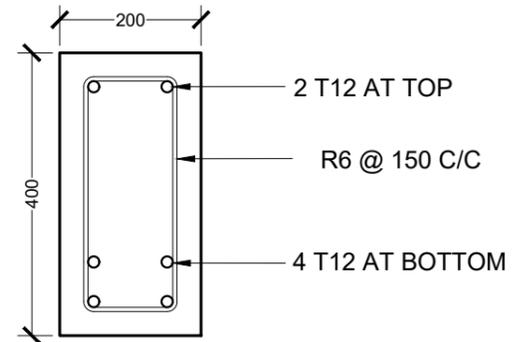


STAIR HALF LANDING BEAM

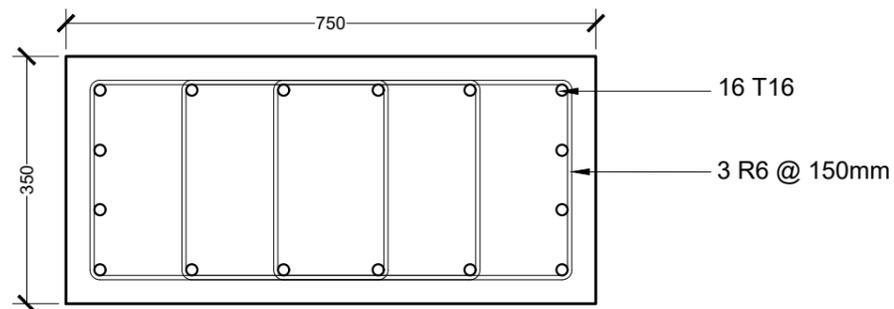

COLUMN - C1

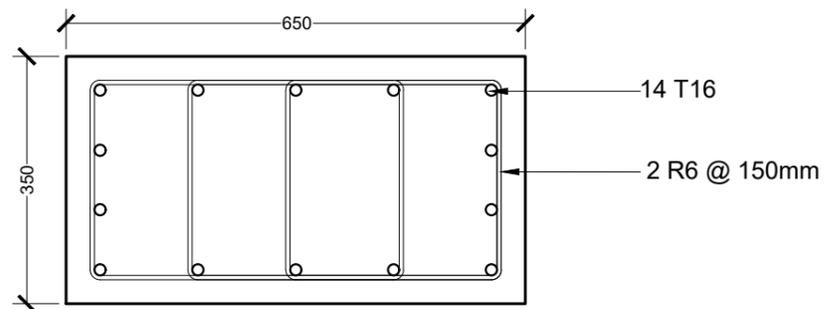


COLUMN - C2

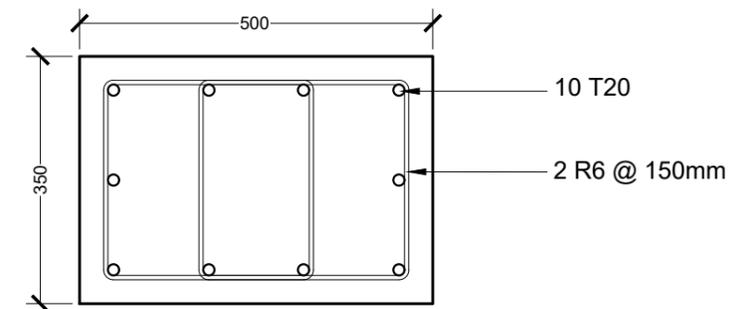

COLUMN - C3

## REINFORCEMENT DETAIL


 


**NOTES:**

**MINIMUM COVER TO REINFORCEMENT:**

FOUNDATION	= 50mm
SLAB	= 25mm
BEAMS	= 35mm
COLUMNS	= 40mm
ANCHOR BARS	= 55 X DIA
LAPS	= 45 X DIA
MID BARS	= 0.85 X SPAN
SUPPORT BARS	= 1/3 X SPAN

 <b>M T C C</b> <b>MALDIVES TRANSPORT &amp; CONTRACTING COMPANY PLC</b> <small>SURVEY DESIGN AND DEVELOPMENT SECTION          CONSTRUCTION AND PROJECTS MANAGEMENT DEPARTMENT,          MTCO TOWER, BODU THAKURUFANJU MAGU, MALE 20181,          REPUBLIC OF MALDIVES.          PHONE: + (960) 332 6802, FAX: + (960) 333 2835          E-MAIL: design.development@mtcc.com.mv</small>	PROJECT TITLE <b>MID HOSPITAL PROJECT</b>	CLIENT & ADDRESS <b>MINISTRY OF HEALTH</b>	DESIGN ARCHITECT: SURVEYING, DESIGN AND DEVELOPMENT SECTION		<table border="1"> <thead> <tr> <th>REV</th> <th>DESCRIPTION</th> <th>DATE</th> <th>APPR</th> </tr> </thead> <tbody> <tr><td> </td><td> </td><td> </td><td> </td></tr> </tbody> </table>	REV	DESCRIPTION	DATE	APPR																													SHEET IDENTIFICATION NUMBER <b>S5.05</b> SHEET TITLE 76
	REV	DESCRIPTION	DATE	APPR																																		
DRAWING TITLE <b>AS GIVEN</b>	PROJECT LOCATION -	ENGINEER: IBRAHIM THOAM	STRUCTURAL CHECKER: ABDULLA RAMEEZ																																			
		ARCHITECT: AMINATH ZOONA	ARCHITECTURAL CHECKER: IRFAN WAHEED	PAPER A3	SCALE AS GVN																																	
		DRAWN BY: AHMED IMAD	CHECKED BY: AMINATH SAMAHA	DATE 02-07-2020																																		

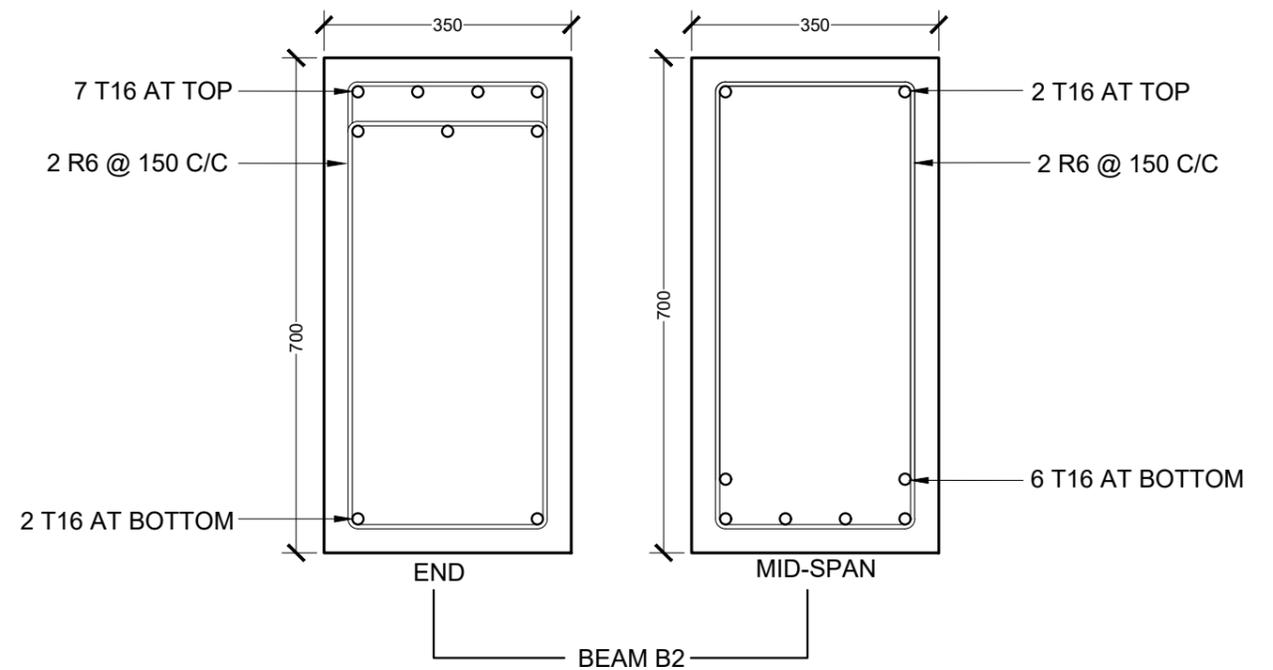
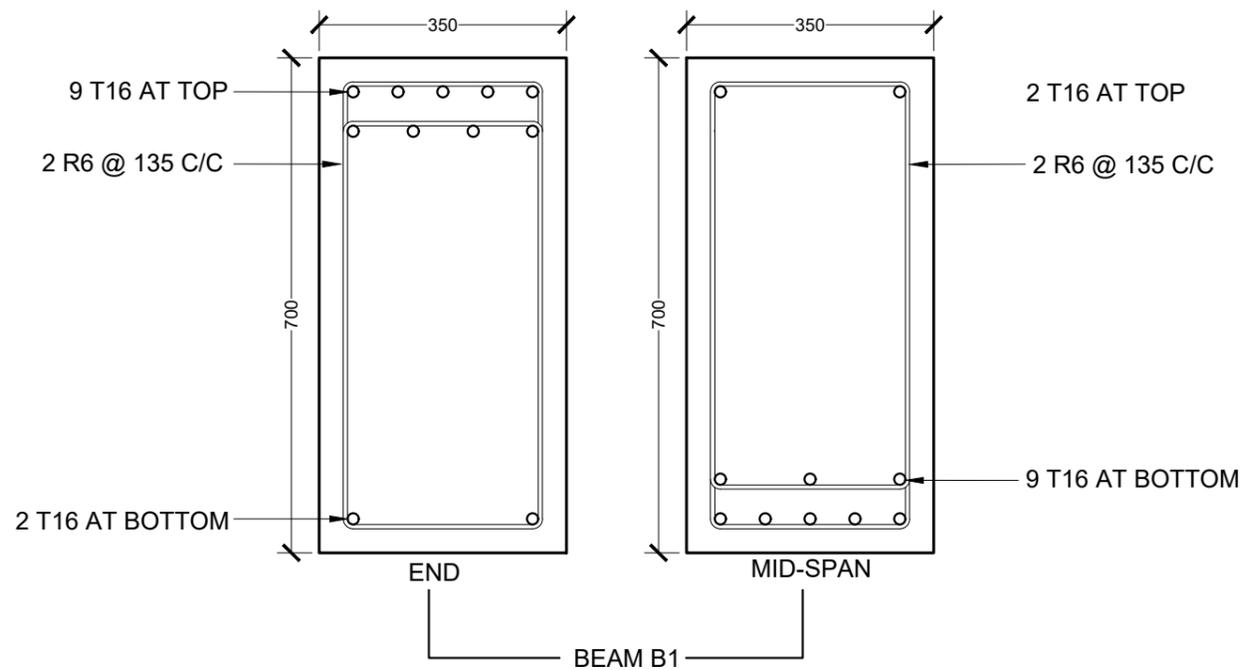


### REINFORCEMENT DETAIL




- NOTES:**  
**MINIMUM COVER TO REINFORCEMENT:**  
 FOUNDATION = 50mm  
 SLAB = 25mm  
 BEAMS = 35mm  
 COLUMNS = 40mm  
 ANCHOR BARS = 55 X DIA  
 LAPS = 45 X DIA  
 MID BARS = 0.85 X SPAN  
 SUPPORT BARS = 1/3 X SPAN

 <b>M T C C</b> <b>MALDIVES TRANSPORT &amp; CONTRACTING COMPANY PLC</b> <small>SURVEY DESIGN AND DEVELOPMENT SECTION        CONSTRUCTION AND PROJECTS MANAGEMENT DEPARTMENT,        MTCC TOWER, BODU THAKURUFANJU MAGU, MALE 20181,        REPUBLIC OF MALDIVES.        PHONE: + (960) 332 6802, FAX: + (960) 333 2835        E-MAIL: design.development@mtcc.com.mv</small>	<b>PROJECT TITLE</b> MID HOSPITAL PROJECT	<b>CLIENT &amp; ADDRESS</b> MINISTRY OF HEALTH	<b>DESIGN ARCHITECT:</b> SURVEYING, DESIGN AND DEVELOPMENT SECTION	<b>REV</b>	<b>DESCRIPTION</b>	<b>DATE</b>	<b>APPR</b>	<b>SHEET IDENTIFICATION NUMBER</b> <b>S5.06</b> <b>SHEET TITLE</b> 77
	<b>DRAWING TITLE</b> AS GIVEN	<b>PROJECT LOCATION</b> -	<b>ENGINEER:</b> IBRAHIM THOAM	<b>STRUCTURAL CHECKER:</b> ABDULLA RAMEEZ	<b>ARCHITECT:</b> AMINATH ZOONA	<b>ARCHITECTURAL CHECKER:</b> IRFAN WAHEED	<b>PAPER</b> A3	

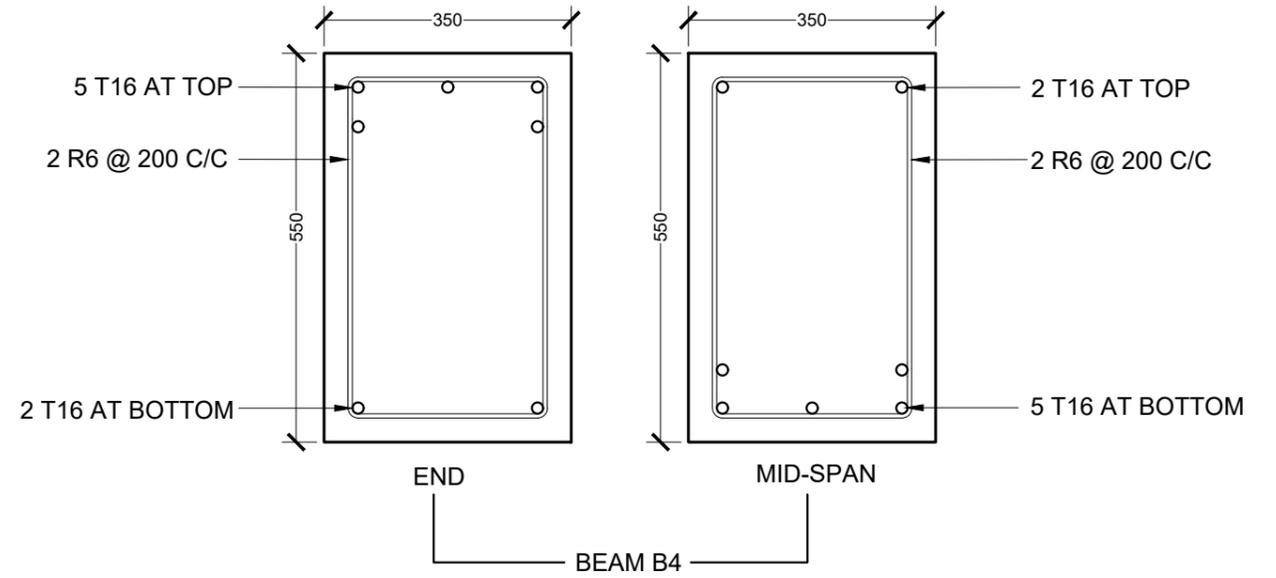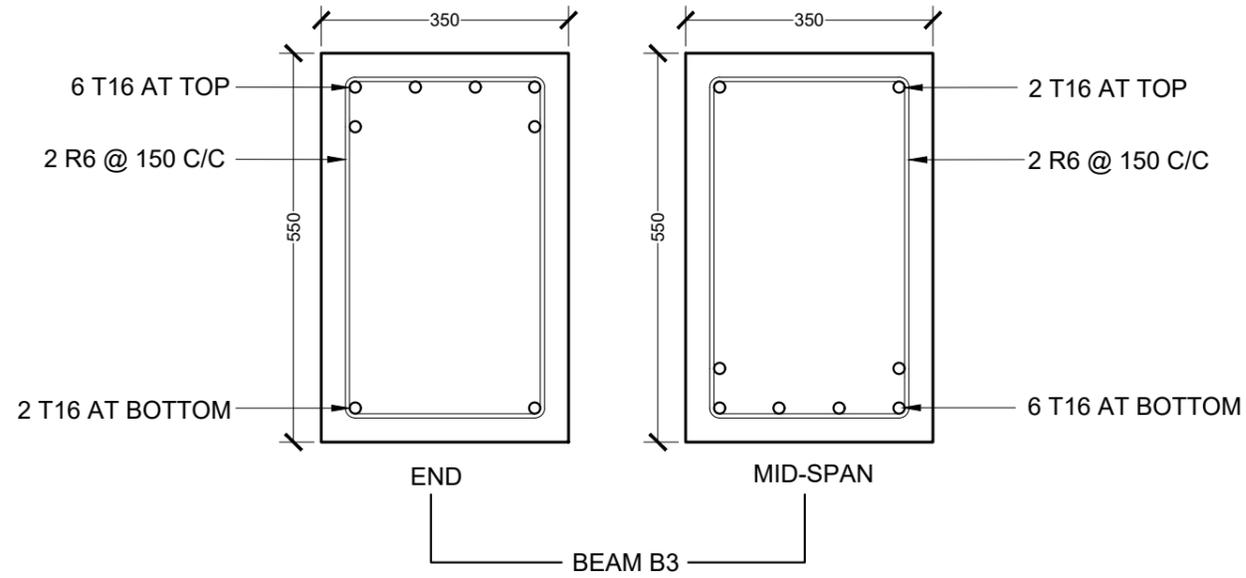

**REINFORCEMENT DETAIL**

 



**NOTES:**

**MINIMUM COVER TO REINFORCEMENT:**


FOUNDATION	= 50mm
SLAB	= 25mm
BEAMS	= 35mm
COLUMNS	= 40mm
ANCHOR BARS	= 55 X DIA
LAPS	= 45 X DIA
MID BARS	= 0.85 X SPAN
SUPPORT BARS	= 1/3 X SPAN

 <b>M T C C</b> <b>MALDIVES TRANSPORT &amp; CONTRACTING COMPANY PLC</b> <small>SURVEY DESIGN AND DEVELOPMENT SECTION          CONSTRUCTION AND PROJECTS MANAGEMENT DEPARTMENT,          MTCO TOWER, BODU THAKURUFANJU MAGU, MALE 20181,          REPUBLIC OF MALDIVES.          PHONE: + (960) 332 6802, FAX: + (960) 333 2835          E-MAIL: design.development@mtcc.com.mv</small>	PROJECT TITLE <b>MID HOSPITAL PROJECT</b>	CLIENT & ADDRESS <b>MINISTRY OF HEALTH</b>	DESIGN ARCHITECT: SURVEYING, DESIGN AND DEVELOPMENT SECTION		<table border="1"> <thead> <tr> <th>REV</th> <th>DESCRIPTION</th> <th>DATE</th> <th>APPR</th> </tr> </thead> <tbody> <tr><td> </td><td> </td><td> </td><td> </td></tr> </tbody> </table>	REV	DESCRIPTION	DATE	APPR																									SHEET IDENTIFICATION NUMBER <b>S5.07</b> SHEET TITLE 78
	REV	DESCRIPTION	DATE	APPR																														
DRAWING TITLE <b>AS GIVEN</b>	PROJECT LOCATION -	ENGINEER: IBRAHIM THOAM	STRUCTURAL CHECKER: ABDULLA RAMEEZ																															
		ARCHITECT: AMINATH ZOONA	ARCHITECTURAL CHECKER: IRFAN WAHEED	PAPER A3	SCALE AS GVN																													
		DRAWN BY: AHMED IMAD	CHECKED BY: AMINATH SAMAHA	DATE 02-07-2020																														

COPYRIGHT All plans, sketches, drawings, graphic representations and specifications prepared by the Architect(s) & Engineer(s) are instruments of service. The copyright and ownership of both the design and these instruments of service belong to the Architect(s) & Engineer(s) and may not be used for any other project, or sold, or offered for sale by any party other than the Architect/Engineer unless the Architect/Engineer has given written consent. Copies of the documents submitted to the client prepared by the Architect/Engineer may be used as they were intended, once, and on the same site and project.

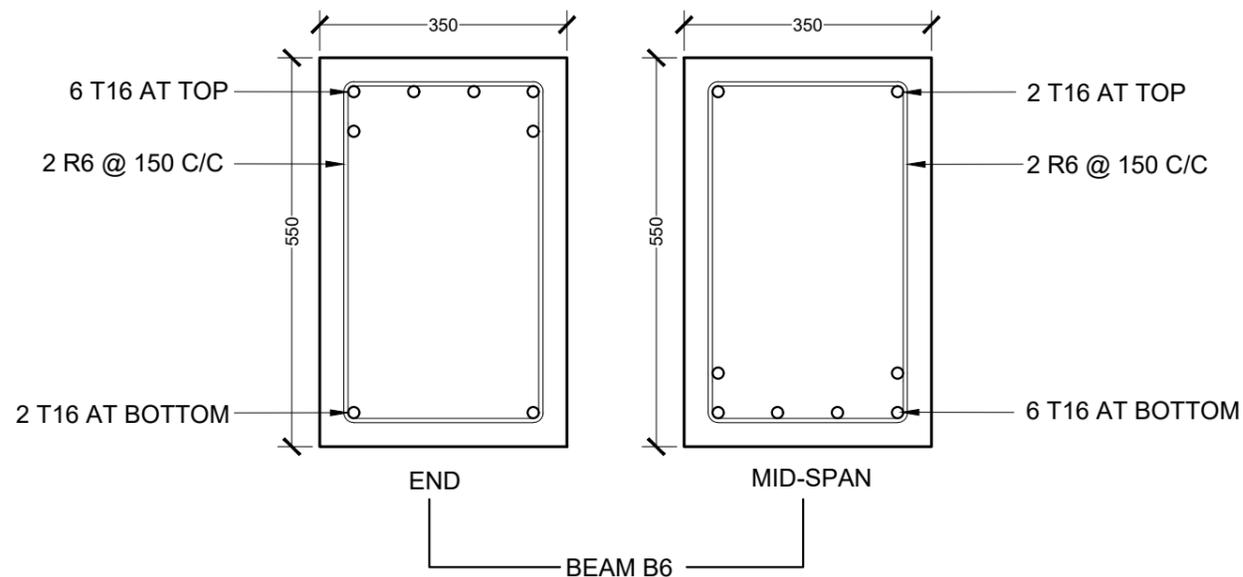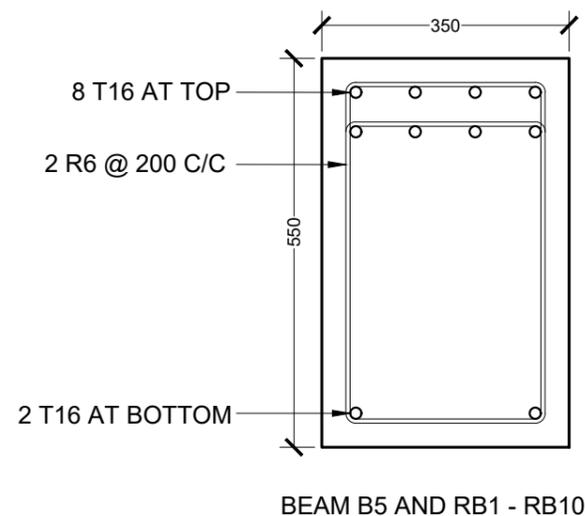

## REINFORCEMENT DETAIL

 


**NOTES:**


**MINIMUM COVER TO REINFORCEMENT:**

FOUNDATION	= 50mm
SLAB	= 25mm
BEAMS	= 35mm
COLUMNS	= 40mm
ANCHOR BARS	= 55 X DIA
LAPS	= 45 X DIA
MID BARS	= 0.85 X SPAN
SUPPORT BARS	= 1/3 X SPAN

 <b>M T C C</b> <b>MALDIVES TRANSPORT &amp; CONTRACTING COMPANY PLC</b> <small>SURVEY DESIGN AND DEVELOPMENT SECTION  CONSTRUCTION AND PROJECTS MANAGEMENT DEPARTMENT,  MTCO TOWER, BODU THAKURUFANJU MAGU, MALE 20181,  REPUBLIC OF MALDIVES.  PHONE: +(960) 332 6802, FAX: +(960) 333 2835  E-MAIL: design.development@mtcc.com.mv</small>	<b>PROJECT TITLE</b> MID HOSPITAL PROJECT	<b>CLIENT &amp; ADDRESS</b> MINISTRY OF HEALTH	<b>DESIGN ARCHITECT:</b> SURVEYING, DESIGN AND DEVELOPMENT SECTION	<b>REV</b>	<b>DESCRIPTION</b>	<b>DATE</b>	<b>APPR</b>	<b>SHEET IDENTIFICATION NUMBER</b> S5.08 <b>SHEET TITLE</b> 79
	<b>DRAWING TITLE</b> AS GIVEN	<b>PROJECT LOCATION</b> -	<b>ENGINEER:</b> IBRAHIM THOAM	<b>STRUCTURAL CHECKER:</b> ABDULLA RAMEEZ	<b>PAPER</b> A3	<b>SCALE</b> AS GVN	<b>DATE</b> 02-07-2020	

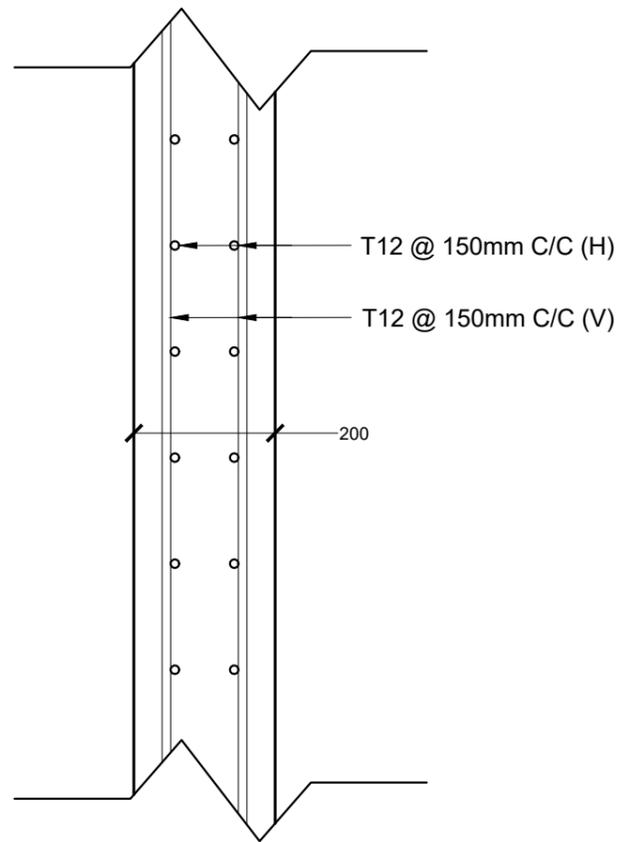

ELEVATOR SHAFT WALL

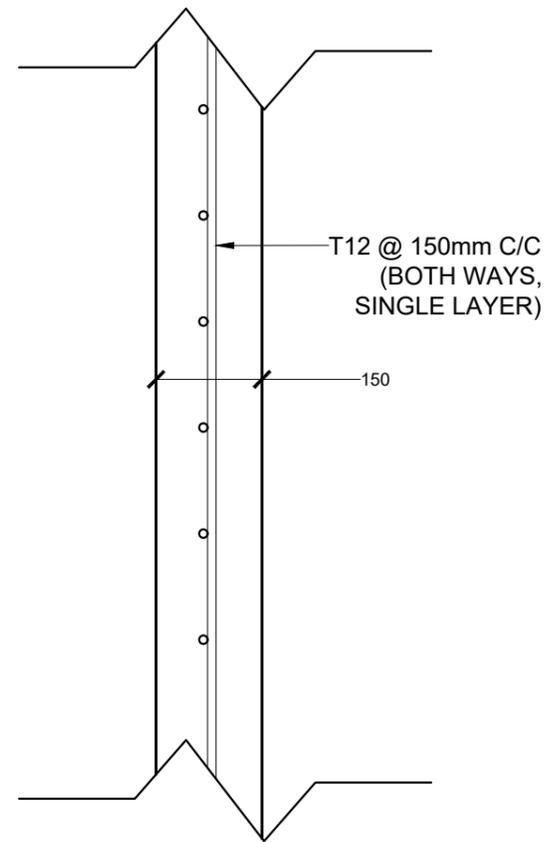


TERRACE PARAPET WALL

## REINFORCEMENT DETAIL




 <b>M T C C</b> <b>MALDIVES TRANSPORT &amp; CONTRACTING COMPANY PLC</b> <small>SURVEY DESIGN AND DEVELOPMENT SECTION          CONSTRUCTION AND PROJECTS MANAGEMENT DEPARTMENT,          MTCO TOWER, BODU THAKURUFANJU MAGU, MALE 20181,          REPUBLIC OF MALDIVES.          PHONE: + (960) 332 6802, FAX: + (960) 333 2835          E-MAIL: design.development@mtcc.com.mv</small>	<b>PROJECT TITLE</b> MID HOSPITAL PROJECT	<b>CLIENT &amp; ADDRESS</b> MINISTRY OF HEALTH	<b>DESIGN ARCHITECT:</b> SURVEYING, DESIGN AND DEVELOPMENT SECTION		<table border="1"> <thead> <tr> <th>REV</th> <th>DESCRIPTION</th> <th>DATE</th> <th>APPR</th> </tr> </thead> <tbody> <tr><td> </td><td> </td><td> </td><td> </td></tr> </tbody> </table>	REV	DESCRIPTION	DATE	APPR																													<b>SHEET IDENTIFICATION NUMBER</b> <h1>S5.09</h1> <b>SHEET TITLE</b> 80
	REV	DESCRIPTION	DATE	APPR																																		
<b>DRAWING TITLE</b> AS GIVEN	<b>PROJECT LOCATION</b> -	<b>ENGINEER:</b> IBRAHIM THOAM	<b>STRUCTURAL CHECKER:</b> ABDULLA RAMEEZ																																			
		<b>ARCHITECT:</b> AMINATH ZOONA	<b>ARCHITECTURAL CHECKER:</b> IRFAN WAHEED																																			
		<b>DRAWN BY:</b> AHMED IMAD	<b>CHECKED BY:</b> AMINATH SAMAHA																																			
			<b>PAPER</b> A3	<b>SCALE</b> AS GVN																																		
				<b>DATE</b> 02-07-2020																																		




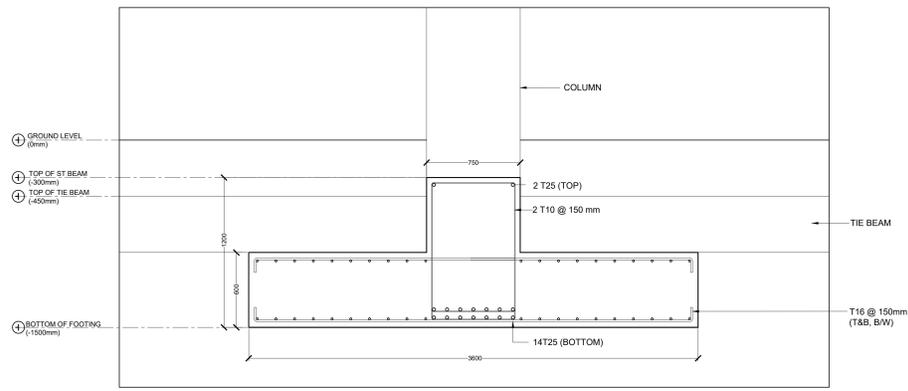


ST4 (INTERIOR SUPPORTS)

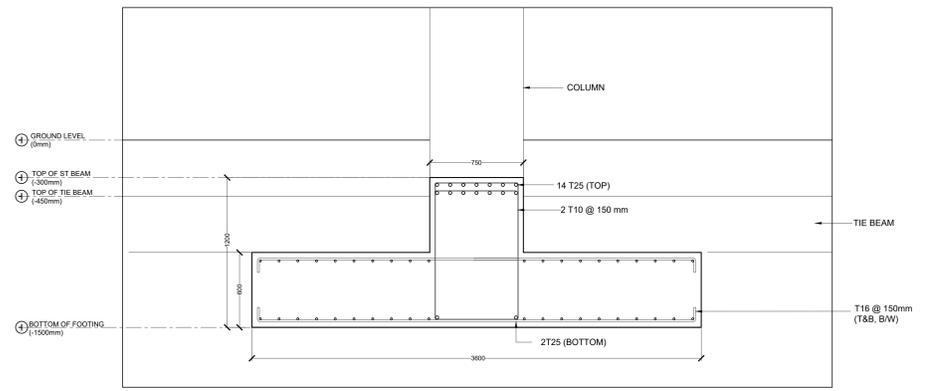


ST4 (MID-SPAN & EXTERIOR SUPPORTS)

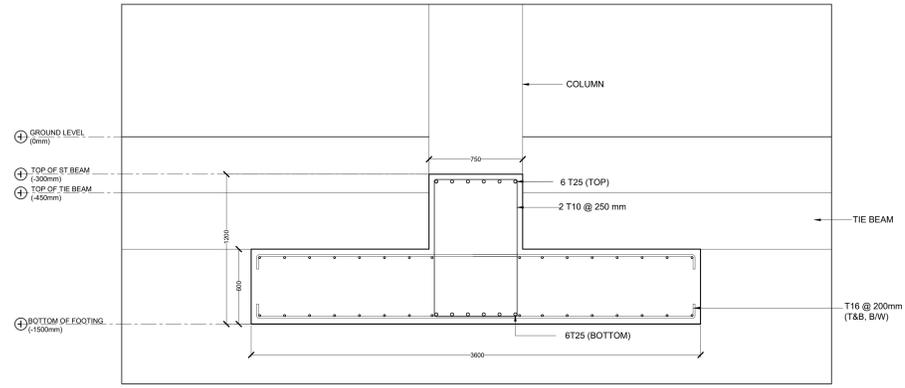


ST6 (THROUGHOUT)

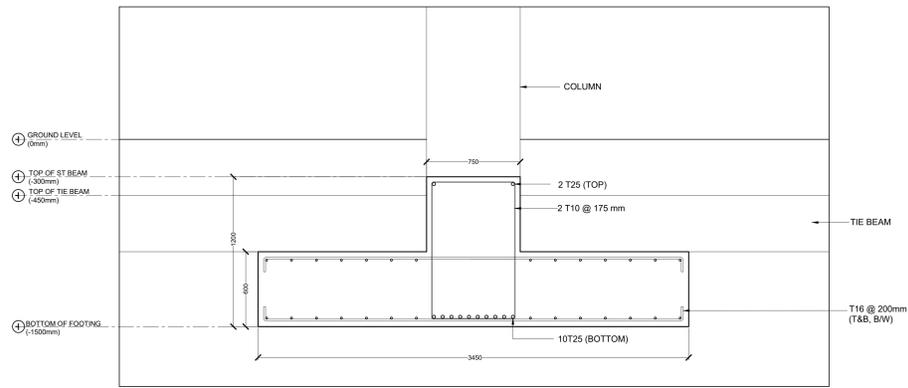


ST7 (INTERIOR SUPPORTS)

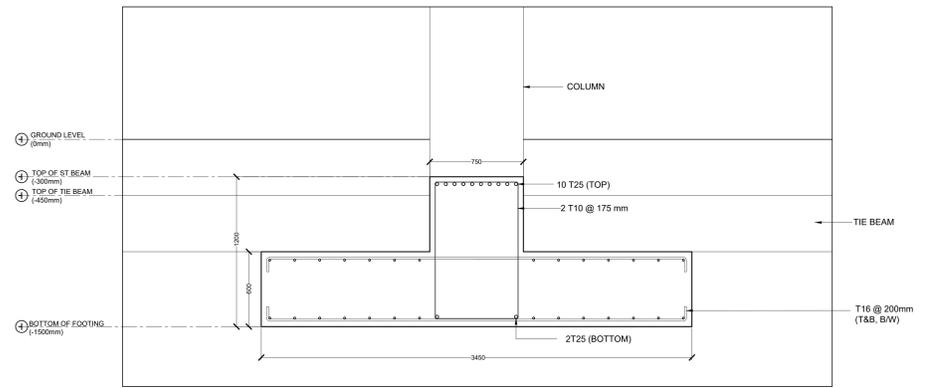

ST7 (MID-SPAN & EXTERIOR SUPPORTS)

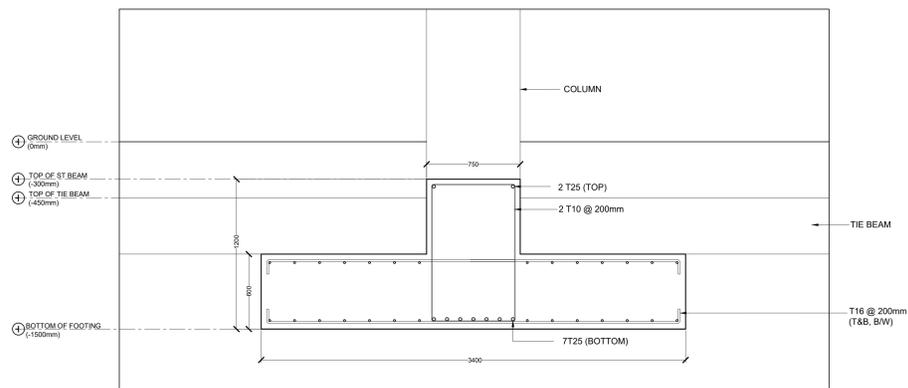

ST8 (CANTILEVER LENGTH)

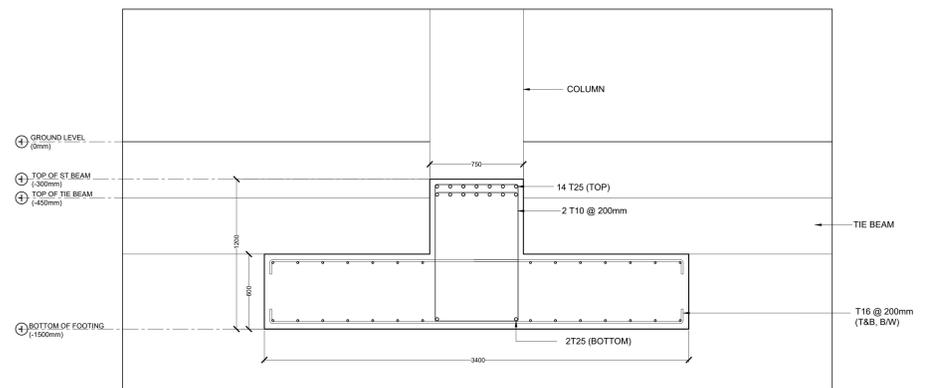


ST8 (MID-SPAN & EXTERIOR SUPPORTS)


STRIP FOOTING DETAILS

SCALE 1:20




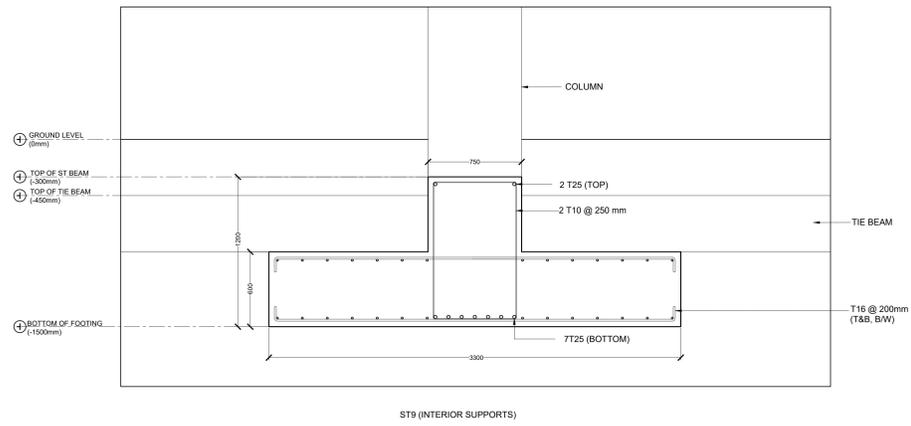


ST9 (INTERIOR SUPPORTS)

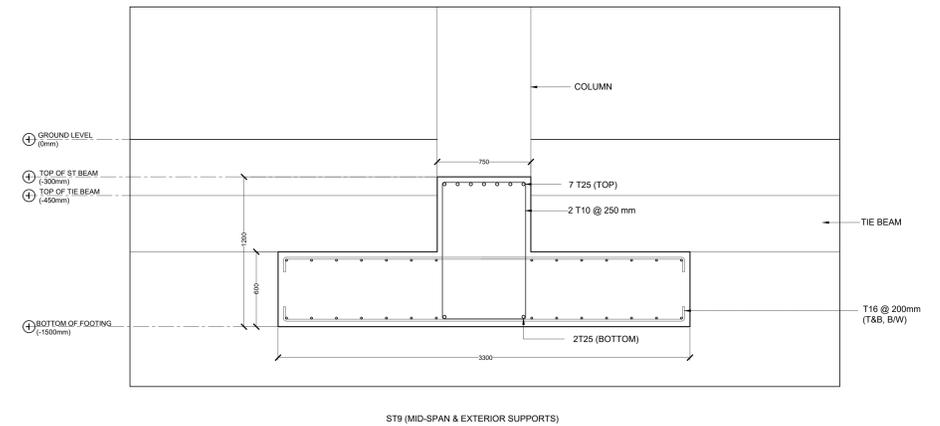


ST9 (MID-SPAN & EXTERIOR SUPPORTS)

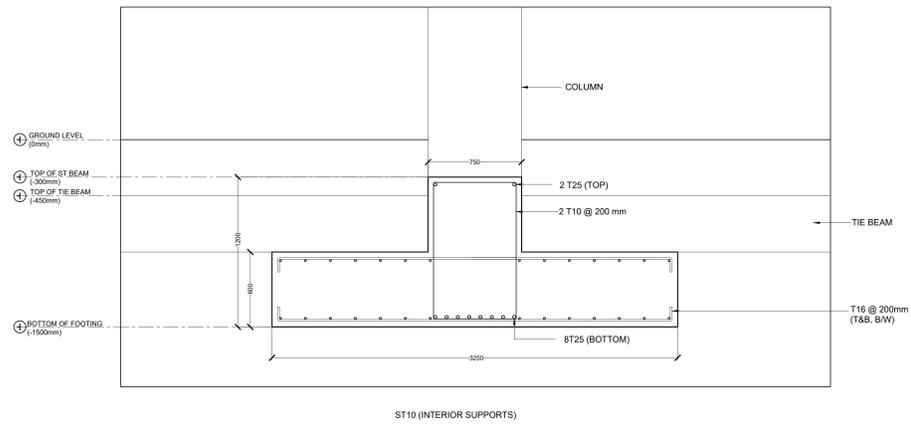


ST10 (INTERIOR SUPPORTS)

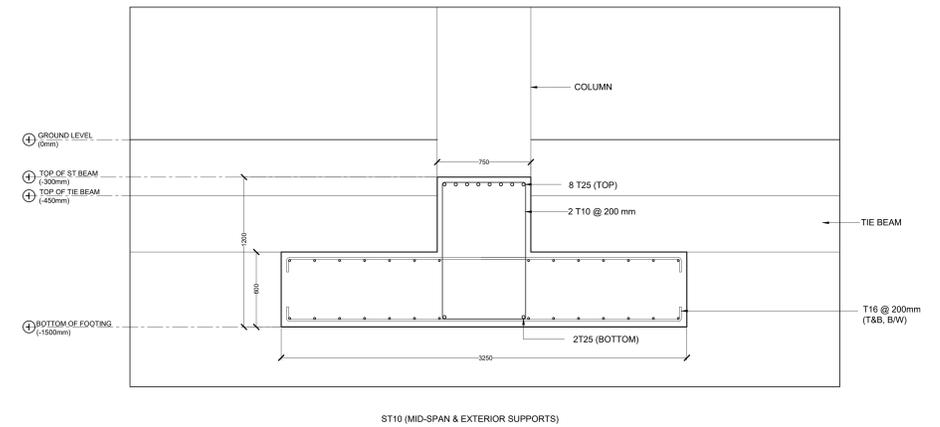


ST10 (MID-SPAN & EXTERIOR SUPPORTS)

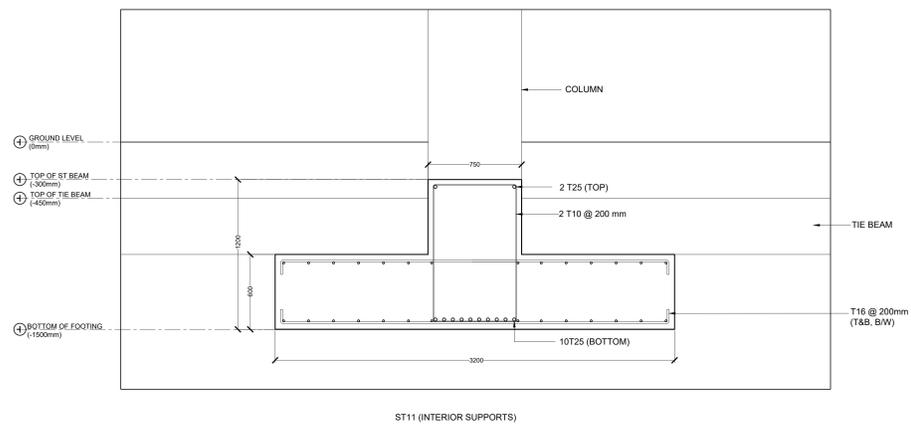


ST11 (INTERIOR SUPPORTS)

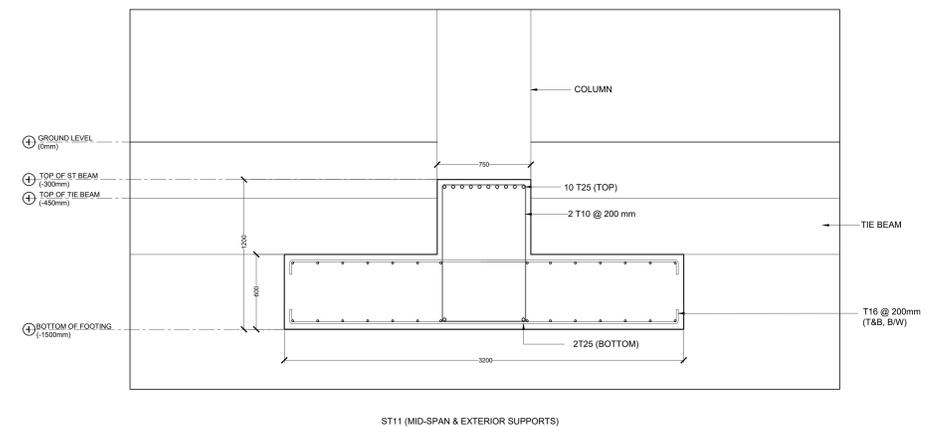

ST11 (MID-SPAN & EXTERIOR SUPPORTS)

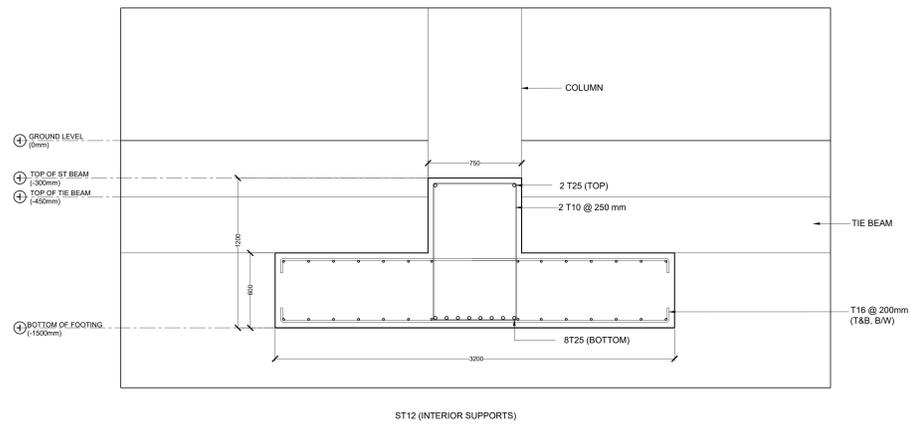

ST12 (INTERIOR SUPPORTS)

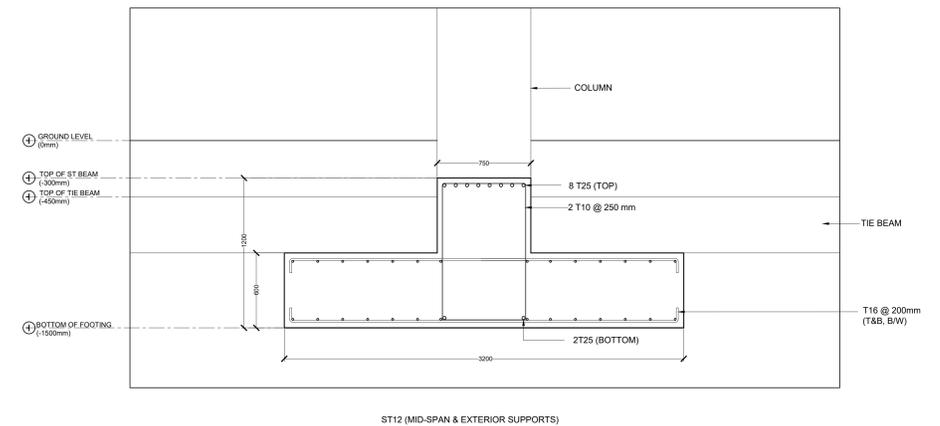

ST12 (MID-SPAN & EXTERIOR SUPPORTS)

STRIP FOOTING DETAILS


SCALE 1:20




PROJECT NO.	DATE	SCALE
REV. NO.	BY	CHECKED
DESCRIPTION	DATE	SCALE
DESIGNED BY	DATE	SCALE
CHECKED BY	DATE	SCALE
APPROVED BY	DATE	SCALE
STRIP FOOTING DETAILS		
SCALE 1:20		
GRAPHIC SCALE		
0 10 20 30		
UNIT: METERS		
PROJECT NO. 12345		
DATE 15/10/2023		
SCALE 1:20		
DESIGNED BY: J. SMITH		
CHECKED BY: M. JONES		
APPROVED BY: K. BROWN		
STRIP FOOTING DETAILS		
SCALE 1:20		
GRAPHIC SCALE		
0 10 20 30		
UNIT: METERS		
PROJECT NO. 12345		
DATE 15/10/2023		
SCALE 1:20		
DESIGNED BY: J. SMITH		
CHECKED BY: M. JONES		
APPROVED BY: K. BROWN		






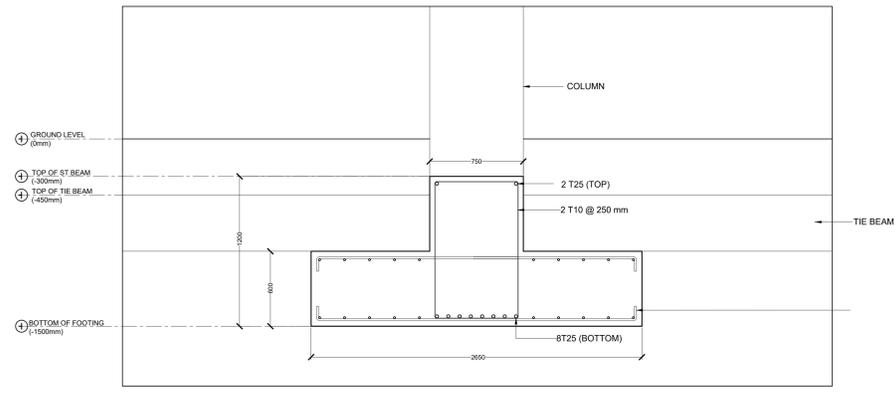


ST21 (INTERIOR SUPPORTS)

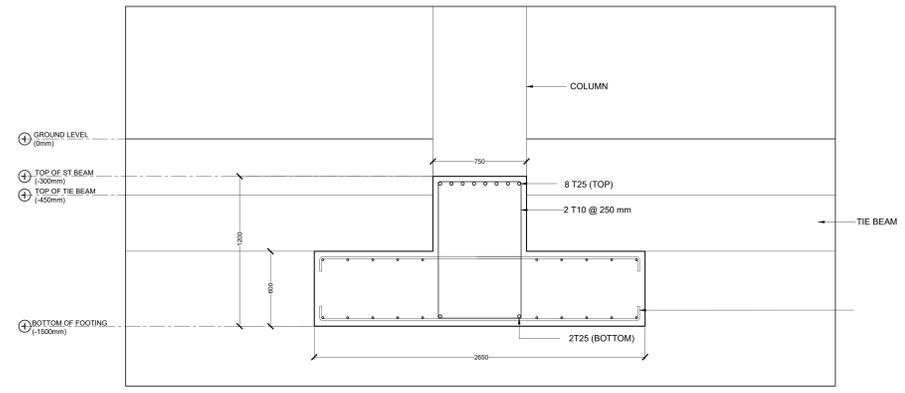


ST21 (MID-SPAN & EXTERIOR SUPPORTS)

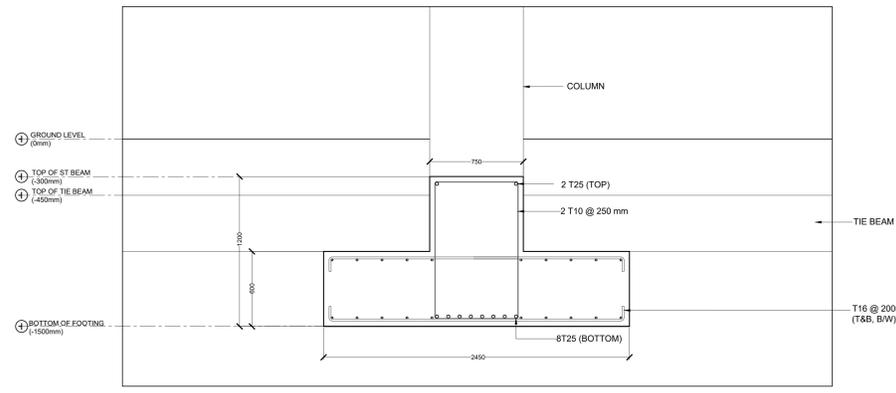


ST22 (INTERIOR SUPPORTS)

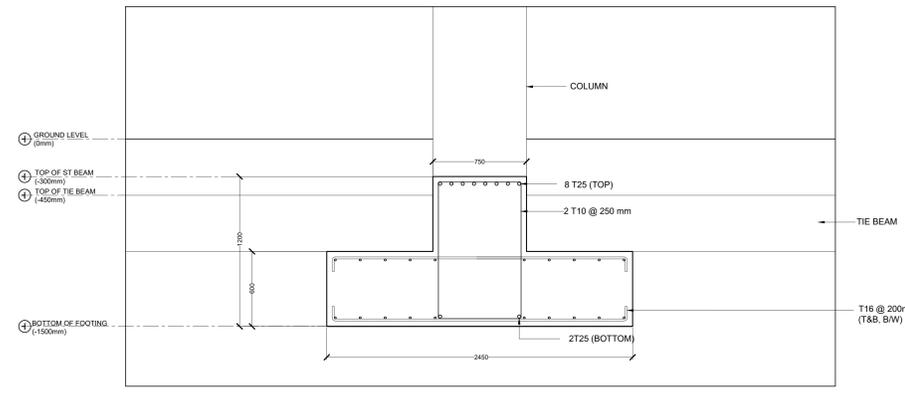


ST22 (MID-SPAN & EXTERIOR SUPPORTS)

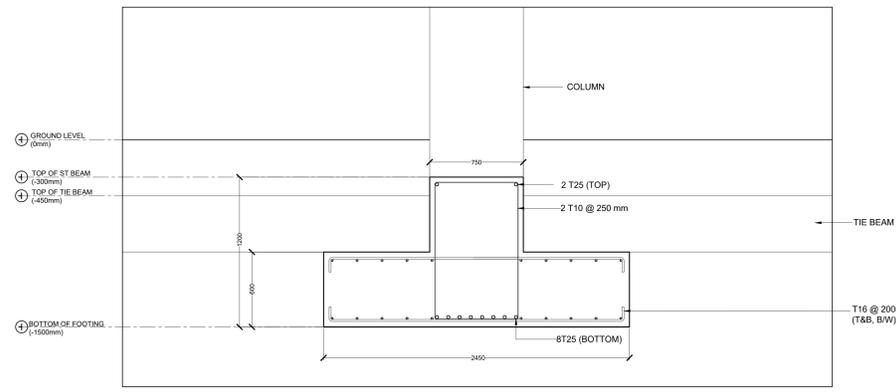


ST23 (INTERIOR SUPPORTS)

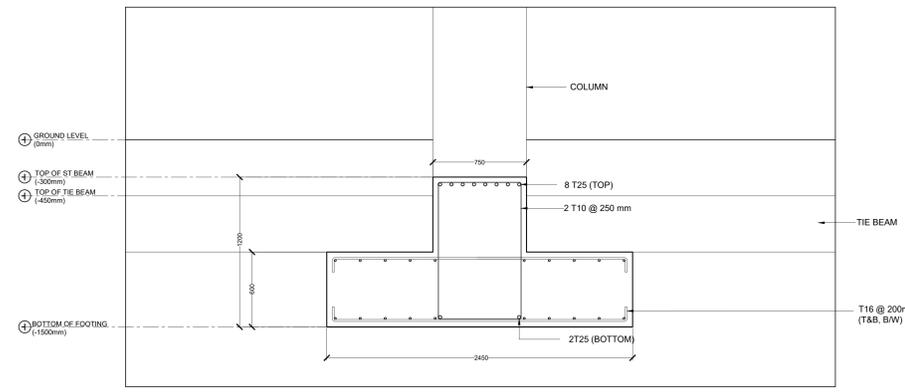

ST23 (MID-SPAN & EXTERIOR SUPPORTS)

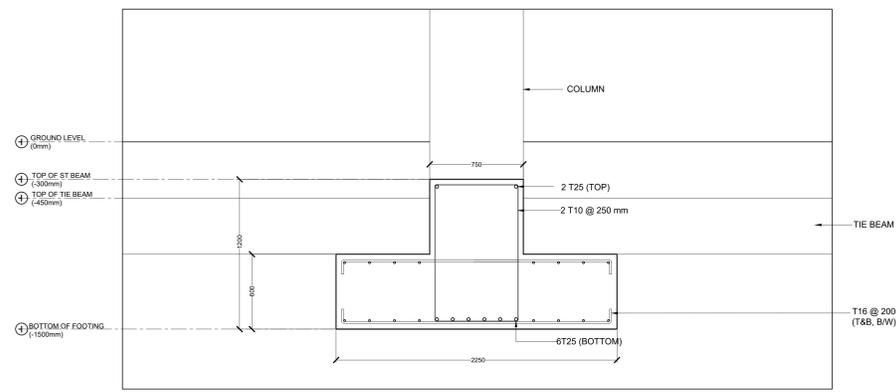

ST24 (INTERIOR SUPPORTS)

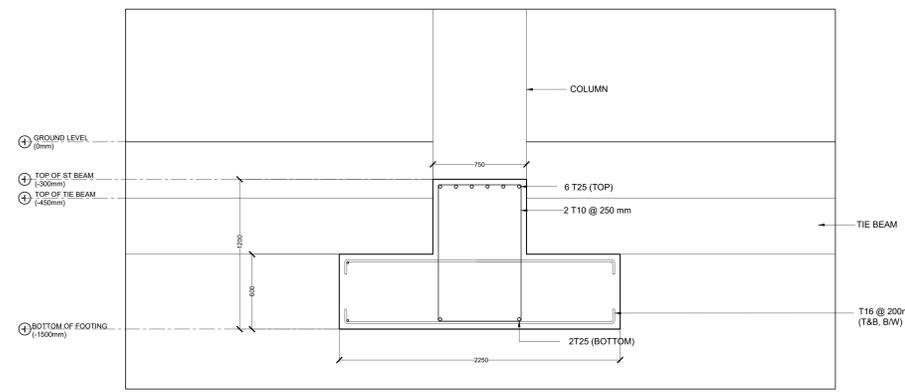


ST24 (MID-SPAN & EXTERIOR SUPPORTS)

STRIP FOOTING DETAILS


SCALE 1:20



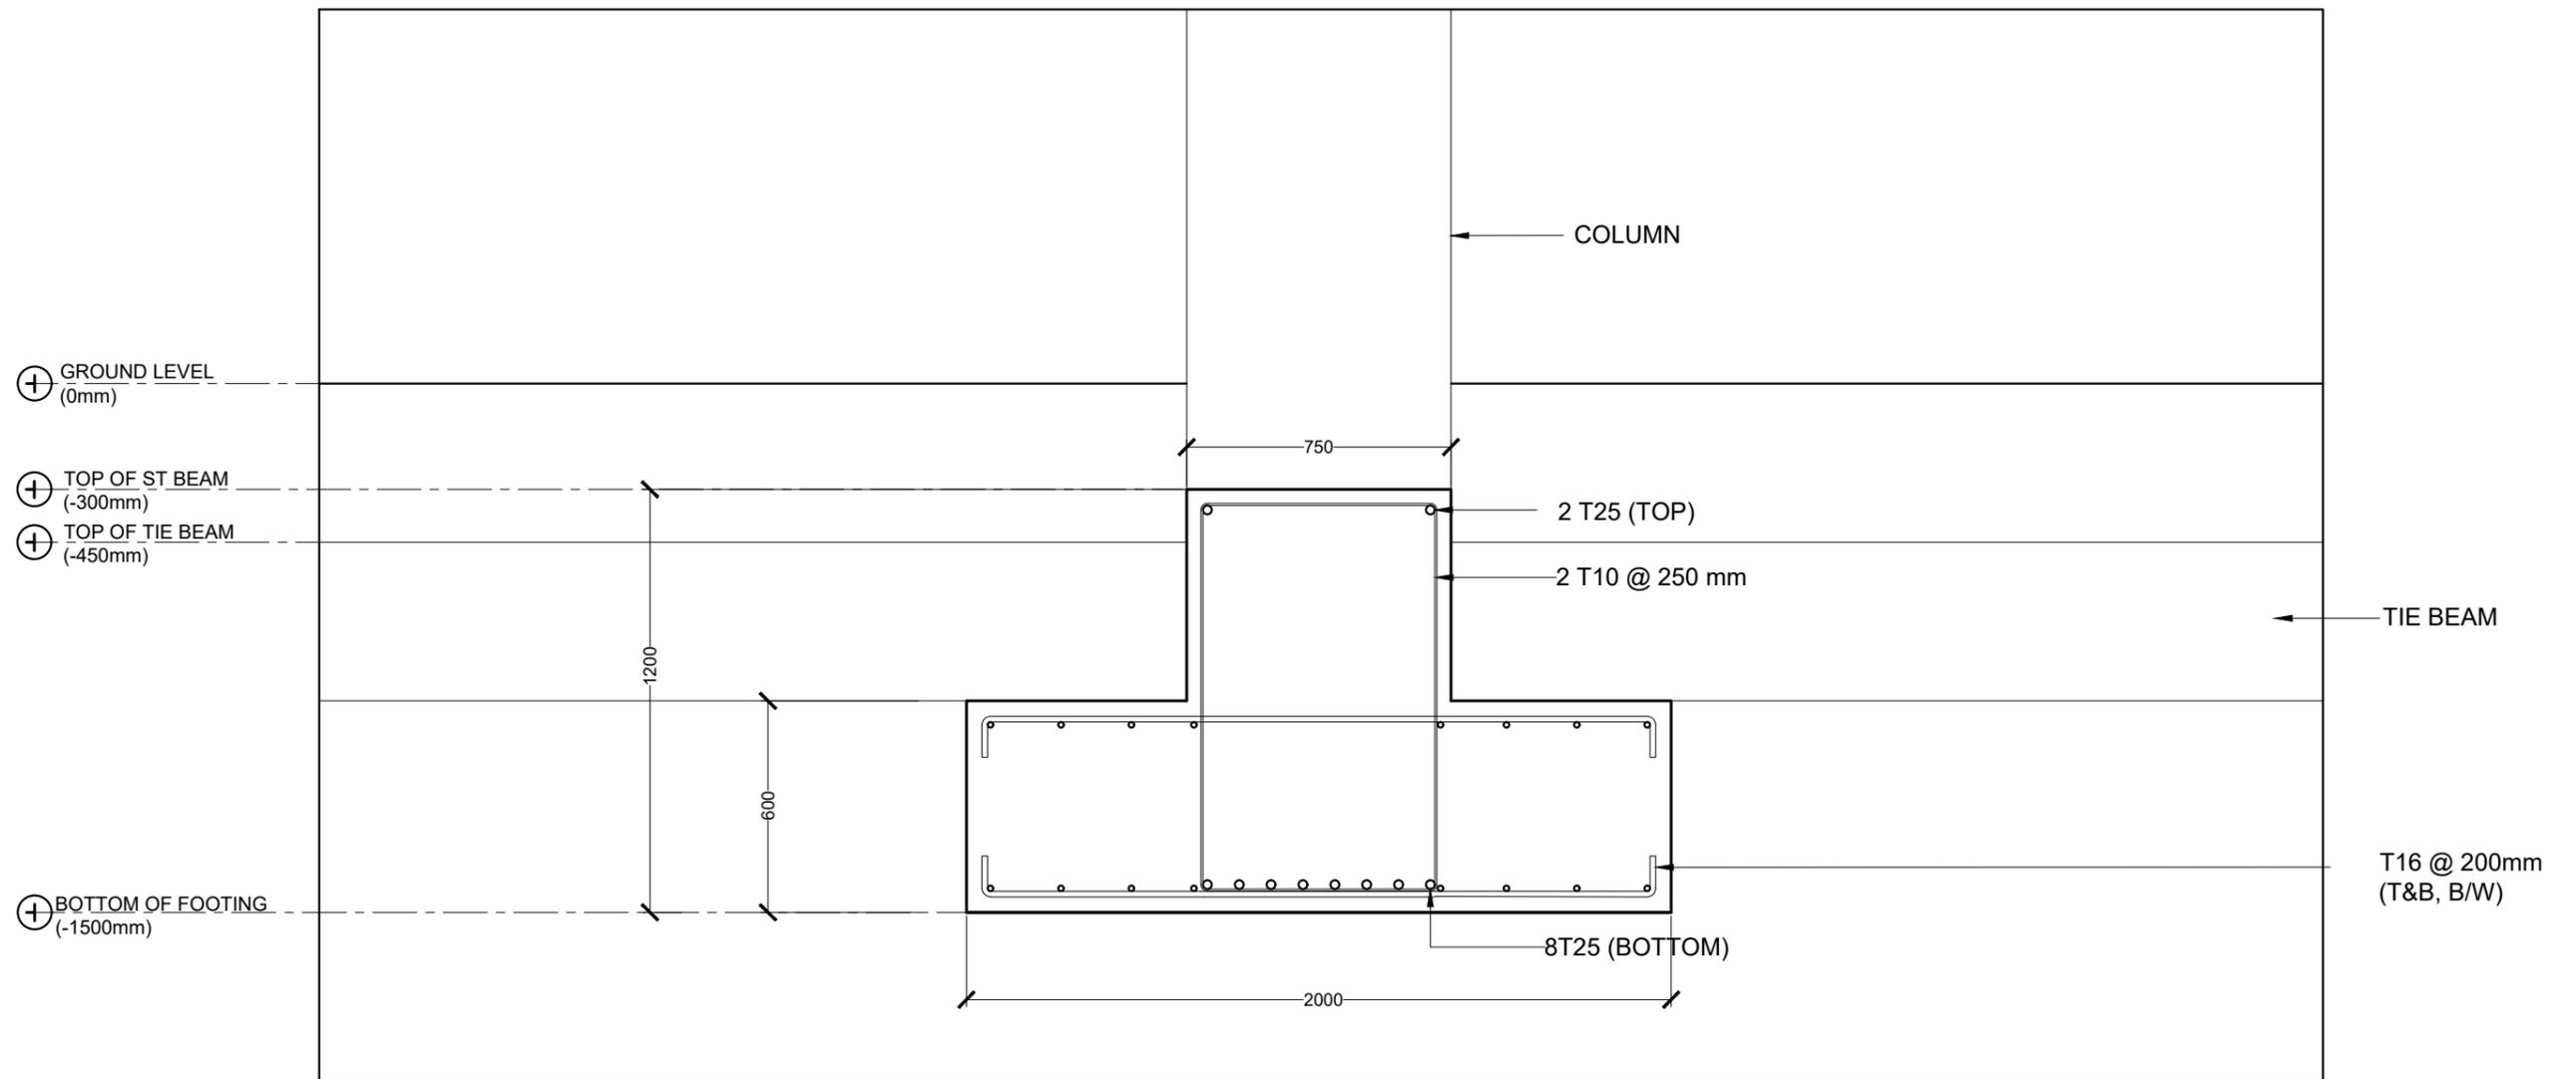


ST25 (INTERIOR SUPPORTS)

## STRIP FOOTING DETAILS

 


 <b>M T C C</b> MALDIVES TRANSPORT & CONTRACTING COMPANY PLC <small>SURVEY DESIGN AND DEVELOPMENT SECTION          CONSTRUCTION AND PROJECTS MANAGEMENT DEPARTMENT,          MTCO TOWER, BODU THAKURUFANJU MAGU, MALE 20181,          REPUBLIC OF MALDIVES.          PHONE: + (960) 332 6822, FAX: + (960) 333 2835          E-MAIL: design.development@mtcc.com.mv</small>	PROJECT TITLE <b>MID HOSPITAL PROJECT</b>	CLIENT & ADDRESS <b>MINISTRY OF HEALTH</b>	DESIGN ARCHITECT: SURVEYING, DESIGN AND DEVELOPMENT SECTION		REV DESCRIPTION DATE APPR	SHEET IDENTIFICATION NUMBER <b>S5.16</b> SHEET TITLE 87
	DRAWING TITLE <b>AS GIVEN</b>	PROJECT LOCATION -	ENGINEER: IBRAHIM THOAM	STRUCTURAL CHECKER: ABDULLA RAMEEZ	ARCHITECTURAL CHECKER: IRFAN WAHEED	
			ARCHITECT: AMINATH ZOONA	CHECKED BY: AMINATH SAMAHA	DATE 02-07-2020	

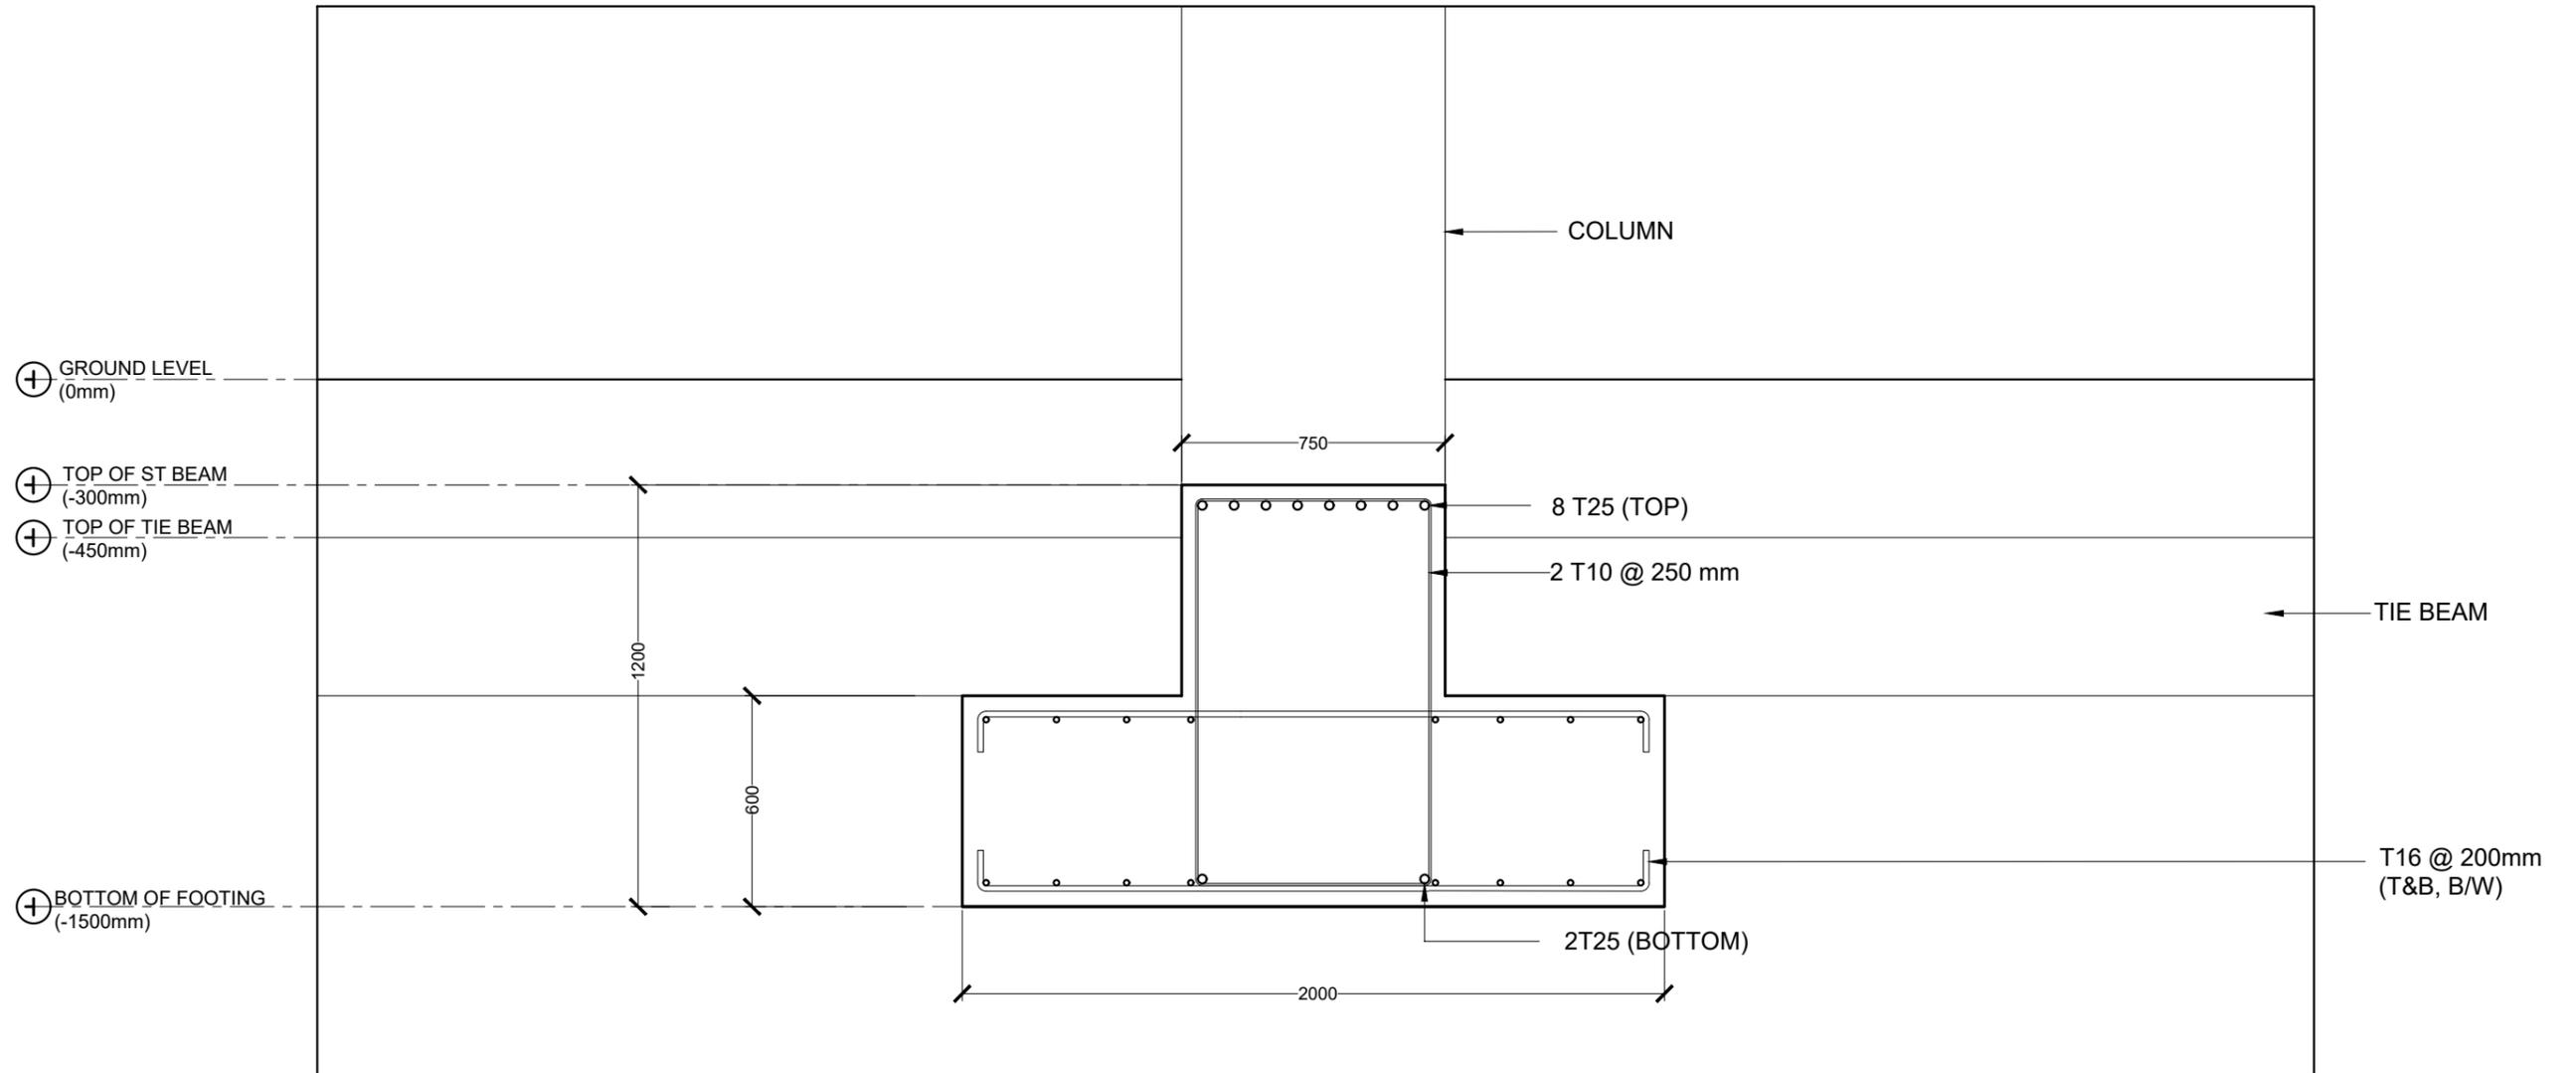


ST25 (MID-SPAN & EXTERIOR SUPPORTS)

## STRIP FOOTING DETAILS

 



 <b>M T C C</b> MALDIVES TRANSPORT & CONTRACTING COMPANY PLC <small>SURVEY DESIGN AND DEVELOPMENT SECTION          CONSTRUCTION AND PROJECTS MANAGEMENT DEPARTMENT,          MTCO TOWER, BODU THAKURUFANJU MAGU, MALE 20181,          REPUBLIC OF MALDIVES.          PHONE: + (960) 332 6802, FAX: + (960) 333 2835          E-MAIL: design.development@mtcc.com.mv</small>	PROJECT TITLE <b>MID HOSPITAL PROJECT</b>	CLIENT & ADDRESS <b>MINISTRY OF HEALTH</b>	DESIGN ARCHITECT: SURVEYING, DESIGN AND DEVELOPMENT SECTION		<table border="1"> <thead> <tr> <th>REV</th> <th>DESCRIPTION</th> <th>DATE</th> <th>APPR</th> </tr> </thead> <tbody> <tr><td> </td><td> </td><td> </td><td> </td></tr> </tbody> </table>	REV	DESCRIPTION	DATE	APPR																													SHEET IDENTIFICATION NUMBER <b>S5.17</b> SHEET TITLE 88
	REV	DESCRIPTION	DATE	APPR																																		
DRAWING TITLE <b>AS GIVEN</b>	PROJECT LOCATION -	ENGINEER: IBRAHIM THOAM	STRUCTURAL CHECKER: ABDULLA RAMEEZ	ARCHITECT: AMINATH ZOONA	ARCHITECTURAL CHECKER: IRFAN WAHEED	PAPER A3	SCALE AS GVN																															
			DRAWN BY: AHMED IMAD	CHECKED BY: AMINATH SAMAHA	DATE 02-07-2020																																	



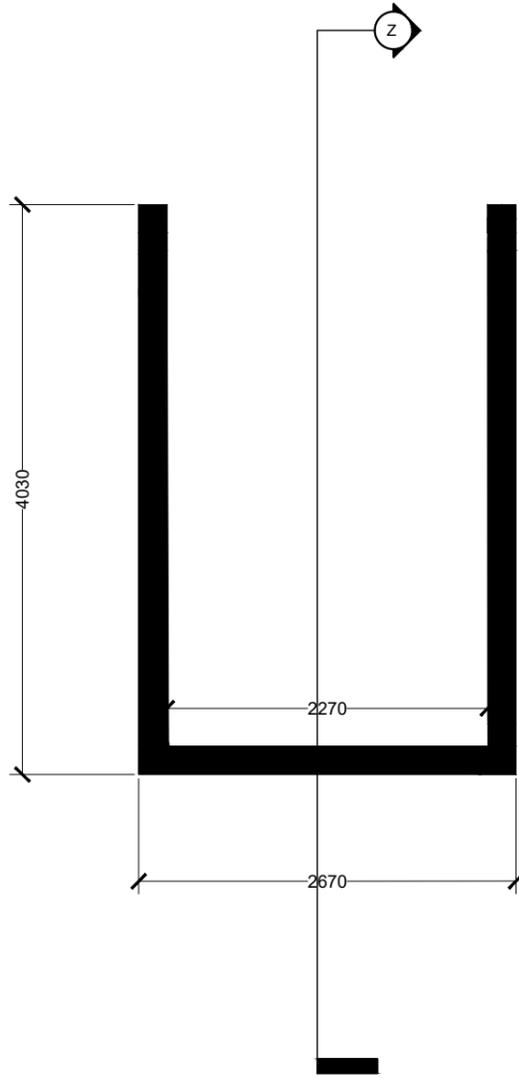


LIFT SHAFT PLAN

LIFT SHAFT DETAILS

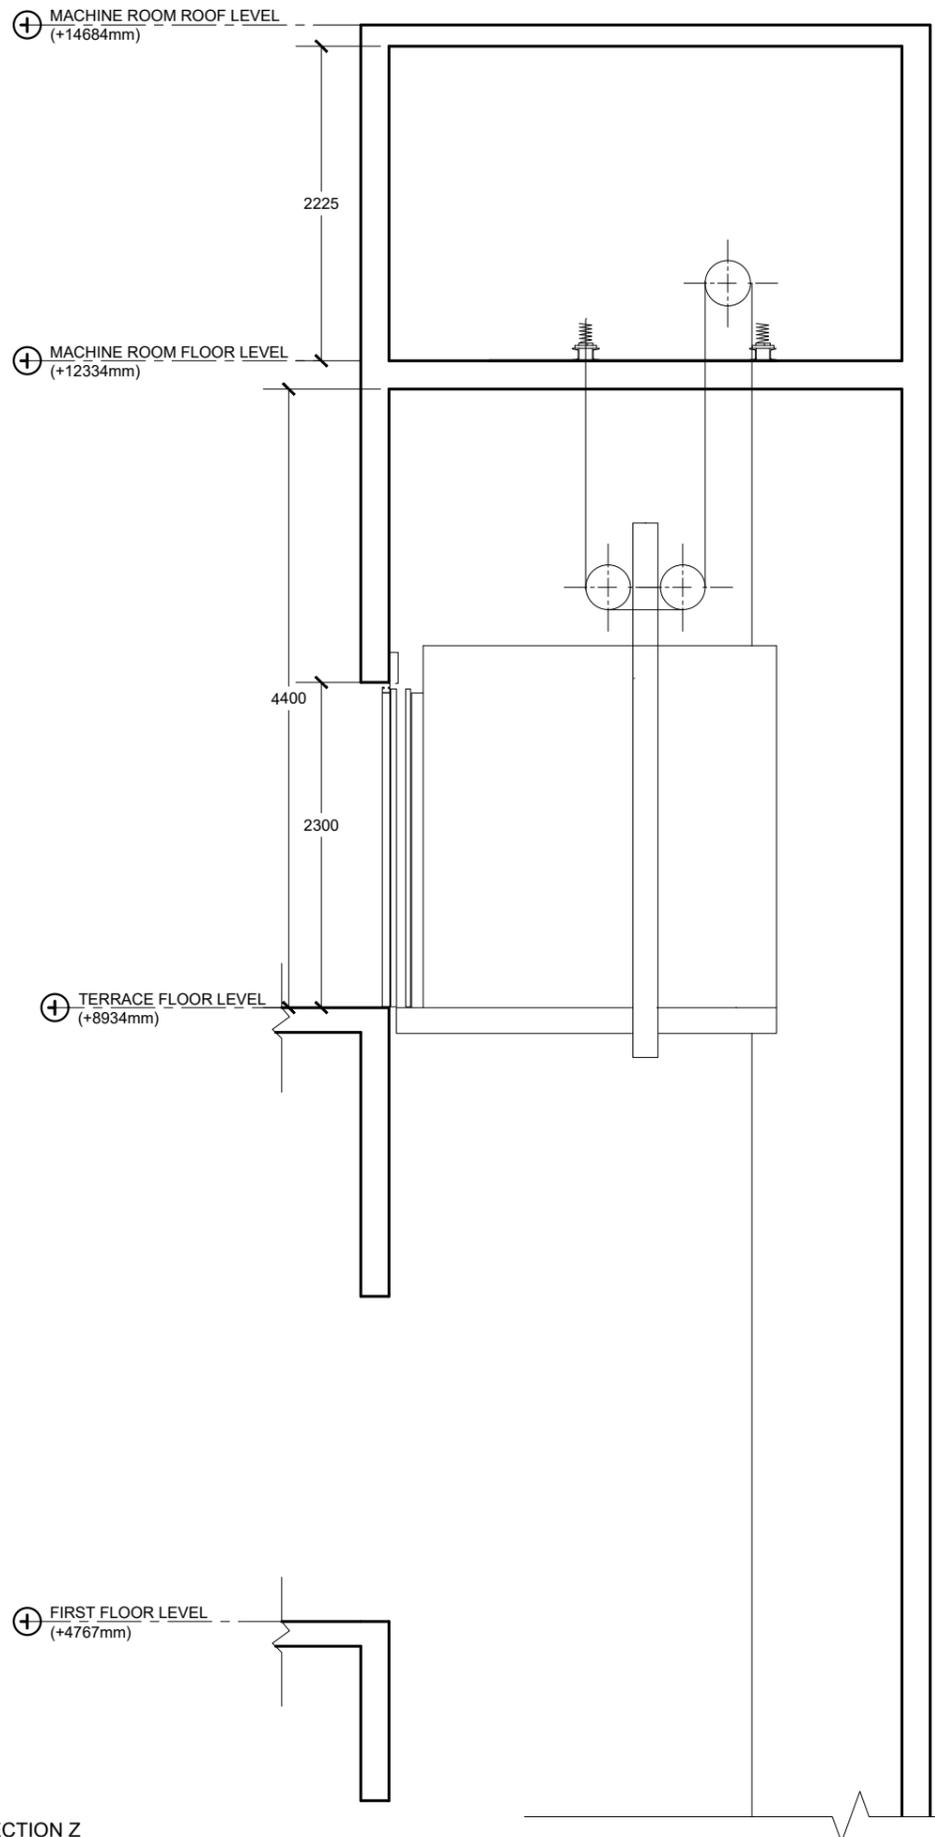 

SECTION Z

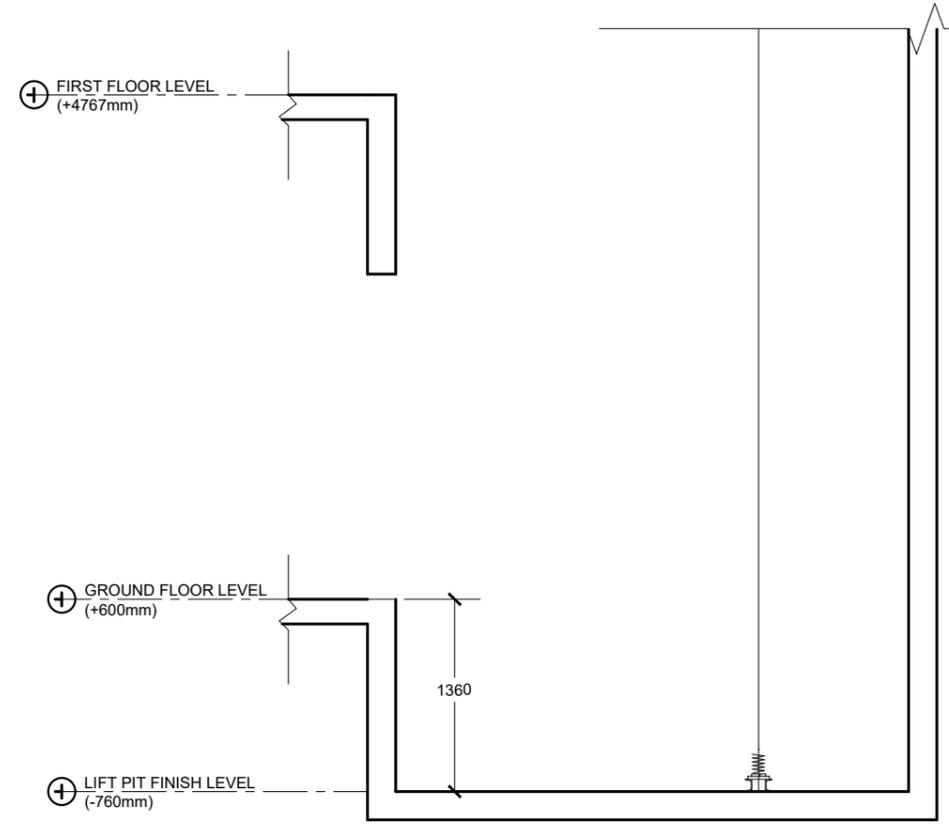

SECTION Z (CONTINUED)

 <b>M T C C</b> MALDIVES TRANSPORT & CONTRACTING COMPANY PLC <small>SURVEY DESIGN AND DEVELOPMENT SECTION          CONSTRUCTION AND PROJECTS MANAGEMENT DEPARTMENT,          MTCO TOWER, BODU THAKURUFANJU MAGU, MALE 20181,          REPUBLIC OF MALDIVES.          PHONE: + (960) 332 6802, FAX: + (960) 333 2835          E-MAIL: design.development@mtcc.com.mv</small>	PROJECT TITLE MID HOSPITAL PROJECT	CLIENT & ADDRESS MINISTRY OF HEALTH	DESIGN ARCHITECT: SURVEYING, DESIGN AND DEVELOPMENT SECTION	REV	DESCRIPTION	DATE	APPR	SHEET IDENTIFICATION NUMBER <b>S5.19</b> SHEET TITLE 90
	DRAWING TITLE AS GIVEN	PROJECT LOCATION -	ENGINEER: IBRAHIM THOAM	STRUCTURAL CHECKER: ABDULLA RAMEEZ				
			ARCHITECT: AMINATH ZOONA	ARCHITECTURAL CHECKER: IRFAN WAHEED	PAPER A3	SCALE AS GVN		
			DRAWN BY: AHMED IMAD	CHECKED BY: AMINATH SAMAHA	DATE 02-07-2020			

COPYRIGHT All plans, sketches, drawings, graphic representations and specifications prepared by the Architect(s) & Engineer(s) are instruments of service. The copyright and ownership of both the design and these instruments of service belong to the Architect(s) & Engineer(s) and may not be used for any other project, or sold, or offered for sale by any party other than the Architect/Engineer unless the Architect/Engineer has given written consent. Copies of the documents submitted to the client prepared by the Architect/Engineer maybe used as they were intended, once, and on the same site and project.