




NTS




NTS




SCAI

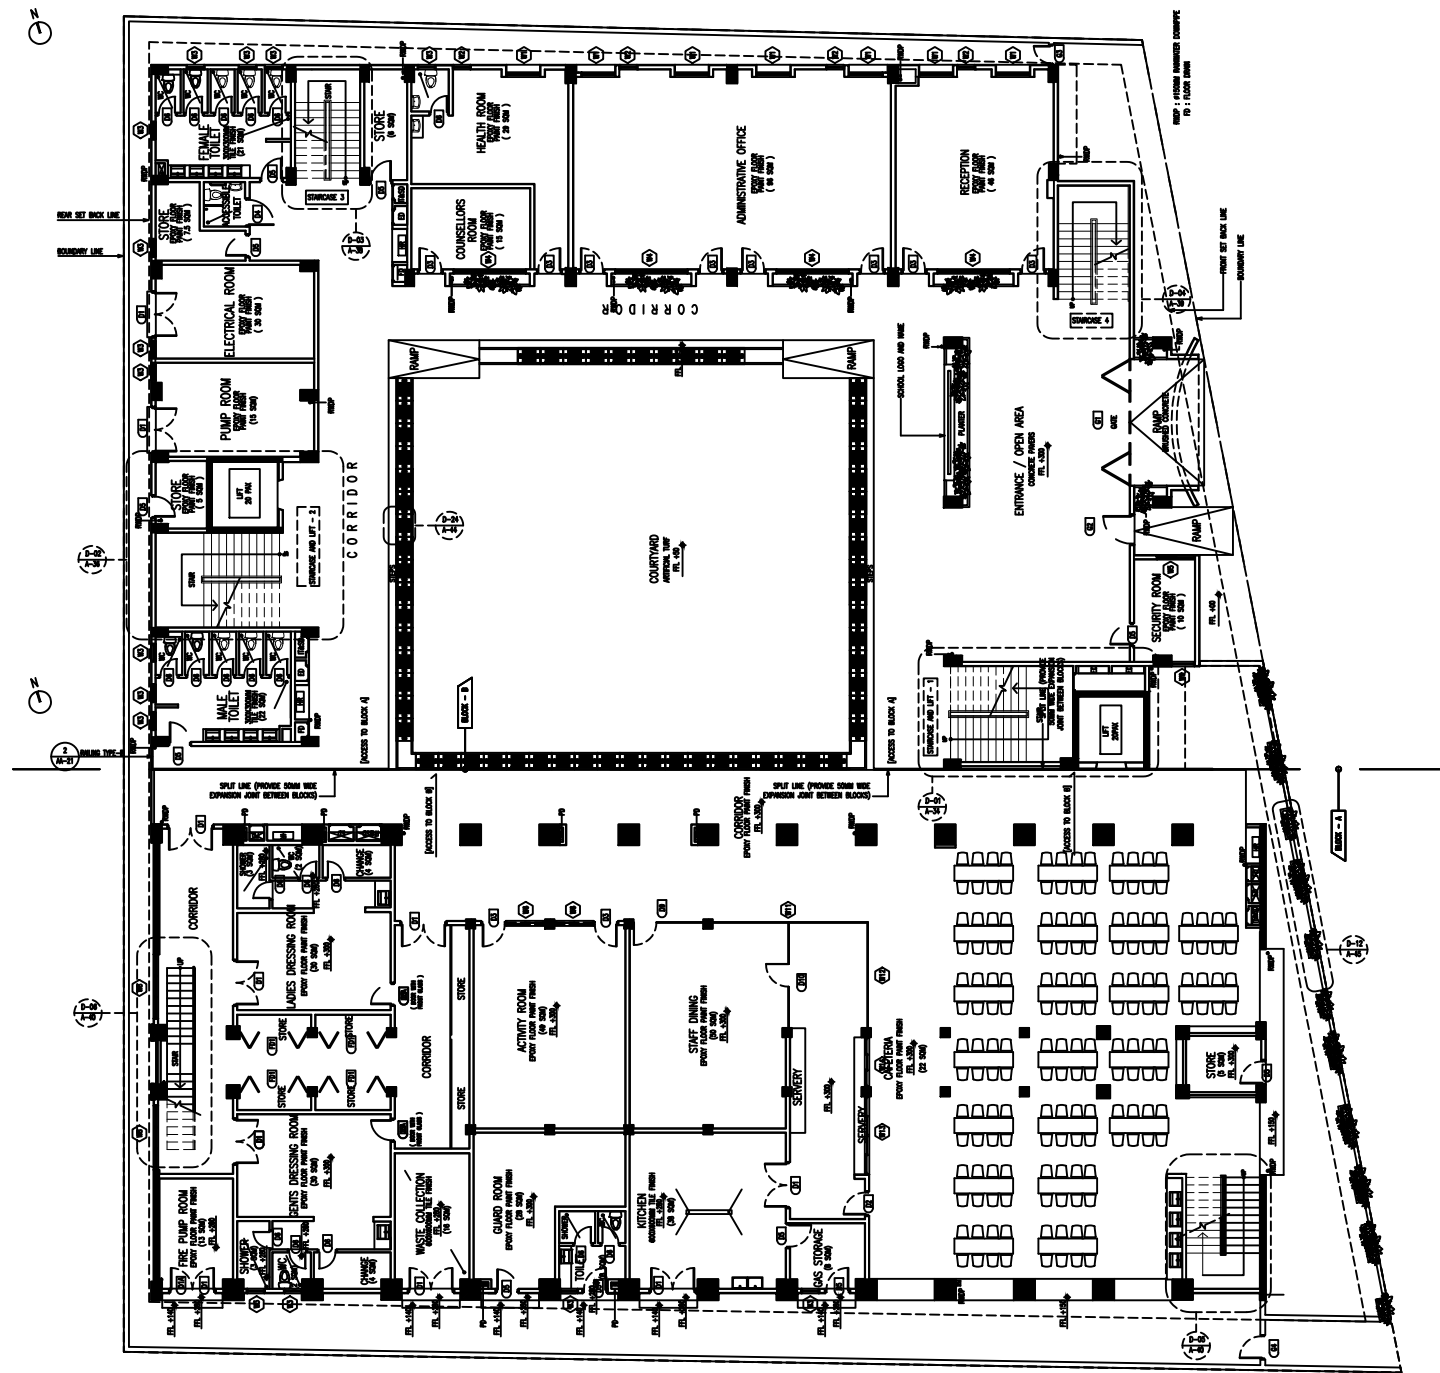


GROUND FLOOR MASTER PLAN
SCALE 1:300

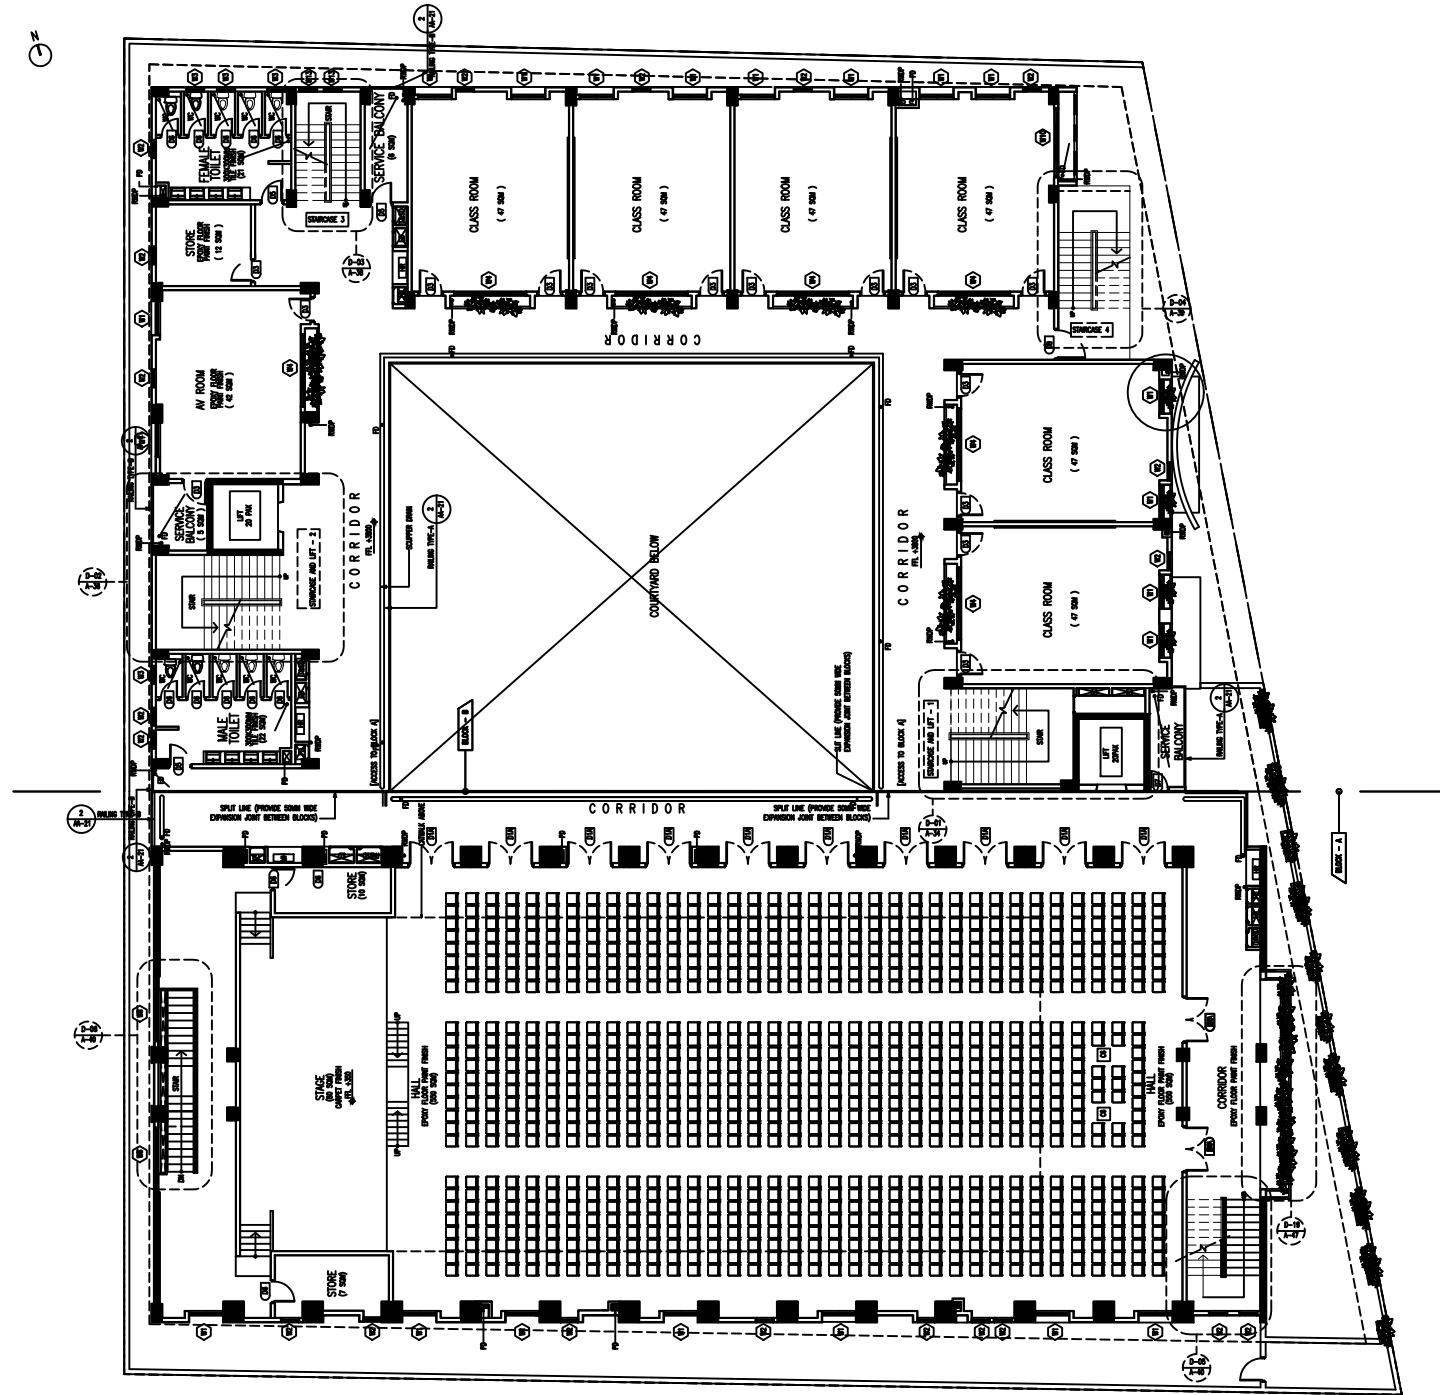


FIRST FLOOR MASTER PLAN
SCALE 1:300

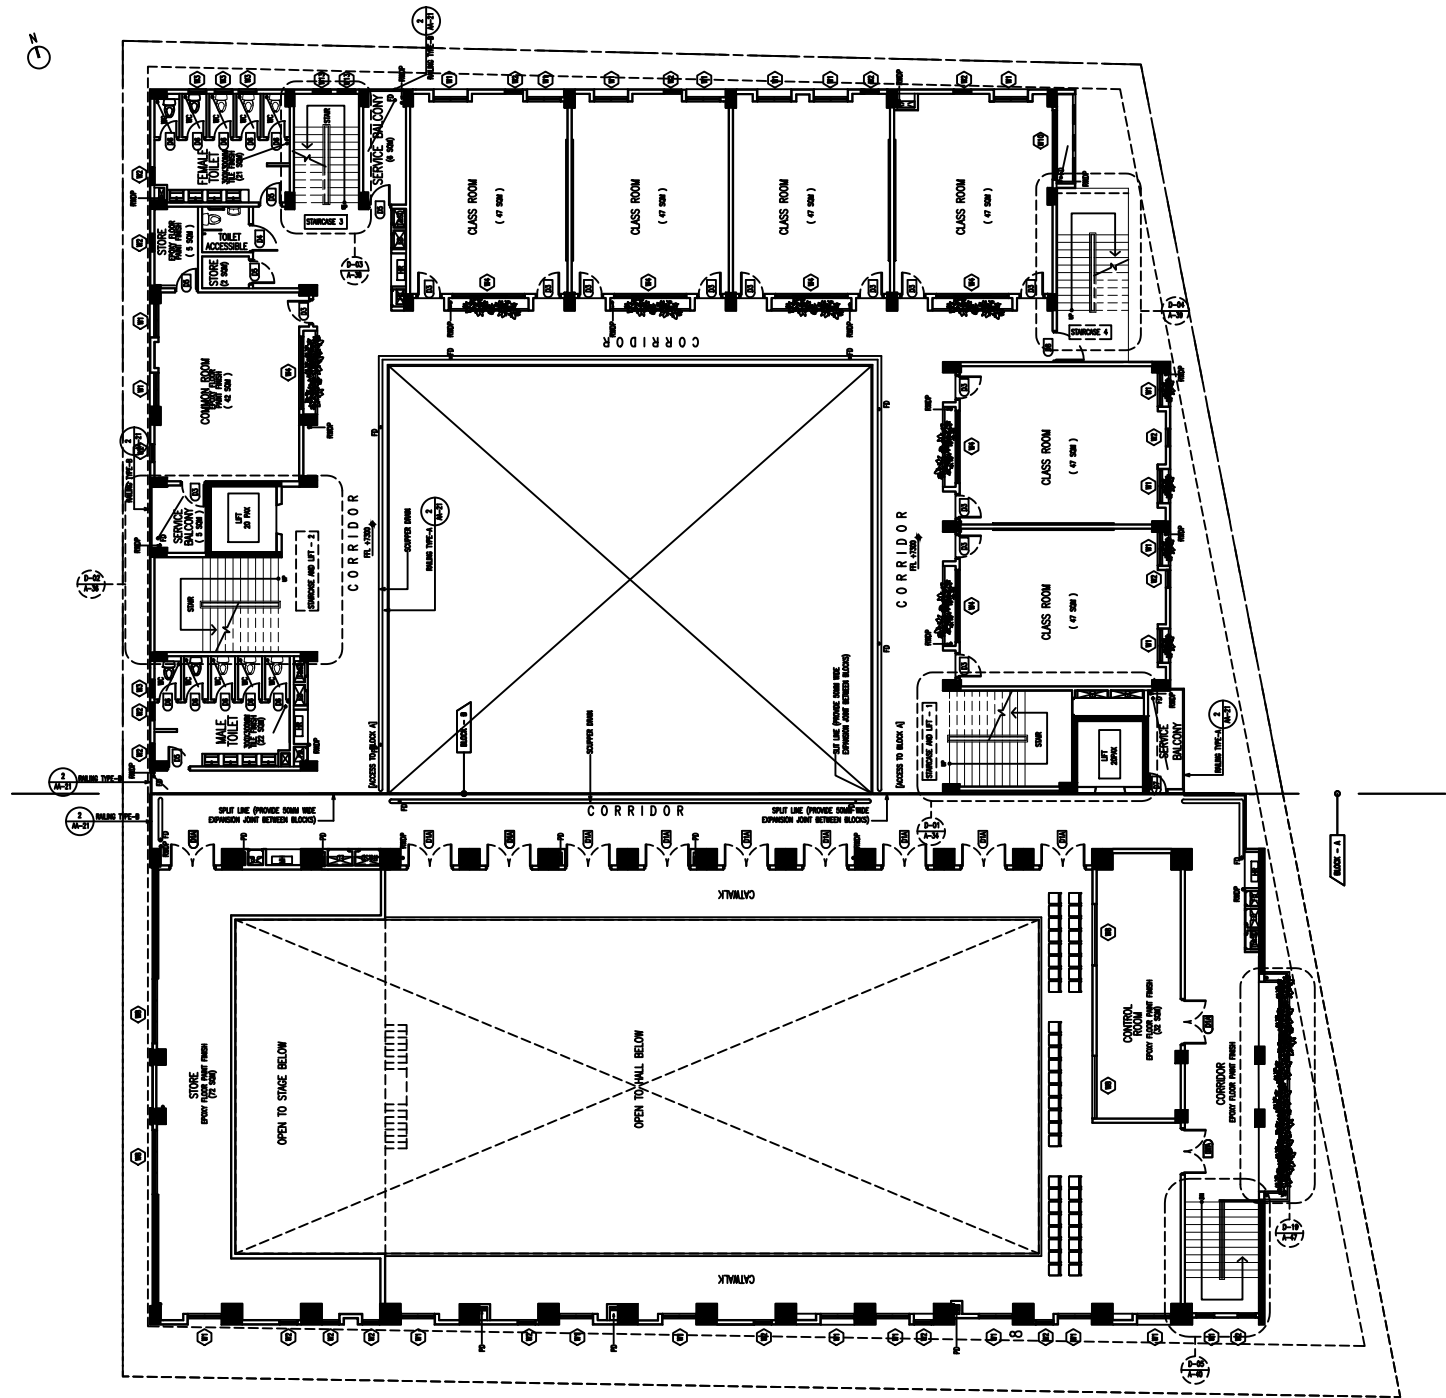


SECOND FLOOR MASTER PLAN
SCALE 1:300

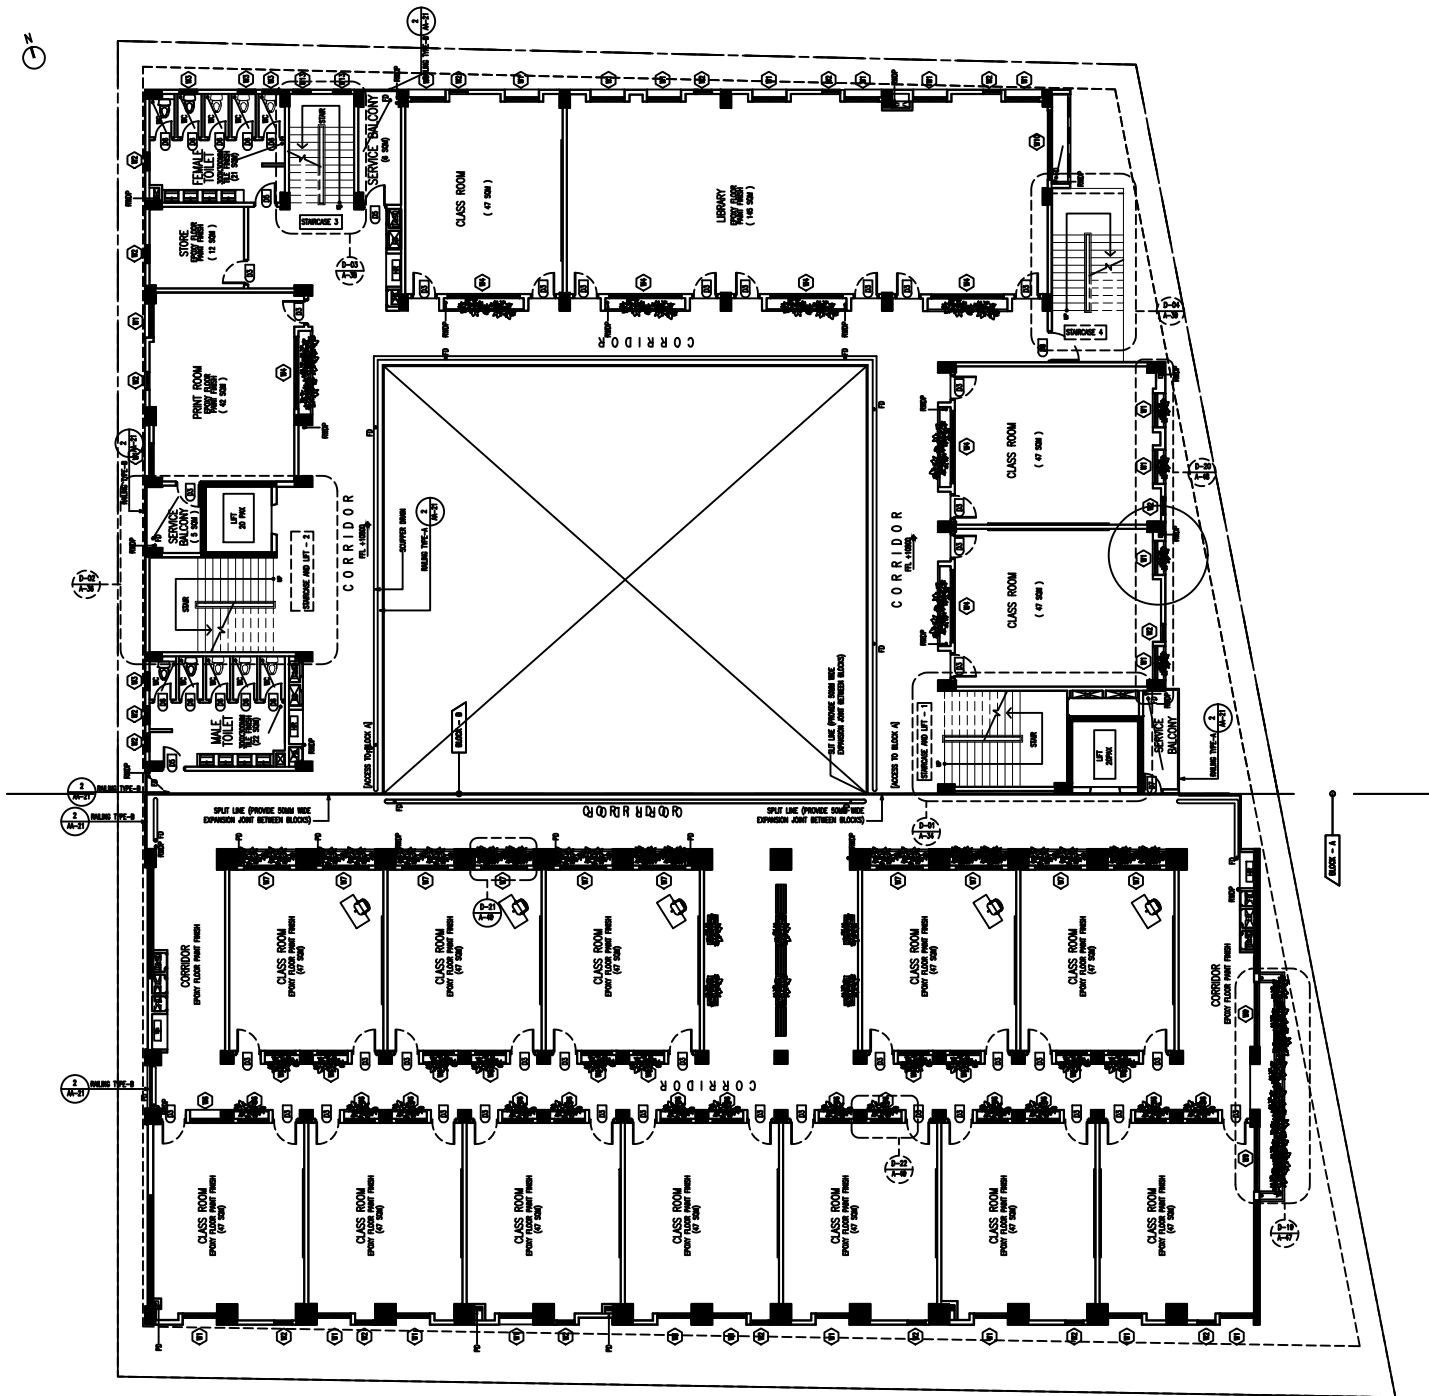


THIRD FLOOR MASTER PLAN
SCALE 1:300

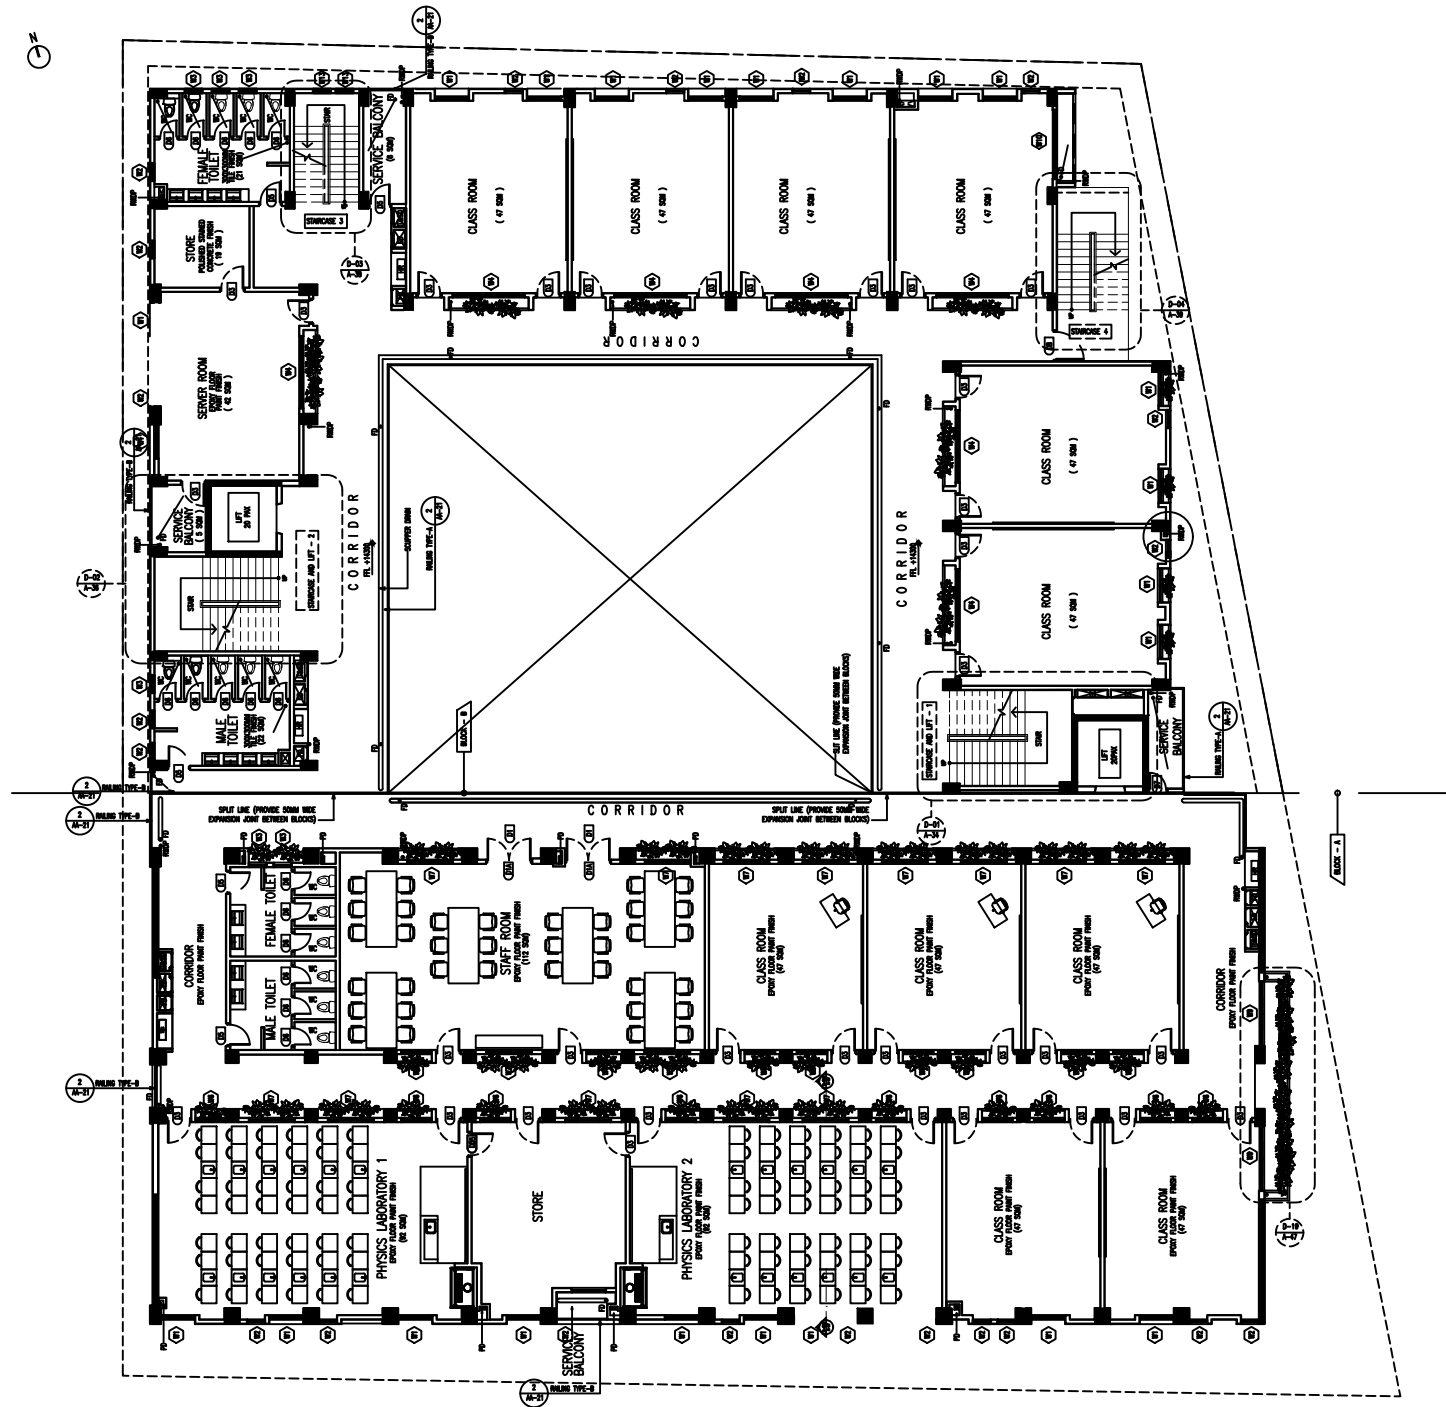


FOURTH FLOOR MASTER PLAN
SCALE 1:300

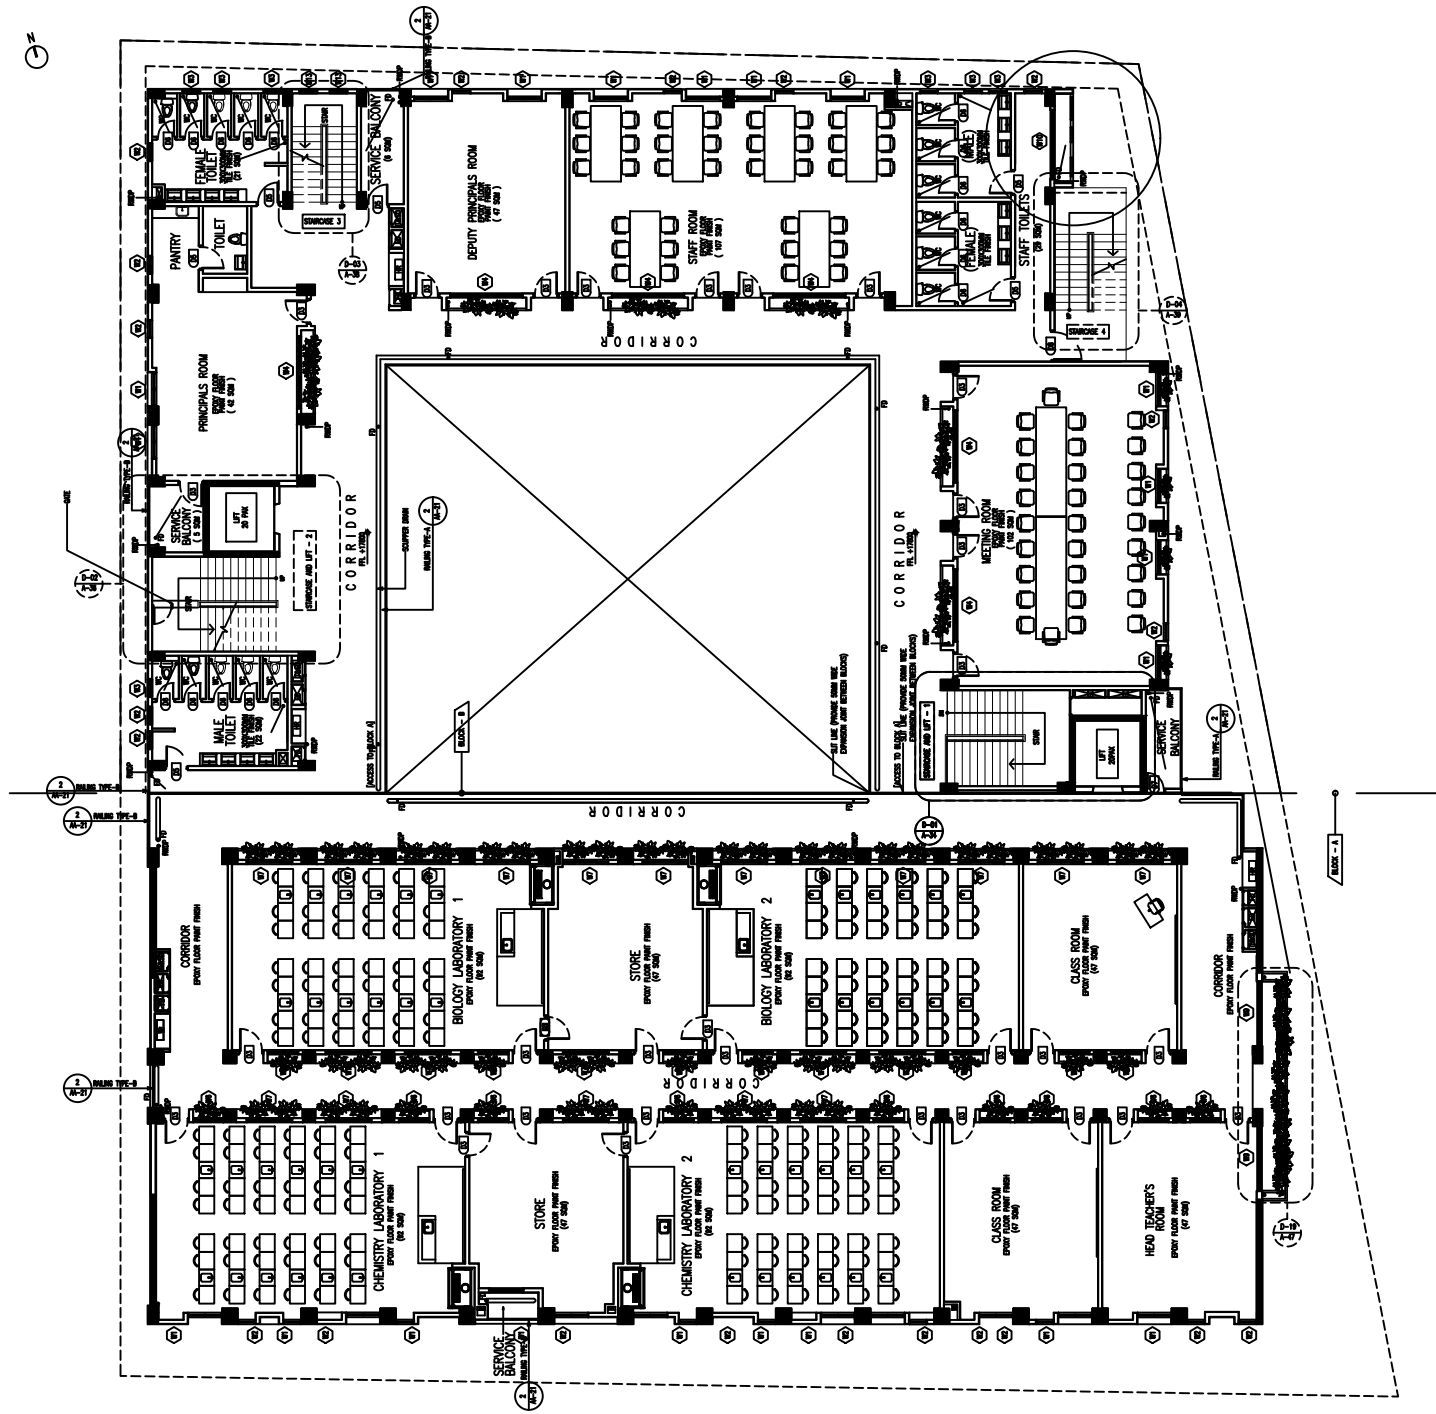

FIFTH FLOOR MASTER PLAN
SCALE 1:300

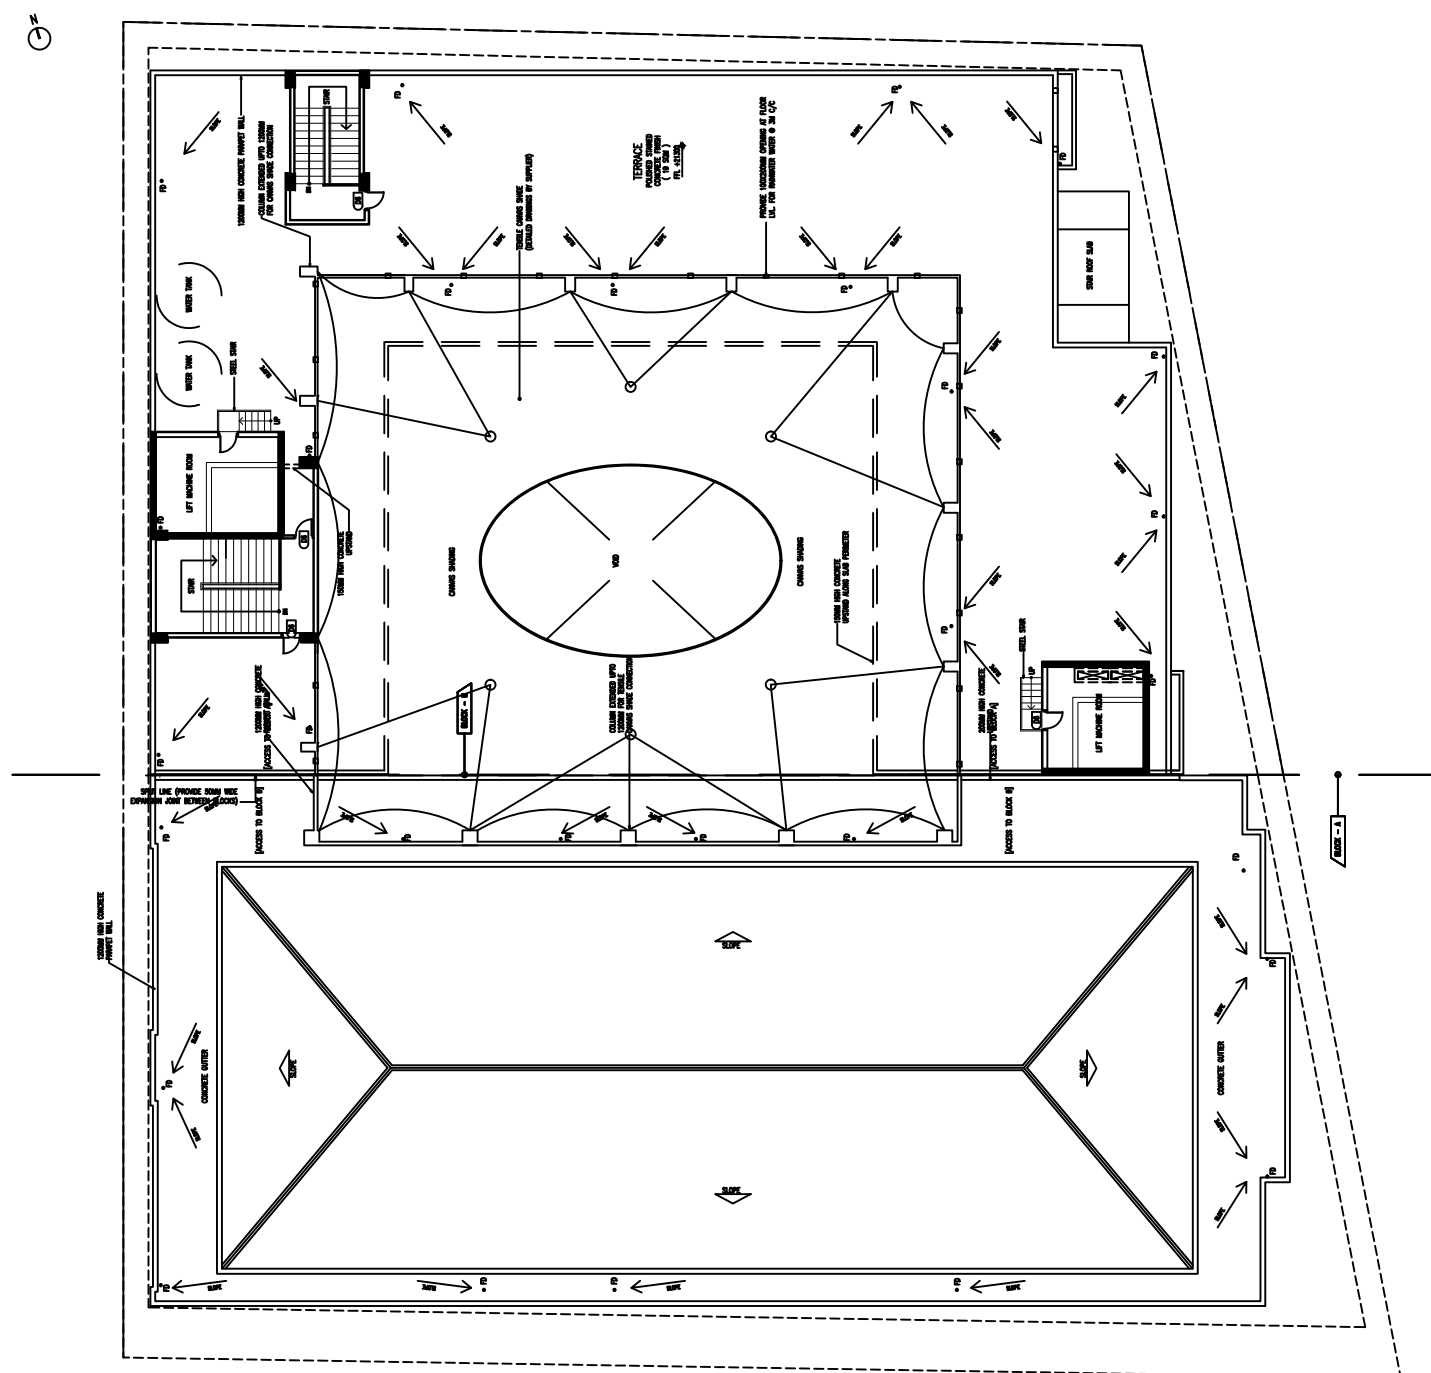

TERRACE AND ROOM MASTER PLAN
SCALE 1:300

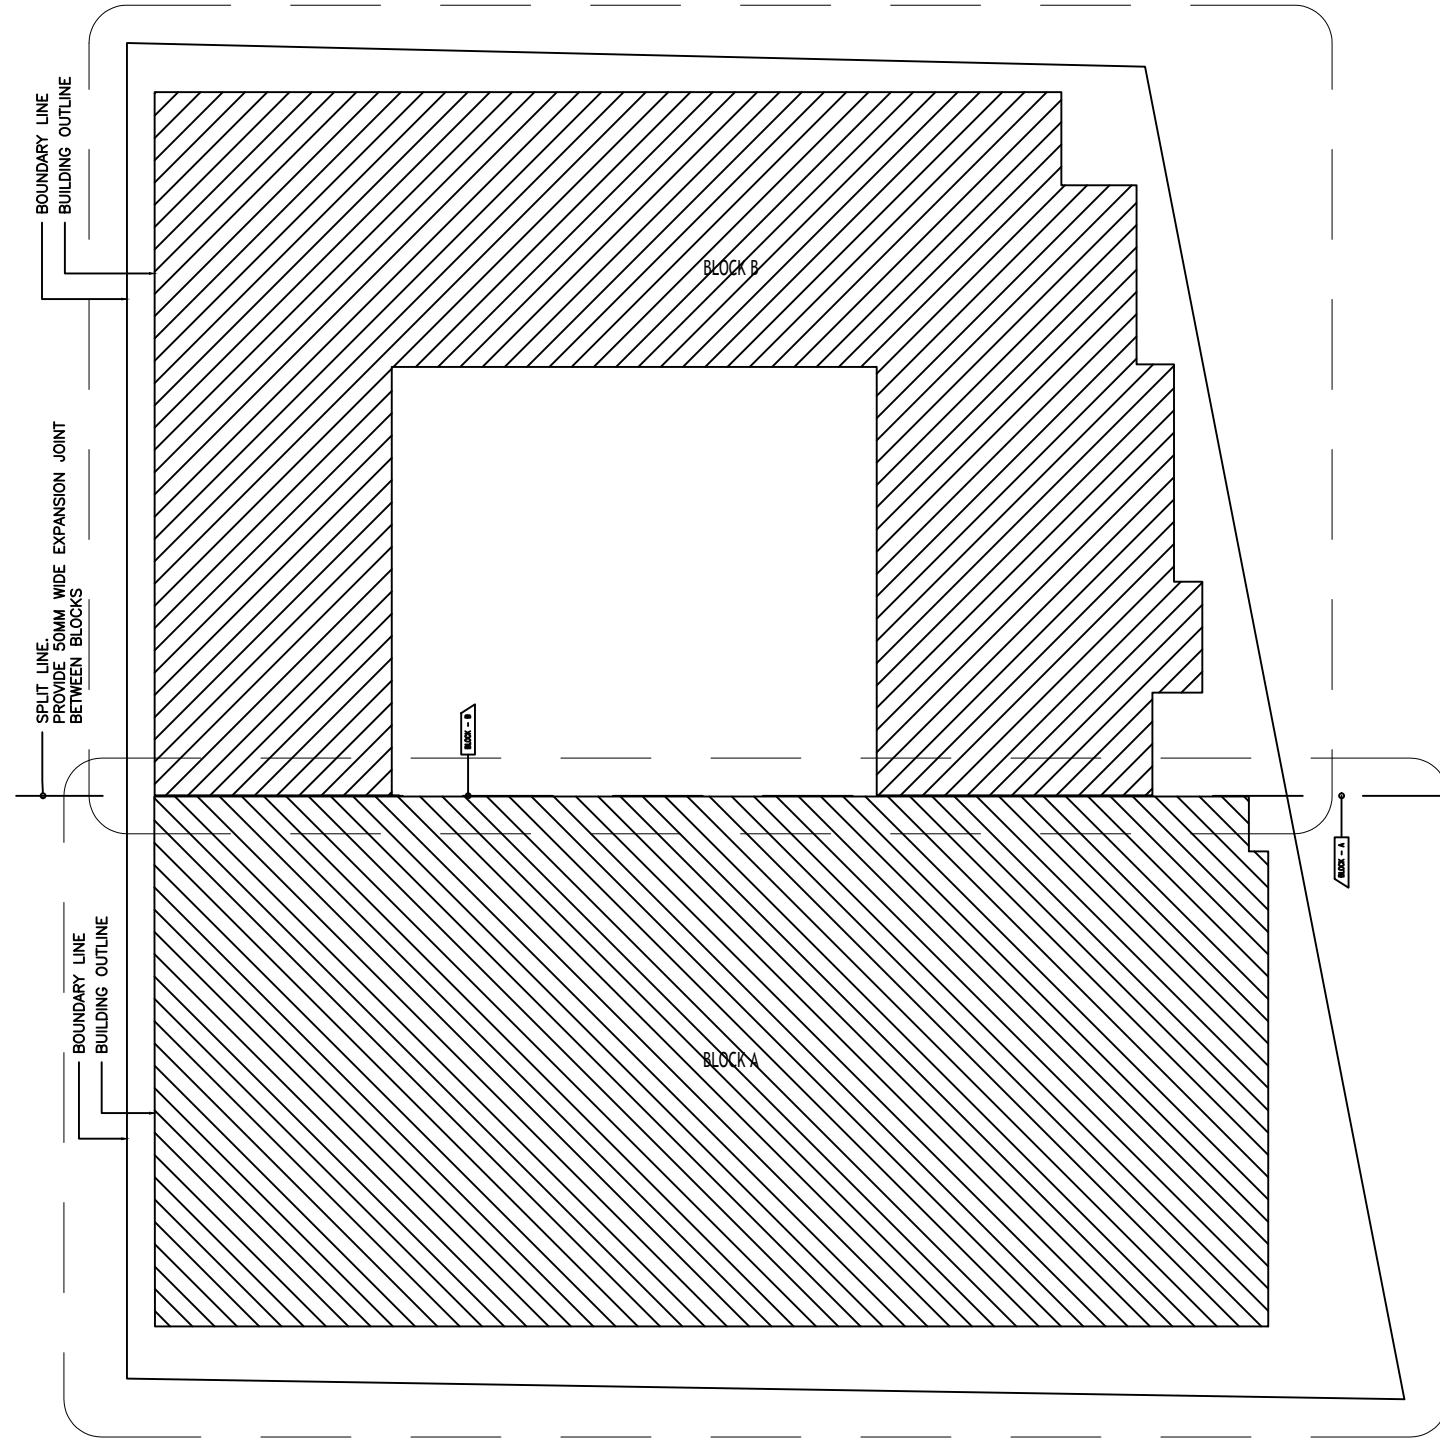

KEY PLAN
SCALE 1:300

ELEVATIONS :								
	FINISH FLOOR LEVEL →							
DR / WD NO.	D1	D1A	D2	D3	D4	D5	DSA	D6
DESCRIPTION :	40MM THICK OPENABLE SOLID TIMBER LOUVERED DOOR PANEL	40MM THICK OPENABLE SOLID TIMBER LOUVERED DOOR PANEL	40MM THICK OPENABLE GLAZED TIMBER DOOR PANEL	40MM THICK OPENABLE GLAZED TIMBER DOOR PANEL	40MM THICK OPENABLE SOLID TIMBER DOOR PANEL	40MM THICK OPENABLE SOLID TIMBER DOOR PANEL	40MM THICK OPENABLE GLAZED TIMBER DOOR PANEL	40MM THICK OPENABLE SOLID TIMBER DOOR PANEL
FRAME :	120MM TIMBER FRAME	120MM TIMBER FRAME	120MM TIMBER FRAME	120MM TIMBER FRAME	120MM TIMBER FRAME	120MM TIMBER FRAME	120MM TIMBER FRAME	120MM TIMBER FRAME
HARDWARE :	DOOR CLOSER CYLINDRICAL LOCK BUTT HINGE STOPPER HOLDER	DOOR CLOSER CYLINDRICAL LOCK BUTT HINGE STOPPER HOLDER	DOOR CLOSER CYLINDRICAL LOCK BUTT HINGE STOPPER HOLDER	DOOR CLOSER CYLINDRICAL LOCK BUTT HINGE STOPPER HOLDER	DOOR CLOSER CYLINDRICAL LOCK BUTT HINGE STOPPER HOLDER	DOOR CLOSER CYLINDRICAL LOCK BUTT HINGE STOPPER HOLDER	DOOR CLOSER CYLINDRICAL LOCK BUTT HINGE STOPPER HOLDER	DOOR CLOSER CYLINDRICAL LOCK BUTT HINGE STOPPER HOLDER
GLAZING :		C-5MM THICK CLEAR GLASS	C-5MM THICK CLEAR GLASS	C-5MM THICK CLEAR GLASS			C-5MM THICK CLEAR GLASS	
LOCATION :	BLOCK-A, BLOCK-B	BLOCK-A	BLOCK-A, BLOCK-B	BLOCK-A, BLOCK-B	BLOCK-B	BLOCK-A, BLOCK-B	BLOCK-A	BLOCK-A, BLOCK-B

ELEVATIONS :							
	FINISH FLOOR LEVEL →						
DR / WD NO.	D7	D8	D9	D10	FD1	G3	G4
DESCRIPTION :	40MM THICK OPENABLE SOLID TIMBER DOOR PANEL	40MM THICK OPENABLE GLAZED FIRE RATED STEEL DOOR PANEL	10MM THICK OPENABLE TEMPERED GLASS DOOR PANEL	TEMPERED GLASS WINDOW PANEL	40MM THICK OPENABLE SOLID TIMBER LOUVERED FOLDING DOOR PANEL	OPENABLE STEEL GATE WITH STEEL SLATS	OPENABLE STEEL GATE WITH STEEL SLATS
FRAME :	120MM TIMBER FRAME	120MM STEEL FRAME	50X25MM U-CHANNEL	50X25MM U-CHANNEL	120MM TIMBER FRAME		
HARDWARE :	DOOR CLOSER CYLINDRICAL LOCK BUTT HINGE STOPPER HOLDER	DOOR CLOSER CYLINDRICAL LOCK BUTT HINGE STOPPER HOLDER	DOOR CLOSER CYLINDRICAL LOCK PATCH FITTING STOPPER HOLDER		DOOR CLOSER CYLINDRICAL LOCK BUTT HINGE STOPPER HOLDER	DOOR CLOSER CYLINDRICAL LOCK BUTT HINGE STOPPER HOLDER	DOOR CLOSER CYLINDRICAL LOCK BUTT HINGE STOPPER HOLDER
GLAZING :	C-5MM THICK CLEAR GLASS	C-5MM THICK CLEAR GLASS	10MM THICK CLEAR TEMPERED GLASS	10MM THICK CLEAR TEMPERED GLASS			
LOCATION :	BLOCK-A, BLOCK-B	BLOCK-A, BLOCK-B	BLOCK-A	BLOCK-A	BLOCK-A	BLOCK-B	BLOCK-B

DOOR SCHEDULE
SCALE 1:100


<p>ELEVATIONS :</p> <p>FINISH FLOOR LEVEL</p>							
	W1	W2	W3	W4	W5	W6	W7
DESCRIPTION :	ALUMINUM FRAMED OPENABLE WINDOW PANEL	ALUMINUM FRAMED OPENABLE WINDOW PANEL	ALUMINUM FRAMED OPENABLE GLASS WINDOW PANEL WITH LOAVERED WINDOW PANEL BELOW	ALUMINUM FRAMED SLIDING WINDOW PANEL	ALUMINUM FRAMED SLIDING WINDOW PANEL	ALUMINUM FRAMED SLIDING WINDOW PANEL	ALUMINUM FRAMED SLIDING WINDOW PANEL
FRAME :	80 MICRON MATTE WHITE COATED ALUMINUM FRAME	80 MICRON MATTE WHITE COATED ALUMINUM FRAME	80 MICRON MATTE WHITE COATED ALUMINUM FRAME	80 MICRON MATTE WHITE COATED ALUMINUM FRAME	80 MICRON MATTE WHITE COATED ALUMINUM FRAME	80 MICRON MATTE WHITE COATED ALUMINUM FRAME	80 MICRON MATTE WHITE COATED ALUMINUM FRAME
HARDWARE :							
GLAZING :	C-5MM THICK CLEAR GLASS	C-5MM THICK CLEAR GLASS	C-5MM THICK CLEAR GLASS	C-5MM THICK CLEAR GLASS	C-5MM THICK CLEAR GLASS	C-5MM THICK CLEAR GLASS	C-5MM THICK CLEAR GLASS
LOCATION :	BLOCK-A, BLOCK-B	BLOCK-A, BLOCK-B	BLOCK-A, BLOCK-B	BLOCK-B	BLOCK-B	BLOCK-B	BLOCK-A

<p>ELEVATIONS :</p> <p>FINISH FLOOR LEVEL</p>						
	W8	W9	W10	W11	W12	W13
DESCRIPTION :	ALUMINUM FRAMED OPENABLE WINDOW AND FIXED GLASS PANELS	ALUMINUM FRAMED OPENABLE WINDOW PANEL	ALUMINUM FRAMED SLIDING WINDOW PANEL	ALUMINUM FRAMED SLIDING WINDOW PANEL	ALUMINUM FRAMED FIXED WINDOW PANEL	ALUMINUM FRAMED OPENABLE GLASS WINDOW PANEL WITH FIXED GLASS WINDOW PANEL BELOW
FRAME :	80 MICRON MATTE WHITE COATED ALUMINUM FRAME	80 MICRON MATTE WHITE COATED ALUMINUM FRAME	80 MICRON MATTE WHITE COATED ALUMINUM FRAME	80 MICRON MATTE WHITE COATED ALUMINUM FRAME	80 MICRON MATTE WHITE COATED ALUMINUM FRAME	80 MICRON MATTE WHITE COATED ALUMINUM FRAME
HARDWARE :						
GLAZING :	C-5MM THICK CLEAR GLASS	C-5MM THICK CLEAR GLASS	C-5MM THICK CLEAR GLASS	C-5MM THICK CLEAR GLASS	C-5MM THICK CLEAR GLASS	C-5MM THICK CLEAR GLASS
LOCATION :	BLOCK-A	BLOCK-B	BLOCK-B	BLOCK-A	BLOCK-A	BLOCK-A, BLOCK B


WINDOW SCHEDULE
SCALE 1:100

ELEVATIONS :				
	FINISH FLOOR LEVEL			
DR / WD NO.	W14	W15	W16	W17
DESCRIPTION :	TEMPERED GLASS WINDOW PANEL	TEMPERED GLASS WINDOW PANEL	ALUMINUM FRAMED SLIDING WINDOW PANEL	ALUMINUM FRAMED SLIDING WINDOW PANEL
FRAME :	50X25MM U-CHANNEL	50X25MM U-CHANNEL	60 MICRON WHITE WHITE COATED ALUMINUM FRAME	60 MICRON WHITE WHITE COATED ALUMINUM FRAME
HARDWARE :				
GLAZING :	10MM THICK CLEAR TEMPERED GLASS	10MM THICK CLEAR TEMPERED GLASS	6-8MM THICK CLEAR GLASS	6-8MM THICK CLEAR GLASS
LOCATION :	BLOCK-A	BLOCK-A	BLOCK-A	BLOCK-A


WINDOW SCHEDULE
SCALE 1:100

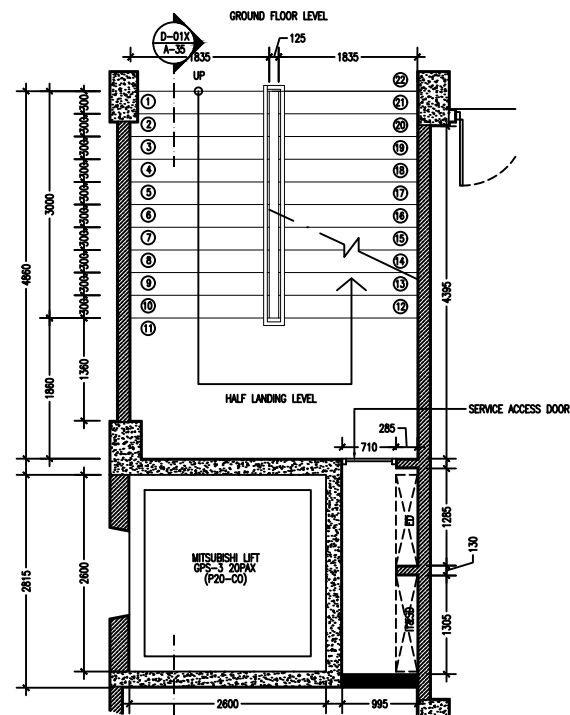


DETAIL D-01
STAIRCASE AND LIFT PLAN (GROUND)
SCALE 1:100

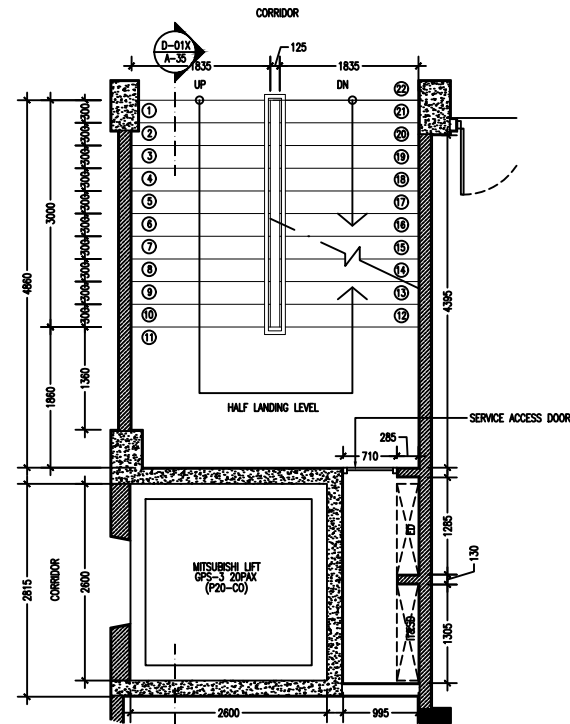


DETAIL D-01
STAIRCASE AND LIFT PLAN (1ST TO 4TH FLOOR)
SCALE 1:100

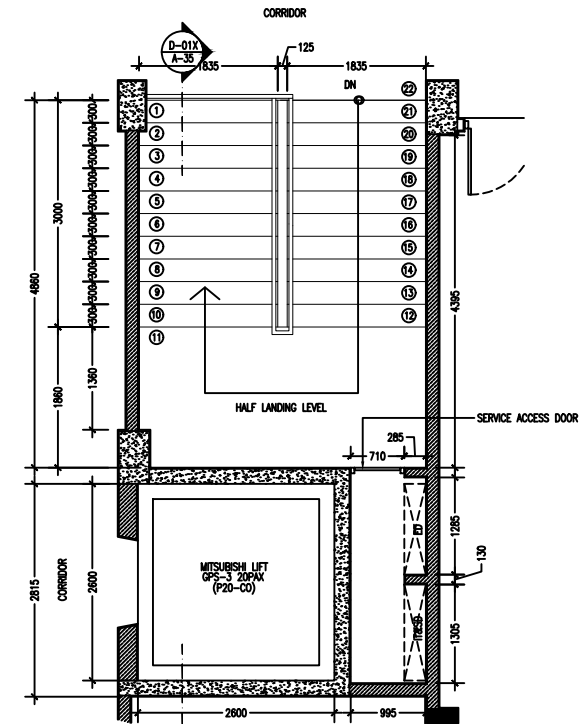

DETAIL D-01
STAIRCASE AND LIFT PLAN (5TH FLOOR)
SCALE 1:100

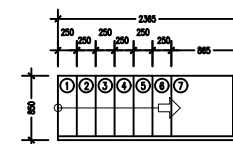





DETAIL D-01A
MACHINE ROOM STAIRCASE PLAN
SCALE 1:100

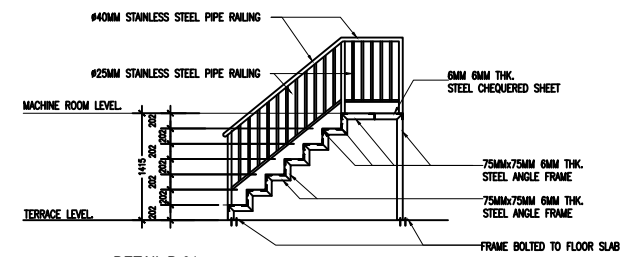



DETAIL D-01
MACHINE ROOM STAIRCASE SECTION
SCALE 1:100

SECTION D-01X
STAIRCASE AND LIFT-1
SCALE 1:100

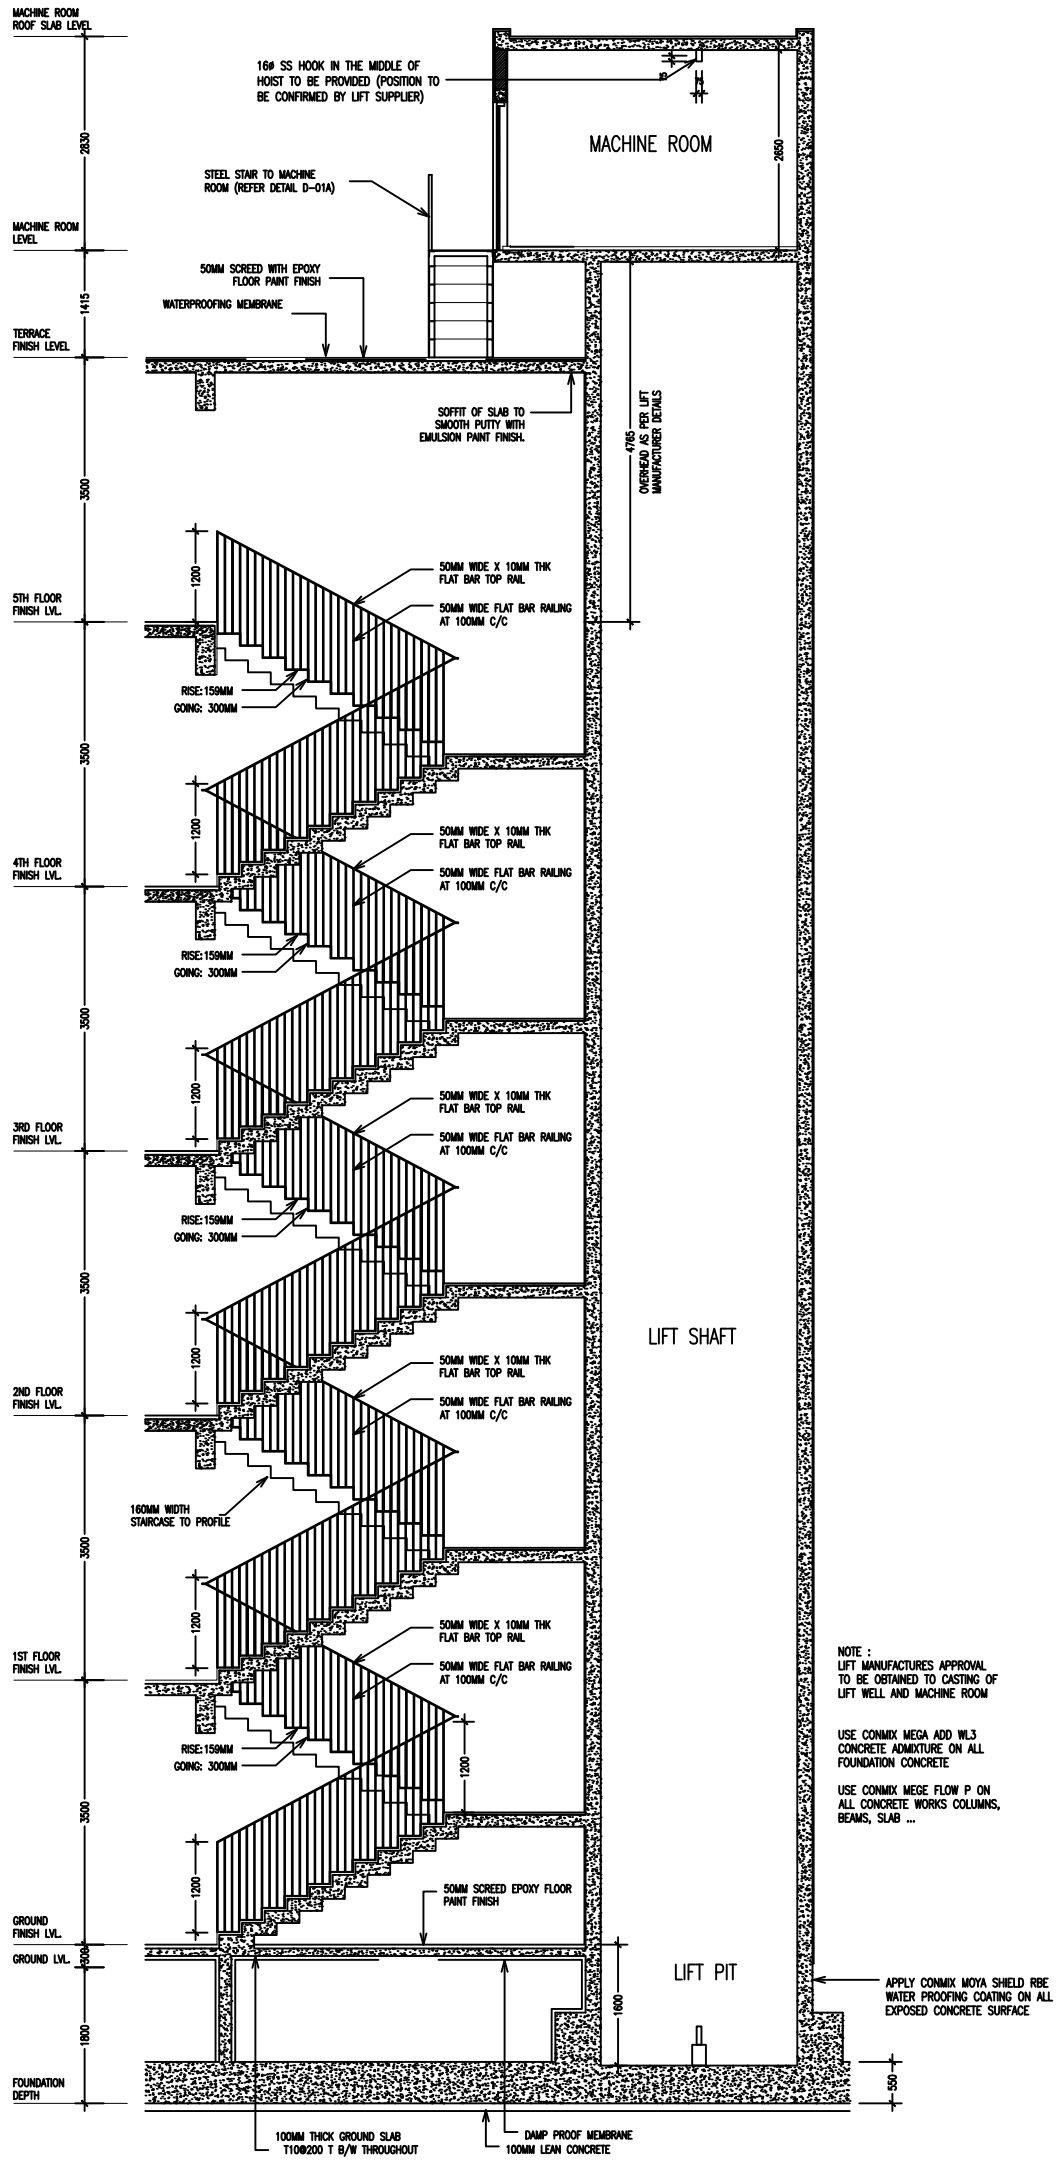


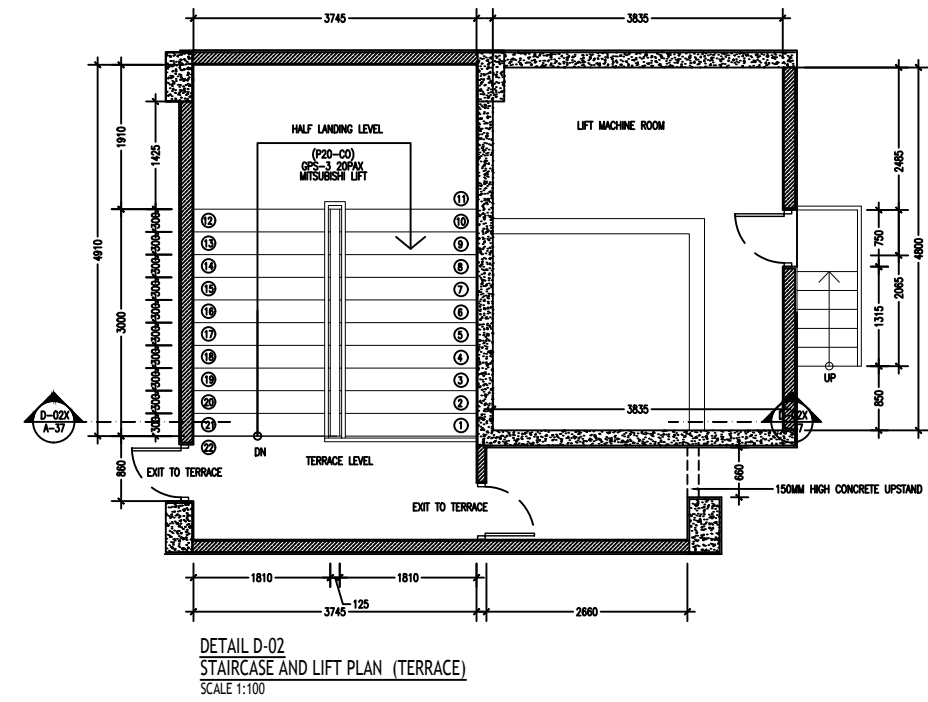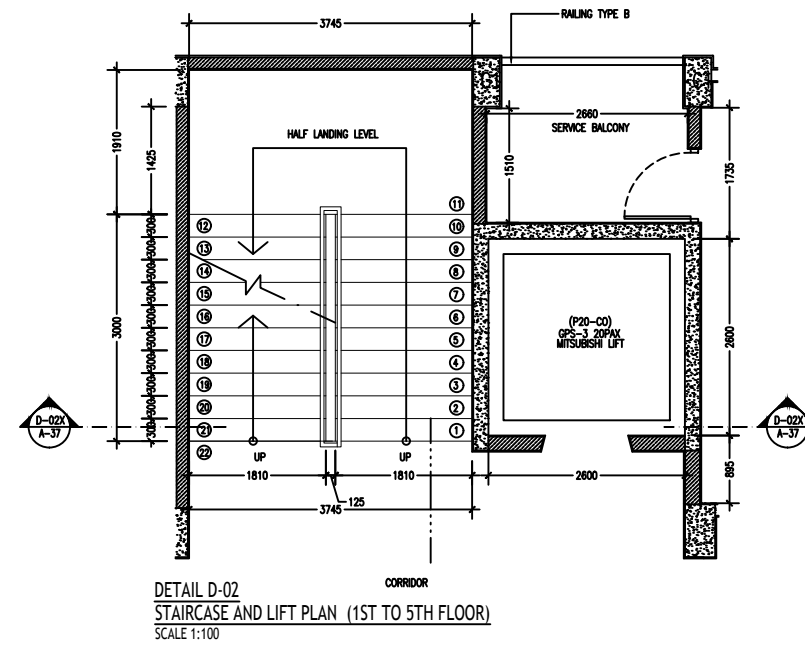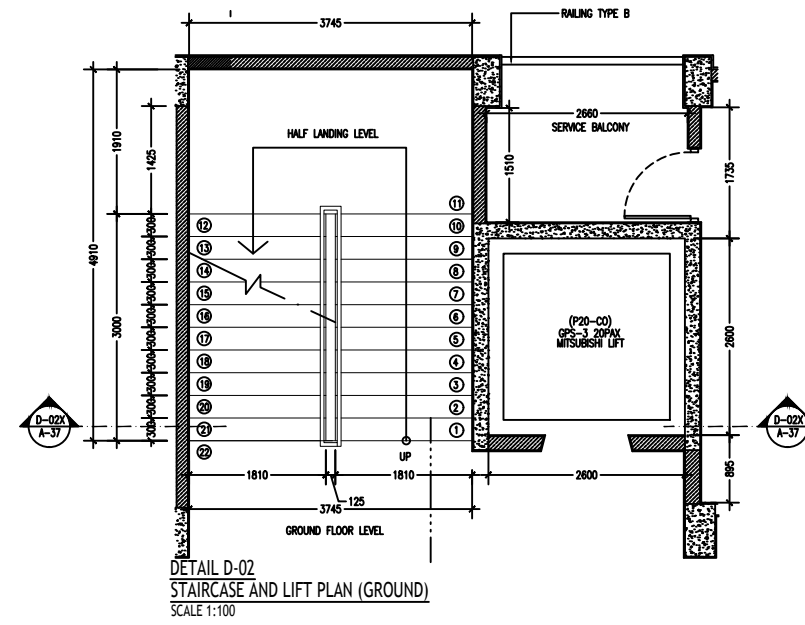

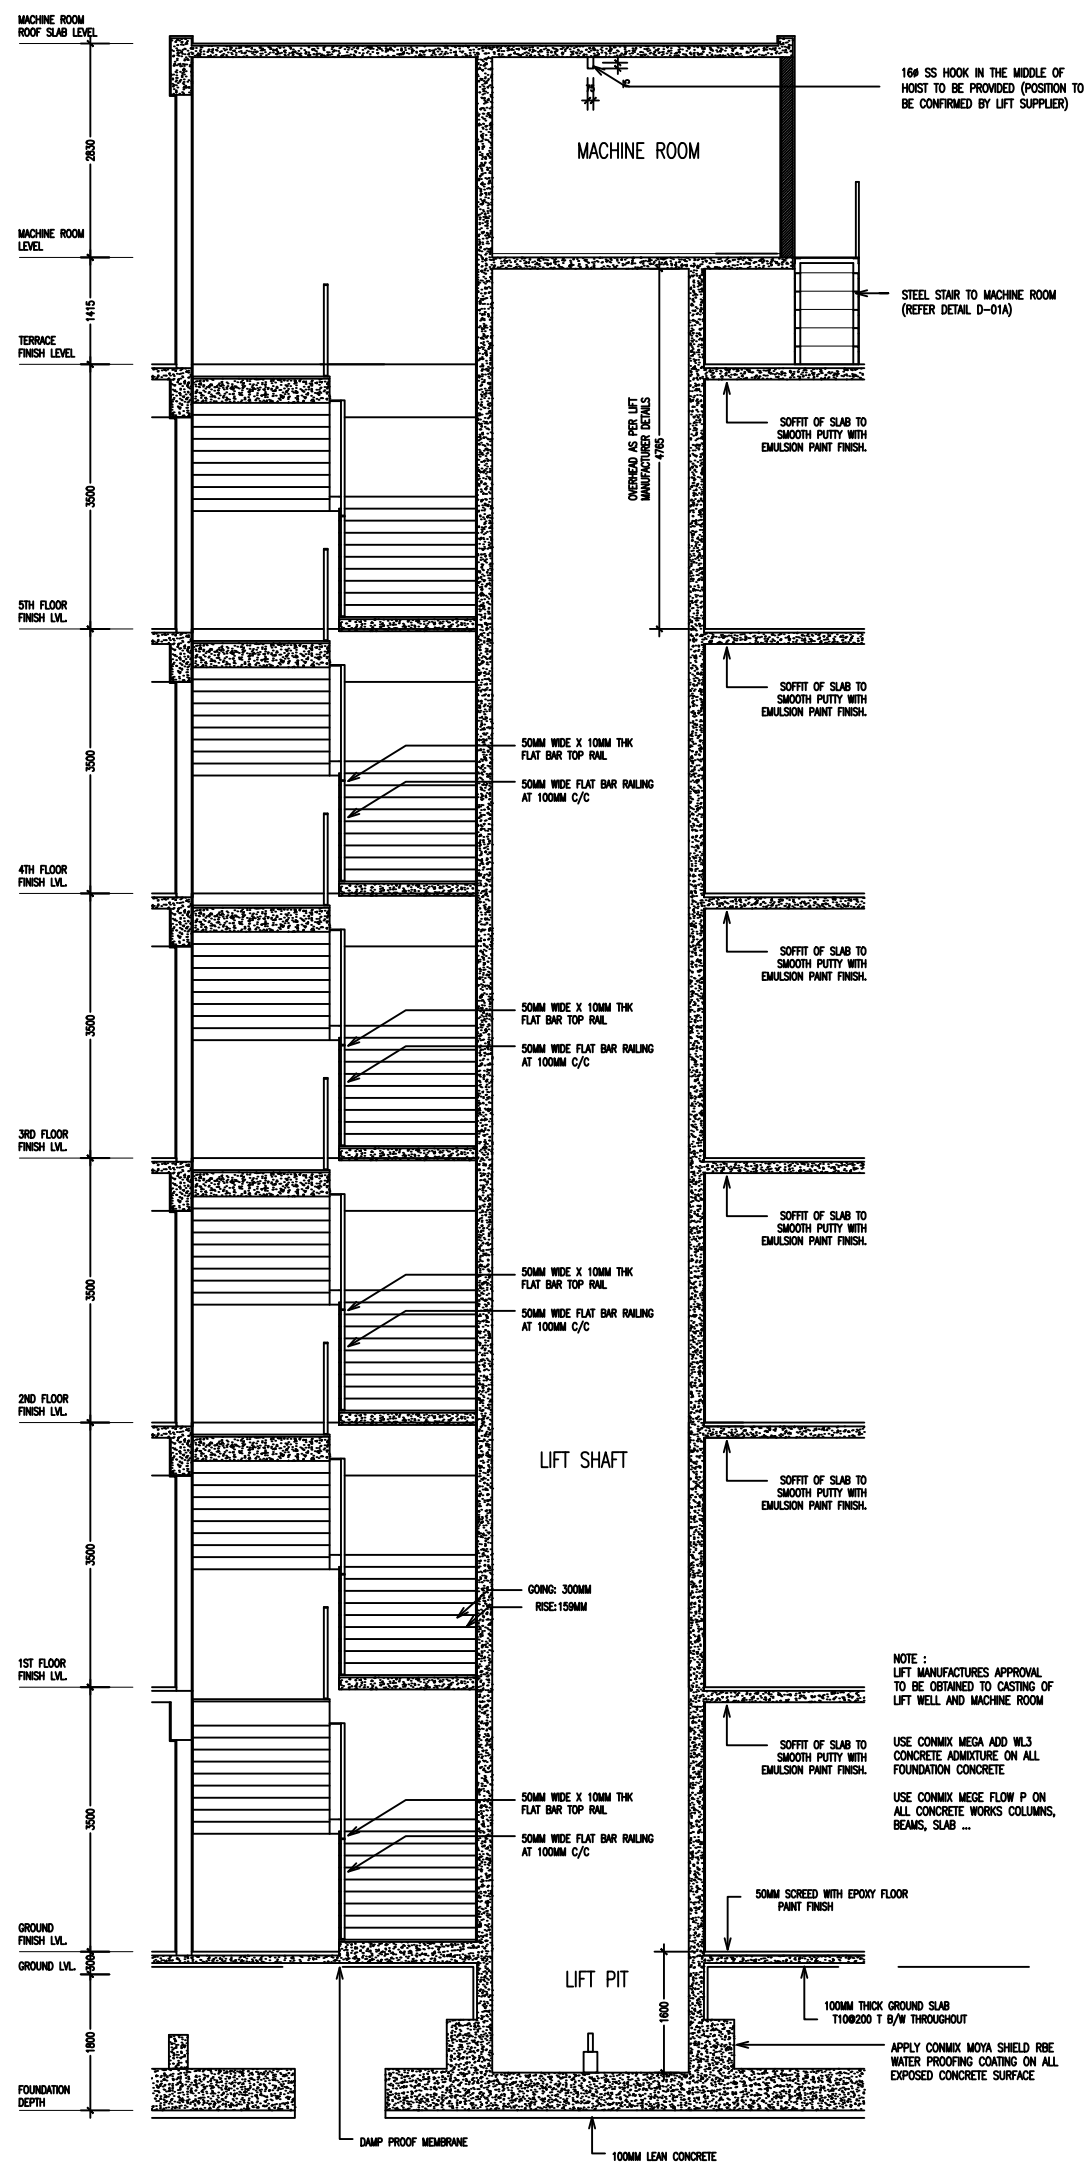


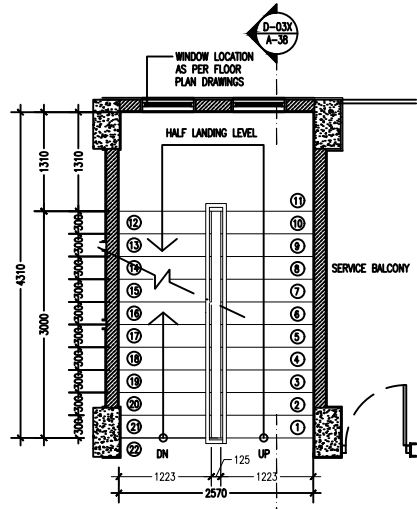


DETAIL D-03
STAIRCASE- PLAN (GROUND)
SCALE 1:100

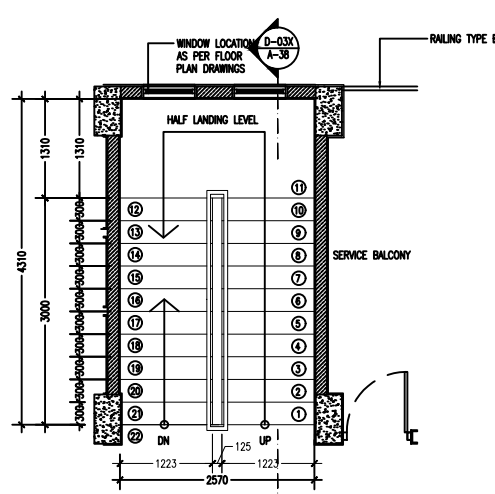

DETAIL D-03
STAIRCASE- PLAN (1ST TO 6TH FLOOR)
SCALE 1:100




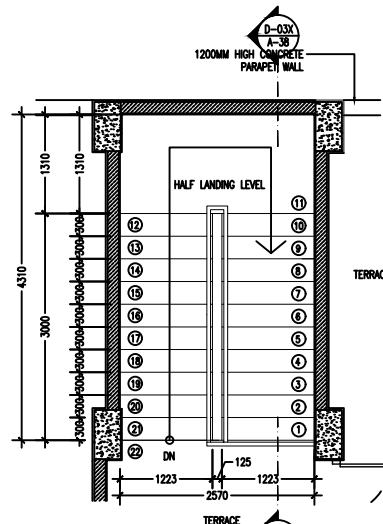



DETAIL D-03
STAIRCASE- PLAN (TERRACE)
SCALE 1:100

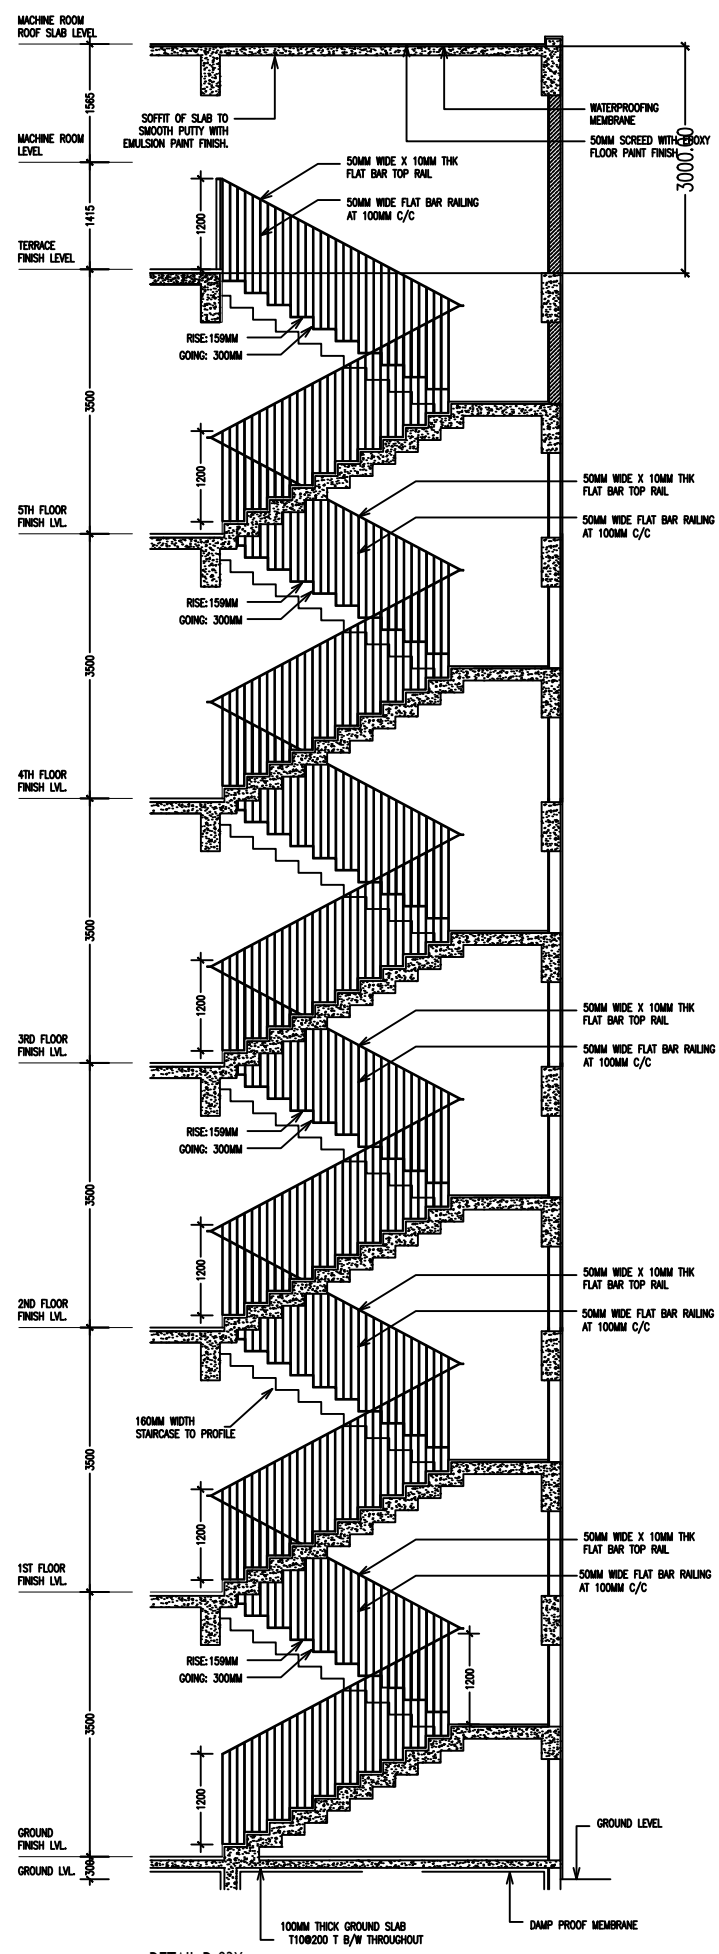


DETAIL D-03X
STAIRCASE
SCALE 1:100



[illegible]

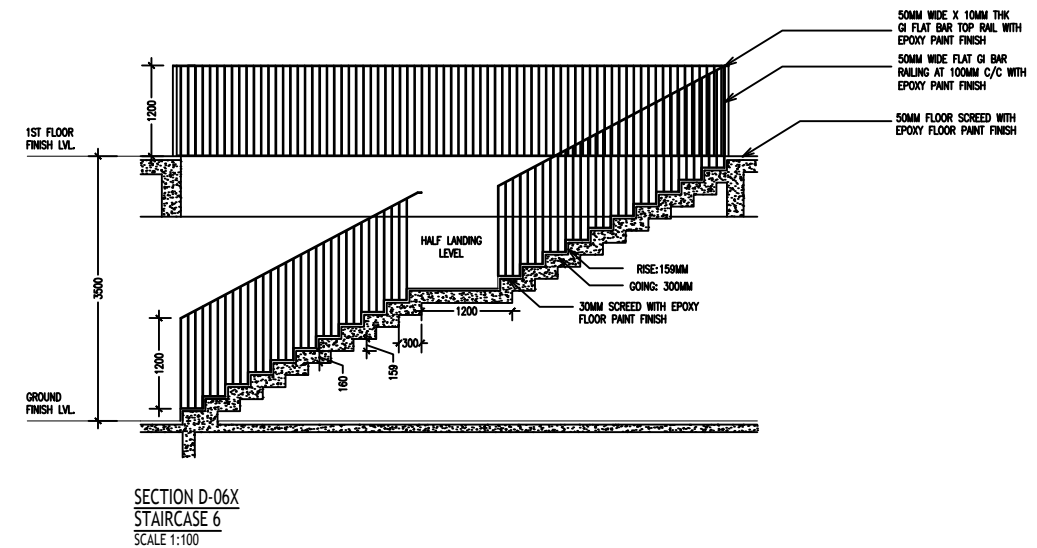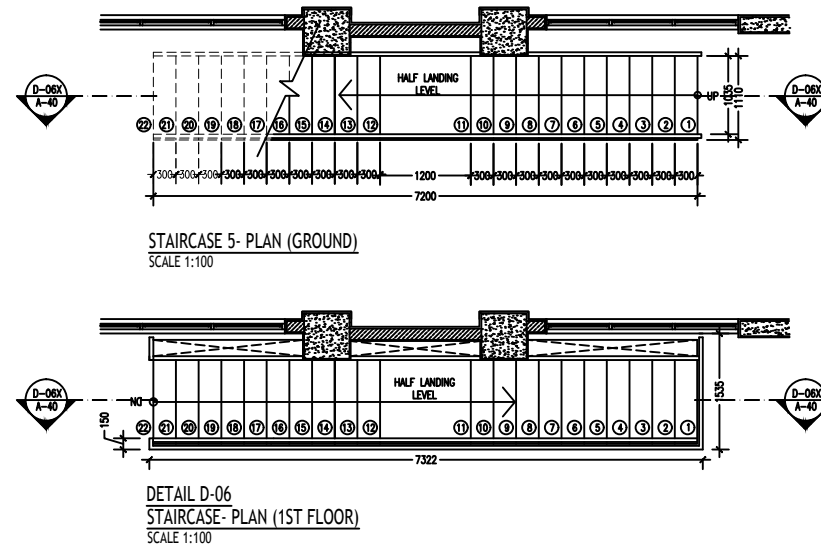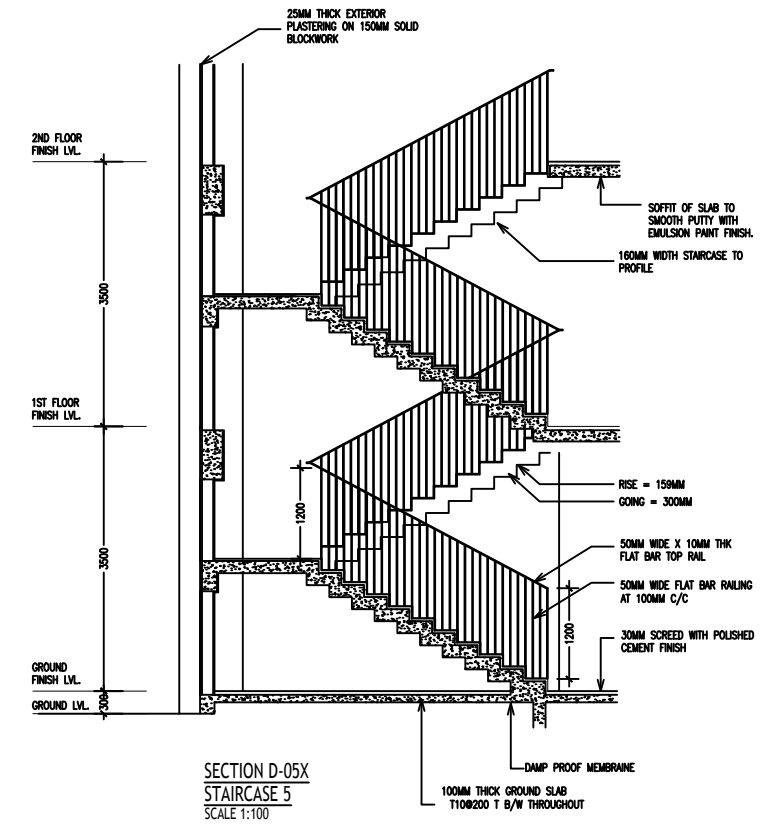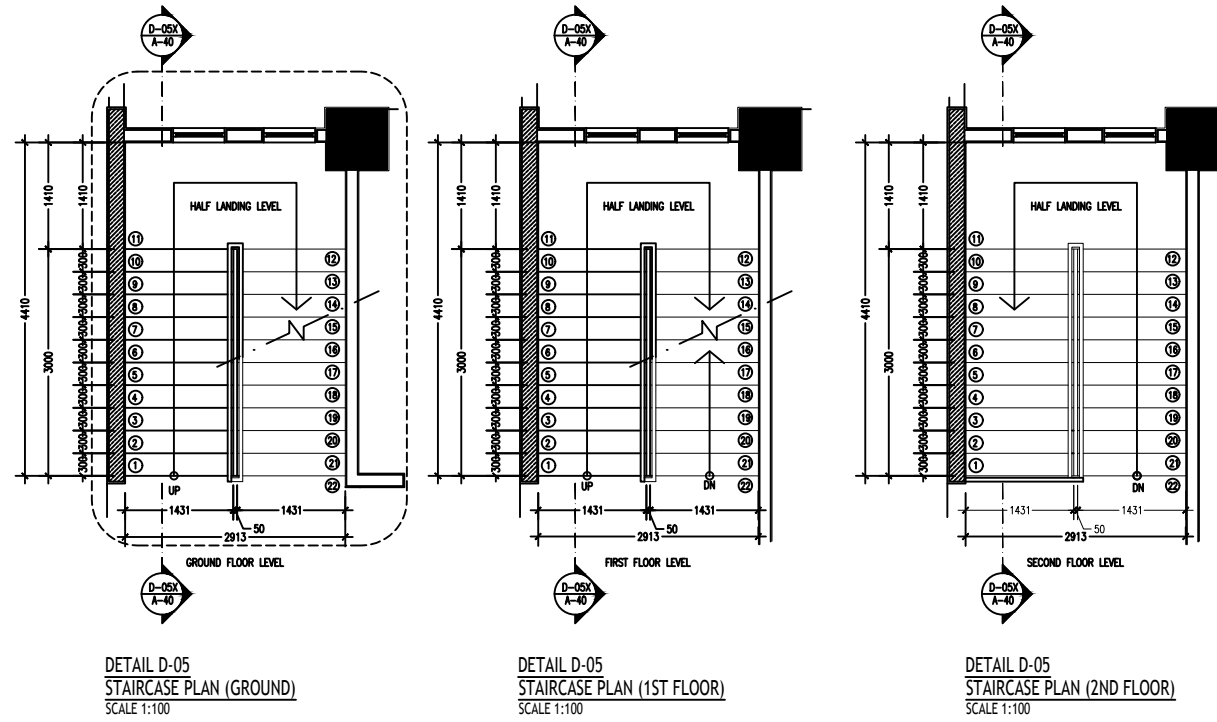







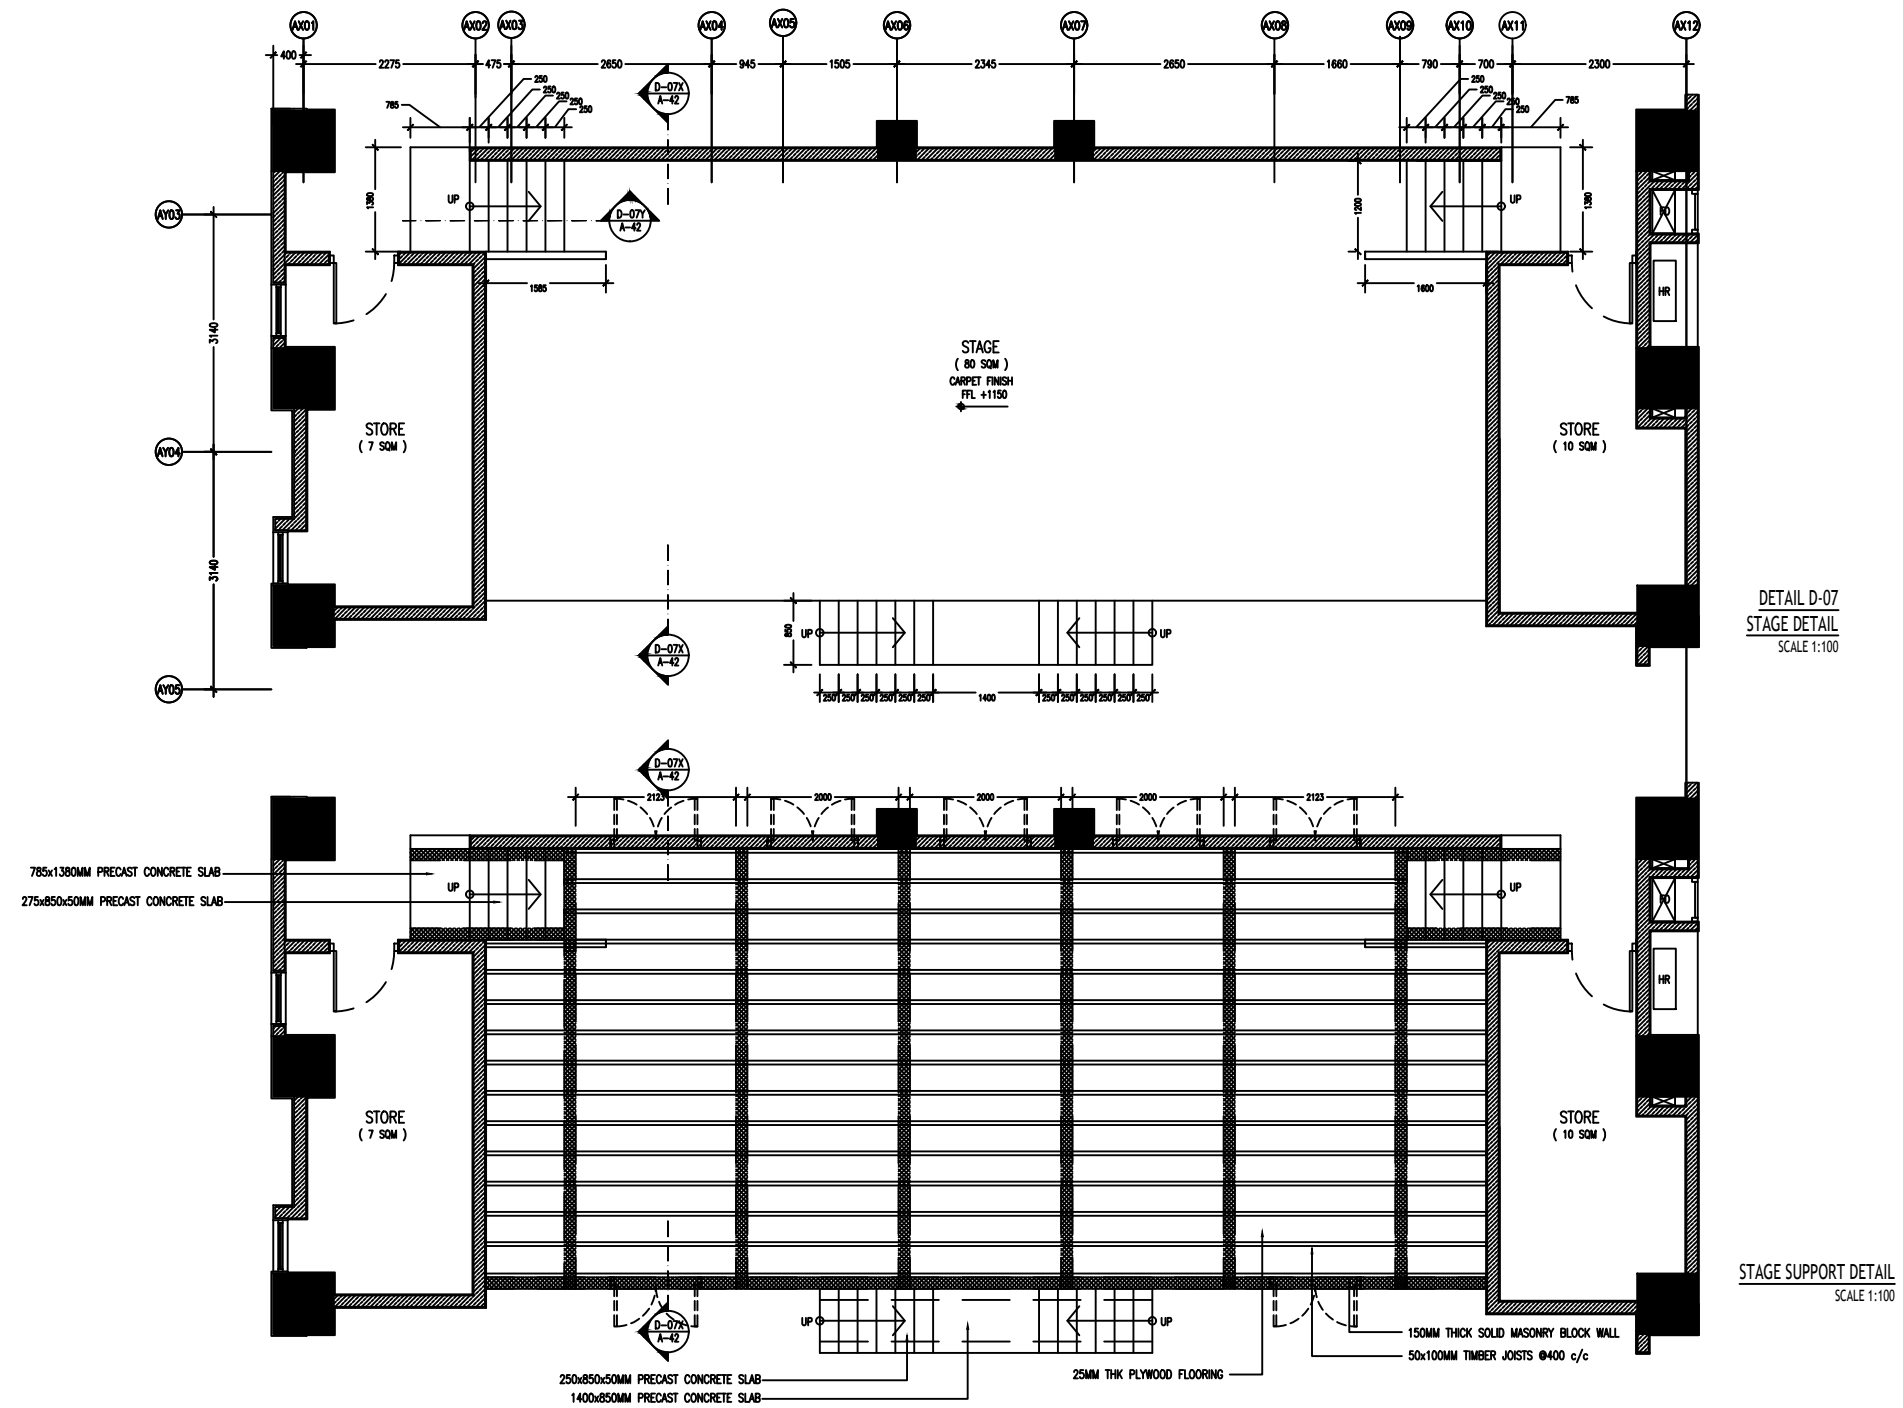





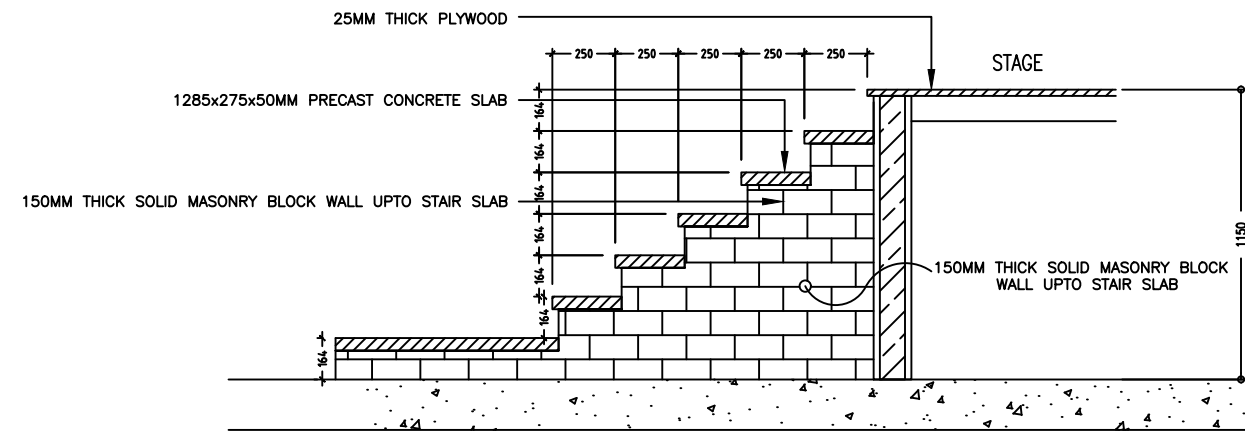






SECTION D07-Y
SCALE 1:30



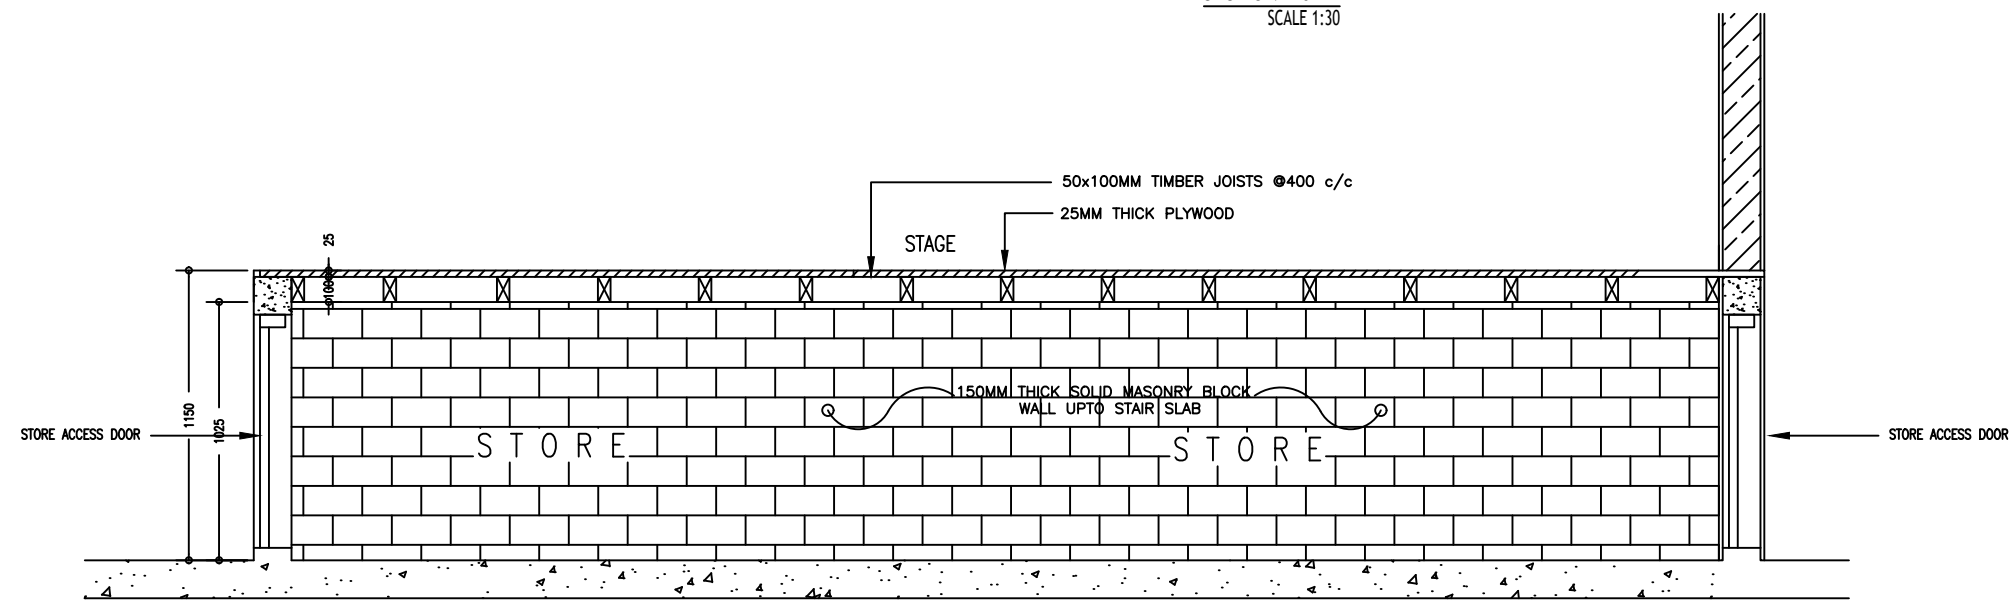
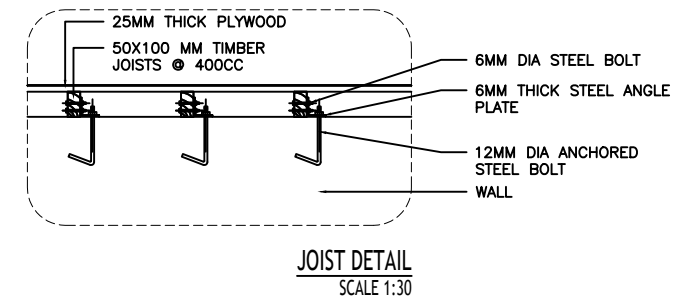



SECTION D-07X
SCALE 1:30

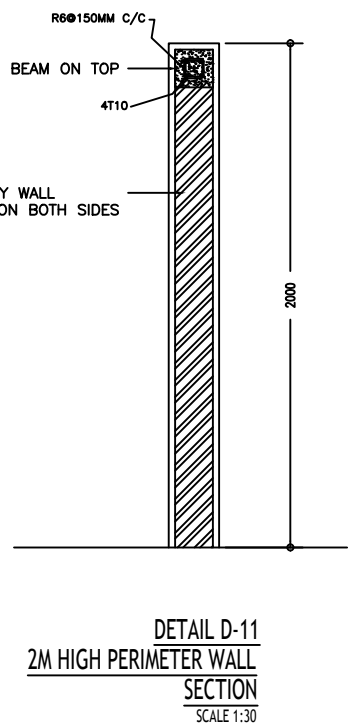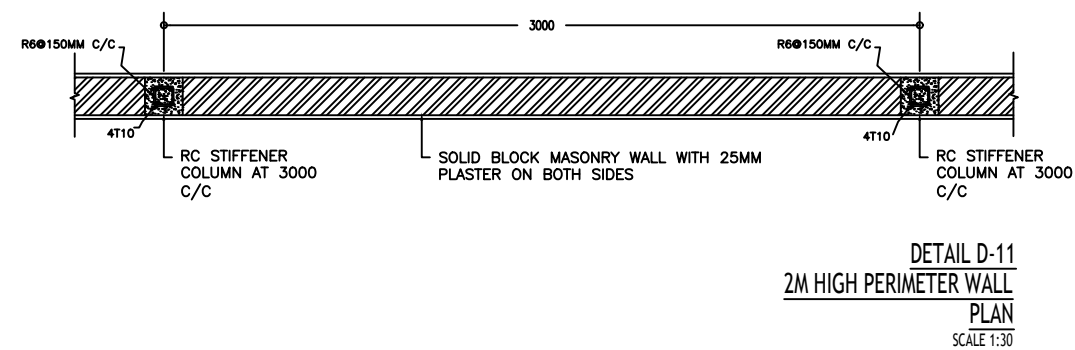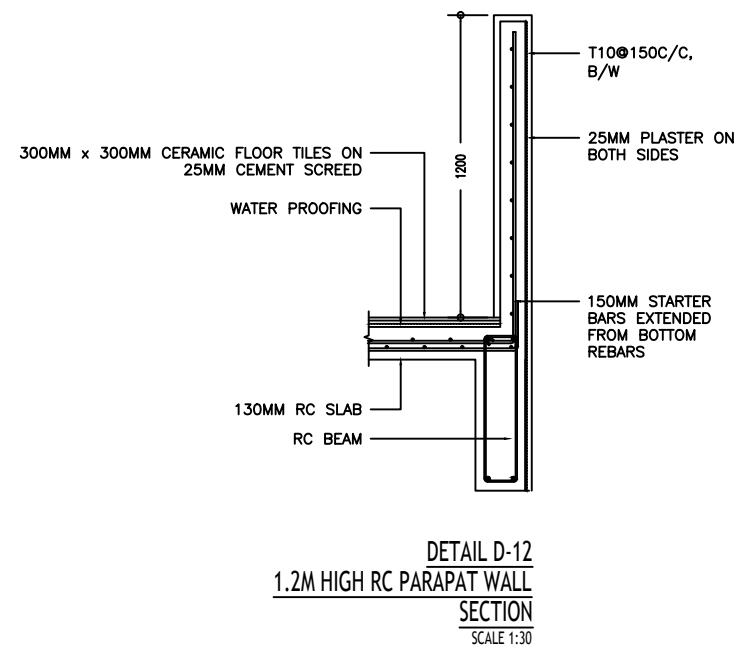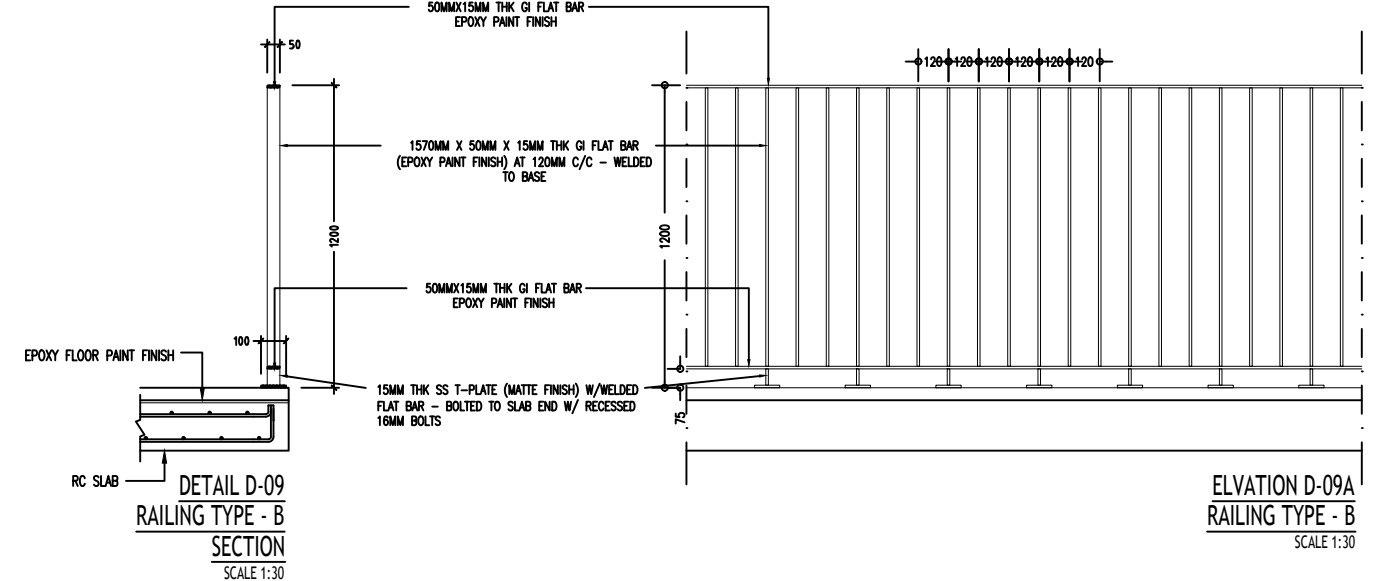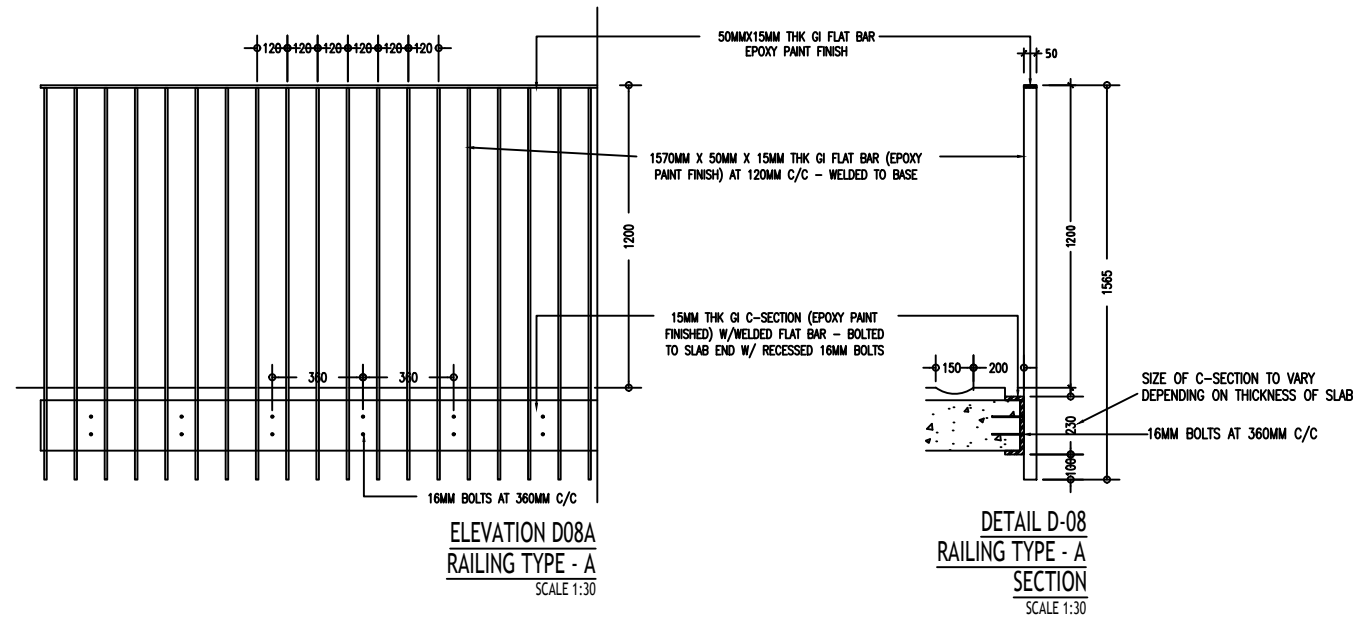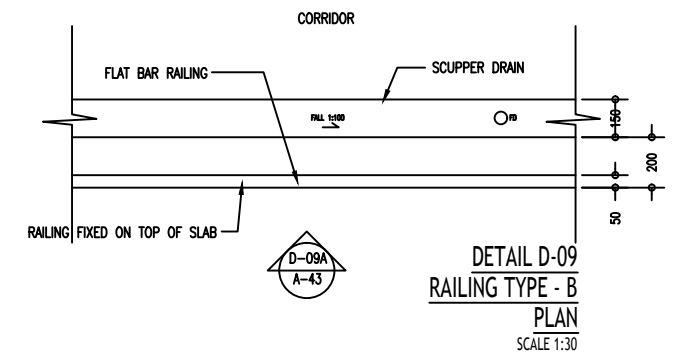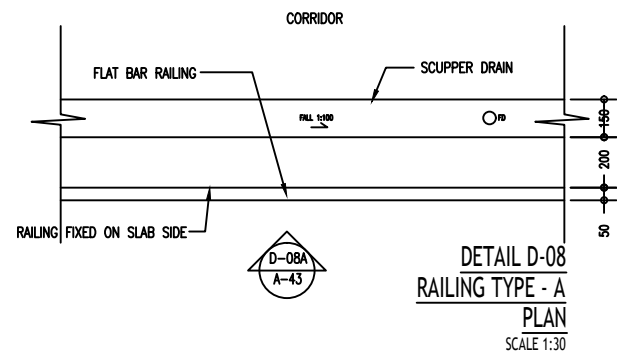

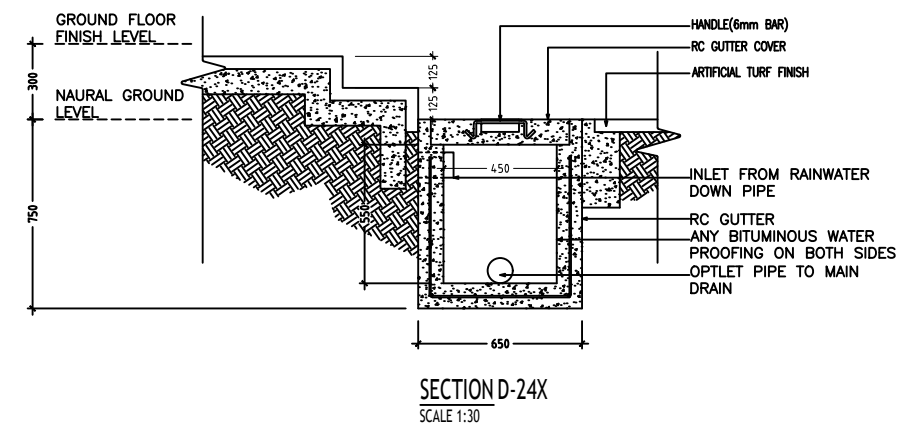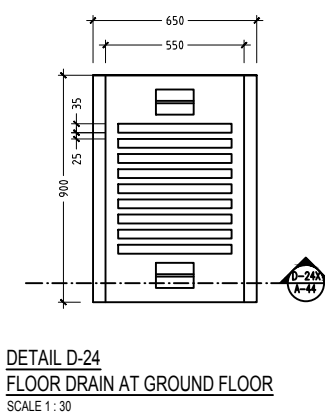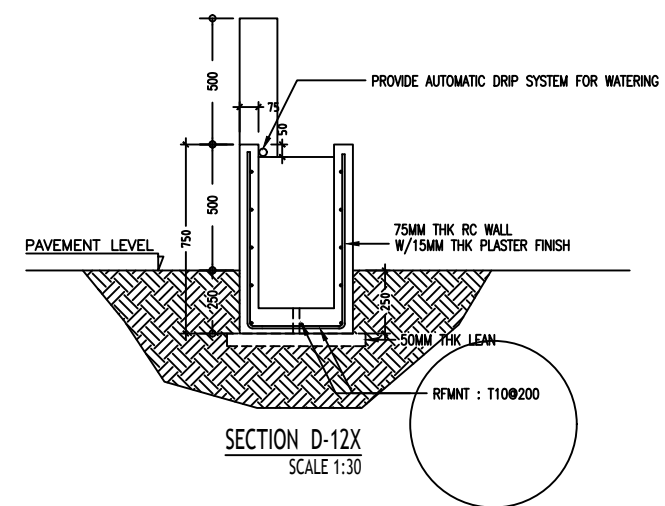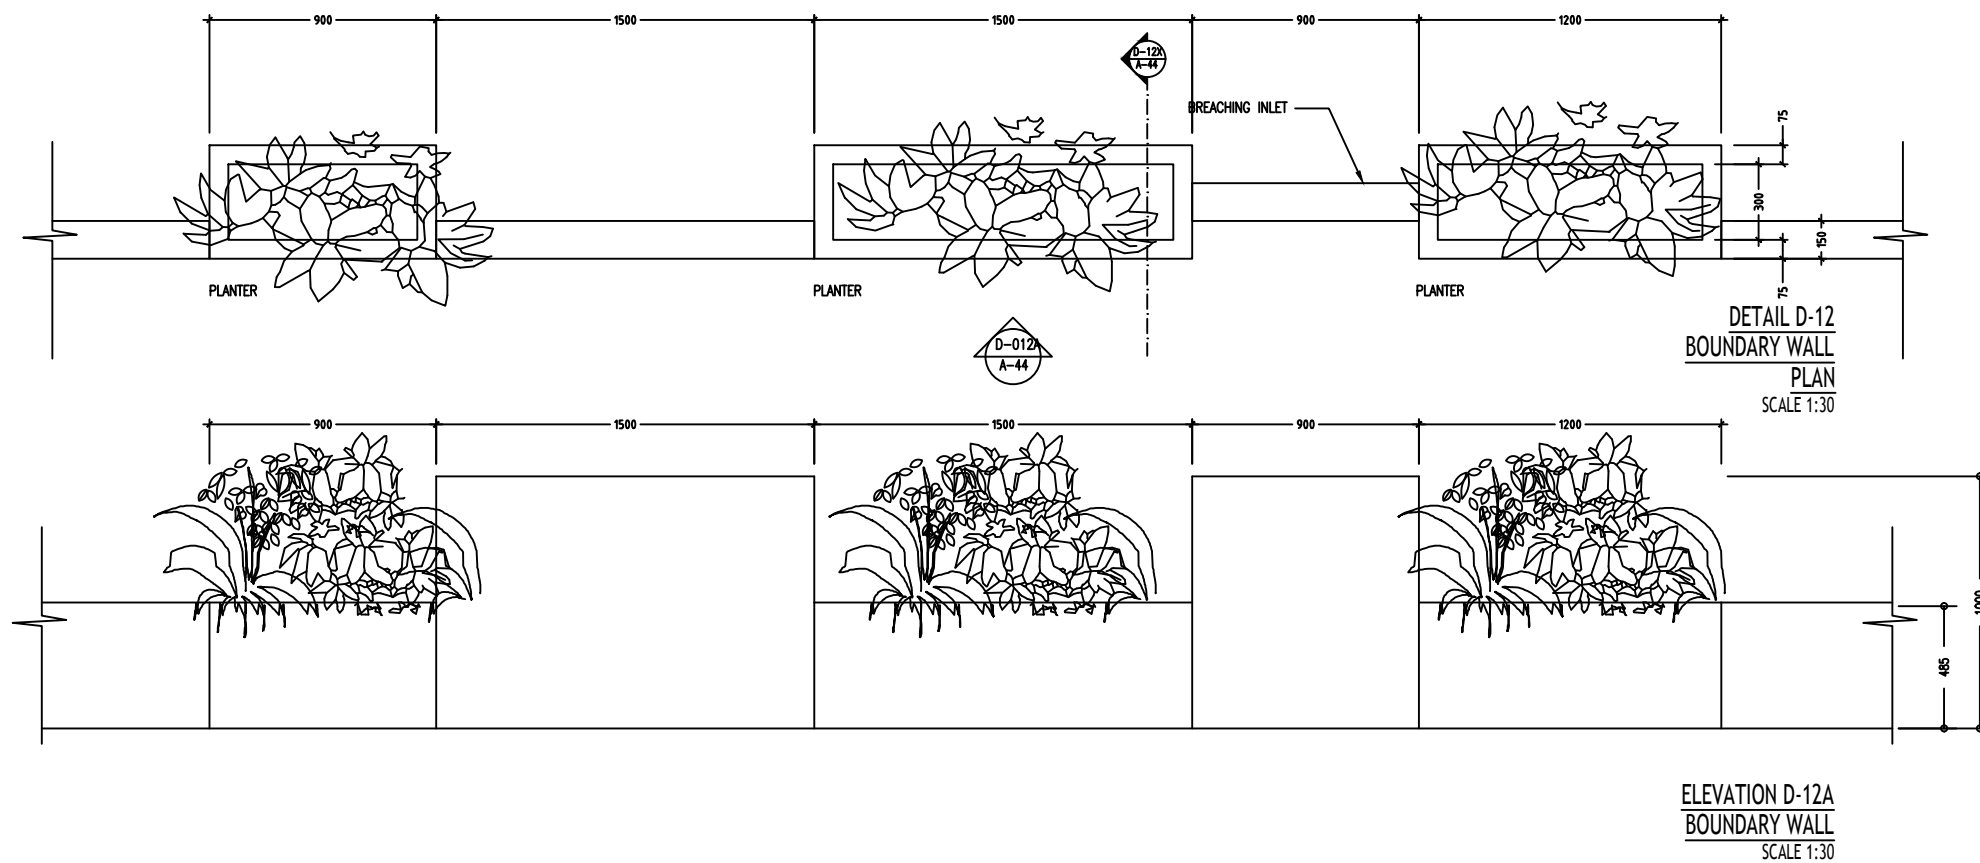


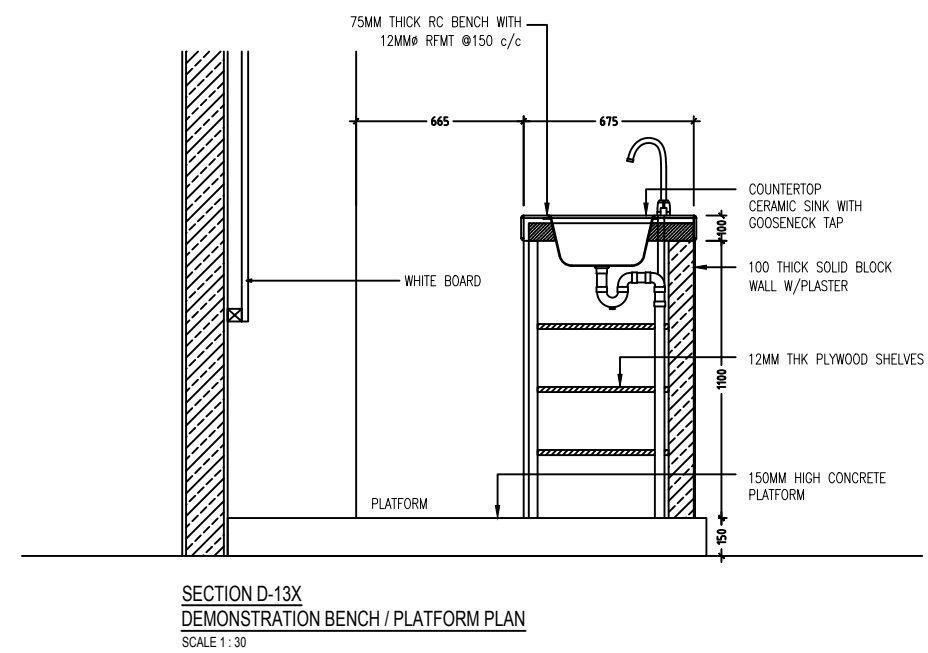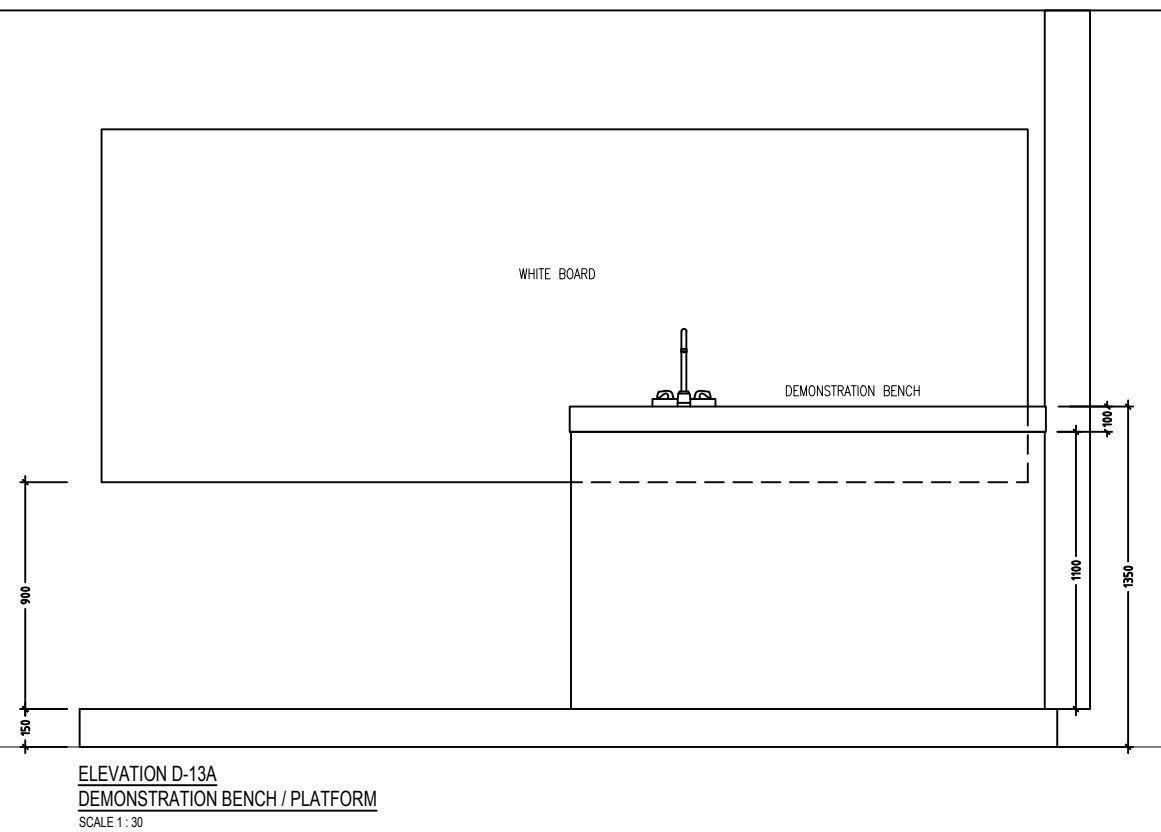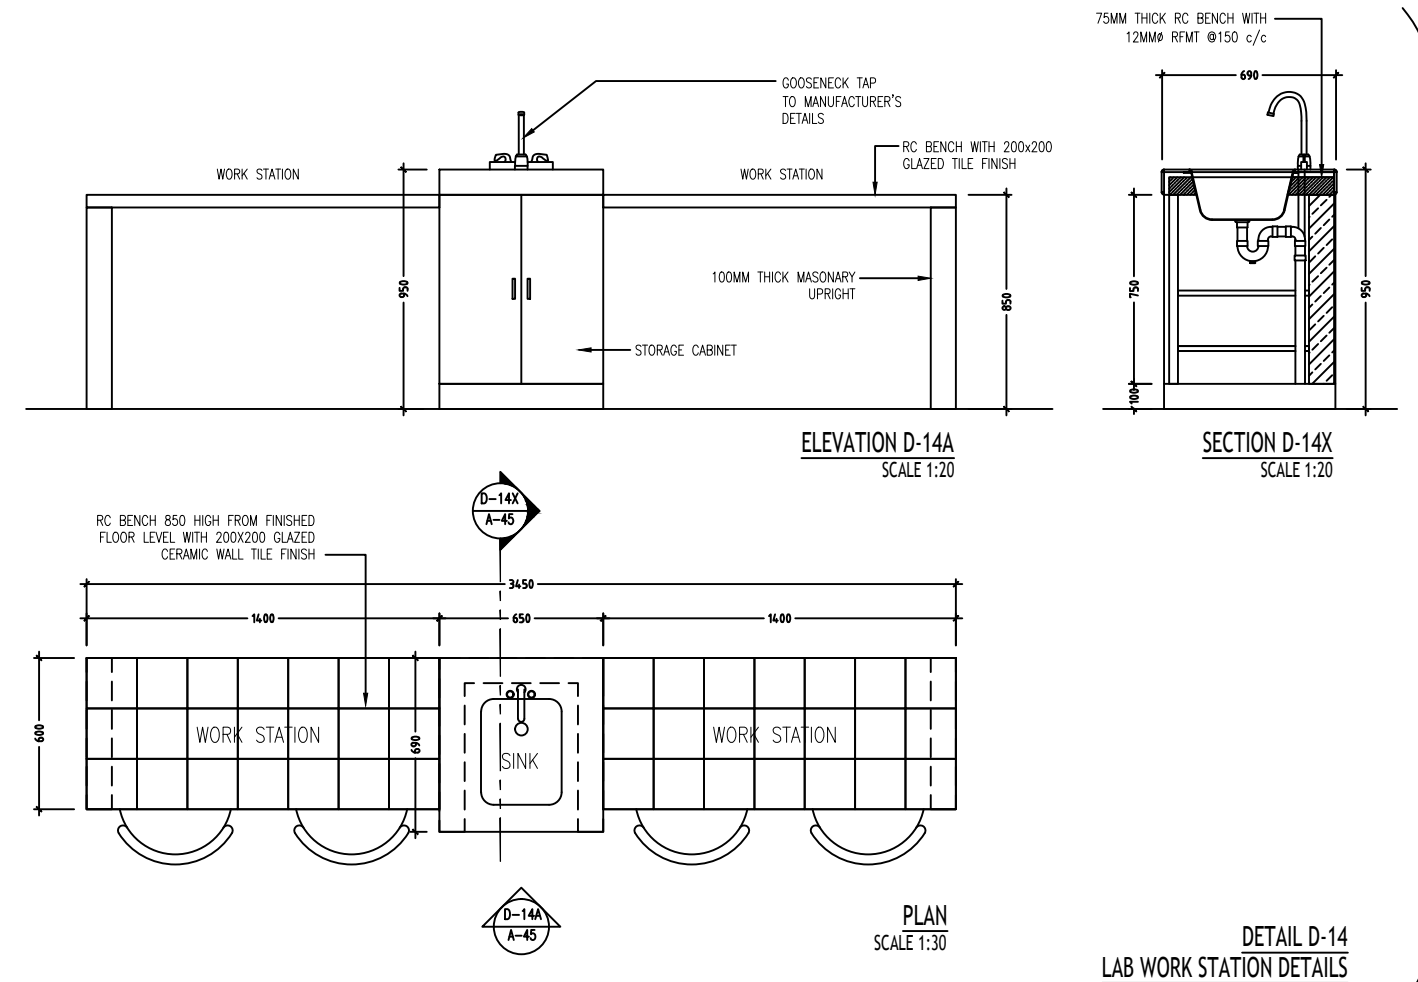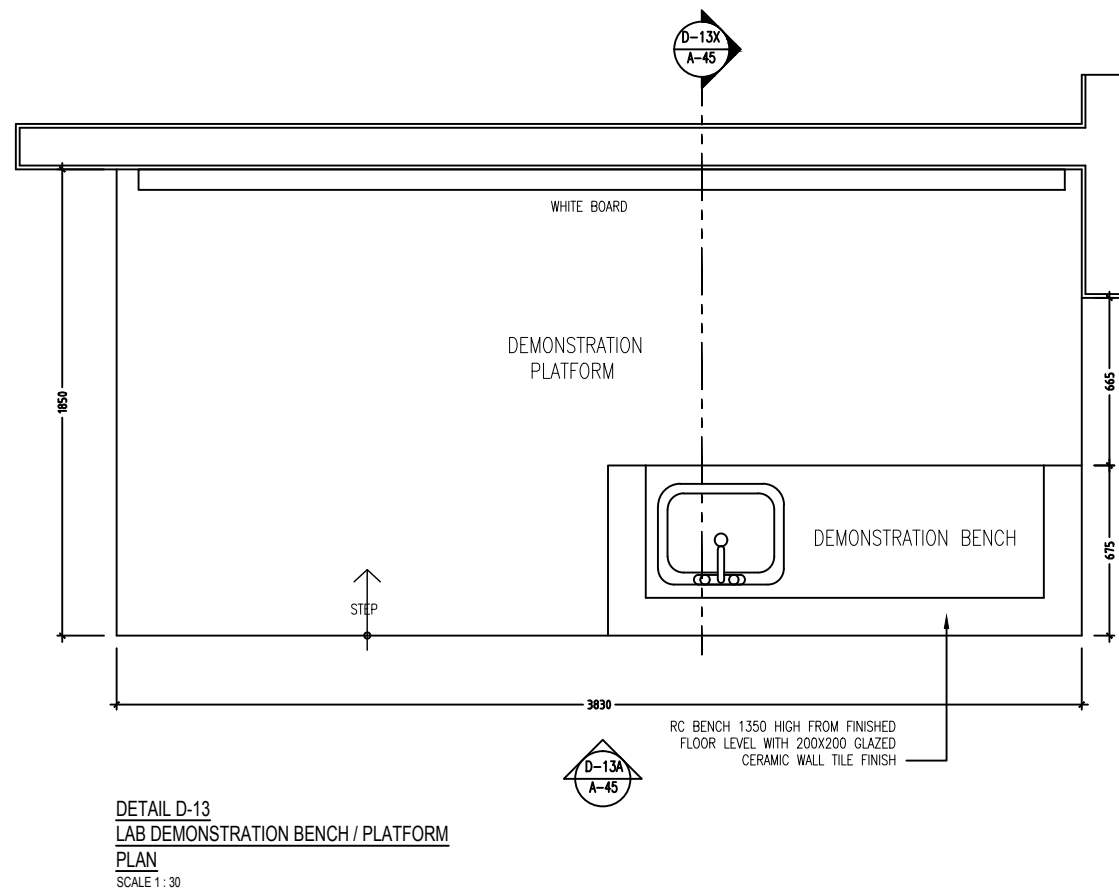

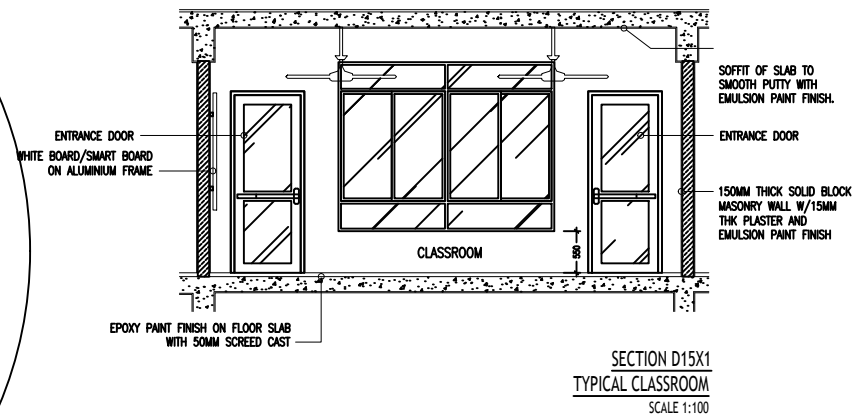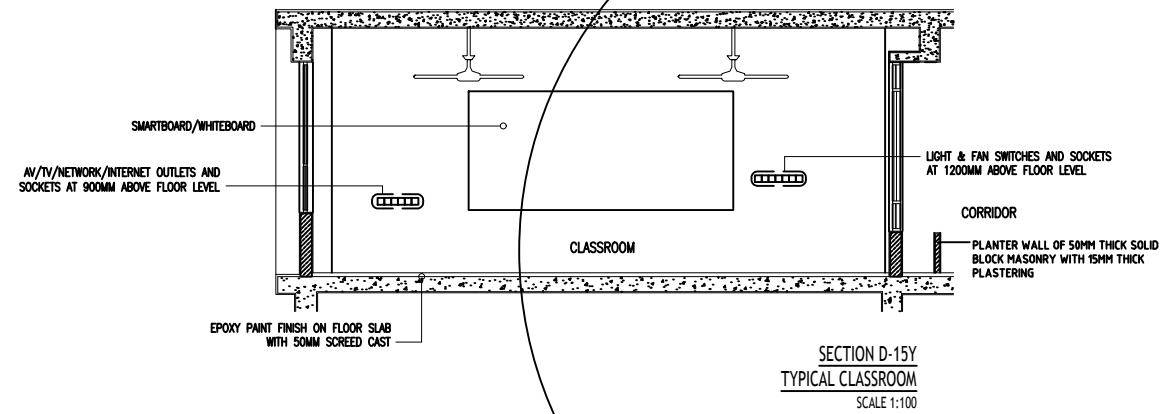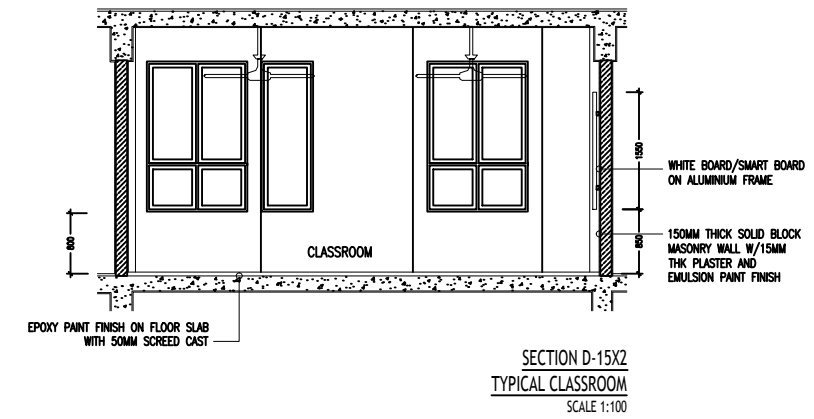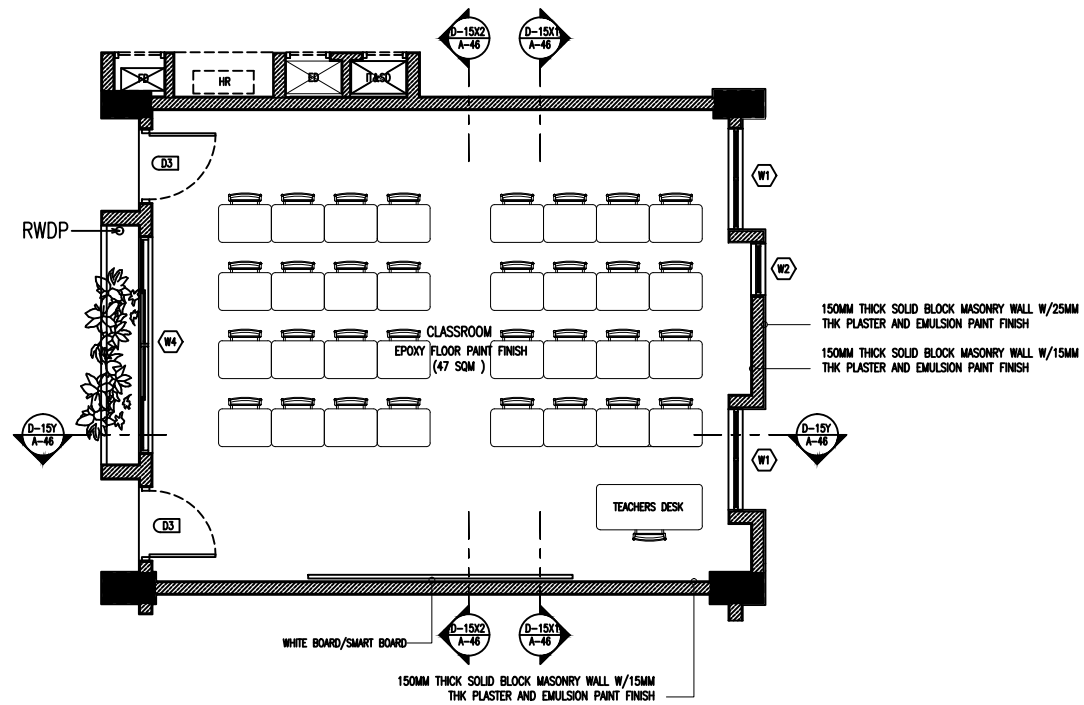


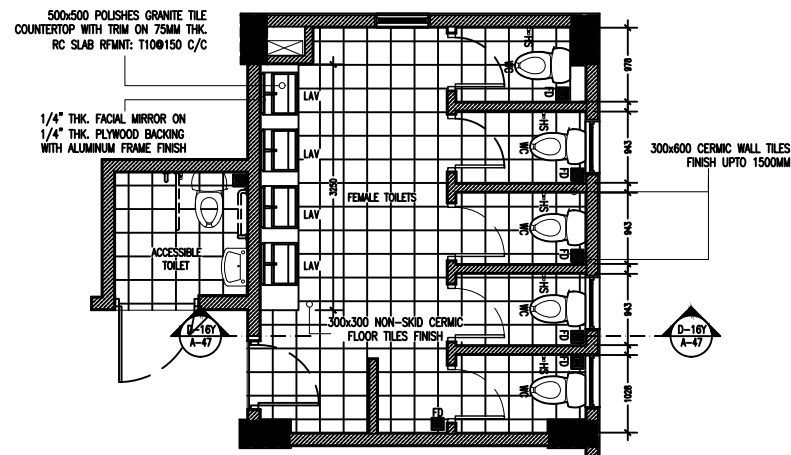


DETAIL D-16
TOILET BLOCK (TYPICAL)
PLAN
SCALE 1:100

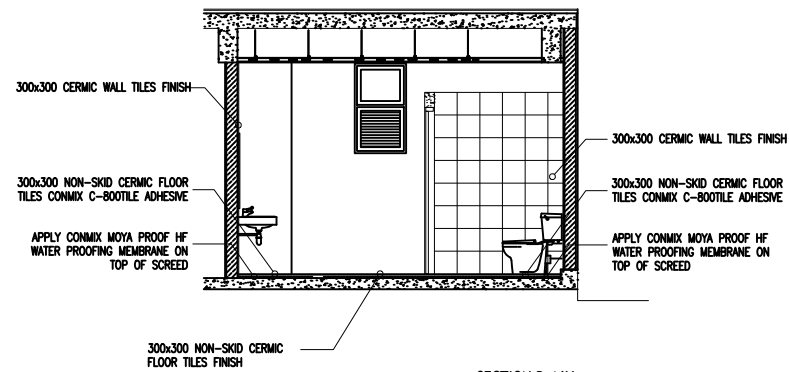


SECTION D-16Y
TOILET BLOCK TYPICAL
SCALE 1:100

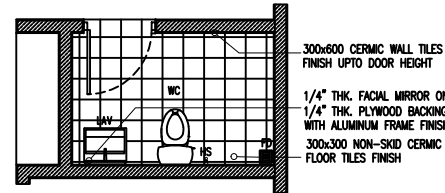

DETAIL D-17
PRINCIPALS ROOM TOILET
SCALE 1:100

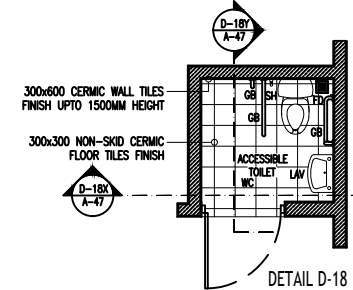


DETAIL D-18
ACCESSIBLE TOILET TYPICAL DETAIL
PLAN
SCALE 1:100

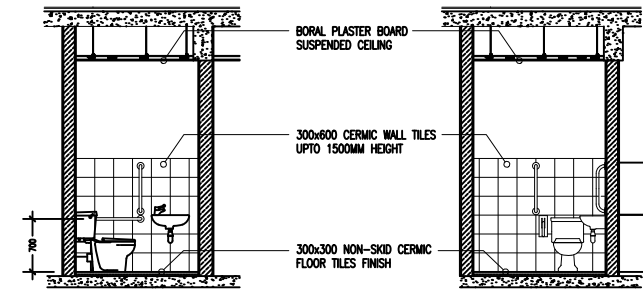


SECTION D-18Y
ACCESSIBLE TOILET TYPICAL DETAIL
SCALE 1:100


SECTION D-18X
ACCESSIBLE TOILET TYPICAL DETAIL
SCALE 1:100

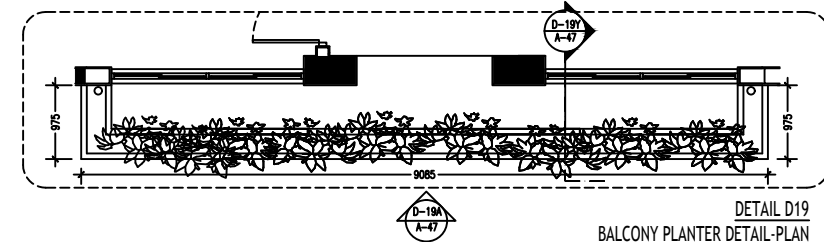




DETAIL D-19
BALCONY PLANTER DETAIL-PLAN
SCALE 1:100


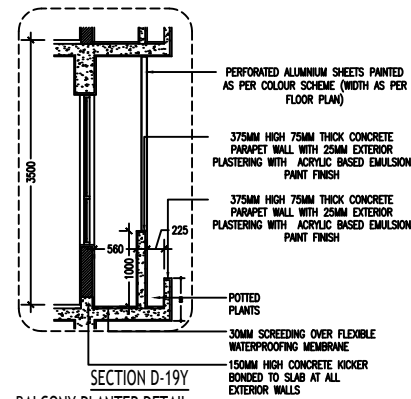


SECTION D-19Y
BALCONY PLANTER DETAIL
SCALE 1:100

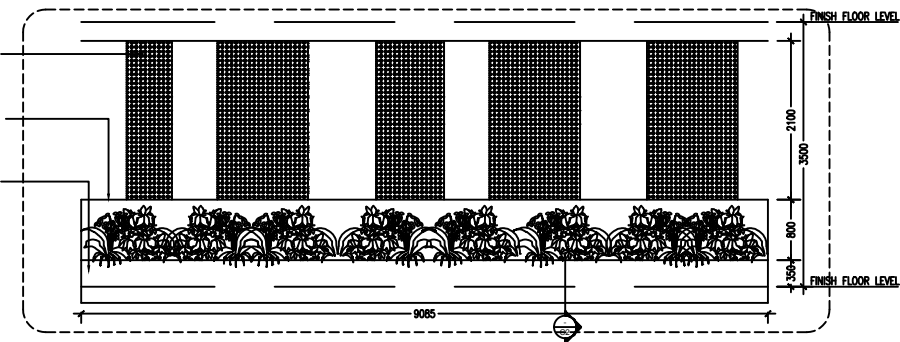


ELEVATION D-19A
BALCONY PLANTER DETAIL
SCALE 1:100

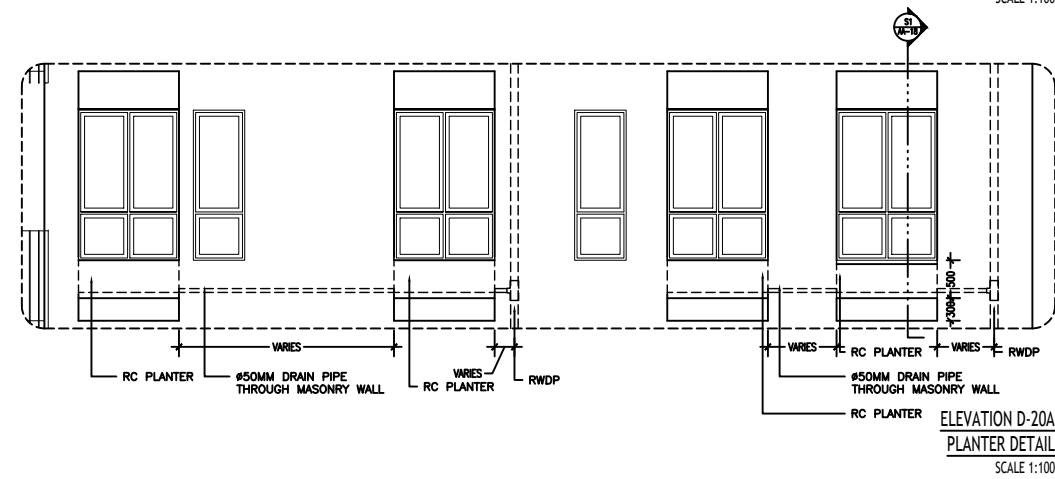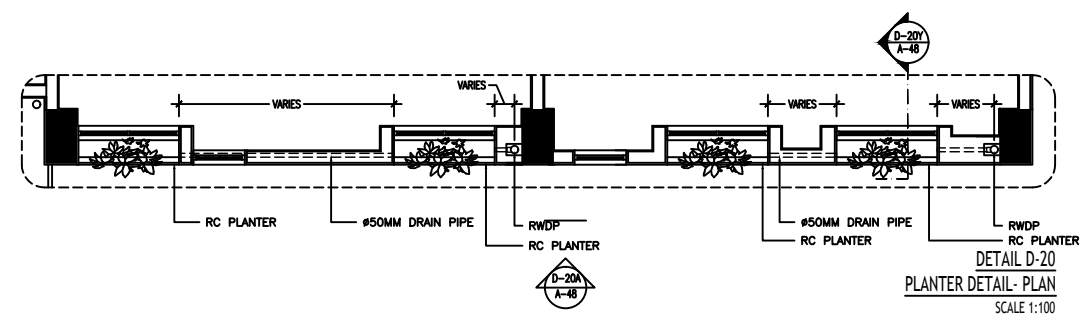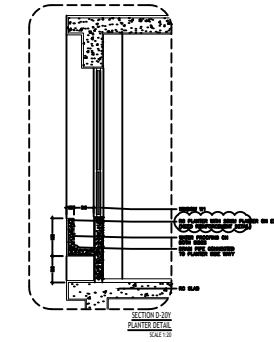


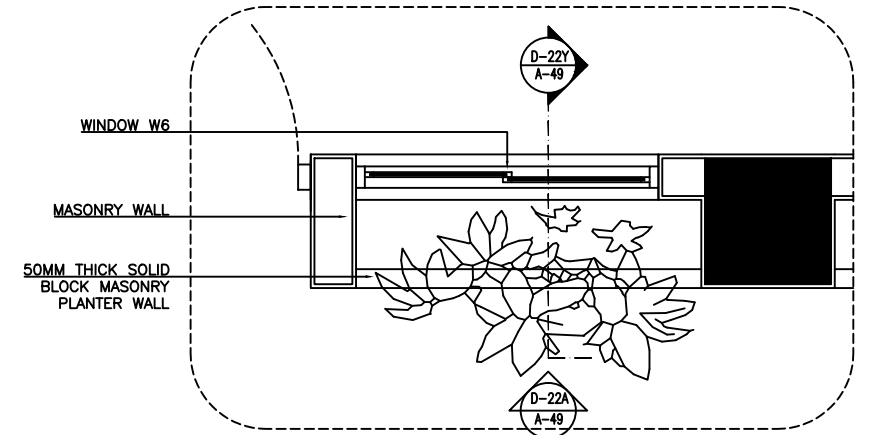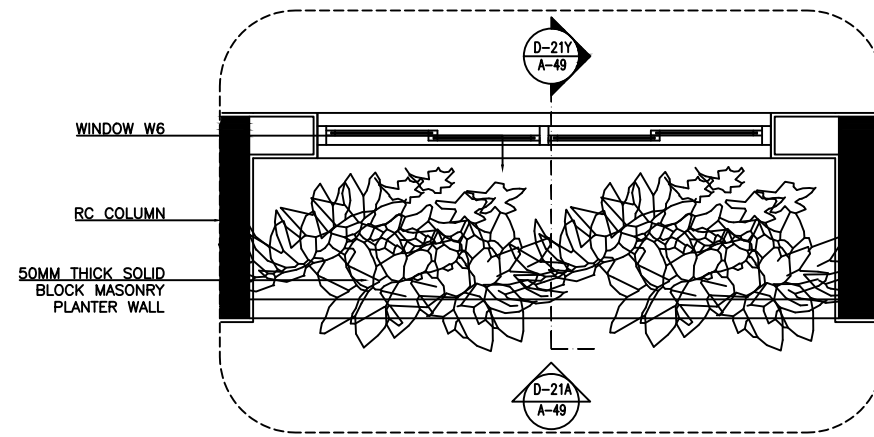


DXXXX
PLANTER XXX DETAIL - PLAN
SCALE 1:30

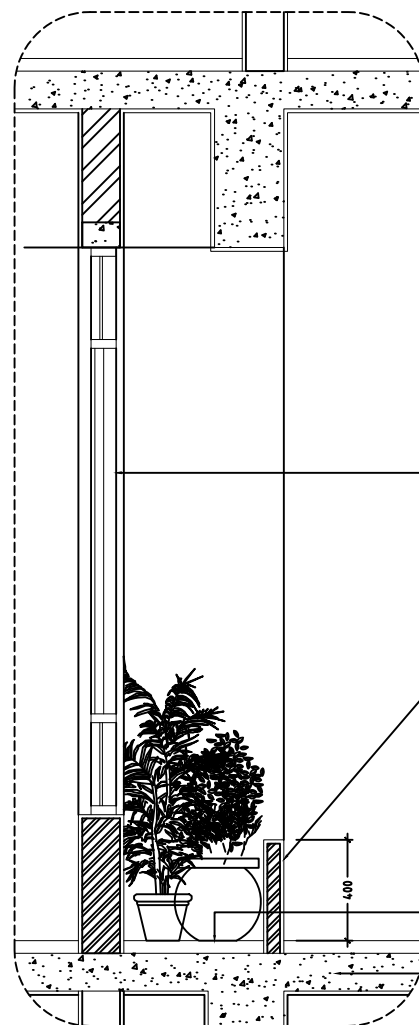


SECTION D-21Y
PLANTER DETAIL
SCALE 1:30

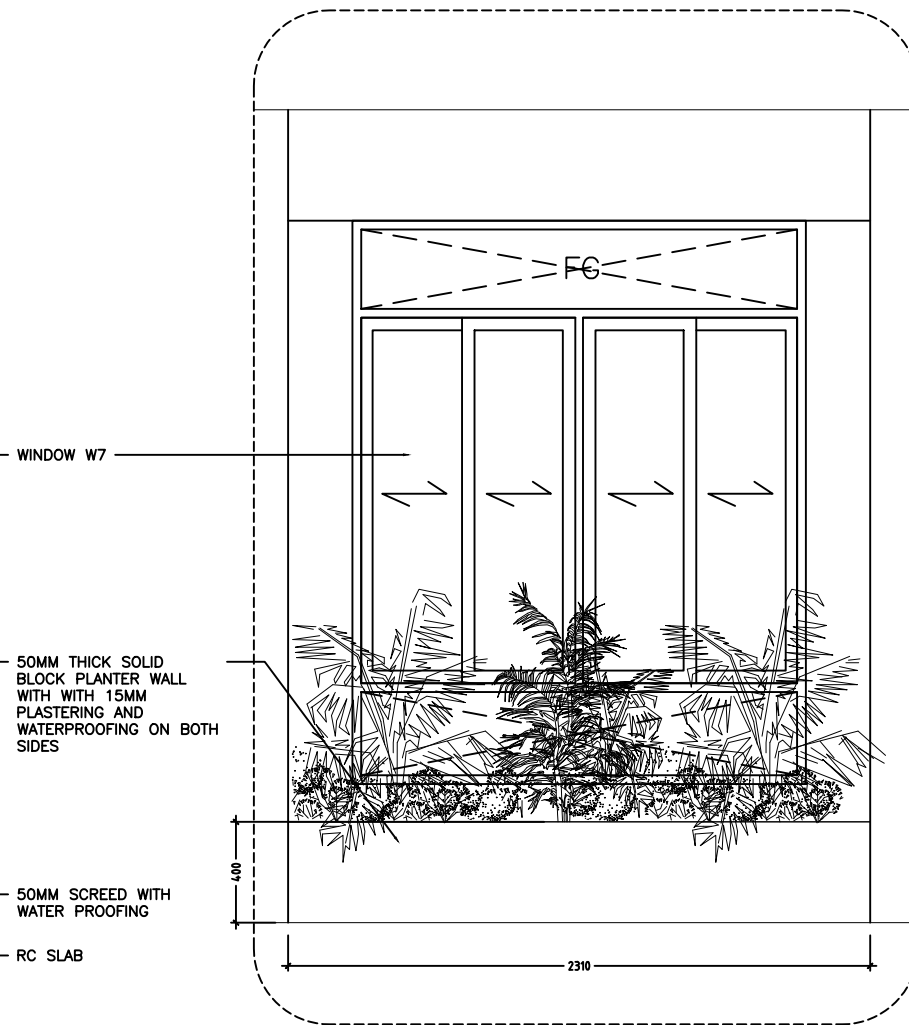

ELEVATION D-21A
PLANTER DETAIL
SCALE 1:30

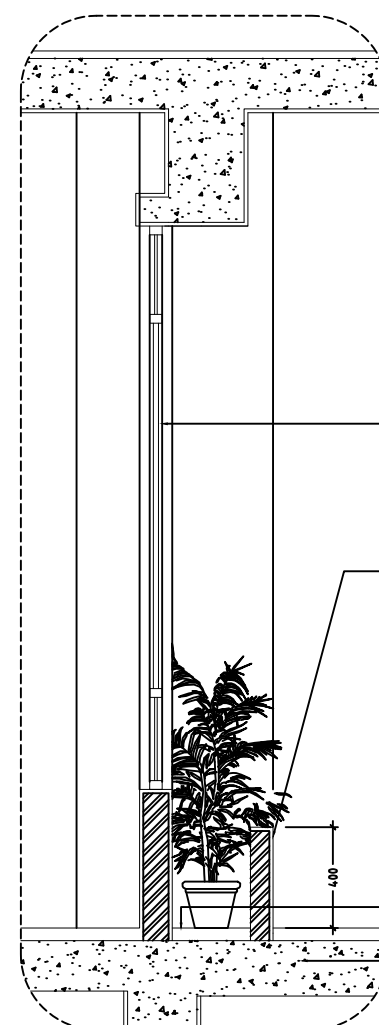

SECTION D-22-Y
PLANTER DETAIL
SCALE 1:30

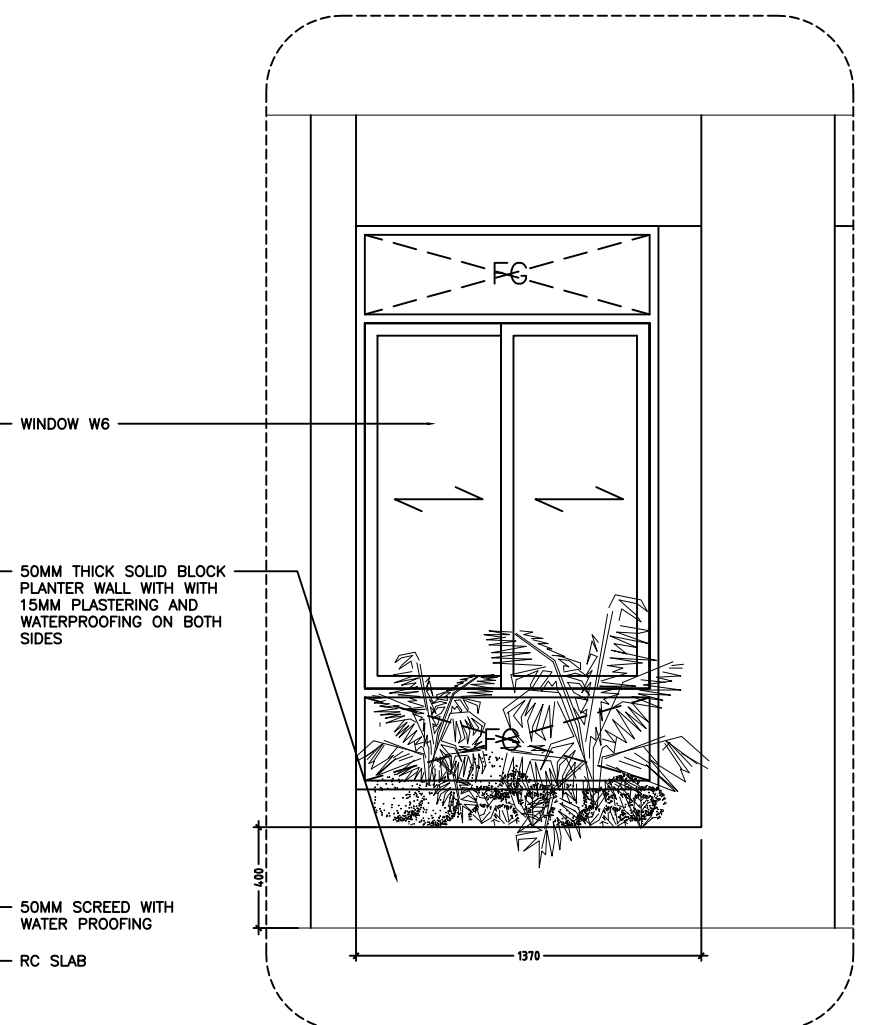

ELEVATION D-22A
PLANTER DETAIL
SCALE 1:30

CONTRACTORS MUST
CHECK ALL
DIMENSIONS ON SITE
BEFORE STARTING
ANY WORK OR SHOP
DRAWINGS FOR
DIMENSIONS TO TAKE
PRECEDENCE OVER
SCALE READINGS

ArchEng
studio
The Engineers, 1st Floor, New Republic of Maldives
admin@archeng.biz

REVISION NUMBER: _____
ARCHITECT: MOHAMED HAMEEN
ENGINEER: MOHAMED AH-SAN
SENIOR TECHNICIAN: ASIFAN AHMED

PROJECT: _____
LOCATION: HULHUMALE, KAAFU ATOLL, REPUBLIC OF MALDIVES
DRAWING TITLE: AS GIVEN
CLIENT: _____
SCALE: AS GIVEN DIMENSION: MM DATE: _____
PROJECT NO: 00-000

A-49

DWG NO: _____
PROJECT NO: 00-000

CONCEPT AND DESIGN IN THIS DRAWING ARE THE PROPERTIES OF ARCHENG STUDIO PVT LTD. UNAUTHORIZED USE OR REPRODUCTION OF PART OF THE DESIGN/DRAWINGS OR CONCEPT TO USE IN OTHER PROJECTS OR SITES OTHER THAN SPECIFIED ON THIS DRAWING IS PROHIBITED

