



# CONCEPTUAL DESIGN FOR L. GAN

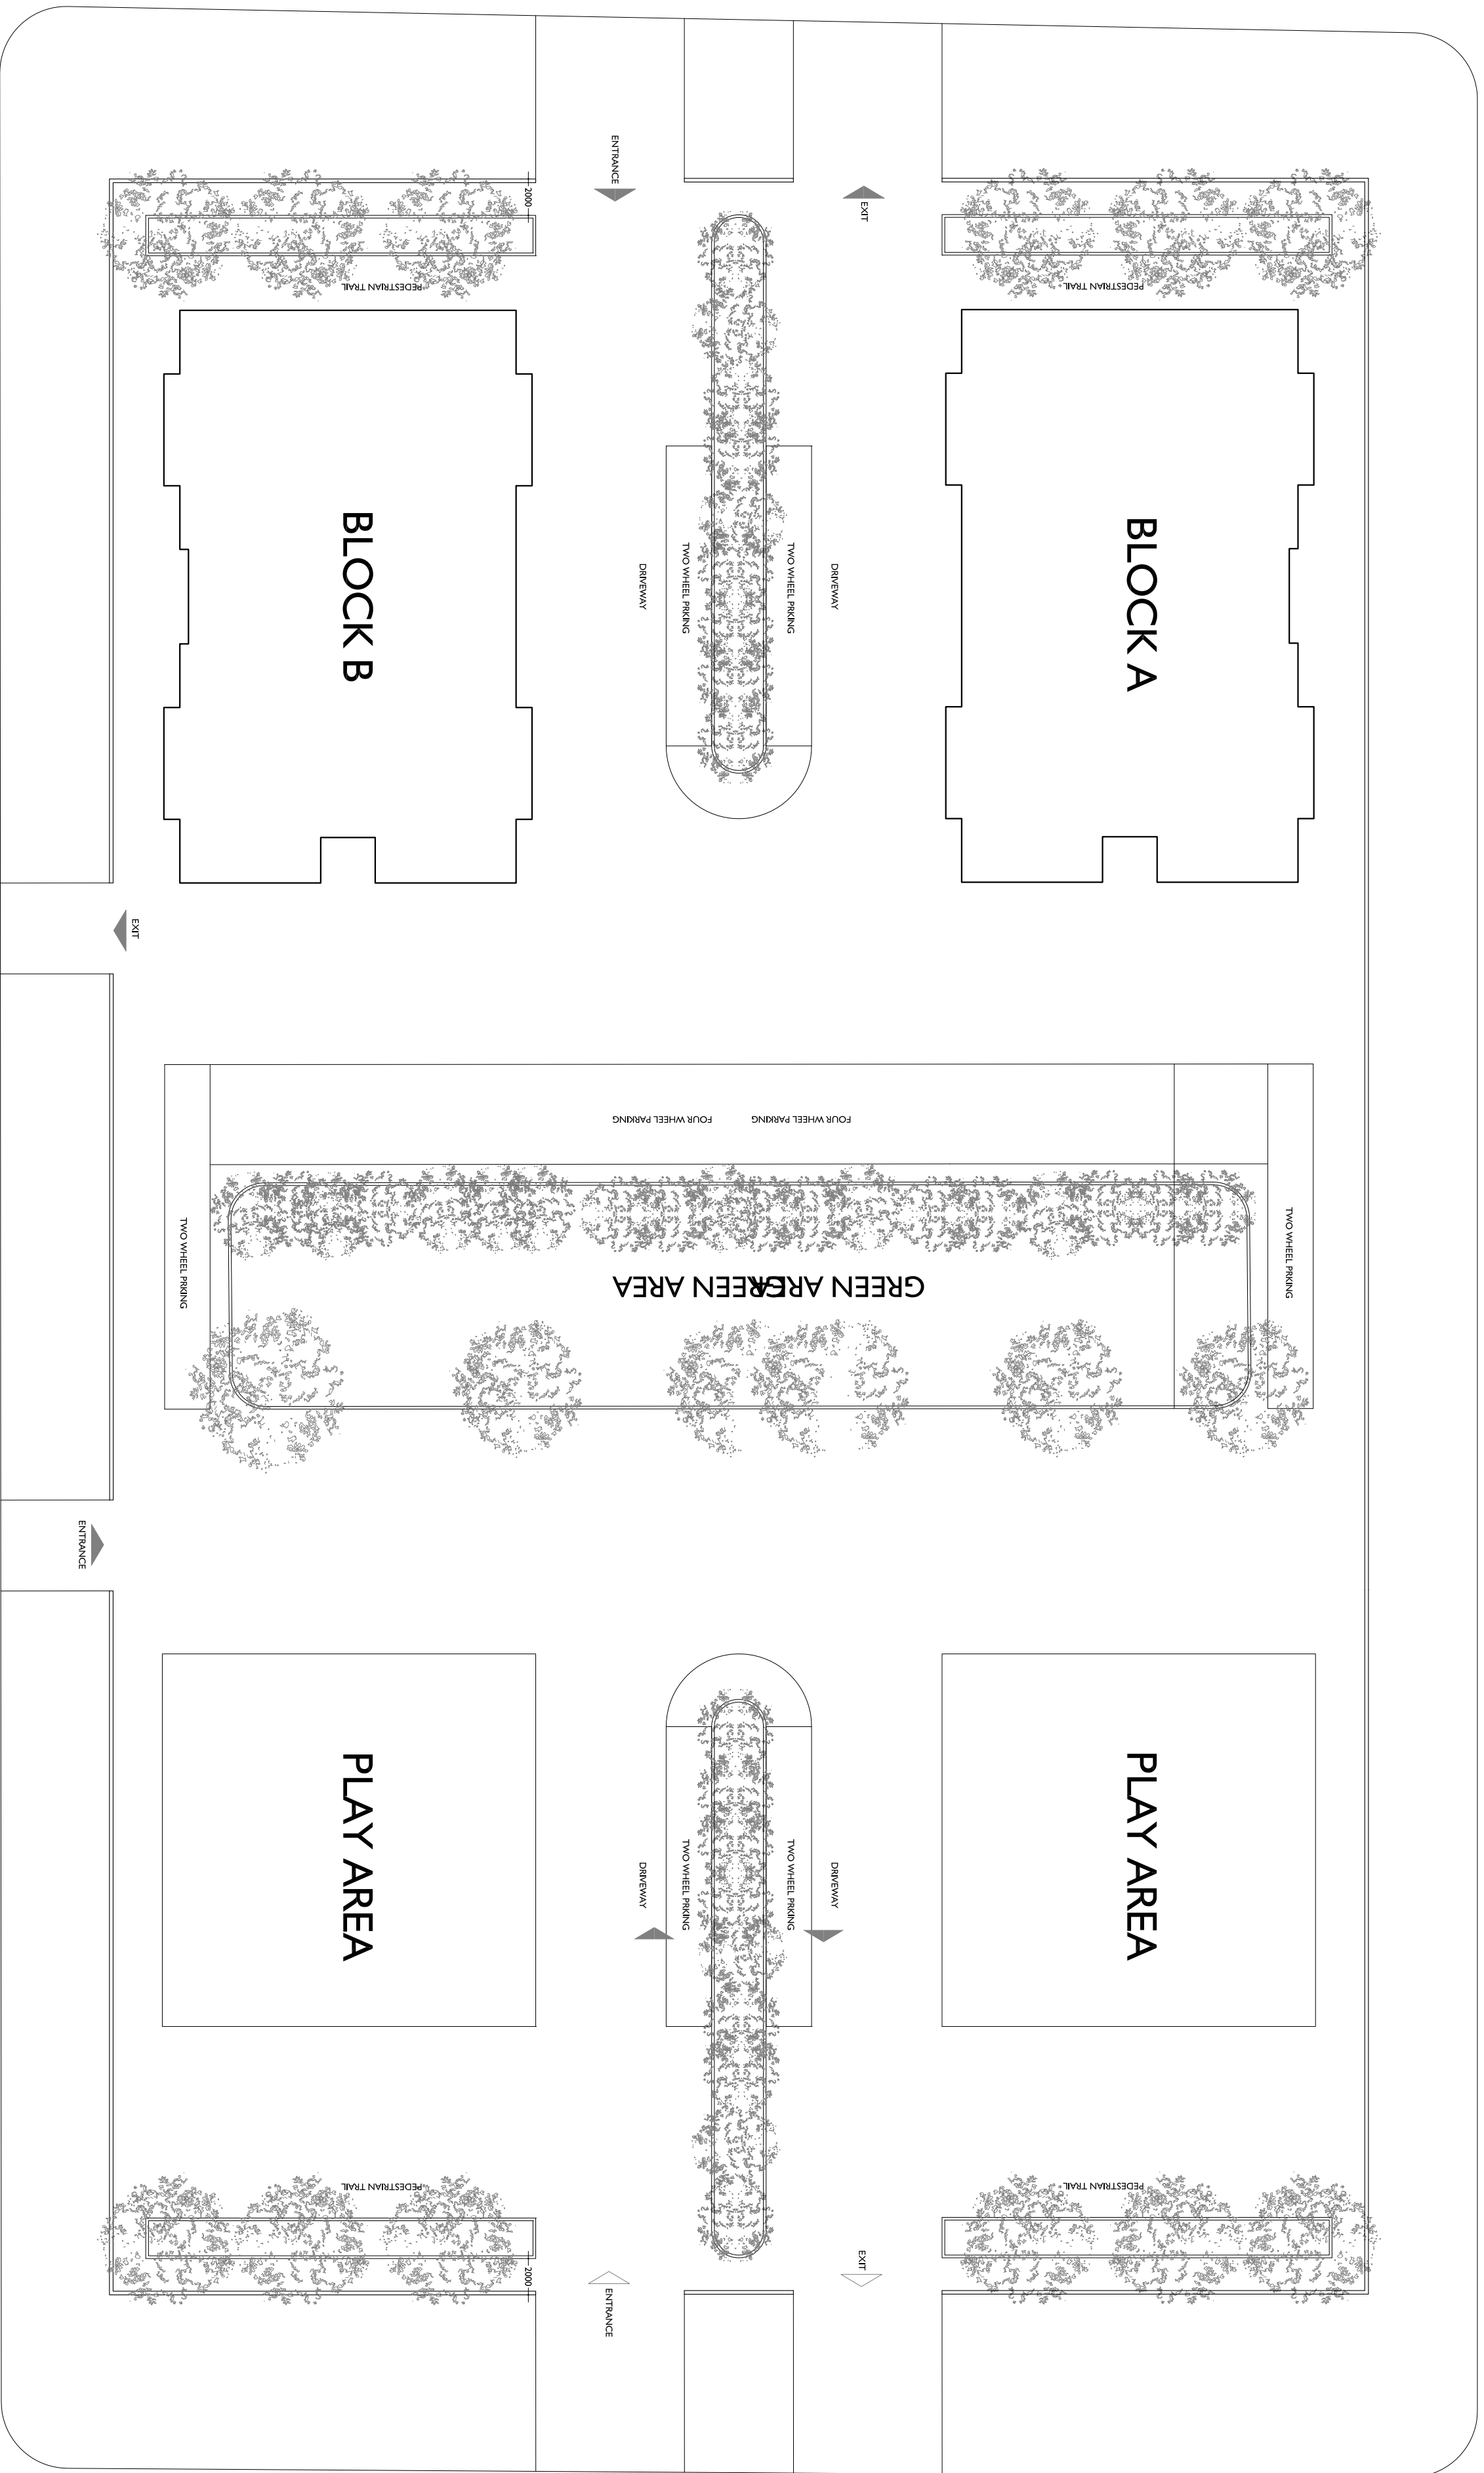

# THUNDEE AVAH

CHECKER:	AMENDMENTS:	ARCH. DESIGN:	THOLHATH
		STRUCT. DESIGN:	
		DRAWN BY:	THOLHATH
		DATE:	MARCH 2018
		CLIENT:	MHI
		NOTES:	

PROJECT:		DBF 750 HOUSING PROJECT IN 8 SELECTED ISLANDS	
CONTENTS:		SITE PLAN	
SCALE:	NS	DWG NO.:	A01/03
FILE:			
 <p>MINISTRY OF HOUSING &amp; INFRASTRUCTURE INFRASTRUCTURE DEPARTMENT</p> <p>ADDRESS: MOCI WATARIAN AVE 2282, SINGAPORE 610005 TEL: +660 3004000, FAX: +660 3004031</p>			