


# CONCEPTUAL DESIGN FOR B. EYDHAFUSHI

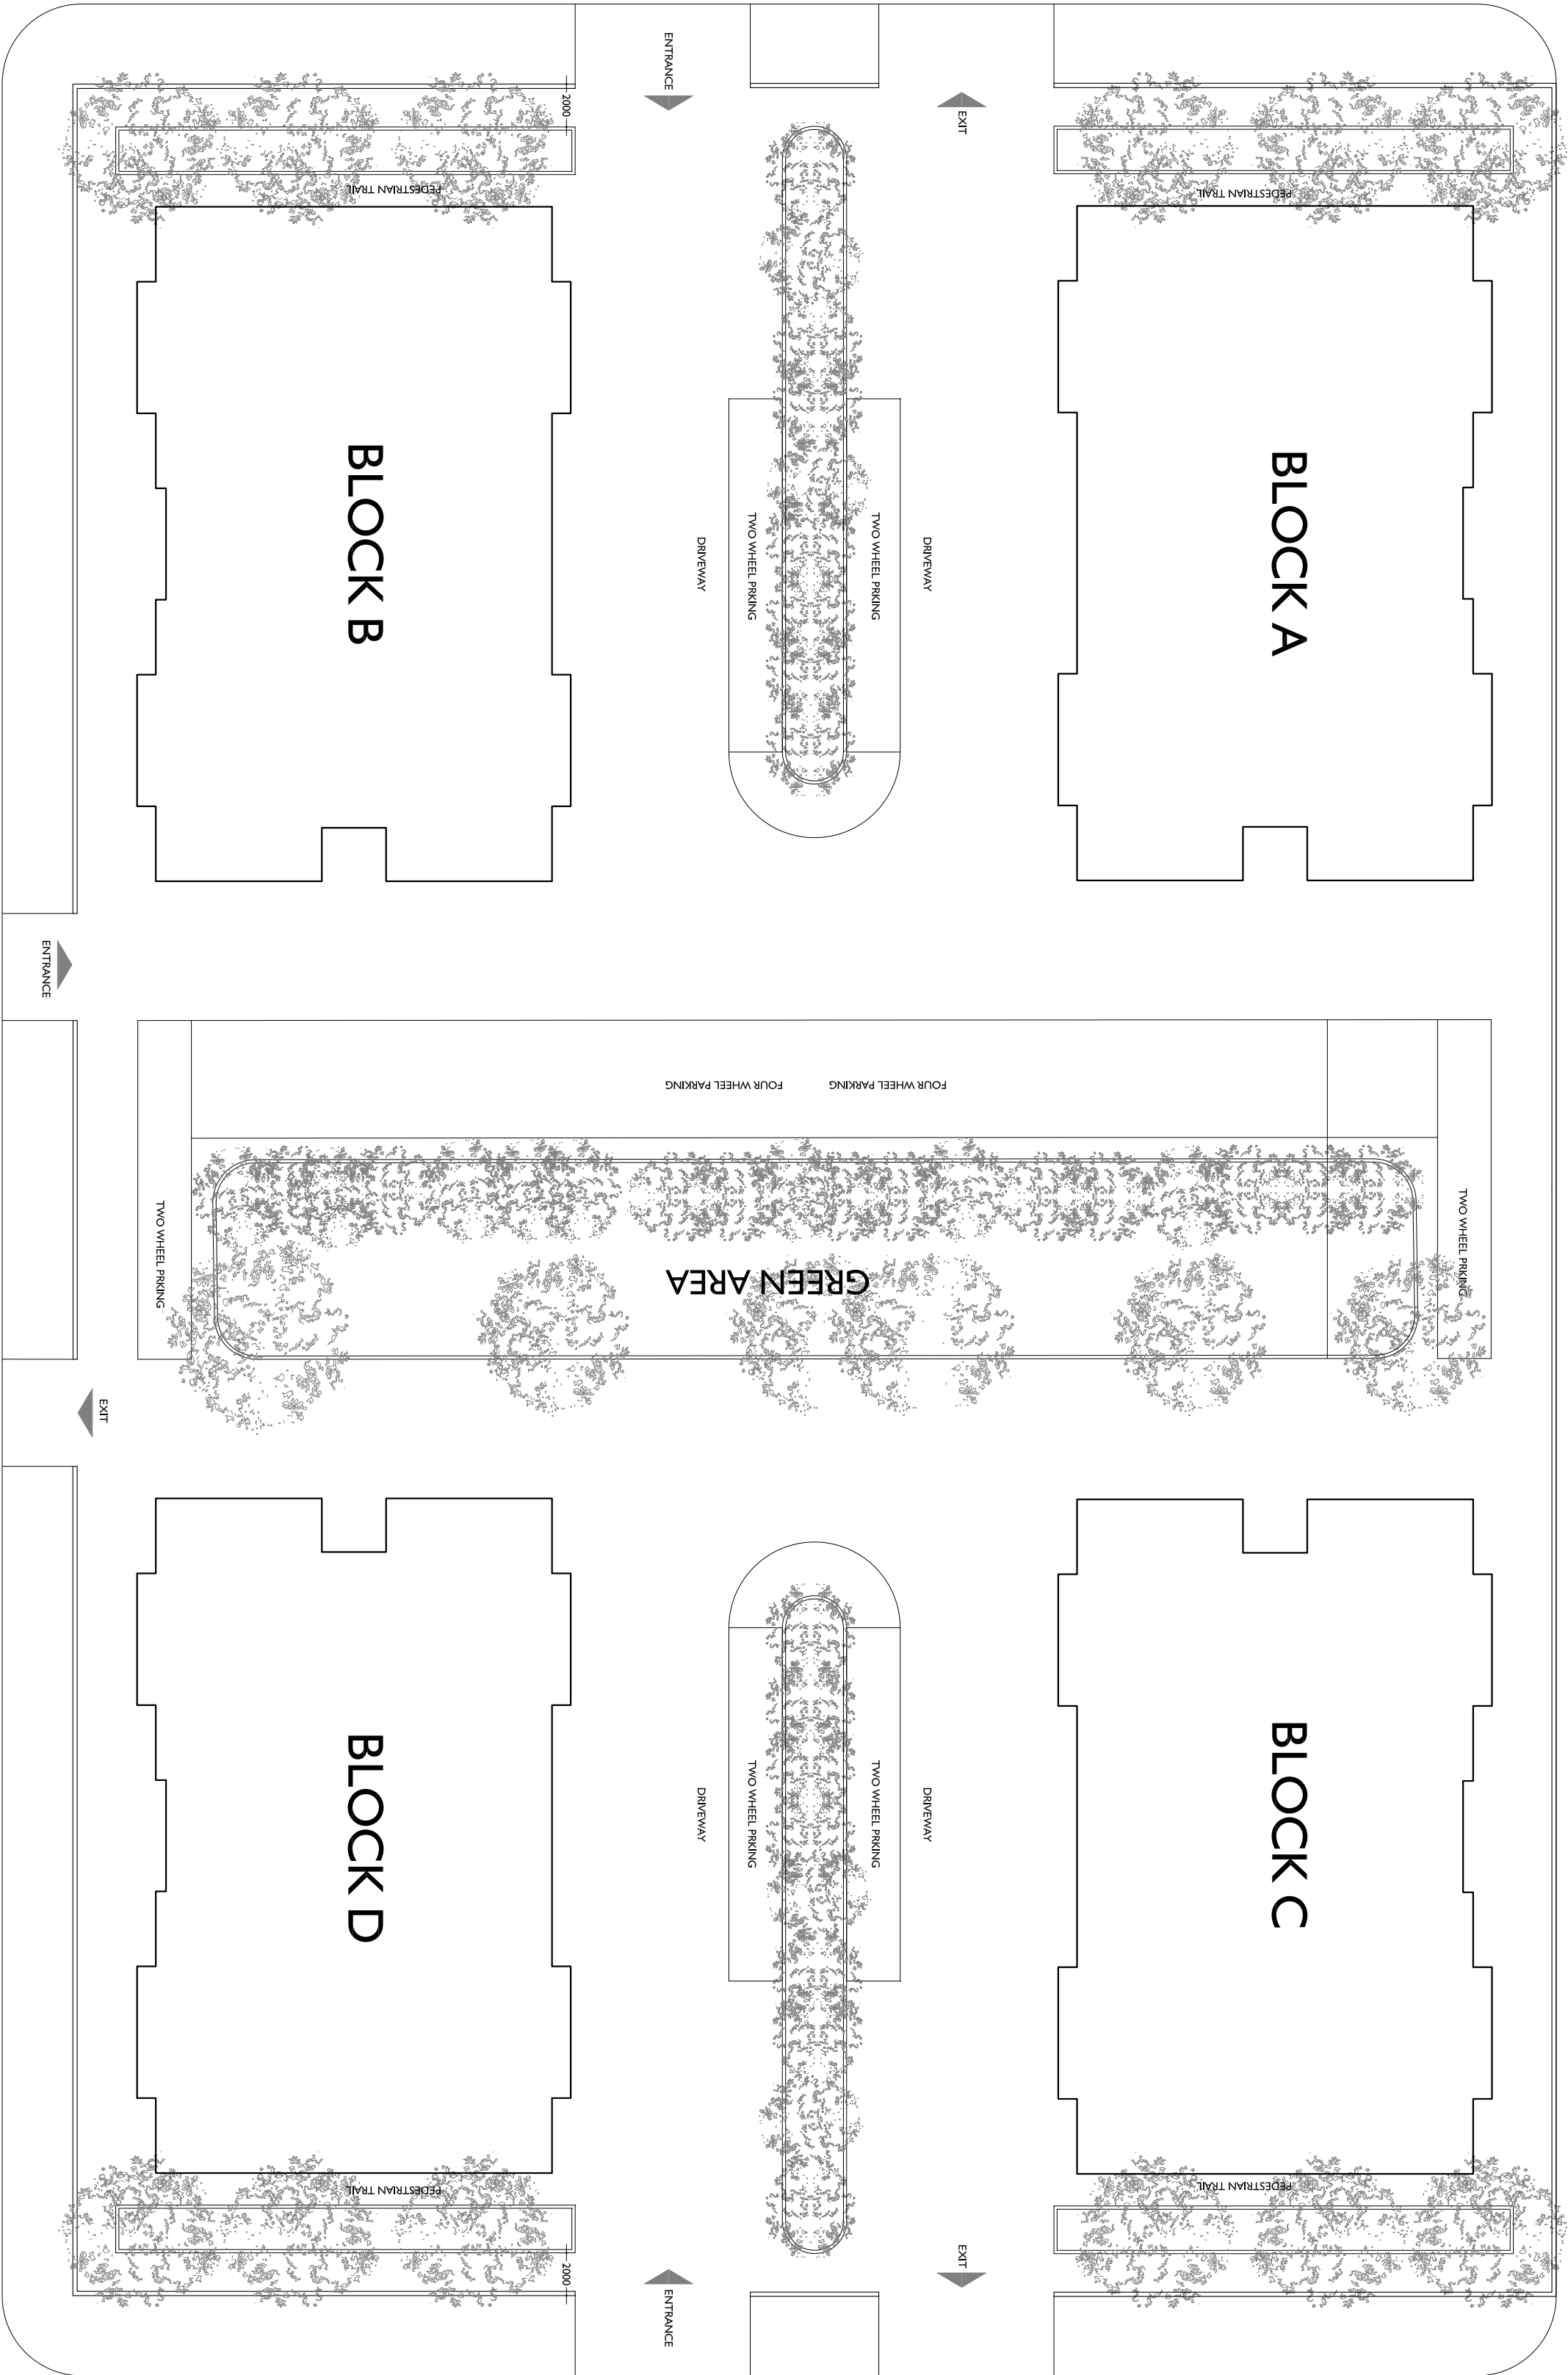

CHECKER:	AMENDMENTS:	
ARCH. DESIGN:		THOLHATH
STRUC. DESIGN:		THOLHATH
DRAWN BY:		THOLHATH
DATE:		MARCH 2018
CLIENT:		MHI
NOTES:		

PROJECT:		DBF 750 HOUSING PROJECT IN 8 SELECTED ISLANDS
CONTENTS:		SITE PLAN
SCALE:	NS	DWG. NO: A01/05
FILE:		
MINISTRY OF HOUSING & INFRASTRUCTURE INFRASTRUCTURE DEPARTMENT ADDRESS: WAZI, WAFAANU, MALÉ, 20392, REPUBLIC OF MALDIVES TEL: +960 3004300, FAX: +960 3004301		