



# CONCEPTUAL DESIGN FOR R. MADUVAREE

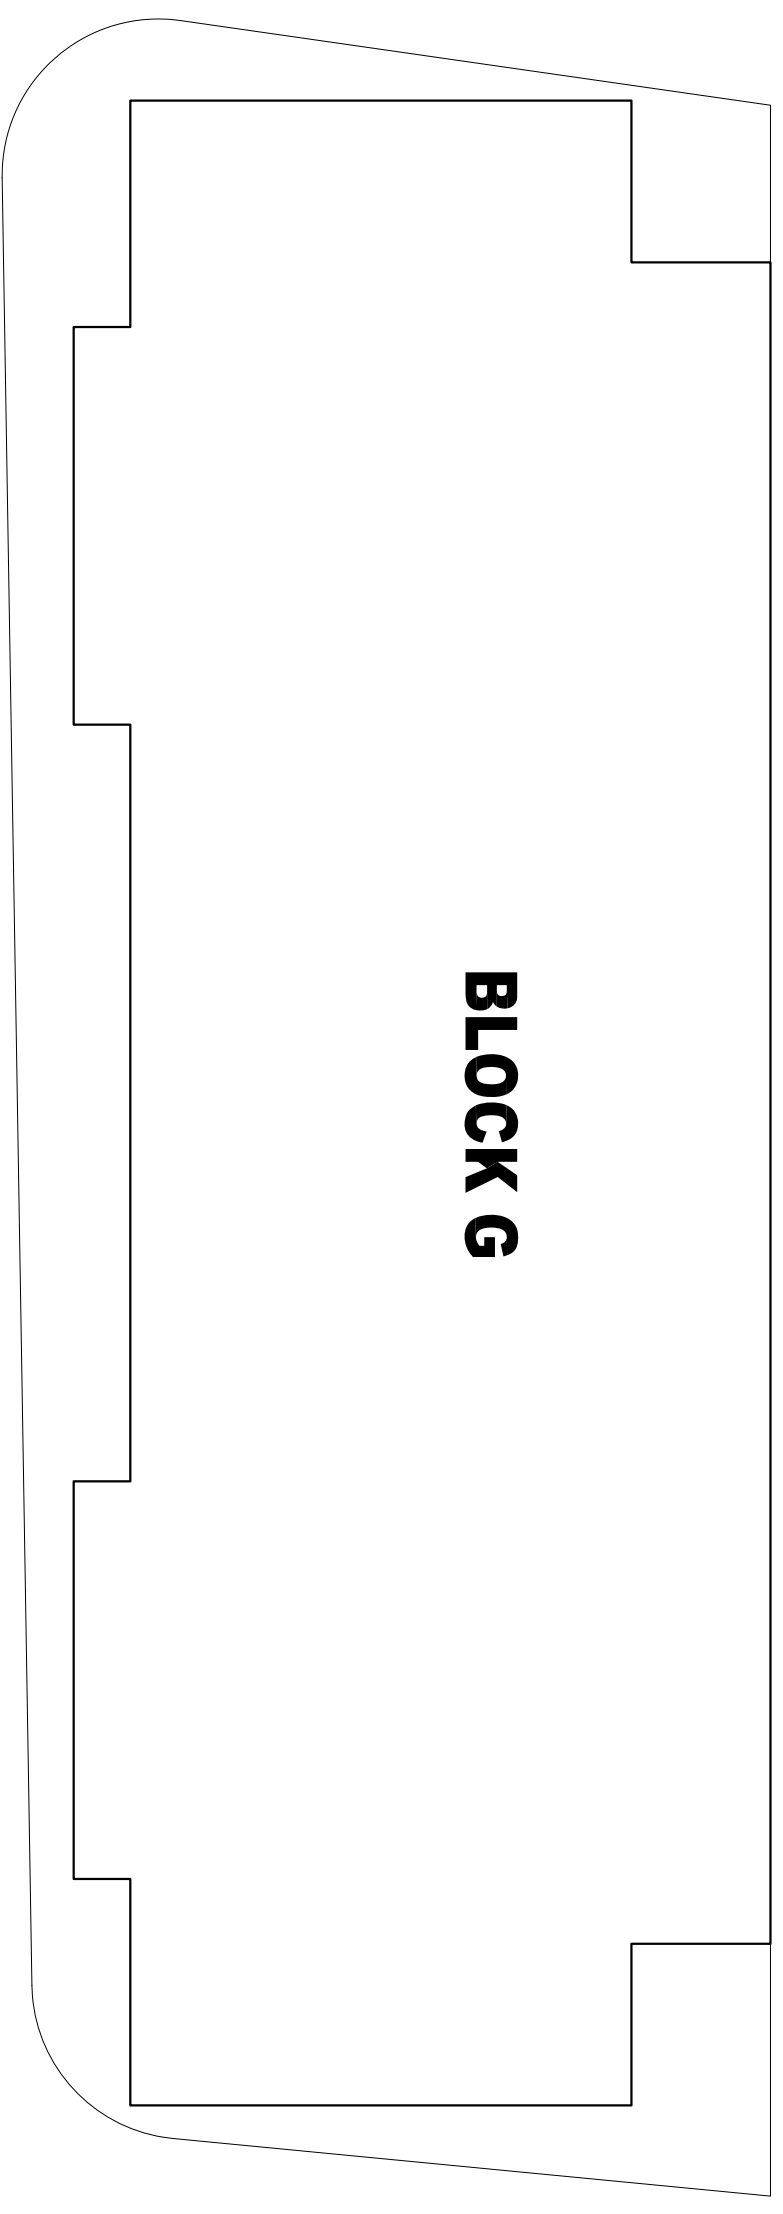

8-A

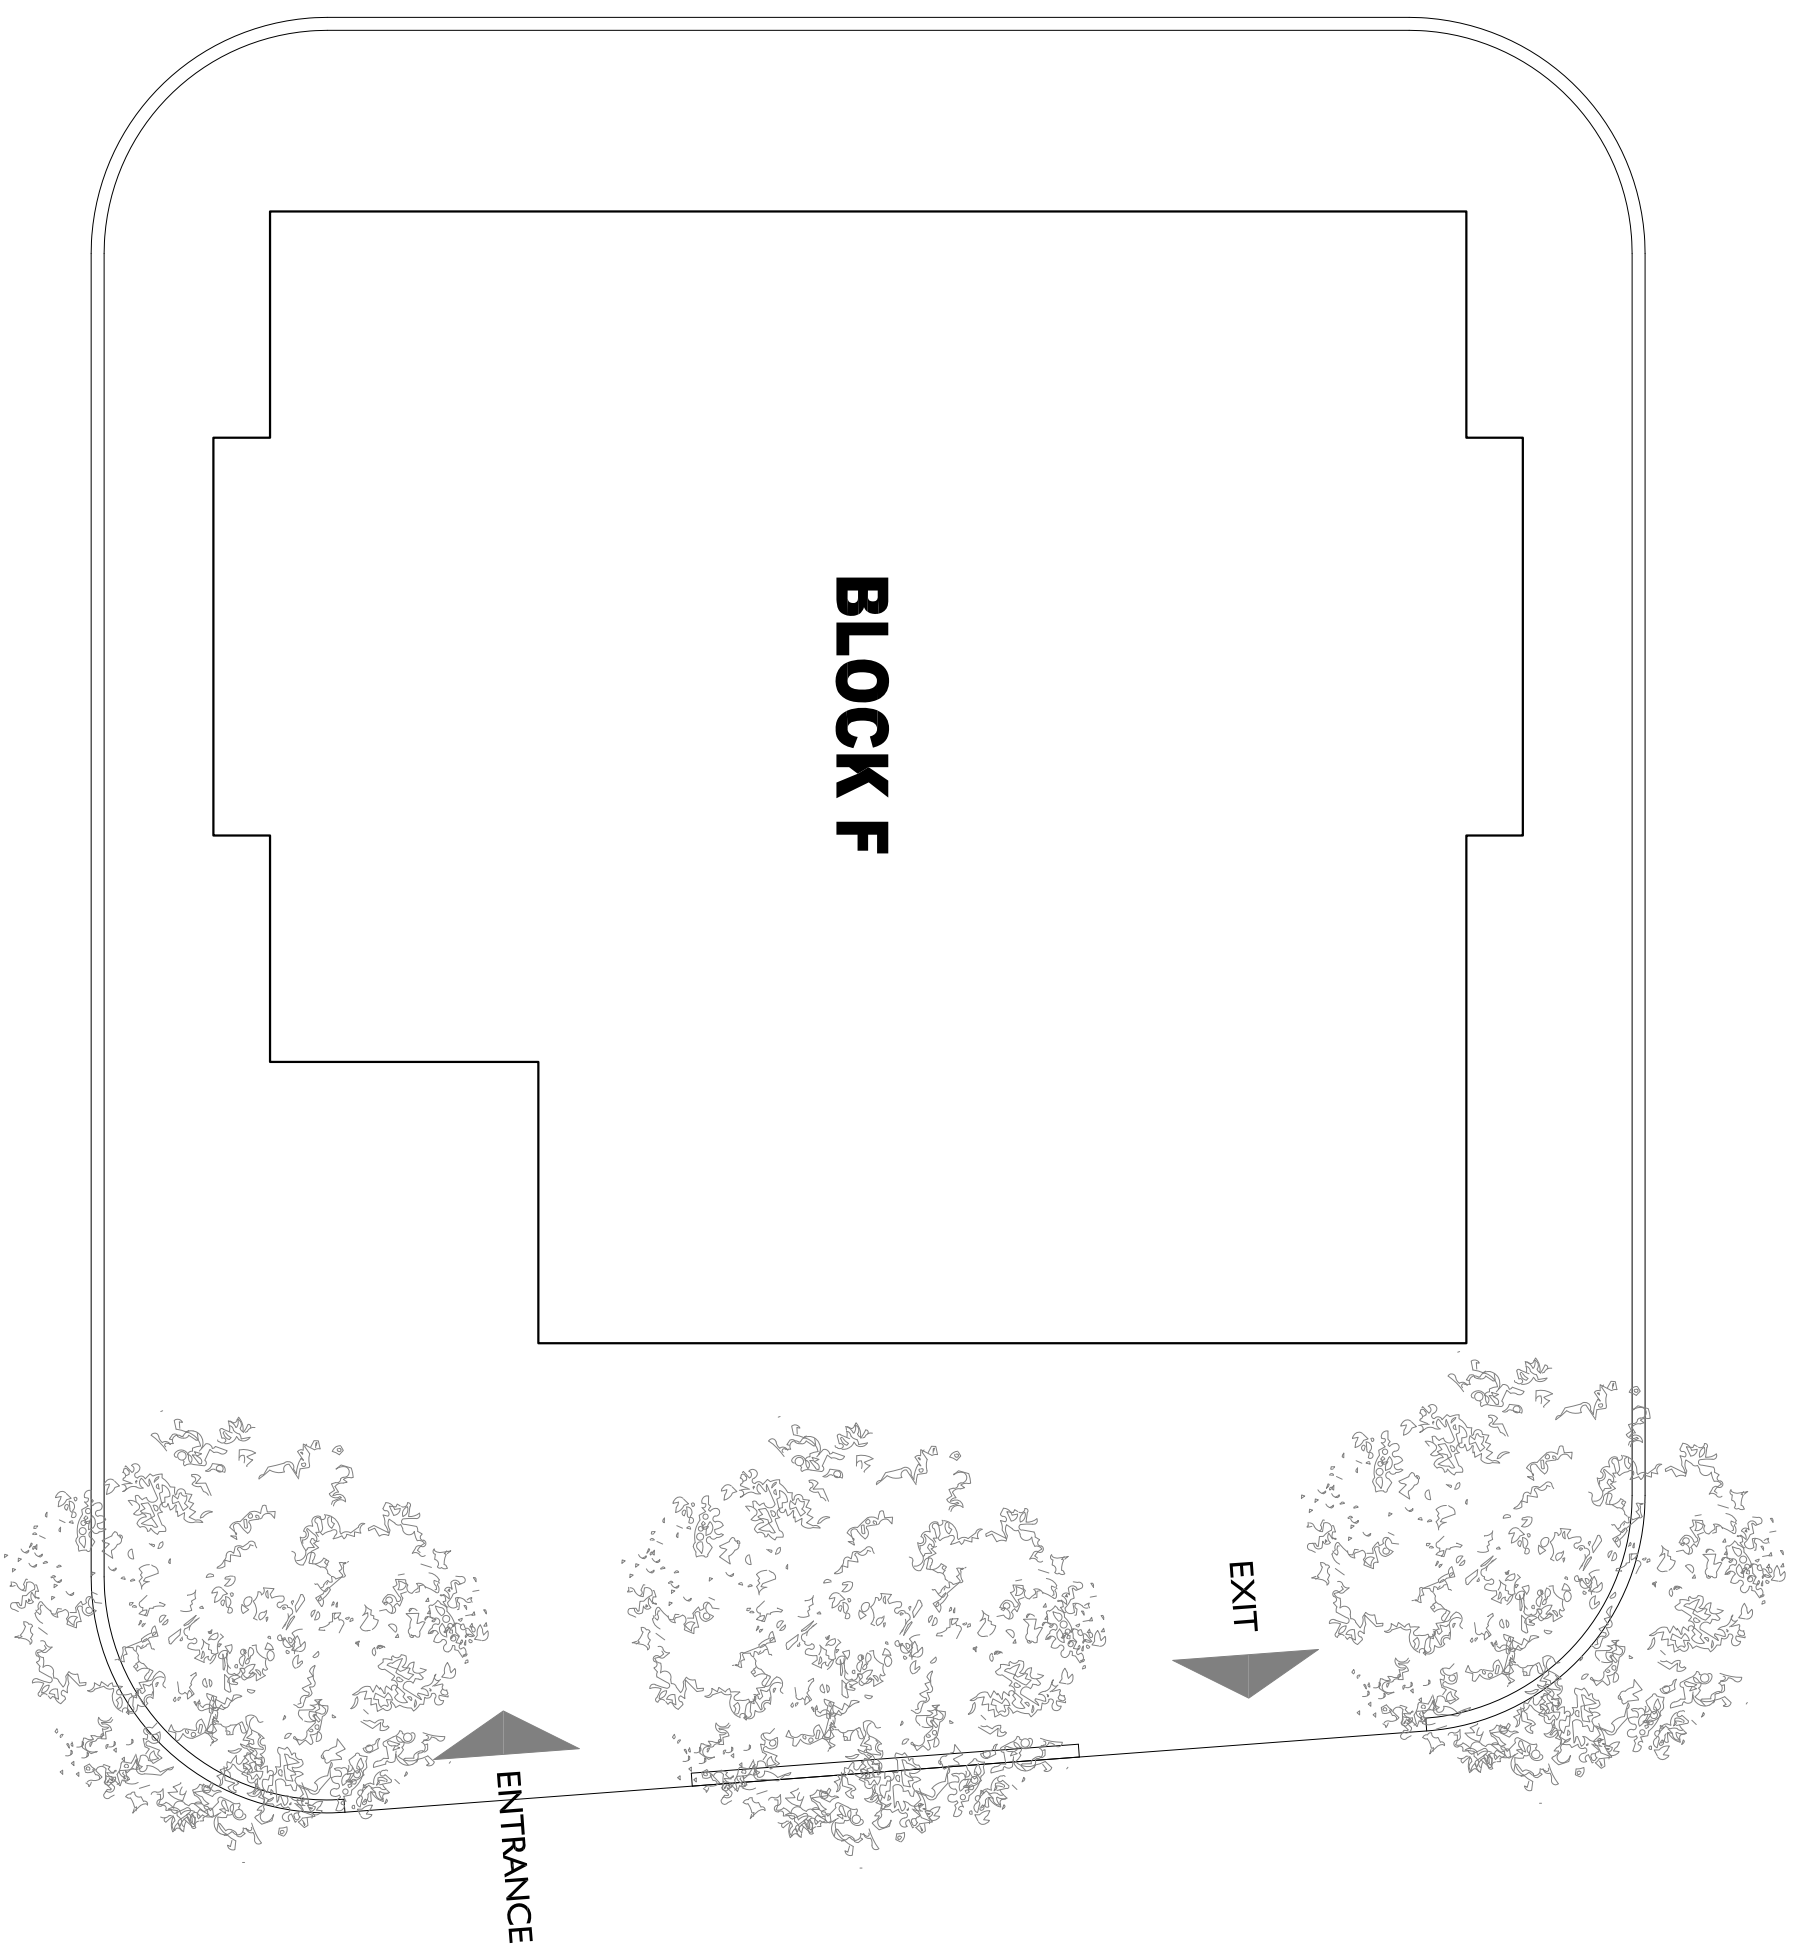

CHECKER:	
MEASUREMENTS:	
SITE PLAN DESIGN:	
DRAWN BY:	THOLHATH
DATE:	MARCH 2018
CLIENT:	MHI
NOTES:	

PROJECT:	DBF 750 HOUSING PROJECT IN 8 SELECTED ISLANDS	
CONTENTS:	SITE PLAN	
SCALE:	NS	DWG NO.: A01/10
FILE:		

MINISTRY OF HOUSING & INFRASTRUCTURE  
INFRASTRUCTURE DEPARTMENT  
AGENCE WOŲ IZBAWNIU D.M.T. 2022  
TEL: +960 2004300, FAX: +960 2004301

REPUBLIC OF MALDIVES