

PROPOSED SINGLE STOREY MOSQUE(300 PAX)
MALDIVES
MINARET
ARCHITECTURAL DRAWINGS
27.02.2021

SIARCH
P R I V A T E L I M I T E D
LONUZIYAARAIY MAGU,MALE',20075,MALDIVES
EMAIL: I N F O @ S I A R C H . D E S I G N
H T T P / / : W W W . S I A R C H . D E S I G N

PROPOSED SINGLE STOREY MOSQUE , MALDIVES

DRAWING INDEX

PROJECT CODE: COM-32
CLIENT: MINISTRY OF ISLAMIC AFFAIRS
BUILDING: MOSQUE | MINARET
BUILDING CODE: MOS300
DWG FILE NAME: COM-32_MOSQUE300_MNT

				DRAWING TITLE				
BLDN.CODE.	DISC.	NO.	PDF FILE NAME	PRIMARY	SECONDARY	SCALE	FORMAT	DATE
MOS300	AR	00	COM-32_MSQ_MT_AR00_A	DRAWING REGISTER		-	A3	22 nd DEC 2018
MOS300	AR	01	COM-32_MSQ_MT_AR01_A	LOCATION PLAN		1:100	A3	22 nd DEC 2018
MOS300	AR	02	COM-32_MSQ_MT_AR02_A	PLAN 1-1, PLAN 2-2		1:50	A3	22 nd DEC 2018
MOS300	AR	03	COM-32_MSQ_MT_AR03_A	ELEVATION E1, ELEVATION E2, SECTION X-X		1:100	A3	22 nd DEC 2018
MOS300	AR	04	COM-32_MSQ_MT_AR04_A	DOOR SCHEDULE		1:50	A3	22 nd DEC 2018
MOS300	ST	01	COM-32_MSQ_MT_ST01_A	FOUNDATION PLAN, BEAM PLANS		1:50	A3	22 nd DEC 2018
MOS300	ST	02	COM-32_MSQ_MT_ST02_A	STRUCTURAL DETAILS		1:20	A3	22 nd DEC 2018

CLIENT:
MINISTRY OF ISLAMIC AFFAIRS

DESIGN AND CONSULTANCY:

SIARCH
PRIVATE LIMITED
LONUZIYARAIY MAGU,MALE',20075,MALDIVES
EMAIL: INFO@SIARCH.DESIGN
HTTP://WWW.SIARCH.DESIGN

KEY PLAN:

WARNING:

- This drawing shall not be used for construction unless certified.

- Contractor to verify all dimensions of existing works on site before commencing any work or preparing shop drawings.

- Do not scale drawings, use written dimensions only.

- This drawing is to be read in conjunction with the specifications and conditions of contract.

- This drawing and design is copyright and no portion may be reproduced without the permission of the Consultant

REVISIONS

NO	DESCRIPTION	DATE

PROJECT:

PROPOSED
MOSQUE FOR
300

PHASE:

☐ CONCEPT DESIGN

☐ DESIGN DEVELOPMENT

☒ TENDER DOCUMENT

☐ FOR CONSTRUCTION

☐ AS BUILD DRAWINGS


DESIGNATION	NAME	SIGNATURE
PROJECT MANAGER	MOHAMED SIRAJ	
STR. ENGINEER	KINANATH HUSSAIN	
CHIEF ARCHITECT		
CHECKED	MOHAMED SIRAJ	
DRAWN	ASHAN	

DWG. NAME:

ARCHITECTURAL


DRAWING REGISTRY

CODE	DATE	DWG. NO:
COM-32	22-12-18	AR00
FORMAT	A1 A2 A3	
SCALE	- - 1:100	ISSUE A
PDF FILE NAME:COM-32_MSQ_ABAR00_A		

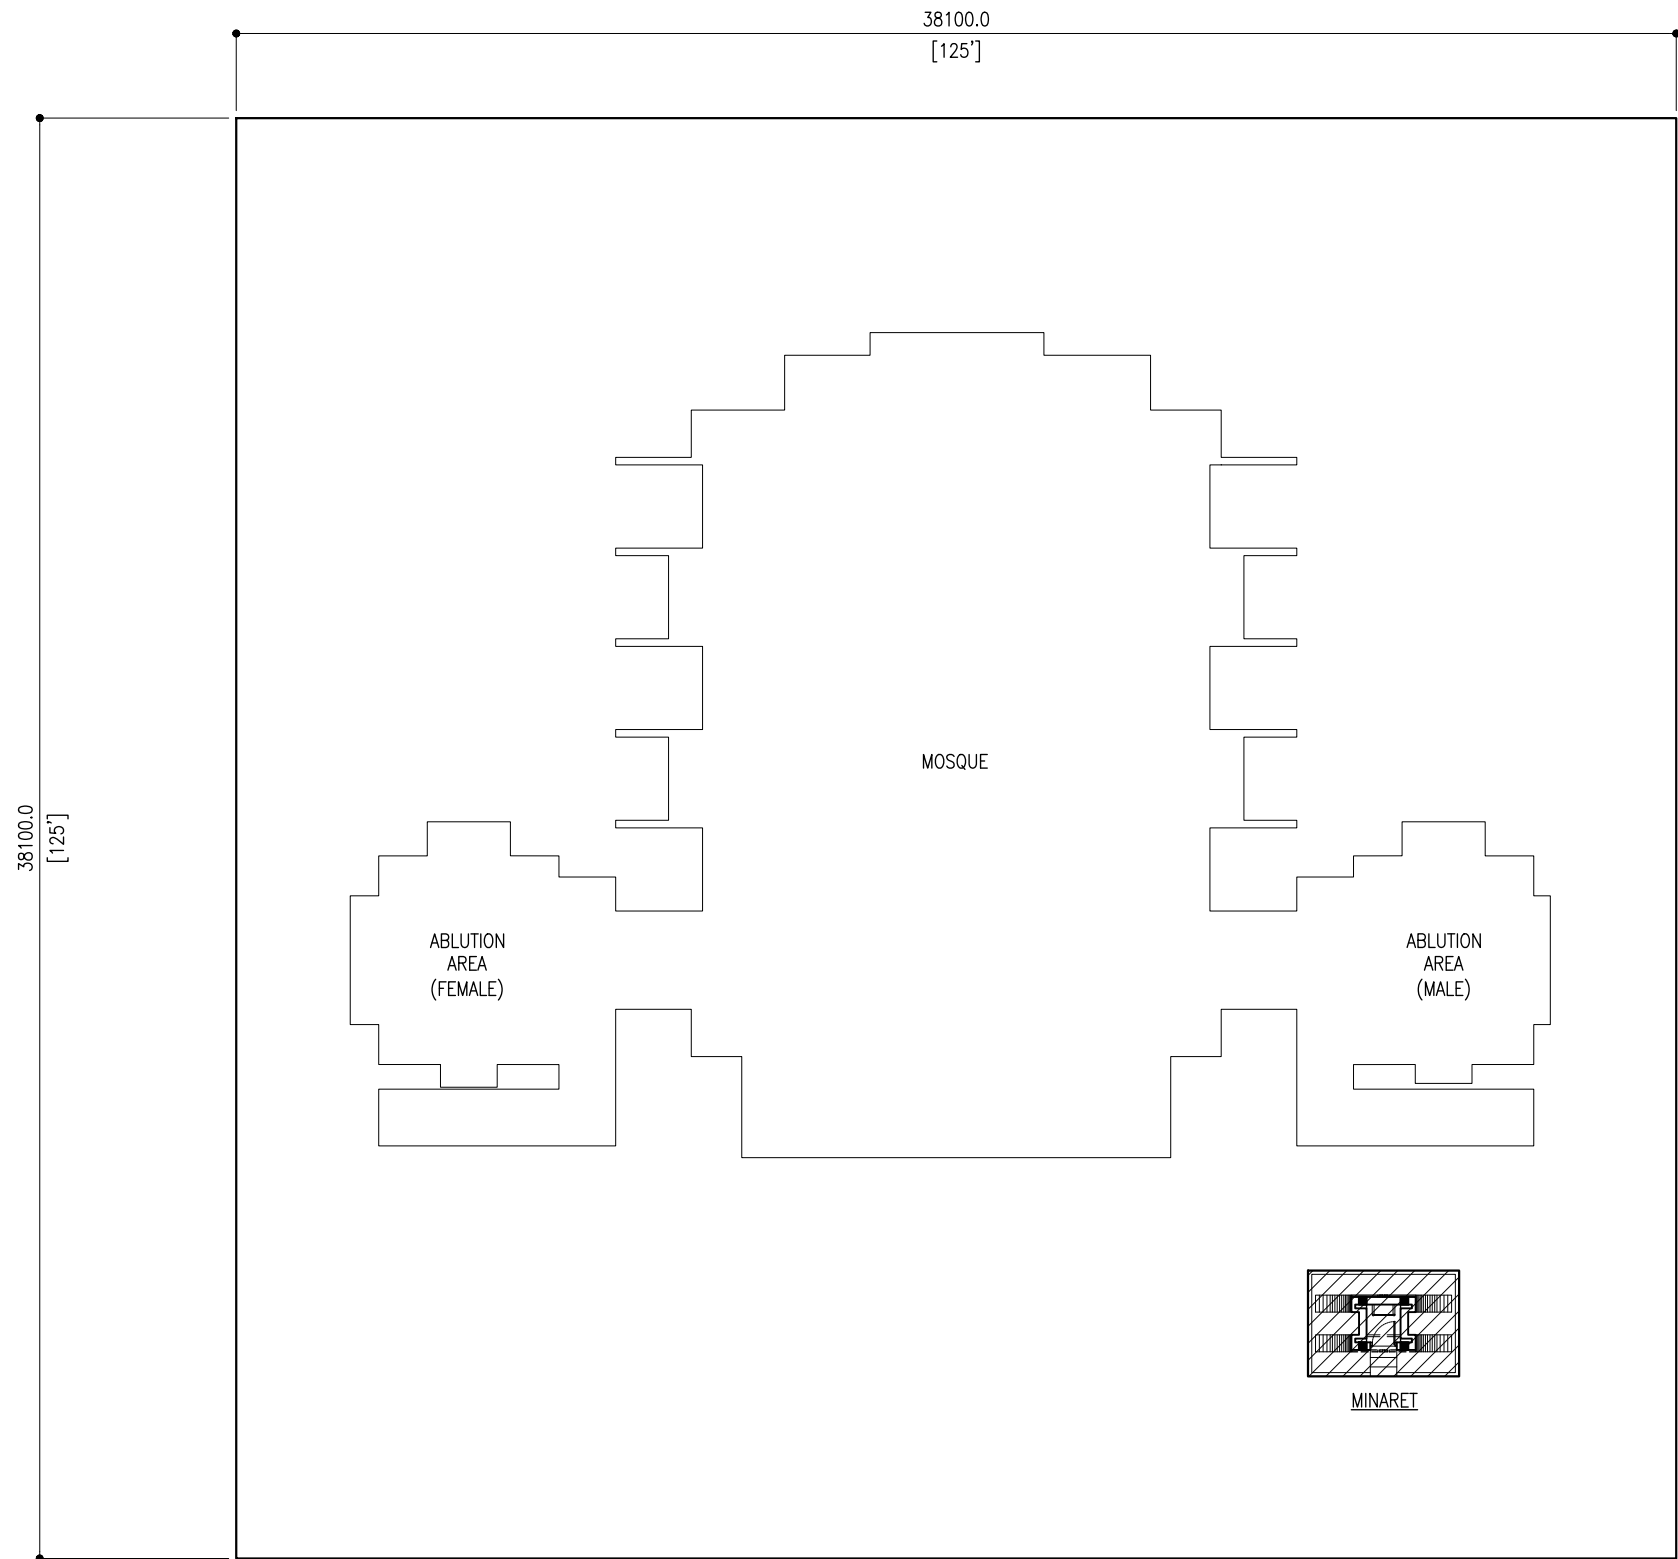

LOCATION PLAN

SCALE 1:200

 

CLIENT:
MINISTRY OF ISLAMIC AFFAIRS

DESIGN AND CONSULTANCY:
SIARCH
PRIVATE LIMITED
LONUZIYARAIY MAGU, MALE, 20075, MALDIVES
EMAIL: INFO@SIARCH.DESIGN
HTTP://WWW.SIARCH.DESIGN

KEY PLAN:

WARNING:

- This drawing shall not be used for construction unless certified.
- Contractor to verify all dimensions of existing works on site before commencing any work or preparing shop drawings.
- Do not scale drawings, use written dimensions only.
- This drawing is to be read in conjunction with the specifications and conditions of contract.
- This drawing and design is copyright and no portion may be reproduced without the permission of the Consultant

REVISIONS		
NO	DESCRIPTION	DATE

PROJECT:
**PROPOSED
MOSQUE FOR
300**

PHASE:

- ☐ CONCEPT DESIGN
- ☐ DESIGN DEVELOPMENT
- ☒ TENDER DOCUMENT
- ☐ FOR CONSTRUCTION
- ☐ AS BUILD DRAWINGS

DESIGNATION	NAME	SIGNATURE
PROJECT MANAGER	MOHAMED SIRAJ	
STR. ENGINEER	KINANATH HUSSAIN	
CHIEF ARCHITECT		
CHECKED	MOHAMED SIRAJ	
DRAWN	ASHAN	

DWG. NAME:
ARCHITECTURAL

LOCATION PLAN

CODE	DATE	DWG. NO:
	22-12-18	AR01
FORMAT	A1 A2 A3	
SCALE	- - 1:100	ISSUE A
PDF FILE NAME: COM-32_MSQ_AB AR01_A		

DESIGN AND CONSULTANCY:

SIARCH

PRIVATE LIMITED

LONUZIYAARAIY MAGU, MALE', 20075, MALDIVES

EMAIL: INFO@SIARCH.DESIGN

HTTP://WWW.SIARCH.DESIGN

- This drawing shall not be used for construction unless certified.
- Contractor to verify all dimensions of existing works on site before commencing any work or preparing shop drawings.
- Do not scale drawings, use written dimensions only.
- This drawing is to be read in conjunction with the specifications and conditions of contract.
- This drawing and design is copyright and no portion may be reproduced without the permission of the Consultant

[illegible]

PROPOSED
MOSQUE FOR
300

- ☐ CONCEPT DESIGN
- ☐ DESIGN DEVELOPMENT
- ☒ TENDER DOCUMENT
- ☐ FOR CONSTRUCTION
- ☐ AS BUILD DRAWINGS

DESIGNATION	NAME	SIGNATURE
PROJECT MANAGER	MOHAMED SIRAJ	
STR. ENGINEER	KINAAATH HUSSAIN	
CHIEF ARCHITECT		
CHECKED	MOHAMED SIRAJ	
DRAWN	ASHAN	

ARCHITECTURAL

FLOOR PLANS

CODE	DATE 22-12-18			DWG. NO: AR02
FORMAT	A1	A2	A3	
SCALE	-	-	1:100	ISSUE A
PDF FILE NAME: COM-32_MSQ_AB AR02_A				




A horizontal number line starting at 0m and ending at 2m. There are major tick marks at 0m, 1m, and 2m. Between each major tick mark, there are four smaller tick marks, dividing each 1m segment into five equal parts of 0.2m each.





A horizontal number line starting at 0m and ending at 2m. There are major tick marks at 0m, 1m, and 2m. Between each major tick mark, there are four smaller tick marks, dividing each 1m segment into five equal parts of 0.2m each.



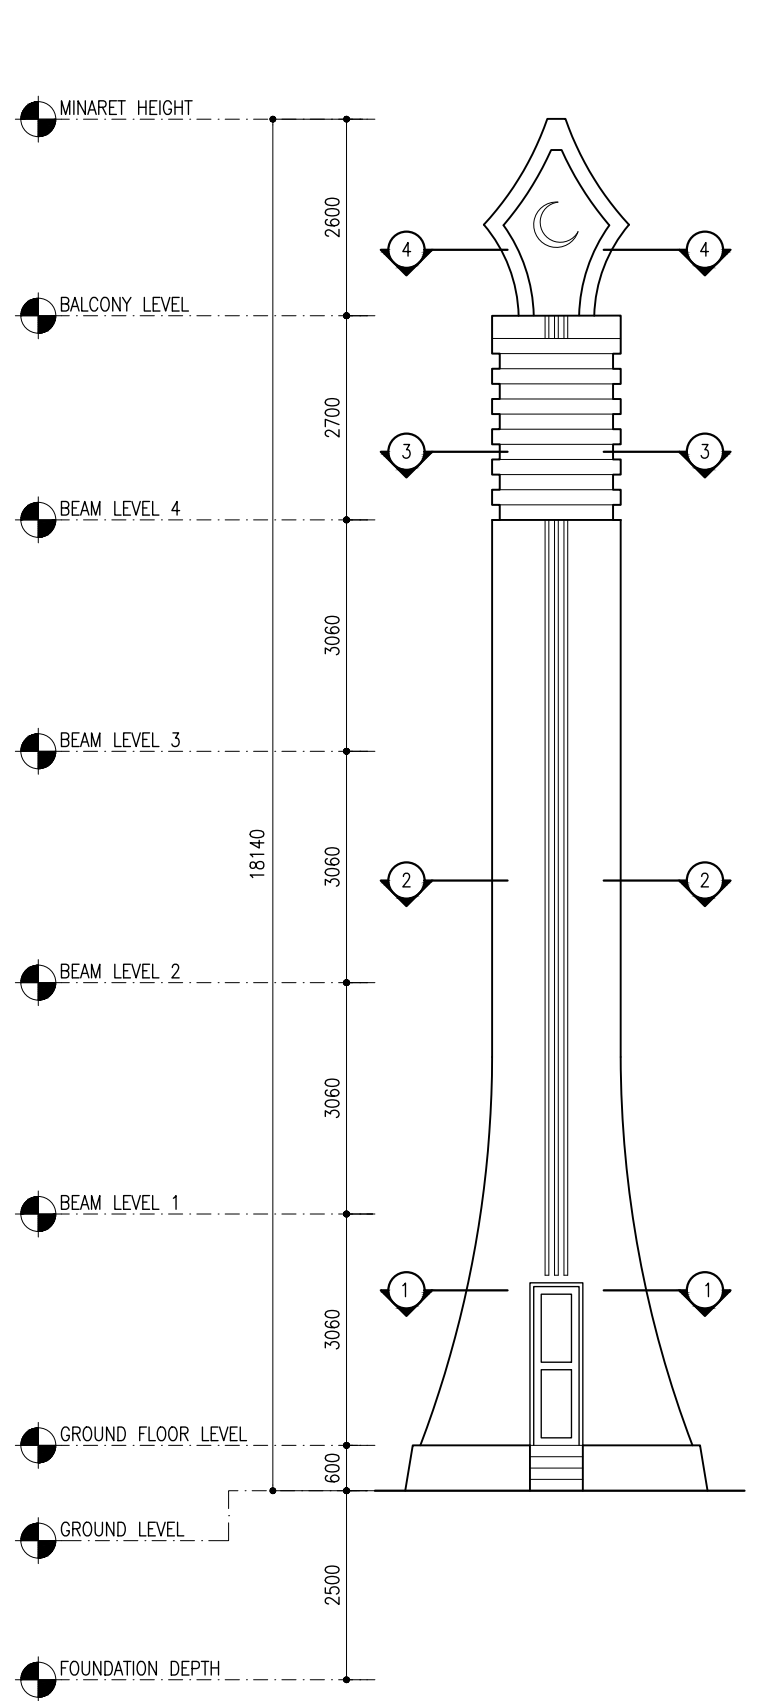



ELEVATION E1

SCALE 1:100

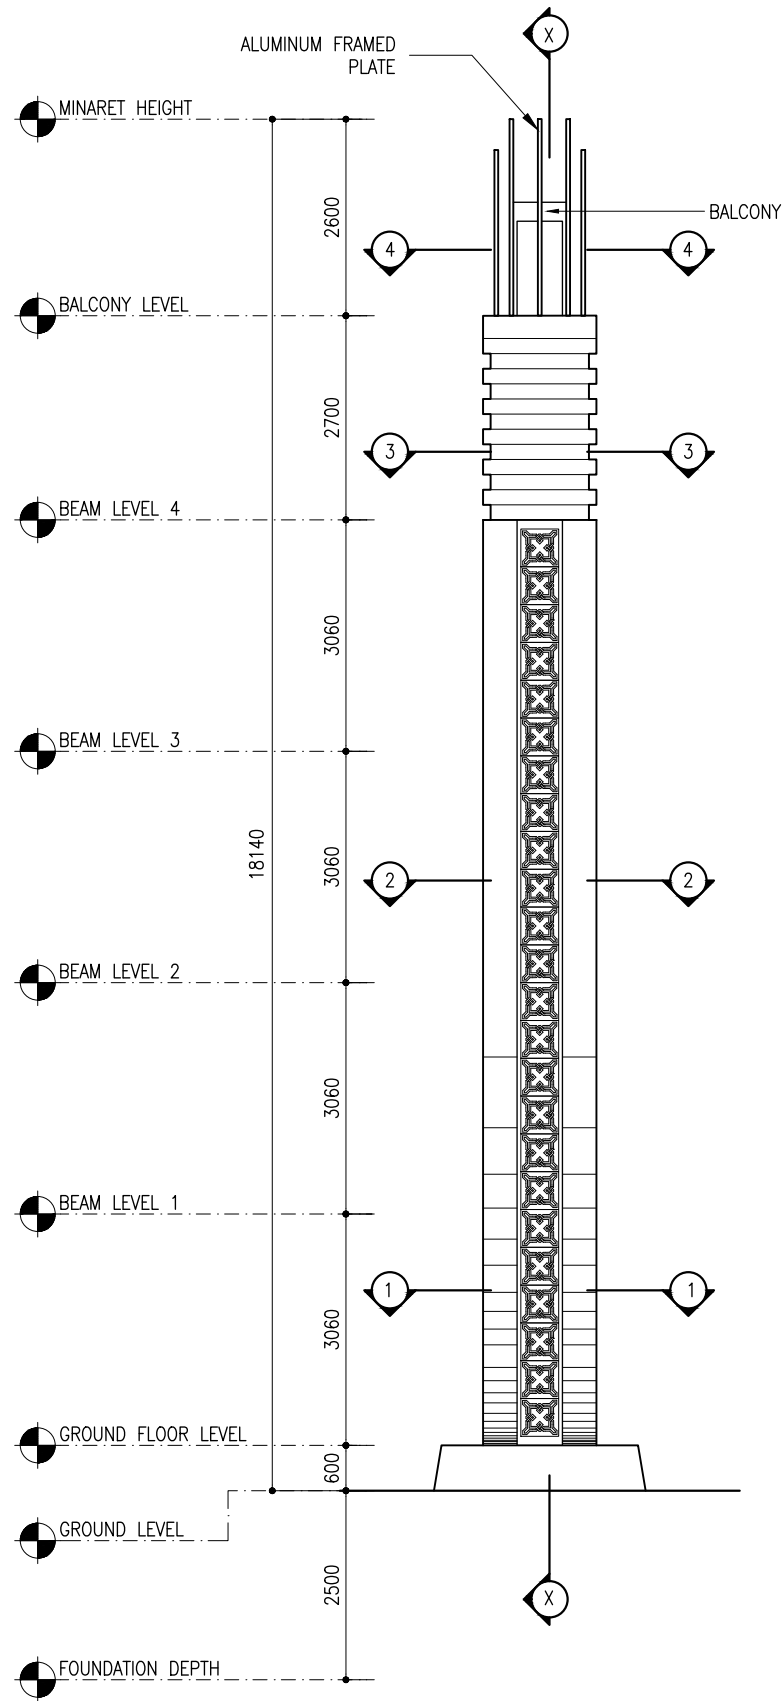 


ELEVATION E2

SCALE 1:100

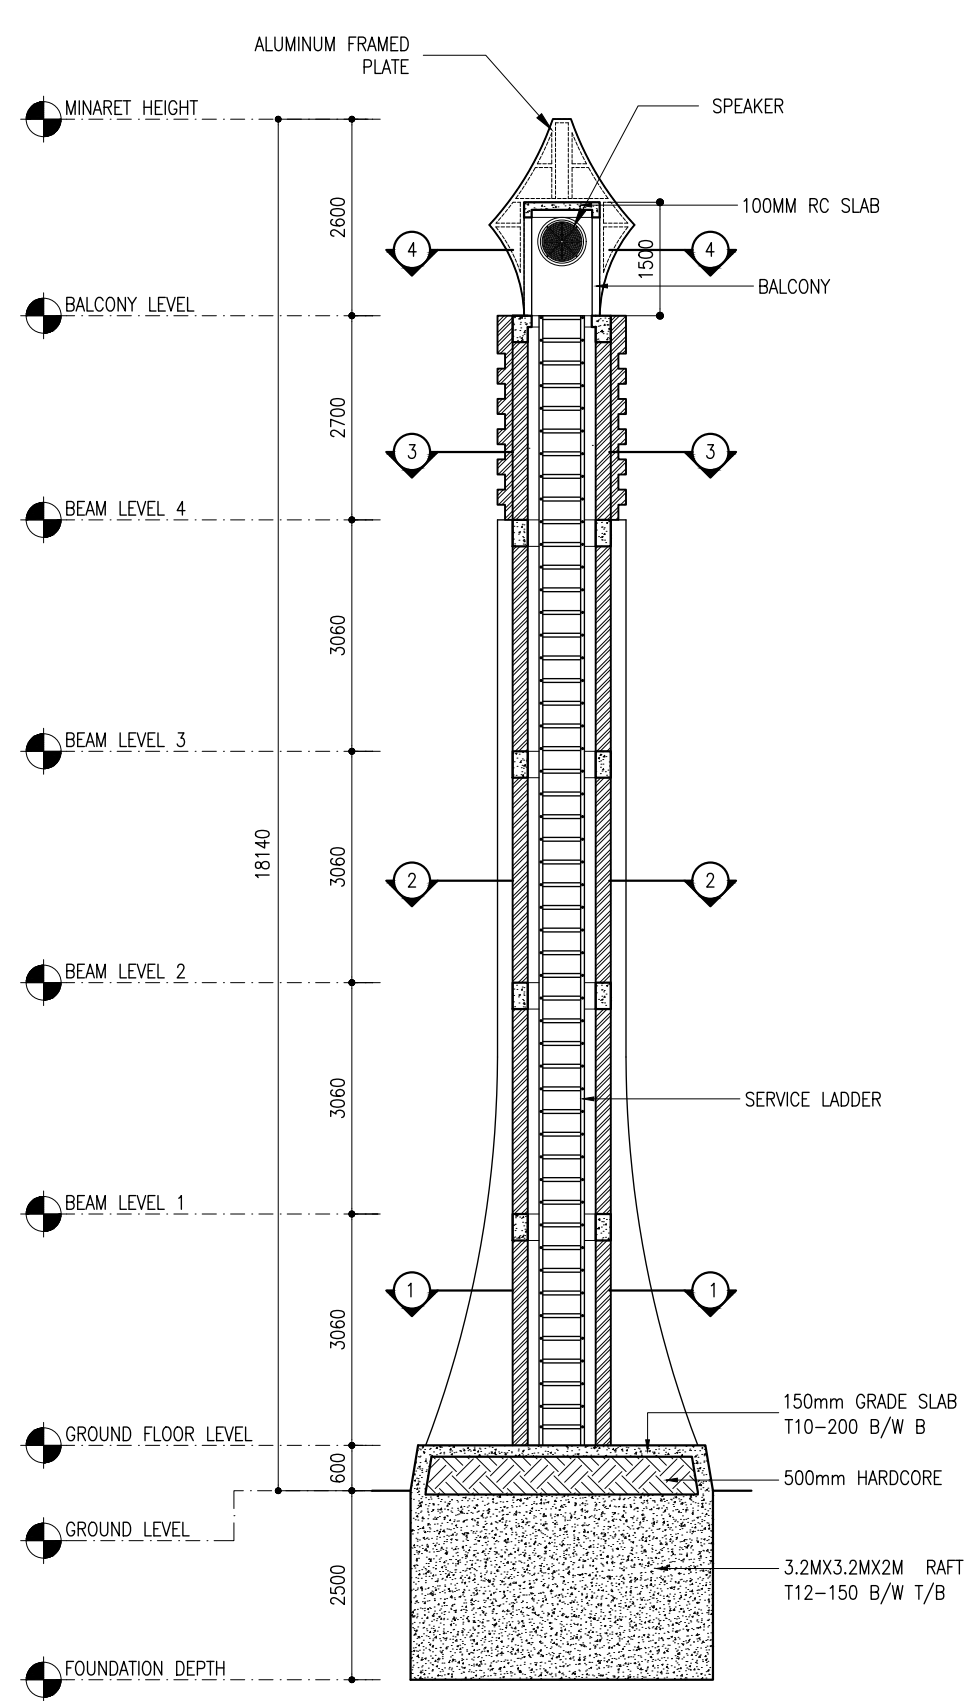 

SECTION X-X

SCALE 1:100

 

CLIENT:
MINISTRY OF ISLAMIC AFFAIRS

DESIGN AND CONSULTANCY:
SIARCH
PRIVATE LIMITED
LONUZIYARAIY MAGU, MALE', 20075, MALDIVES
EMAIL: INFO@SIARCH.DESIGN
HTTP://WWW.SIARCH.DESIGN

KEY PLAN:

WARNING:
- This drawing shall not be used for construction unless certified.
- Contractor to verify all dimensions of existing works on site before commencing any work or preparing shop drawings.
- Do not scale drawings, use written dimensions only.
- This drawing is to be read in conjunction with the specifications and conditions of contract.
- This drawing and design is copyright and no portion may be reproduced without the permission of the Consultant

REVISIONS		
NO	DESCRIPTION	DATE

PROJECT:
PROPOSED MOSQUE @ K. HIMMAFUSHI

PHASE:
☐ CONCEPT DESIGN
☐ DESIGN DEVELOPMENT
☒ TENDER DOCUMENT
☐ FOR CONSTRUCTION
☐ AS BUILD DRAWINGS

DESIGNATION	NAME	SIGNATURE
PROJECT MANAGER	MOHAMED SIRAJ	
STR. ENGINEER	KINANATH HUSSAIN	
CHIEF ARCHITECT		
CHECKED	MOHAMED SIRAJ	
DRAWN	ASHAN	


DWG. NAME:
ARCHITECTURAL

ELEVATIONS & SECTION

CODE	DATE	DWG. NO:
	22-12-18	AR03
FORMAT	A1 A2 A3	
SCALE	- - 1:100	ISSUE A
PDF FILE NAME: COM-32_MSQ_AB AR03_A		

DOOR AND WINDOW SCHEDULE 1

SCALE 1:50

 


SYMBOL	D1	TOTAL = 1 nos.
AREA		G.A. = 1.26 m ²

PLAN

ELEVATION

FLR_LVL.
↓


LOCATION	GF
QUANTITY	01
DOOR FRAME	SOLID TIMBER DOOR FRAME
DOOR PANEL	SOLID TIMBER DOOR PANELS
LOCK/HINGES	BRUSHED METAL (SILVER) x 8 BRASS LOCK x1
FINISHES	WOOD STAIN FINISH
REMARKS	-

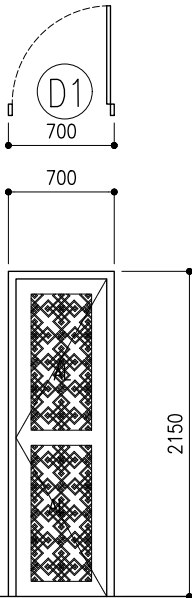

FG – FIXED GLASS
G – GLASS
ST – SOLID TIMBER
AL – ALUMINUM LOUVERS

CLIENT:
MINISTRY OF ISLAMIC AFFAIRS

DESIGN AND CONSULTANCY:
SIARCH
PRIVATE LIMITED
LONUZIYARAIY MAGU,MALE',20075,MALDIVES
EMAIL: INFO@SIARCH.DESIGN
HTTP://WWW.SIARCH.DESIGN

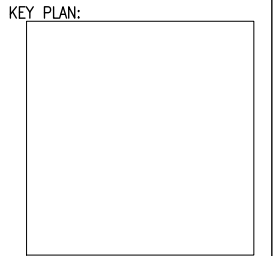

WARNING:

- This drawing shall not be used for construction unless certified.
- Contractor to verify all dimensions of existing works on site before commencing any work or preparing shop drawings.
- Do not scale drawings, use written dimensions only.
- This drawing is to be read in conjunction with the specifications and conditions of contract.
- This drawing and design is copyright and no portion may be reproduced without the permission of the Consultant

REVISIONS		
NO	DESCRIPTION	DATE

PROJECT:

PROPOSED
MOSQUE @
K. HIMMAFUSHI


PHASE:
☐ CONCEPT DESIGN
☐ DESIGN DEVELOPMENT
☒ TENDER DOCUMENT
☐ FOR CONSTRUCTION
☐ AS BUILD DRAWINGS

DESIGNATION	NAME	SIGNATURE
PROJECT MANAGER	MOHAMED SIRAJ	
STR. ENGINEER	KINANATH HUSSAIN	
CHIEF ARCHITECT		
CHECKED	MOHAMED SIRAJ	
DRAWN	ASHAN	

DWG. NAME:


ARCHITECTURAL

DOOR SCHEDULE			
CODE	DATE	DWG. NO:	
	22-12-18	AR04	
FORMAT	A1	A2	A3
SCALE	-	-	1:100
ISSUE			A
PDF FILE NAME: COM-32_MSQ_AB AR04_A			

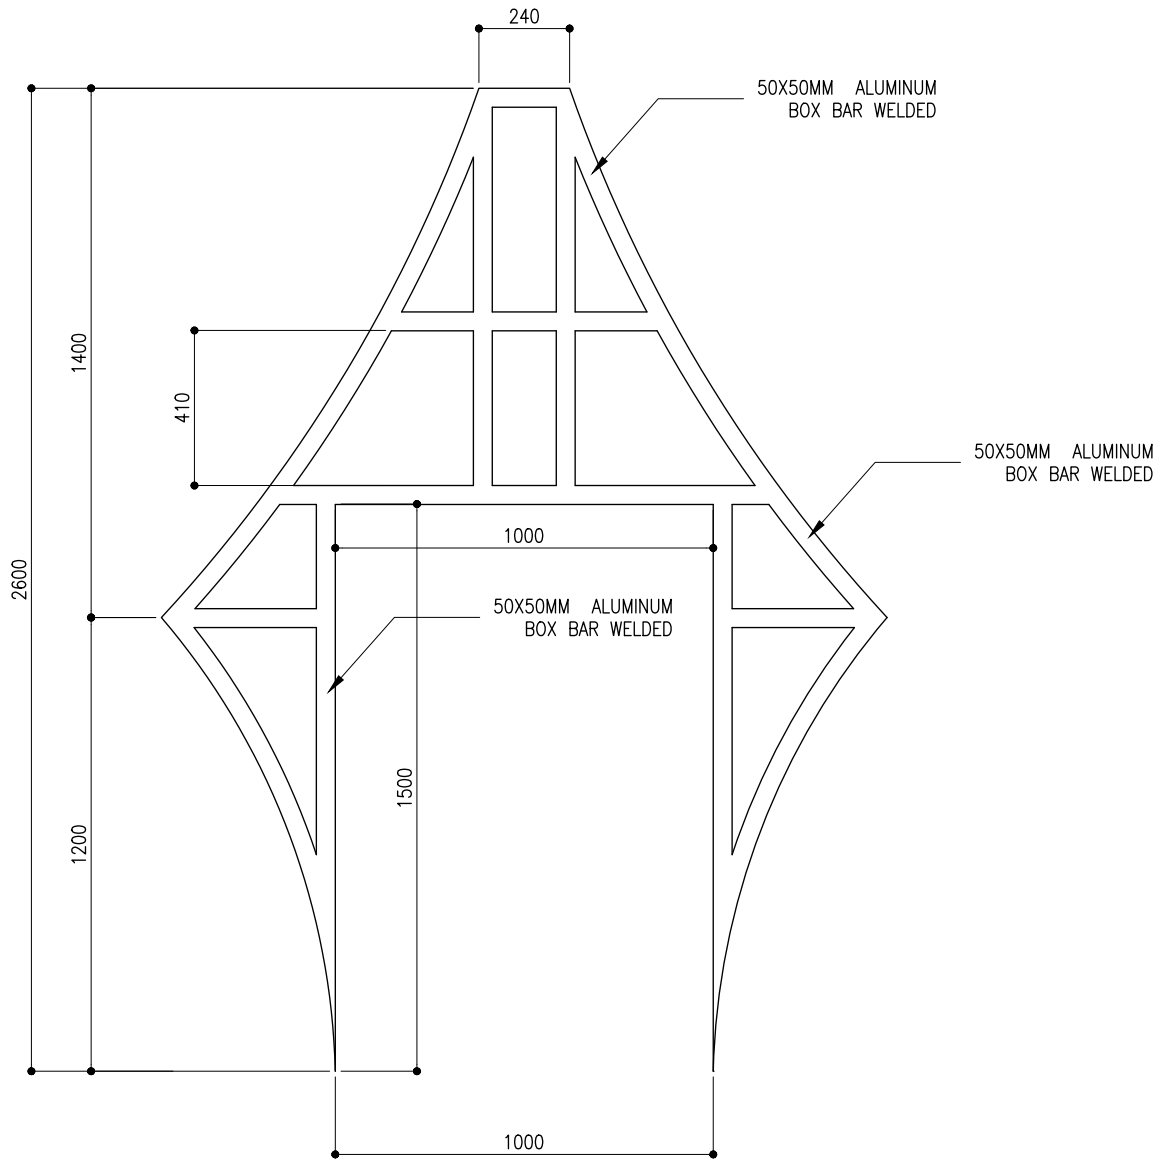


MINARETE TOP PLATE 1(FRAME)

SCALE 1:20

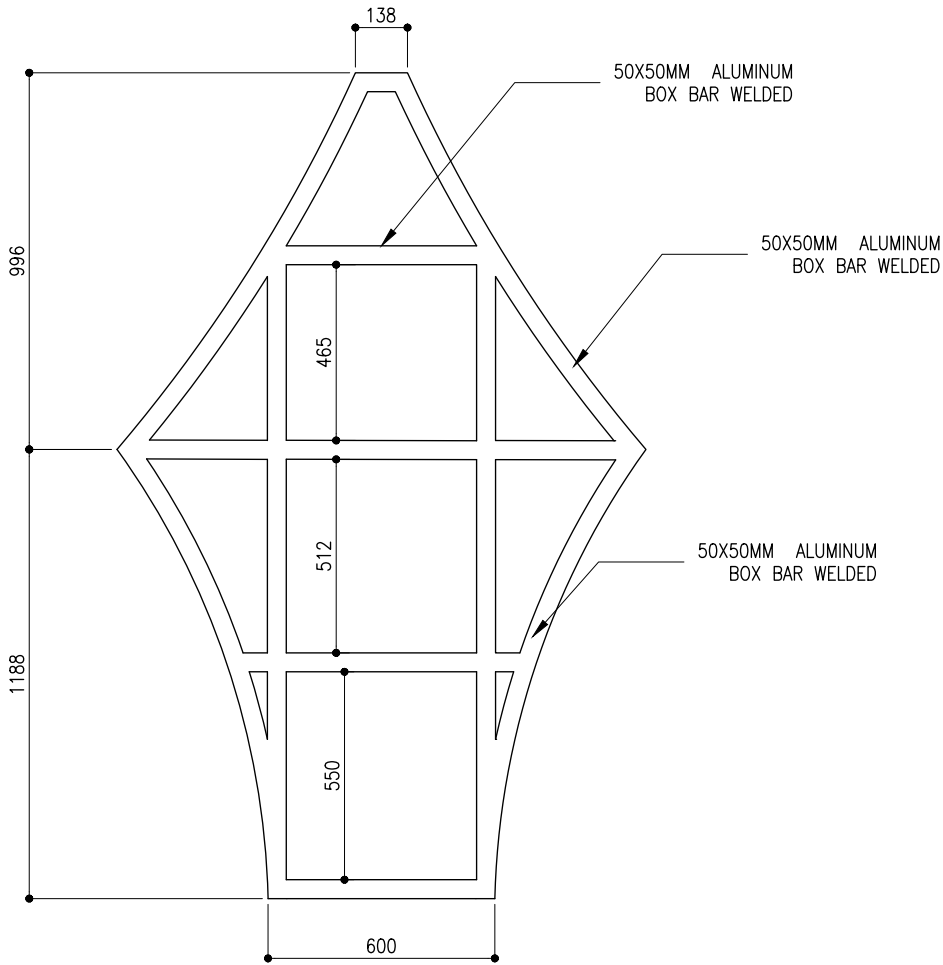

MINARETE TOP PLATE 2(FRAME)

SCALE 1:20

 

NOTE : * EACH FRAME WILL BE CONNECTED WITH WELDED 50Ø GI CHS.
* ALUMINUM PLATE WILL RIVET AND WELDED TO THE FRAMES.

CLIENT:
MINISTRY OF ISLAMIC AFFAIRS

DESIGN AND CONSULTANCY:
SIARCH
PRIVATE LIMITED
LONUZIYARAIY MAGU, MALE', 20075, MALDIVES
EMAIL: INFO@SIARCH.DESIGN
HTTP://WWW.SIARCH.DESIGN

KEY PLAN:

WARNING:
- This drawing shall not be used for construction unless certified.
- Contractor to verify all dimensions of existing works on site before commencing any work or preparing shop drawings.
- Do not scale drawings, use written dimensions only.
- This drawing is to be read in conjunction with the specifications and conditions of contract.
- This drawing and design is copyright and no portion may be reproduced without the permission of the Consultant

REVISIONS		
NO	DESCRIPTION	DATE

PROJECT:
**PROPOSED
MOSQUE @
K. HIMMAFUSHI**

PHASE:
☐ CONCEPT DESIGN
☐ DESIGN DEVELOPMENT
☒ TENDER DOCUMENT
☐ FOR CONSTRUCTION
☐ AS BUILD DRAWINGS


DESIGNATION	NAME	SIGNATURE
PROJECT MANAGER	MOHAMED SIRAJ	
STR. ENGINEER	KINANATH HUSSAIN	
CHIEF ARCHITECT		
CHECKED	MOHAMED SIRAJ	
DRAWN	ASHAN	

DWG. NAME:
ARCHITECTURAL

ARCHITECTURAL DETAILS		
CODE	DATE 22-12-18	DWG. NO: AR05
FORMAT	A1 A2 A3	
SCALE	- - 1:100	ISSUE A
PDF FILE NAME: COM-32_MSQ_ABAR05_A		


PROPOSED SINGLE STOREY MOSQUE(300 PAX)
MALDIVES
MINARET
STRUCTURAL DRAWINGS
27.02.2021

SIARCH
P R I V A T E L I M I T E D
LONUZIYAARAIY MAGU,MALE',20075,MALDIVES
EMAIL: I N F O @ S I A R C H . D E S I G N
H T T P / / : W W W . S I A R C H . D E S I G N

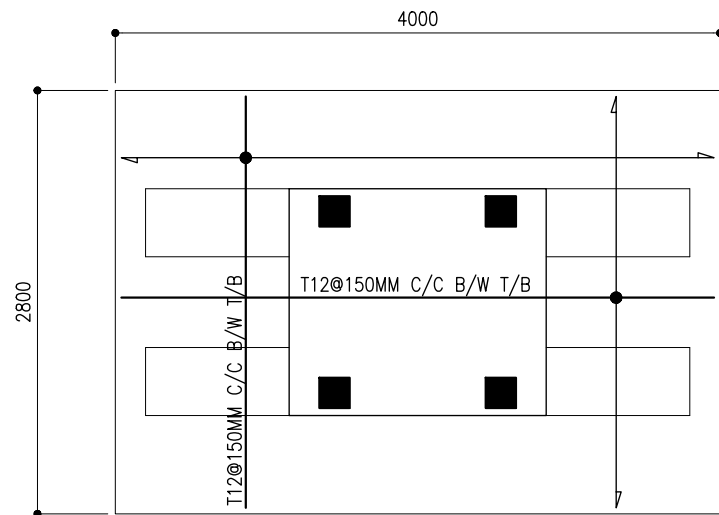


FOUNDATION PLAN

SCALE 1:50


 


NOTE:
RAFT =2.8MX4.0MX2M
T12@150MM C/C B/W T/B
FOUNDATION DEPTH =2.5M
GROUND SLAB=150MM THICK
T10@200C/C B/W B

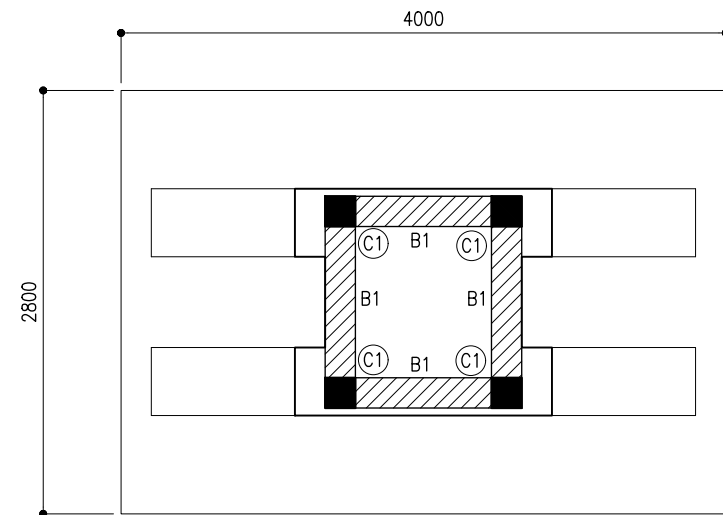


TYPICAL BEAM PLAN

SCALE 1:100

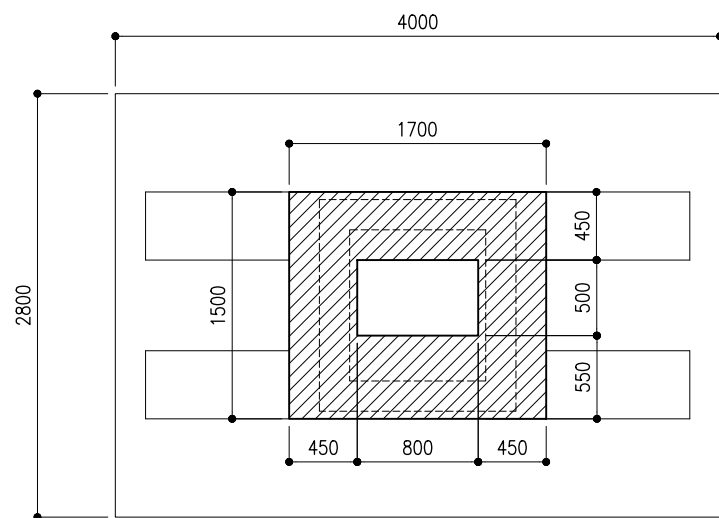 

BALCONY SLAB PLAN


SCALE 1:100

 

NOTE:
SLAB = 150MM THICK
T10@100 B/W T/B

CLIENT:
MINISTRY OF ISLAMIC AFFAIRS

DESIGN AND CONSULTANCY:
SIARCH
PRIVATE LIMITED
LONUZIYAARAIY MAGU,MALE',20075,MALDIVES
EMAIL: INFO@SIARCH.DESIGN
HTTP://WWW.SIARCH.DESIGN

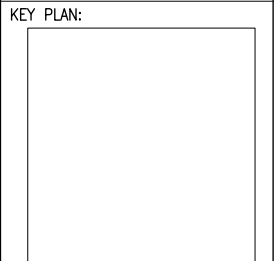

- WARNING:
- This drawing shall not be used for construction unless certified.
 - Contractor to verify all dimensions of existing works on site before commencing any work or preparing shop drawings.
 - Do not scale drawings, use written dimensions only.
 - This drawing is to be read in conjunction with the specifications and conditions of contract.
 - This drawing and design is copyright and no portion may be reproduced without the permission of the Consultant

REVISIONS		
NO	DESCRIPTION	DATE

PROJECT:
**PROPOSED
MOSQUE FOR
300**

- PHASE:
- ☐ CONCEPT DESIGN
 - ☐ DESIGN DEVELOPMENT
 - ☒ TENDER DOCUMENT
 - ☐ FOR CONSTRUCTION
 - ☐ AS BUILD DRAWINGS

DESIGNATION	NAME	SIGNATURE
PROJECT MANAGER	MOHAMED SIRAJ	
STR. ENGINEER	KINAAATH HUSSAIN	
CHIEF ARCHITECT		
CHECKED	MOHAMED SIRAJ	
DRAWN	ASHAN	

DWG. NAME:
STRUCTURAL

FOUNDATION PLAN
AND BEAM PLANS

CODE COM-32	DATE 02-27-21	DWG. NO: ST01
FORMAT A1 A2 A3	SCALE - - 1:100	ISSUE A
PDF FILE NAME:COM-32_MSQ_AB ST01_A		

CLIENT:
MINISTRY OF ISLAMIC AFFAIRS

DESIGN AND CONSULTANCY:


SIARCH

PRIVATE LIMITED

LONUZIYAARAIY MAGU,MALE',20075,MALDIVES

EMAIL: INFO@SIARCH.DESIGN

HTTP://WWW.SIARCH.DESIGN

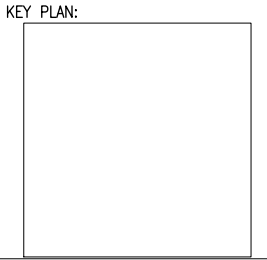

- WARNING:
- This drawing shall not be used for construction unless certified.
 - Contractor to verify all dimensions of existing works on site before commencing any work or preparing shop drawings.
 - Do not scale drawings, use written dimensions only.
 - This drawing is to be read in conjunction with the specifications and conditions of contract.
 - This drawing and design is copyright and no portion may be reproduced without the permission of the Consultant

REVISIONS		
NO	DESCRIPTION	DATE

PROJECT:

PROPOSED
MOSQUE FOR
300

- PHASE:
- ☐ CONCEPT DESIGN
 - ☐ DESIGN DEVELOPMENT
 - ☒ TENDER DOCUMENT
 - ☐ FOR CONSTRUCTION
 - ☐ AS BUILD DRAWINGS


DESIGNATION	NAME	SIGNATURE
PROJECT MANAGER	MOHAMED SIRAJ	
STR. ENGINEER	KINAAATH HUSSAIN	
CHIEF ARCHITECT		
CHECKED	MOHAMED SIRAJ	
DRAWN	ASHAN	

DWG. NAME:

STRUCTURAL

STRUCTURAL DETAILS


CODE	DATE	DWG. NO:
COM-32	02-27-21	ST02
FORMAT	A1 A2 A3	
SCALE	- - 1:20	ISSUE A
PDF FILE NAME:COM-32_MSQ_AB ST02_A		

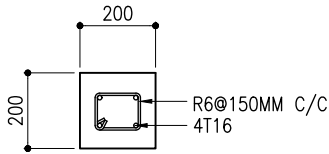

C1

COLUMN DETAILS

SCALE 1:20

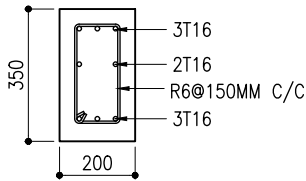

B1

BEAM DETAILS

SCALE 1:20

