


MID HOSPITAL PROJECT | ACCOMMODATION BUILDING

CLIENT: MINISTRY OF HEALTH

DESIGN : SURVEY , DESIGN AND DEVELOPMENT SECTION | MTCC PLC

DATE: 10 MAY 2020

COPYRIGHT All plans, sketches, drawings, graphic representations and specifications prepared by MTCC Plc are instruments of service. The copyright and ownership of both the design and these instruments of service belong to the MTCC Plc and may not be used for any other project, or sold, or offered for sale by any party other than MTCC Plc unless the MTCC Plc has given written consent. Copies of the documents submitted to the client prepared by MTCC Plc maybe used as they were intended; once; and on the same site and project.

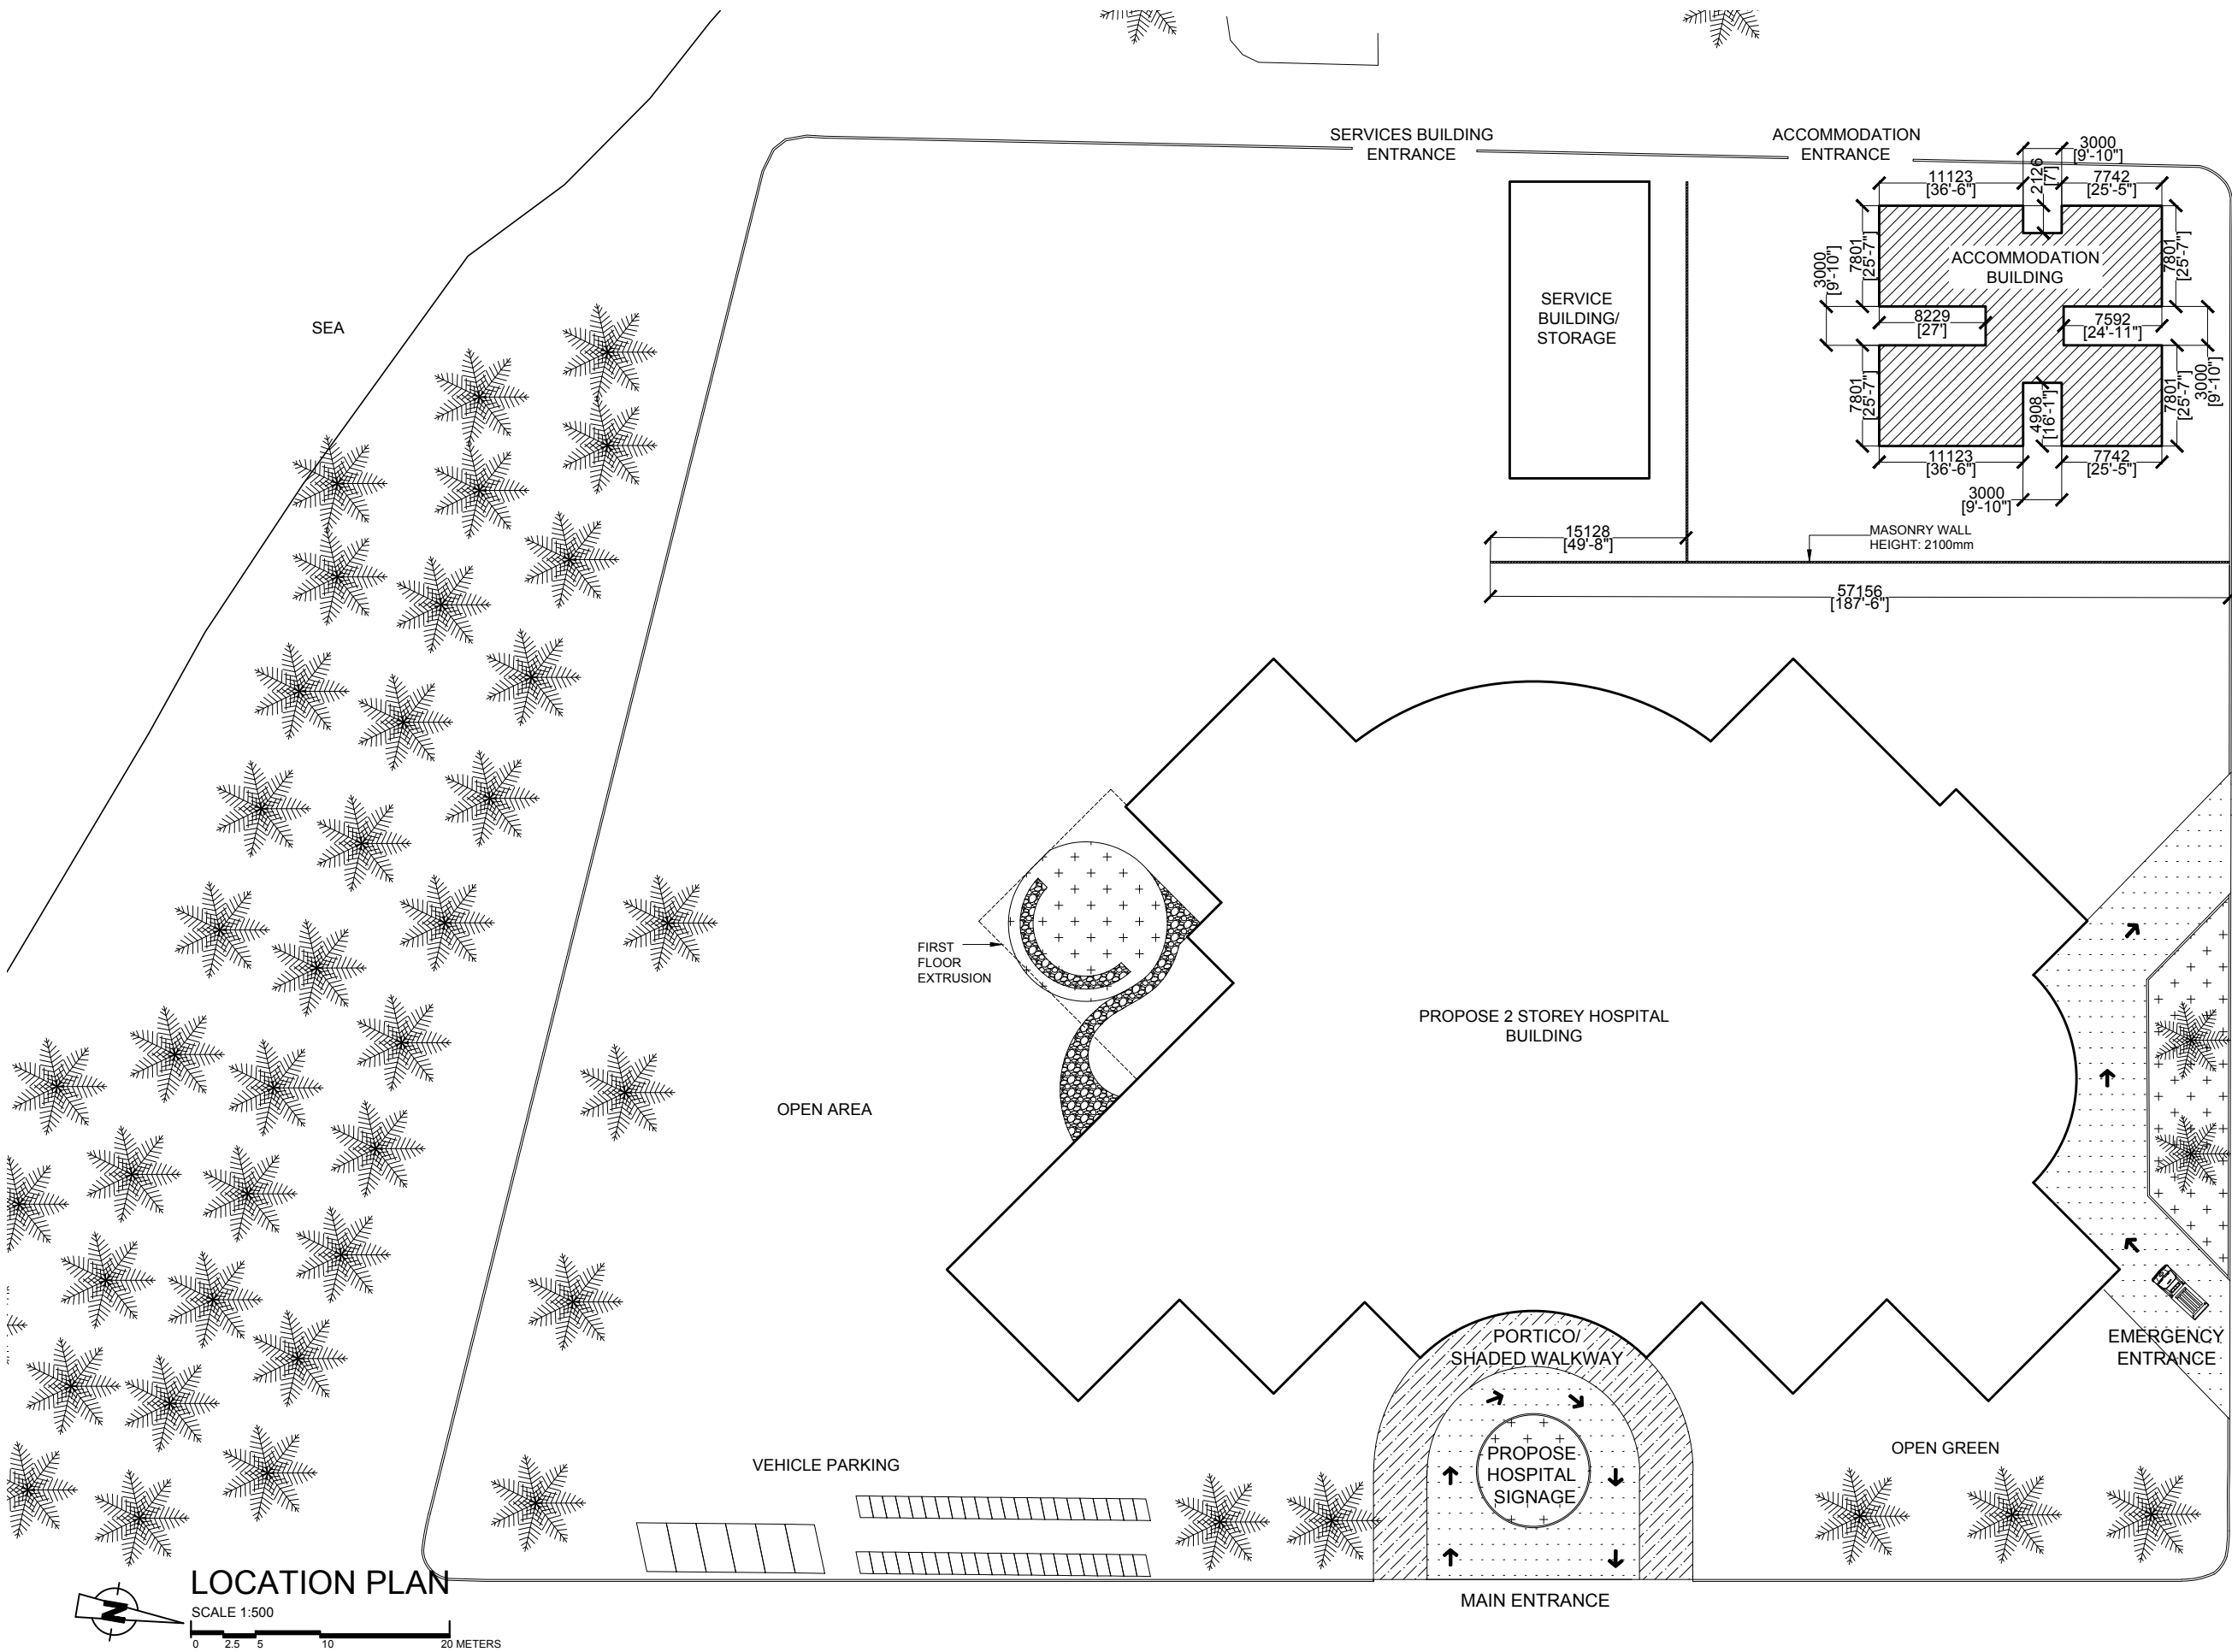


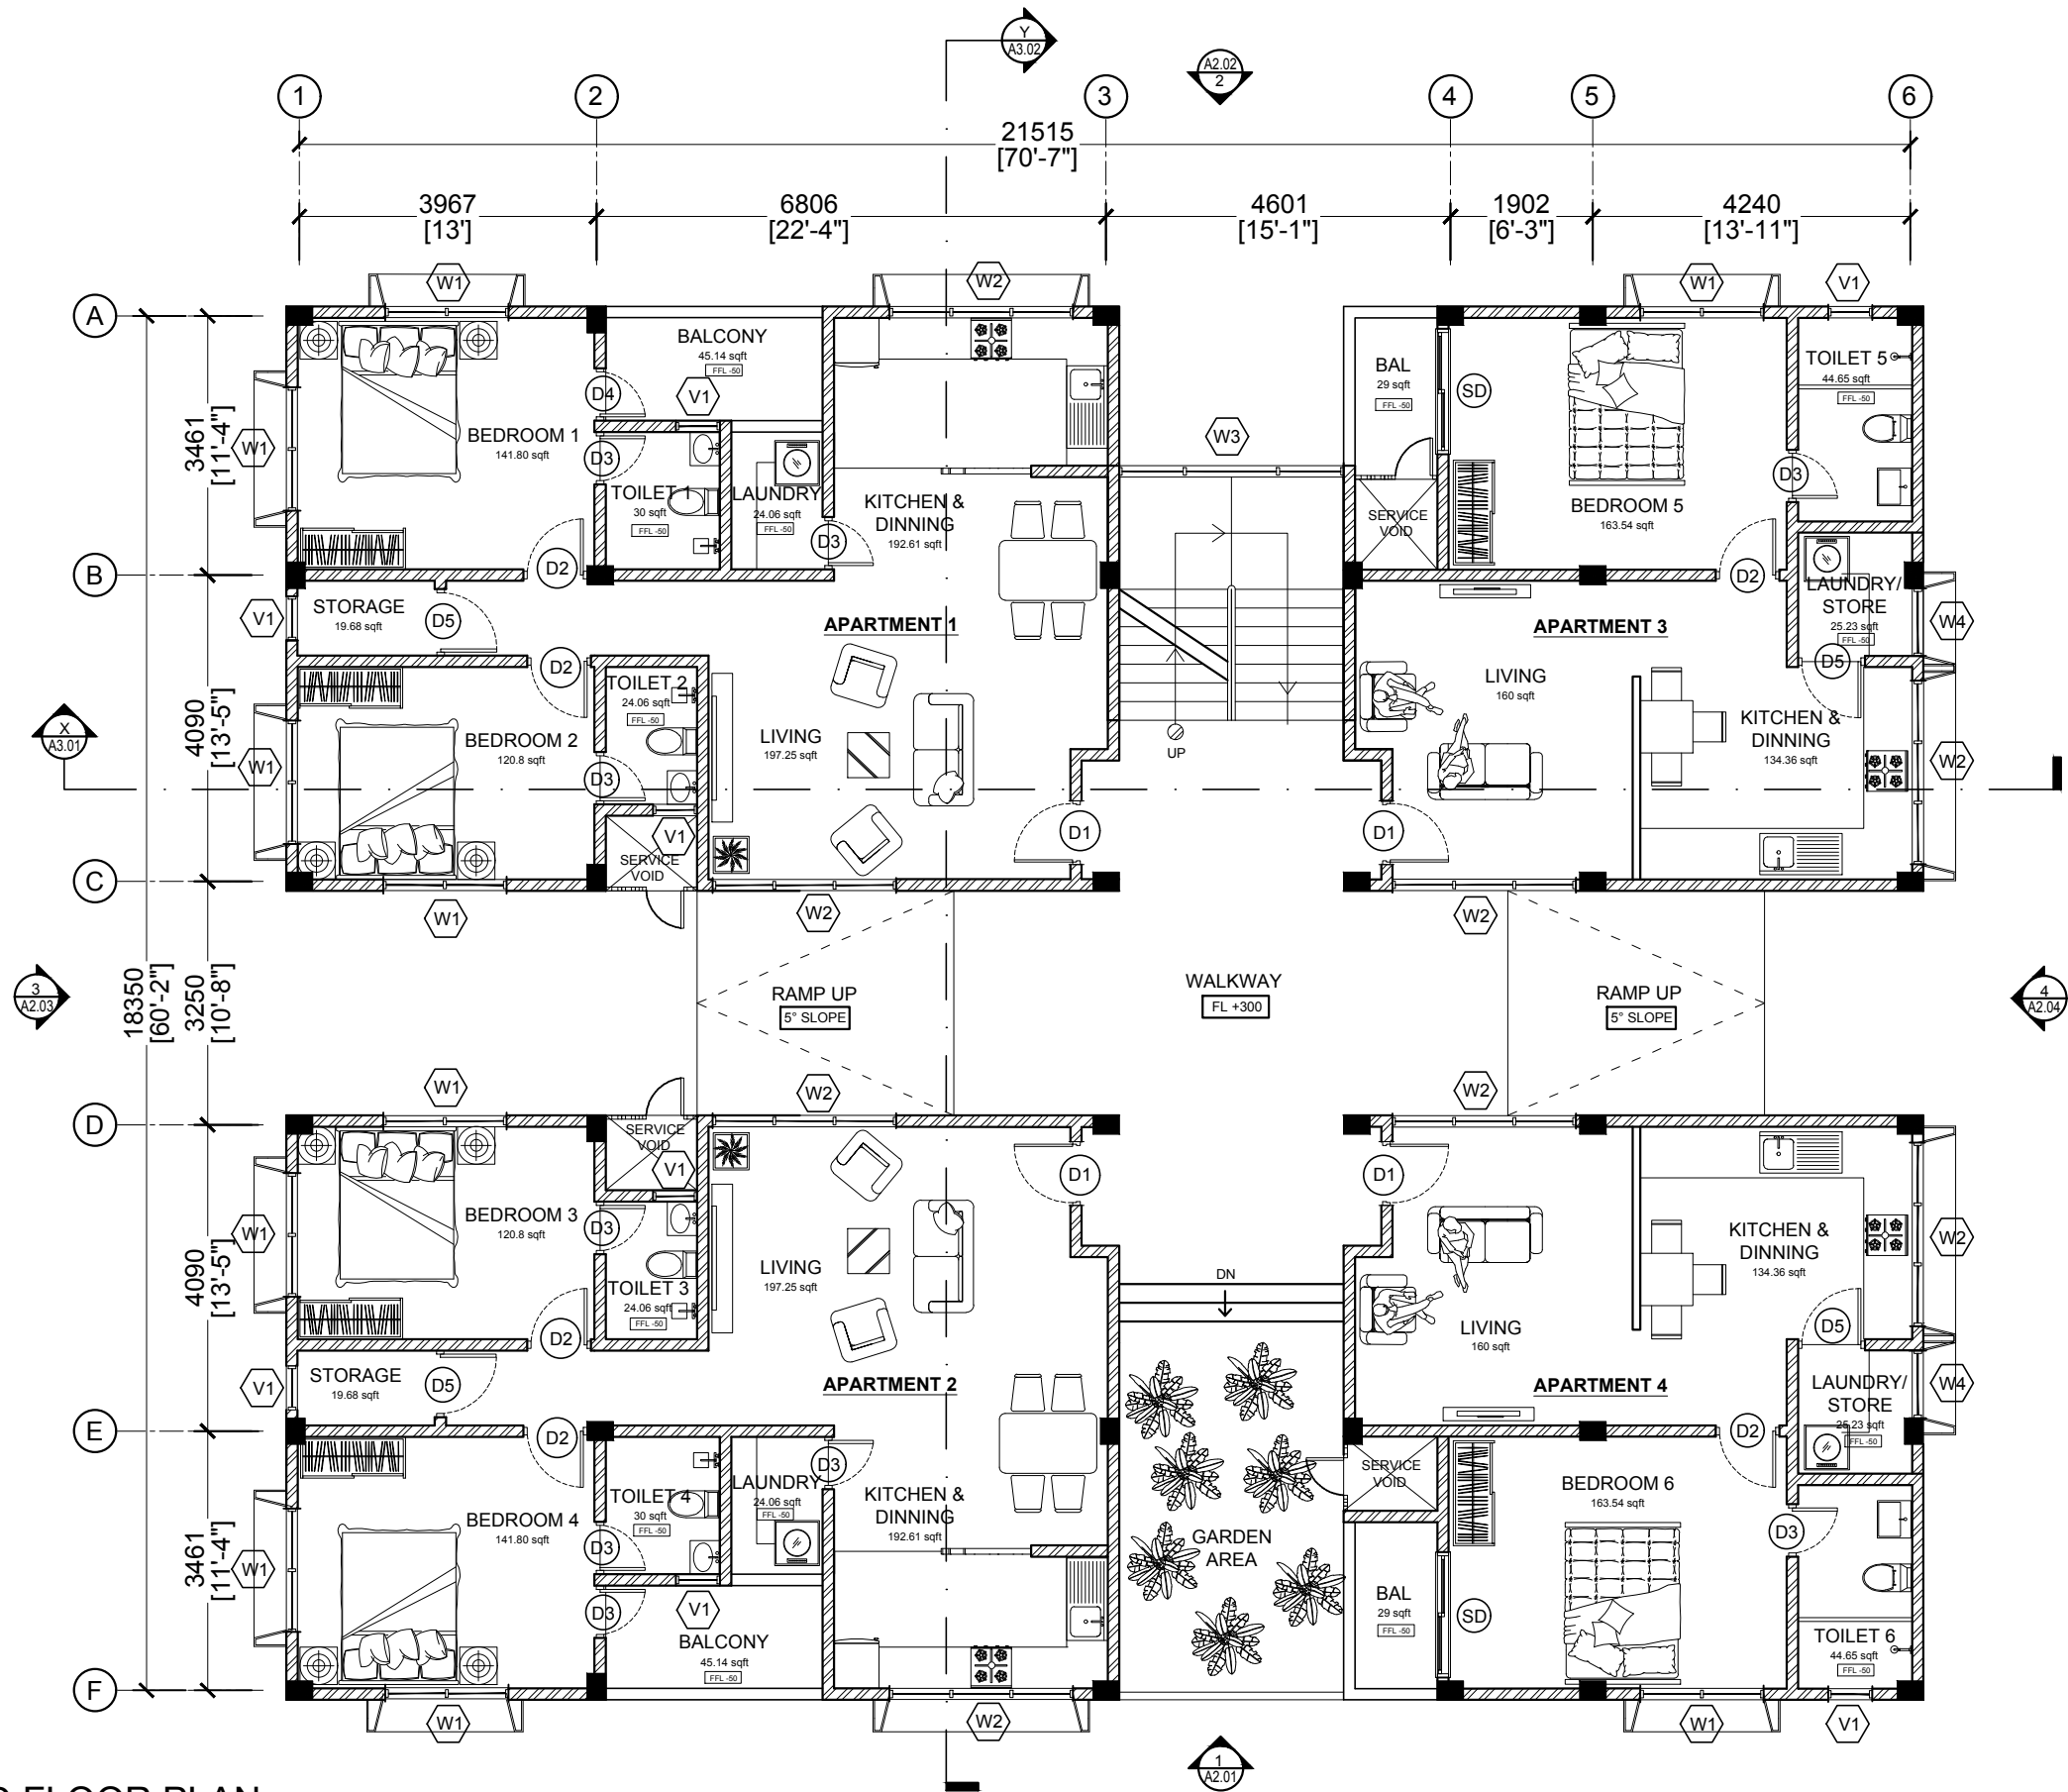
LEGEND:

	PAVED VEHICLE ROAD
	GRASS
	PAVED WALKWAY
	CONCRETE PAVED GARDEN WALKWAY

NOTE:

TOTAL PLOT AREA: 150,743.77 SQFT
PROPOSED OPEN AREA: 52955.09 SQFT
PROPOSE FOOT PRINT AREA : 3,639.27 SQFT
338.1 SQM
PROPOSED BUILD UP AREA: 7,278.56 SQFT
676.2 SQM


<div> MTCC MALDIVES TRANSPORT & CONTRACTING COMPANY PLC</div> <div><small>SURVEY, DESIGN AND DEVELOPMENT SECTION CONSTRUCTION AND PROJECTS MANAGEMENT DEPARTMENT, MTCG TOWER, 500/1 THAKURUPAANI MAGU, MALE 20181, REPUBLIC OF MALDIVES. PHONE: +(960) 332 6822 FAX: +(960) 333 2835 E-MAIL: design.development@mtcc.com.mv</small></div>	PROJECT TITLE MID HOSPITAL PROJECT ACCOMMODATION BUILDING	CLIENT & ADDRESS MINISTRY OF HEALTH	DESIGN ARCHITECT: SURVEYING, DESIGN AND DEVELOPMENT SECTION				REV	DESCRIPTION	DATE	APPR	SHEET IDENTIFICATION NUMBER A1.01 SHEET TITLE 01
	DRAWING TITLE AS GIVEN	PROJECT LOCATION	ENGINEER:	STRUCTURAL CHECKER: IBRAHIM THOAM							
			ARCHITECT: AMINATH ZOONA	ARCHITECTURAL CHECKER: IRFAN WAHEED	PAPER A3	SCALE AS GVN					
			DRAWN BY: HASSAN SHAHULAN	CHECKED BY: AMINATH SAMAHA	DATE 10-05-2020						




GROUND FLOOR PLAN


SCALE 1:100

0 0.5 1 2 4 METERS


 MTCC MALDIVES TRANSPORT & CONTRACTING COMPANY PLC <small>SURVEY, DESIGN AND DEVELOPMENT SECTION CONSTRUCTION AND PROJECTS MANAGEMENT DEPARTMENT MTCG TOWER, BOOBU THAKURUPAANU MAGU, MALE 20181, REPUBLIC OF MALDIVES. PHONE: + (960) 332 6822 FAX: + (960) 333 2835 E-MAIL: design.development@mtcc.com.mv</small>	PROJECT TITLE MID HOSPITAL PROJECT ACCOMMODATION BUILDING	CLIENT & ADDRESS MINISTRY OF HEALTH	DESIGN ARCHITECT: SURVEYING, DESIGN AND DEVELOPMENT SECTION	REV	DESCRIPTION	DATE	APPR	SHEET IDENTIFICATION NUMBER A1.02 SHEET TITLE 02
	DRAWING TITLE AS GIVEN	PROJECT LOCATION	ENGINEER: ARCHITECT: AMINATH ZOONA DRAWN BY: HASSAN SHAHULAN	STRUCTURAL CHECKER: IBRAHIM THOAM ARCHITECTURAL CHECKER: IRFAN WAHEED CHECKED BY: AMINATH SAMAHA	PAPER A3	SCALE AS GVN	DATE 10-05-2020	


COPYRIGHT All plans, sketches, drawings, graphic representations and specifications prepared by the Architect(s) & Engineer(s) are instruments of service. The copyright and ownership of both the design and these instruments of service belong to the Architect(s) & Engineer(s) and may not be used for any other project, or sold, or offered for sale by any party other than the Architect/Engineer unless the Architect/Engineer has given written consent. Copies of the documents submitted to the client prepared by the Architect/Engineer maybe used as they were intended; once, and on the same site and project.

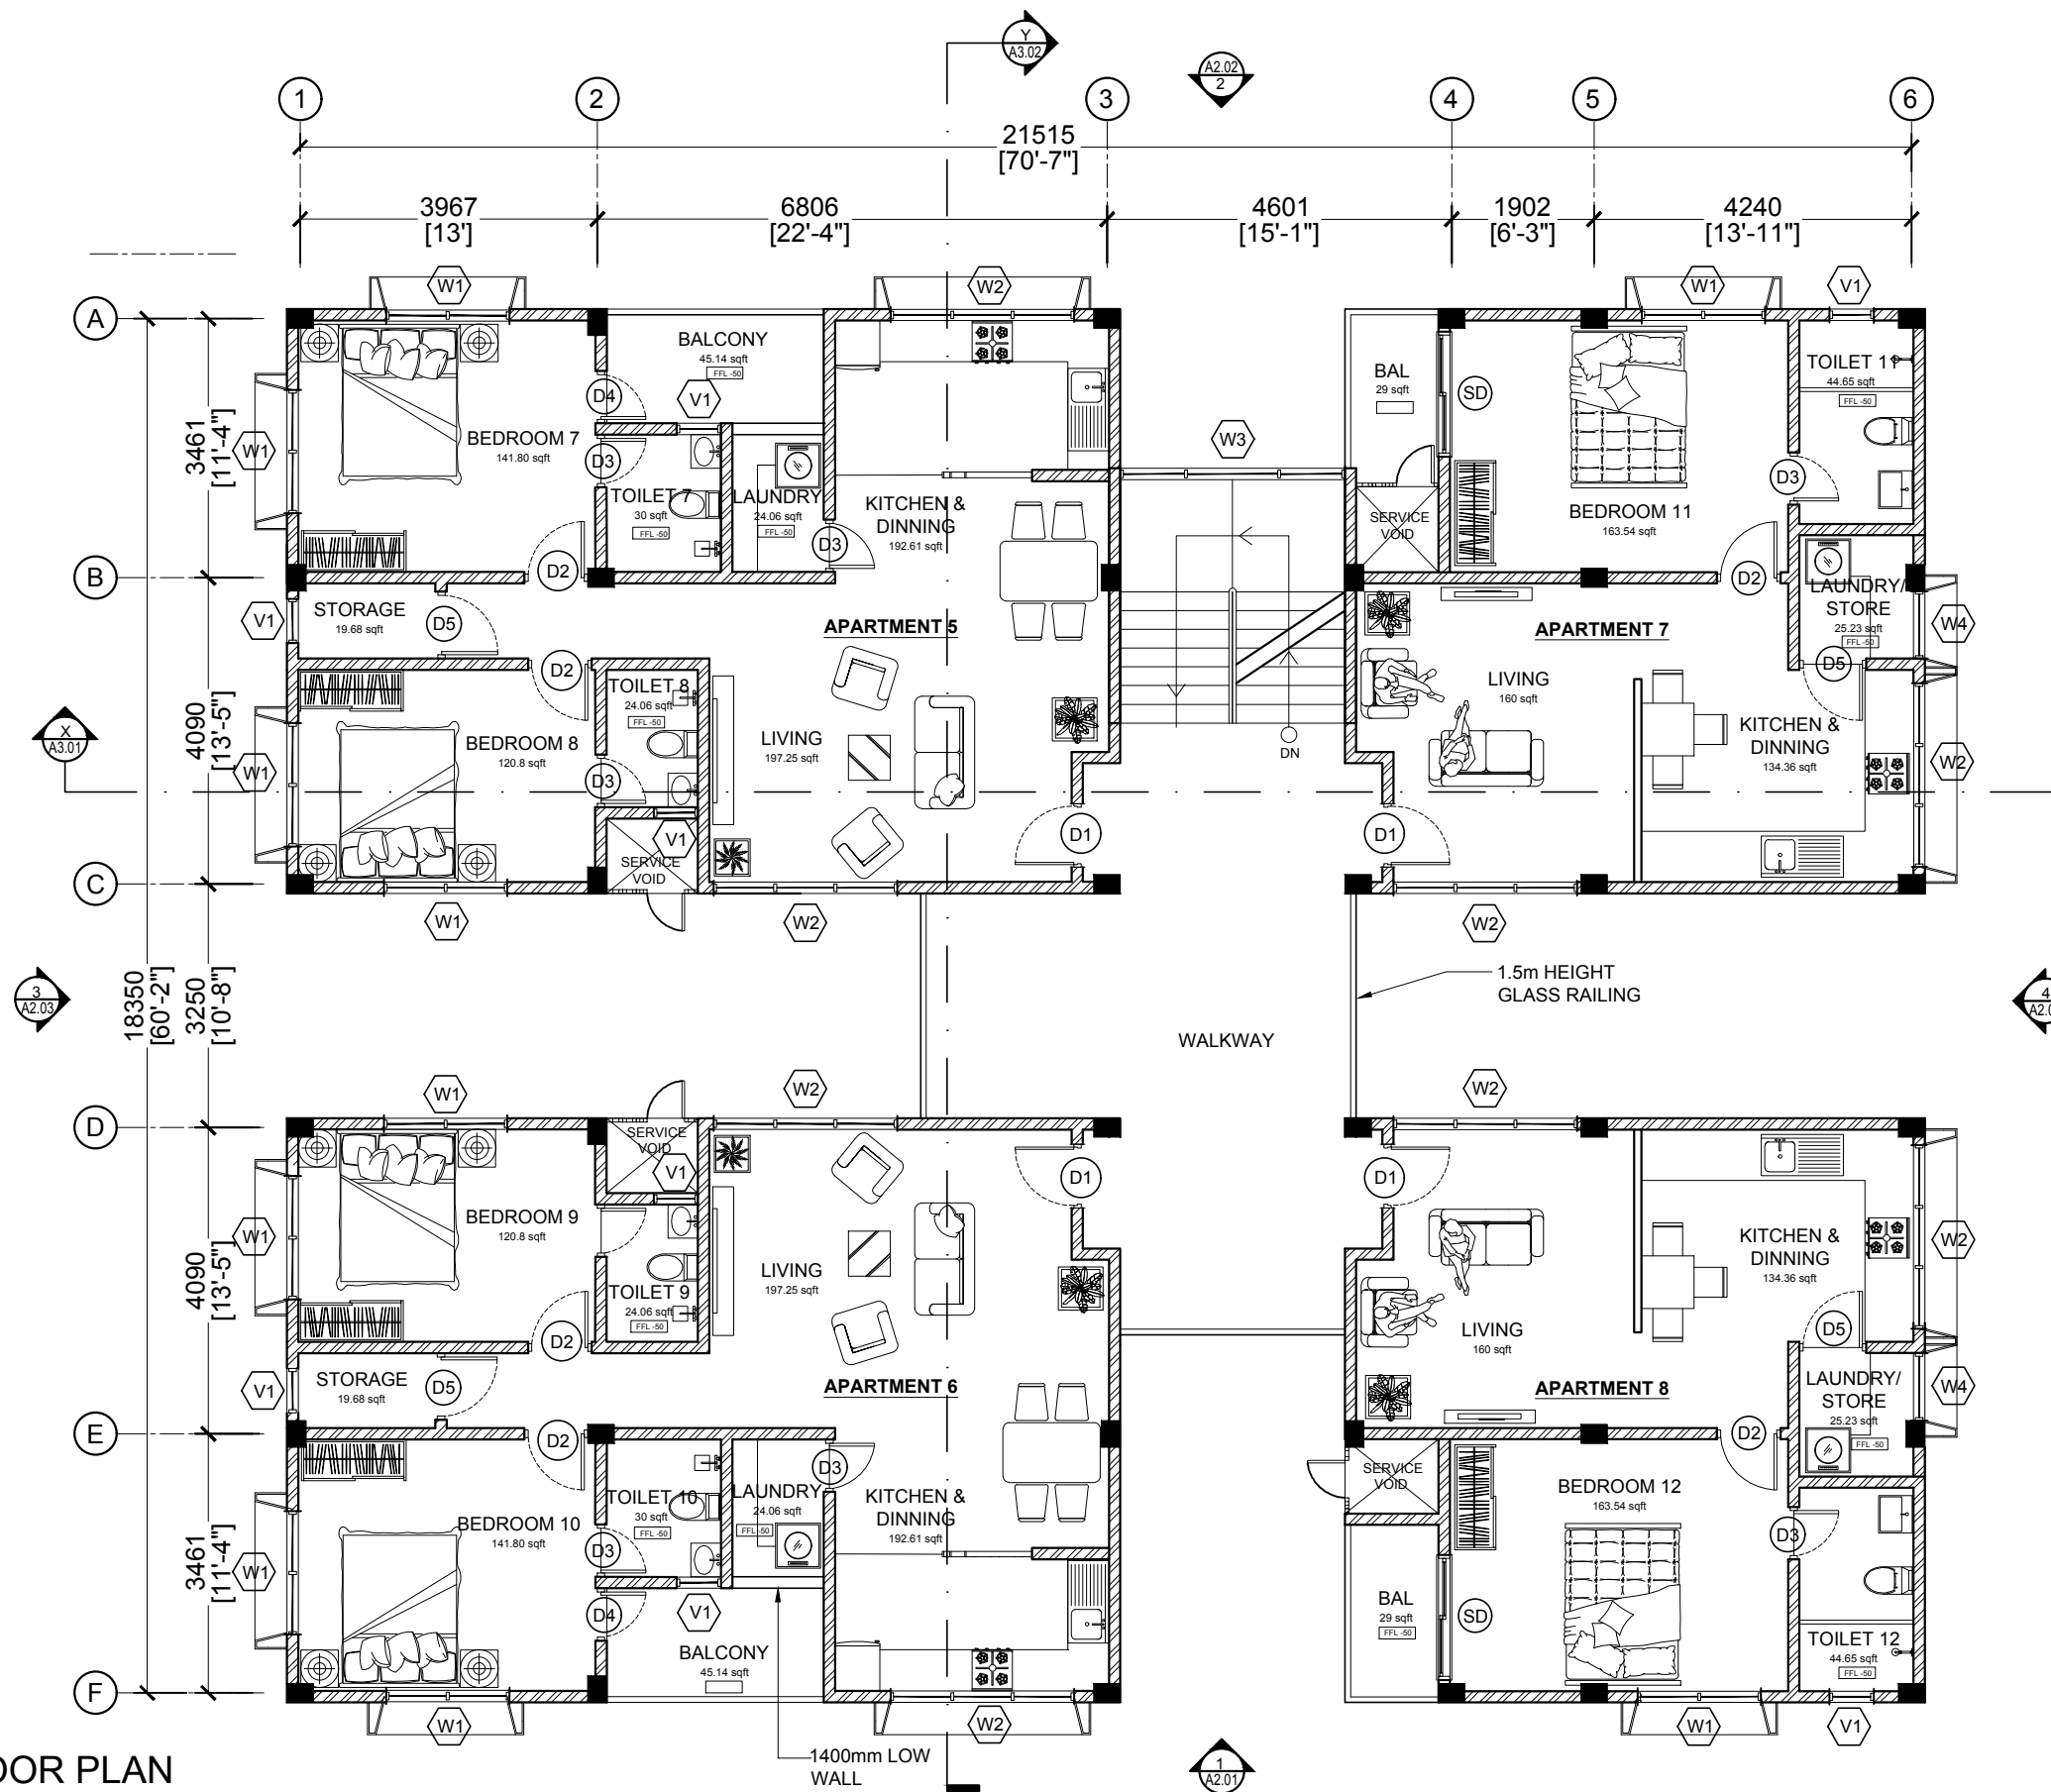


 MTCC MALDIVES TRANSPORT & CONTRACTING COMPANY PLC <small>SURVEY, DESIGN AND DEVELOPMENT SECTION CONSTRUCTION AND PROJECTS MANAGEMENT DEPARTMENT MTCG TOWER, 500/1 THAKURUPAANU MAGU, MALE 20181, REPUBLIC OF MALDIVES. PHONE: + (960) 332 6822 FAX: + (960) 333 2835 E-MAIL: design.development@mtcc.com.mv</small>	PROJECT TITLE MID HOSPITAL PROJECT ACCOMMODATION BUILDING	CLIENT & ADDRESS MINISTRY OF HEALTH	DESIGN ARCHITECT: SURVEYING, DESIGN AND DEVELOPMENT SECTION	REV	DESCRIPTION	DATE	APPR	SHEET IDENTIFICATION NUMBER A1.03 SHEET TITLE 03
	DRAWING TITLE AS GIVEN	PROJECT LOCATION	ENGINEER: ARCHITECT: AMINATH ZOONA DRAWN BY: HASSAN SHAHULAN	STRUCTURAL CHECKER: IBRAHIM THOAM ARCHITECTURAL CHECKER: IRFAN WAHEED CHECKED BY: AMINATH SAMAHA	PAPER A3	SCALE AS GVN		
				DATE 10-05-2020				

COPYRIGHT All plans, sketches, drawings, graphic representations and specifications prepared by the Architect(s) & Engineer(s) are instruments of service. The copyright and ownership of both the design and these instruments of service belong to the Architect(s) & Engineer(s) and may not be used for any other project, or sold, or offered for sale by any party other than the Architect/Engineer unless the Architect/Engineer has given written consent. Copies of the documents submitted to the client prepared by the Architect/Engineer may be used as they were intended, once, and on the same site and project.

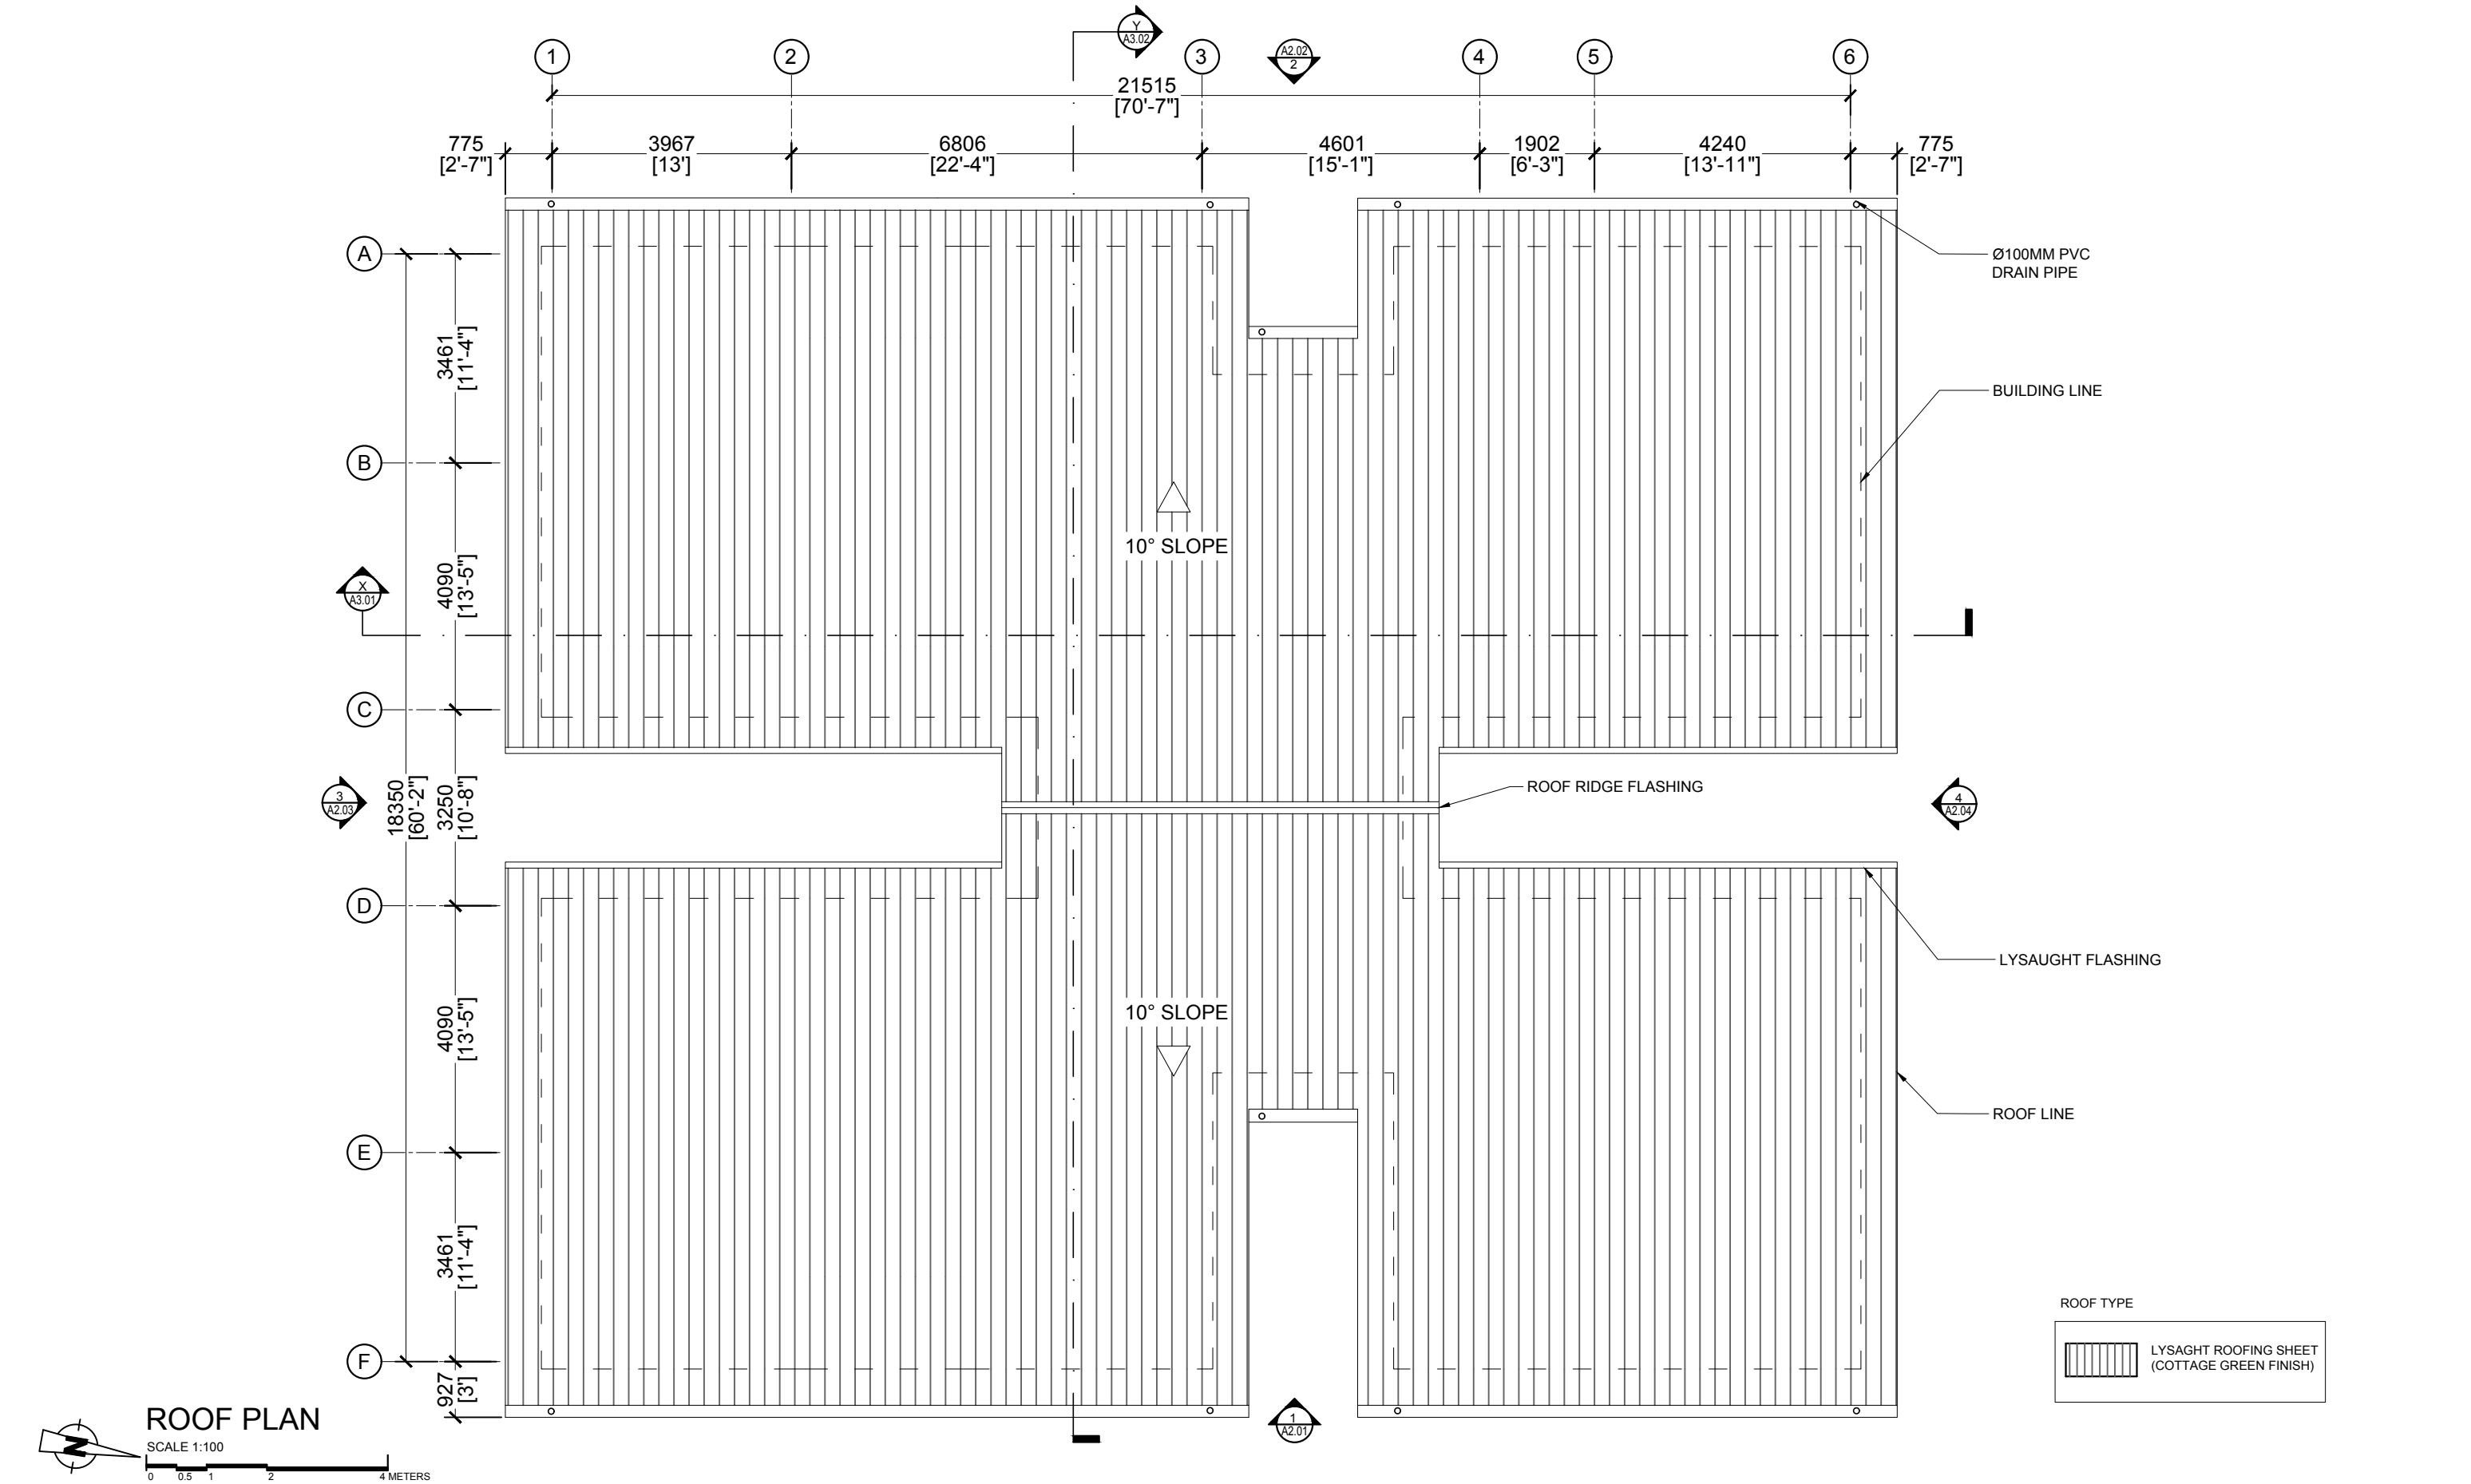


 
 MTCC MALDIVES TRANSPORT & CONTRACTING COMPANY PLC <small>SURVEY, DESIGN AND DEVELOPMENT SECTION CONSTRUCTION AND PROJECTS MANAGEMENT DEPARTMENT MTCG TOWER, BOOBU THAKURUPAANU MAGU, MALE 20181, REPUBLIC OF MALDIVES. PHONE: + (960) 332 6822 FAX: + (960) 333 2835 E-MAIL: design.development@mtcc.com.mv</small>	PROJECT TITLE MID HOSPITAL PROJECT ACCOMMODATION BUILDING	CLIENT & ADDRESS MINISTRY OF HEALTH	DESIGN ARCHITECT: SURVEYING, DESIGN AND DEVELOPMENT SECTION				REV	DESCRIPTION	DATE	APPR	SHEET IDENTIFICATION NUMBER A1.04 SHEET TITLE 04
	DRAWING TITLE AS GIVEN	PROJECT LOCATION	ENGINEER: AMINATH ZOONA	STRUCTURAL CHECKER: IBRAHIM THOAM	ARCHITECTURAL CHECKER: IRFAN WAHEED	PAPER A3	SCALE AS GVN				
			DRAWN BY: HASSAN SHAHULAN	CHECKED BY: AMINATH SAMAHA	DATE 10-05-2020						

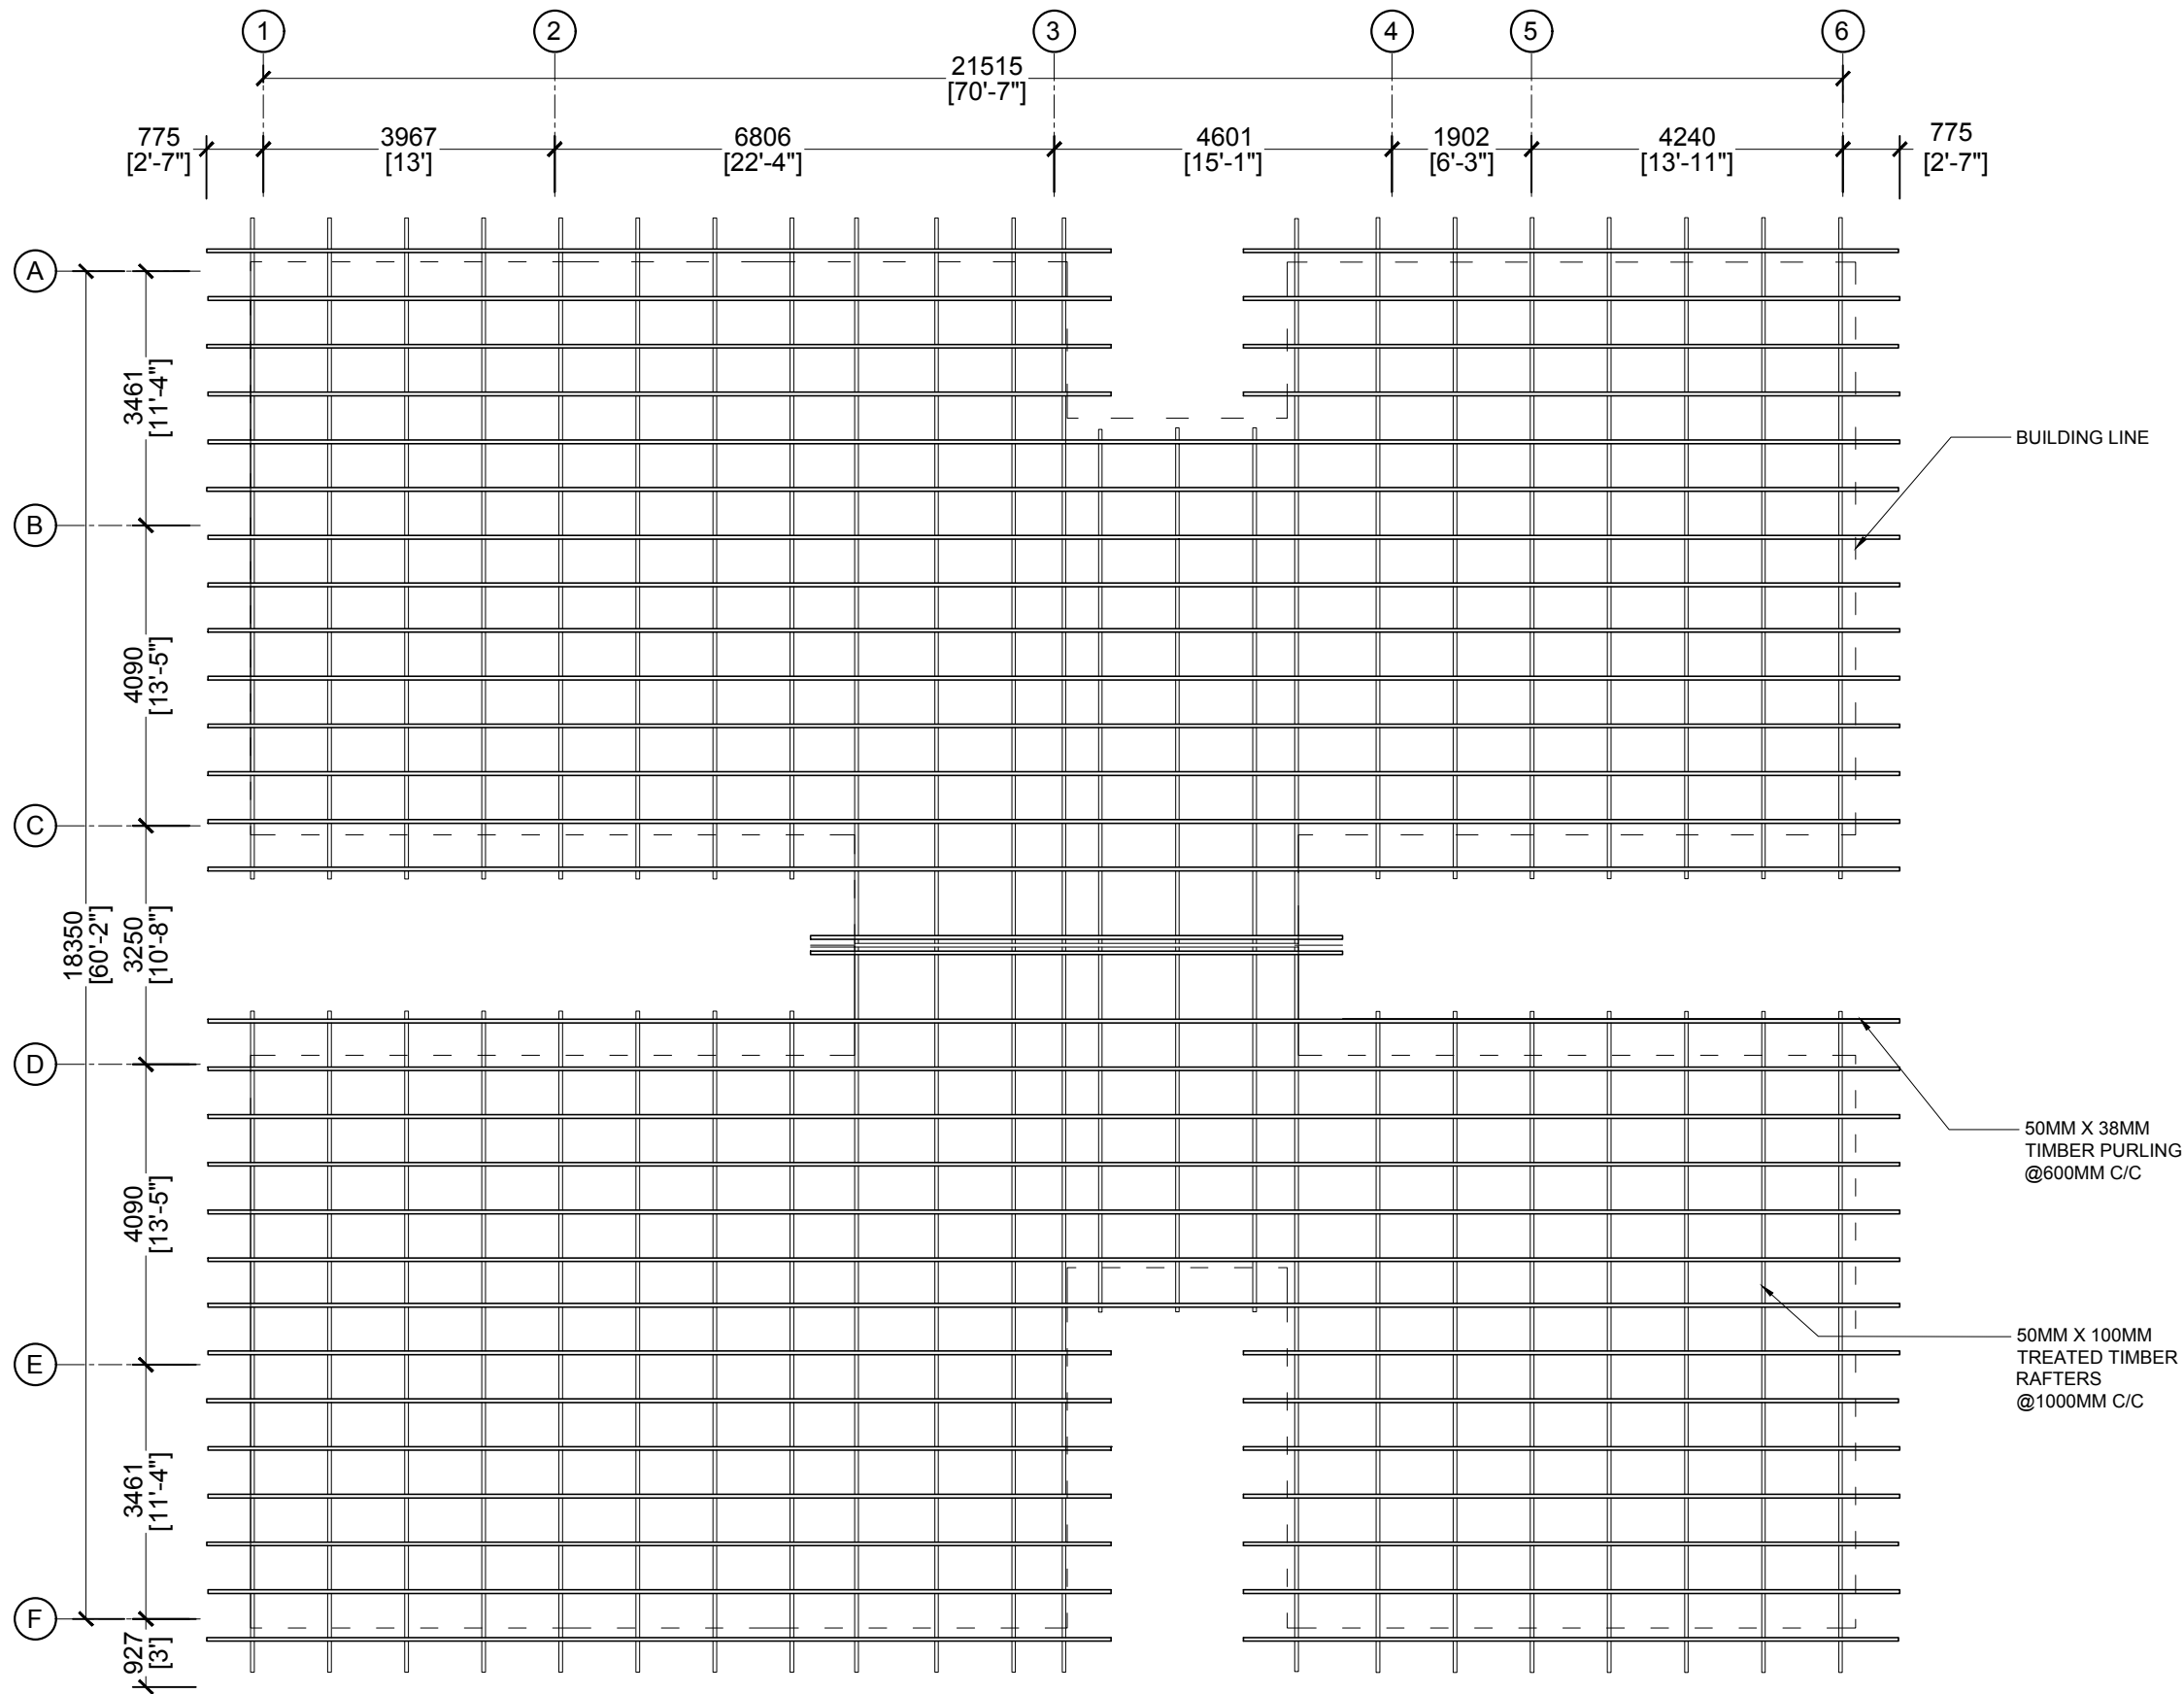


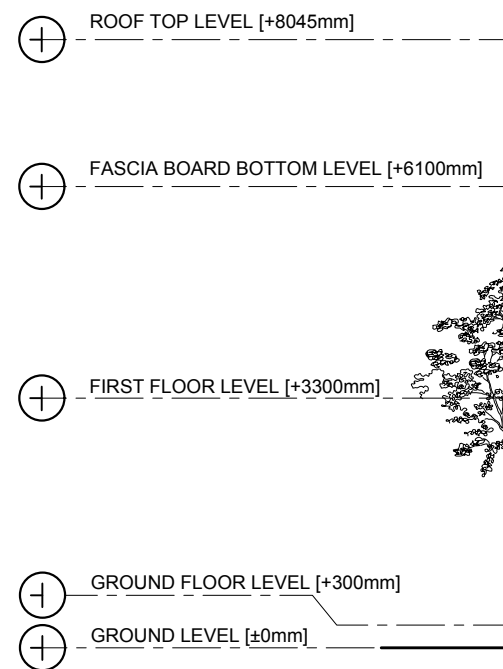
ROOF FRAMING PLAN

SCALE 1:100


<div><p>MTCC MALDIVES TRANSPORT & CONTRACTING COMPANY PLC</p><p><small>SURVEY, DESIGN AND DEVELOPMENT SECTION CONSTRUCTION AND PROJECTS MANAGEMENT DEPARTMENT MTCG TOWER, BOOBU THAKURUPAANU MAGU, MALE 20181, REPUBLIC OF MALDIVES. PHONE: +(960) 332 6822 FAX: +(960) 333 2835 E-MAIL: design.development@mtcc.com.mv</small></p></div>	PROJECT TITLE MID HOSPITAL PROJECT ACCOMMODATION BUILDING	CLIENT & ADDRESS MINISTRY OF HEALTH	DESIGN ARCHITECT: SURVEYING, DESIGN AND DEVELOPMENT SECTION				REV	DESCRIPTION	DATE	APPR	SHEET IDENTIFICATION NUMBER A1.05 SHEET TITLE 05
	DRAWING TITLE AS GIVEN	PROJECT LOCATION	ENGINEER: AMINATH ZOONA DRAWN BY: HASSAN SHAHULAN	STRUCTURAL CHECKER: IBRAHIM THOAM	ARCHITECTURAL CHECKER: IRFAN WAHEED	PAPER A3	SCALE AS GVN				
			CHECKED BY: AMINATH SAMAHA	DATE 10-05-2020							




<div><p>MTCC MALDIVES TRANSPORT & CONTRACTING COMPANY PLC</p><p><small>SURVEY DESIGN AND DEVELOPMENT SECTION CONSTRUCTION AND PROJECTS MANAGEMENT DEPARTMENT, MTCC TOWER, BOOI THAKURUPAANU MAGU, MALE 20181, REPUBLIC OF MALDIVES. PHONE: + (960) 332 6822 FAX: + (960) 333 2835 E-MAIL: design.development@mtcc.com.mv</small></p></div>	PROJECT TITLE		CLIENT & ADDRESS		DESIGN ARCHITECT: SURVEYING, DESIGN AND DEVELOPMENT SECTION				REV		DESCRIPTION		DATE		APPR		SHEET IDENTIFICATION NUMBER	
	MID HOSPITAL PROJECT ACCOMMODATION BUILDING		MINISTRY OF HEALTH		ENGINEER:		STRUCTURAL CHECKER: IBRAHIM THOAM										A2.01	
	DRAWING TITLE		PROJECT LOCATION		ARCHITECT: AMINATH ZOONA		ARCHITECTURAL CHECKER: IRFAN WAHEED		PAPER A3		SCALE AS GVN							
	AS GIVEN				DRAWN BY: HASSAN SHAHULAN		CHECKED BY: AMINATH SAMAHA		DATE 10-05-2020								SHEET TITLE 06	




SCALE 1:100





0 0.5 1 2 4 METERS


 <p>MTCC MALDIVES TRANSPORT & CONTRACTING COMPANY PLC</p> <p><small>SURVEY DESIGN AND DEVELOPMENT SECTION CONSTRUCTION AND PROJECTS MANAGEMENT DEPARTMENT, MTCC TOWER, BOULI THAKURUPAARU MAGU, MALE 20181, REPUBLIC OF MALDIVES. PHONE: +(960) 332 6802 FAX: +(960) 333 2835 E-MAIL: design.development@mtcc.com.mv</small></p>	PROJECT TITLE MID HOSPITAL PROJECT ACCOMMODATION BUILDING	CLIENT & ADDRESS MINISTRY OF HEALTH	DESIGN ARCHITECT: SURVEYING, DESIGN AND DEVELOPMENT SECTION		<table border="1"> <thead> <tr> <th>REV</th> <th>DESCRIPTION</th> <th>DATE</th> <th>APPR</th> </tr> </thead> <tbody> <tr><td> </td><td> </td><td> </td><td> </td></tr> <tr><td> </td><td> </td><td> </td><td> </td></tr> <tr><td> </td><td> </td><td> </td><td> </td></tr> <tr><td> </td><td> </td><td> </td><td> </td></tr> <tr><td> </td><td> </td><td> </td><td> </td></tr> <tr><td> </td><td> </td><td> </td><td> </td></tr> <tr><td> </td><td> </td><td> </td><td> </td></tr> <tr><td> </td><td> </td><td> </td><td> </td></tr> <tr><td> </td><td> </td><td> </td><td> </td></tr> </tbody> </table>	REV	DESCRIPTION	DATE	APPR																																					SHEET IDENTIFICATION NUMBER <h1>A2.02</h1> SHEET TITLE 07
	REV	DESCRIPTION	DATE	APPR	
DRAWING TITLE AS GIVEN	PROJECT LOCATION	ENGINEER: AMINATH ZOONA	STRUCTURAL CHECKER: IBRAHIM THOAM	
		ARCHITECT: AMINATH ZOONA	ARCHITECTURAL CHECKER: IRFAN WAHEED	PAPER A3	SCALE AS GVN	
		DRAWN BY: HASSAN SHAHULAN	CHECKED BY: AMINATH SAMAHA	DATE 10-05-2020	

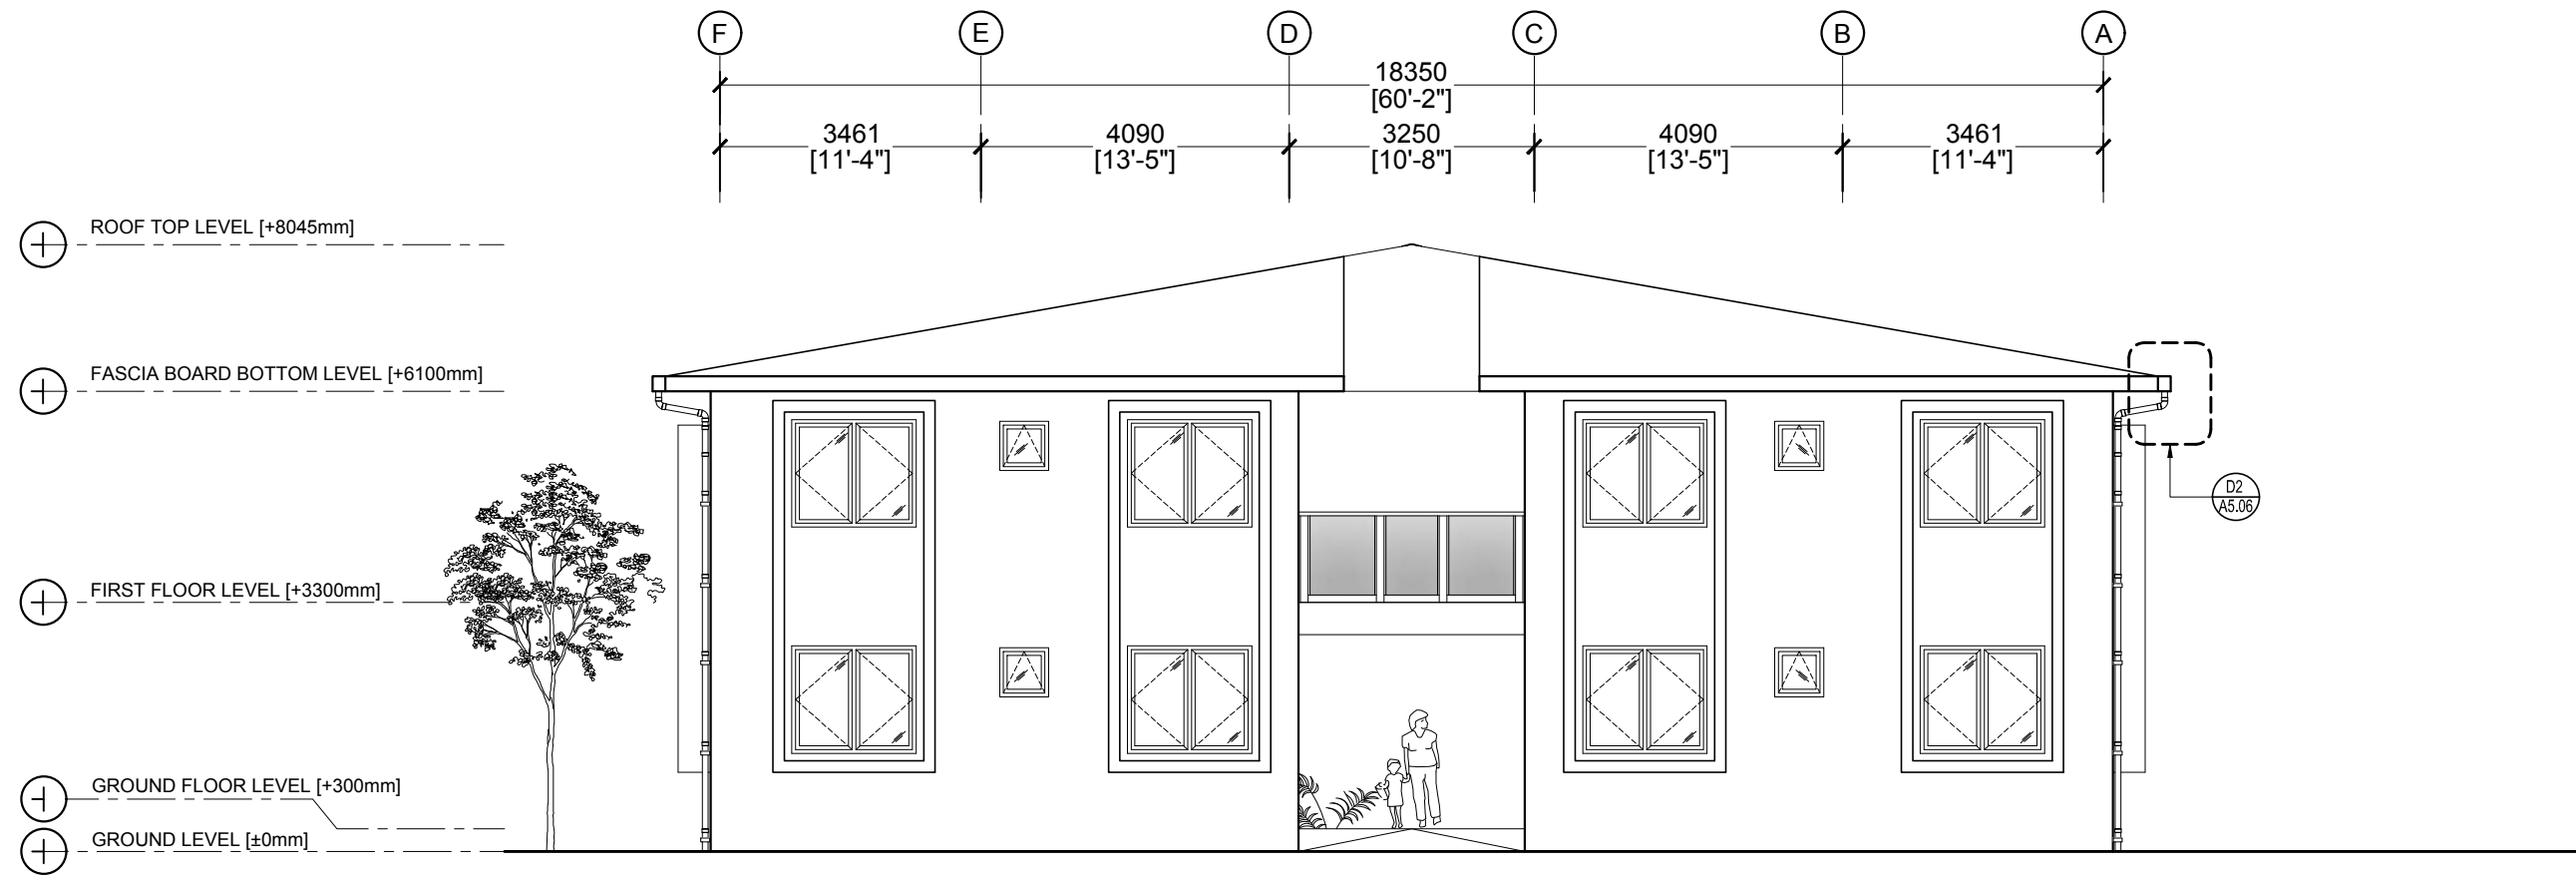

ELEVATION 3

 



<div><p>MTCC MALDIVES TRANSPORT & CONTRACTING COMPANY PLC</p><p><small>SURVEY, DESIGN AND DEVELOPMENT SECTION CONSTRUCTION AND PROJECTS MANAGEMENT DEPARTMENT MTCC TOWER, BOOJU THAKURUPAANU MAGU, MALE 20181, REPUBLIC OF MALDIVES. PHONE: + (960) 332 6822 FAX: + (960) 333 2835 E-MAIL: design.development@mtcc.com.mv</small></p></div>	PROJECT TITLE MID HOSPITAL PROJECT ACCOMMODATION BUILDING	CLIENT & ADDRESS MINISTRY OF HEALTH	DESIGN ARCHITECT: SURVEYING, DESIGN AND DEVELOPMENT SECTION				REV	DESCRIPTION	DATE	APPR	SHEET IDENTIFICATION NUMBER A2.03 SHEET TITLE 08
	DRAWING TITLE AS GIVEN	PROJECT LOCATION	ENGINEER: AMINATH ZOONA	STRUCTURAL CHECKER: IBRAHIM THOAM	ARCHITECTURAL CHECKER: IRFAN WAHEED	PAPER A3	SCALE AS GVN				
			DRAWN BY: HASSAN SHAHULAN	CHECKED BY: AMINATH SAMAHA	DATE 10-05-2020						

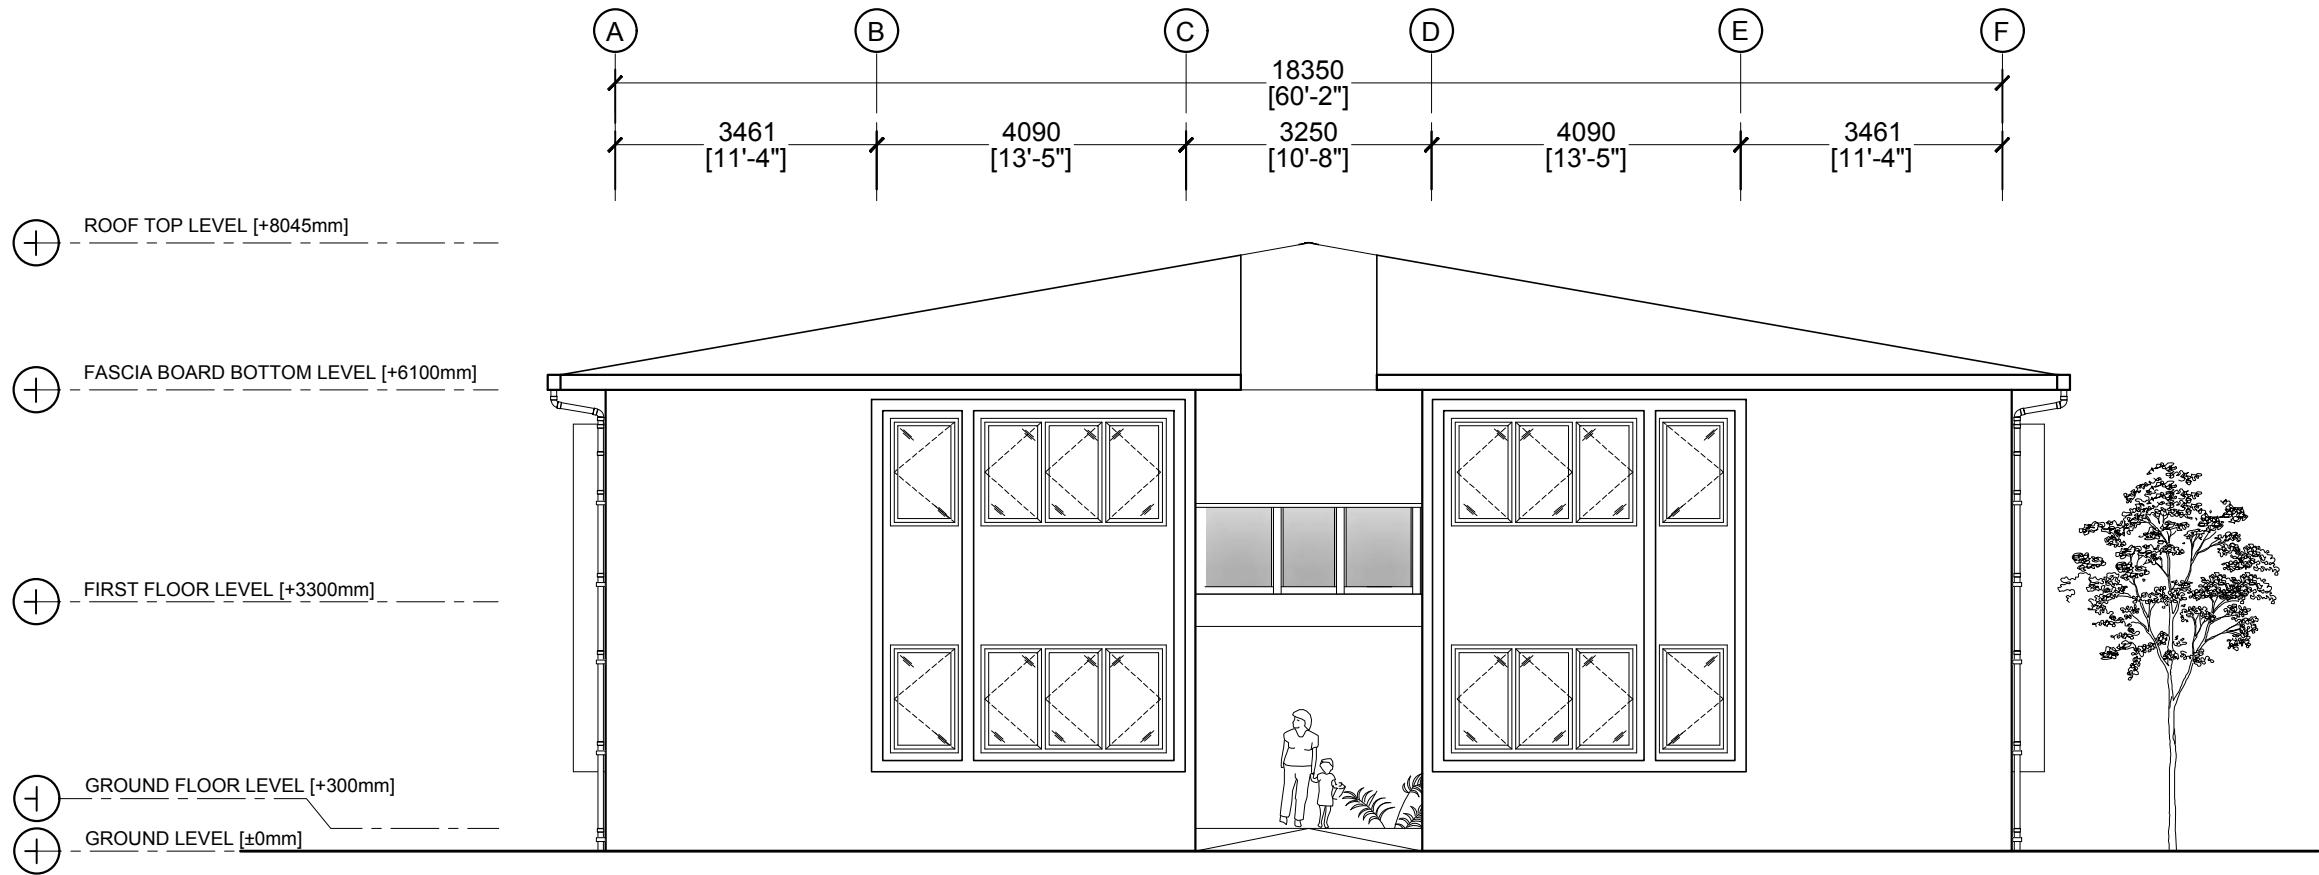


ELEVATION 4

SCALE 1:100

 



<div><p>MTCC MALDIVES TRANSPORT & CONTRACTING COMPANY PLC</p><p><small>SURVEY, DESIGN AND DEVELOPMENT SECTION CONSTRUCTION AND PROJECTS MANAGEMENT DEPARTMENT MTCG TOWER, BOOJU THAKURUPAANU MAGU, MALE 20181, REPUBLIC OF MALDIVES. PHONE: + (960) 332 6822 FAX: + (960) 333 2835 E-MAIL: design.development@mtcc.com.mv</small></p></div>	PROJECT TITLE MID HOSPITAL PROJECT ACCOMMODATION BUILDING	CLIENT & ADDRESS MINISTRY OF HEALTH	DESIGN ARCHITECT: SURVEYING, DESIGN AND DEVELOPMENT SECTION				REV	DESCRIPTION	DATE	APPR	SHEET IDENTIFICATION NUMBER A2.04 SHEET TITLE 09
	DRAWING TITLE AS GIVEN	PROJECT LOCATION	ENGINEER: AMINATH ZOONA DRAWN BY: HASSAN SHAHULAN	STRUCTURAL CHECKER: IBRAHIM THOAM	ARCHITECTURAL CHECKER: IRFAN WAHEED	PAPER A3	SCALE AS GVN				
			CHECKED BY: AMINATH SAMAHA	DATE 10-05-2020							

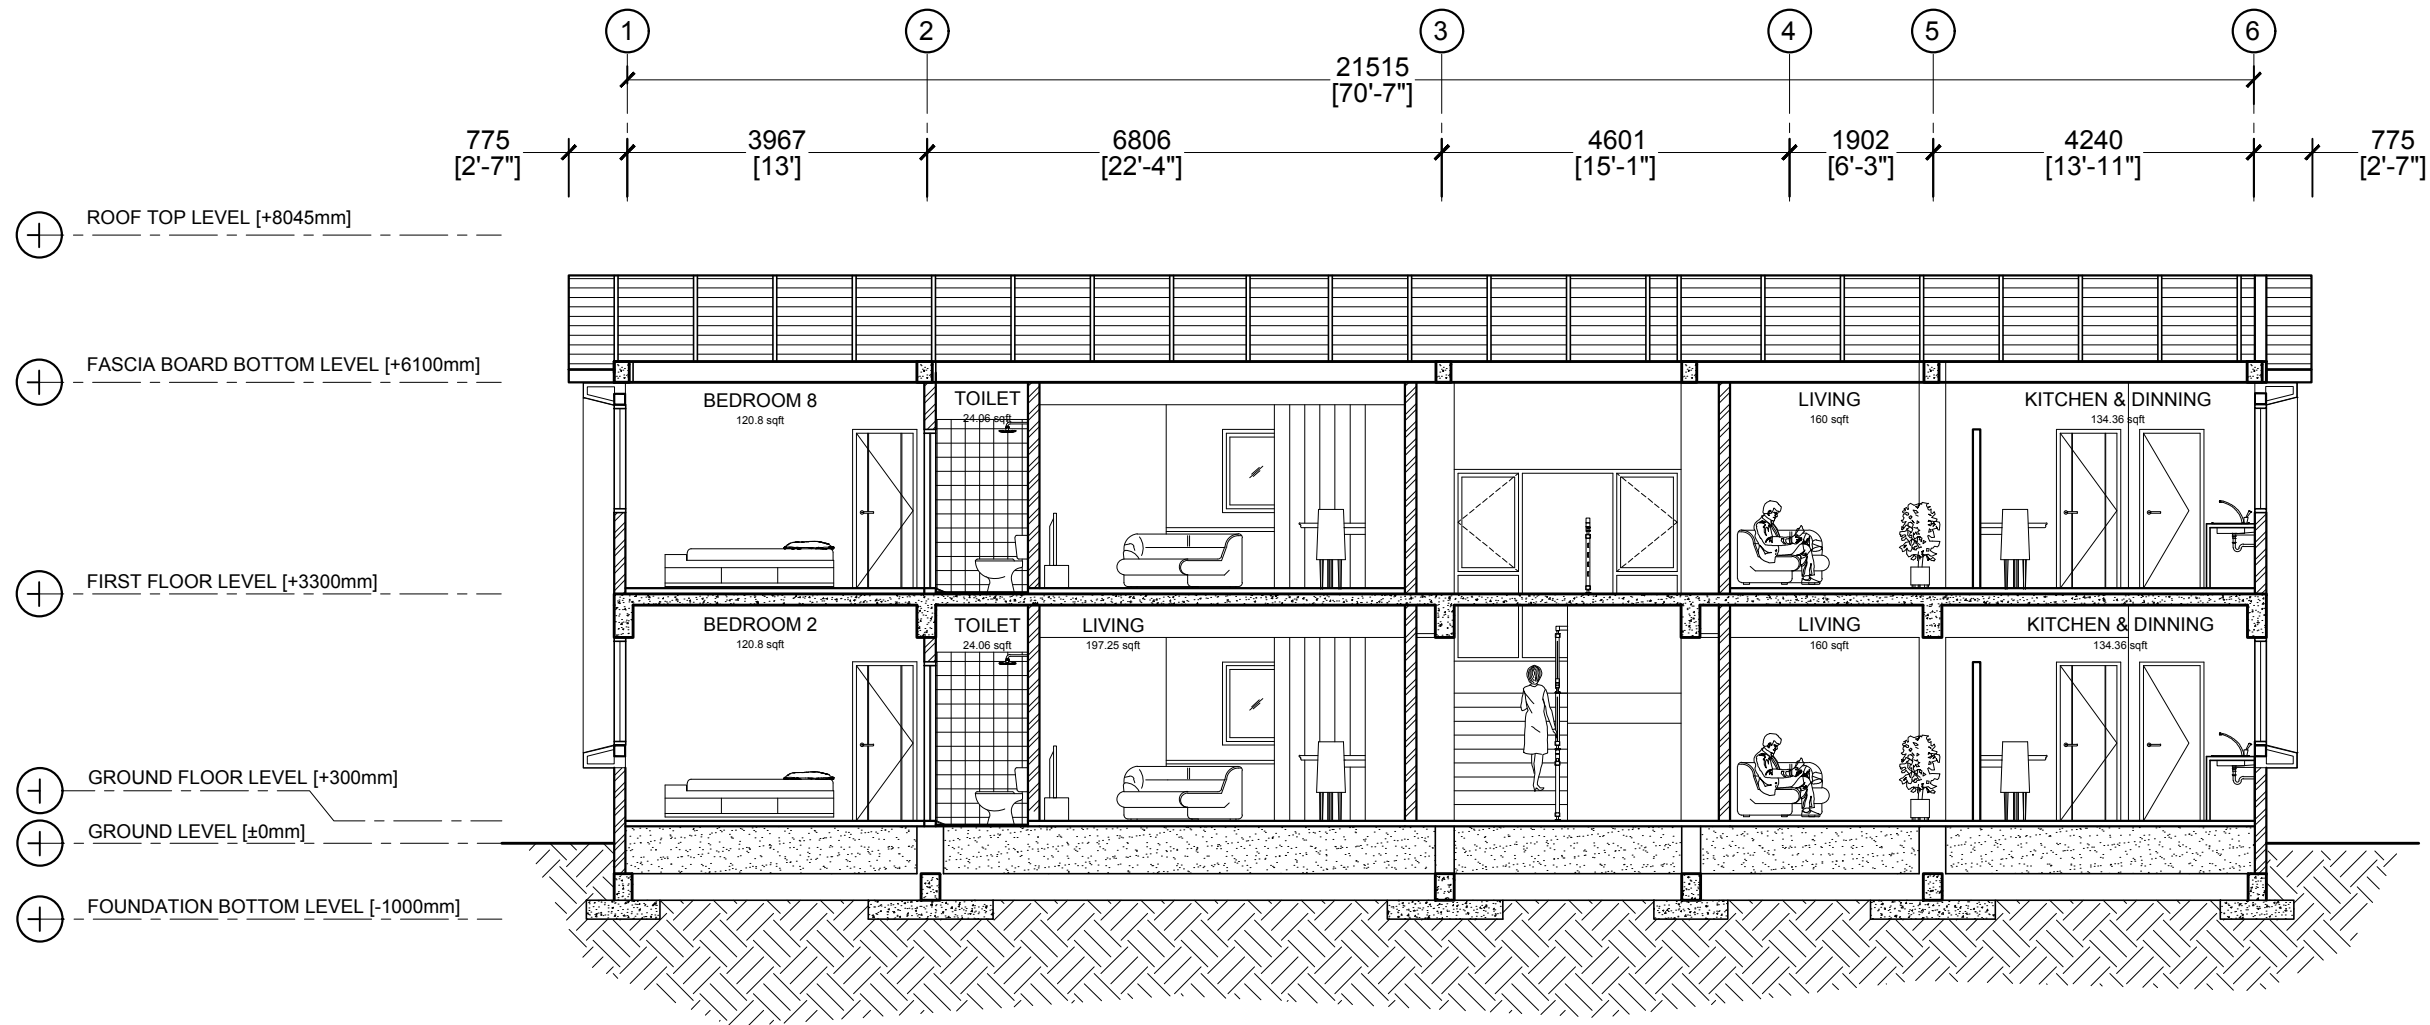


SECTION X

SCALE 1:100

 



 MTCC MALDIVES TRANSPORT & CONTRACTING COMPANY PLC <small>SURVEY, DESIGN AND DEVELOPMENT SECTION CONSTRUCTION AND PROJECTS MANAGEMENT DEPARTMENT MTCG TOWER, BOOBU THAKURUPAANU MAGU, MALE 20181, REPUBLIC OF MALDIVES. PHONE: + (960) 332 6822 FAX: + (960) 333 2835 E-MAIL: design.development@mtcc.com.mv</small>	PROJECT TITLE MID HOSPITAL PROJECT ACCOMMODATION BUILDING	CLIENT & ADDRESS MINISTRY OF HEALTH	DESIGN ARCHITECT: SURVEYING, DESIGN AND DEVELOPMENT SECTION				REV	DESCRIPTION	DATE	APPR	SHEET IDENTIFICATION NUMBER A3.01 SHEET TITLE 10
	DRAWING TITLE AS GIVEN	PROJECT LOCATION	ENGINEER: AMINATH ZOONA DRAWN BY: HASSAN SHAHULAN	STRUCTURAL CHECKER: IBRAHIM THOAM ARCHITECTURAL CHECKER: IRFAN WAHEED CHECKED BY: AMINATH SAMAHA	PAPER A3	SCALE AS GVN DATE 10-05-2020					

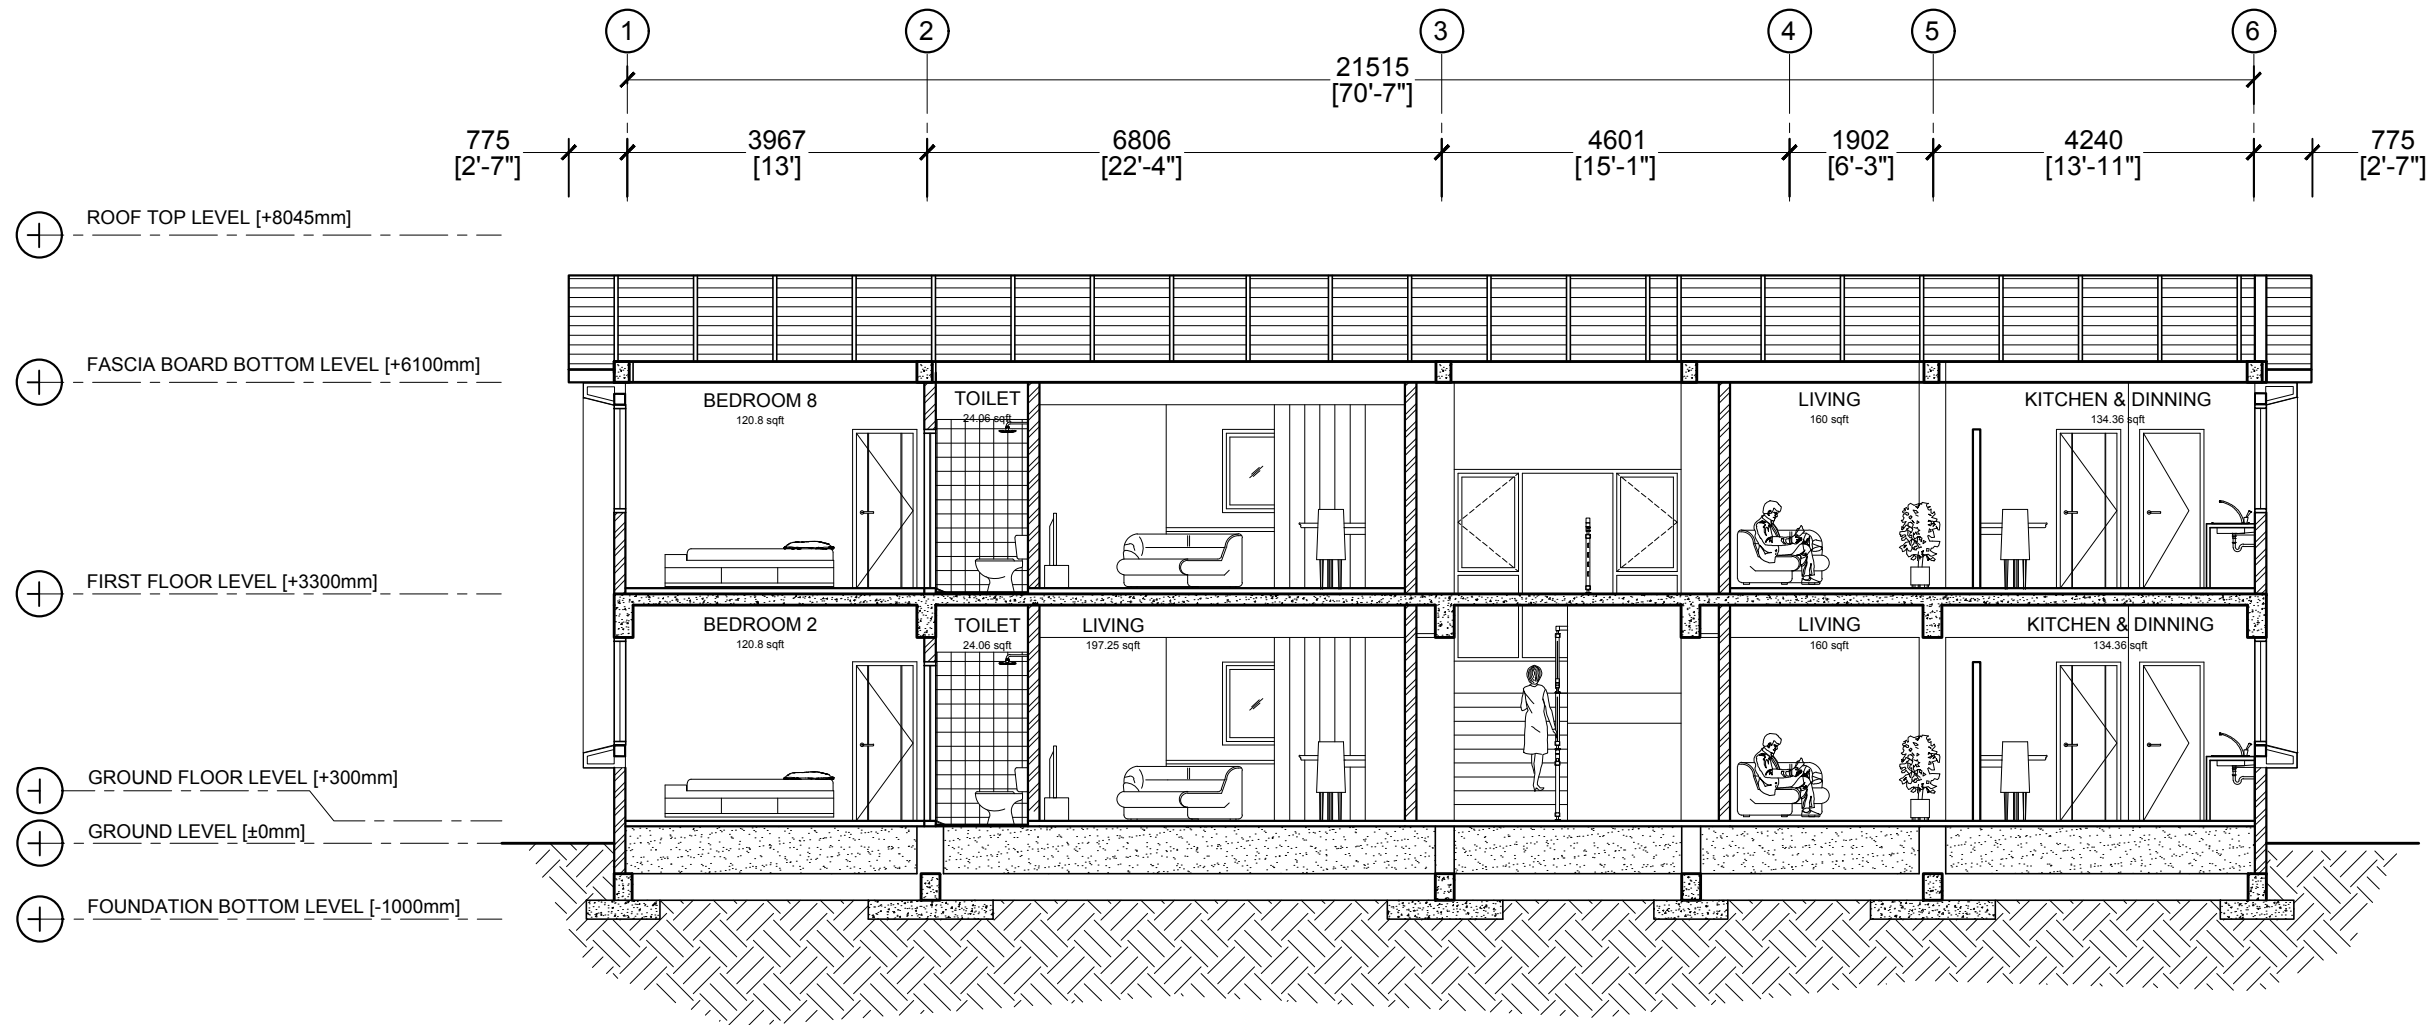


SECTION Y


SCALE 1:100

 


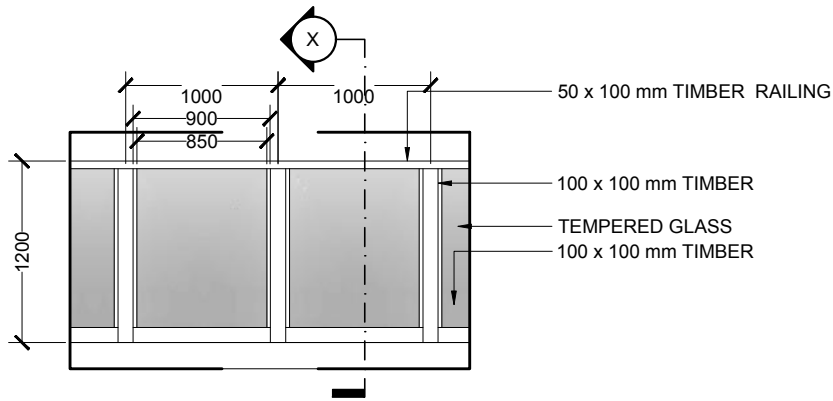
 MTCC MALDIVES TRANSPORT & CONTRACTING COMPANY PLC <small>SURVEY, DESIGN AND DEVELOPMENT SECTION CONSTRUCTION AND PROJECTS MANAGEMENT DEPARTMENT MTCG TOWER, BOOJU THAKURUPAANI MAGU, MALE 20181, REPUBLIC OF MALDIVES. PHONE: + (960) 332 6822 FAX: + (960) 333 2835 E-MAIL: design.development@mtcc.com.mv</small>	PROJECT TITLE MID HOSPITAL PROJECT ACCOMMODATION BUILDING	CLIENT & ADDRESS MINISTRY OF HEALTH	DESIGN ARCHITECT: SURVEYING, DESIGN AND DEVELOPMENT SECTION				REV	DESCRIPTION	DATE	APPR	SHEET IDENTIFICATION NUMBER A3.01 SHEET TITLE 10
	DRAWING TITLE AS GIVEN	PROJECT LOCATION	ENGINEER: AMINATH ZOONA DRAWN BY: HASSAN SHAHULAN	STRUCTURAL CHECKER: IBRAHIM THOAM ARCHITECTURAL CHECKER: IRFAN WAHEED CHECKED BY: AMINATH SAMAHA	PAPER A3 SCALE AS GVN DATE 10-05-2020						

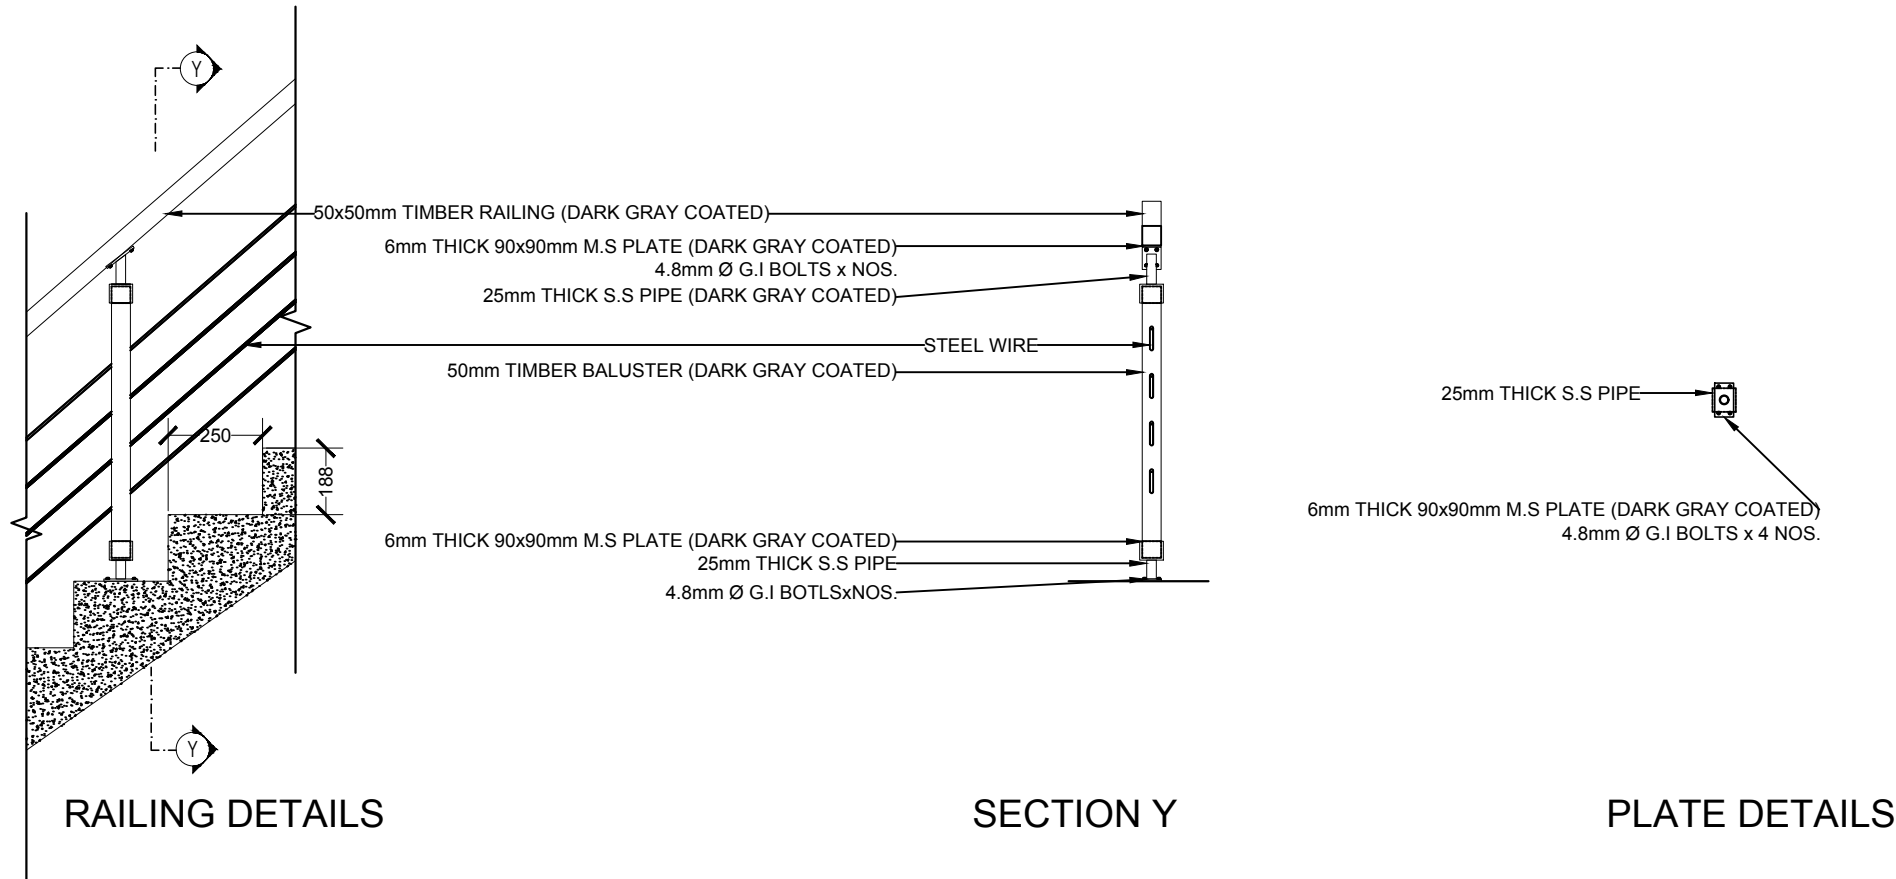

STAIR DETAILS

 


<div> M T C C MALDIVES TRANSPORT & CONTRACTING COMPANY PLC</div> <div><small>SURVEY, DESIGN AND DEVELOPMENT SECTION CONSTRUCTION AND PROJECTS MANAGEMENT DEPARTMENT, MTCC TOWER, BOOBU THAKURUPAANU MAGU, MALE 20181, REPUBLIC OF MALDIVES. PHONE: + (960) 332 6822 FAX: + (960) 333 2835 E-MAIL: design.development@mtcc.com.mv</small></div>	PROJECT TITLE MID HOSPITAL PROJECT ACCOMMODATION BUILDING	CLIENT & ADDRESS MINISTRY OF HEALTH	DESIGN ARCHITECT: SURVEYING, DESIGN AND DEVELOPMENT SECTION				REV	DESCRIPTION	DATE	APPR	SHEET IDENTIFICATION NUMBER A5.02 SHEET TITLE 13
	DRAWING TITLE AS GIVEN	PROJECT LOCATION	ENGINEER:	STRUCTURAL CHECKER: IBRAHIM THOAM							
			ARCHITECT: AMINATH ZOONA	ARCHITECTURAL CHECKER: IRFAN WAHEED	PAPER A3	SCALE AS GVN					
			DRAWN BY: HASSAN SHAHULAN	CHECKED BY: AMINATH SAMAHA	DATE 10-05-2020						




FRONT ELEVATION

SCALE 1:50
0 0.25 0.5 1 2 METERS

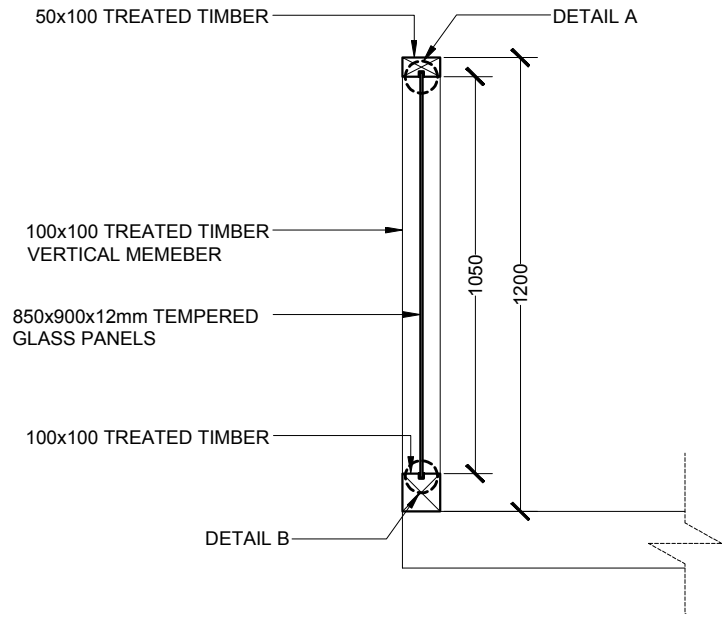


SECTION X

SCALE 1:20
0 0.1 0.2 0.4 0.8 METERS

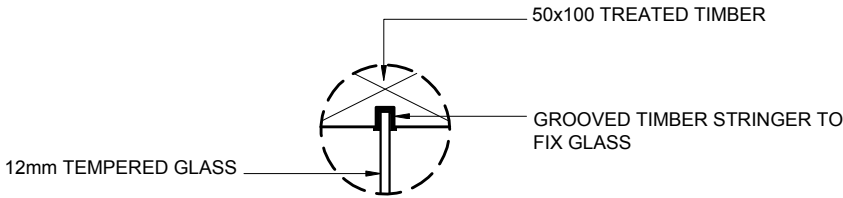

DETAIL A


SCALE 1:5
0 0.025 0.5 0.1 0.2 METERS

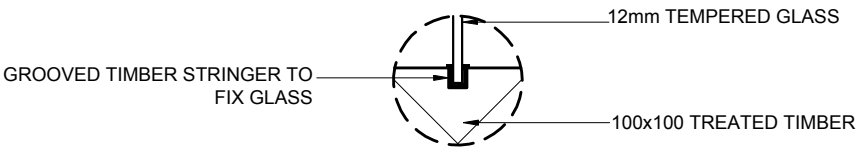


DETAIL B


SCALE 1:5
0 0.025 0.5 0.1 0.2 METERS

TIMBER AND GLASS RAILING DETAILS

 MTCC MALDIVES TRANSPORT & CONTRACTING COMPANY PLC <small>SURVEY, DESIGN AND DEVELOPMENT SECTION CONSTRUCTION AND PROJECTS MANAGEMENT DEPARTMENT MTCG TOWER, BOOJU THAKURUPAANU MAGU, MALE 20181, REPUBLIC OF MALDIVES. PHONE: + (960) 332 6822 FAX: + (960) 333 2835 E-MAIL: design.development@mtcc.com.mv</small>	PROJECT TITLE MID HOSPITAL PROJECT ACCOMMODATION BUILDING	CLIENT & ADDRESS MINISTRY OF HEALTH	DESIGN ARCHITECT: SURVEYING, DESIGN AND DEVELOPMENT SECTION				REV	DESCRIPTION	DATE	APPR	SHEET IDENTIFICATION NUMBER A5.03 SHEET TITLE 14
	DRAWING TITLE AS GIVEN	PROJECT LOCATION	ENGINEER: AMINATH ZOONA	STRUCTURAL CHECKER: IBRAHIM THOAM							
			ARCHITECT: AMINATH ZOONA	ARCHITECTURAL CHECKER: IRFAN WAHEED	PAPER A3	SCALE AS GVN					
			DRAWN BY: HASSAN SHAHULAN	CHECKED BY: AMINATH SAMAHA	DATE 10-05-2020						

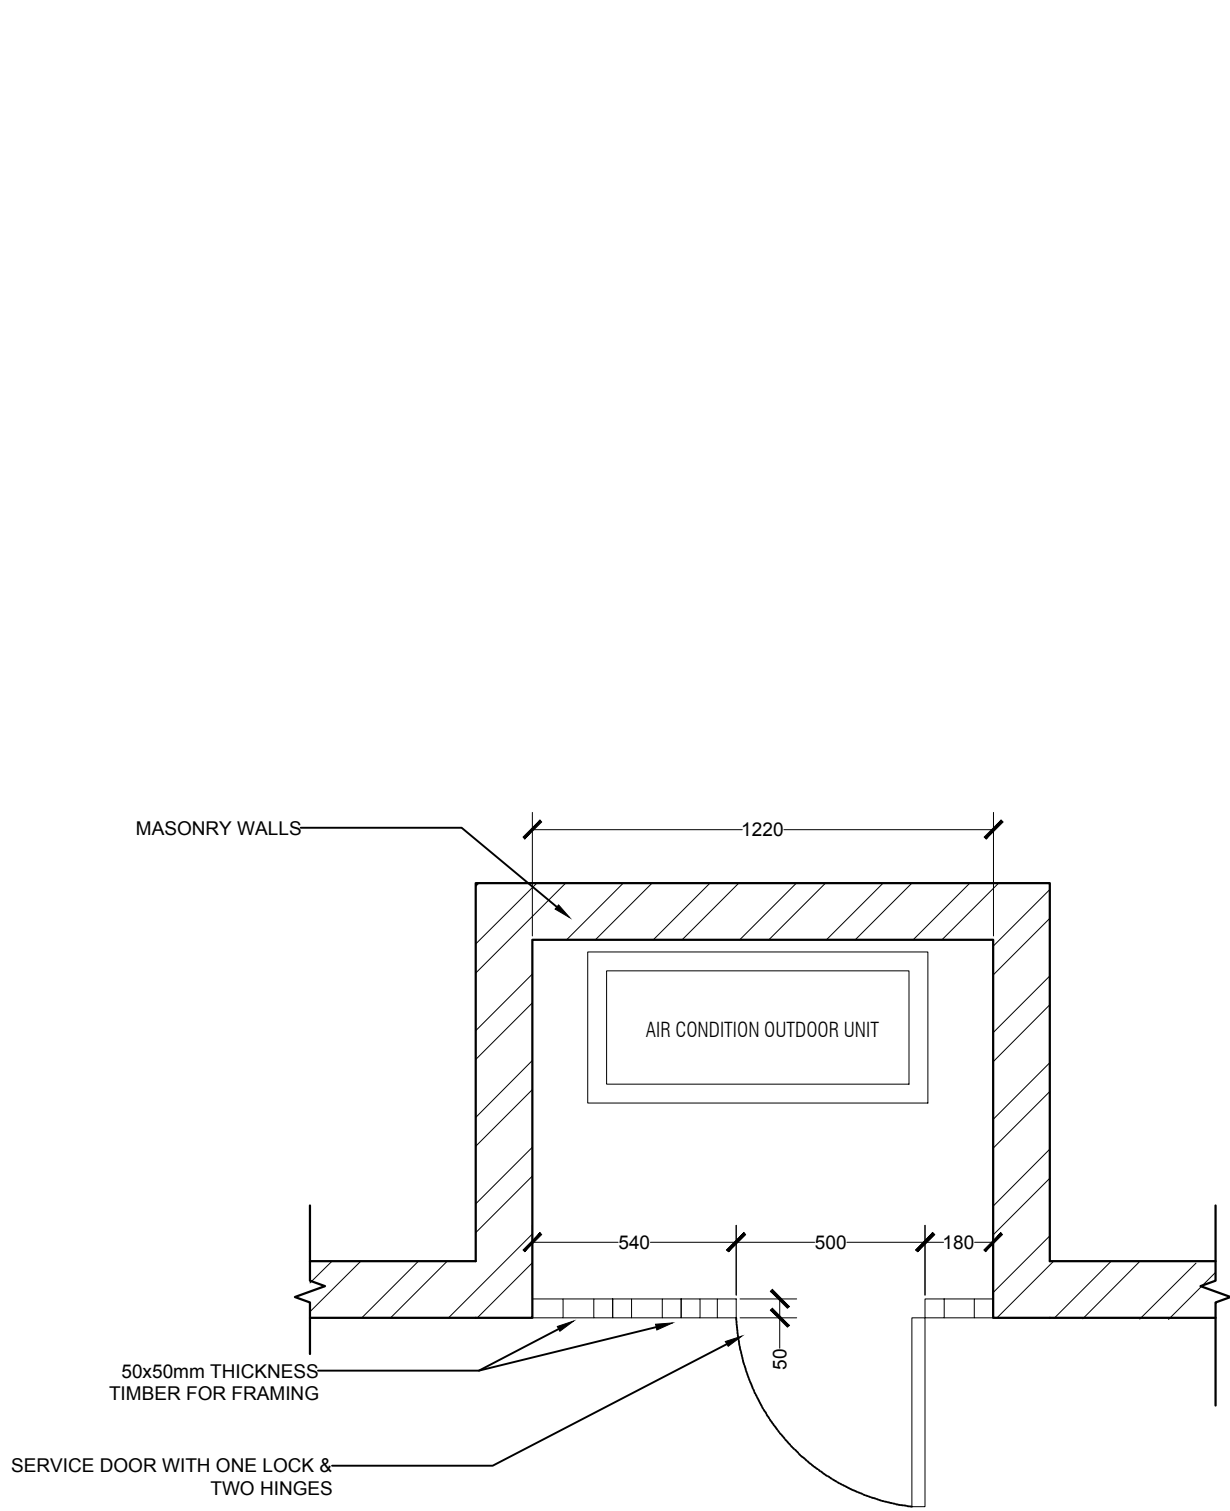


PLAN VIEW

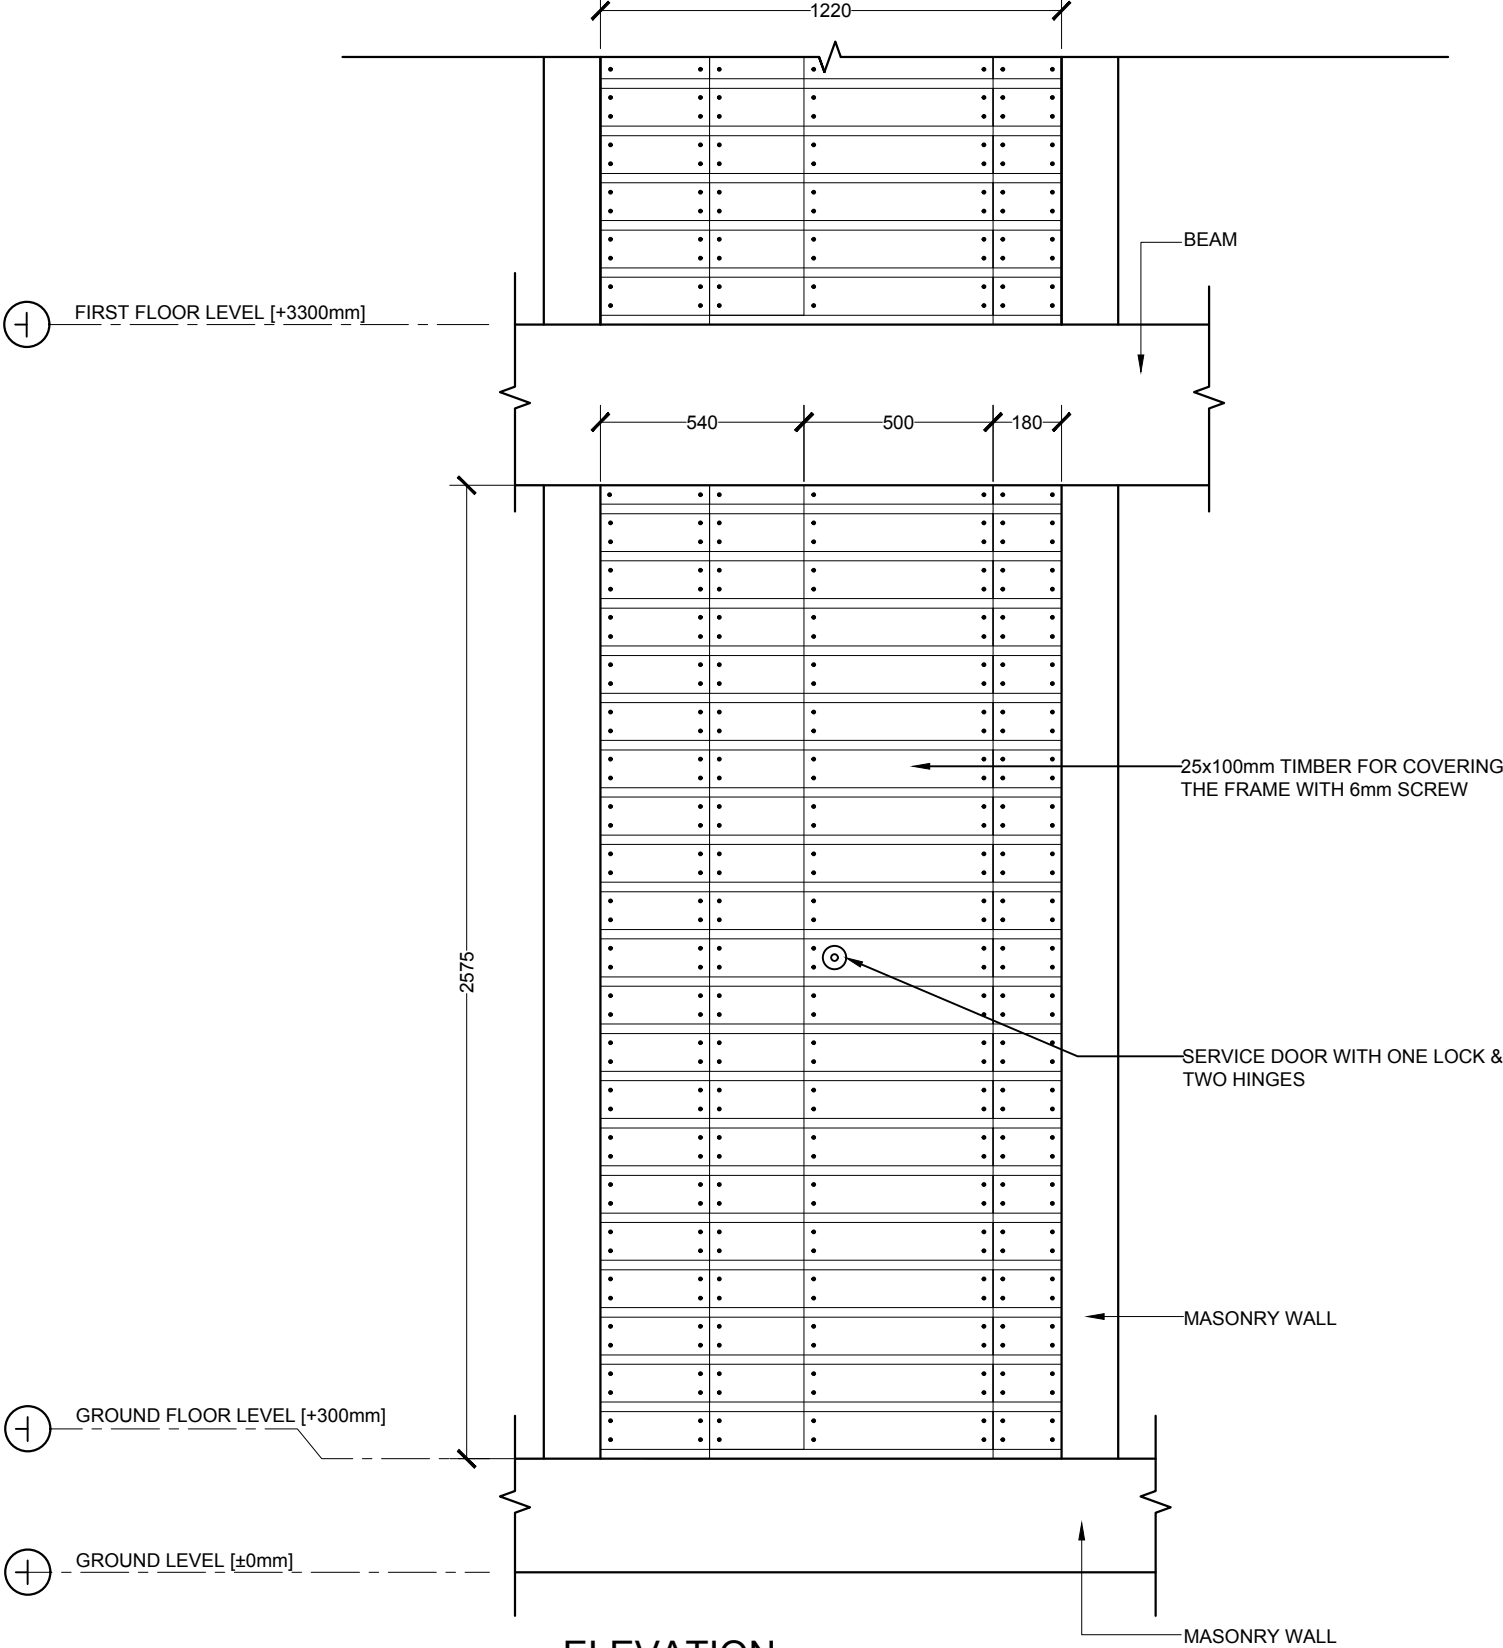


ELEVATION

TYPICAL SERVICE DUCT COVERING DETAILS

SCALE 1:20
0 0.1 0.2 0.4 0.8 METERS


 MTCC MALDIVES TRANSPORT & CONTRACTING COMPANY PLC <small>SURVEY, DESIGN AND DEVELOPMENT SECTION CONSTRUCTION AND PROJECTS MANAGEMENT DEPARTMENT MTCC TOWER, BOOBU THAKURUPAANU MAGU, MALE 20181, REPUBLIC OF MALDIVES. PHONE: + (960) 332 6822 FAX: + (960) 333 2835 E-MAIL: design.development@mtcc.com.mv</small>	PROJECT TITLE MID HOSPITAL PROJECT ACCOMMODATION BUILDING	CLIENT & ADDRESS MINISTRY OF HEALTH	DESIGN ARCHITECT: SURVEYING, DESIGN AND DEVELOPMENT SECTION		REV	DESCRIPTION	DATE	APPR	SHEET IDENTIFICATION NUMBER A5.04
	DRAWING TITLE AS GIVEN	PROJECT LOCATION	ENGINEER: AMINATH ZOONA DRAWN BY: HASSAN SHAHULAN	STRUCTURAL CHECKER: IBRAHIM THOAM ARCHITECTURAL CHECKER: IRFAN WAHEED CHECKED BY: AMINATH SAMAHA PAPER A3 SCALE AS GVN DATE 10-05-2020					

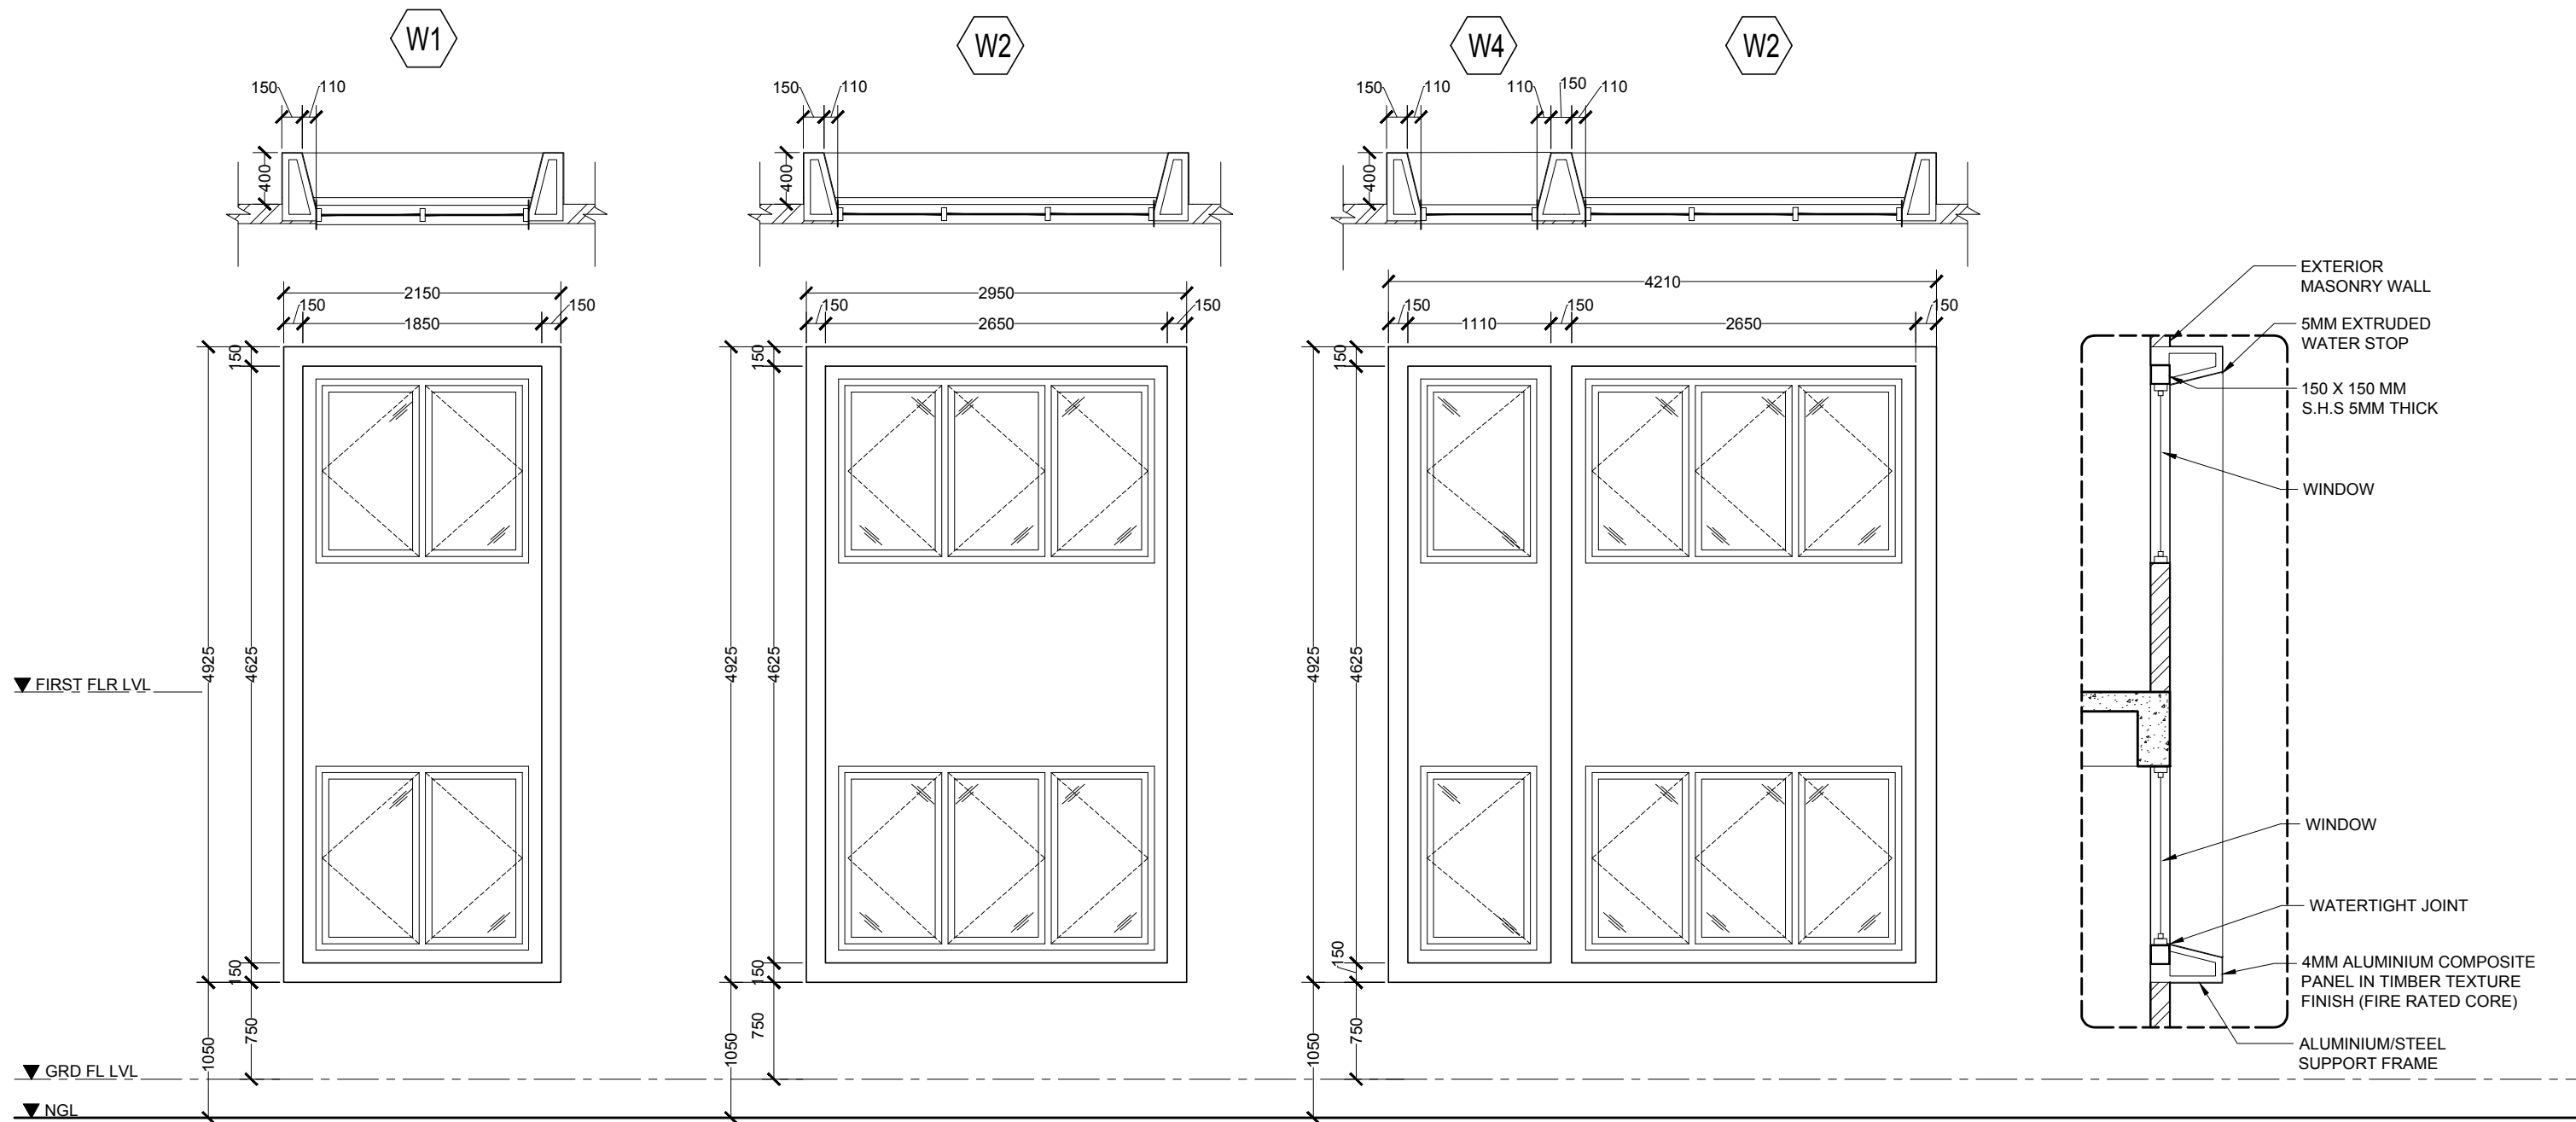


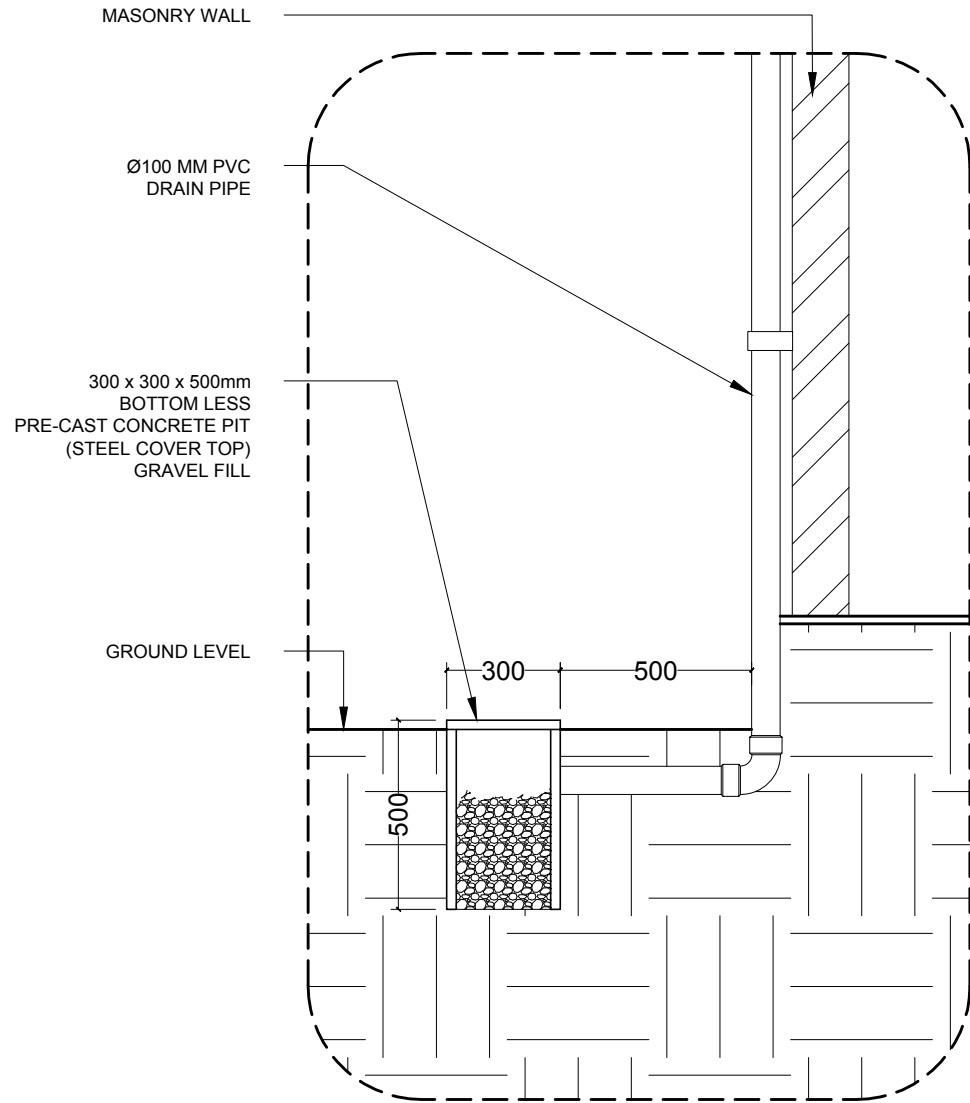
ELEVATION VIEWS

TYPICAL SECTION VIEW


WINDOW SHADING DETAIL

 


 M T C C MALDIVES TRANSPORT & CONTRACTING COMPANY PLC <small>SURVEY, DESIGN AND DEVELOPMENT SECTION CONSTRUCTION AND PROJECTS MANAGEMENT DEPARTMENT MTCG TOWER, BOOJU THAKURUPAANI MAGU, MALE 20181, REPUBLIC OF MALDIVES. PHONE: + (960) 332 6822 FAX: + (960) 333 2835 E-MAIL: design.development@mtrcc.com.mv</small>	PROJECT TITLE MID HOSPITAL PROJECT ACCOMMODATION BUILDING	CLIENT & ADDRESS MINISTRY OF HEALTH	DESIGN ARCHITECT: SURVEYING, DESIGN AND DEVELOPMENT SECTION				REV	DESCRIPTION	DATE	APPR	SHEET IDENTIFICATION NUMBER A5.05 SHEET TITLE 16
	DRAWING TITLE AS GIVEN	PROJECT LOCATION	ENGINEER: AMINATH ZOONA	STRUCTURAL CHECKER: IBRAHIM THOAM	ARCHITECTURAL CHECKER: IRFAN WAHEED	PAPER A3	SCALE AS GVN				
			DRAWN BY: HASSAN SHAHULAN	CHECKED BY: AMINATH SAMAHA	DATE 10-05-2020						




DETAIL 1
DRAINAGE DETAIL

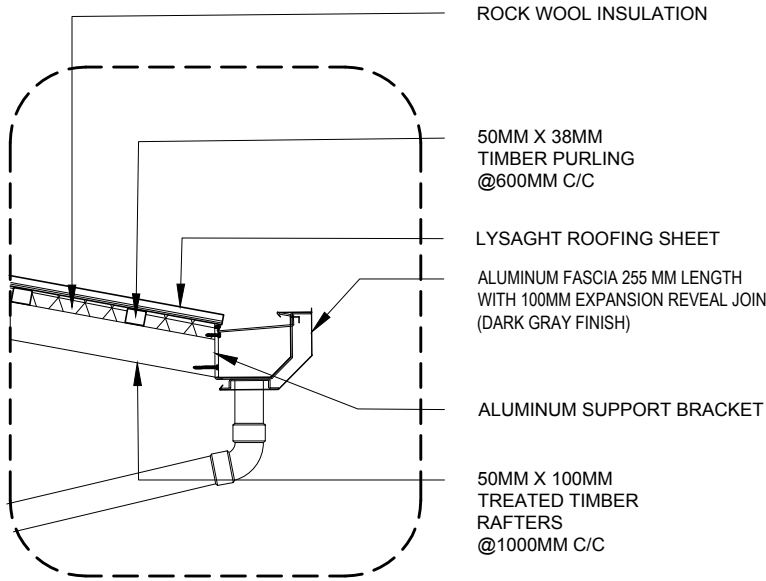

DETAIL 2
GUTTER DETAIL

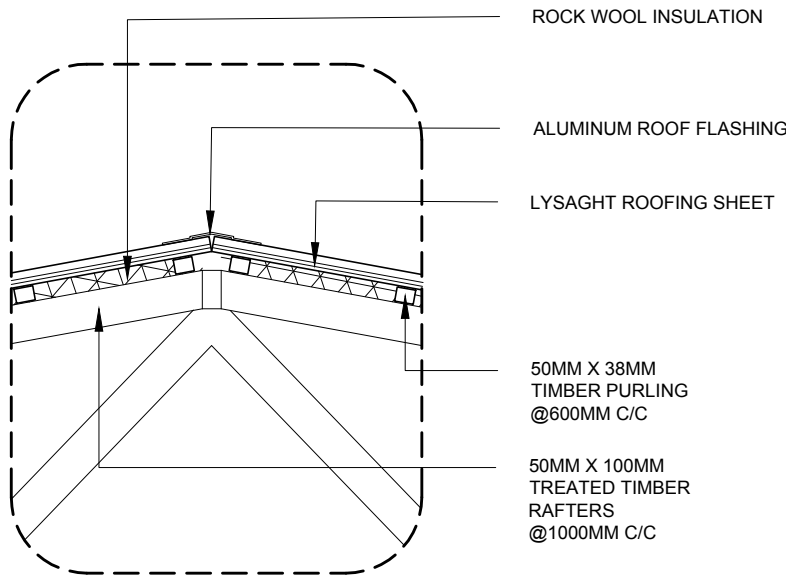


DETAIL 3
ROOF DETAIL






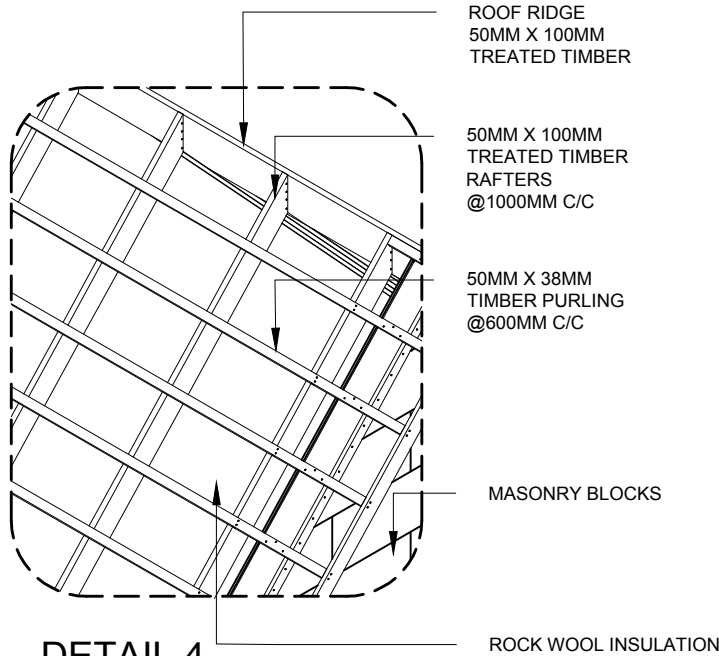


DETAIL 4
ROOF FRAMING DETAIL
[ISOMETRIC VIEW]


DETAILS

SCALE 1:20
0 0.1 0.2 0.4 0.8 METERS


 MTCC MALDIVES TRANSPORT & CONTRACTING COMPANY PLC <small>SURVEY, DESIGN AND DEVELOPMENT SECTION CONSTRUCTION AND PROJECTS MANAGEMENT DEPARTMENT MTCG TOWER, BOOJU THAKURUPAANI MAGU, MALE 20181, REPUBLIC OF MALDIVES. PHONE: + (960) 332 6822 FAX: + (960) 333 2835 E-MAIL: design.development@mtcc.com.mv</small>	PROJECT TITLE MID HOSPITAL PROJECT ACCOMMODATION BUILDING	CLIENT & ADDRESS MINISTRY OF HEALTH	DESIGN ARCHITECT: SURVEYING, DESIGN AND DEVELOPMENT SECTION				REV	DESCRIPTION	DATE	APPR	SHEET IDENTIFICATION NUMBER A5.06 SHEET TITLE 17
	DRAWING TITLE AS GIVEN	PROJECT LOCATION	ENGINEER:	STRUCTURAL CHECKER: IBRAHIM THOAM							
			ARCHITECT: AMINATH ZOONA	ARCHITECTURAL CHECKER: IRFAN WAHEED	PAPER A3	SCALE AS GVN					
			DRAWN BY: HASSAN SHAHULAN	CHECKED BY: AMINATH SAMAHA	DATE 10-05-2020						

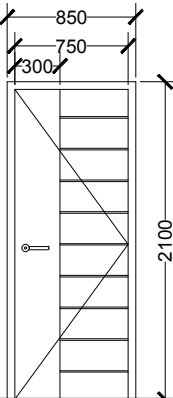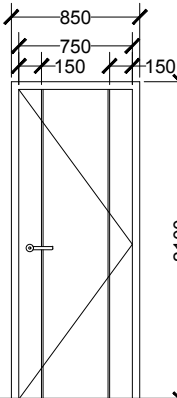
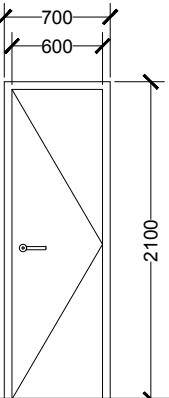
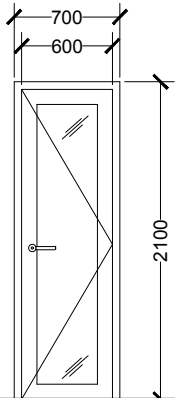
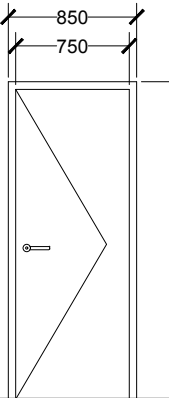
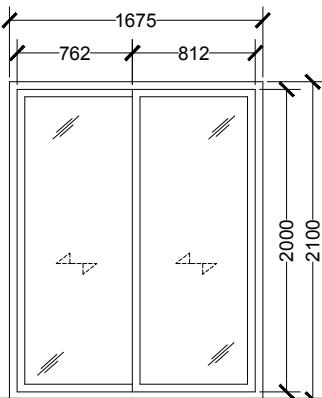
LABEL	D1	D2	D3	D4	D5	SD
						
▼ FFL						
DESCRIPTION	MAIN DOOR 1	BEDROOM DOOR	TOILET / LAUNDRY DOOR	GLASS DOOR	STORAGE DOOR	GLASS DOOR
DOOR FRAME	TIMBER (TREATED PINE)	TIMBER (TREATED PINE)	TIMBER (TREATED PINE)	POWDER COATED ALUMINUM FRAME IN BLACK	TIMBER (TREATED PINE)	POWDER COATED ALUMINUM FRAME IN BLACK
DOOR PANEL	TIMBER (750 x 2100 x 40MM THK)	TIMBER (750 x 2100 x 40MM THK)	TIMBER (600 x 2100 x 40MM THK)	GLASS DOOR PANEL WITH ALUMINUM FRAME	TIMBER (600 x 2100 x 40MM THK)	GLASS DOOR PANEL WITH ALUMINUM FRAME
HARDWARE	CONCEALED DOOR CLOSER, SS HINGES AND HANDLES	SS HINGES AND HANDLES	SS HINGES AND HANDLES	SS HINGES AND HANDLES	SS HINGES AND HANDLES	SLIDING DOOR RAILING, HANDLE AND LOCKSET
COMMENTS	300mm SOLID TIMBER PANEL AND 10mm GROVE @ EVERY 210mm	10mm GROVE @ 150mm FROM DOOR EDGE FROM BOTH SIDES	-	REFLECTIVE GLASS	-	REFLECTIVE GLASS
LOCATION(S)	ENTRANCE	BEDROOM DOORS	TOILETS, LAUNDRY.	BALCONY DOOR	STORAGE,	BALCONY DOOR
NO(S)	8	12	16	3	8	4

DOOR WINDOW SCHEDULE

 


- IMPORTANT NOTES:
- FG - FIXED GLASS
 - ALL MEASUREMENTS TO BE CHECKED AND VERIFIED ON SITE BEFORE FABRICATION.
 - EXTERNAL UNITS COMPLY WITH THE FOLLOWING WEATHER CONDITIONS:
 - WIND: 200KG/SQM
 - WATER TIGHTNESS: 25KG/SQM
 - ALL EXTERNAL FRAMES/ WALL JOINTS MUST BE SEALED WITH ANTI-FUNGAL EXTERIOR GRADE SILICON SEALANT
 - DOOR SWINGS INDICATED ON FLOOR PLANS
 - DOOR KNOBS SHALL BE 900MM ABOVE FINISHED FLOOR LEVEL


<div> MTCC MALDIVES TRANSPORT & CONTRACTING COMPANY PLC</div> <div><small>SURVEY, DESIGN AND DEVELOPMENT SECTION CONSTRUCTION AND PROJECTS MANAGEMENT DEPARTMENT, MTCG TOWER, BOOBU THAKURUPAANI MAGU, MALE 20181, REPUBLIC OF MALDIVES. PHONE: + (960) 332 6822 FAX: + (960) 333 2835 E-MAIL: design.development@mtcc.com.mv</small></div>	PROJECT TITLE MID HOSPITAL PROJECT ACCOMMODATION BUILDING	CLIENT & ADDRESS MINISTRY OF HEALTH	DESIGN ARCHITECT: SURVEYING, DESIGN AND DEVELOPMENT SECTION				REV	DESCRIPTION	DATE	APPR	SHEET IDENTIFICATION NUMBER A6.01 SHEET TITLE 18
	DRAWING TITLE AS GIVEN	PROJECT LOCATION	ENGINEER:	STRUCTURAL CHECKER: IBRAHIM THOAM							
			ARCHITECT: AMINATH ZOONA	ARCHITECTURAL CHECKER: IRFAN WAHEED	PAPER A3	SCALE AS GVN					
			DRAWN BY: HASSAN SHAHULAN	CHECKED BY: AMINATH SAMAHA	DATE 10-05-2020						

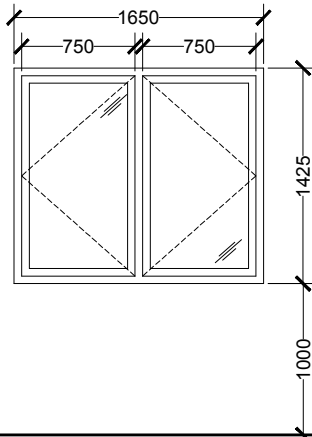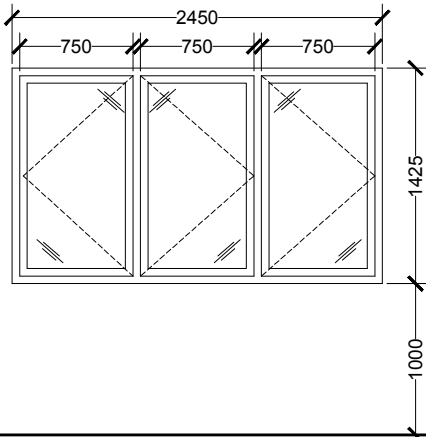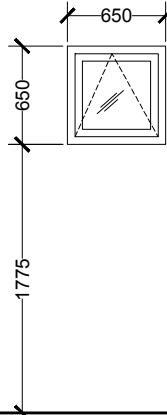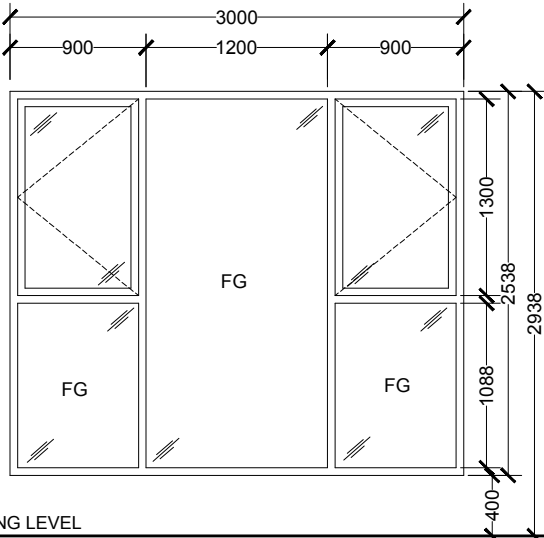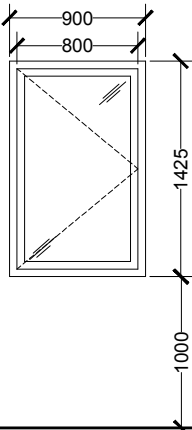
LABEL	W1	W2	V1	W3	W4
					
DESCRIPTION	DOUBLE PANEL WINDOW	TRIPLE PANEL WINDOW	TOP HUNG DOOR	SWING WINDOW WITH FIXED GLASS	ONE PANEL WINDOW
DOOR FRAME	POWDER COATED ALUMINUM FRAME IN BLACK	POWDER COATED ALUMINUM FRAME IN BLACK	POWDER COATED ALUMINUM FRAME IN BLACK	POWDER COATED ALUMINIUM	POWDER COATED ALUMINIUM
DOOR PANEL	GLASS DOOR PANEL WITH ALUMINUM FRAME	GLASS DOOR PANEL WITH ALUMINUM FRAME	GLASS DOOR PANEL WITH ALUMINUM FRAME	8mm REFLECTIVE GLASS	8mm REFLECTIVE GLASS
HARDWARE	PUSH OUT WINDOW HARDWARE, HANDLE AND LOCKSET	PUSH OUT WINDOW HARDWARE, HANDLE AND LOCKSET	TOP HUNG HINGE, HANDLE AND LOCKSET	PUSH OUT WINDOW HARDWARE	PUSH OUT WINDOW HARDWARE
COMMENTS	REFLECTIVE GLASS	REFLECTIVE GLASS	REFLECTIVE GLASS	FIXED GLASS ON THE CENTER PANEL	FIXED GLASS ON THE CENTER PANEL
LOCATION(S)	BEDROOM	LIVING ROOM, KITCHEN	TOILET	STAIRCASE	LAUNDRY ROOM
NO(S)	20	16	12	2	4

DOOR WINDOW SCHEDULE

 


- IMPORTANT NOTES:
- FG - FIXED GLASS
 - ALL MEASUREMENTS TO BE CHECKED AND VERIFIED ON SITE BEFORE FABRICATION.
 - EXTERNAL UNITS COMPLY WITH THE FOLLOWING WEATHER CONDITIONS:
 - WIND: 200KG/SQM
 - WATER TIGHTNESS: 25KG/SQM
 - ALL EXTERNAL FRAMES/ WALL JOINTS MUST BE SEALED WITH ANTI-FUNGAL EXTERIOR GRADE SILICON SEALANT
 - DOOR SWINGS INDICATED ON FLOOR PLANS
 - DOOR KNOBS SHALL BE 900MM ABOVE FINISHED FLOOR LEVEL


<div><div>MTCC</div><div>MALDIVES TRANSPORT & CONTRACTING COMPANY PLC</div><div><small>SURVEY, DESIGN AND DEVELOPMENT SECTION CONSTRUCTION AND PROJECTS MANAGEMENT DEPARTMENT MTCG TOWER, BOOBU THAKURUPAANI MAGU, MALE 20181, REPUBLIC OF MALDIVES. PHONE: +(960) 332 6822 FAX: +(960) 333 2835 E-MAIL: design.development@mtcc.com.mv</small></div></div>	PROJECT TITLE MID HOSPITAL PROJECT ACCOMMODATION BUILDING	CLIENT & ADDRESS MINISTRY OF HEALTH	DESIGN ARCHITECT: SURVEYING, DESIGN AND DEVELOPMENT SECTION		REV	DESCRIPTION	DATE	APPR	SHEET IDENTIFICATION NUMBER <div>A6.02</div>
	DRAWING TITLE AS GIVEN	PROJECT LOCATION	ENGINEER: AMINATH ZOONA	STRUCTURAL CHECKER: IBRAHIM THOAM					
			ARCHITECT: AMINATH ZOONA	ARCHITECTURAL CHECKER: IRFAN WAHEED	PAPER A3	SCALE AS GVN			SHEET TITLE 19
			DRAWN BY: HASSAN SHAHULAN	CHECKED BY: AMINATH SAMAHA	DATE 10-05-2020				

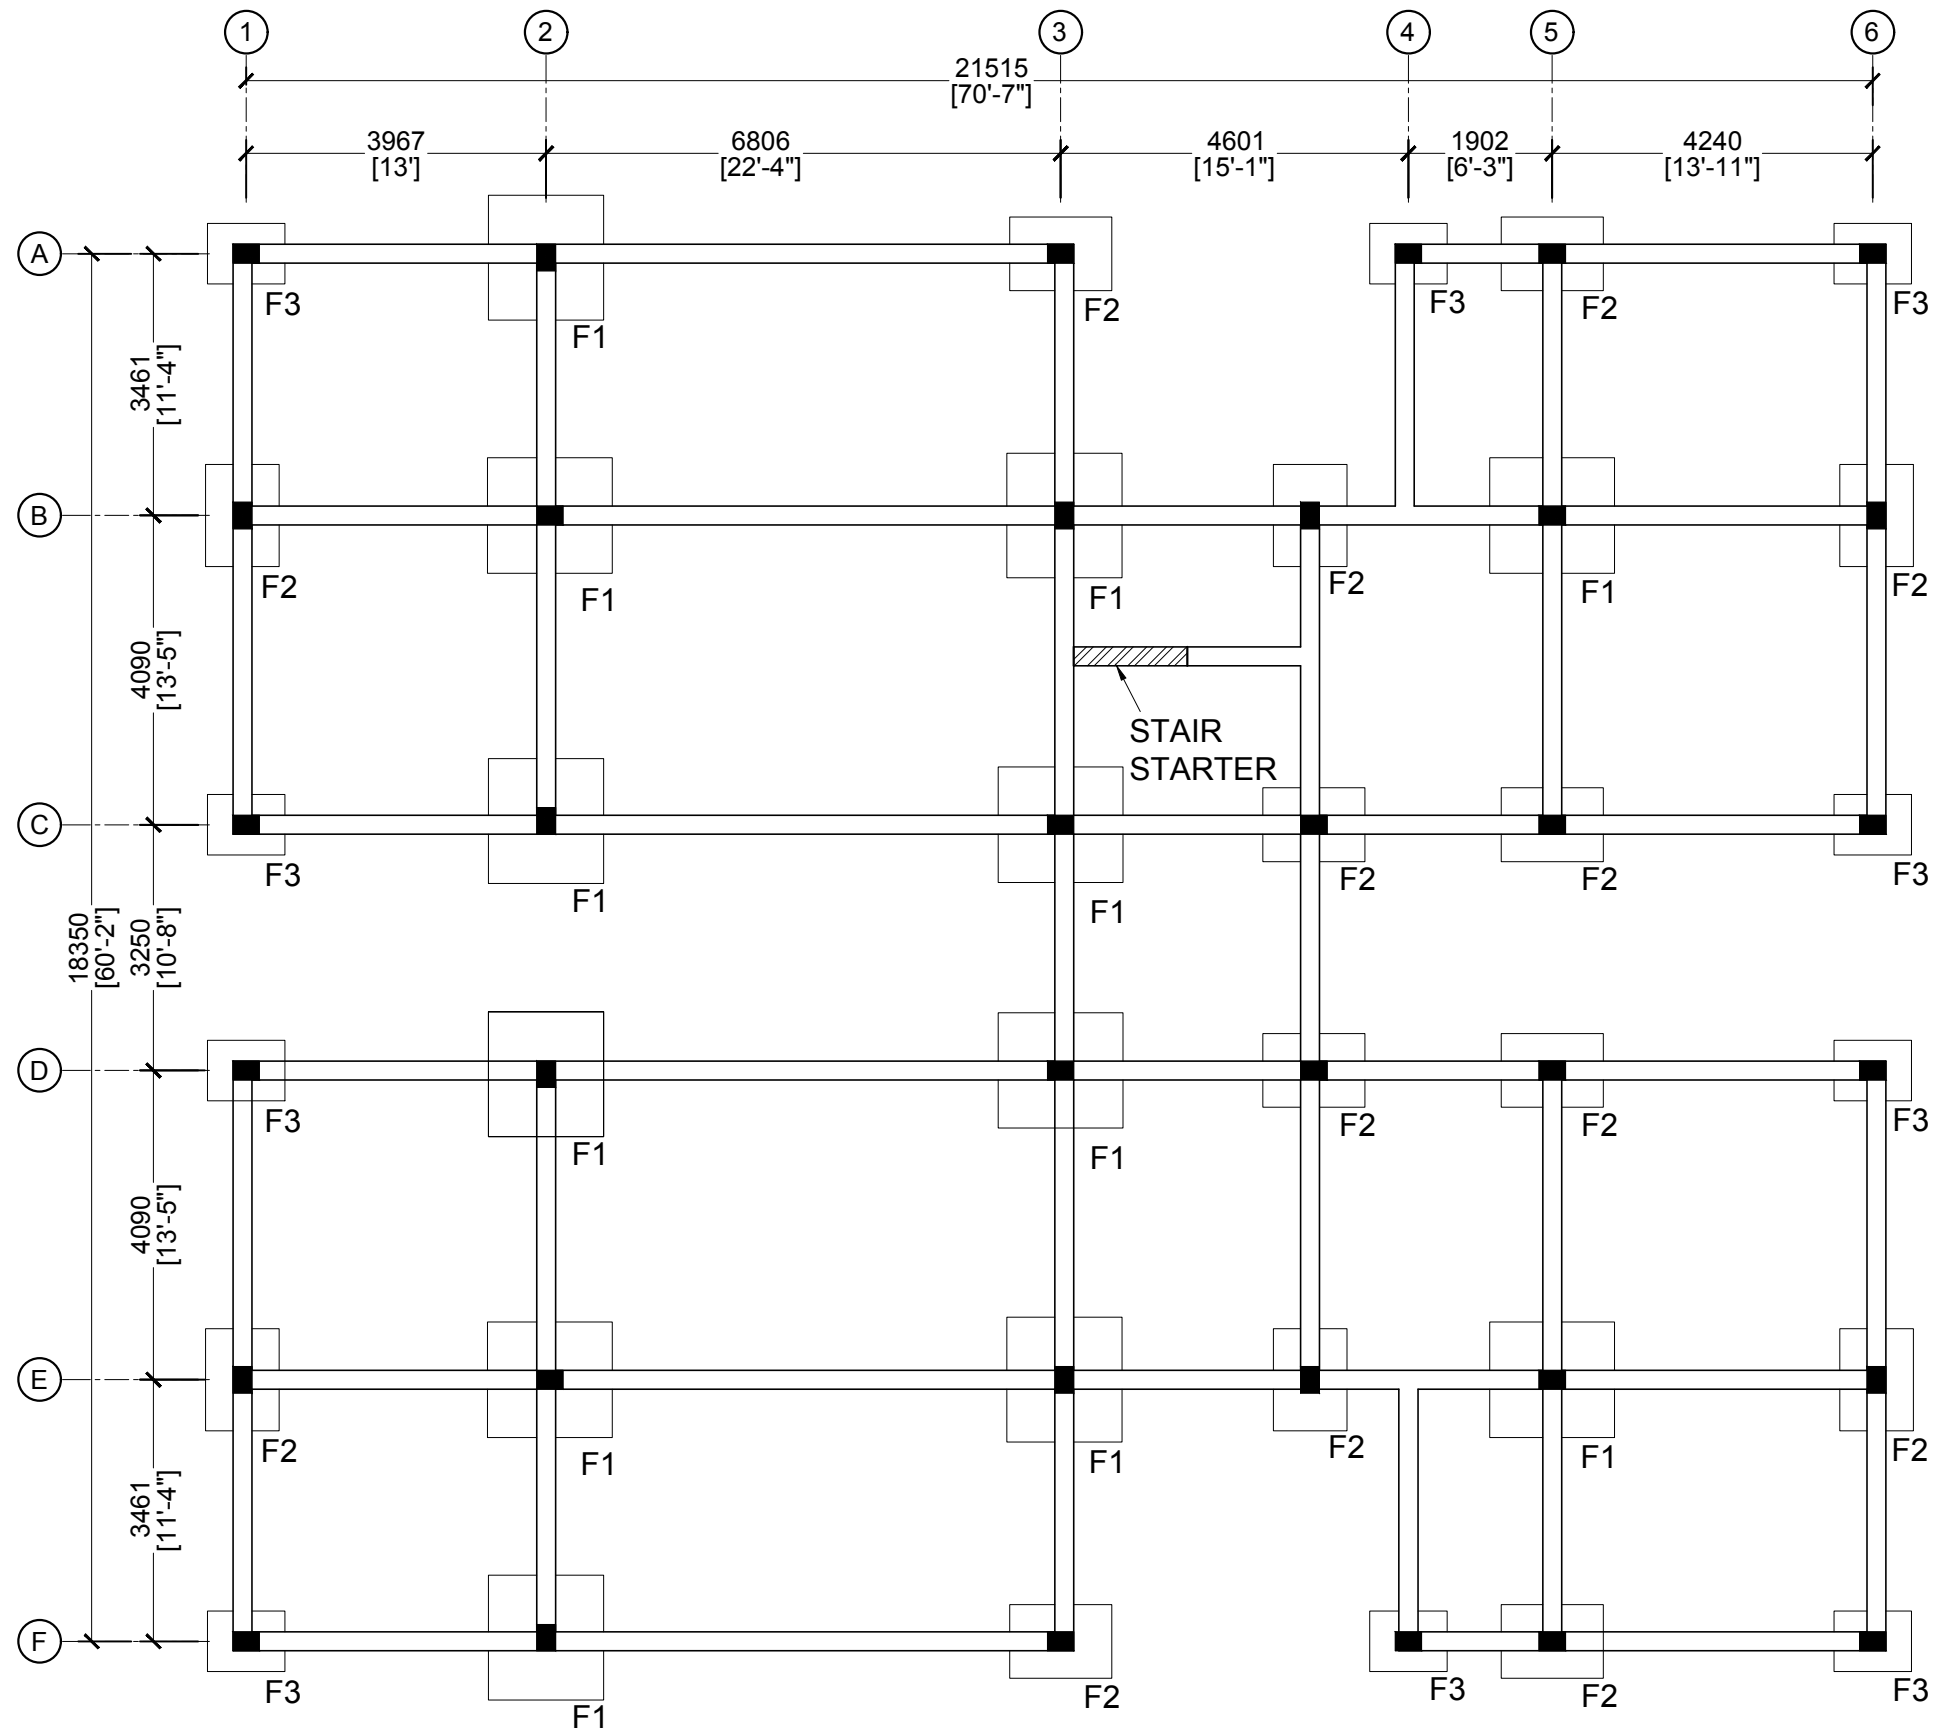

NOTE:

FOUNDATION DEPTH 1000mm
ALL BEAMS ARE TIE BEAMS (250mm x 350mm)


 MTCC MALDIVES TRANSPORT & CONTRACTING COMPANY PLC <small>SURVEY, DESIGN AND DEVELOPMENT SECTION CONSTRUCTION AND PROJECTS MANAGEMENT DEPARTMENT MTCG TOWER, BOOJU THAKURUPAANU MAGU, MALE 20181, REPUBLIC OF MALDIVES. PHONE: + (960) 332 6822 FAX: + (960) 333 2835 E-MAIL: design.development@mtcc.com.mv</small>	PROJECT TITLE MID HOSPITAL PROJECT ACCOMMODATION BUILDING	CLIENT & ADDRESS MINISTRY OF HEALTH	DESIGN ARCHITECT: SURVEYING, DESIGN AND DEVELOPMENT SECTION	REV	DESCRIPTION	DATE	APPR	SHEET IDENTIFICATION NUMBER S1.01 SHEET TITLE 21
	DRAWING TITLE AS GIVEN	PROJECT LOCATION	ENGINEER: ARCHITECT: AMINATH ZOONA DRAWN BY: HASSAN SHAHULAN	STRUCTURAL CHECKER: IBRAHIM THOAM ARCHITECTURAL CHECKER: IRFAN WAHEED CHECKED BY: AMINATH SAMAHA	PAPER A3	SCALE AS GVN	DATE 10-05-2020	

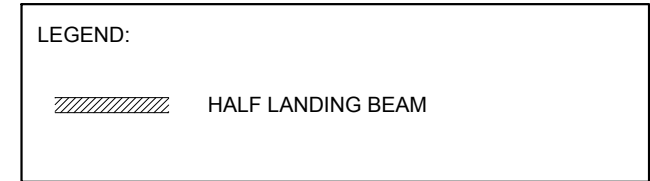


FIRST FLOOR BEAM

SCALE 1:100

0 0.5 1 2 4 METERS

 M T C C MALDIVES TRANSPORT & CONTRACTING COMPANY PLC <small>SURVEY, DESIGN AND DEVELOPMENT SECTION CONSTRUCTION AND PROJECTS MANAGEMENT DEPARTMENT, MTC TOWER, BODU THAKURUFANU MAGU, MALE 20181, REPUBLIC OF MALDIVES. PHONE: +(960) 332 6822 FAX: +(960) 333 2833 E-MAIL: design.development@mtcc.com.mv</small>	PROJECT TITLE MID HOSPITAL PROJECT ACCOMMODATION BUILDING	CLIENT & ADDRESS MINISTRY OF HEALTH	DESIGN ARCHITECT: SURVEYING, DESIGN AND DEVELOPMENT SECTION				REV	DESCRIPTION	DATE	APPR	SHEET IDENTIFICATION NUMBER S1.02 SHEET TITLE 22
	DRAWING TITLE AS GIVEN	PROJECT LOCATION	ENGINEER:	STRUCTURAL CHECKER: IBRAHIM THOAM							
			ARCHITECT: AMINATH ZOONA	ARCHITECTURAL CHECKER: IRFAN WAHEED	PAPER A3	SCALE AS GVN					
			DRAWN BY: HASSAN SHAHULAN	CHECKED BY: AMINATH SAMAHA	DATE 10-05-2020						

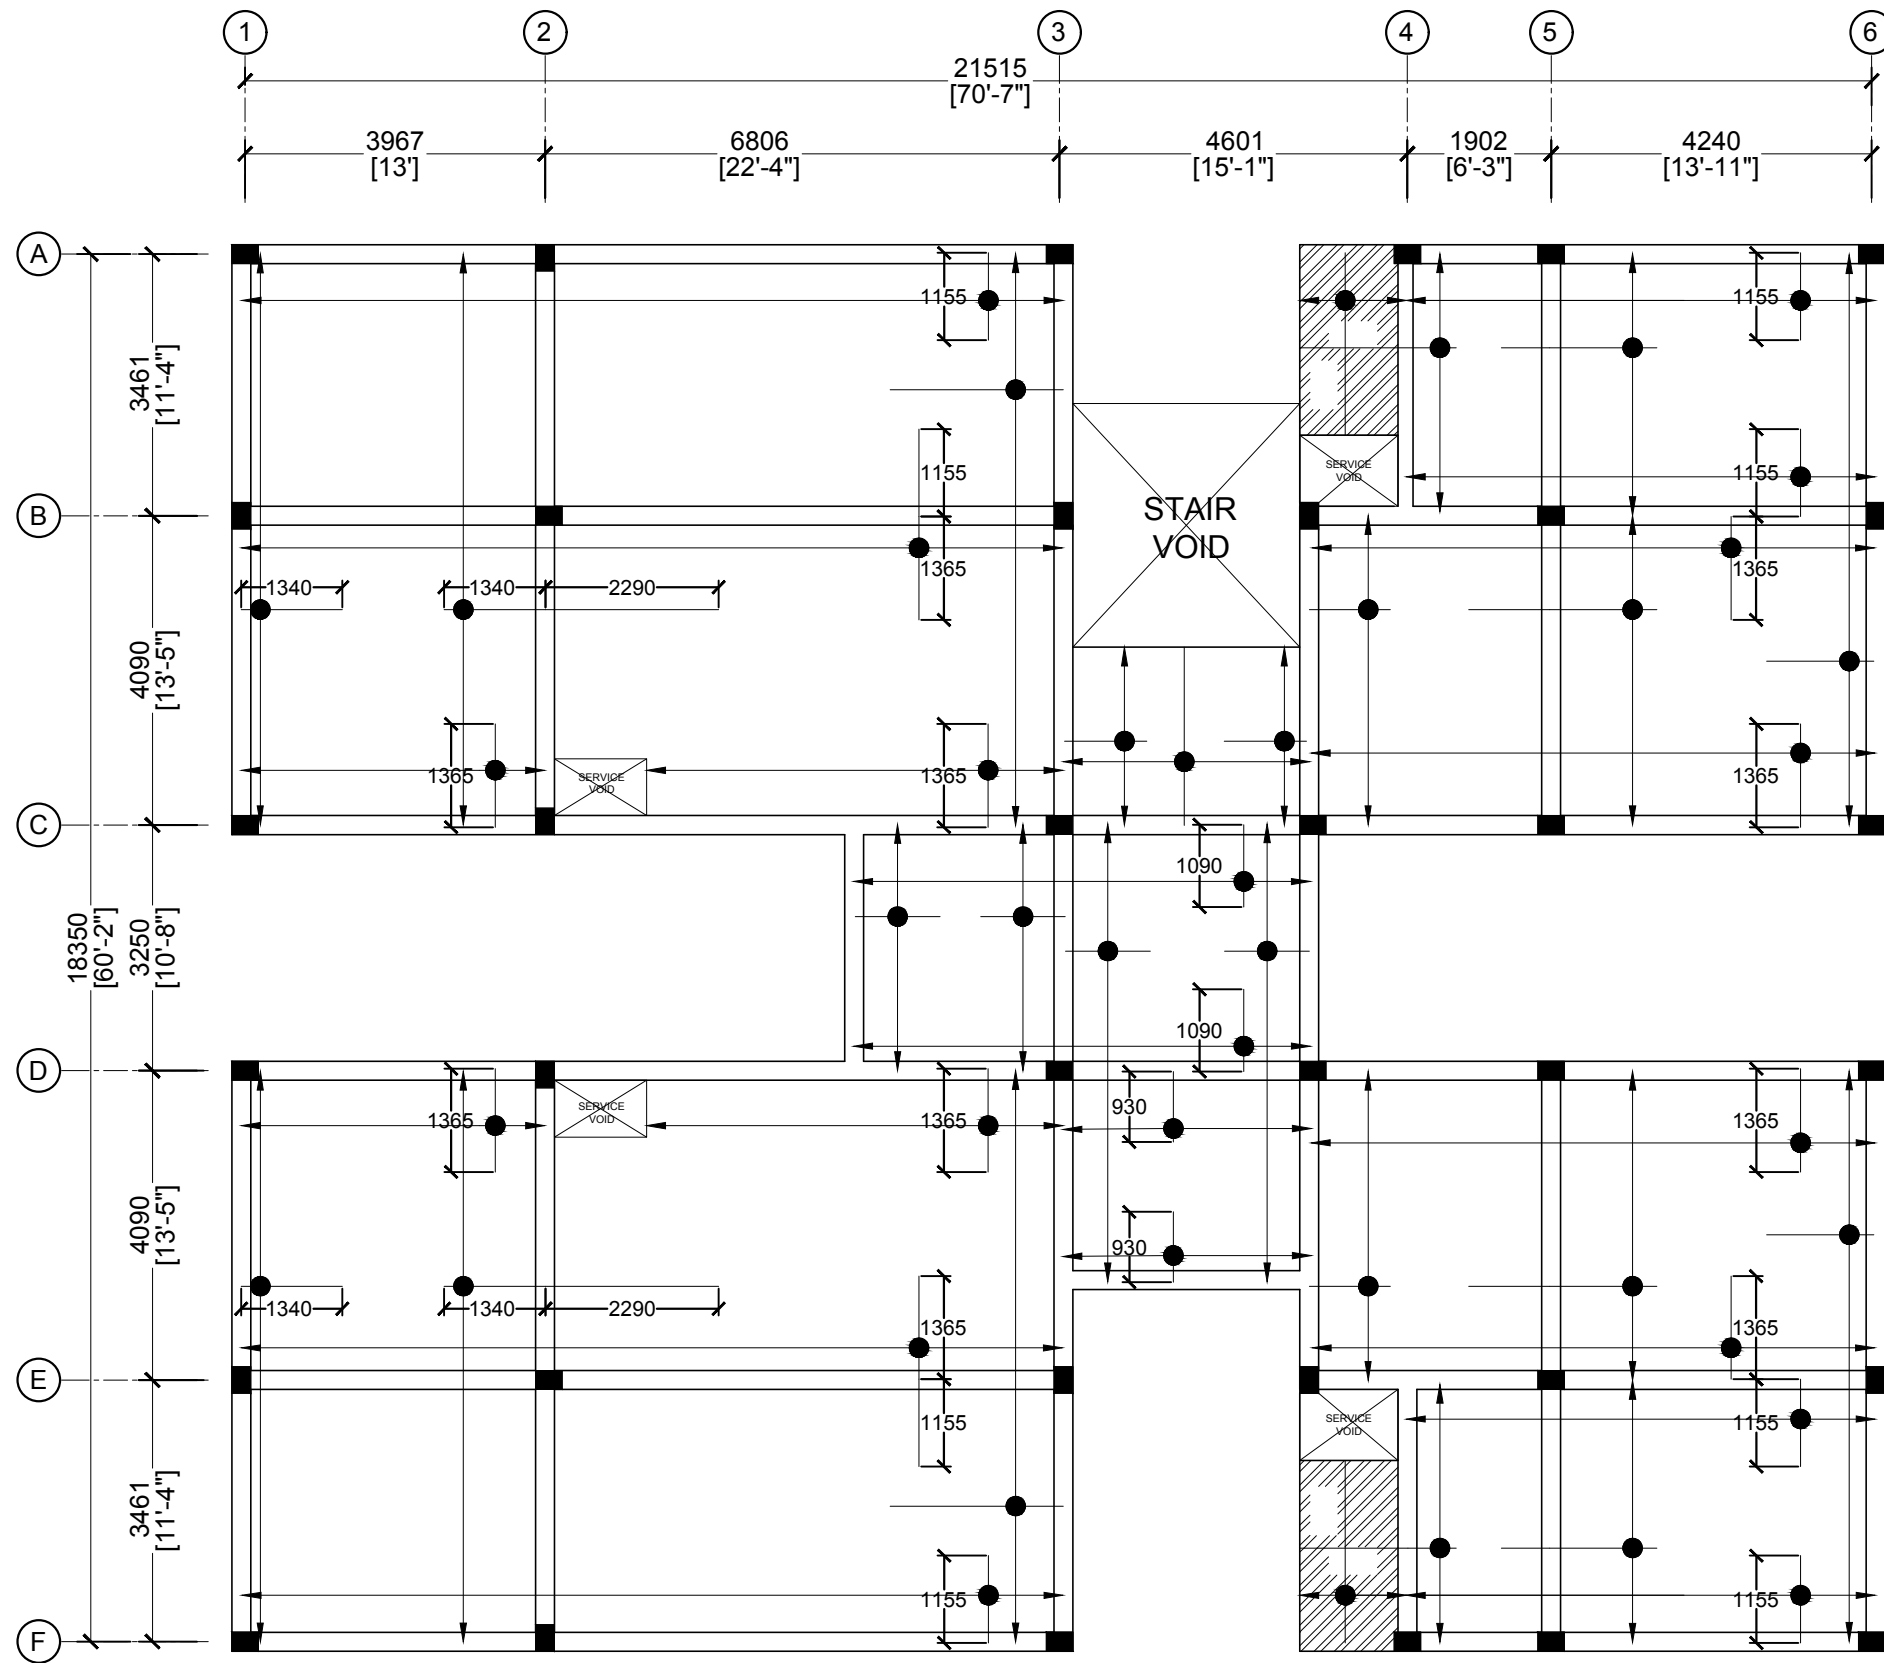

FIRST FLOOR BEAM PLAN

PROJECT TITLE	MID HOSPITAL PROJECT ACCOMMODATION BUILDING
DRAWING TITLE	AS GIVEN





CLIENT & ADDRESS	MINISTRY OF HEALTH
PROJECT LOCATION	

DESIGN ARCHITECT:	SURVEYING, DESIGN AND DEVELOPMENT SECTION
ENGINEER:	STRUCTURAL CHECKER:
ARCHITECT:	IRFAN WAHEED
DRAWN BY:	CHECKED BY:
HASSAN SHAHULAN	AMINATH SAMAHA
PAPER	SCALE
A3	AS GVN
DATE	10-05-2020

REV	DESCRIPTION	DATE	APPR

SHEET IDENTIFICATION NUMBER	S1.03
SHEET TITLE	23

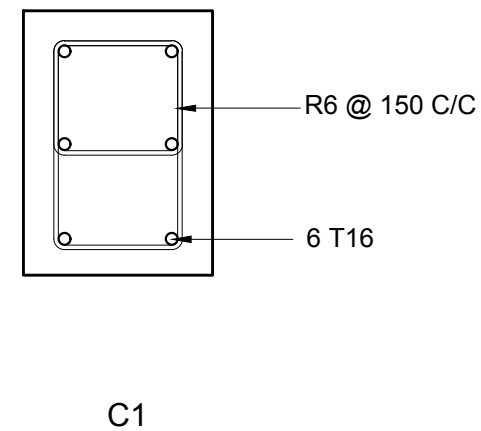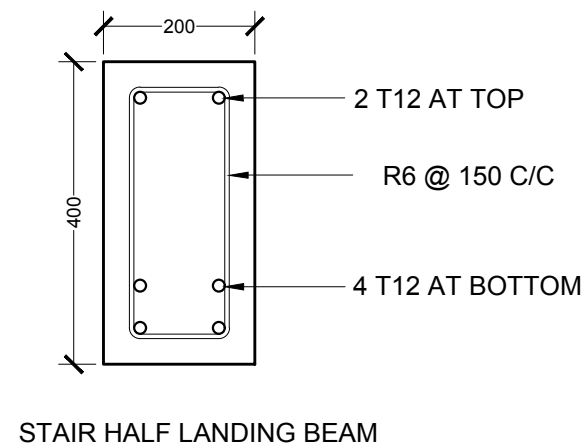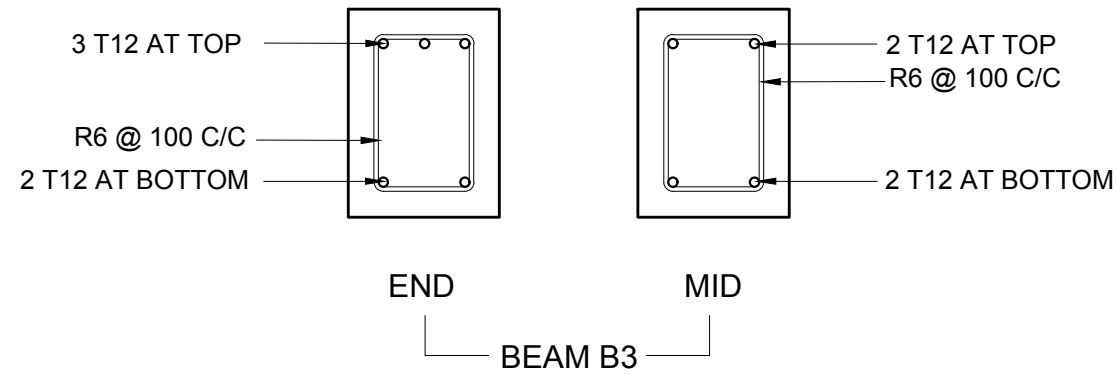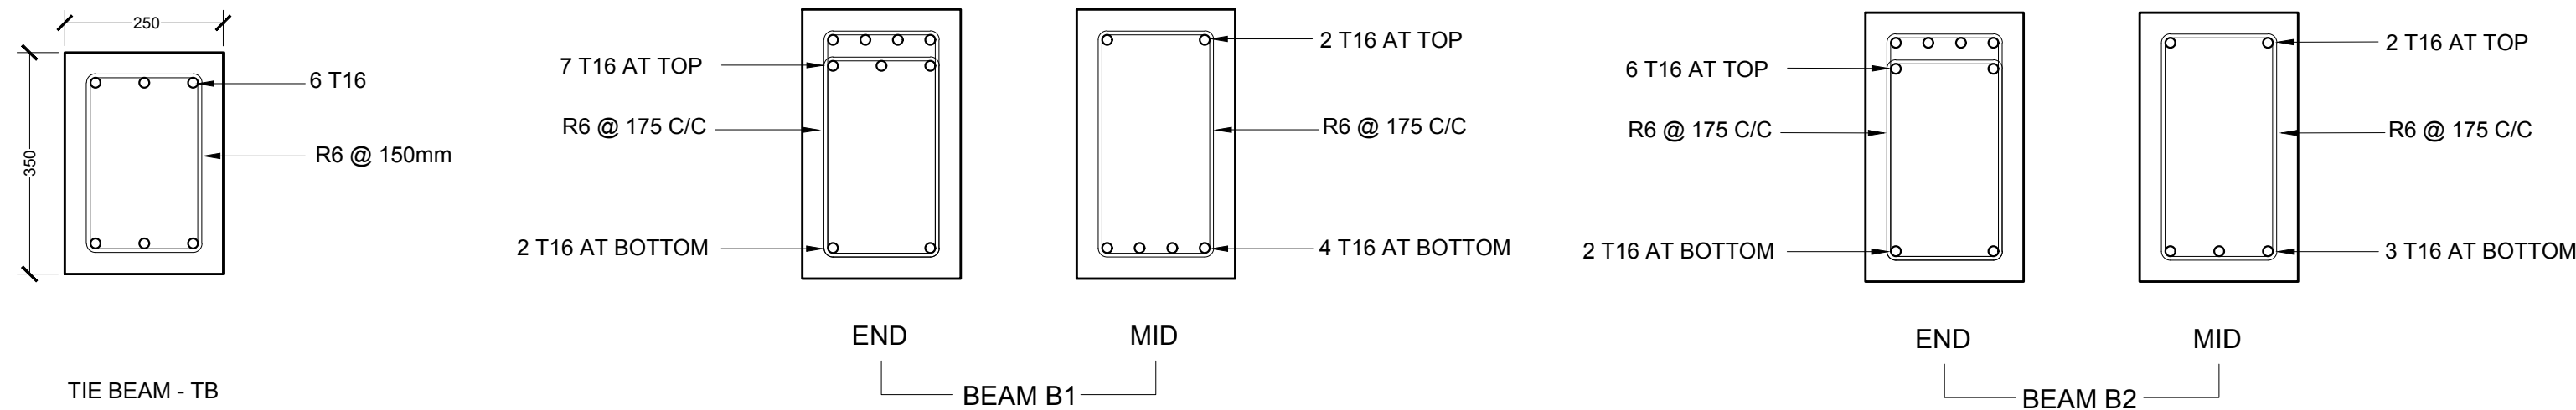


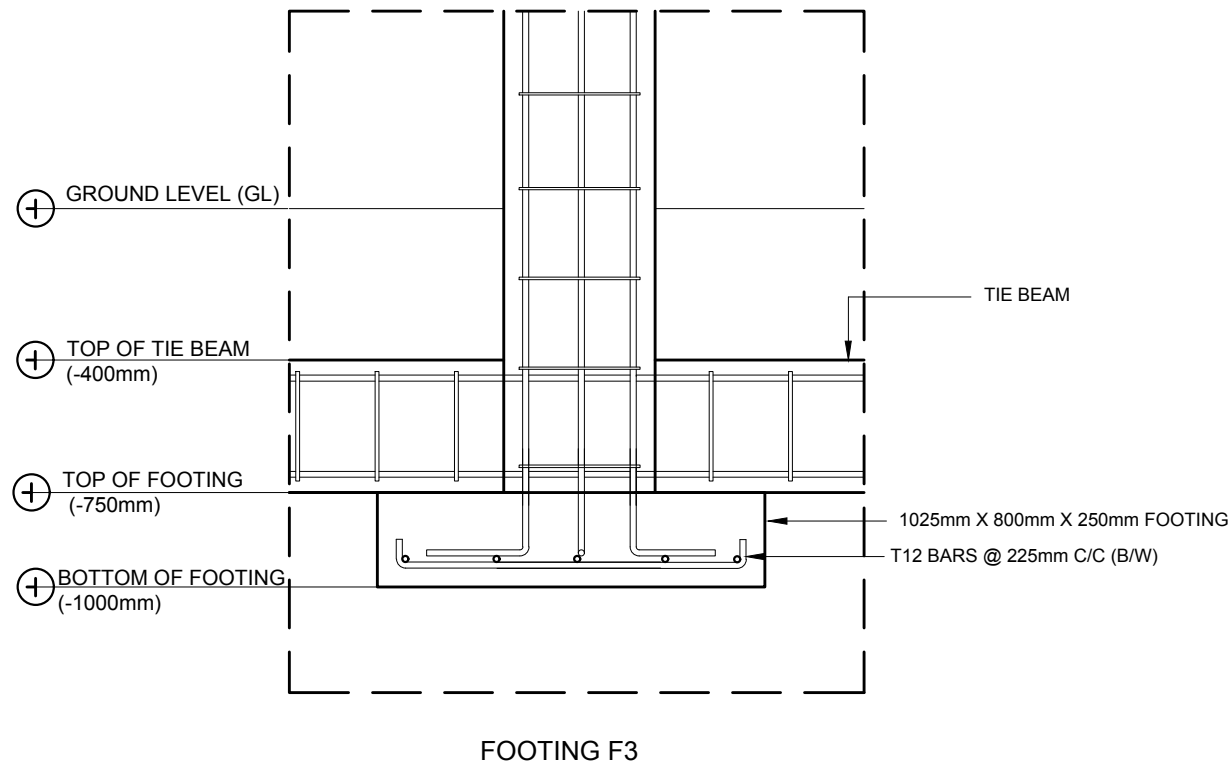
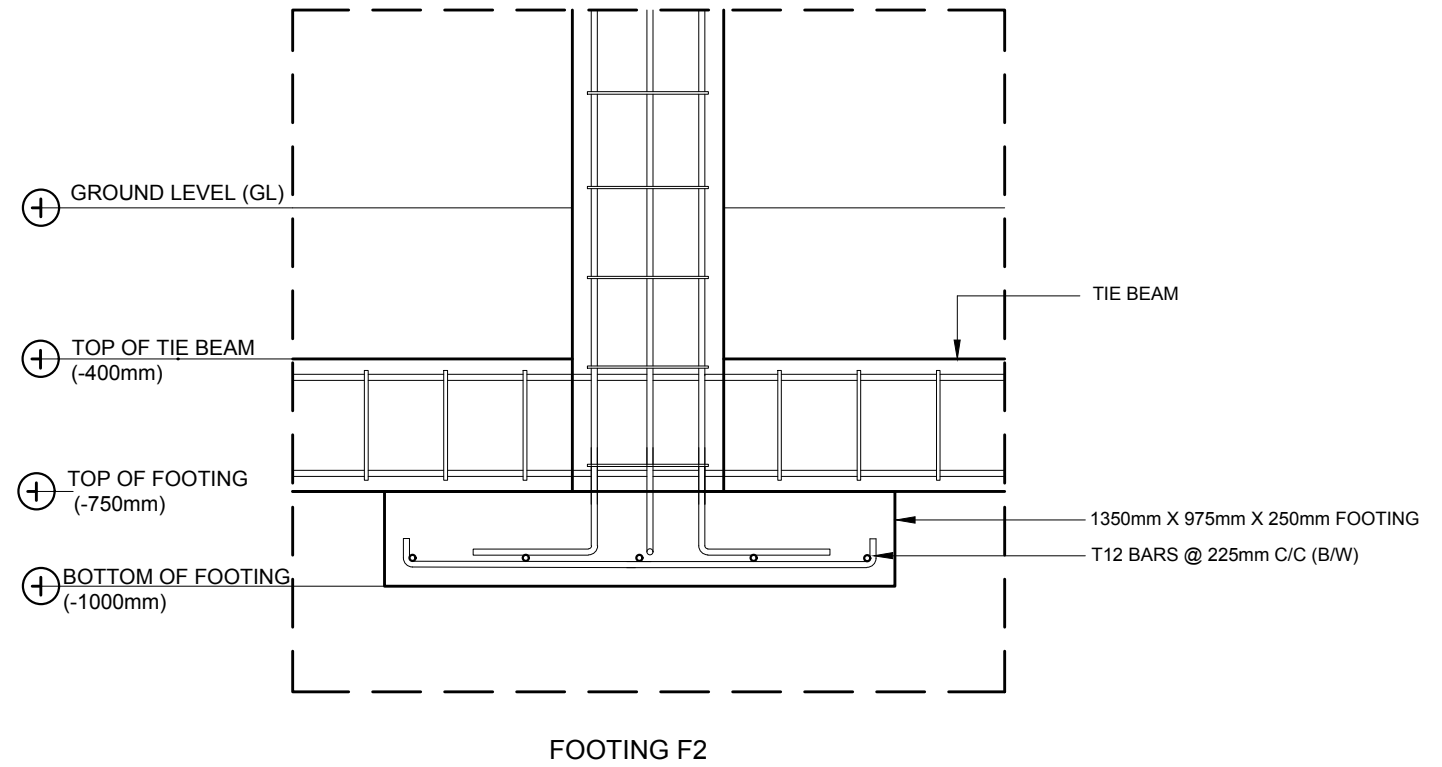
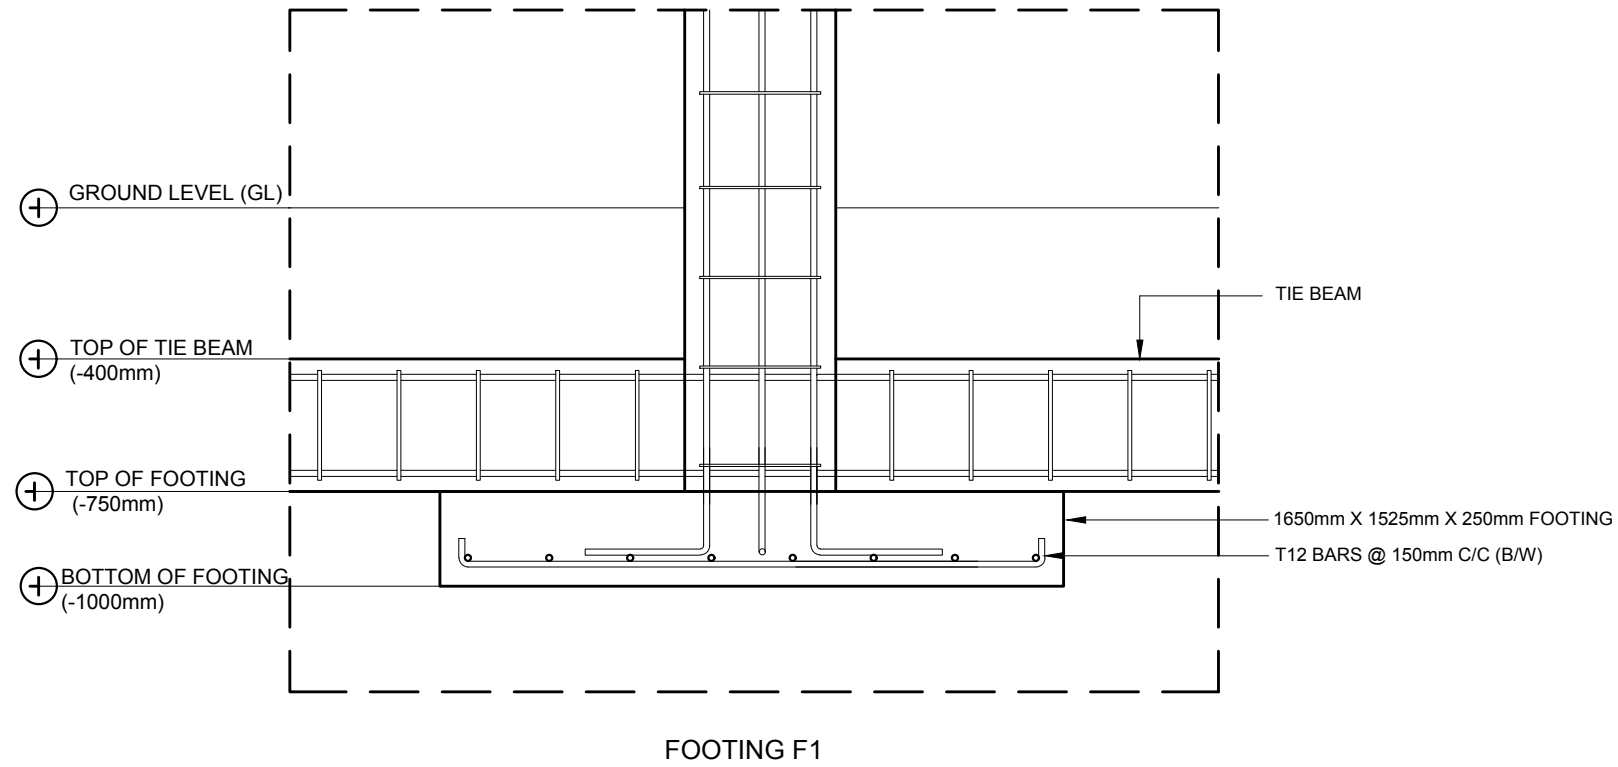


BEAM DETAILS

SCALE 1:10
0 0.05 0.1 0.2 0.4 METERS


NOTES:			
MINIMUM COVER TO REINFORCEMENT:			
FOUNDATION	=	50mm	
SLAB	=	25mm	
BEAMS	=	35mm	
COLUMNS	=	40mm	
ANCHOR BARS	=	55 X DIA	
LAPS	=	45 X DIA	
MID BARS	=	0.85 X SPAN	
SUPPORT BARS	=	1/3 X SPAN	

 MTCC MALDIVES TRANSPORT & CONTRACTING COMPANY PLC <small>SURVEY, DESIGN AND DEVELOPMENT SECTION CONSTRUCTION AND PROJECTS MANAGEMENT DEPARTMENT MTCC TOWER, BOOBU THAKURUPAANI MAGU, MALE 20181, REPUBLIC OF MALDIVES. PHONE: + (960) 332 6822 FAX: + (960) 333 2835 E-MAIL: design.development@mtcc.com.mv</small>	PROJECT TITLE MID HOSPITAL PROJECT ACCOMMODATION BUILDING	CLIENT & ADDRESS MINISTRY OF HEALTH	DESIGN ARCHITECT: SURVEYING, DESIGN AND DEVELOPMENT SECTION				REV	DESCRIPTION	DATE	APPR	SHEET IDENTIFICATION NUMBER S5.01 SHEET TITLE 25
	DRAWING TITLE AS GIVEN	PROJECT LOCATION	ENGINEER: AMINATH ZOONA DRAWN BY: HASSAN SHAHULAN	STRUCTURAL CHECKER: IBRAHIM THOAM ARCHITECTURAL CHECKER: IRFAN WAHEED CHECKED BY: AMINATH SAMAHA	PAPER A3	SCALE AS GVN DATE 10-05-2020					




FOOTING DETAILS

SCALE 1:20
0 0.1 0.2 0.4 0.8 METERS

 MTCC MALDIVES TRANSPORT & CONTRACTING COMPANY PLC <small>SURVEY, DESIGN AND DEVELOPMENT SECTION CONSTRUCTION AND PROJECTS MANAGEMENT DEPARTMENT MTCC TOWER, BOOJU THAKURUPAANU MAGU, MALE 20181, REPUBLIC OF MALDIVES. PHONE: + (960) 332 6822 FAX: + (960) 333 2835 E-MAIL: design.development@mtcc.com.mv</small>	PROJECT TITLE MID HOSPITAL PROJECT ACCOMMODATION BUILDING	CLIENT & ADDRESS MINISTRY OF HEALTH	DESIGN ARCHITECT: SURVEYING, DESIGN AND DEVELOPMENT SECTION				REV	DESCRIPTION	DATE	APPR	SHEET IDENTIFICATION NUMBER S5.02 SHEET TITLE 26
	DRAWING TITLE AS GIVEN	PROJECT LOCATION	ENGINEER:	STRUCTURAL CHECKER: IBRAHIM THOAM							
			ARCHITECT: AMINATH ZOONA	ARCHITECTURAL CHECKER: IRFAN WAHEED	PAPER A3	SCALE AS GVN					
			DRAWN BY: HASSAN SHAHULAN	CHECKED BY: AMINATH SAMAHA	DATE 10-05-2020						

COPYRIGHT All plans, sketches, drawings, graphic representations and specifications prepared by the Architect(s) & Engineer(s) are instruments of service. The copyright and ownership of both the design and these instruments of service belong to the Architect(s) & Engineer(s) and may not be used for any other project, or sold, or offered for sale by any party other than the Architect/Engineer unless the Architect/Engineer has given written consent. Copies of the documents submitted to the client prepared by the Architect/Engineer maybe used as they were intended; once, and on the same site and project.

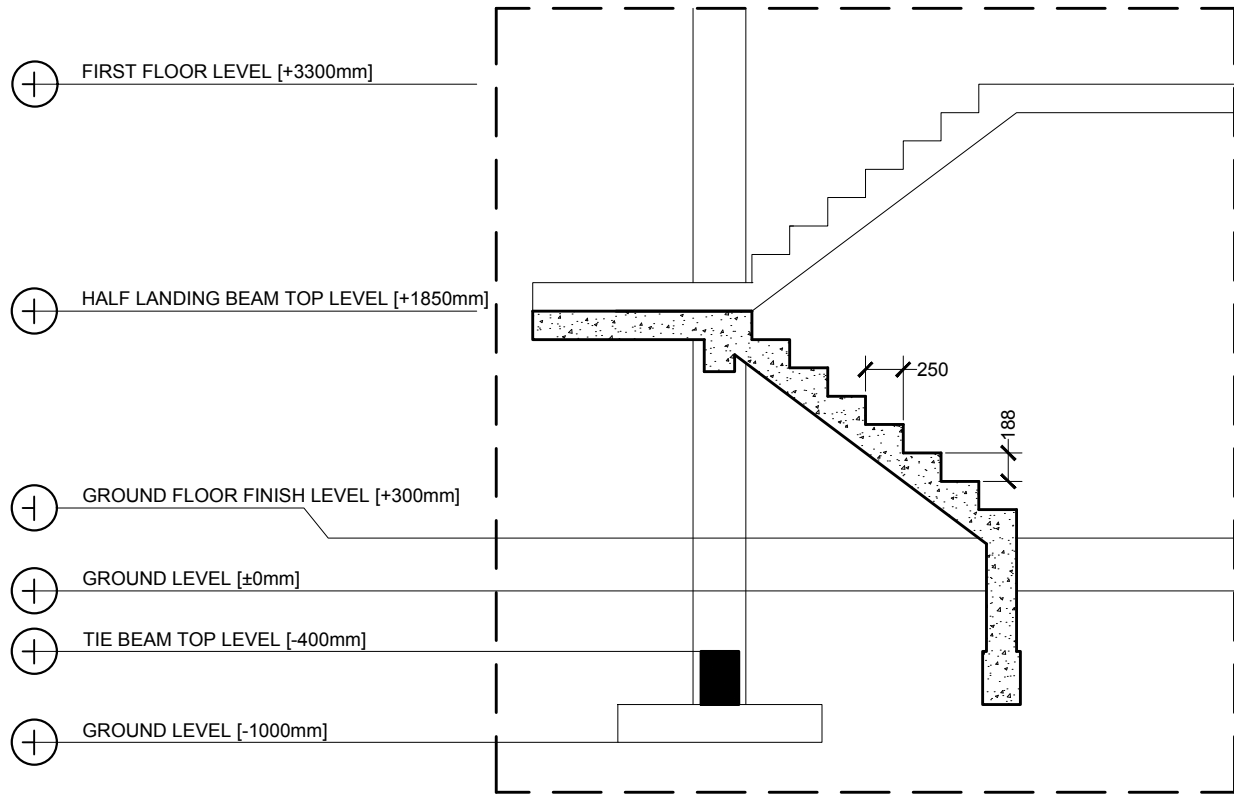


STAIR DETAIL

SCALE 1:50
0 0.25 0.5 1 2 METERS


STAIR DETAIL

SCALE 1:100
0 0.5 1 2 4 METERS

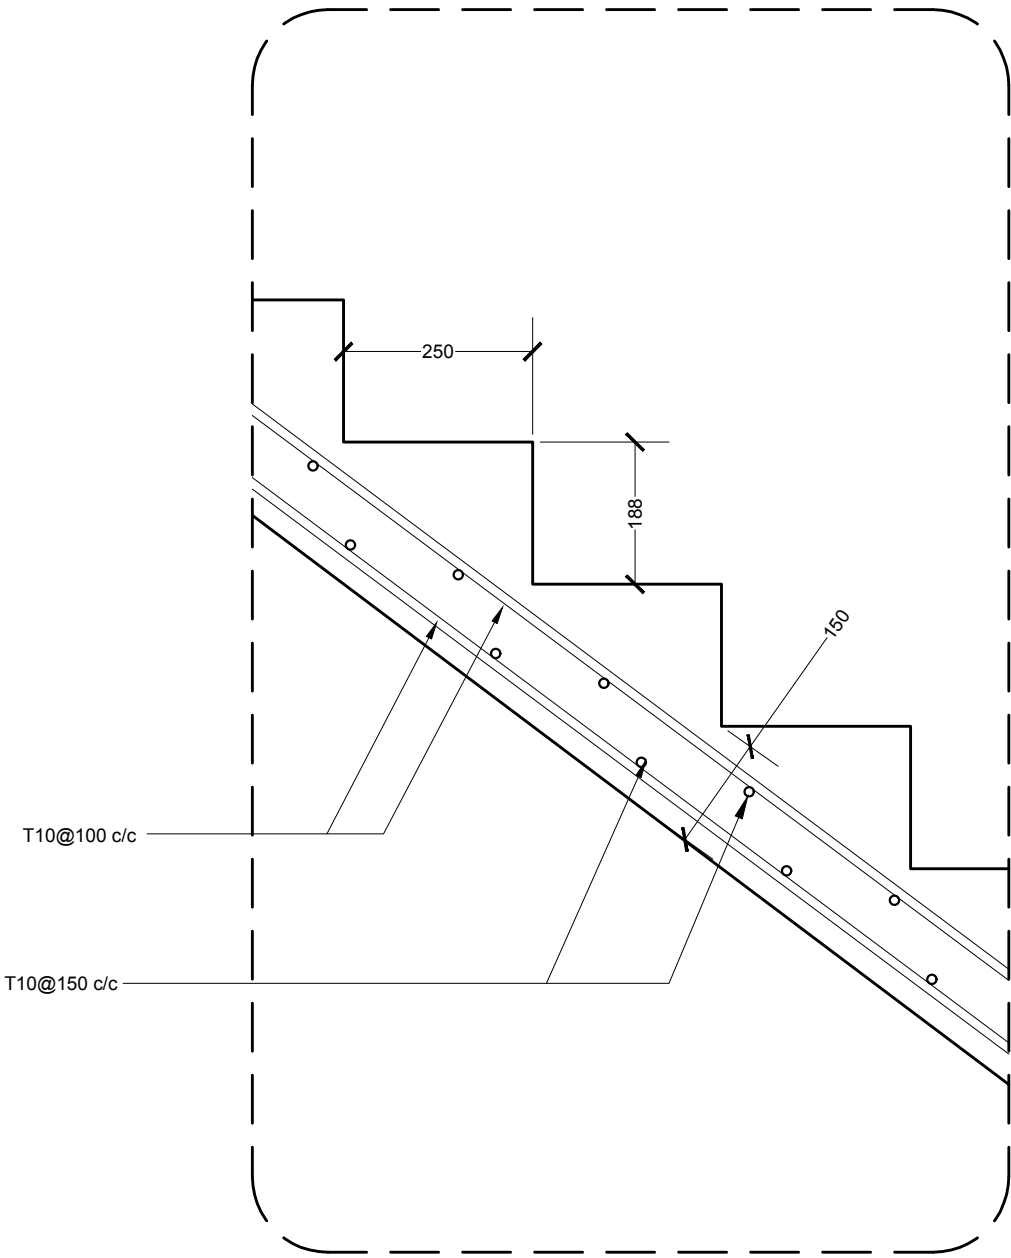

STAIR DETAIL

SCALE 1:20
0 0.1 0.2 0.4 0.8 METERS


 MTCC MALDIVES TRANSPORT & CONTRACTING COMPANY PLC <small>SURVEY, DESIGN AND DEVELOPMENT SECTION CONSTRUCTION AND PROJECTS MANAGEMENT DEPARTMENT MTCG TOWER, BOOJU THAKURUPAANU MAGU, MALE 20181, REPUBLIC OF MALDIVES. PHONE: + (960) 332 6822 FAX: + (960) 333 2835 E-MAIL: design.development@mtcc.com.mv</small>	PROJECT TITLE MID HOSPITAL PROJECT ACCOMMODATION BUILDING	CLIENT & ADDRESS MINISTRY OF HEALTH	DESIGN ARCHITECT: SURVEYING, DESIGN AND DEVELOPMENT SECTION		REV	DESCRIPTION	DATE	APPR	SHEET IDENTIFICATION NUMBER S5.03 SHEET TITLE 27
	DRAWING TITLE AS GIVEN	PROJECT LOCATION	ENGINEER: AMINATH ZOONA	STRUCTURAL CHECKER: IBRAHIM THOAM					
			ARCHITECT: AMINATH ZOONA	ARCHITECTURAL CHECKER: IRFAN WAHEED	PAPER A3	SCALE AS GVN			
			DRAWN BY: HASSAN SHAHULAN	CHECKED BY: AMINATH SAMAHA	DATE 10-05-2020				

MID HOSPITAL PROJECT | SERVICE BUILDING

CLIENT: MINISTRY OF HEALTH

DESIGN : SURVEY , DESIGN AND DEVELOPMENT SECTION | MTCC PLC

DATE: 10 MAY 2020

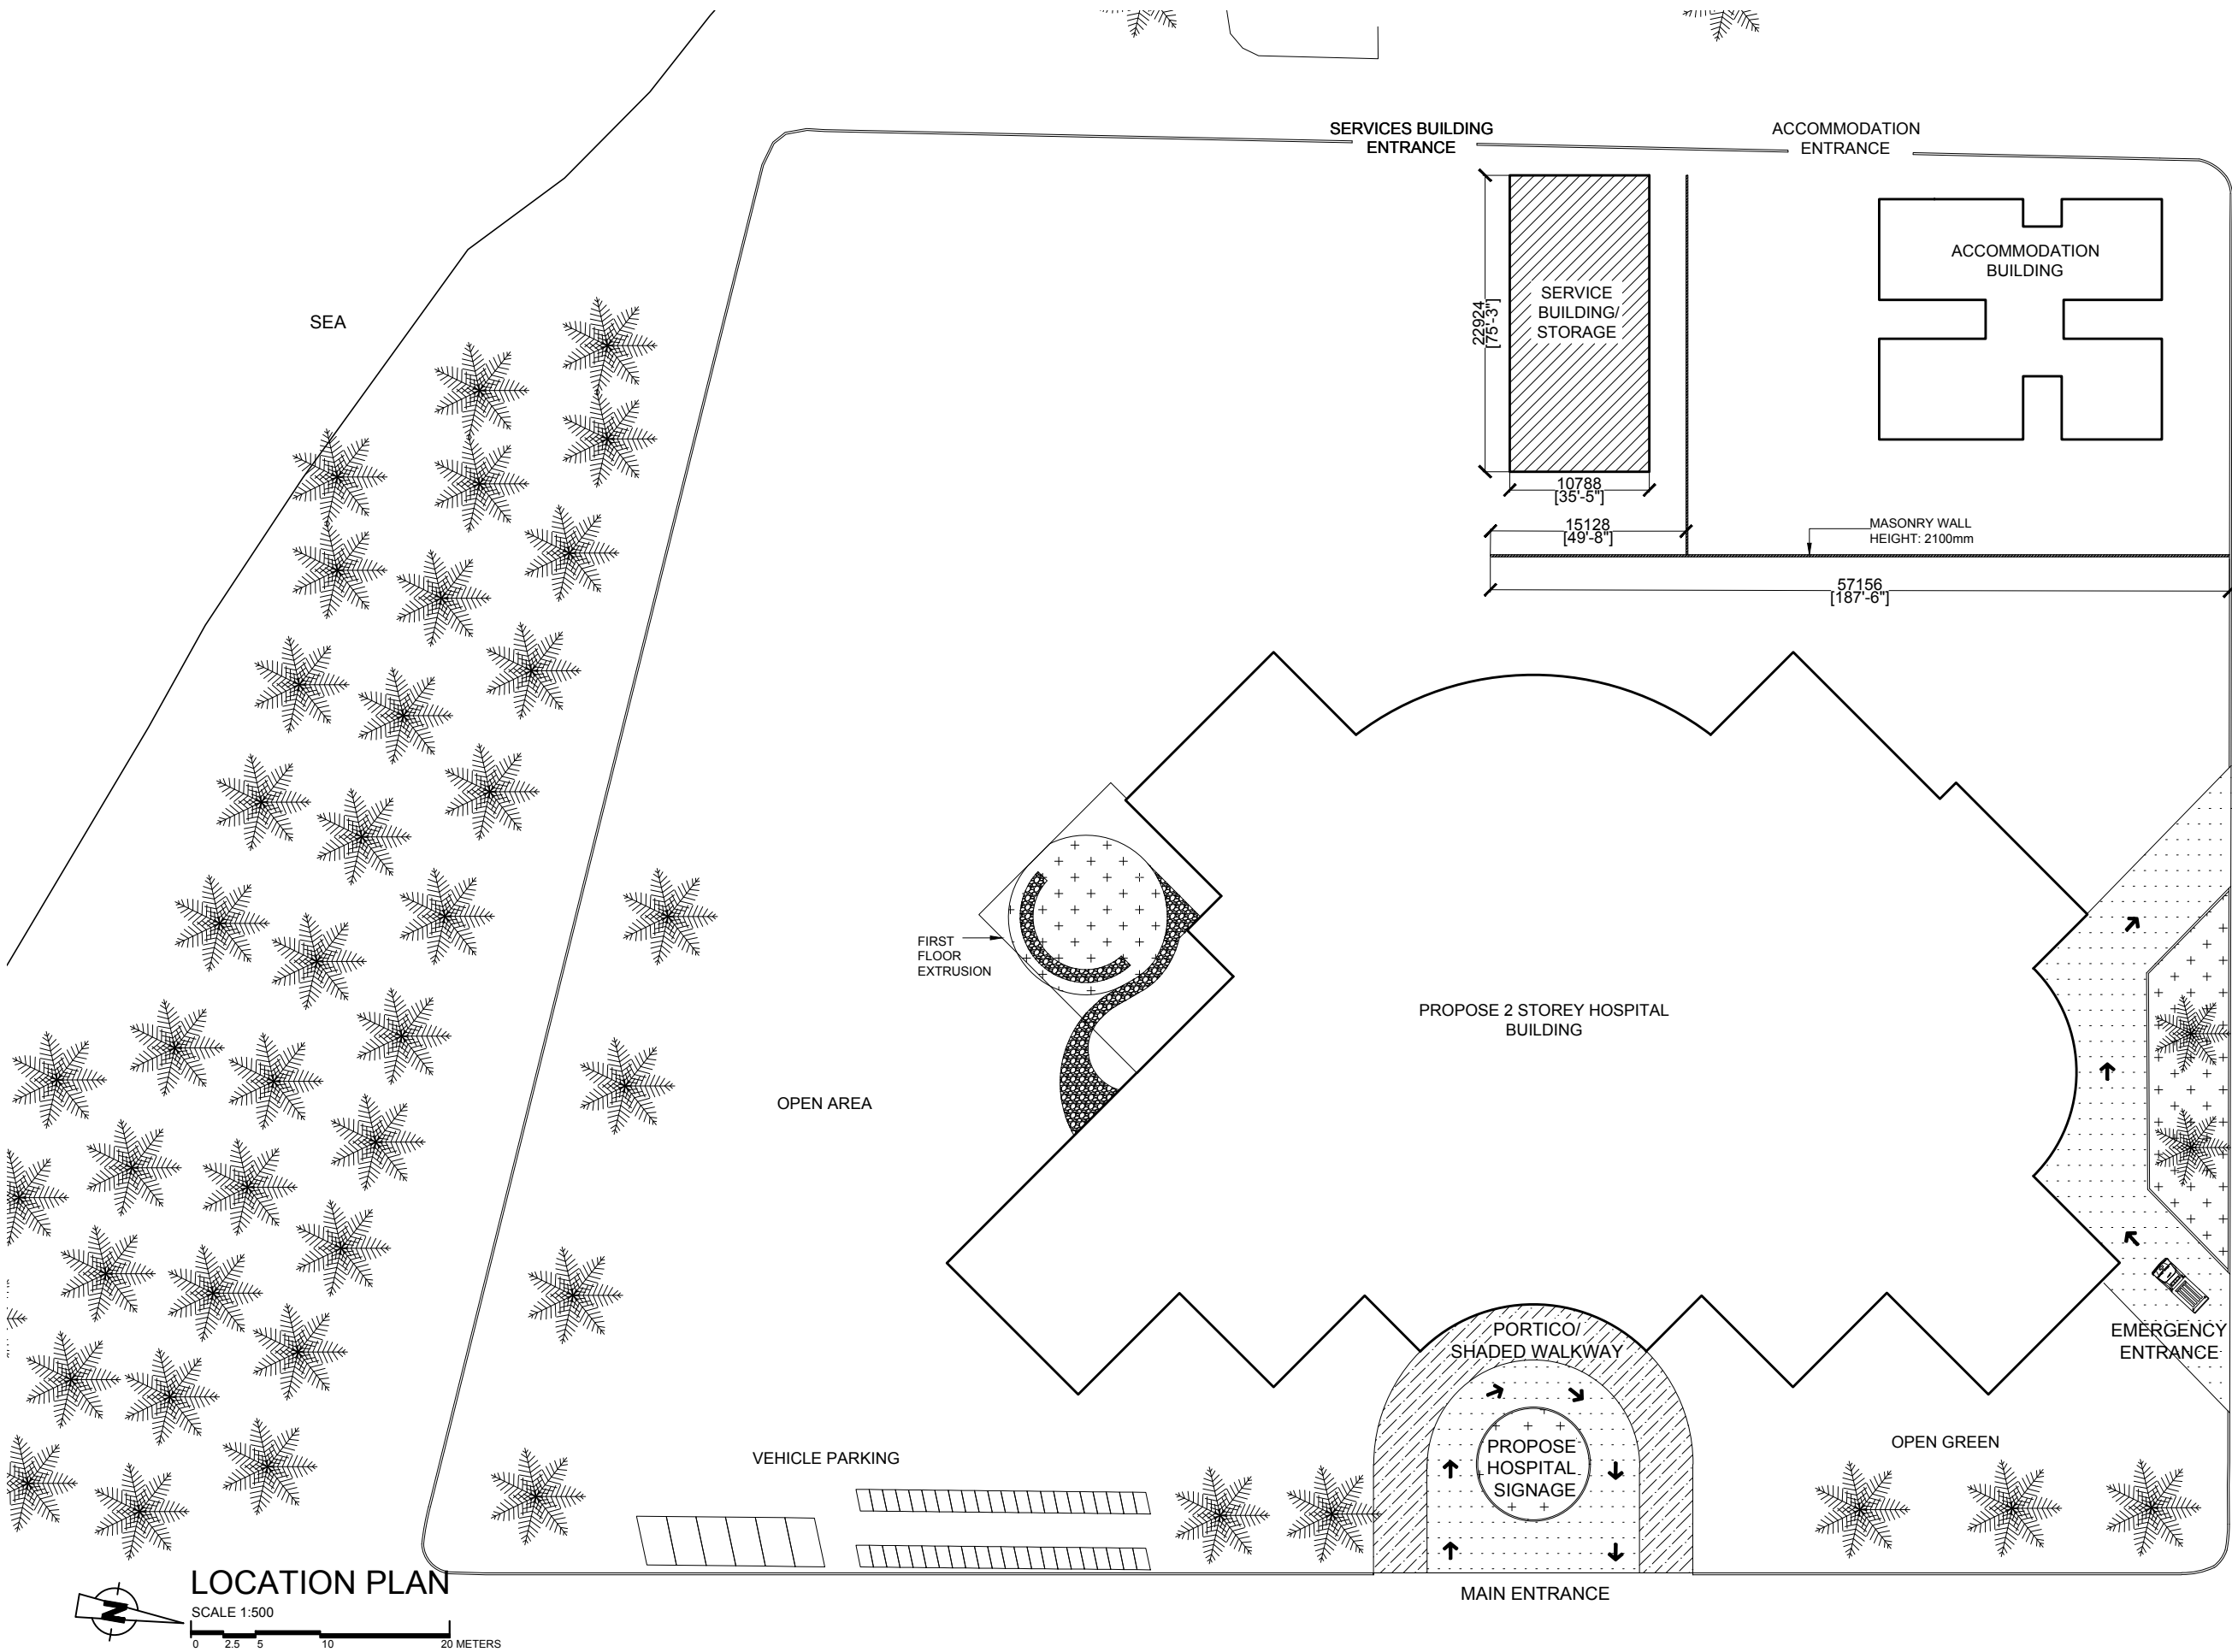


LEGEND:


- PAVED VEHICLE ROAD
- GRASS
- PAVED WALKWAY
- CONCRETE PAVED GARDEN WALKWAY

NOTE:

TOTAL PLOT AREA: 150,743.77 SQFT
PROPOSED OPEN AREA: 52955.09 SQFT
PROPOSE FOOT PRINT AREA : 2,661.99 SQFT
247.0 SQM

PROPOSED BUILD UP AREA: 2,661.99 SQFT
247.0 SQM

<div> MTCC MALDIVES TRANSPORT & CONTRACTING COMPANY PLC</div> <div><small>SURVEY, DESIGN AND DEVELOPMENT SECTION CONSTRUCTION AND PROJECTS MANAGEMENT DEPARTMENT, MTCC TOWER, BOCU THAKURUPAANU MAGU, MALE 20181, REPUBLIC OF MALDIVES. PHONE: +(960) 332 6822 FAX: +(960) 333 2835 E-MAIL: design.development@mtcc.com.mv</small></div>	PROJECT TITLE MID HOSPITAL PROJECT SERVICES BUILDING	CLIENT & ADDRESS MINISTRY OF HEALTH	DESIGN ARCHITECT: SURVEYING, DESIGN AND DEVELOPMENT SECTION				REV	DESCRIPTION	DATE	APPR	SHEET IDENTIFICATION NUMBER A1.01 SHEET TITLE 01
	DRAWING TITLE AS GIVEN	PROJECT LOCATION	ENGINEER:	STRUCTURAL CHECKER: IBRAHIM THOAM							
			ARCHITECT: AMINATH ZOONA	ARCHITECTURAL CHECKER: IRFAN WAHEED	PAPER A3	SCALE AS GVN					
			DRAWN BY: HASSAN SHAHULAN	CHECKED BY: AMINATH SAMAHA	DATE 10-05-2020						

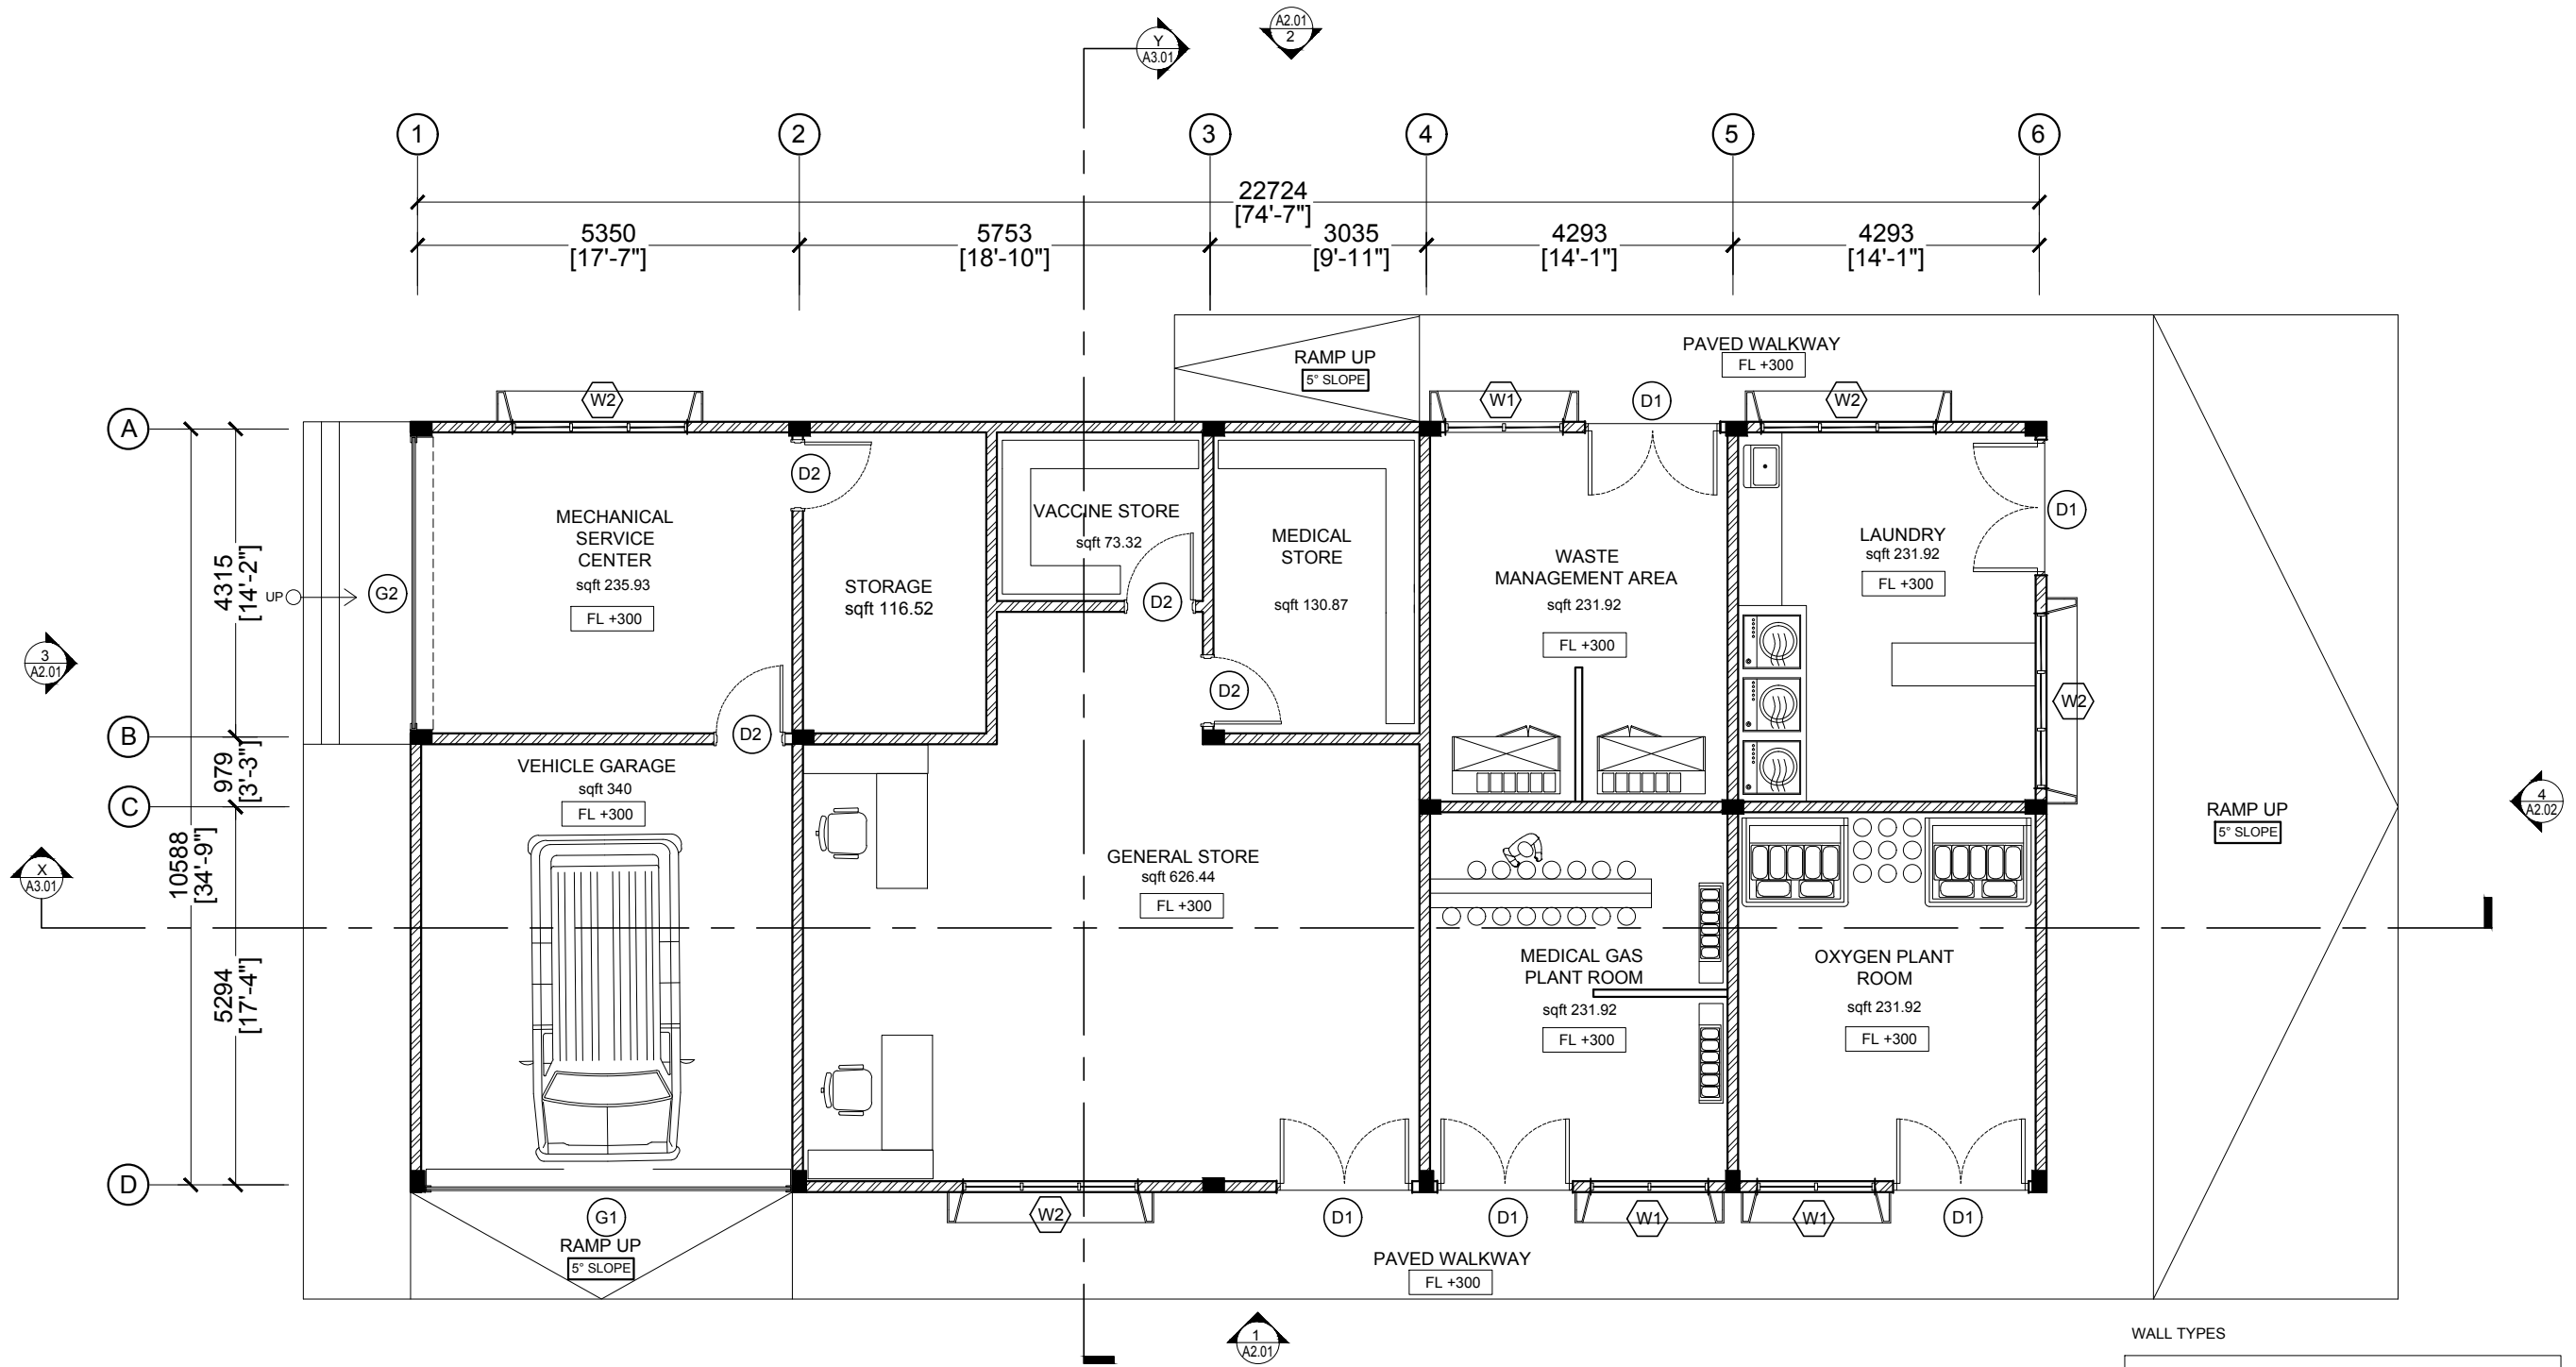


WALL TYPES


- PROPOSED MASONRY WALLS
- PROPOSED PAINTED FINISH CEMENT DRY WALLS (COLD-FORMED STEEL STUD FRAMING)
- PROPOSED COLUMNS




GROUND FLOOR PLAN

SCALE 1:100

 


<div> MTCC MALDIVES TRANSPORT & CONTRACTING COMPANY PLC</div> <div><small>SURVEY, DESIGN AND DEVELOPMENT SECTION CONSTRUCTION AND PROJECTS MANAGEMENT DEPARTMENT, MTCG TOWER, BOOBU THAKURUPAANU MAGU, MALE 20181, REPUBLIC OF MALDIVES. PHONE: + (960) 332 6822 FAX: + (960) 333 2835 E-MAIL: design.development@mtcc.com.mv</small></div>	PROJECT TITLE MID HOSPITAL PROJECT SERVICES BUILDING	CLIENT & ADDRESS MINISTRY OF HEALTH	DESIGN ARCHITECT: SURVEYING, DESIGN AND DEVELOPMENT SECTION				REV	DESCRIPTION	DATE	APPR	SHEET IDENTIFICATION NUMBER A1.02 SHEET TITLE 02
	DRAWING TITLE AS GIVEN	PROJECT LOCATION	ENGINEER:	STRUCTURAL CHECKER: IBRAHIM THOAM							
			ARCHITECT: AMINATH ZOONA	ARCHITECTURAL CHECKER: IRFAN WAHEED	PAPER A3	SCALE AS GVN					
		DRAWN BY: HASSAN SHAHULAN	CHECKED BY: AMINATH SAMAHA	DATE 10-05-2020							


COPYRIGHT All plans, sketches, drawings, graphic representations and specifications prepared by the Architect(s) & Engineer(s) are instruments of service. The copyright and ownership of both the design and these instruments of service belong to the Architect(s) & Engineer(s) and may not be used for any other project, or sold, or offered for sale by any party other than the Architect/Engineer unless the Architect/Engineer has given written consent. Copies of the documents submitted to the client prepared by the Architect/Engineer maybe used as they were intended, once, and on the same site and project.

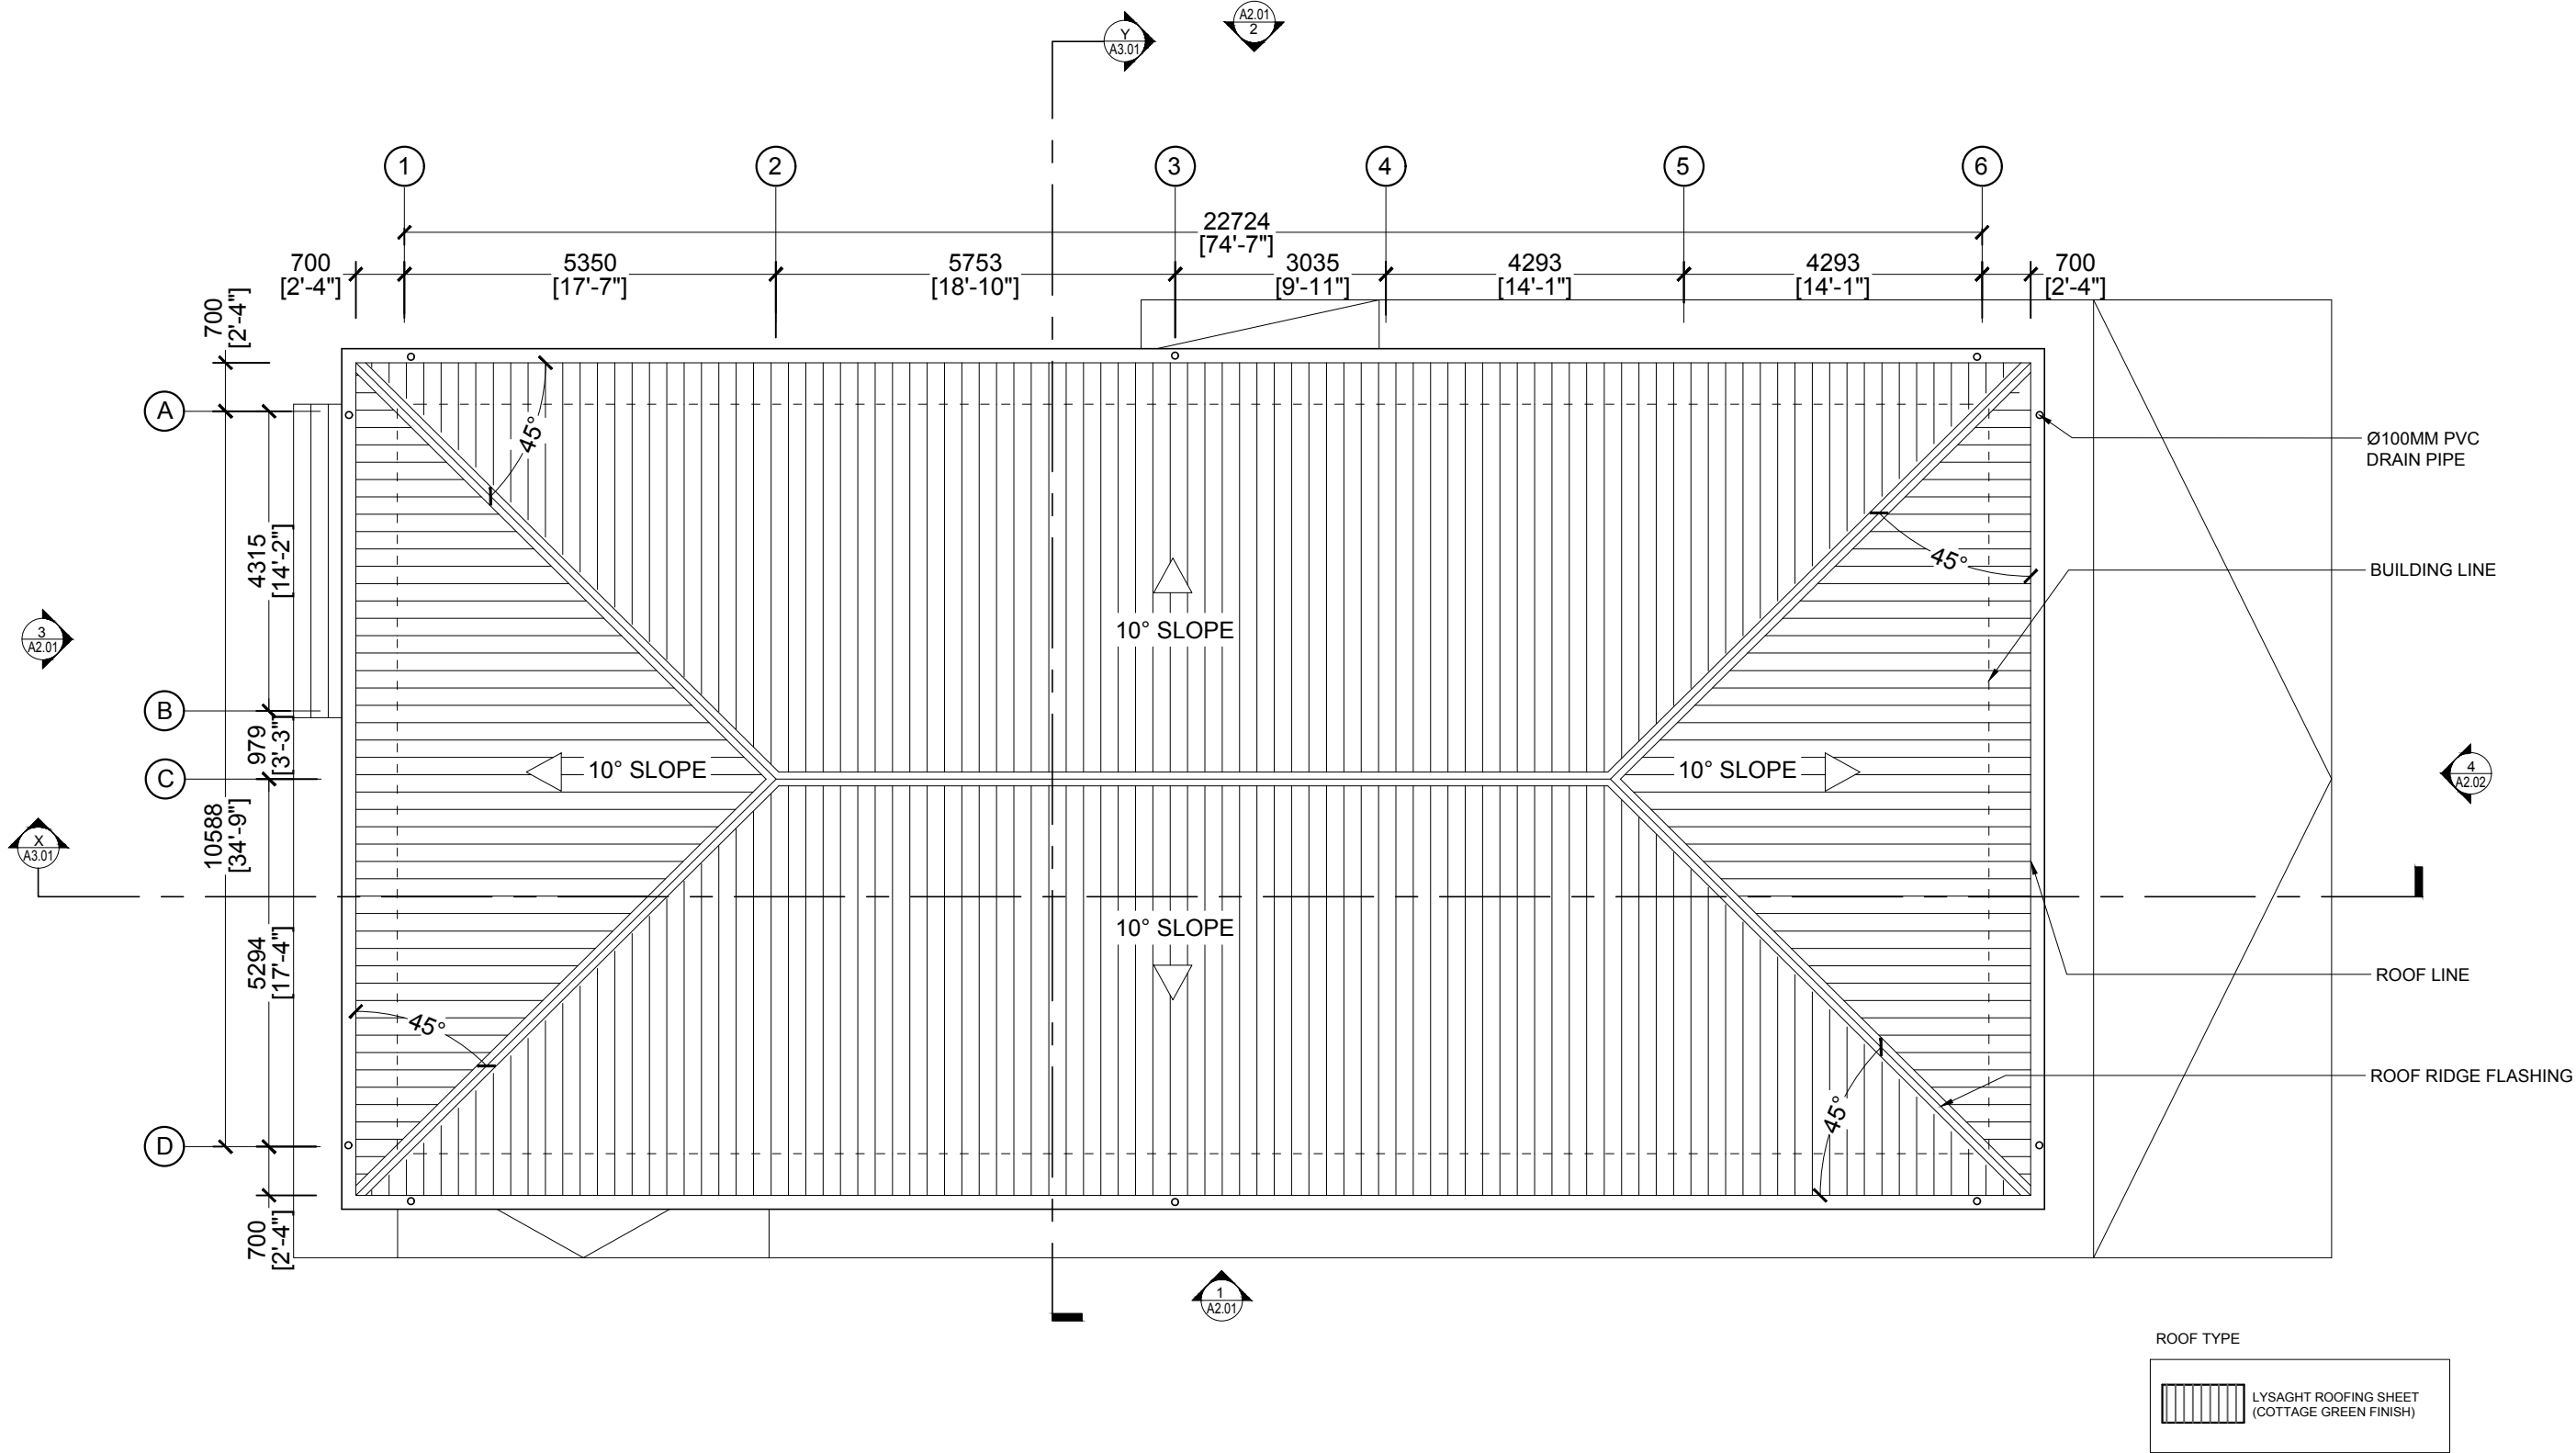


ROOF PLAN



SCALE 1:100

 


 MTCC MALDIVES TRANSPORT & CONTRACTING COMPANY PLC <small>SURVEY DESIGN AND DEVELOPMENT SECTION CONSTRUCTION AND PROJECTS MANAGEMENT DEPARTMENT MTCG TOWER, BOOBU THAKURUPAANU MAGU, MALE 20181, REPUBLIC OF MALDIVES PHONE: + (960) 332 6822 FAX: + (960) 333 2835 E-MAIL: design.development@mtcc.com.mv</small>	PROJECT TITLE MID HOSPITAL PROJECT SERVICES BUILDING	CLIENT & ADDRESS MINISTRY OF HEALTH	DESIGN ARCHITECT: SURVEYING, DESIGN AND DEVELOPMENT SECTION		REV	DESCRIPTION	DATE	APPR	SHEET IDENTIFICATION NUMBER A1.03 SHEET TITLE 03
	DRAWING TITLE AS GIVEN	PROJECT LOCATION	ENGINEER: AMINATH ZOONA DRAWN BY: HASSAN SHAHULAN	STRUCTURAL CHECKER: IBRAHIM THOAM ARCHITECTURAL CHECKER: IRFAN WAHEED CHECKED BY: AMINATH SAMAHA	PAPER A3	SCALE AS GVN	DATE 10-05-2020		

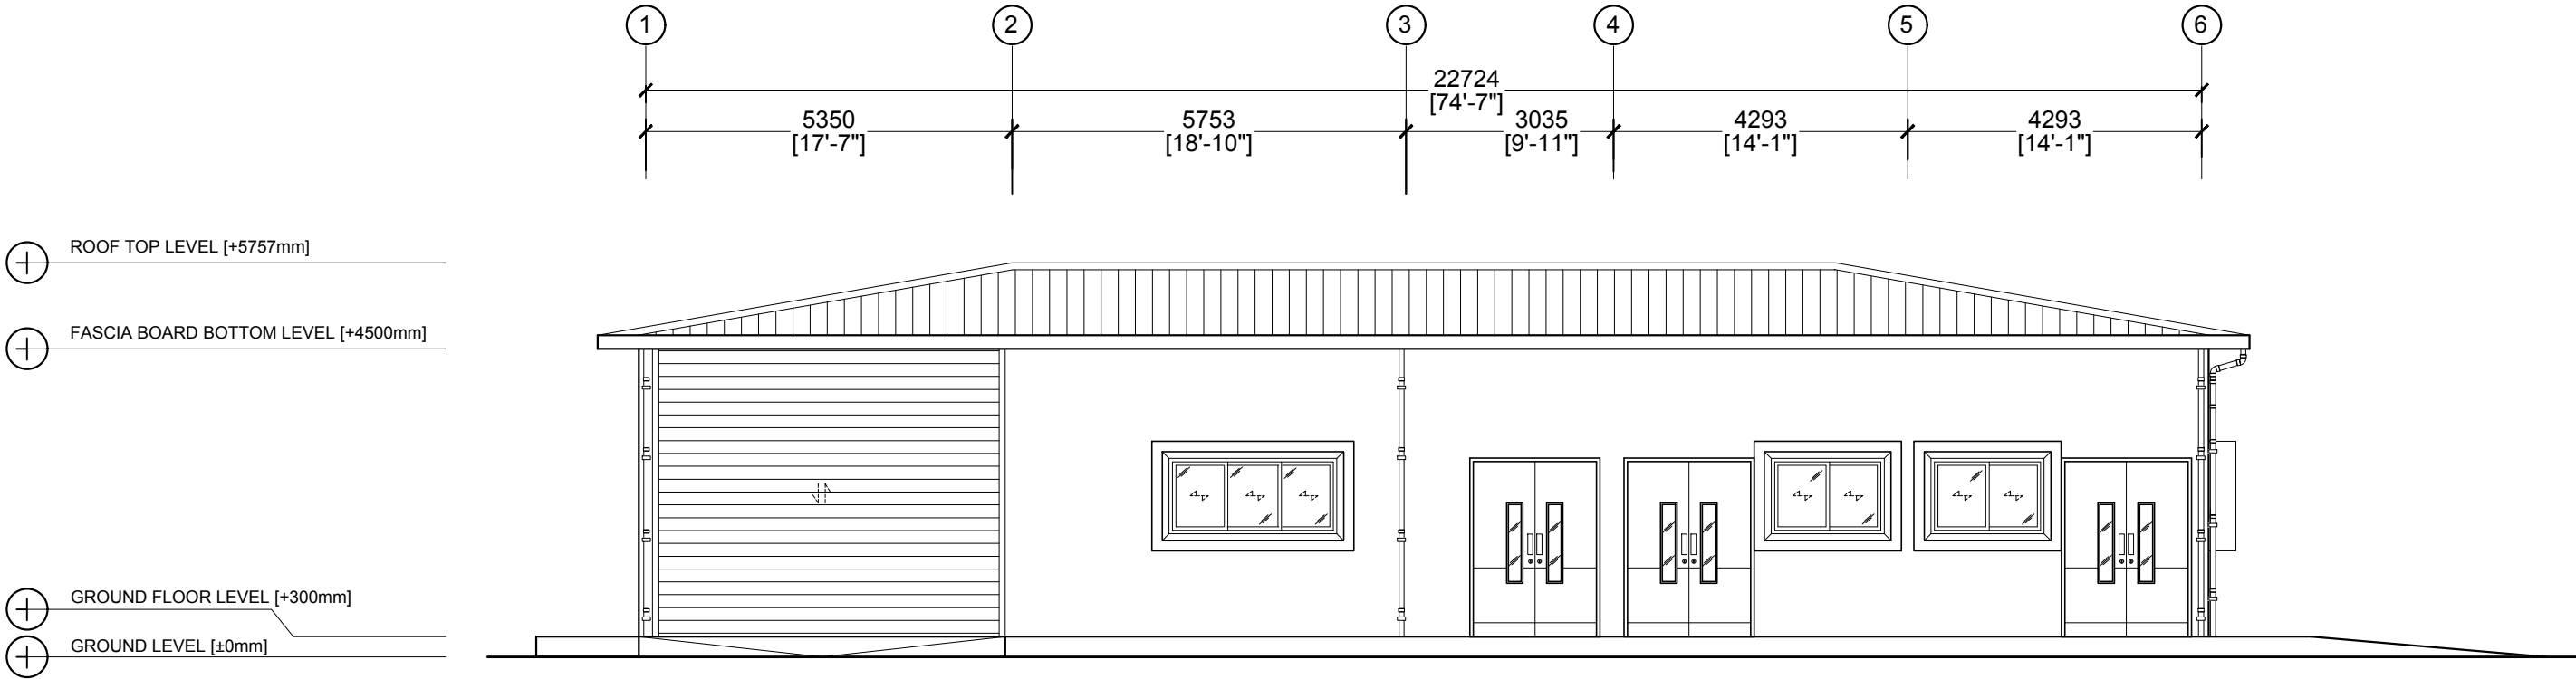


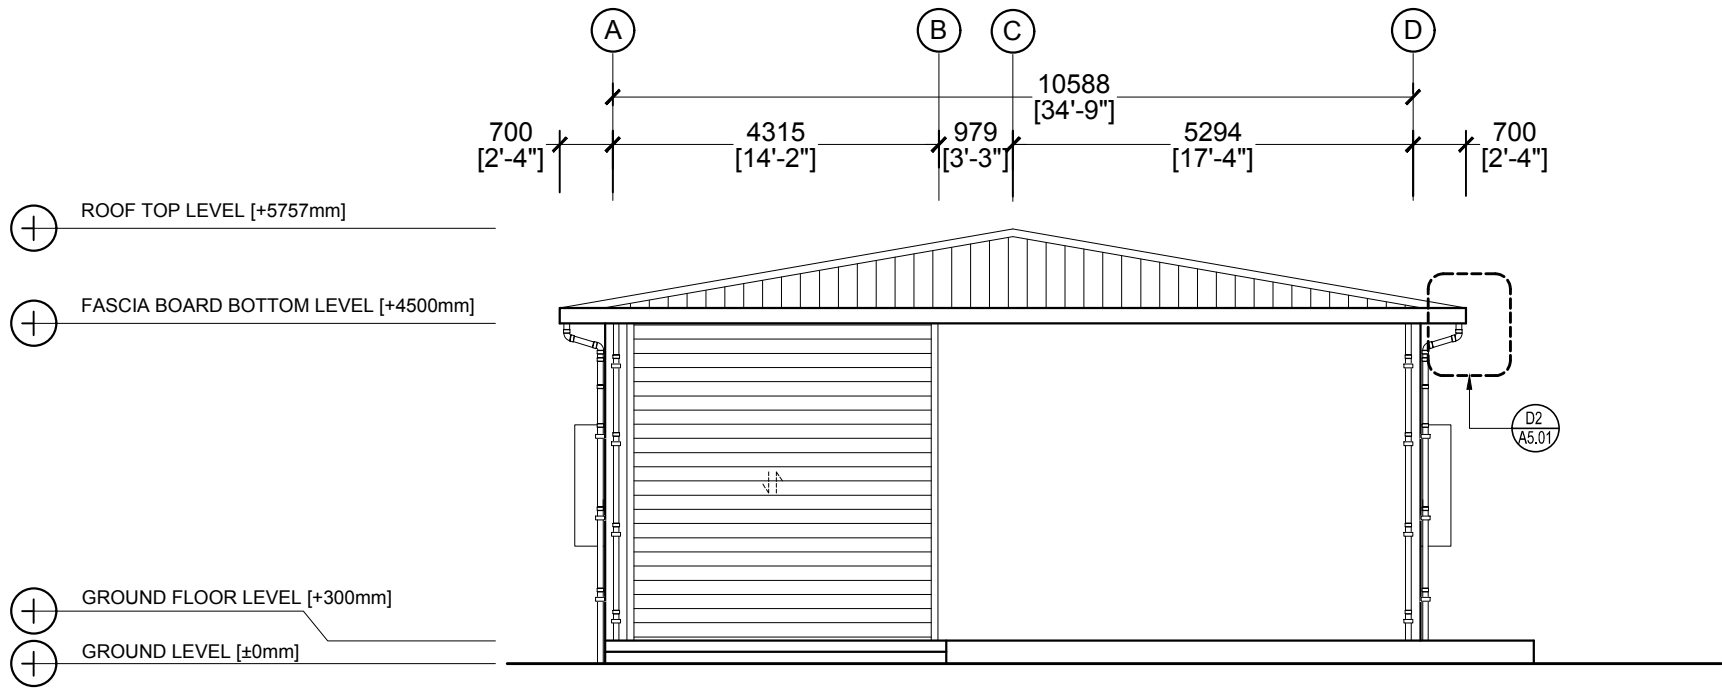
ELEVATION 1

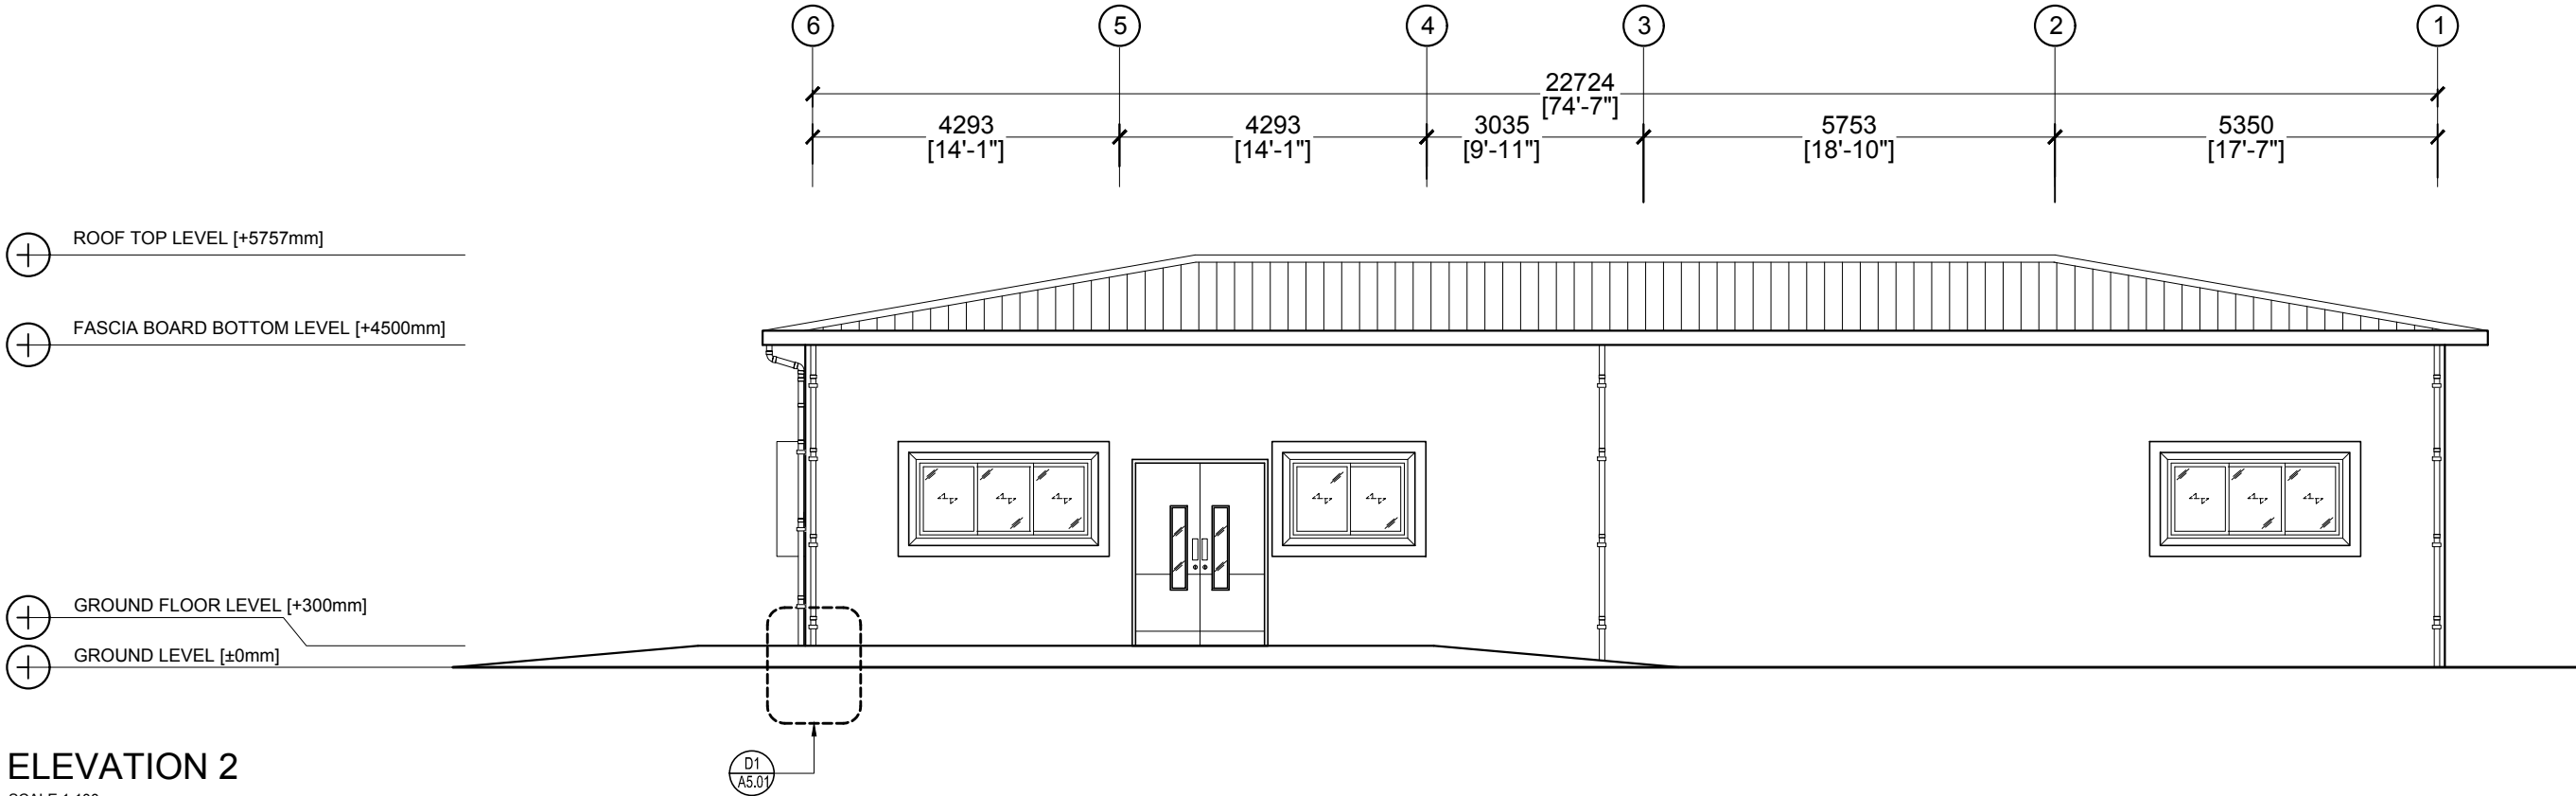 

ELEVATION 2

 


<div> M T C C MALDIVES TRANSPORT & CONTRACTING COMPANY PLC</div> <div><small>SURVEY, DESIGN AND DEVELOPMENT SECTION CONSTRUCTION AND PROJECTS MANAGEMENT DEPARTMENT, MTCC TOWER, BOOJ THAKURUPAANI MAGU, MALE 20181, REPUBLIC OF MALDIVES. PHONE: + (960) 332 6822 FAX: + (960) 333 2835 E-MAIL: design.development@mtcc.com.mv</small></div>	PROJECT TITLE	CLIENT & ADDRESS	DESIGN ARCHITECT:				REV	DESCRIPTION	DATE	APPR	SHEET IDENTIFICATION NUMBER A2.01 SHEET TITLE 05
	MID HOSPITAL PROJECT SERVICES BUILDING	MINISTRY OF HEALTH	SURVEYING, DESIGN AND DEVELOPMENT SECTION								
	DRAWING TITLE	PROJECT LOCATION	ENGINEER:	STRUCTURAL CHECKER:							
	AS GIVEN			IBRAHIM THOAM							
			ARCHITECT:	ARCHITECTURAL CHECKER:	PAPER	SCALE					
			AMINATH ZOONA	IRFAN WAHEED	A3	AS GVN					
		DRAWN BY:	CHECKED BY:	DATE							
		HASSAN SHAHULAN	AMINATH SAMAHA	10-05-2020							




ELEVATION 3


SCALE 1:100
0 0.5 1 2 4 METERS

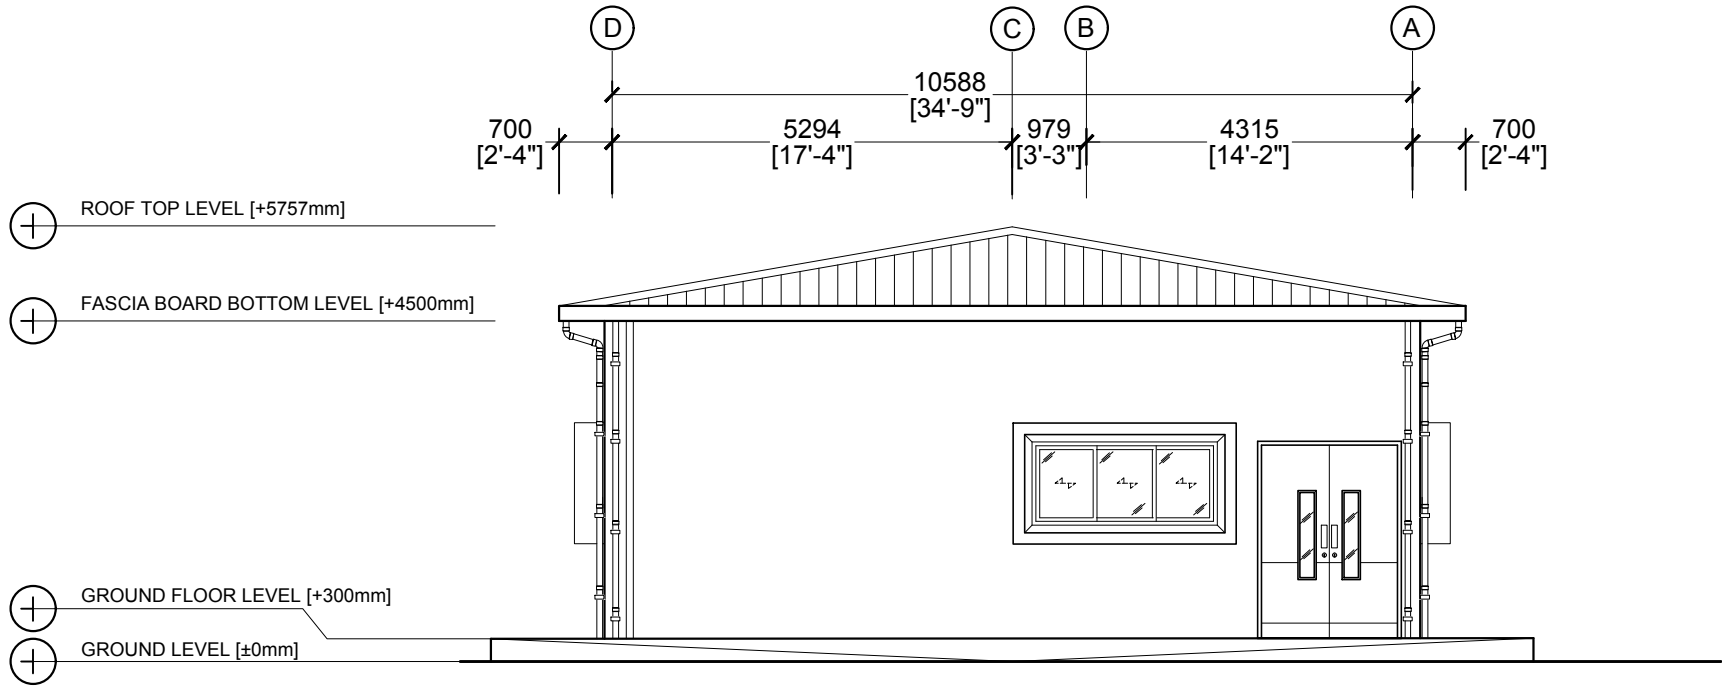

ELEVATION 4



SCALE 1:100
0 0.5 1 2 4 METERS

 MTCC MALDIVES TRANSPORT & CONTRACTING COMPANY PLC <small>SURVEY, DESIGN AND DEVELOPMENT SECTION CONSTRUCTION AND PROJECTS MANAGEMENT DEPARTMENT MTCG TOWER, BOOBU THAKURUPAANU MAGU, MALE 20181, REPUBLIC OF MALDIVES. PHONE: + (960) 332 6822 FAX: + (960) 333 2835 E-MAIL: design.development@mtcc.com.mv</small>	PROJECT TITLE MID HOSPITAL PROJECT SERVICES BUILDING	CLIENT & ADDRESS MINISTRY OF HEALTH	DESIGN ARCHITECT: SURVEYING, DESIGN AND DEVELOPMENT SECTION		REV	DESCRIPTION	DATE	APPR	SHEET IDENTIFICATION NUMBER A2.02 SHEET TITLE 06
	DRAWING TITLE AS GIVEN	PROJECT LOCATION	ENGINEER: AMINATH ZOONA DRAWN BY: HASSAN SHAHULAN	STRUCTURAL CHECKER: IBRAHIM THOAM ARCHITECTURAL CHECKER: IRFAN WAHEED CHECKED BY: AMINATH SAMAHA PAPER A3 SCALE AS GVN DATE 10-05-2020					

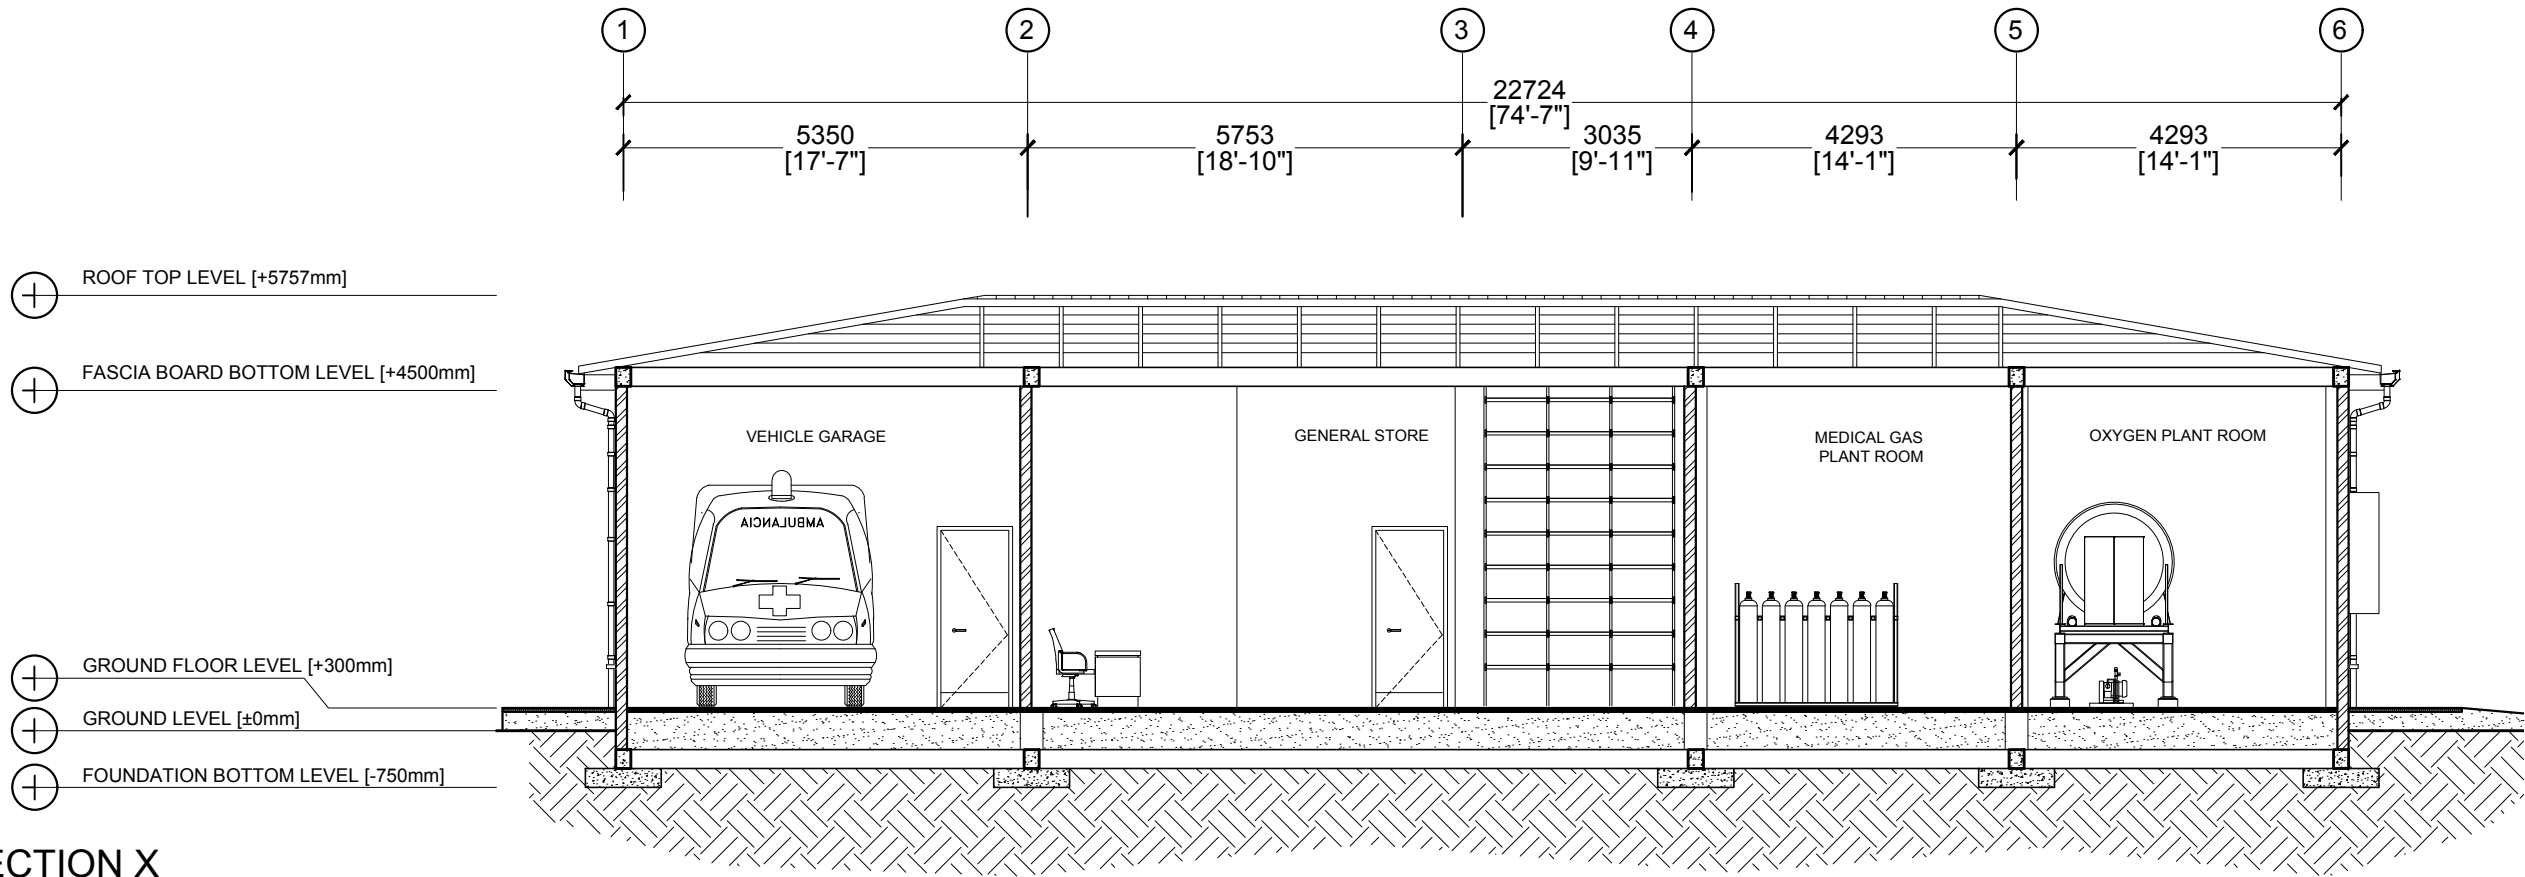


SECTION X


SCALE 1:100

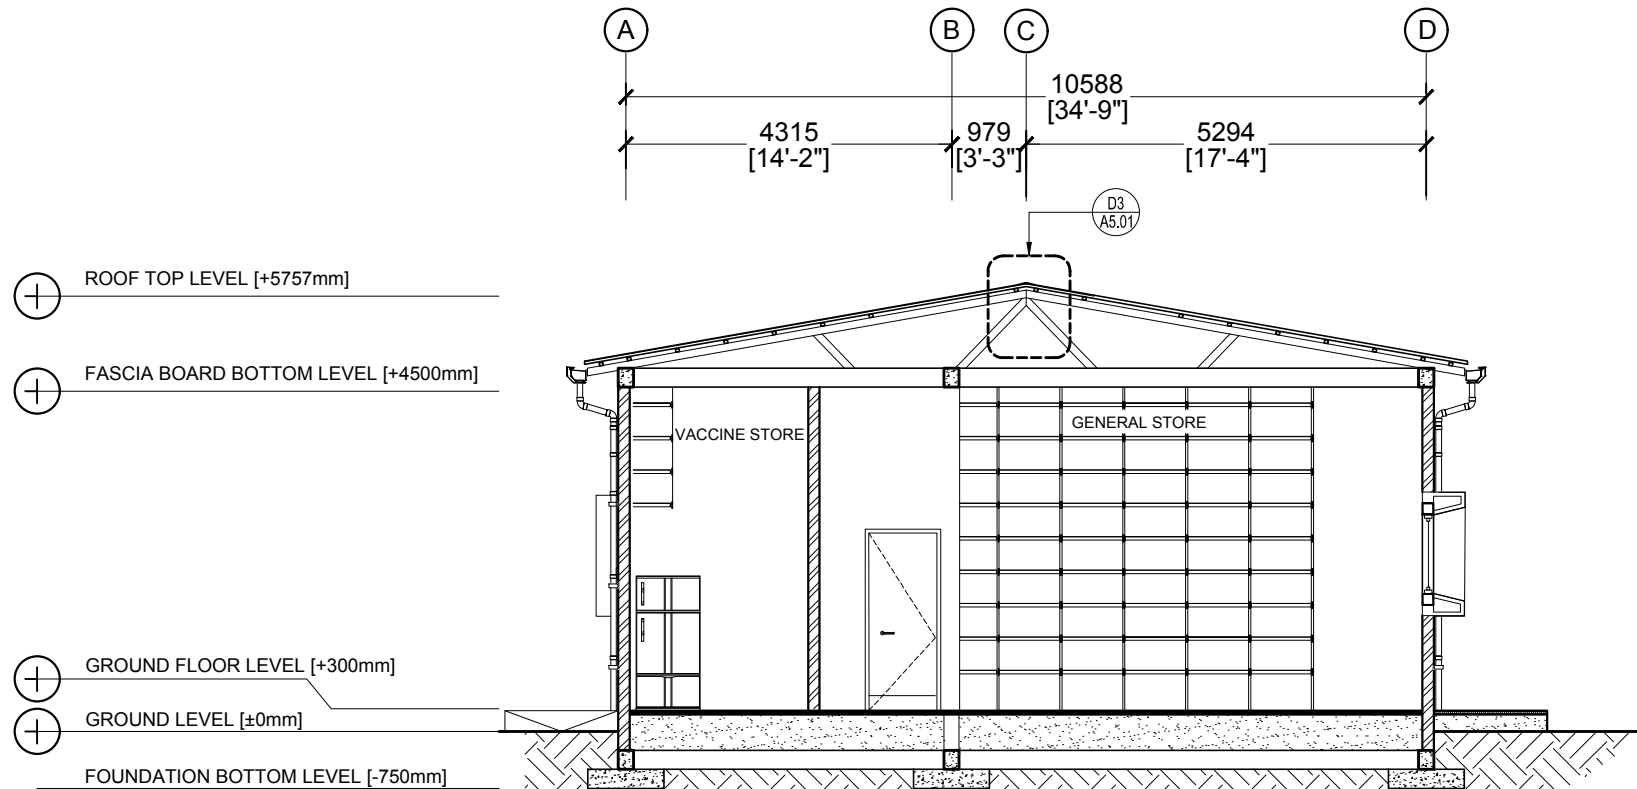 


SECTION Y

SCALE 1:100

 


 MTCC MALDIVES TRANSPORT & CONTRACTING COMPANY PLC <small>SURVEY, DESIGN AND DEVELOPMENT SECTION CONSTRUCTION AND PROJECTS MANAGEMENT DEPARTMENT MTCG TOWER, BOOJU THAKURUPAANU MAGU, MALE 20181, REPUBLIC OF MALDIVES. PHONE: + (960) 332 6822 FAX: + (960) 333 2835 E-MAIL: design.development@mtcc.com.mv</small>	PROJECT TITLE MID HOSPITAL PROJECT SERVICES BUILDING	CLIENT & ADDRESS MINISTRY OF HEALTH	DESIGN ARCHITECT: SURVEYING, DESIGN AND DEVELOPMENT SECTION		REV	DESCRIPTION	DATE	APPR	SHEET IDENTIFICATION NUMBER A3.01 SHEET TITLE 07
	DRAWING TITLE AS GIVEN	PROJECT LOCATION	ENGINEER: AMINATH ZOONA DRAWN BY: HASSAN SHAHULAN	STRUCTURAL CHECKER: IBRAHIM THOAM ARCHITECTURAL CHECKER: IRFAN WAHEED CHECKED BY: AMINATH SAMAHA PAPER A3 SCALE AS GVN DATE 10-05-2020					


COPYRIGHT All plans, sketches, drawings, graphic representations and specifications prepared by the Architect(s) & Engineer(s) are instruments of service. The copyright and ownership, of both the design and these instruments of service belong to the Architect(s) & Engineer(s) and may not be used for any other project, or sold, or offered for sale by any party other than the Architect/Engineer unless the Architect/Engineer has given written consent. Copies of the documents submitted to the client prepared by the Architect/Engineer maybe used as they were intended; once, and on the same site and project.

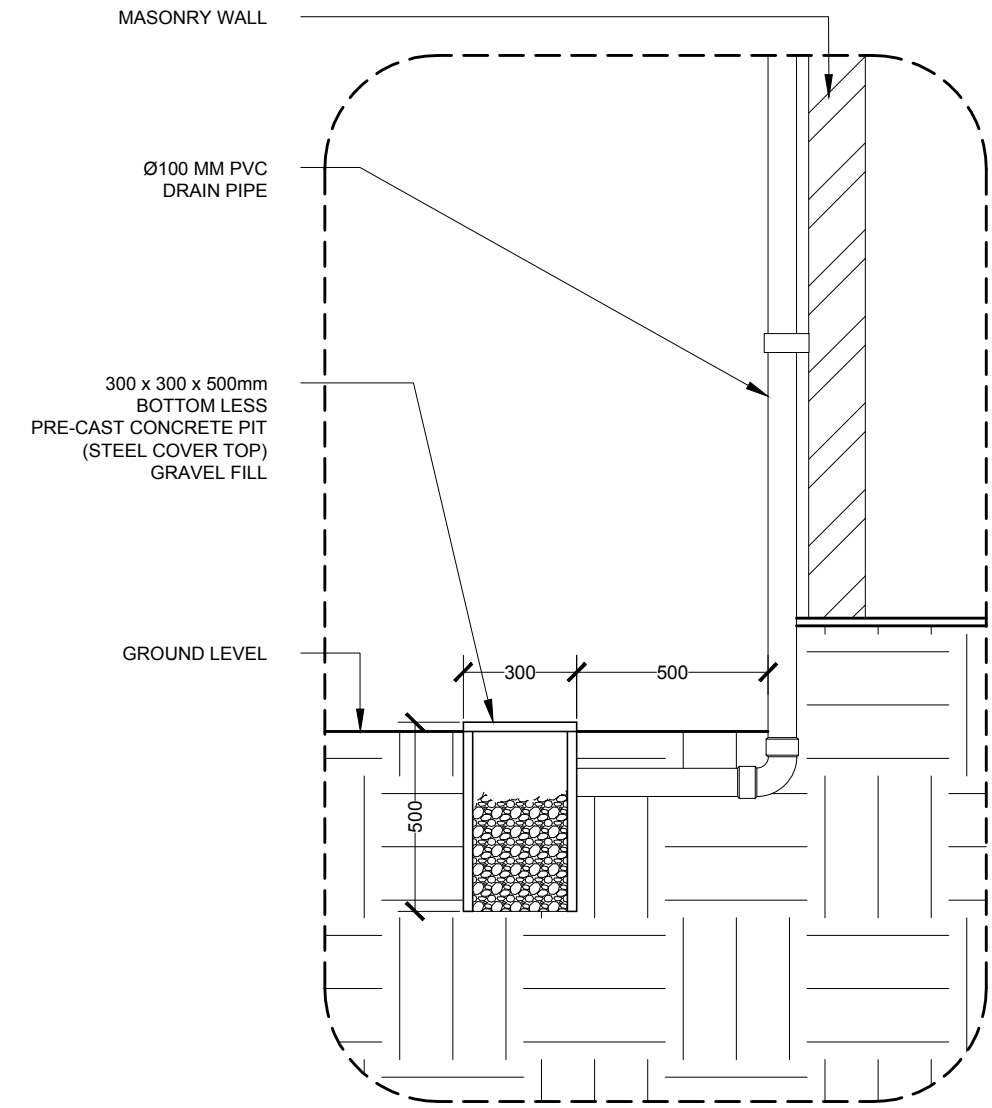


DETAIL 1
DRAINAGE DETAIL

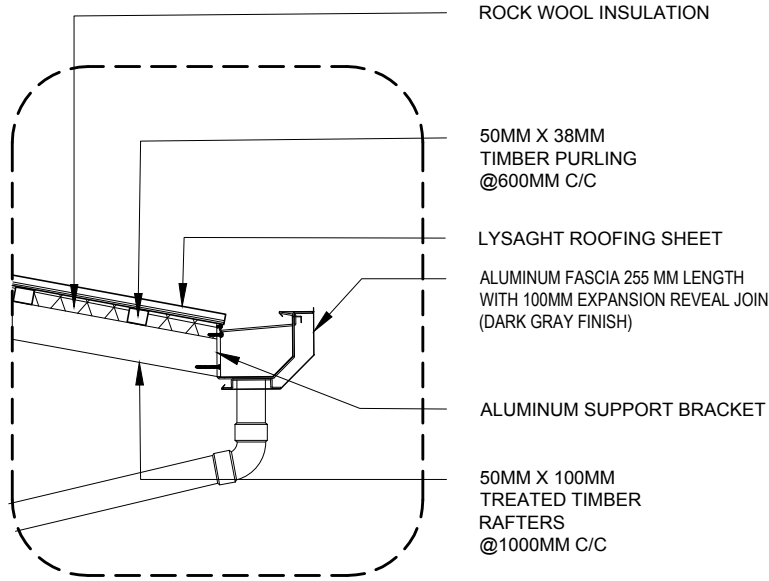

DETAIL 2
GUTTER DETAIL

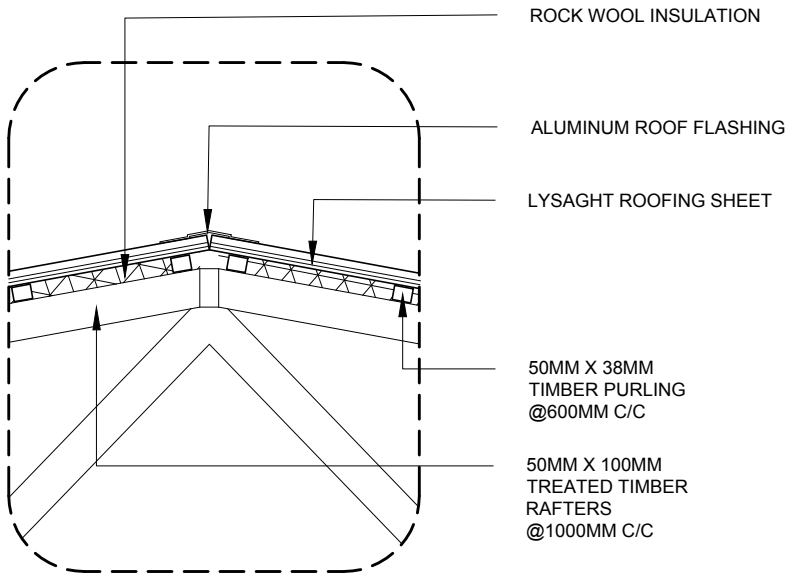


DETAIL 3
ROOF DETAIL





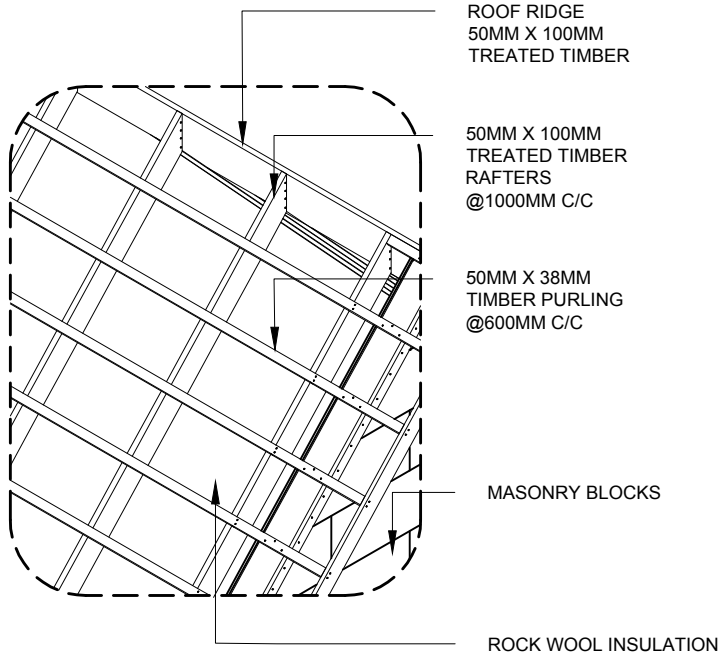


DETAIL 4
ROOF FRAMING DETAIL
[ISOMETRIC VIEW]

DETAILS

SCALE 1:20
0 0.1 0.2 0.4 0.8 METERS


 MTCC MALDIVES TRANSPORT & CONTRACTING COMPANY PLC <small>SURVEY, DESIGN AND DEVELOPMENT SECTION CONSTRUCTION AND PROJECTS MANAGEMENT DEPARTMENT MTCG TOWER, BOOBU THAKURUPAANU MAGU, MALE 20181, REPUBLIC OF MALDIVES. PHONE: + (960) 332 6822 FAX: + (960) 333 2835 E-MAIL: design.development@mtcc.com.mv</small>	PROJECT TITLE MID HOSPITAL PROJECT SERVICES BUILDING	CLIENT & ADDRESS MINISTRY OF HEALTH	DESIGN ARCHITECT: SURVEYING, DESIGN AND DEVELOPMENT SECTION				REV	DESCRIPTION	DATE	APPR	SHEET IDENTIFICATION NUMBER A5.01 SHEET TITLE 08
	DRAWING TITLE AS GIVEN	PROJECT LOCATION	ENGINEER:	STRUCTURAL CHECKER: IBRAHIM THOAM							
			ARCHITECT: AMINATH ZOONA	ARCHITECTURAL CHECKER: IRFAN WAHEED	PAPER A3	SCALE AS GVN					
			DRAWN BY: HASSAN SHAHULAN	CHECKED BY: AMINATH SAMAHA	DATE 10-05-2020						

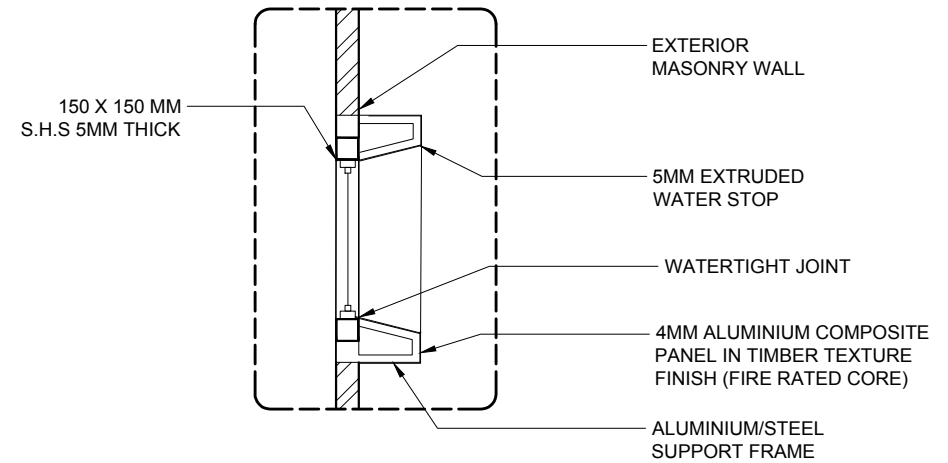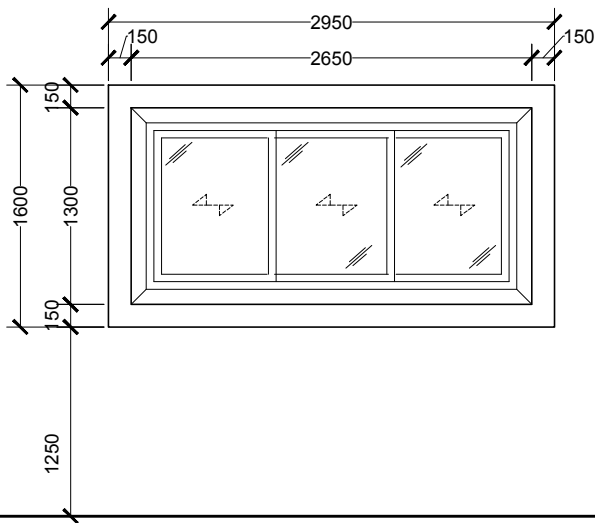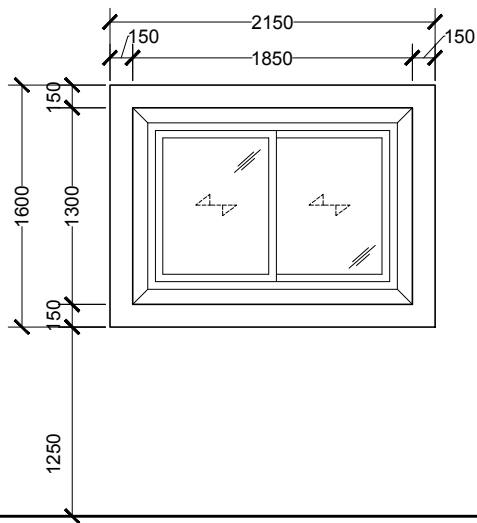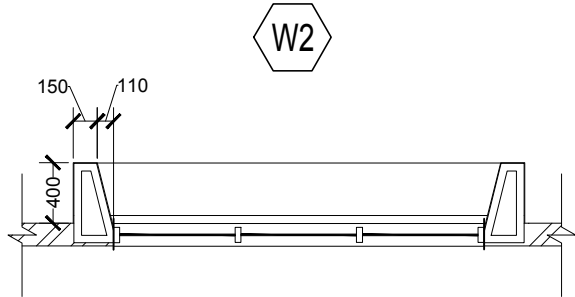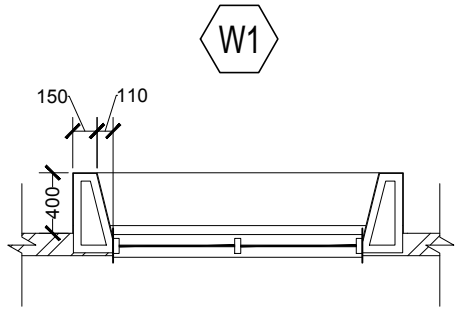


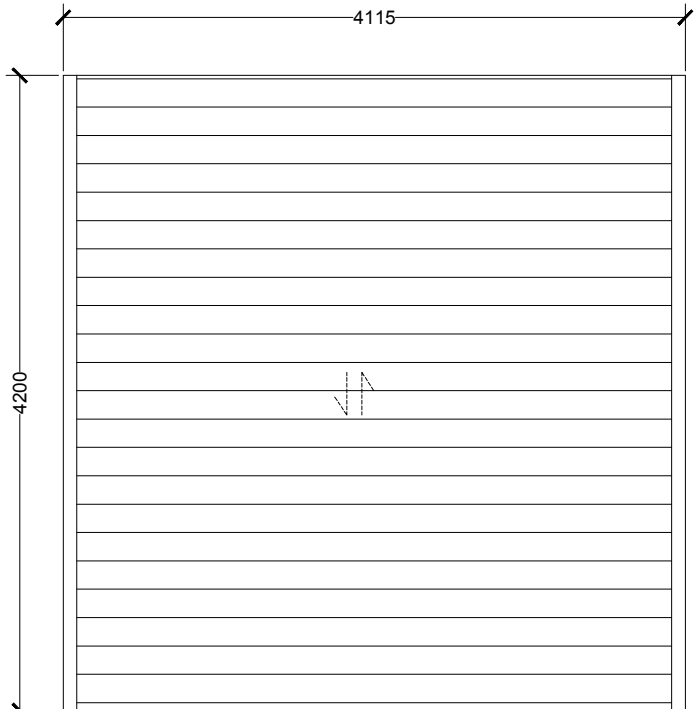
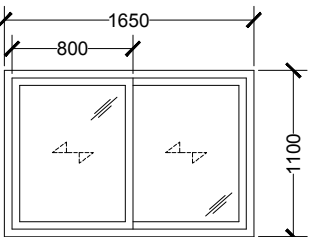
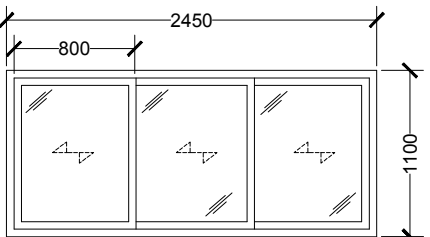
ELEVATION VIEW

TYPICAL WINDOW SECTION


WINDOW SHADING DETAIL

 


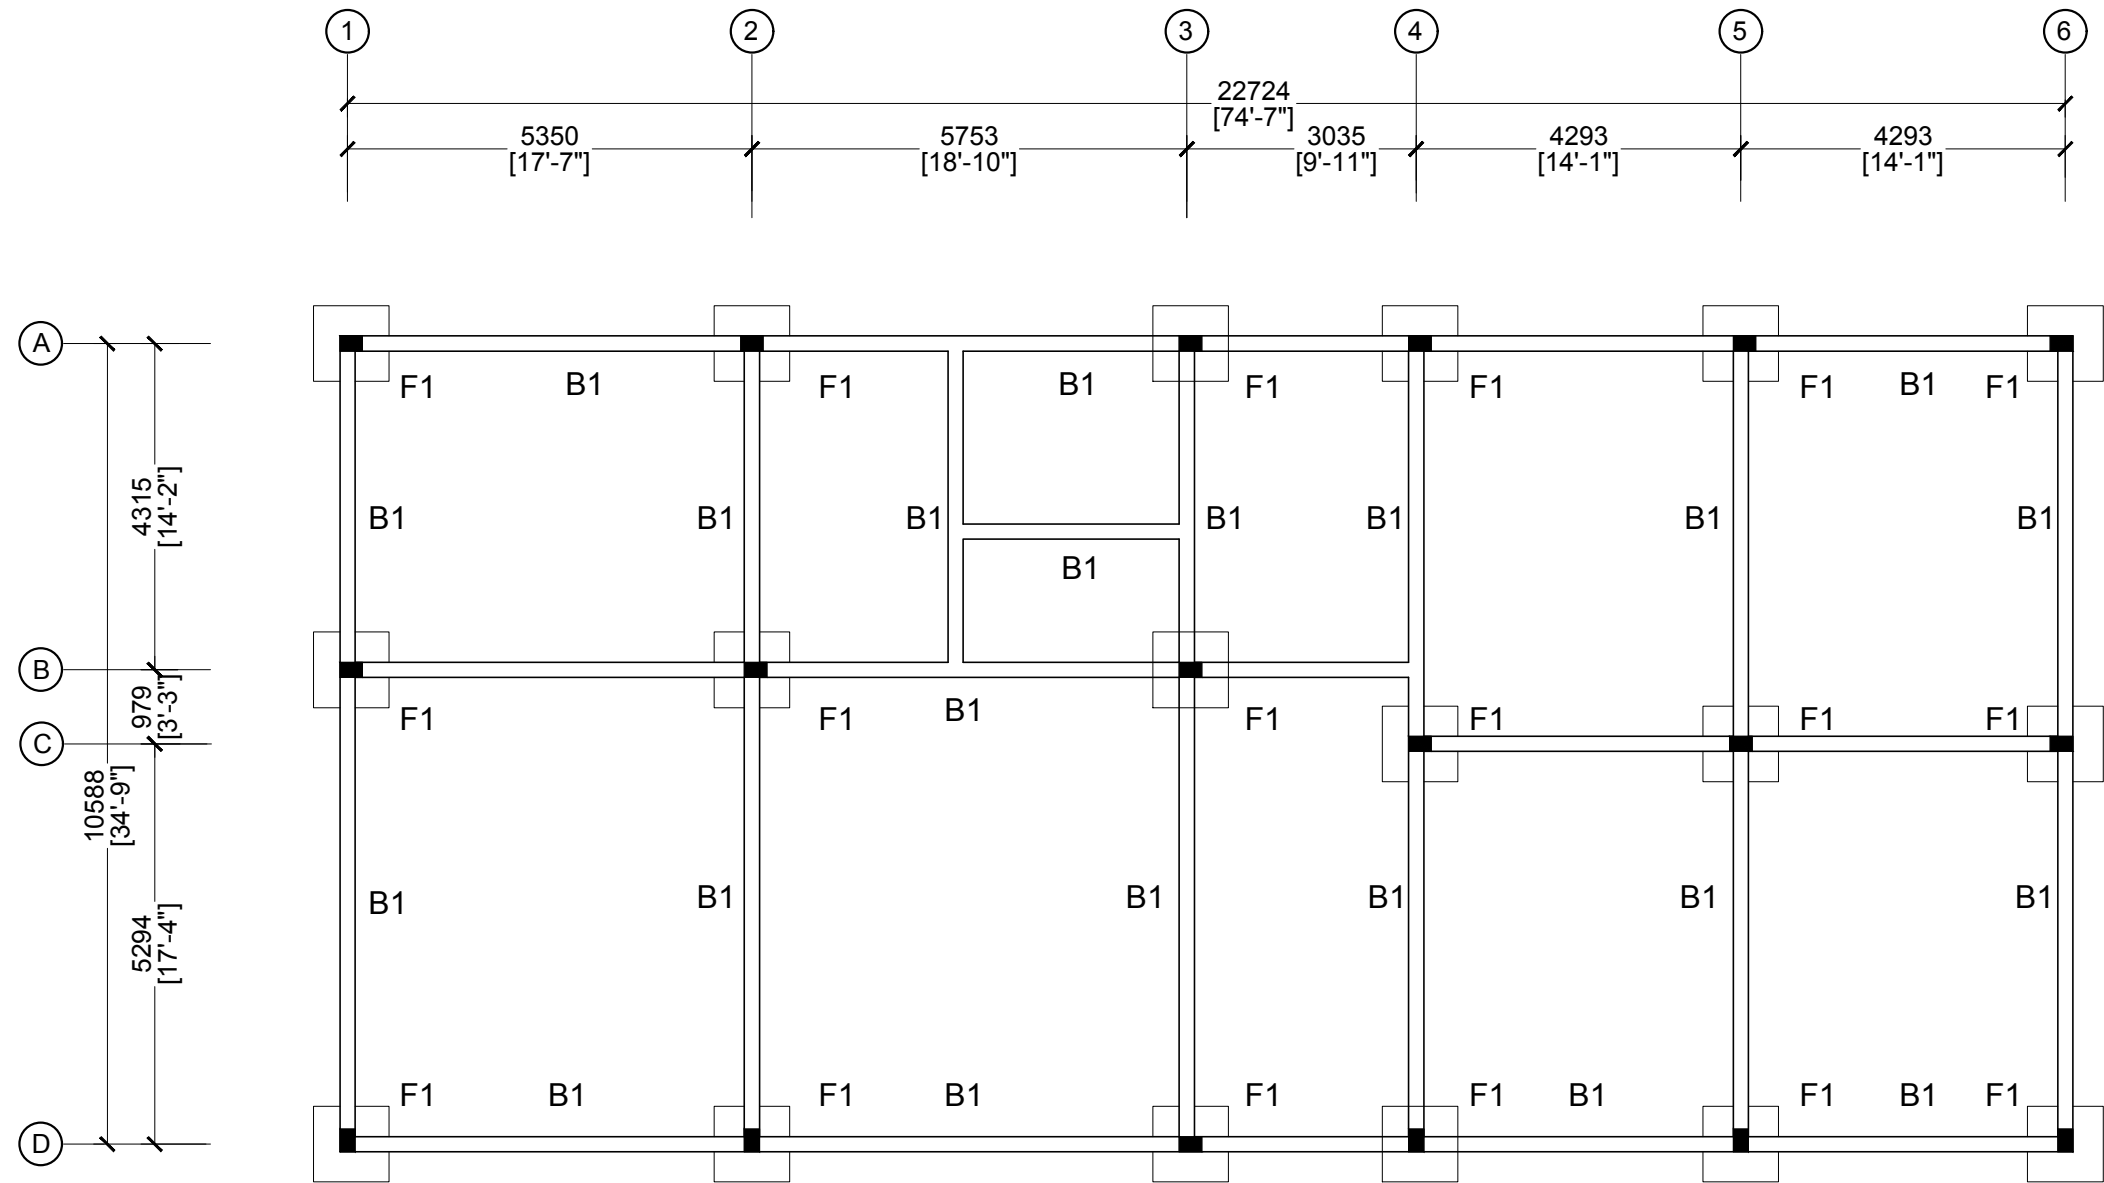
 MTCC MALDIVES TRANSPORT & CONTRACTING COMPANY PLC <small>SURVEY, DESIGN AND DEVELOPMENT SECTION CONSTRUCTION AND PROJECTS MANAGEMENT DEPARTMENT MTCG TOWER, BOOJU THAKURUPAANU MAGU, MALE 20181, REPUBLIC OF MALDIVES. PHONE: + (960) 332 6822 FAX: + (960) 333 2835 E-MAIL: design.development@mtcc.com.mv</small>	PROJECT TITLE MID HOSPITAL PROJECT SERVICES BUILDING	CLIENT & ADDRESS MINISTRY OF HEALTH	DESIGN ARCHITECT: SURVEYING, DESIGN AND DEVELOPMENT SECTION				REV	DESCRIPTION	DATE	APPR	SHEET IDENTIFICATION NUMBER A5.02 SHEET TITLE 09
	DRAWING TITLE AS GIVEN	PROJECT LOCATION	ENGINEER: AMINATH ZOONA DRAWN BY: HASSAN SHAHULAN	STRUCTURAL CHECKER: IBRAHIM THOAM	ARCHITECTURAL CHECKER: IRFAN WAHEED	PAPER A3	SCALE AS GVN				
				CHECKED BY: AMINATH SAMAHA	DATE 10-05-2020						

LABEL	G2	W1	W2
▼ FFL			
DESCRIPTION	ROLLER SHUTTER GARAGE DOOR 2	SLIDING WINDOW	SLIDING DOOR
DOOR FRAME	AS PER MANUFACTURER	POWDER COATED ALUMINUM FRAME IN BLACK	POWDER COATED ALUMINUM FRAME IN BLACK
DOOR PANEL	AS PER MANUFACTURER	GLASS DOOR PANEL WITH ALUMINUM FRAME	GLASS DOOR PANEL WITH ALUMINUM FRAME
HARDWARE	AS PER MANUFACTURER	SLIDING RAILING, HANDLE AND LOCKSET	SLIDING RAILING, HANDLE AND LOCKSET
COMMENTS	-	REFLECTIVE GLASS	REFLECTIVE GLASS
LOCATION(S)	MECHANICAL SERVICE CENTER	MEDICAL GAS PLANT ROOM, WASTE MANAGEMENT, OXYGEN PLANT ROOM	SERVICE CENTER, GENERAL STORE, LAUNDRY
NO(S)	1	3	4


DOOR WINDOW SCHEDULE

 


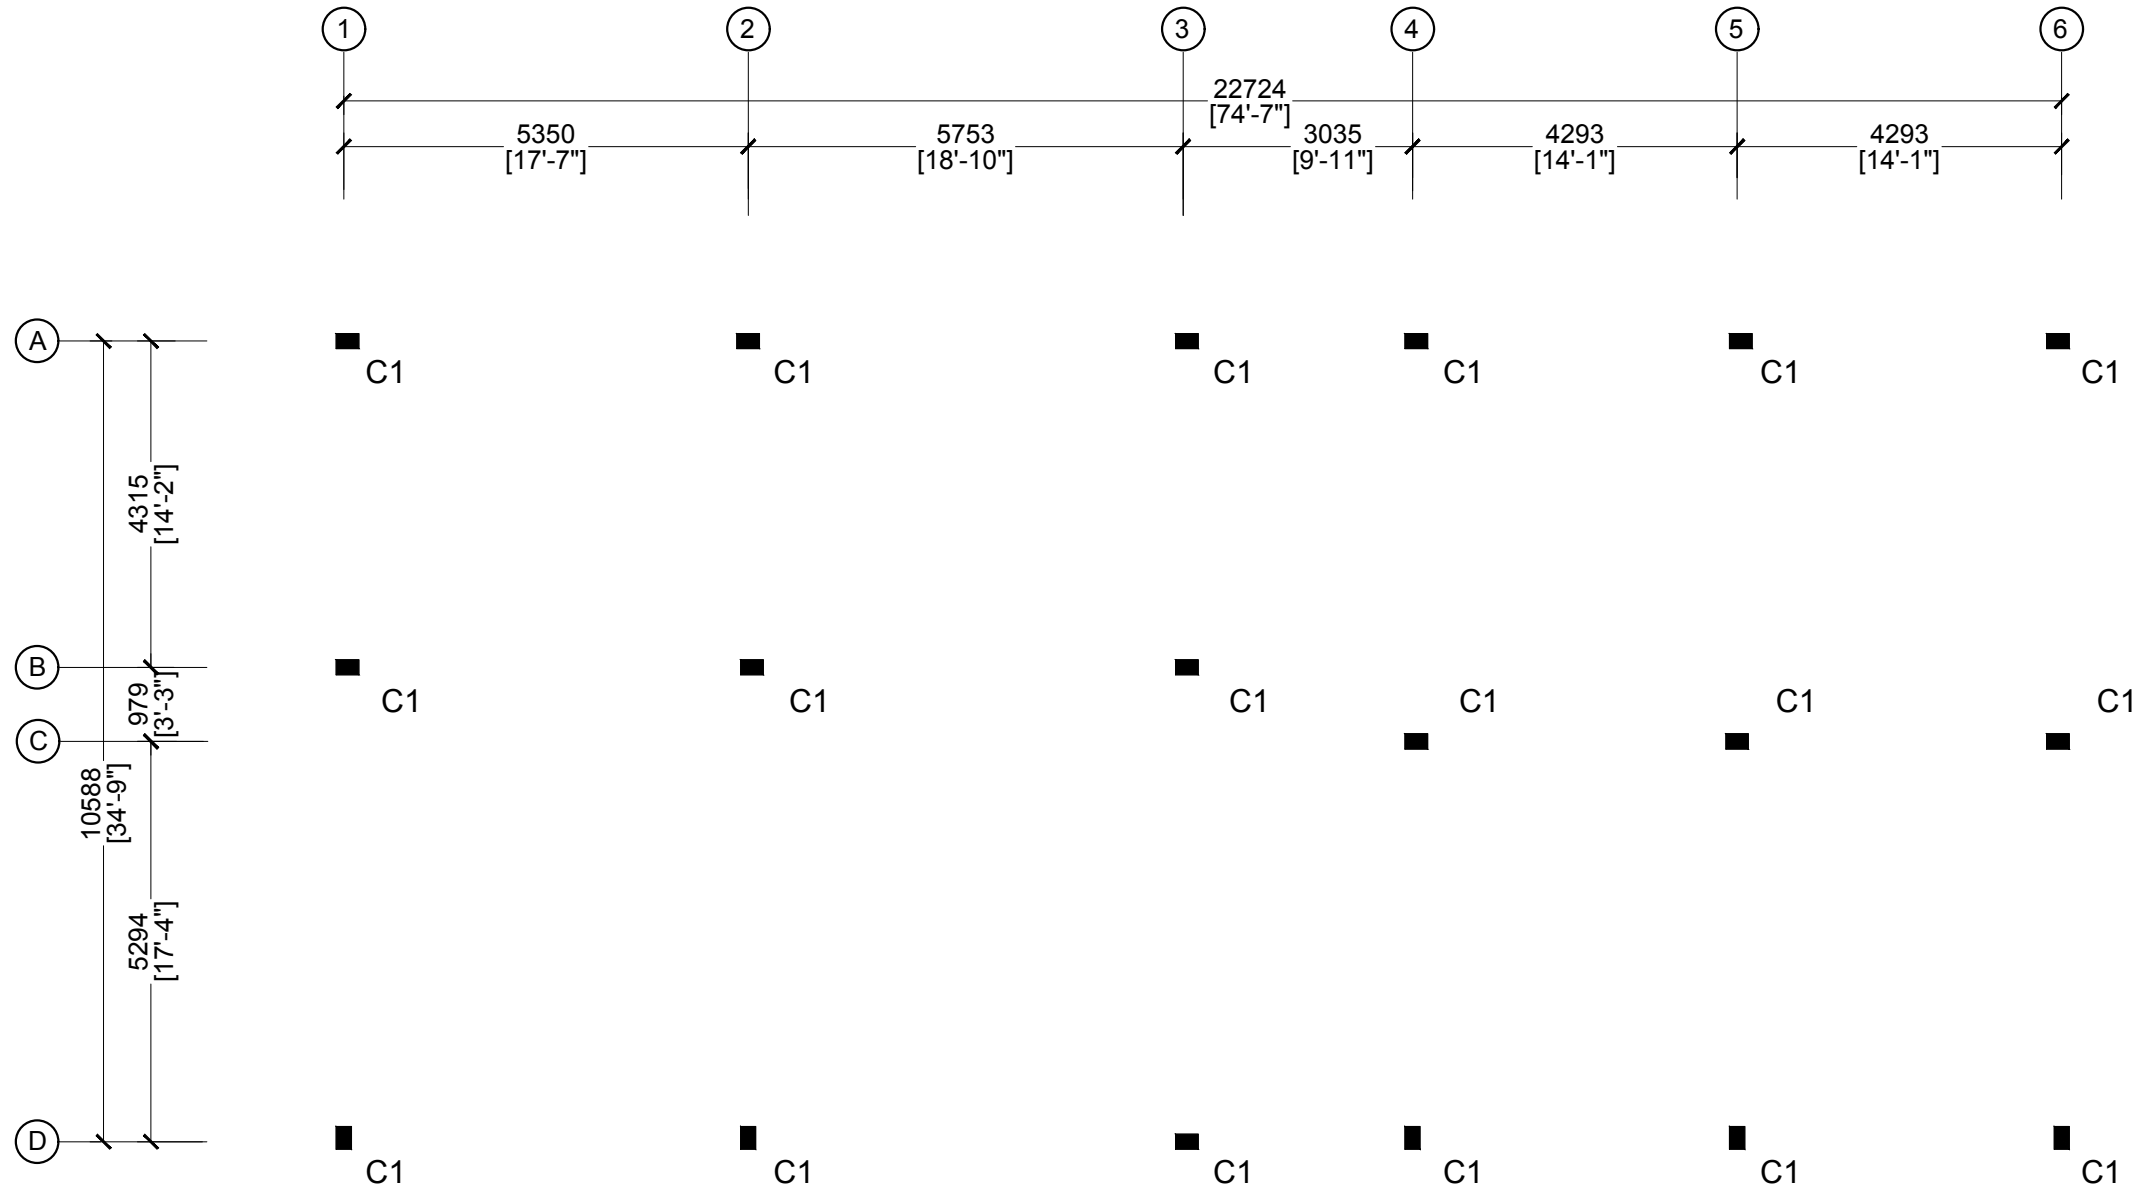
 MTCC MALDIVES TRANSPORT & CONTRACTING COMPANY PLC <small>SURVEY, DESIGN AND DEVELOPMENT SECTION CONSTRUCTION AND PROJECTS MANAGEMENT DEPARTMENT MTCG TOWER, BOOJU THAKURUPAANU MAGU, MALE 20181, REPUBLIC OF MALDIVES. PHONE: + (960) 332 6822 FAX: + (960) 333 2835 E-MAIL: design.development@mtcc.com.mv</small>	PROJECT TITLE MID HOSPITAL PROJECT SERVICES BUILDING	CLIENT & ADDRESS MINISTRY OF HEALTH	DESIGN ARCHITECT: SURVEYING, DESIGN AND DEVELOPMENT SECTION				REV	DESCRIPTION	DATE	APPR	SHEET IDENTIFICATION NUMBER A6.02 SHEET TITLE 11
	DRAWING TITLE AS GIVEN	PROJECT LOCATION	ENGINEER: AMINATH ZOONA	STRUCTURAL CHECKER: IBRAHIM THOAM	ARCHITECTURAL CHECKER: IRFAN WAHEED	PAPER A3	SCALE AS GVN				
			DRAWN BY: HASSAN SHAHULAN	CHECKED BY: AMINATH SAMAHA	DATE 10-05-2020						



FOOTING AND TIE BEAM PLAN

 



 MTCC MALDIVES TRANSPORT & CONTRACTING COMPANY PLC <small>SURVEY, DESIGN AND DEVELOPMENT SECTION CONSTRUCTION AND PROJECTS MANAGEMENT DEPARTMENT MTCC TOWER, BOOJU THAKURUPAANI MAGU, MALE 20181, REPUBLIC OF MALDIVES PHONE: + (960) 332 6822 FAX: + (960) 333 2835 E-MAIL: design.development@mtcc.com.mv</small>	PROJECT TITLE MID HOSPITAL PROJECT SERVICES BUILDING	CLIENT & ADDRESS MINISTRY OF HEALTH	DESIGN ARCHITECT: SURVEYING, DESIGN AND DEVELOPMENT SECTION				REV	DESCRIPTION	DATE	APPR	SHEET IDENTIFICATION NUMBER S1.01 SHEET TITLE 13
	DRAWING TITLE AS GIVEN	PROJECT LOCATION	ENGINEER: AMINATH ZOONA DRAWN BY: HASSAN SHAHULAN	STRUCTURAL CHECKER: IBRAHIM THOAM ARCHITECTURAL CHECKER: IRFAN WAHEED CHECKED BY: AMINATH SAMAHA	PAPER A3	SCALE AS GVN DATE 10-05-2020					




COLUMN PLAN


SCALE 1:100

 


<div><p>MTCC MALDIVES TRANSPORT & CONTRACTING COMPANY PLC</p><p><small>SURVEY, DESIGN AND DEVELOPMENT SECTION CONSTRUCTION AND PROJECTS MANAGEMENT DEPARTMENT MTCC TOWER, BOOBU THAKURUPAANU MAGU, MALE 20181, REPUBLIC OF MALDIVES. PHONE: + (960) 332 6822 FAX: + (960) 333 2835 E-MAIL: design.development@mtcc.com.mv</small></p></div>	PROJECT TITLE MID HOSPITAL PROJECT SERVICES BUILDING	CLIENT & ADDRESS MINISTRY OF HEALTH	DESIGN ARCHITECT: SURVEYING, DESIGN AND DEVELOPMENT SECTION				REV	DESCRIPTION	DATE	APPR	SHEET IDENTIFICATION NUMBER S1.02 SHEET TITLE 14
	DRAWING TITLE AS GIVEN	PROJECT LOCATION	ENGINEER: AMINATH ZOONA	STRUCTURAL CHECKER: IBRAHIM THOAM							
			ARCHITECT: AMINATH ZOONA	ARCHITECTURAL CHECKER: IRFAN WAHEED	PAPER A3	SCALE AS GVN					
			DRAWN BY: HASSAN SHAHULAN	CHECKED BY: AMINATH SAMAHA	DATE 10-05-2020						

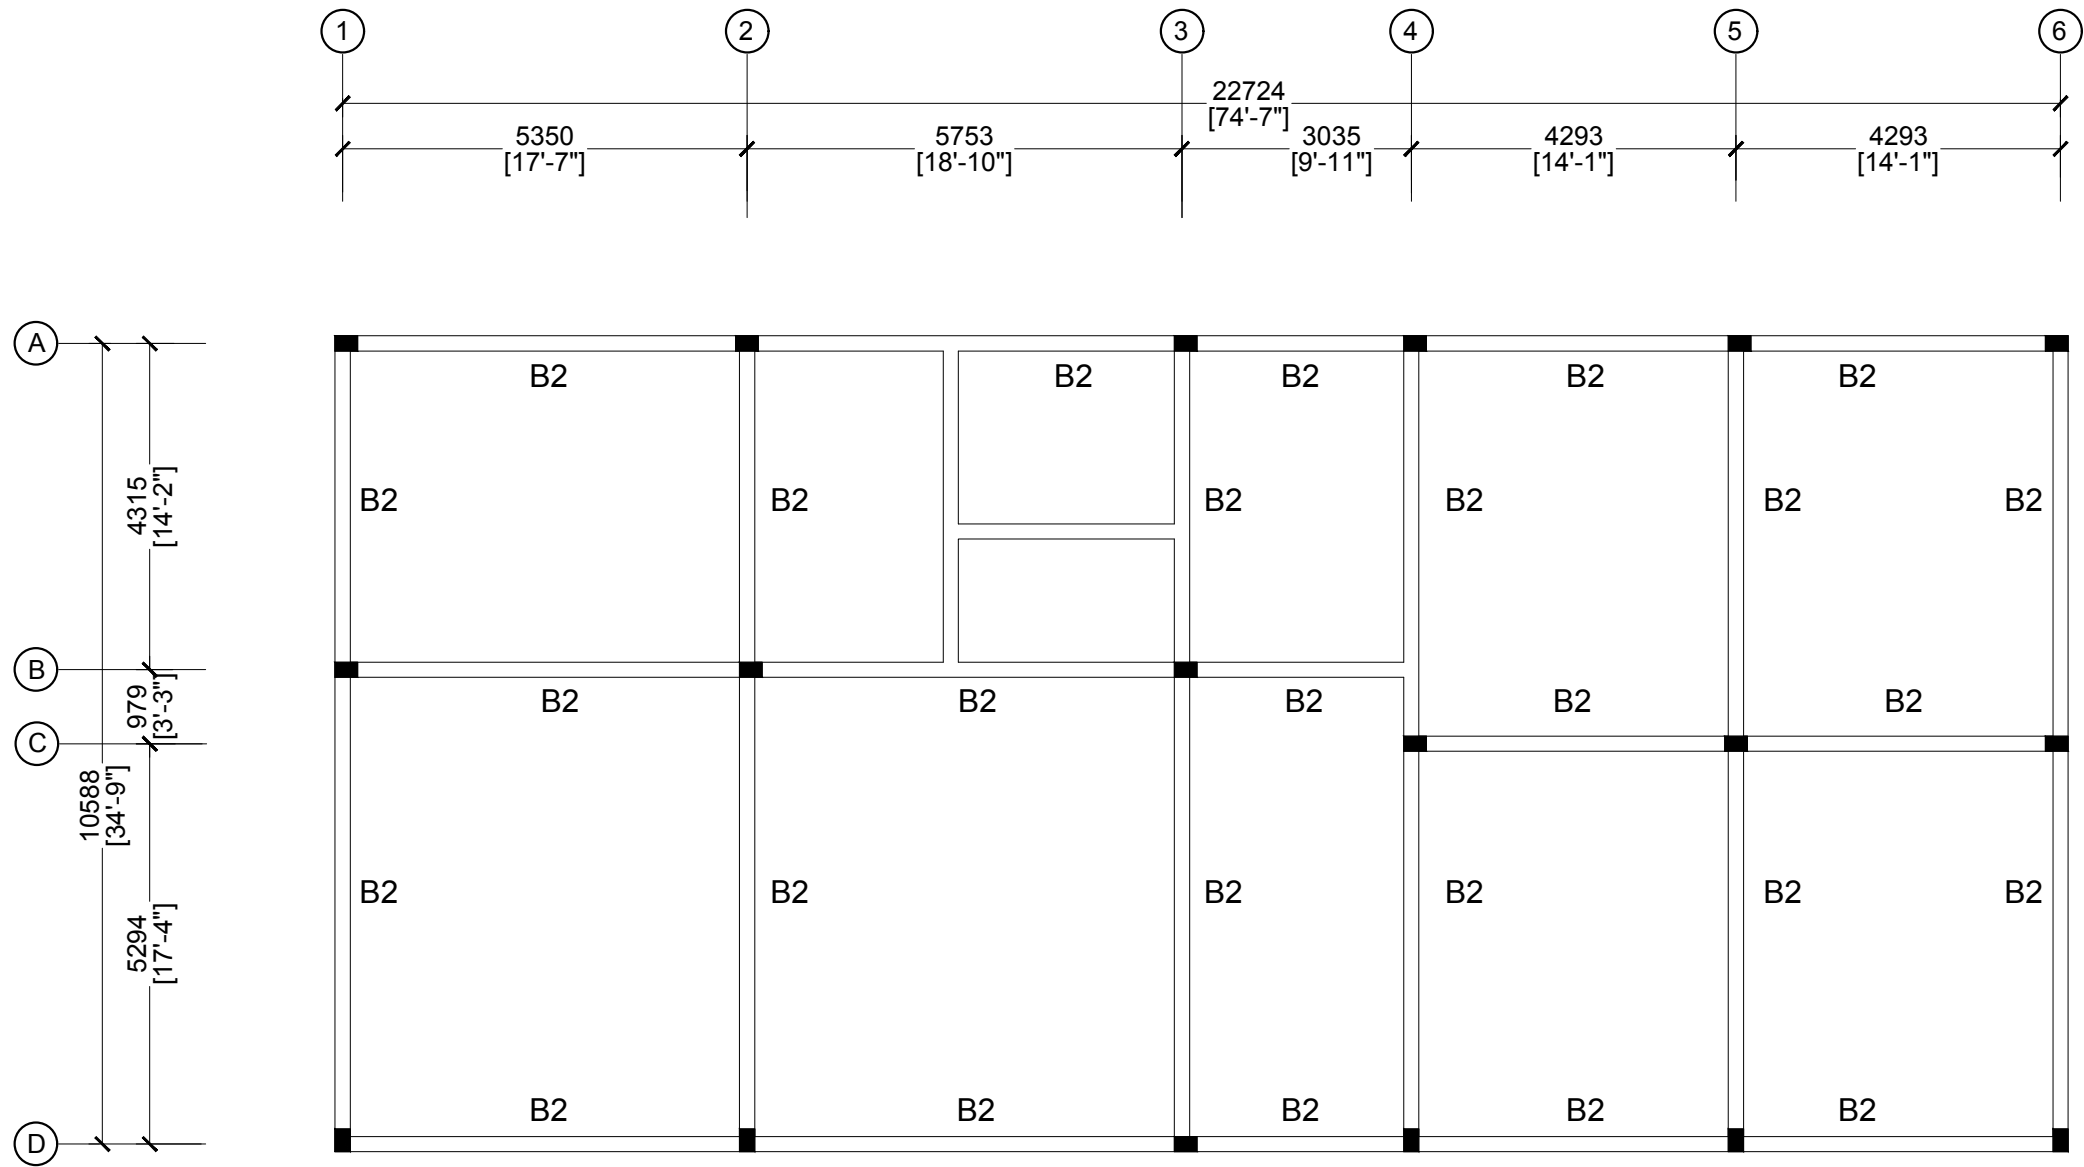


ROOF BEAM PLAN

 

 MTCC MALDIVES TRANSPORT & CONTRACTING COMPANY PLC <small>SURVEY, DESIGN AND DEVELOPMENT SECTION CONSTRUCTION AND PROJECTS MANAGEMENT DEPARTMENT MTCC TOWER, BOOJU THAKURUPAANI MAGU, MALE 20181, REPUBLIC OF MALDIVES. PHONE: + (960) 332 6822 FAX: + (960) 333 2835 E-MAIL: design.development@mtcc.com.mv</small>	PROJECT TITLE MID HOSPITAL PROJECT SERVICES BUILDING	CLIENT & ADDRESS MINISTRY OF HEALTH	DESIGN ARCHITECT: SURVEYING, DESIGN AND DEVELOPMENT SECTION				REV	DESCRIPTION	DATE	APPR	SHEET IDENTIFICATION NUMBER S1.03
	DRAWING TITLE AS GIVEN	PROJECT LOCATION	ENGINEER: AMINATH ZOONA	STRUCTURAL CHECKER: IBRAHIM THOAM	ARCHITECTURAL CHECKER: IRFAN WAHEED	PAPER A3	SCALE AS GVN				
			DRAWN BY: HASSAN SHAHULAN	CHECKED BY: AMINATH SAMAHA	DATE 10-05-2020						SHEET TITLE 15


COPYRIGHT All plans, sketches, drawings, graphic representations and specifications prepared by the Architect(s) & Engineer(s) are instruments of service. The copyright and ownership, of both the design and these instruments of service belong to the Architect(s) & Engineer(s) and may not be used for any other project, or sold, or offered for sale by any party other than the Architect/Engineer unless the Architect/Engineer has given written consent. Copies of the documents submitted to the client prepared by the Architect/Engineer maybe used as they were intended; onco; and on the same site and project.

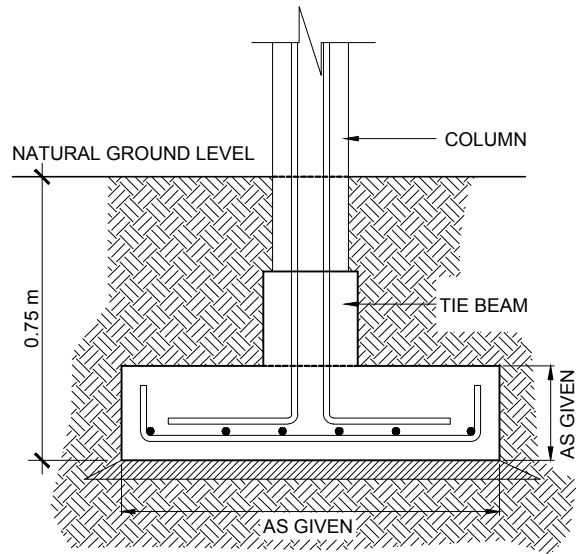


TYPE	DIMENSIONS	REINFORCEMENT
F1	1000mm x 1000mm x 250mm	T10@175 C/C B/W (BOTTOM)

FOUNDATION DEPTH = 0.75 m BELOW NATURAL GROUND LEVEL


FOOTING F1

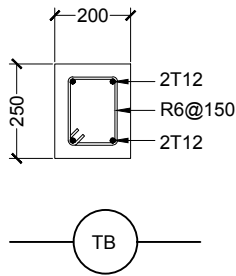


TIE BEAM

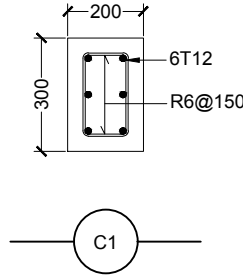

COLUMN 1

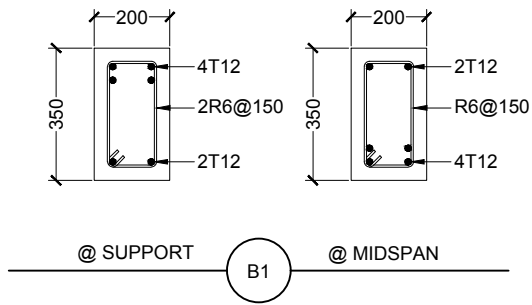


BEAM 1

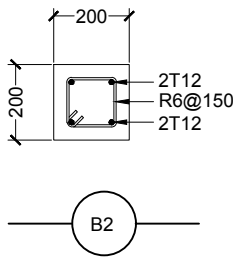

BEAM 2


STRUCTURAL DETAILS

SCALE 1:100

 

NOTES

- MINIMUM COVER TO REINFORCEMENT
 - FOUNDATION =50MM
 - SLAB =30MM
 - BEAMS =35MM
 - COLUMNS =40MM
- BEAMS BEND-UP BARS =12XDIA
- ANCHOR BARS =55XDIA
- LAPPING BARS =45XDIA
- MID BARS =0.85XSPAN
- SUPPORT BARS = $\frac{1}{3}$ X SPAN

 MTCC MALDIVES TRANSPORT & CONTRACTING COMPANY PLC <small>SURVEY, DESIGN AND DEVELOPMENT SECTION CONSTRUCTION AND PROJECTS MANAGEMENT DEPARTMENT MTCG TOWER, BOOJU THAKURUPAANI MAGU, MALE 20181, REPUBLIC OF MALDIVES. PHONE: + (960) 332 6822 FAX: + (960) 333 2835 E-MAIL: design.development@mtcc.com.mv</small>	PROJECT TITLE MID HOSPITAL PROJECT SERVICES BUILDING	CLIENT & ADDRESS MINISTRY OF HEALTH	DESIGN ARCHITECT: SURVEYING, DESIGN AND DEVELOPMENT SECTION		REV	DESCRIPTION	DATE	APPR	SHEET IDENTIFICATION NUMBER S5.01
	DRAWING TITLE AS GIVEN	PROJECT LOCATION	ENGINEER: AMINATH ZOONA	STRUCTURAL CHECKER: IBRAHIM THOAM					
			ARCHITECT: AMINATH ZOONA	ARCHITECTURAL CHECKER: IRFAN WAHEED	PAPER A3	SCALE AS GVN			SHEET TITLE 16
			DRAWN BY: HASSAN SHAHULAN	CHECKED BY: AMINATH SAMAHA	DATE 10-05-2020				