


SITE PLAN

SCALE 1:400

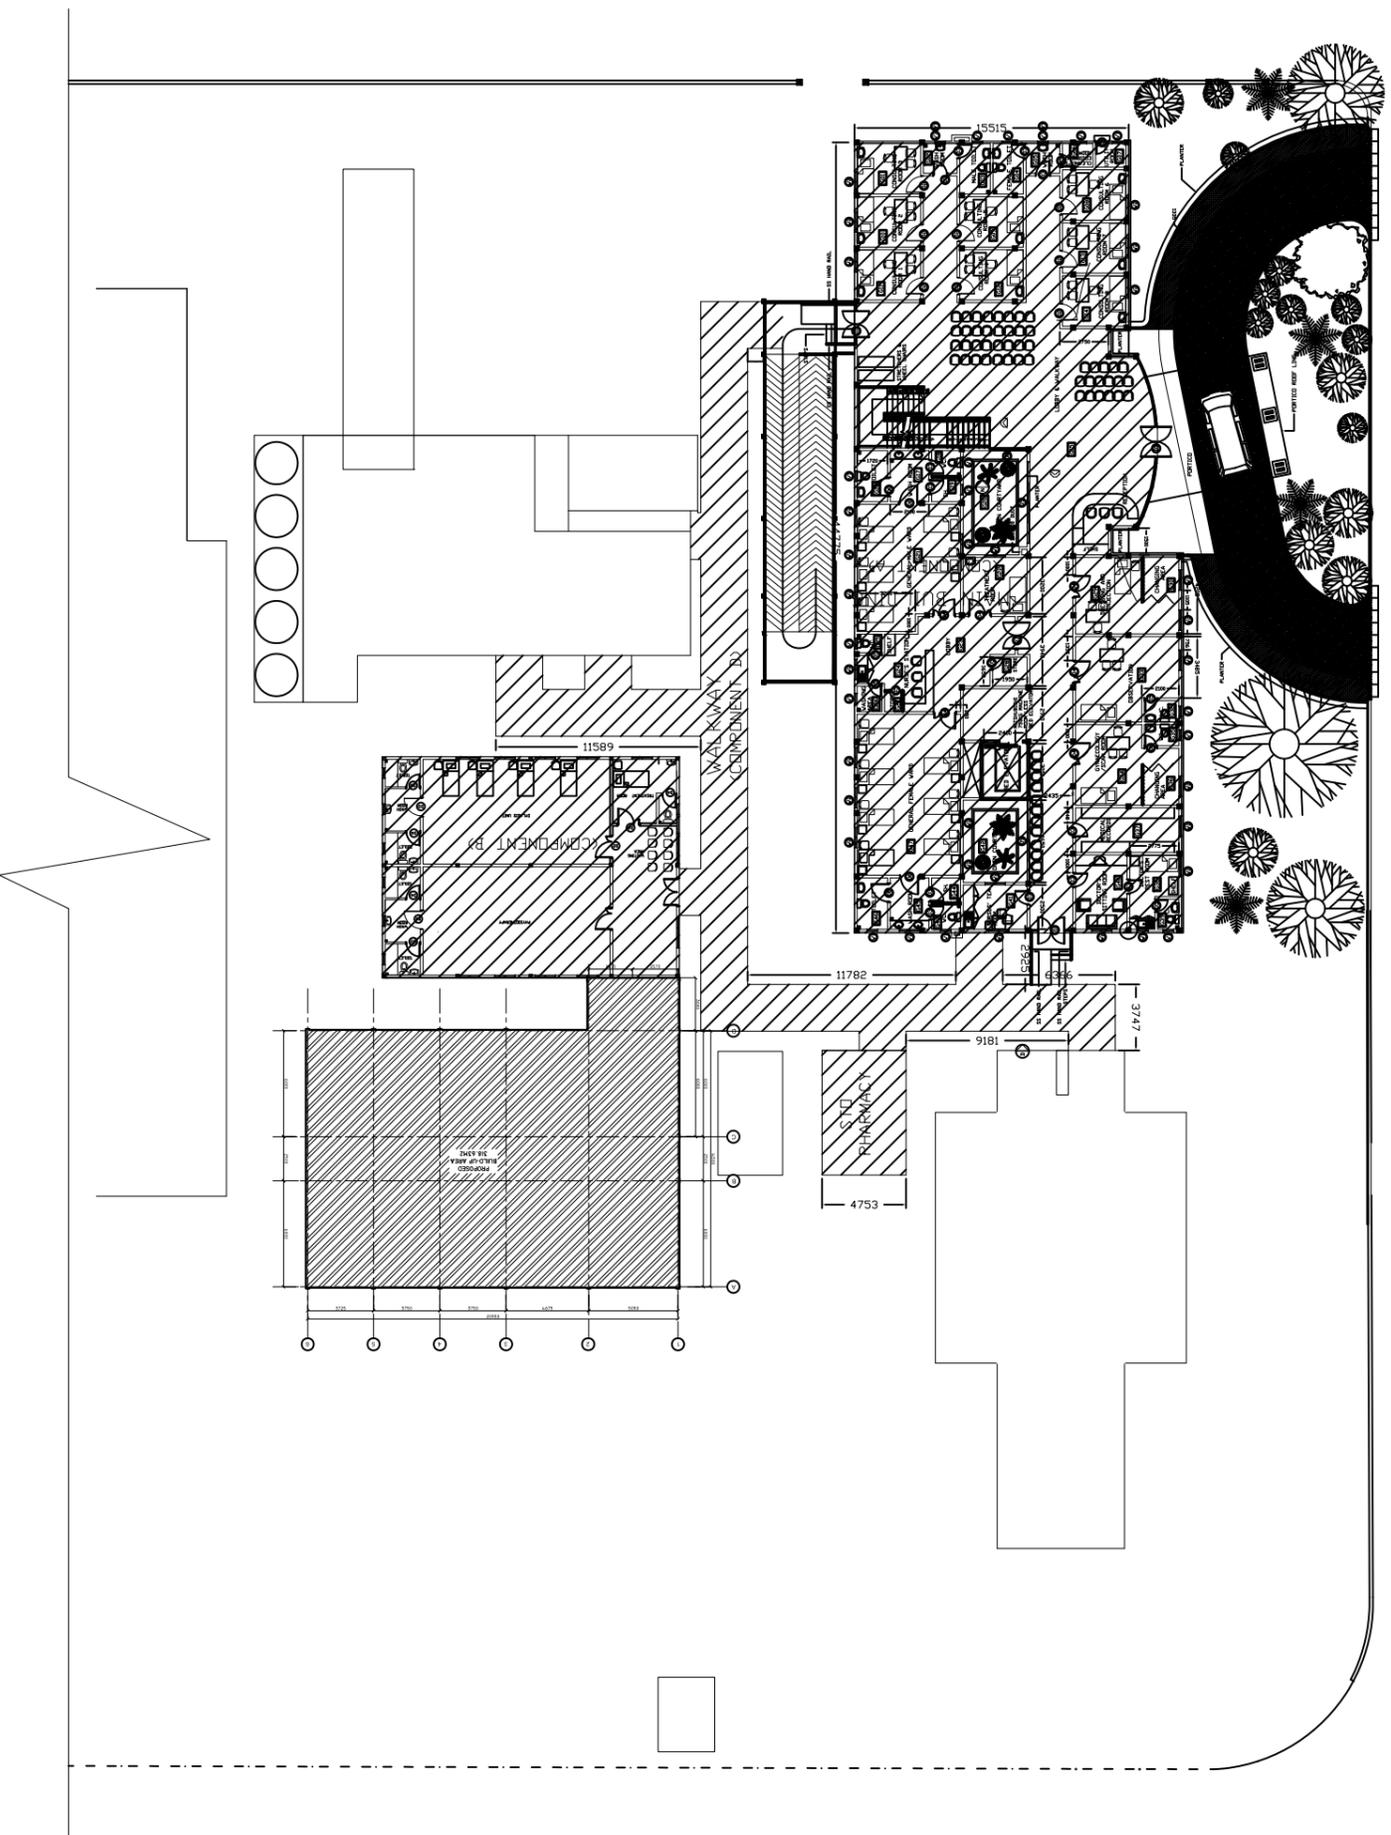

SHEET CONTENTS :

REVISION NOTES:

PROJECT:
CONSTRUCTION OF 6
PRIVATE ROOM AT R.
UNGOOFARU REGIONAL
HOSPITAL

CLIENT:
MINISTRY OF HEALTH

LOCATION:
R. UNGOOFARU

CONTENTS: AS GIVEN

PROJECT MANAGER:

DESIGNER: ARIZ

CV/STR. ENGINEER:

SURVEYED BY: -

DRAWN BY: ARIZ

CHECKED BY:

DATE : FEBRUARY 2017

SHEET NO. : /



ADMIN DIVISION
Ministry of Health
Roshanae Building
Soan Mogal
Tel: 332 8887, Fax: 332 8889