


GENERAL NOTES


ALL DIMENSIONS ARE GIVEN IN mm. LEVELS ARE GIVEN IN METER EXCEPT IF SHOWN DIFFERENTLY

ALL DIMENSIONS ARE TO BE MEASURED AT SITE

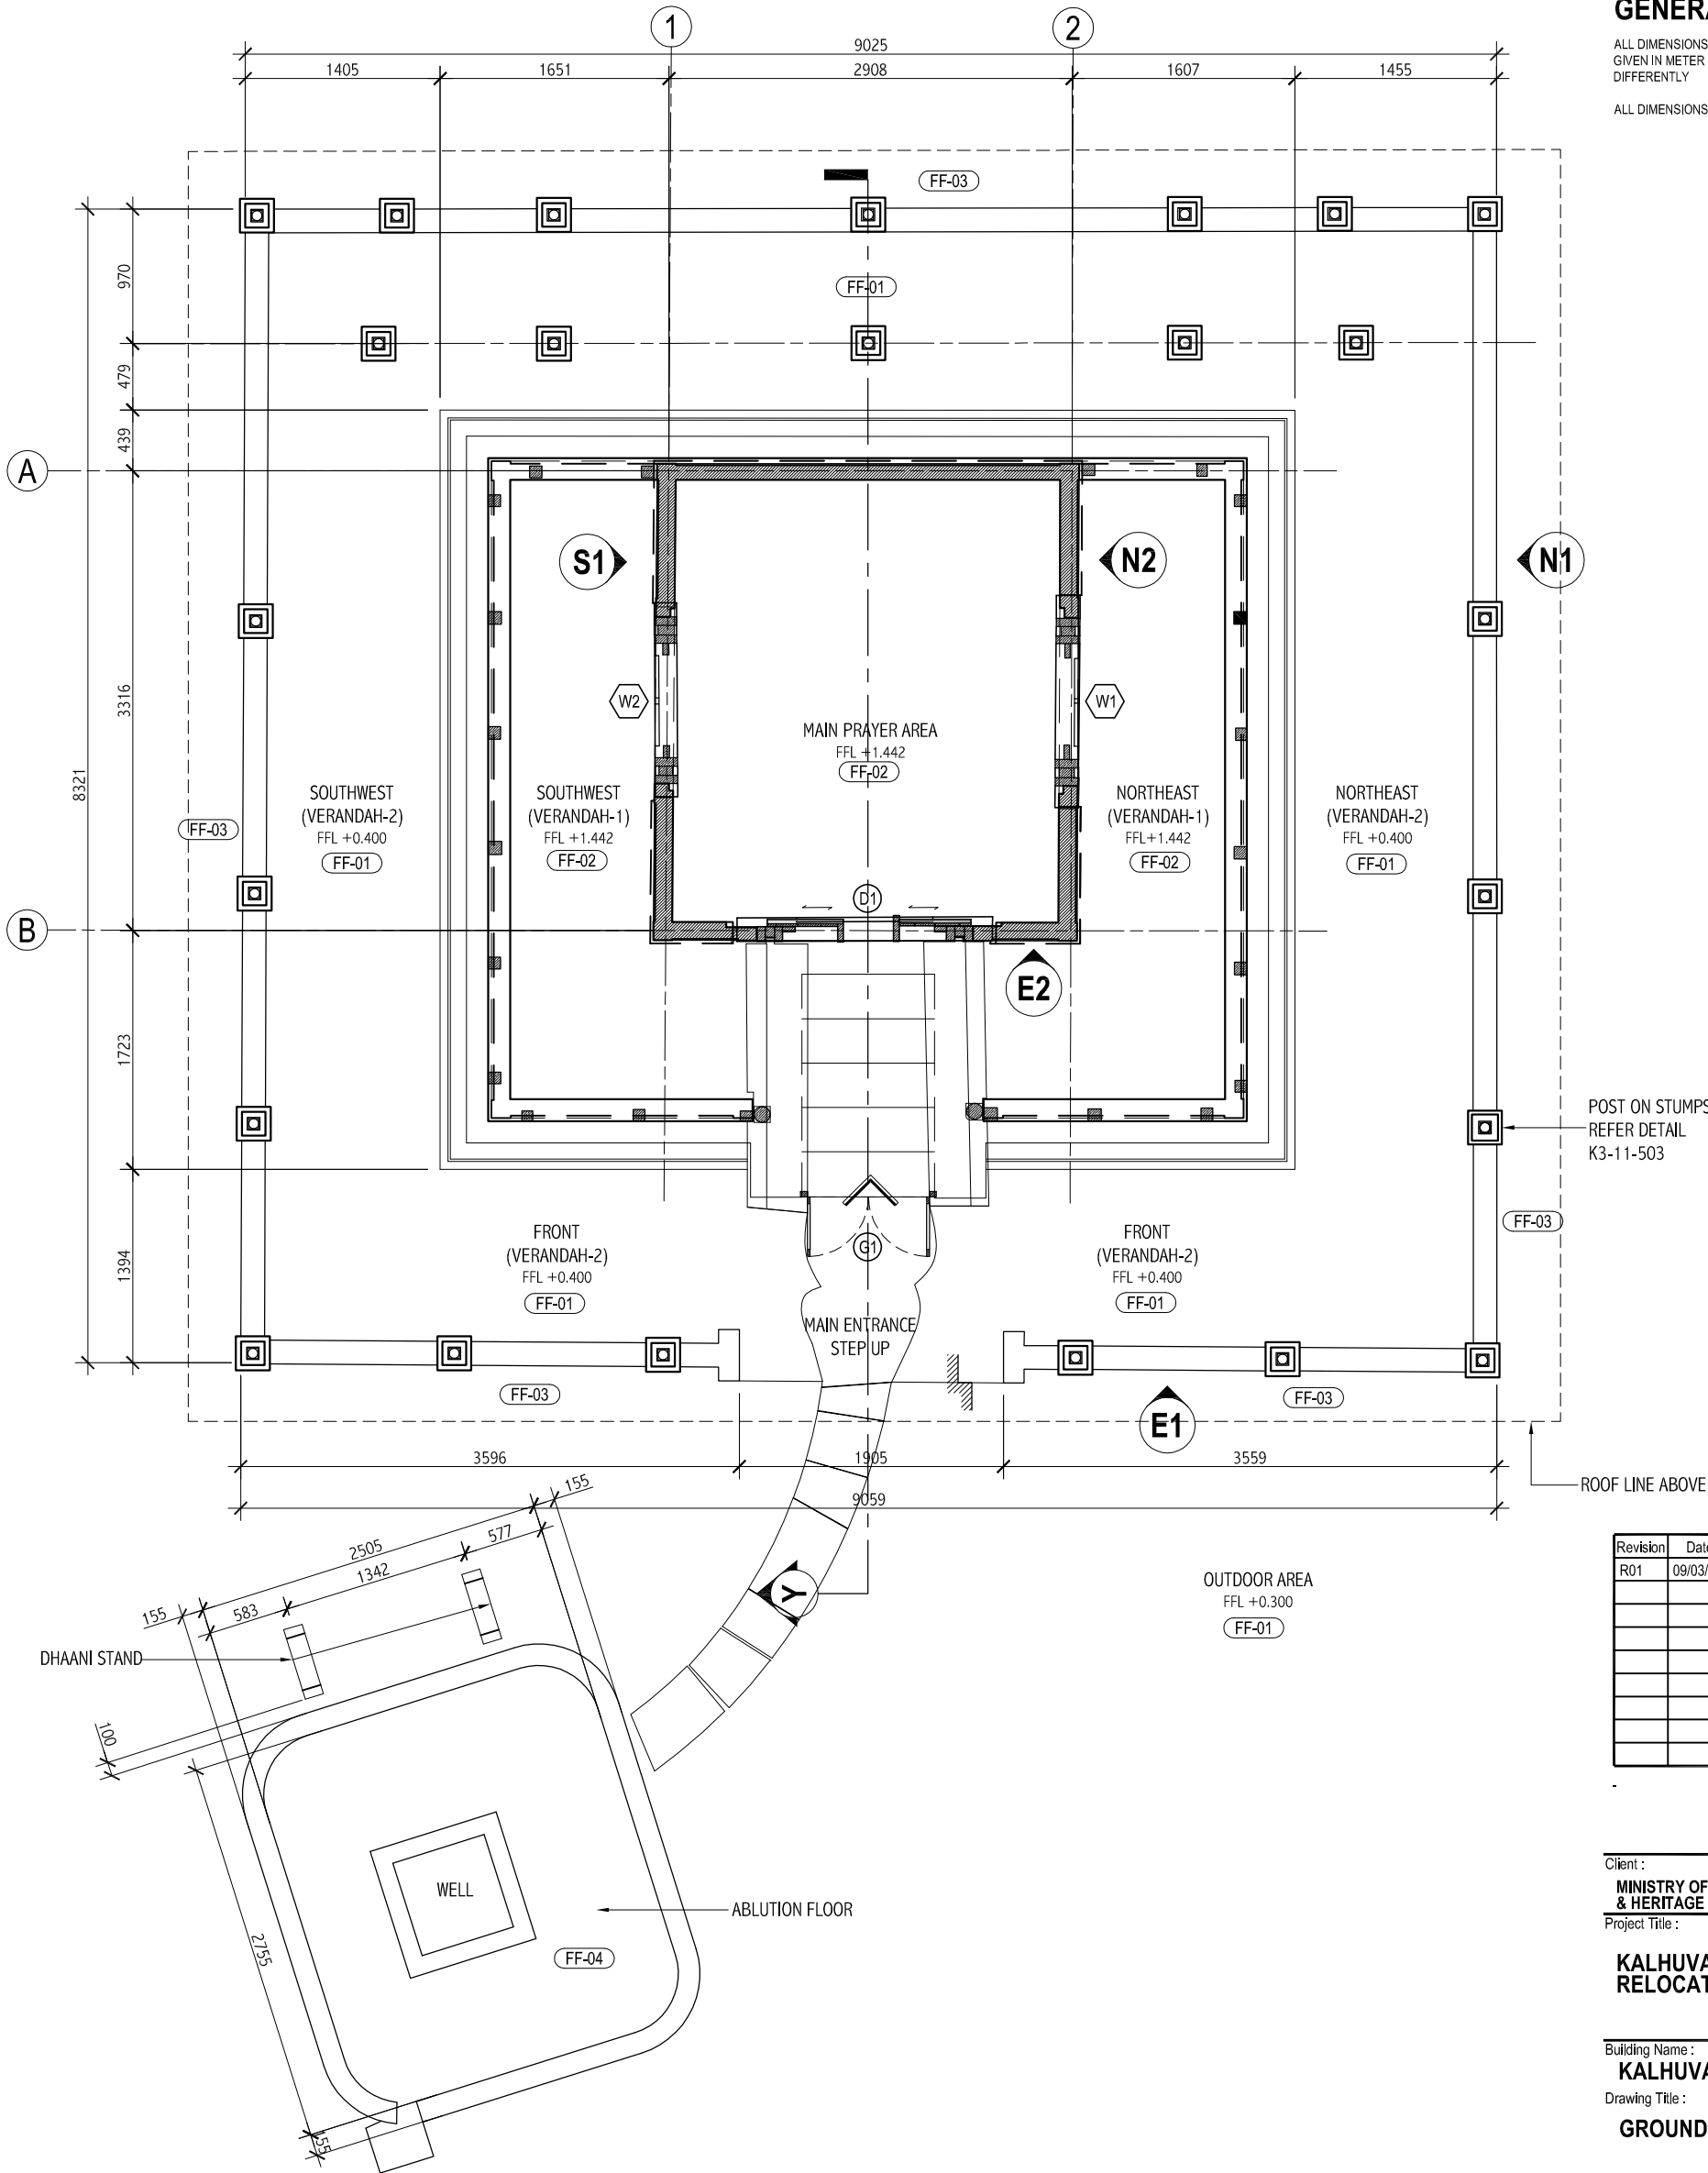

GROUND FLOOR PLAN

SCALE 1:50

 

SCHEDULE OF FLOOR FINISHES

FF-01	WHITE DRY SAND
FF-02	REED MAT / THUNDU KUNAA
FF-03	COARSE SAND (KASHI VELI) AROUND THE EDGE OF BOUNDARY WALL
FF-04	CONCRETE FLOORING

Revision	Date	Drawn By	Checked By
R01	09/03/2019	HAMSHA	-

Client :
MINISTRY OF ARTS, CULTURE & HERITAGE
Project Title :

KALHUVAKARU MOSQUE RELOCATION

Building Name :
KALHUVAKARU MOSQUE
Drawing Title :
GROUND FLOOR PLAN

Scale :
1:50
Discipline :
ARCHITECTURAL
Stage :
SUBMISSION

Drawn By :
HAMSHA
Checked By :
THALAAL
Date :
21 FEBRUARY 2019
Design By :
-

Drawing Number :
11-103

Revision Number :
R01

File Name :
K3-11-103R01.dwg

H, Sakeena Manzil, 6th flr
Medhuziyaarai Magu
Malé 20127
Republic of Maldives
Tel: 960 3318452
Fax: 960 3310317
E-Mail: gedor@gedor.com.mv
Webpage: gedor.com.mv

