

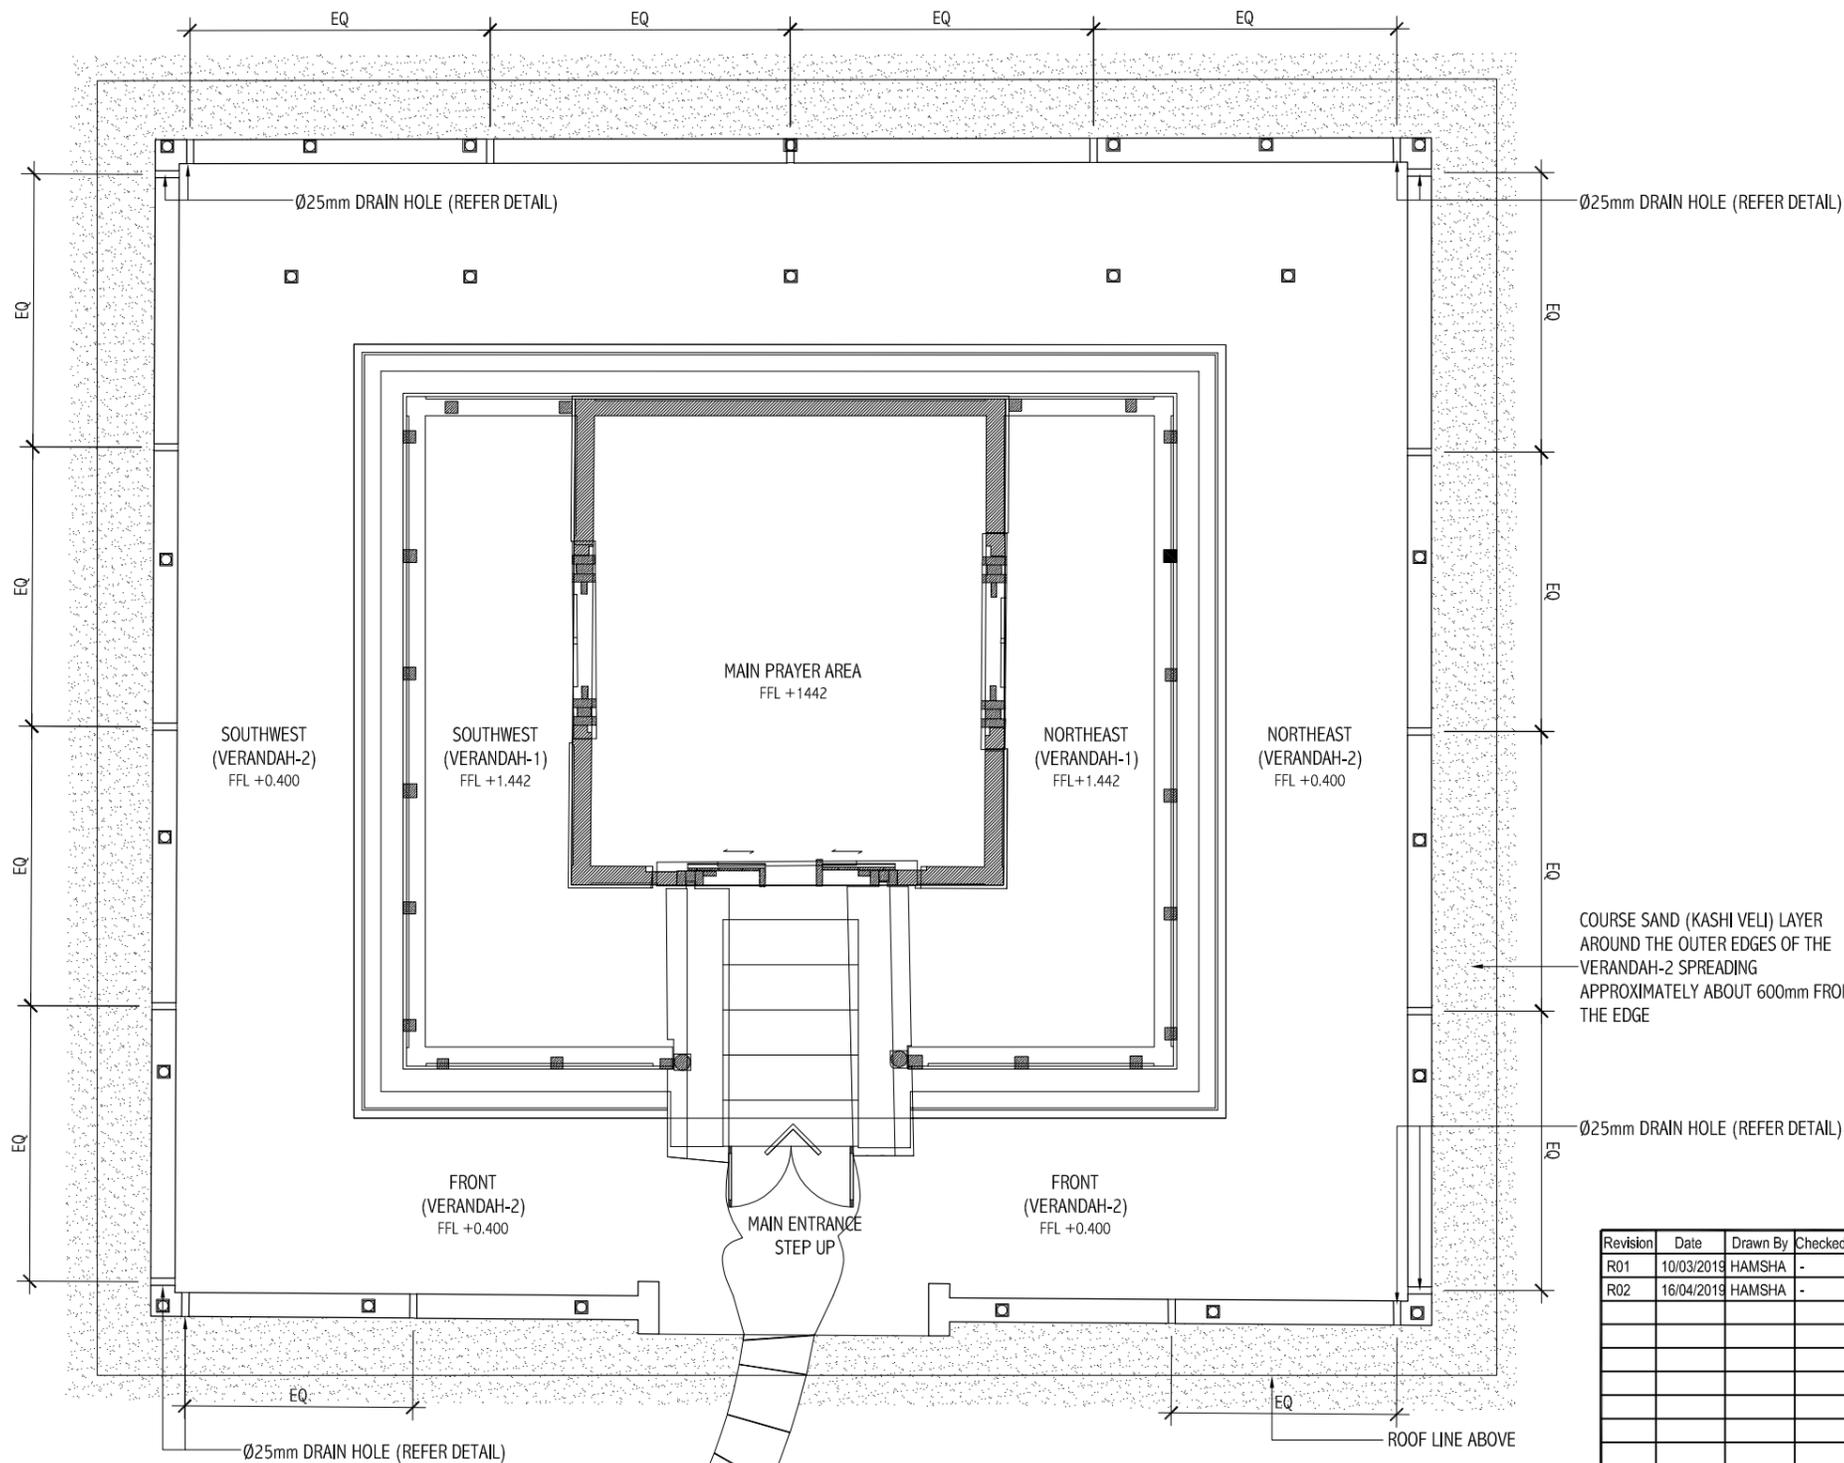


GENERAL NOTES

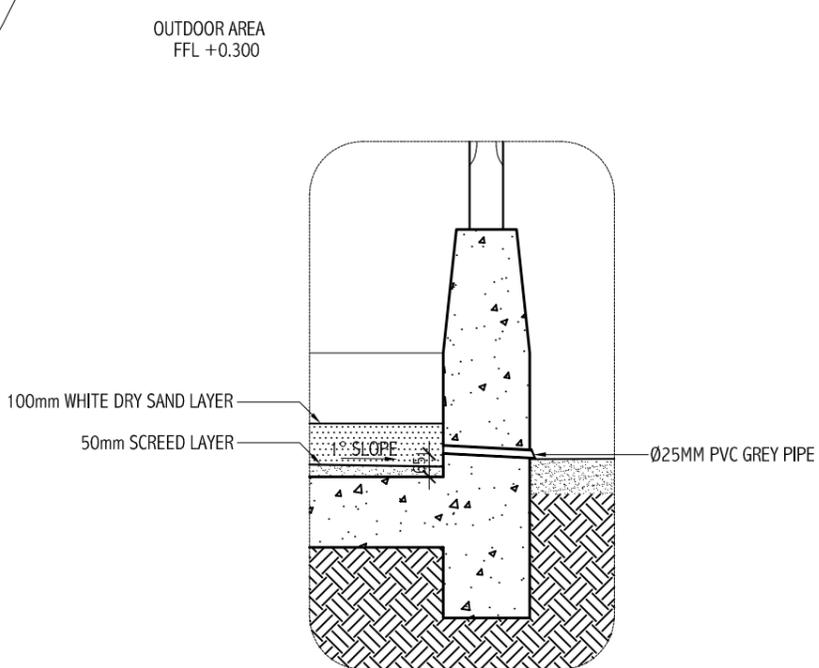


COURSE SAND (KASHI VELI) LAYER AROUND THE OUTER EDGES OF THE VERANDAH-2 SPREADING APPROXIMATELY ABOUT 600mm FROM THE EDGE

Revision	Date	Drawn By	Checked By
R01	10/03/2019	HAMSHA	-
R02	16/04/2019	HAMSHA	-

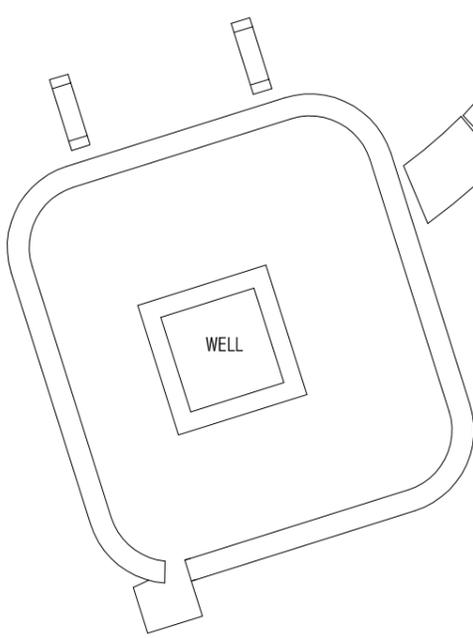

GROUND FLOOR DRAINAGE PLAN
SCALE 1:50

 

DRAIN DETAIL
SCALE 1:20

Client : **MINISTRY OF CULTURE, ARTS & HERITAGE**

Project Title : **KALHUVAKARU MOSQUE RELOCATION**

Building Name : **KALHUVAKARU MOSQUE**

Drawing Title : **GROUND FLOOR DRAINAGE PLAN: MOSQUE**

Scale : **1:50**

Discipline : **MEP**

Stage : **SUBMISSION**

Original Drawn By : **LAESHA** Date : **FEBRUARY 2019**

Checked By : **HUSSAIN** Design By : **-**

Drawing Number : **35-101**

Revision Number : **R02**

File Name : **K3-35-101R02.dwg**

H. Sakeena Manzil, 6th flr
Medhuziyaarai Magu
Malé 20127
Republic of Maldives

Tel: 960 3318452
Fax: 960 3310317
E-Mail: gedor@gedor.com.mv
Webpage: gedor.com.mv

GEDOR CONSULTING PVT. LTD.

All dimensions to be checked on site.
Copyright: Gedor Consulting Pvt. Ltd.

This drawing should be used only for the project mentioned on this sheet