


PROPOSED TWO STOREY BUILDING AT
DHA. ATOLL COUNCIL
DHA. ATOLL


FEBRUARY 2015

CLIENT
LGA


ARCHITECTURAL AND STRUCTURAL DRAWINGS

ALAAF
ALAAF PRIVATE LIMITED
THARIJEHIGE(GROUND FLR)SABUDHERIYA MAGU,MALE'20004,
TEL: (960)7773601, E-MAIL: alaaf.pvt@gmail.com,Web

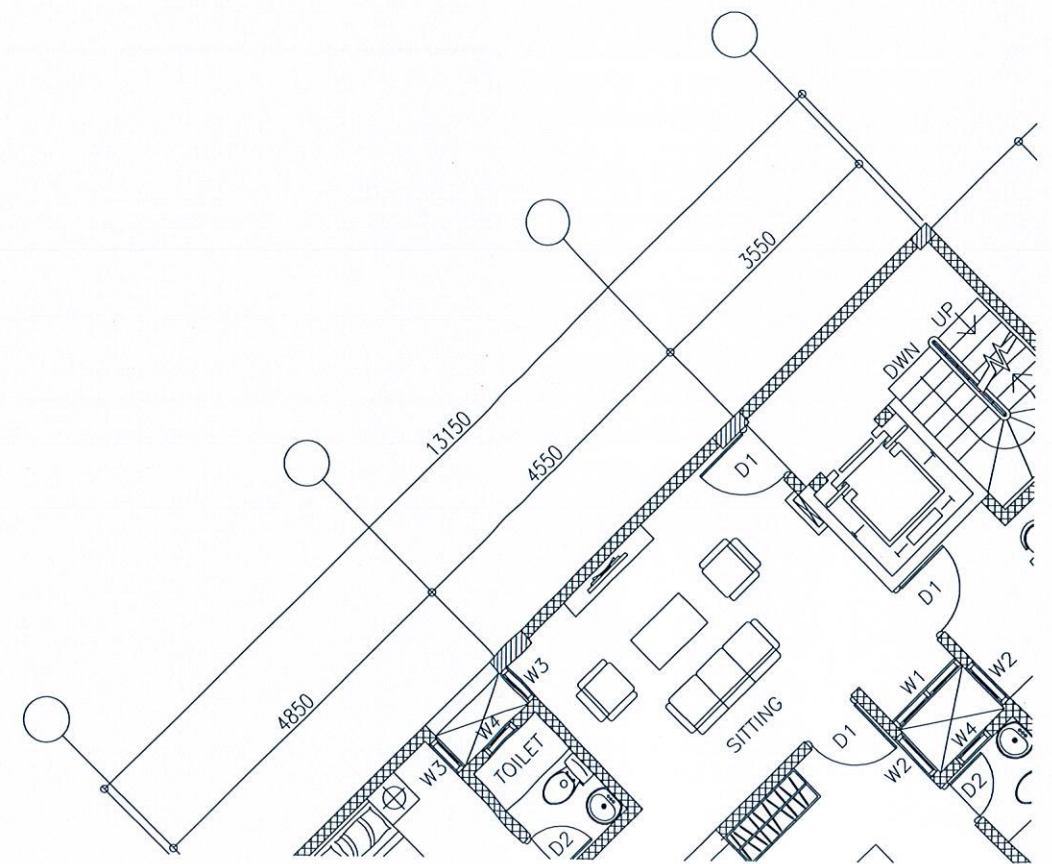

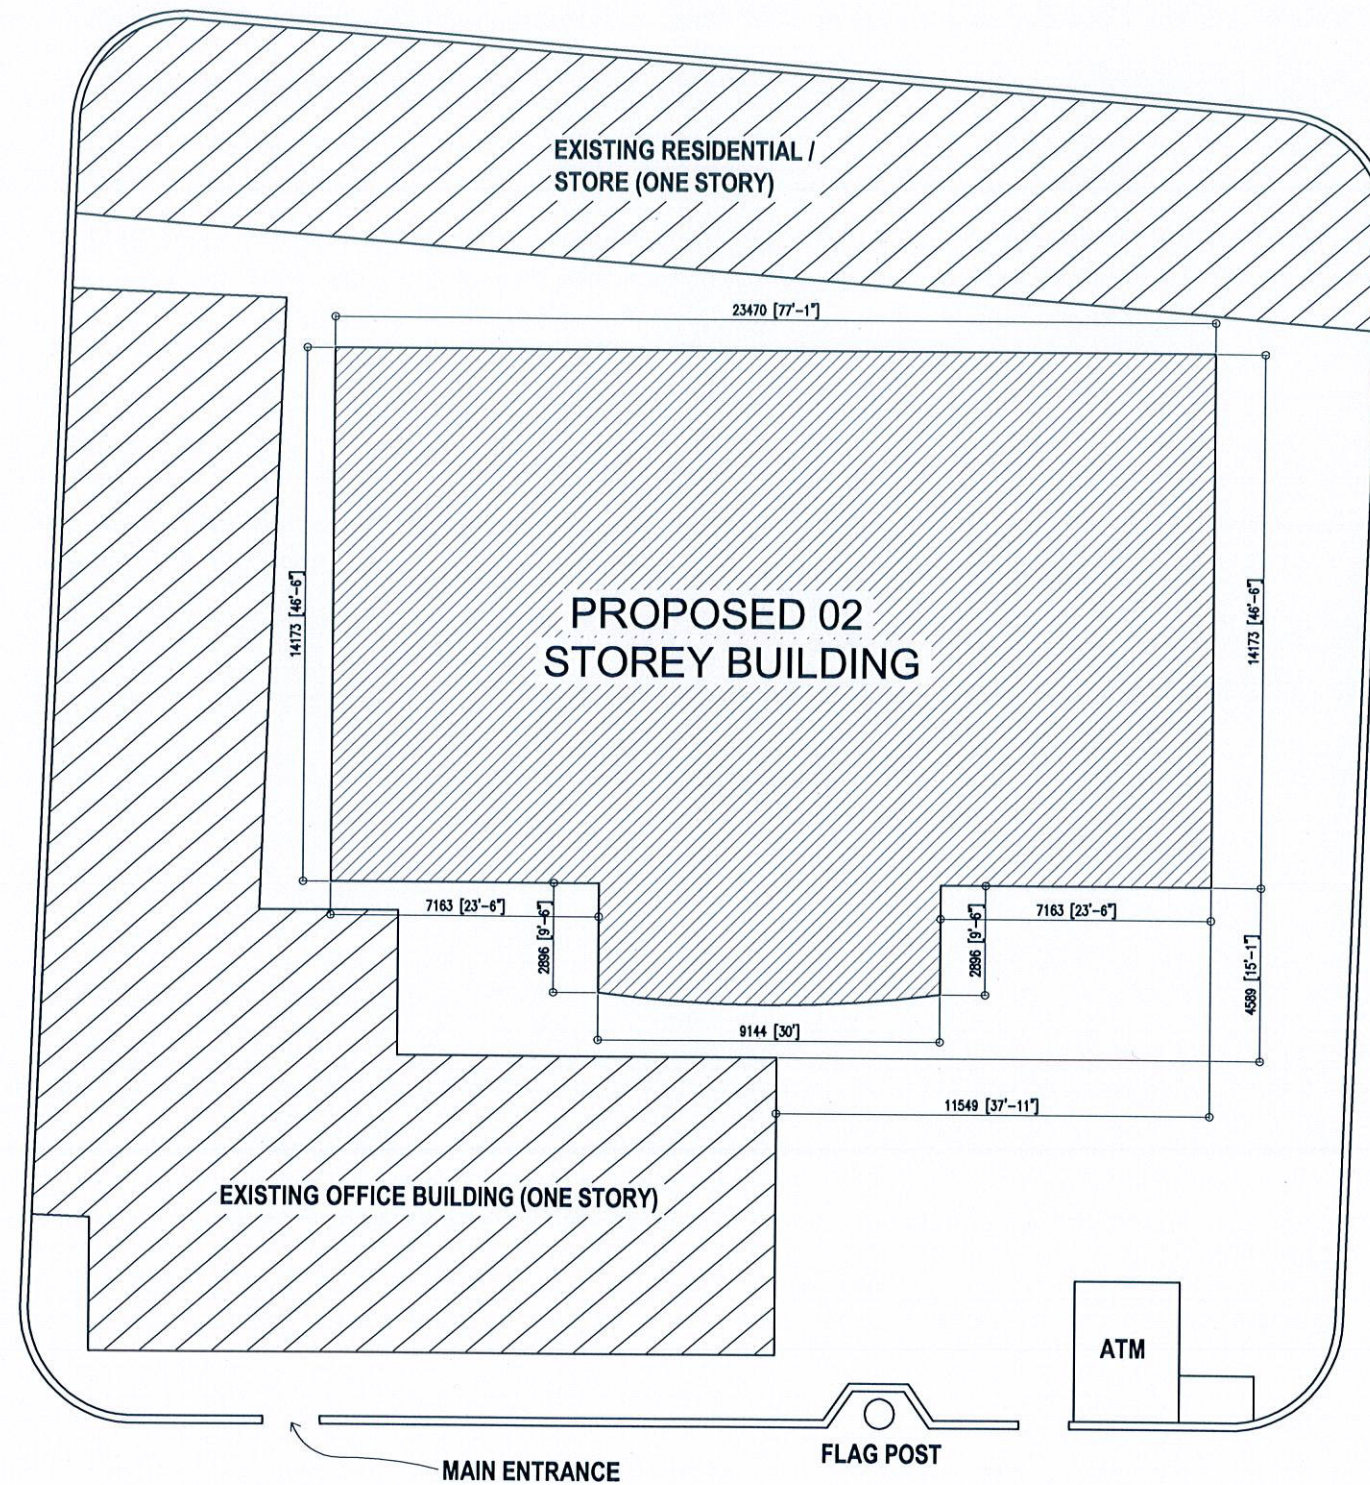

SITE LOCATION PLAN
SCALE - 1:200

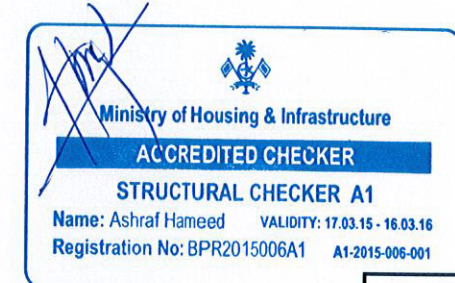

REVISIONS:

PROJECT TITLE:
DHA. ATOLL COUNCIL

CLIENT:
LGA

ARCH. DESIGN:	SHAMIN	PROJECT NO
STRUC. DESIGN:	ASHRAF	DHC-11/15
DATE:	MAY 2015	DRAWING NO
SCALE:	AS GIVEN	A0


ALAAF

ALAAF PRIVATE LIMITED

THIRUVARUR (GROUND FLOOR) BUDHERIYA MAGUJALE 20004,

TEL: (980)7773801, E-MAIL: alaaftvt@gmail.com, Web

COPYRIGHT: THE CONCEPT AND DESIGN IN THIS DRAWING ARE THE PROPERTIES OF ALAAF PVT. LTD. THIS DRAWING SHOULD BE USED ONLY FOR THE PROJECT MENTIONED ON THIS SHEET.

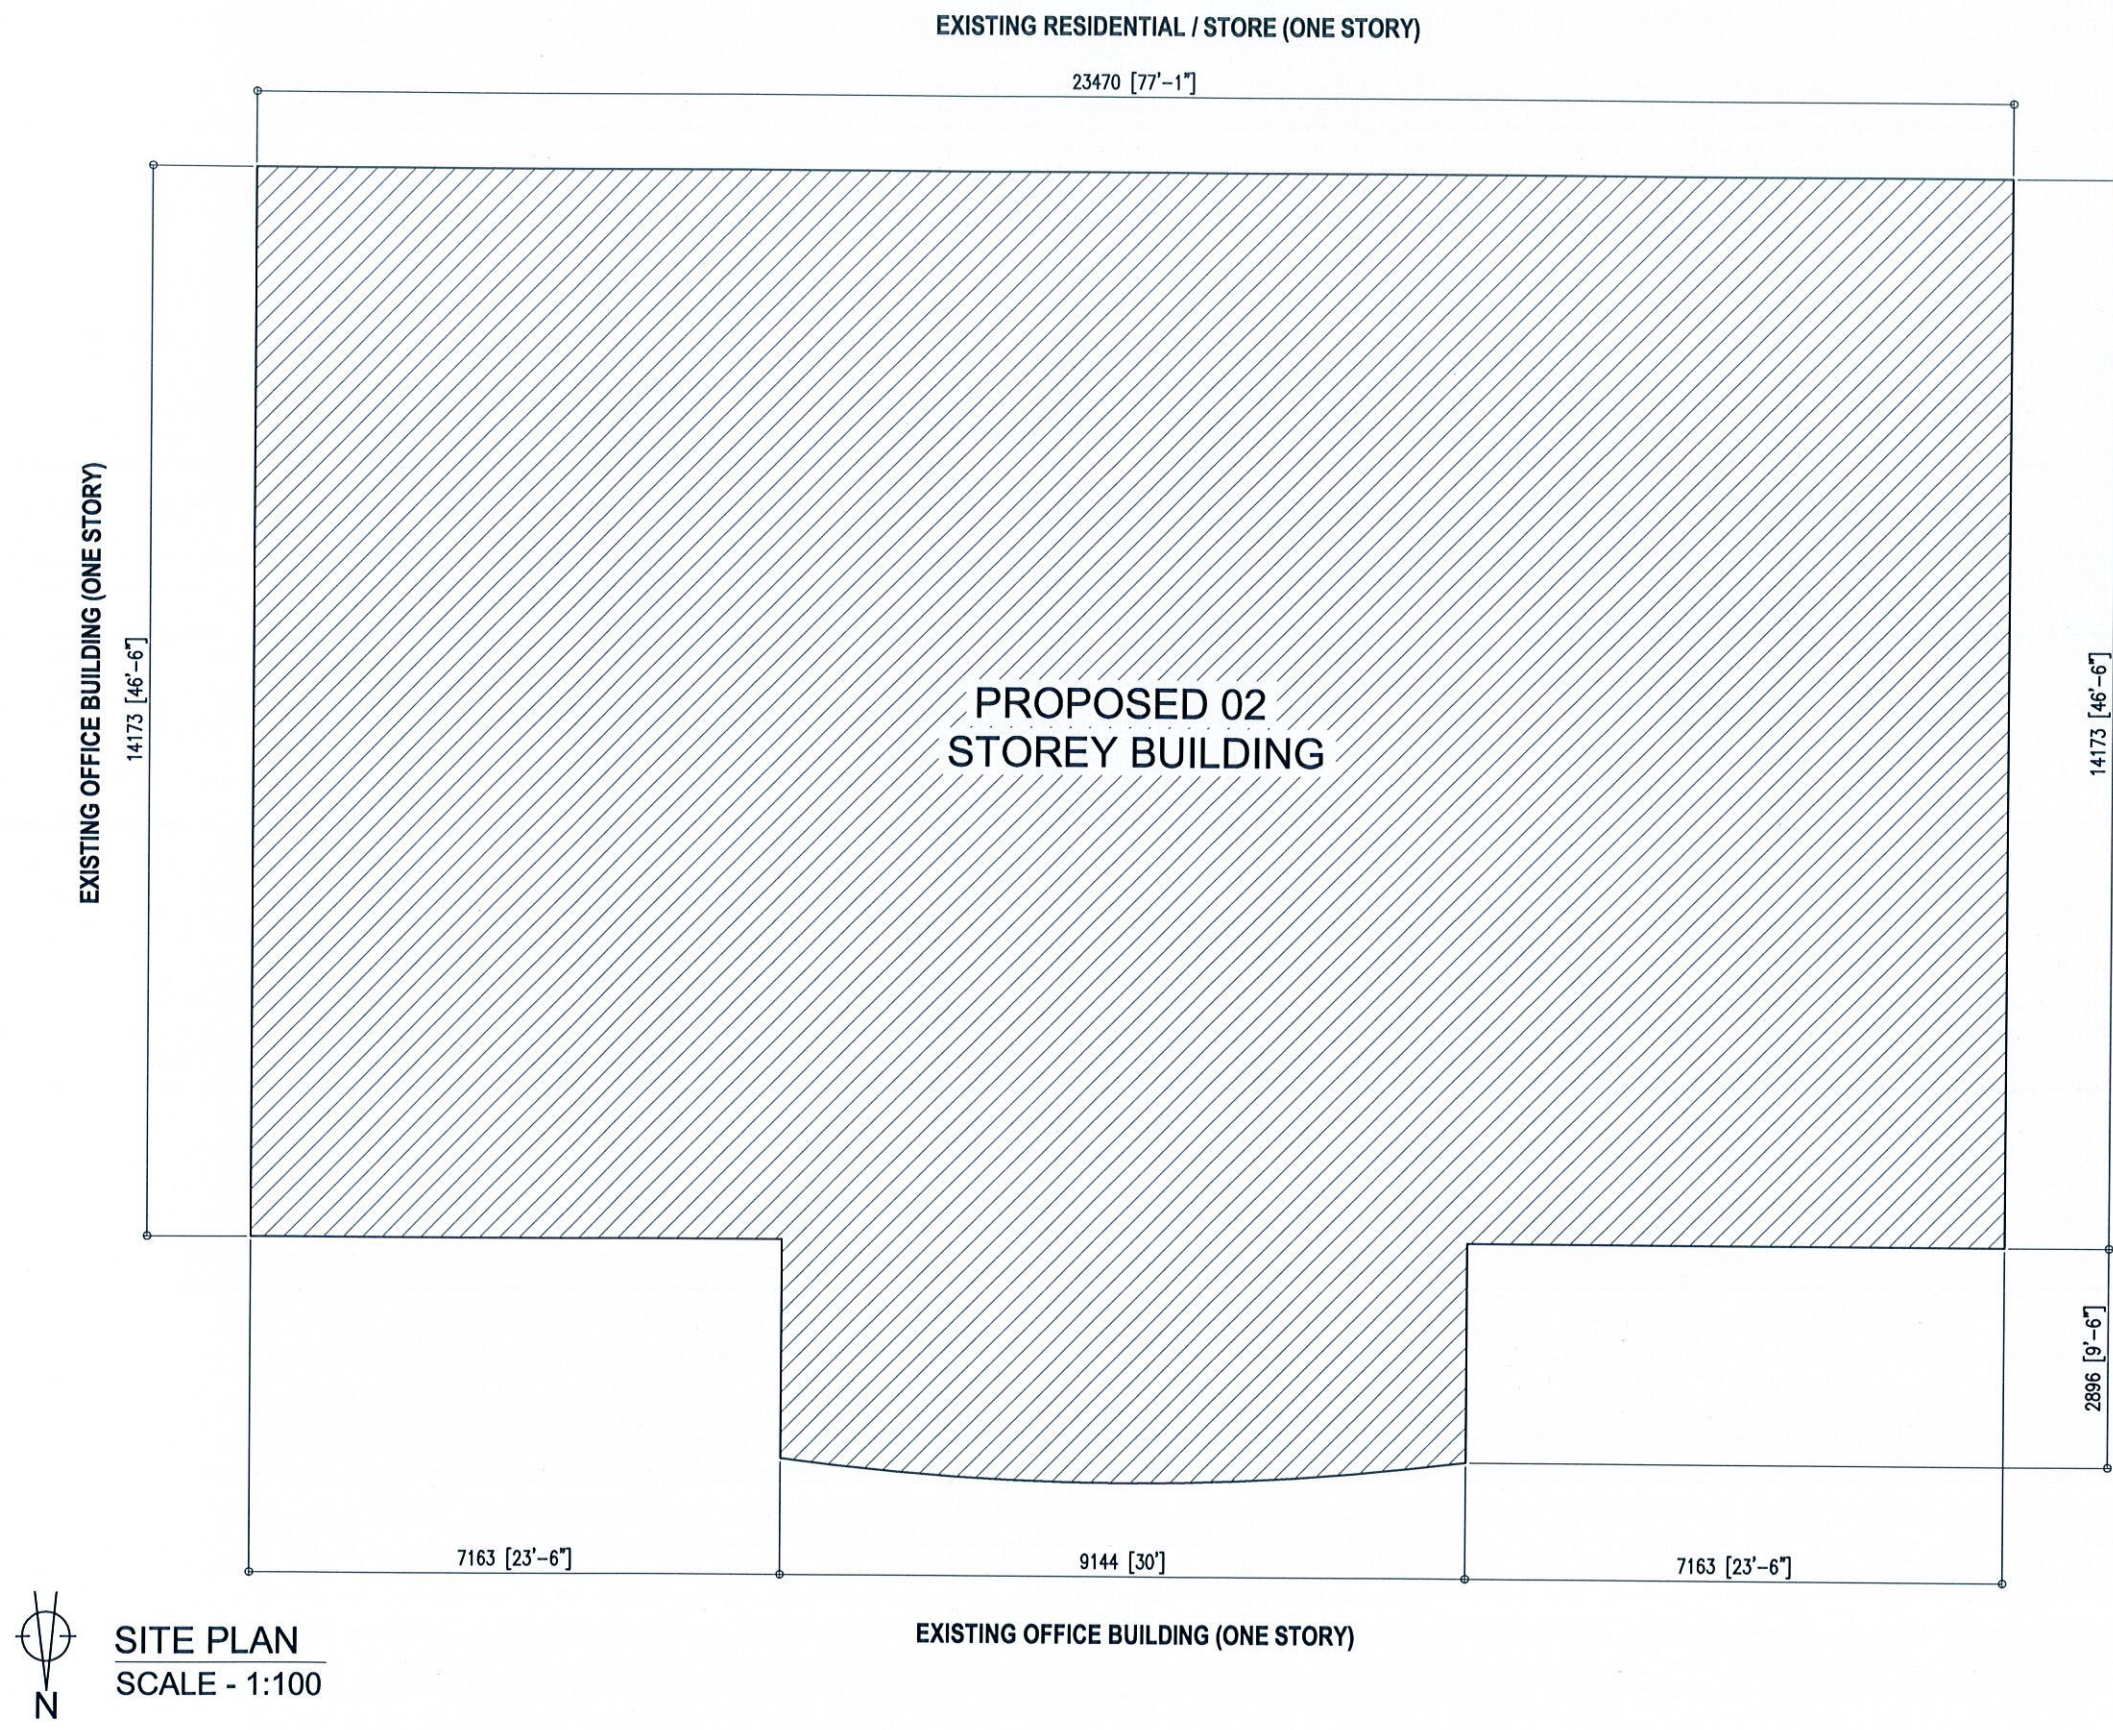

NOTE:
PLOT AREA : 360.97M2

OPEN AREA

Ministry of Housing & Infrastructure
ACCREDITED CHECKER
STRUCTURAL CHECKER A1
Name: Ashraf Hameed VALIDITY: 17.03.15 - 16.03.16
Registration No: BPR2015006A1 A1-2015-006-001


PROJECT TITLE:
DHA. ATOLL COUNCIL

CLIENT :
LGA

ARCH. DESIGN:	SHAMIN	PROJECT NO
STRUC. DESIGN:	ASHRAF	DHC-11/15
DATE :	MAY 2015	DRAWING NO
SCALE:	AS GIVEN	A1


ALAAF
ALAAF PRIVATE LIMITED
THARUDHIGE(GROUND FLOOR)BUDHERIYA MAGUJALE'20004,
TEL: (980)7773801, E-MAIL: alaaftvt@gmail.com,Web

COPYRIGHT: THE CONCEPT AND DESIGN IN THIS DRAWING ARE THE PROPERTIES OF ALAAF PVT LTD. THIS DRAWINGS SHOULD BE USED ONLY FOR THE PROJECT MENTIONED ON THIS SHEET.

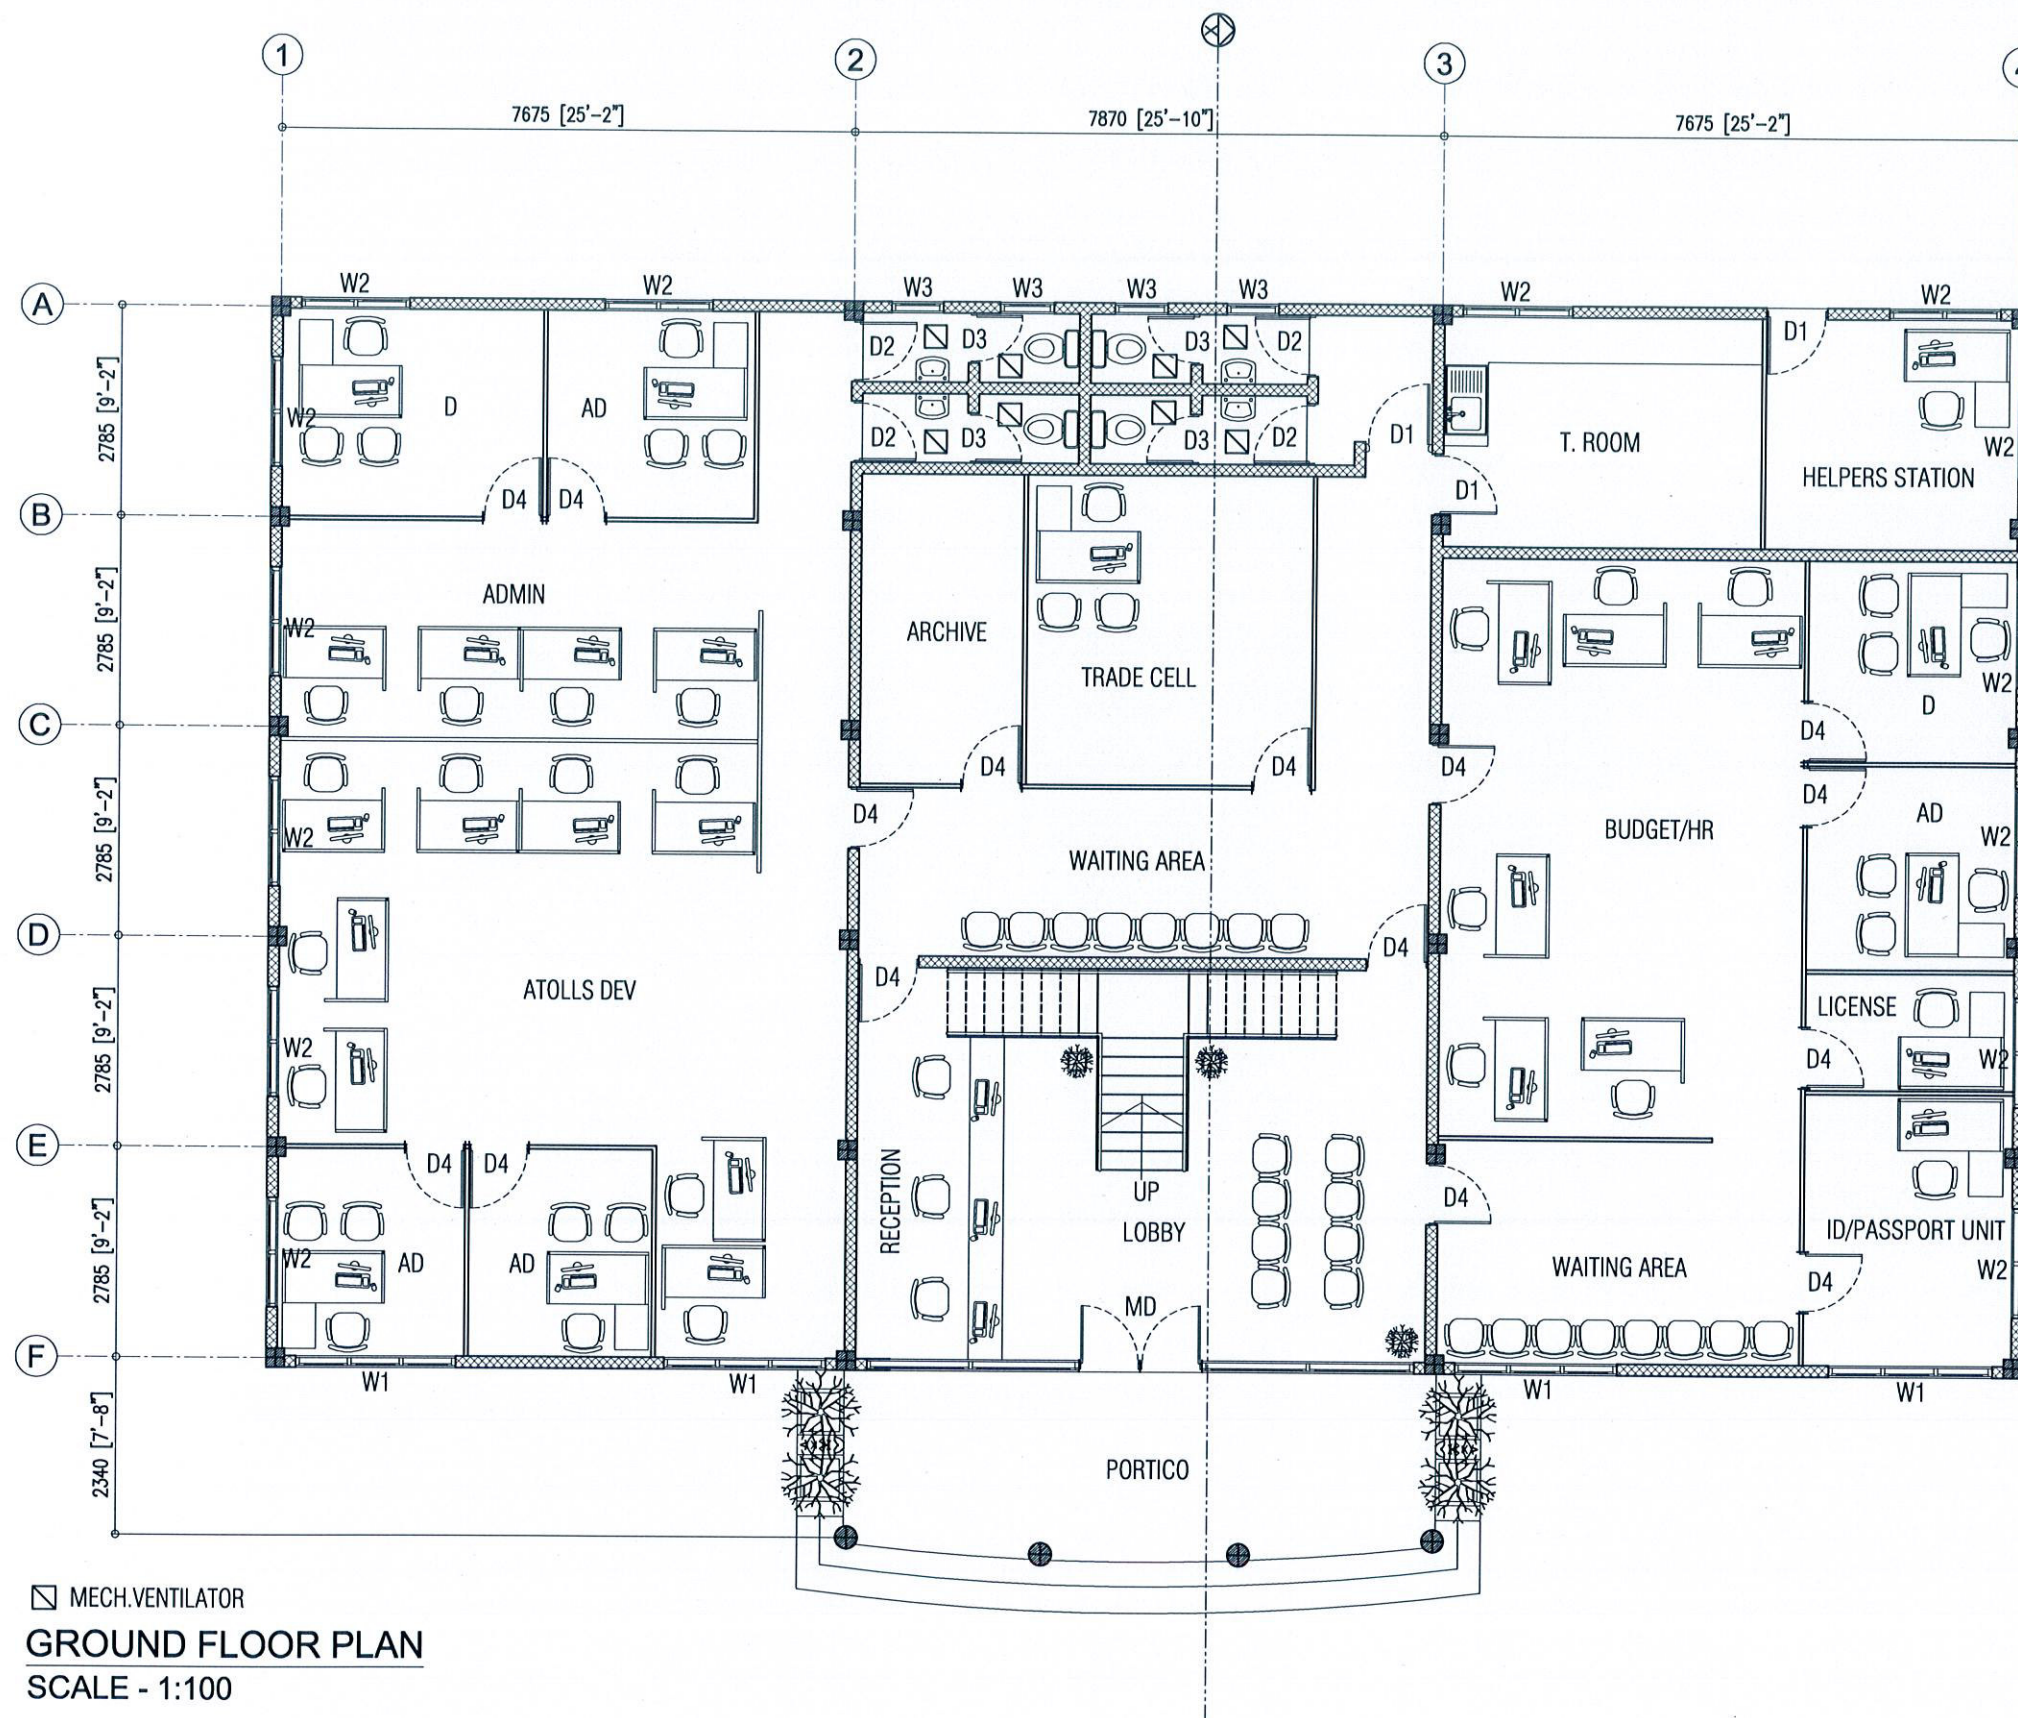

MECH. VENTILATOR

GROUND FLOOR PLAN
SCALE - 1:100

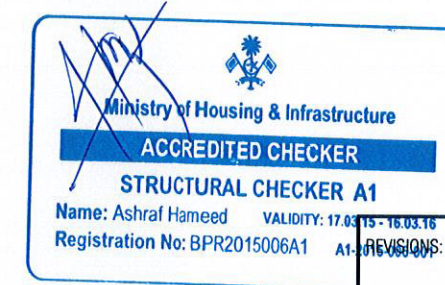


PROJECT TITLE:
DHA. ATOLL COUNCIL

CLIENT:
LGA


ARCH. DESIGN:	SHAMIN	PROJECT NO	DHC-11/15
STRUC. DESIGN:	ASHRAF	DRAWING NO	A2
DATE:	MAY 2015		
SCALE:	AS GIVEN		

ALAAF
ALAAF PRIVATE LIMITED
THARUHEE(GROUND FLR)SABUDHERYA MAGU,MALE'20004,
TEL: (980)7773801, E-MAIL: alAAF.pvt@gmail.com,Web

COPYRIGHT: THE CONCEPT AND DESIGN IN THIS DRAWING ARE THE PROPERTIES OF ALAAF PVT LTD. THIS DRAWING SHOULD BE USED ONLY FOR THE PROJECT MENTIONED ON THIS SHEET.

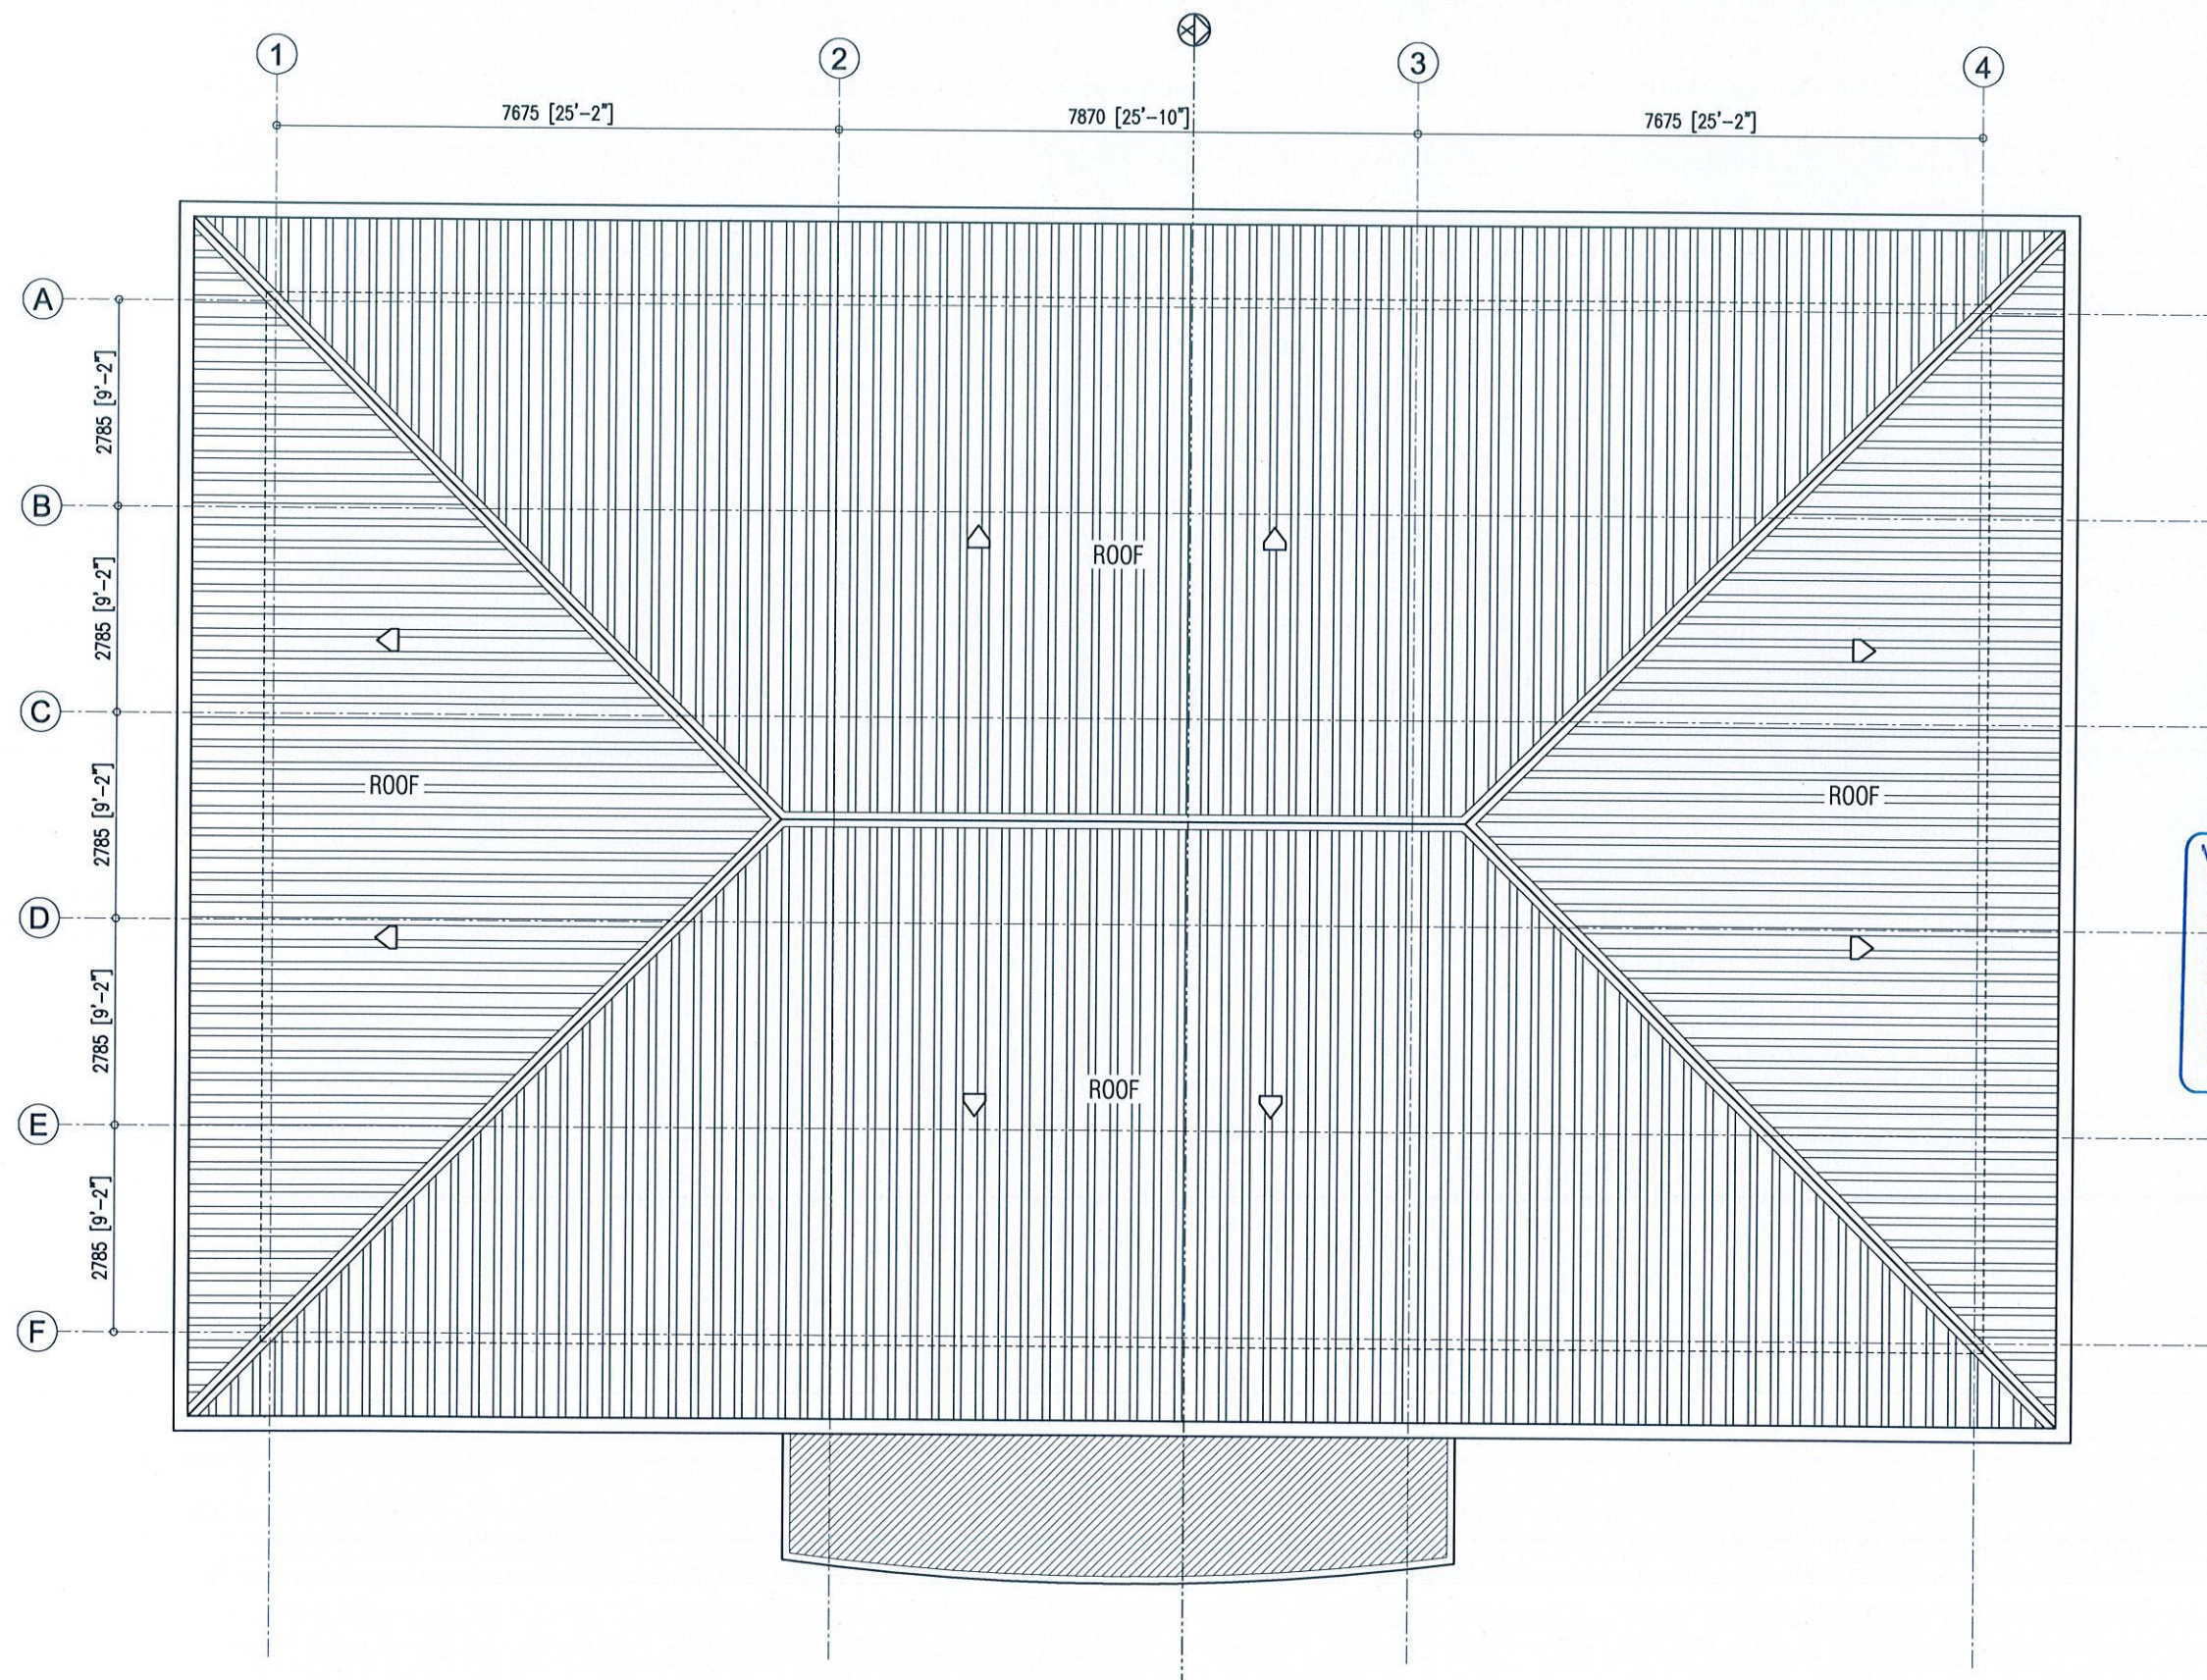

ROOF PLAN
SCALE - 1:100

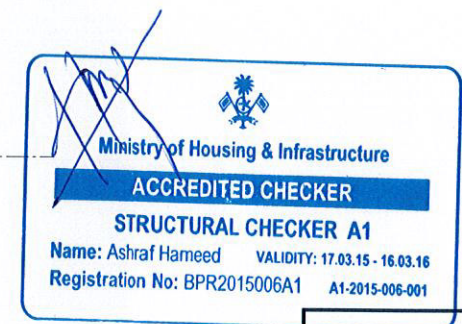

REVISIONS:		
PROJECT TITLE:		
DHA. ATOLL COUNCIL		
CLIENT :		
LGA		
ARCH. DESIGN:	SHAMIN	PROJECT NO
STRUC. DESIGN:	ASHRAF	DHC-11/15
DATE :	MAY 2015	DRAWING NO
SCALE:	AS GIVEN	A4
ALAAF ALAAF PRIVATE LIMITED THARUDHIGE (GROUND FLOOR) SABUDHERYA MAGU, MALE' 20004, TEL: (960) 7773601, E-MAIL: alAAF.pvt@gmail.com, Web		

COPYRIGHT: THE CONCEPT AND DESIGN IN THIS DRAWING ARE THE PROPERTIES OF ALAAF PVT LTD. THIS DRAWING SHOULD BE USED ONLY FOR THE PROJECT MENTIONED ON THIS SHEET.




FRONT ELEVATION
SCALE - 1:100



REVISIONS:		
PROJECT TITLE:		
DHA. ATOLL COUNCIL		
CLIENT:		
LGA		
ARCH. DESIGN:	SHAMIN	PROJECT NO
STRUC. DESIGN:	ASHRAF	DHC-11/15
DATE:	MAY 2015	DRAWING NO
SCALE:	AS GIVEN	A5
ALAAF ALAAF PRIVATE LIMITED THARUDHIDE (GROUND FLOOR) SABUDHIDE (1ST FLOOR) MAGU, MALE 20004, TEL: (960) 7773801, E-MAIL: alaaftpt@gmail.com, Web		

COPYRIGHT: THE CONCEPT AND DESIGN IN THIS DRAWING ARE THE PROPERTIES OF ALAAF PVT. LTD. THIS DRAWING SHOULD BE USED ONLY FOR THE PROJECT MENTIONED ON THIS SHEET.

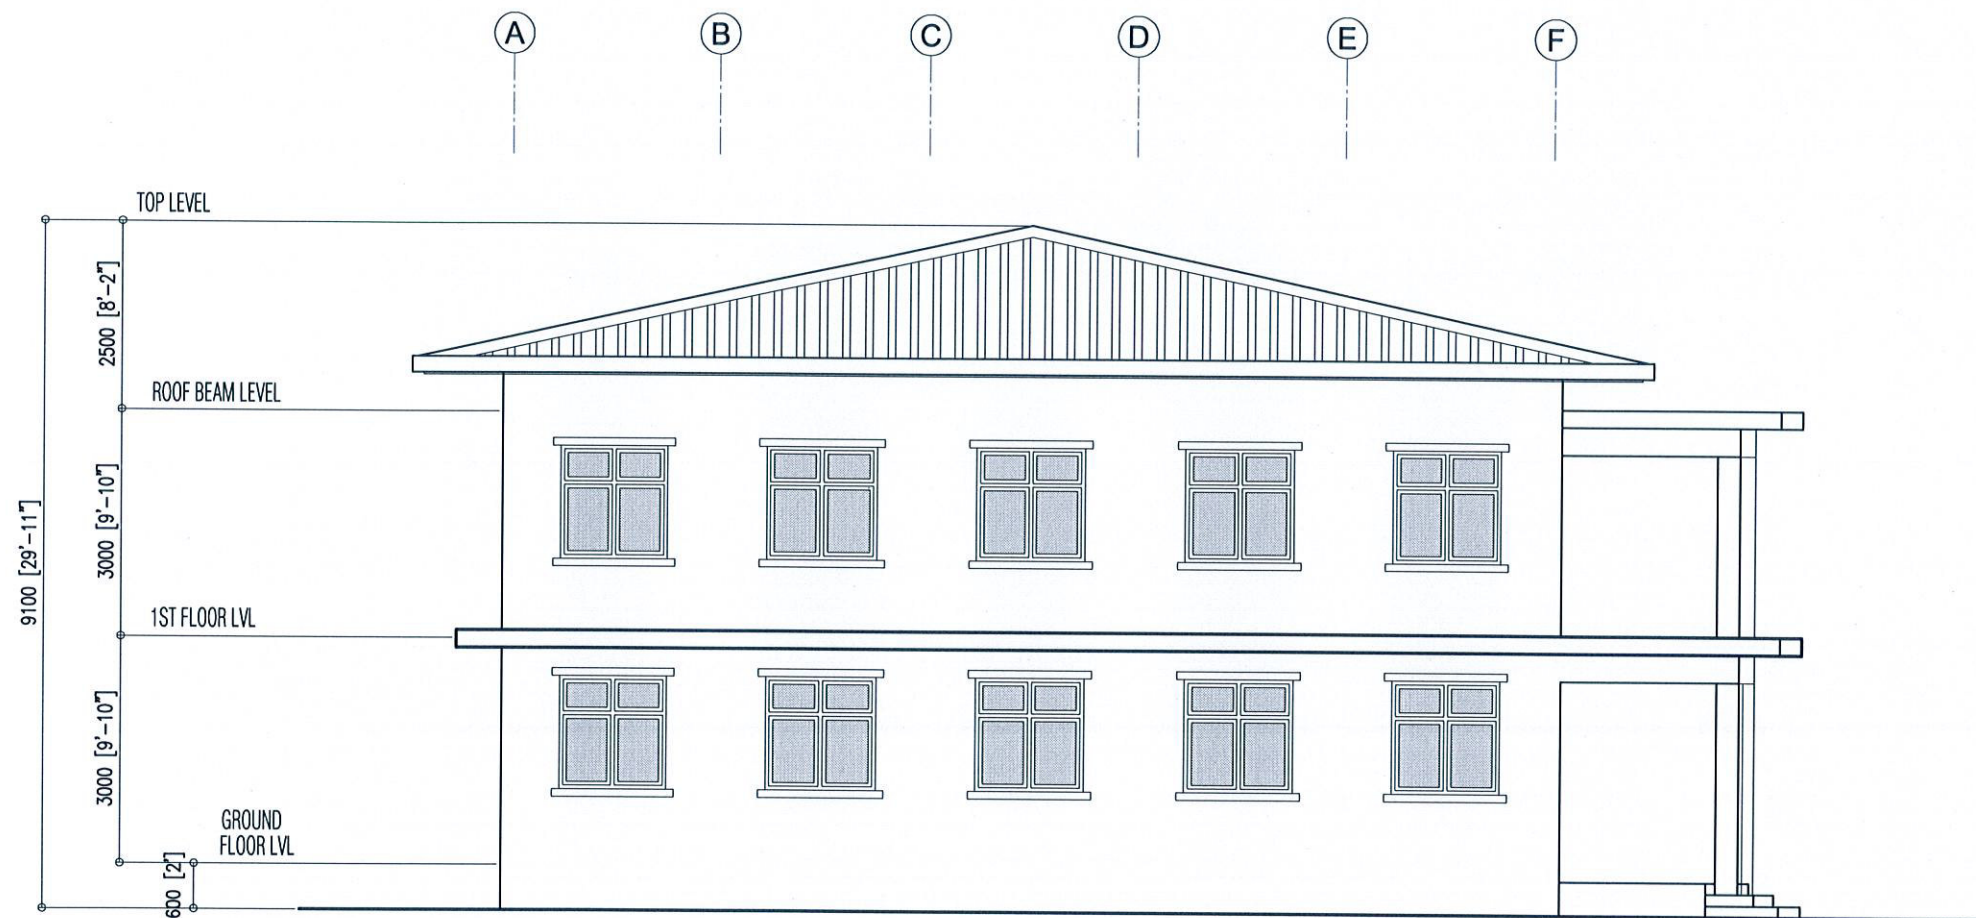

SIDE ELEVATION
SCALE - 1:100



REVISIONS:


PROJECT TITLE:
DHA. ATOLL COUNCIL

CLIENT:
LGA

ARCH. DESIGN:	SHAMIN	PROJECT NO
STRUC. DESIGN:	ASHRAF	DHC-11/15
DATE:	MAY 2015	DRAWING NO
SCALE:	AS GIVEN	A6

ALAAF
ALAAF PRIVATE LIMITED
THAKURHOLE (GROUND FLOOR) SABUDHEDIYA MAGU, MALE 20004,
TEL: (960) 7773801, E-MAIL: alAAF.pvt@gmail.com, Web

COPYRIGHT: THE CONCEPT AND DESIGN IN THIS DRAWING ARE THE PROPERTIES OF ALAAF PVT. LTD. THIS DRAWING SHOULD BE USED ONLY FOR THE PROJECT MENTIONED ON THIS SHEET.

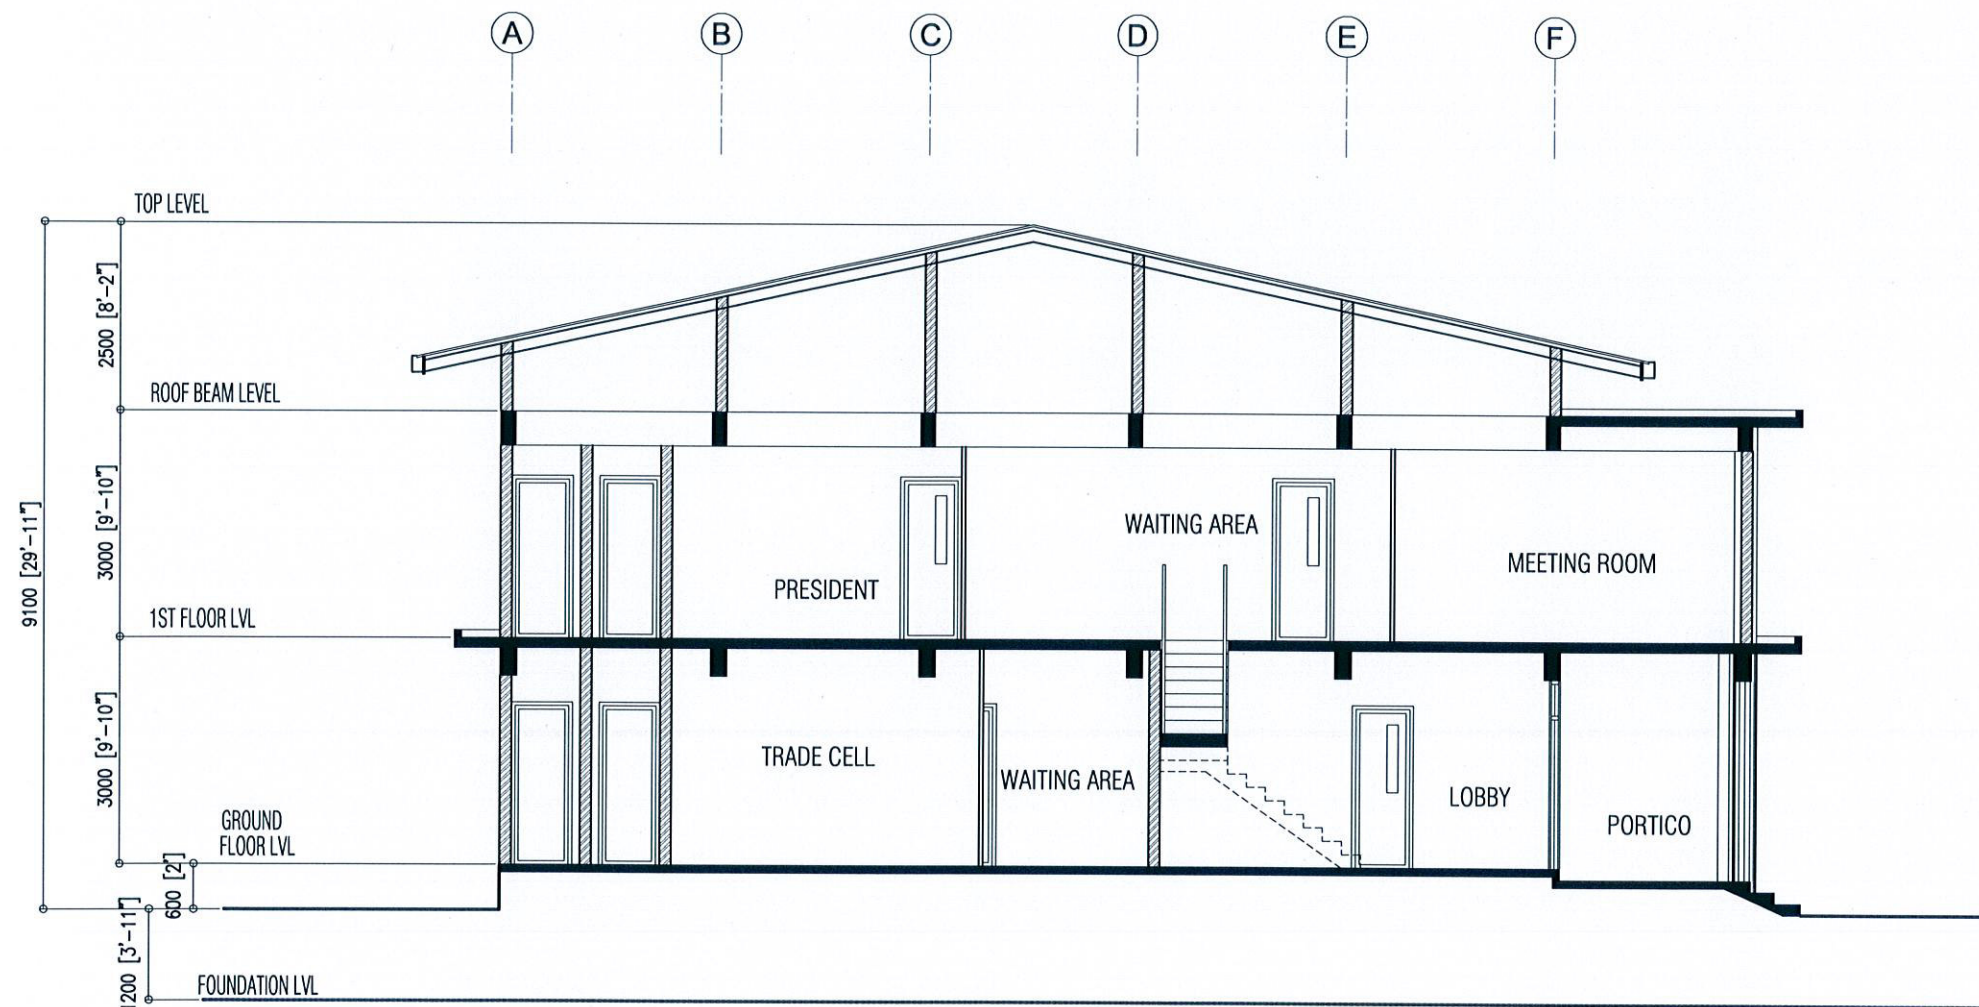


SECTION X-X
SCALE - 1:100




PROJECT TITLE: DHA. ATOLL COUNCIL		
CLIENT : LGA		
ARCH. DESIGN: SHAMIN	STRUC. DESIGN: ASHRAF	PROJECT NO DHC-11/15
DATE : MAY 2015	SCALE: AS GIVEN	DRAWING NO A7
ALAAF ALAAF PRIVATE LIMITED THIRUVARUR (GROUND FLOOR) SARADHARIYA MADHUMALE 20004, TEL: (980)7773001, E-MAIL: alaaftvt@gmail.com, Web		

COPYRIGHT: THE CONCEPT AND DESIGN IN THIS DRAWING ARE THE PROPERTIES OF ALAAF PVT LTD. THIS DRAWING SHOULD BE USED ONLY FOR THE PROJECT MENTIONED ON THIS SHEET.

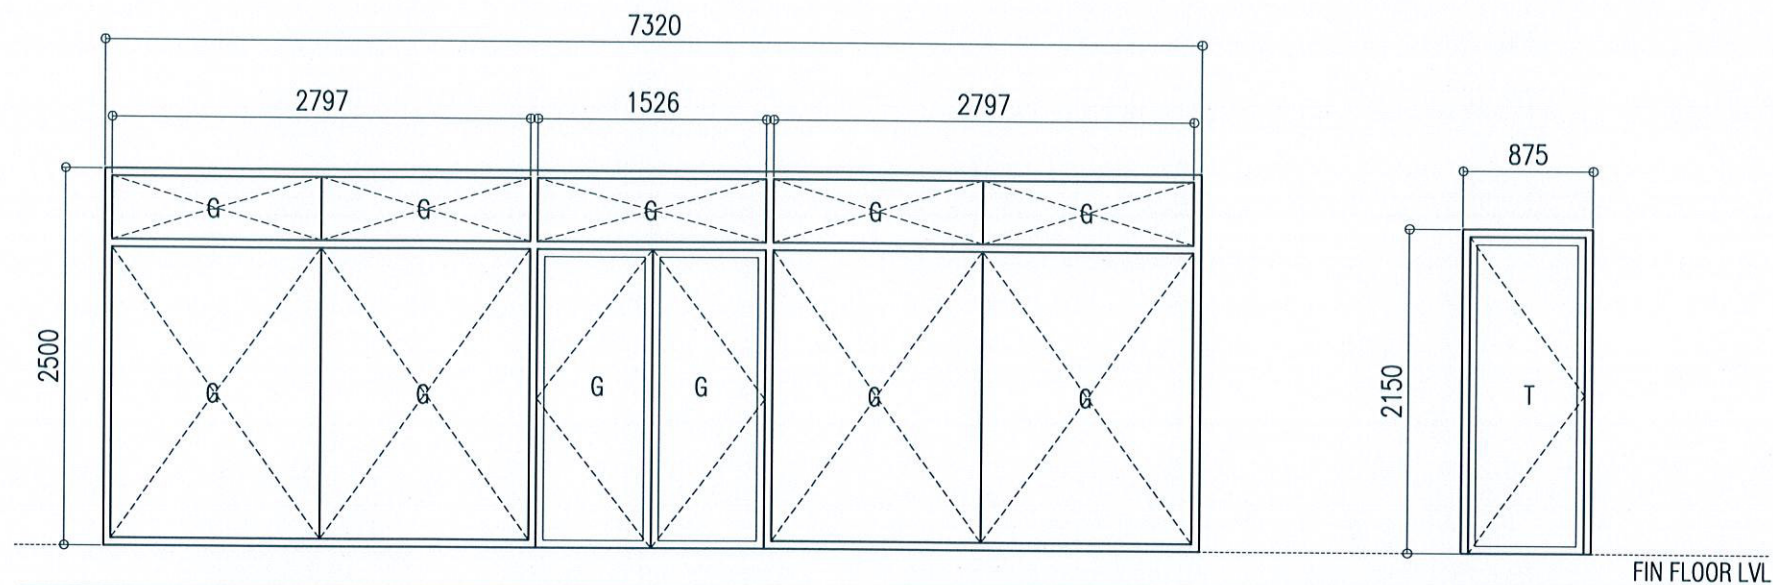

	MD	D1
FRAME	ALUMINIUM	SOLID TIMBER
FINISHING	POWDER COAT	PAINT
GLAZING	6MM THICK BLACK TINTED GLASS	

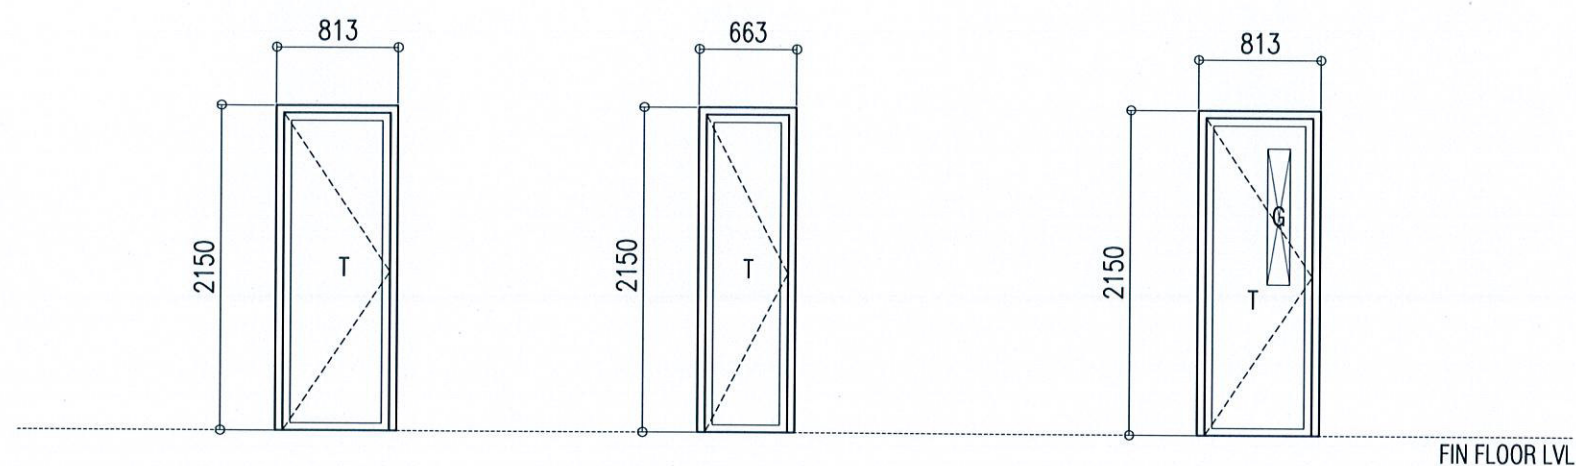

	D2	D3	D4
FRAME	SOLID TIMBER	ALUMINIUM	SOLID TIMBER
FINISHING	PAINT	POWDER COAT	PAINT
GLAZING		6MM THICK BLACK TINTED GLASS	

DOOR AND WINDOW DETAILS
SCALE - 1:50

KEY

G - GLASS
T - TIMBER
G - GLASS
FAL - FIXED ALUMINIUM LOUVERS
FG - FIXED GLASS



REVISIONS:

PROJECT TITLE:
DHA. ATOLL COUNCIL

CLIENT:
LGA

ARCH. DESIGN:	SHAMIN	PROJECT NO
STRUC. DESIGN:	ASHRAF	DHC-11/15
DATE:	MAY 2015	DRAWING NO
SCALE:	AS GIVEN	A8



COPYRIGHT: THE CONCEPT AND DESIGN IN THIS DRAWING ARE THE PROPERTY OF ALAAF PVT LTD. THIS DRAWING SHOULD BE USED ONLY FOR THE PROJECT MENTIONED ON THIS SHEET.