


GROUND FLOOR LIGHTING LAYOUT

SCALE 1:100

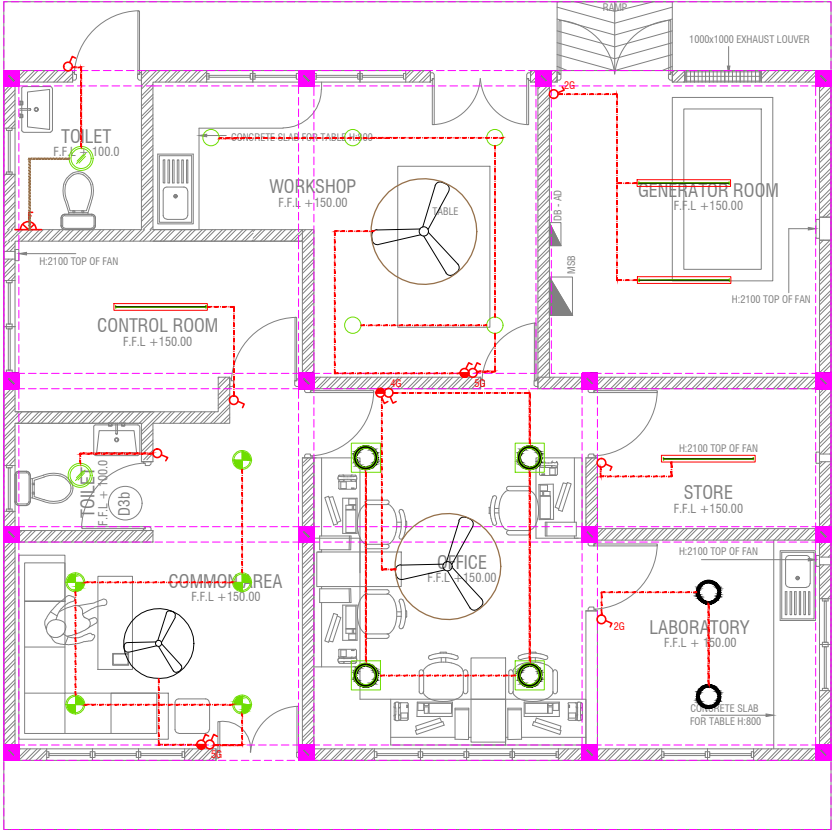


LEGEND

- CRL1 RECESSED CEILING LIGHT TYPE 1 18W CFL
- H2 RECESSED DOWN LIGHT (18W)
- FL 2FT, 20W FLUORESCENT TUBE LIGHT
- 4FT, 20W FLUORESCENT TUBE LIGHT WITH OPAL CASING
- CRL2 RECESSED CEILING LIGHT TYPE 2 16W CFL
- CRL 3 RECESSED CEILING DOWN LIGHT (18W)



CEILING FAN (32" - 36")

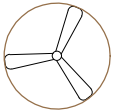

CEILING FAN (52" - 54")

NOTE:
- SWITCH CONTROL = 1200MM FROM FLOOR FIN. LEVEL
- KITCHEN SOCKETS = 1250MM FROM FLOOR FIN. LEVEL

CONSULTANCY SERVICES FOR SURVEY & DESIGN
OF SEWERAGE FACILITIES IN AA.MATHIVERI, MALDIVES
CLIENT: MINISTRY OF ENVIRONMENT AND ENERGY

PROJECT NUMBER -
DATE: MARCH 2016
ENGINEER: - Mohamed Saif Saeed
CHECKED BY: - Inshan Waheed
DRAWN BY: - Mariyam Irasha Shareef
SERVICES: Aishath Ahmed

Rev no	Date
--	----
--	----
--	----



RIYAN PRIVATE LIMITED

t: +9603315049 f: +9603310776
e: info@riyan.com.mv
w: www.riyan.com.mv
3rd floor, H. Azum, Ameenemagui, Male'

Title:Admin Building Services
Ground floor Lighting layout

Page: S-02/07

The contents of these drawings remain as a property of Riyan Private Limited. Any use other than those expressly stated is a violation of this copyright.