


GROUND FLOOR DRAINAGE LAYOUT

SCALE 1:100

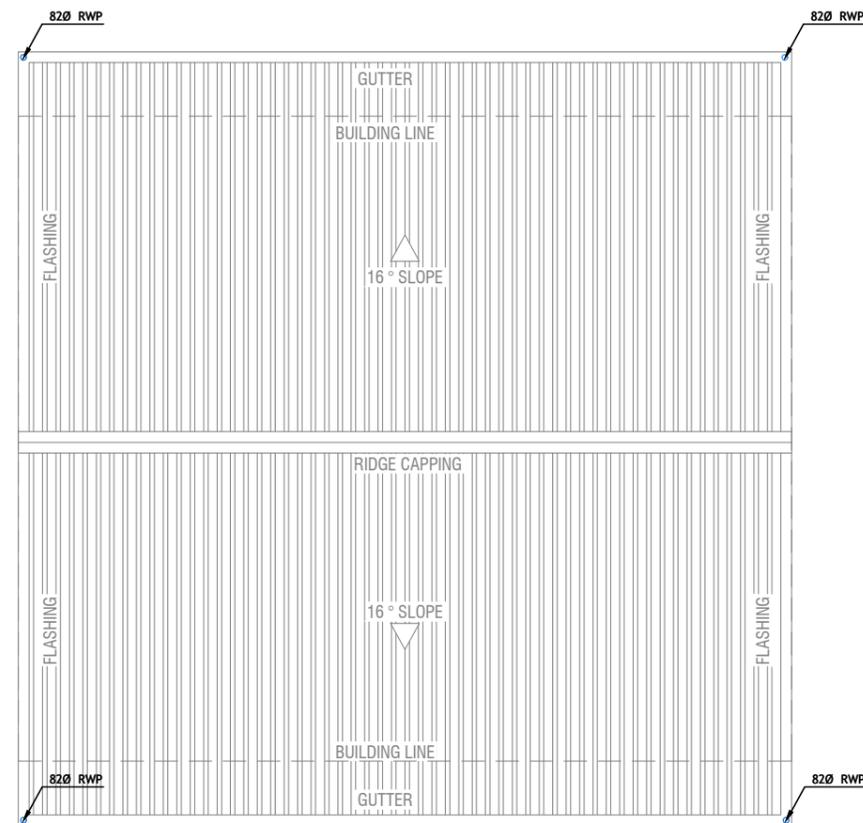

ROOF DRAINAGE LAYOUT

SCALE 1:100



LEGEND

- FG Floor Gully
- MH Chamber Manhole
- SP Soil pipe
- WP Waste pipe
- RWP Rain Water Pipe
- MHVP Manhole Vent Pipe
- GT Grease Trap
- CD Condensate Drain

ALL RAIN WATER OUTLETS TO HAVE PERFORATED COWLS ABOVE PAVING

CONSULTANCY SERVICES FOR SURVEY & DESIGN
OF SEWERAGE FACILITIES IN AA.MATHIVERI, MALDIVES
CLIENT: MINISTRY OF ENVIRONMENT AND ENERGY

PROJECT NUMBER: -
DATE: MARCH 2016
ENGINEER: - Mohamed Saif Saeed
CHECKED BY: - Insan Wahneed
DRAWN BY: - Mariyam Irasha Shareef
SERVICES: Aishath Ahmed

Rev no
Date



RYAN PRIVATE LIMITED

t: +9603315049 f: +9603310776
e: info@ryan.com.mv
w: www.ryan.com.mv

3rd floor, H. Azum, Ameenemagui, Male'

Admin Building Services
Title: Ground & Roof Drainage layout

Page: S-07/07

The contents of these drawings remain as a property of RYAN Private Limited. Any use other than those expressly stated is a violation of this copyright.