


FOUNDATION PLAN
SCALE 1:100

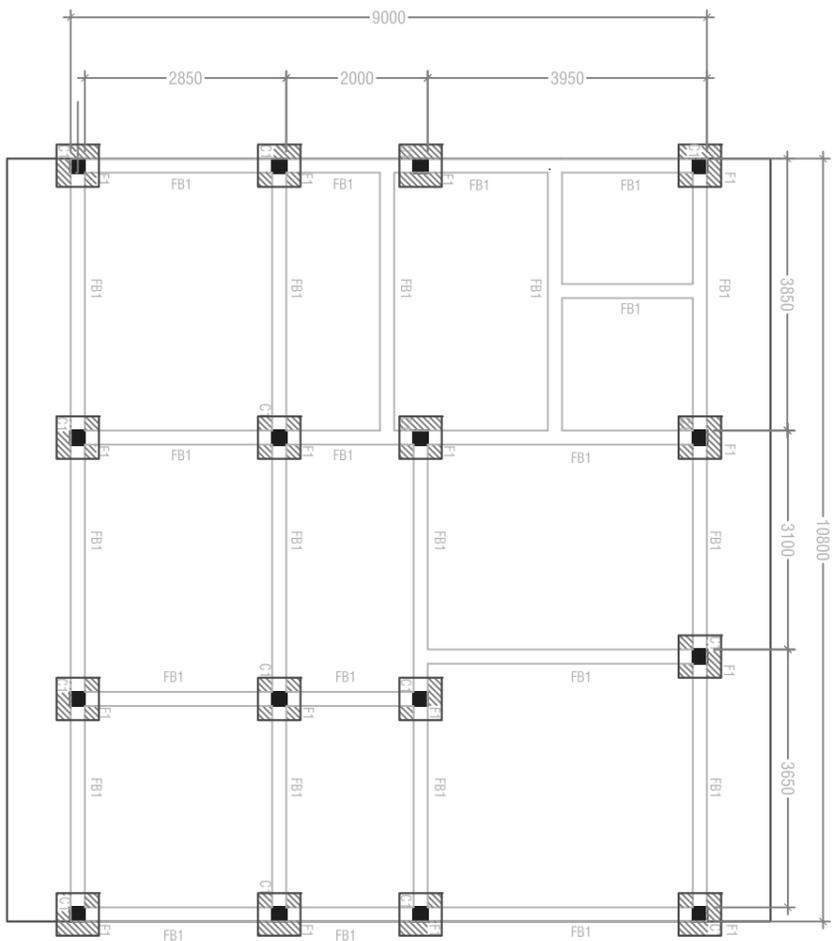

**CONSULTANCY SERVICES FOR SURVEY & DESIGN
OF SEWERAGE FACILITIES IN AA. MATHIVERI,
MALDIVES**
CLIENT: MINISTRY OF ENVIRONMENT AND ENERGY
PROJECT NUMBER: -
DATE: MARCH 2016
ENGINEER : - Ihsan Waheed
CHECKED BY : - Ihsan Waheed
DRAWN BY : - Irasha Shareef

Rev no	Date
-	-----
-	-----
-	-----